



US290-CONTINUOUS FLOW INTERSECTION "Y" - WEST END

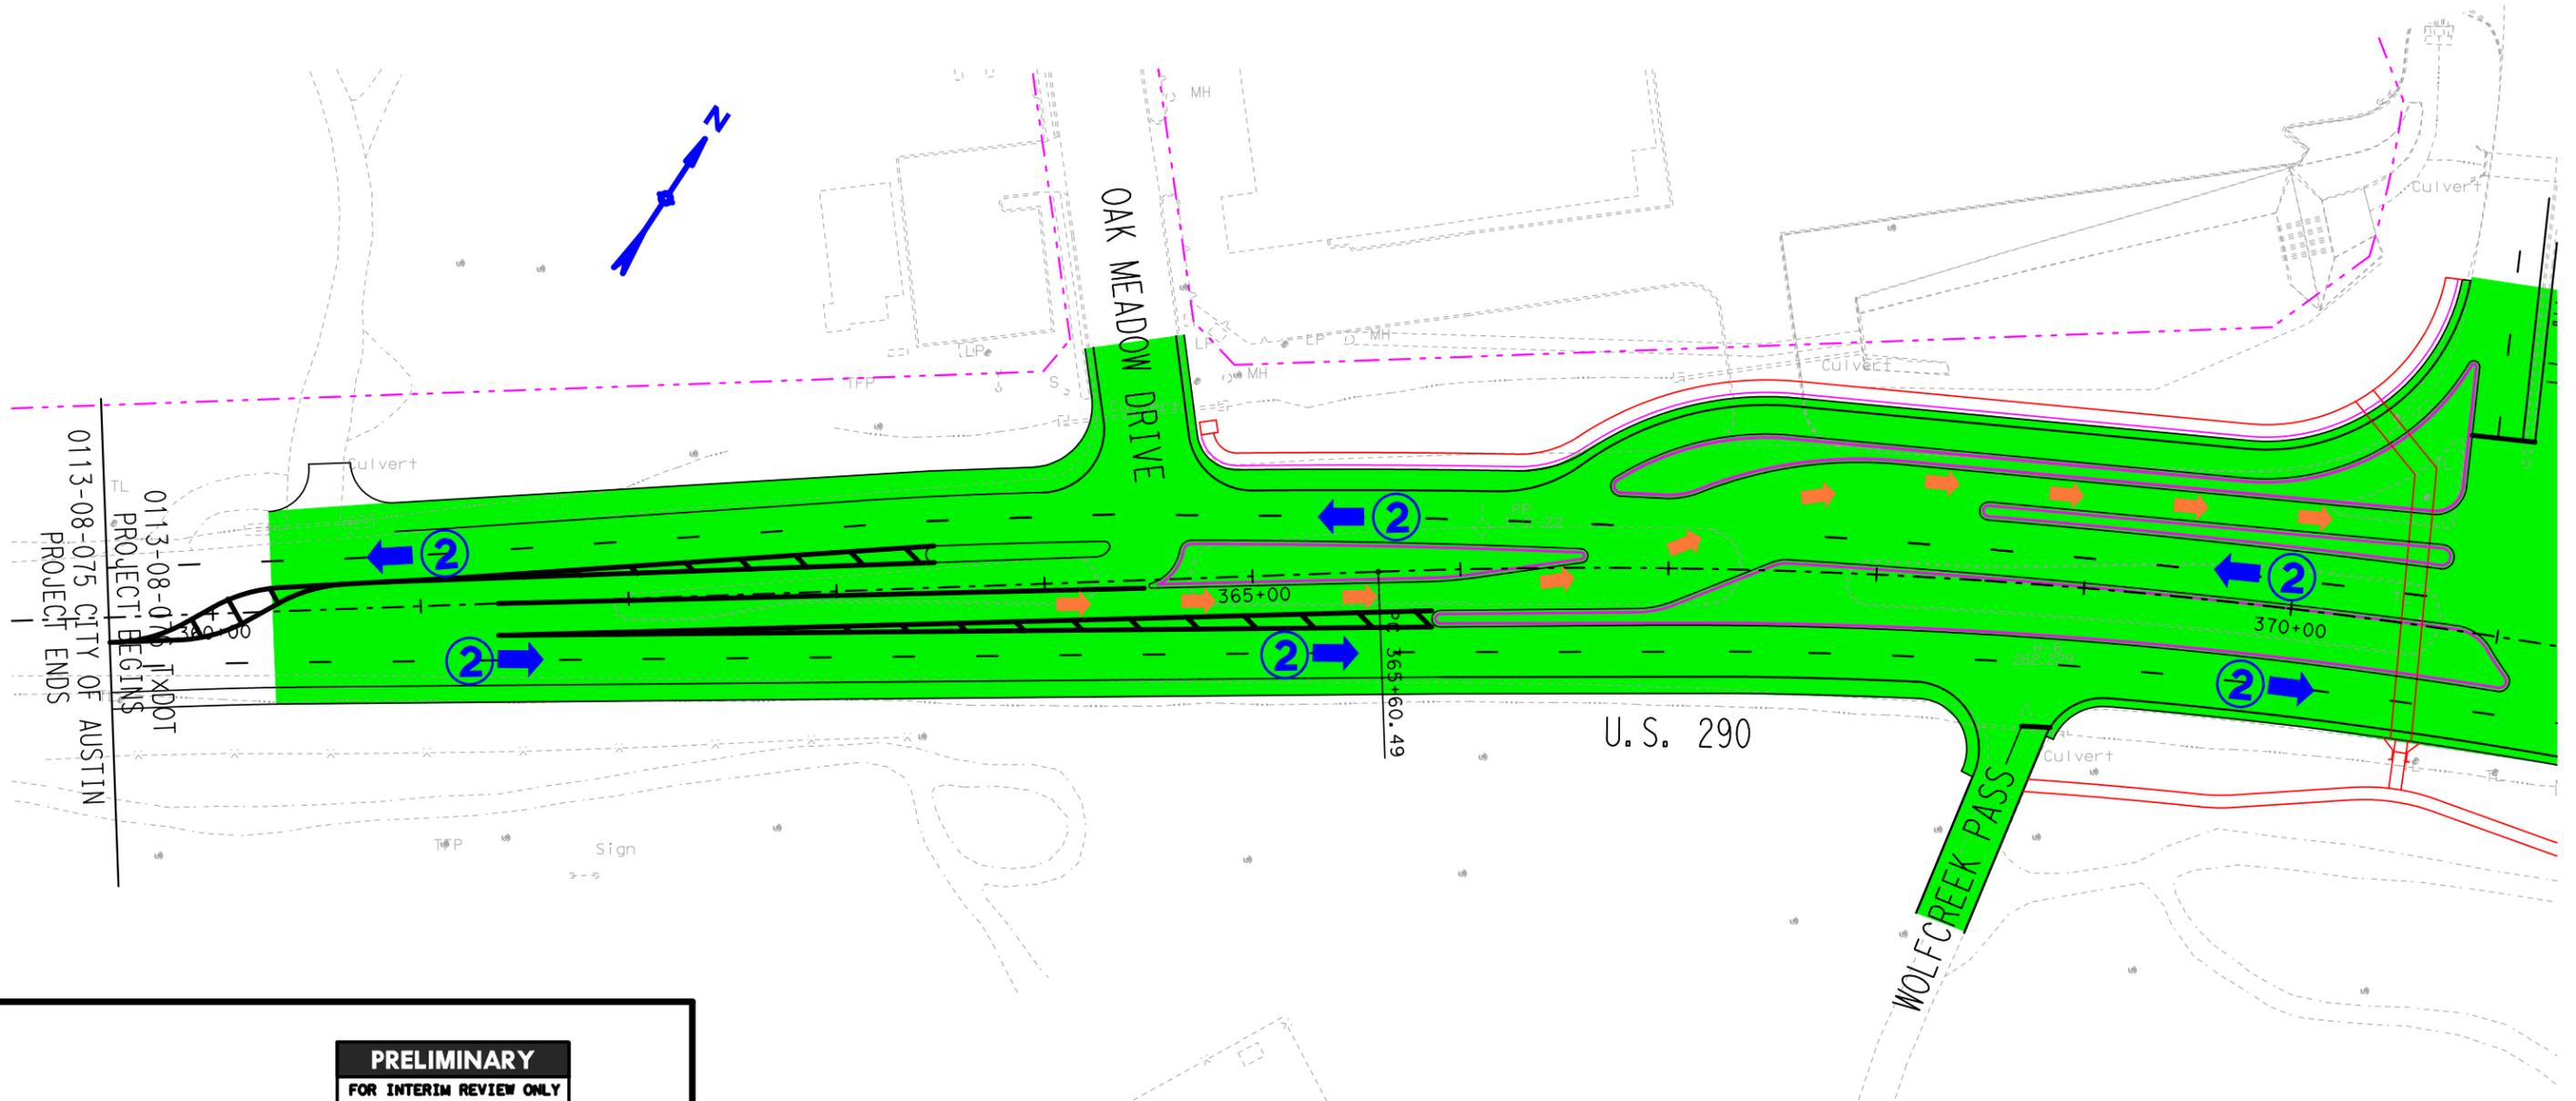

DESIGN SPEEDS = 45 MPH

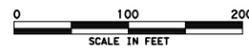


PRELIMINARY
FOR INTERIM REVIEW ONLY
Not for construction, bidding,
or permit purposes.

Engineer: **KEITH A. TAYLOR**
P.E. No. 28832 Date 2/16/2012

**US 290 CONTINUOUS FLOW
INTERSECTION**

**PRELIMINARY
SUBJECT TO CHANGE**

US290-CONTINUOUS FLOW INTERSECTION "Y" - EAST END

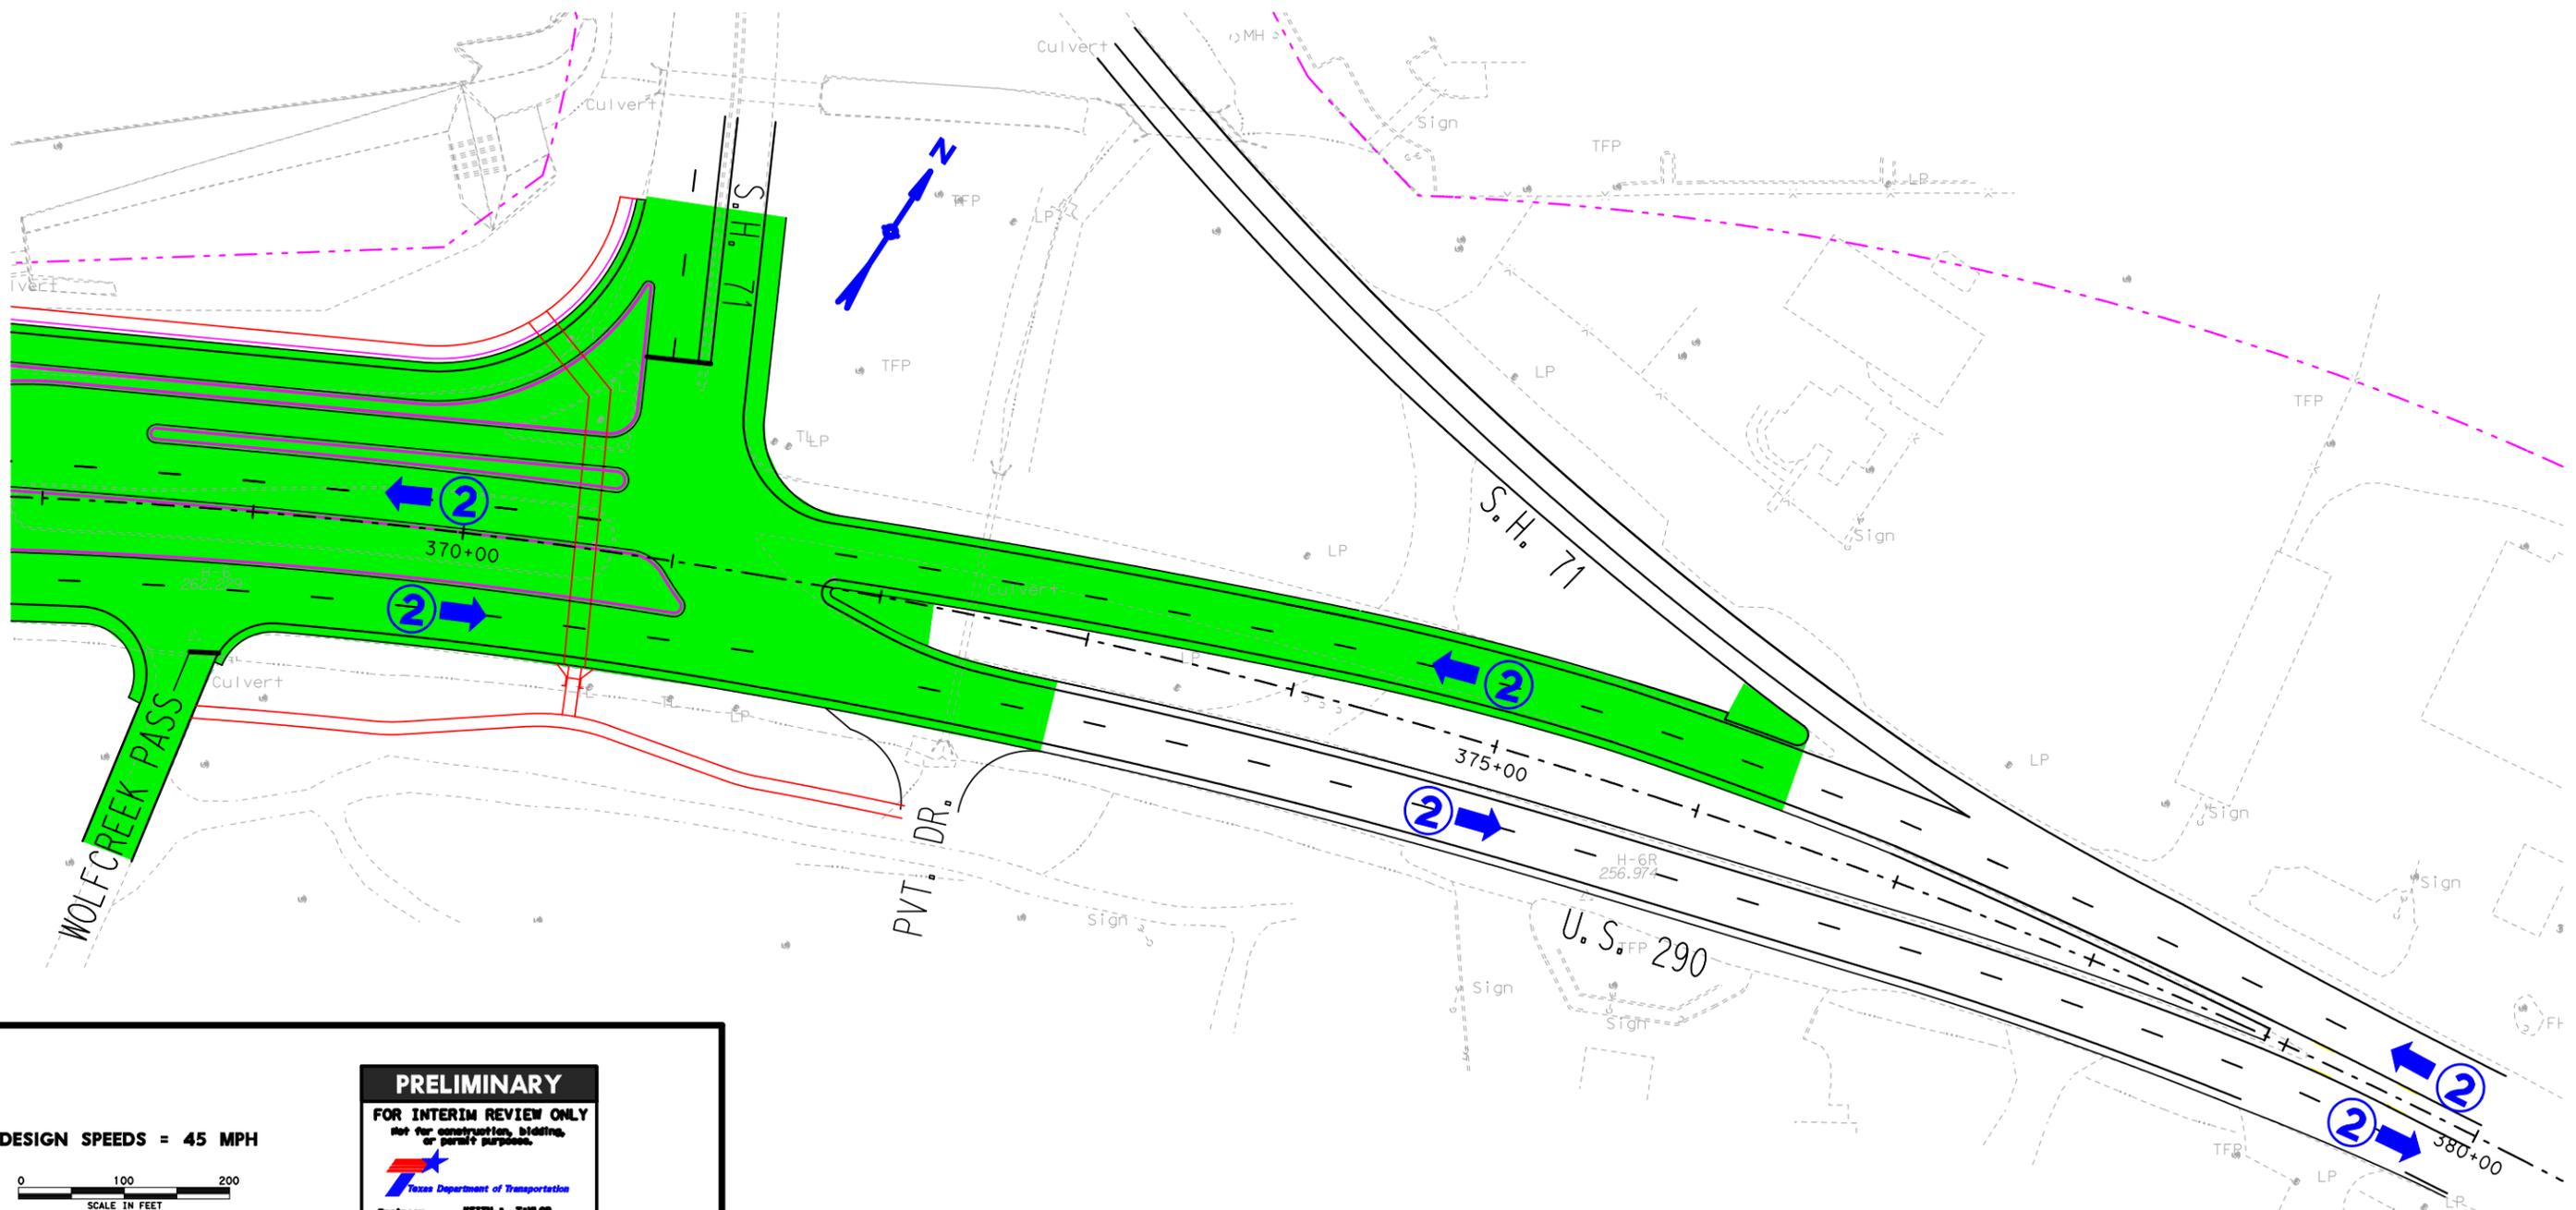

DESIGN SPEEDS = 45 MPH



PRELIMINARY
FOR INTERIM REVIEW ONLY
Not for construction, bidding,
or permit purposes.


Engineer: **KEITH A. TAYLOR**
P.E. No. 28832 Date 2/16/2012

US 290 CONTINUOUS FLOW INTERSECTION

**PRELIMINARY
SUBJECT TO CHANGE**

US290 - CONTINUOUS FLOW INTERSECTION SHEET 2 OF 5
FILE: I:\CDgn\CS\0113-08-073-SH71\DOCS\Other\TAC\Exhibit2-Wye.dgn
DATE: 2/16/2012

US290-CONTINUOUS FLOW INTERSECTION WILLIAM CANNON - WEST END

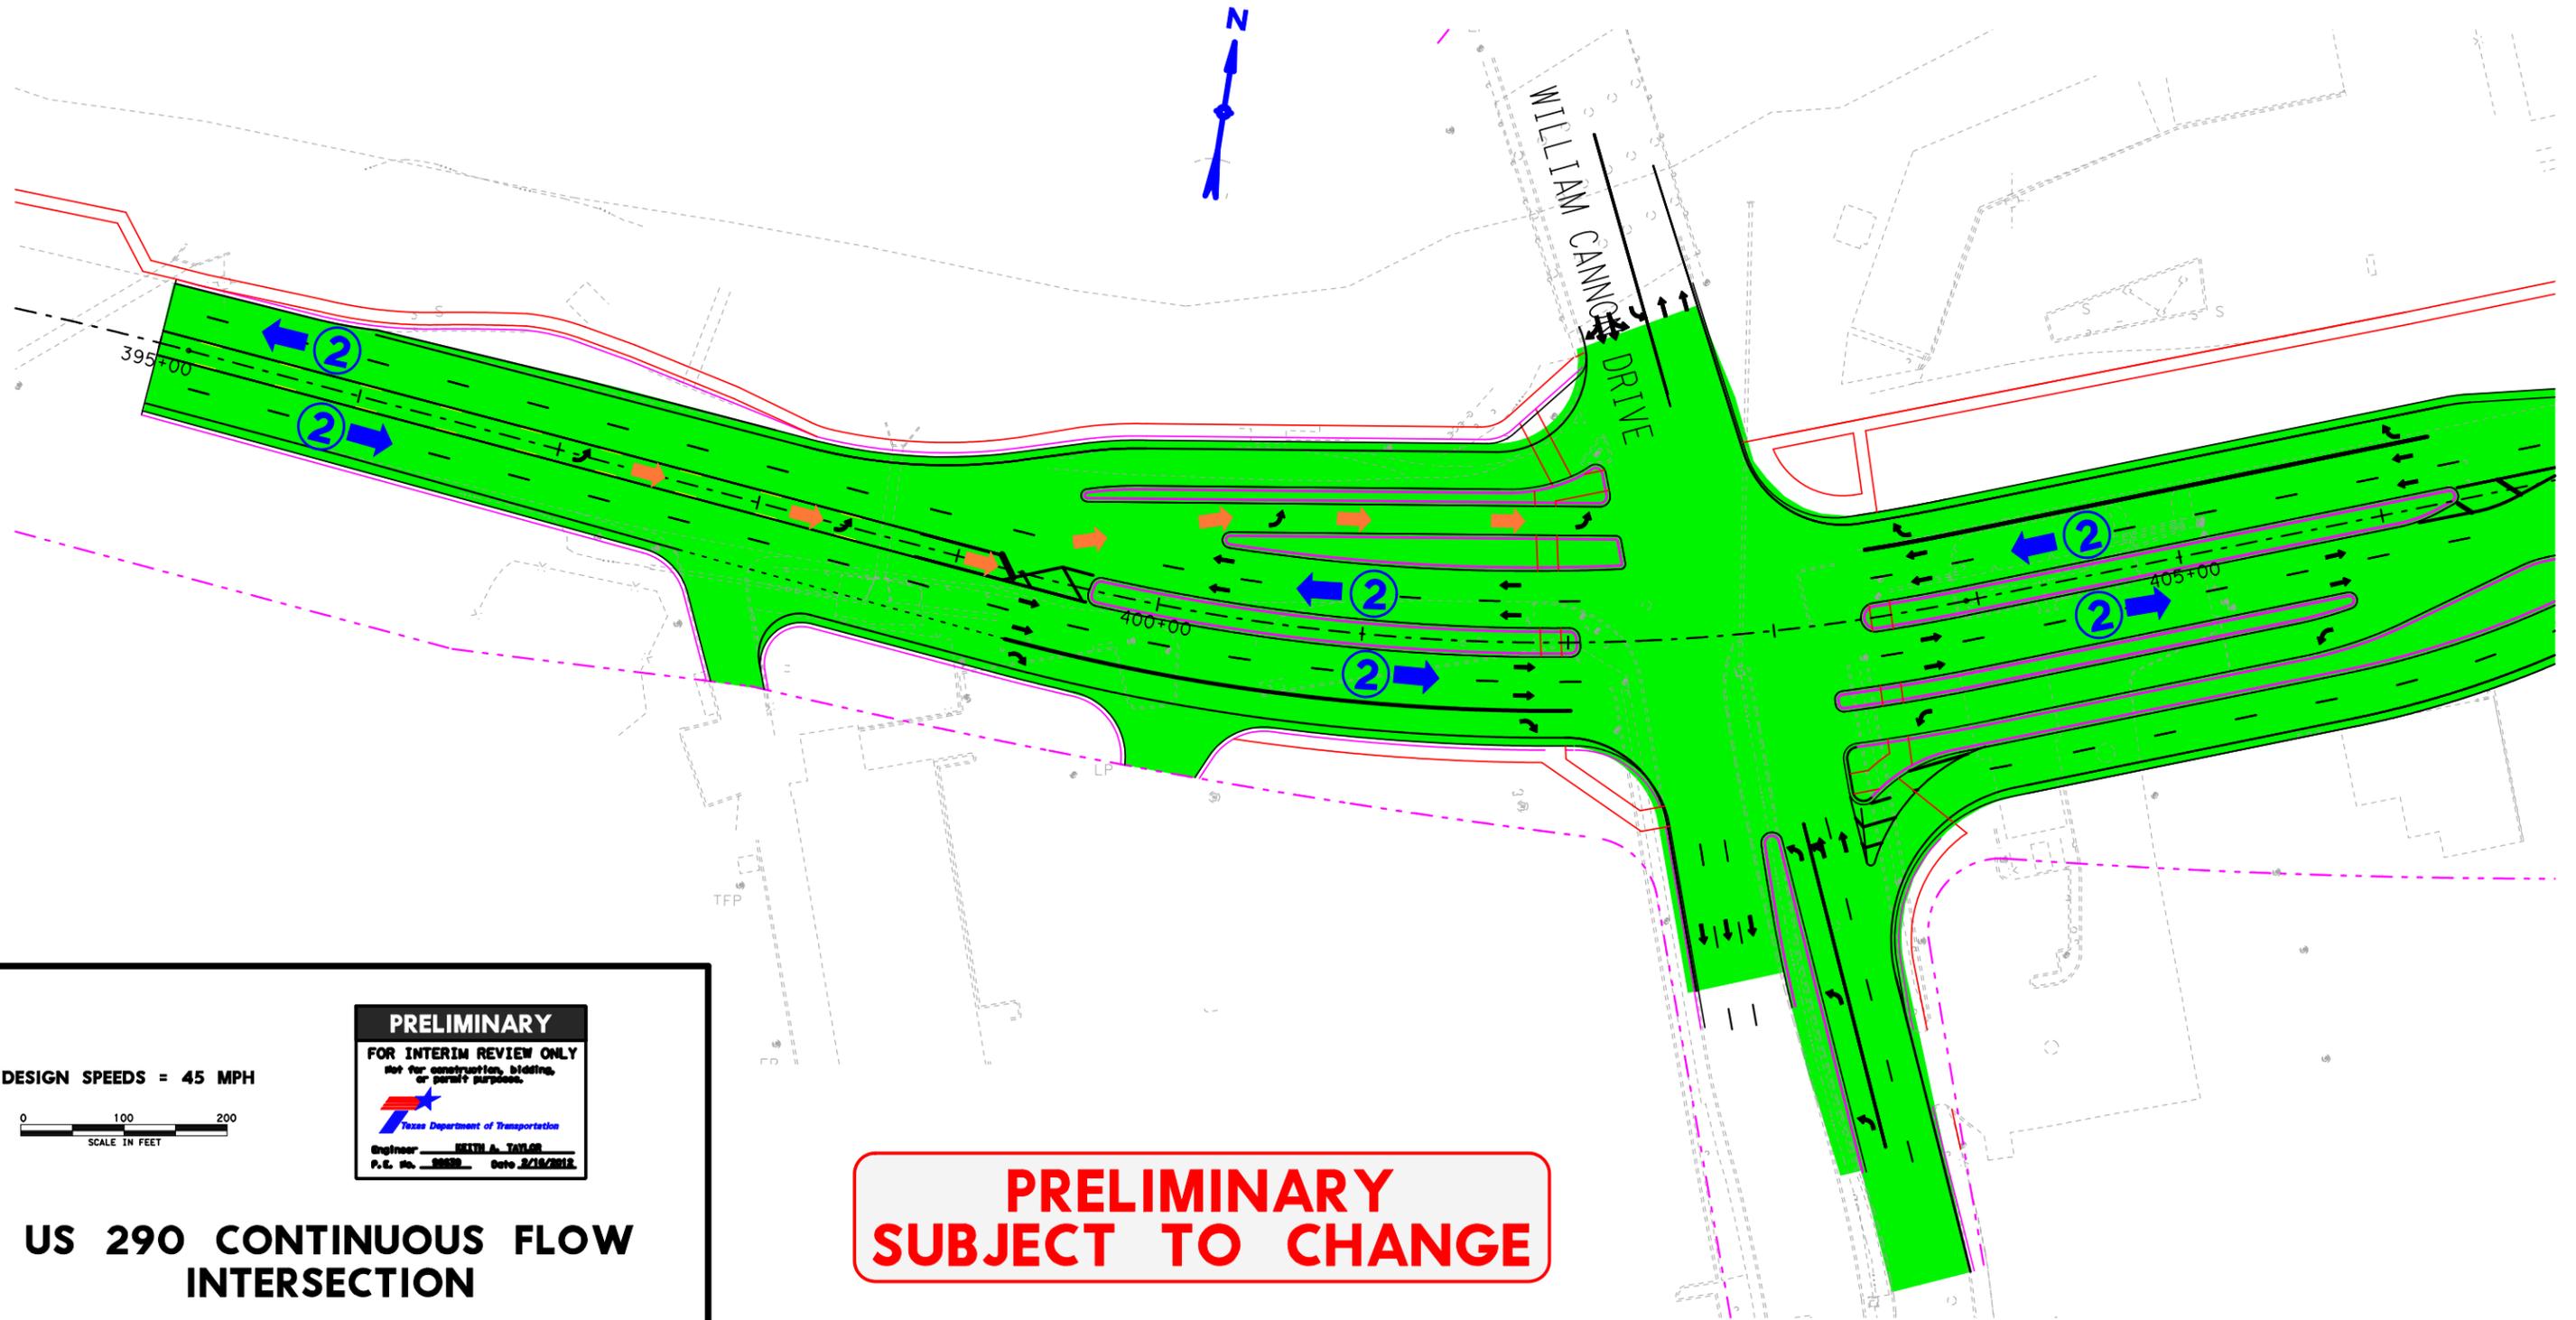

US290 - CONTINUOUS FLOW INTERSECTION SHEET 3 OF 5
FILE: I:\CDgn\CS\0113-08-073-SH71\DOCS\Other\TAC\Exhibit3-William Cannon.dgn
DATE: 2/16/2012

DESIGN SPEEDS = 45 MPH




PRELIMINARY
FOR INTERIM REVIEW ONLY
Not for construction, bidding,
or permit purposes.
Texas Department of Transportation
Engineer: KEITH A. TAYLOR
P.E. No. 28832 Date: 2/16/2012

US 290 CONTINUOUS FLOW
INTERSECTION


**PRELIMINARY
SUBJECT TO CHANGE**

US290-CONTINUOUS FLOW INTERSECTION WILLIAM CANNON - EAST END

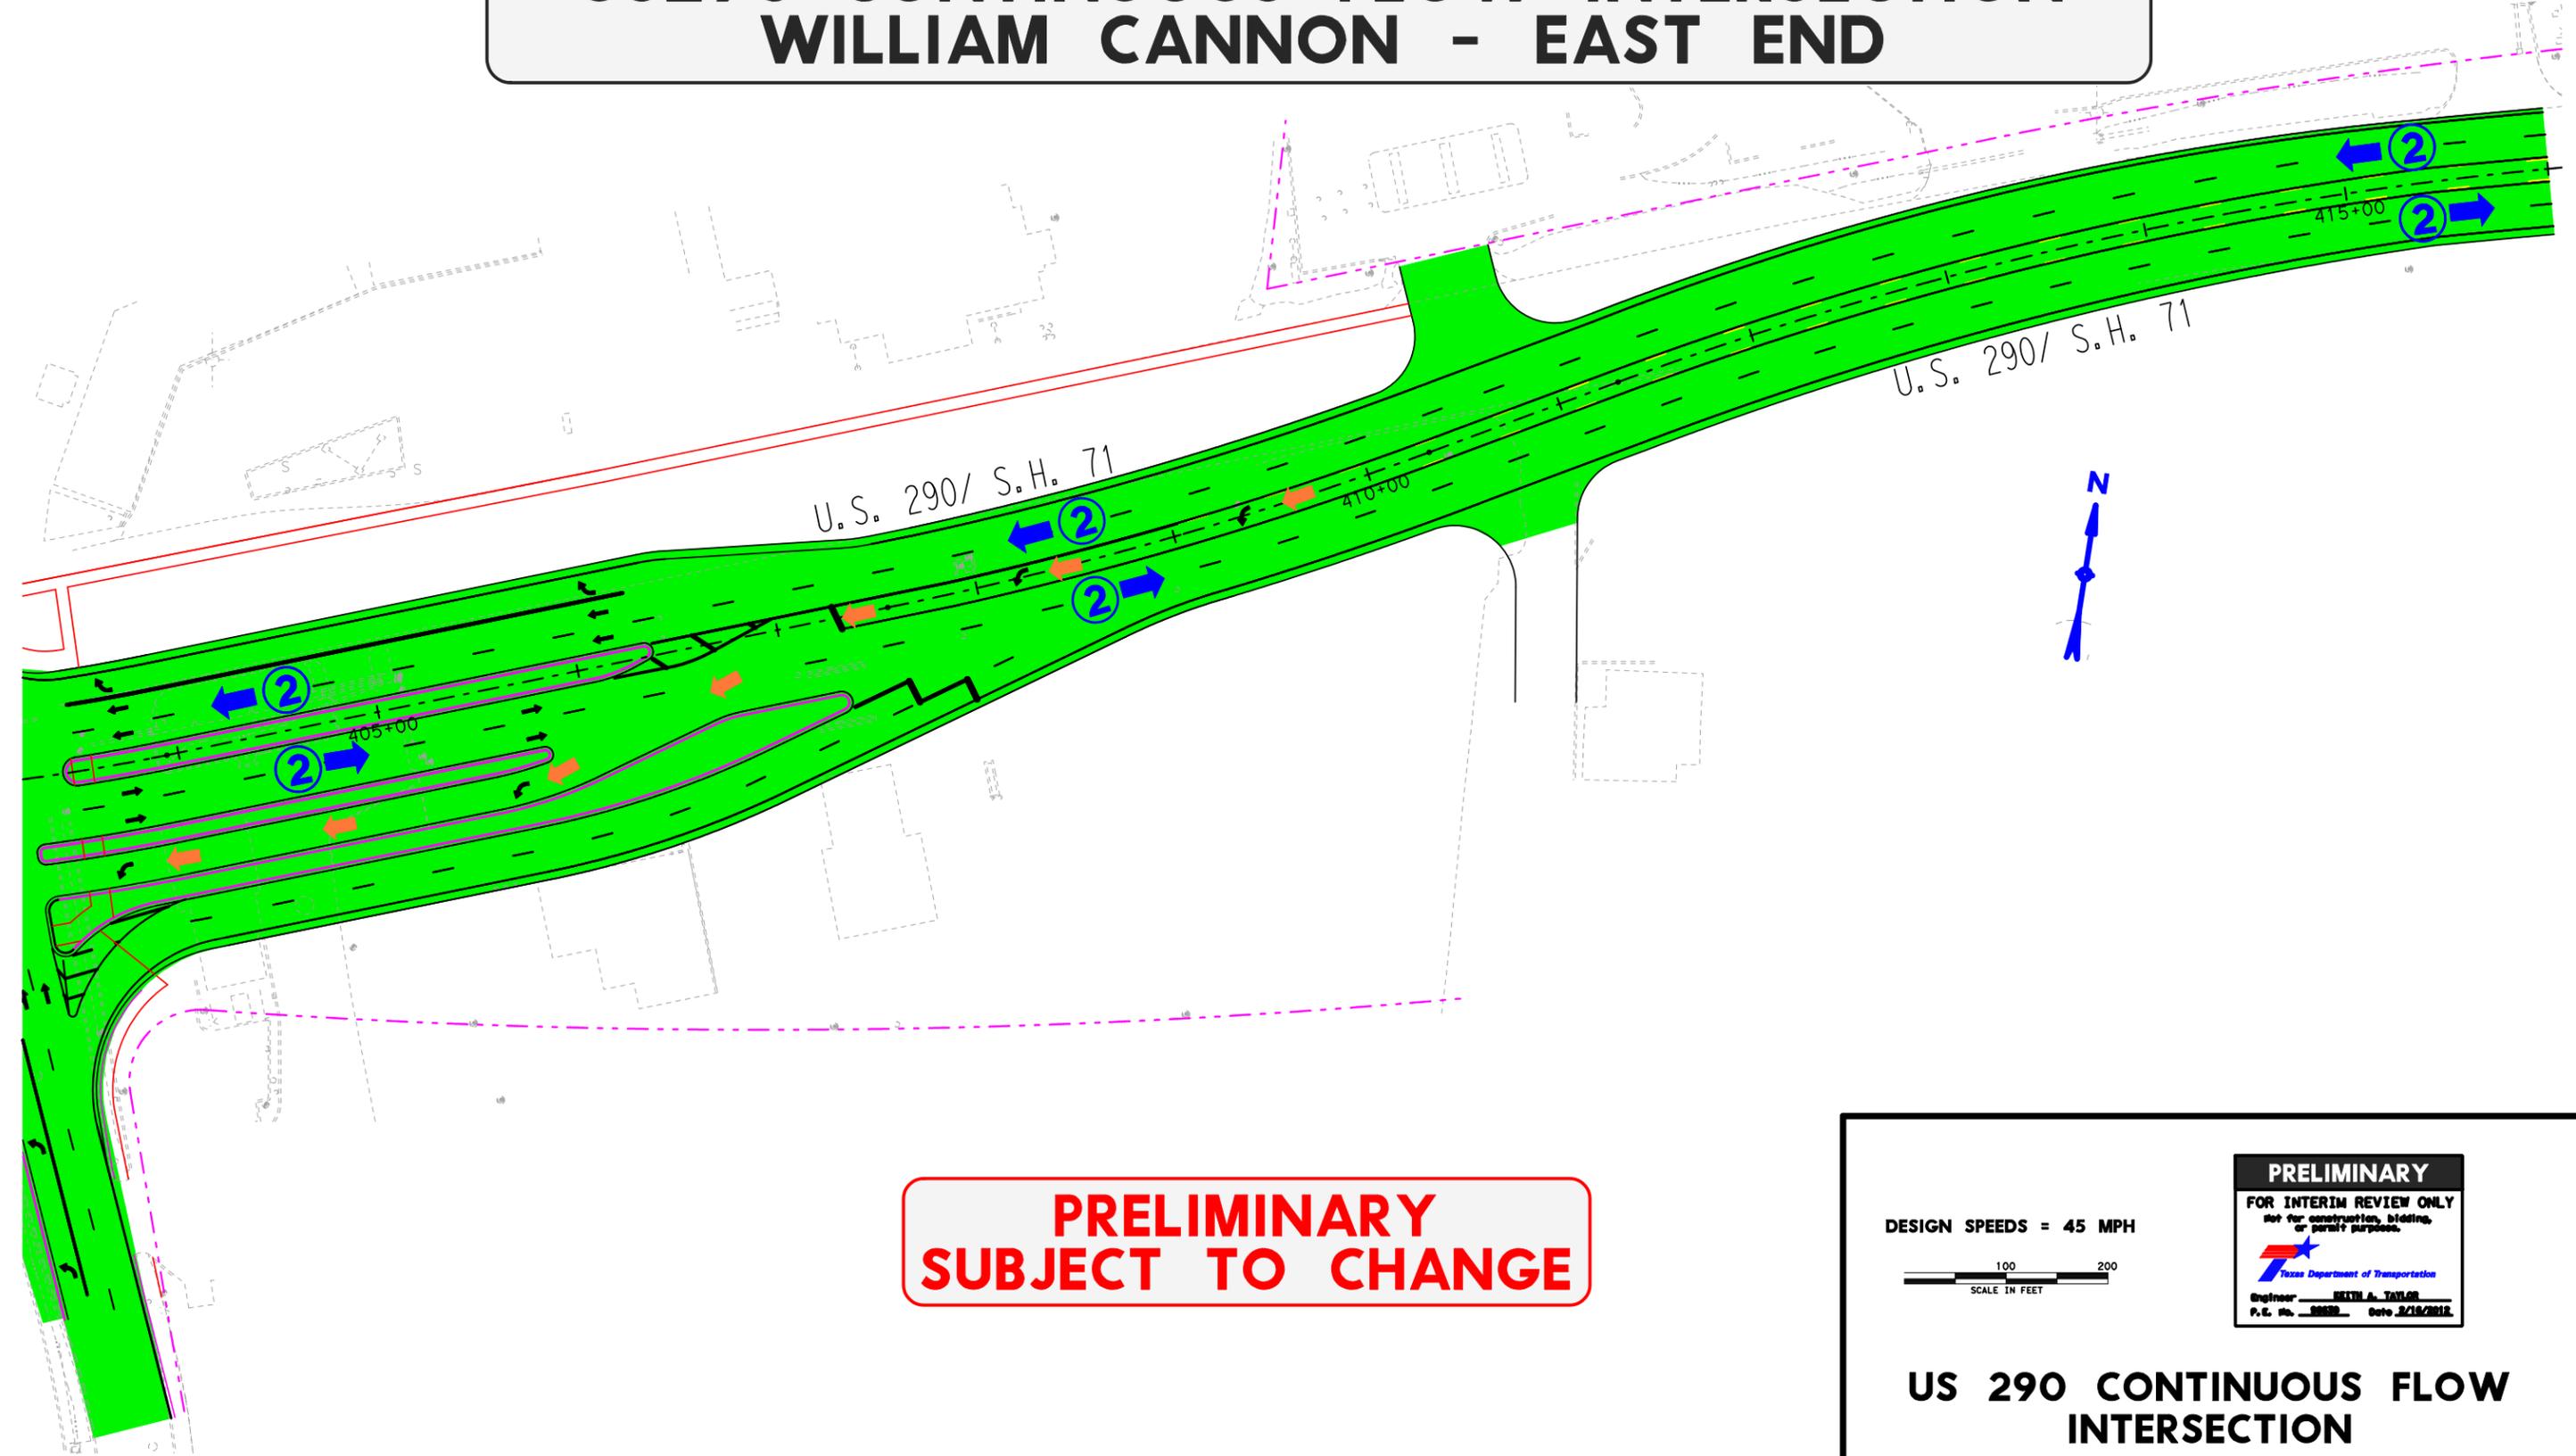

**PRELIMINARY
SUBJECT TO CHANGE**

DESIGN SPEEDS = 45 MPH

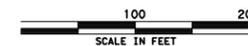


PRELIMINARY
FOR INTERIM REVIEW ONLY
not for construction, bidding,
or permit purposes.

Engineer: **KEITH A. TAYLOR**
P.E. No. 28528 Date 2/18/2012

**US 290 CONTINUOUS FLOW
INTERSECTION**

US290 - CONTINUOUS FLOW INTERSECTION SHEET 4 OF 5
FILE: I:\CDgn\CSJ\0113-08-073-SH71\DOCS\Other\TAC\Exhibit4-William Cannon.dgn
DATE:2/16/2012

US290-CONTINUOUS FLOW INTERSECTION JOE TANNER

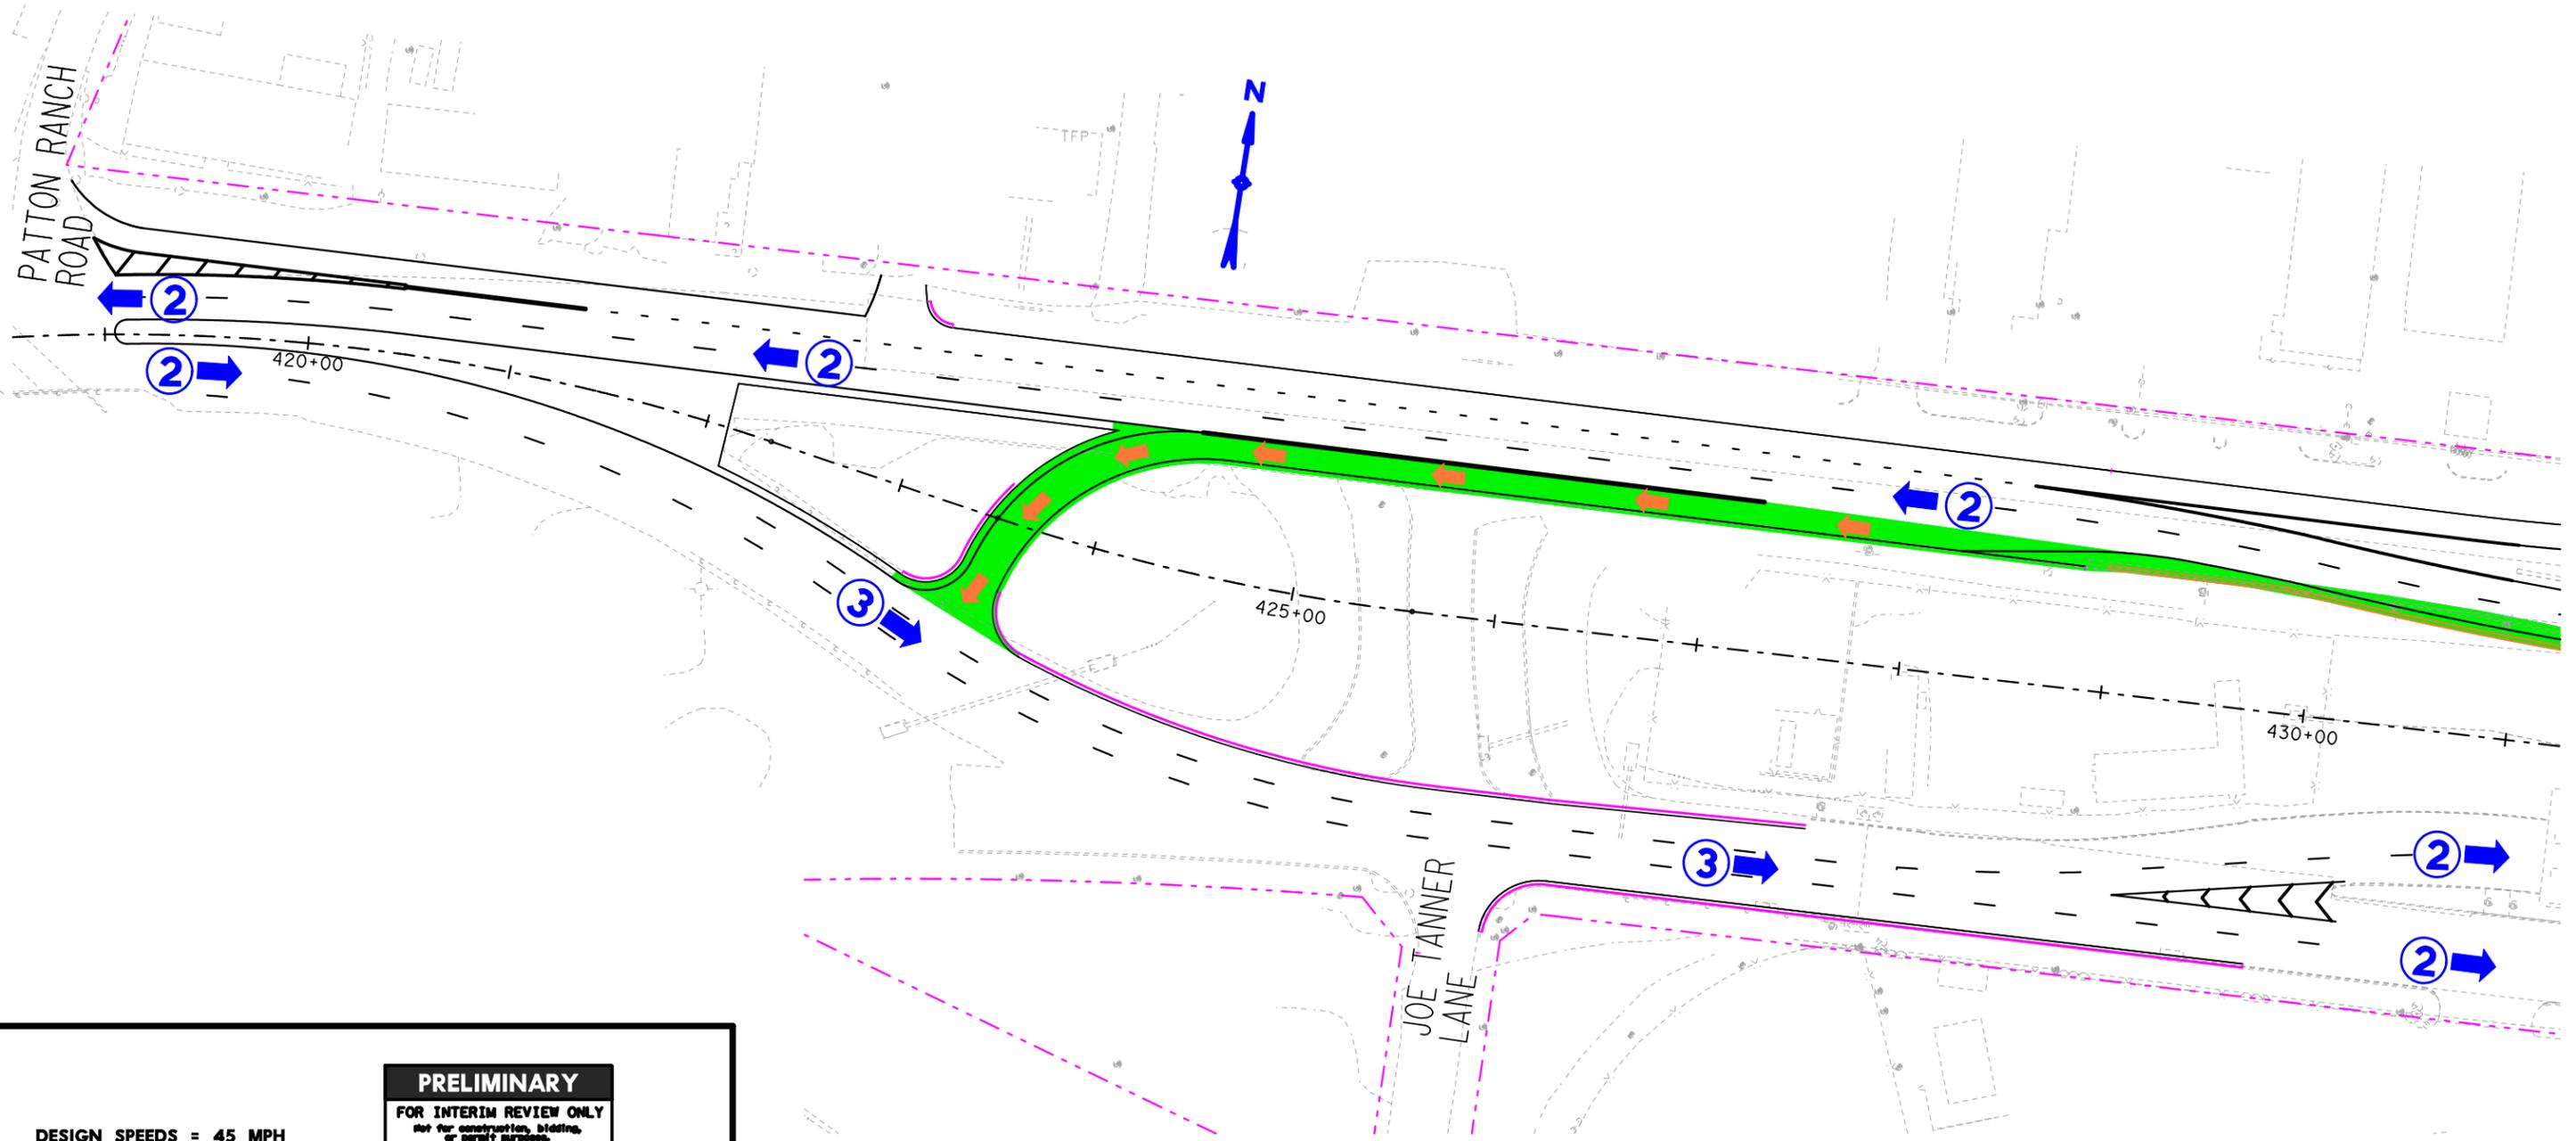

DESIGN SPEEDS = 45 MPH



PRELIMINARY
FOR INTERIM REVIEW ONLY
Not for construction, bidding,
or permit purposes.

Engineer: **KEITH A. TAYLOR**
P.E. No. 28832 Date 2/16/2012

**US 290 CONTINUOUS FLOW
INTERSECTION**

**PRELIMINARY
SUBJECT TO CHANGE**

US290 - CONTINUOUS FLOW INTERSECTION SHEET 5 OF 5
FILE: I:\CDgn\CSJ\0113-08-073-SH71\DOCS\Other\TAC\Exhibit5-Joe Tanner.dgn
DATE: 2/16/2012