


Note:  
Numbers in 1000s

FOR INTERIM REVIEW ONLY  
BIDDING OR PERMIT PURPOSES  
NOT INTENDED FOR CONSTRUCTION

<b>JACOBS</b>			
DESIGNED BY:	DRAWN BY:	CHECKED BY:	
 Texas Department of Transportation © 2007 by TxDOT			
<b>PEGASUS PROJECT (NO BUILD) 2016 ADT VOLUMES</b>			
FED. RD. DIV. NO.	FEDERAL AID PROJECT NO.	SHEET NO.	
		1 OF 8	
STATE	DIST.	COUNTY	
TX	DALLAS	DALLAS	
CONT.	SECT.	JOB	HIGHWAY NO.
0196 1065	0442 04	205 118/132 116	IH35E / IH 30

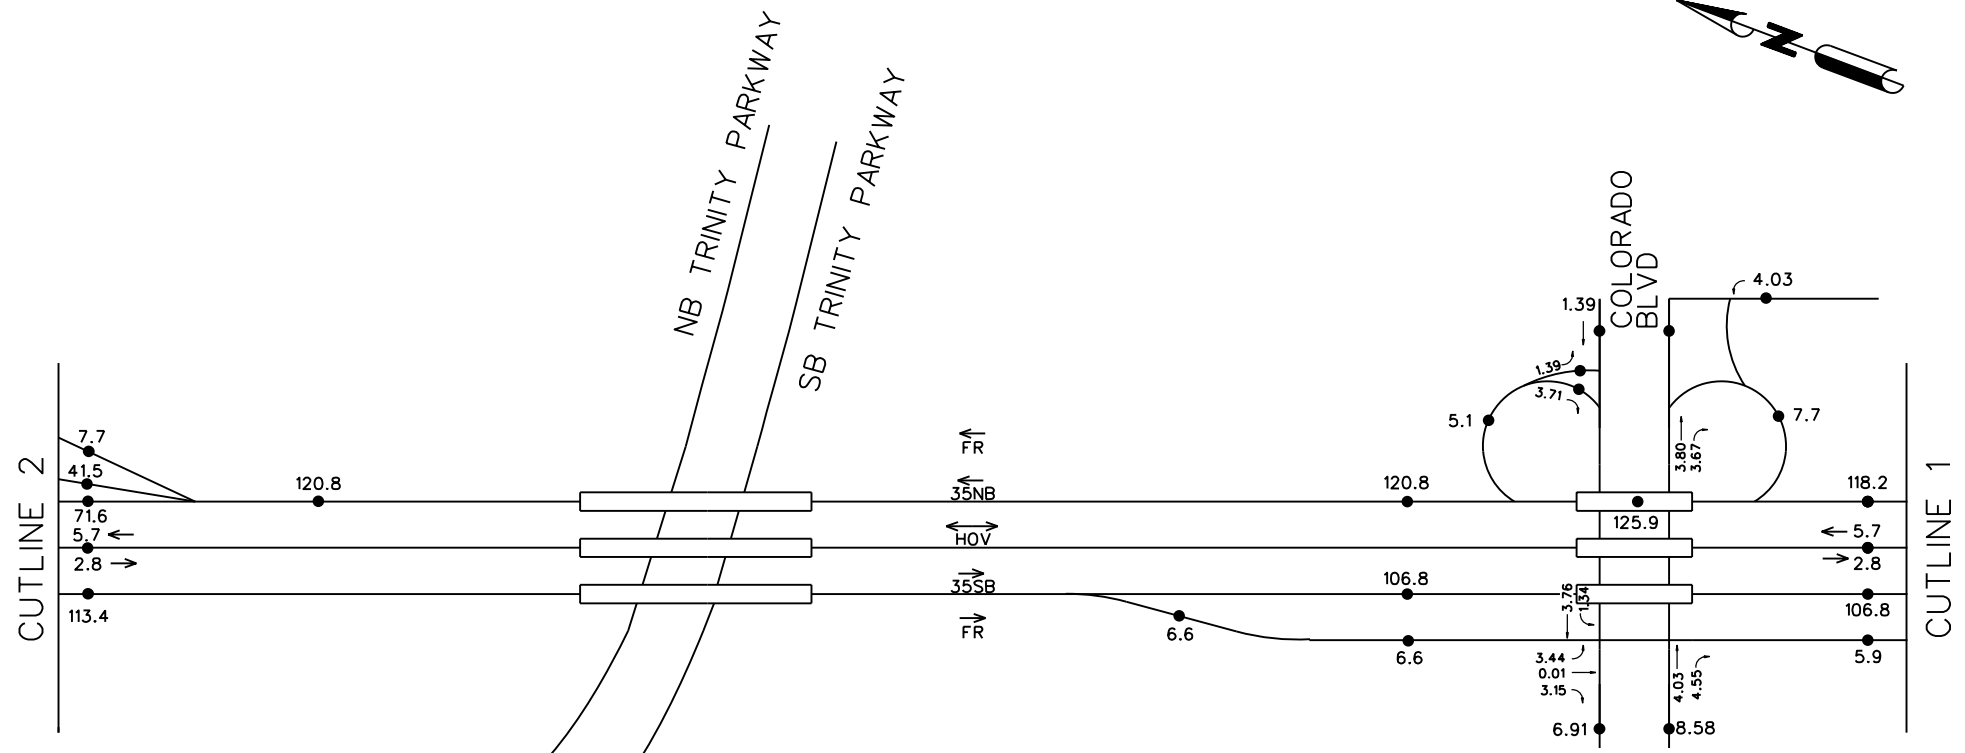

CUTLINE 2

CUTLINE 1

CUTLINE 9

Note:  
Numbers in 1000s

FOR INTERIM REVIEW ONLY  
BIDDING OR PERMIT PURPOSES  
NOT INTENDED FOR CONSTRUCTION



**JACOBS**

DESIGNED BY:      DRAWN BY:      CHECKED BY:

Texas Department of Transportation  
© 2007 by TxDOT

**PEGASUS PROJECT  
(NO BUILD)  
2016 ADT VOLUMES**


FED. RD. DIV. NO.	FEDERAL AID PROJECT NO.	SHEET NO.
		2 OF 8
STATE	DIST.	COUNTY
TX	DALLAS	DALLAS
CONT.	SECT.	JOB
0196 1065	0442 04	205 118/132 116
		HIGHWAY NO. IH35E / IH 30

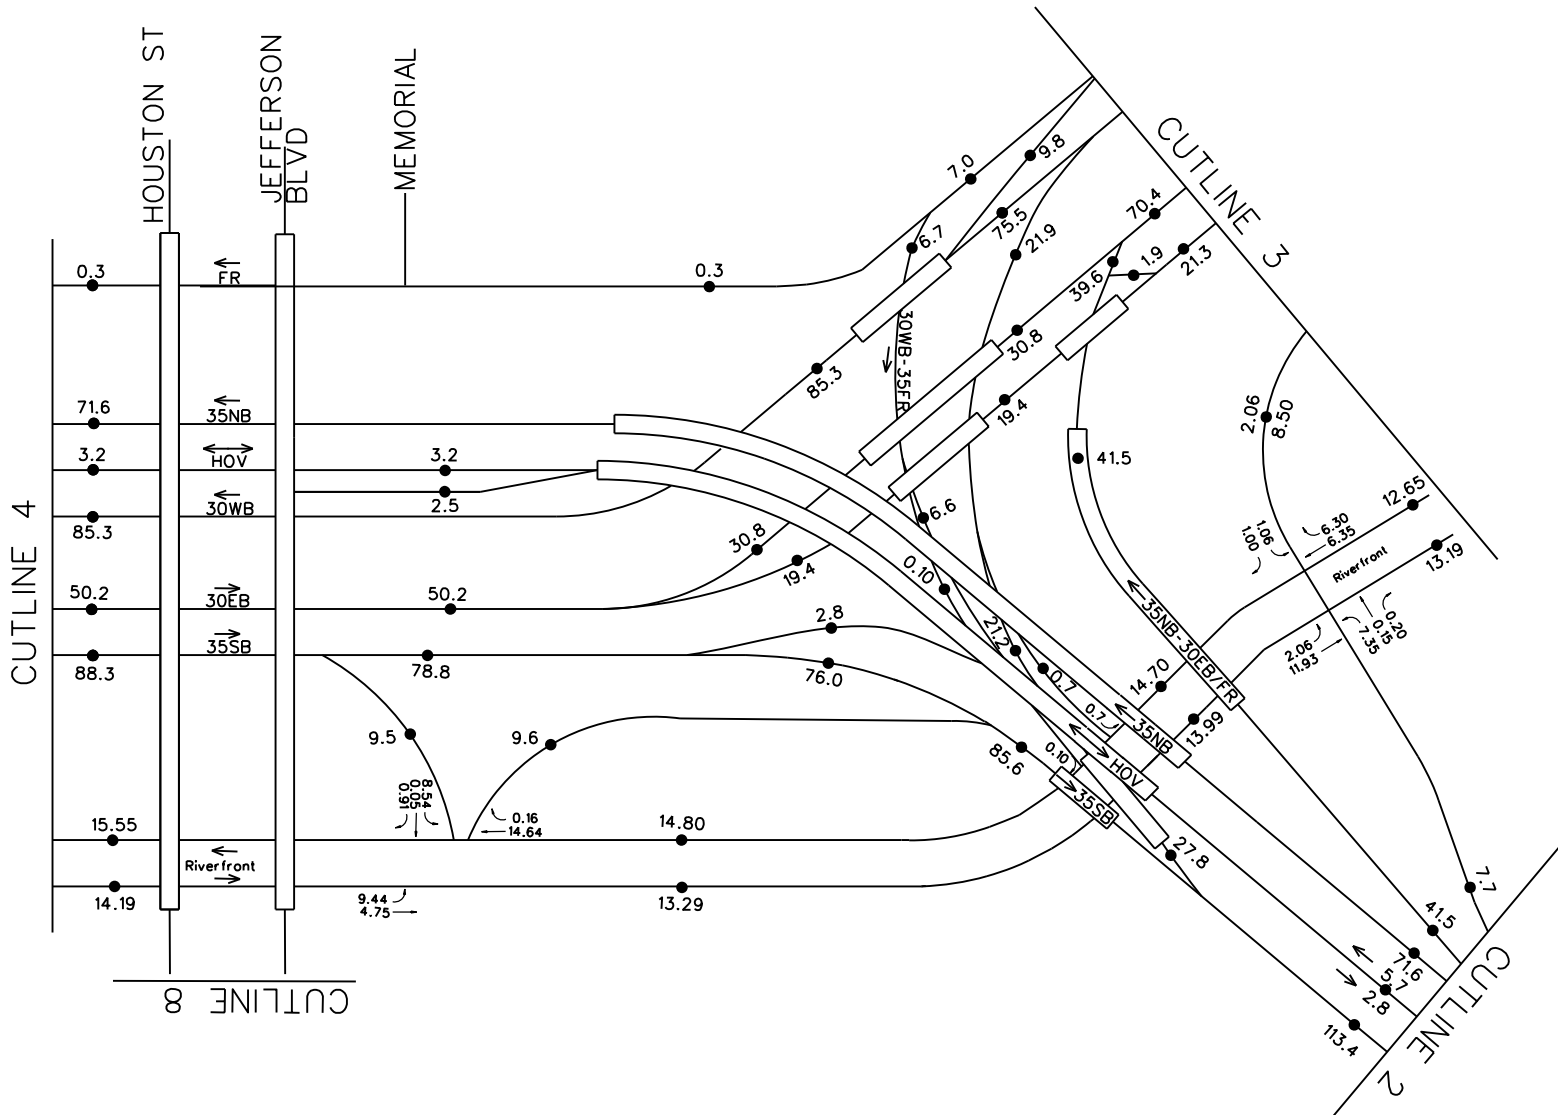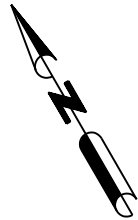

Note:  
Numbers in 1000s

FOR INTERIM REVIEW ONLY  
BIDDING OR PERMIT PURPOSES  
NOT INTENDED FOR CONSTRUCTION

<b>JACOBS</b>			
DESIGNED BY:	DRAWN BY:	CHECKED BY:	
 Texas Department of Transportation © 2007 by TxDOT			
<b>PEGASUS PROJECT (NO BUILD) 2016 ADT VOLUMES</b>			
FED. RD. DIV. NO.	FEDERAL AID PROJECT NO.	SHEET NO.	
		3 OF 8	
STATE	DIST.	COUNTY	
TX	DALLAS	DALLAS	
CONT.	SECT.	JOB	HIGHWAY NO.
0196 1065	0442 04	205 118/132 116	IH35E / IH 30

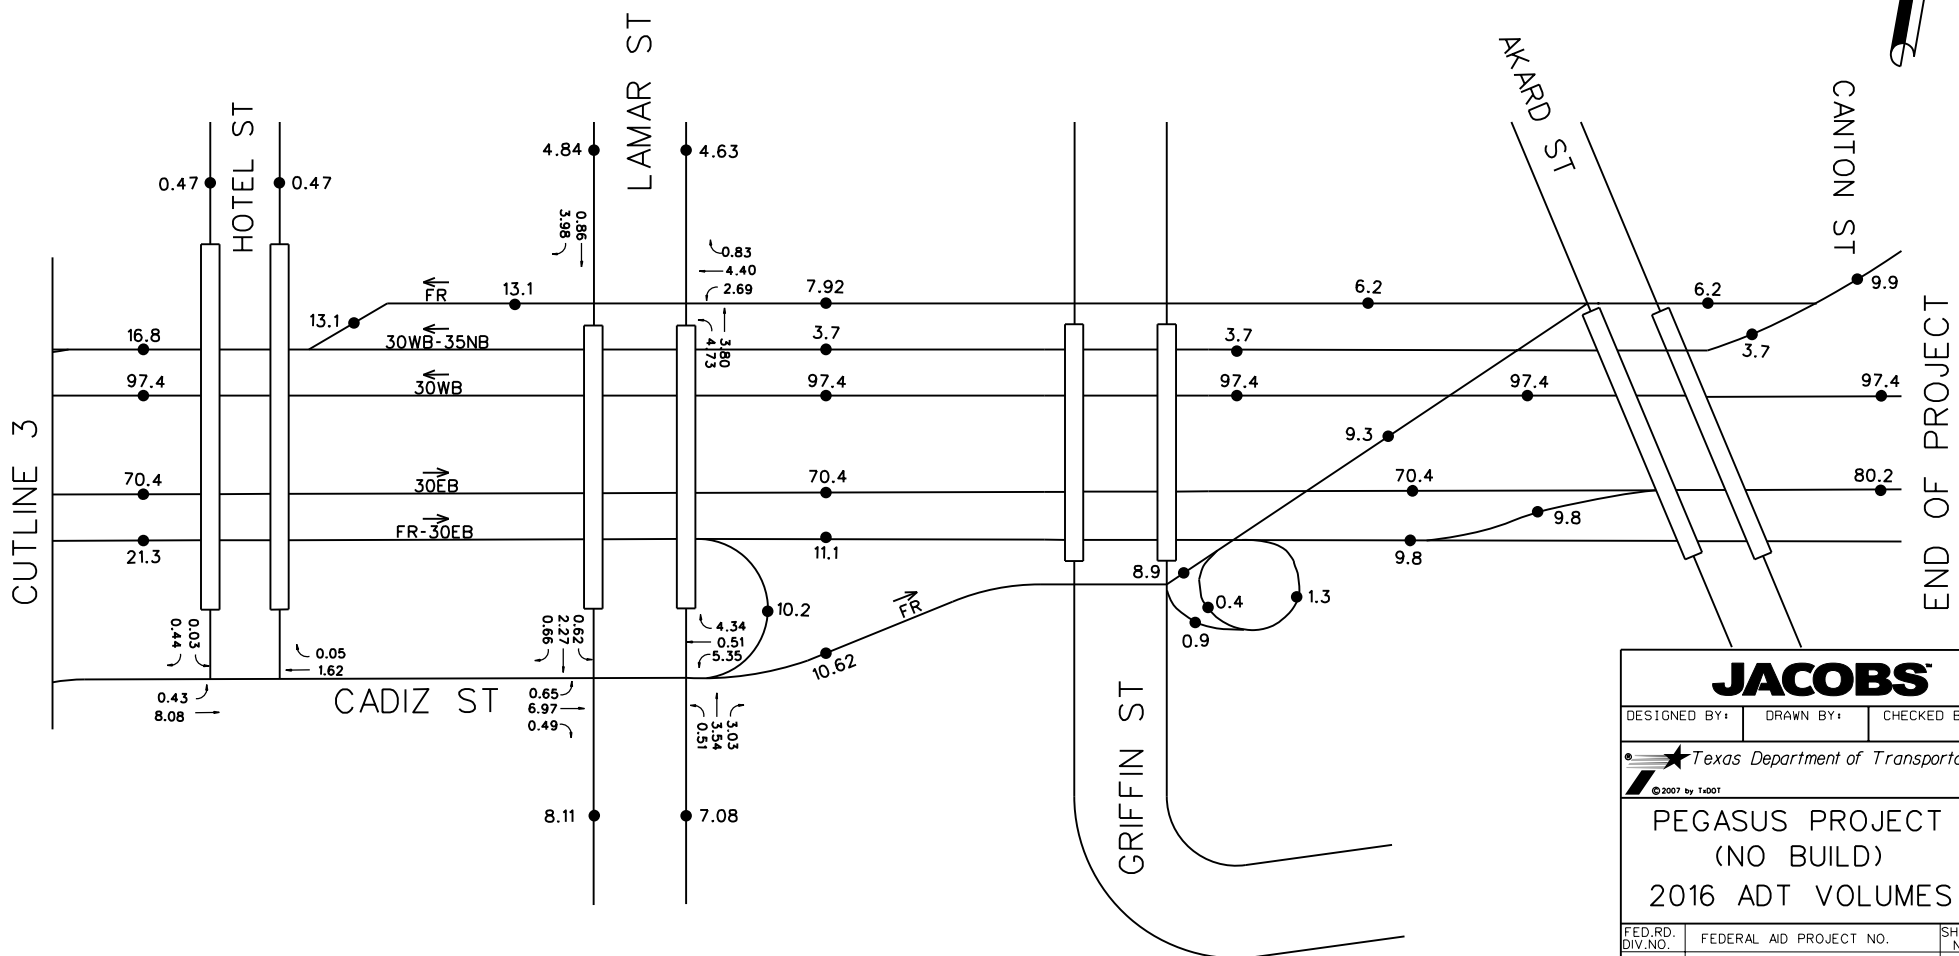

CUTLINE 3

END OF PROJECT

Note:  
Numbers in 1000s


FOR INTERIM REVIEW ONLY  
BIDDING OR PERMIT PURPOSES  
NOT INTENDED FOR CONSTRUCTION

<b>JACOBS</b>			
DESIGNED BY:	DRAWN BY:	CHECKED BY:	
 Texas Department of Transportation <small>© 2007 by TxDOT</small>			
<b>PEGASUS PROJECT (NO BUILD) 2016 ADT VOLUMES</b>			
FED. RD. DIV. NO.	FEDERAL AID PROJECT NO.	SHEET NO.	
		4 OF 8	
STATE	DIST.	COUNTY	
TX	DALLAS	DALLAS	
CONT.	SECT.	JOB	HIGHWAY NO.
0196 1065	0442 04	205 118/132 116	IH35E / IH 30






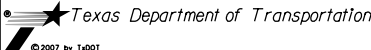
END OF PROJECT


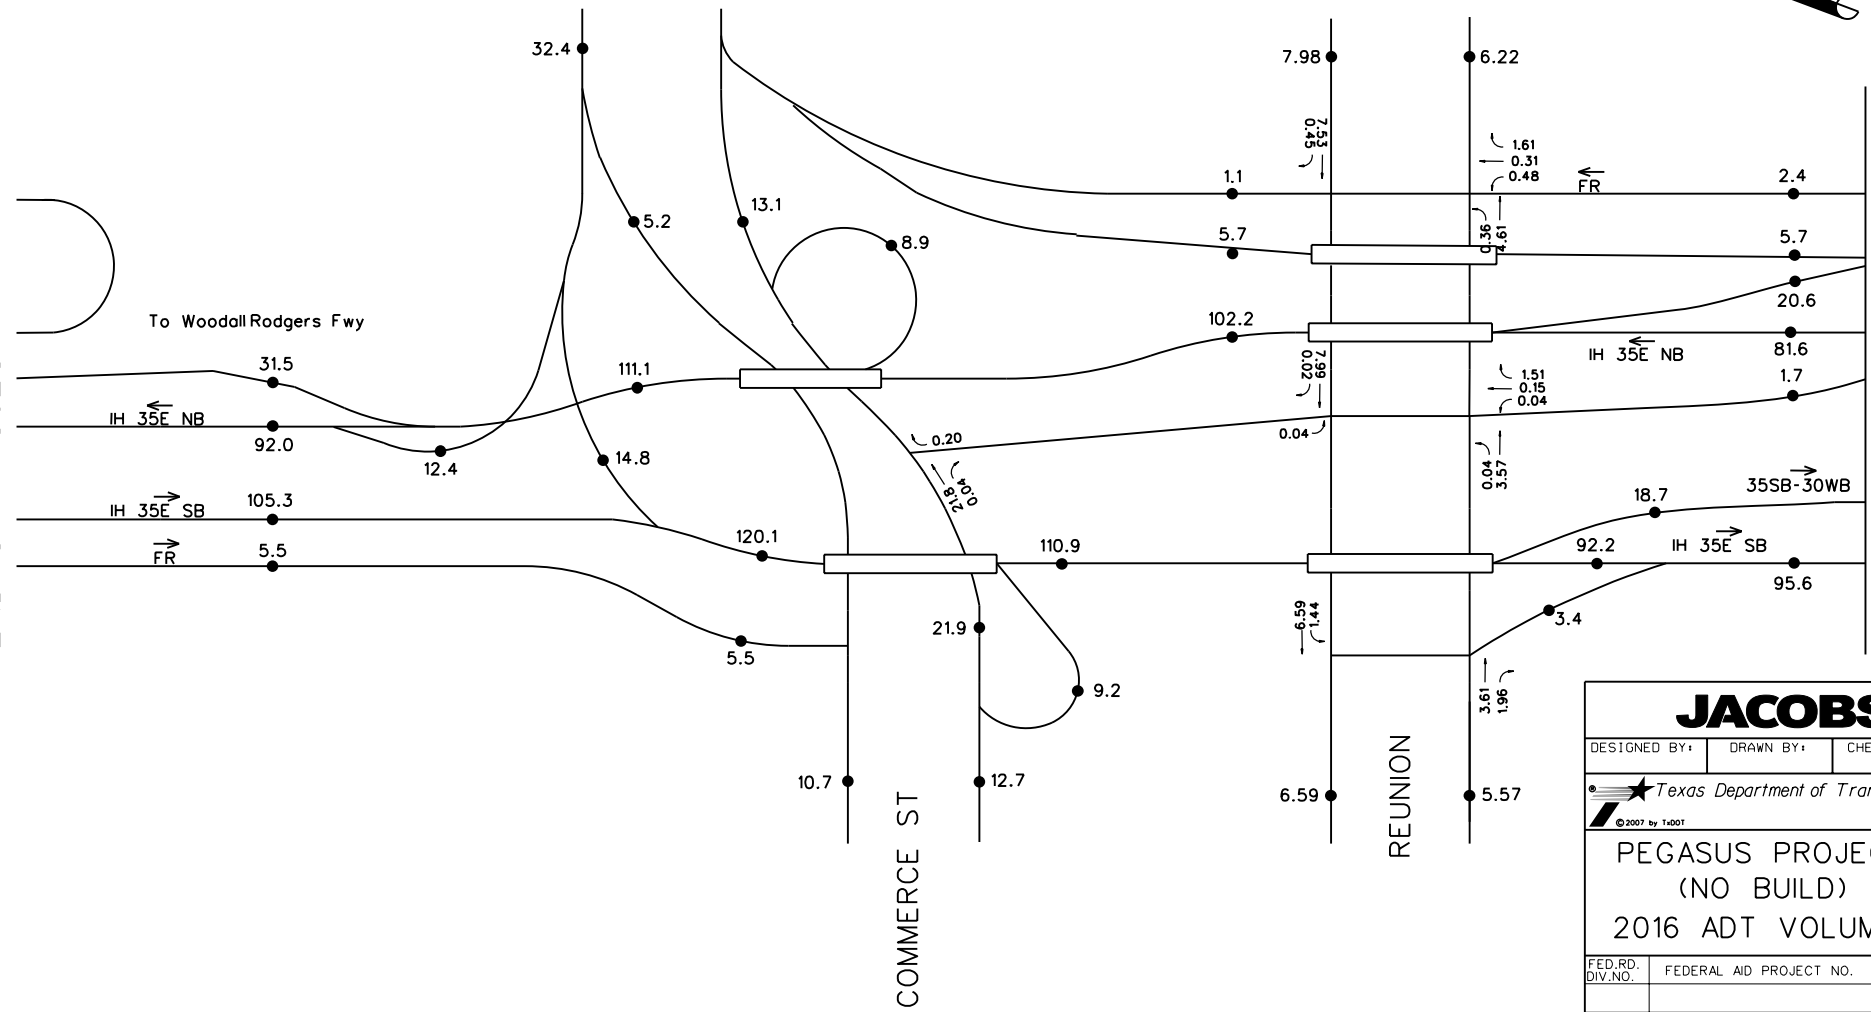


Note:  
Numbers in 1000s

FOR INTERIM REVIEW ONLY  
BIDDING OR PERMIT PURPOSES  
NOT INTENDED FOR CONSTRUCTION



DESIGNED BY:	DRAWN BY:	CHECKED BY:	
 © 2007 by TxDOT			
<b>PEGASUS PROJECT (NO BUILD) 2016 ADT VOLUMES</b>			
FED. RD. DIV. NO.	FEDERAL AID PROJECT NO.	SHEET NO.	
		6 OF 8	
STATE	DIST.	COUNTY	
TX	DALLAS	DALLAS	
CONT.	SECT.	JOB	HIGHWAY NO.
0196 1065	0442 04	205 118/132 116	IH35E / IH 30

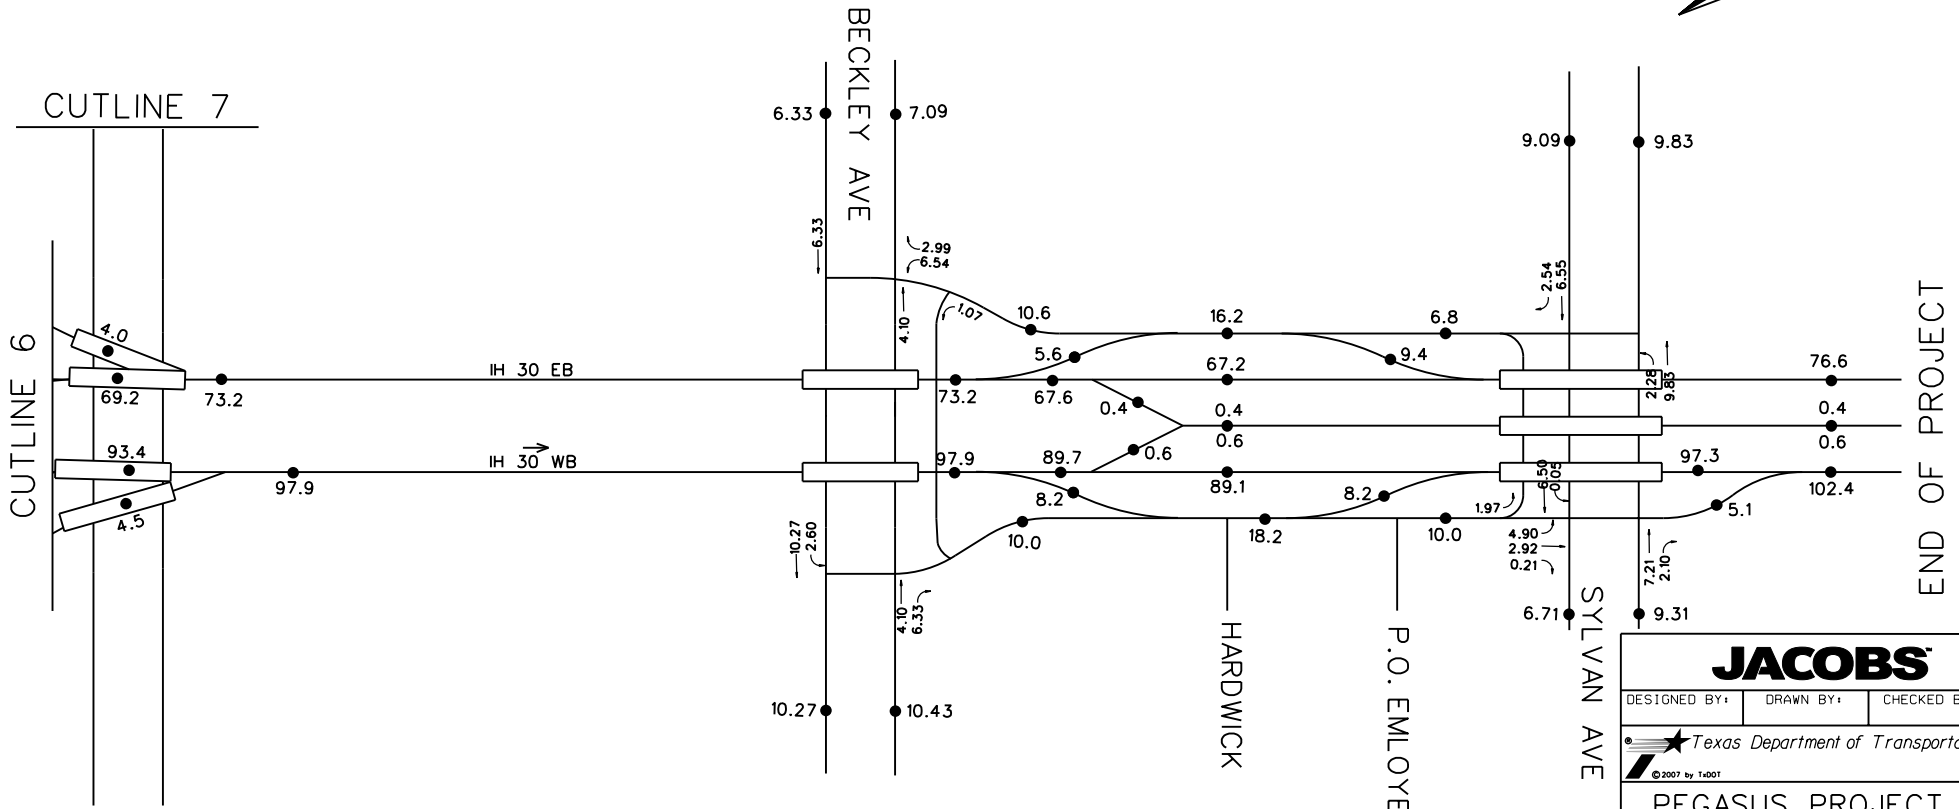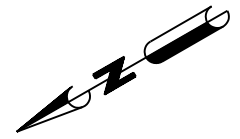

Note:  
Numbers in 1000s

FOR INTERIM REVIEW ONLY  
BIDDING OR PERMIT PURPOSES  
NOT INTENDED FOR CONSTRUCTION

**JACOBS**

DESIGNED BY:      DRAWN BY:      CHECKED BY:

Texas Department of Transportation

© 2007 by TxDOT

**PEGASUS PROJECT  
(NO BUILD)  
2016 ADT VOLUMES**

FED. RD. DIV. NO.	FEDERAL AID PROJECT NO.	SHEET NO.
		7 OF 8
STATE	DIST.	COUNTY
TX	DALLAS	DALLAS
CONT.	SECT.	JOB
0196 1065	0442 04	205 118/132 116
		HIGHWAY NO.
		IH35E / IH 30

