


Texas Department of Transportation
IH 635 Managed Lanes Project
Technical Provisions

Attachment 01-1A

Project Limits

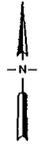

NOT TO SCALE

END PROJECT

SEE SHEET 5

VALWOOD PARKWAY

VALLEY VIEW LN

JOSEY LN

WEBB
CHAPEL RD

MARSH LN

ROSER RD

MIDWAY RD

SEE SHEET 9

MATCHLINE
SEE SHEET 2

BEGIN PROJECT

SEE SHEET 5

IH 635


DART
DENTON DR

SEE SHEET 7

MATCHLINE
SEE SHEET 3

IH 35E

LUNA RD

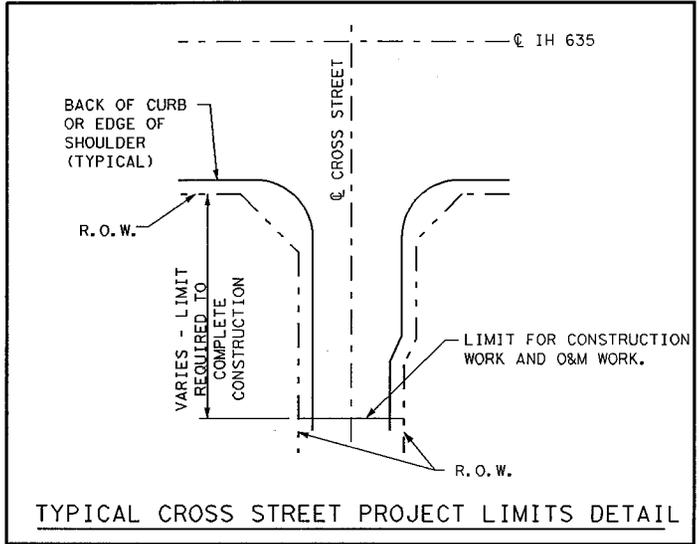

TYPICAL CROSS STREET PROJECT LIMITS DETAIL

NOTES:

1. FOR CROSS STREET PROJECT LIMITS SEE 'TYPICAL CROSS STREET PROJECT LIMITS DETAIL'.
2. FOR FOREST LANE LIMITS SEE SHEET 7.





Texas Department of Transportation
© 2008

ATTACHMENT 01-1A


IH 635 MANAGED LANES
PROJECT
PROJECT LIMITS



NOT TO SCALE


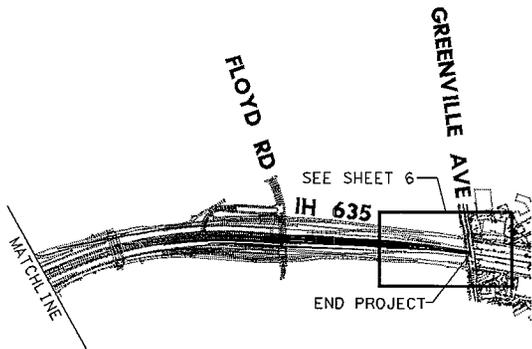
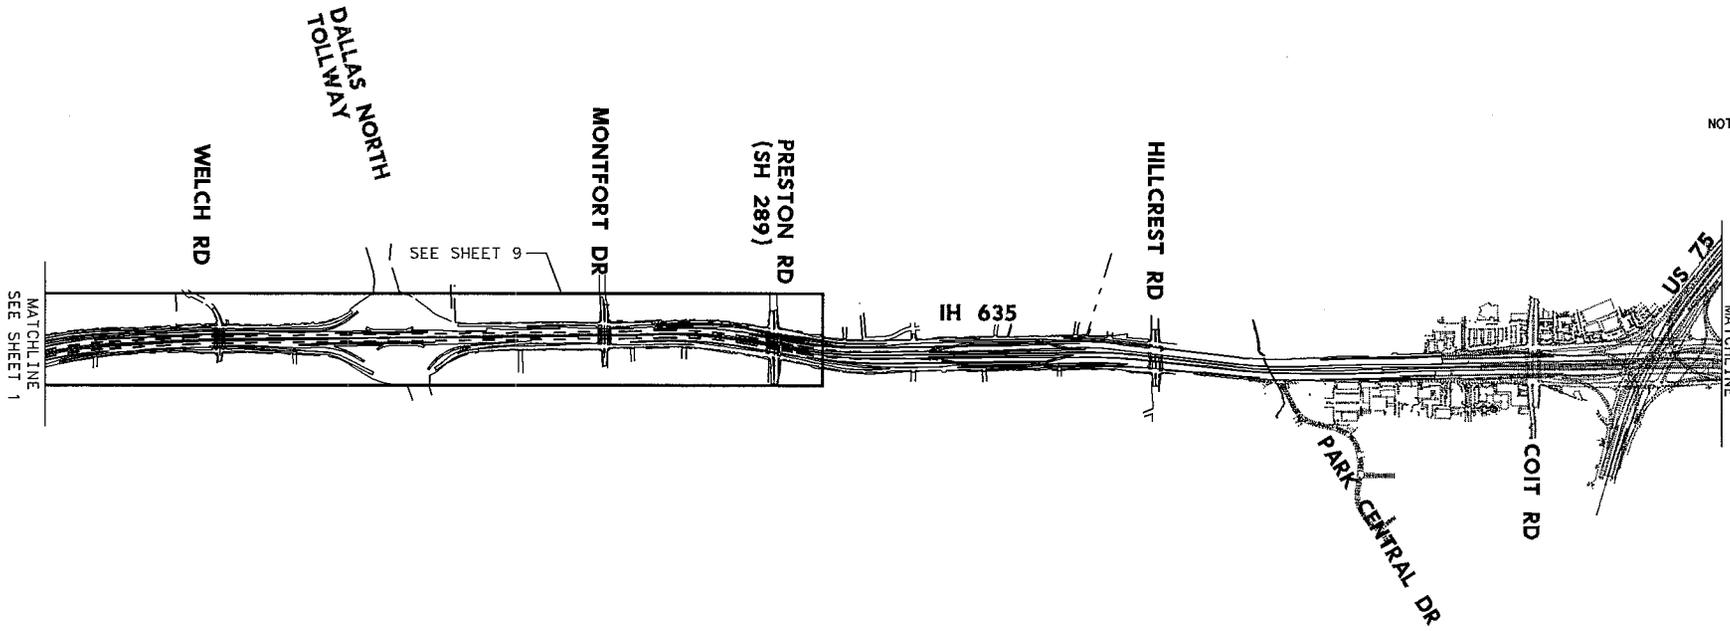


NOTE:
FOR CROSS STREET PROJECT LIMITS SEE 'TYPICAL
CROSS STREET DETAIL' ON SHEET 1.

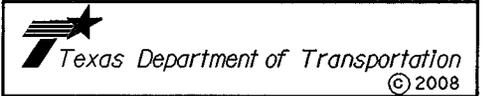



ATTACHMENT 01-1A

**IH 635 MANAGED LANES
PROJECT
PROJECT LIMITS**

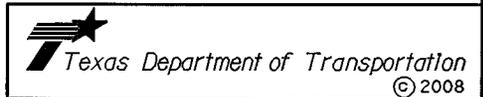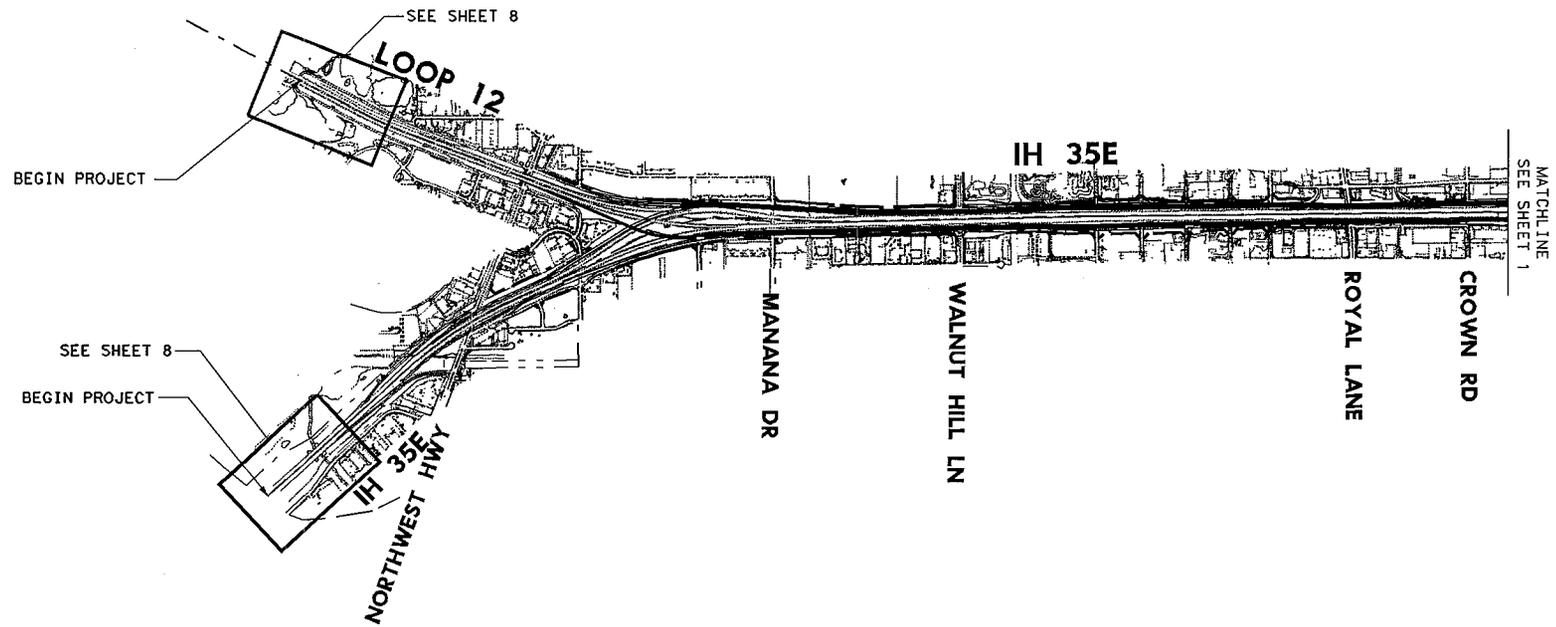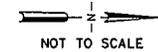


ATTACHMENT 01-1A

**IH 635 MANAGED LANES
PROJECT
PROJECT LIMITS**

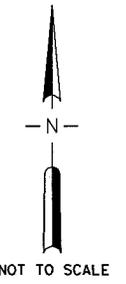
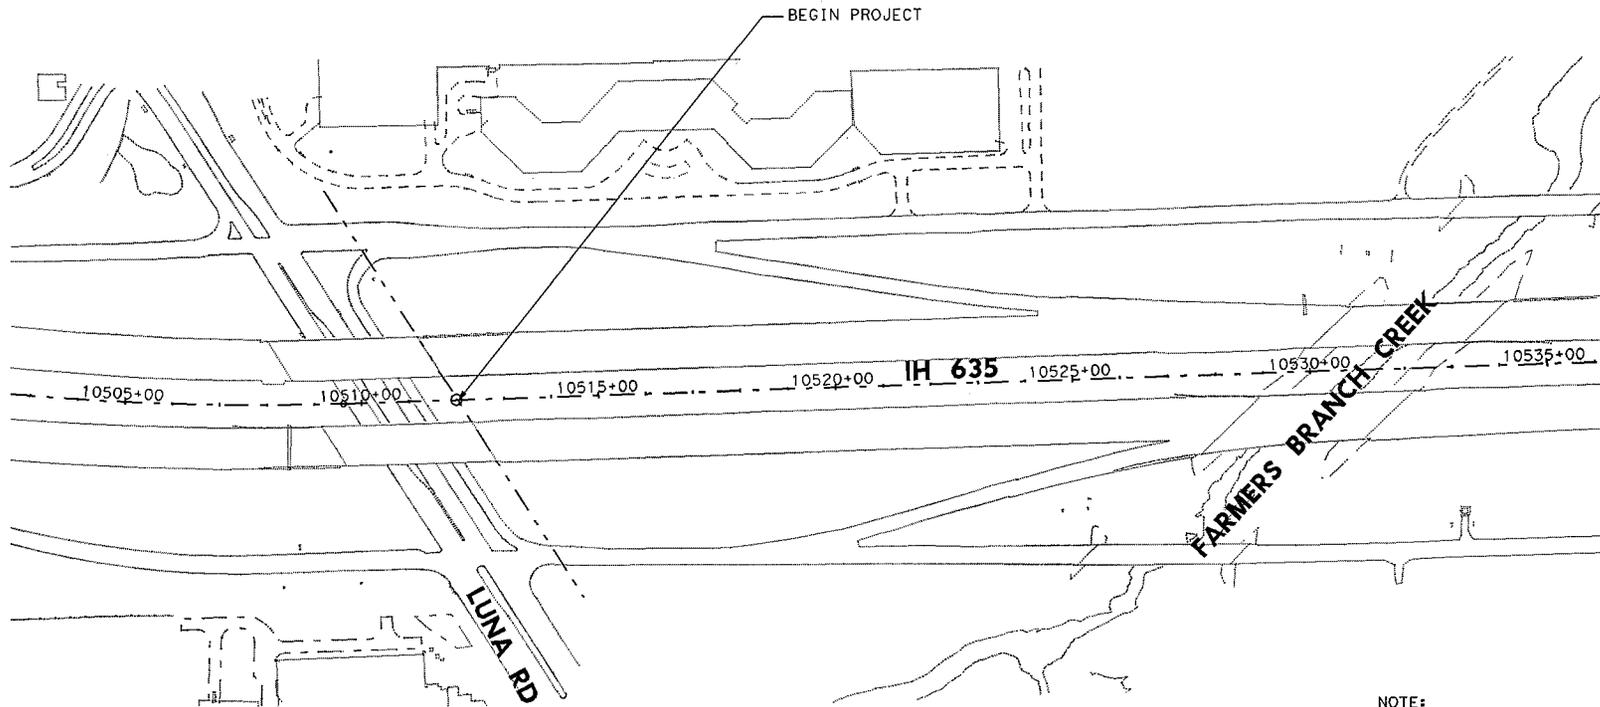


NOTE:
PROJECT BEGINS AT EAST ABUTMENT OF
LUNA RD OVERPASS.

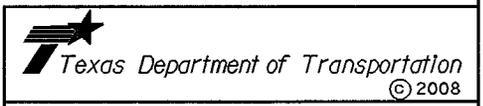


ATTACHMENT 01-1A

**IH 635 MANAGED LANES
PROJECT
PROJECT LIMITS**

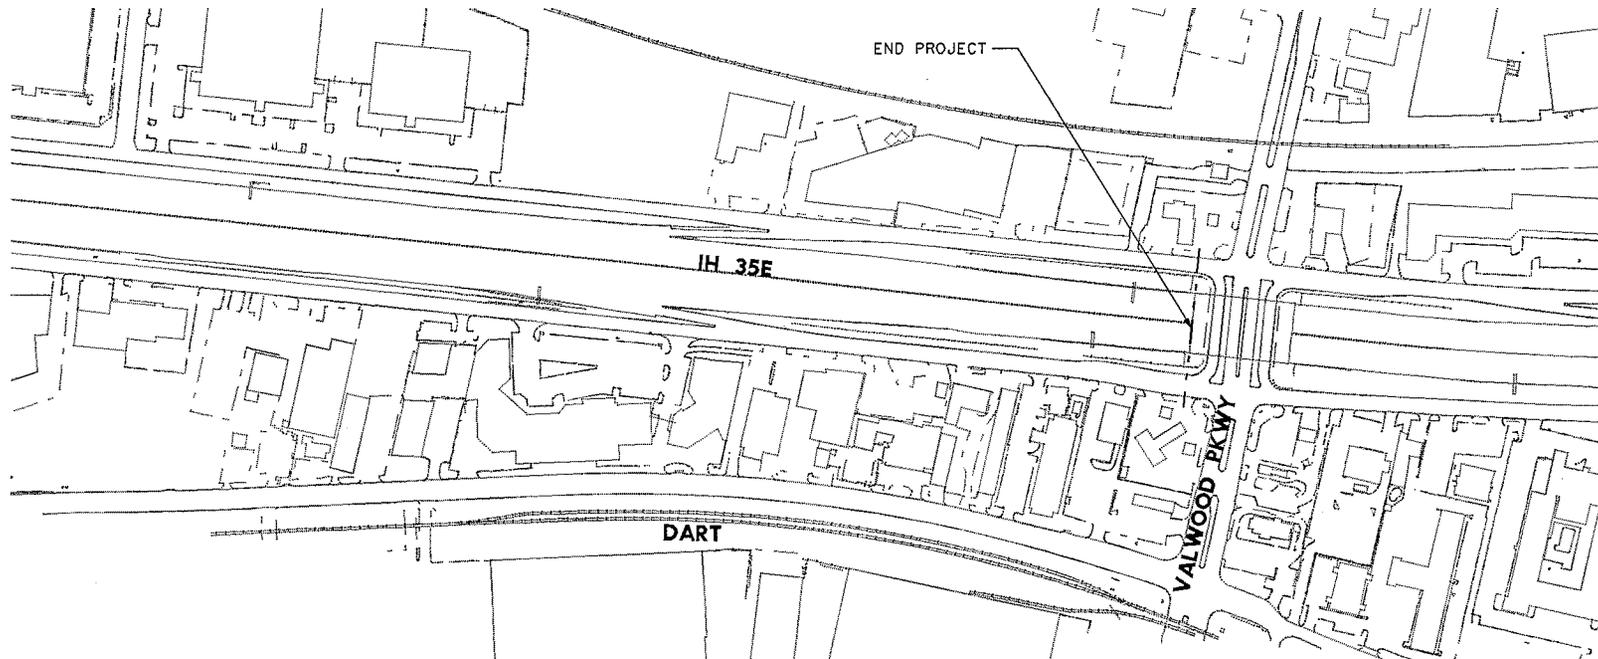
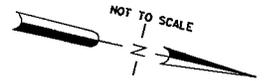


NOTE:
PROJECT ENDS AT SOUTH ABUTMENT OF
VALWOOD PARKWAY OVERPASS.

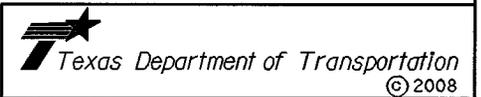

ATTACHMENT 01-1A



**IH 635 MANAGED LANES
PROJECT
PROJECT LIMITS**

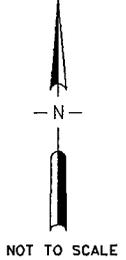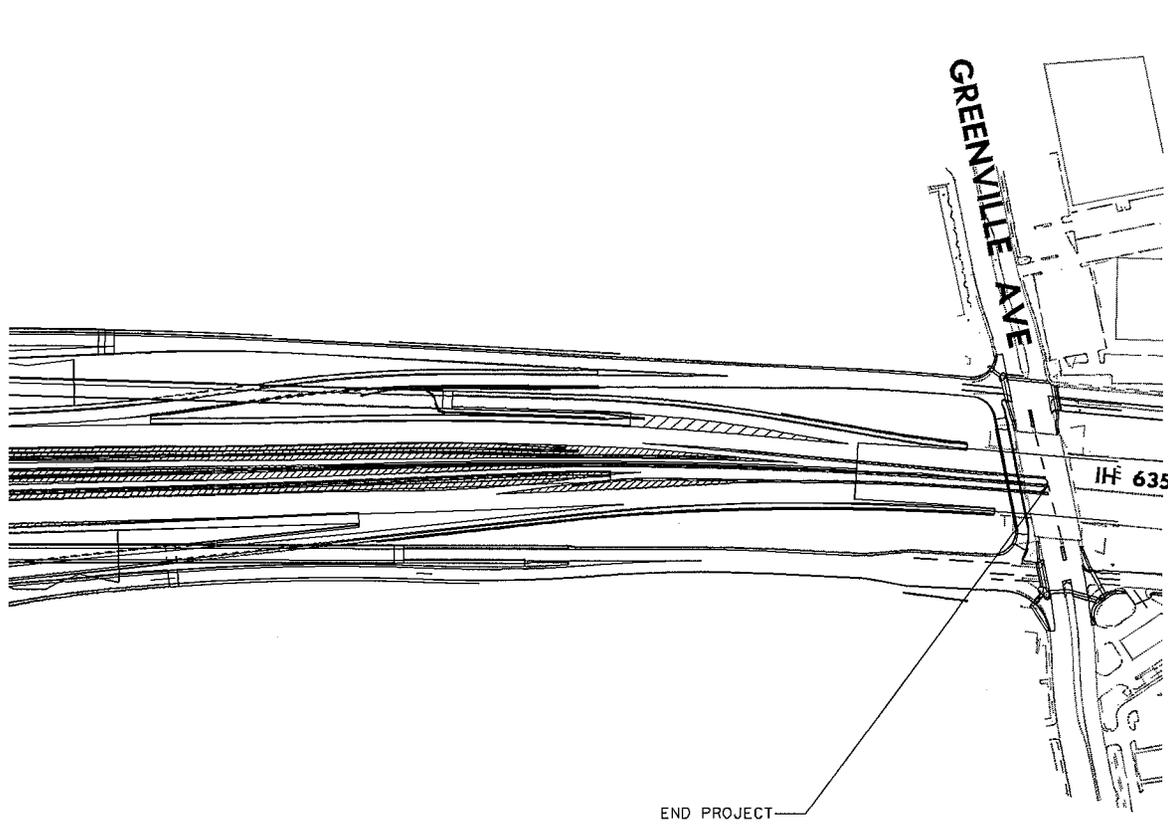


 Texas Department of Transportation
© 2008

ATTACHMENT 01-1A

IH 635 MANAGED LANES
PROJECT
PROJECT LIMITS

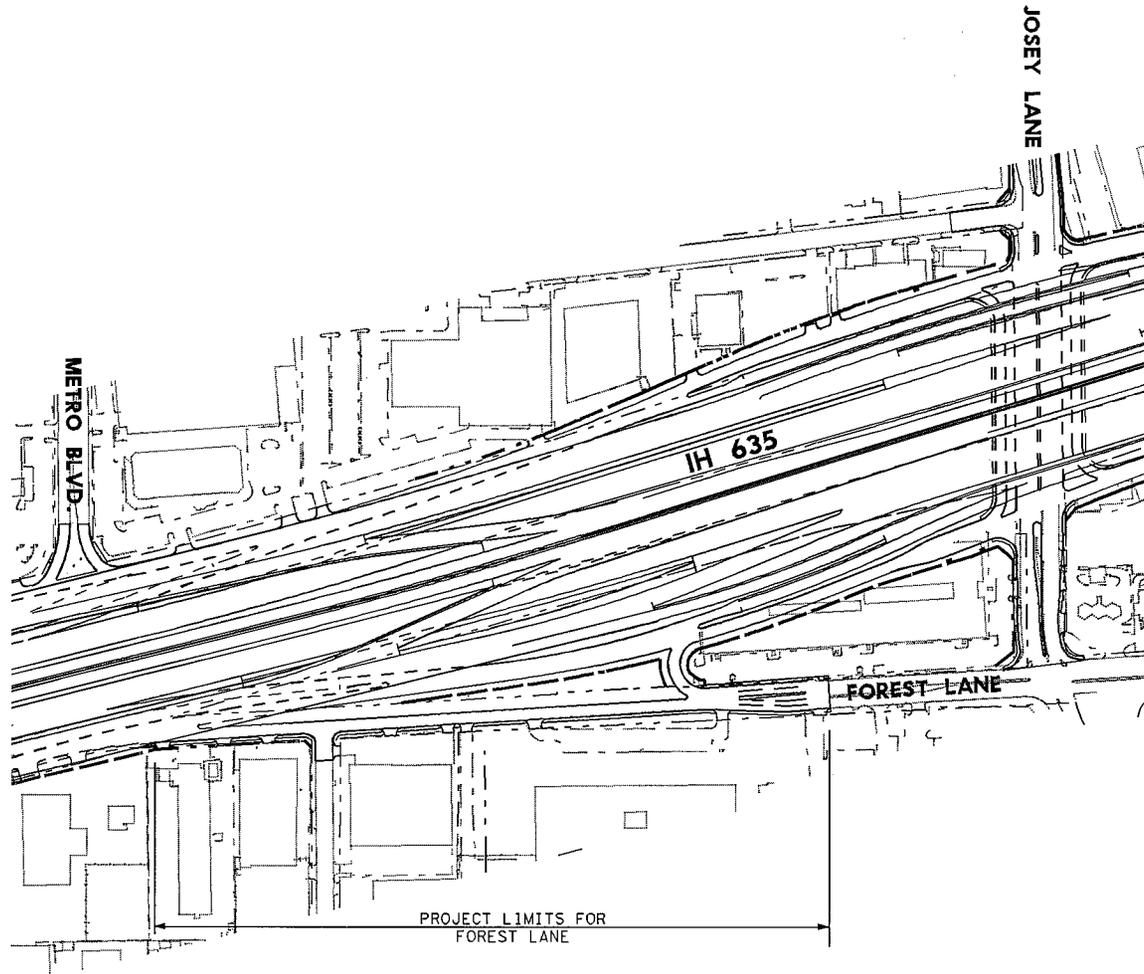
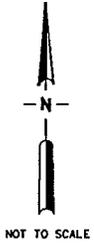


NOTE:
PROJECT LIMITS ALONG FOREST LANE EXTEND
FROM THE INTERSECTION OF FOREST LANE
AND THE EB FRONTAGE ROAD UPTO 473 FT
WEST OF CENTERLINE JOSEY LANE.

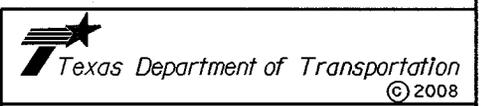


ATTACHMENT 01-1A

IH 635 MANAGED LANES
PROJECT
PROJECT LIMITS

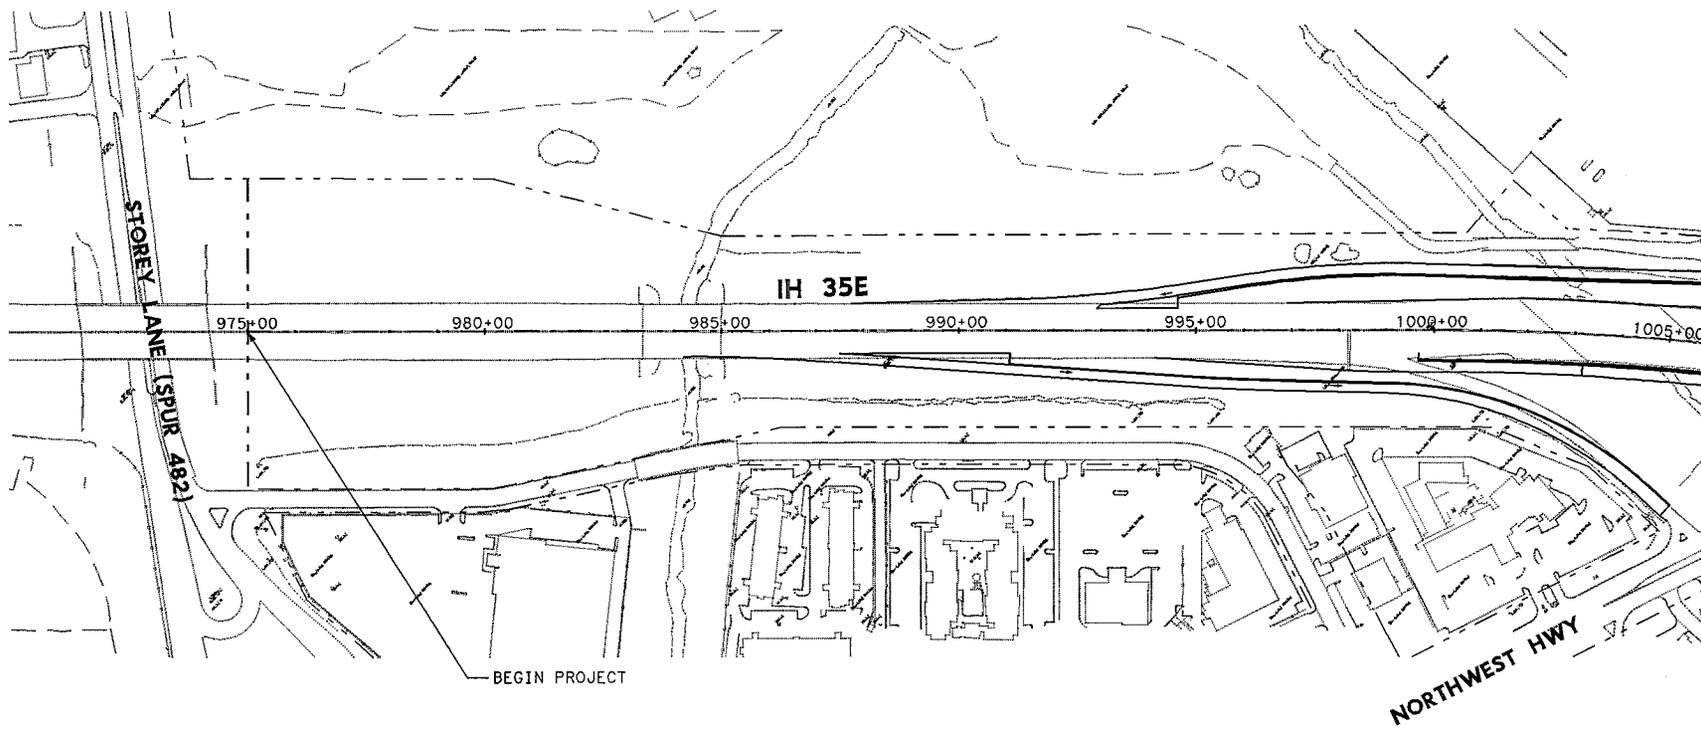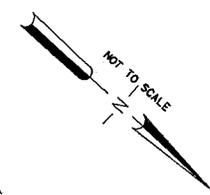


NOTE:
PROJECT BEGINS AT THE NORTH ABUTMENT
OF THE IH 35E BRIDGES OVER STOREY LANE.


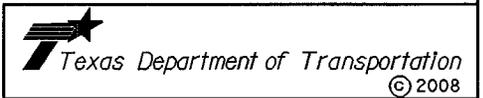


ATTACHMENT 01-1A


**IH 635 MANAGED LANES
PROJECT
PROJECTS LIMITS**

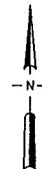

NOT TO SCALE

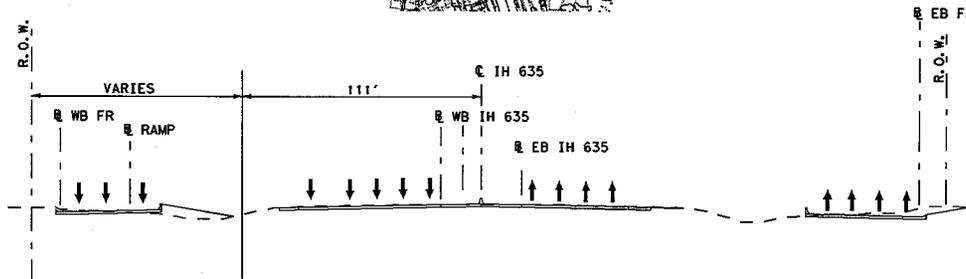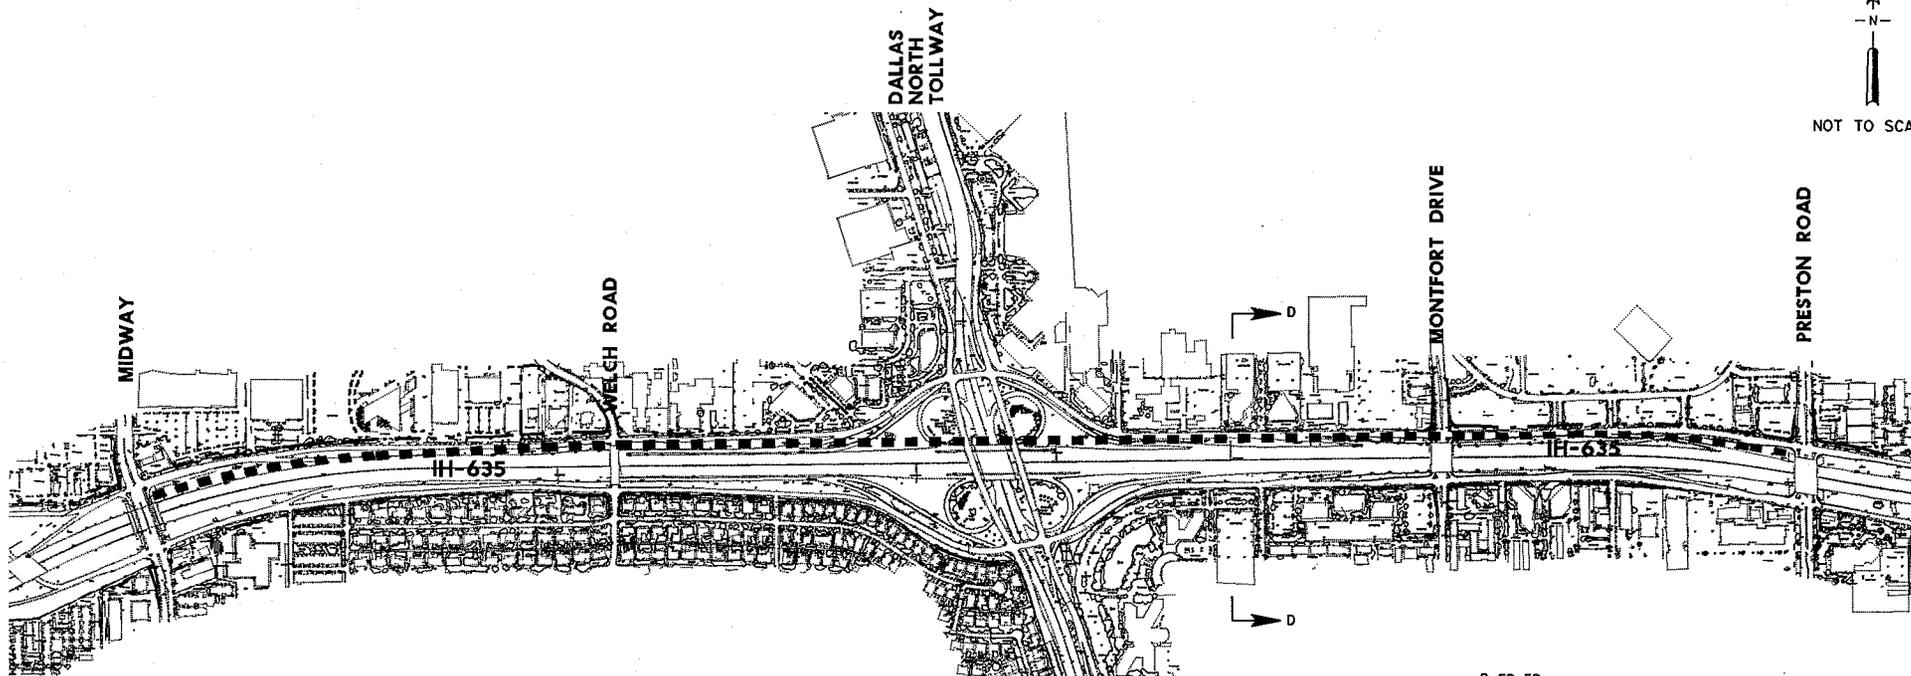

PRESERVED ENVELOPE FOR POSSIBLE FUTURE DART LIGHT RAIL TUNNEL CORRIDOR THAT WILL BE CONSTRUCTED BY OTHERS.

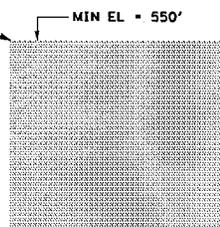

SECTION D-D
DART TUNNEL ENVELOPE
NOT TO SCALE



Texas Department of Transportation
© 2008

ATTACHMENT 01-1A

IH 635 MANAGED LANES
PROJECT
PROJECTS LIMITS