


**Texas Department of Transportation
Technical Provisions**

SH 183 Managed Lanes Project

**Attachment 21-3
Typical Main Lane Toll Site**

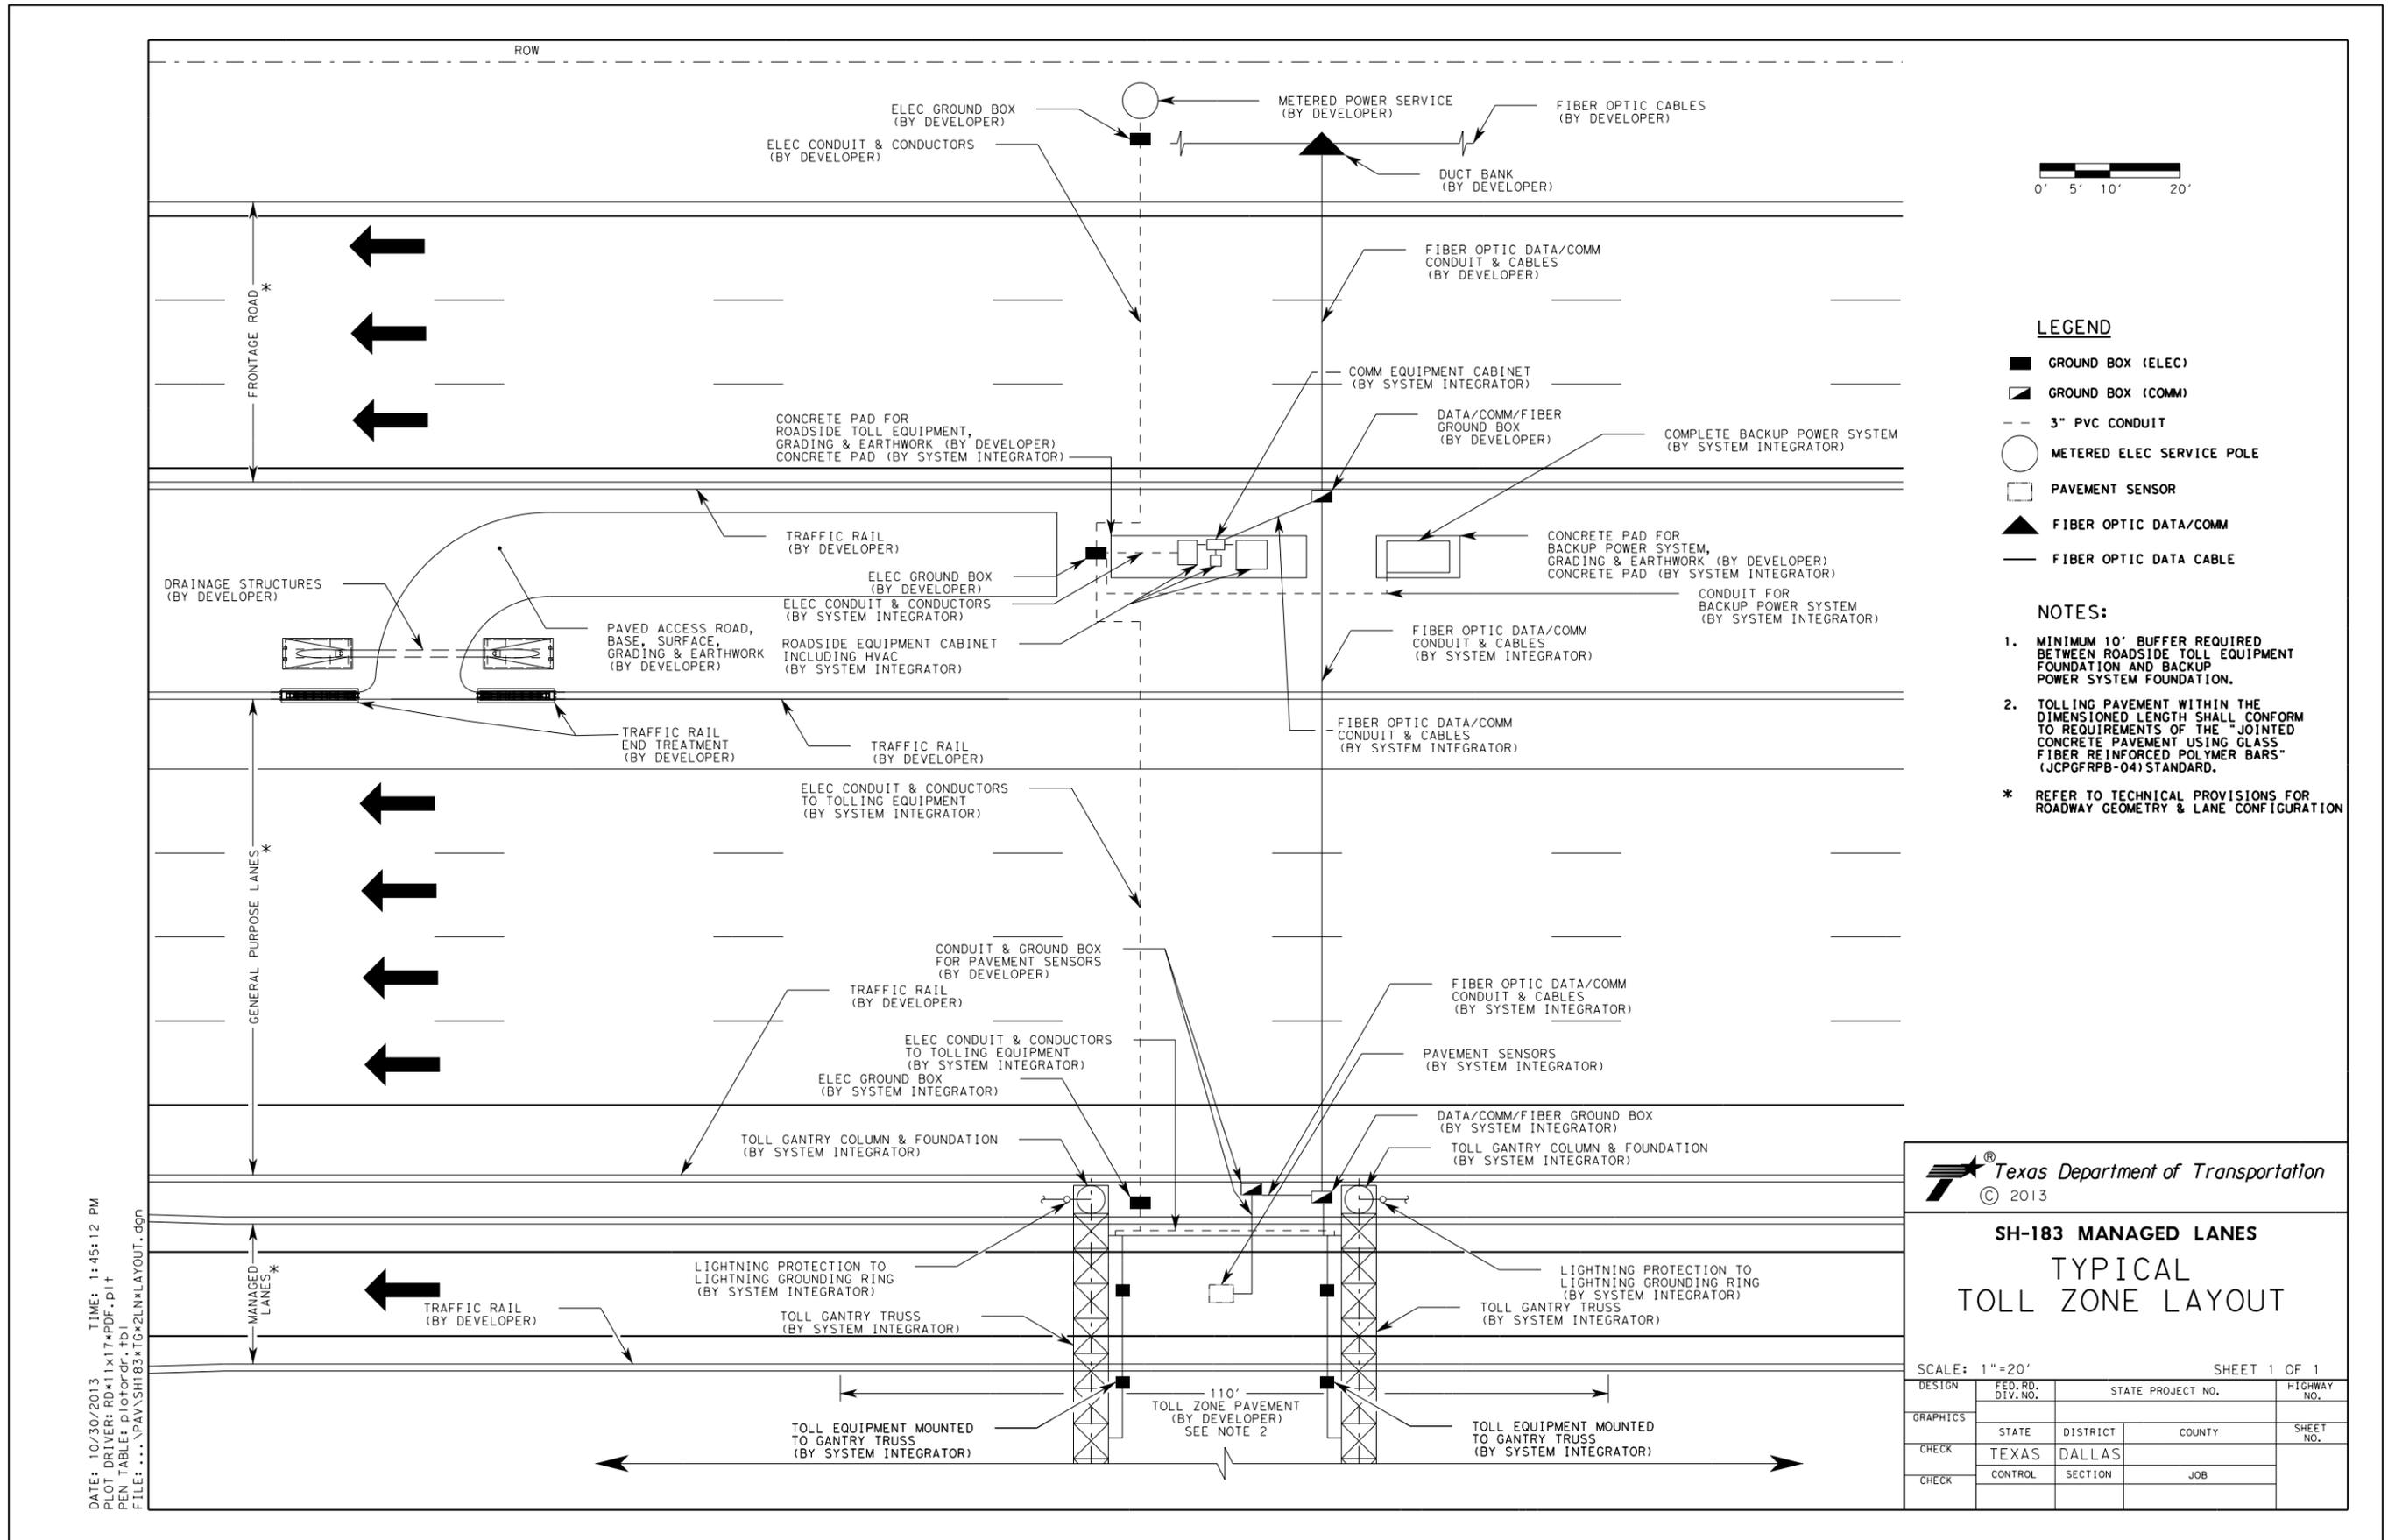

DATE: 10/30/2013
 TIME: 1:45:12 PM
 PLOT DRIVER: RD111x17*PDF.plt
 PEN TABLE: plotmgr.tbl
 FILE: ... \PAV\SH183*TG*2LL*LAYOUI.dgn

Texas Department of Transportation
 © 2013

SH-183 MANAGED LANES
TYPICAL
TOLL ZONE LAYOUT

SCALE: 1"=20' SHEET 1 OF 1

DESIGN	FED. RD. DIV. NO.	STATE PROJECT NO.		HIGHWAY NO.
GRAPHICS	STATE	DISTRICT	COUNTY	SHEET NO.
CHECK	TEXAS	DALLAS		
CHECK	CONTROL	SECTION	JOB	