


FIGURE 1

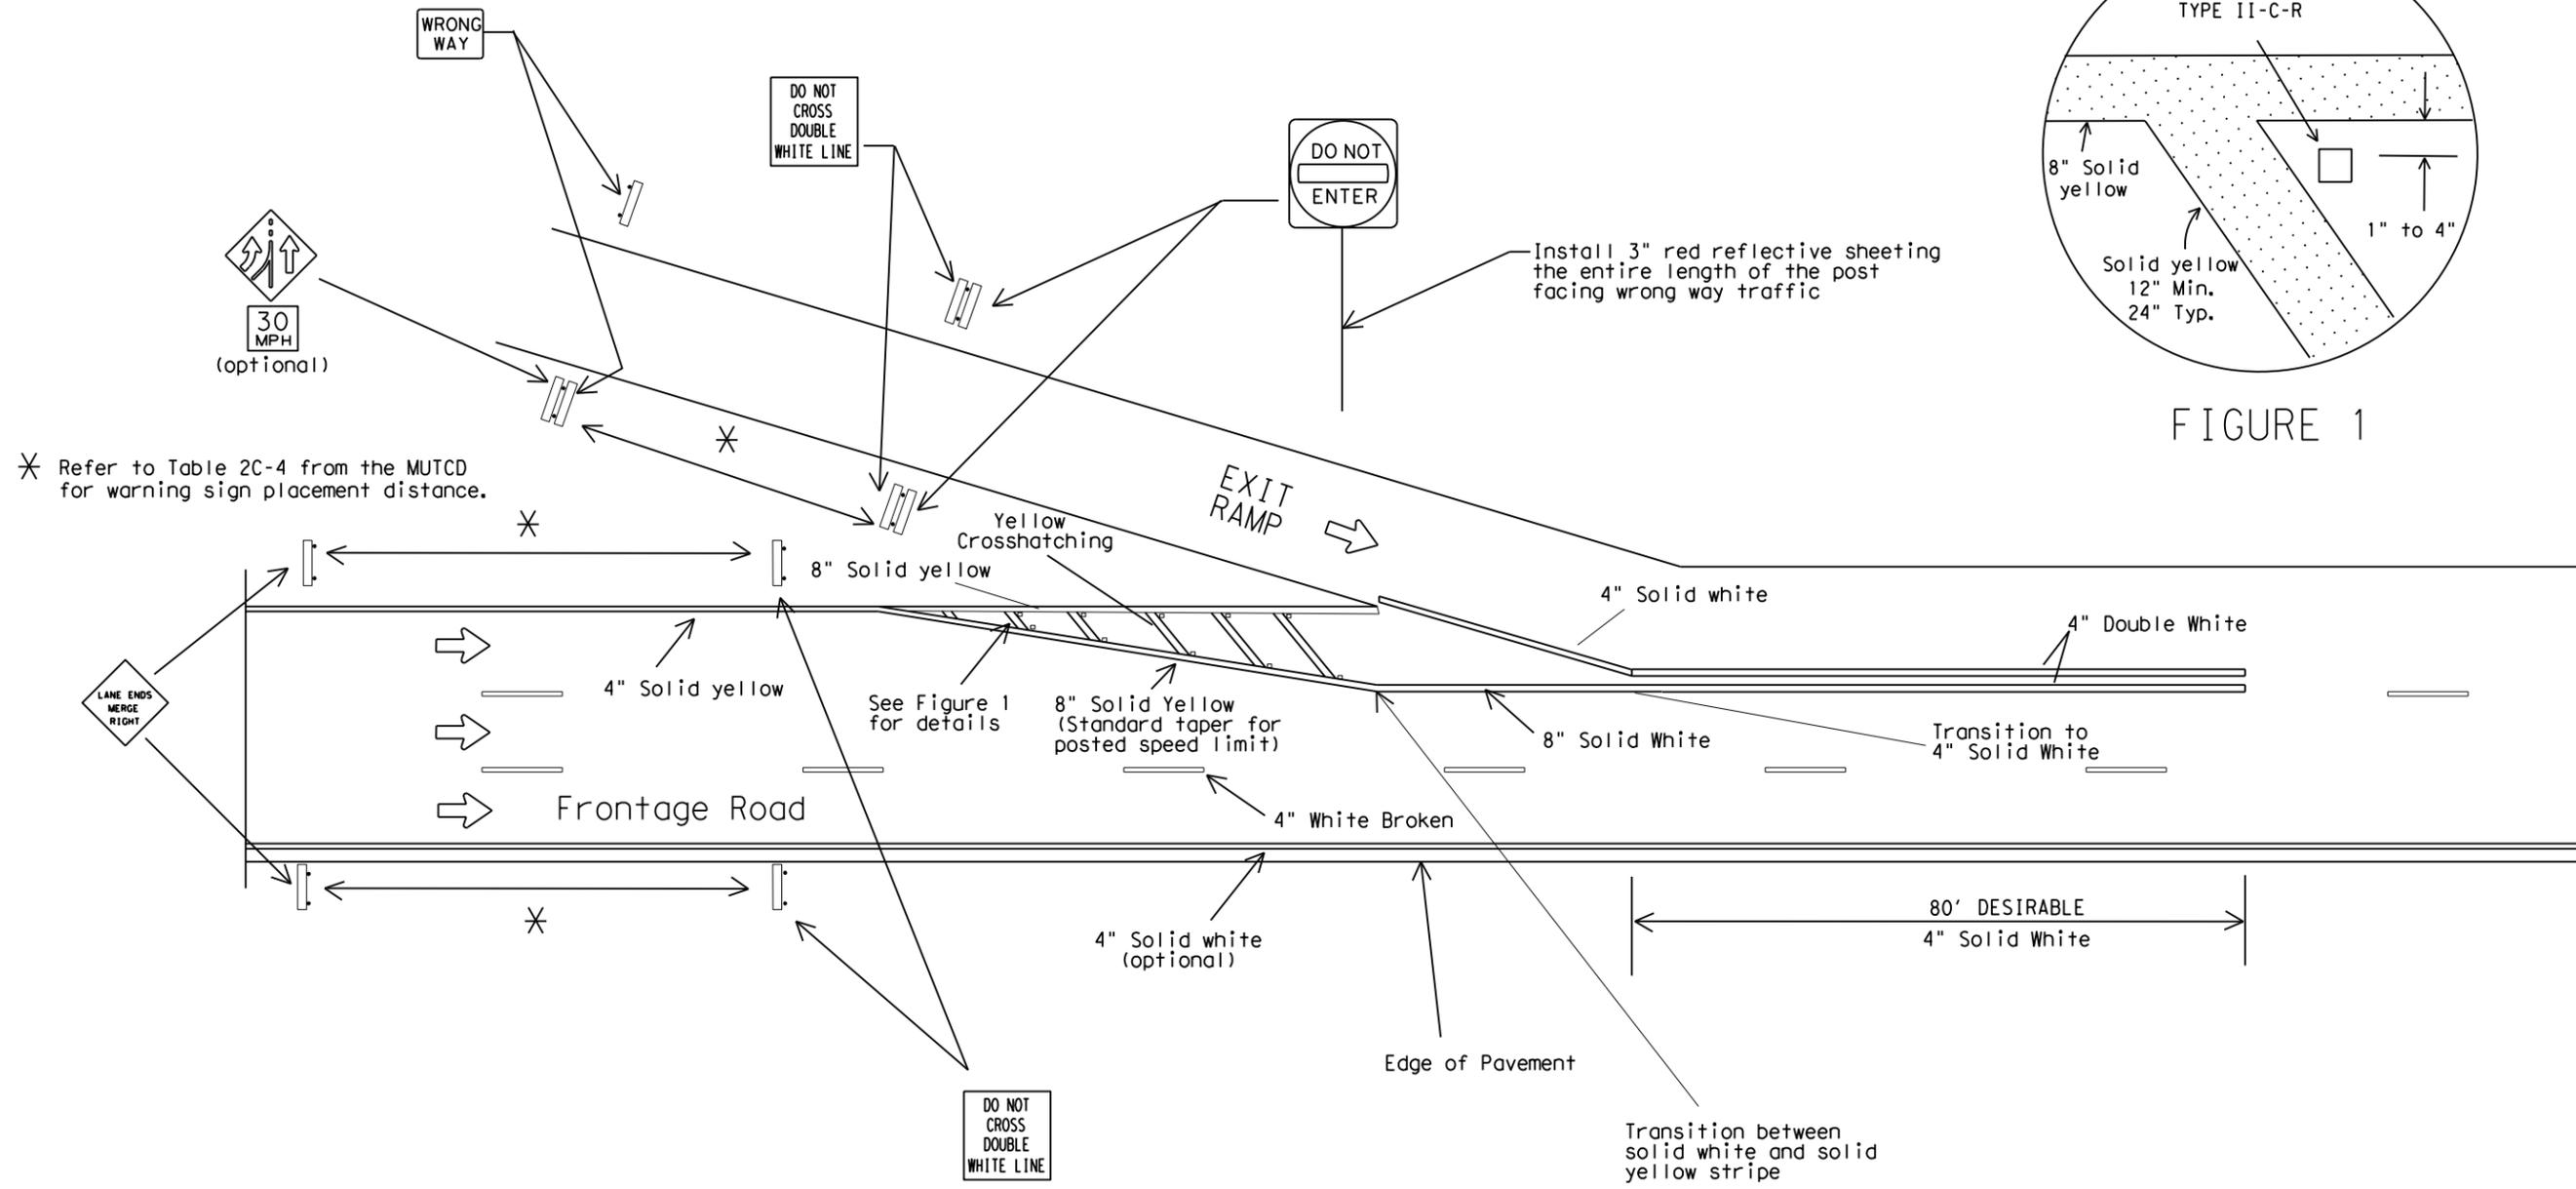

TYPICAL PAVEMENT MARKINGS  
FREEWAY EXIT TO 3 LANE FRONTAGE RD.

**NOTE**  
FOR 2 LANE FRONTAGE ROADS, EXITING VOLUME  
VERSUS FRONTAGE ROAD VOLUME WITH A 2:1 RATIO  
SHALL HAVE THE SAME PAVEMENT MARKINGS.  
ALL OTHER CONDITIONS SHALL BE SIGNED AS A YIELD CONDITION.

NOT TO SCALE

<p>© 2016</p>				
<p>PAVEMENT MARKINGS (EXIT TO FRONTAGE ROAD) DALLAS DISTRICT STANDARD</p>				
DESIGN	FED. RD. DIV. NO.	FEDERAL-AID PROJECT NO.		HIGHWAY NO.
GRAPHICS	6			
CHECK	STATE	DISTRICT	COUNTY	SHEET NO.
CHECK	TEXAS	DALLAS		
CHECK	CONTROL	SECTION	JOB	