



REV	DATE	BY	DESCRIPTION

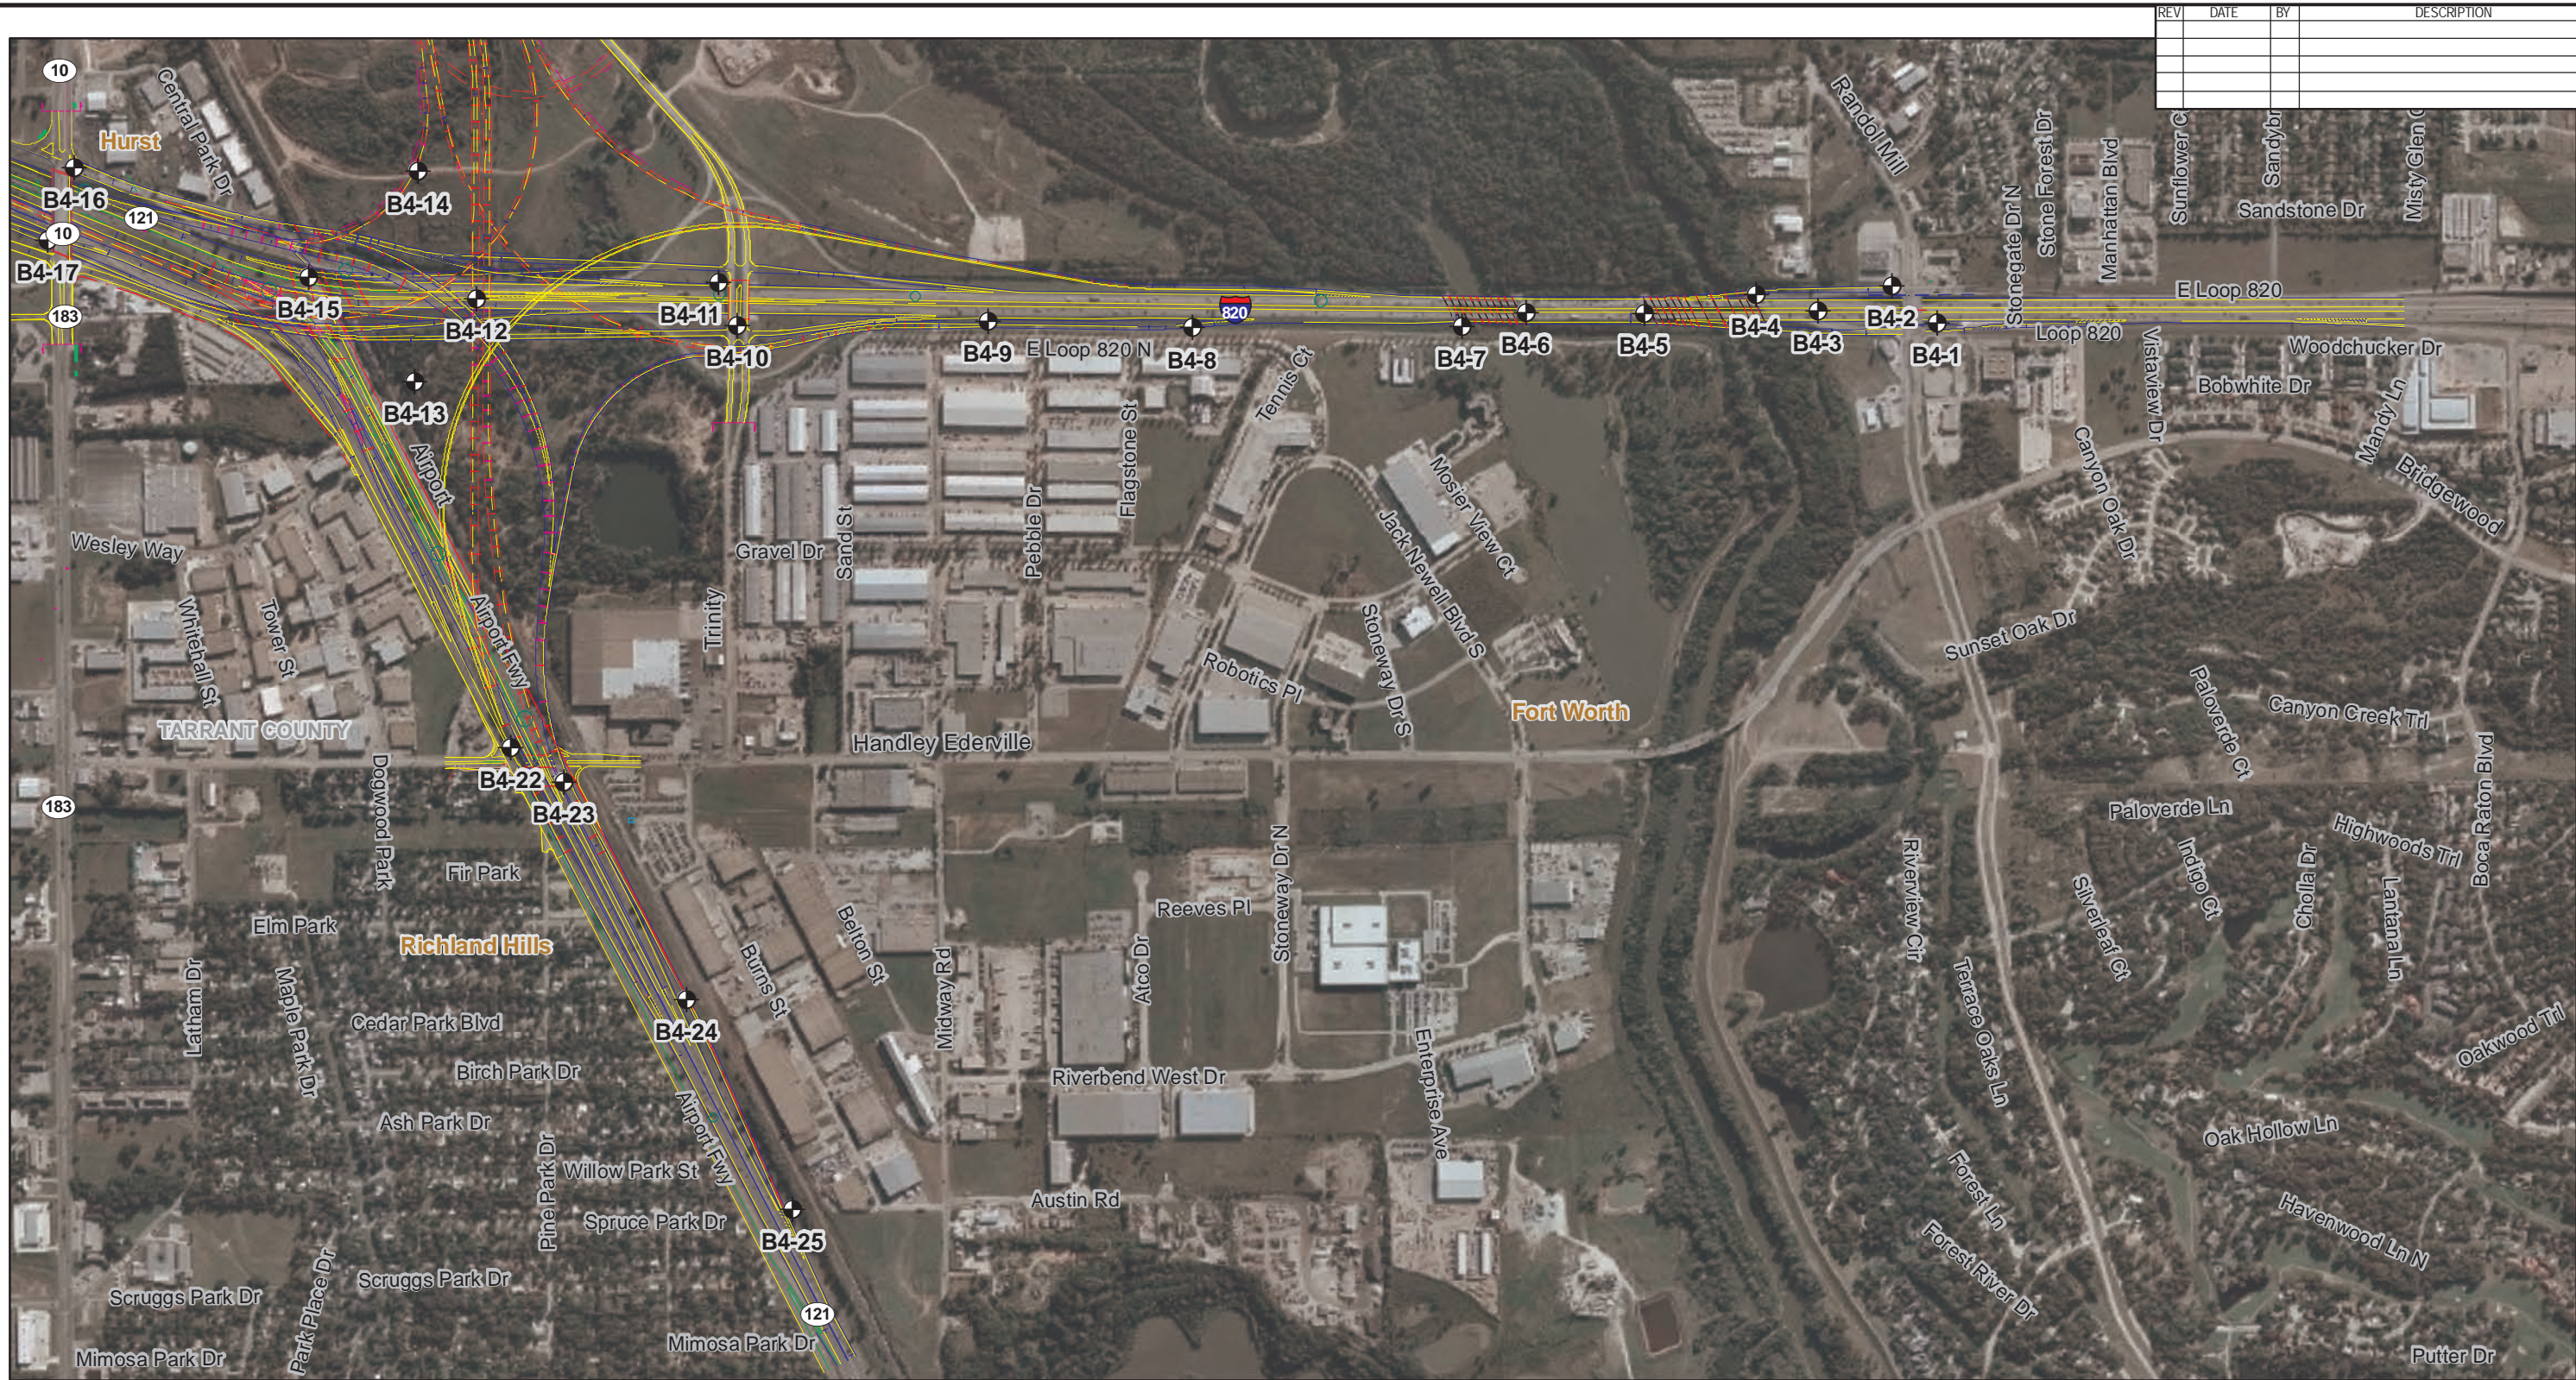

Legend
 ● Seg 4 Boring Locations

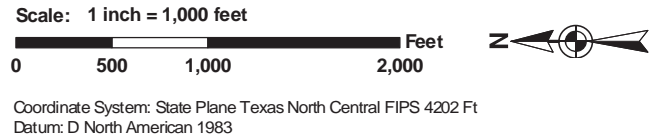

SITE AND BORING PLAN

North Tarrant Expressway

Segment 4 Tarrant County, Texas

	Source: Orthophotography: i-cubed via ArcGIS Online, 2007
	Drawn By: SE
	Date: January 22, 2010
	Project No.: 04-4009-1078
PLATE B-1	