



ALTERNATIVE D FM 1960 HYBRID BRIDGE

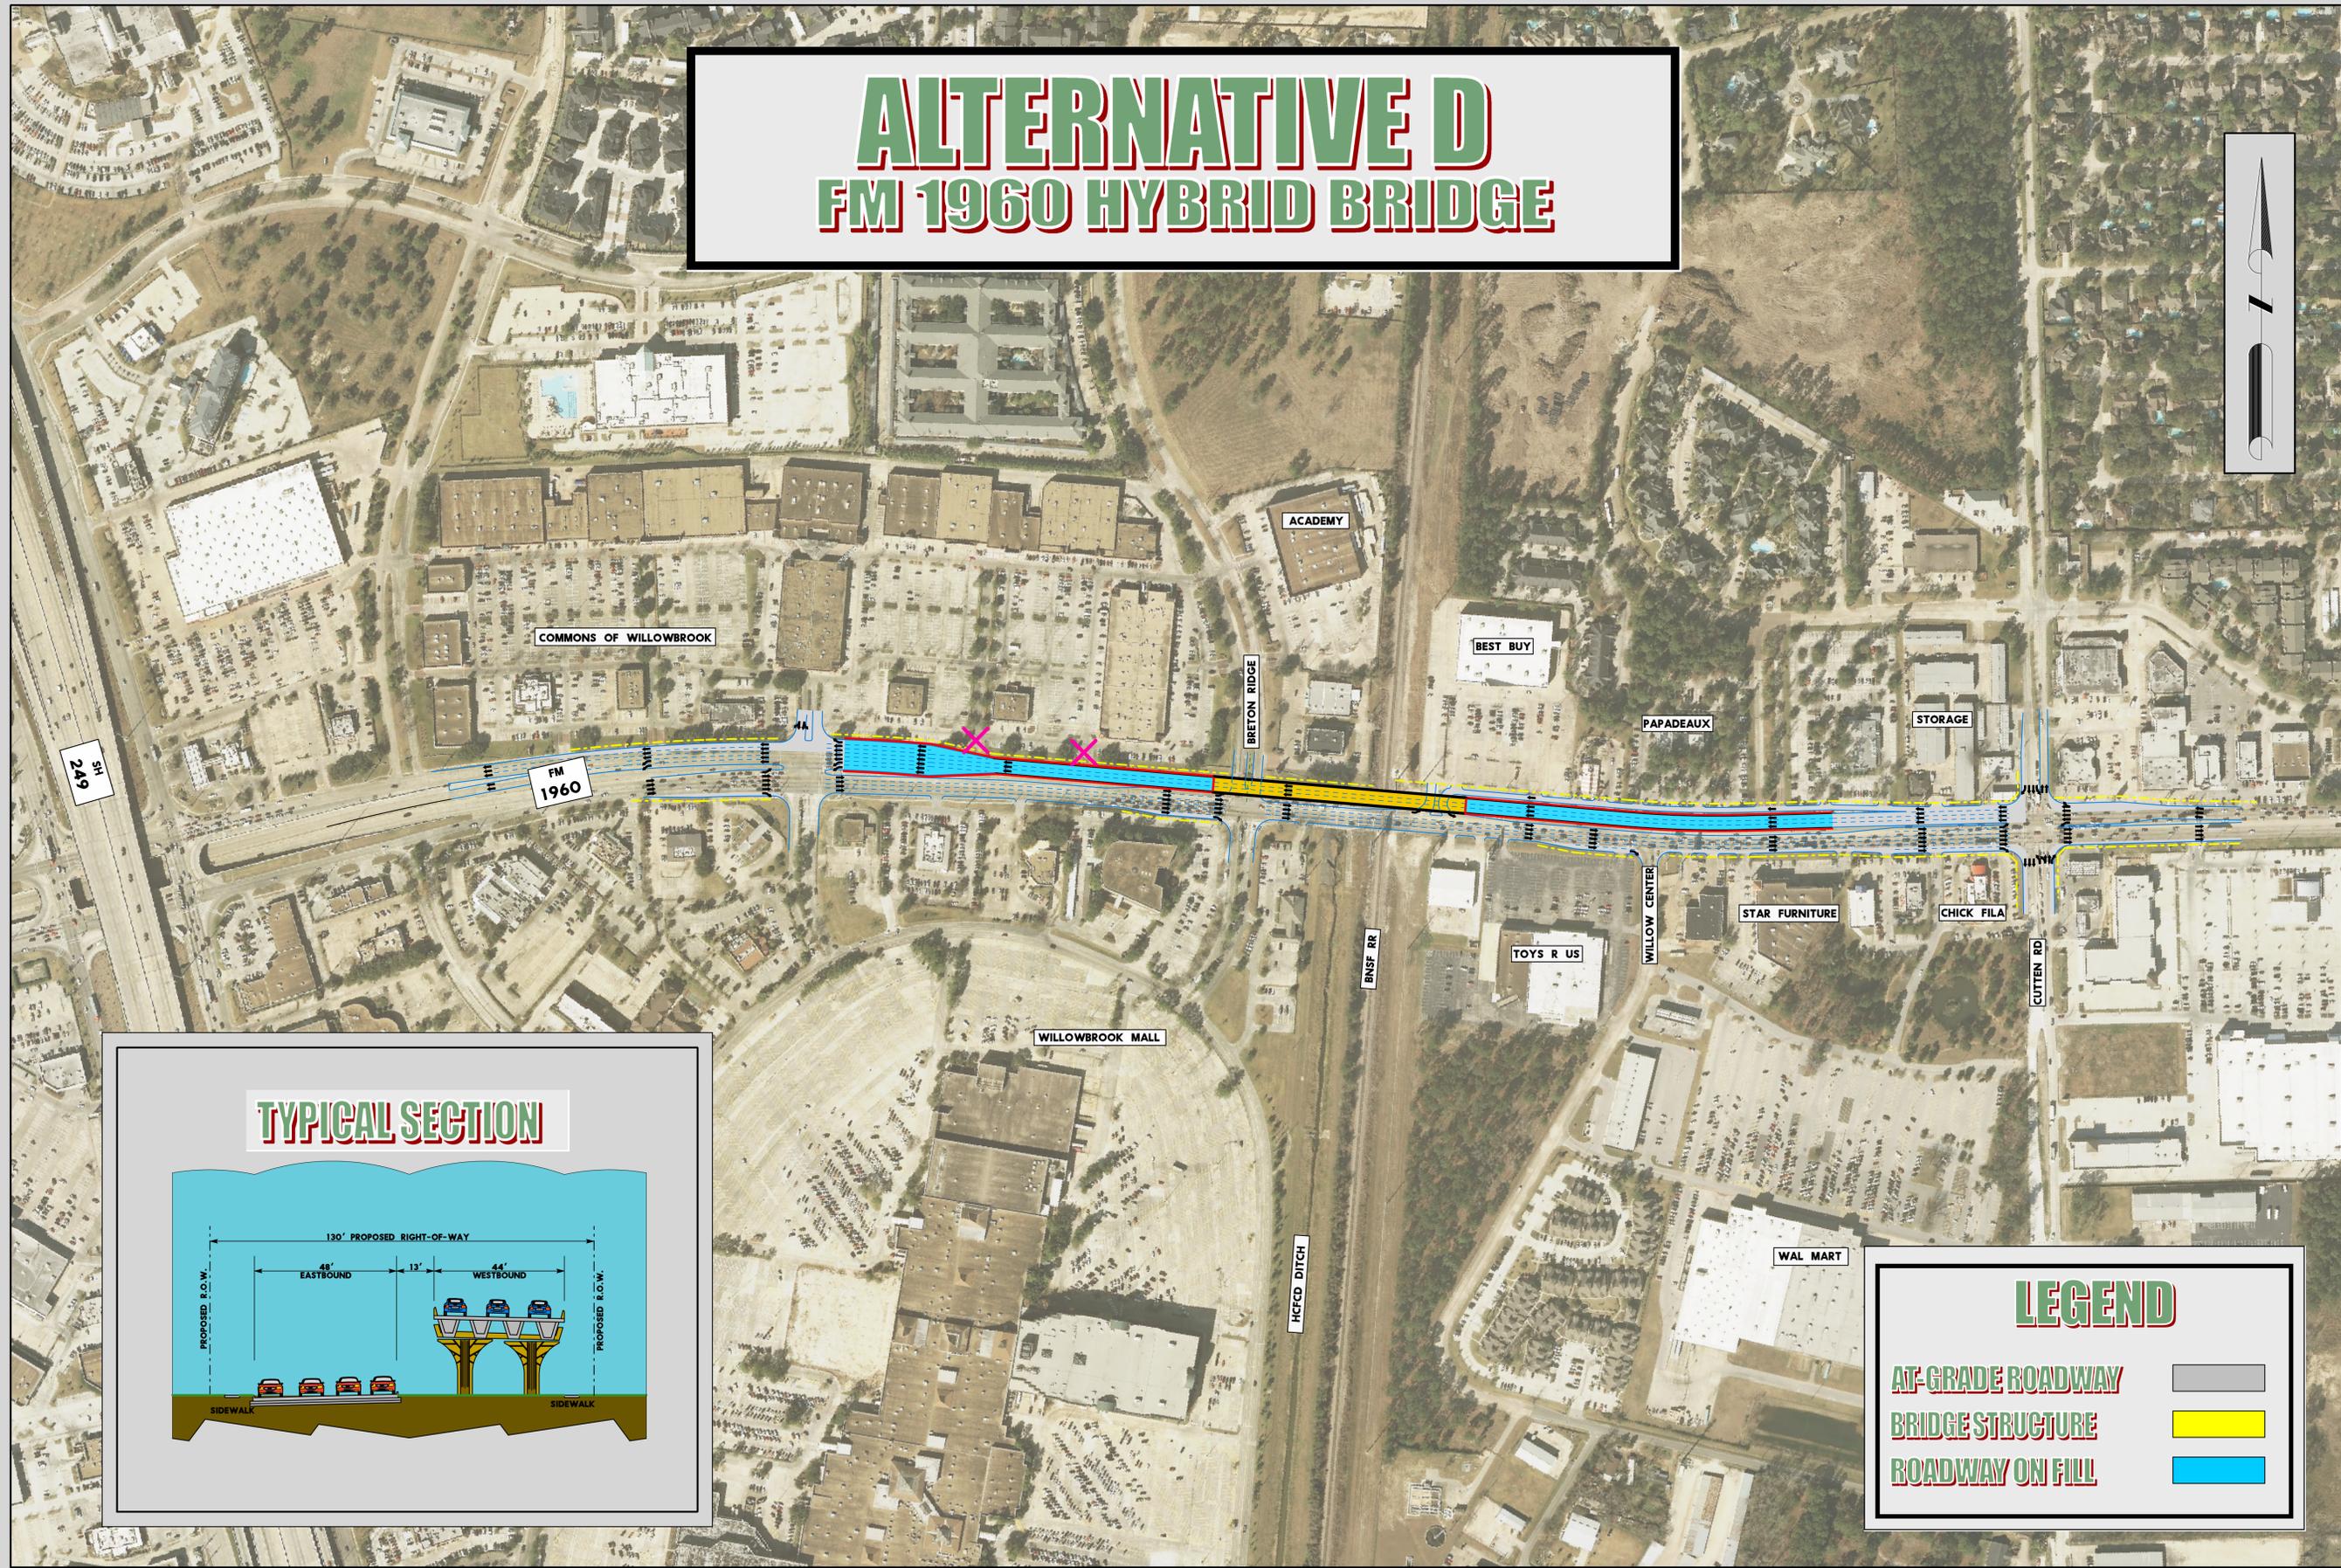

TYPICAL SECTION

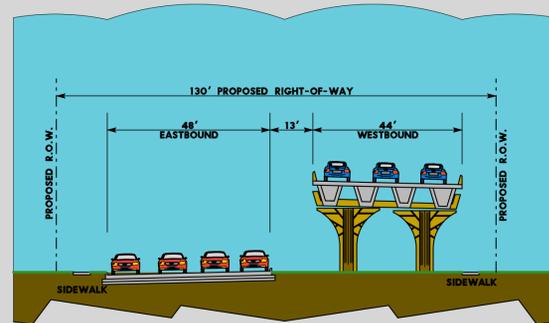

LEGEND

- AT-GRADE ROADWAY
- BRIDGE STRUCTURE
- ROADWAY ON FILL



FM 1960 AT THE BNSF RAILROAD

