


ATTACHMENT 3: LIMITS FOR MAINTENANCE SERVICES

LEGEND
 [Shaded Area] LIMITS OF MAINTENANCE
 [Dashed Line] RIGHT-OF-WAY

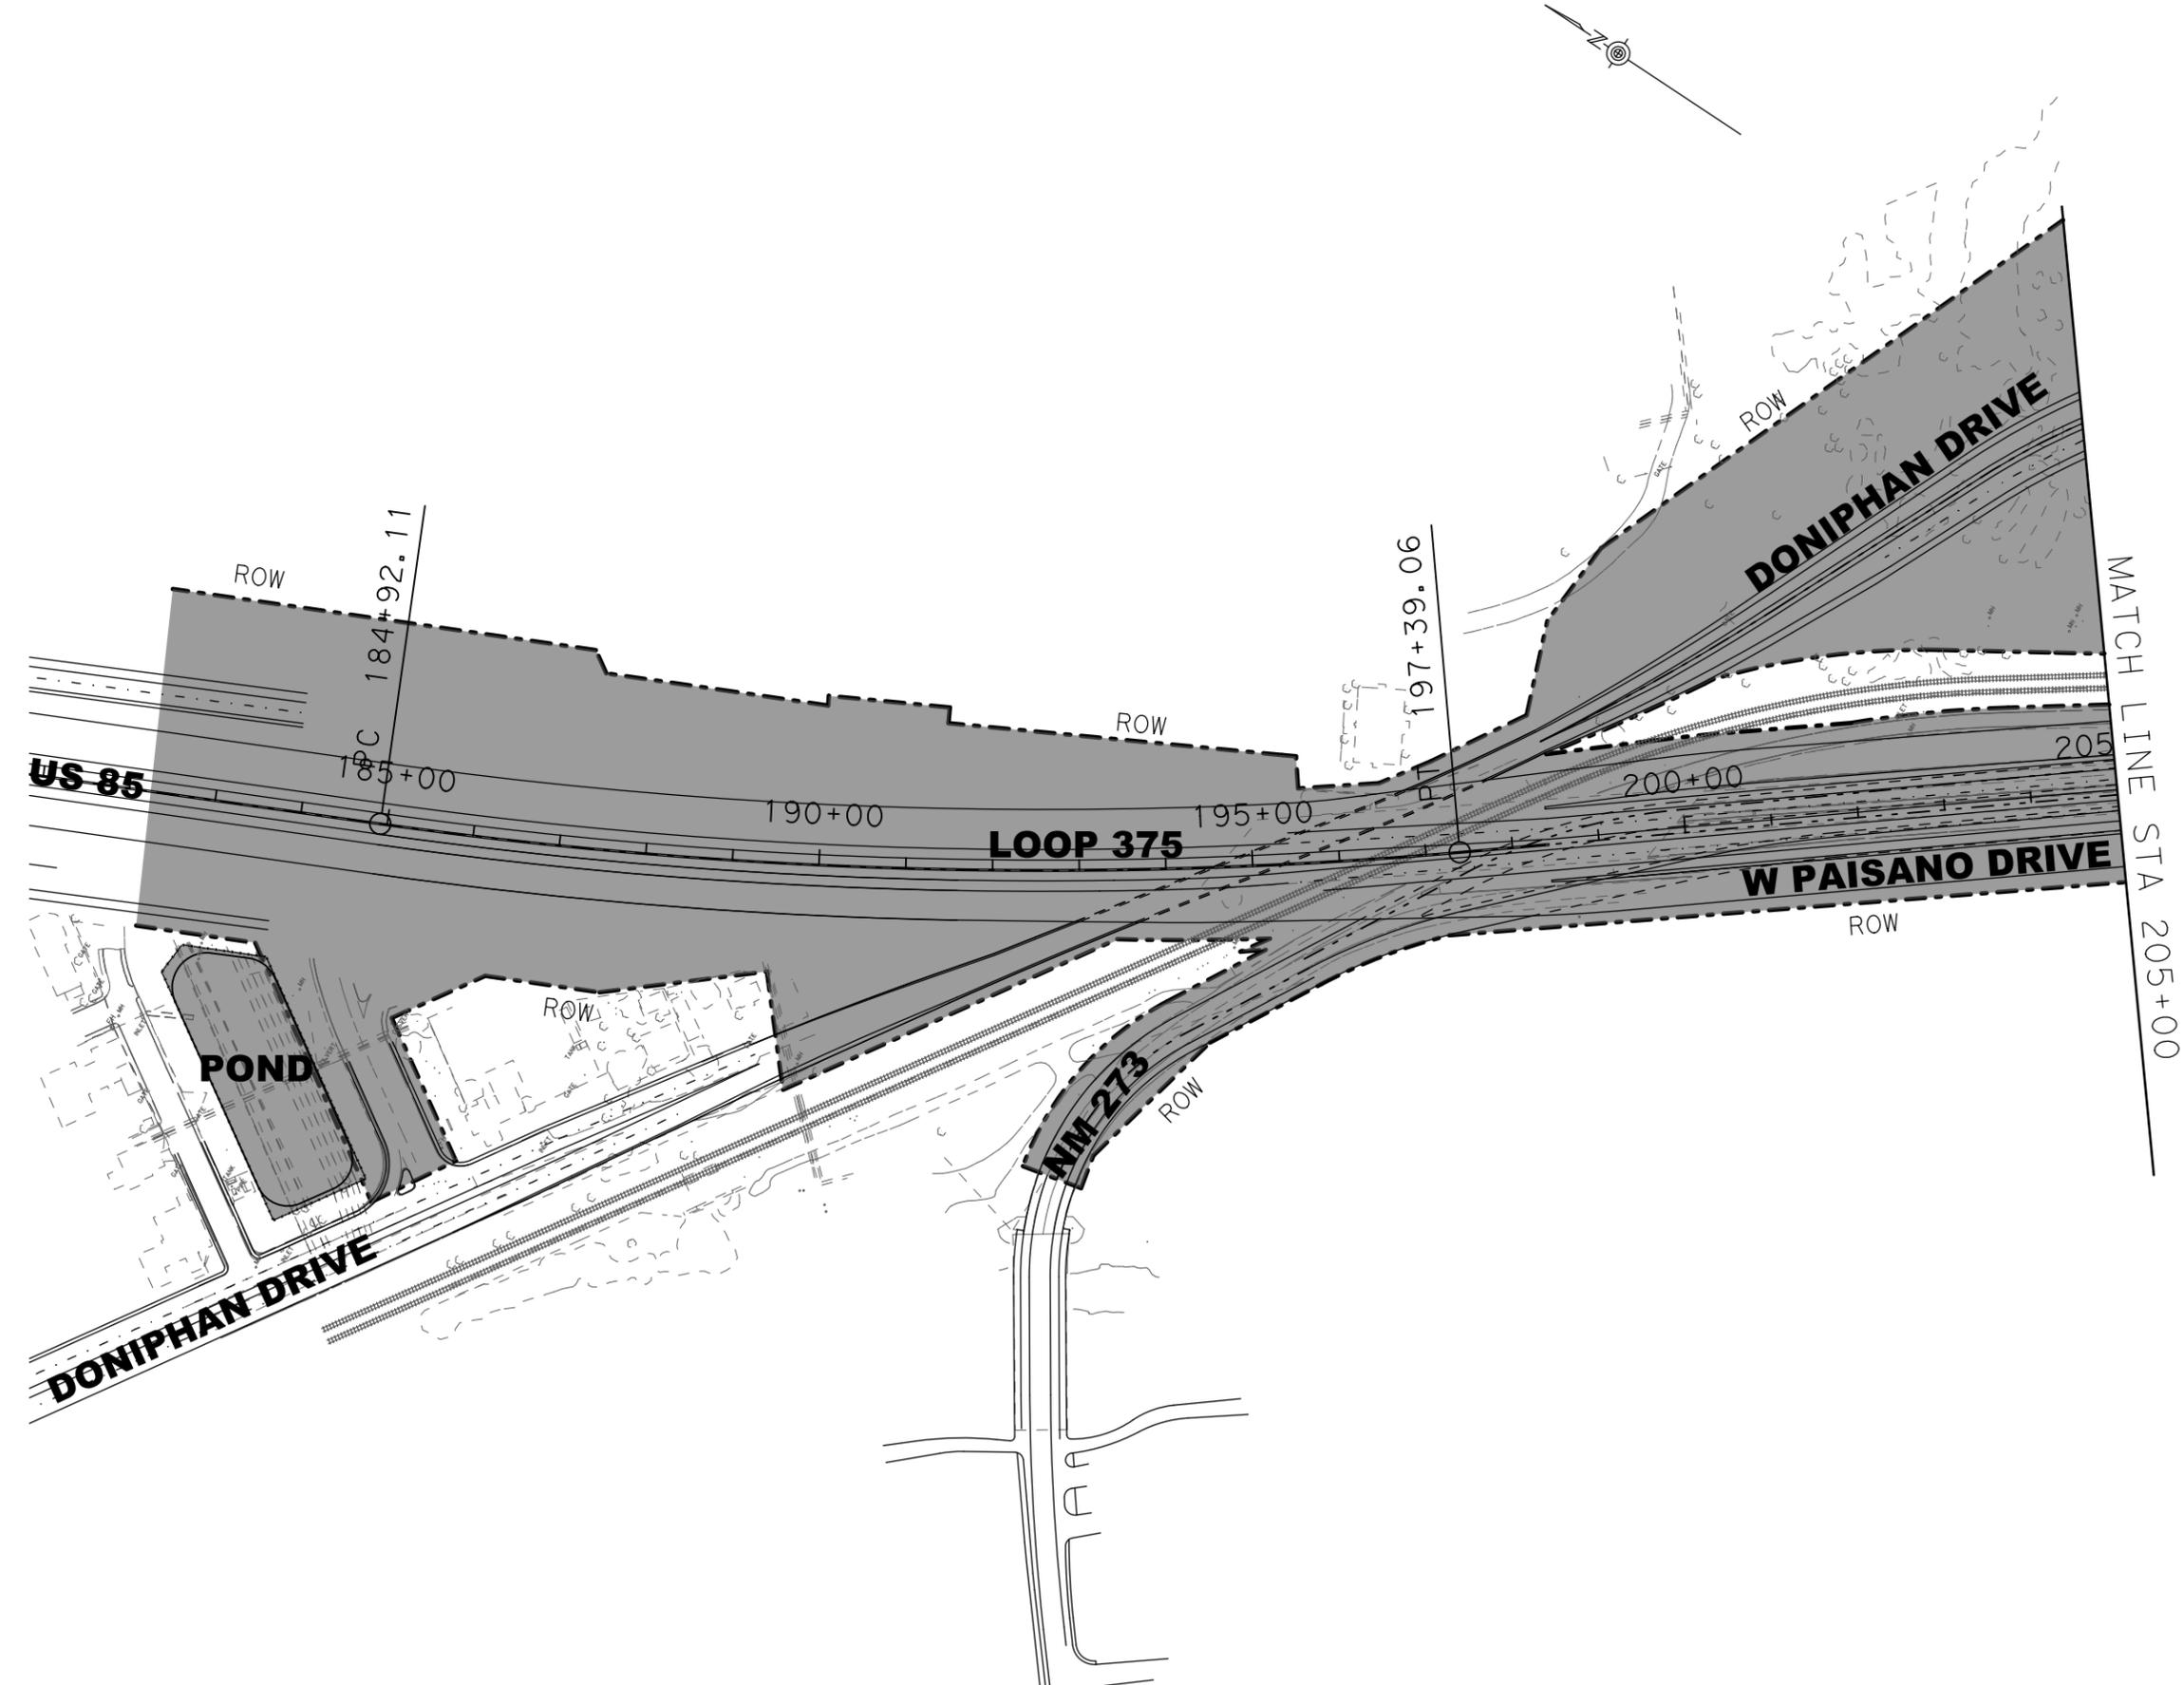

FILE: Z:\Projects\VECO206 WA 06\Border Highway\dwg\375MCI.dgn
 DATE: 11/1/2013





LOOP 375/BORDER HIGHWAY WEST
 COMPREHENSIVE MAINTENANCE AGREEMENT
 ATTACHMENT 3 of EXHIBIT 2
 LIMITS OF MAINTENANCE SERVICES

SCALE: 1" = 200' SHEET 1 OF 15

COUNTY: xxxxxxx	HIGHWAY: LOOP 375	SHEET
DESIGN: GL, JS	GRAPHICS: GL	CHECK: JS, GL
		1

LEGEND
 [Shaded Area] LIMITS OF MAINTENANCE
 [Dashed Line] RIGHT-OF-WAY

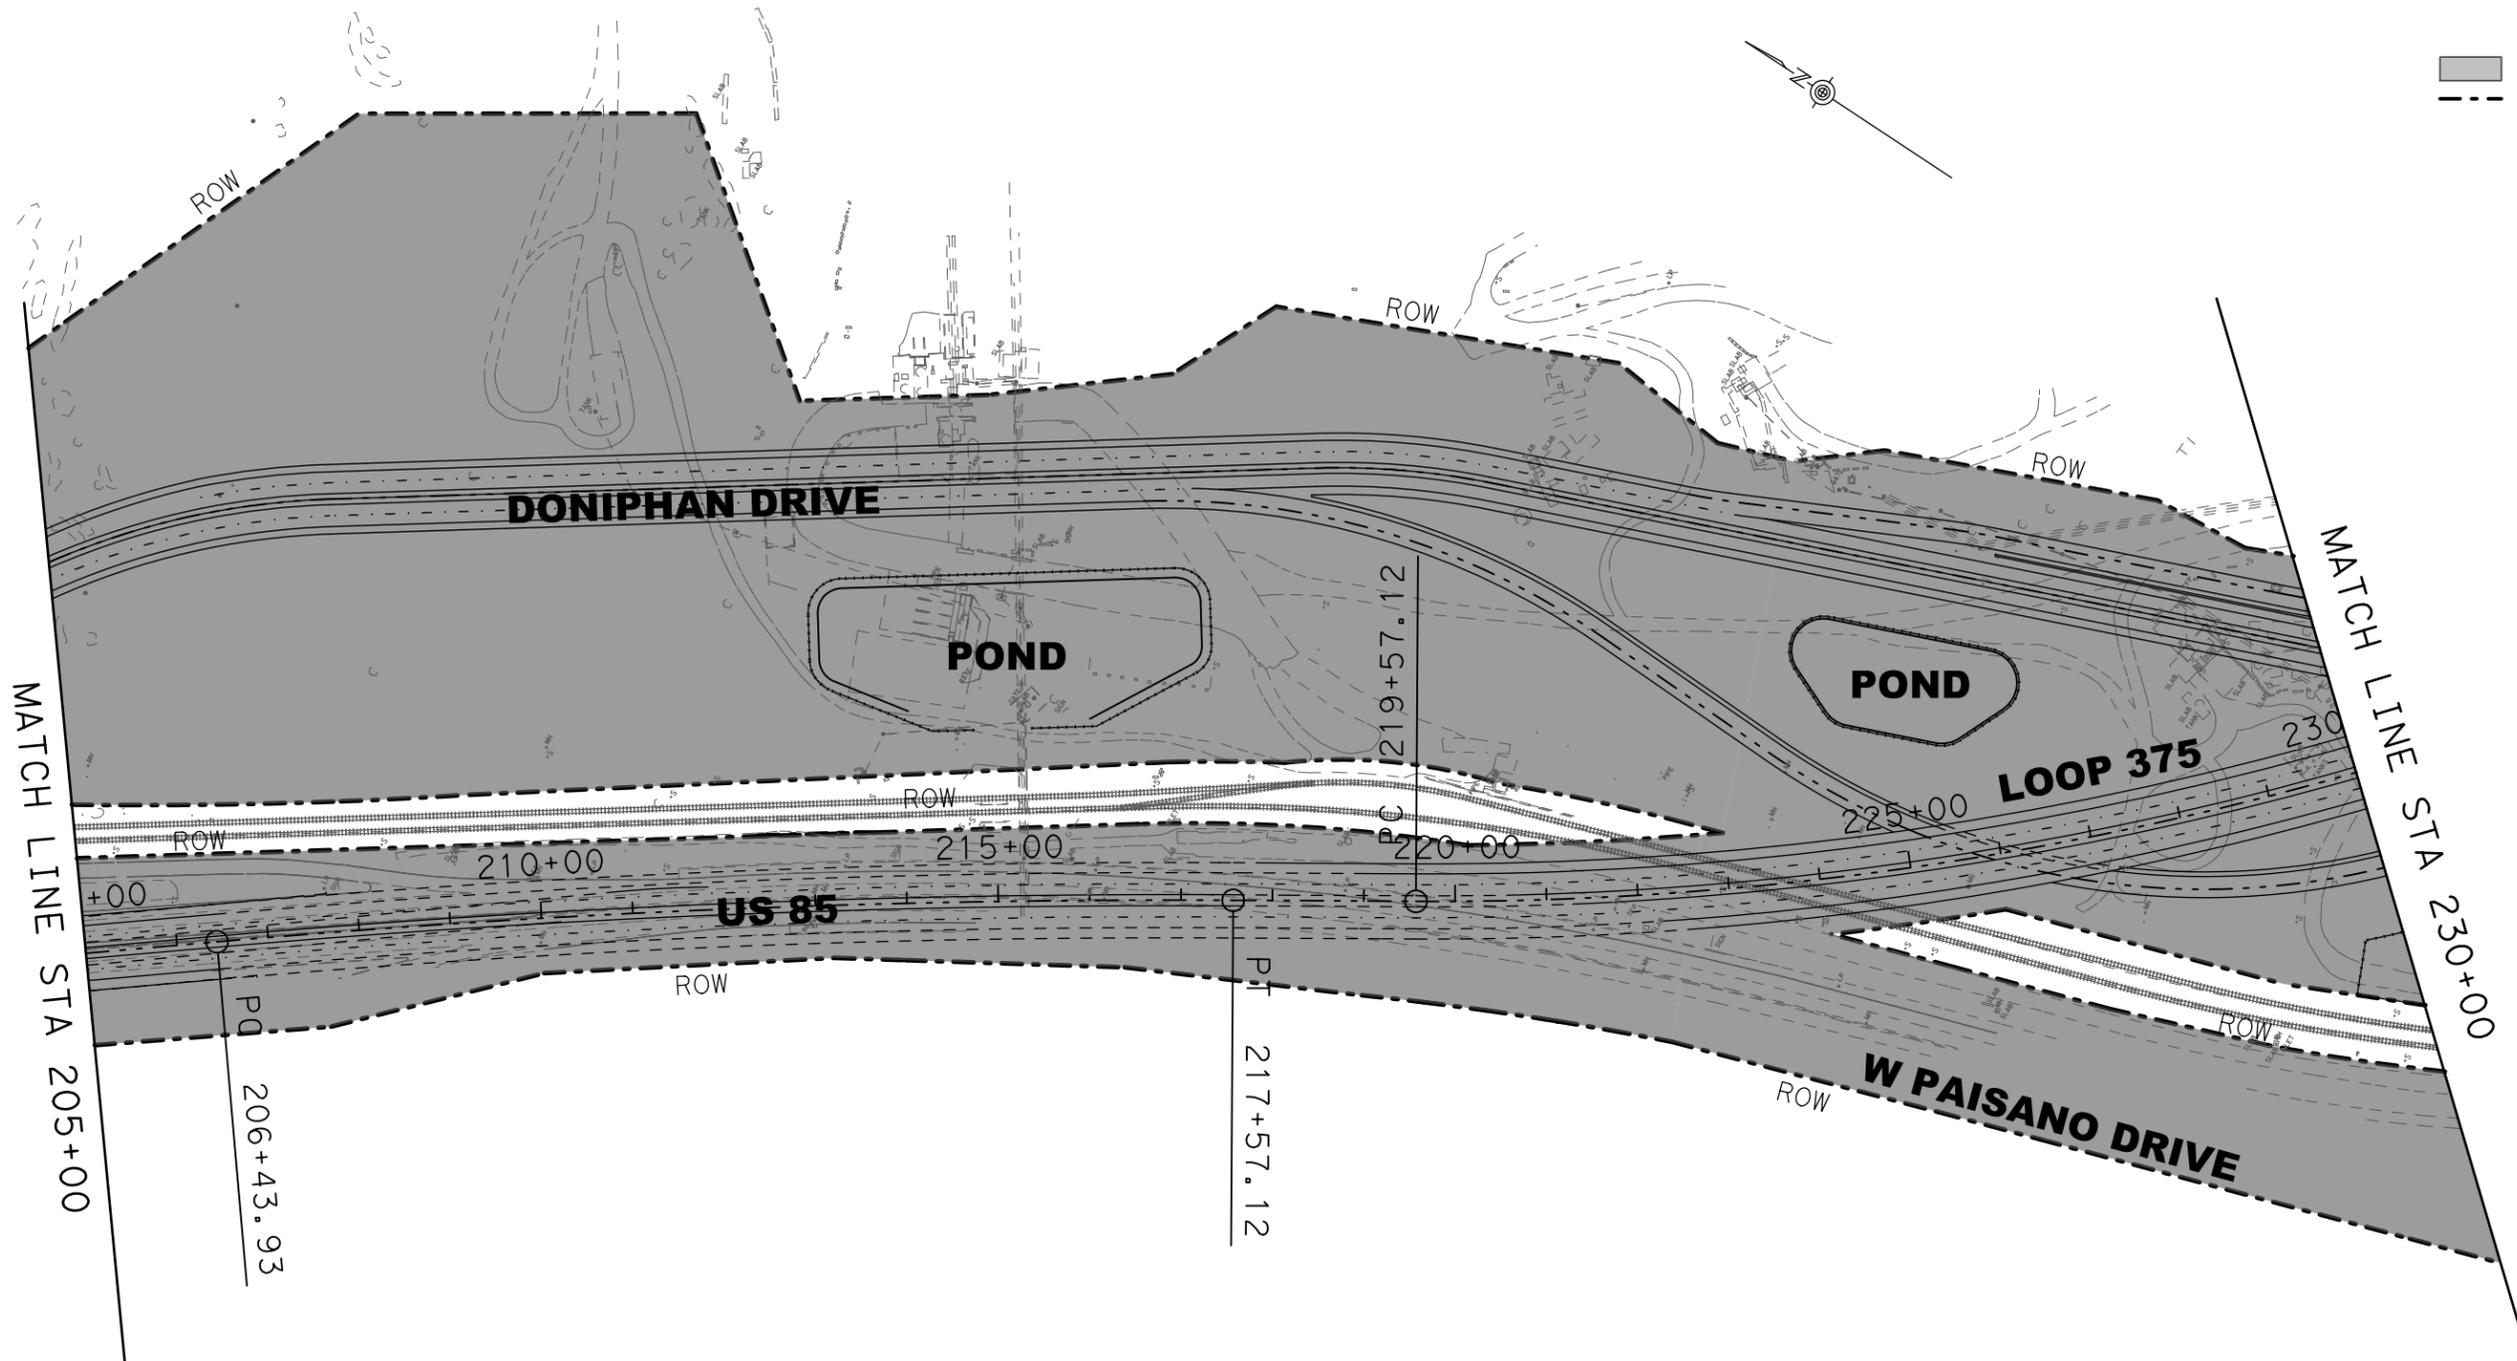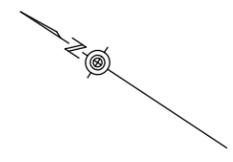

FILE: Z:\Projects\VECO206 WA 06\Border Highway\dw\375M02.dgn
 DATE: 11/1/2013





LOOP 375/BORDER HIGHWAY WEST
 COMPREHENSIVE MAINTENANCE AGREEMENT
 ATTACHMENT 3 of EXHIBIT 2
 LIMITS OF MAINTENANCE SERVICES

SCALE: 1" = 200' SHEET 2 OF 15

COUNTY: xxxxxxxx	HIGHWAY: LOOP 375	SHEET 2
DESIGN: GL, JS	GRAPHICS: GL	CHECK: JS, GL

LEGEND

-  LIMITS OF MAINTENANCE
-  RIGHT-OF-WAY

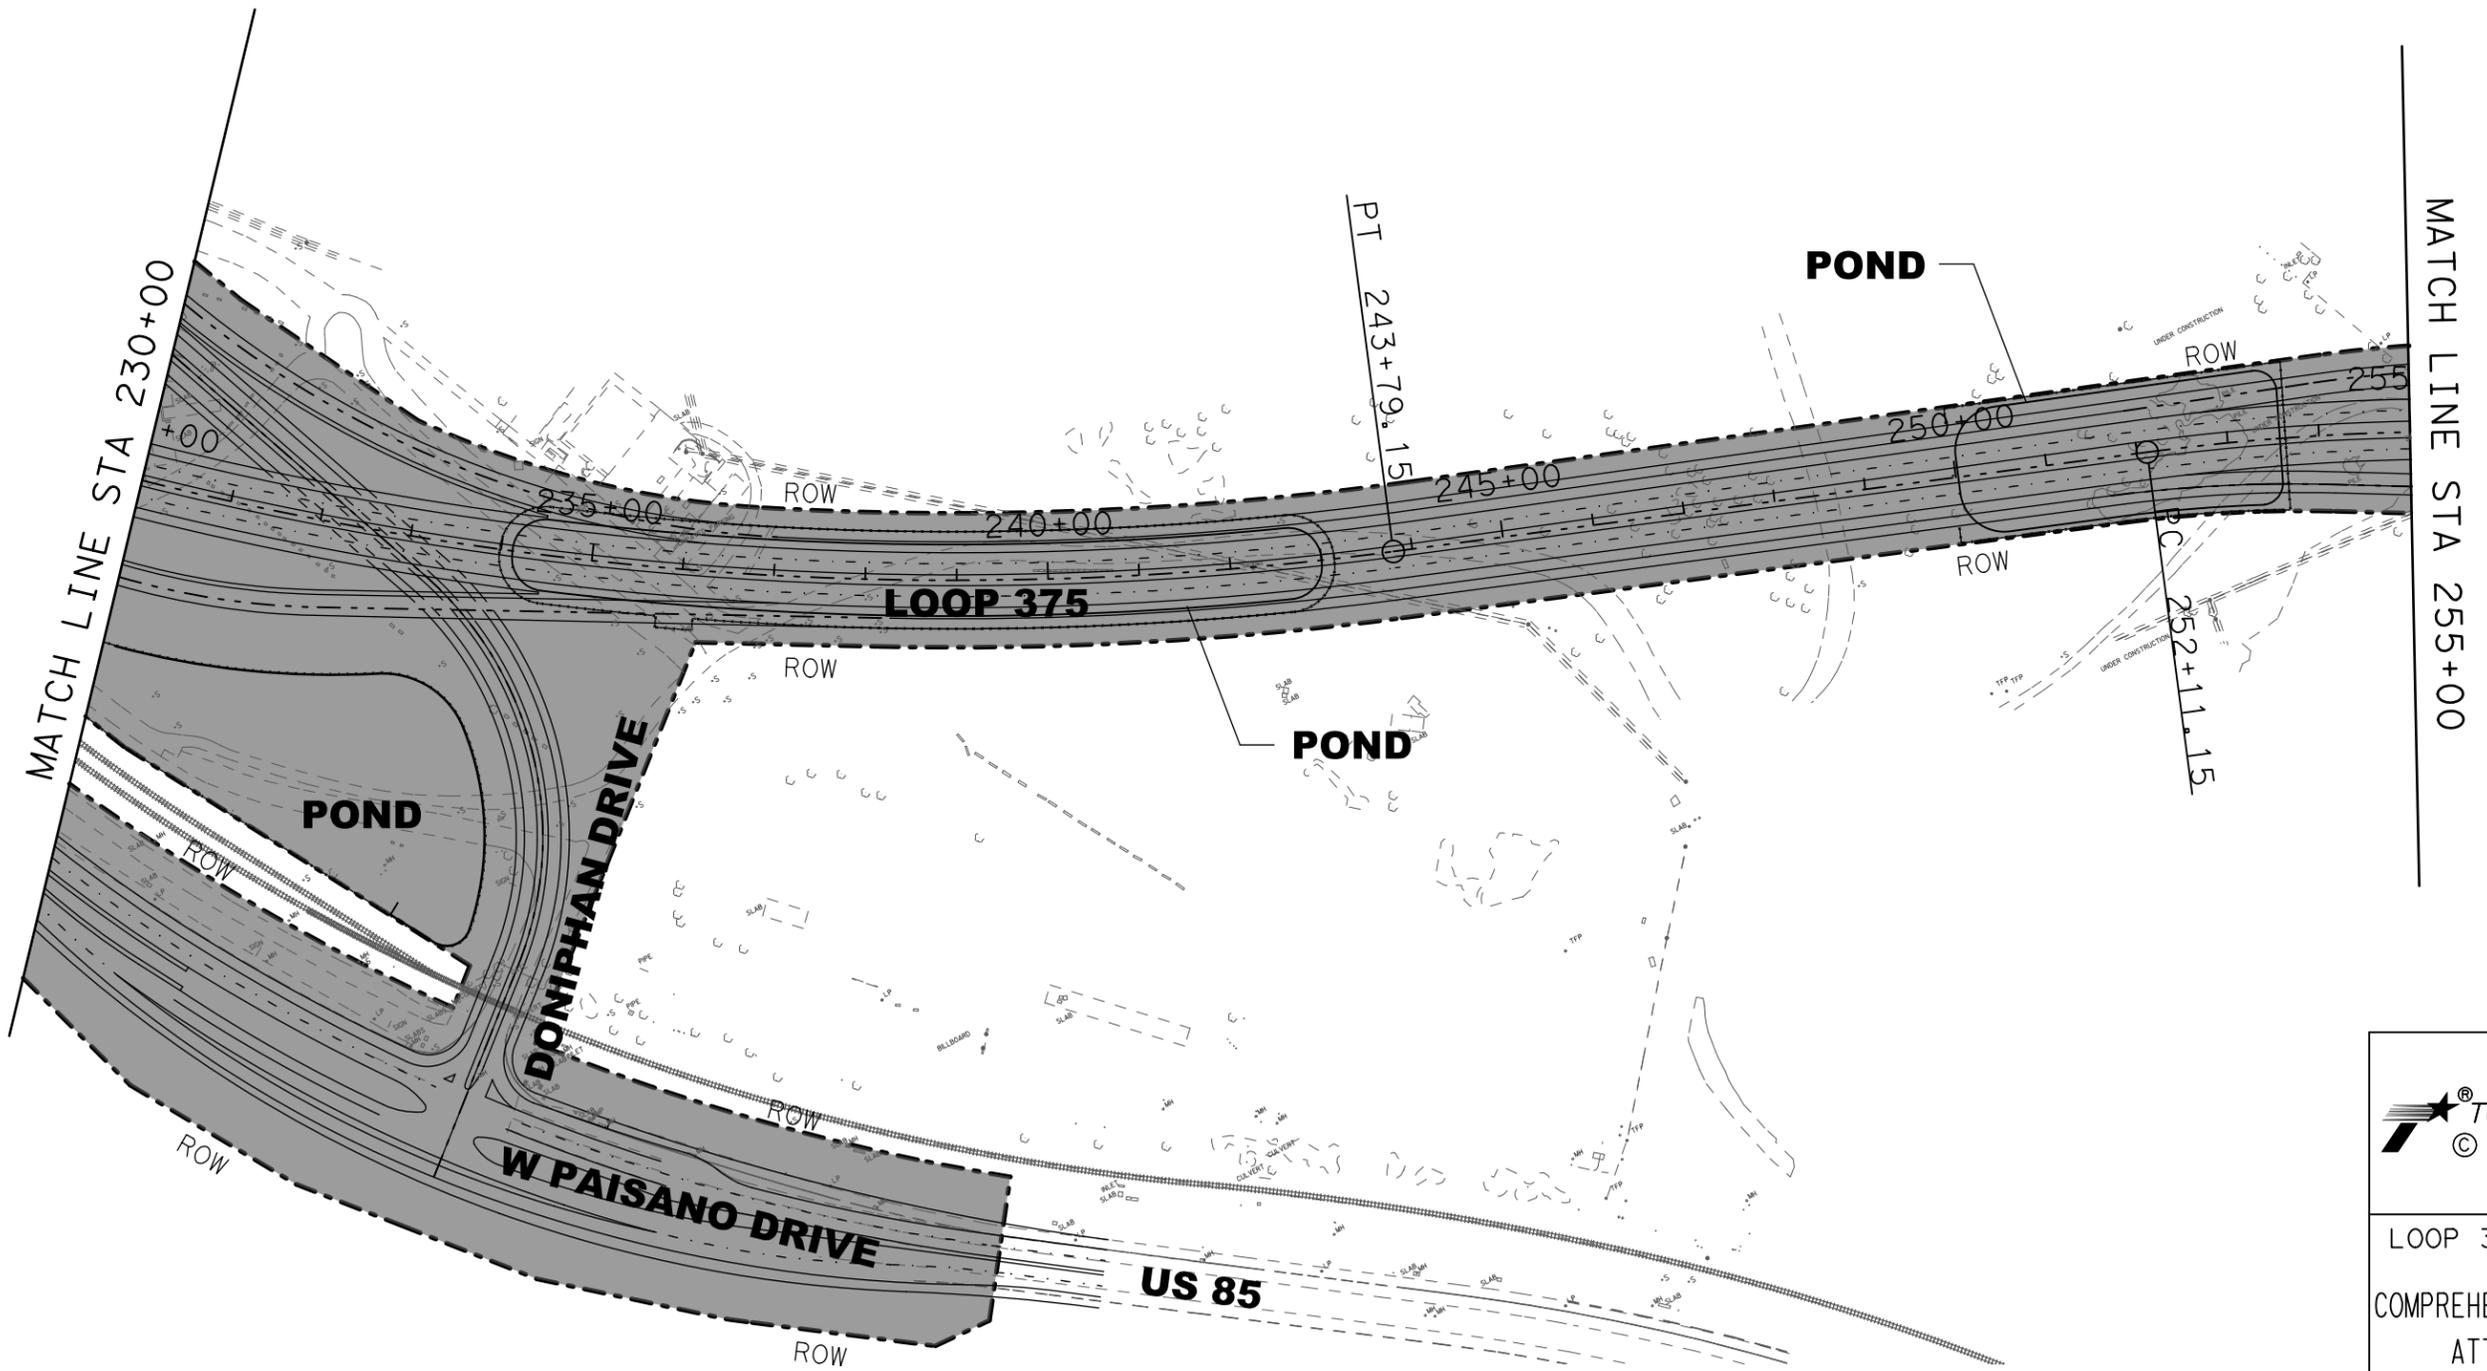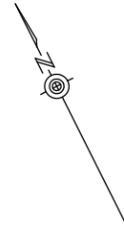

LOOP 375/BORDER HIGHWAY WEST
 COMPREHENSIVE MAINTENANCE AGREEMENT
 ATTACHMENT 3 of EXHIBIT 2
 LIMITS OF MAINTENANCE SERVICES

SCALE: 1" = 200' SHEET 3 OF 15



COUNTY: xxxxxxxx	HIGHWAY: LOOP 375	SHEET 3
DESIGN: GL, JS	GRAPHICS: GL	CHECK: JS, GL

FILE: Z:\Projects\VECO206 WA 08\Border Highway\dwg\3750M03.dgn
 DATE: 11/1/2013

LEGEND

LIMITS OF MAINTENANCE

RIGHT-OF-WAY

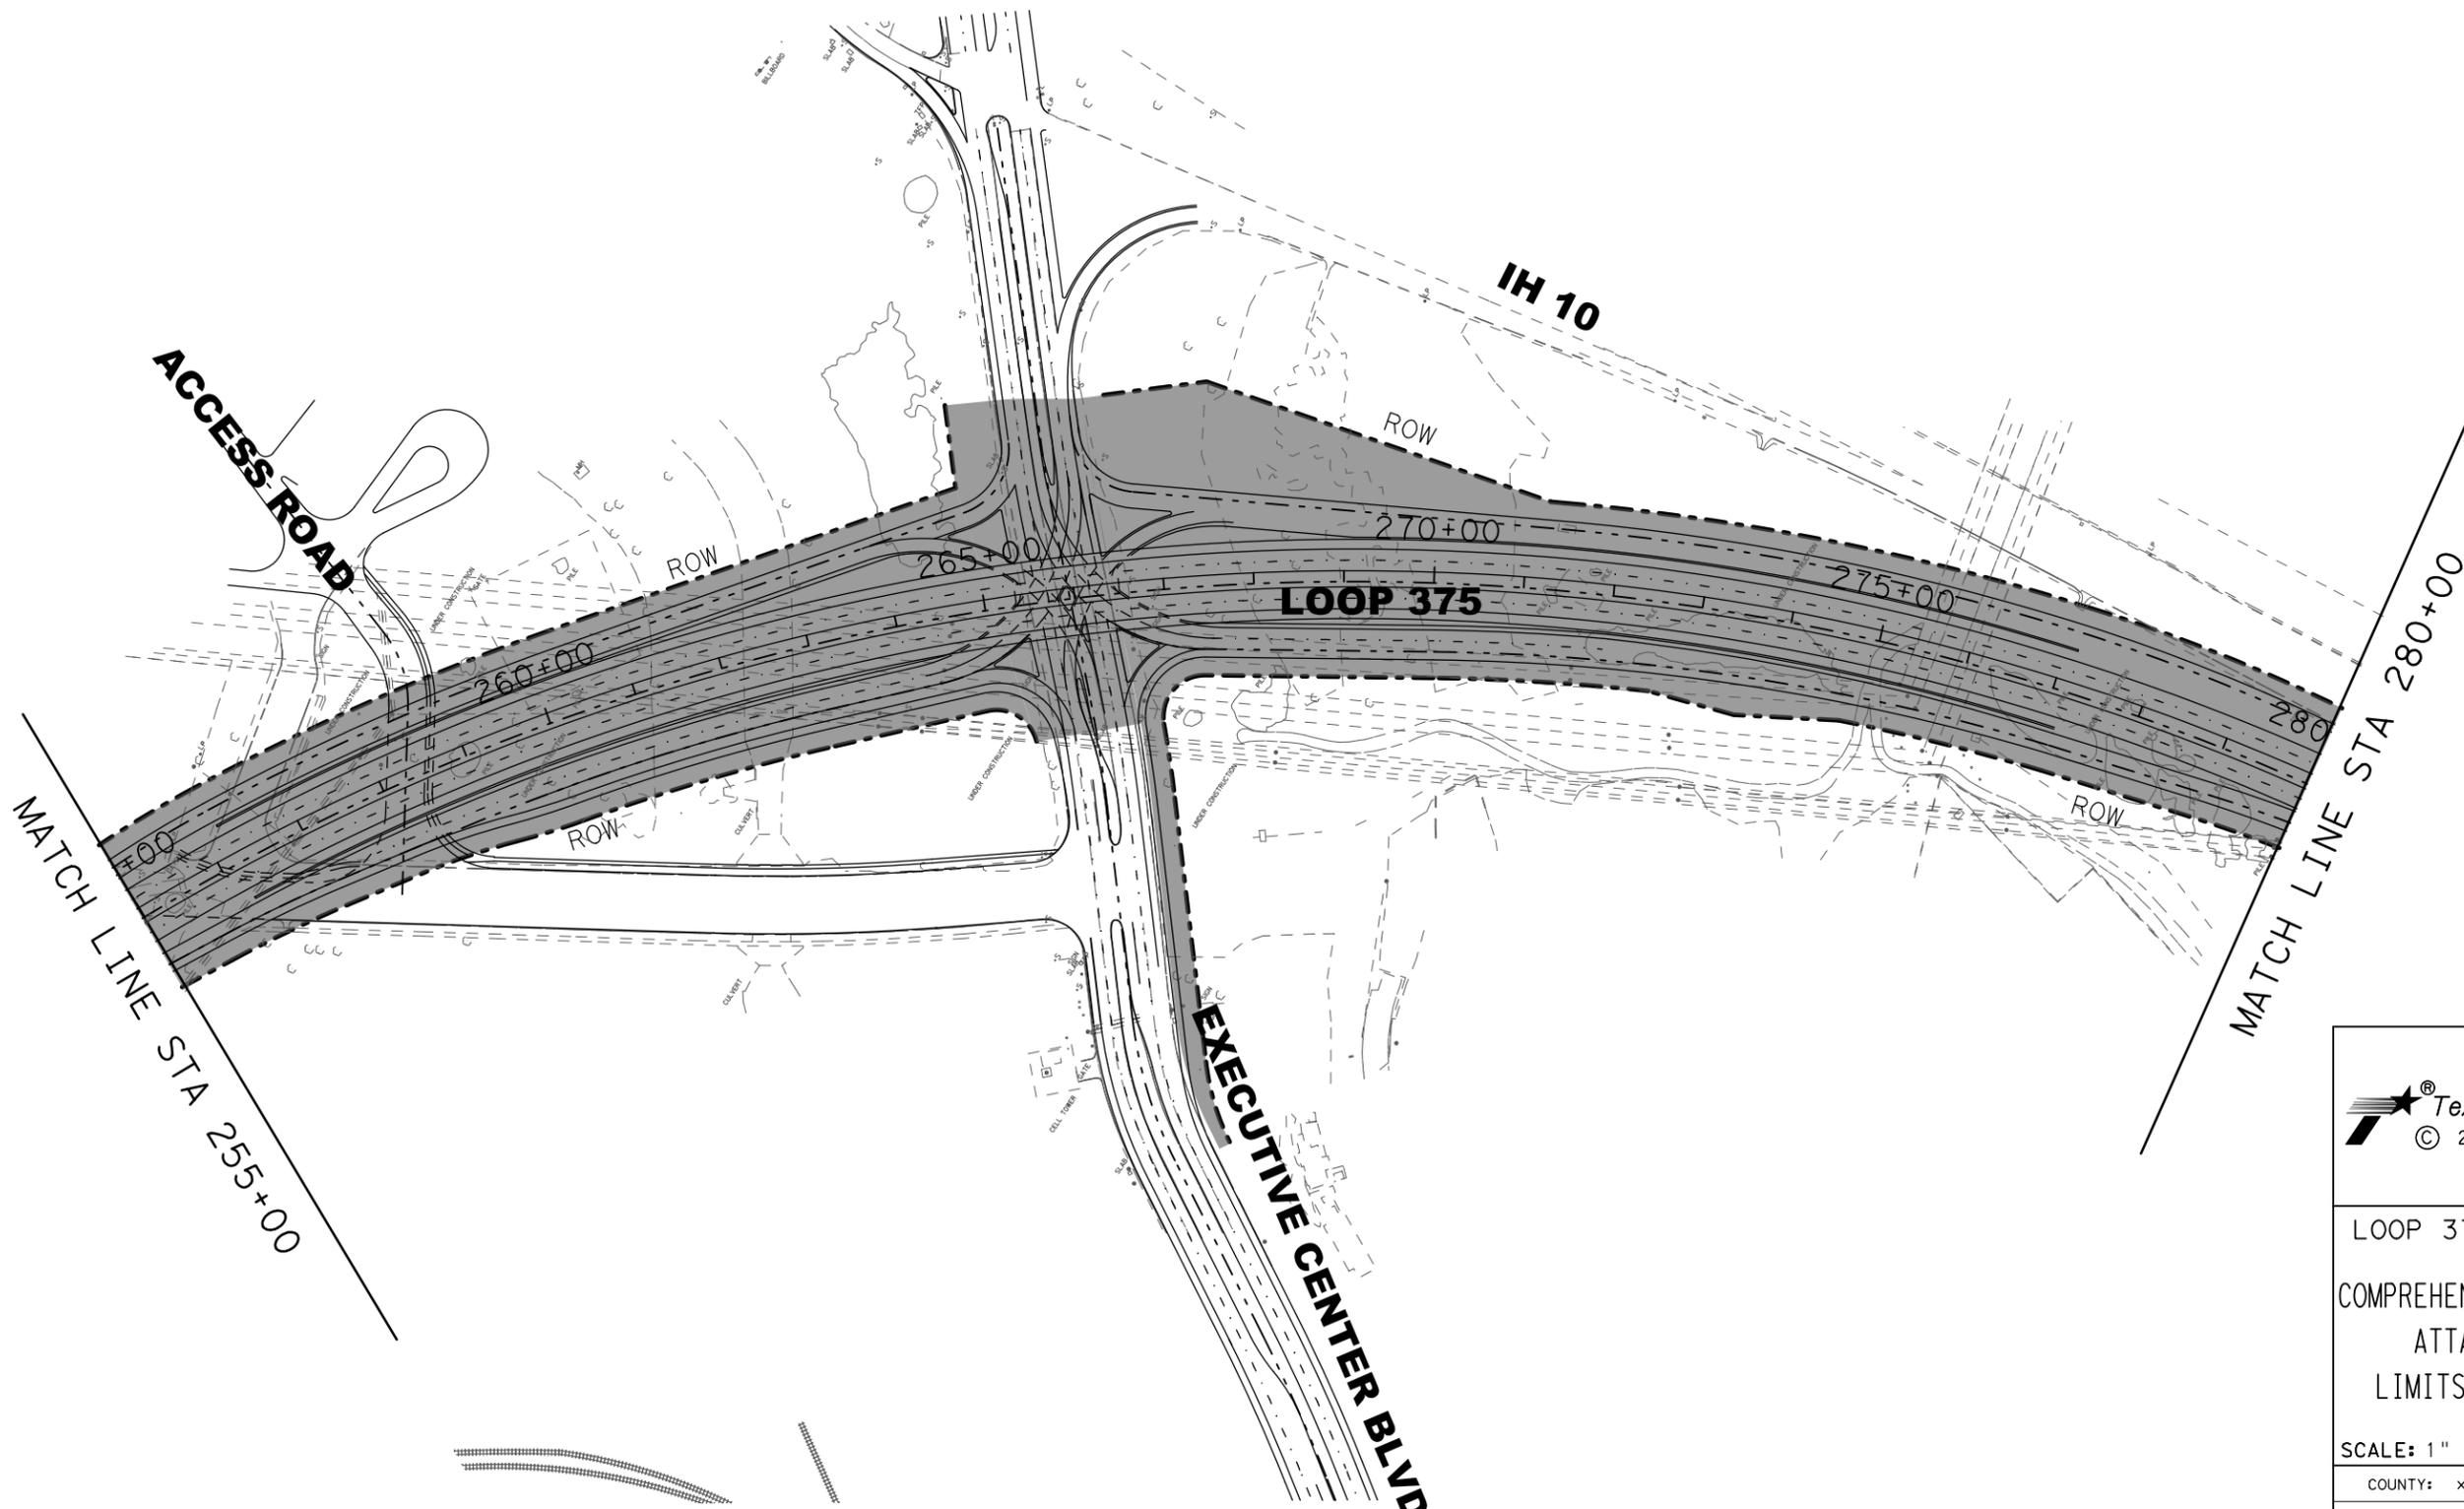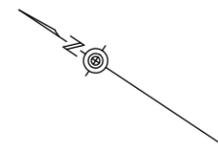

FILE: Z:\Projects\VECO206 WA 06\Border Highway\dwg\3750M04.dgn
DATE: 11/1/2013




LOOP 375/BORDER HIGHWAY WEST
COMPREHENSIVE MAINTENANCE AGREEMENT
ATTACHMENT 3 of EXHIBIT 2
LIMITS OF MAINTENANCE SERVICES

SCALE: 1" = 200' SHEET 4 OF 15

COUNTY: xxxxxxxx	HIGHWAY: LOOP 375	SHEET 4
DESIGN: GL, JS	GRAPHICS: GL	CHECK: JS, GL

LEGEND
 [Grey Box] LIMITS OF MAINTENANCE
 [Dashed Line] RIGHT-OF-WAY

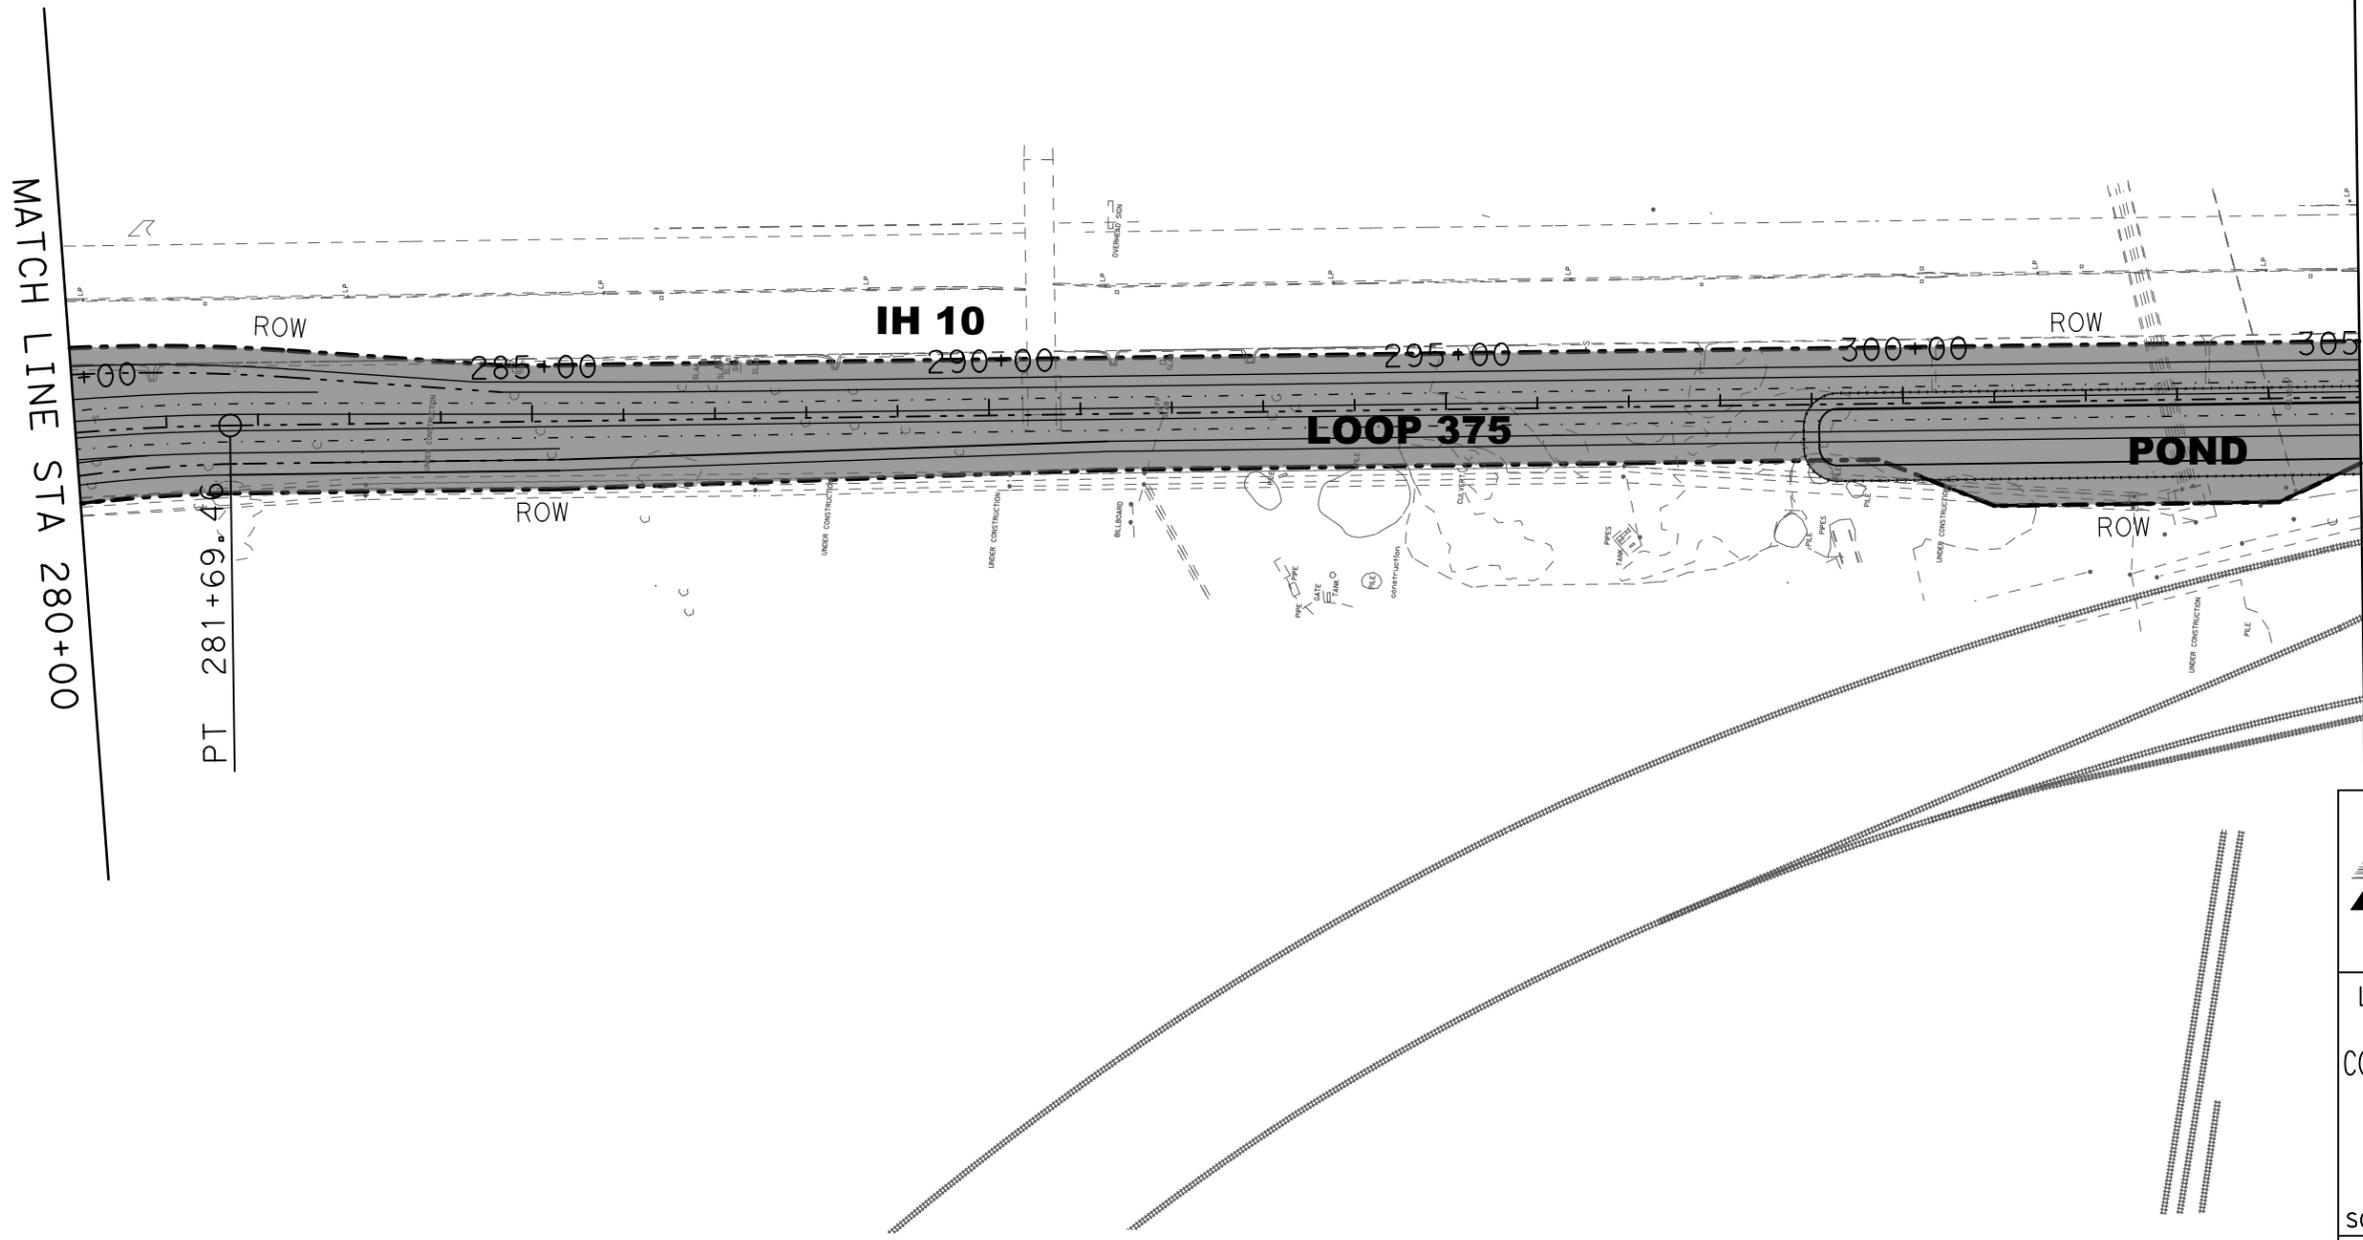

FILE: Z:\Projects\VECO206 WA 06\Border Highway\dwg\375M05.dgn
 DATE: 11/1/2013




LOOP 375/BORDER HIGHWAY WEST
 COMPREHENSIVE MAINTENANCE AGREEMENT
 ATTACHMENT 3 of EXHIBIT 2
 LIMITS OF MAINTENANCE SERVICES

SCALE: 1" = 200' SHEET 5 OF 15

COUNTY: xxxxxxxx	HIGHWAY: LOOP 375	SHEET
DESIGN: GL, JS	GRAPHICS: GL	CHECK: JS, GL
		5

LEGEND

- LIMITS OF MAINTENANCE
- RIGHT-OF-WAY

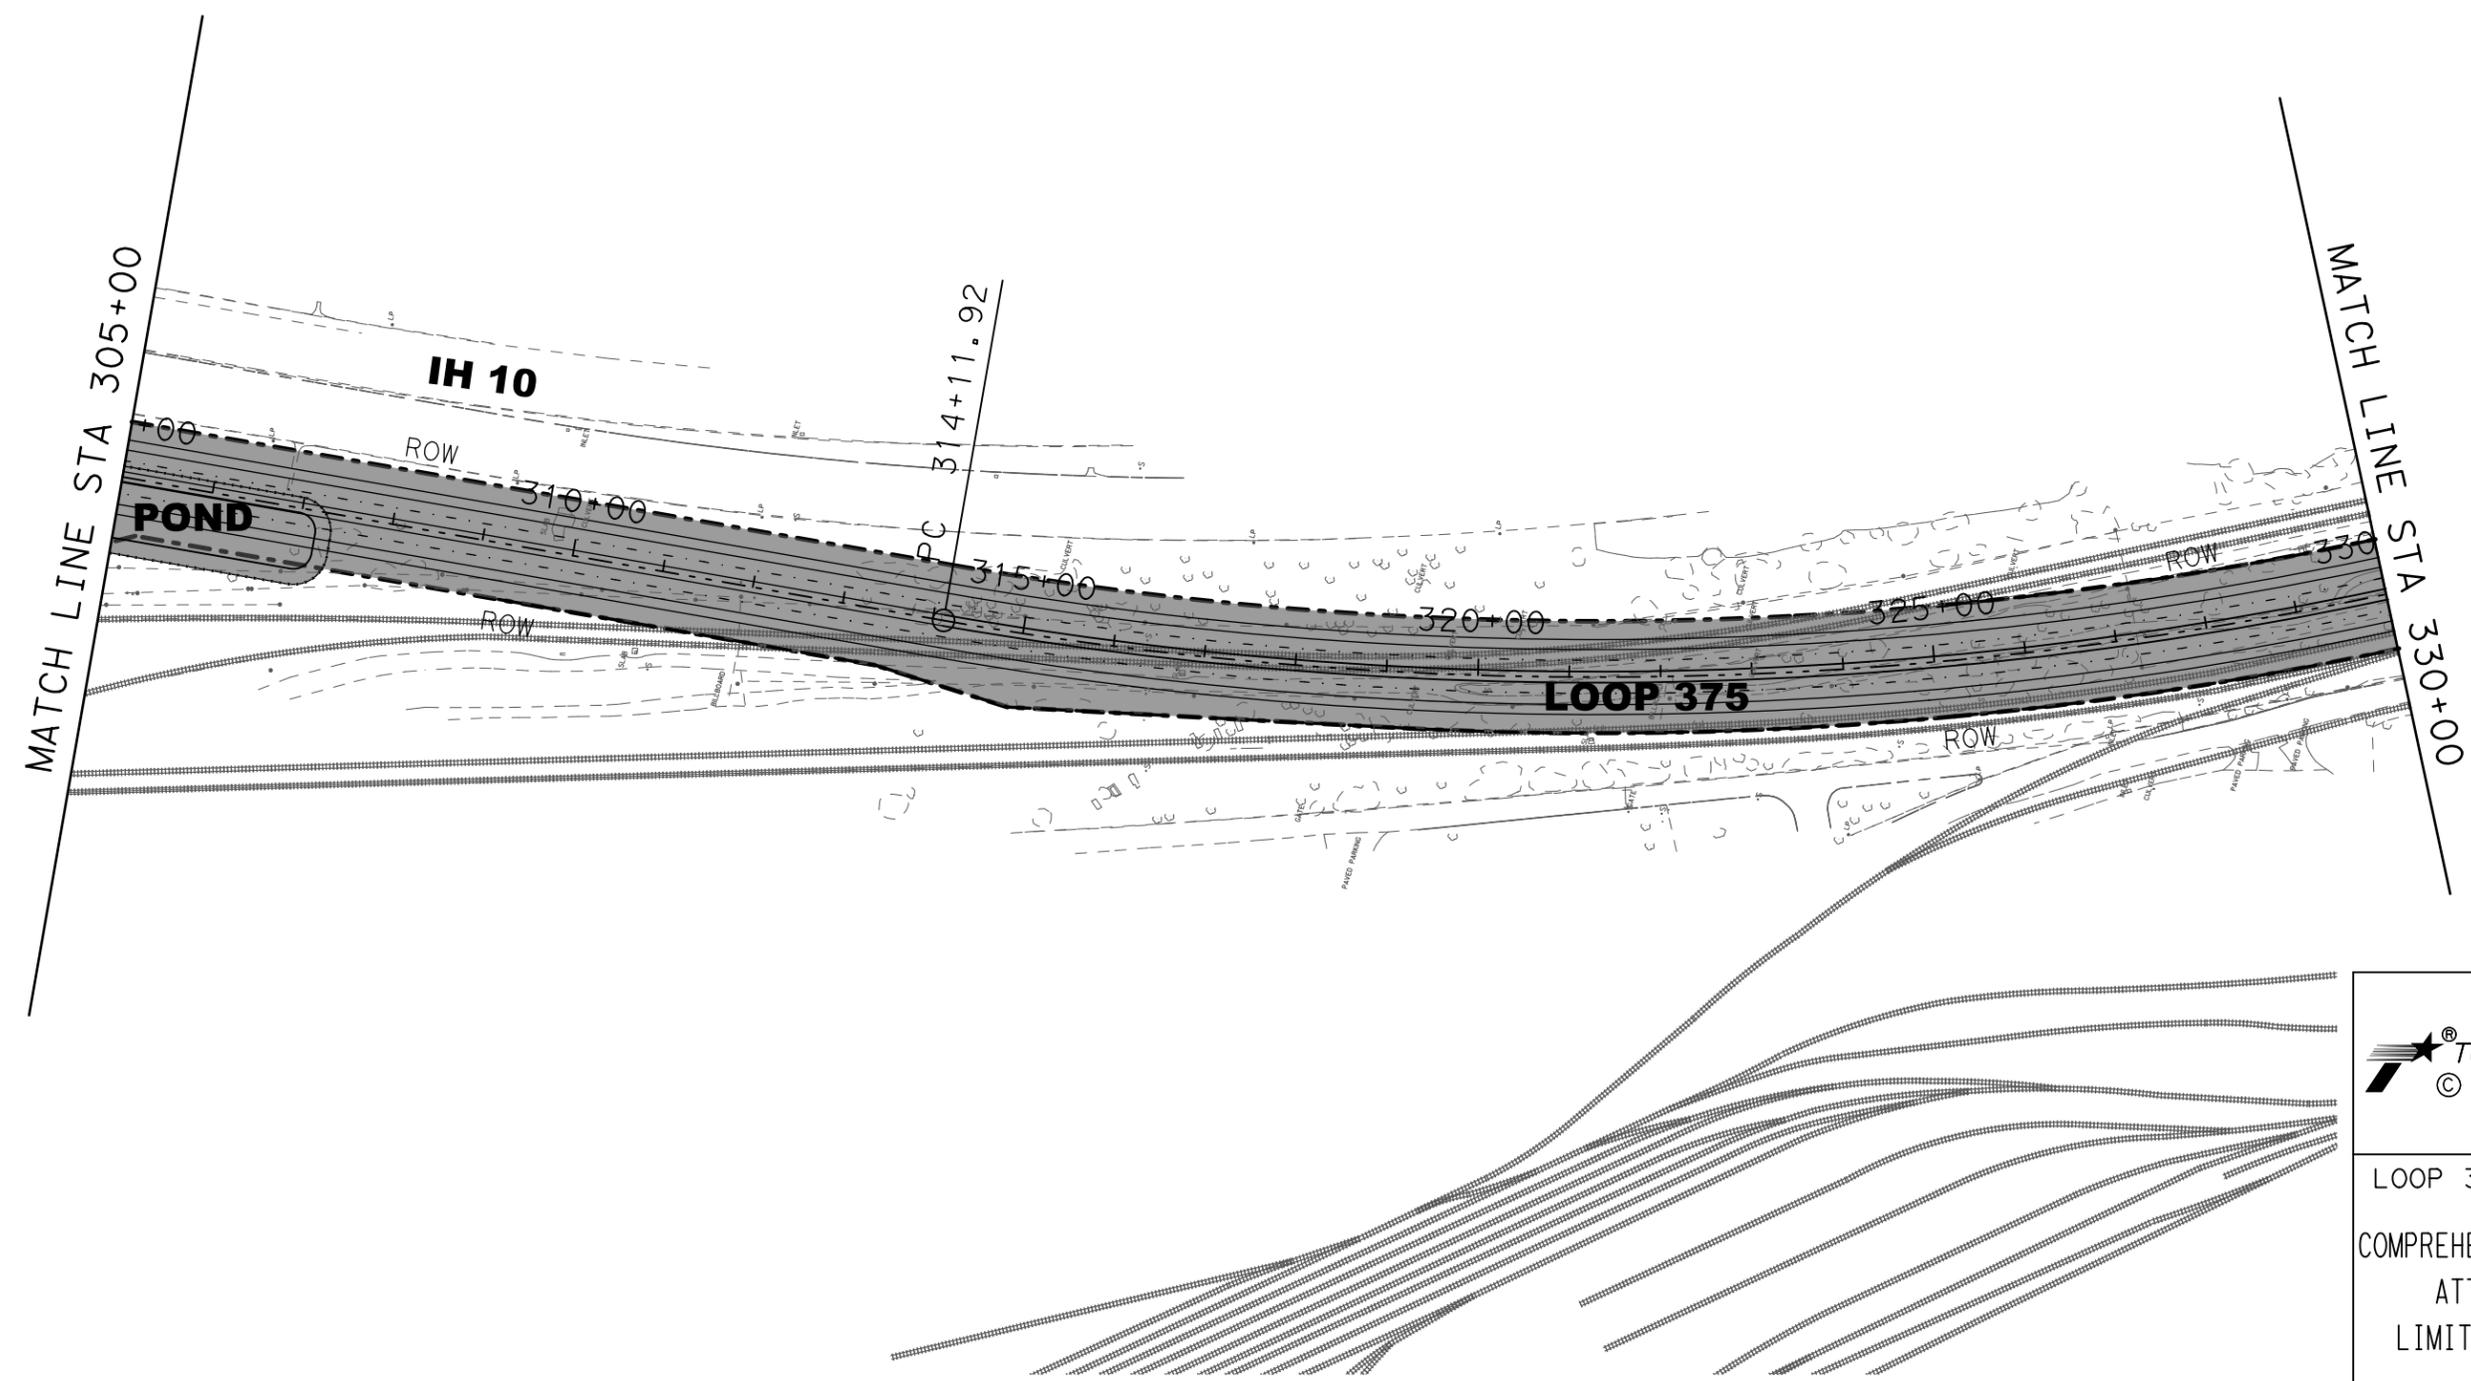

FILE: Z:\Projects\VECC0206 WA 06\Border Highway\dw\3750M06.dgn
 DATE: 11/1/2013





LOOP 375/BORDER HIGHWAY WEST
 COMPREHENSIVE MAINTENANCE AGREEMENT
 ATTACHMENT 3 of EXHIBIT 2
 LIMITS OF MAINTENANCE SERVICES

SCALE: 1" = 200' SHEET 6 OF 15

COUNTY: xxxxxxxx	HIGHWAY: LOOP 375	SHEET
DESIGN: GL, JS	GRAPHICS: GL	6
CHECK: JS, GL		

LEGEND

-  LIMITS OF MAINTENANCE
-  RIGHT-OF-WAY

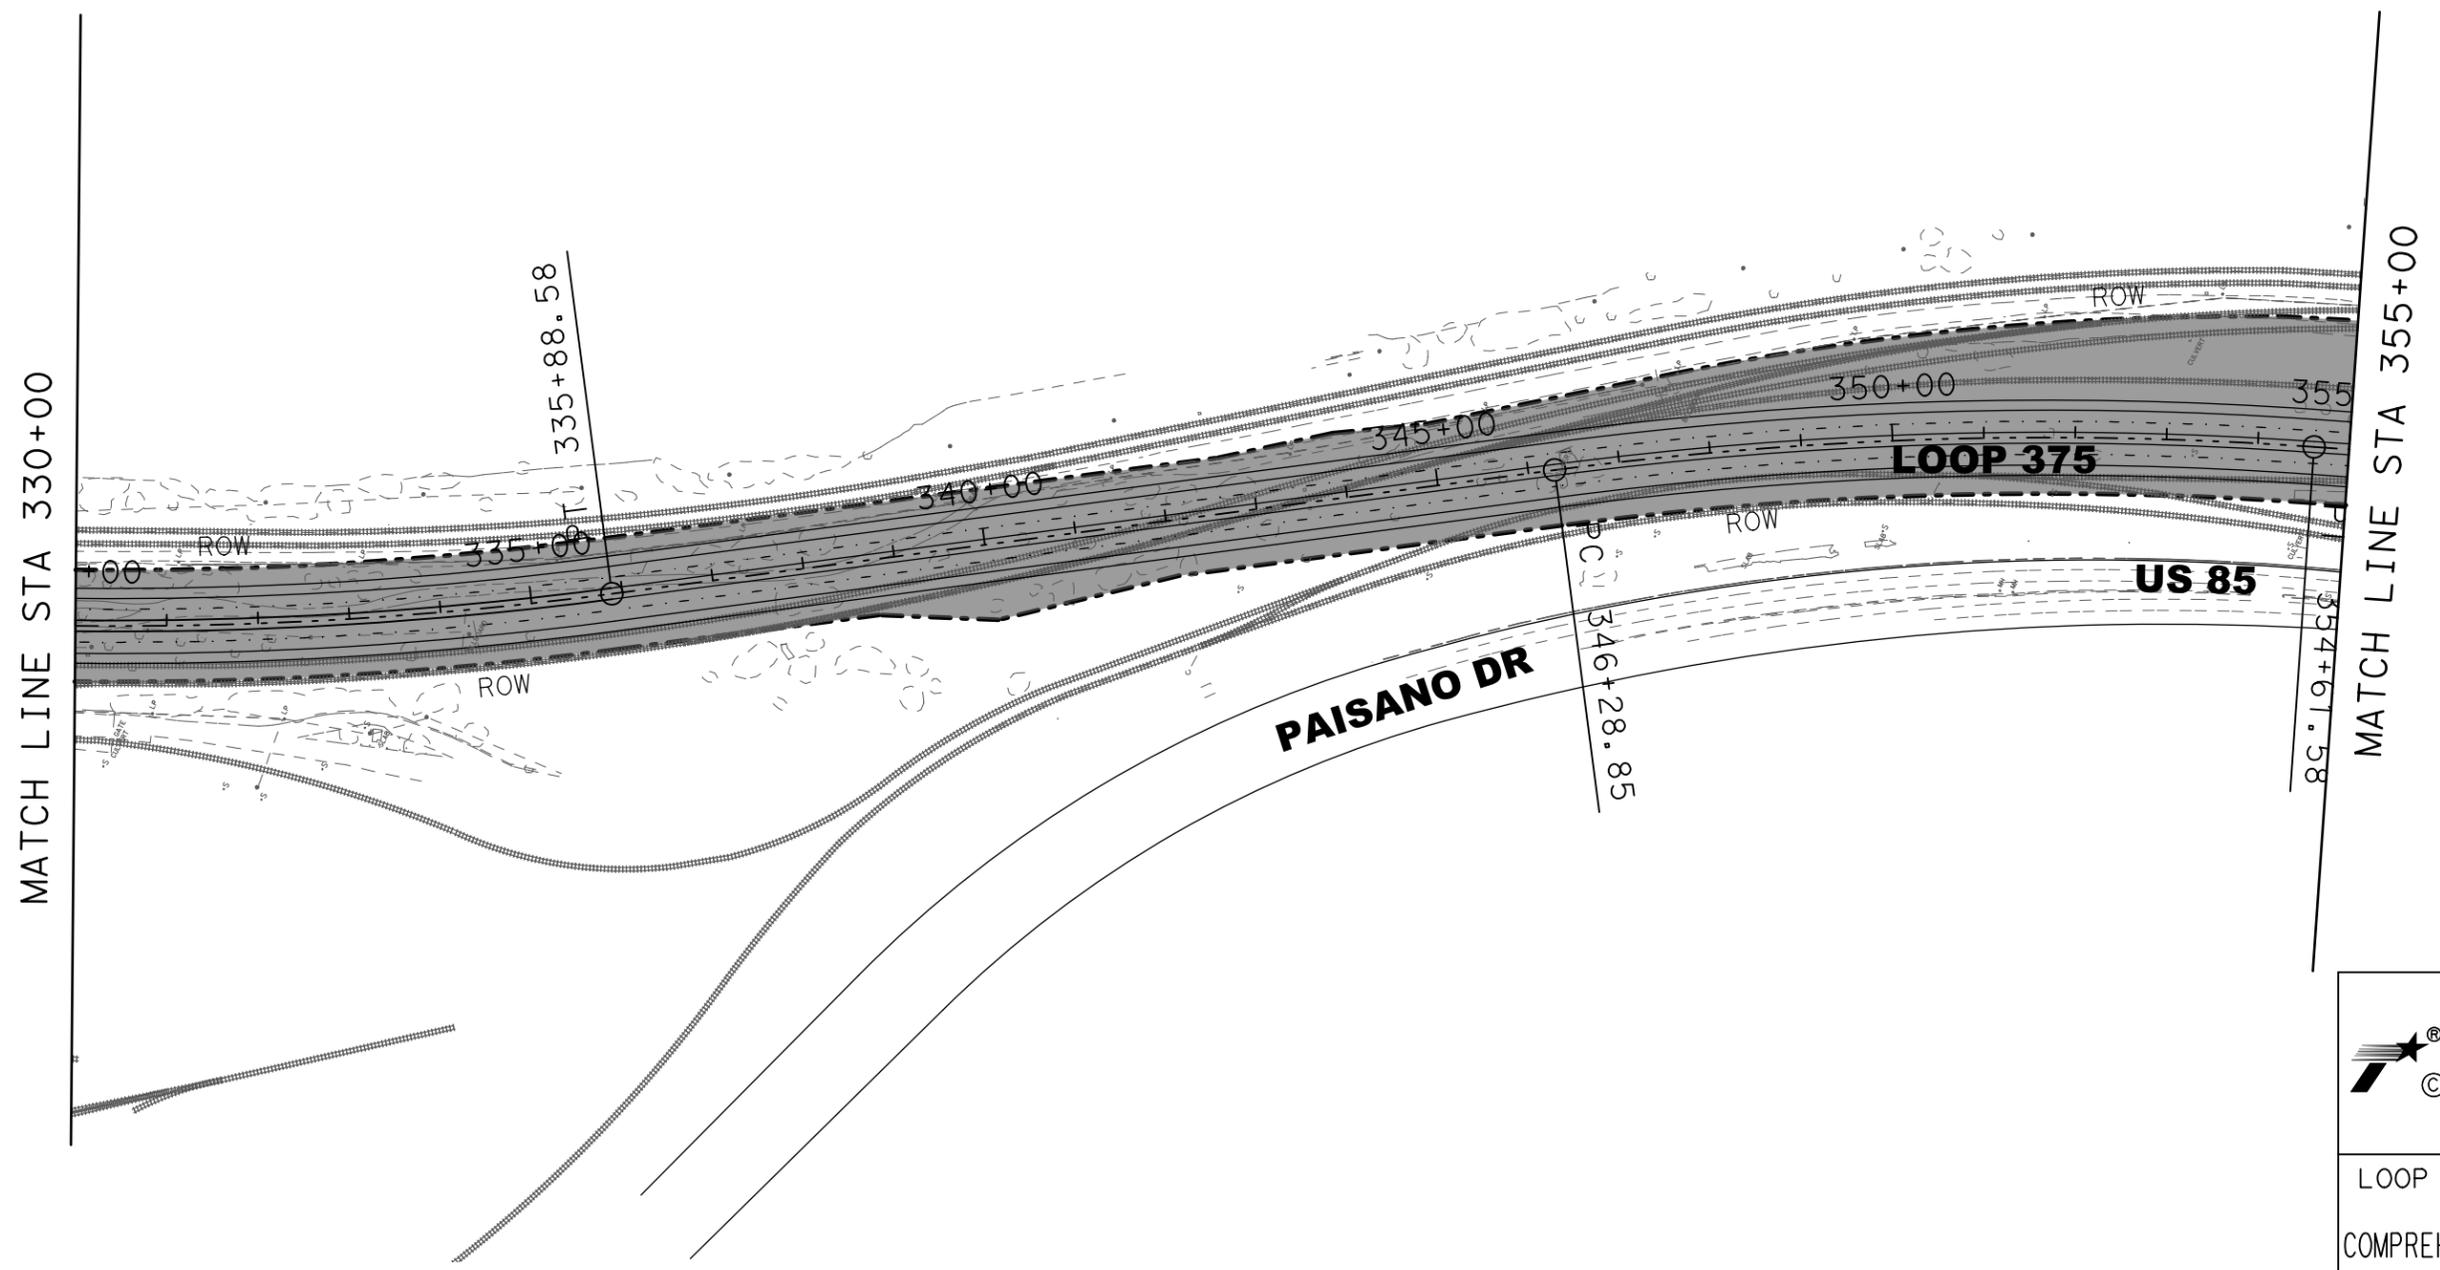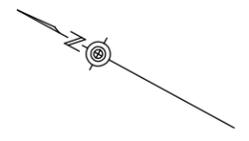

FILE: Z:\Projects\VECO206 WA 06\Border Highway\dw\3750M07.dgn
 DATE: 11/1/2013





LOOP 375/BORDER HIGHWAY WEST
 COMPREHENSIVE MAINTENANCE AGREEMENT
 ATTACHMENT 3 of EXHIBIT 2
 LIMITS OF MAINTENANCE SERVICES

SCALE: 1" = 200' SHEET 7 OF 15

COUNTY: xxxxxxxx	HIGHWAY: LOOP 375	SHEET 7
DESIGN: GL, JS	GRAPHICS: GL	CHECK: JS, GL

LEGEND

- LIMITS OF MAINTENANCE
- RIGHT-OF-WAY

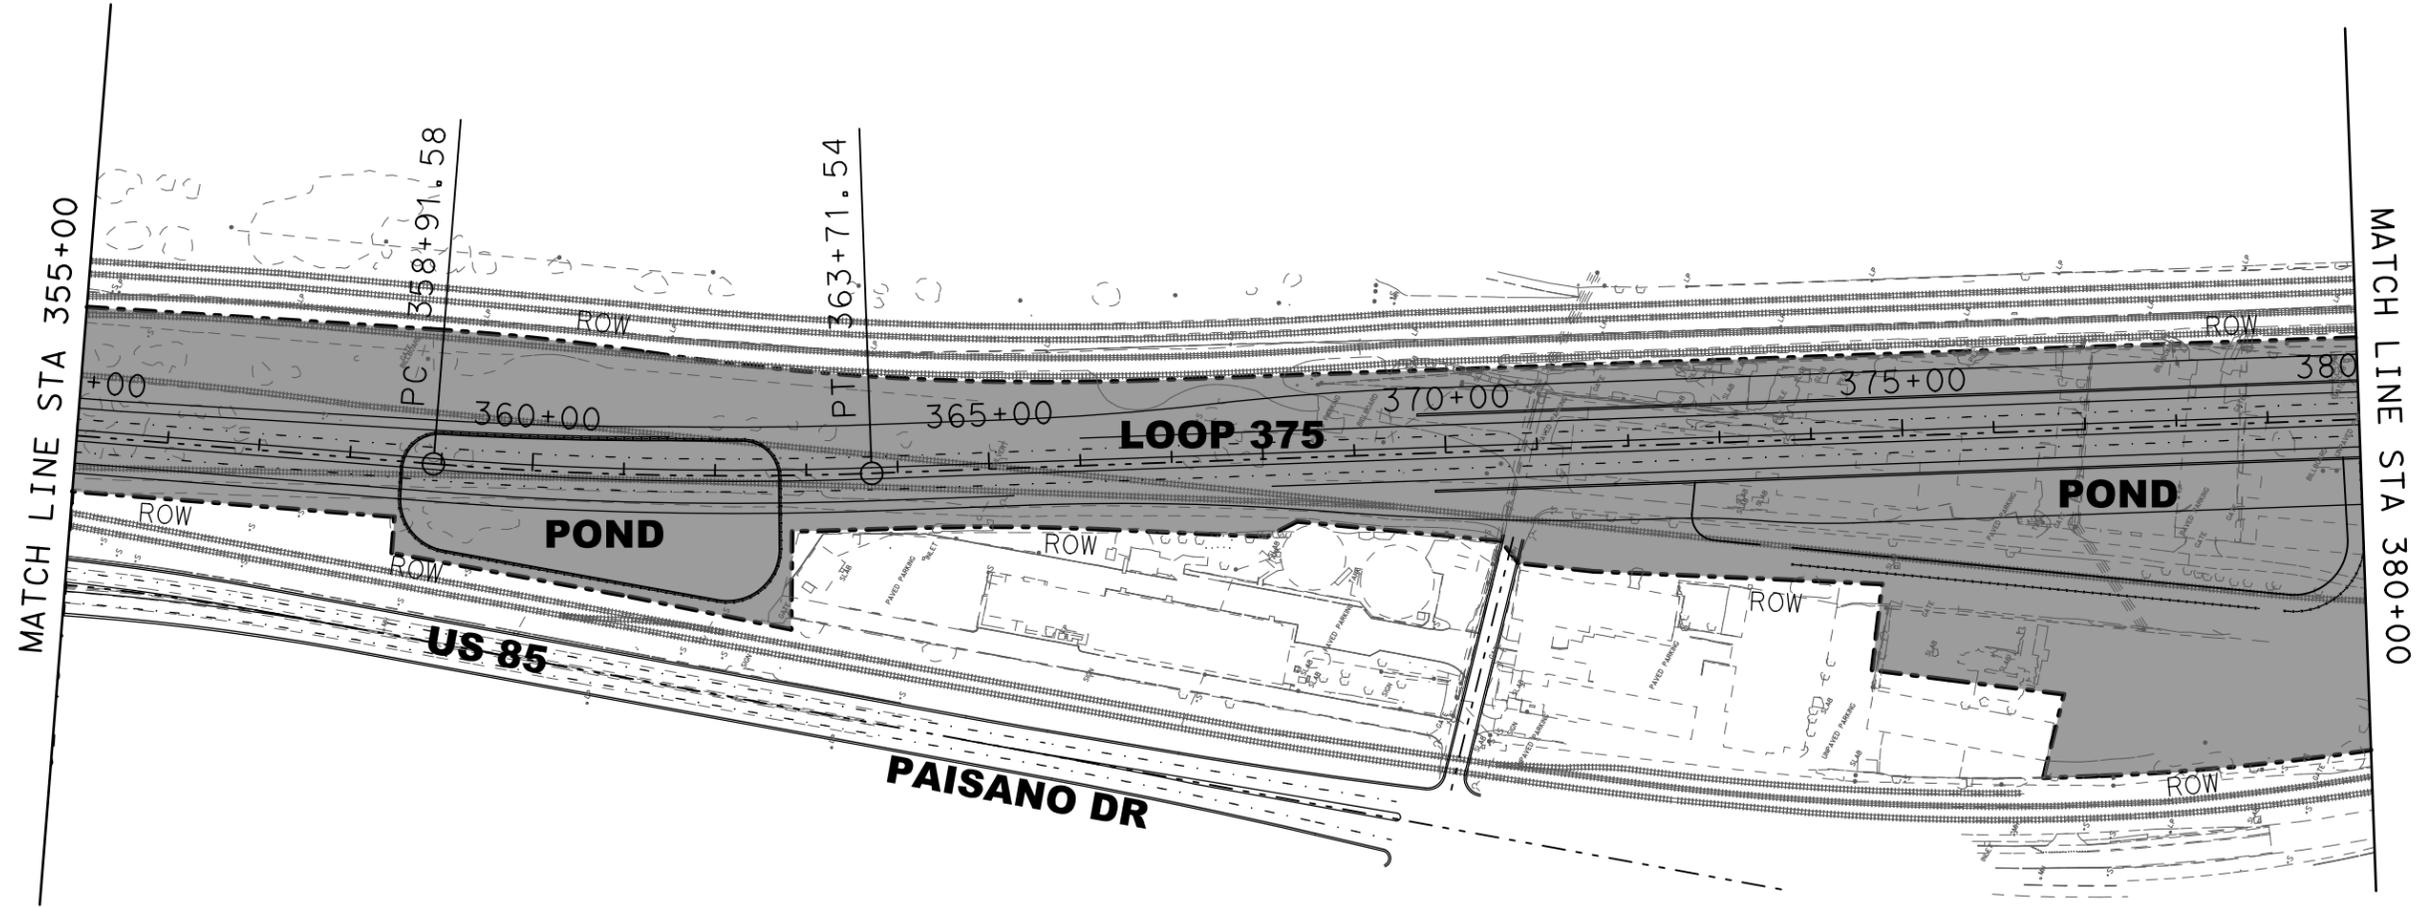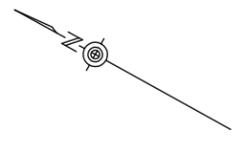

FILE: Z:\Projects\VECO206 WA 06\Border Highway\dw\3750M08.dgn
 DATE: 11/1/2013





LOOP 375/BORDER HIGHWAY WEST
 COMPREHENSIVE MAINTENANCE AGREEMENT
 ATTACHMENT 3 of EXHIBIT 2
 LIMITS OF MAINTENANCE SERVICES

SCALE: 1" = 200' SHEET 8 OF 15

COUNTY: xxxxxxxx	HIGHWAY: LOOP 375	SHEET 8
DESIGN: GL, JS	GRAPHICS: GL	CHECK: JS, GL

LEGEND

-  LIMITS OF MAINTENANCE
-  RIGHT-OF-WAY

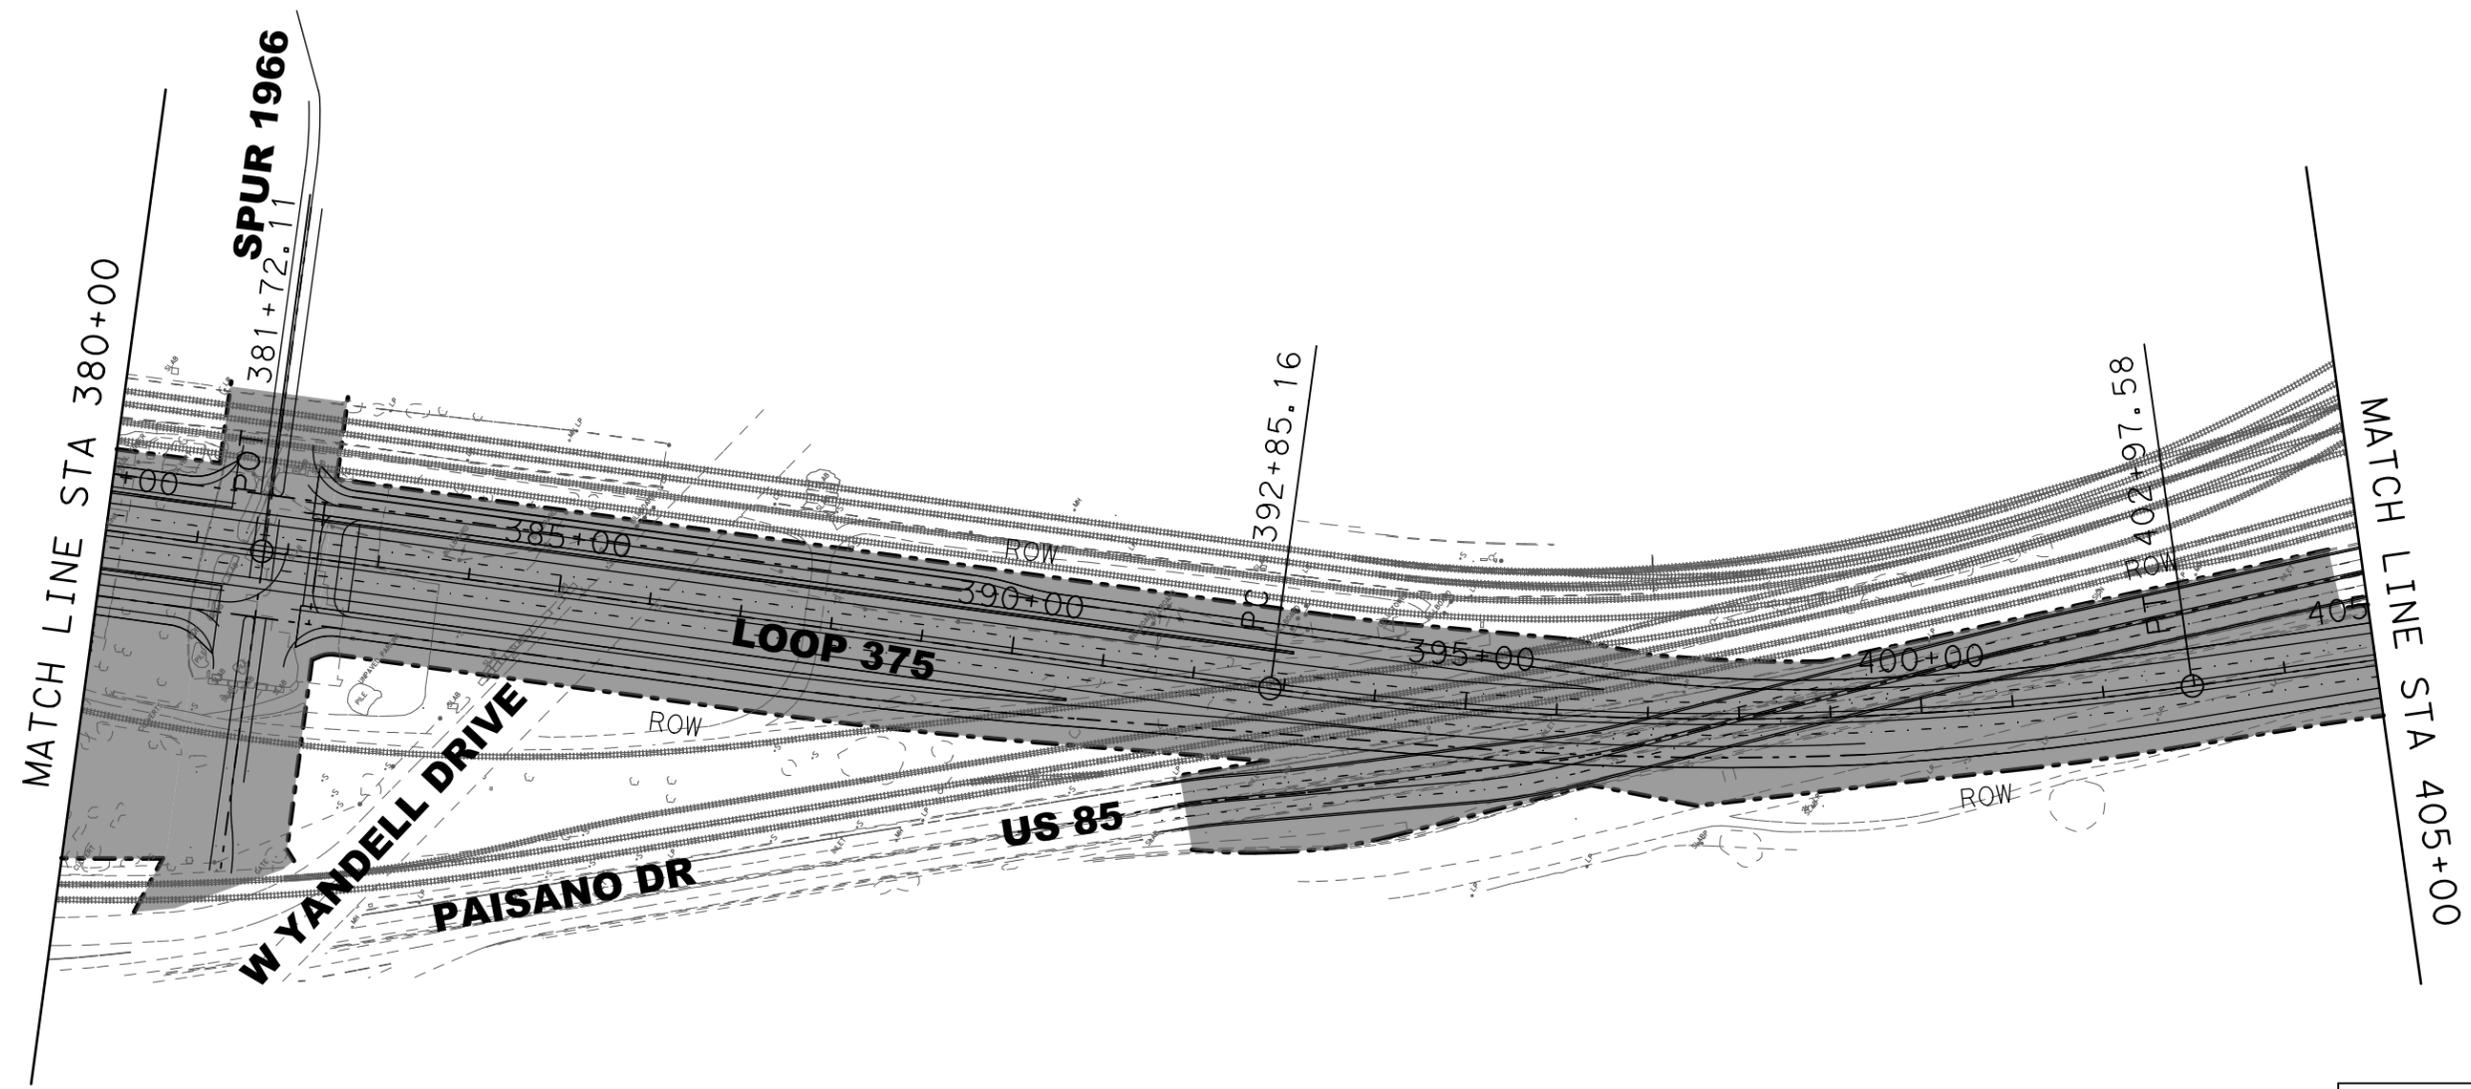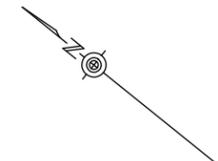

FILE: Z:\Projects\VECO206 WA 06\Border Highway\dwg\375M09.dgn
 DATE: 11/1/2013




LOOP 375/BORDER HIGHWAY WEST
 COMPREHENSIVE MAINTENANCE AGREEMENT
 ATTACHMENT 3 of EXHIBIT 2
 LIMITS OF MAINTENANCE SERVICES

SCALE: 1" = 200' SHEET 9 OF 15

COUNTY: xxxxxxxx	HIGHWAY: LOOP 375	SHEET
DESIGN: GL, JS	GRAPHICS: GL	9
CHECK: JS, GL		

LEGEND
 [Shaded Area] LIMITS OF MAINTENANCE
 [Dashed Line] RIGHT-OF-WAY

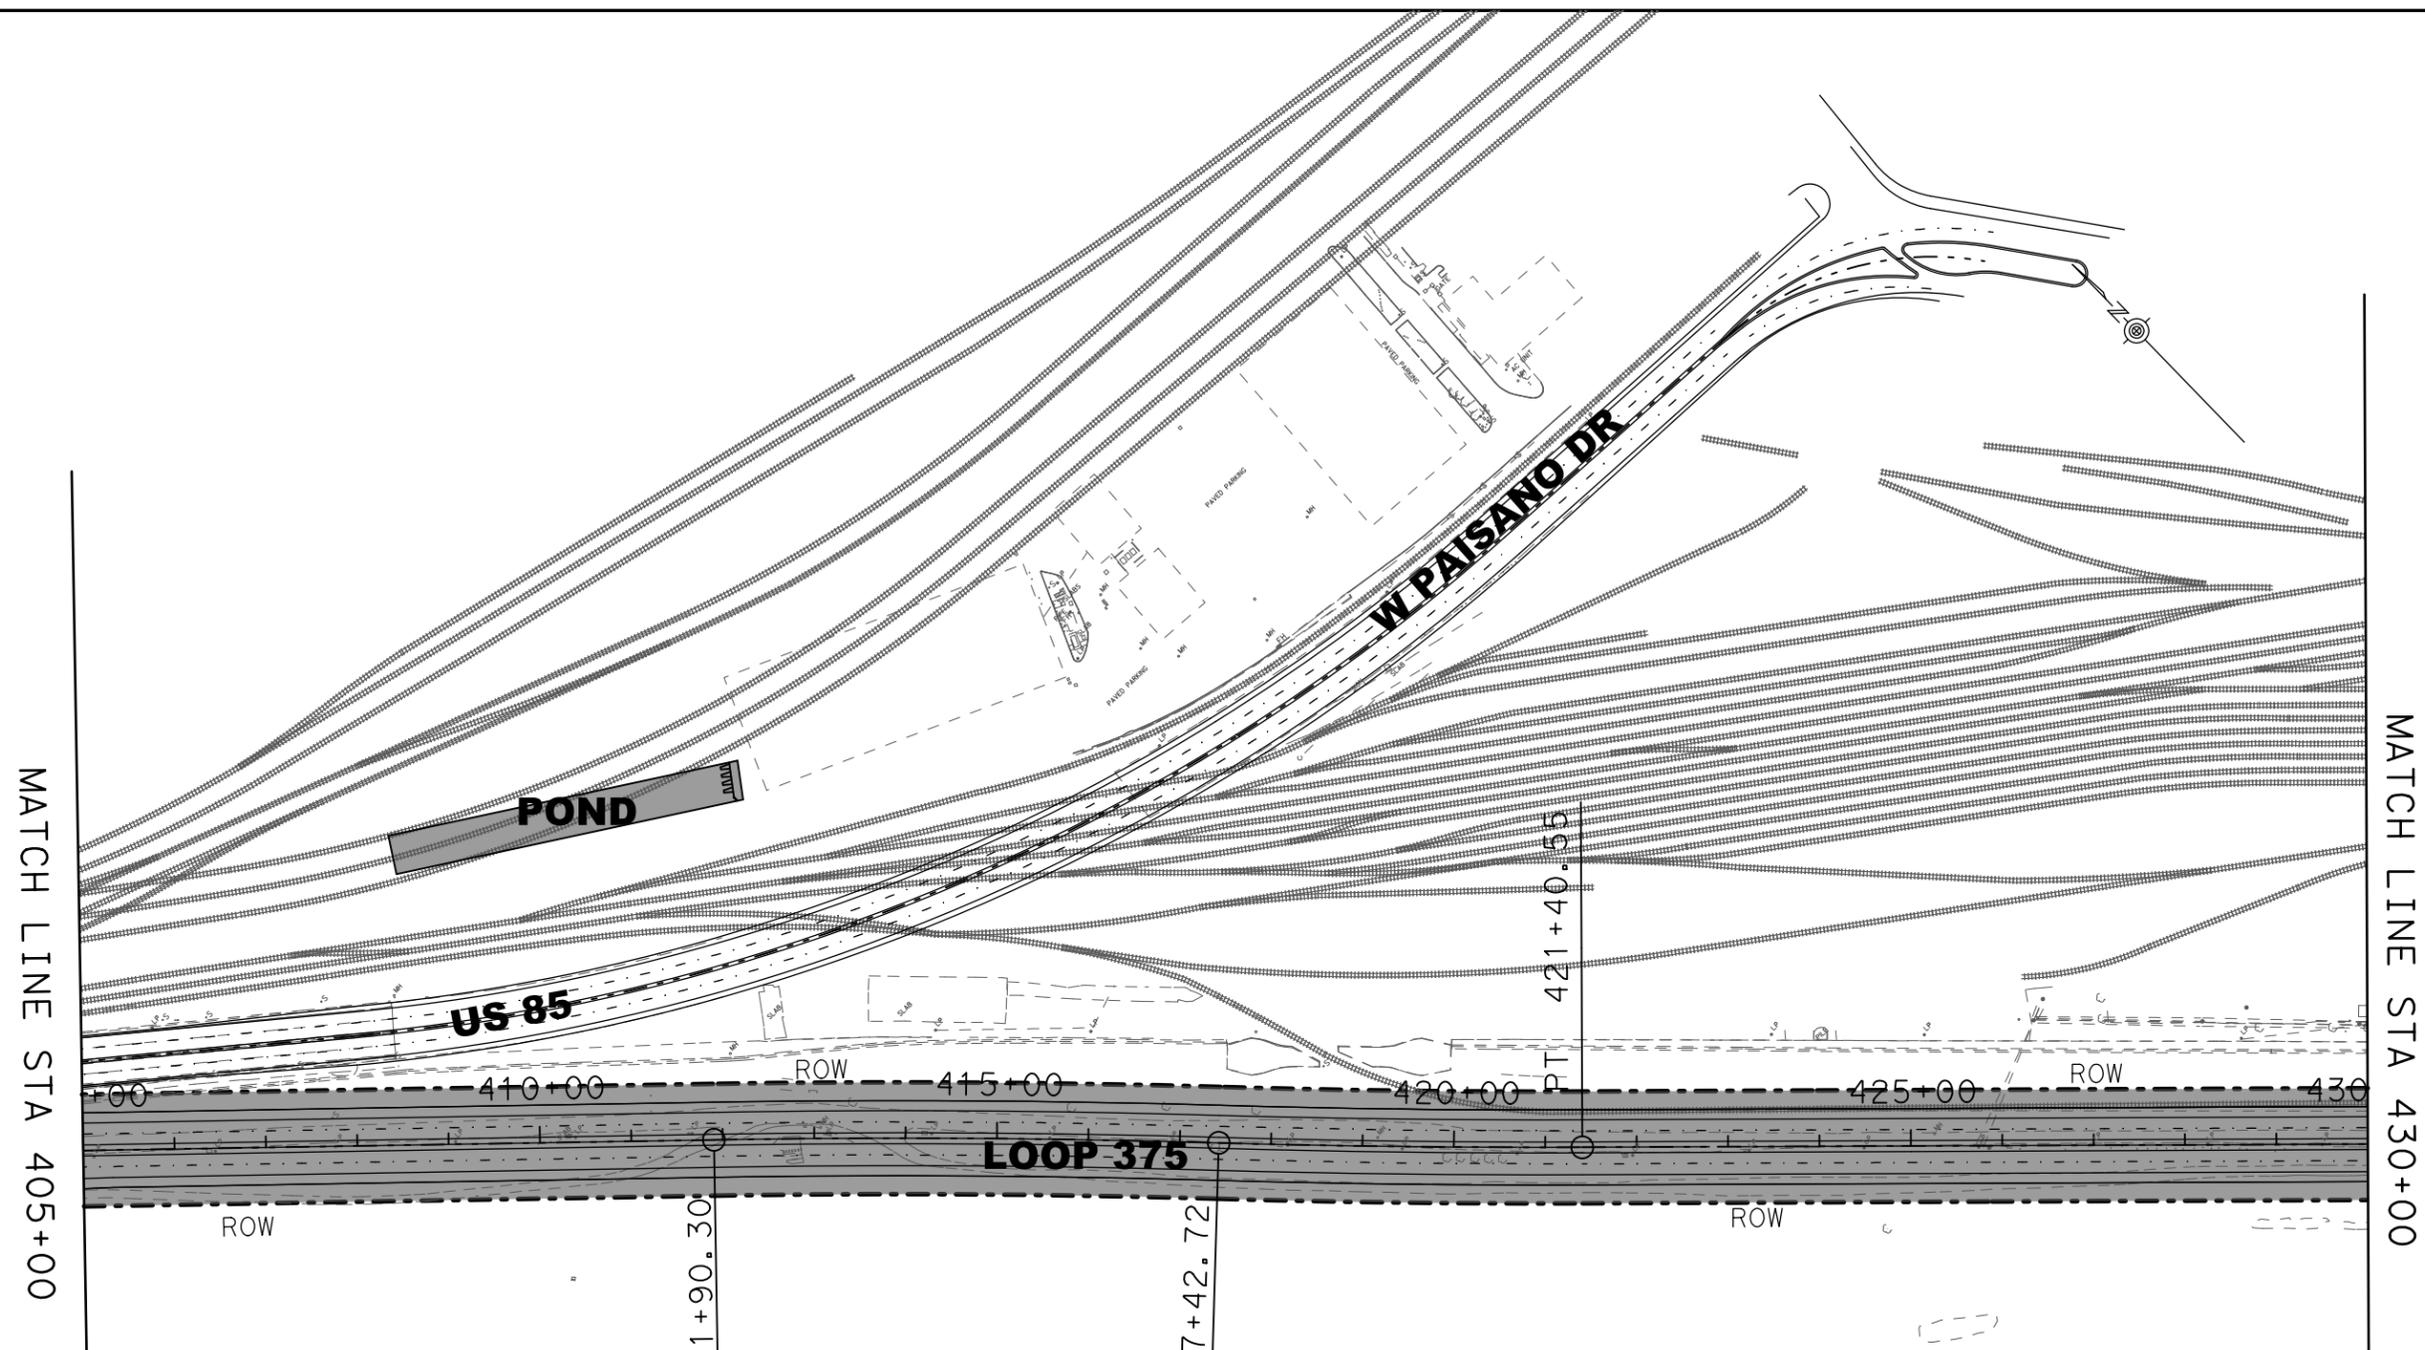

MATCH LINE STA 405+00

MATCH LINE STA 430+00

FILE: Z:\Projects\VECO206 WA 06\Border Highway\dw\3750M10.dgn
 DATE: 11/1/2013




LOOP 375/BORDER HIGHWAY WEST
 COMPREHENSIVE MAINTENANCE AGREEMENT
 ATTACHMENT 3 of EXHIBIT 2
 LIMITS OF MAINTENANCE SERVICES

SCALE: 1" = 200' SHEET 10 OF 15

COUNTY: xxxxxxxx	HIGHWAY: LOOP 375	SHEET 10
DESIGN: GL, JS	GRAPHICS: GL	CHECK: JS, GL

FILE: Z:\Projects\VECO206 WA 06\Border Highway\dw\3750M11.dgn
 DATE: 11/1/2013

MATCH LINE STA 430+00

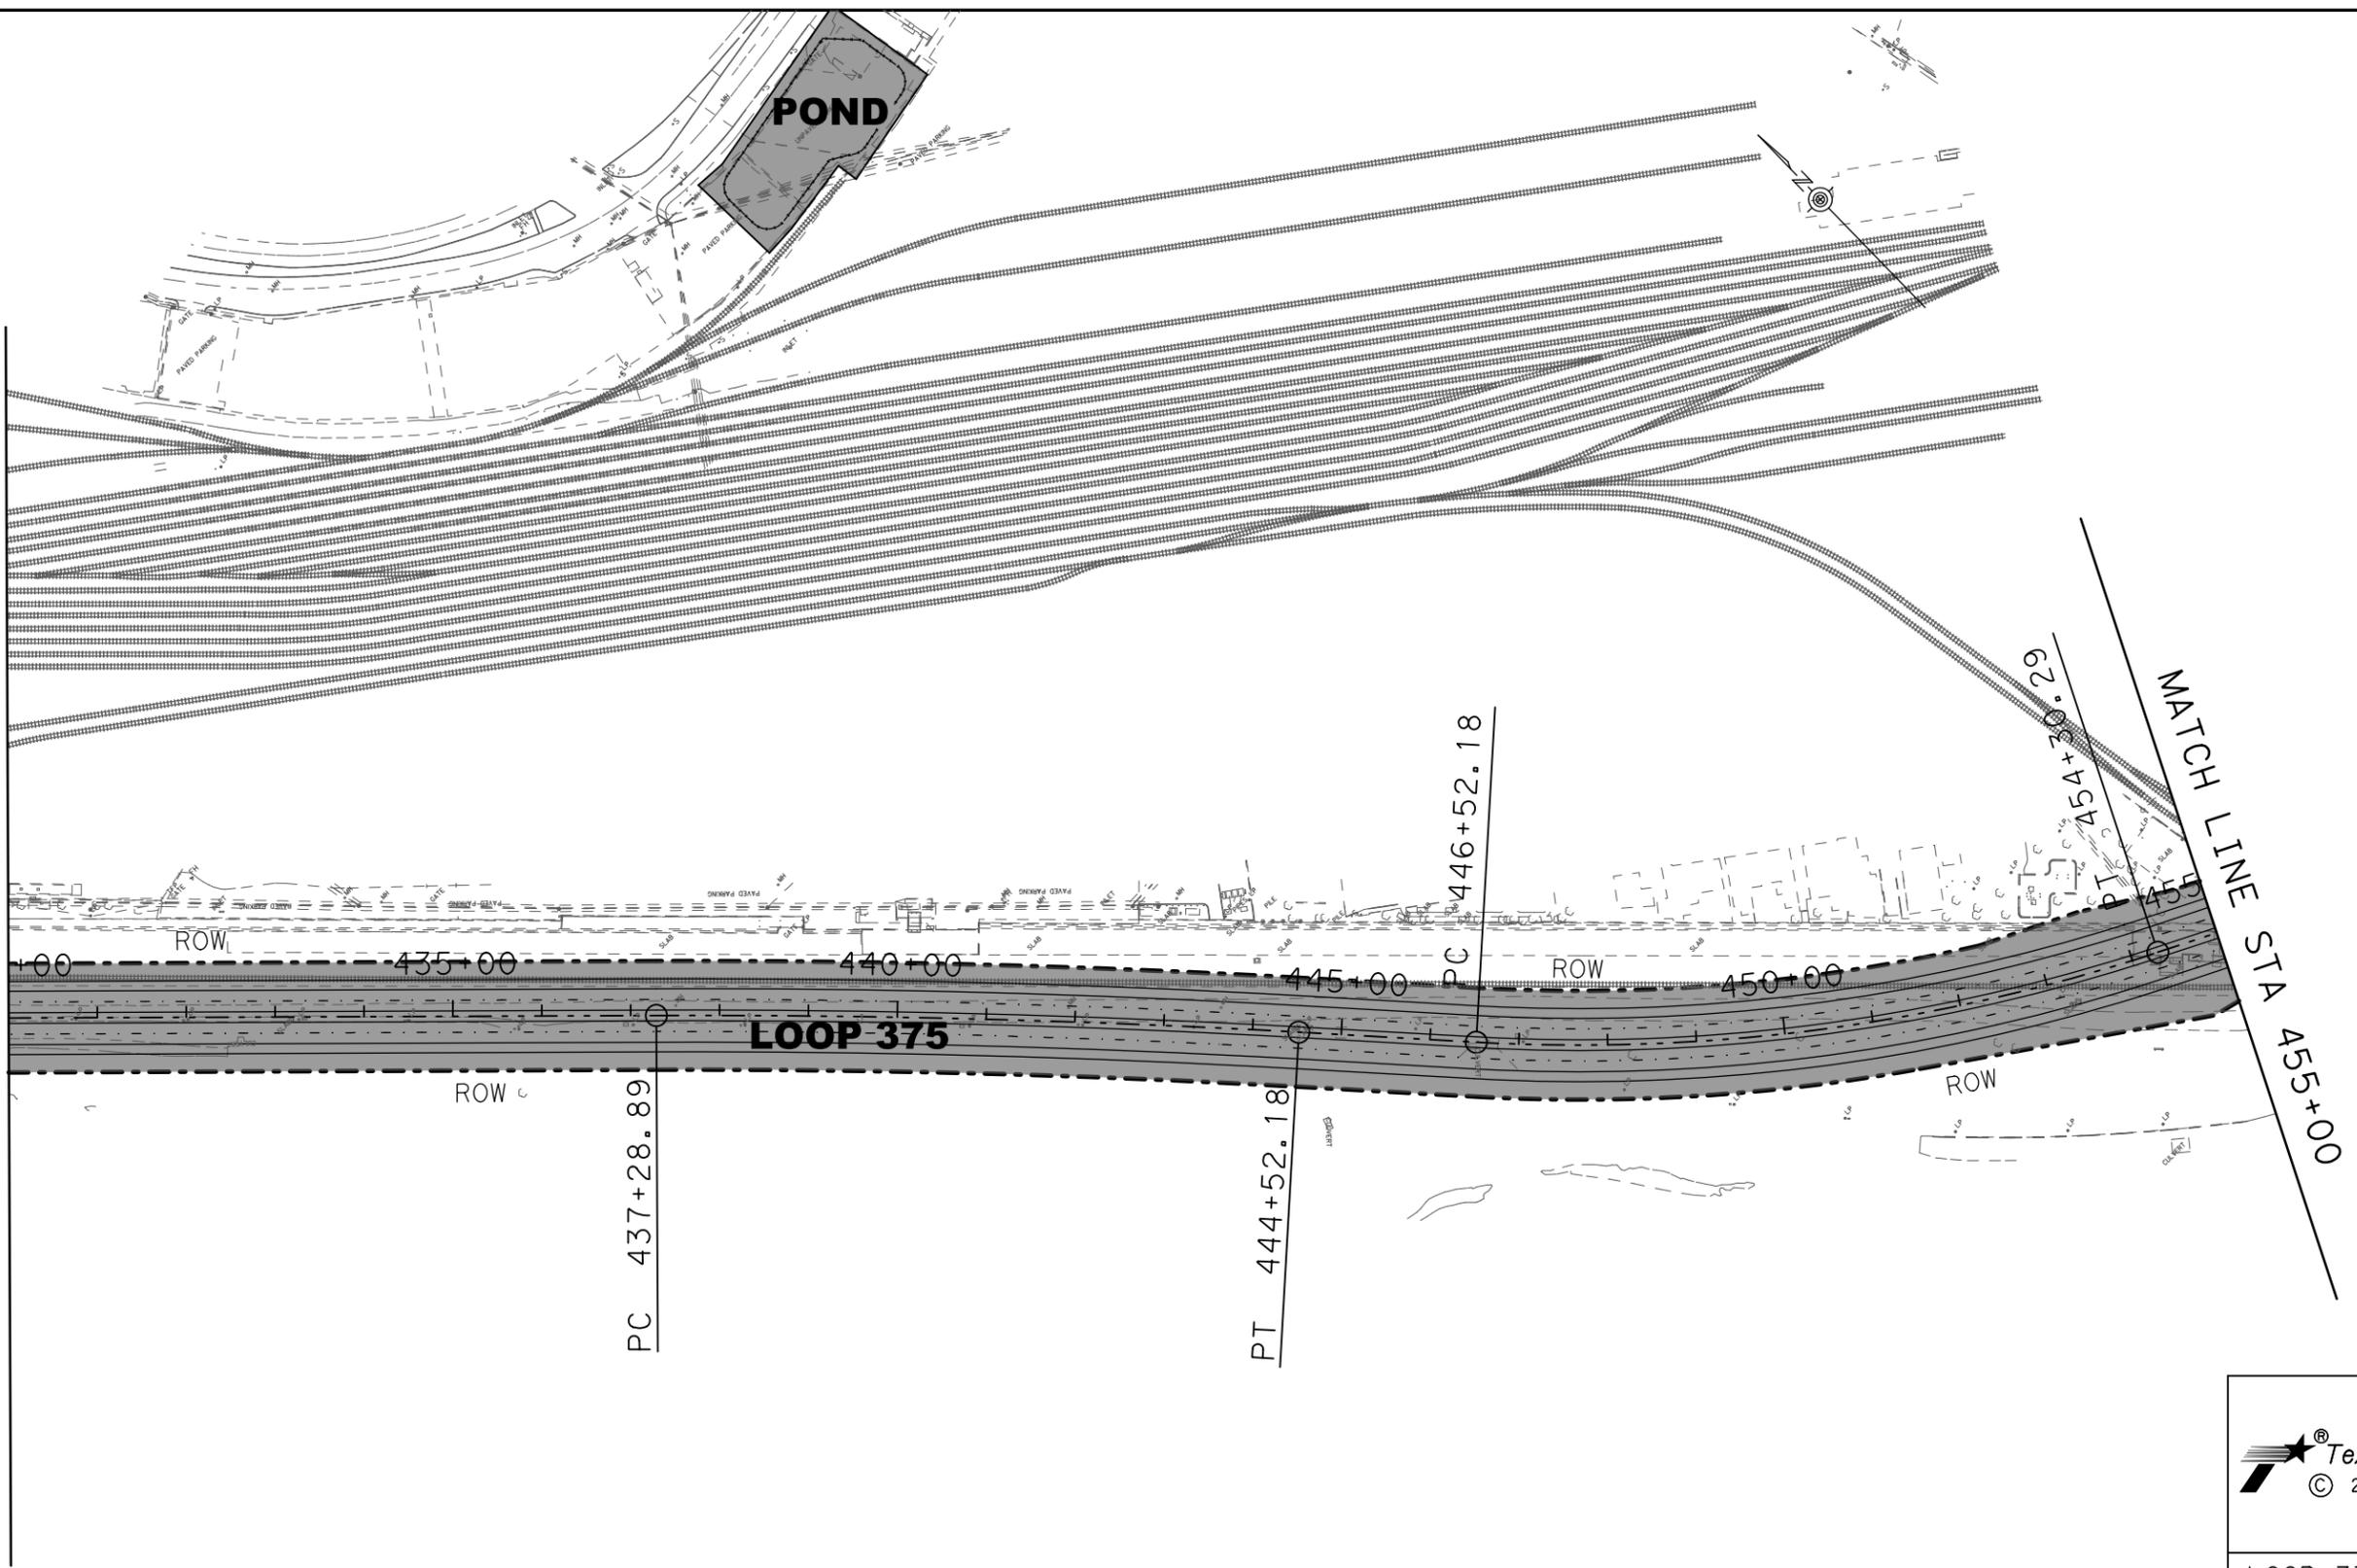

LEGEND
 [Shaded Area] LIMITS OF MAINTENANCE
 [Dashed Line] RIGHT-OF-WAY




LOOP 375/BORDER HIGHWAY WEST
 COMPREHENSIVE MAINTENANCE AGREEMENT
 ATTACHMENT 3 of EXHIBIT 2
 LIMITS OF MAINTENANCE SERVICES

SCALE: 1" = 200' SHEET 11 OF 15

COUNTY: xxxxxxxx	HIGHWAY: LOOP 375	SHEET 11
DESIGN: GL, JS	GRAPHICS: GL	CHECK: JS, GL

FILE: Z:\Projects\VECO206 WA 06\Border Highway\dw\3750M12.dgn
 DATE: 11/1/2013

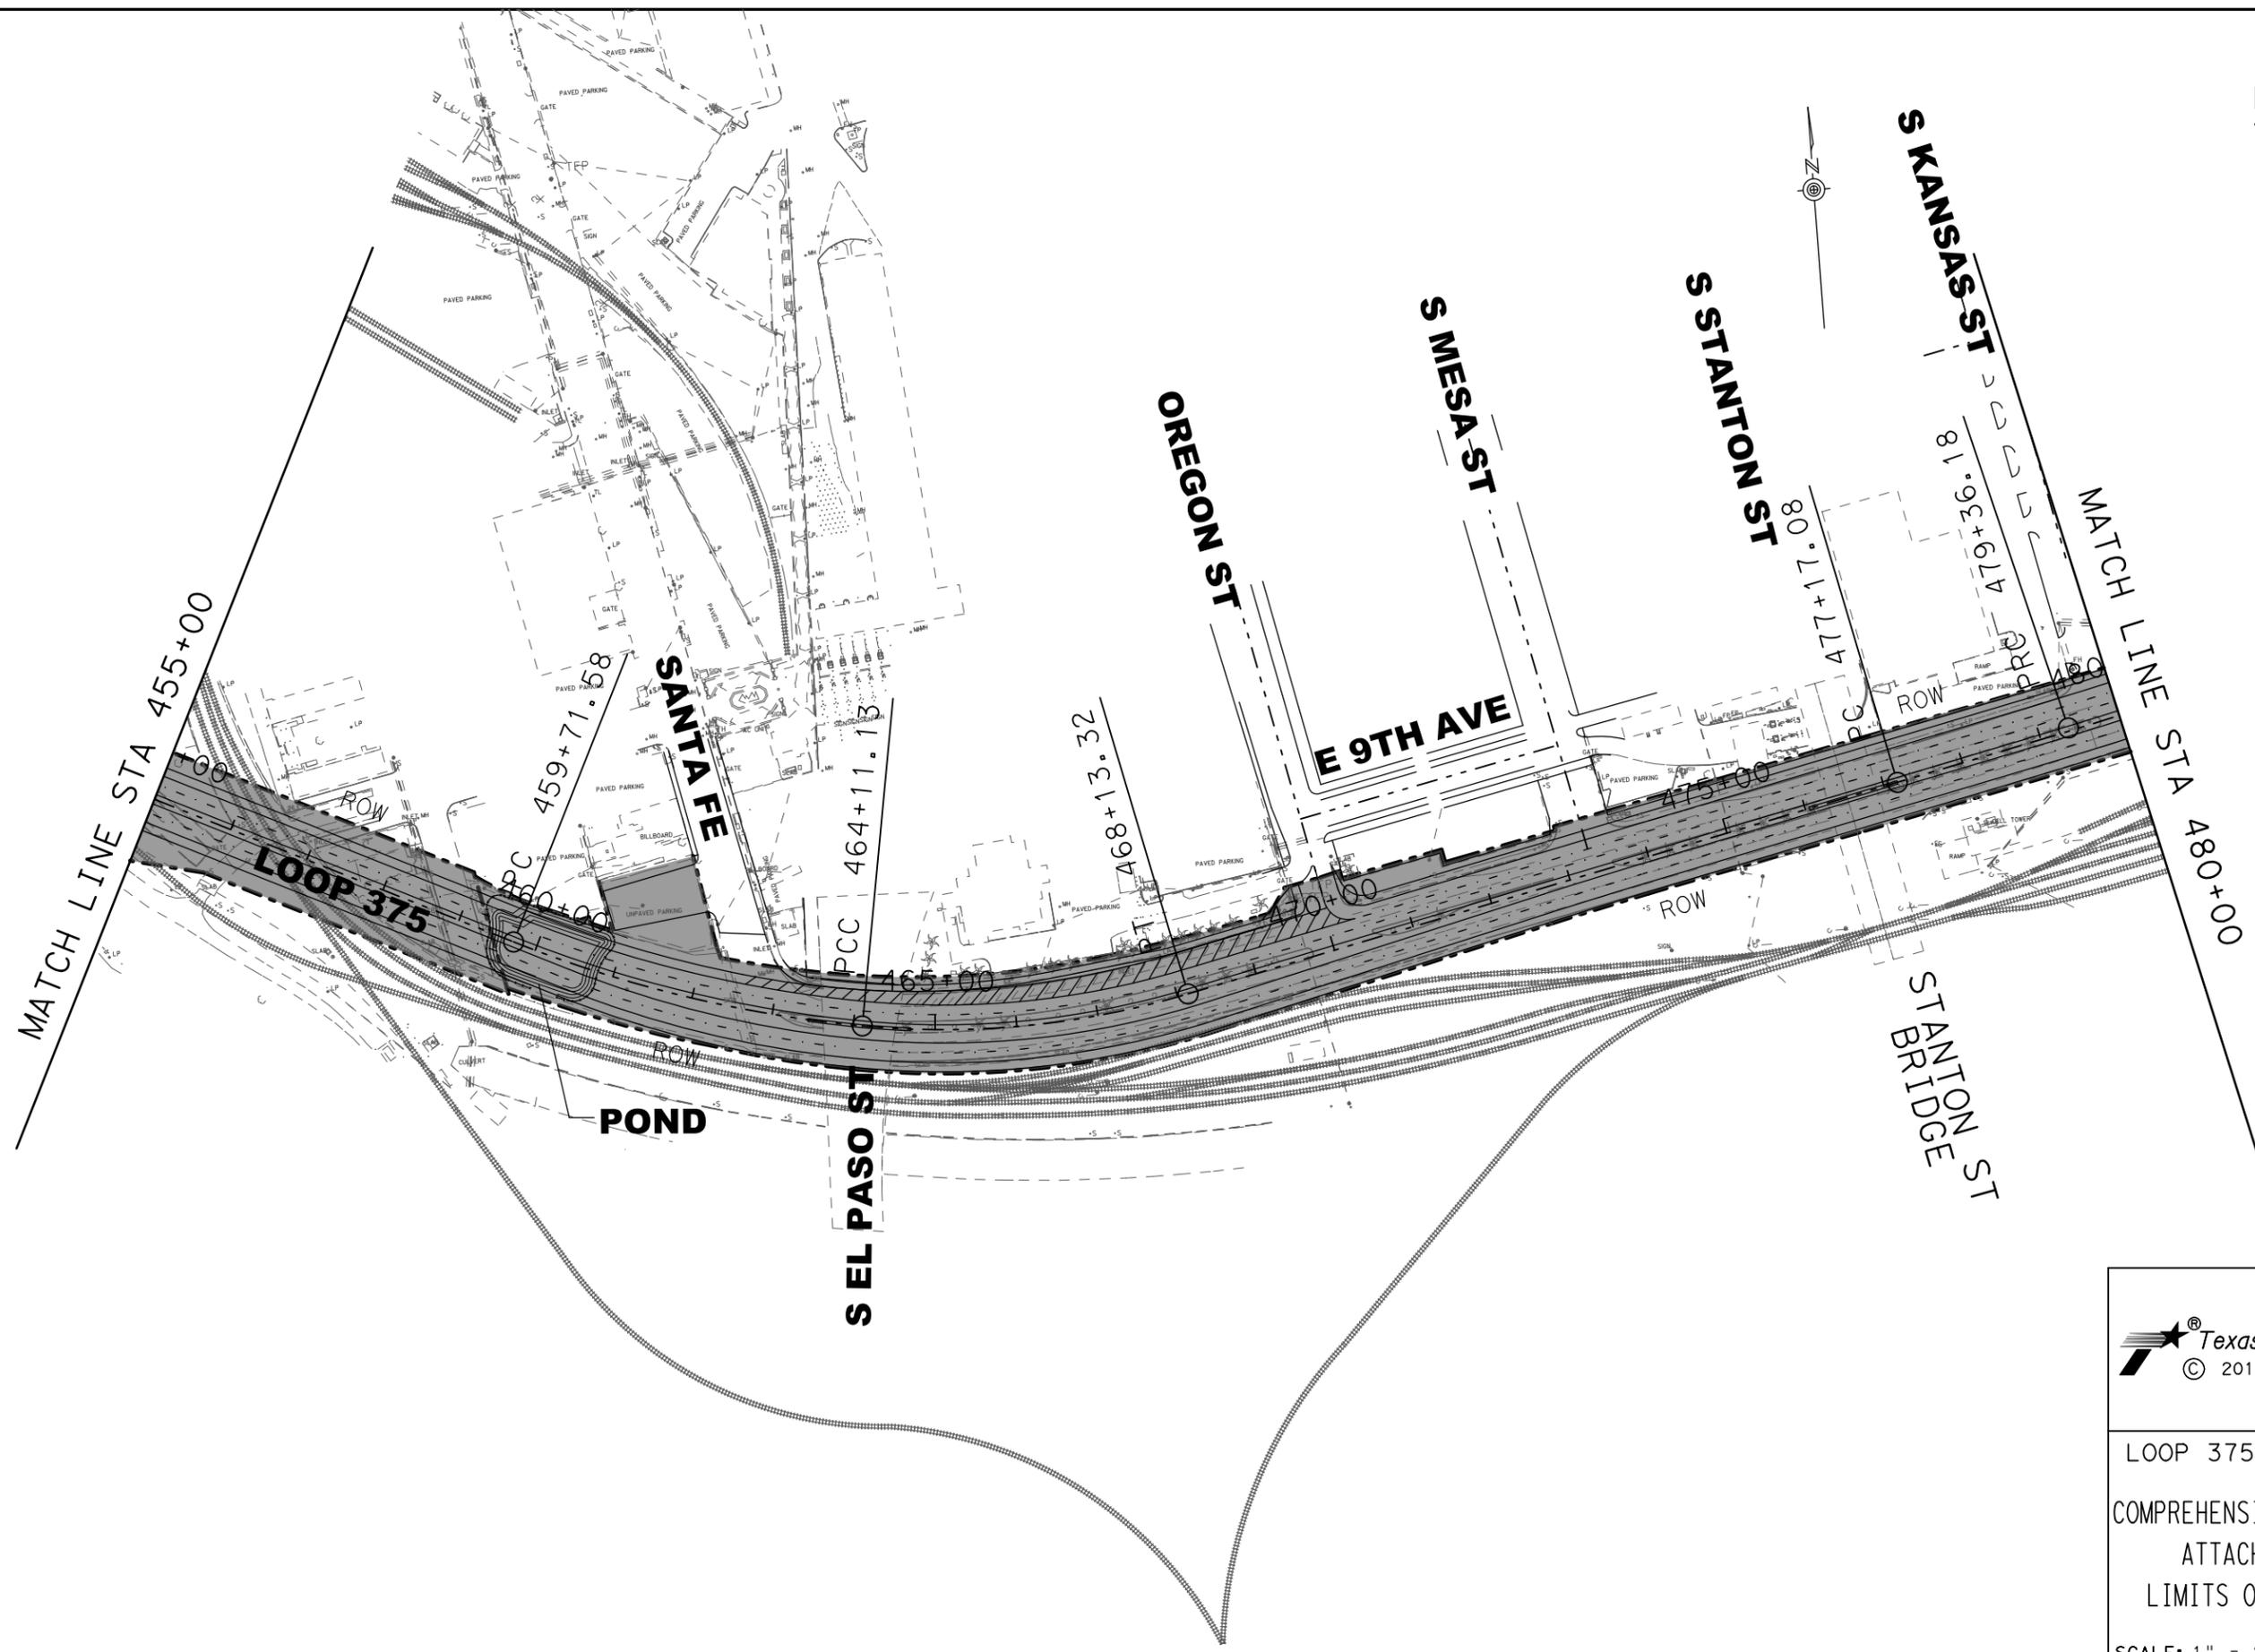

LEGEND
 [Shaded Area] LIMITS OF MAINTENANCE
 [Dashed Line] RIGHT-OF-WAY




LOOP 375/BORDER HIGHWAY WEST
 COMPREHENSIVE MAINTENANCE AGREEMENT
 ATTACHMENT 3 of EXHIBIT 2
 LIMITS OF MAINTENANCE SERVICES

SCALE: 1" = 200' SHEET 12 OF 15

COUNTY: xxxxxxxx	HIGHWAY: LOOP 375	SHEET 12
DESIGN: GL, JS	GRAPHICS: GL	CHECK: JS, GL


FILE: Z:\Projects\VE00206 WA 06\Border Highway\dw\3750M13.dgn
 DATE: 11/1/2013

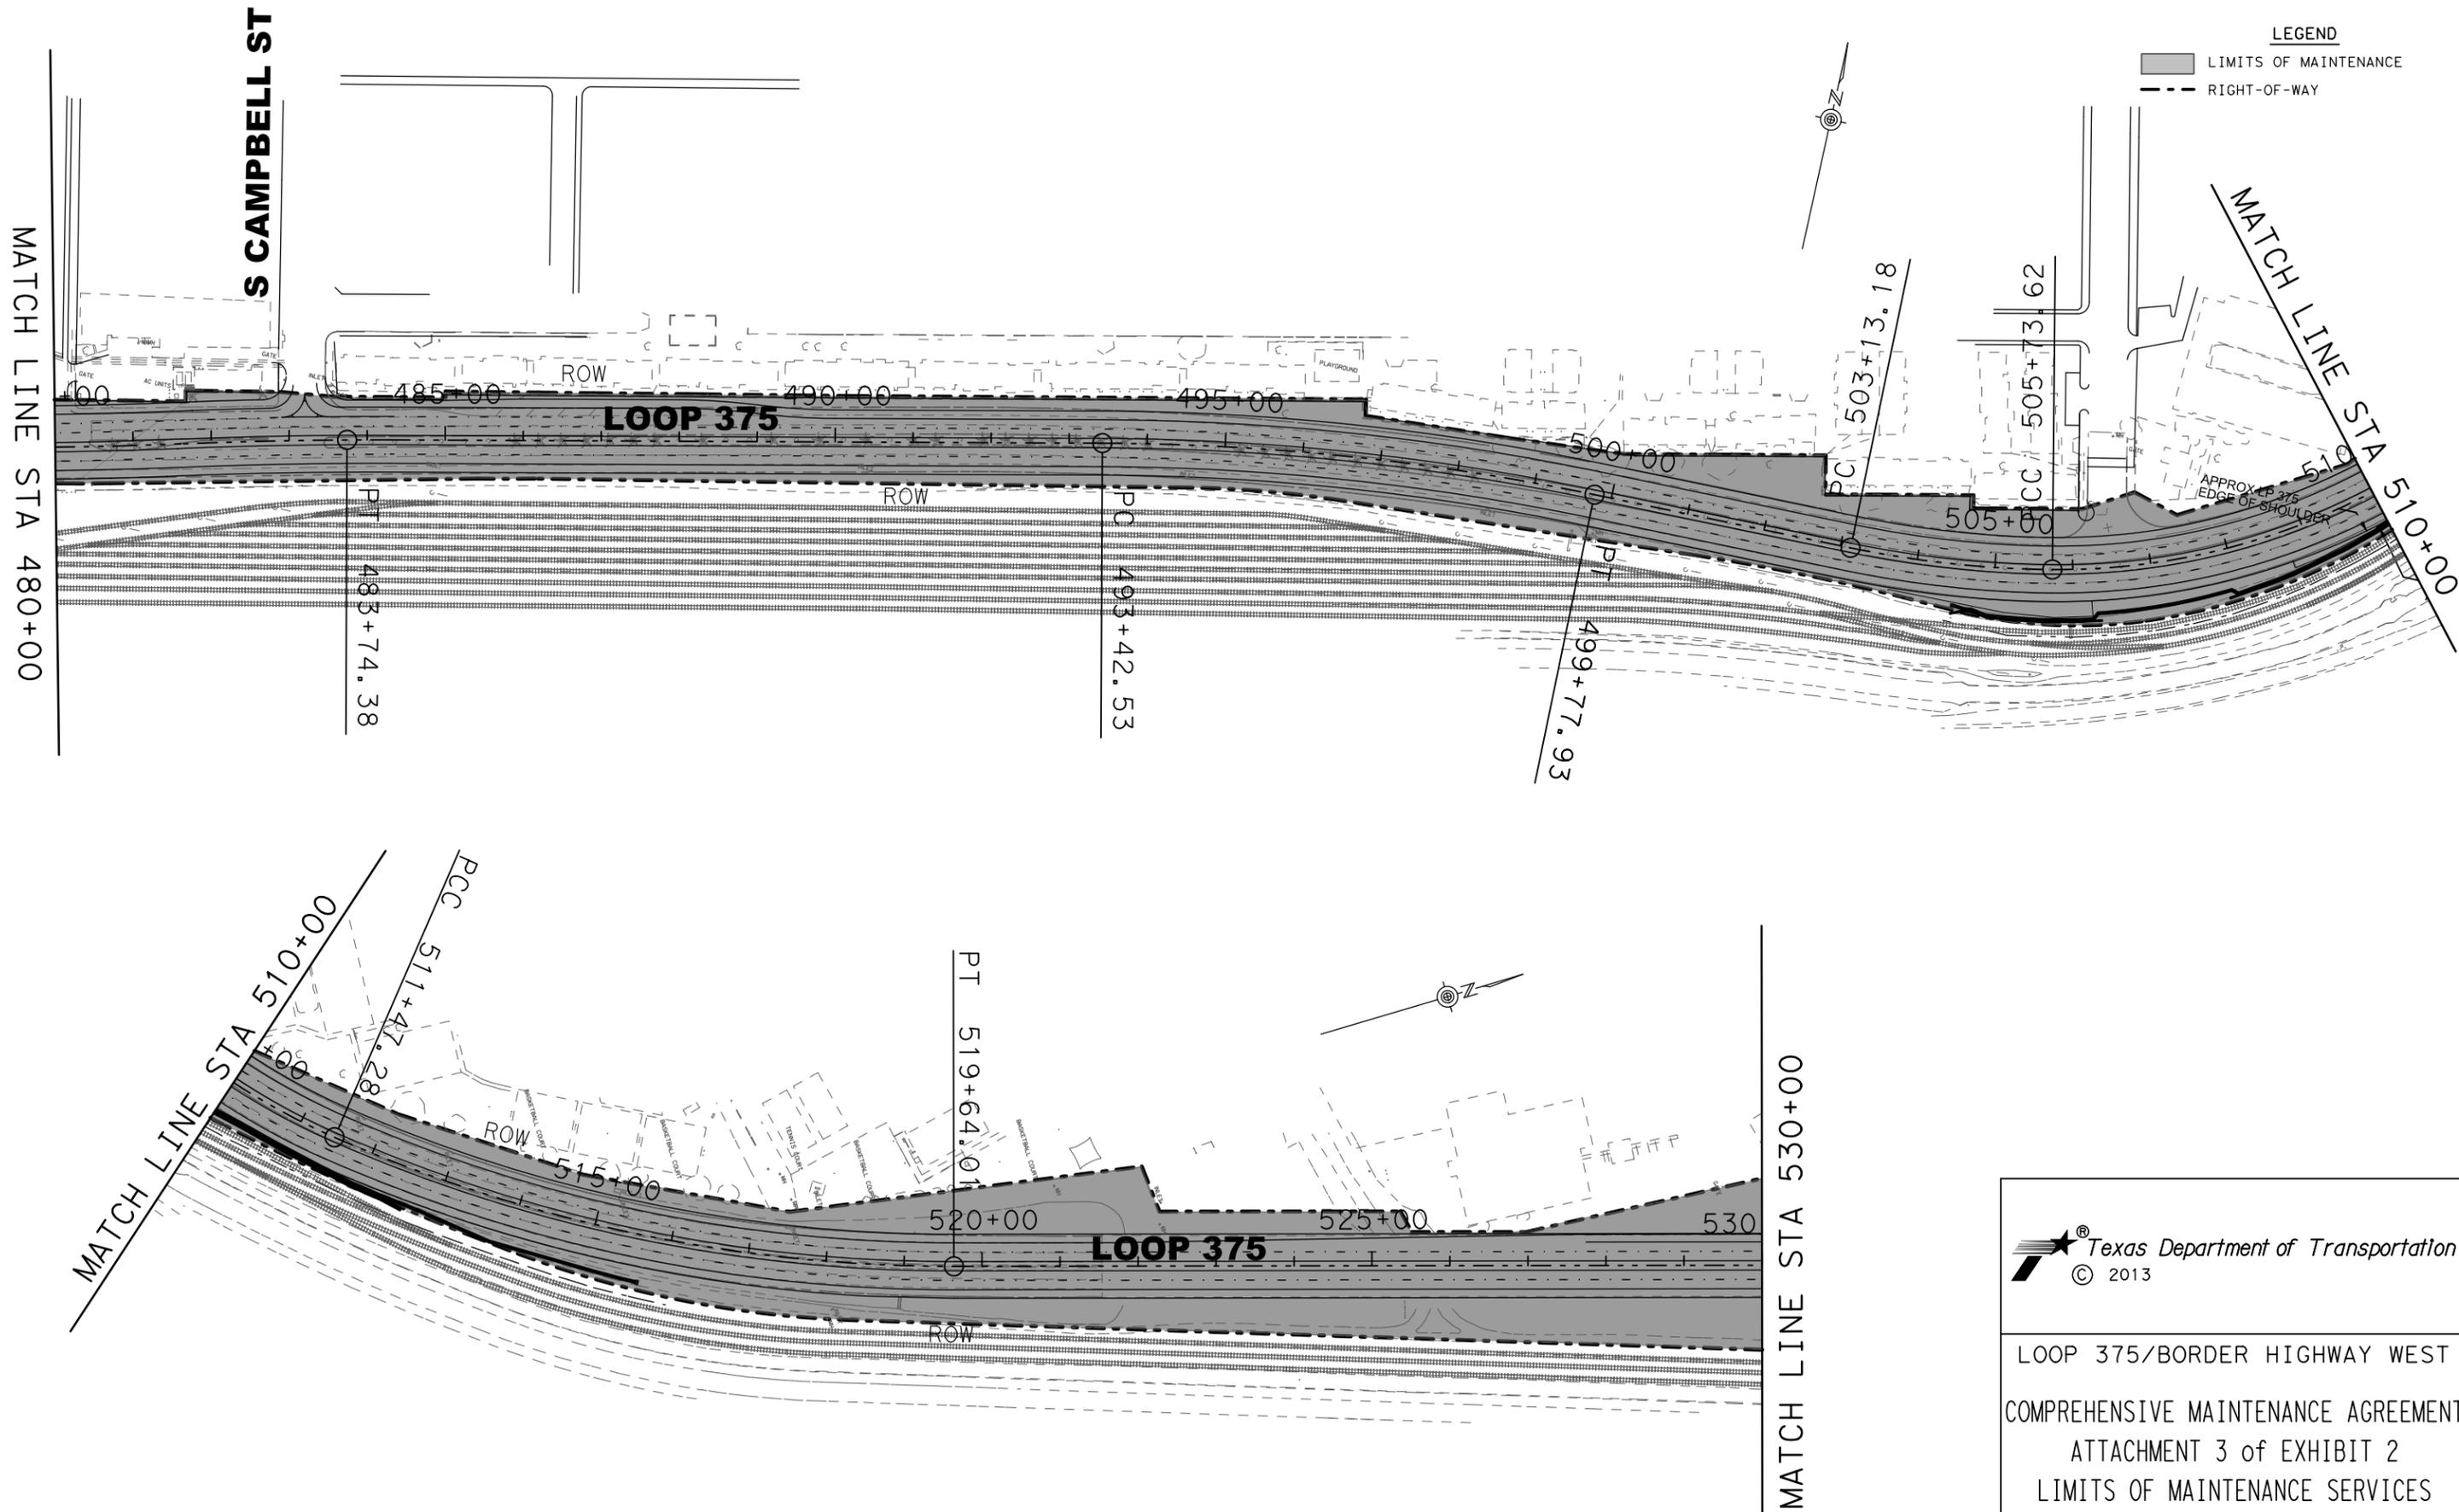

LOOP 375/BORDER HIGHWAY WEST
 COMPREHENSIVE MAINTENANCE AGREEMENT
 ATTACHMENT 3 of EXHIBIT 2
 LIMITS OF MAINTENANCE SERVICES

SCALE: 1" = 200'		SHEET 13 OF 15
COUNTY: xxxxxxxx	HIGHWAY: LOOP 375	SHEET 13
DESIGN: GL, JS	GRAPHICS: GL	CHECK: JS, GL

FILE: Z:\Projects\VECO206 WA 06\Border Highway\dw\3750M14.dgn
 DATE: 11/1/2013

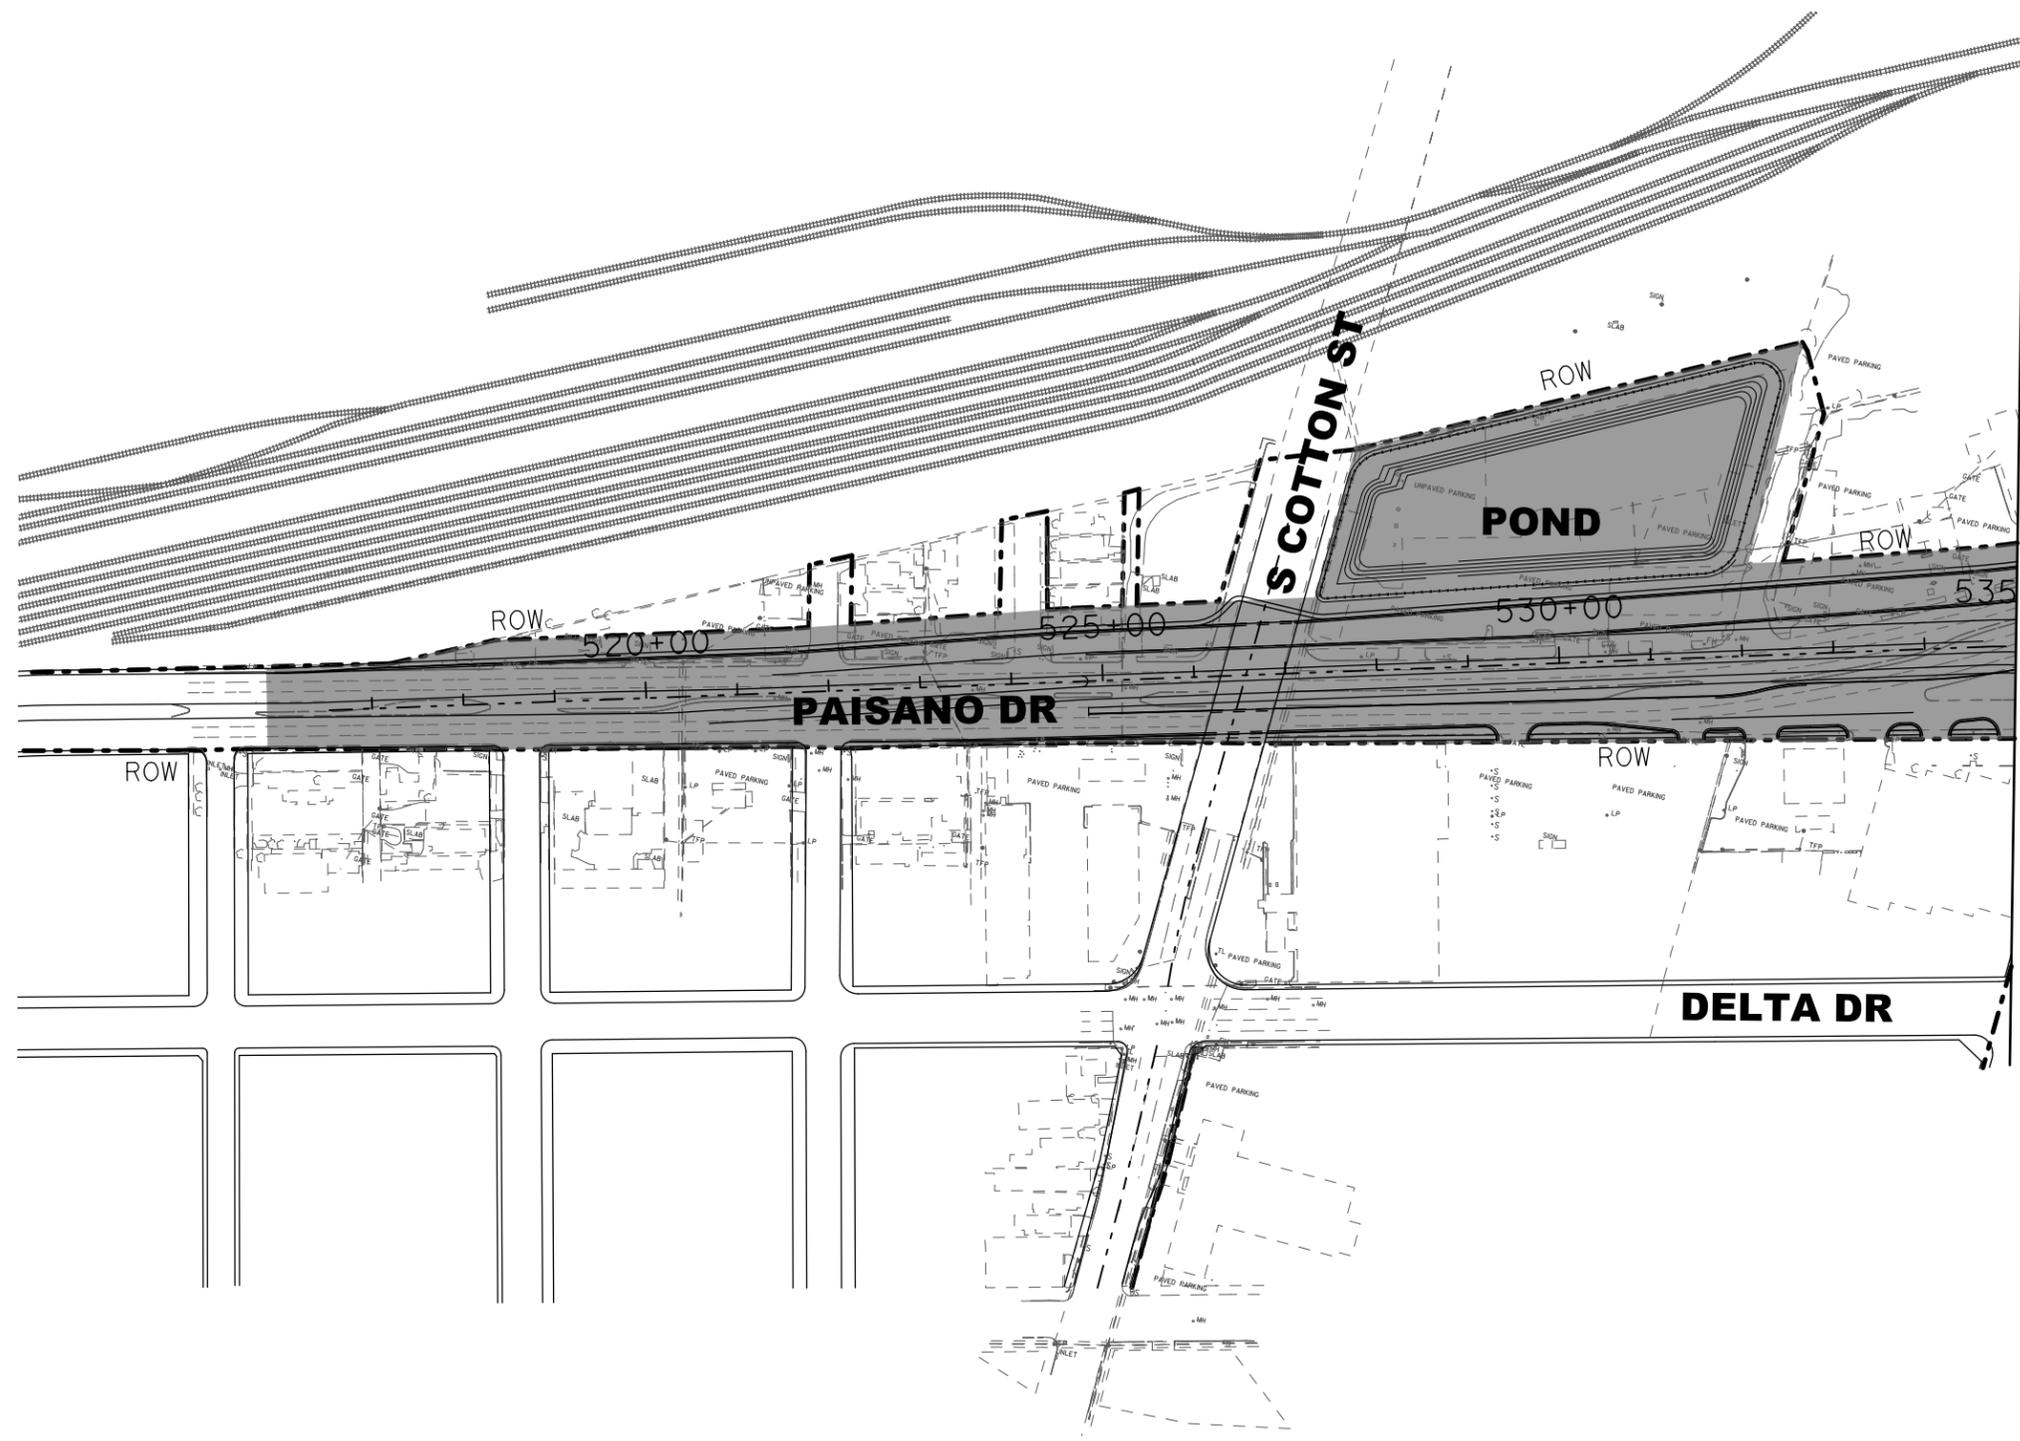

LEGEND
 [Shaded Area] LIMITS OF MAINTENANCE
 [Dashed Line] RIGHT-OF-WAY

PAISANO DR.
 MATCH LINE STA 535+00




LOOP 375/BORDER HIGHWAY WEST
 COMPREHENSIVE MAINTENANCE AGREEMENT
 ATTACHMENT 3 of EXHIBIT 2
 LIMITS OF MAINTENANCE SERVICES

SCALE: 1" = 200' SHEET 14 OF 15

COUNTY: xxxxxxxx	HIGHWAY: LOOP 375	SHEET 14
DESIGN: GL, JS	GRAPHICS: GL	CHECK: JS, GL

LEGEND
 [Grey Box] LIMITS OF MAINTENANCE
 [Dashed Line] RIGHT-OF-WAY

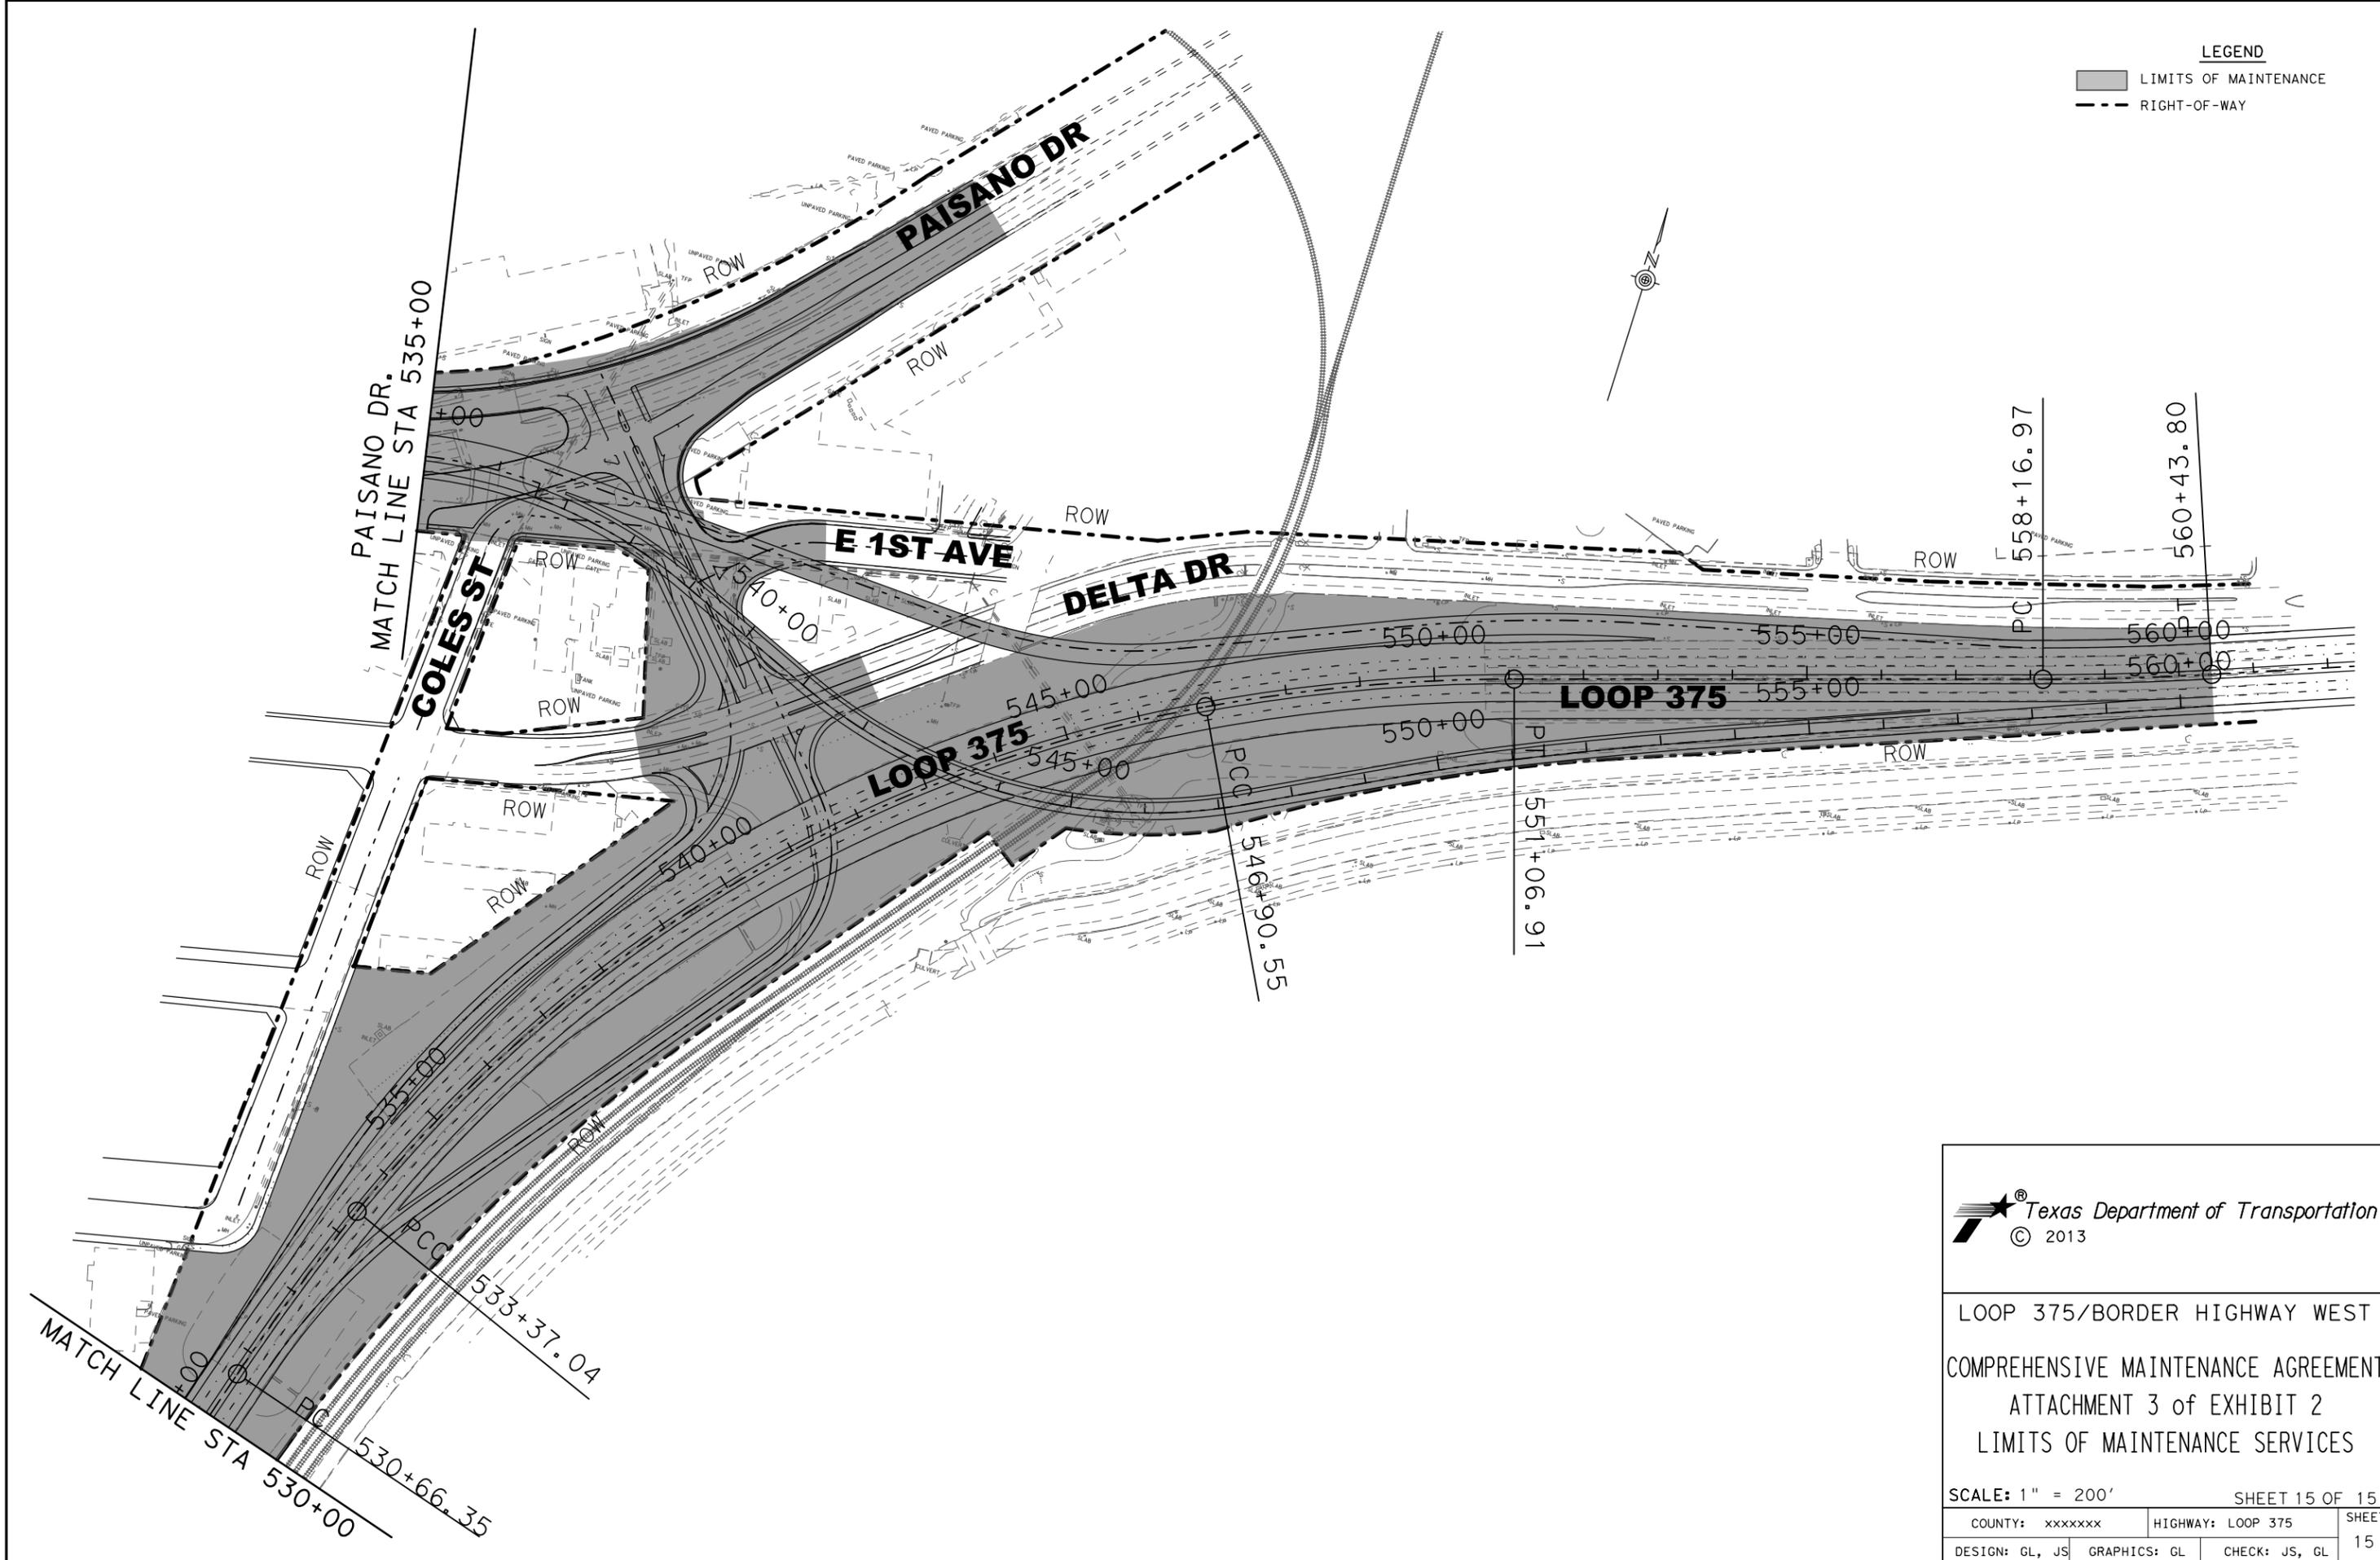

FILE: Z:\Projects\VECO206 WA 08\Border Highway\dw\3750M15.dgn
 DATE: 11/1/2013



LOOP 375/BORDER HIGHWAY WEST
 COMPREHENSIVE MAINTENANCE AGREEMENT
 ATTACHMENT 3 of EXHIBIT 2
 LIMITS OF MAINTENANCE SERVICES

SCALE: 1" = 200'		SHEET 15 OF 15	
COUNTY: xxxxxxxx	HIGHWAY: LOOP 375	SHEET 15	
DESIGN: GL, JS	GRAPHICS: GL	CHECK: JS, GL	