


Texas Department of Transportation
BOOK 2 – TECHNICAL PROVISIONS
FOR
LOOP 375 - BORDER HIGHWAY WEST EXTENSION
PROJECT
Design-Build Project
ATTACHMENT 21-3
TYPICAL TOLL ZONE LAYOUT

August 22, 2014

FILE: Z:\Projects\EC0206 WA 08\Border Highway\dw\375tollzone.dgn
DATE: 3/16/2014

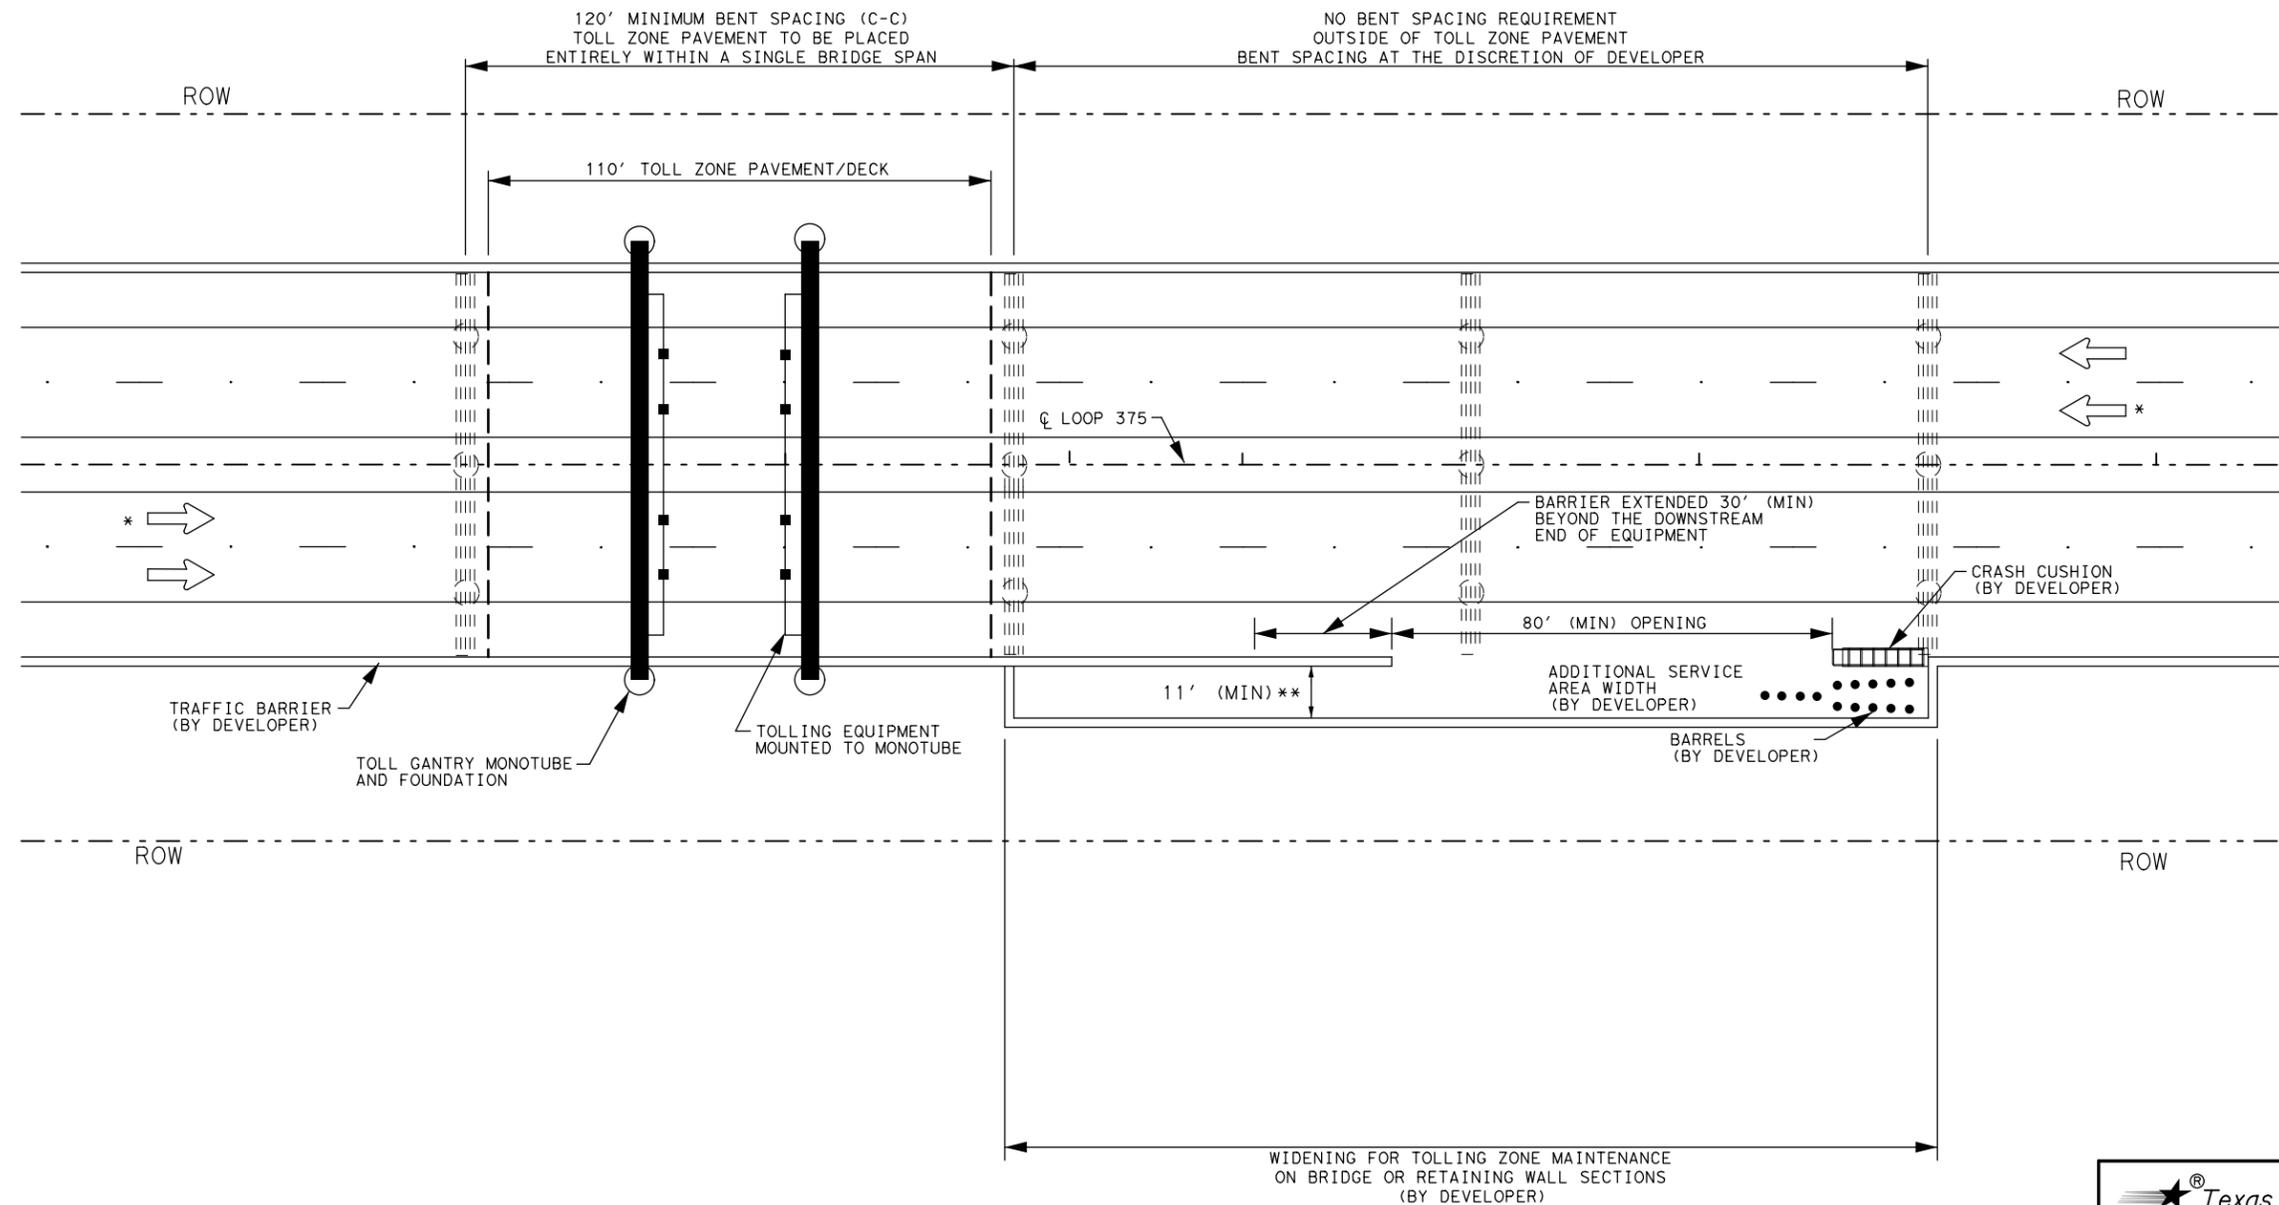

* THE MAINLINE TOLL ZONE IS THE ONLY TOLL ZONE WITH MULTIPLE LANES. THE RAMP TOLL ZONES ARE ONE-LANE CONFIGURATIONS. REFER TO THE TECHNICAL PROVISIONS FOR ROADWAY GEOMETRY AND LANE CONFIGURATION.

** 11' MINIMUM CLEAR, DRIVEABLE WIDTH BETWEEN THE INTERIOR AND EXTERIOR RAIL FACES.



LOOP 375 BORDER HIGHWAY WEST
TYPICAL
TOLL ZONE LAYOUT
FOR MAINLINE / RAMP
ON BRIDGE OR RETAINING WALLS

| | | | | |
|--------------|------------|------|------|-----------|
| NOT TO SCALE | | | | |
| FILE: | DN: TxDOT | CK: | DW: | CK: |
| © TxDOT | March 2014 | CONT | SECT | JOB |
| REVISIONS | | | | HIGHWAY |
| | | | | BHW |
| DIST | COUNTY | | | SHEET NO. |
| ELP | EL PASO | | | |