


MATCH LINE STA 712+00



MATCH LINE STA 712+00

MATCH LINE STA 729+00

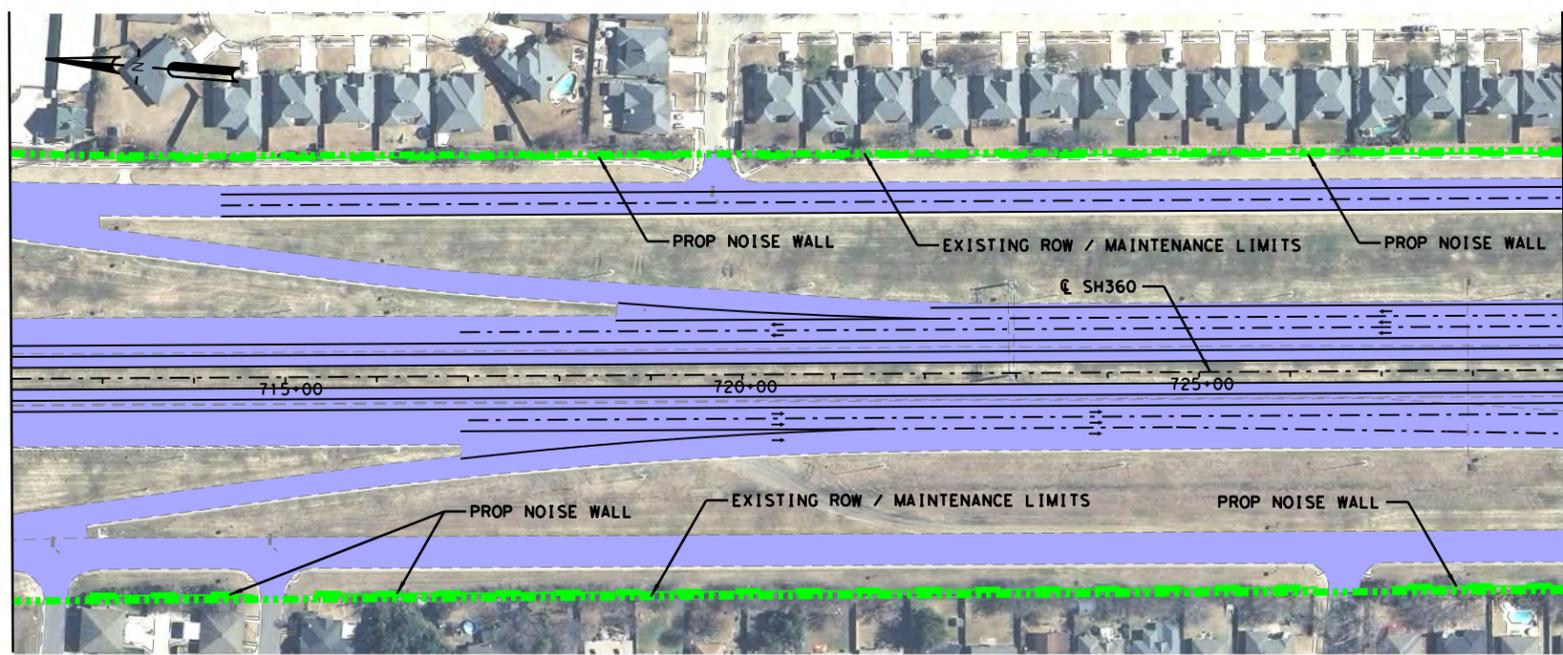

**LEGEND**

- ALIGNMENT
- MAINTENANCE LIMIT (NNTA)
- MAINTENANCE LIMIT (TXDOT)
- PAVEMENT MAINTAINED BY NNTA
- PAVEMENT MAINTAINED BY TXDOT
- TOLL GANTRY

**NOTES:**

1. NNTA'S MAINTENANCE RESPONSIBILITY AT THE US 287 INTERCHANGE IS LIMITED TO NORTH OF THE ULTIMATE US 287 NORTHBOUND FRONTAGE ROAD AND TO THE CONNECTIVITY OF ULTIMATE SH 360 FRONTAGE ROADS AND THE ULTIMATE US 287 FRONTAGE ROADS.
2. NNTA WILL BE RESPONSIBLE FOR MAINTENANCE OF ALL FUTURE RAMPS (PHASE 2) INCLUDING STRUCTURES (DIRECT CONNECTORS AND GRADE SEPARATIONS), GORE AREAS AND MAIN LANE TIE-INS.
3. TXDOT WILL BE RESPONSIBLE FOR MAINTENANCE OF THE US 287 ROADWAY, SIGNS AND SIGNALS.
4. ROW LINES SHOWN ARE APPROXIMATED AND TO BE VERIFIED WITH SURVEY.
5. NNTA MAINTENANCE INCLUDES ALL INTERIM RAMPS.
6. NNTA MAINTENANCE INCLUDES ALL NOISE WALLS AND SIDEWALKS.
7. NNTA WILL MAINTAIN DRAINAGE FACILITIES WITHIN THE LIMITS OF RIGHT-OF-WAY AND STATE DRAINAGE EASEMENTS. THIS DOES NOT RELIEVE THE CITY OF ITS RESPONSIBILITY FOR DRAINAGE OF THE STATE HIGHWAY FACILITY WITHIN ITS CORPORATE LIMITS.

**STATE HIGHWAY 360**



**BROWN & GAY** ENGINEERS, INC.  
 Brown & Gay Engineers, Inc.  
 2595 Dallas Parkway, Suite 204, Frisco, TX 77034  
 Tel: (972) 464-4800 Fax: (972) 464-4899  
 - Civil Engineers and Surveyors -  
 TBPE Registration No. F-1046

E. Sublett Road/W. Camp Wisdom Road to US 287


**SCHEMATIC DESIGN  
 ROW MAINTENANCE**

7/30/2014 SHEET 1 OF 22

TXDOT CSJ NO. : 2266-02-136

MATCH LINE STA 729+00

MATCH LINE STA 761+00

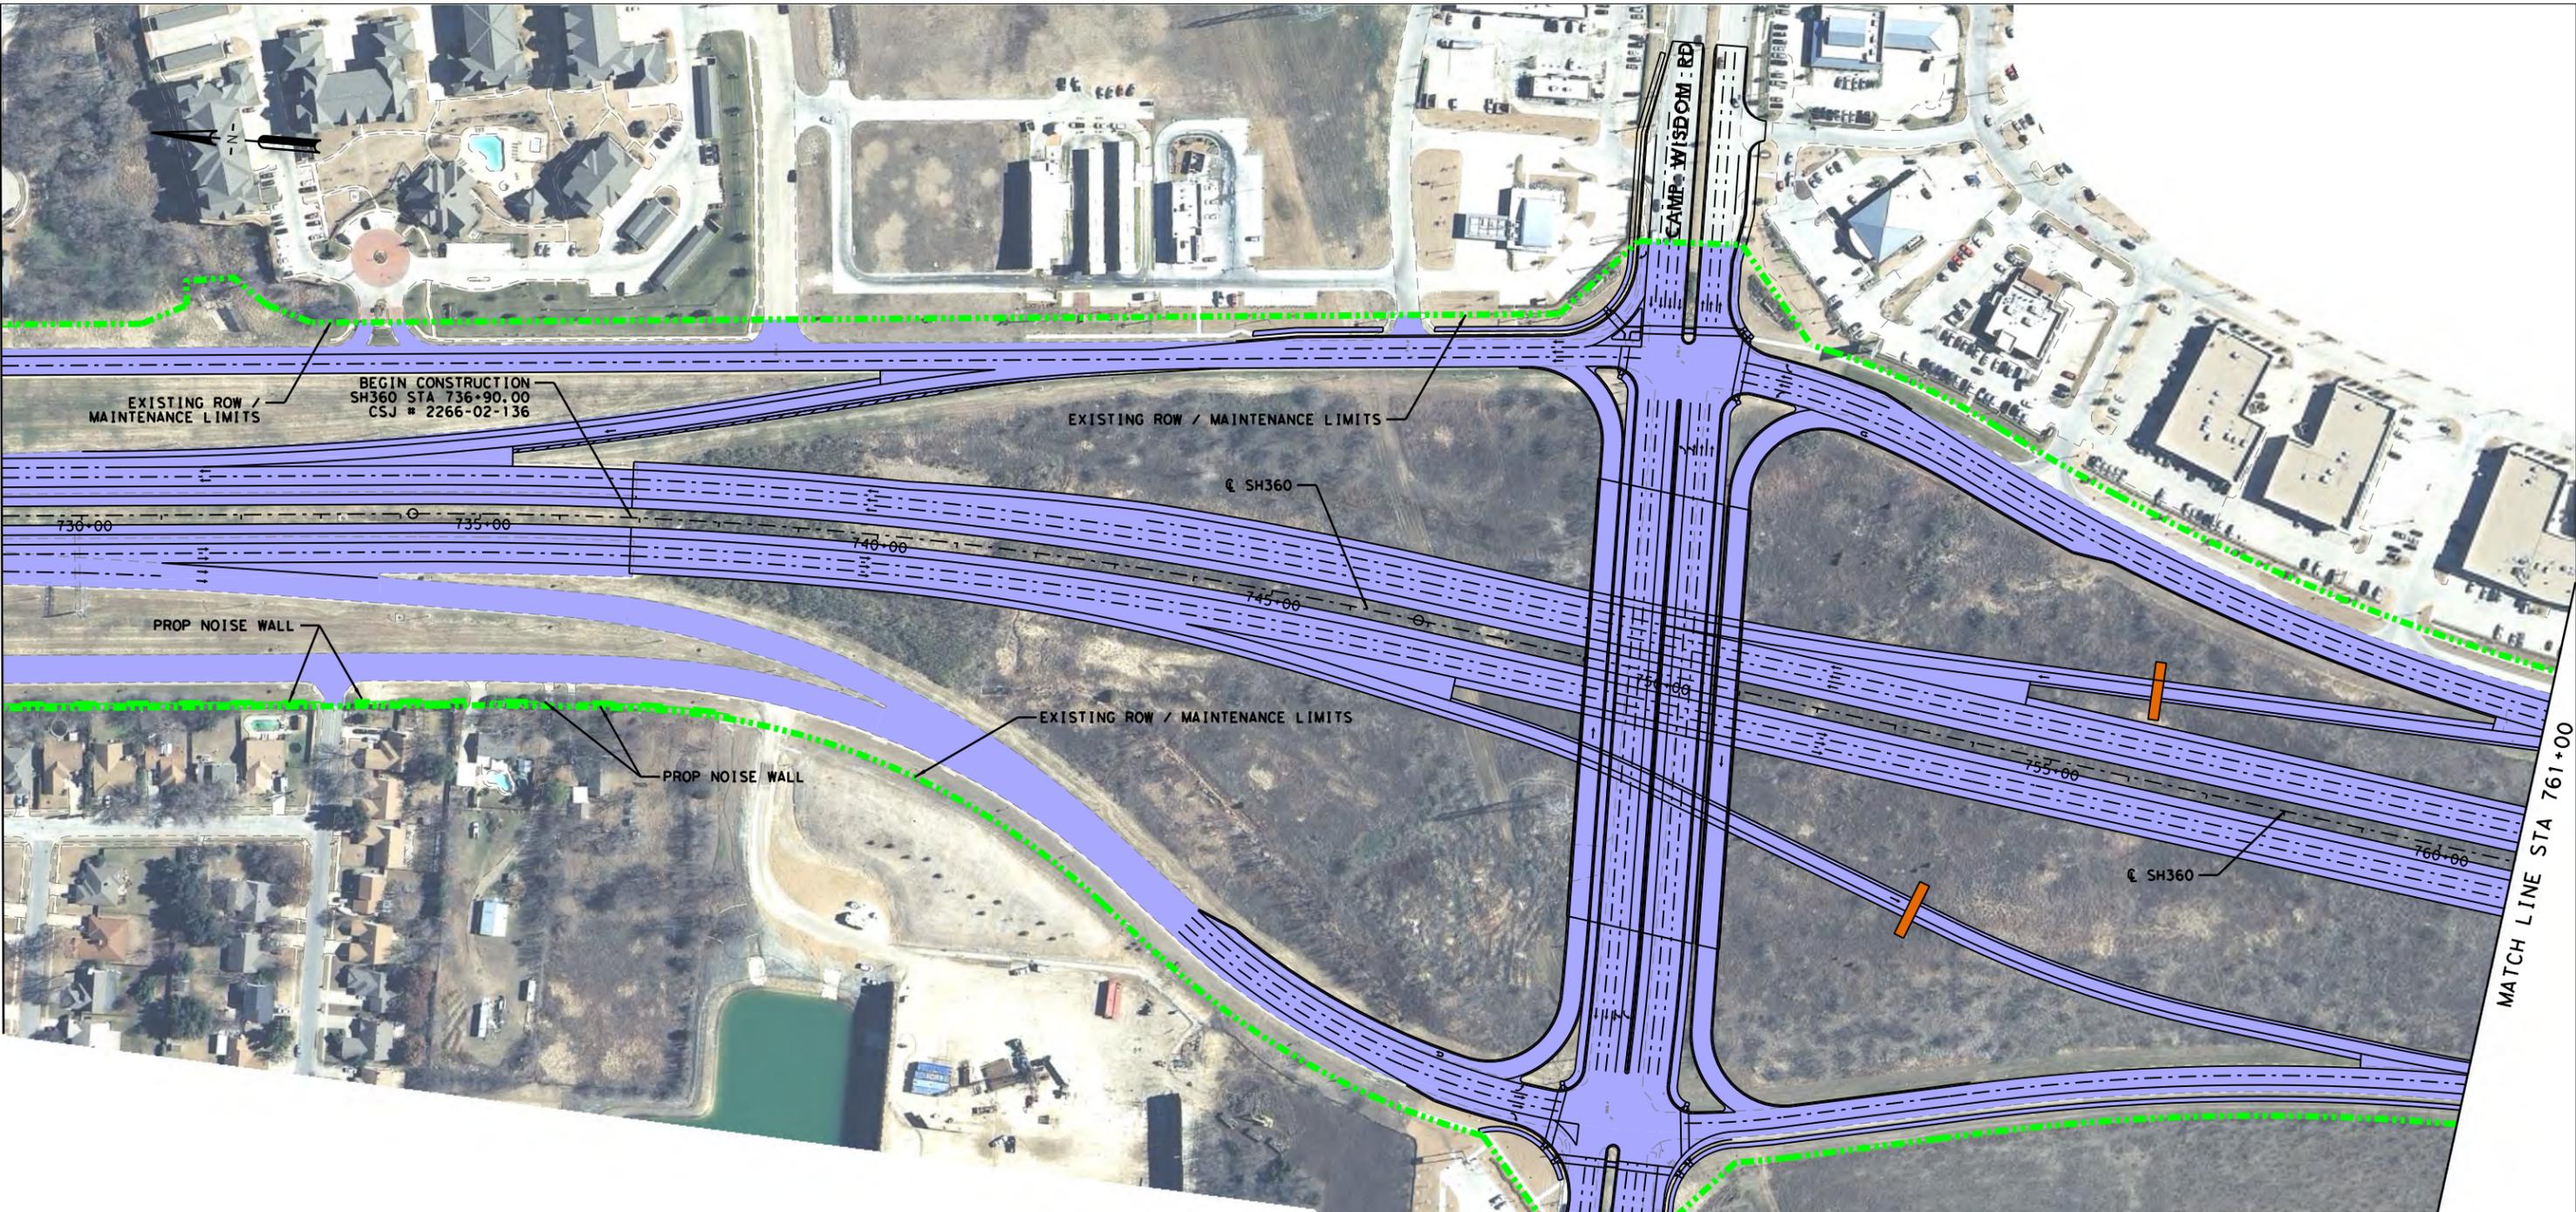

**LEGEND**

---	ALIGNMENT
---	MAINTENANCE LIMIT (NTTA)
---	MAINTENANCE LIMIT (TXDOT)
---	PAVEMENT MAINTAINED BY NTTA
---	PAVEMENT MAINTAINED BY TXDOT
---	TOLL GANTRY

- NOTES:**
1. NTTA'S MAINTENANCE RESPONSIBILITY AT THE US 287 INTERCHANGE IS LIMITED TO NORTH OF THE ULTIMATE US 287 NORTHBOUND FRONTAGE ROAD AND TO THE CONNECTIVITY OF ULTIMATE SH 360 FRONTAGE ROADS AND THE ULTIMATE US 287 FRONTAGE ROADS.
  2. NTTA WILL BE RESPONSIBLE FOR MAINTENANCE OF ALL FUTURE RAMP (PHASE 2) INCLUDING STRUCTURES (DIRECT CONNECTORS AND GRADE SEPARATIONS), GORE AREAS AND MAIN LANE TIE-INS.
  3. TXDOT WILL BE RESPONSIBLE FOR MAINTENANCE OF THE US 287 ROADWAY, SIGNS AND SIGNALS.
  4. ROW LINES SHOWN ARE APPROXIMATED AND TO BE VERIFIED WITH SURVEY.
  5. NTTA MAINTENANCE INCLUDES ALL INTERIM RAMP.
  6. NTTA MAINTENANCE INCLUDES ALL NOISE WALLS AND SIDEWALKS.
  7. NTTA WILL MAINTAIN DRAINAGE FACILITIES WITHIN THE LIMITS OF RIGHT-OF-WAY AND STATE DRAINAGE EASEMENTS. THIS DOES NOT RELIEVE THE CITY OF ITS RESPONSIBILITY FOR DRAINAGE OF THE STATE HIGHWAY FACILITY WITHIN ITS CORPORATE LIMITS.

### STATE HIGHWAY 360



© 2014 by Texas Department of Transportation all rights reserved

**BROWN & GAY**  
ENGINEERS, INC.



Brown & Gay Engineers, Inc.  
2595 Dallas Parkway, Suite 204, Frisco, TX 77034  
Tel: (972) 464-4800 Fax: (972) 464-4899  
- Civil Engineers and Surveyors -  
TBPE Registration No. F-1046

E. Sublett Road/W. Camp Wisdom Road to US 287

### SCHEMATIC DESIGN ROW MAINTENANCE

7/30/2014 SHEET 2 OF 22

TXDOT CSJ NO. : 2266-02-136

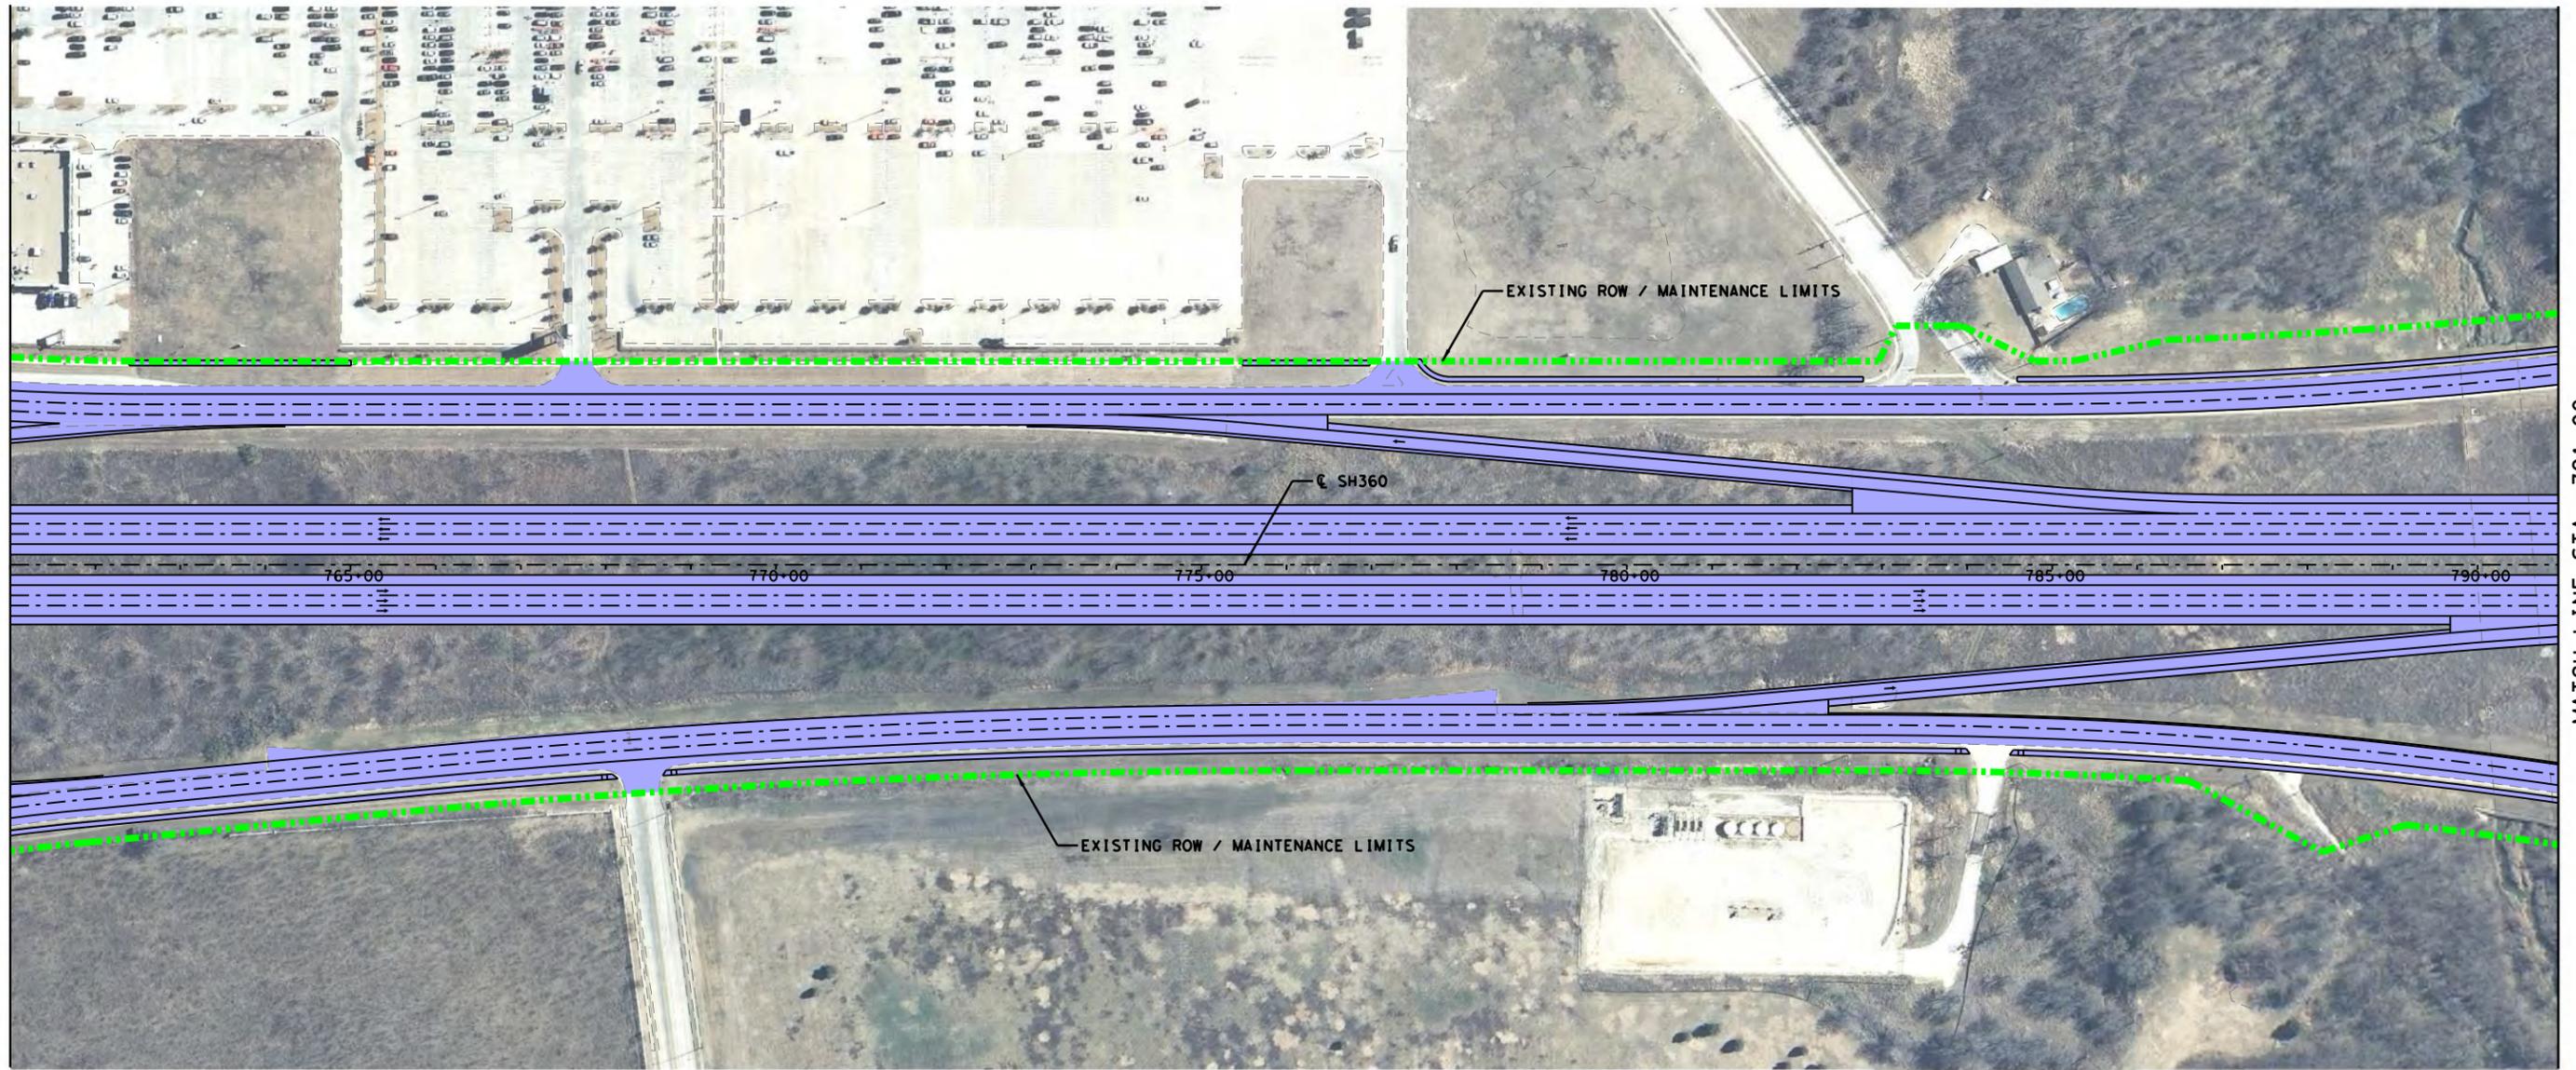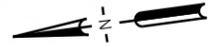

MATCH LINE STA. 761+00

MATCH LINE STA. 791+00



**LEGEND**

---	ALIGNMENT
---	MAINTENANCE LIMIT (NTTA)
---	MAINTENANCE LIMIT (TXDOT)
---	PAVEMENT MAINTAINED BY NTTA
---	PAVEMENT MAINTAINED BY TXDOT
---	TOLL GANTRY



- NOTES:**
1. NTTA'S MAINTENANCE RESPONSIBILITY AT THE US 287 INTERCHANGE IS LIMITED TO NORTH OF THE ULTIMATE US 287 NORTHBOUND FRONTAGE ROAD AND TO THE CONNECTIVITY OF ULTIMATE SH 360 FRONTAGE ROADS AND THE ULTIMATE US 287 FRONTAGE ROADS.
  2. NTTA WILL BE RESPONSIBLE FOR MAINTENANCE OF ALL FUTURE RAMPS (PHASE 2) INCLUDING STRUCTURES (DIRECT CONNECTORS AND GRADE SEPARATIONS), GORE AREAS AND MAIN LANE TIE-INS.
  3. TXDOT WILL BE RESPONSIBLE FOR MAINTENANCE OF THE US 287 ROADWAY, SIGNS AND SIGNALS.
  4. ROW LINES SHOWN ARE APPROXIMATED AND TO BE VERIFIED WITH SURVEY.
  5. NTTA MAINTENANCE INCLUDES ALL INTERIM RAMPS.
  6. NTTA MAINTENANCE INCLUDES ALL NOISE WALLS AND SIDEWALKS.
  7. NTTA WILL MAINTAIN DRAINAGE FACILITIES WITHIN THE LIMITS OF RIGHT-OF-WAY AND STATE DRAINAGE EASEMENTS. THIS DOES NOT RELIEVE THE CITY OF ITS RESPONSIBILITY FOR DRAINAGE OF THE STATE HIGHWAY FACILITY WITHIN ITS CORPORATE LIMITS.

**STATE HIGHWAY 360**



**BROWN & GAY** ENGINEERS, INC.  
 Brown & Gay Engineers, Inc.  
 2595 Dallas Parkway, Suite 204, Frisco, TX 77034  
 Tel: (972) 464-4800 Fax: (972) 464-4899  
 - Civil Engineers and Surveyors -  
 TBPE Registration No. F-1046

E. Sublett Road/W. Camp Wisdom Road to US 287	
<b>SCHEMATIC DESIGN ROW MAINTENANCE</b>	
7/30/2014	SHEET 3 OF 22
TXDOT CSJ NO. :	2266-02-136

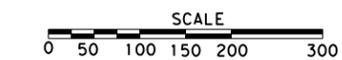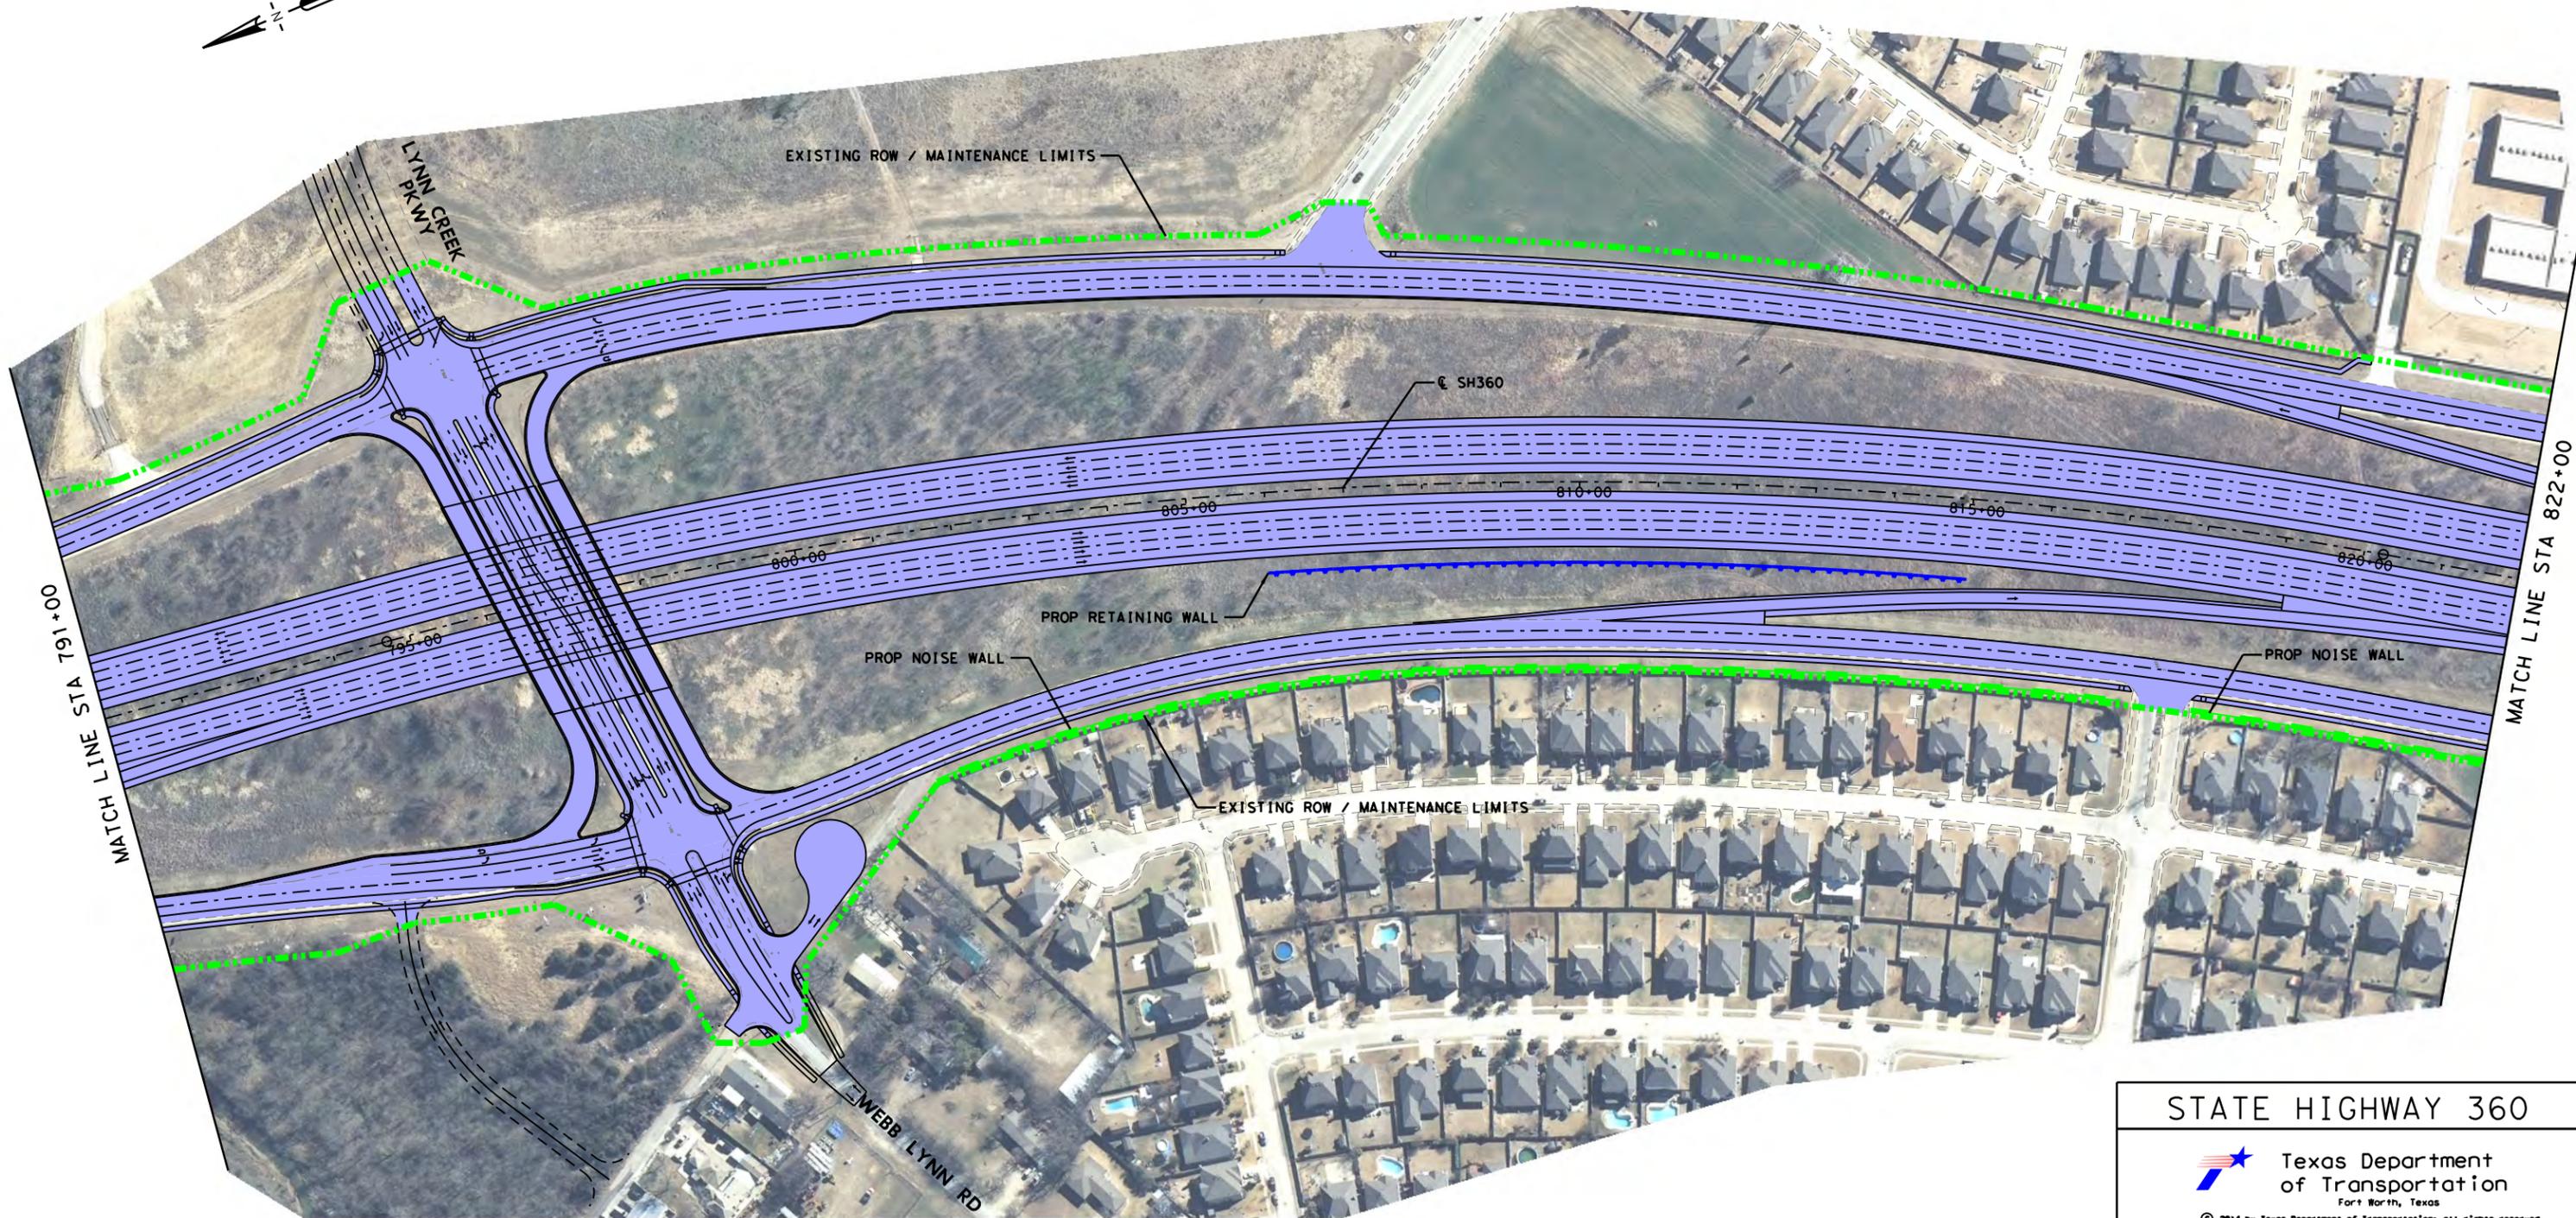

**LEGEND**

- ALIGNMENT
- MAINTENANCE LIMIT (NTTA)
- MAINTENANCE LIMIT (TXDOT)
- PAVEMENT MAINTAINED BY NTTA
- PAVEMENT MAINTAINED BY TXDOT
- TOLL GANTRY

**NOTES:**


1. NTTA'S MAINTENANCE RESPONSIBILITY AT THE US 287 INTERCHANGE IS LIMITED TO NORTH OF THE ULTIMATE US 287 NORTHBOUND FRONTAGE ROAD AND TO THE CONNECTIVITY OF ULTIMATE SH 360 FRONTAGE ROADS AND THE ULTIMATE US 287 FRONTAGE ROADS.
2. NTTA WILL BE RESPONSIBLE FOR MAINTENANCE OF ALL FUTURE RAMPS (PHASE 2) INCLUDING STRUCTURES (DIRECT CONNECTORS AND GRADE SEPARATIONS), GORE AREAS AND MAIN LANE TIE-INS.
3. TXDOT WILL BE RESPONSIBLE FOR MAINTENANCE OF THE US 287 ROADWAY, SIGNS AND SIGNALS.
4. ROW LINES SHOWN ARE APPROXIMATED AND TO BE VERIFIED WITH SURVEY.
5. NTTA MAINTENANCE INCLUDES ALL INTERIM RAMPS.
6. NTTA MAINTENANCE INCLUDES ALL NOISE WALLS AND SIDEWALKS.
7. NTTA WILL MAINTAIN DRAINAGE FACILITIES WITHIN THE LIMITS OF RIGHT-OF-WAY AND STATE DRAINAGE EASEMENTS. THIS DOES NOT RELIEVE THE CITY OF ITS RESPONSIBILITY FOR DRAINAGE OF THE STATE HIGHWAY FACILITY WITHIN ITS CORPORATE LIMITS.

**STATE HIGHWAY 360**



**BROWN & GAY** ENGINEERS, INC.  
 Brown & Gay Engineers, Inc.  
 2595 Dallas Parkway, Suite 204, Frisco, TX 77034  
 Tel: (972) 464-4800 Fax: (972) 464-4899  
 - Civil Engineers and Surveyors -  
 TBPE Registration No. F-1046

<b>E. Sublett Road/W. Camp Wisdom Road to US 287</b>	
<b>SCHEMATIC DESIGN</b>	
<b>ROW MAINTENANCE</b>	
7/30/2014	SHEET 4 OF 22
TXDOT CSJ NO. : 2266-02-136	

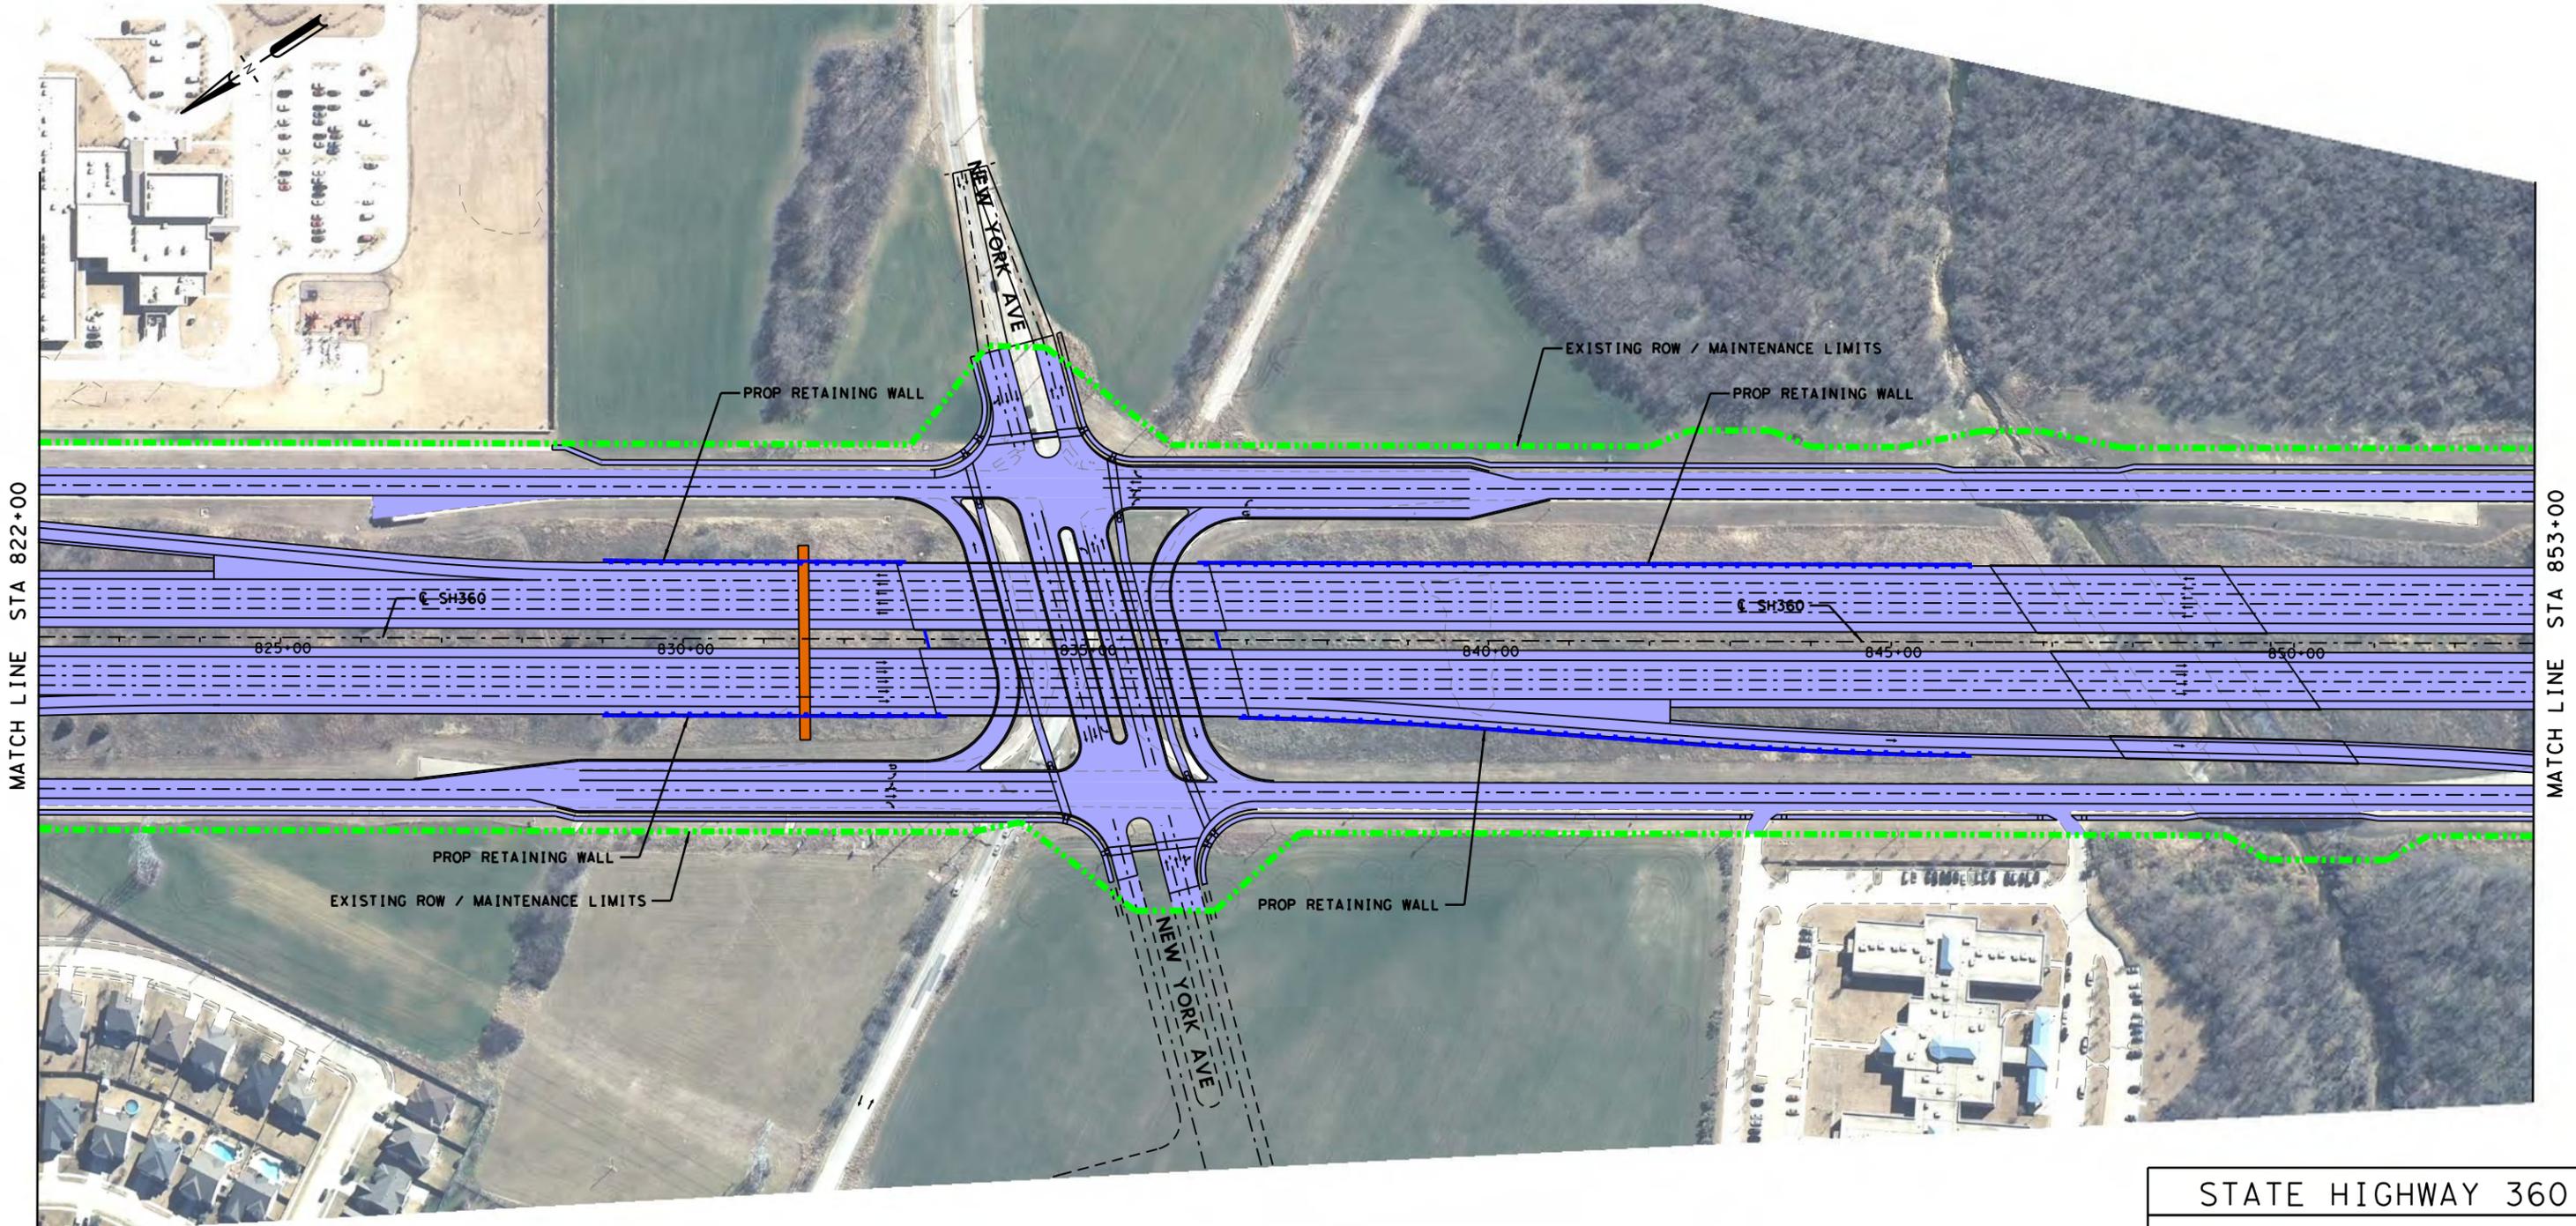

MATCH LINE STA 822+00

MATCH LINE STA 853+00



**LEGEND**

---	ALIGNMENT
---	MAINTENANCE LIMIT (NTTA)
---	MAINTENANCE LIMIT (TXDOT)
---	PAVEMENT MAINTAINED BY NTTA
---	PAVEMENT MAINTAINED BY TXDOT
---	TOLL GANTRY

- NOTES:**
1. NTTA'S MAINTENANCE RESPONSIBILITY AT THE US 287 INTERCHANGE IS LIMITED TO NORTH OF THE ULTIMATE US 287 NORTHBOUND FRONTAGE ROAD AND TO THE CONNECTIVITY OF ULTIMATE SH 360 FRONTAGE ROADS AND THE ULTIMATE US 287 FRONTAGE ROADS.
  2. NTTA WILL BE RESPONSIBLE FOR MAINTENANCE OF ALL FUTURE RAMP (PHASE 2) INCLUDING STRUCTURES (DIRECT CONNECTORS AND GRADE SEPARATIONS), GORE AREAS AND MAIN LANE TIE-INS.
  3. TXDOT WILL BE RESPONSIBLE FOR MAINTENANCE OF THE US 287 ROADWAY, SIGNS AND SIGNALS.
  4. ROW LINES SHOWN ARE APPROXIMATED AND TO BE VERIFIED WITH SURVEY.
  5. NTTA MAINTENANCE INCLUDES ALL INTERIM RAMP.
  6. NTTA MAINTENANCE INCLUDES ALL NOISE WALLS AND SIDEWALKS.
  7. NTTA WILL MAINTAIN DRAINAGE FACILITIES WITHIN THE LIMITS OF RIGHT-OF-WAY AND STATE DRAINAGE EASEMENTS. THIS DOES NOT RELIEVE THE CITY OF ITS RESPONSIBILITY FOR DRAINAGE OF THE STATE HIGHWAY FACILITY WITHIN ITS CORPORATE LIMITS.

**STATE HIGHWAY 360**



**Texas Department of Transportation**  
 Fort Worth, Texas  
© 2014 by Texas Department of Transportation all rights reserved


**Brown & Gay Engineers, Inc.**  
 2595 Dallas Parkway, Suite 204, Frisco, TX 77034  
 Tel: (972) 464-4800 Fax: (972) 464-4899  
 - Civil Engineers and Surveyors -  
 TBPE Registration No. F-1046

**E. Sublett Road/W. Camp Wisdom Road to US 287**

**SCHEMATIC DESIGN  
ROW MAINTENANCE**

7/30/2014	SHEET 5 OF 22
TXDOT CSJ NO. : 2266-02-136	

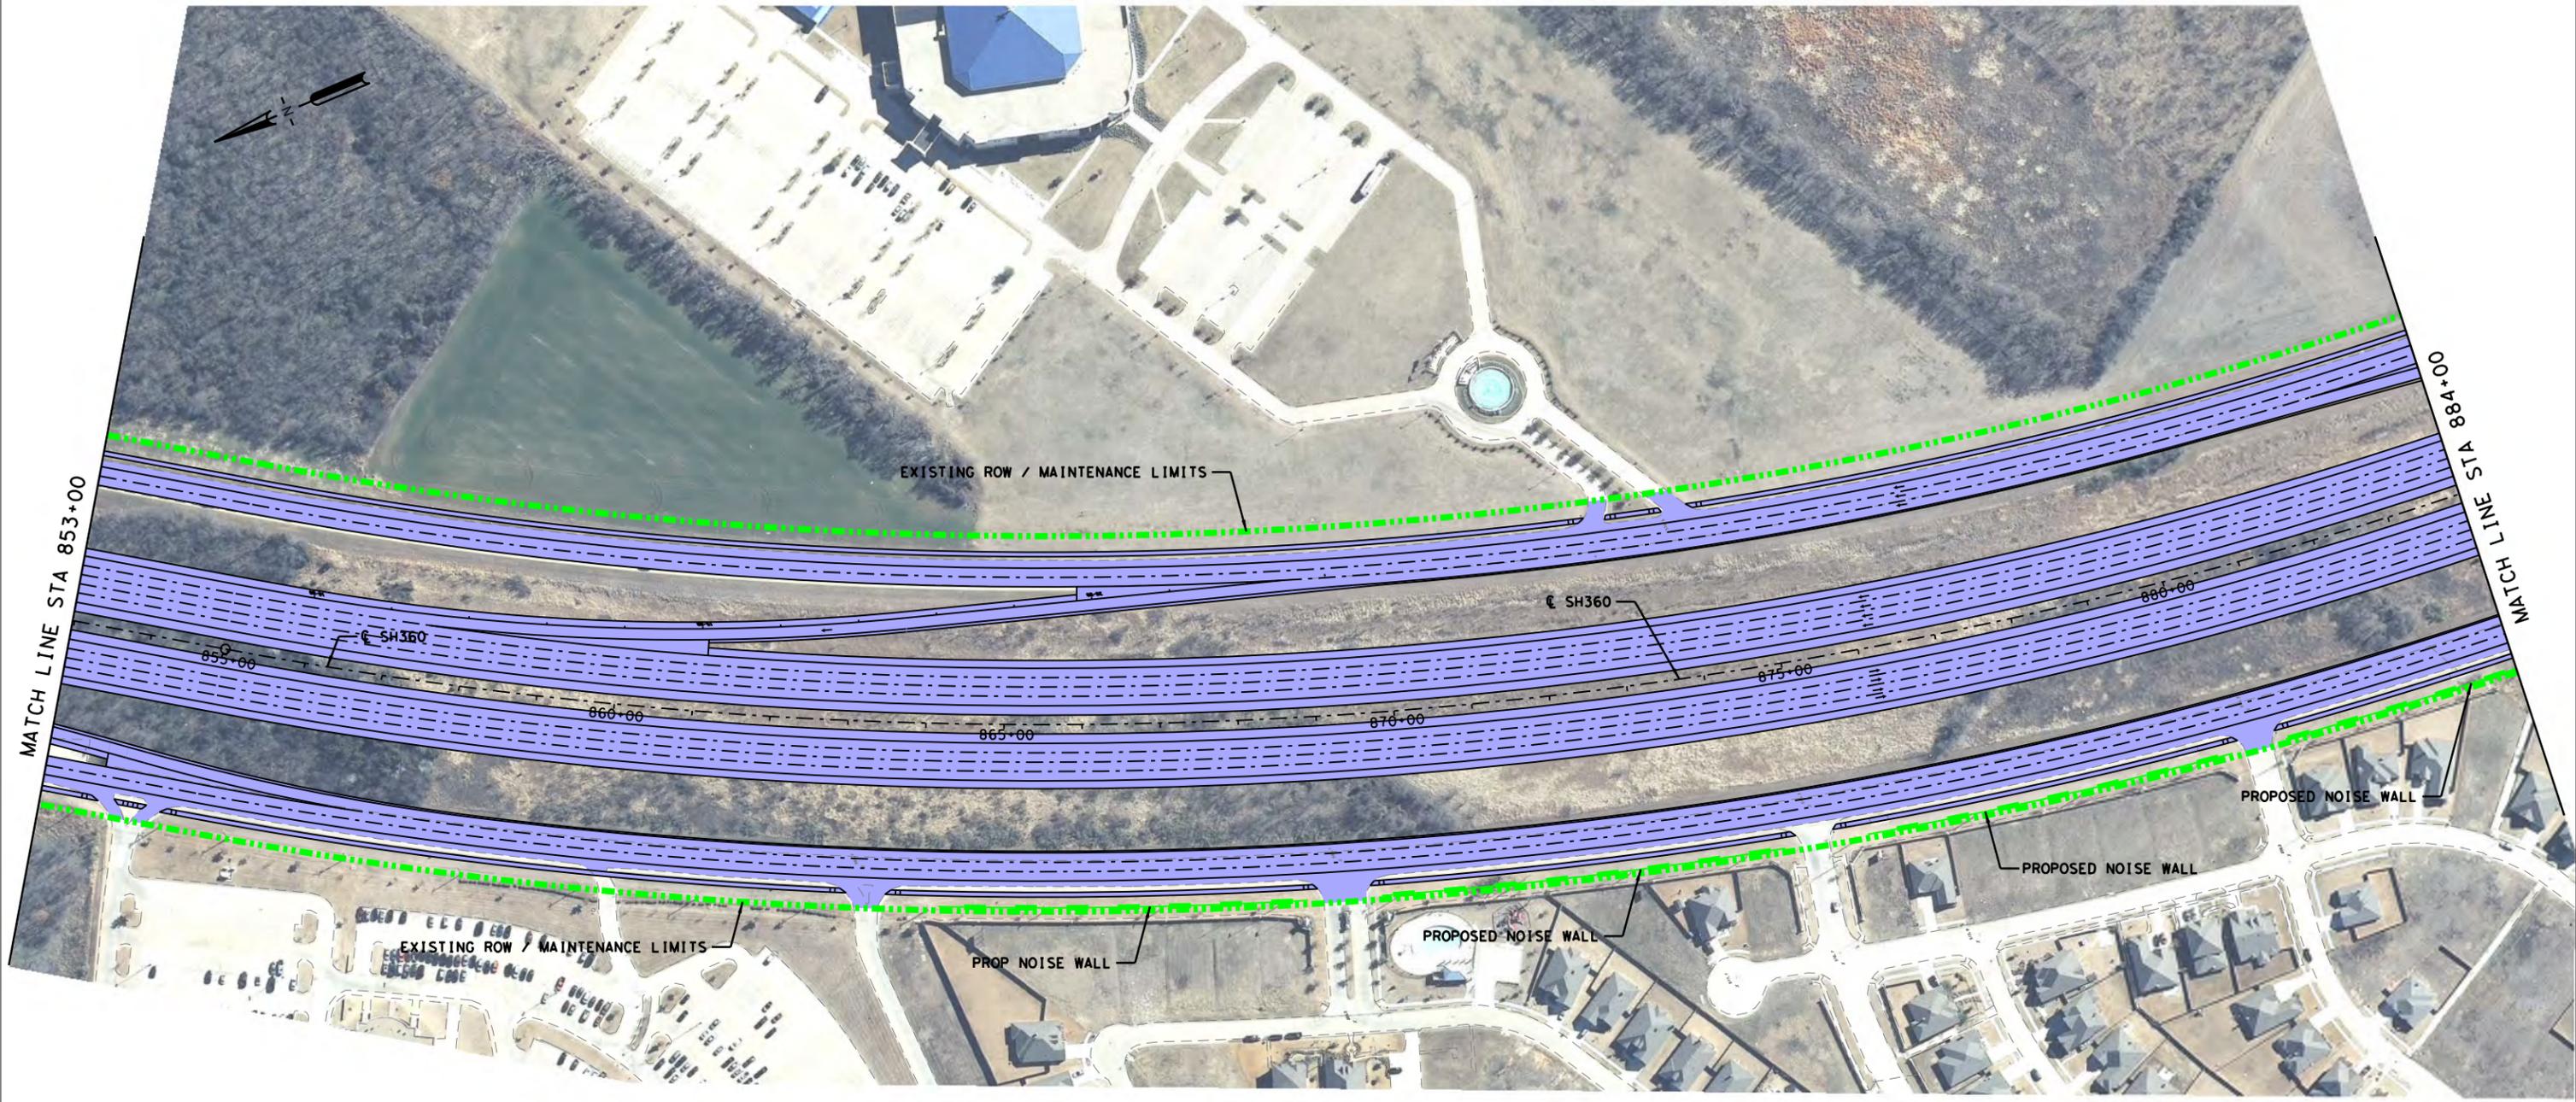

**LEGEND**

- ALIGNMENT
- MAINTENANCE LIMIT (NTTA)
- MAINTENANCE LIMIT (TXDOT)
- PAVEMENT MAINTAINED BY NTTA
- PAVEMENT MAINTAINED BY TXDOT
- TOLL GANTRY

**NOTES:**


1. NTTA'S MAINTENANCE RESPONSIBILITY AT THE US 287 INTERCHANGE IS LIMITED TO NORTH OF THE ULTIMATE US 287 NORTHBOUND FRONTAGE ROAD AND TO THE CONNECTIVITY OF ULTIMATE SH 360 FRONTAGE ROADS AND THE ULTIMATE US 287 FRONTAGE ROADS.
2. NTTA WILL BE RESPONSIBLE FOR MAINTENANCE OF ALL FUTURE RAMP (PHASE 2) INCLUDING STRUCTURES (DIRECT CONNECTORS AND GRADE SEPARATIONS), GORE AREAS AND MAIN LANE TIE-INS.
3. TXDOT WILL BE RESPONSIBLE FOR MAINTENANCE OF THE US 287 ROADWAY, SIGNS AND SIGNALS.
4. ROW LINES SHOWN ARE APPROXIMATED AND TO BE VERIFIED WITH SURVEY.
5. NTTA MAINTENANCE INCLUDES ALL INTERIM RAMPS.
6. NTTA MAINTENANCE INCLUDES ALL NOISE WALLS AND SIDEWALKS.
7. NTTA WILL MAINTAIN DRAINAGE FACILITIES WITHIN THE LIMITS OF RIGHT-OF-WAY AND STATE DRAINAGE EASEMENTS. THIS DOES NOT RELIEVE THE CITY OF ITS RESPONSIBILITY FOR DRAINAGE OF THE STATE HIGHWAY FACILITY WITHIN ITS CORPORATE LIMITS.

**STATE HIGHWAY 360**



**BROWN & GAY** ENGINEERS, INC.  
Brown & Gay Engineers, Inc.  
2595 Dallas Parkway, Suite 204, Frisco, TX 77034  
Tel: (972) 464-4800 Fax: (972) 464-4899  
- Civil Engineers and Surveyors -  
TBPE Registration No. F-1046

<b>E. Sublett Road/W. Camp Wisdom Road to US 287</b>	
<b>SCHEMATIC DESIGN</b>	
<b>ROW MAINTENANCE</b>	
7/30/2014	SHEET 6 OF 22
TXDOT CSJ NO. : 2266-02-136	

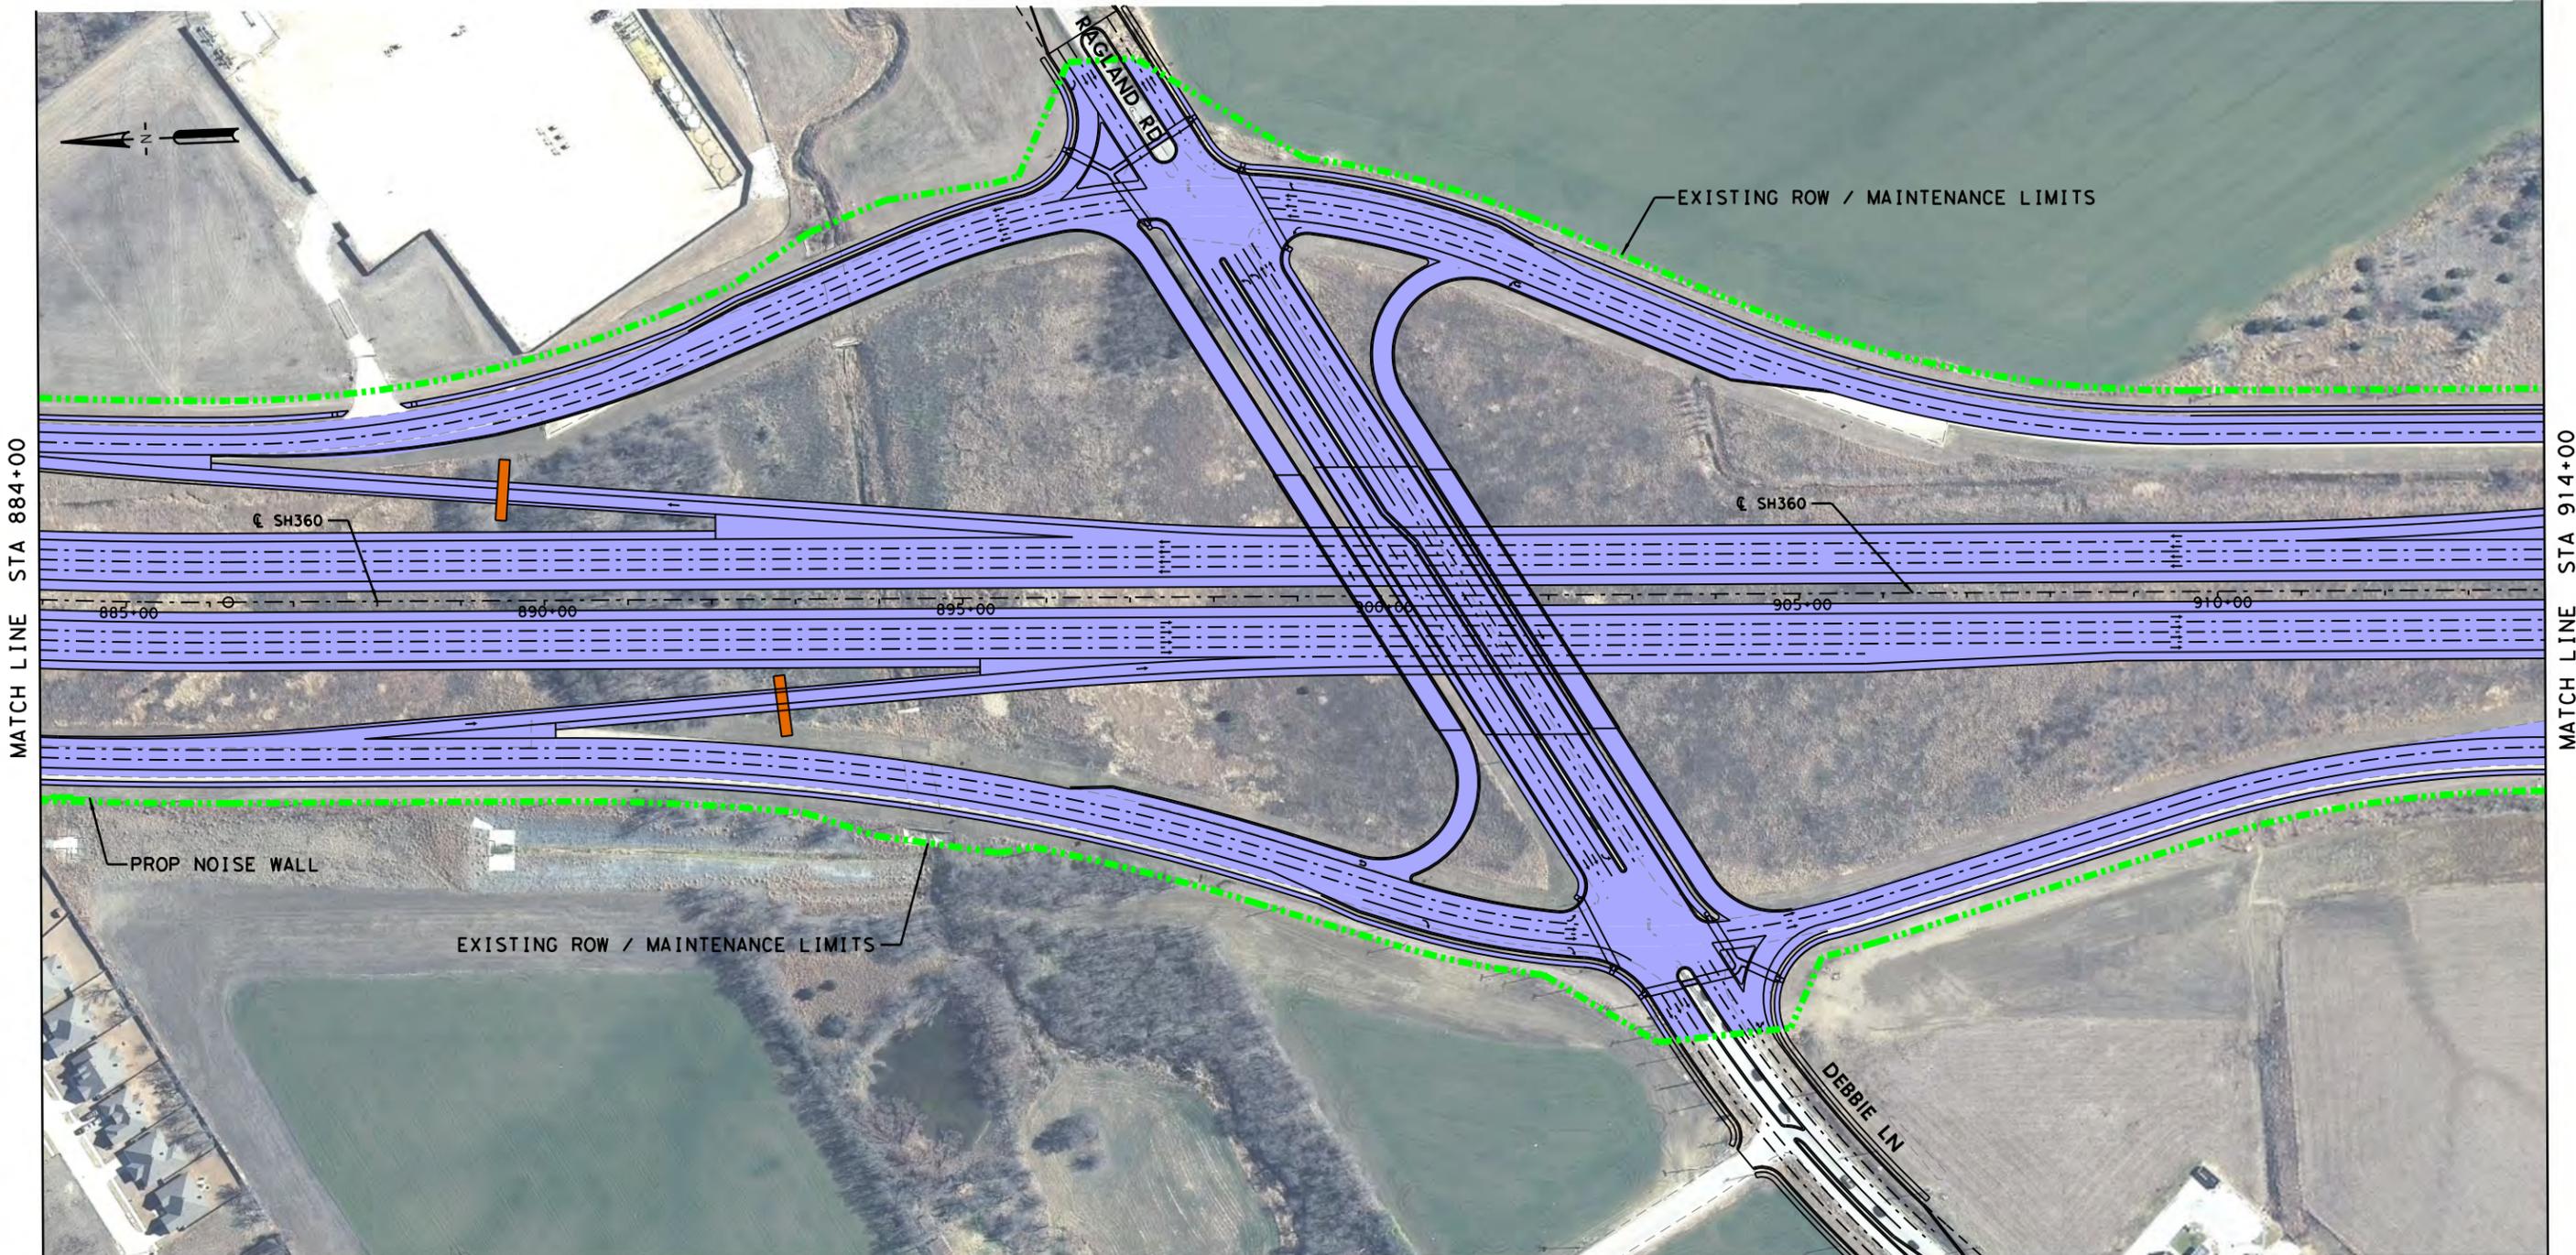

**LEGEND**

---	ALIGNMENT
---	MAINTENANCE LIMIT (NTTA)
---	MAINTENANCE LIMIT (TXDOT)
---	PAVEMENT MAINTAINED BY NTTA
---	PAVEMENT MAINTAINED BY TXDOT
---	TOLL GANTRY


- NOTES:**
- NTTA'S MAINTENANCE RESPONSIBILITY AT THE US 287 INTERCHANGE IS LIMITED TO NORTH OF THE ULTIMATE US 287 NORTHBOUND FRONTAGE ROAD AND TO THE CONNECTIVITY OF ULTIMATE SH 360 FRONTAGE ROADS AND THE ULTIMATE US 287 FRONTAGE ROADS.
  - NTTA WILL BE RESPONSIBLE FOR MAINTENANCE OF ALL FUTURE RAMPS (PHASE 2) INCLUDING STRUCTURES (DIRECT CONNECTORS AND GRADE SEPARATIONS), GORE AREAS AND MAIN LANE TIE-INS.
  - TXDOT WILL BE RESPONSIBLE FOR MAINTENANCE OF THE US 287 ROADWAY, SIGNS AND SIGNALS.
  - ROW LINES SHOWN ARE APPROXIMATED AND TO BE VERIFIED WITH SURVEY.
  - NTTA MAINTENANCE INCLUDES ALL INTERIM RAMPS.
  - NTTA MAINTENANCE INCLUDES ALL NOISE WALLS AND SIDEWALKS.
  - NTTA WILL MAINTAIN DRAINAGE FACILITIES WITHIN THE LIMITS OF RIGHT-OF-WAY AND STATE DRAINAGE EASEMENTS. THIS DOES NOT RELIEVE THE CITY OF ITS RESPONSIBILITY FOR DRAINAGE OF THE STATE HIGHWAY FACILITY WITHIN ITS CORPORATE LIMITS.

**STATE HIGHWAY 360**




**BROWN & GAY** ENGINEERS, INC.  
 Brown & Gay Engineers, Inc.  
 2595 Dallas Parkway, Suite 204, Frisco, TX 77034  
 Tel: (972) 464-4800 Fax: (972) 464-4899  
 - Civil Engineers and Surveyors -  
 TBPE Registration No. F-1046

E. Sublett Road/W. Camp Wisdom Road to US 287	
<b>SCHEMATIC DESIGN ROW MAINTENANCE</b>	
7/30/2014	SHEET 7 OF 22
TXDOT CSJ NO. :	2266-02-136

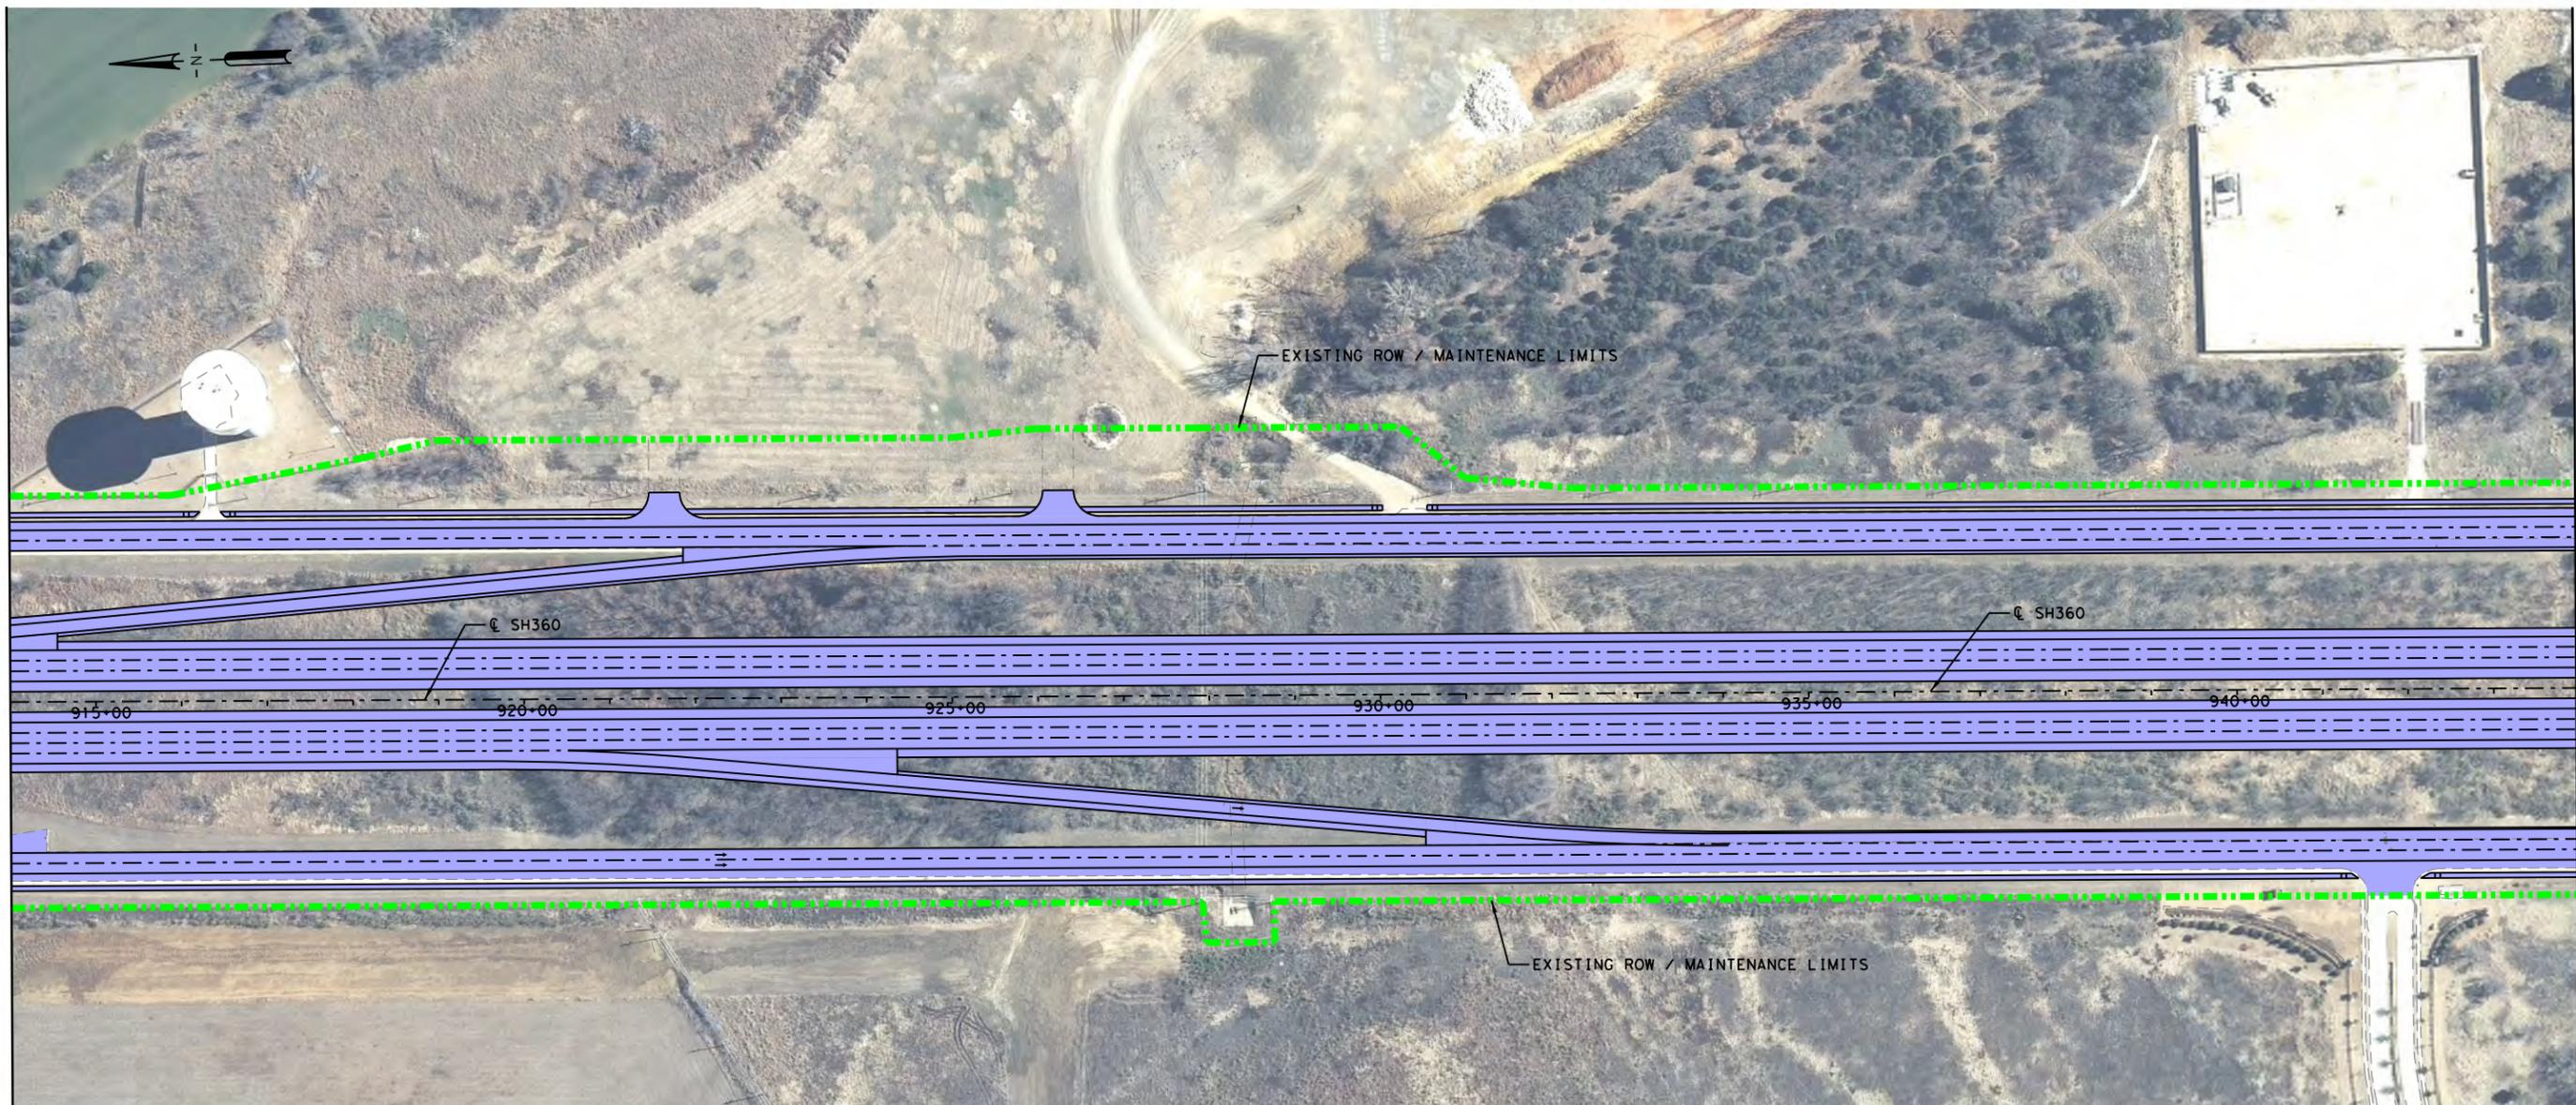

MATCH LINE STA 914+00

MATCH LINE STA 944+00

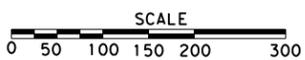

**LEGEND**

- ALIGNMENT
- MAINTENANCE LIMIT (NTTA)
- MAINTENANCE LIMIT (TXDOT)
- PAVEMENT MAINTAINED BY NTTA
- PAVEMENT MAINTAINED BY TXDOT
- TOLL GANTRY

**NOTES:**

1. NTTA'S MAINTENANCE RESPONSIBILITY AT THE US 287 INTERCHANGE IS LIMITED TO NORTH OF THE ULTIMATE US 287 NORTHBOUND FRONTAGE ROAD AND TO THE CONNECTIVITY OF ULTIMATE SH 360 FRONTAGE ROADS AND THE ULTIMATE US 287 FRONTAGE ROADS.
2. NTTA WILL BE RESPONSIBLE FOR MAINTENANCE OF ALL FUTURE RAMPS (PHASE 2) INCLUDING STRUCTURES (DIRECT CONNECTORS AND GRADE SEPARATIONS), GORE AREAS AND MAIN LANE TIE-INS.
3. TXDOT WILL BE RESPONSIBLE FOR MAINTENANCE OF THE US 287 ROADWAY, SIGNS AND SIGNALS.
4. ROW LINES SHOWN ARE APPROXIMATED AND TO BE VERIFIED WITH SURVEY.
5. NTTA MAINTENANCE INCLUDES ALL INTERIM RAMPS.
6. NTTA MAINTENANCE INCLUDES ALL NOISE WALLS AND SIDEWALKS.
7. NTTA WILL MAINTAIN DRAINAGE FACILITIES WITHIN THE LIMITS OF RIGHT-OF-WAY AND STATE DRAINAGE EASEMENTS. THIS DOES NOT RELIEVE THE CITY OF ITS RESPONSIBILITY FOR DRAINAGE OF THE STATE HIGHWAY FACILITY WITHIN ITS CORPORATE LIMITS.

**STATE HIGHWAY 360**



© 2014 by Texas Department of Transportation all rights reserved


**BROWN & GAY** ENGINEERS, INC.  
 Brown & Gay Engineers, Inc.  
 2595 Dallas Parkway, Suite 204, Frisco, TX 77034  
 Tel: (972) 464-4800 Fax: (972) 464-4899  
 - Civil Engineers and Surveyors -  
 TBPE Registration No. F-1046

E. Sublett Road/W. Camp Wisdom Road to US 287

**SCHEMATIC DESIGN  
ROW MAINTENANCE**

7/30/2014 SHEET 8 OF 22

TXDOT CSJ NO. : 2266-02-136

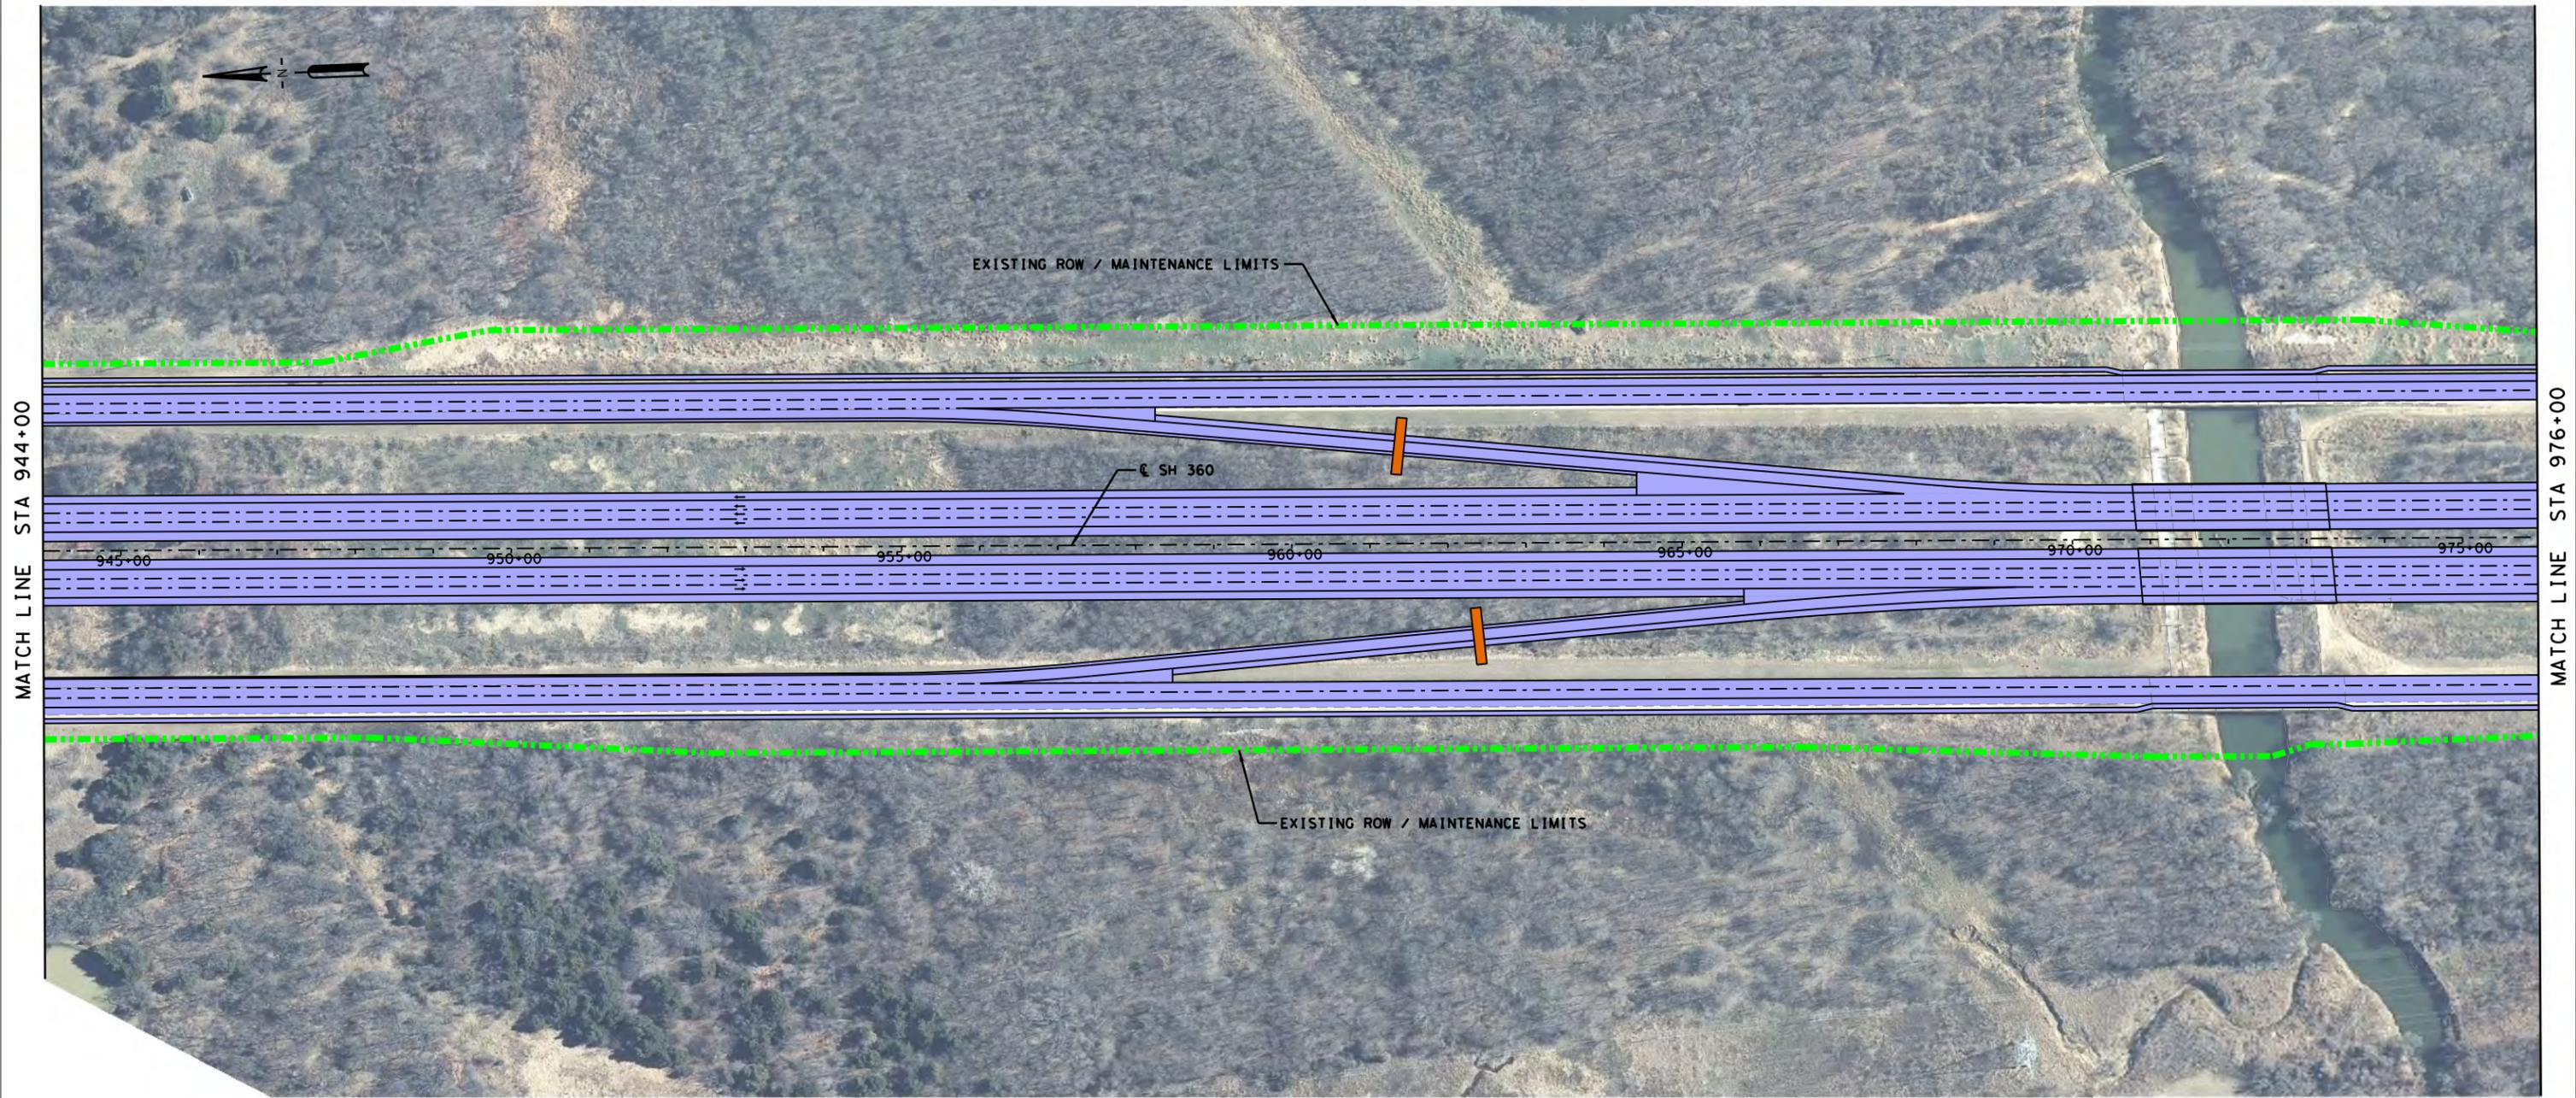

SCALE



**LEGEND**

- ALIGNMENT
- MAINTENANCE LIMIT (NTTA)
- MAINTENANCE LIMIT (TXDOT)
- PAVEMENT MAINTAINED BY NTTA
- PAVEMENT MAINTAINED BY TXDOT
- TOLL GANTRY

**NOTES:**

1. NTTA'S MAINTENANCE RESPONSIBILITY AT THE US 287 INTERCHANGE IS LIMITED TO NORTH OF THE ULTIMATE US 287 NORTHBOUND FRONTAGE ROAD AND TO THE CONNECTIVITY OF ULTIMATE SH 360 FRONTAGE ROADS AND THE ULTIMATE US 287 FRONTAGE ROADS.
2. NTTA WILL BE RESPONSIBLE FOR MAINTENANCE OF ALL FUTURE RAMP (PHASE 2) INCLUDING STRUCTURES (DIRECT CONNECTORS AND GRADE SEPARATIONS), GORE AREAS AND MAIN LANE TIE-INS.
3. TXDOT WILL BE RESPONSIBLE FOR MAINTENANCE OF THE US 287 ROADWAY, SIGNS AND SIGNALS.
4. ROW LINES SHOWN ARE APPROXIMATED AND TO BE VERIFIED WITH SURVEY.
5. NTTA MAINTENANCE INCLUDES ALL INTERIM RAMP.
6. NTTA MAINTENANCE INCLUDES ALL NOISE WALLS AND SIDEWALKS.
7. NTTA WILL MAINTAIN DRAINAGE FACILITIES WITHIN THE LIMITS OF RIGHT-OF-WAY AND STATE DRAINAGE EASEMENTS. THIS DOES NOT RELIEVE THE CITY OF ITS RESPONSIBILITY FOR DRAINAGE OF THE STATE HIGHWAY FACILITY WITHIN ITS CORPORATE LIMITS.

**STATE HIGHWAY 360**



© 2014 by Texas Department of Transportation all rights reserved

**BROWN & GAY** ENGINEERS, INC.


Brown & Gay Engineers, Inc.  
2595 Dallas Parkway, Suite 204, Frisco, TX 77034  
Tel: (972) 464-4800 Fax: (972) 464-4899  
- Civil Engineers and Surveyors -  
TBPE Registration No. F-1046

E. Sublett Road/W. Camp Wisdom Road to US 287

**SCHEMATIC DESIGN  
ROW MAINTENANCE**


7/30/2014 SHEET 9 OF 22

TXDOT CSJ NO. : 2266-02-136

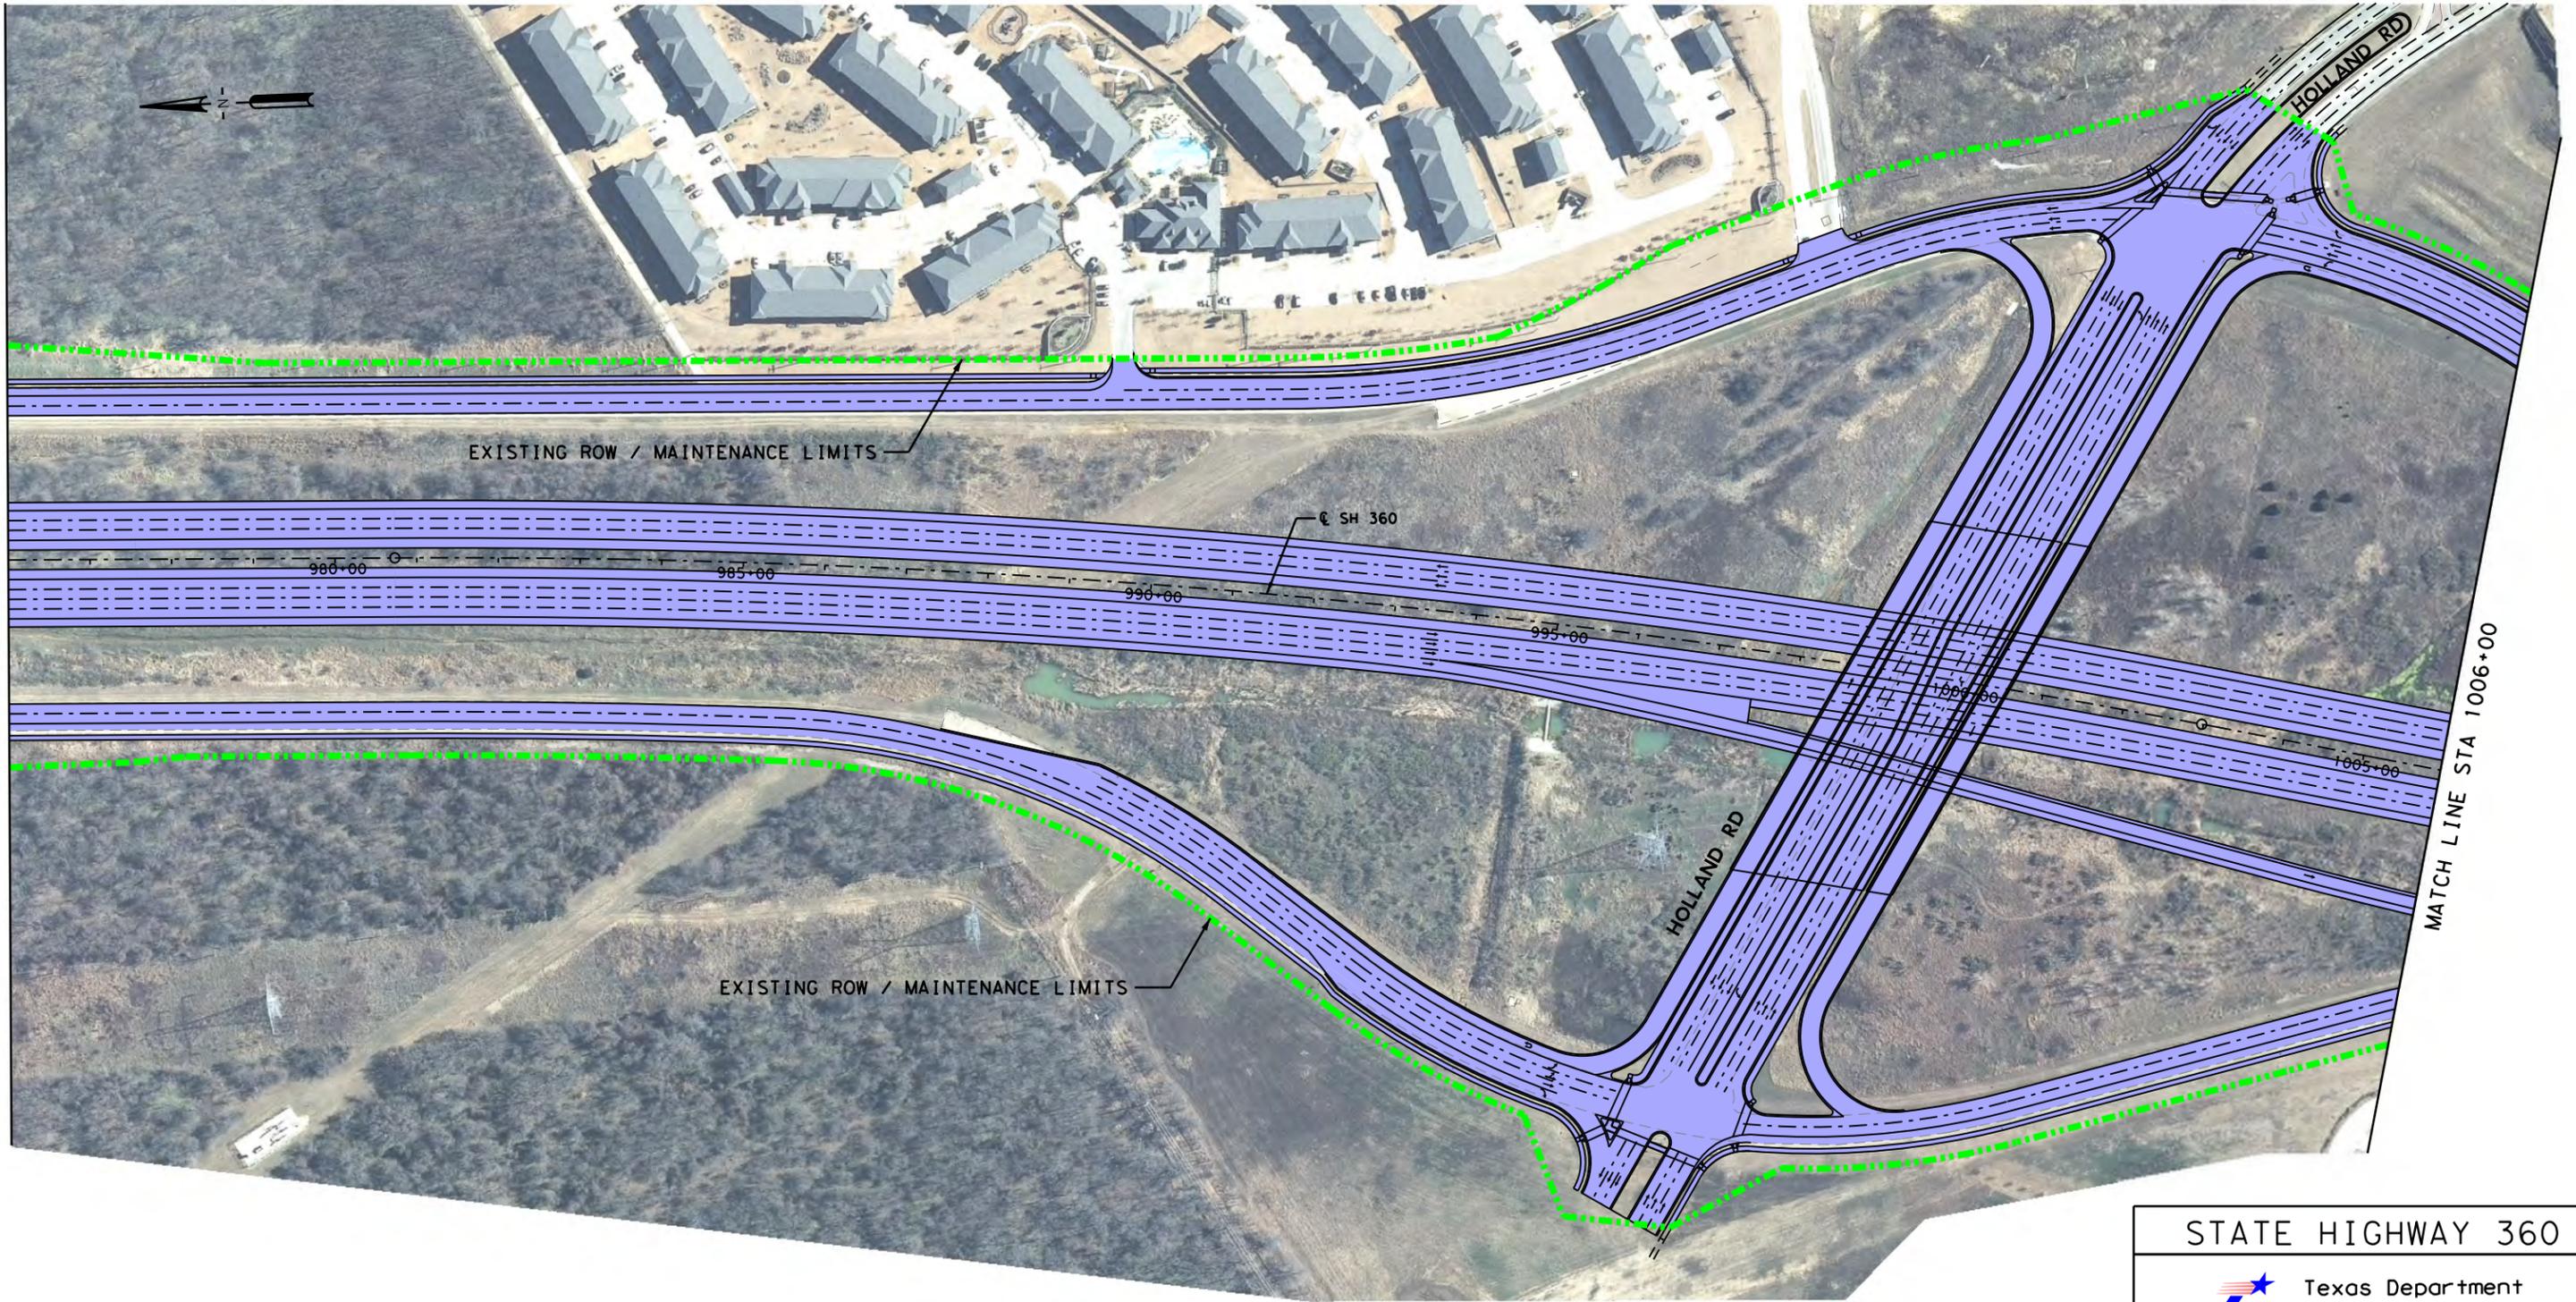

MATCH LINE STA 976+00

MATCH LINE STA 1006+00

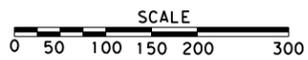

**LEGEND**

- ALIGNMENT
- MAINTENANCE LIMIT (NTTA)
- MAINTENANCE LIMIT (TXDOT)
- PAVEMENT MAINTAINED BY NTTA
- PAVEMENT MAINTAINED BY TXDOT
- TOLL GANTRY

**NOTES:**

1. NTTA'S MAINTENANCE RESPONSIBILITY AT THE US 287 INTERCHANGE IS LIMITED TO NORTH OF THE ULTIMATE US 287 NORTHBOUND FRONTAGE ROAD AND TO THE CONNECTIVITY OF ULTIMATE SH 360 FRONTAGE ROADS AND THE ULTIMATE US 287 FRONTAGE ROADS.
2. NTTA WILL BE RESPONSIBLE FOR MAINTENANCE OF ALL FUTURE RAMPS (PHASE 2) INCLUDING STRUCTURES (DIRECT CONNECTORS AND GRADE SEPARATIONS), GORE AREAS AND MAIN LANE TIE-INS.
3. TXDOT WILL BE RESPONSIBLE FOR MAINTENANCE OF THE US 287 ROADWAY, SIGNS AND SIGNALS.
4. ROW LINES SHOWN ARE APPROXIMATED AND TO BE VERIFIED WITH SURVEY.
5. NTTA MAINTENANCE INCLUDES ALL INTERIM RAMPS.
6. NTTA MAINTENANCE INCLUDES ALL NOISE WALLS AND SIDEWALKS.
7. NTTA WILL MAINTAIN DRAINAGE FACILITIES WITHIN THE LIMITS OF RIGHT-OF-WAY AND STATE DRAINAGE EASEMENTS. THIS DOES NOT RELIEVE THE CITY OF ITS RESPONSIBILITY FOR DRAINAGE OF THE STATE HIGHWAY FACILITY WITHIN ITS CORPORATE LIMITS.

**STATE HIGHWAY 360**



© 2014 by Texas Department of Transportation all rights reserved


**BROWN & GAY** ENGINEERS, INC.  
 Brown & Gay Engineers, Inc.  
 2595 Dallas Parkway, Suite 204, Frisco, TX 77034  
 Tel: (972) 464-4800 Fax: (972) 464-4899  
 - Civil Engineers and Surveyors -  
 TBPE Registration No. F-1046

E. Sublett Road/W. Camp Wisdom Road to US 287

**SCHEMATIC DESIGN  
 ROW MAINTENANCE**

7/30/2014 SHEET 10 OF 22

TXDOT CSJ NO. : 2266-02-136

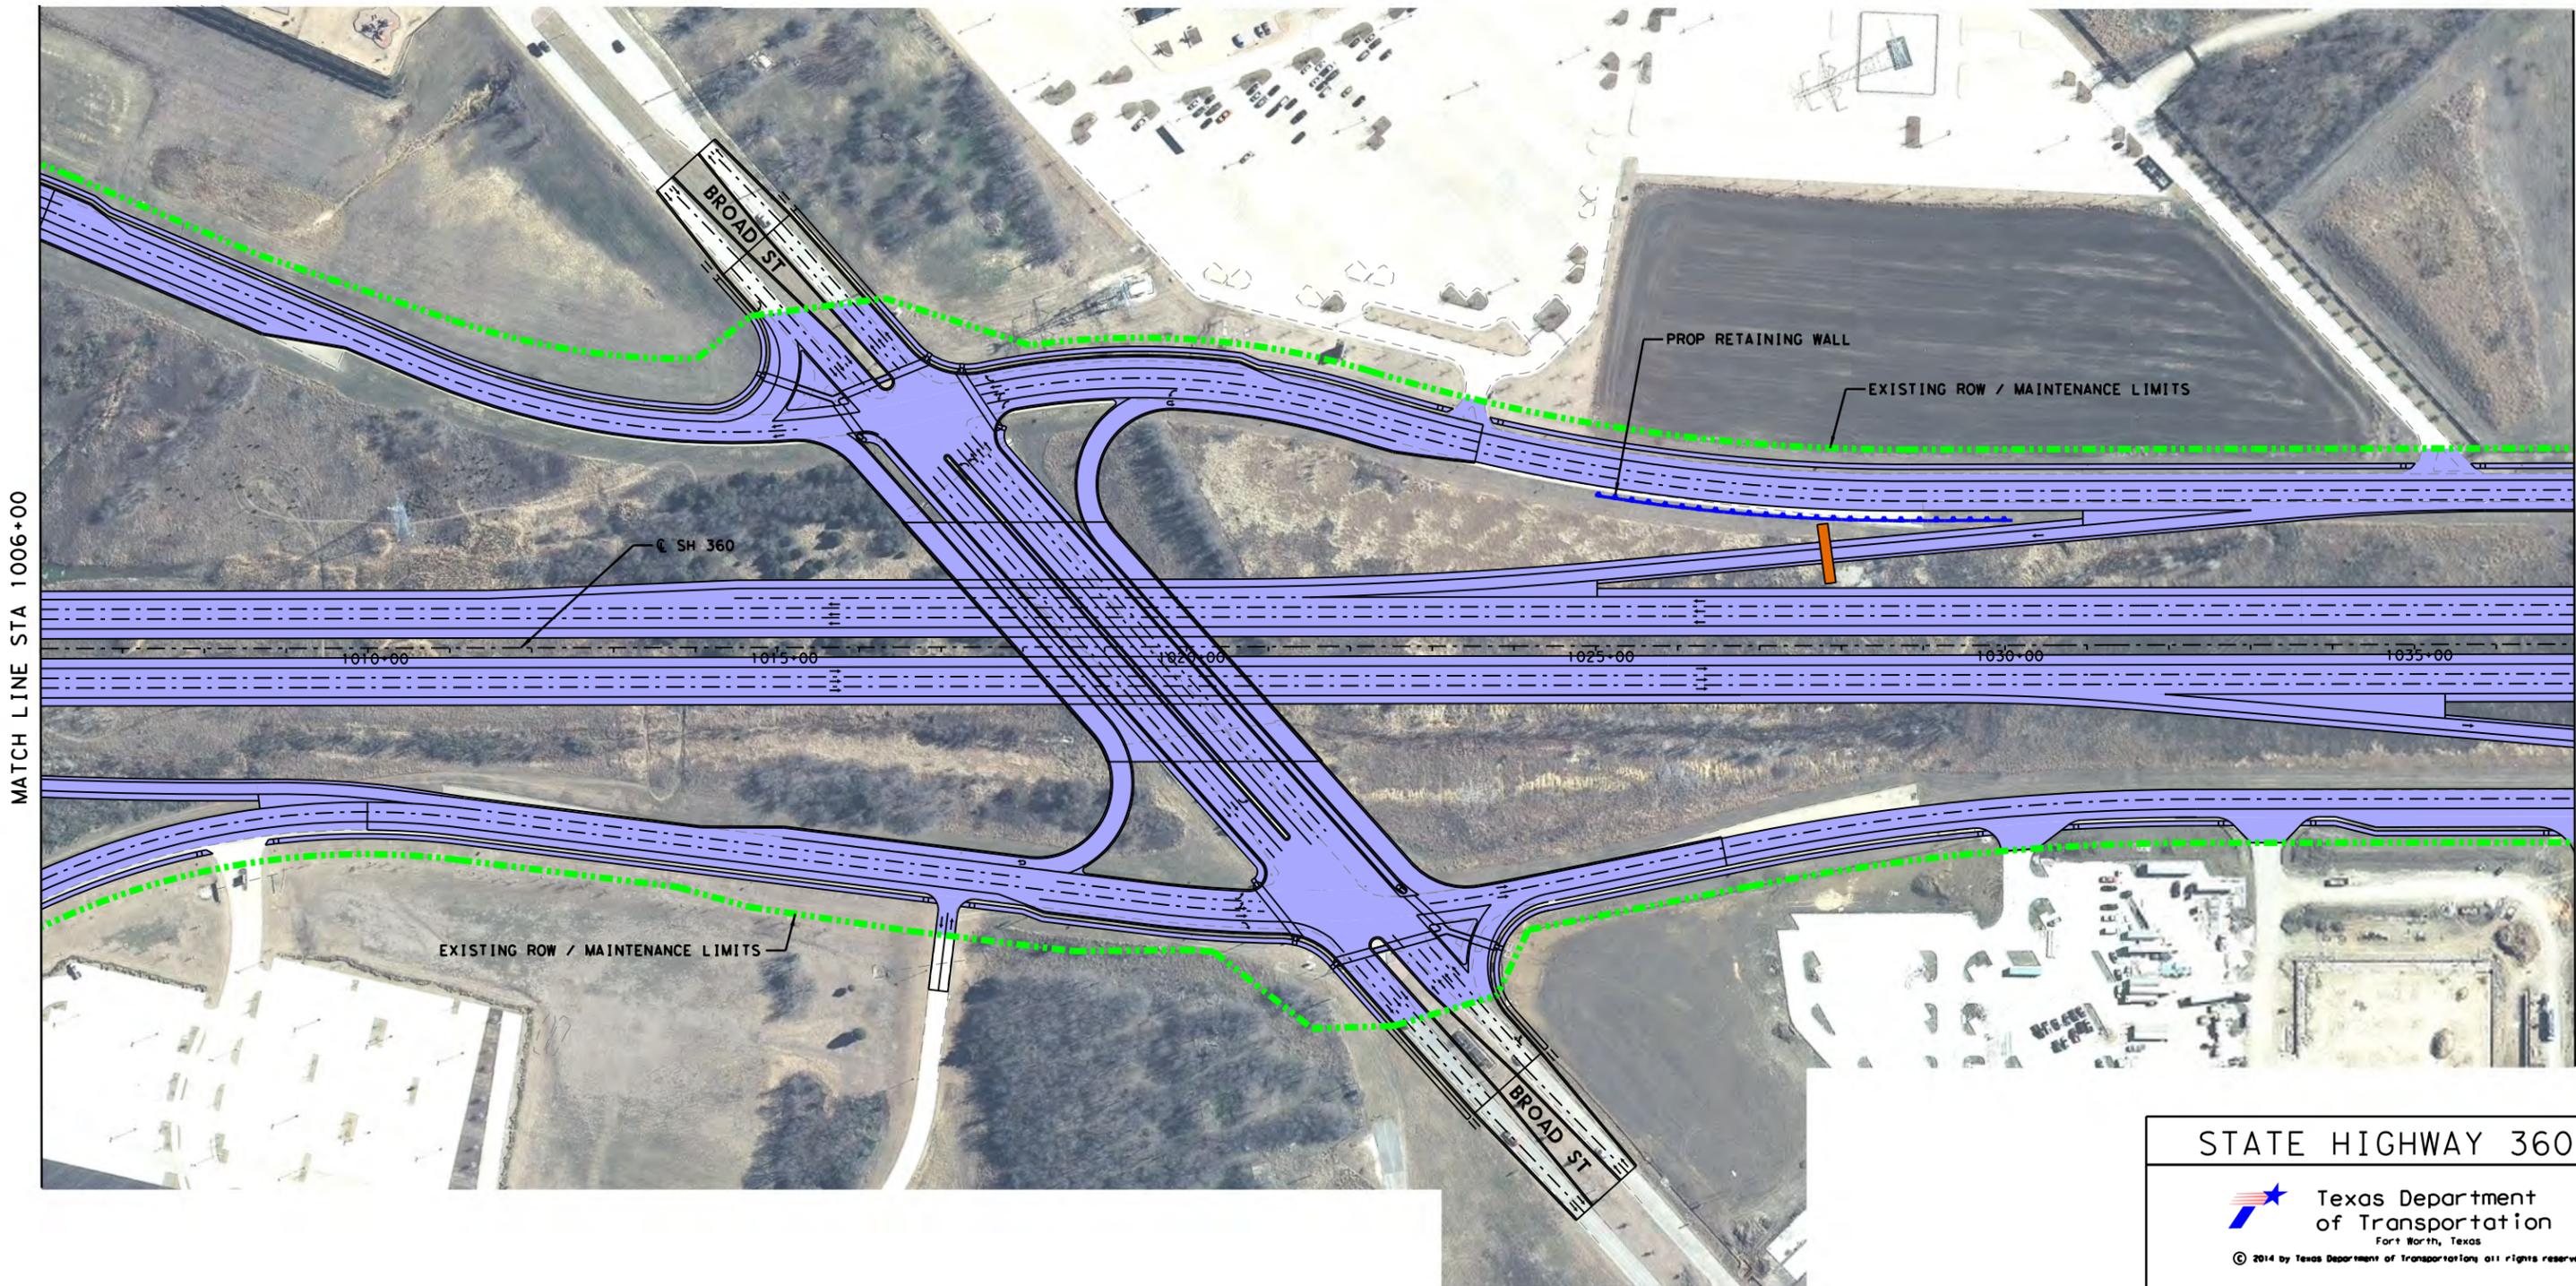

MATCH LINE STA 1006+00

MATCH LINE STA 1037+00



**LEGEND**

- ALIGNMENT
- MAINTENANCE LIMIT (NTTA)
- MAINTENANCE LIMIT (TXDOT)
- PAVEMENT MAINTAINED BY NTTA
- PAVEMENT MAINTAINED BY TXDOT
- TOLL GANTRY

**NOTES:**


1. NTTA'S MAINTENANCE RESPONSIBILITY AT THE US 287 INTERCHANGE IS LIMITED TO NORTH OF THE ULTIMATE US 287 NORTHBOUND FRONTAGE ROAD AND TO THE CONNECTIVITY OF ULTIMATE SH 360 FRONTAGE ROADS AND THE ULTIMATE US 287 FRONTAGE ROADS.
2. NTTA WILL BE RESPONSIBLE FOR MAINTENANCE OF ALL FUTURE RAMPS (PHASE 2) INCLUDING STRUCTURES (DIRECT CONNECTORS AND GRADE SEPARATIONS), GORE AREAS AND MAIN LANE TIE-INS.
3. TXDOT WILL BE RESPONSIBLE FOR MAINTENANCE OF THE US 287 ROADWAY, SIGNS AND SIGNALS.
4. ROW LINES SHOWN ARE APPROXIMATED AND TO BE VERIFIED WITH SURVEY.
5. NTTA MAINTENANCE INCLUDES ALL INTERIM RAMPS.
6. NTTA MAINTENANCE INCLUDES ALL NOISE WALLS AND SIDEWALKS.
7. NTTA WILL MAINTAIN DRAINAGE FACILITIES WITHIN THE LIMITS OF RIGHT-OF-WAY AND STATE DRAINAGE EASEMENTS. THIS DOES NOT RELIEVE THE CITY OF ITS RESPONSIBILITY FOR DRAINAGE OF THE STATE HIGHWAY FACILITY WITHIN ITS CORPORATE LIMITS.

**STATE HIGHWAY 360**



**BROWN & GAY** ENGINEERS, INC.  
 Brown & Gay Engineers, Inc.  
 2595 Dallas Parkway, Suite 204, Frisco, TX 77034  
 Tel: (972) 464-4800 Fax: (972) 464-4899  
 - Civil Engineers and Surveyors -  
 TBPE Registration No. F-1046

<b>E. Sublett Road/W. Camp Wisdom Road to US 287</b>	
<b>SCHEMATIC DESIGN</b>	
<b>ROW MAINTENANCE</b>	
7/30/2014	SHEET 11 OF 22
TXDOT CSJ NO. : 2266-02-136	

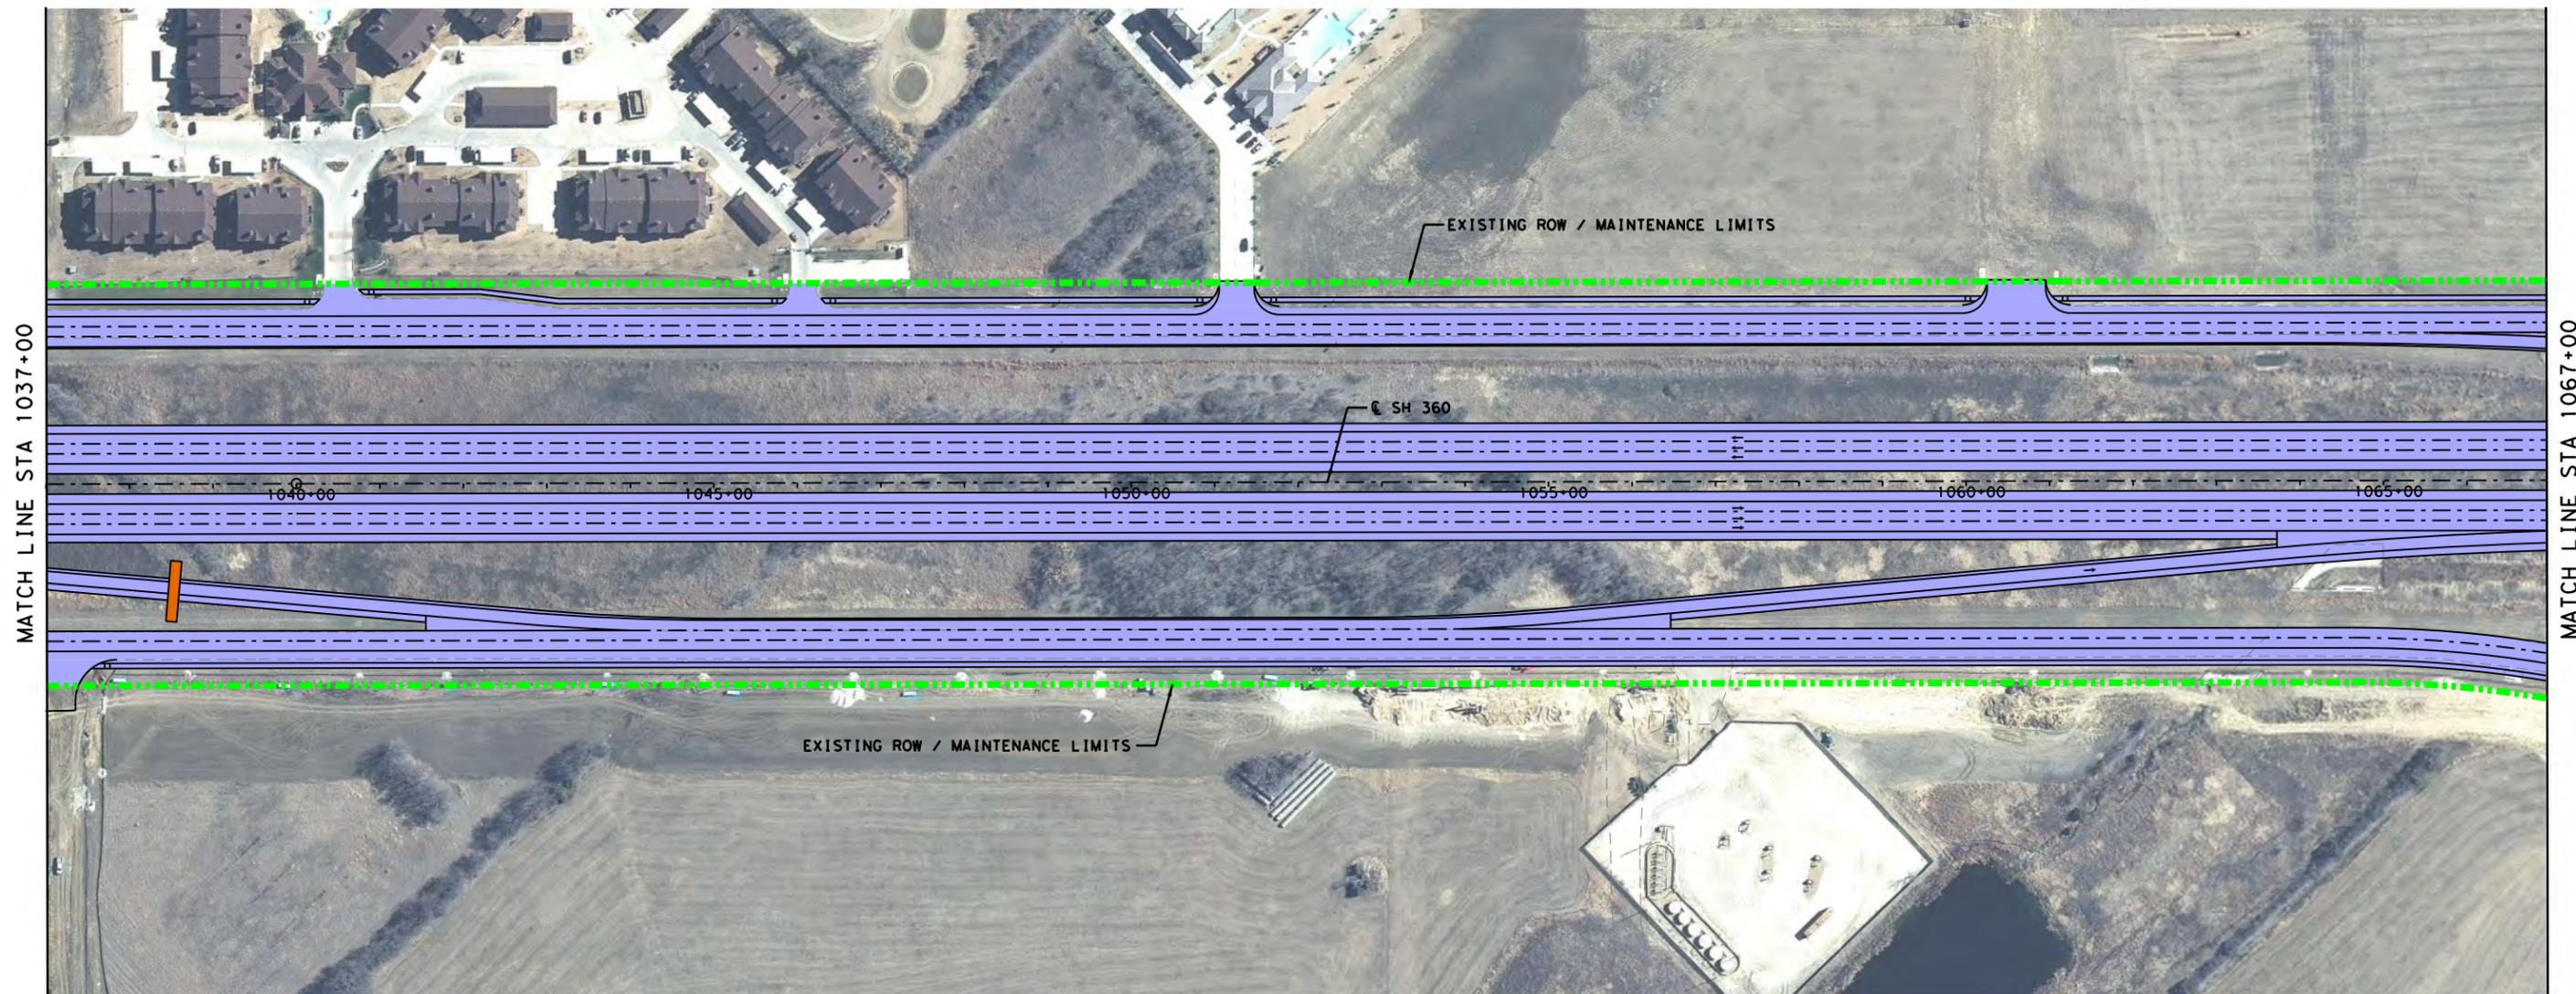

**LEGEND**

-----	ALIGNMENT
-----	MAINTENANCE LIMIT (NTTA)
-----	MAINTENANCE LIMIT (TXDOT)
-----	PAVEMENT MAINTAINED BY NTTA
-----	PAVEMENT MAINTAINED BY TXDOT
-----	TOLL GANTRY


- NOTES:**
1. NTTA'S MAINTENANCE RESPONSIBILITY AT THE US 287 INTERCHANGE IS LIMITED TO NORTH OF THE ULTIMATE US 287 NORTHBOUND FRONTAGE ROAD AND TO THE CONNECTIVITY OF ULTIMATE SH 360 FRONTAGE ROADS AND THE ULTIMATE US 287 FRONTAGE ROADS.
  2. NTTA WILL BE RESPONSIBLE FOR MAINTENANCE OF ALL FUTURE RAMPS (PHASE 2) INCLUDING STRUCTURES (DIRECT CONNECTORS AND GRADE SEPARATIONS), GORE AREAS AND MAIN LANE TIE-INS.
  3. TXDOT WILL BE RESPONSIBLE FOR MAINTENANCE OF THE US 287 ROADWAY, SIGNS AND SIGNALS.
  4. ROW LINES SHOWN ARE APPROXIMATED AND TO BE VERIFIED WITH SURVEY.
  5. NTTA MAINTENANCE INCLUDES ALL INTERIM RAMPS.
  6. NTTA MAINTENANCE INCLUDES ALL NOISE WALLS AND SIDEWALKS.
  7. NTTA WILL MAINTAIN DRAINAGE FACILITIES WITHIN THE LIMITS OF RIGHT-OF-WAY AND STATE DRAINAGE EASEMENTS. THIS DOES NOT RELIEVE THE CITY OF ITS RESPONSIBILITY FOR DRAINAGE OF THE STATE HIGHWAY FACILITY WITHIN ITS CORPORATE LIMITS.

**STATE HIGHWAY 360**



**BROWN & GAY ENGINEERS, INC.**  
 Brown & Gay Engineers, Inc.  
 2595 Dallas Parkway, Suite 204, Frisco, TX 77034  
 Tel: (972) 464-4800 Fax: (972) 464-4899  
 - Civil Engineers and Surveyors -  
 TBPE Registration No. F-1046

E. Sublett Road/W. Camp Wisdom Road to US 287	
<b>SCHEMATIC DESIGN ROW MAINTENANCE</b>	
7/30/2014	SHEET 12 OF 22
TXDOT CSJ NO. :	2266-02-136

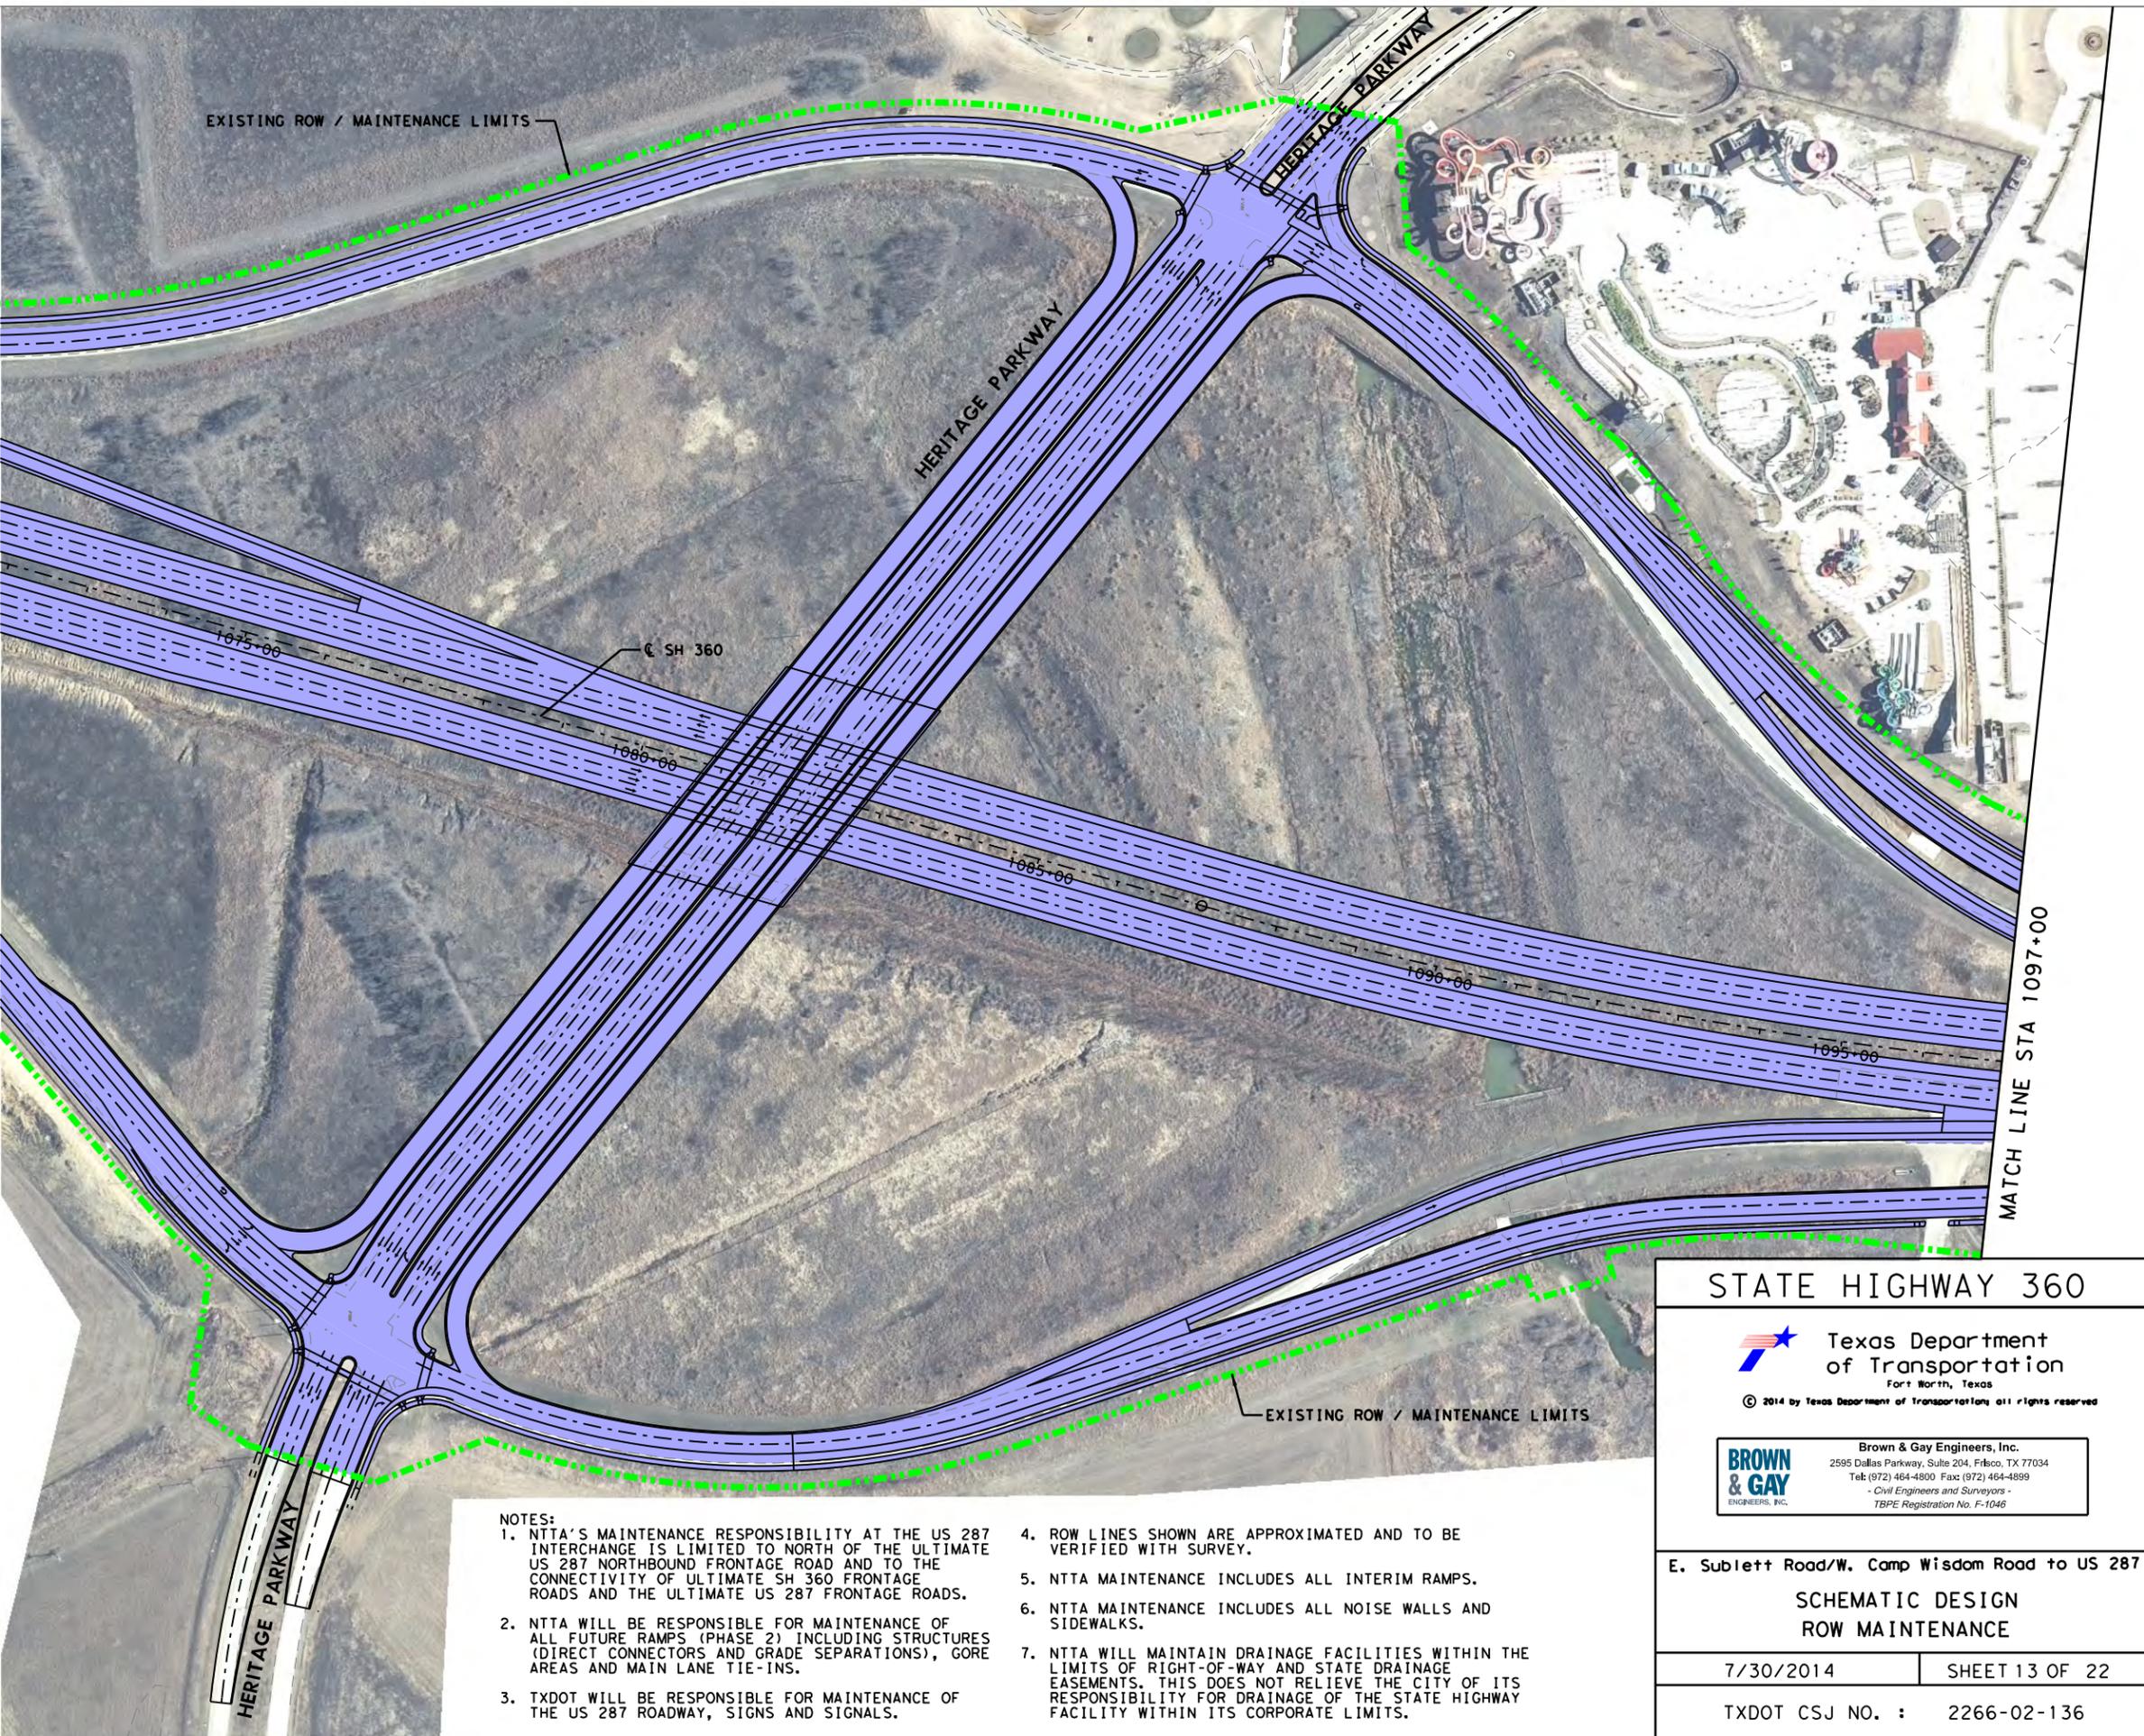

EXISTING ROW / MAINTENANCE LIMITS

HERITAGE PARKWAY

HERITAGE PARKWAY

SH 360

1075+00

1080+00

1085+00

1090+00

1095+00

MATCH LINE STA 1097+00

EXISTING ROW / MAINTENANCE LIMITS

HERITAGE PARKWAY

**NOTES:**

1. NTTA'S MAINTENANCE RESPONSIBILITY AT THE US 287 INTERCHANGE IS LIMITED TO NORTH OF THE ULTIMATE US 287 NORTHBOUND FRONTAGE ROAD AND TO THE CONNECTIVITY OF ULTIMATE SH 360 FRONTAGE ROADS AND THE ULTIMATE US 287 FRONTAGE ROADS.
2. NTTA WILL BE RESPONSIBLE FOR MAINTENANCE OF ALL FUTURE RAMPS (PHASE 2) INCLUDING STRUCTURES (DIRECT CONNECTORS AND GRADE SEPARATIONS), GORE AREAS AND MAIN LANE TIE-INS.
3. TXDOT WILL BE RESPONSIBLE FOR MAINTENANCE OF THE US 287 ROADWAY, SIGNS AND SIGNALS.
4. ROW LINES SHOWN ARE APPROXIMATED AND TO BE VERIFIED WITH SURVEY.
5. NTTA MAINTENANCE INCLUDES ALL INTERIM RAMPS.
6. NTTA MAINTENANCE INCLUDES ALL NOISE WALLS AND SIDEWALKS.
7. NTTA WILL MAINTAIN DRAINAGE FACILITIES WITHIN THE LIMITS OF RIGHT-OF-WAY AND STATE DRAINAGE EASEMENTS. THIS DOES NOT RELIEVE THE CITY OF ITS RESPONSIBILITY FOR DRAINAGE OF THE STATE HIGHWAY FACILITY WITHIN ITS CORPORATE LIMITS.

**STATE HIGHWAY 360**



Texas Department of Transportation  
Fort Worth, Texas

© 2014 by Texas Department of Transportation, all rights reserved



Brown & Gay Engineers, Inc.  
2595 Dallas Parkway, Suite 204, Frisco, TX 77034  
Tel: (972) 464-4800 Fax: (972) 464-4899  
- Civil Engineers and Surveyors -  
- TBPE Registration No. F-1046



E. Sublett Road/W. Camp Wisdom Road to US 287

**SCHEMATIC DESIGN  
ROW MAINTENANCE**

7/30/2014

SHEET 13 OF 22

TXDOT CSJ NO. : 2266-02-136

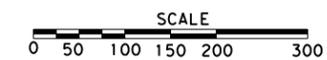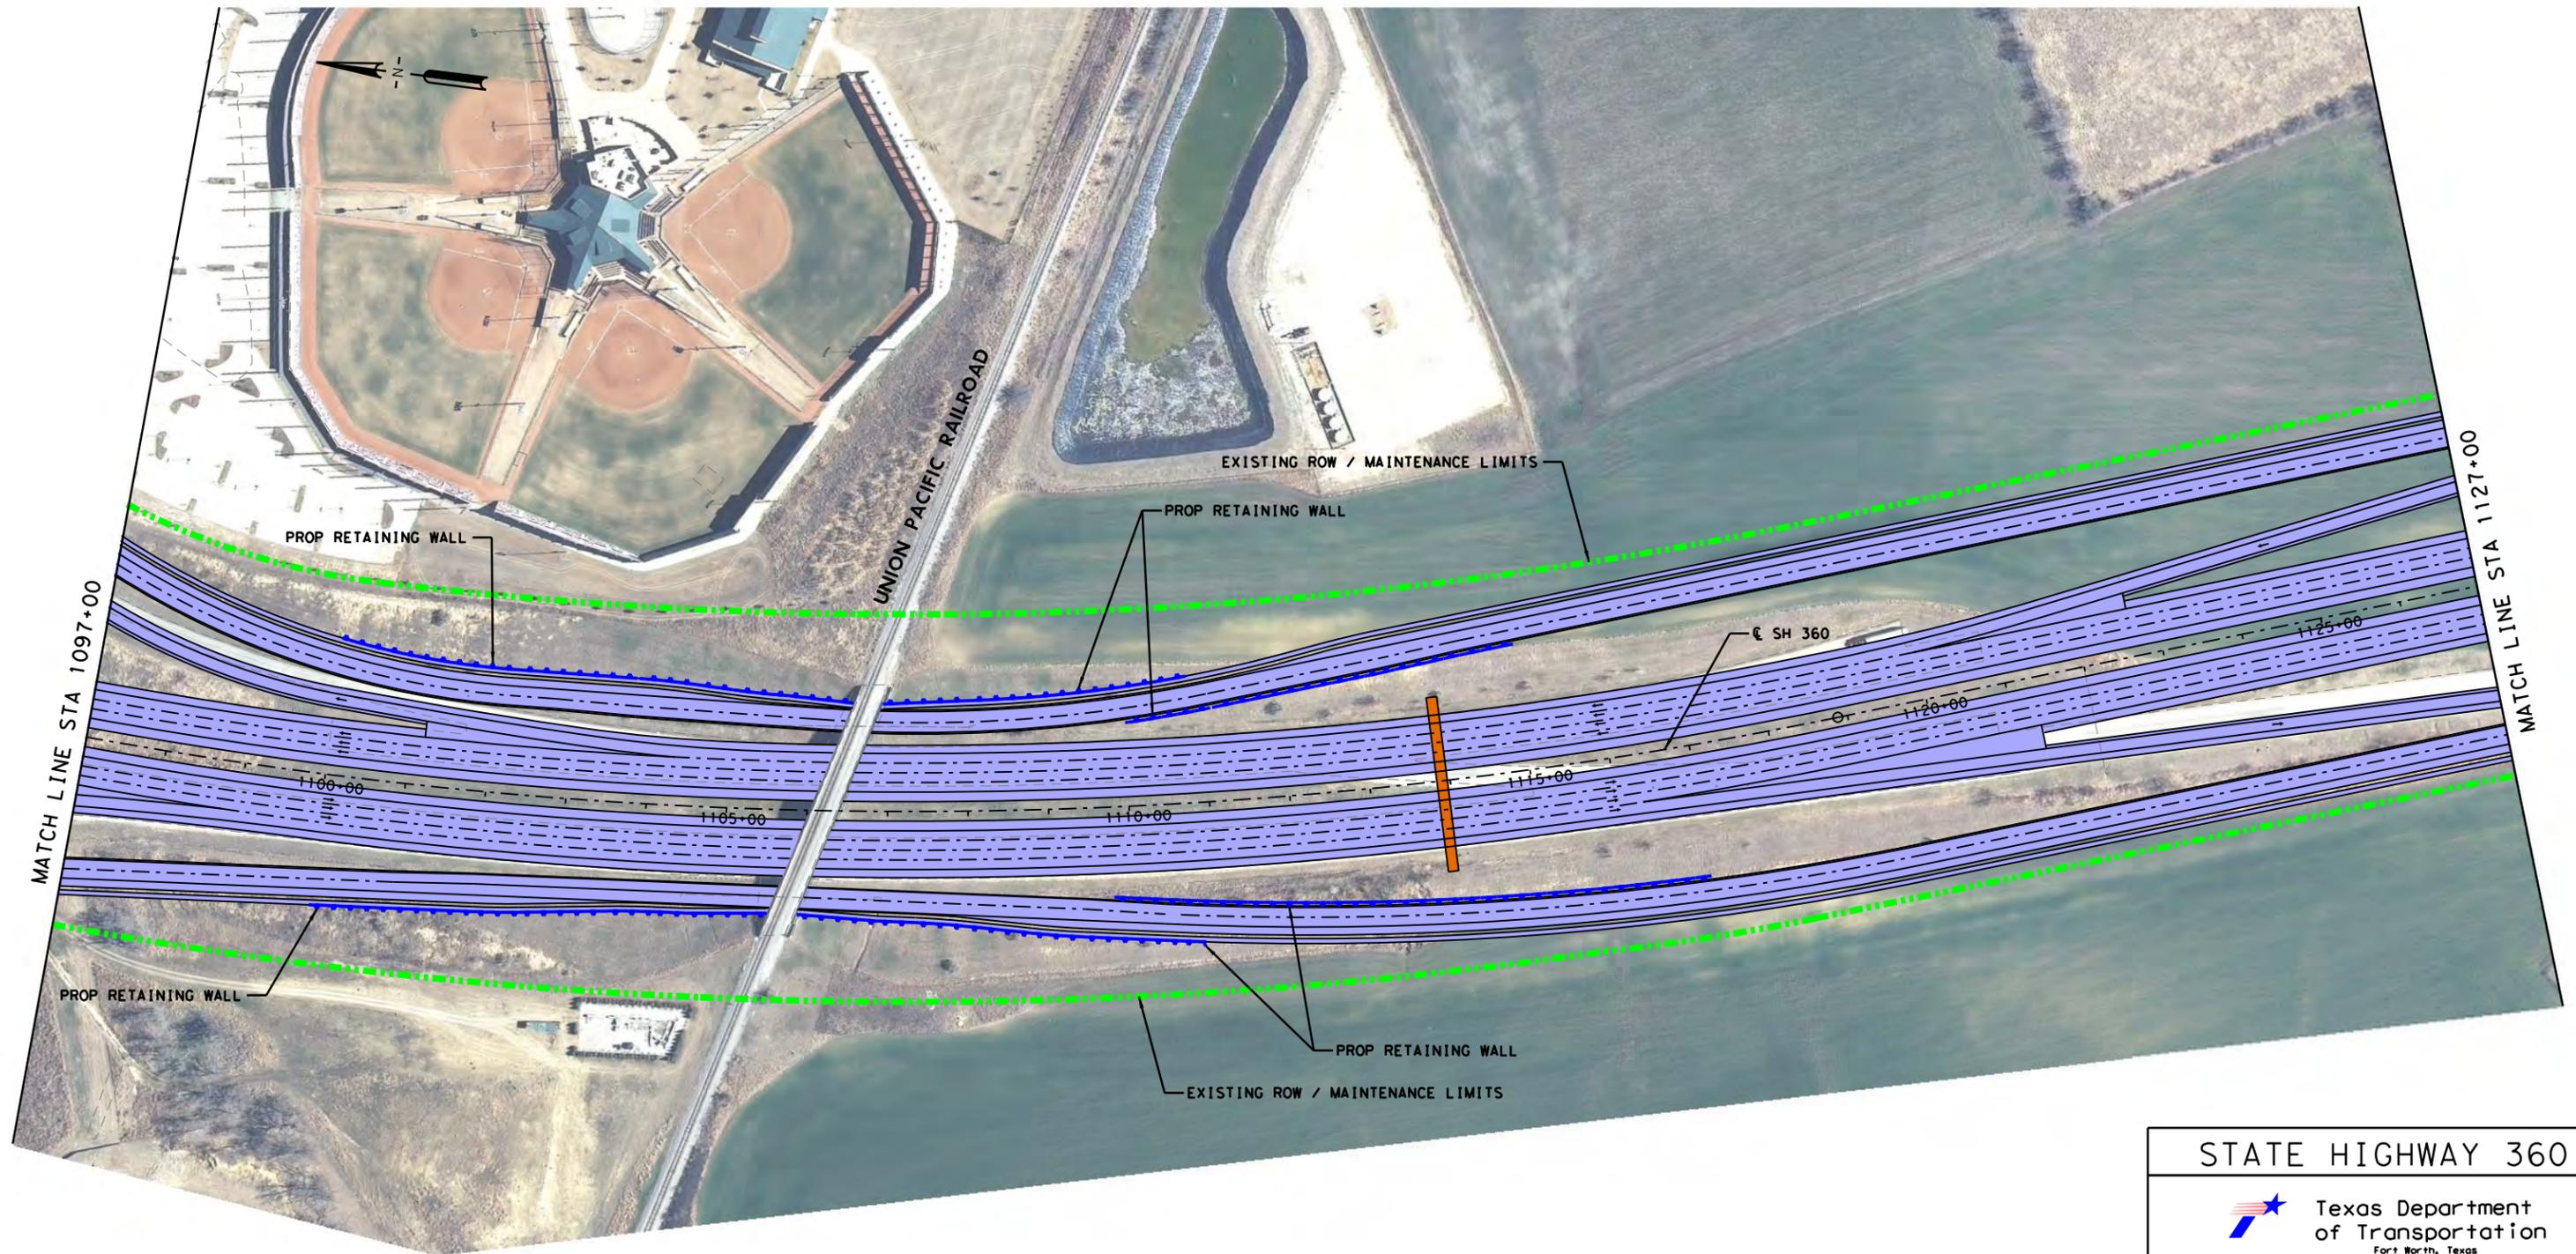

**LEGEND**

- ALIGNMENT
- MAINTENANCE LIMIT (NTTA)
- MAINTENANCE LIMIT (TXDOT)
- PAVEMENT MAINTAINED BY NTTA
- PAVEMENT MAINTAINED BY TXDOT
- TOLL GANTRY

**NOTES:**

1. NTTA'S MAINTENANCE RESPONSIBILITY AT THE US 287 INTERCHANGE IS LIMITED TO NORTH OF THE ULTIMATE US 287 NORTHBOUND FRONTAGE ROAD AND TO THE CONNECTIVITY OF ULTIMATE SH 360 FRONTAGE ROADS AND THE ULTIMATE US 287 FRONTAGE ROADS.
2. NTTA WILL BE RESPONSIBLE FOR MAINTENANCE OF ALL FUTURE RAMPS (PHASE 2) INCLUDING STRUCTURES (DIRECT CONNECTORS AND GRADE SEPARATIONS), GORE AREAS AND MAIN LANE TIE-INS.
3. TXDOT WILL BE RESPONSIBLE FOR MAINTENANCE OF THE US 287 ROADWAY, SIGNS AND SIGNALS.
4. ROW LINES SHOWN ARE APPROXIMATED AND TO BE VERIFIED WITH SURVEY.
5. NTTA MAINTENANCE INCLUDES ALL INTERIM RAMPS.
6. NTTA MAINTENANCE INCLUDES ALL NOISE WALLS AND SIDEWALKS.
7. NTTA WILL MAINTAIN DRAINAGE FACILITIES WITHIN THE LIMITS OF RIGHT-OF-WAY AND STATE DRAINAGE EASEMENTS. THIS DOES NOT RELIEVE THE CITY OF ITS RESPONSIBILITY FOR DRAINAGE OF THE STATE HIGHWAY FACILITY WITHIN ITS CORPORATE LIMITS.


**STATE HIGHWAY 360**



**BROWN & GAY** ENGINEERS, INC.  
 Brown & Gay Engineers, Inc.  
 2595 Dallas Parkway, Suite 204, Frisco, TX 77034  
 Tel: (972) 464-4800 Fax: (972) 464-4899  
 - Civil Engineers and Surveyors -  
 TBPE Registration No. F-1046

**E. Sublett Road/W. Camp Wisdom Road to US 287**  
**SCHEMATIC DESIGN**  
**ROW MAINTENANCE**

7/30/2014	SHEET 14 OF 22
TXDOT CSJ NO. : 2266-02-136	

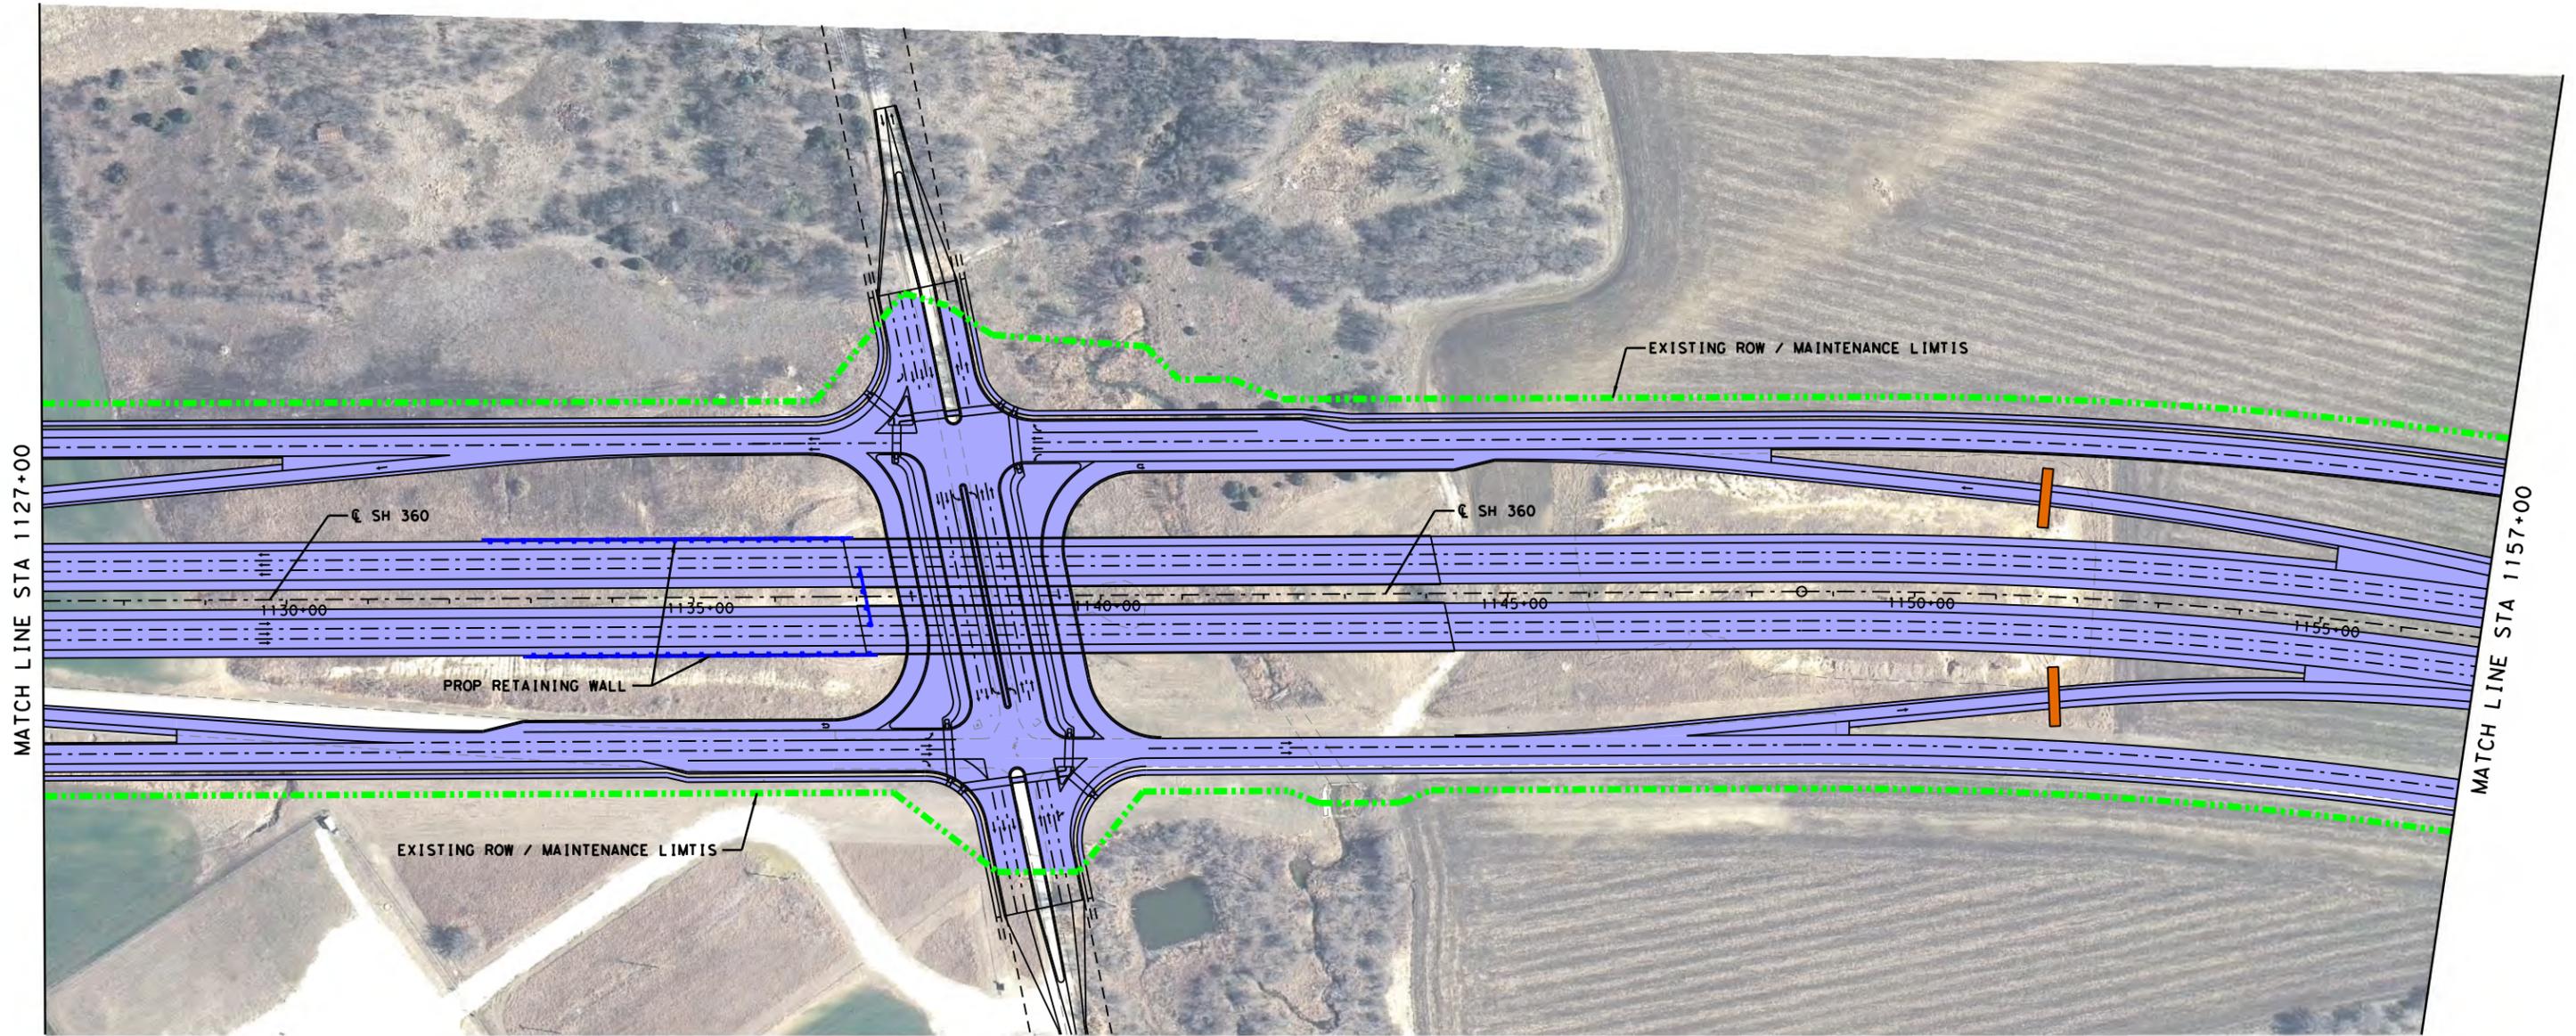

MATCH LINE STA 1127+00

MATCH LINE STA 1157+00



**LEGEND**

- ALIGNMENT
- MAINTENANCE LIMIT (NTTA)
- MAINTENANCE LIMIT (TXDOT)
- PAVEMENT MAINTAINED BY NTTA
- PAVEMENT MAINTAINED BY TXDOT
- TOLL GANTRY

**NOTES:**

1. NTTA'S MAINTENANCE RESPONSIBILITY AT THE US 287 INTERCHANGE IS LIMITED TO NORTH OF THE ULTIMATE US 287 NORTHBOUND FRONTAGE ROAD AND TO THE CONNECTIVITY OF ULTIMATE SH 360 FRONTAGE ROADS AND THE ULTIMATE US 287 FRONTAGE ROADS.
2. NTTA WILL BE RESPONSIBLE FOR MAINTENANCE OF ALL FUTURE RAMPS (PHASE 2) INCLUDING STRUCTURES (DIRECT CONNECTORS AND GRADE SEPARATIONS), GORE AREAS AND MAIN LANE TIE-INS.
3. TXDOT WILL BE RESPONSIBLE FOR MAINTENANCE OF THE US 287 ROADWAY, SIGNS AND SIGNALS.
4. ROW LINES SHOWN ARE APPROXIMATED AND TO BE VERIFIED WITH SURVEY.
5. NTTA MAINTENANCE INCLUDES ALL INTERIM RAMPS.
6. NTTA MAINTENANCE INCLUDES ALL NOISE WALLS AND SIDEWALKS.
7. NTTA WILL MAINTAIN DRAINAGE FACILITIES WITHIN THE LIMITS OF RIGHT-OF-WAY AND STATE DRAINAGE EASEMENTS. THIS DOES NOT RELIEVE THE CITY OF ITS RESPONSIBILITY FOR DRAINAGE OF THE STATE HIGHWAY FACILITY WITHIN ITS CORPORATE LIMITS.

**STATE HIGHWAY 360**



© 2014 by Texas Department of Transportation all rights reserved



<b>BROWN &amp; GAY</b> ENGINEERS, INC.	Brown & Gay Engineers, Inc. 2595 Dallas Parkway, Suite 204, Frisco, TX 77034 Tel: (972) 464-4800 Fax: (972) 464-4899 - Civil Engineers and Surveyors - TBPE Registration No. F-1046

E. Sublett Road/W. Camp Wisdom Road to US 287

**SCHEMATIC DESIGN  
ROW MAINTENANCE**

7/30/2014 SHEET 15 OF 22

TXDOT CSJ NO. : 2266-02-136

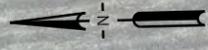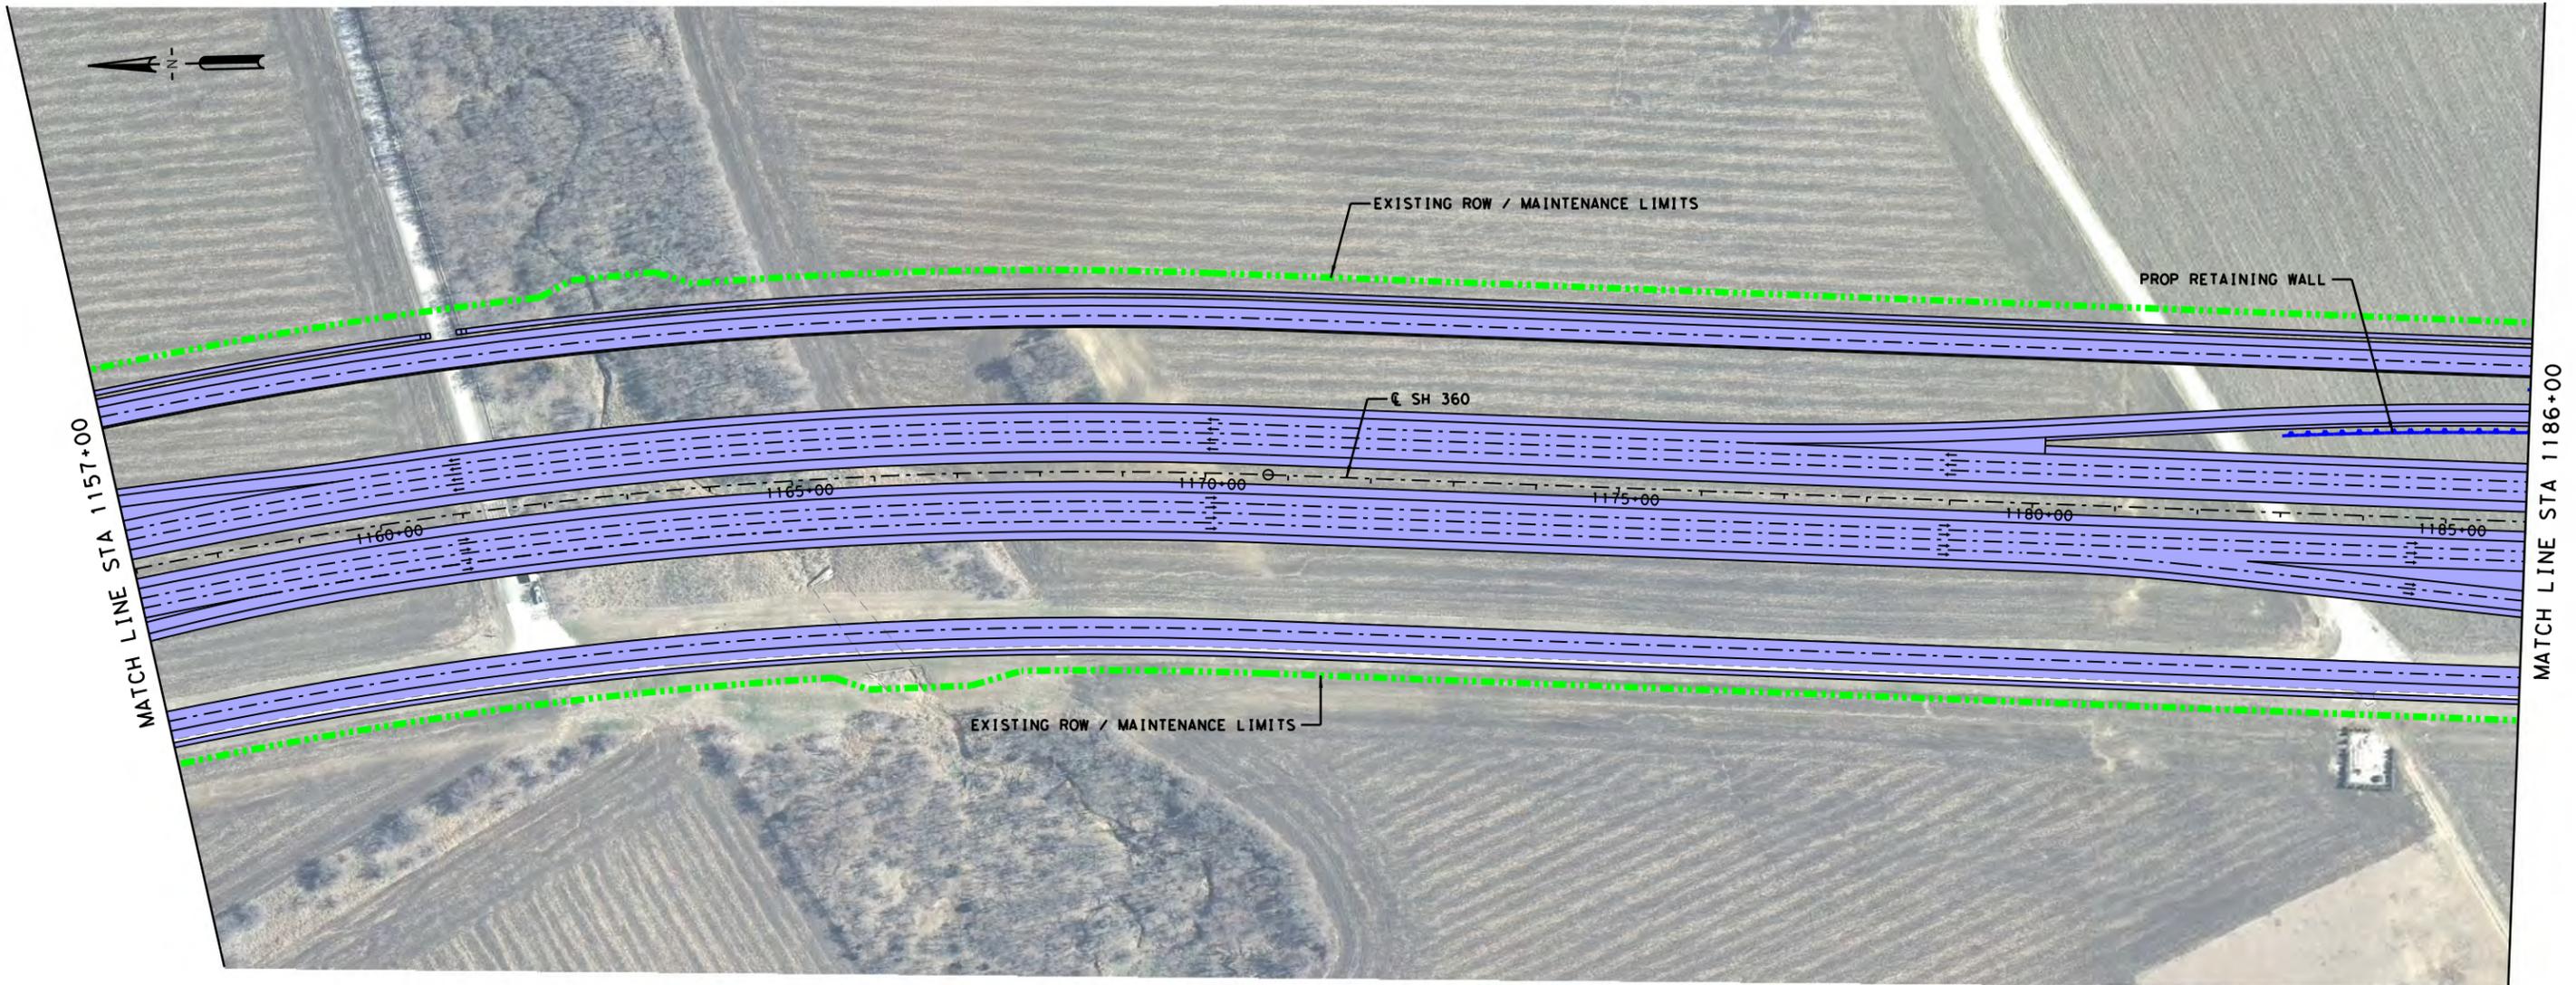

MATCH LINE STA 1157+00

MATCH LINE STA 1186+00



**LEGEND**

-----	ALIGNMENT
-----	MAINTENANCE LIMIT (NTTA)
-----	MAINTENANCE LIMIT (TXDOT)
-----	PAVEMENT MAINTAINED BY NTTA
-----	PAVEMENT MAINTAINED BY TXDOT
-----	TOLL GANTRY

- NOTES:**
1. NTTA'S MAINTENANCE RESPONSIBILITY AT THE US 287 INTERCHANGE IS LIMITED TO NORTH OF THE ULTIMATE US 287 NORTHBOUND FRONTAGE ROAD AND TO THE CONNECTIVITY OF ULTIMATE SH 360 FRONTAGE ROADS AND THE ULTIMATE US 287 FRONTAGE ROADS.
  2. NTTA WILL BE RESPONSIBLE FOR MAINTENANCE OF ALL FUTURE RAMPS (PHASE 2) INCLUDING STRUCTURES (DIRECT CONNECTORS AND GRADE SEPARATIONS), GORE AREAS AND MAIN LANE TIE-INS.
  3. TXDOT WILL BE RESPONSIBLE FOR MAINTENANCE OF THE US 287 ROADWAY, SIGNS AND SIGNALS.
  4. ROW LINES SHOWN ARE APPROXIMATED AND TO BE VERIFIED WITH SURVEY.
  5. NTTA MAINTENANCE INCLUDES ALL INTERIM RAMPS.
  6. NTTA MAINTENANCE INCLUDES ALL NOISE WALLS AND SIDEWALKS.
  7. NTTA WILL MAINTAIN DRAINAGE FACILITIES WITHIN THE LIMITS OF RIGHT-OF-WAY AND STATE DRAINAGE EASEMENTS. THIS DOES NOT RELIEVE THE CITY OF ITS RESPONSIBILITY FOR DRAINAGE OF THE STATE HIGHWAY FACILITY WITHIN ITS CORPORATE LIMITS.

**STATE HIGHWAY 360**



**Texas Department of Transportation**  
 Fort Worth, Texas  
© 2014 by Texas Department of Transportation all rights reserved


**Brown & Gay Engineers, Inc.**  
 2595 Dallas Parkway, Suite 204, Frisco, TX 77034  
 Tel: (972) 464-4800 Fax: (972) 464-4899  
 - Civil Engineers and Surveyors -  
 TBPE Registration No. F-1046

**E. Sublett Road/W. Camp Wisdom Road to US 287**

**SCHEMATIC DESIGN**  
**ROW MAINTENANCE**

7/30/2014	SHEET 16 OF 22
TXDOT CSJ NO. : 2266-02-136	

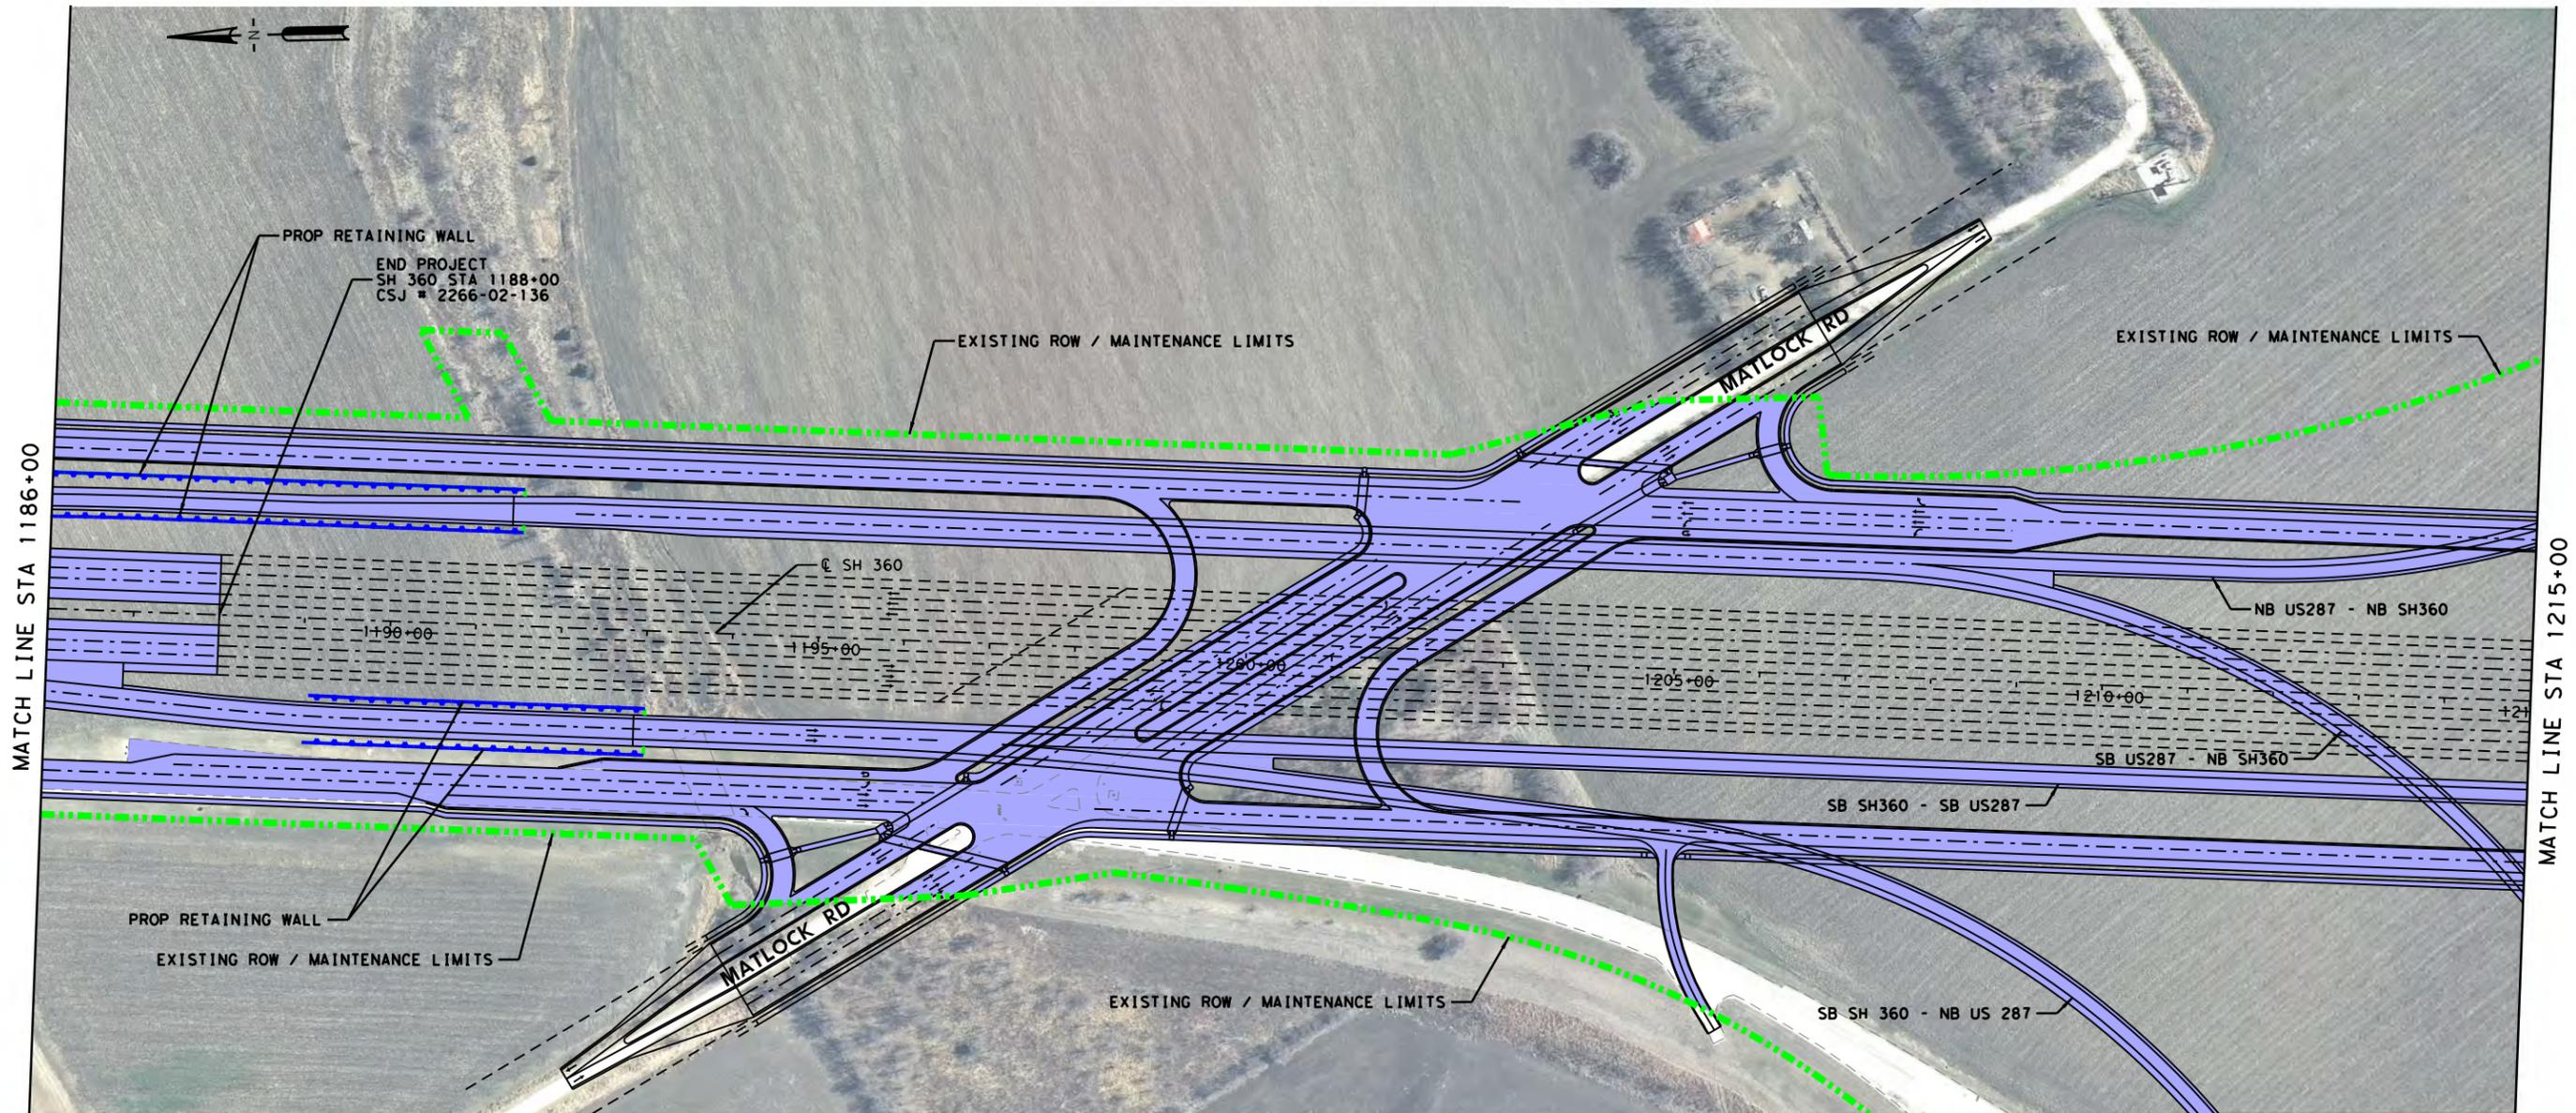

MATCH LINE STA 1186+00

MATCH LINE STA 1215+00



**LEGEND**

---	ALIGNMENT
---	MAINTENANCE LIMIT (NTTA)
---	MAINTENANCE LIMIT (TXDOT)
---	PAVEMENT MAINTAINED BY NTTA
---	PAVEMENT MAINTAINED BY TXDOT
---	TOLL GANTRY


- NOTES:**
1. NTTA'S MAINTENANCE RESPONSIBILITY AT THE US 287 INTERCHANGE IS LIMITED TO NORTH OF THE ULTIMATE US 287 NORTHBOUND FRONTAGE ROAD AND TO THE CONNECTIVITY OF ULTIMATE SH 360 FRONTAGE ROADS AND THE ULTIMATE US 287 FRONTAGE ROADS.
  2. NTTA WILL BE RESPONSIBLE FOR MAINTENANCE OF ALL FUTURE RAMPS (PHASE 2) INCLUDING STRUCTURES (DIRECT CONNECTORS AND GRADE SEPARATIONS), GORE AREAS AND MAIN LANE TIE-INS.
  3. TXDOT WILL BE RESPONSIBLE FOR MAINTENANCE OF THE US 287 ROADWAY, SIGNS AND SIGNALS.
  4. ROW LINES SHOWN ARE APPROXIMATED AND TO BE VERIFIED WITH SURVEY.
  5. NTTA MAINTENANCE INCLUDES ALL INTERIM RAMPS.
  6. NTTA MAINTENANCE INCLUDES ALL NOISE WALLS AND SIDEWALKS.
  7. NTTA WILL MAINTAIN DRAINAGE FACILITIES WITHIN THE LIMITS OF RIGHT-OF-WAY AND STATE DRAINAGE EASEMENTS. THIS DOES NOT RELIEVE THE CITY OF ITS RESPONSIBILITY FOR DRAINAGE OF THE STATE HIGHWAY FACILITY WITHIN ITS CORPORATE LIMITS.

**STATE HIGHWAY 360**



**BROWN & GAY** ENGINEERS, INC.  
 Brown & Gay Engineers, Inc.  
 2595 Dallas Parkway, Suite 204, Frisco, TX 77034  
 Tel: (972) 464-4800 Fax: (972) 464-4899  
 - Civil Engineers and Surveyors -  
 TBPE Registration No. F-1046

E. Sublett Road/W. Camp Wisdom Road to US 287	
<b>SCHEMATIC DESIGN ROW MAINTENANCE</b>	
7/30/2014	SHEET 17 OF 22
TXDOT CSJ NO. :	2266-02-136

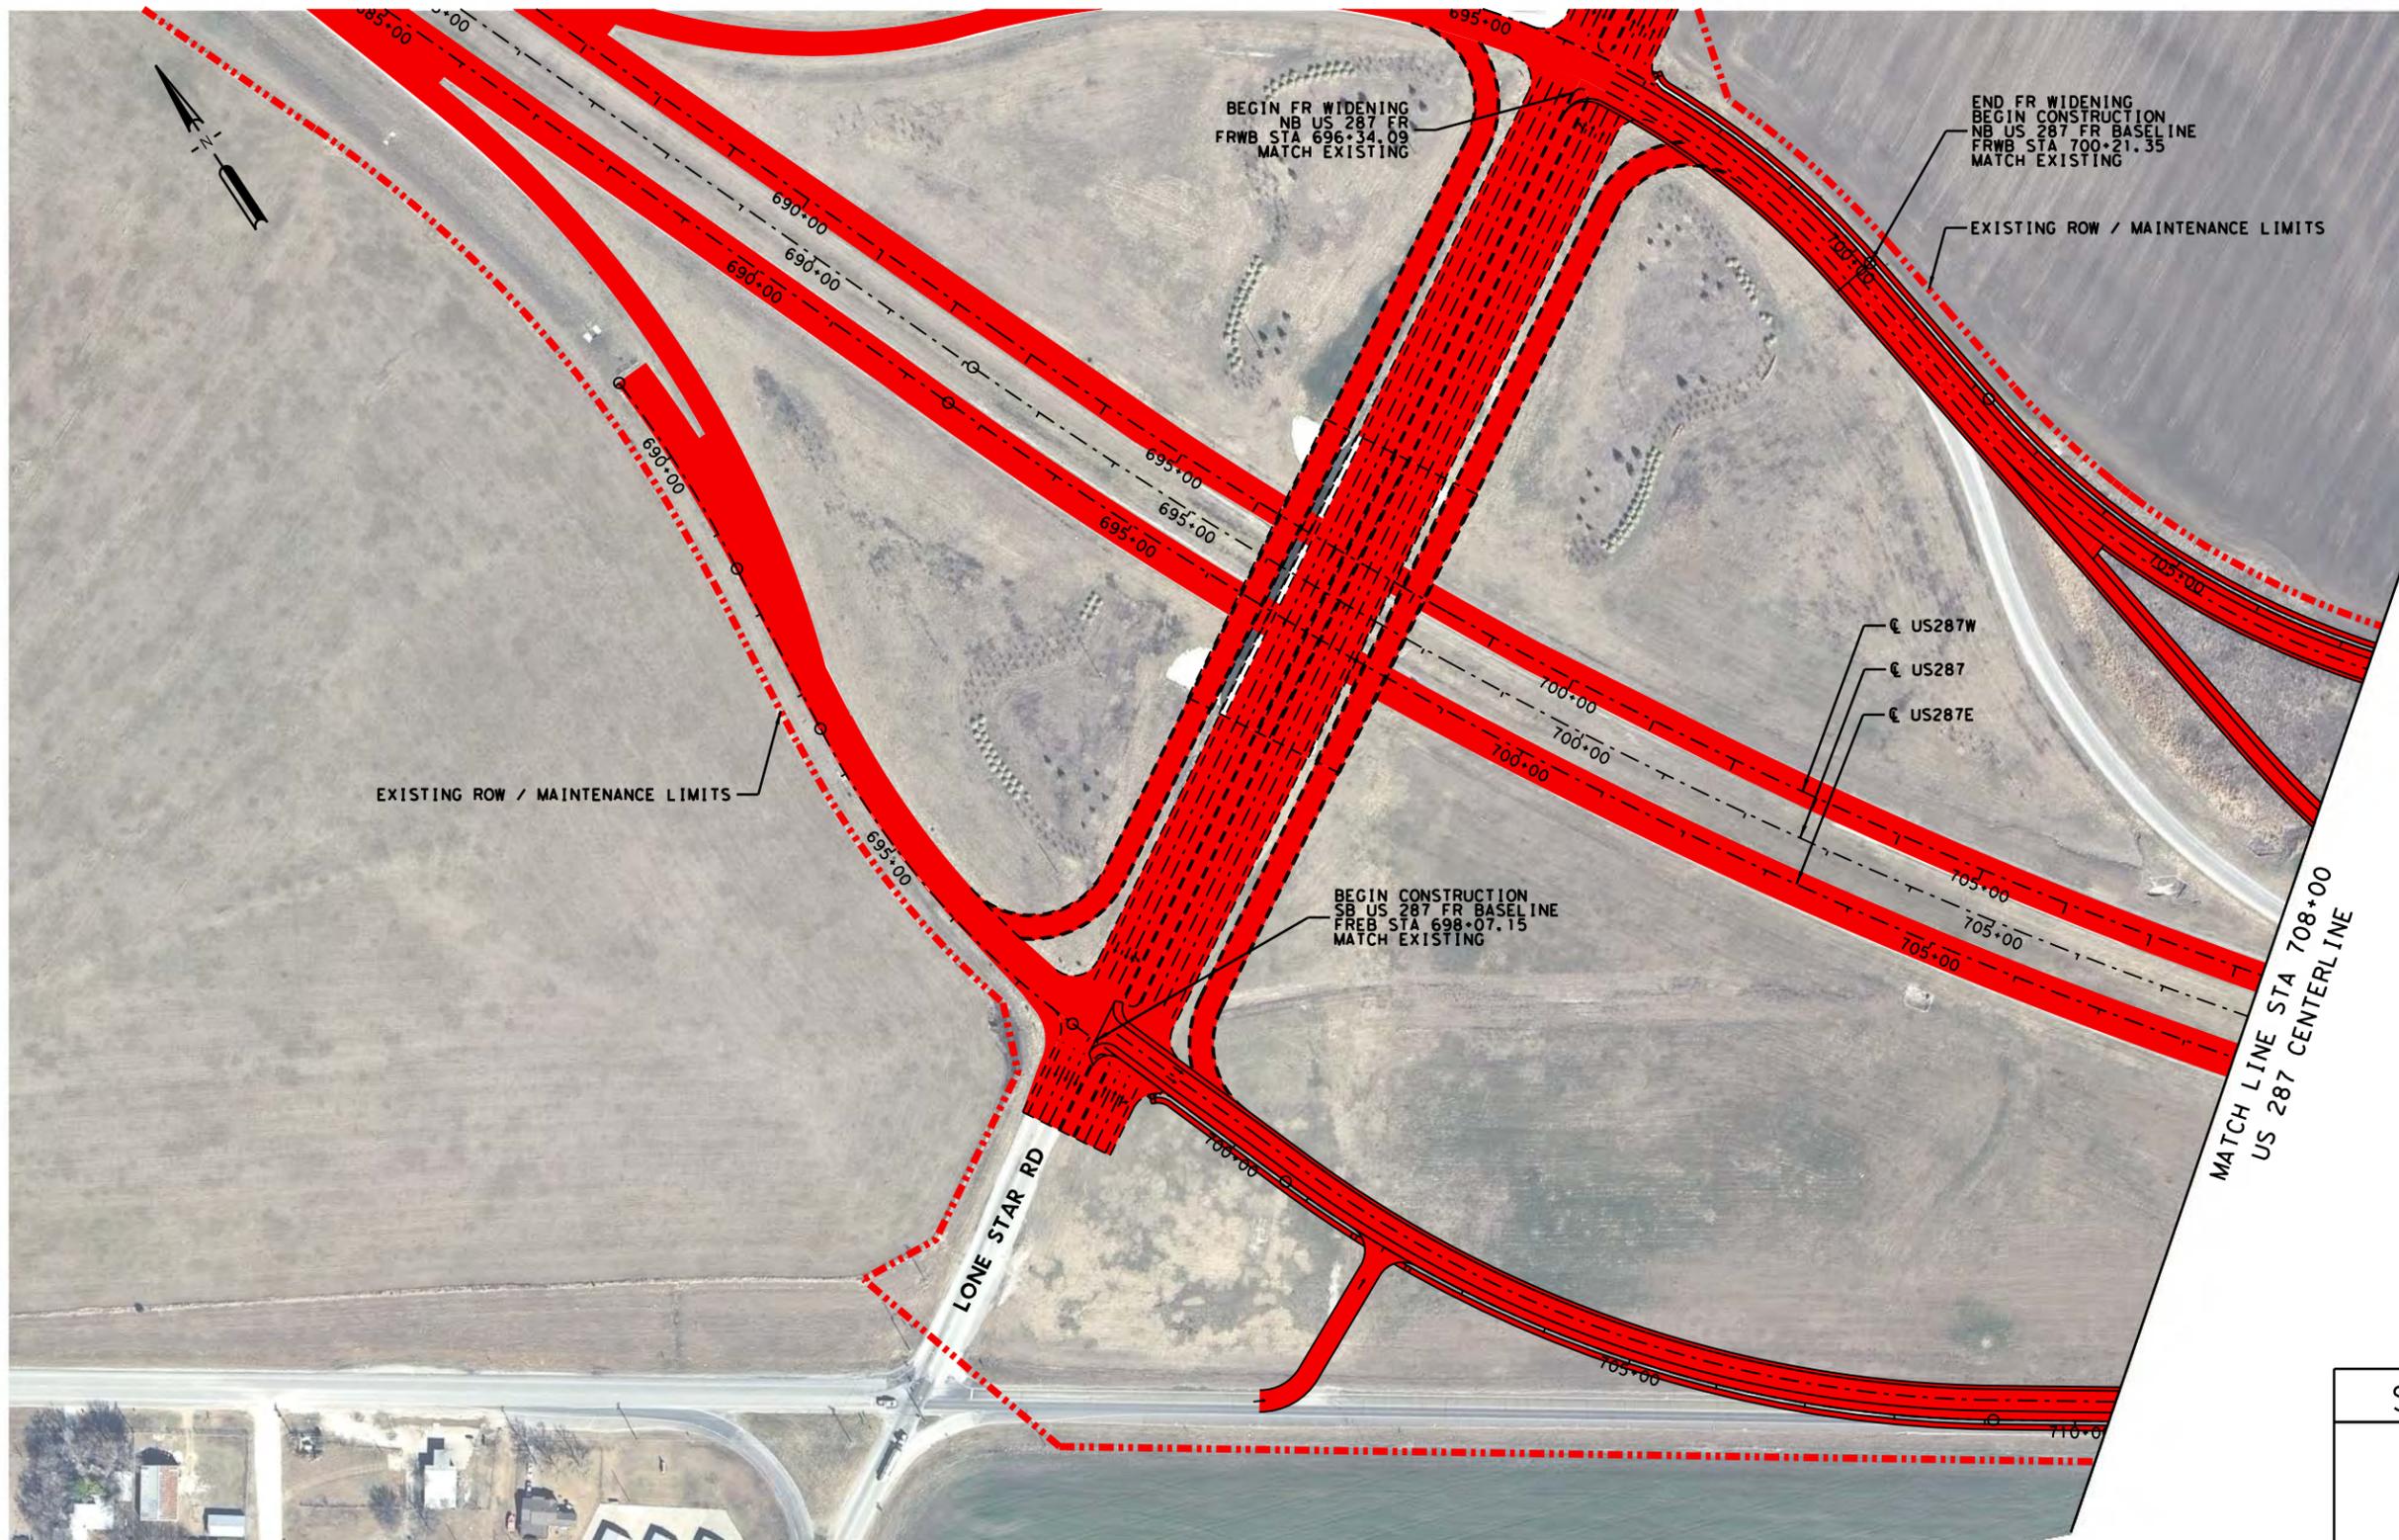

**LEGEND**

- ALIGNMENT
- MAINTENANCE LIMIT (NTTA)
- MAINTENANCE LIMIT (TXDOT)
- PAVEMENT MAINTAINED BY NTTA
- PAVEMENT MAINTAINED BY TXDOT
- TOLL GANTRY

**NOTES:**

1. NTTA'S MAINTENANCE RESPONSIBILITY AT THE US 287 INTERCHANGE IS LIMITED TO NORTH OF THE ULTIMATE US 287 NORTHBOUND FRONTAGE ROAD AND TO THE CONNECTIVITY OF ULTIMATE SH 360 FRONTAGE ROADS AND THE ULTIMATE US 287 FRONTAGE ROADS.
2. NTTA WILL BE RESPONSIBLE FOR MAINTENANCE OF ALL FUTURE RAMPS (PHASE 2) INCLUDING STRUCTURES (DIRECT CONNECTORS AND GRADE SEPARATIONS), GORE AREAS AND MAIN LANE TIE-INS.
3. TXDOT WILL BE RESPONSIBLE FOR MAINTENANCE OF THE US 287 ROADWAY, SIGNS AND SIGNALS.
4. ROW LINES SHOWN ARE APPROXIMATED AND TO BE VERIFIED WITH SURVEY.
5. NTTA MAINTENANCE INCLUDES ALL INTERIM RAMPS.
6. NTTA MAINTENANCE INCLUDES ALL NOISE WALLS AND SIDEWALKS.
7. NTTA WILL MAINTAIN DRAINAGE FACILITIES WITHIN THE LIMITS OF RIGHT-OF-WAY AND STATE DRAINAGE EASEMENTS. THIS DOES NOT RELIEVE THE CITY OF ITS RESPONSIBILITY FOR DRAINAGE OF THE STATE HIGHWAY FACILITY WITHIN ITS CORPORATE LIMITS.

**STATE HIGHWAY 360**



© 2014 by Texas Department of Transportation all rights reserved


**BROWN & GAY** ENGINEERS, INC.  
 2595 Dallas Parkway, Suite 204, Frisco, TX 77034  
 Tel: (972) 464-4800 Fax: (972) 464-4899  
 - Civil Engineers and Surveyors -  
 TBPE Registration No. F-1046

E. Sublett Road/W. Camp Wisdom Road to US 287

**SCHEMATIC DESIGN  
ROW MAINTENANCE**

7/30/2014 SHEET 18 OF 22

TXDOT CSJ NO. : 2266-02-136

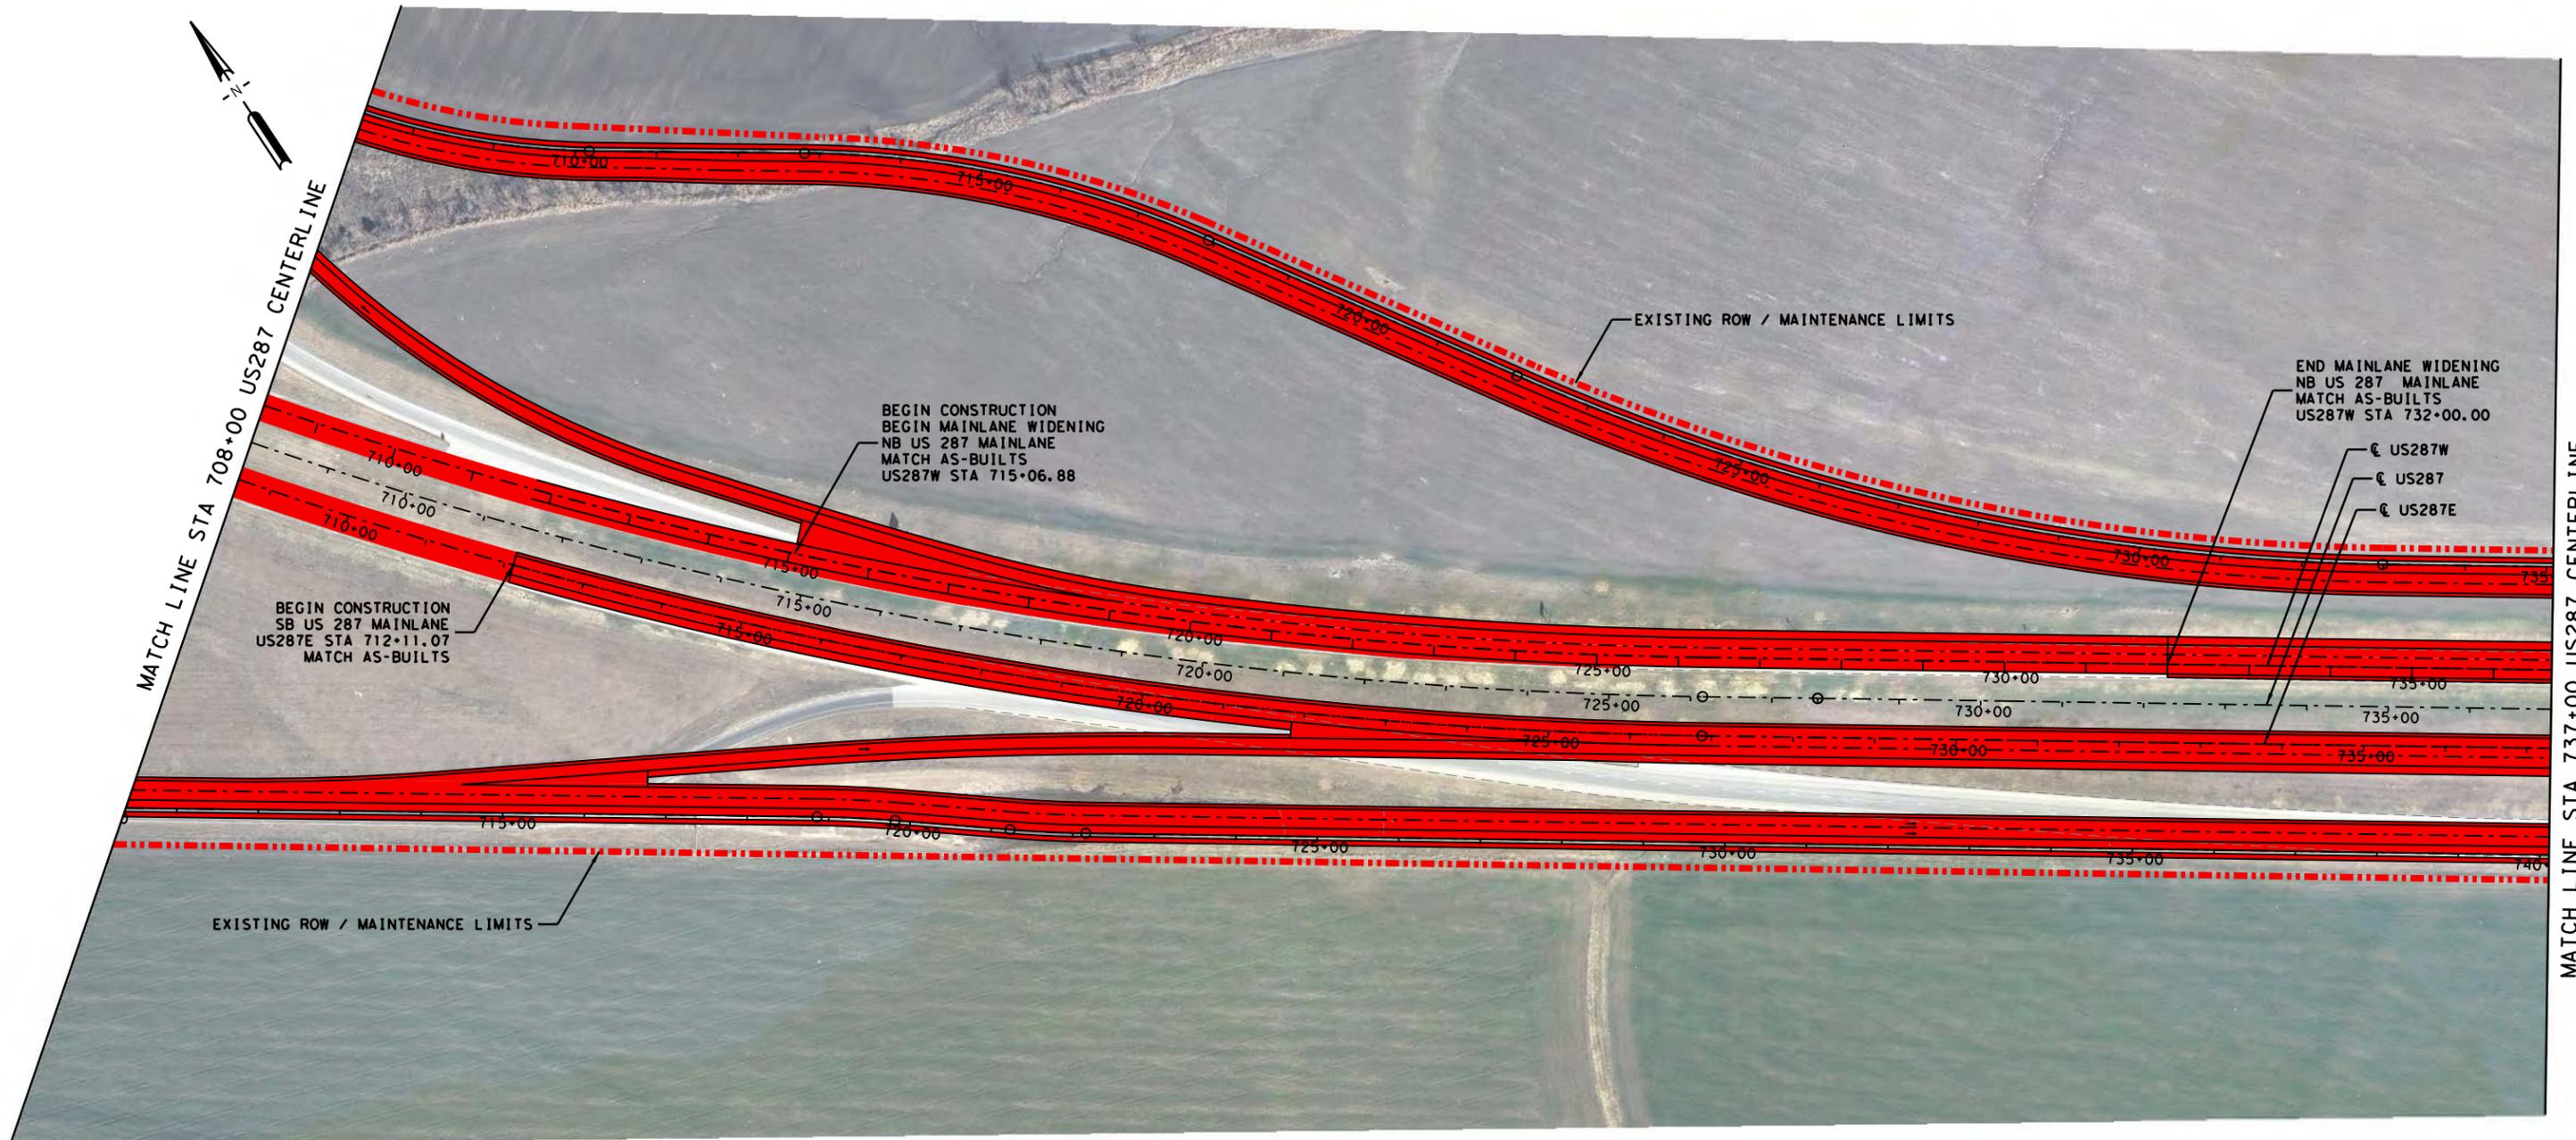

MATCH LINE STA 708+00 US287 CENTERLINE

MATCH LINE STA 737+00 US287 CENTERLINE

BEGIN CONSTRUCTION  
BEGIN MAINLANE WIDENING  
NB US 287 MAINLANE  
MATCH AS-BUILTS  
US287W STA 715+06.88

BEGIN CONSTRUCTION  
SB US 287 MAINLANE  
US287E STA 712+11.07  
MATCH AS-BUILTS

EXISTING ROW / MAINTENANCE LIMITS

END MAINLANE WIDENING  
NB US 287 MAINLANE  
MATCH AS-BUILTS  
US287W STA 732+00.00

€ US287W  
€ US287  
€ US287E



**LEGEND**

---	ALIGNMENT
---	MAINTENANCE LIMIT (NTTA)
---	MAINTENANCE LIMIT (TXDOT)
---	PAVEMENT MAINTAINED BY NTTA
---	PAVEMENT MAINTAINED BY TXDOT
---	TOLL GANTRY

- NOTES:**
1. NTTA'S MAINTENANCE RESPONSIBILITY AT THE US 287 INTERCHANGE IS LIMITED TO NORTH OF THE ULTIMATE US 287 NORTHBOUND FRONTAGE ROAD AND TO THE CONNECTIVITY OF ULTIMATE SH 360 FRONTAGE ROADS AND THE ULTIMATE US 287 FRONTAGE ROADS.
  2. NTTA WILL BE RESPONSIBLE FOR MAINTENANCE OF ALL FUTURE RAMPS (PHASE 2) INCLUDING STRUCTURES (DIRECT CONNECTORS AND GRADE SEPARATIONS), GORE AREAS AND MAIN LANE TIE-INS.
  3. TXDOT WILL BE RESPONSIBLE FOR MAINTENANCE OF THE US 287 ROADWAY, SIGNS AND SIGNALS.
  4. ROW LINES SHOWN ARE APPROXIMATED AND TO BE VERIFIED WITH SURVEY.
  5. NTTA MAINTENANCE INCLUDES ALL INTERIM RAMPS.
  6. NTTA MAINTENANCE INCLUDES ALL NOISE WALLS AND SIDEWALKS.
  7. NTTA WILL MAINTAIN DRAINAGE FACILITIES WITHIN THE LIMITS OF RIGHT-OF-WAY AND STATE DRAINAGE EASEMENTS. THIS DOES NOT RELIEVE THE CITY OF ITS RESPONSIBILITY FOR DRAINAGE OF THE STATE HIGHWAY FACILITY WITHIN ITS CORPORATE LIMITS.


**STATE HIGHWAY 360**

Texas Department of Transportation  
Fort Worth, Texas

© 2014 by Texas Department of Transportation all rights reserved


**BROWN & GAY** ENGINEERS, INC.  
Brown & Gay Engineers, Inc.  
2595 Dallas Parkway, Suite 204, Frisco, TX 77034  
Tel: (972) 464-4800 Fax: (972) 464-4899  
- Civil Engineers and Surveyors -  
TBPE Registration No. F-1046

E. Sublett Road/W. Camp Wisdom Road to US 287	
<b>SCHEMATIC DESIGN ROW MAINTENANCE</b>	
7/30/2014	SHEET 19 OF 22
TXDOT CSJ NO. :	2266-02-136

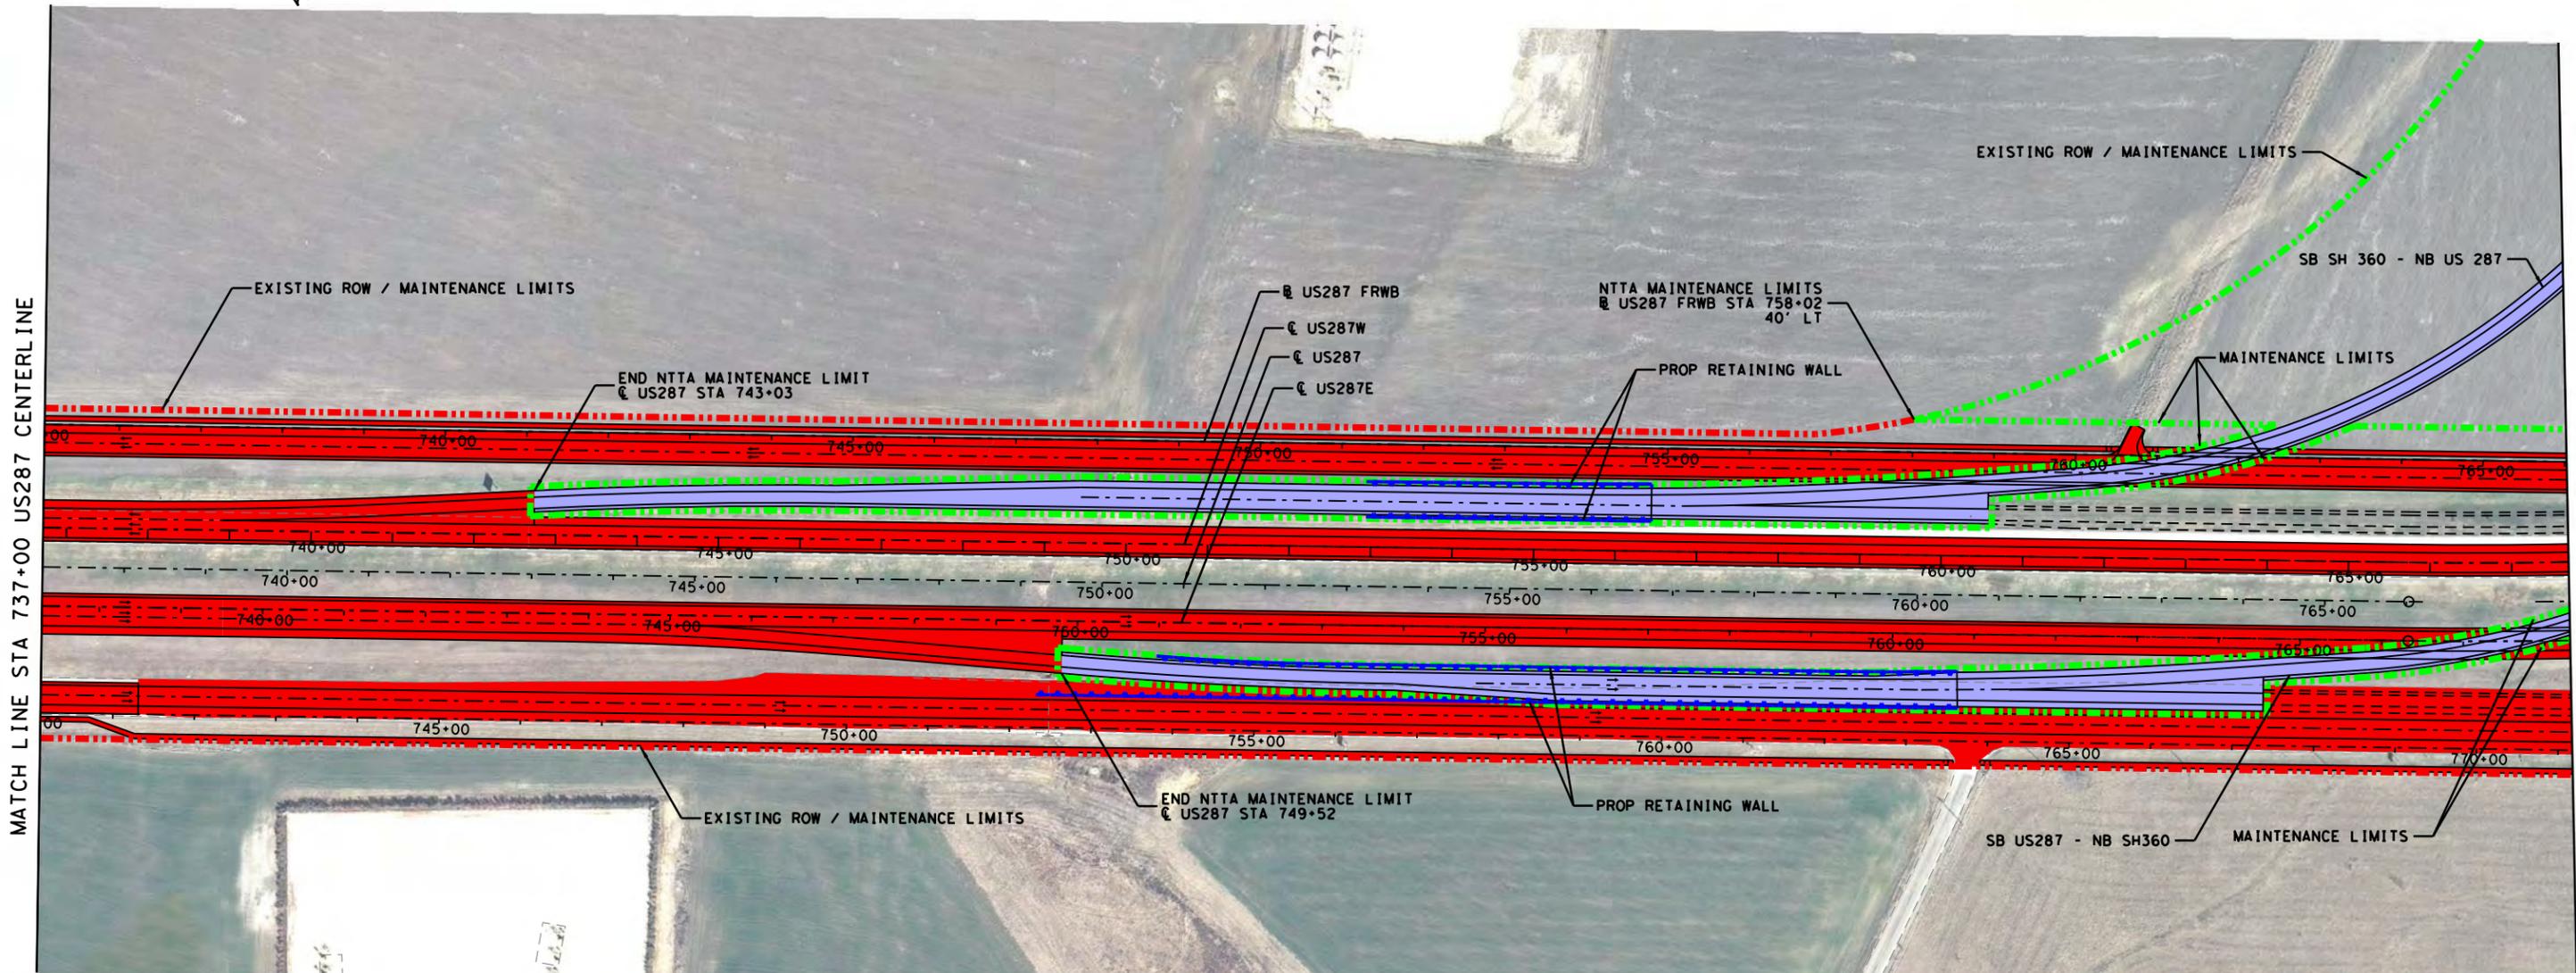

MATCH LINE STA 737+00 US287 CENTERLINE

MATCH LINE STA 768+00 US287 CENTERLINE

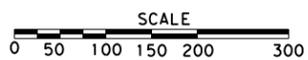

**LEGEND**

- ALIGNMENT
- MAINTENANCE LIMIT (NTTA)
- MAINTENANCE LIMIT (TXDOT)
- PAVEMENT MAINTAINED BY NTTA
- PAVEMENT MAINTAINED BY TXDOT
- TOLL GANTRY

**NOTES:**

1. NTTA'S MAINTENANCE RESPONSIBILITY AT THE US 287 INTERCHANGE IS LIMITED TO NORTH OF THE ULTIMATE US 287 NORTHBOUND FRONTAGE ROAD AND TO THE CONNECTIVITY OF ULTIMATE SH 360 FRONTAGE ROADS AND THE ULTIMATE US 287 FRONTAGE ROADS.
2. NTTA WILL BE RESPONSIBLE FOR MAINTENANCE OF ALL FUTURE RAMP (PHASE 2) INCLUDING STRUCTURES (DIRECT CONNECTORS AND GRADE SEPARATIONS), GORE AREAS AND MAIN LANE TIE-INS.
3. TXDOT WILL BE RESPONSIBLE FOR MAINTENANCE OF THE US 287 ROADWAY, SIGNS AND SIGNALS.
4. ROW LINES SHOWN ARE APPROXIMATED AND TO BE VERIFIED WITH SURVEY.
5. NTTA MAINTENANCE INCLUDES ALL INTERIM RAMP.
6. NTTA MAINTENANCE INCLUDES ALL NOISE WALLS AND SIDEWALKS.
7. NTTA WILL MAINTAIN DRAINAGE FACILITIES WITHIN THE LIMITS OF RIGHT-OF-WAY AND STATE DRAINAGE EASEMENTS. THIS DOES NOT RELIEVE THE CITY OF ITS RESPONSIBILITY FOR DRAINAGE OF THE STATE HIGHWAY FACILITY WITHIN ITS CORPORATE LIMITS.

**STATE HIGHWAY 360**



© 2014 by Texas Department of Transportation all rights reserved


**BROWN & GAY** ENGINEERS, INC.  
 2595 Dallas Parkway, Suite 204, Frisco, TX 77034  
 Tel: (972) 464-4800 Fax: (972) 464-4899  
 - Civil Engineers and Surveyors -  
 TBPE Registration No. F-1046

E. Sublett Road/W. Camp Wisdom Road to US 287

**SCHEMATIC DESIGN  
ROW MAINTENANCE**

7/30/2014 SHEET 20 OF 22

TXDOT CSJ NO. : 2266-02-136

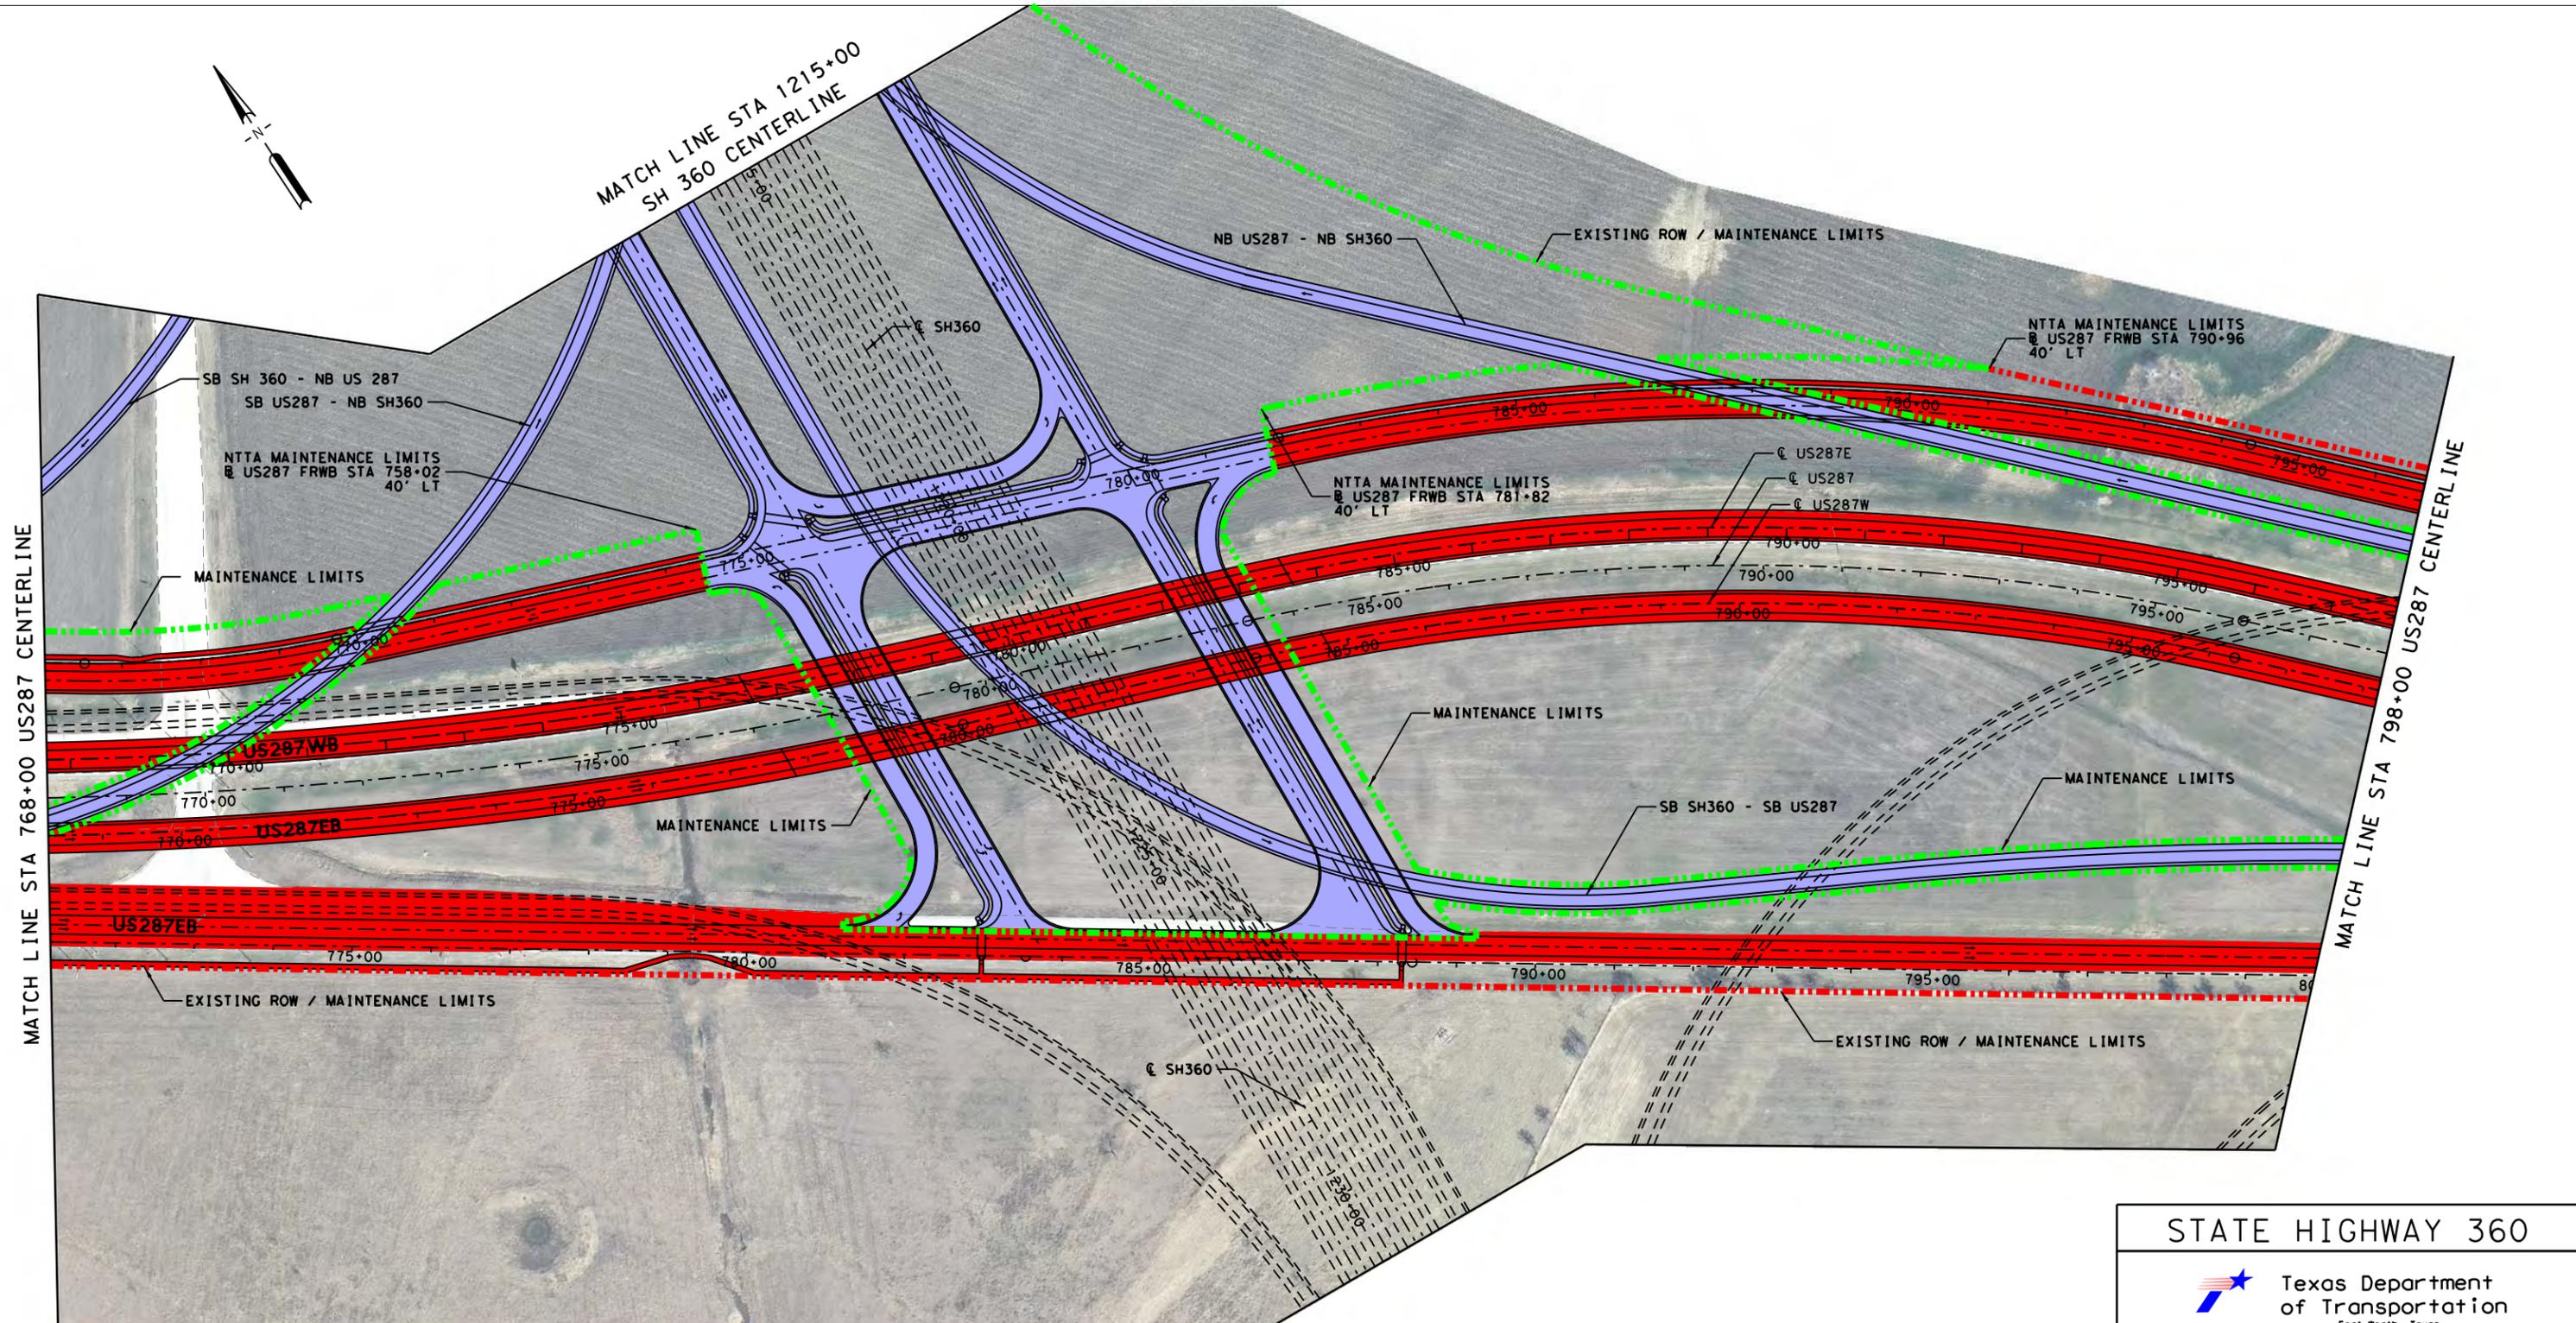

MATCH LINE STA 768+00 US287 CENTERLINE

MATCH LINE STA 1215+00  
SH 360 CENTERLINE

MATCH LINE STA 798+00 US287 CENTERLINE



**LEGEND**

---	ALIGNMENT
---	MAINTENANCE LIMIT (NTTA)
---	MAINTENANCE LIMIT (TXDOT)
---	PAVEMENT MAINTAINED BY NTTA
---	PAVEMENT MAINTAINED BY TXDOT
---	TOLL GANTRY

- NOTES:**
1. NTTA'S MAINTENANCE RESPONSIBILITY AT THE US 287 INTERCHANGE IS LIMITED TO NORTH OF THE ULTIMATE US 287 NORTHBOUND FRONTAGE ROAD AND TO THE CONNECTIVITY OF ULTIMATE SH 360 FRONTAGE ROADS AND THE ULTIMATE US 287 FRONTAGE ROADS.
  2. NTTA WILL BE RESPONSIBLE FOR MAINTENANCE OF ALL FUTURE RAMP (PHASE 2) INCLUDING STRUCTURES (DIRECT CONNECTORS AND GRADE SEPARATIONS), GORE AREAS AND MAIN LANE TIE-INS.
  3. TXDOT WILL BE RESPONSIBLE FOR MAINTENANCE OF THE US 287 ROADWAY, SIGNS AND SIGNALS.
  4. ROW LINES SHOWN ARE APPROXIMATED AND TO BE VERIFIED WITH SURVEY.
  5. NTTA MAINTENANCE INCLUDES ALL INTERIM RAMP.
  6. NTTA MAINTENANCE INCLUDES ALL NOISE WALLS AND SIDEWALKS.
  7. NTTA WILL MAINTAIN DRAINAGE FACILITIES WITHIN THE LIMITS OF RIGHT-OF-WAY AND STATE DRAINAGE EASEMENTS. THIS DOES NOT RELIEVE THE CITY OF ITS RESPONSIBILITY FOR DRAINAGE OF THE STATE HIGHWAY FACILITY WITHIN ITS CORPORATE LIMITS.

**STATE HIGHWAY 360**




**Texas Department of Transportation**  
 Fort Worth, Texas  
© 2014 by Texas Department of Transportation all rights reserved


**Brown & Gay Engineers, Inc.**  
 2595 Dallas Parkway, Suite 204, Frisco, TX 77034  
 Tel: (972) 464-4800 Fax: (972) 464-4899  
 - Civil Engineers and Surveyors -  
 TBPE Registration No. F-1046

**E. Sublett Road/W. Camp Wisdom Road to US 287**

**SCHEMATIC DESIGN  
ROW MAINTENANCE**

7/30/2014	SHEET 21 OF 22
TXDOT CSJ NO. : 2266-02-136	

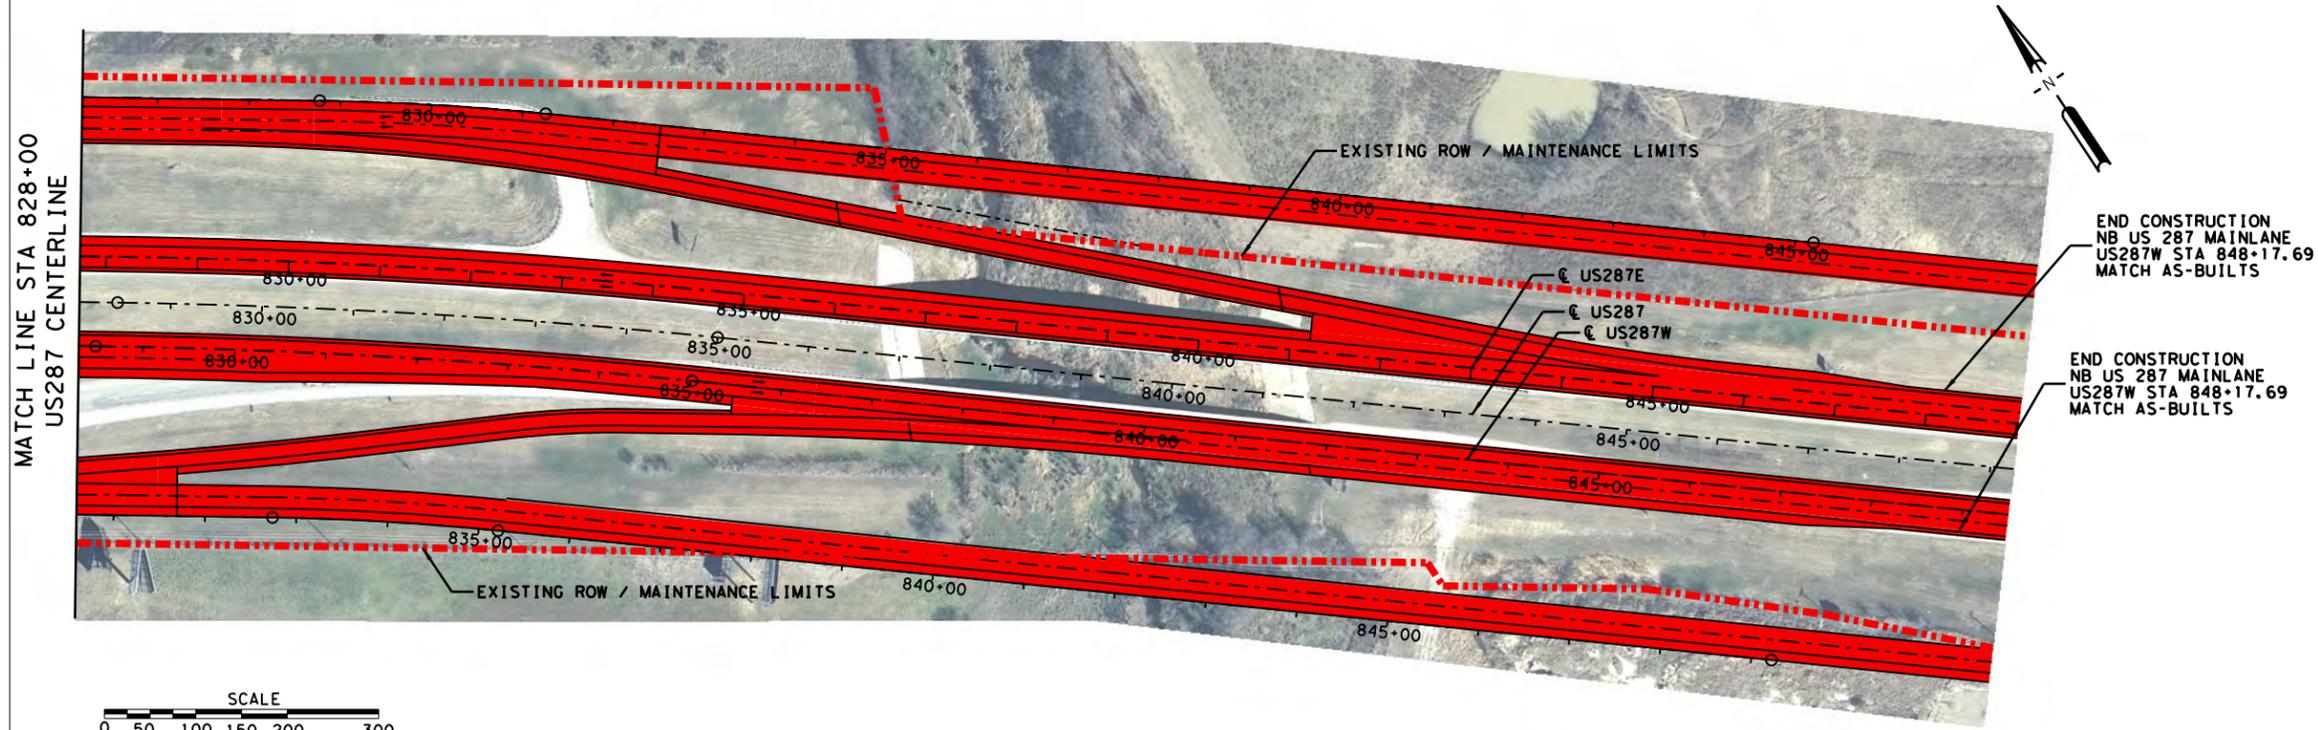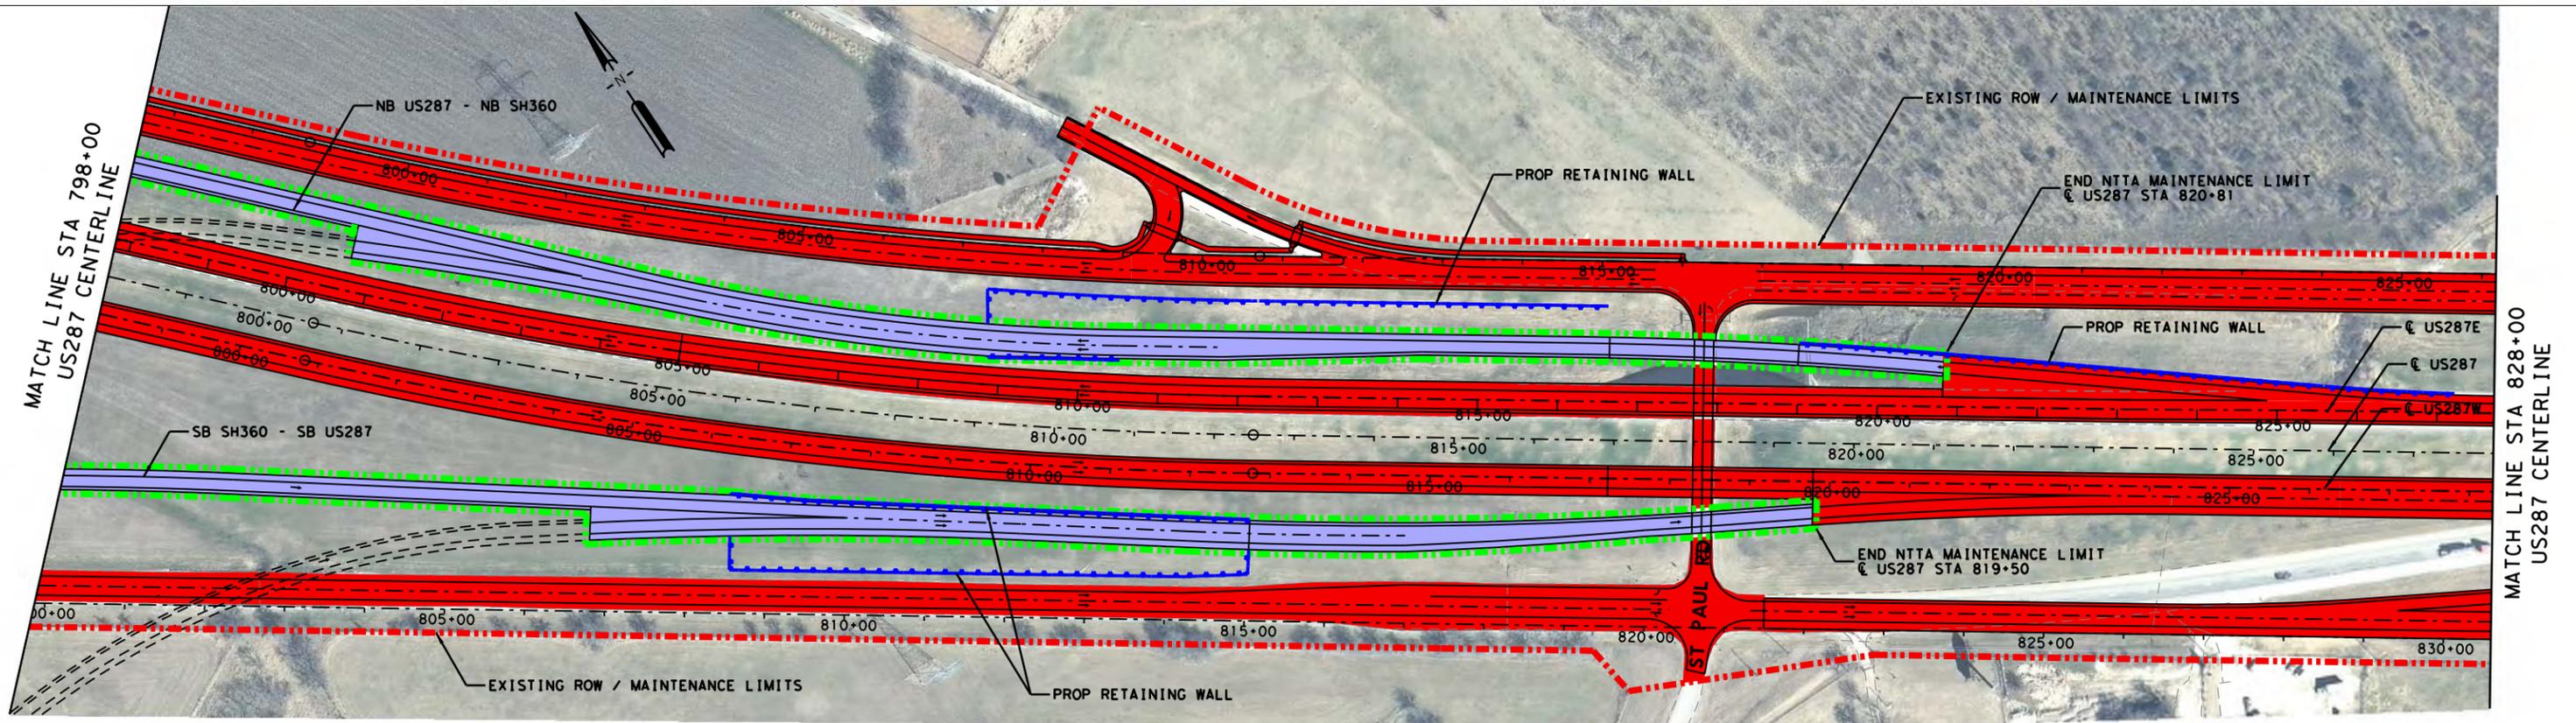

**LEGEND**

- ALIGNMENT
- MAINTENANCE LIMIT (NTTA)
- MAINTENANCE LIMIT (TXDOT)
- PAVEMENT MAINTAINED BY NTTA
- PAVEMENT MAINTAINED BY TXDOT
- TOLL GANTRY

**NOTES:**

1. NTTA'S MAINTENANCE RESPONSIBILITY AT THE US 287 INTERCHANGE IS LIMITED TO NORTH OF THE ULTIMATE US 287 NORTHBOUND FRONTAGE ROAD AND TO THE CONNECTIVITY OF ULTIMATE SH 360 FRONTAGE ROADS AND THE ULTIMATE US 287 FRONTAGE ROADS.
2. NTTA WILL BE RESPONSIBLE FOR MAINTENANCE OF ALL FUTURE RAMPS (PHASE 2) INCLUDING STRUCTURES (DIRECT CONNECTORS AND GRADE SEPARATIONS), GORE AREAS AND MAIN LANE TIE-INS.
3. TXDOT WILL BE RESPONSIBLE FOR MAINTENANCE OF THE US 287 ROADWAY, SIGNS AND SIGNALS.
4. ROW LINES SHOWN ARE APPROXIMATED AND TO BE VERIFIED WITH SURVEY.
5. NTTA MAINTENANCE INCLUDES ALL INTERIM RAMPS.
6. NTTA MAINTENANCE INCLUDES ALL NOISE WALLS AND SIDEWALKS.
7. NTTA WILL MAINTAIN DRAINAGE FACILITIES WITHIN THE LIMITS OF RIGHT-OF-WAY AND STATE DRAINAGE EASEMENTS. THIS DOES NOT RELIEVE THE CITY OF ITS RESPONSIBILITY FOR DRAINAGE OF THE STATE HIGHWAY FACILITY WITHIN ITS CORPORATE LIMITS.

**STATE HIGHWAY 360**



© 2014 by Texas Department of Transportation all rights reserved

**BROWN & GAY** ENGINEERS, INC.  
 Brown & Gay Engineers, Inc.  
 2595 Dallas Parkway, Suite 204, Frisco, TX 77034  
 Tel: (972) 464-4800 Fax: (972) 464-4899  
 - Civil Engineers and Surveyors -  
 TBPE Registration No. F-1046

E. Sublett Road/W. Camp Wisdom Road to US 287

**SCHEMATIC DESIGN  
ROW MAINTENANCE**

7/30/2014 SHEET 22 OF 22

TXDOT CSJ NO. : 2266-02-136