


MATCH LINE STA 712+00



MATCH LINE STA 712+00

MATCH LINE STA 729+00

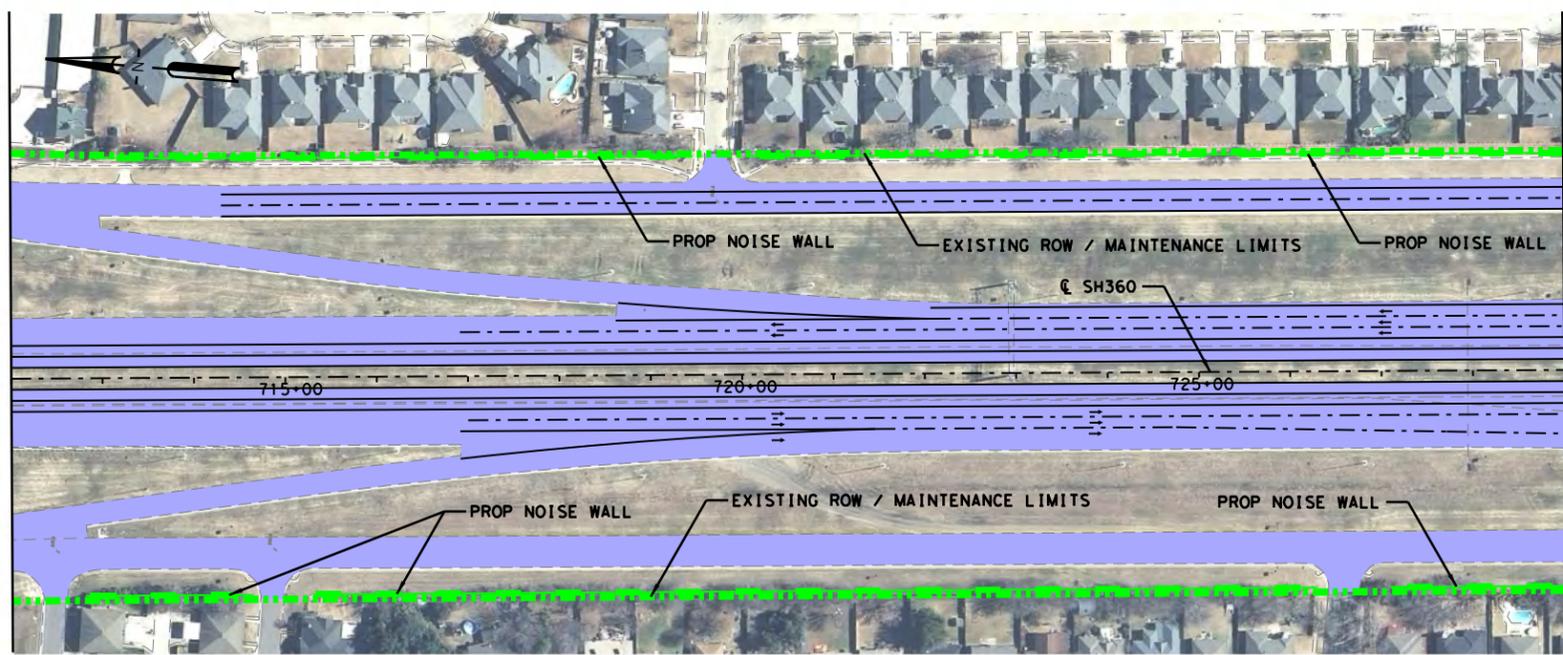

LEGEND

- ALIGNMENT
- MAINTENANCE LIMIT (NNTA)
- MAINTENANCE LIMIT (TXDOT)
- PAVEMENT MAINTAINED BY NNTA
- PAVEMENT MAINTAINED BY TXDOT
- TOLL GANTRY

NOTES:

1. NNTA'S MAINTENANCE RESPONSIBILITY AT THE US 287 INTERCHANGE IS LIMITED TO NORTH OF THE ULTIMATE US 287 NORTHBOUND FRONTAGE ROAD AND TO THE CONNECTIVITY OF ULTIMATE SH 360 FRONTAGE ROADS AND THE ULTIMATE US 287 FRONTAGE ROADS.
2. NNTA WILL BE RESPONSIBLE FOR MAINTENANCE OF ALL FUTURE RAMPS (PHASE 2) INCLUDING STRUCTURES (DIRECT CONNECTORS AND GRADE SEPARATIONS), GORE AREAS AND MAIN LANE TIE-INS.
3. TXDOT WILL BE RESPONSIBLE FOR MAINTENANCE OF THE US 287 ROADWAY, SIGNS AND SIGNALS.
4. ROW LINES SHOWN ARE APPROXIMATED AND TO BE VERIFIED WITH SURVEY.
5. NNTA MAINTENANCE INCLUDES ALL INTERIM RAMPS.
6. NNTA MAINTENANCE INCLUDES ALL NOISE WALLS AND SIDEWALKS.
7. NNTA WILL MAINTAIN DRAINAGE FACILITIES WITHIN THE LIMITS OF RIGHT-OF-WAY AND STATE DRAINAGE EASEMENTS. THIS DOES NOT RELIEVE THE CITY OF ITS RESPONSIBILITY FOR DRAINAGE OF THE STATE HIGHWAY FACILITY WITHIN ITS CORPORATE LIMITS.

STATE HIGHWAY 360



BROWN & GAY ENGINEERS, INC.
 Brown & Gay Engineers, Inc.
 2595 Dallas Parkway, Suite 204, Frisco, TX 77034
 Tel: (972) 464-4800 Fax: (972) 464-4899
 - Civil Engineers and Surveyors -
 TBPE Registration No. F-1046

E. Sublett Road/W. Camp Wisdom Road to US 287


**SCHEMATIC DESIGN
 ROW MAINTENANCE**

7/30/2014 SHEET 1 OF 22

TXDOT CSJ NO. : 2266-02-136

MATCH LINE STA 729+00

MATCH LINE STA 761+00

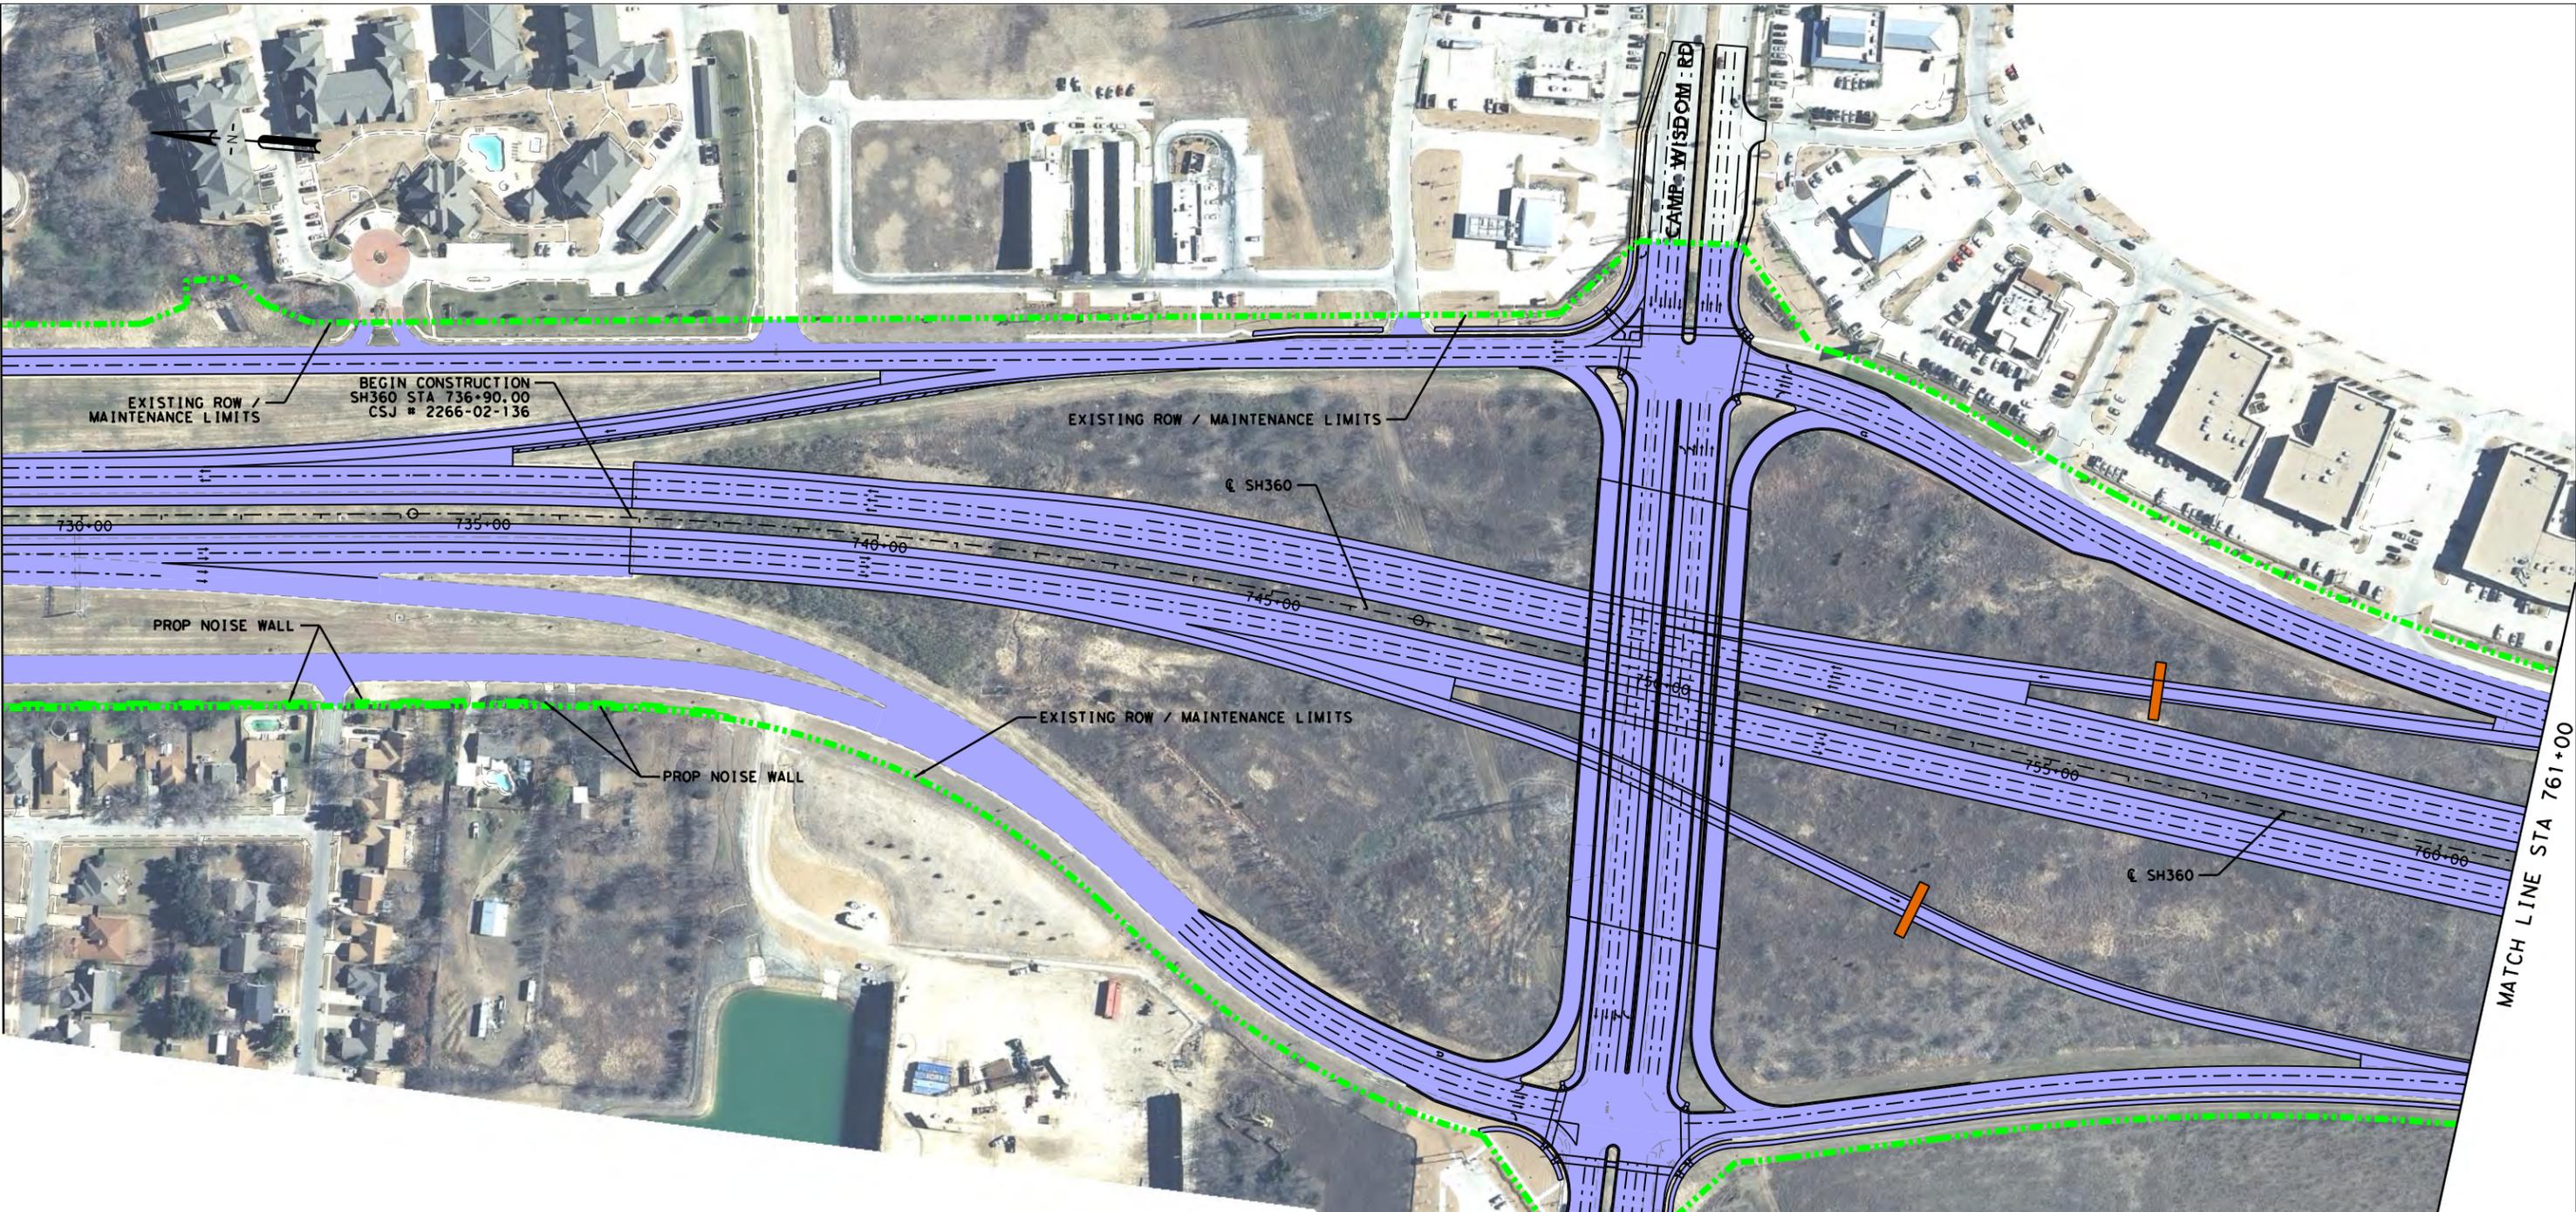

LEGEND

- ALIGNMENT
- MAINTENANCE LIMIT (NTTA)
- MAINTENANCE LIMIT (TXDOT)
- PAVEMENT MAINTAINED BY NTTA
- PAVEMENT MAINTAINED BY TXDOT
- TOLL GANTRY

- NOTES:**
1. NTTA'S MAINTENANCE RESPONSIBILITY AT THE US 287 INTERCHANGE IS LIMITED TO NORTH OF THE ULTIMATE US 287 NORTHBOUND FRONTAGE ROAD AND TO THE CONNECTIVITY OF ULTIMATE SH 360 FRONTAGE ROADS AND THE ULTIMATE US 287 FRONTAGE ROADS.
 2. NTTA WILL BE RESPONSIBLE FOR MAINTENANCE OF ALL FUTURE RAMP (PHASE 2) INCLUDING STRUCTURES (DIRECT CONNECTORS AND GRADE SEPARATIONS), GORE AREAS AND MAIN LANE TIE-INS.
 3. TXDOT WILL BE RESPONSIBLE FOR MAINTENANCE OF THE US 287 ROADWAY, SIGNS AND SIGNALS.
 4. ROW LINES SHOWN ARE APPROXIMATED AND TO BE VERIFIED WITH SURVEY.
 5. NTTA MAINTENANCE INCLUDES ALL INTERIM RAMP.
 6. NTTA MAINTENANCE INCLUDES ALL NOISE WALLS AND SIDEWALKS.
 7. NTTA WILL MAINTAIN DRAINAGE FACILITIES WITHIN THE LIMITS OF RIGHT-OF-WAY AND STATE DRAINAGE EASEMENTS. THIS DOES NOT RELIEVE THE CITY OF ITS RESPONSIBILITY FOR DRAINAGE OF THE STATE HIGHWAY FACILITY WITHIN ITS CORPORATE LIMITS.

STATE HIGHWAY 360



© 2014 by Texas Department of Transportation all rights reserved

BROWN & GAY ENGINEERS, INC.



Brown & Gay Engineers, Inc.
2595 Dallas Parkway, Suite 204, Frisco, TX 77034
Tel: (972) 464-4800 Fax: (972) 464-4899
- Civil Engineers and Surveyors -
TBPE Registration No. F-1046

E. Sublett Road/W. Camp Wisdom Road to US 287

SCHEMATIC DESIGN ROW MAINTENANCE

7/30/2014	SHEET 2 OF 22
-----------	---------------

TXDOT CSJ NO. : 2266-02-136

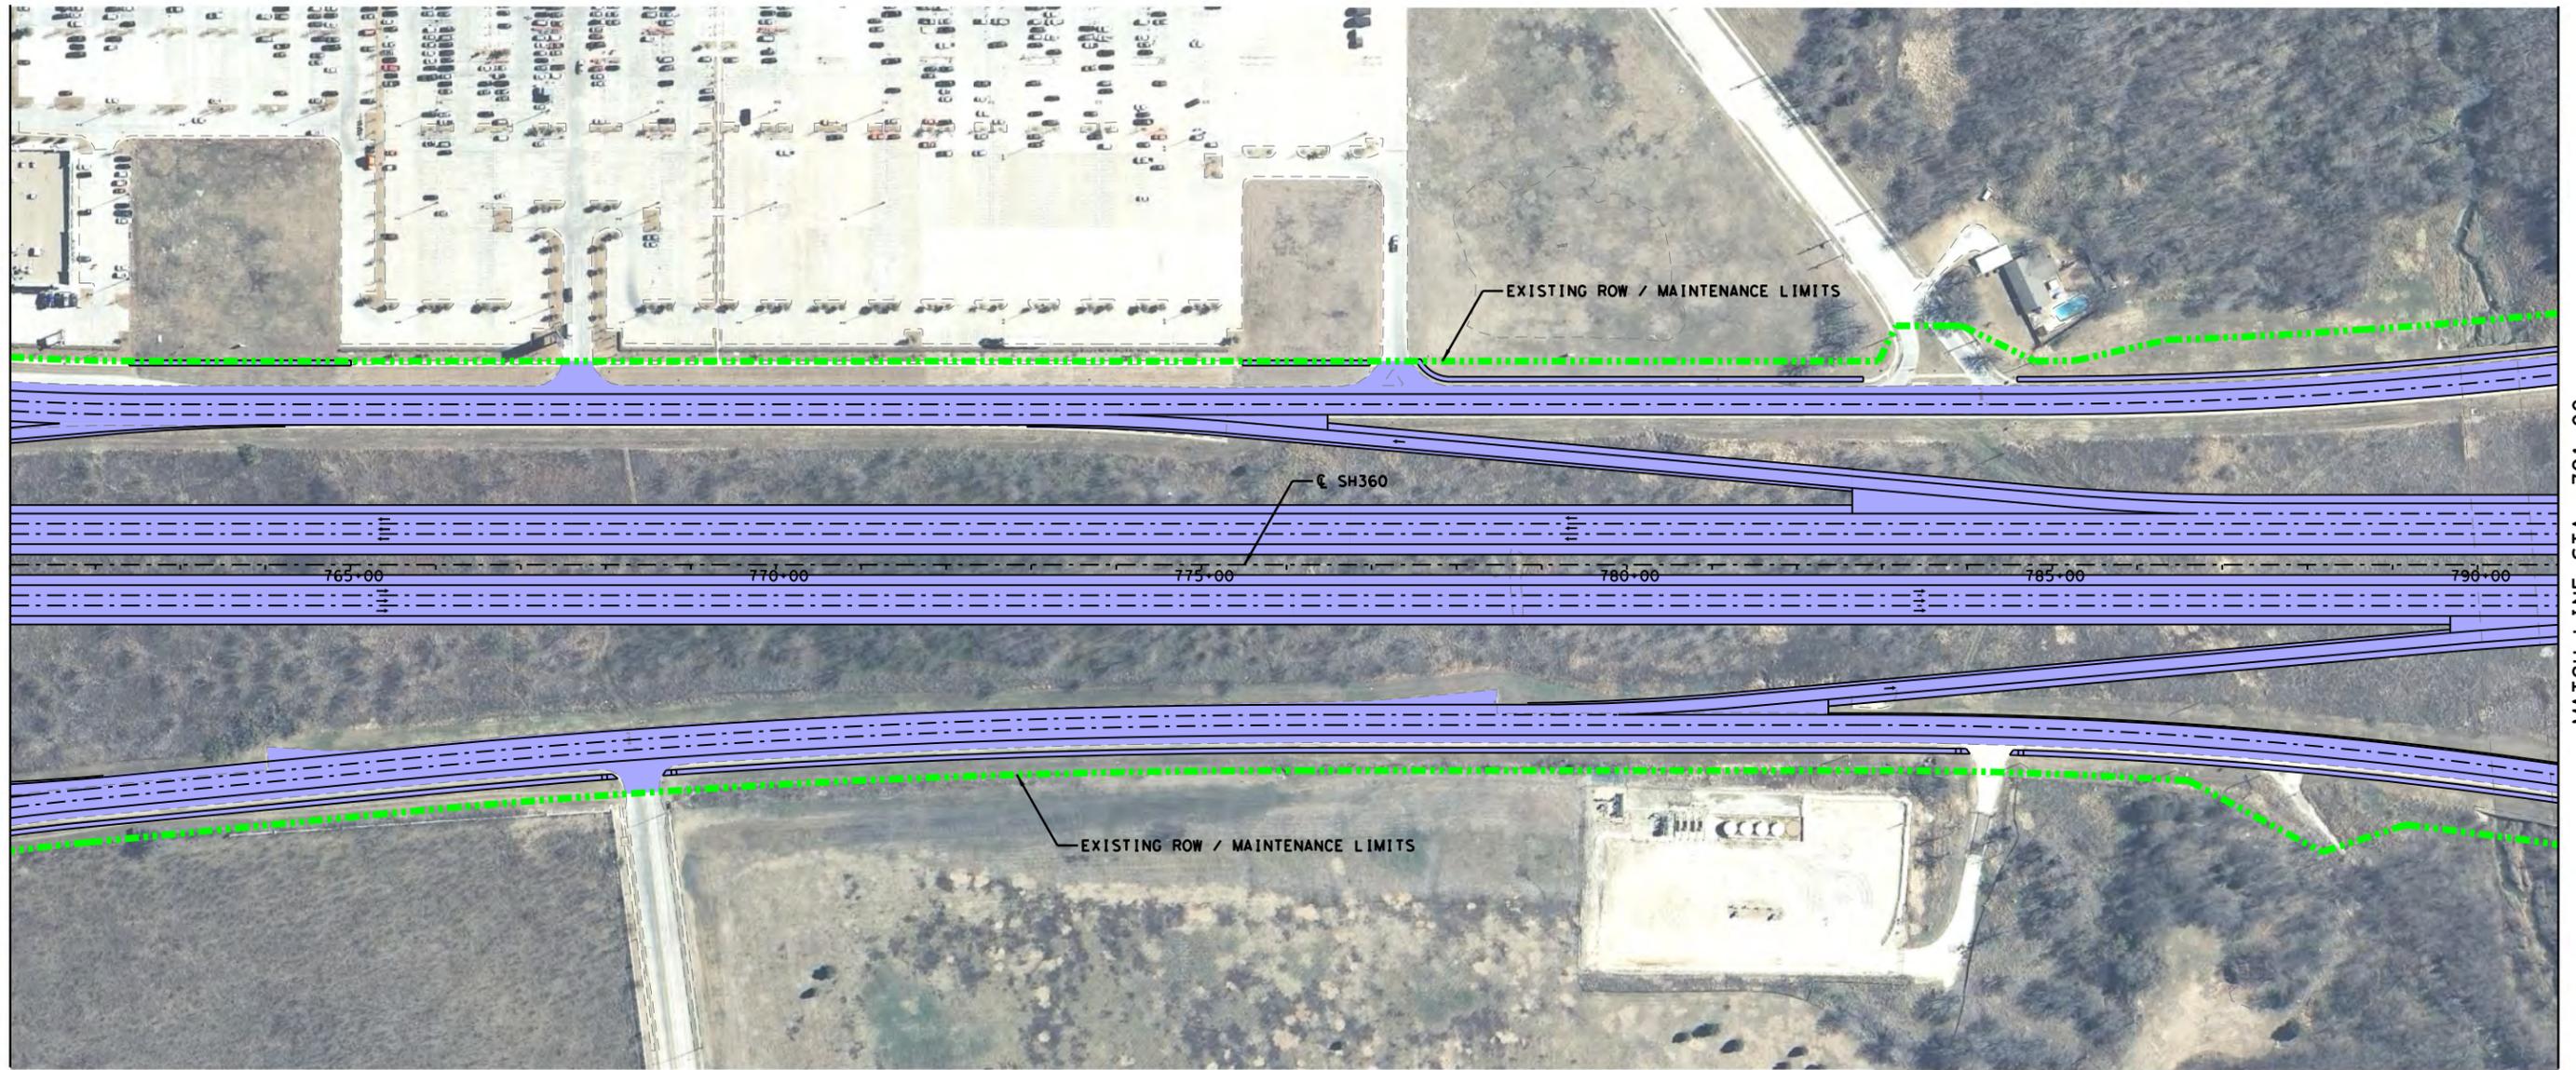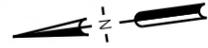

MATCH LINE STA. 761+00

MATCH LINE STA. 791+00



LEGEND

---	ALIGNMENT
---	MAINTENANCE LIMIT (NTTA)
---	MAINTENANCE LIMIT (TXDOT)
---	PAVEMENT MAINTAINED BY NTTA
---	PAVEMENT MAINTAINED BY TXDOT
---	TOLL GANTRY



- NOTES:**
1. NTTA'S MAINTENANCE RESPONSIBILITY AT THE US 287 INTERCHANGE IS LIMITED TO NORTH OF THE ULTIMATE US 287 NORTHBOUND FRONTAGE ROAD AND TO THE CONNECTIVITY OF ULTIMATE SH 360 FRONTAGE ROADS AND THE ULTIMATE US 287 FRONTAGE ROADS.
 2. NTTA WILL BE RESPONSIBLE FOR MAINTENANCE OF ALL FUTURE RAMP (PHASE 2) INCLUDING STRUCTURES (DIRECT CONNECTORS AND GRADE SEPARATIONS), GORE AREAS AND MAIN LANE TIE-INS.
 3. TXDOT WILL BE RESPONSIBLE FOR MAINTENANCE OF THE US 287 ROADWAY, SIGNS AND SIGNALS.
 4. ROW LINES SHOWN ARE APPROXIMATED AND TO BE VERIFIED WITH SURVEY.
 5. NTTA MAINTENANCE INCLUDES ALL INTERIM RAMP.
 6. NTTA MAINTENANCE INCLUDES ALL NOISE WALLS AND SIDEWALKS.
 7. NTTA WILL MAINTAIN DRAINAGE FACILITIES WITHIN THE LIMITS OF RIGHT-OF-WAY AND STATE DRAINAGE EASEMENTS. THIS DOES NOT RELIEVE THE CITY OF ITS RESPONSIBILITY FOR DRAINAGE OF THE STATE HIGHWAY FACILITY WITHIN ITS CORPORATE LIMITS.

STATE HIGHWAY 360



BROWN & GAY ENGINEERS, INC.
 Brown & Gay Engineers, Inc.
 2595 Dallas Parkway, Suite 204, Frisco, TX 77034
 Tel: (972) 464-4800 Fax: (972) 464-4899
 - Civil Engineers and Surveyors -
 TBPE Registration No. F-1046

E. Sublett Road/W. Camp Wisdom Road to US 287	
SCHEMATIC DESIGN ROW MAINTENANCE	
7/30/2014	SHEET 3 OF 22
TXDOT CSJ NO. :	2266-02-136

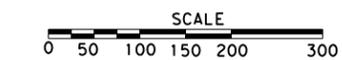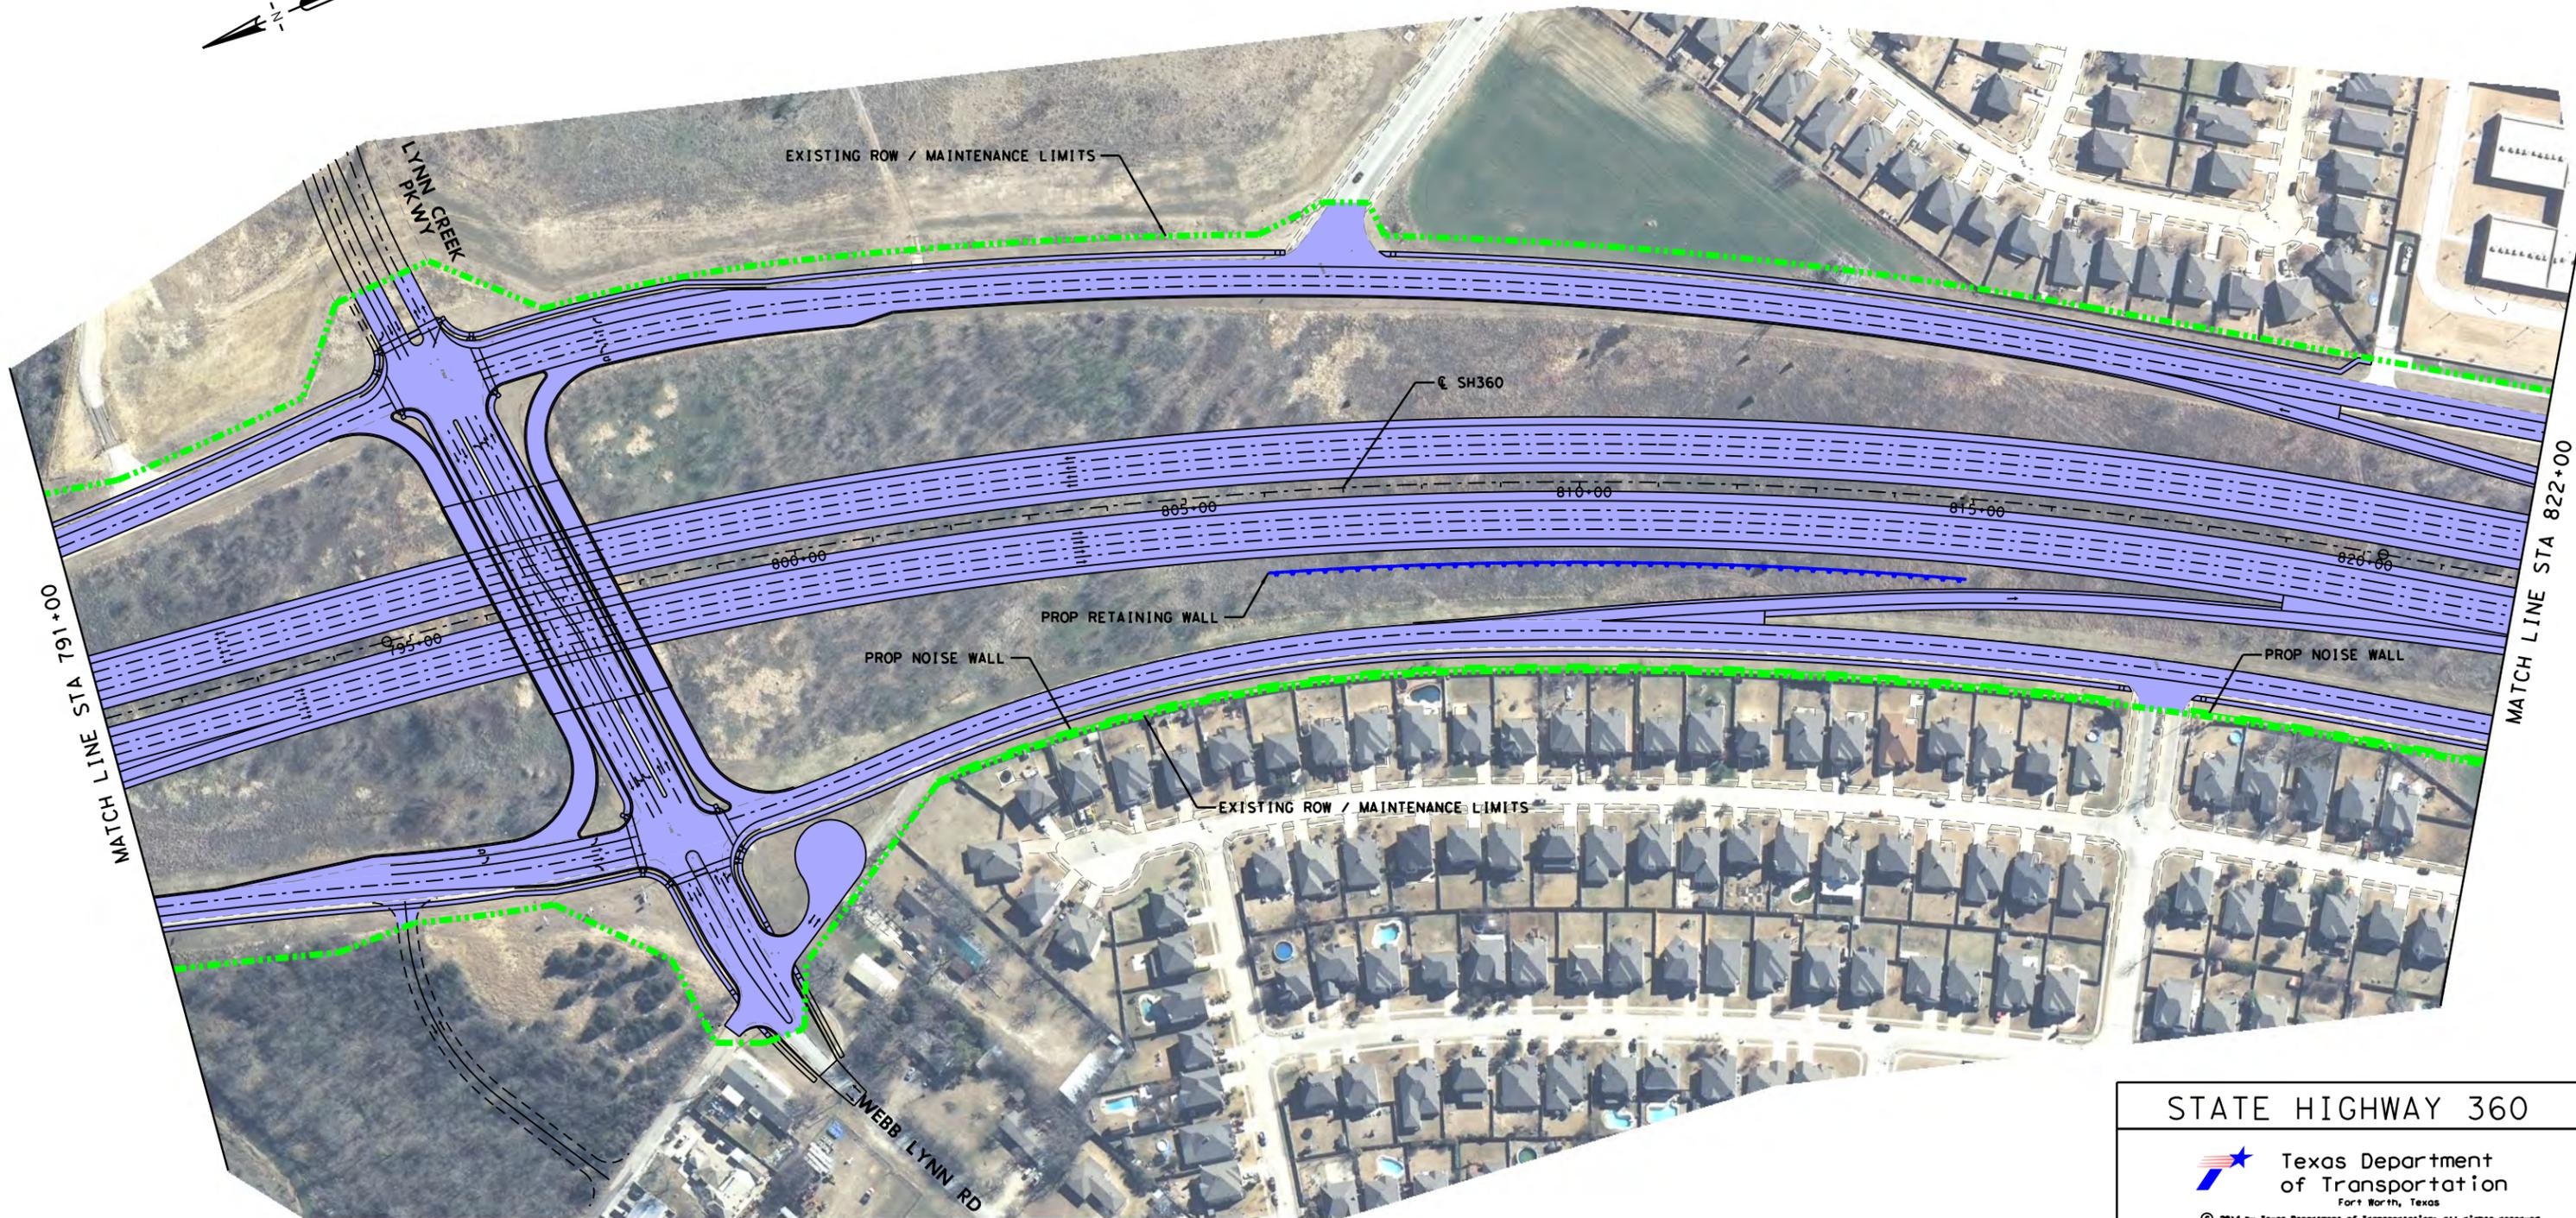

LEGEND

---	ALIGNMENT
---	MAINTENANCE LIMIT (NTTA)
---	MAINTENANCE LIMIT (TXDOT)
---	PAVEMENT MAINTAINED BY NTTA
---	PAVEMENT MAINTAINED BY TXDOT
---	TOLL GANTRY


- NOTES:**
1. NTTA'S MAINTENANCE RESPONSIBILITY AT THE US 287 INTERCHANGE IS LIMITED TO NORTH OF THE ULTIMATE US 287 NORTHBOUND FRONTAGE ROAD AND TO THE CONNECTIVITY OF ULTIMATE SH 360 FRONTAGE ROADS AND THE ULTIMATE US 287 FRONTAGE ROADS.
 2. NTTA WILL BE RESPONSIBLE FOR MAINTENANCE OF ALL FUTURE RAMPS (PHASE 2) INCLUDING STRUCTURES (DIRECT CONNECTORS AND GRADE SEPARATIONS), GORE AREAS AND MAIN LANE TIE-INS.
 3. TXDOT WILL BE RESPONSIBLE FOR MAINTENANCE OF THE US 287 ROADWAY, SIGNS AND SIGNALS.
 4. ROW LINES SHOWN ARE APPROXIMATED AND TO BE VERIFIED WITH SURVEY.
 5. NTTA MAINTENANCE INCLUDES ALL INTERIM RAMPS.
 6. NTTA MAINTENANCE INCLUDES ALL NOISE WALLS AND SIDEWALKS.
 7. NTTA WILL MAINTAIN DRAINAGE FACILITIES WITHIN THE LIMITS OF RIGHT-OF-WAY AND STATE DRAINAGE EASEMENTS. THIS DOES NOT RELIEVE THE CITY OF ITS RESPONSIBILITY FOR DRAINAGE OF THE STATE HIGHWAY FACILITY WITHIN ITS CORPORATE LIMITS.

STATE HIGHWAY 360



BROWN & GAY ENGINEERS, INC.
 2595 Dallas Parkway, Suite 204, Frisco, TX 77034
 Tel: (972) 464-4800 Fax: (972) 464-4899
 - Civil Engineers and Surveyors -
 TBPE Registration No. F-1046

E. Sublett Road/W. Camp Wisdom Road to US 287	
SCHEMATIC DESIGN ROW MAINTENANCE	
7/30/2014	SHEET 4 OF 22
TXDOT CSJ NO. :	2266-02-136

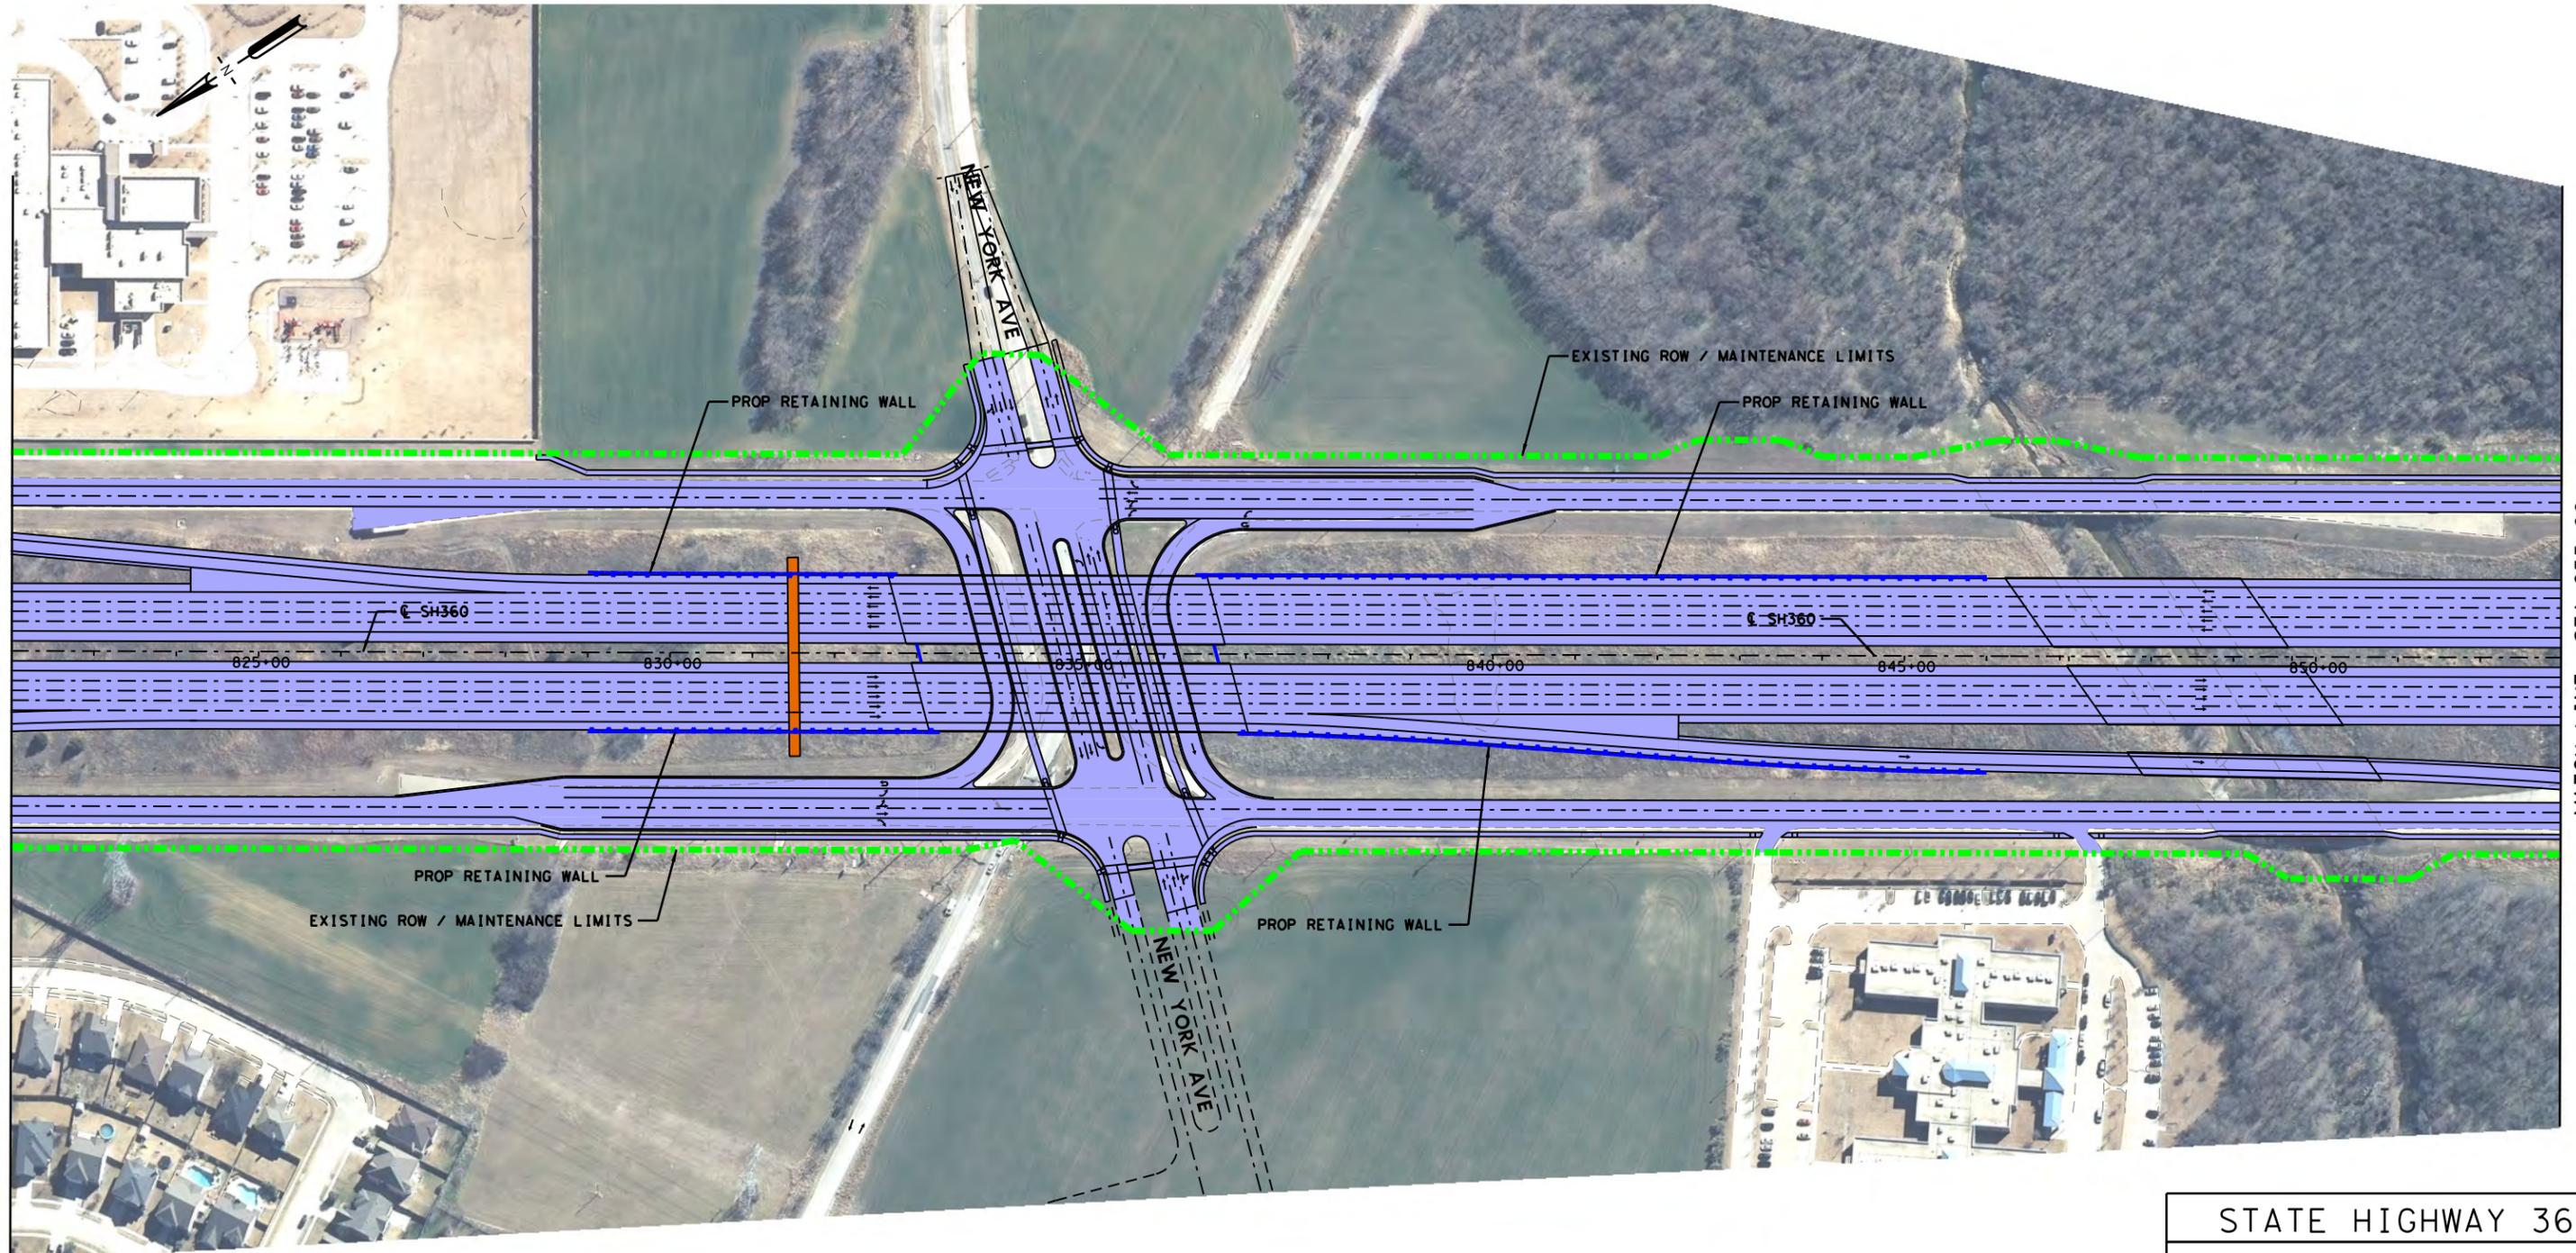

MATCH LINE STA 822+00

MATCH LINE STA 853+00



LEGEND

---	ALIGNMENT
---	MAINTENANCE LIMIT (NTTA)
---	MAINTENANCE LIMIT (TXDOT)
---	PAVEMENT MAINTAINED BY NTTA
---	PAVEMENT MAINTAINED BY TXDOT
---	TOLL GANTRY

- NOTES:**
1. NTTA'S MAINTENANCE RESPONSIBILITY AT THE US 287 INTERCHANGE IS LIMITED TO NORTH OF THE ULTIMATE US 287 NORTHBOUND FRONTAGE ROAD AND TO THE CONNECTIVITY OF ULTIMATE SH 360 FRONTAGE ROADS AND THE ULTIMATE US 287 FRONTAGE ROADS.
 2. NTTA WILL BE RESPONSIBLE FOR MAINTENANCE OF ALL FUTURE RAMPS (PHASE 2) INCLUDING STRUCTURES (DIRECT CONNECTORS AND GRADE SEPARATIONS), GORE AREAS AND MAIN LANE TIE-INS.
 3. TXDOT WILL BE RESPONSIBLE FOR MAINTENANCE OF THE US 287 ROADWAY, SIGNS AND SIGNALS.
 4. ROW LINES SHOWN ARE APPROXIMATED AND TO BE VERIFIED WITH SURVEY.
 5. NTTA MAINTENANCE INCLUDES ALL INTERIM RAMPS.
 6. NTTA MAINTENANCE INCLUDES ALL NOISE WALLS AND SIDEWALKS.
 7. NTTA WILL MAINTAIN DRAINAGE FACILITIES WITHIN THE LIMITS OF RIGHT-OF-WAY AND STATE DRAINAGE EASEMENTS. THIS DOES NOT RELIEVE THE CITY OF ITS RESPONSIBILITY FOR DRAINAGE OF THE STATE HIGHWAY FACILITY WITHIN ITS CORPORATE LIMITS.

STATE HIGHWAY 360



Texas Department of Transportation
 Fort Worth, Texas
© 2014 by Texas Department of Transportation all rights reserved


Brown & Gay Engineers, Inc.
 2595 Dallas Parkway, Suite 204, Frisco, TX 77034
 Tel: (972) 464-4800 Fax: (972) 464-4899
 - Civil Engineers and Surveyors -
 TBPE Registration No. F-1046

E. Sublett Road/W. Camp Wisdom Road to US 287

**SCHEMATIC DESIGN
ROW MAINTENANCE**

7/30/2014	SHEET 5 OF 22
TXDOT CSJ NO. : 2266-02-136	

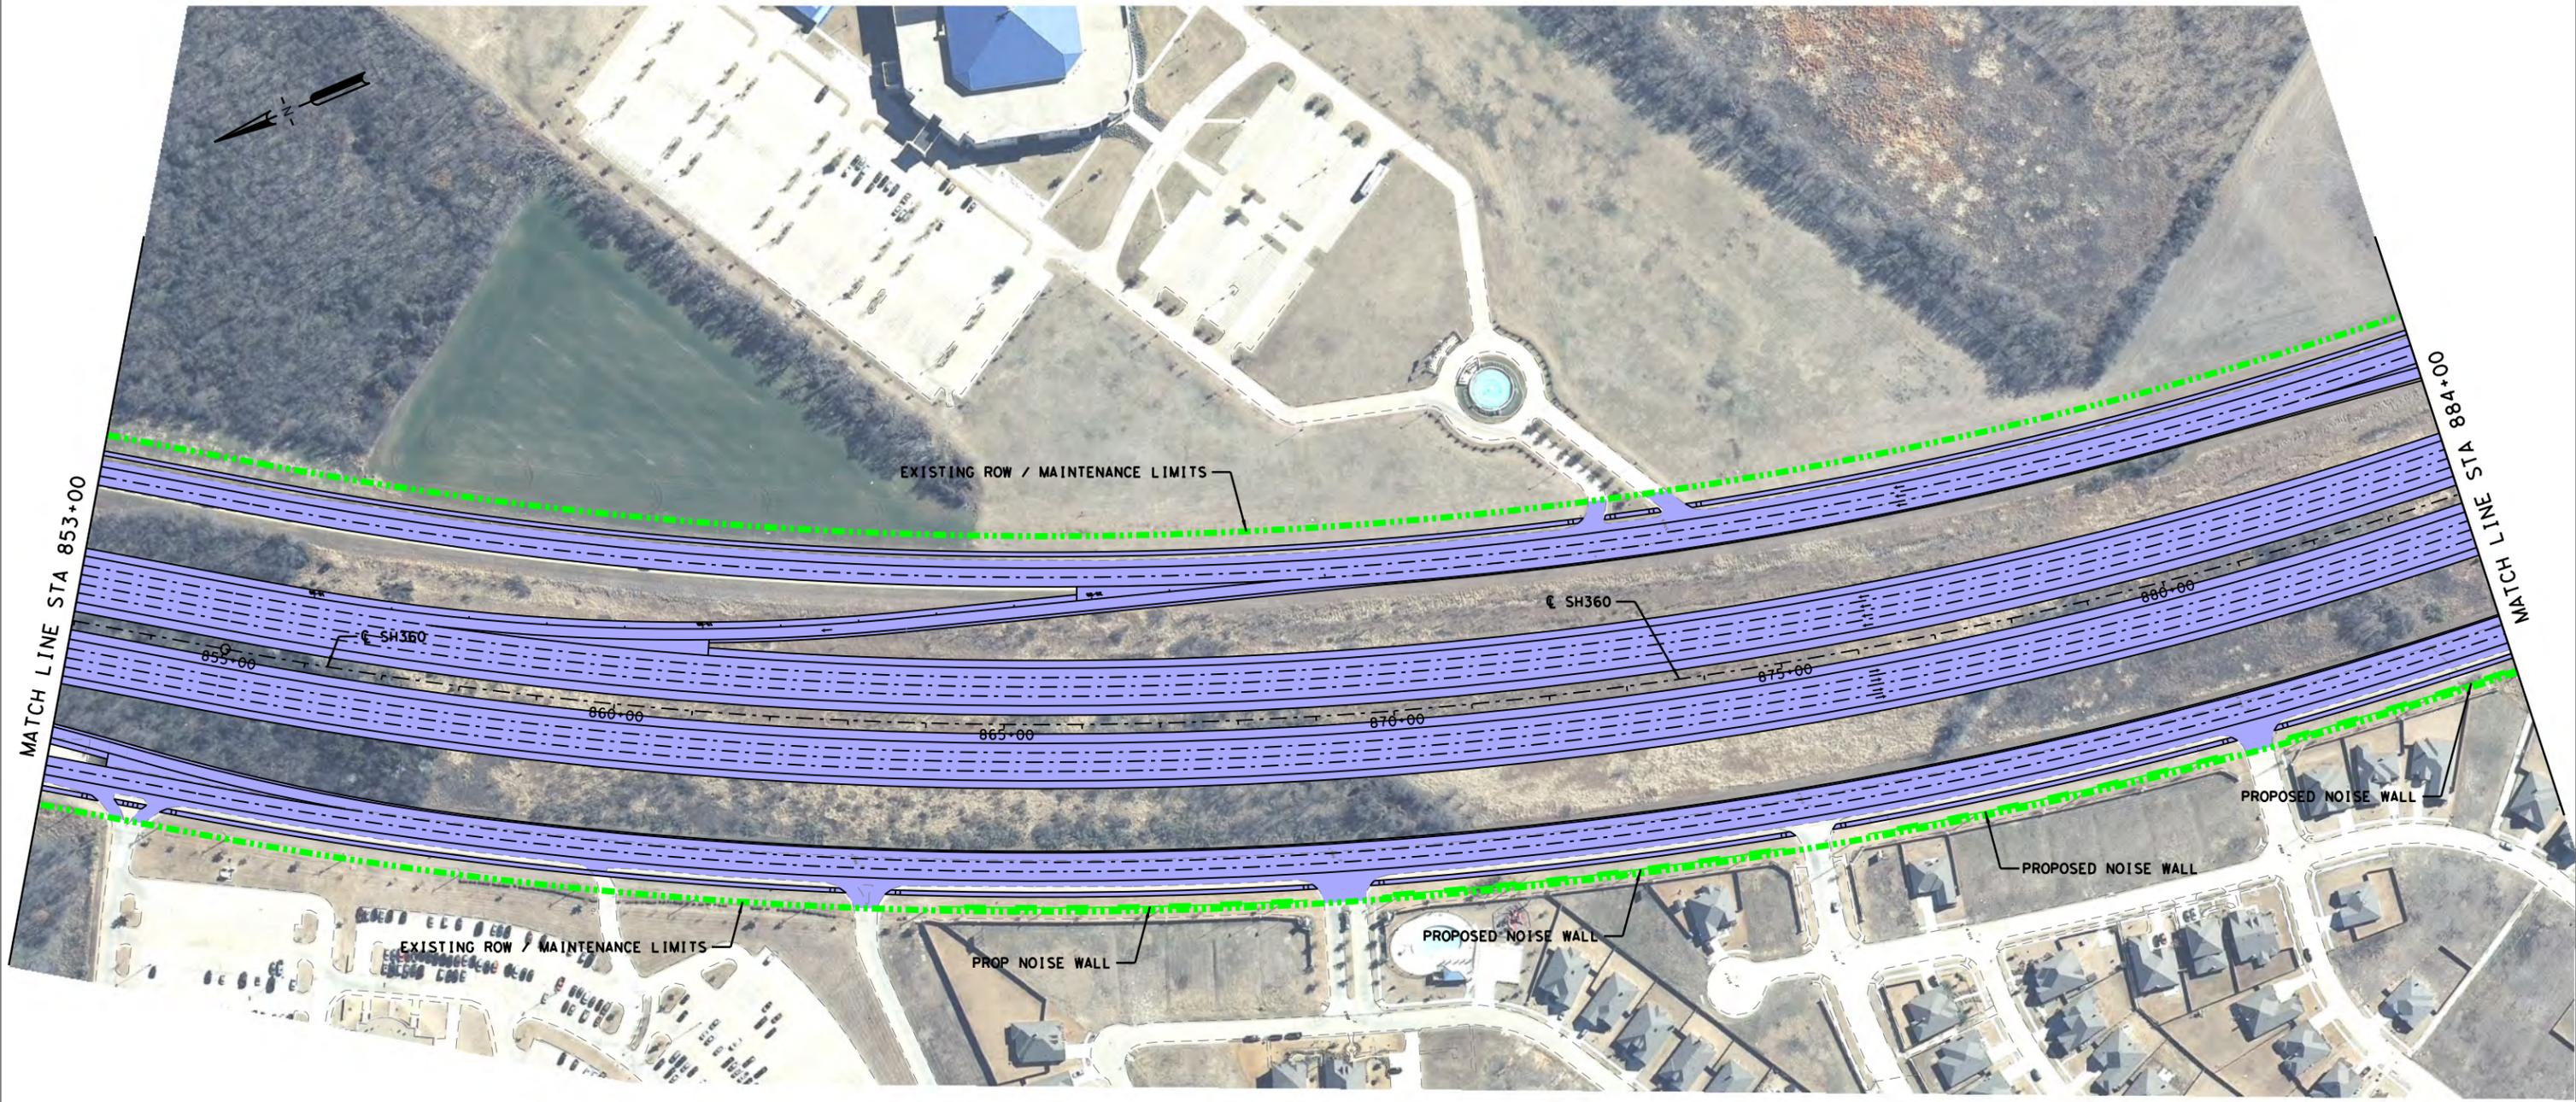

LEGEND

- ALIGNMENT
- MAINTENANCE LIMIT (NTTA)
- MAINTENANCE LIMIT (TXDOT)
- PAVEMENT MAINTAINED BY NTTA
- PAVEMENT MAINTAINED BY TXDOT
- TOLL GANTRY

NOTES:

1. NTTA'S MAINTENANCE RESPONSIBILITY AT THE US 287 INTERCHANGE IS LIMITED TO NORTH OF THE ULTIMATE US 287 NORTHBOUND FRONTAGE ROAD AND TO THE CONNECTIVITY OF ULTIMATE SH 360 FRONTAGE ROADS AND THE ULTIMATE US 287 FRONTAGE ROADS.
2. NTTA WILL BE RESPONSIBLE FOR MAINTENANCE OF ALL FUTURE RAMP (PHASE 2) INCLUDING STRUCTURES (DIRECT CONNECTORS AND GRADE SEPARATIONS), GORE AREAS AND MAIN LANE TIE-INS.
3. TXDOT WILL BE RESPONSIBLE FOR MAINTENANCE OF THE US 287 ROADWAY, SIGNS AND SIGNALS.
4. ROW LINES SHOWN ARE APPROXIMATED AND TO BE VERIFIED WITH SURVEY.
5. NTTA MAINTENANCE INCLUDES ALL INTERIM RAMP.
6. NTTA MAINTENANCE INCLUDES ALL NOISE WALLS AND SIDEWALKS.
7. NTTA WILL MAINTAIN DRAINAGE FACILITIES WITHIN THE LIMITS OF RIGHT-OF-WAY AND STATE DRAINAGE EASEMENTS. THIS DOES NOT RELIEVE THE CITY OF ITS RESPONSIBILITY FOR DRAINAGE OF THE STATE HIGHWAY FACILITY WITHIN ITS CORPORATE LIMITS.

STATE HIGHWAY 360



© 2014 by Texas Department of Transportation all rights reserved

BROWN & GAY
ENGINEERS, INC.


Brown & Gay Engineers, Inc.
2595 Dallas Parkway, Suite 204, Frisco, TX 77034
Tel: (972) 464-4800 Fax: (972) 464-4899
- Civil Engineers and Surveyors -
TBPE Registration No. F-1046

E. Sublett Road/W. Camp Wisdom Road to US 287

**SCHEMATIC DESIGN
ROW MAINTENANCE**

7/30/2014 SHEET 6 OF 22

TXDOT CSJ NO. : 2266-02-136

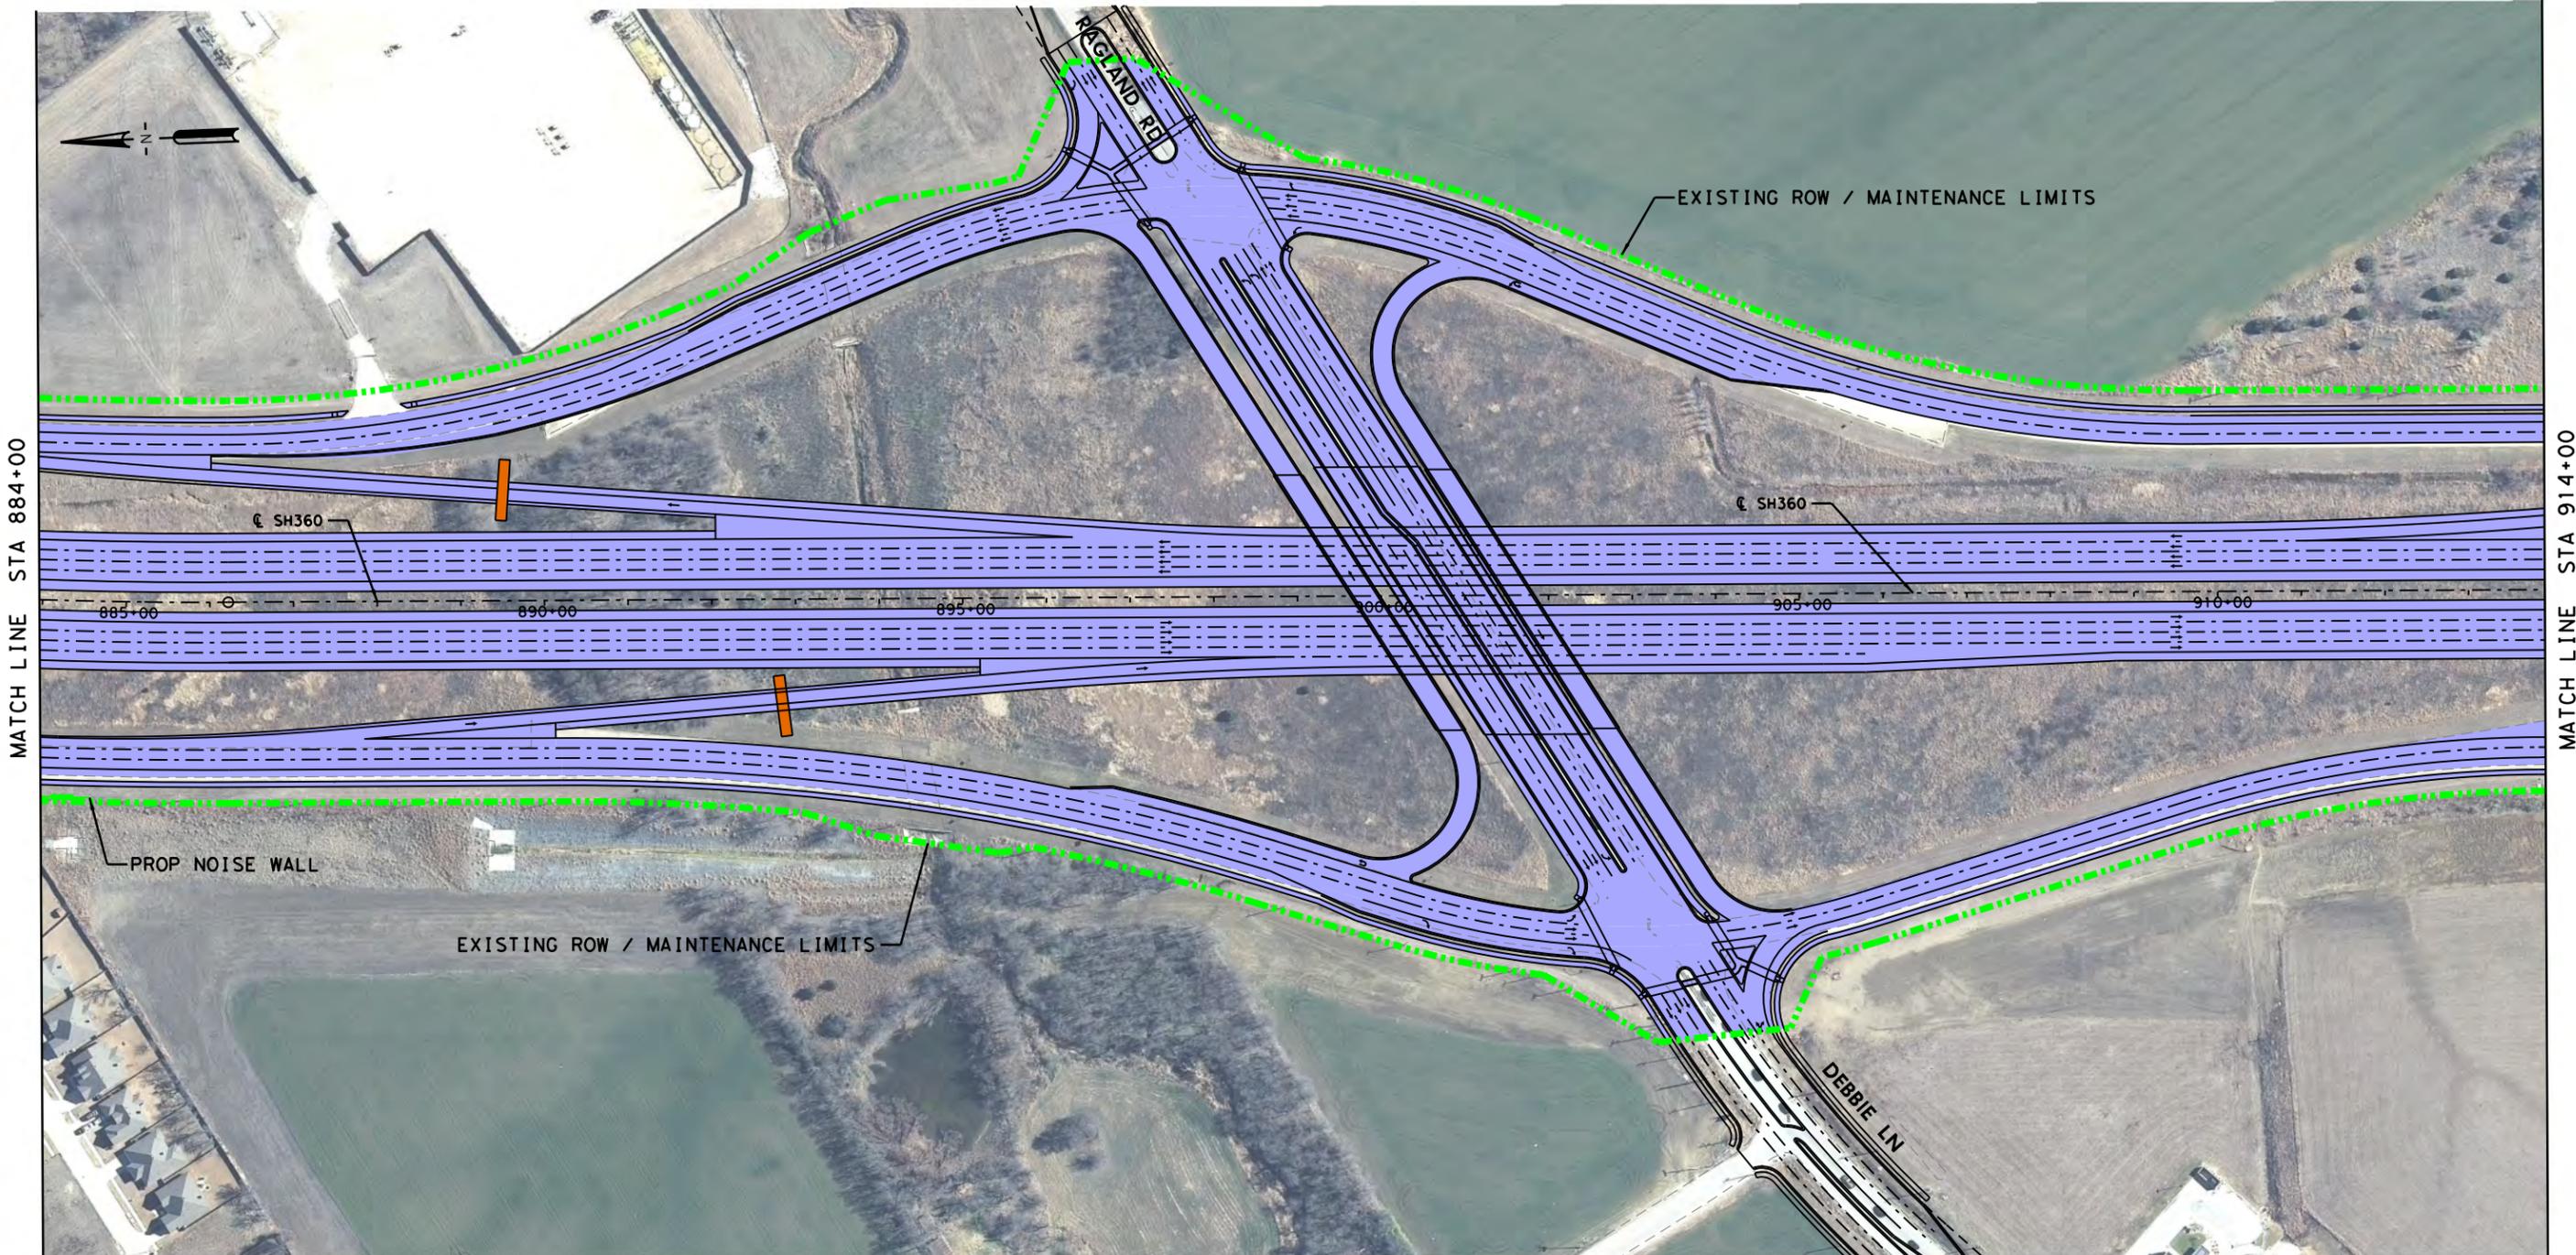

LEGEND

---	ALIGNMENT
---	MAINTENANCE LIMIT (NTTA)
---	MAINTENANCE LIMIT (TXDOT)
---	PAVEMENT MAINTAINED BY NTTA
---	PAVEMENT MAINTAINED BY TXDOT
---	TOLL GANTRY


- NOTES:**
1. NTTA'S MAINTENANCE RESPONSIBILITY AT THE US 287 INTERCHANGE IS LIMITED TO NORTH OF THE ULTIMATE US 287 NORTHBOUND FRONTAGE ROAD AND TO THE CONNECTIVITY OF ULTIMATE SH 360 FRONTAGE ROADS AND THE ULTIMATE US 287 FRONTAGE ROADS.
 2. NTTA WILL BE RESPONSIBLE FOR MAINTENANCE OF ALL FUTURE RAMP (PHASE 2) INCLUDING STRUCTURES (DIRECT CONNECTORS AND GRADE SEPARATIONS), GORE AREAS AND MAIN LANE TIE-INS.
 3. TXDOT WILL BE RESPONSIBLE FOR MAINTENANCE OF THE US 287 ROADWAY, SIGNS AND SIGNALS.
 4. ROW LINES SHOWN ARE APPROXIMATED AND TO BE VERIFIED WITH SURVEY.
 5. NTTA MAINTENANCE INCLUDES ALL INTERIM RAMP.
 6. NTTA MAINTENANCE INCLUDES ALL NOISE WALLS AND SIDEWALKS.
 7. NTTA WILL MAINTAIN DRAINAGE FACILITIES WITHIN THE LIMITS OF RIGHT-OF-WAY AND STATE DRAINAGE EASEMENTS. THIS DOES NOT RELIEVE THE CITY OF ITS RESPONSIBILITY FOR DRAINAGE OF THE STATE HIGHWAY FACILITY WITHIN ITS CORPORATE LIMITS.

STATE HIGHWAY 360




BROWN & GAY ENGINEERS, INC.
 2595 Dallas Parkway, Suite 204, Frisco, TX 77034
 Tel: (972) 464-4800 Fax: (972) 464-4899
 - Civil Engineers and Surveyors -
 TBPE Registration No. F-1046

E. Sublett Road/W. Camp Wisdom Road to US 287	
SCHEMATIC DESIGN ROW MAINTENANCE	
7/30/2014	SHEET 7 OF 22
TXDOT CSJ NO. :	2266-02-136

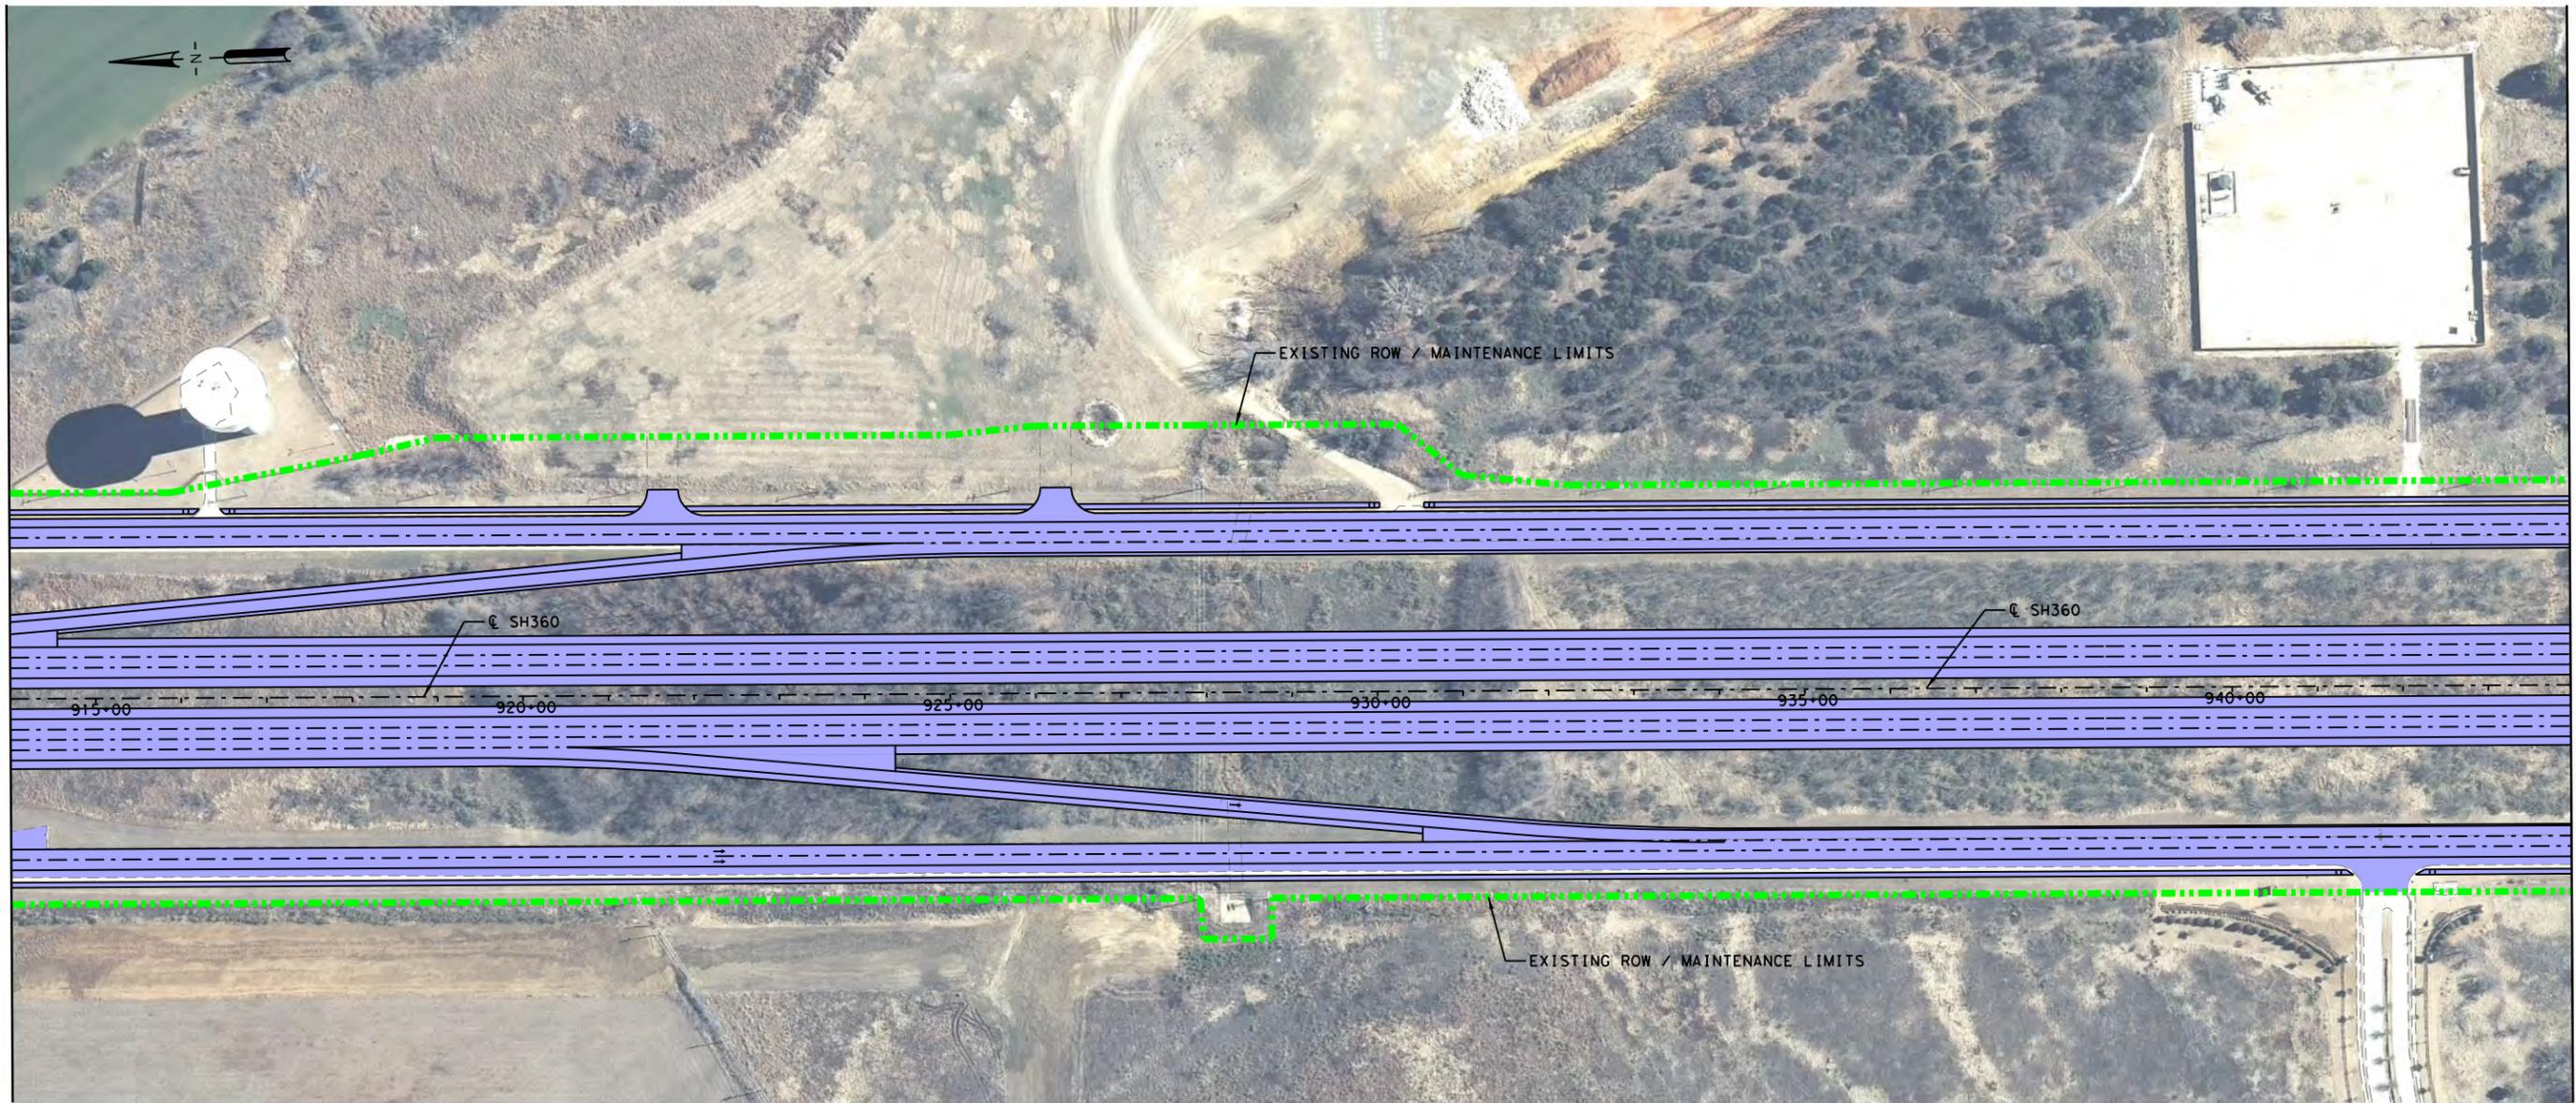

MATCH LINE STA 914+00

MATCH LINE STA 944+00

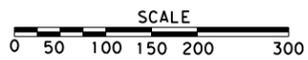

LEGEND

- ALIGNMENT
- MAINTENANCE LIMIT (NTTA)
- MAINTENANCE LIMIT (TXDOT)
- PAVEMENT MAINTAINED BY NTTA
- PAVEMENT MAINTAINED BY TXDOT
- TOLL GANTRY

NOTES:

1. NTTA'S MAINTENANCE RESPONSIBILITY AT THE US 287 INTERCHANGE IS LIMITED TO NORTH OF THE ULTIMATE US 287 NORTHBOUND FRONTAGE ROAD AND TO THE CONNECTIVITY OF ULTIMATE SH 360 FRONTAGE ROADS AND THE ULTIMATE US 287 FRONTAGE ROADS.
2. NTTA WILL BE RESPONSIBLE FOR MAINTENANCE OF ALL FUTURE RAMPS (PHASE 2) INCLUDING STRUCTURES (DIRECT CONNECTORS AND GRADE SEPARATIONS), GORE AREAS AND MAIN LANE TIE-INS.
3. TXDOT WILL BE RESPONSIBLE FOR MAINTENANCE OF THE US 287 ROADWAY, SIGNS AND SIGNALS.
4. ROW LINES SHOWN ARE APPROXIMATED AND TO BE VERIFIED WITH SURVEY.
5. NTTA MAINTENANCE INCLUDES ALL INTERIM RAMPS.
6. NTTA MAINTENANCE INCLUDES ALL NOISE WALLS AND SIDEWALKS.
7. NTTA WILL MAINTAIN DRAINAGE FACILITIES WITHIN THE LIMITS OF RIGHT-OF-WAY AND STATE DRAINAGE EASEMENTS. THIS DOES NOT RELIEVE THE CITY OF ITS RESPONSIBILITY FOR DRAINAGE OF THE STATE HIGHWAY FACILITY WITHIN ITS CORPORATE LIMITS.

STATE HIGHWAY 360



© 2014 by Texas Department of Transportation all rights reserved


BROWN & GAY ENGINEERS, INC.
 Brown & Gay Engineers, Inc.
 2595 Dallas Parkway, Suite 204, Frisco, TX 77034
 Tel: (972) 464-4800 Fax: (972) 464-4899
 - Civil Engineers and Surveyors -
 TBPE Registration No. F-1046

E. Sublett Road/W. Camp Wisdom Road to US 287

**SCHEMATIC DESIGN
ROW MAINTENANCE**

7/30/2014 SHEET 8 OF 22

TXDOT CSJ NO. : 2266-02-136

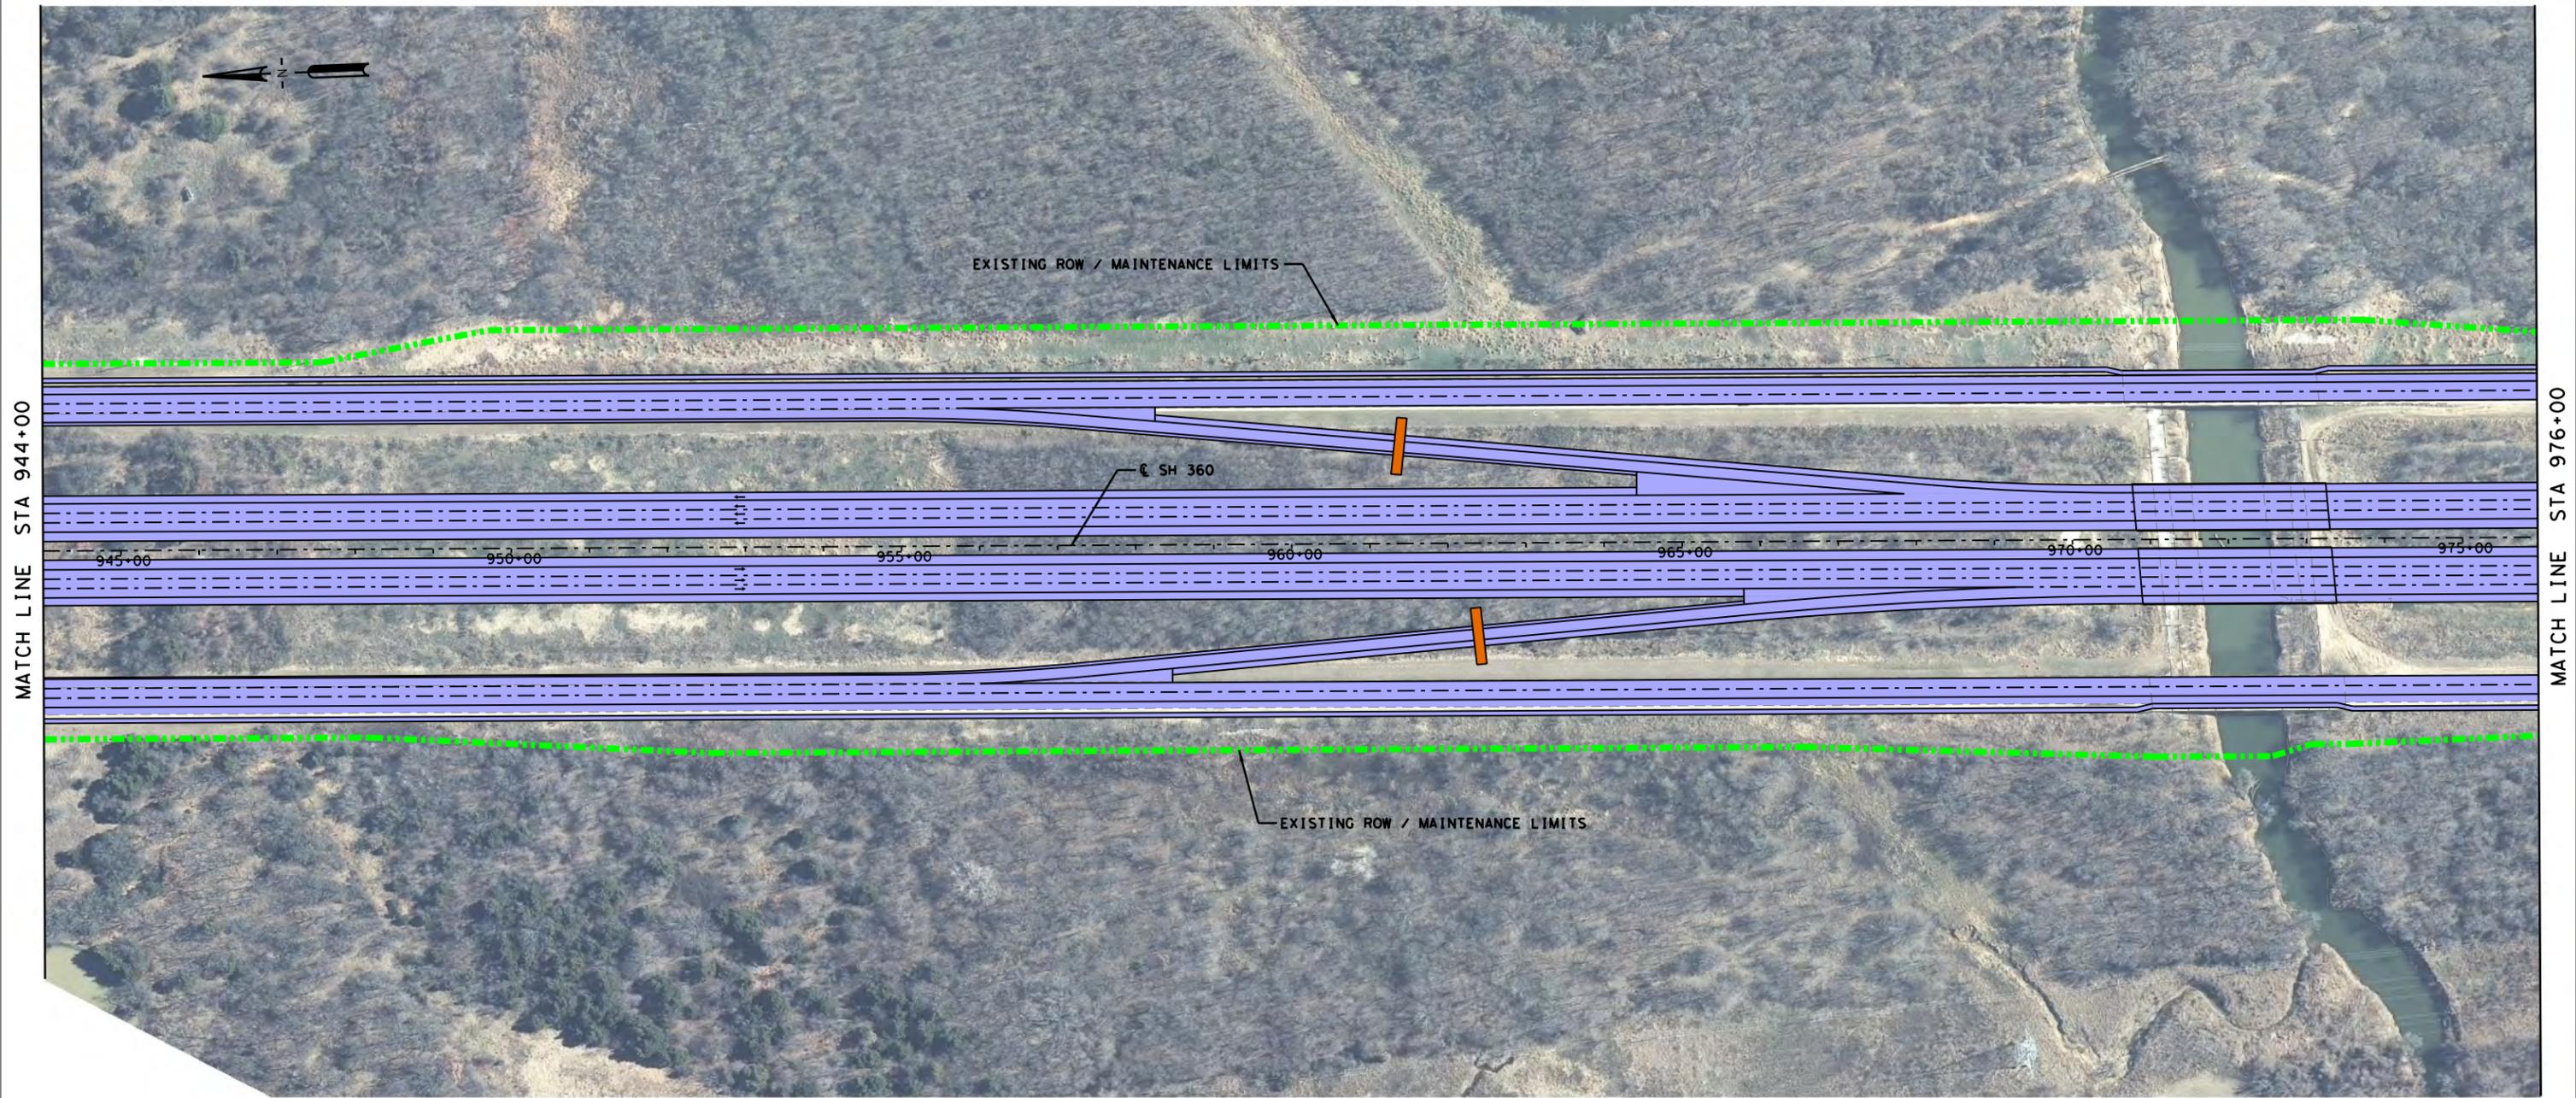

MATCH LINE STA 944+00

MATCH LINE STA 976+00



LEGEND

--- --	ALIGNMENT
-----	MAINTENANCE LIMIT (NTTA)
-----	MAINTENANCE LIMIT (TXDOT)
▬▬▬▬	PAVEMENT MAINTAINED BY NTTA
▬▬▬▬	PAVEMENT MAINTAINED BY TXDOT
▬▬▬▬	TOLL GANTRY

- NOTES:**
1. NTTA'S MAINTENANCE RESPONSIBILITY AT THE US 287 INTERCHANGE IS LIMITED TO NORTH OF THE ULTIMATE US 287 NORTHBOUND FRONTAGE ROAD AND TO THE CONNECTIVITY OF ULTIMATE SH 360 FRONTAGE ROADS AND THE ULTIMATE US 287 FRONTAGE ROADS.
 2. NTTA WILL BE RESPONSIBLE FOR MAINTENANCE OF ALL FUTURE RAMPS (PHASE 2) INCLUDING STRUCTURES (DIRECT CONNECTORS AND GRADE SEPARATIONS), GORE AREAS AND MAIN LANE TIE-INS.
 3. TXDOT WILL BE RESPONSIBLE FOR MAINTENANCE OF THE US 287 ROADWAY, SIGNS AND SIGNALS.
 4. ROW LINES SHOWN ARE APPROXIMATED AND TO BE VERIFIED WITH SURVEY.
 5. NTTA MAINTENANCE INCLUDES ALL INTERIM RAMPS.
 6. NTTA MAINTENANCE INCLUDES ALL NOISE WALLS AND SIDEWALKS.
 7. NTTA WILL MAINTAIN DRAINAGE FACILITIES WITHIN THE LIMITS OF RIGHT-OF-WAY AND STATE DRAINAGE EASEMENTS. THIS DOES NOT RELIEVE THE CITY OF ITS RESPONSIBILITY FOR DRAINAGE OF THE STATE HIGHWAY FACILITY WITHIN ITS CORPORATE LIMITS.

STATE HIGHWAY 360




Texas Department of Transportation
 Fort Worth, Texas
© 2014 by Texas Department of Transportation all rights reserved


Brown & Gay Engineers, Inc.
 2595 Dallas Parkway, Suite 204, Frisco, TX 77034
 Tel: (972) 464-4800 Fax: (972) 464-4899
 - Civil Engineers and Surveyors -
 TBPE Registration No. F-1046

E. Sublett Road/W. Camp Wisdom Road to US 287

**SCHEMATIC DESIGN
ROW MAINTENANCE**

7/30/2014	SHEET 9 OF 22
TXDOT CSJ NO. : 2266-02-136	

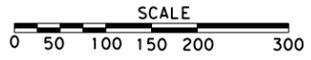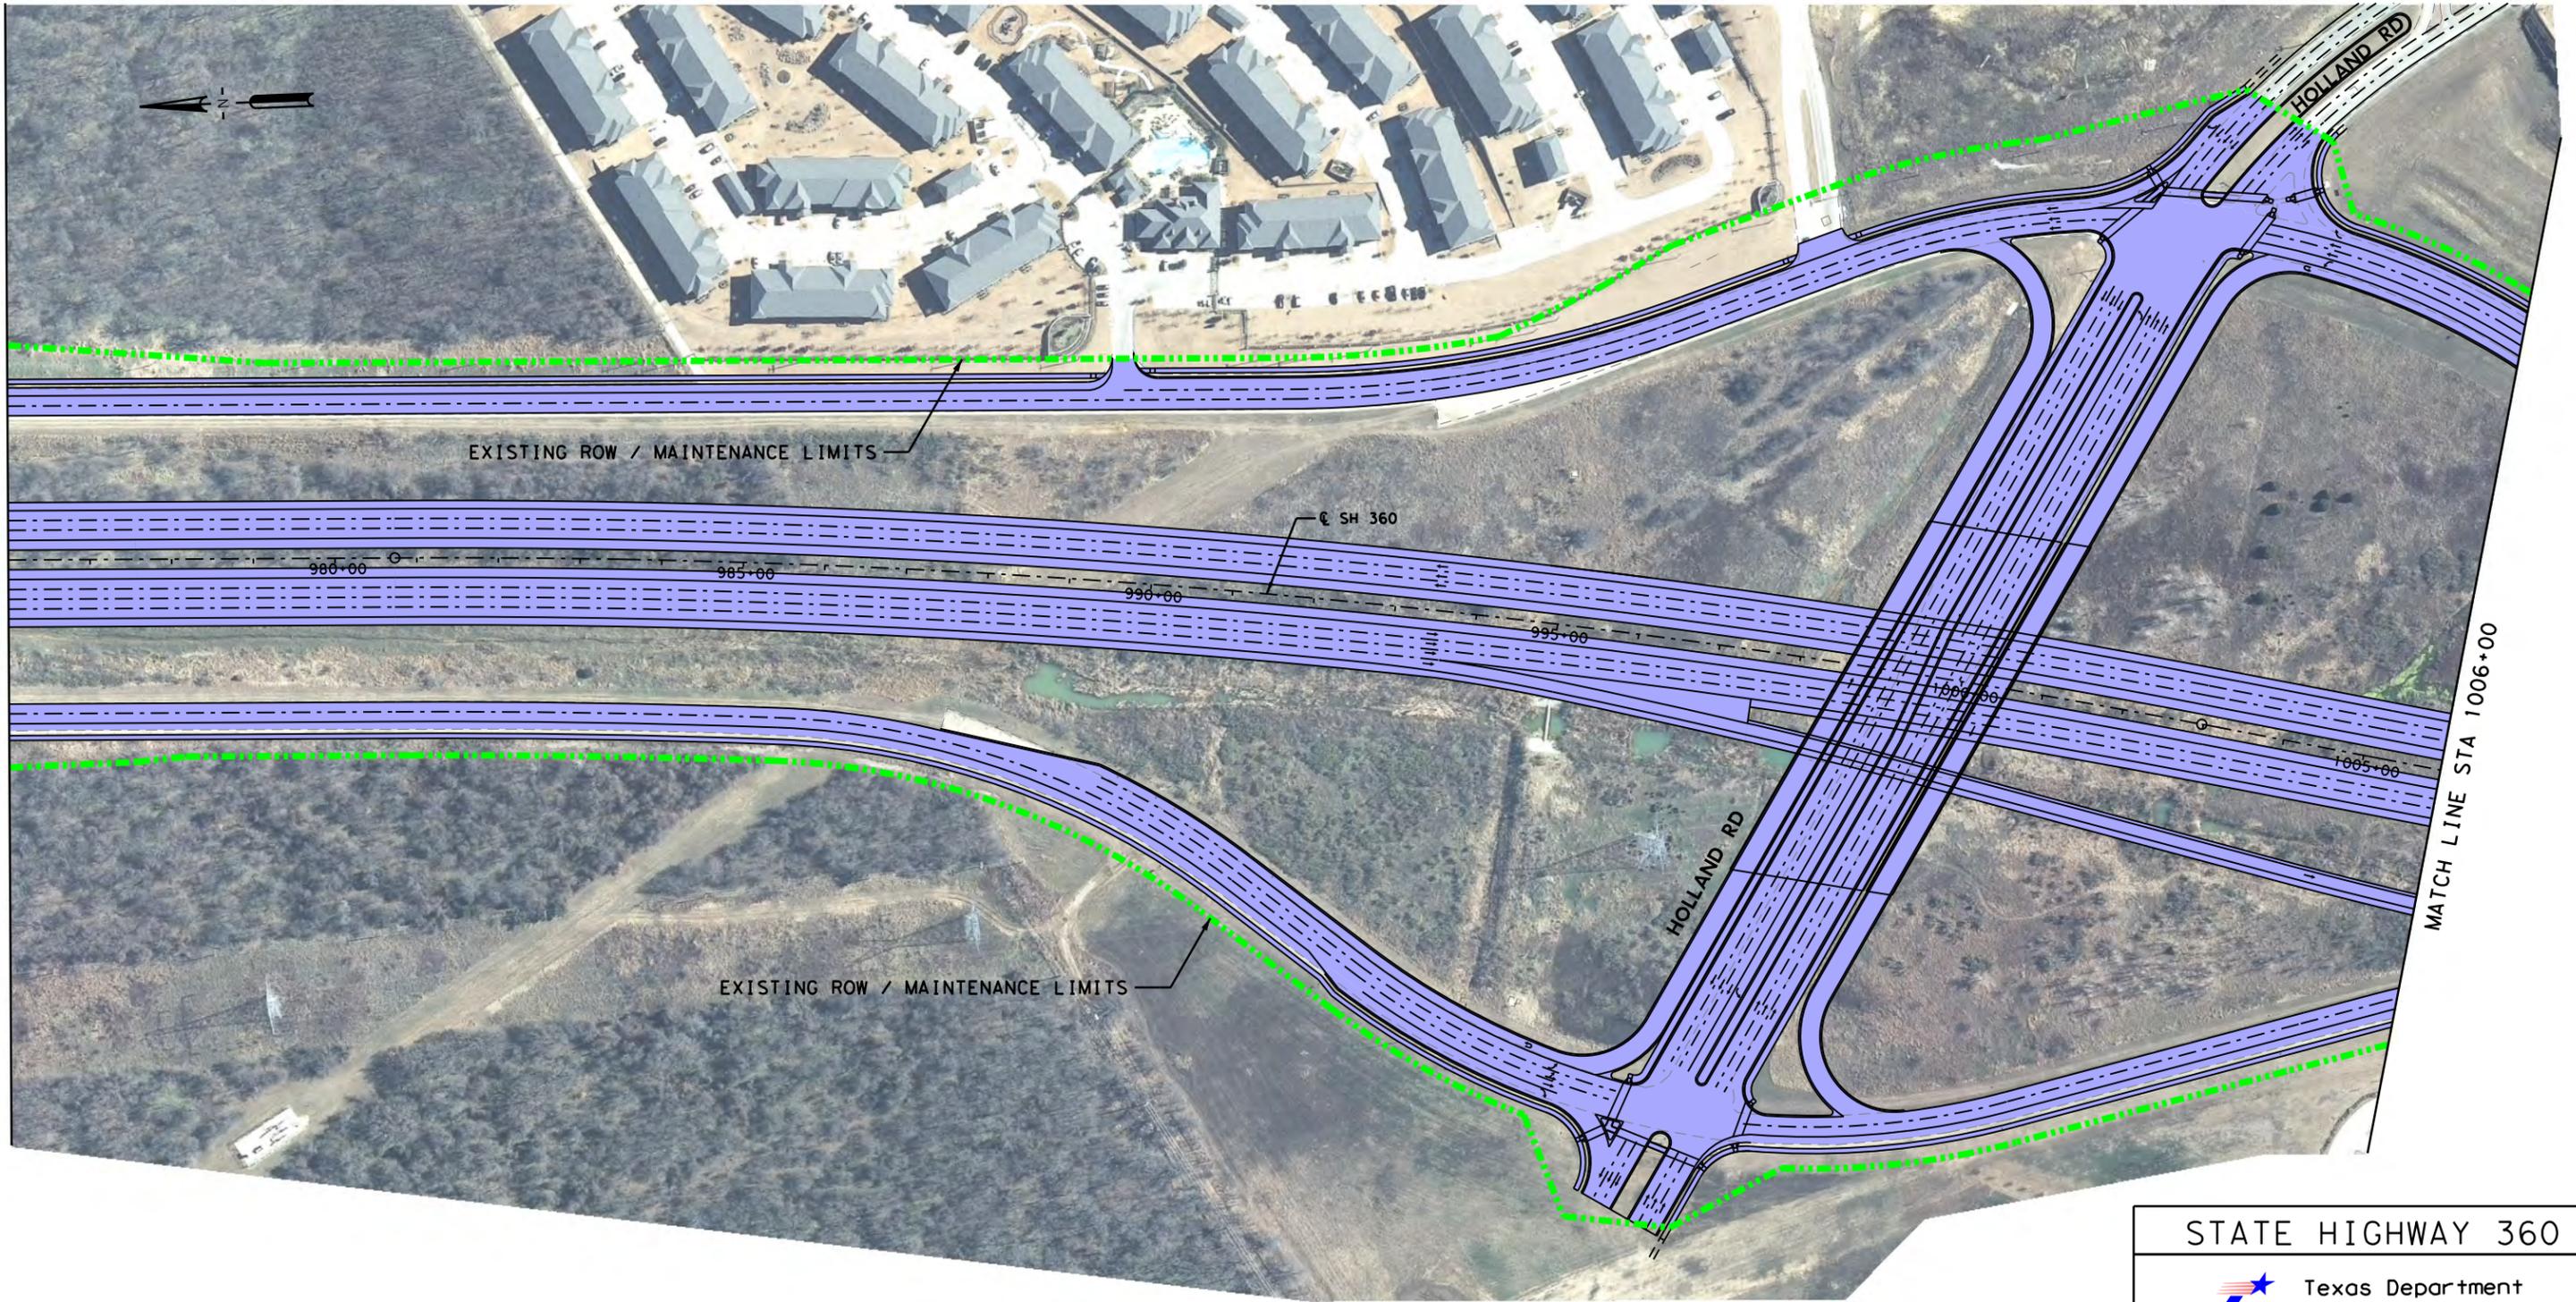

LEGEND

- ALIGNMENT
- MAINTENANCE LIMIT (NTTA)
- MAINTENANCE LIMIT (TXDOT)
- PAVEMENT MAINTAINED BY NTTA
- PAVEMENT MAINTAINED BY TXDOT
- TOLL GANTRY

NOTES:



1. NTTA'S MAINTENANCE RESPONSIBILITY AT THE US 287 INTERCHANGE IS LIMITED TO NORTH OF THE ULTIMATE US 287 NORTHBOUND FRONTAGE ROAD AND TO THE CONNECTIVITY OF ULTIMATE SH 360 FRONTAGE ROADS AND THE ULTIMATE US 287 FRONTAGE ROADS.
2. NTTA WILL BE RESPONSIBLE FOR MAINTENANCE OF ALL FUTURE RAMPS (PHASE 2) INCLUDING STRUCTURES (DIRECT CONNECTORS AND GRADE SEPARATIONS), GORE AREAS AND MAIN LANE TIE-INS.
3. TXDOT WILL BE RESPONSIBLE FOR MAINTENANCE OF THE US 287 ROADWAY, SIGNS AND SIGNALS.
4. ROW LINES SHOWN ARE APPROXIMATED AND TO BE VERIFIED WITH SURVEY.
5. NTTA MAINTENANCE INCLUDES ALL INTERIM RAMPS.
6. NTTA MAINTENANCE INCLUDES ALL NOISE WALLS AND SIDEWALKS.
7. NTTA WILL MAINTAIN DRAINAGE FACILITIES WITHIN THE LIMITS OF RIGHT-OF-WAY AND STATE DRAINAGE EASEMENTS. THIS DOES NOT RELIEVE THE CITY OF ITS RESPONSIBILITY FOR DRAINAGE OF THE STATE HIGHWAY FACILITY WITHIN ITS CORPORATE LIMITS.

STATE HIGHWAY 360



BROWN & GAY ENGINEERS, INC.
Brown & Gay Engineers, Inc.
2595 Dallas Parkway, Suite 204, Frisco, TX 77034
Tel: (972) 464-4800 Fax: (972) 464-4899
- Civil Engineers and Surveyors -
TBPE Registration No. F-1046

E. Sublett Road/W. Camp Wisdom Road to US 287	
SCHEMATIC DESIGN	
ROW MAINTENANCE	
7/30/2014	SHEET 10 OF 22
TXDOT CSJ NO. : 2266-02-136	

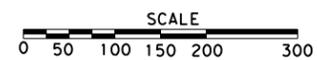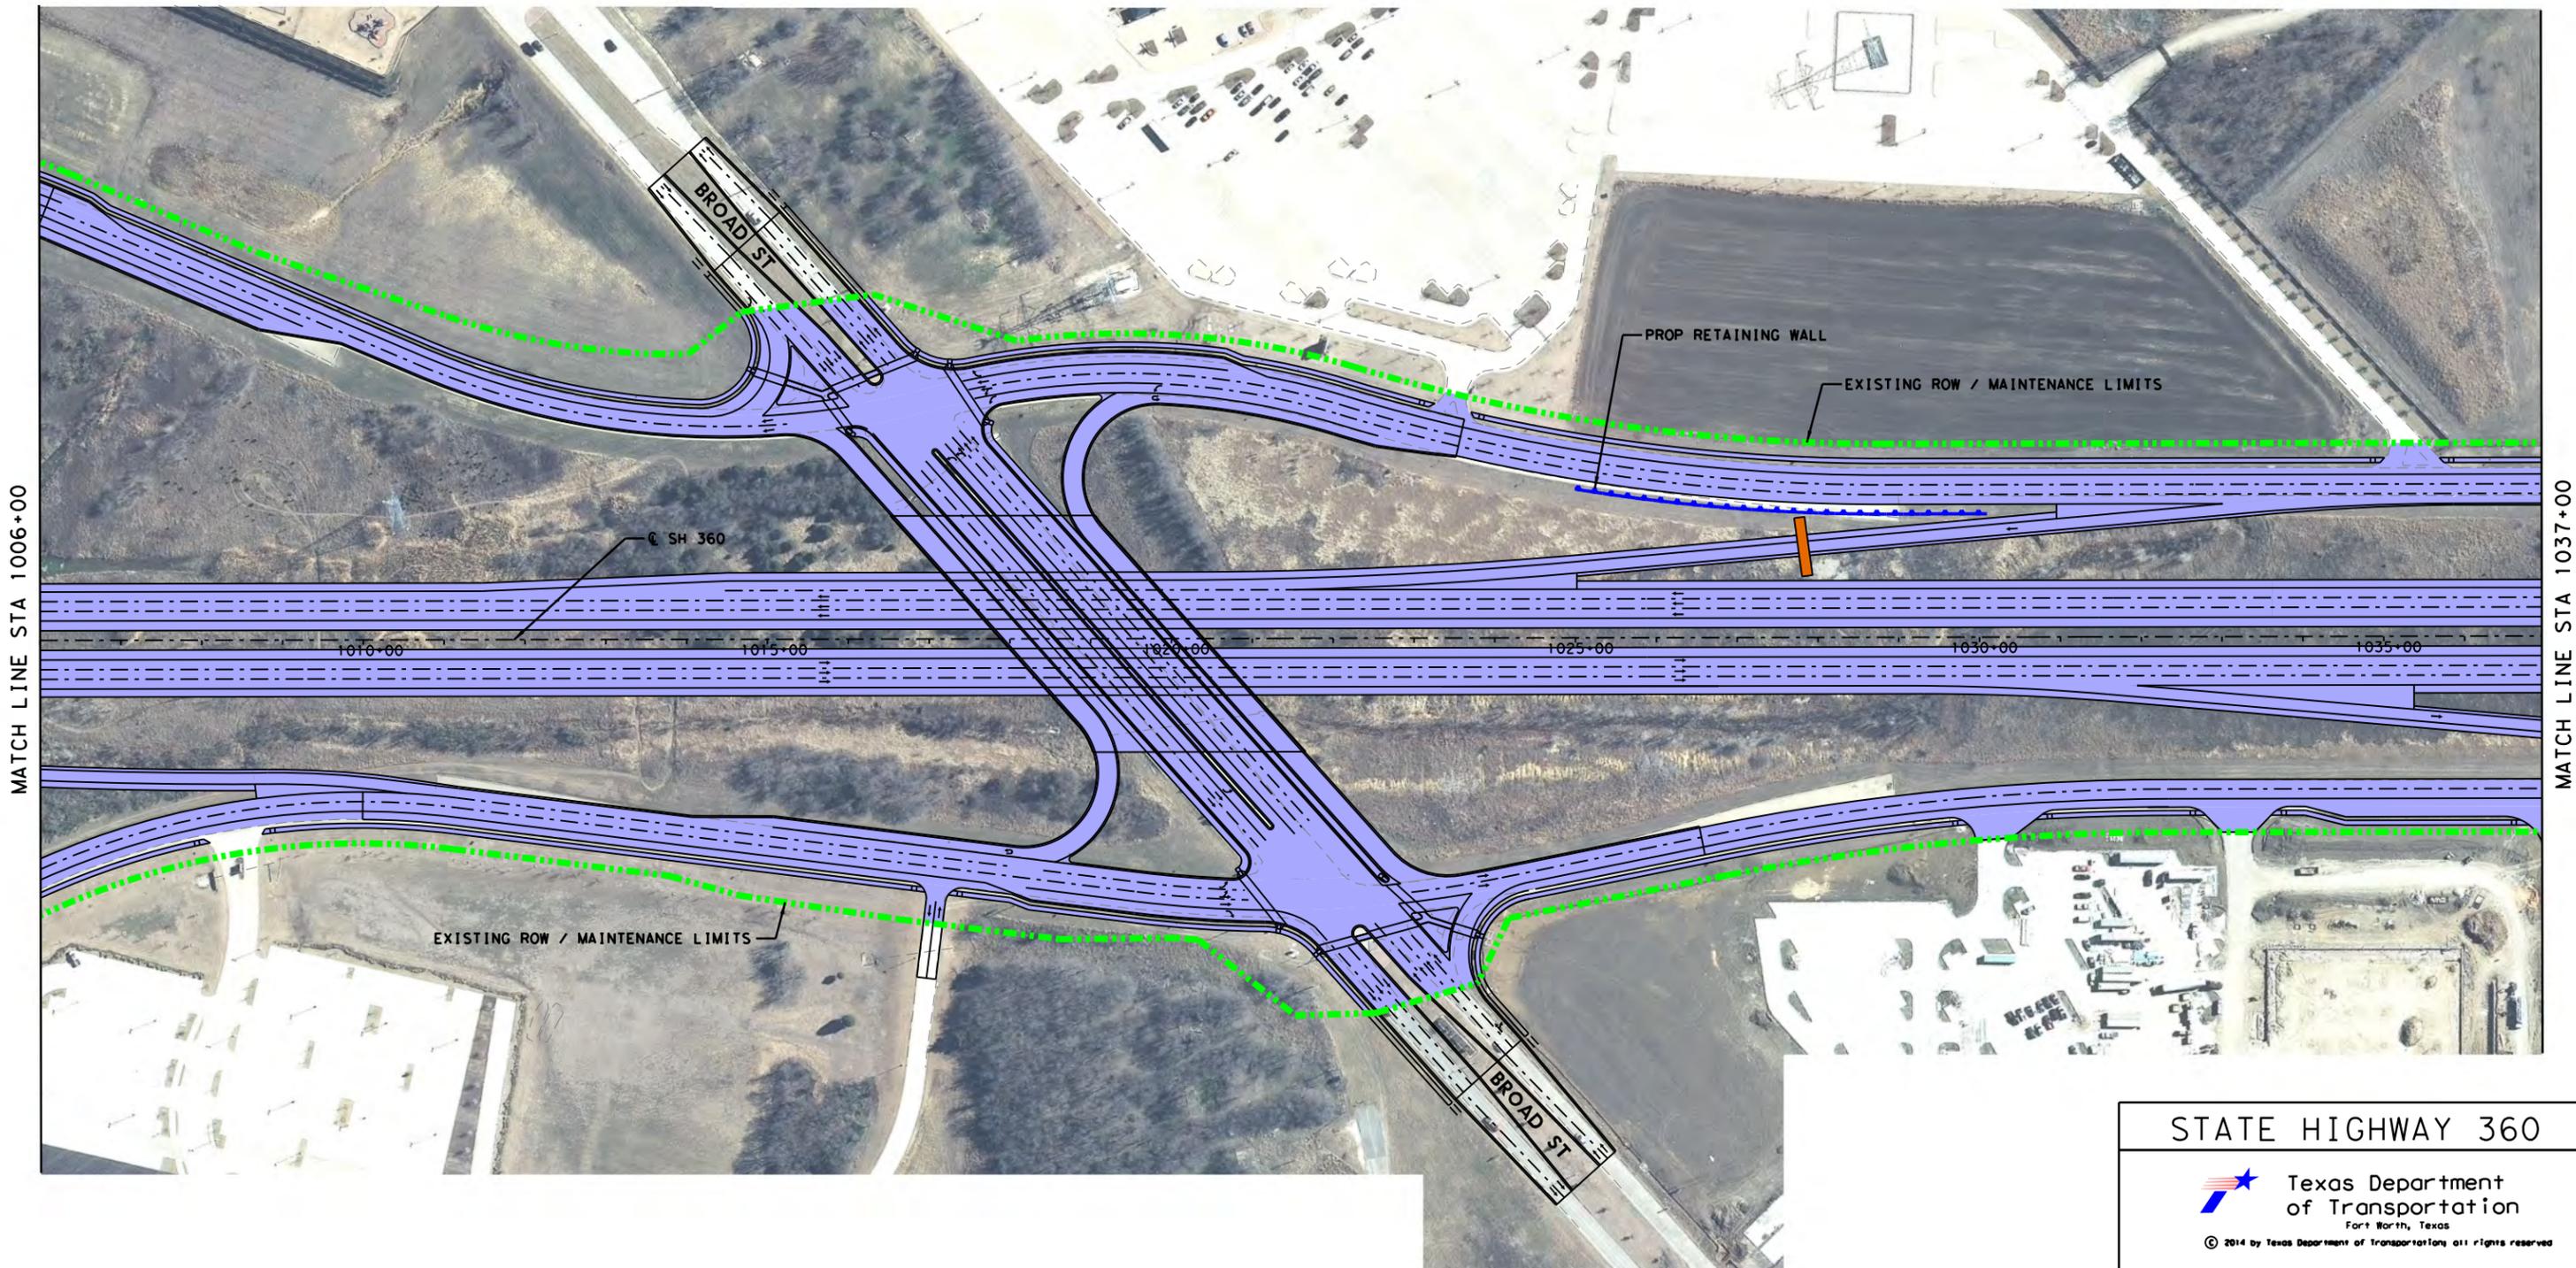

LEGEND

---	ALIGNMENT
---	MAINTENANCE LIMIT (NTTA)
---	MAINTENANCE LIMIT (TXDOT)
---	PAVEMENT MAINTAINED BY NTTA
---	PAVEMENT MAINTAINED BY TXDOT
---	TOLL GANTRY

- NOTES:**
1. NTTA'S MAINTENANCE RESPONSIBILITY AT THE US 287 INTERCHANGE IS LIMITED TO NORTH OF THE ULTIMATE US 287 NORTHBOUND FRONTAGE ROAD AND TO THE CONNECTIVITY OF ULTIMATE SH 360 FRONTAGE ROADS AND THE ULTIMATE US 287 FRONTAGE ROADS.
 2. NTTA WILL BE RESPONSIBLE FOR MAINTENANCE OF ALL FUTURE RAMPS (PHASE 2) INCLUDING STRUCTURES (DIRECT CONNECTORS AND GRADE SEPARATIONS), GORE AREAS AND MAIN LANE TIE-INS.
 3. TXDOT WILL BE RESPONSIBLE FOR MAINTENANCE OF THE US 287 ROADWAY, SIGNS AND SIGNALS.
 4. ROW LINES SHOWN ARE APPROXIMATED AND TO BE VERIFIED WITH SURVEY.
 5. NTTA MAINTENANCE INCLUDES ALL INTERIM RAMPS.
 6. NTTA MAINTENANCE INCLUDES ALL NOISE WALLS AND SIDEWALKS.
 7. NTTA WILL MAINTAIN DRAINAGE FACILITIES WITHIN THE LIMITS OF RIGHT-OF-WAY AND STATE DRAINAGE EASEMENTS. THIS DOES NOT RELIEVE THE CITY OF ITS RESPONSIBILITY FOR DRAINAGE OF THE STATE HIGHWAY FACILITY WITHIN ITS CORPORATE LIMITS.

STATE HIGHWAY 360


Texas Department of Transportation
Fort Worth, Texas
© 2014 by Texas Department of Transportation all rights reserved

Brown & Gay Engineers, Inc.
2595 Dallas Parkway, Suite 204, Frisco, TX 77034
Tel: (972) 464-4800 Fax: (972) 464-4899
- Civil Engineers and Surveyors -
TBPE Registration No. F-1046

E. Sublett Road/W. Camp Wisdom Road to US 287

SCHEMATIC DESIGN
ROW MAINTENANCE

7/30/2014	SHEET 11 OF 22
TXDOT CSJ NO. : 2266-02-136	

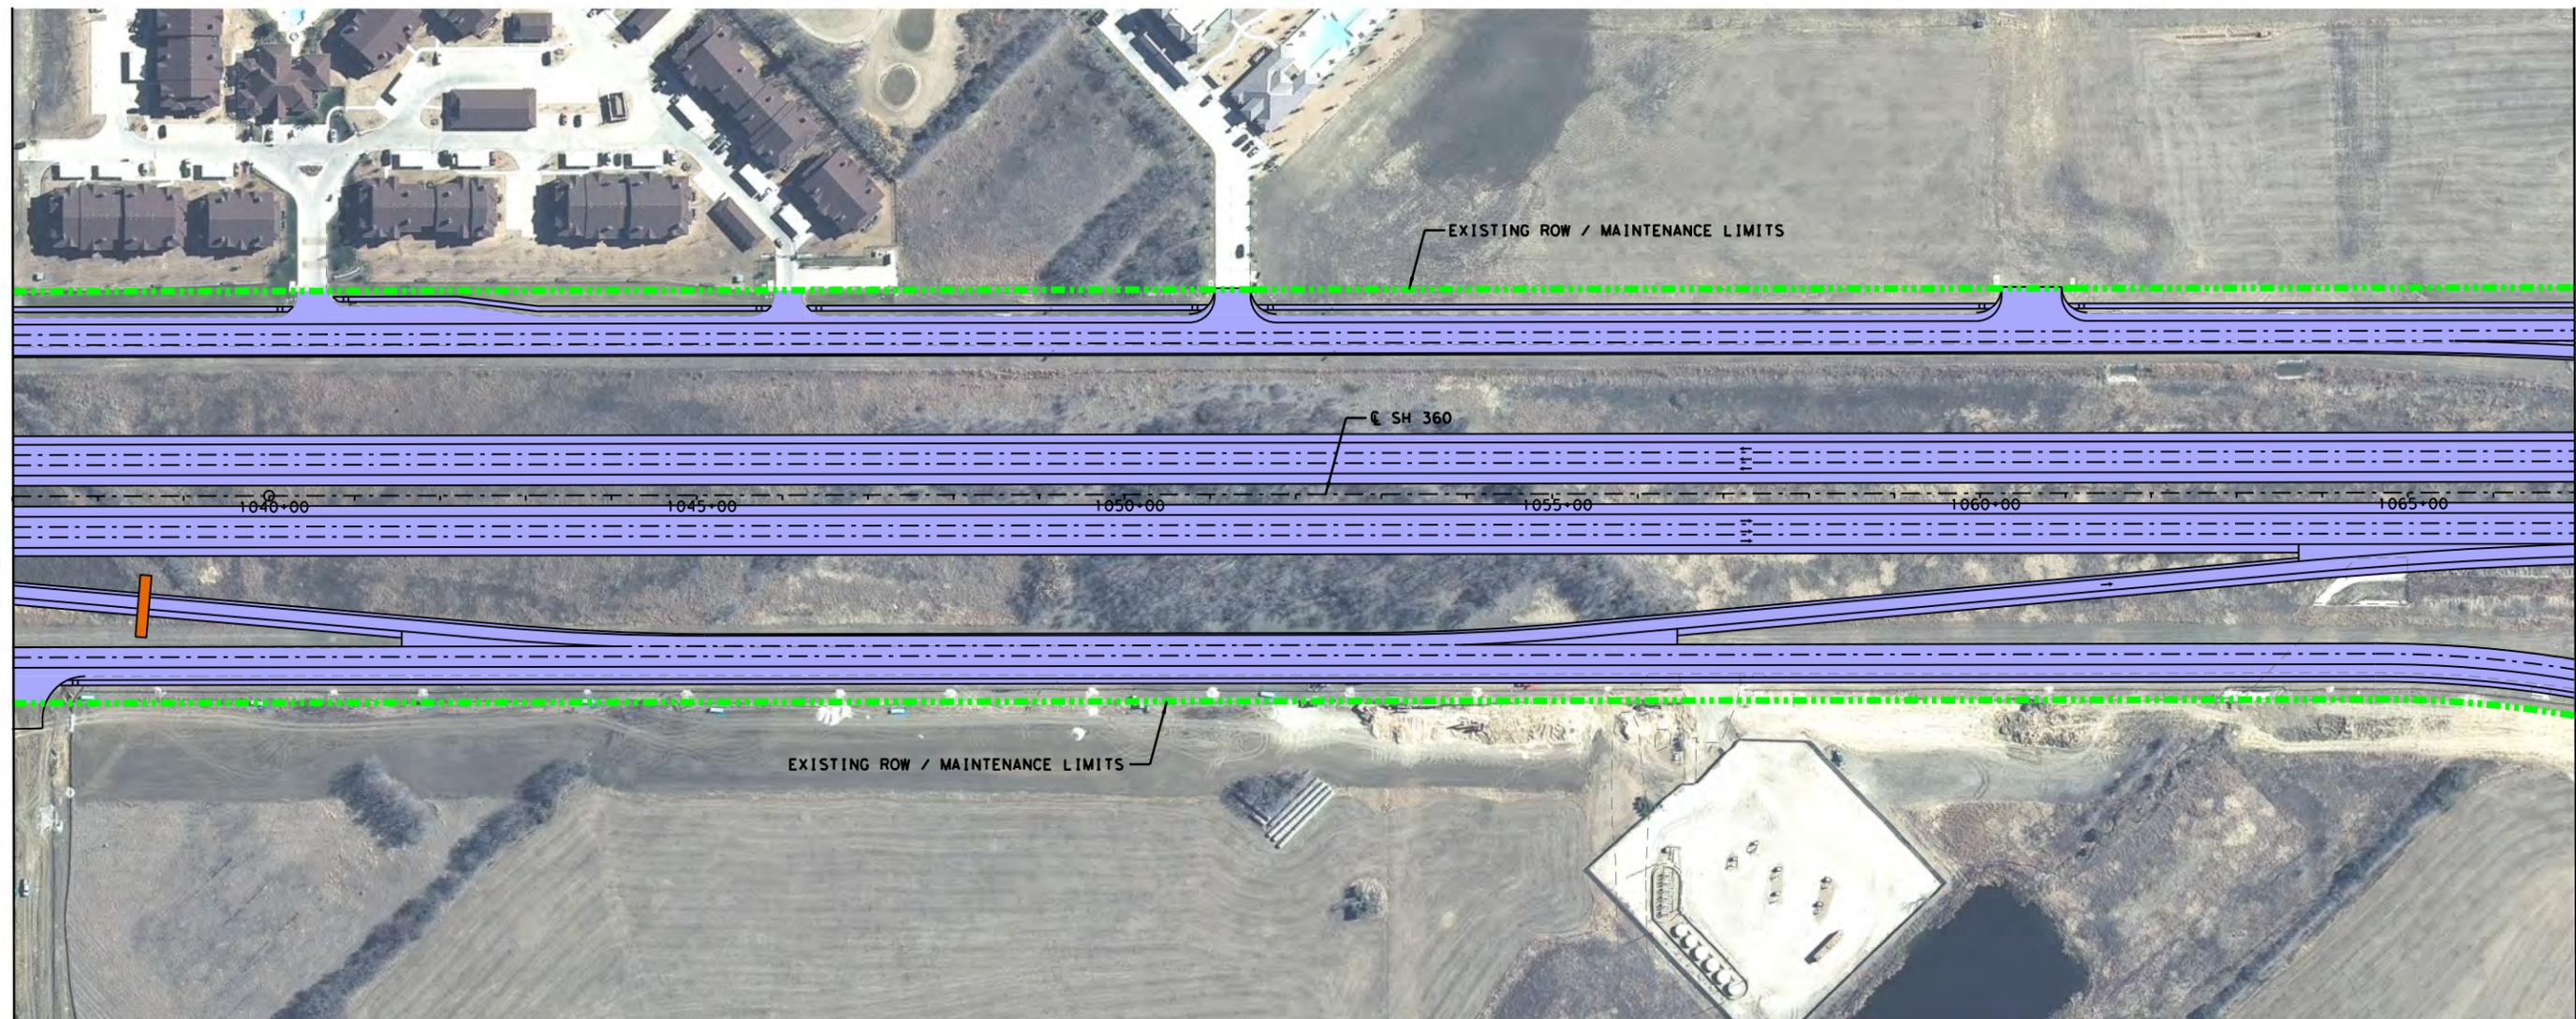

LEGEND

- ALIGNMENT
- MAINTENANCE LIMIT (NTTA)
- MAINTENANCE LIMIT (TXDOT)
- PAVEMENT MAINTAINED BY NTTA
- PAVEMENT MAINTAINED BY TXDOT
- TOLL GANTRY

NOTES:

1. NTTA'S MAINTENANCE RESPONSIBILITY AT THE US 287 INTERCHANGE IS LIMITED TO NORTH OF THE ULTIMATE US 287 NORTHBOUND FRONTAGE ROAD AND TO THE CONNECTIVITY OF ULTIMATE SH 360 FRONTAGE ROADS AND THE ULTIMATE US 287 FRONTAGE ROADS.
2. NTTA WILL BE RESPONSIBLE FOR MAINTENANCE OF ALL FUTURE RAMPS (PHASE 2) INCLUDING STRUCTURES (DIRECT CONNECTORS AND GRADE SEPARATIONS), GORE AREAS AND MAIN LANE TIE-INS.
3. TXDOT WILL BE RESPONSIBLE FOR MAINTENANCE OF THE US 287 ROADWAY, SIGNS AND SIGNALS.
4. ROW LINES SHOWN ARE APPROXIMATED AND TO BE VERIFIED WITH SURVEY.
5. NTTA MAINTENANCE INCLUDES ALL INTERIM RAMPS.
6. NTTA MAINTENANCE INCLUDES ALL NOISE WALLS AND SIDEWALKS.
7. NTTA WILL MAINTAIN DRAINAGE FACILITIES WITHIN THE LIMITS OF RIGHT-OF-WAY AND STATE DRAINAGE EASEMENTS. THIS DOES NOT RELIEVE THE CITY OF ITS RESPONSIBILITY FOR DRAINAGE OF THE STATE HIGHWAY FACILITY WITHIN ITS CORPORATE LIMITS.

STATE HIGHWAY 360




BROWN & GAY ENGINEERS, INC.
 Brown & Gay Engineers, Inc.
 2595 Dallas Parkway, Suite 204, Frisco, TX 77034
 Tel: (972) 464-4800 Fax: (972) 464-4899
 - Civil Engineers and Surveyors -
 TBPE Registration No. F-1046

E. Sublett Road/W. Camp Wisdom Road to US 287

**SCHEMATIC DESIGN
ROW MAINTENANCE**

7/30/2014 SHEET 12 OF 22

TXDOT CSJ NO. : 2266-02-136

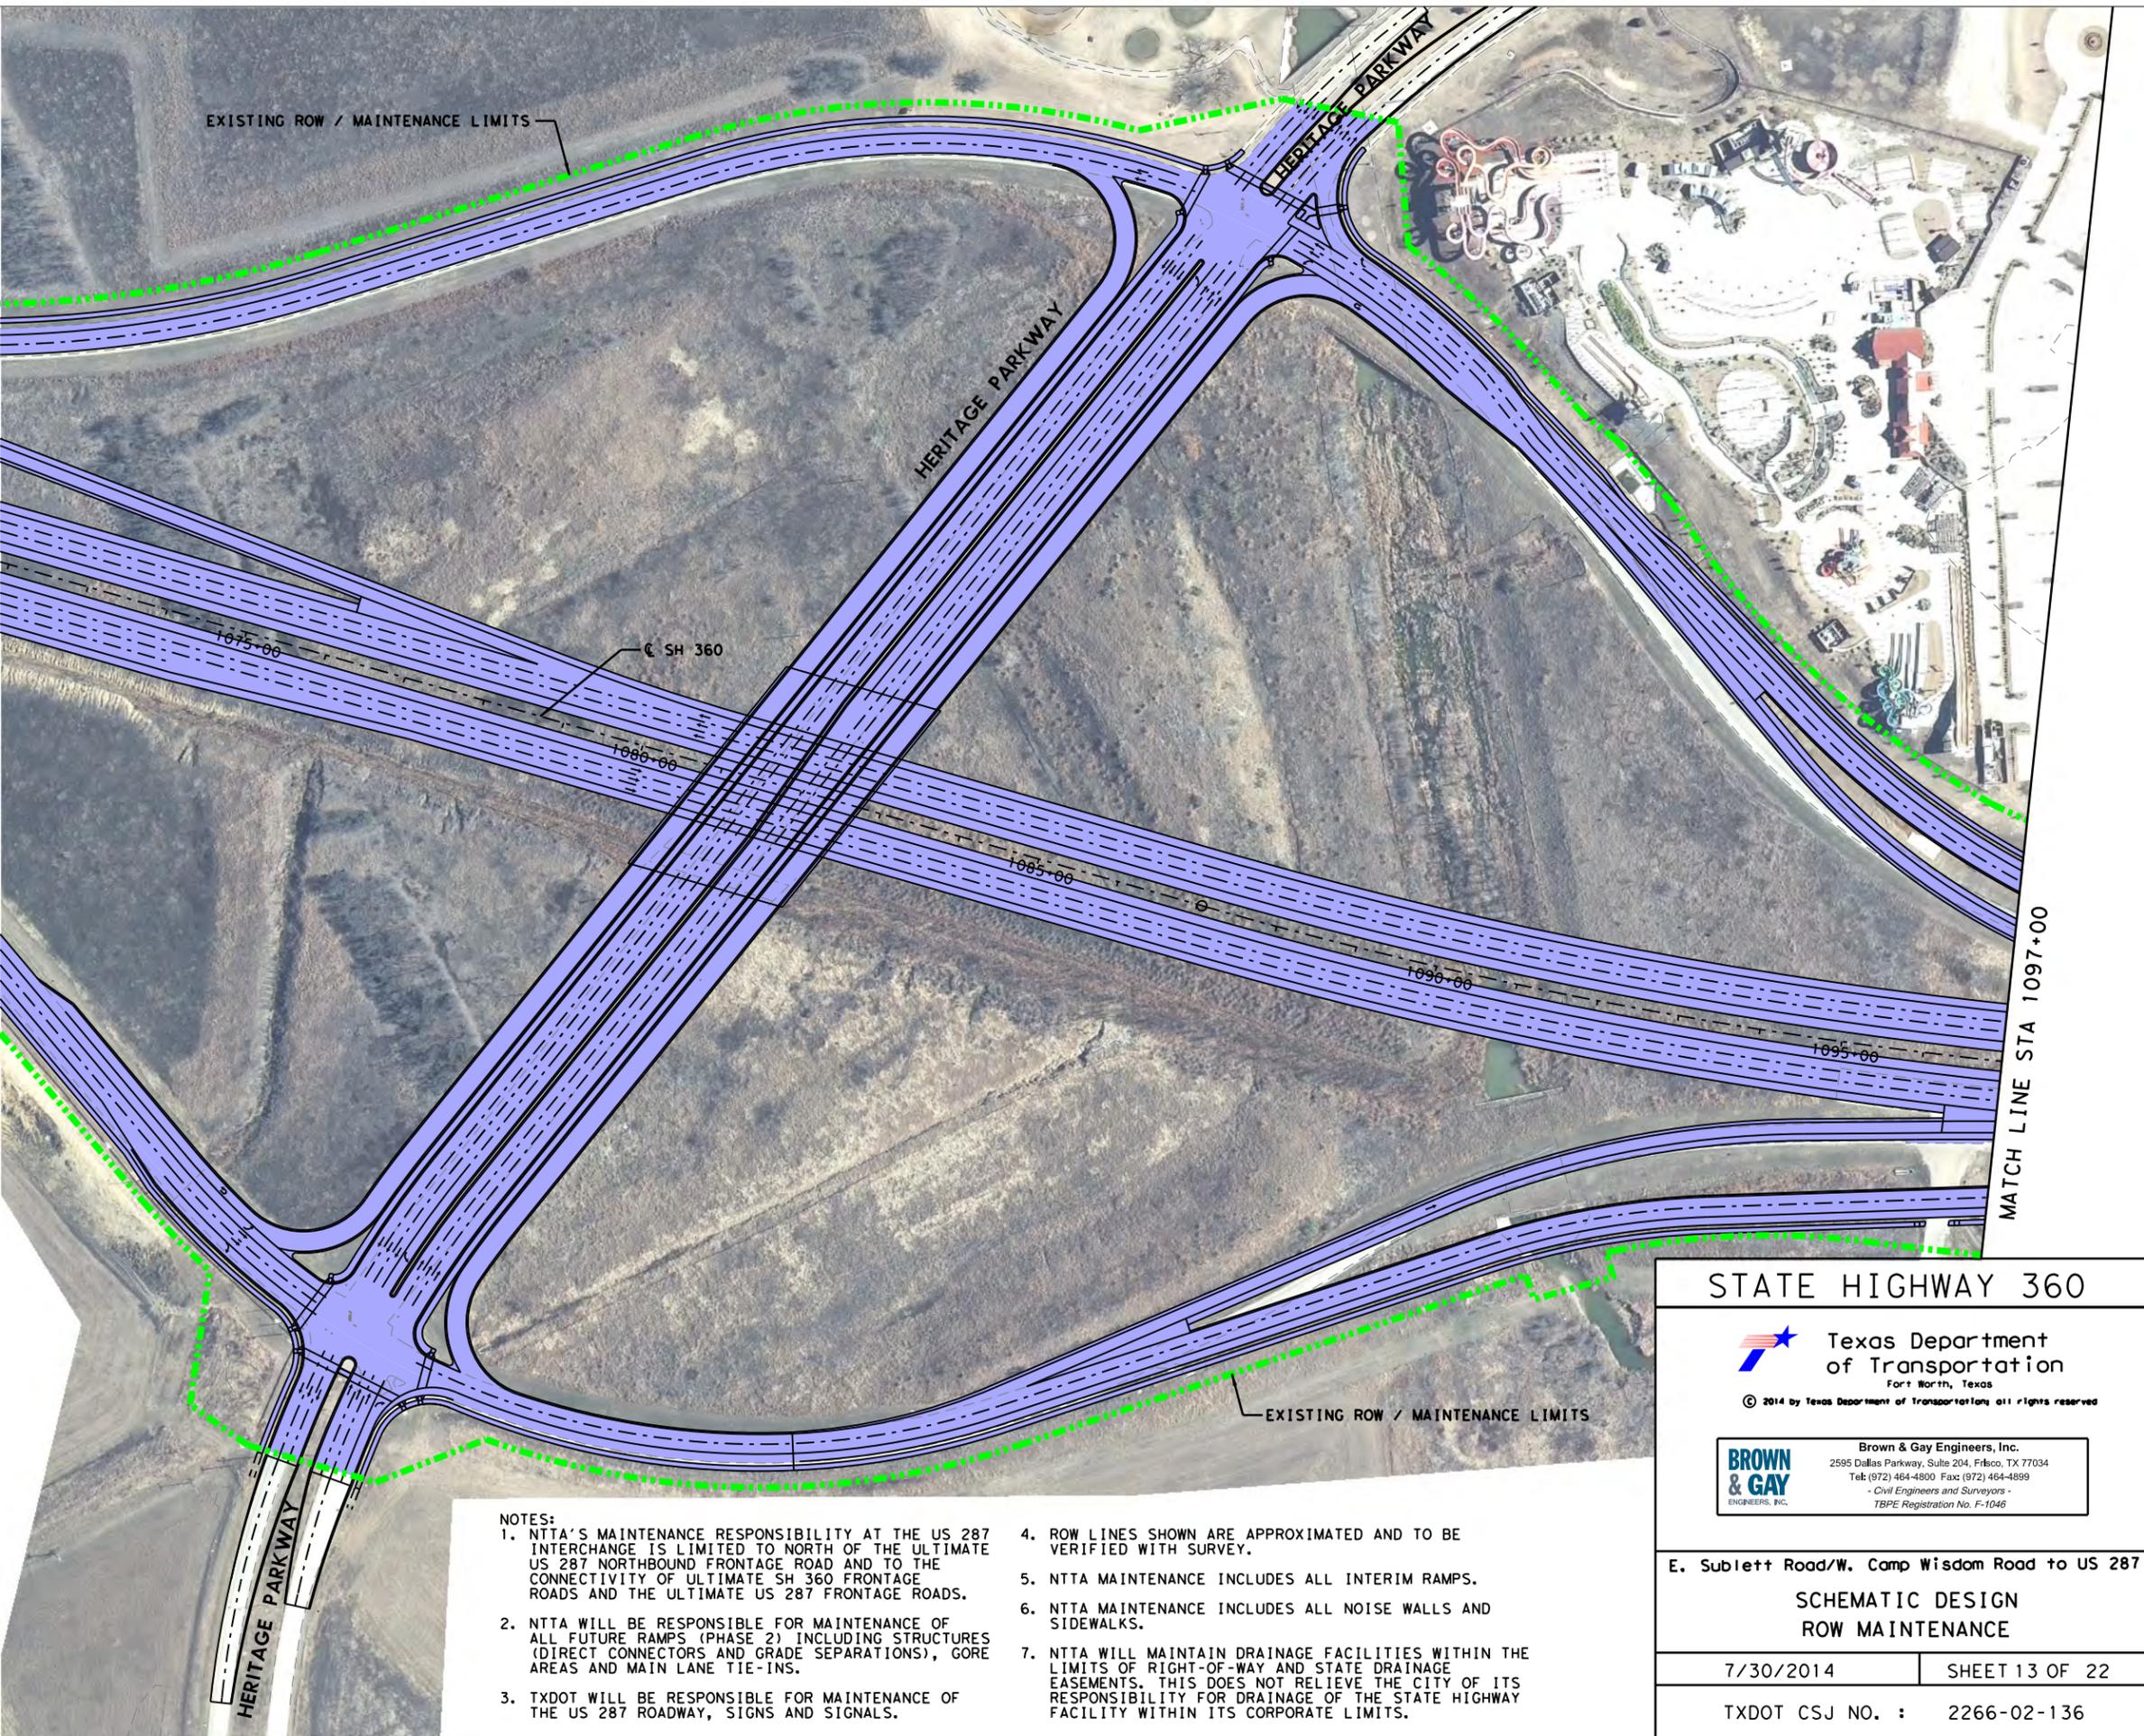

- NOTES:**
1. NTTA'S MAINTENANCE RESPONSIBILITY AT THE US 287 INTERCHANGE IS LIMITED TO NORTH OF THE ULTIMATE US 287 NORTHBOUND FRONTAGE ROAD AND TO THE CONNECTIVITY OF ULTIMATE SH 360 FRONTAGE ROADS AND THE ULTIMATE US 287 FRONTAGE ROADS.
 2. NTTA WILL BE RESPONSIBLE FOR MAINTENANCE OF ALL FUTURE RAMPS (PHASE 2) INCLUDING STRUCTURES (DIRECT CONNECTORS AND GRADE SEPARATIONS), GORE AREAS AND MAIN LANE TIE-INS.
 3. TXDOT WILL BE RESPONSIBLE FOR MAINTENANCE OF THE US 287 ROADWAY, SIGNS AND SIGNALS.
 4. ROW LINES SHOWN ARE APPROXIMATED AND TO BE VERIFIED WITH SURVEY.
 5. NTTA MAINTENANCE INCLUDES ALL INTERIM RAMPS.
 6. NTTA MAINTENANCE INCLUDES ALL NOISE WALLS AND SIDEWALKS.
 7. NTTA WILL MAINTAIN DRAINAGE FACILITIES WITHIN THE LIMITS OF RIGHT-OF-WAY AND STATE DRAINAGE EASEMENTS. THIS DOES NOT RELIEVE THE CITY OF ITS RESPONSIBILITY FOR DRAINAGE OF THE STATE HIGHWAY FACILITY WITHIN ITS CORPORATE LIMITS.

STATE HIGHWAY 360




Texas Department of Transportation
 Fort Worth, Texas
© 2014 by Texas Department of Transportation, all rights reserved


Brown & Gay Engineers, Inc.
2595 Dallas Parkway, Suite 204, Frisco, TX 77034
 Tel: (972) 464-4800 Fax: (972) 464-4899
 - Civil Engineers and Surveyors -
 TBPE Registration No. F-1046

E. Sublett Road/W. Camp Wisdom Road to US 287

**SCHEMATIC DESIGN
ROW MAINTENANCE**

7/30/2014	SHEET 13 OF 22
TXDOT CSJ NO. : 2266-02-136	

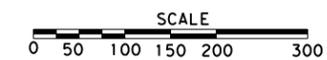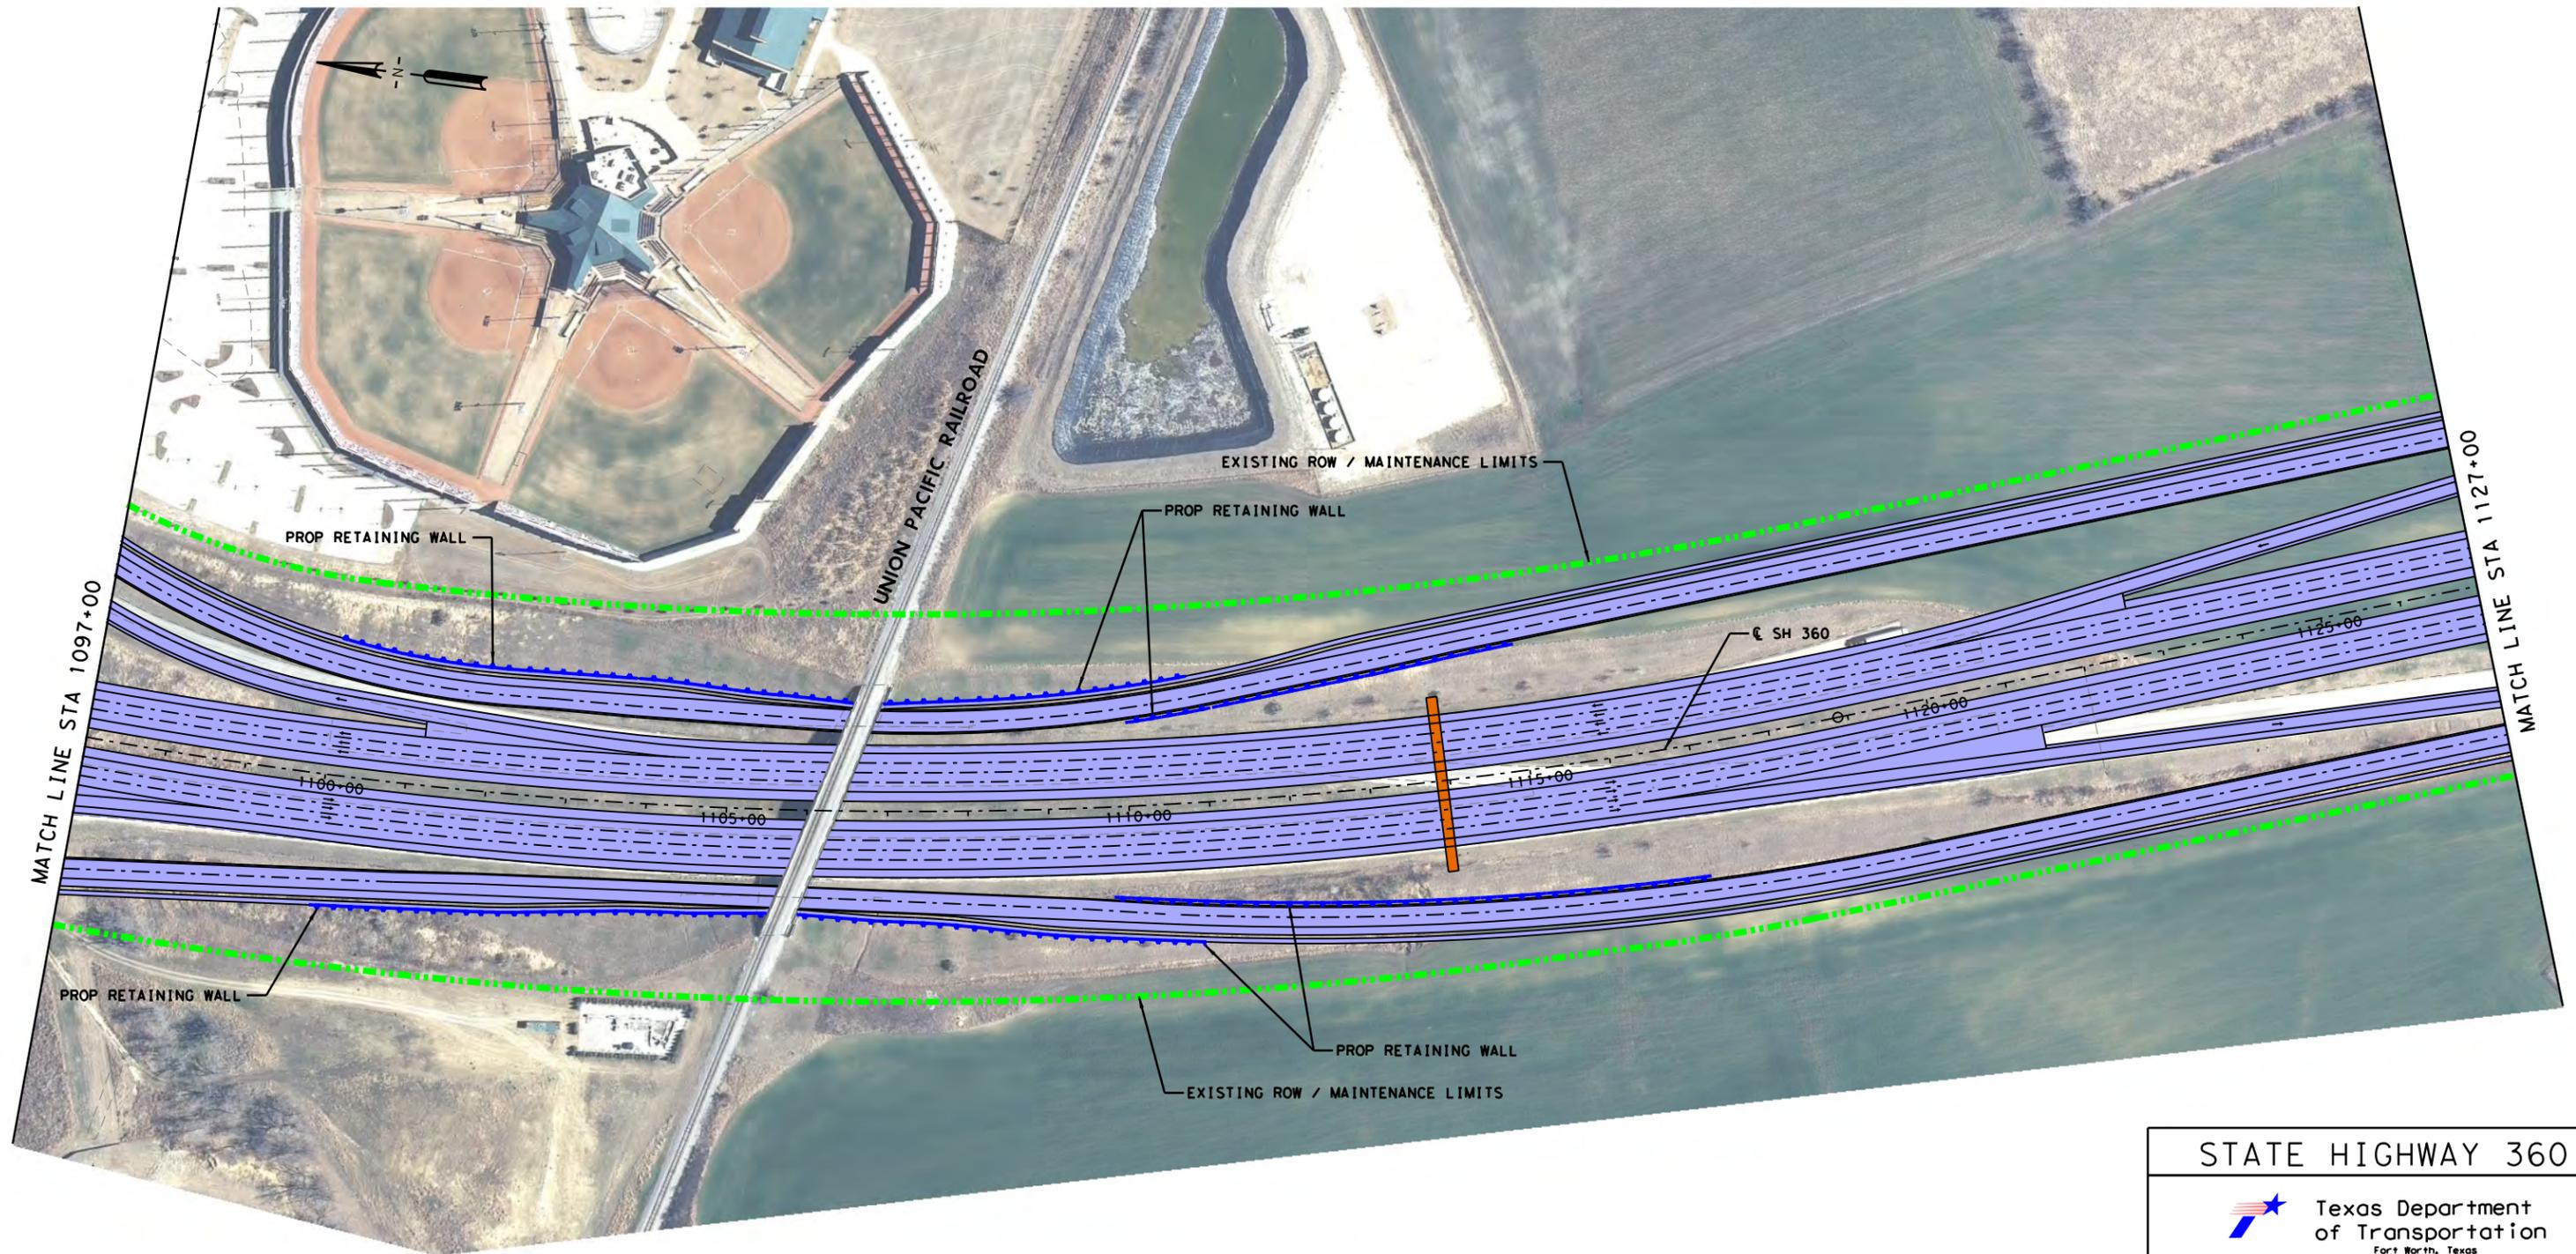

LEGEND

- ALIGNMENT
- MAINTENANCE LIMIT (NTTA)
- MAINTENANCE LIMIT (TXDOT)
- PAVEMENT MAINTAINED BY NTTA
- PAVEMENT MAINTAINED BY TXDOT
- TOLL GANTRY

NOTES:

1. NTTA'S MAINTENANCE RESPONSIBILITY AT THE US 287 INTERCHANGE IS LIMITED TO NORTH OF THE ULTIMATE US 287 NORTHBOUND FRONTAGE ROAD AND TO THE CONNECTIVITY OF ULTIMATE SH 360 FRONTAGE ROADS AND THE ULTIMATE US 287 FRONTAGE ROADS.
2. NTTA WILL BE RESPONSIBLE FOR MAINTENANCE OF ALL FUTURE RAMPS (PHASE 2) INCLUDING STRUCTURES (DIRECT CONNECTORS AND GRADE SEPARATIONS), GORE AREAS AND MAIN LANE TIE-INS.
3. TXDOT WILL BE RESPONSIBLE FOR MAINTENANCE OF THE US 287 ROADWAY, SIGNS AND SIGNALS.
4. ROW LINES SHOWN ARE APPROXIMATED AND TO BE VERIFIED WITH SURVEY.
5. NTTA MAINTENANCE INCLUDES ALL INTERIM RAMPS.
6. NTTA MAINTENANCE INCLUDES ALL NOISE WALLS AND SIDEWALKS.
7. NTTA WILL MAINTAIN DRAINAGE FACILITIES WITHIN THE LIMITS OF RIGHT-OF-WAY AND STATE DRAINAGE EASEMENTS. THIS DOES NOT RELIEVE THE CITY OF ITS RESPONSIBILITY FOR DRAINAGE OF THE STATE HIGHWAY FACILITY WITHIN ITS CORPORATE LIMITS.


STATE HIGHWAY 360



BROWN & GAY ENGINEERS, INC.
 Brown & Gay Engineers, Inc.
 2595 Dallas Parkway, Suite 204, Frisco, TX 77034
 Tel: (972) 464-4800 Fax: (972) 464-4899
 - Civil Engineers and Surveyors -
 TBPE Registration No. F-1046

E. Sublett Road/W. Camp Wisdom Road to US 287
SCHEMATIC DESIGN
ROW MAINTENANCE

7/30/2014	SHEET 14 OF 22
TXDOT CSJ NO. :	2266-02-136

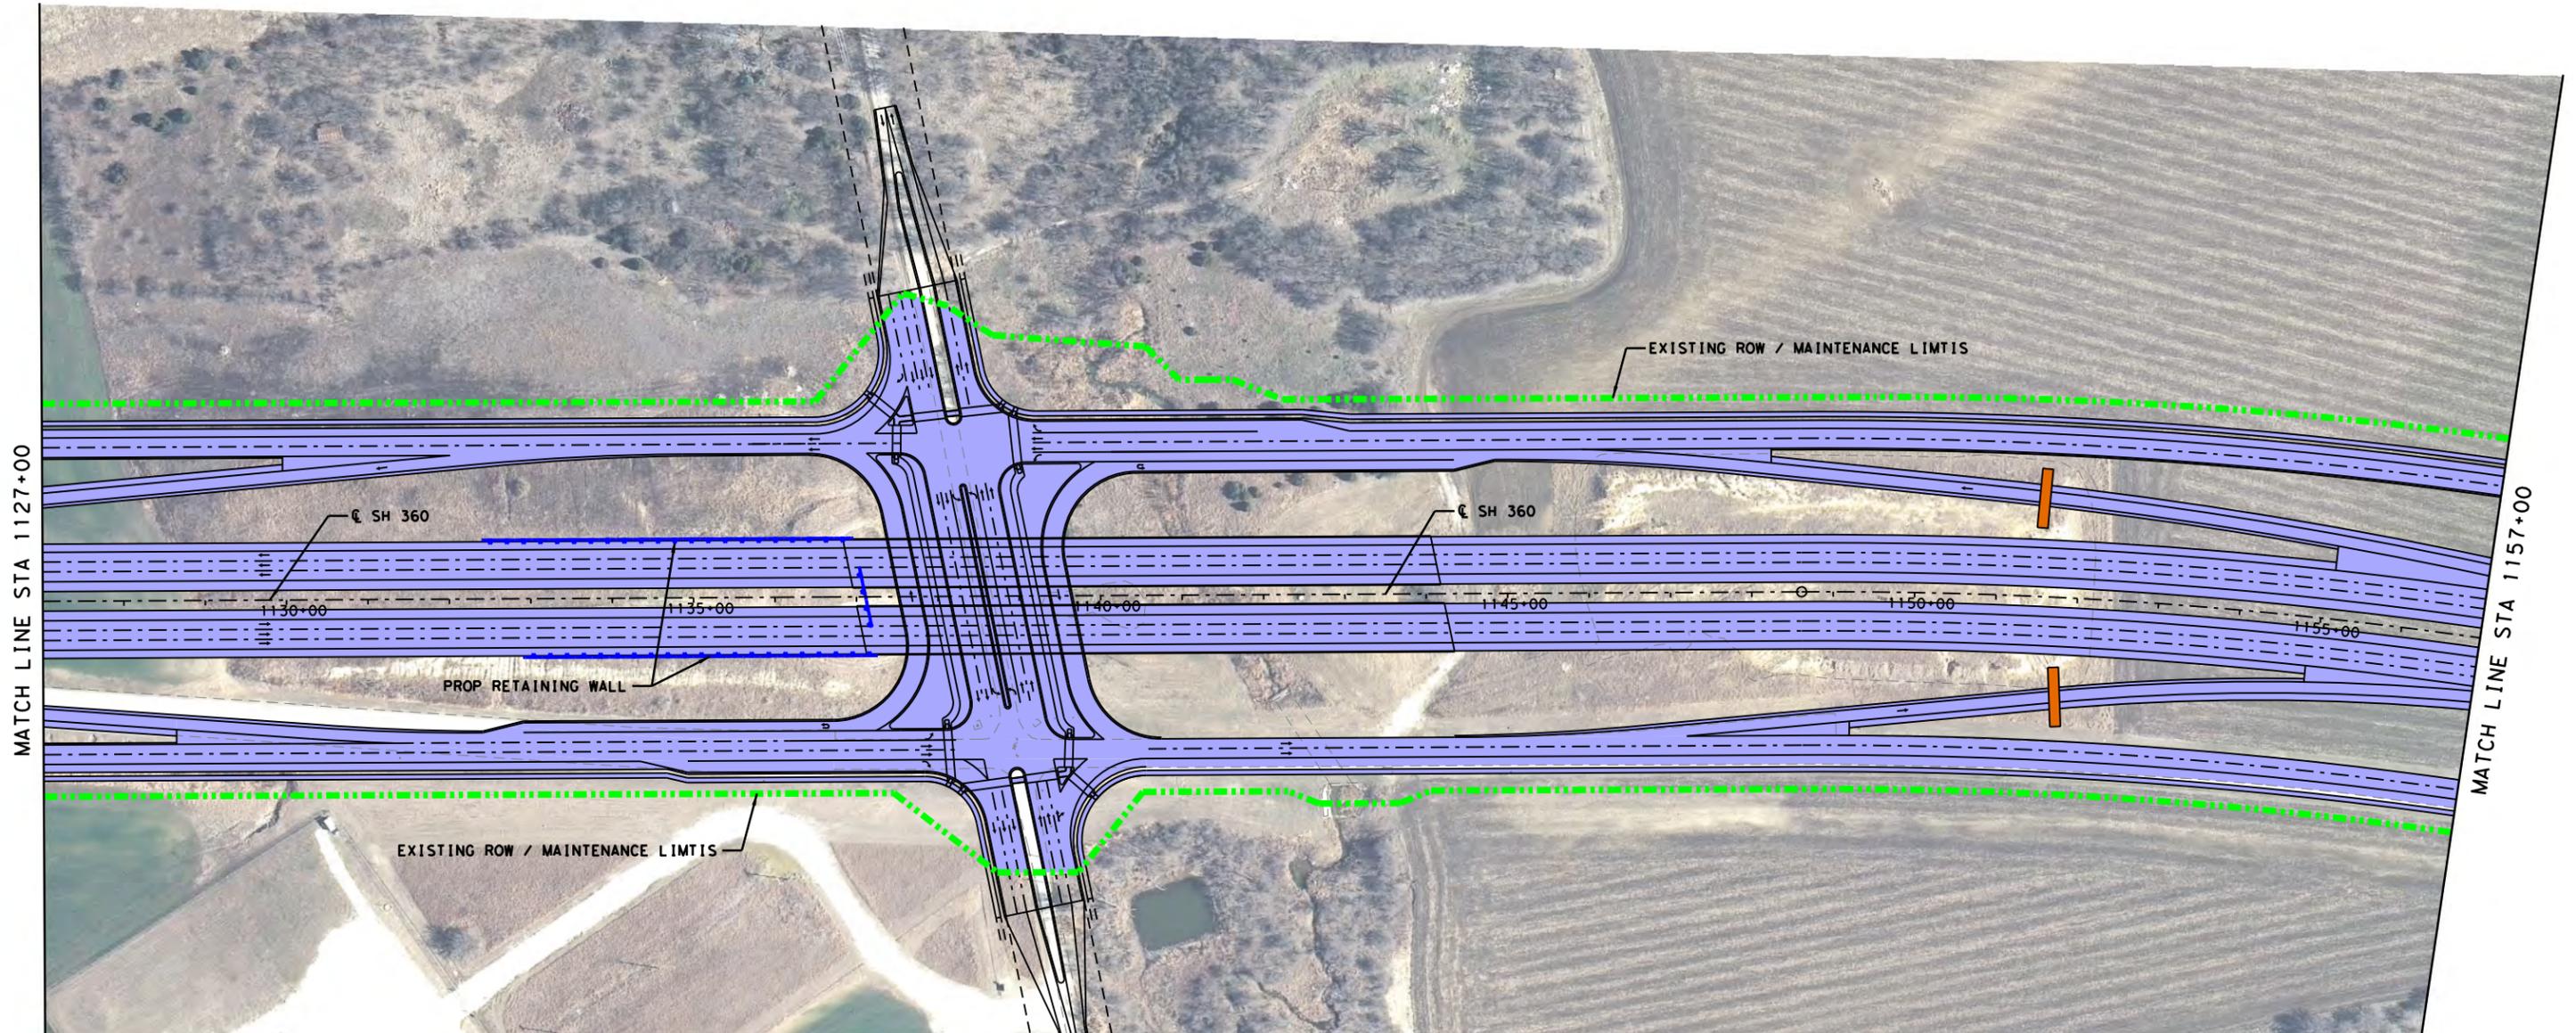

MATCH LINE STA 1127+00

MATCH LINE STA 1157+00



LEGEND

---	ALIGNMENT
---	MAINTENANCE LIMIT (NTTA)
---	MAINTENANCE LIMIT (TXDOT)
---	PAVEMENT MAINTAINED BY NTTA
---	PAVEMENT MAINTAINED BY TXDOT
---	TOLL GANTRY



- NOTES:**
- NTTA'S MAINTENANCE RESPONSIBILITY AT THE US 287 INTERCHANGE IS LIMITED TO NORTH OF THE ULTIMATE US 287 NORTHBOUND FRONTAGE ROAD AND TO THE CONNECTIVITY OF ULTIMATE SH 360 FRONTAGE ROADS AND THE ULTIMATE US 287 FRONTAGE ROADS.
 - NTTA WILL BE RESPONSIBLE FOR MAINTENANCE OF ALL FUTURE RAMPS (PHASE 2) INCLUDING STRUCTURES (DIRECT CONNECTORS AND GRADE SEPARATIONS), GORE AREAS AND MAIN LANE TIE-INS.
 - TXDOT WILL BE RESPONSIBLE FOR MAINTENANCE OF THE US 287 ROADWAY, SIGNS AND SIGNALS.
 - ROW LINES SHOWN ARE APPROXIMATED AND TO BE VERIFIED WITH SURVEY.
 - NTTA MAINTENANCE INCLUDES ALL INTERIM RAMPS.
 - NTTA MAINTENANCE INCLUDES ALL NOISE WALLS AND SIDEWALKS.
 - NTTA WILL MAINTAIN DRAINAGE FACILITIES WITHIN THE LIMITS OF RIGHT-OF-WAY AND STATE DRAINAGE EASEMENTS. THIS DOES NOT RELIEVE THE CITY OF ITS RESPONSIBILITY FOR DRAINAGE OF THE STATE HIGHWAY FACILITY WITHIN ITS CORPORATE LIMITS.

STATE HIGHWAY 360



BROWN & GAY ENGINEERS, INC.
 2595 Dallas Parkway, Suite 204, Frisco, TX 77034
 Tel: (972) 464-4800 Fax: (972) 464-4899
 - Civil Engineers and Surveyors -
 TBPE Registration No. F-1046

E. Sublett Road/W. Camp Wisdom Road to US 287	
SCHEMATIC DESIGN ROW MAINTENANCE	
7/30/2014	SHEET 15 OF 22
TXDOT CSJ NO. :	2266-02-136

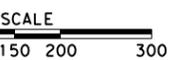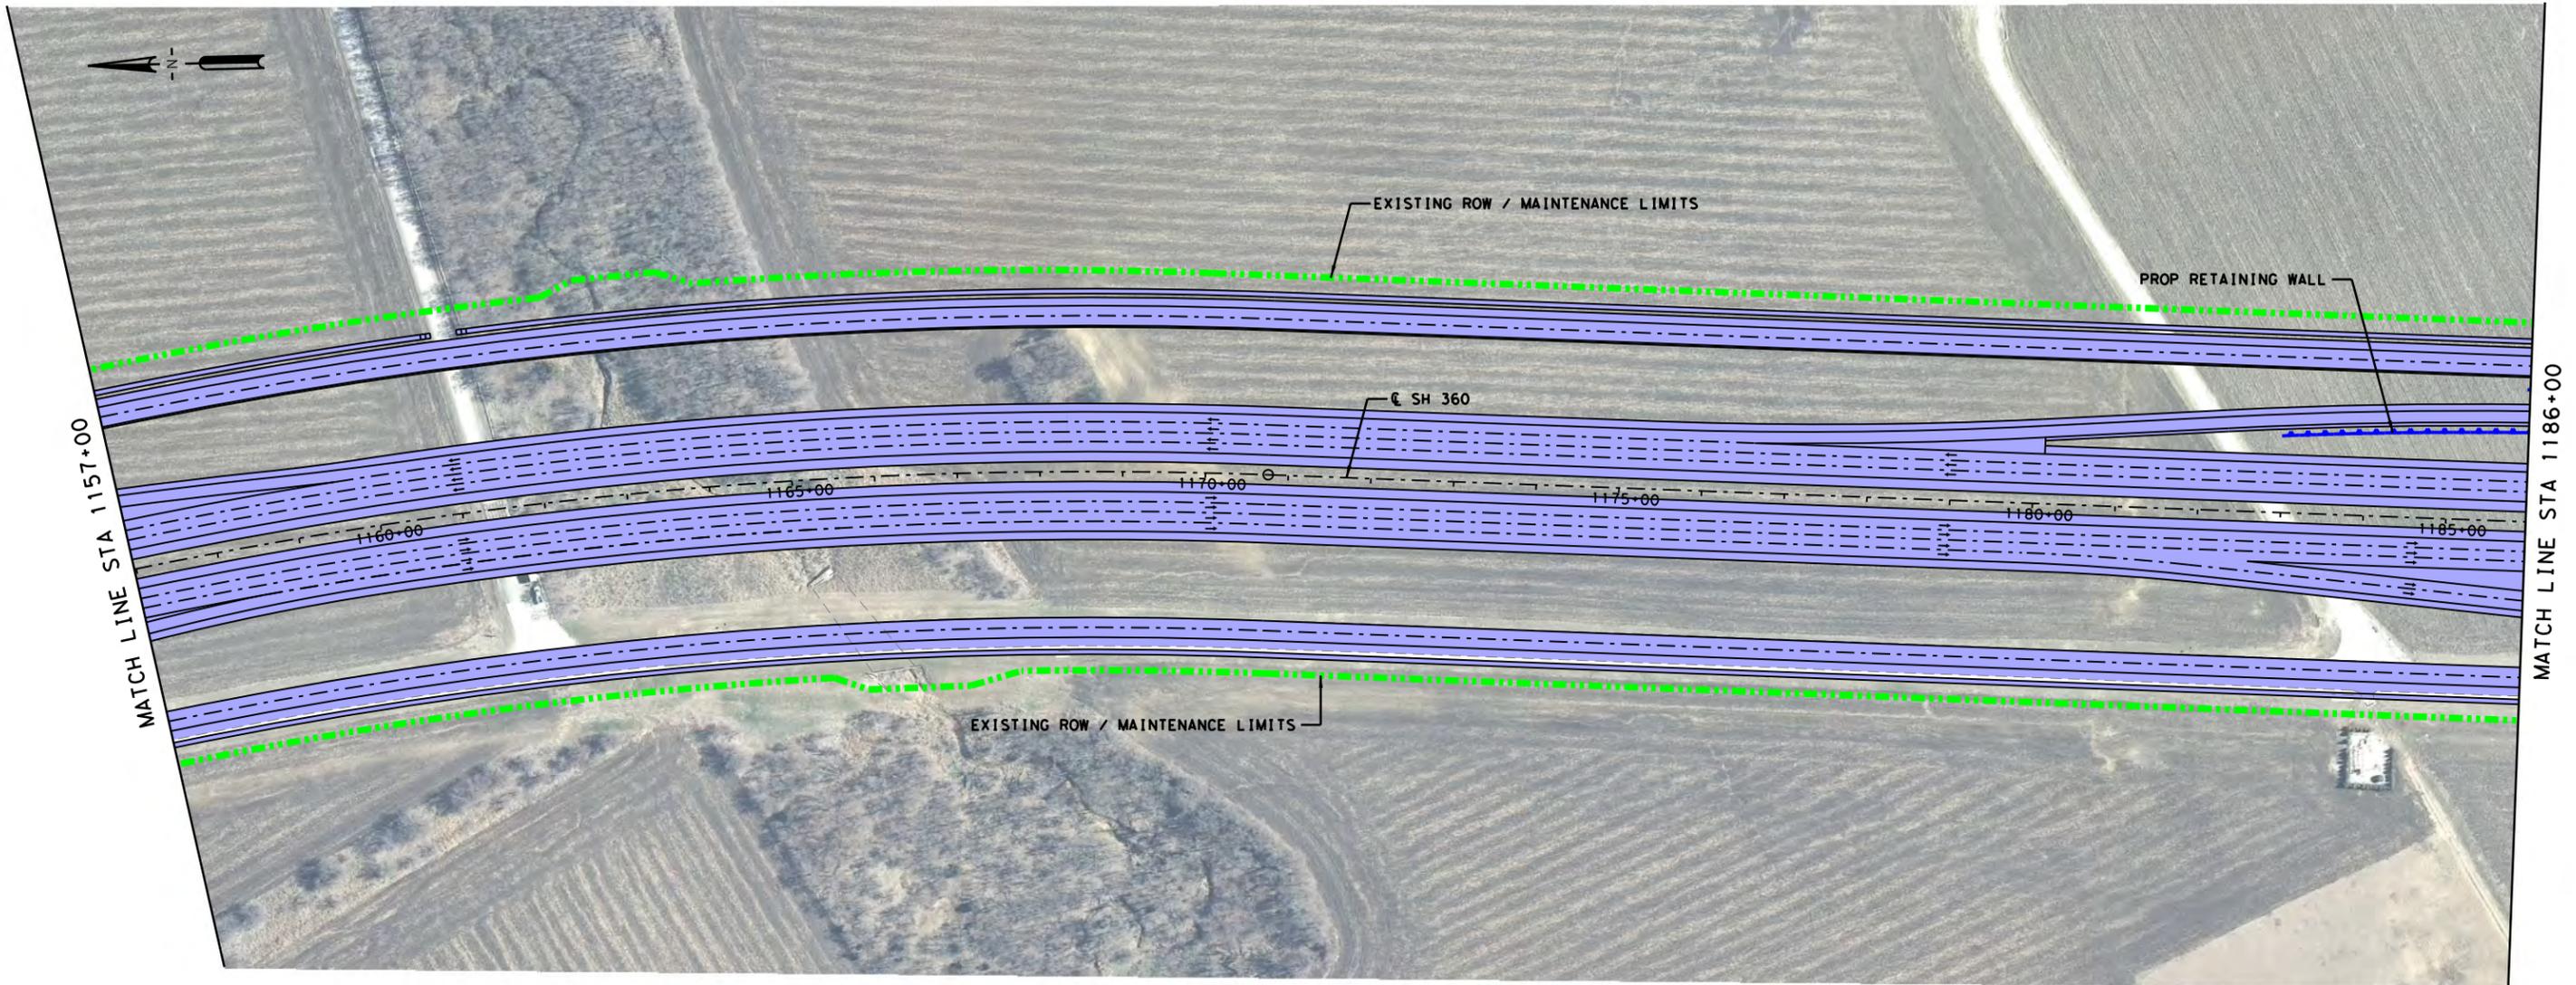

LEGEND

-----	ALIGNMENT
-----	MAINTENANCE LIMIT (NTTA)
-----	MAINTENANCE LIMIT (TXDOT)
-----	PAVEMENT MAINTAINED BY NTTA
-----	PAVEMENT MAINTAINED BY TXDOT
-----	TOLL GANTRY

- NOTES:**
1. NTTA'S MAINTENANCE RESPONSIBILITY AT THE US 287 INTERCHANGE IS LIMITED TO NORTH OF THE ULTIMATE US 287 NORTHBOUND FRONTAGE ROAD AND TO THE CONNECTIVITY OF ULTIMATE SH 360 FRONTAGE ROADS AND THE ULTIMATE US 287 FRONTAGE ROADS.
 2. NTTA WILL BE RESPONSIBLE FOR MAINTENANCE OF ALL FUTURE RAMPS (PHASE 2) INCLUDING STRUCTURES (DIRECT CONNECTORS AND GRADE SEPARATIONS), GORE AREAS AND MAIN LANE TIE-INS.
 3. TXDOT WILL BE RESPONSIBLE FOR MAINTENANCE OF THE US 287 ROADWAY, SIGNS AND SIGNALS.
 4. ROW LINES SHOWN ARE APPROXIMATED AND TO BE VERIFIED WITH SURVEY.
 5. NTTA MAINTENANCE INCLUDES ALL INTERIM RAMPS.
 6. NTTA MAINTENANCE INCLUDES ALL NOISE WALLS AND SIDEWALKS.
 7. NTTA WILL MAINTAIN DRAINAGE FACILITIES WITHIN THE LIMITS OF RIGHT-OF-WAY AND STATE DRAINAGE EASEMENTS. THIS DOES NOT RELIEVE THE CITY OF ITS RESPONSIBILITY FOR DRAINAGE OF THE STATE HIGHWAY FACILITY WITHIN ITS CORPORATE LIMITS.

STATE HIGHWAY 360



Texas Department of Transportation
 Fort Worth, Texas
© 2014 by Texas Department of Transportation all rights reserved


Brown & Gay Engineers, Inc.
 2595 Dallas Parkway, Suite 204, Frisco, TX 77034
 Tel: (972) 464-4800 Fax: (972) 464-4899
 - Civil Engineers and Surveyors -
 TBPE Registration No. F-1046

E. Sublett Road/W. Camp Wisdom Road to US 287

SCHEMATIC DESIGN
ROW MAINTENANCE

7/30/2014	SHEET 16 OF 22
TXDOT CSJ NO. : 2266-02-136	

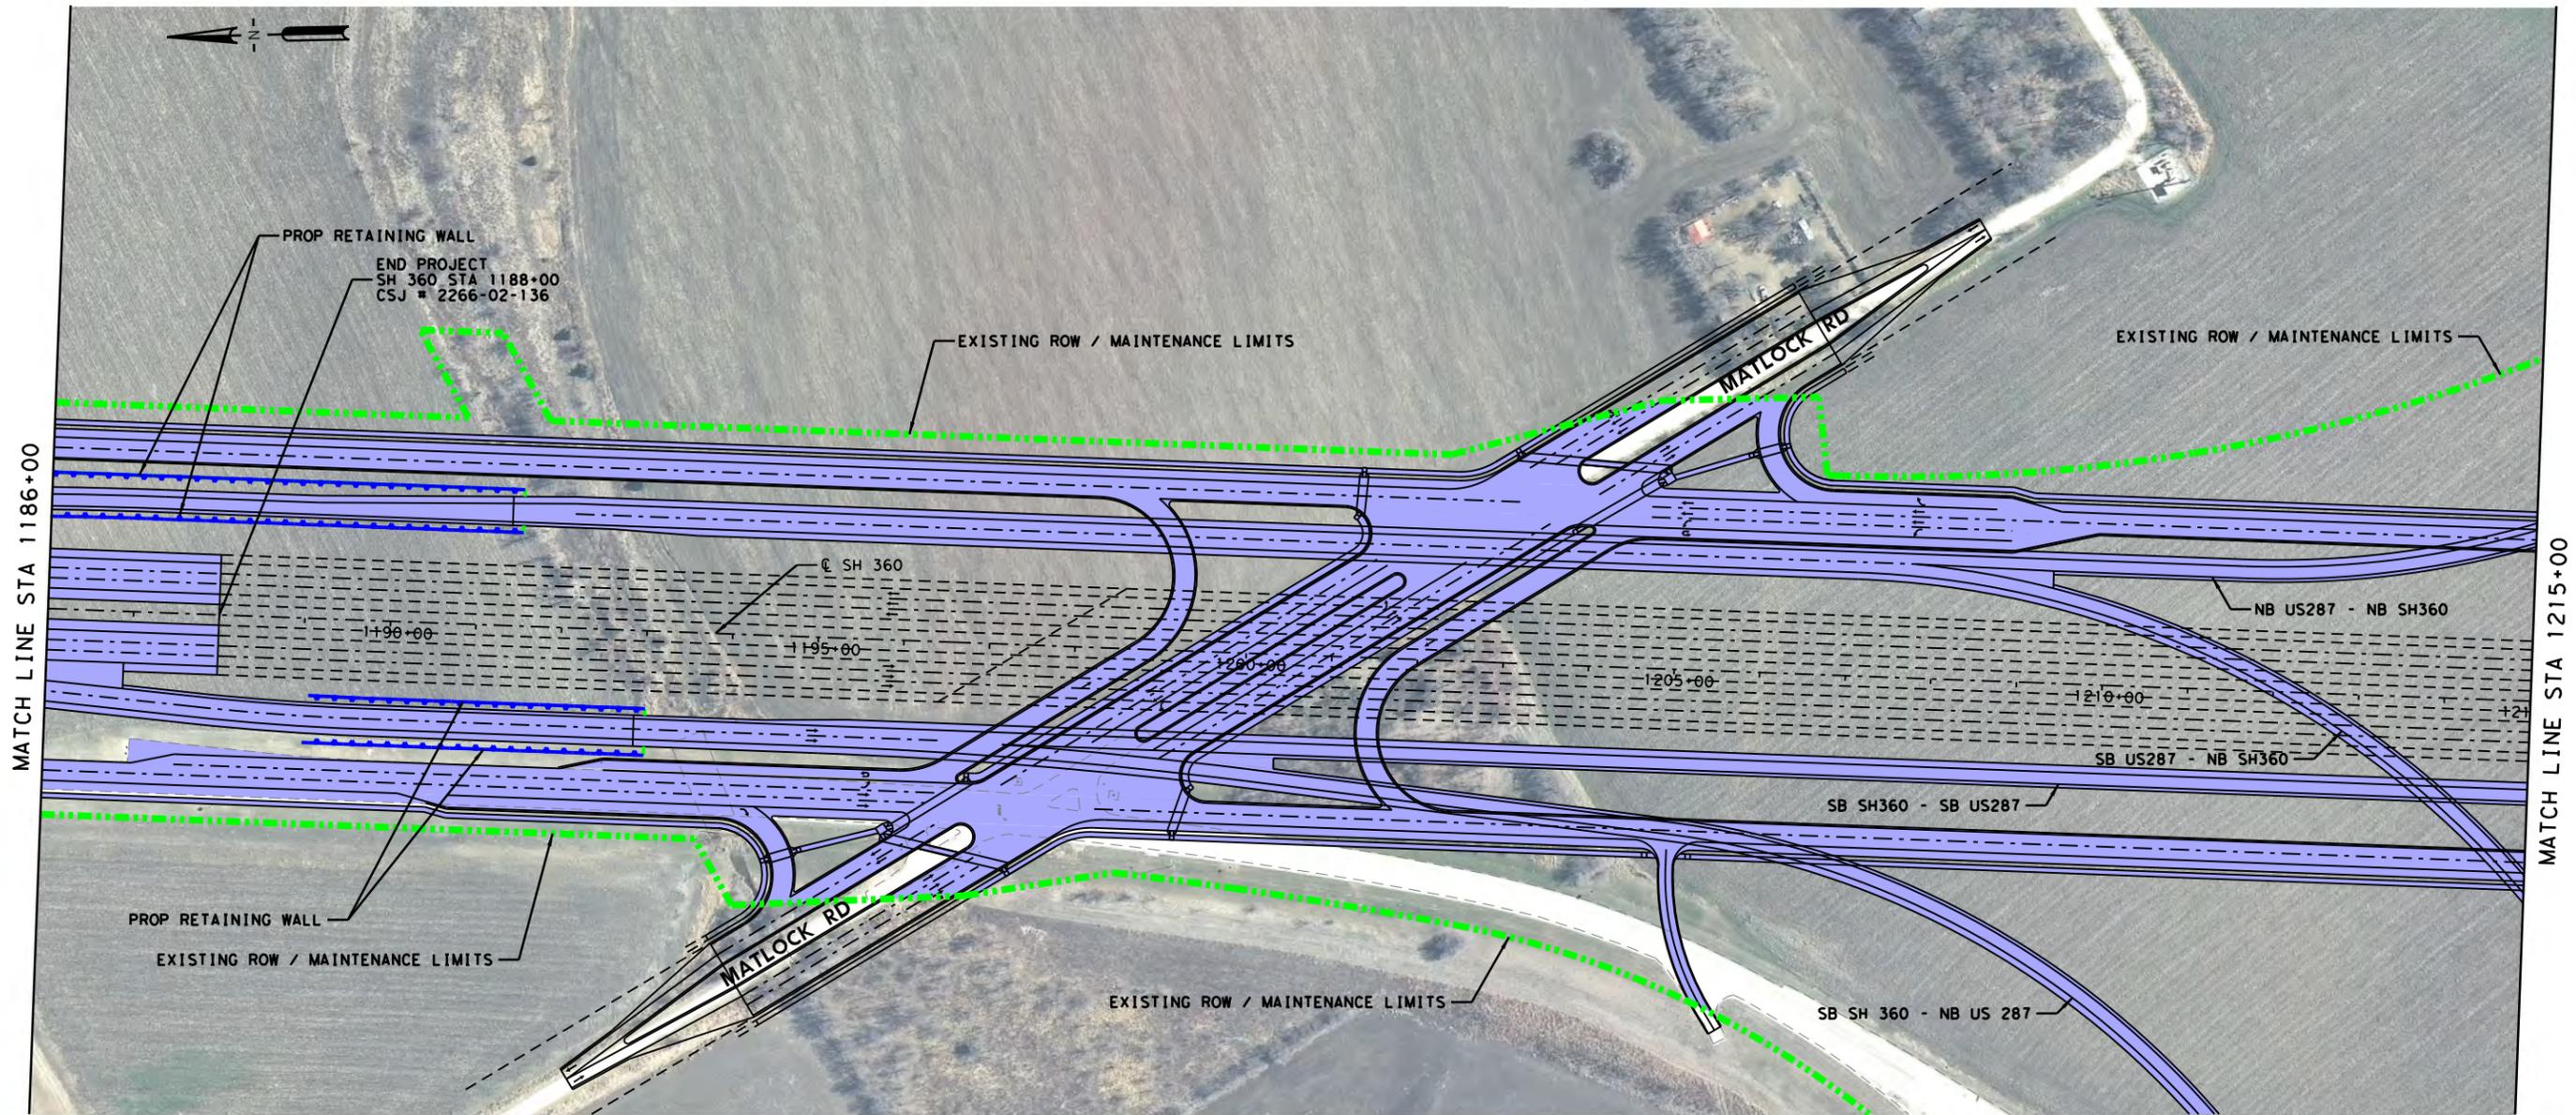

LEGEND

- ALIGNMENT
- MAINTENANCE LIMIT (NTTA)
- MAINTENANCE LIMIT (TXDOT)
- PAVEMENT MAINTAINED BY NTTA
- PAVEMENT MAINTAINED BY TXDOT
- TOLL GANTRY

NOTES:

1. NTTA'S MAINTENANCE RESPONSIBILITY AT THE US 287 INTERCHANGE IS LIMITED TO NORTH OF THE ULTIMATE US 287 NORTHBOUND FRONTAGE ROAD AND TO THE CONNECTIVITY OF ULTIMATE SH 360 FRONTAGE ROADS AND THE ULTIMATE US 287 FRONTAGE ROADS.
2. NTTA WILL BE RESPONSIBLE FOR MAINTENANCE OF ALL FUTURE RAMPS (PHASE 2) INCLUDING STRUCTURES (DIRECT CONNECTORS AND GRADE SEPARATIONS), GORE AREAS AND MAIN LANE TIE-INS.
3. TXDOT WILL BE RESPONSIBLE FOR MAINTENANCE OF THE US 287 ROADWAY, SIGNS AND SIGNALS.
4. ROW LINES SHOWN ARE APPROXIMATED AND TO BE VERIFIED WITH SURVEY.
5. NTTA MAINTENANCE INCLUDES ALL INTERIM RAMPS.
6. NTTA MAINTENANCE INCLUDES ALL NOISE WALLS AND SIDEWALKS.
7. NTTA WILL MAINTAIN DRAINAGE FACILITIES WITHIN THE LIMITS OF RIGHT-OF-WAY AND STATE DRAINAGE EASEMENTS. THIS DOES NOT RELIEVE THE CITY OF ITS RESPONSIBILITY FOR DRAINAGE OF THE STATE HIGHWAY FACILITY WITHIN ITS CORPORATE LIMITS.

STATE HIGHWAY 360



© 2014 by Texas Department of Transportation all rights reserved

BROWN & GAY
ENGINEERS, INC.


Brown & Gay Engineers, Inc.
2595 Dallas Parkway, Suite 204, Frisco, TX 77034
Tel: (972) 464-4800 Fax: (972) 464-4899
- Civil Engineers and Surveyors -
TBPE Registration No. F-1046

E. Sublett Road/W. Camp Wisdom Road to US 287

**SCHEMATIC DESIGN
ROW MAINTENANCE**

7/30/2014 SHEET 17 OF 22

TXDOT CSJ NO. : 2266-02-136

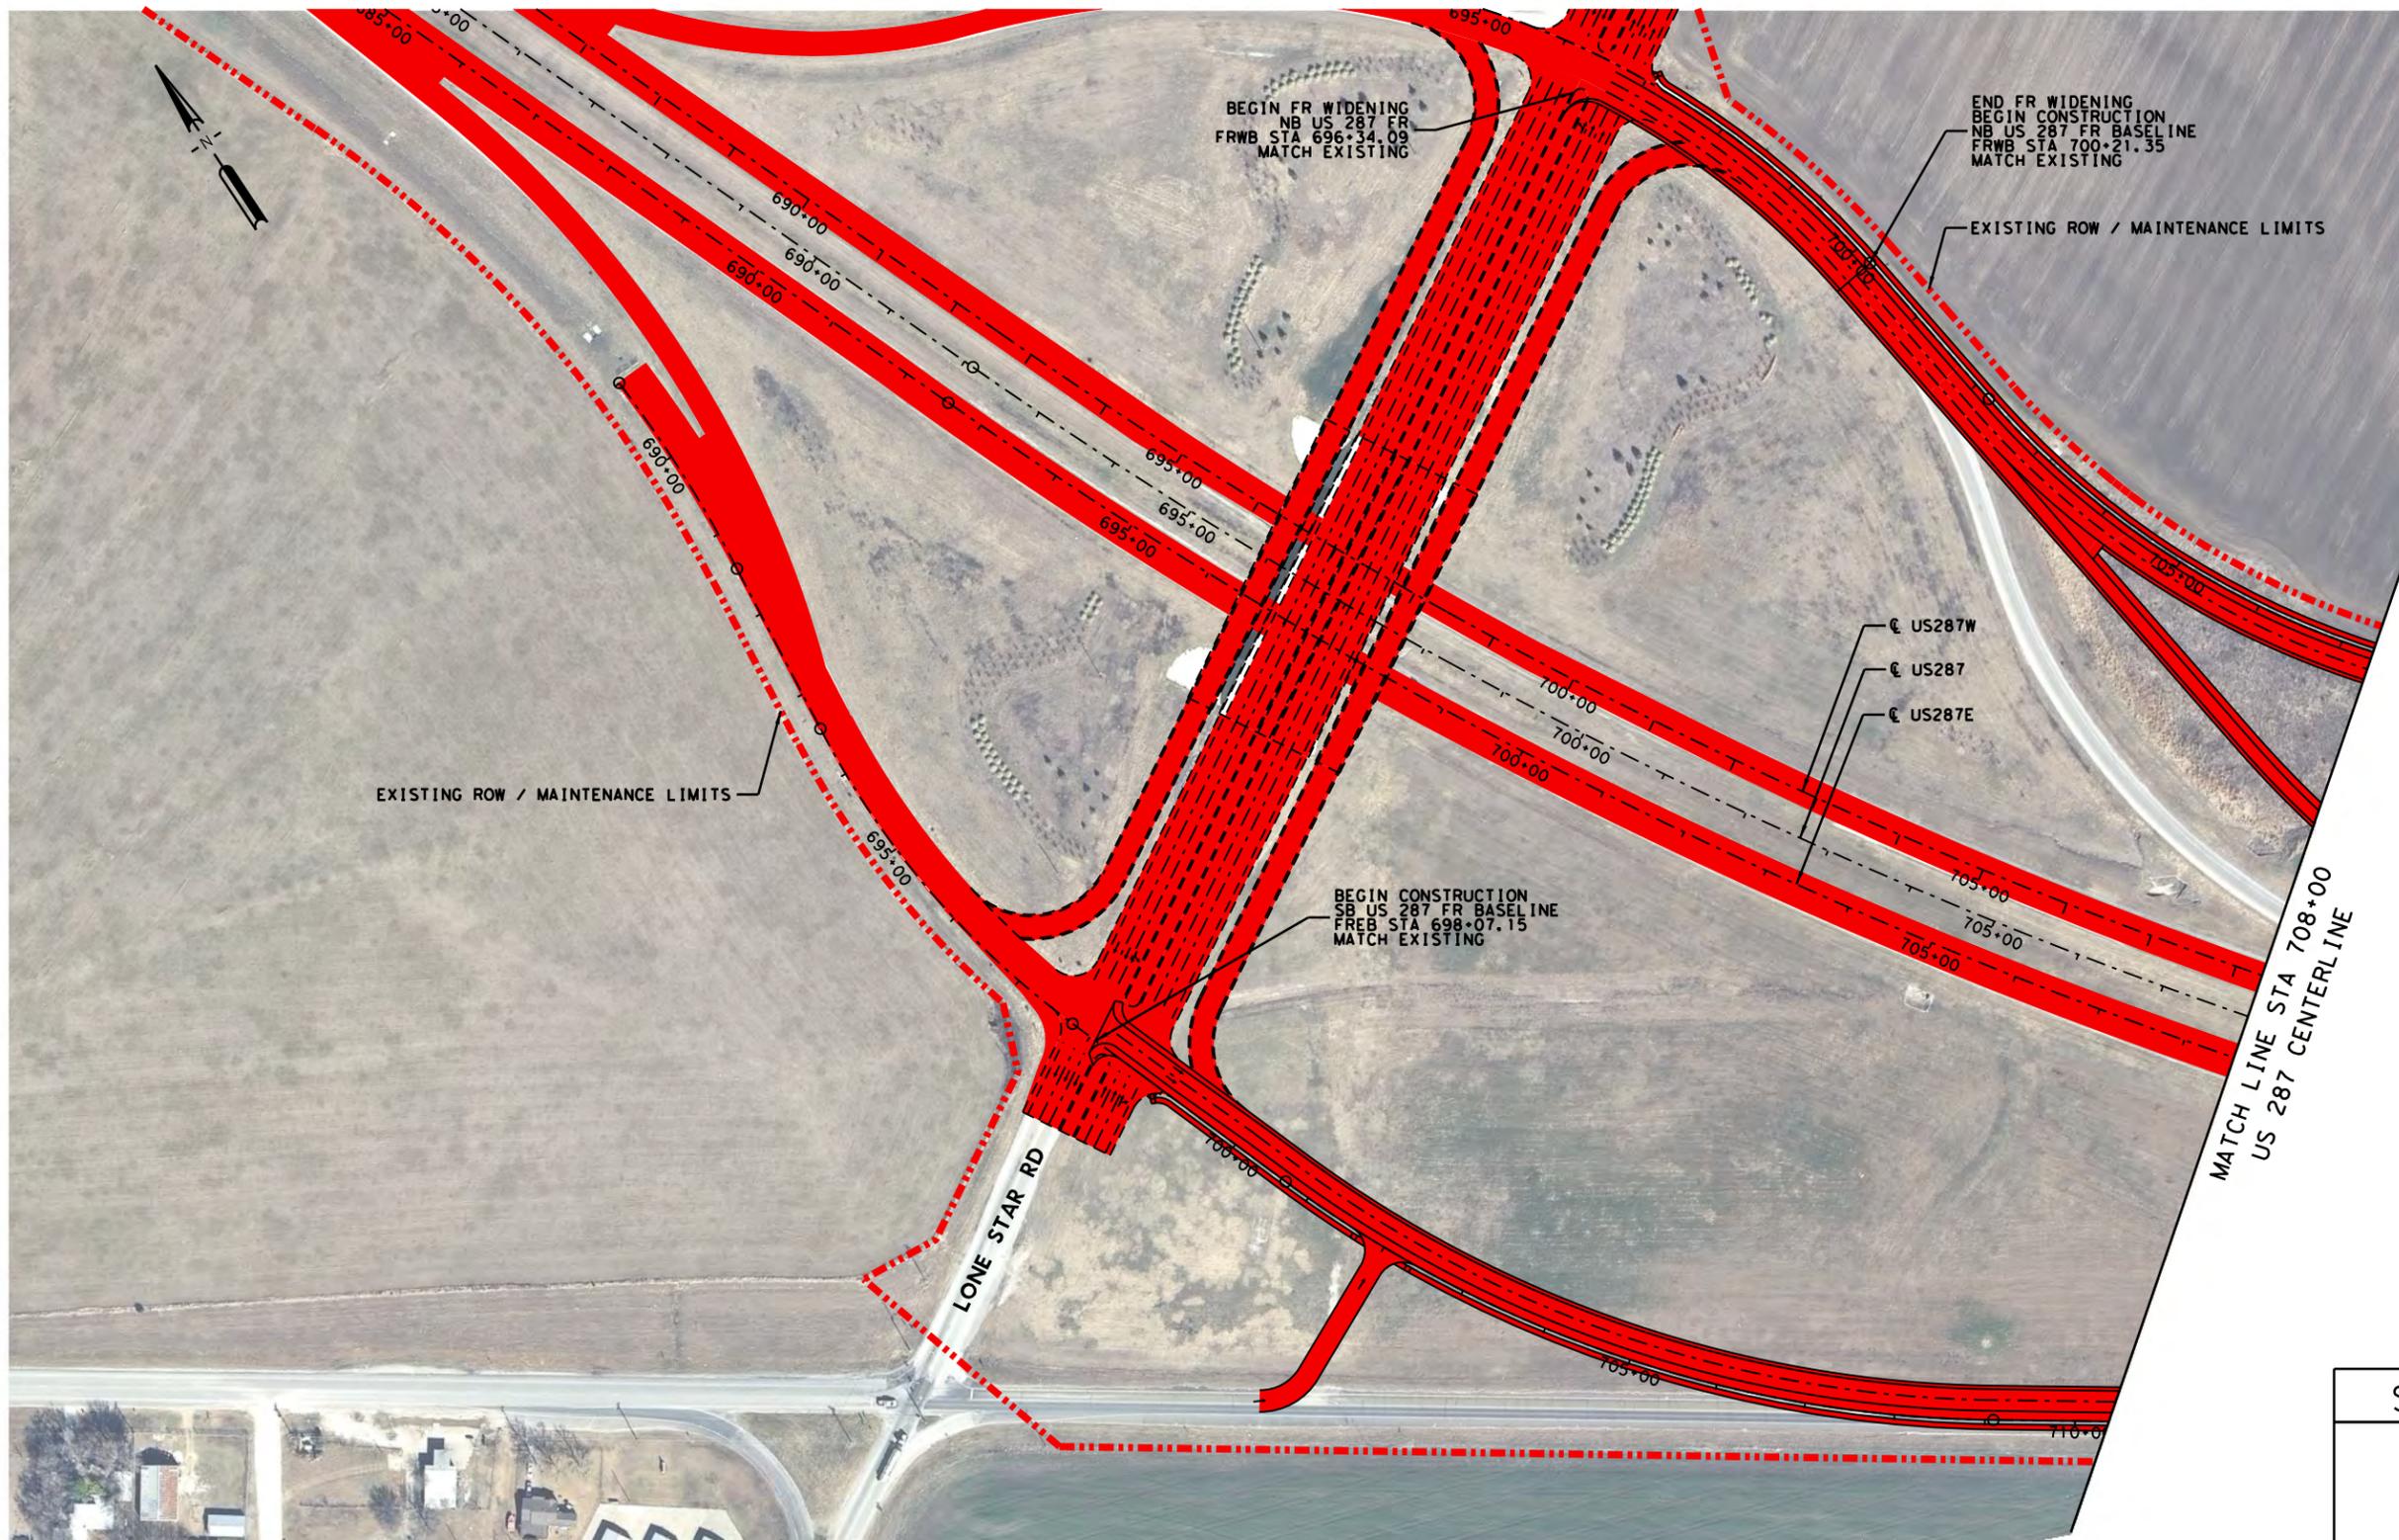

LEGEND

- ALIGNMENT
- MAINTENANCE LIMIT (NTTA)
- MAINTENANCE LIMIT (TXDOT)
- PAVEMENT MAINTAINED BY NTTA
- PAVEMENT MAINTAINED BY TXDOT
- TOLL GANTRY

NOTES:

1. NTTA'S MAINTENANCE RESPONSIBILITY AT THE US 287 INTERCHANGE IS LIMITED TO NORTH OF THE ULTIMATE US 287 NORTHBOUND FRONTAGE ROAD AND TO THE CONNECTIVITY OF ULTIMATE SH 360 FRONTAGE ROADS AND THE ULTIMATE US 287 FRONTAGE ROADS.
2. NTTA WILL BE RESPONSIBLE FOR MAINTENANCE OF ALL FUTURE RAMP (PHASE 2) INCLUDING STRUCTURES (DIRECT CONNECTORS AND GRADE SEPARATIONS), GORE AREAS AND MAIN LANE TIE-INS.
3. TXDOT WILL BE RESPONSIBLE FOR MAINTENANCE OF THE US 287 ROADWAY, SIGNS AND SIGNALS.
4. ROW LINES SHOWN ARE APPROXIMATED AND TO BE VERIFIED WITH SURVEY.
5. NTTA MAINTENANCE INCLUDES ALL INTERIM RAMP.
6. NTTA MAINTENANCE INCLUDES ALL NOISE WALLS AND SIDEWALKS.
7. NTTA WILL MAINTAIN DRAINAGE FACILITIES WITHIN THE LIMITS OF RIGHT-OF-WAY AND STATE DRAINAGE EASEMENTS. THIS DOES NOT RELIEVE THE CITY OF ITS RESPONSIBILITY FOR DRAINAGE OF THE STATE HIGHWAY FACILITY WITHIN ITS CORPORATE LIMITS.

STATE HIGHWAY 360



© 2014 by Texas Department of Transportation all rights reserved


BROWN & GAY ENGINEERS, INC.
 Brown & Gay Engineers, Inc.
 2595 Dallas Parkway, Suite 204, Frisco, TX 77034
 Tel: (972) 464-4800 Fax: (972) 464-4899
 - Civil Engineers and Surveyors -
 TBPE Registration No. F-1046

E. Sublett Road/W. Camp Wisdom Road to US 287

**SCHEMATIC DESIGN
ROW MAINTENANCE**

7/30/2014 SHEET 18 OF 22

TXDOT CSJ NO. : 2266-02-136

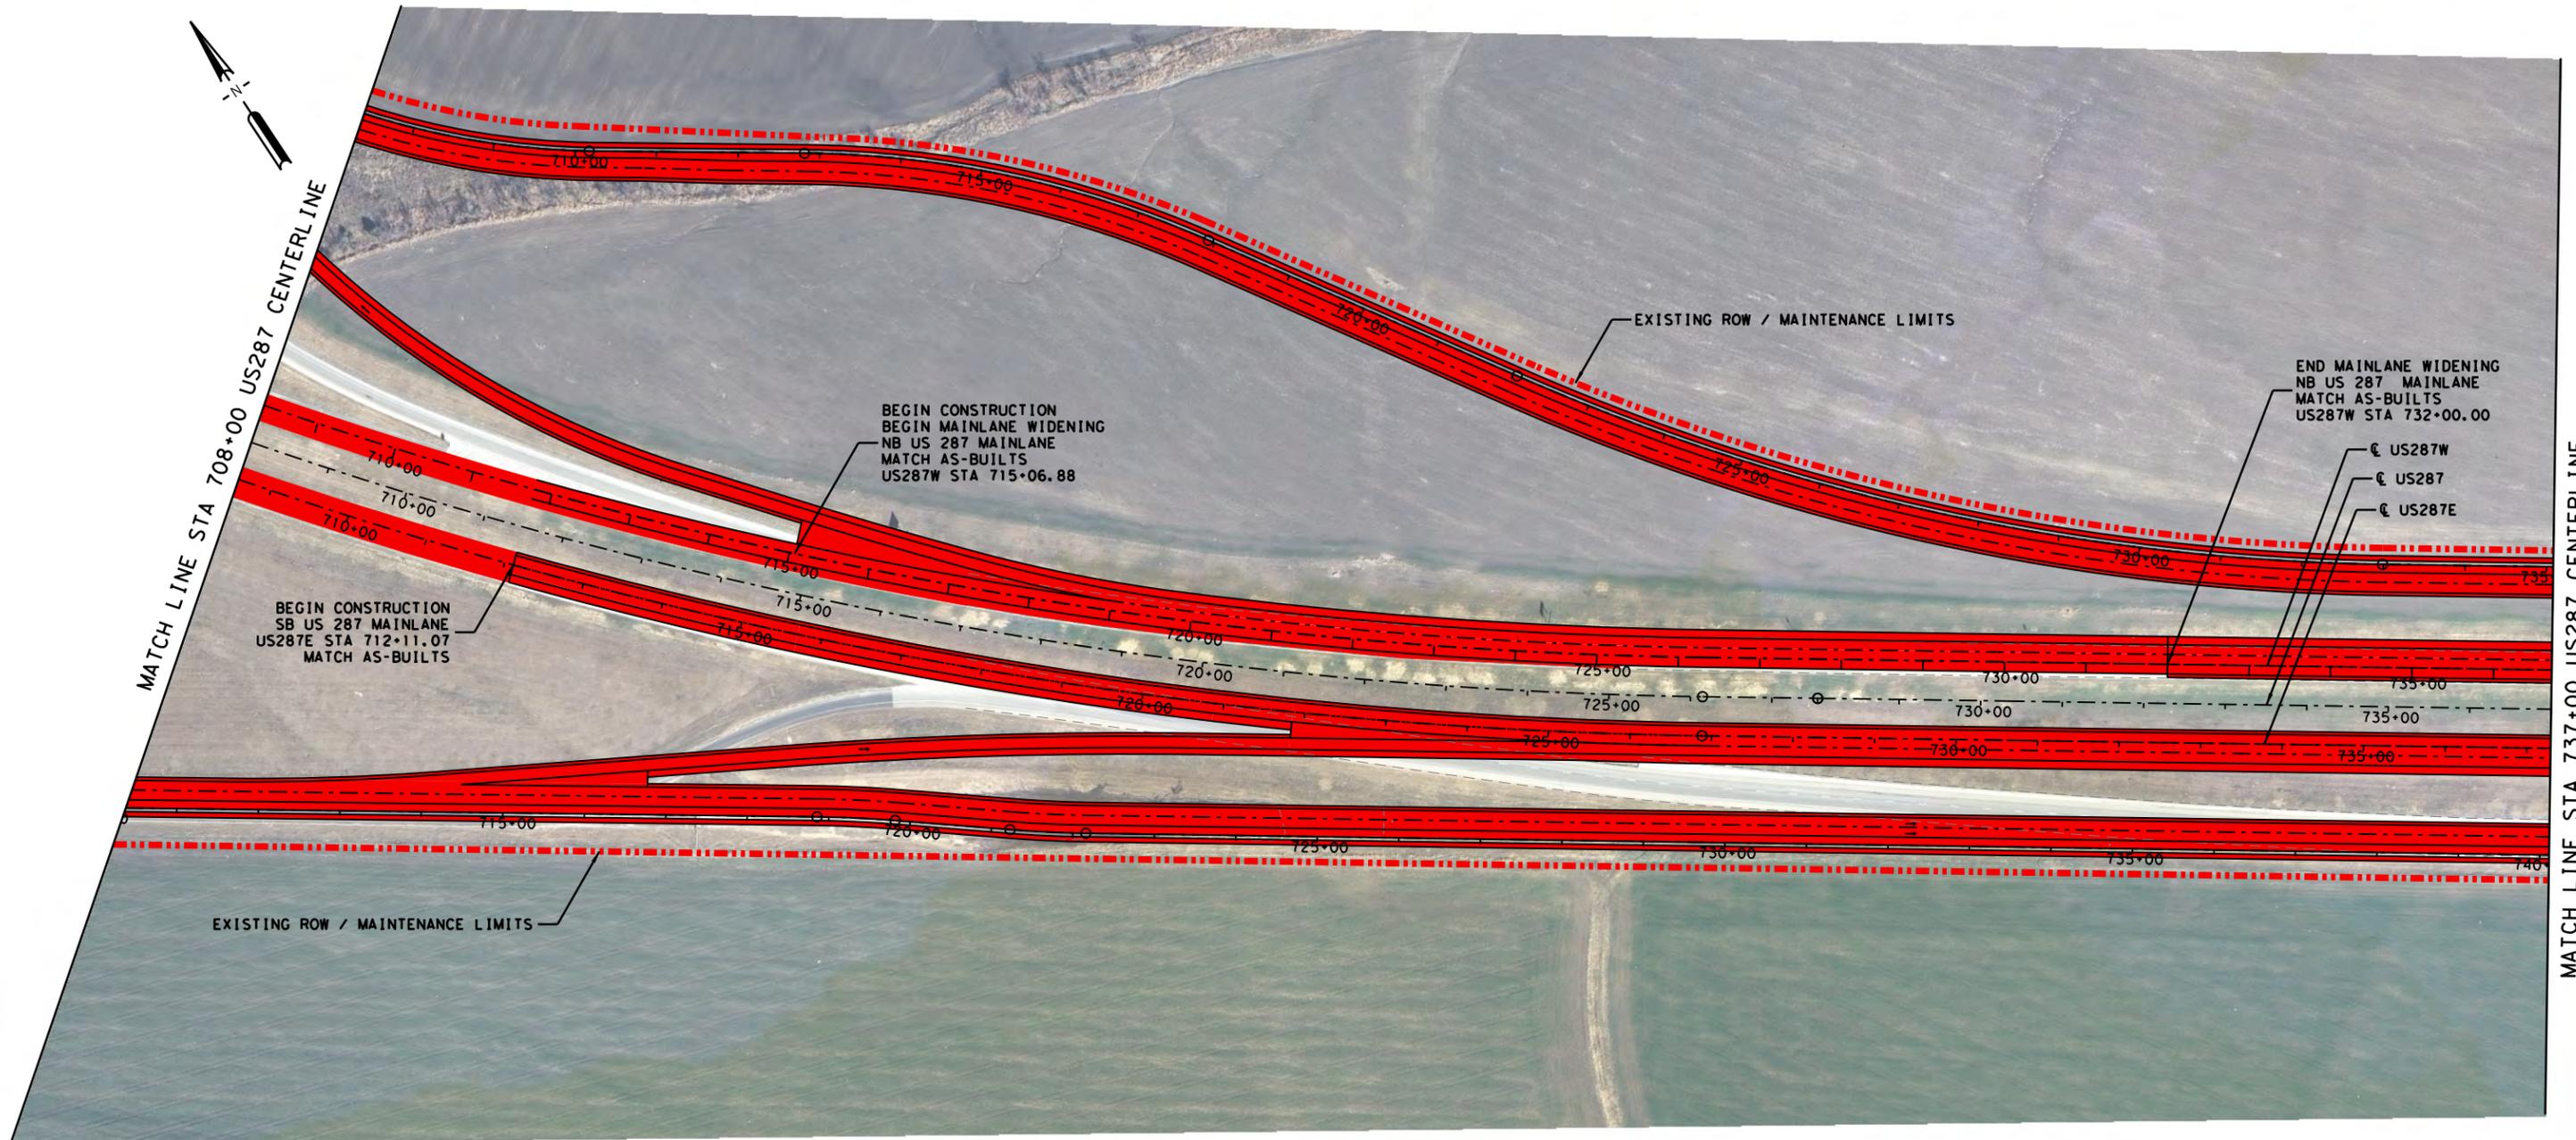

MATCH LINE STA 708+00 US287 CENTERLINE

MATCH LINE STA 737+00 US287 CENTERLINE



LEGEND

---	ALIGNMENT
---	MAINTENANCE LIMIT (NTTA)
---	MAINTENANCE LIMIT (TXDOT)
---	PAVEMENT MAINTAINED BY NTTA
---	PAVEMENT MAINTAINED BY TXDOT
---	TOLL GANTRY

- NOTES:**
1. NTTA'S MAINTENANCE RESPONSIBILITY AT THE US 287 INTERCHANGE IS LIMITED TO NORTH OF THE ULTIMATE US 287 NORTHBOUND FRONTAGE ROAD AND TO THE CONNECTIVITY OF ULTIMATE SH 360 FRONTAGE ROADS AND THE ULTIMATE US 287 FRONTAGE ROADS.
 2. NTTA WILL BE RESPONSIBLE FOR MAINTENANCE OF ALL FUTURE RAMPS (PHASE 2) INCLUDING STRUCTURES (DIRECT CONNECTORS AND GRADE SEPARATIONS), GORE AREAS AND MAIN LANE TIE-INS.
 3. TXDOT WILL BE RESPONSIBLE FOR MAINTENANCE OF THE US 287 ROADWAY, SIGNS AND SIGNALS.
 4. ROW LINES SHOWN ARE APPROXIMATED AND TO BE VERIFIED WITH SURVEY.
 5. NTTA MAINTENANCE INCLUDES ALL INTERIM RAMPS.
 6. NTTA MAINTENANCE INCLUDES ALL NOISE WALLS AND SIDEWALKS.
 7. NTTA WILL MAINTAIN DRAINAGE FACILITIES WITHIN THE LIMITS OF RIGHT-OF-WAY AND STATE DRAINAGE EASEMENTS. THIS DOES NOT RELIEVE THE CITY OF ITS RESPONSIBILITY FOR DRAINAGE OF THE STATE HIGHWAY FACILITY WITHIN ITS CORPORATE LIMITS.

STATE HIGHWAY 360



Texas Department of Transportation
 Fort Worth, Texas
© 2014 by Texas Department of Transportation all rights reserved


Brown & Gay Engineers, Inc.
 2595 Dallas Parkway, Suite 204, Frisco, TX 77034
 Tel: (972) 464-4800 Fax: (972) 464-4899
 - Civil Engineers and Surveyors -
 TBPE Registration No. F-1046

E. Sublett Road/W. Camp Wisdom Road to US 287

**SCHEMATIC DESIGN
ROW MAINTENANCE**

7/30/2014	SHEET 19 OF 22
TXDOT CSJ NO. : 2266-02-136	

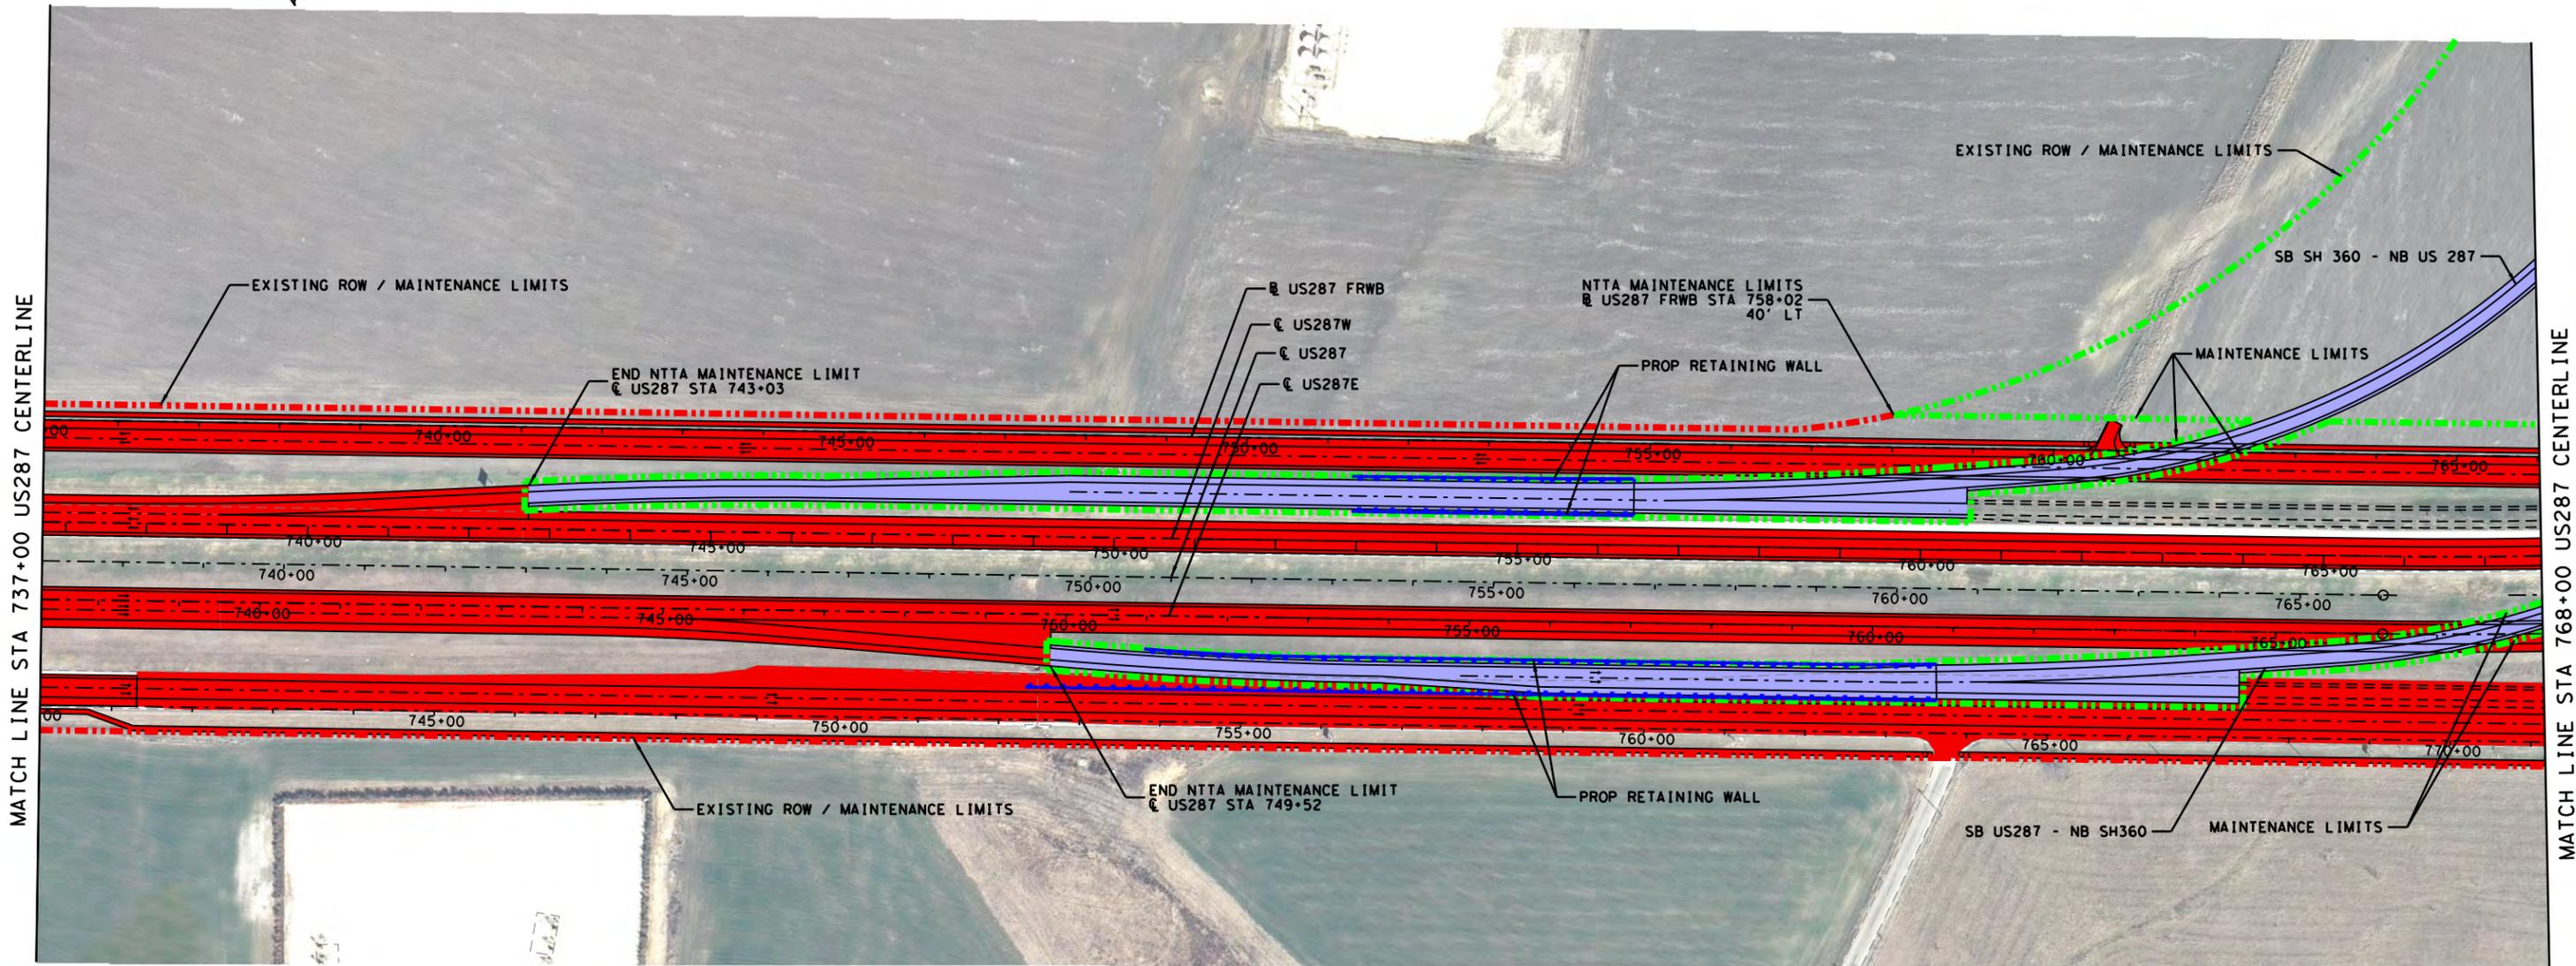

MATCH LINE STA 737+00 US287 CENTERLINE

MATCH LINE STA 768+00 US287 CENTERLINE



LEGEND

---	ALIGNMENT
---	MAINTENANCE LIMIT (NTTA)
---	MAINTENANCE LIMIT (TXDOT)
---	PAVEMENT MAINTAINED BY NTTA
---	PAVEMENT MAINTAINED BY TXDOT
---	TOLL GANTRY


- NOTES:**
- NTTA'S MAINTENANCE RESPONSIBILITY AT THE US 287 INTERCHANGE IS LIMITED TO NORTH OF THE ULTIMATE US 287 NORTHBOUND FRONTAGE ROAD AND TO THE CONNECTIVITY OF ULTIMATE SH 360 FRONTAGE ROADS AND THE ULTIMATE US 287 FRONTAGE ROADS.
 - NTTA WILL BE RESPONSIBLE FOR MAINTENANCE OF ALL FUTURE RAMP (PHASE 2) INCLUDING STRUCTURES (DIRECT CONNECTORS AND GRADE SEPARATIONS), GORE AREAS AND MAIN LANE TIE-INS.
 - TXDOT WILL BE RESPONSIBLE FOR MAINTENANCE OF THE US 287 ROADWAY, SIGNS AND SIGNALS.
 - ROW LINES SHOWN ARE APPROXIMATED AND TO BE VERIFIED WITH SURVEY.
 - NTTA MAINTENANCE INCLUDES ALL INTERIM RAMP.
 - NTTA MAINTENANCE INCLUDES ALL NOISE WALLS AND SIDEWALKS.
 - NTTA WILL MAINTAIN DRAINAGE FACILITIES WITHIN THE LIMITS OF RIGHT-OF-WAY AND STATE DRAINAGE EASEMENTS. THIS DOES NOT RELIEVE THE CITY OF ITS RESPONSIBILITY FOR DRAINAGE OF THE STATE HIGHWAY FACILITY WITHIN ITS CORPORATE LIMITS.

STATE HIGHWAY 360



BROWN & GAY ENGINEERS, INC.
 Brown & Gay Engineers, Inc.
 2595 Dallas Parkway, Suite 204, Frisco, TX 77034
 Tel: (972) 464-4800 Fax: (972) 464-4899
 - Civil Engineers and Surveyors -
 TBPE Registration No. F-1046

E. Sublett Road/W. Camp Wisdom Road to US 287	
SCHEMATIC DESIGN ROW MAINTENANCE	
7/30/2014	SHEET 20 OF 22
TXDOT CSJ NO. :	2266-02-136

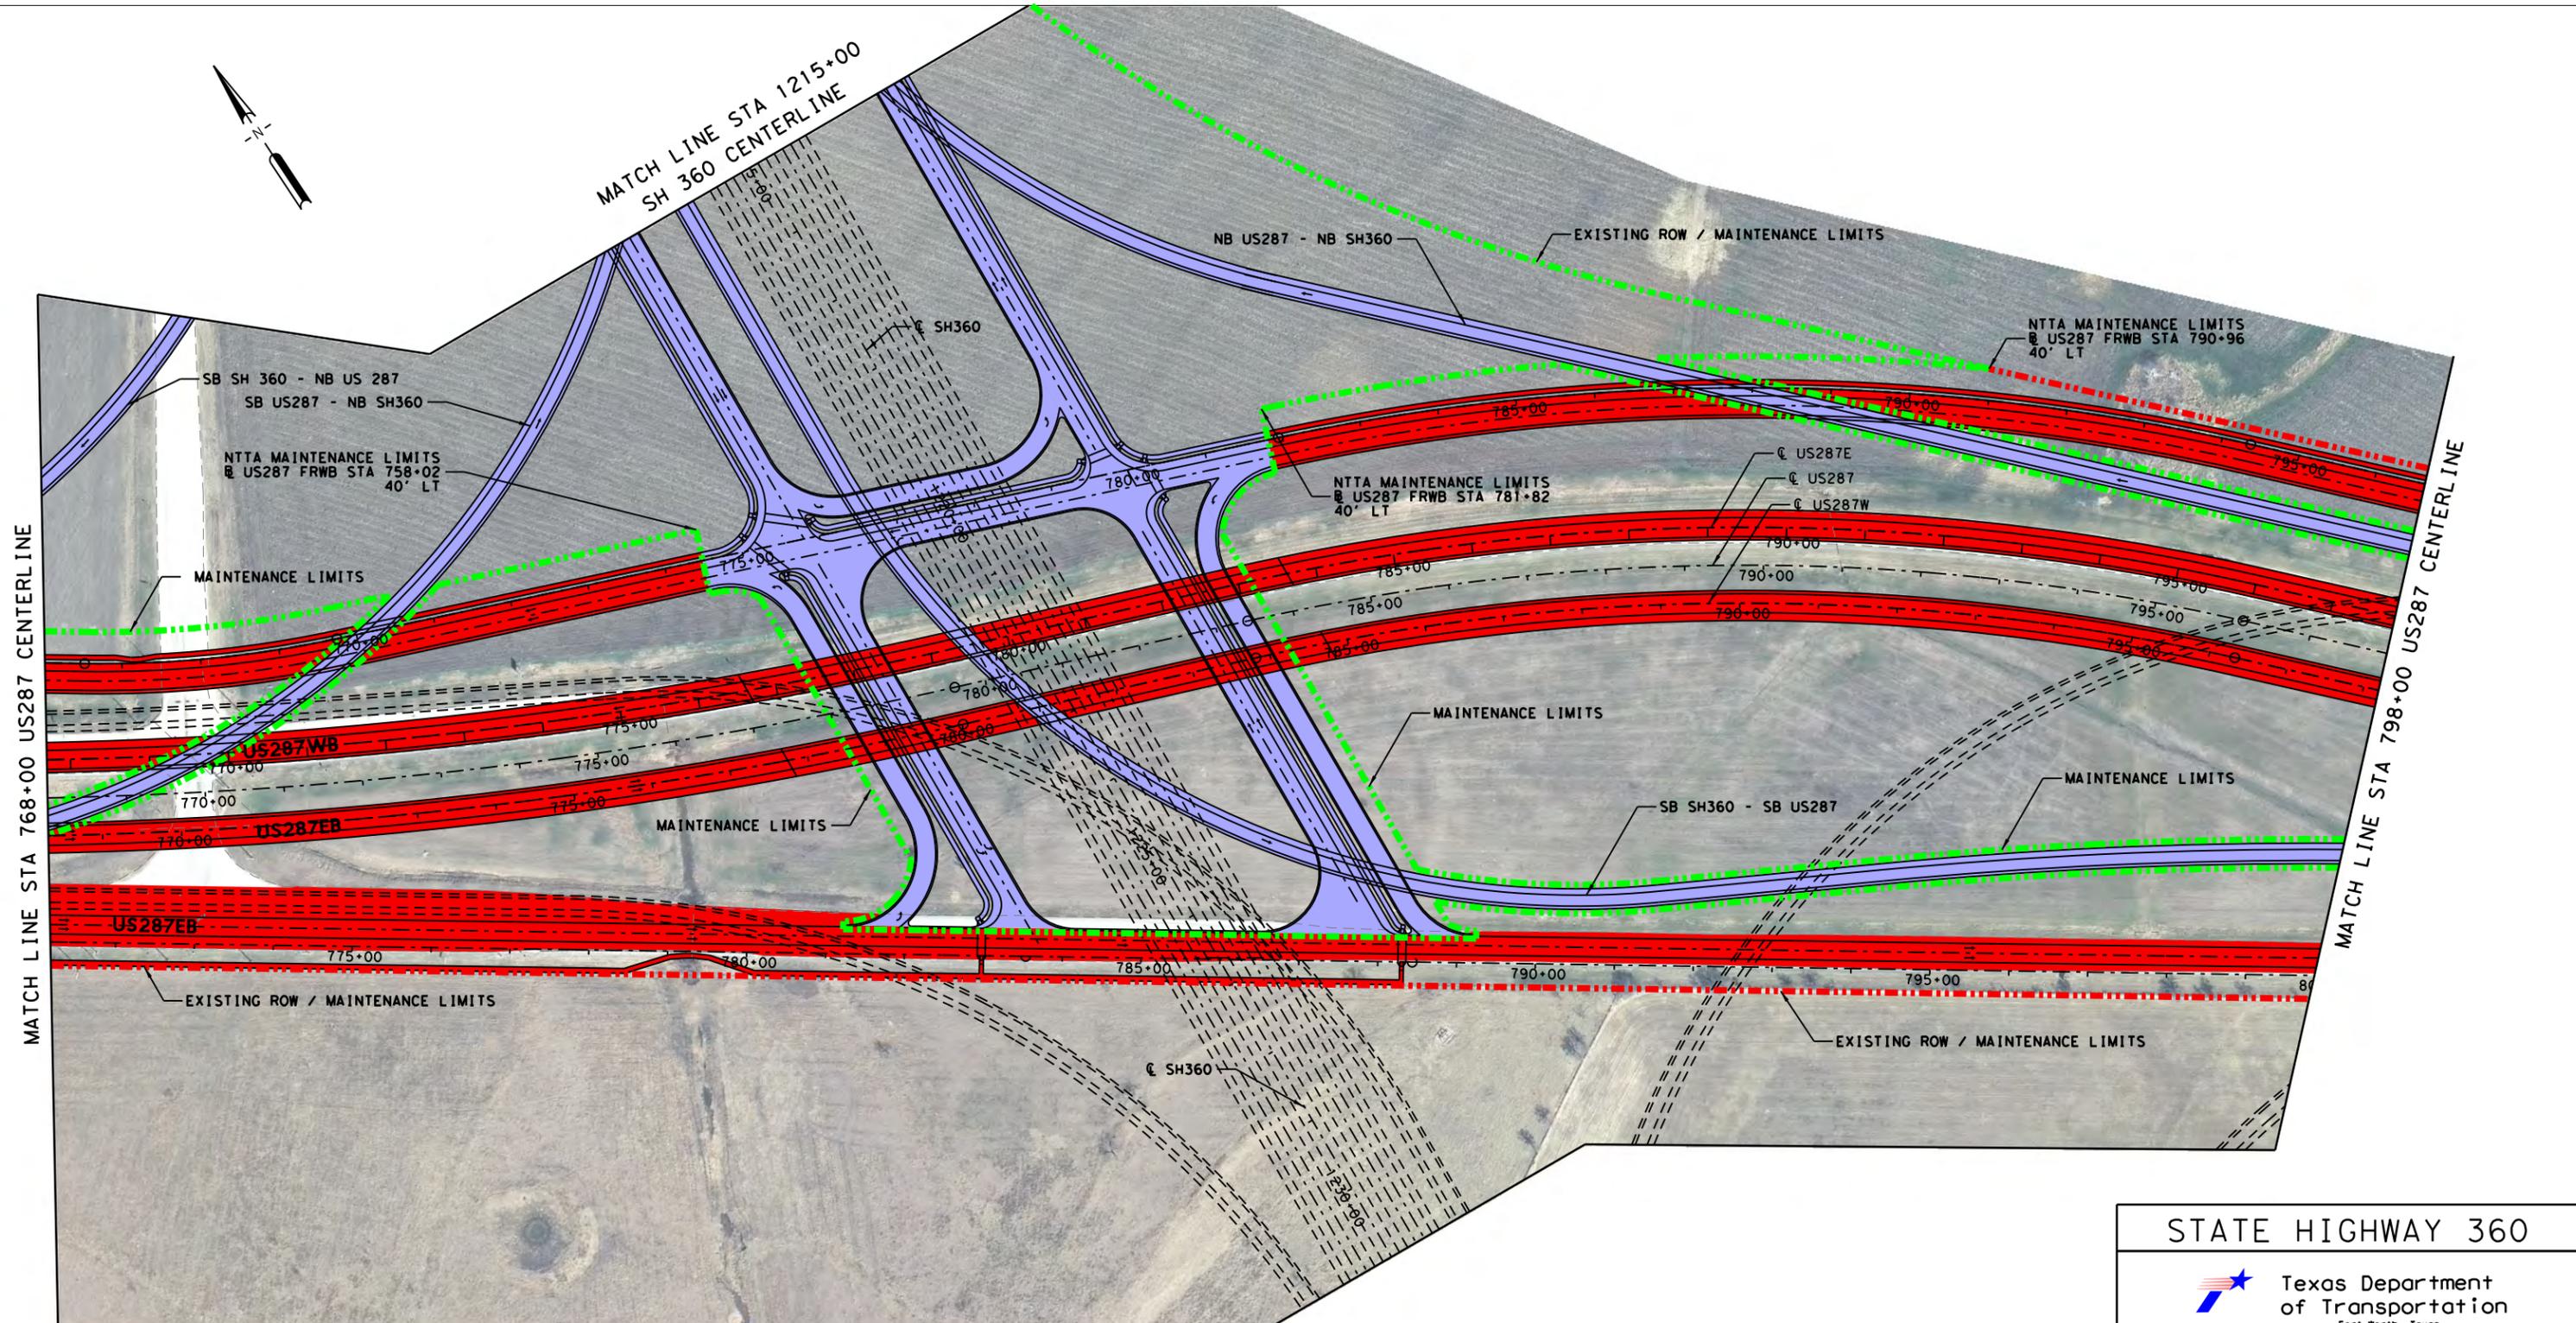

MATCH LINE STA 768+00 US287 CENTERLINE

MATCH LINE STA 1215+00
SH 360 CENTERLINE

MATCH LINE STA 798+00 US287 CENTERLINE



LEGEND

---	ALIGNMENT
---	MAINTENANCE LIMIT (NTTA)
---	MAINTENANCE LIMIT (TXDOT)
---	PAVEMENT MAINTAINED BY NTTA
---	PAVEMENT MAINTAINED BY TXDOT
---	TOLL GANTRY

- NOTES:**
1. NTTA'S MAINTENANCE RESPONSIBILITY AT THE US 287 INTERCHANGE IS LIMITED TO NORTH OF THE ULTIMATE US 287 NORTHBOUND FRONTAGE ROAD AND TO THE CONNECTIVITY OF ULTIMATE SH 360 FRONTAGE ROADS AND THE ULTIMATE US 287 FRONTAGE ROADS.
 2. NTTA WILL BE RESPONSIBLE FOR MAINTENANCE OF ALL FUTURE RAMP (PHASE 2) INCLUDING STRUCTURES (DIRECT CONNECTORS AND GRADE SEPARATIONS), GORE AREAS AND MAIN LANE TIE-INS.
 3. TXDOT WILL BE RESPONSIBLE FOR MAINTENANCE OF THE US 287 ROADWAY, SIGNS AND SIGNALS.
 4. ROW LINES SHOWN ARE APPROXIMATED AND TO BE VERIFIED WITH SURVEY.
 5. NTTA MAINTENANCE INCLUDES ALL INTERIM RAMP.
 6. NTTA MAINTENANCE INCLUDES ALL NOISE WALLS AND SIDEWALKS.
 7. NTTA WILL MAINTAIN DRAINAGE FACILITIES WITHIN THE LIMITS OF RIGHT-OF-WAY AND STATE DRAINAGE EASEMENTS. THIS DOES NOT RELIEVE THE CITY OF ITS RESPONSIBILITY FOR DRAINAGE OF THE STATE HIGHWAY FACILITY WITHIN ITS CORPORATE LIMITS.

STATE HIGHWAY 360




Texas Department of Transportation
 Fort Worth, Texas
© 2014 by Texas Department of Transportation all rights reserved


Brown & Gay Engineers, Inc.
 2595 Dallas Parkway, Suite 204, Frisco, TX 77034
 Tel: (972) 464-4800 Fax: (972) 464-4899
 - Civil Engineers and Surveyors -
 TBPE Registration No. F-1046

E. Sublett Road/W. Camp Wisdom Road to US 287

**SCHEMATIC DESIGN
ROW MAINTENANCE**

7/30/2014	SHEET 21 OF 22
TXDOT CSJ NO. : 2266-02-136	

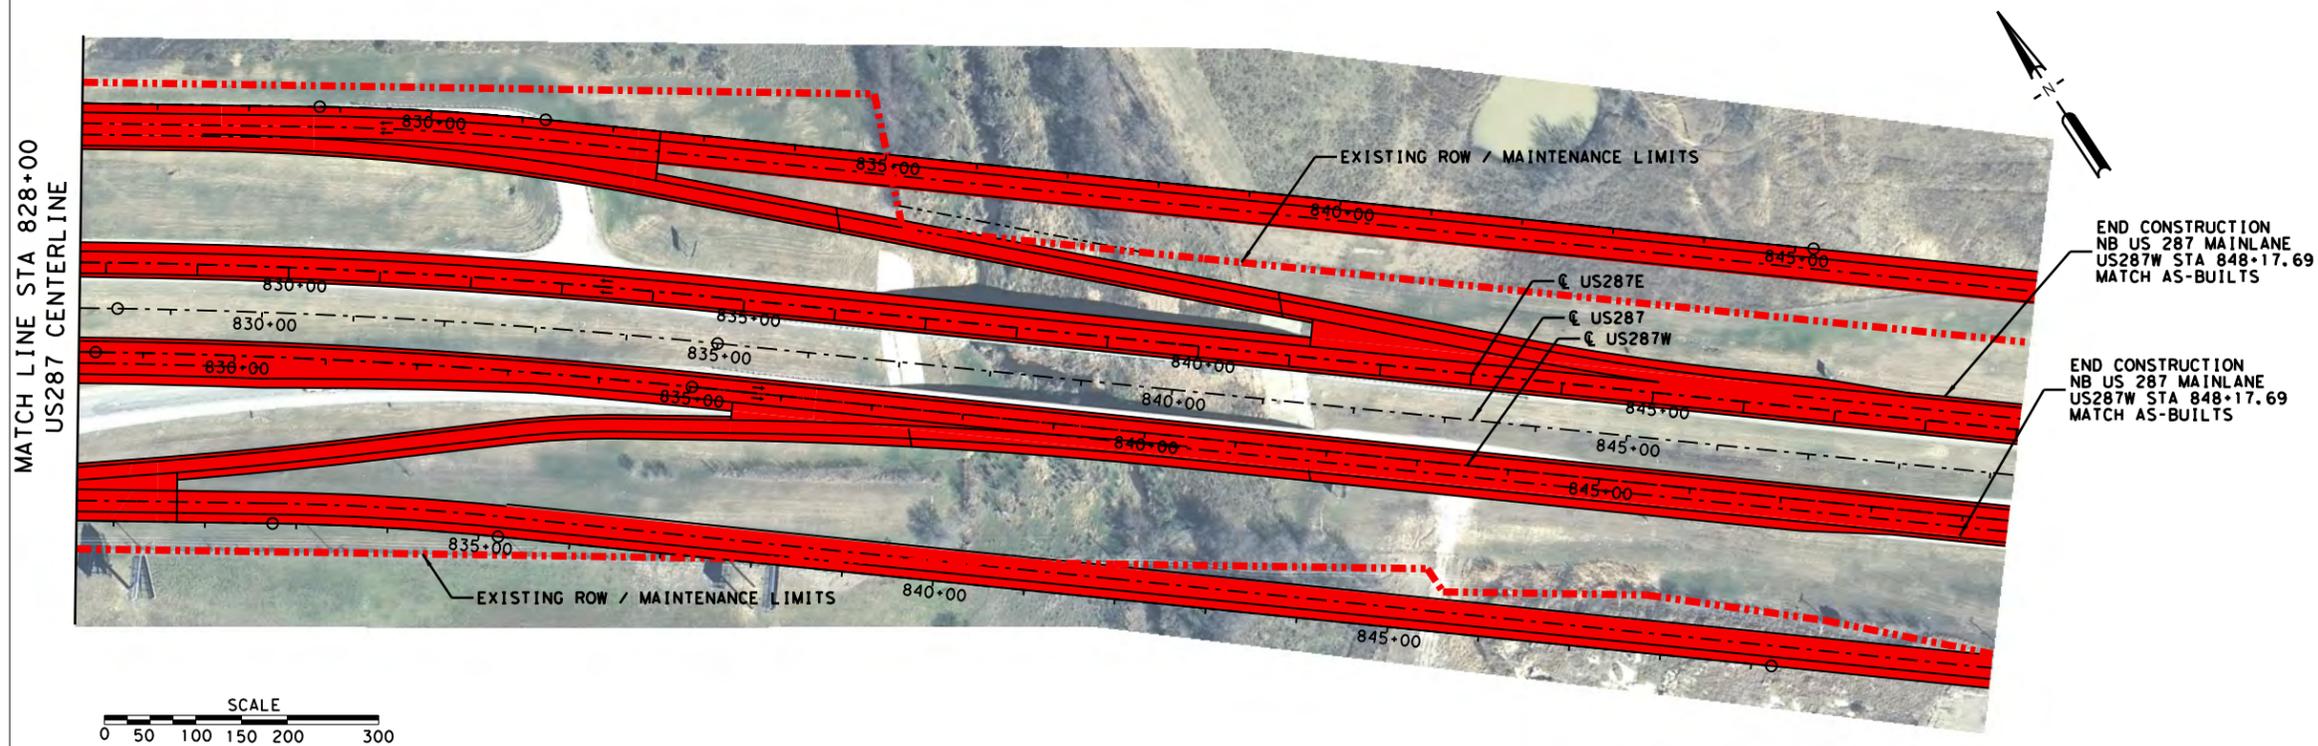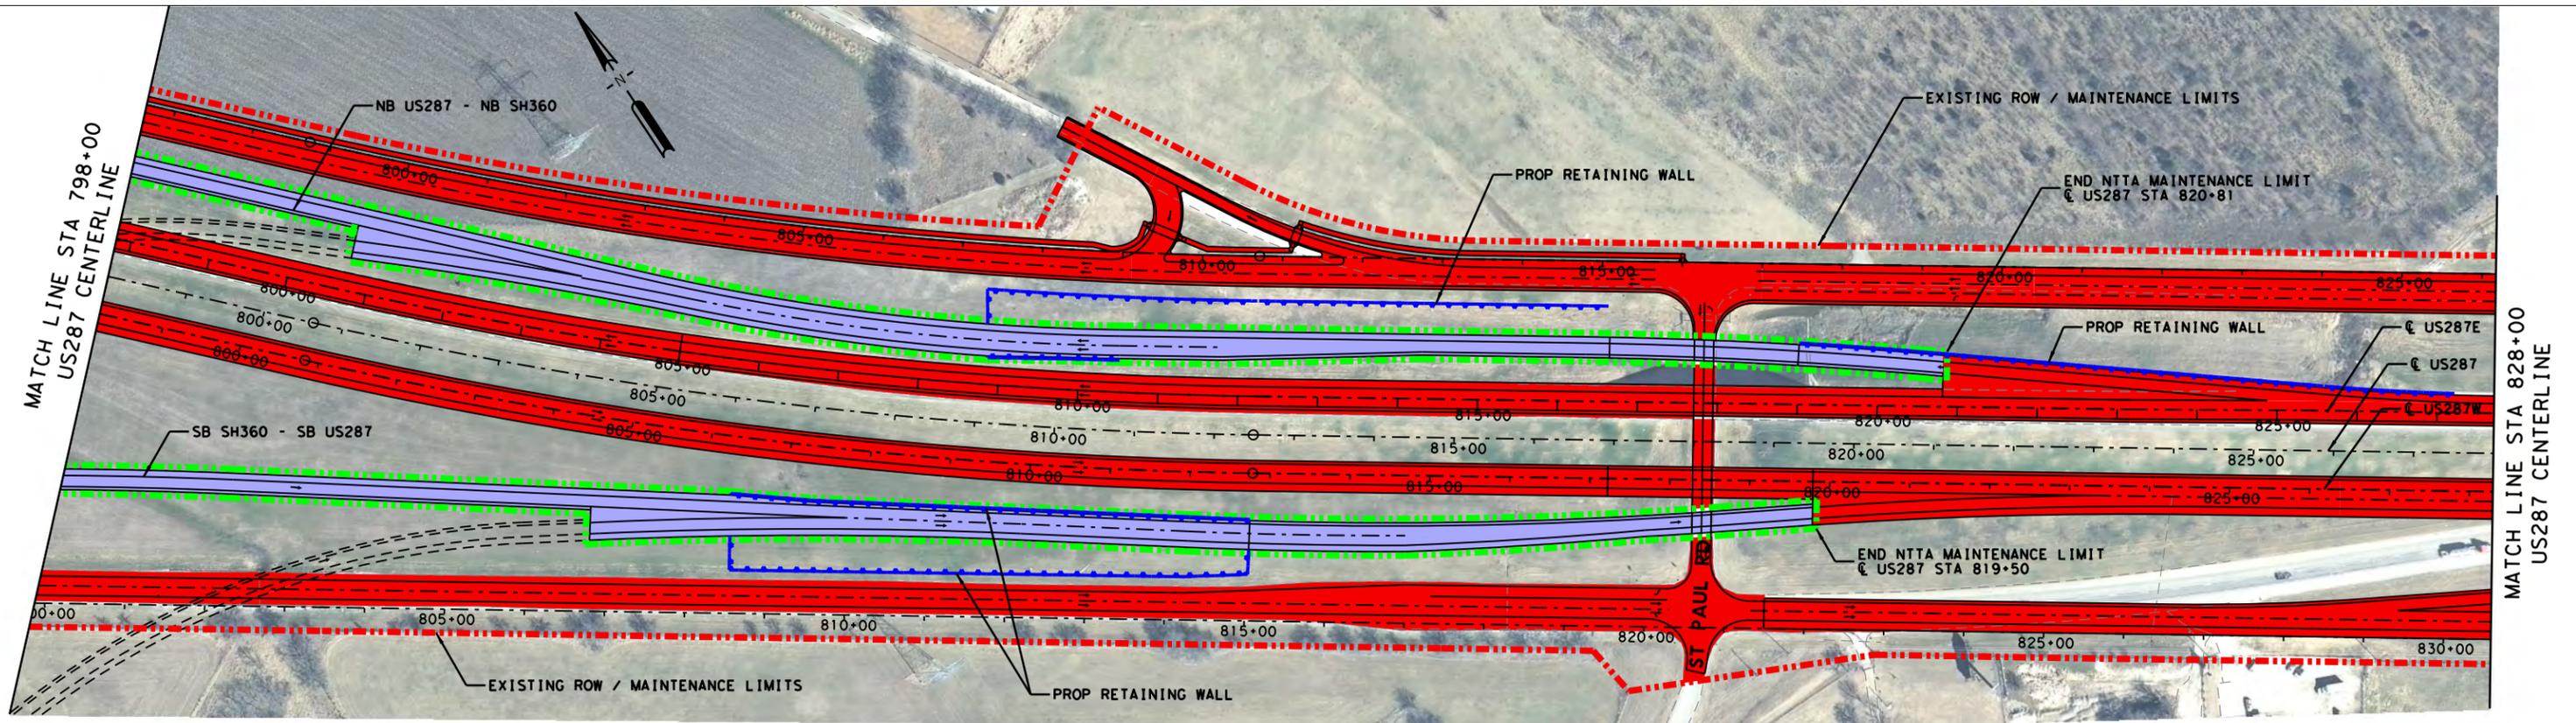

LEGEND

- ALIGNMENT
- MAINTENANCE LIMIT (NTTA)
- MAINTENANCE LIMIT (TXDOT)
- PAVEMENT MAINTAINED BY NTTA
- PAVEMENT MAINTAINED BY TXDOT
- TOLL GANTRY

NOTES:

1. NTTA'S MAINTENANCE RESPONSIBILITY AT THE US 287 INTERCHANGE IS LIMITED TO NORTH OF THE ULTIMATE US 287 NORTHBOUND FRONTAGE ROAD AND TO THE CONNECTIVITY OF ULTIMATE SH 360 FRONTAGE ROADS AND THE ULTIMATE US 287 FRONTAGE ROADS.
2. NTTA WILL BE RESPONSIBLE FOR MAINTENANCE OF ALL FUTURE RAMPS (PHASE 2) INCLUDING STRUCTURES (DIRECT CONNECTORS AND GRADE SEPARATIONS), GORE AREAS AND MAIN LANE TIE-INS.
3. TXDOT WILL BE RESPONSIBLE FOR MAINTENANCE OF THE US 287 ROADWAY, SIGNS AND SIGNALS.
4. ROW LINES SHOWN ARE APPROXIMATED AND TO BE VERIFIED WITH SURVEY.
5. NTTA MAINTENANCE INCLUDES ALL INTERIM RAMPS.
6. NTTA MAINTENANCE INCLUDES ALL NOISE WALLS AND SIDEWALKS.
7. NTTA WILL MAINTAIN DRAINAGE FACILITIES WITHIN THE LIMITS OF RIGHT-OF-WAY AND STATE DRAINAGE EASEMENTS. THIS DOES NOT RELIEVE THE CITY OF ITS RESPONSIBILITY FOR DRAINAGE OF THE STATE HIGHWAY FACILITY WITHIN ITS CORPORATE LIMITS.

STATE HIGHWAY 360



© 2014 by Texas Department of Transportation all rights reserved

BROWN & GAY ENGINEERS, INC.
 Brown & Gay Engineers, Inc.
 2595 Dallas Parkway, Suite 204, Frisco, TX 77034
 Tel: (972) 464-4800 Fax: (972) 464-4899
 - Civil Engineers and Surveyors -
 TBPE Registration No. F-1046

E. Sublett Road/W. Camp Wisdom Road to US 287

**SCHEMATIC DESIGN
ROW MAINTENANCE**

7/30/2014 SHEET 22 OF 22

TXDOT CSJ NO. : 2266-02-136