




 
Texas Department of Transportation
TECHNICAL PROVISIONS



STATE HIGHWAY 71 TOLL LANES


Attachment 11-2
Design Speed Limits
Addendum 2

STATE HIGHWAY 71
 DESIGN SPEED LIMITS
 ATTACHMENT 11-2

LEGEND

-  SH 71 DESIGN SPEED 60 MPH
-  SH 71 TOLL ROAD DESIGN SPEED 60 MPH
-  SH 71 GENERAL PURPOSE LANES DESIGN SPEED 50 MPH
-  RAMP, SH 71 EASTERLY TERMINI DESIGN SPEED 50 MPH

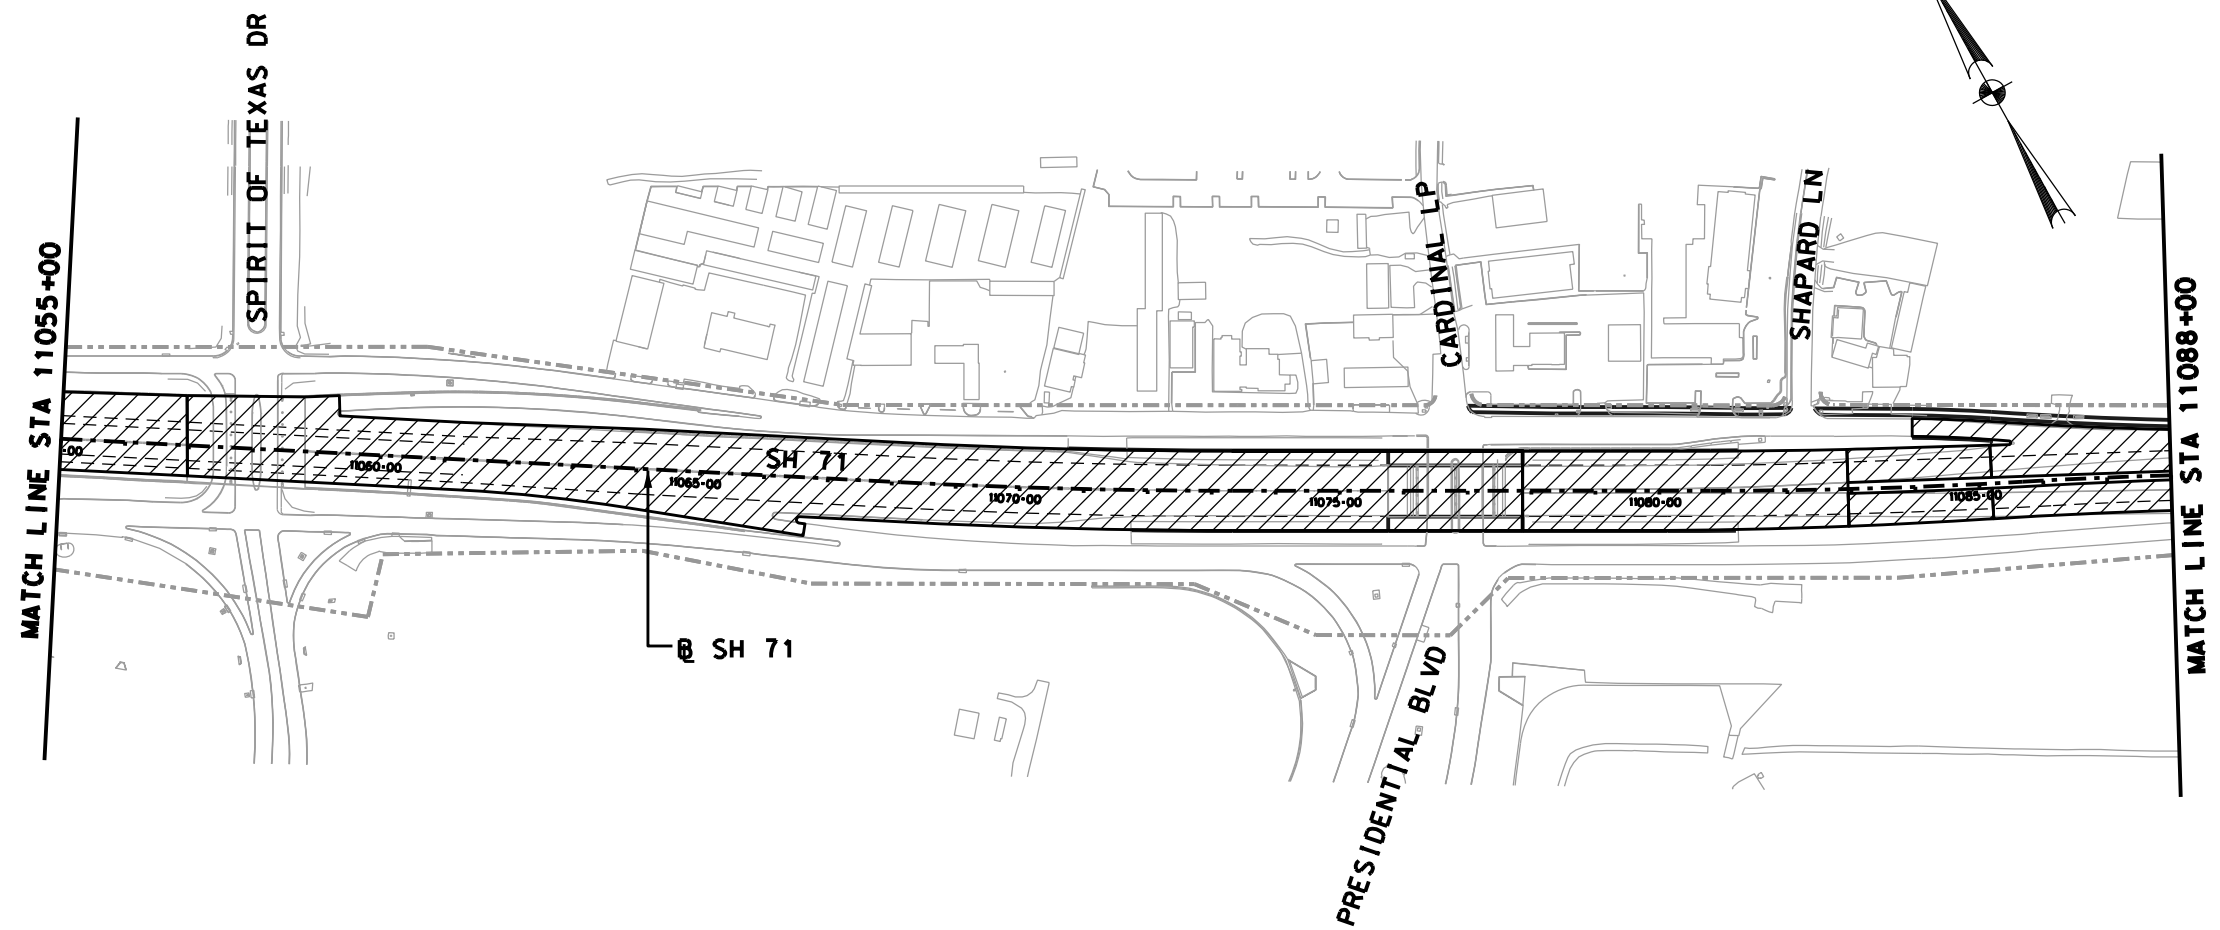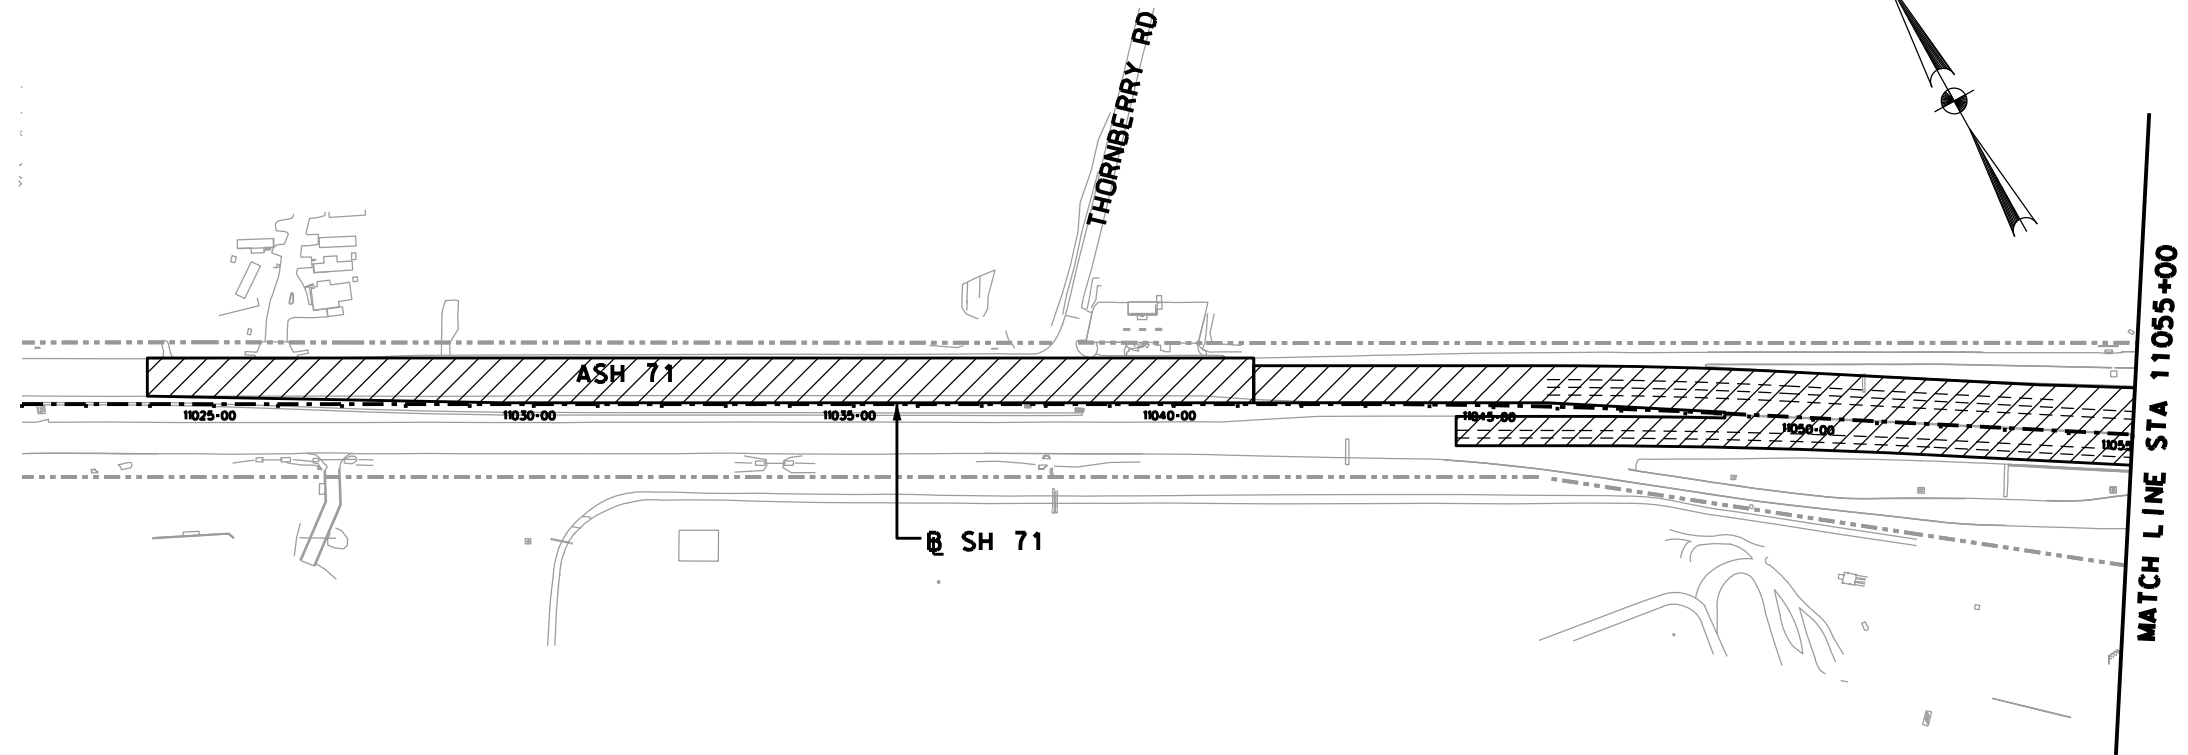


 






 **Texas Department of Transportation**
 SH 71 TOLL LANES
 ATTACHMENT 11-2
 DESIGN SPEED LIMITS

3/25/2014 11:26:57 AM J:\SR71\07_Technical\11_Roadways\LOGNSH_71_exhibits\SR71_CLASS_01.dgn

J:\SR71\07_Technical\11_Roadways\LOGNSH_71_exhibits\SR71_CLASS_01.dgn

LEGEND

-  SH 71 DESIGN SPEED 60 MPH
-  SH 71 TOLL ROAD DESIGN SPEED 60 MPH
-  SH 71 GENERAL PURPOSE LANES DESIGN SPEED 50 MPH
-  RAMPS, SH 71 EASTERLY TERMINI DESIGN SPEED 50 MPH

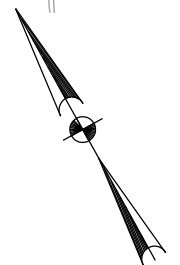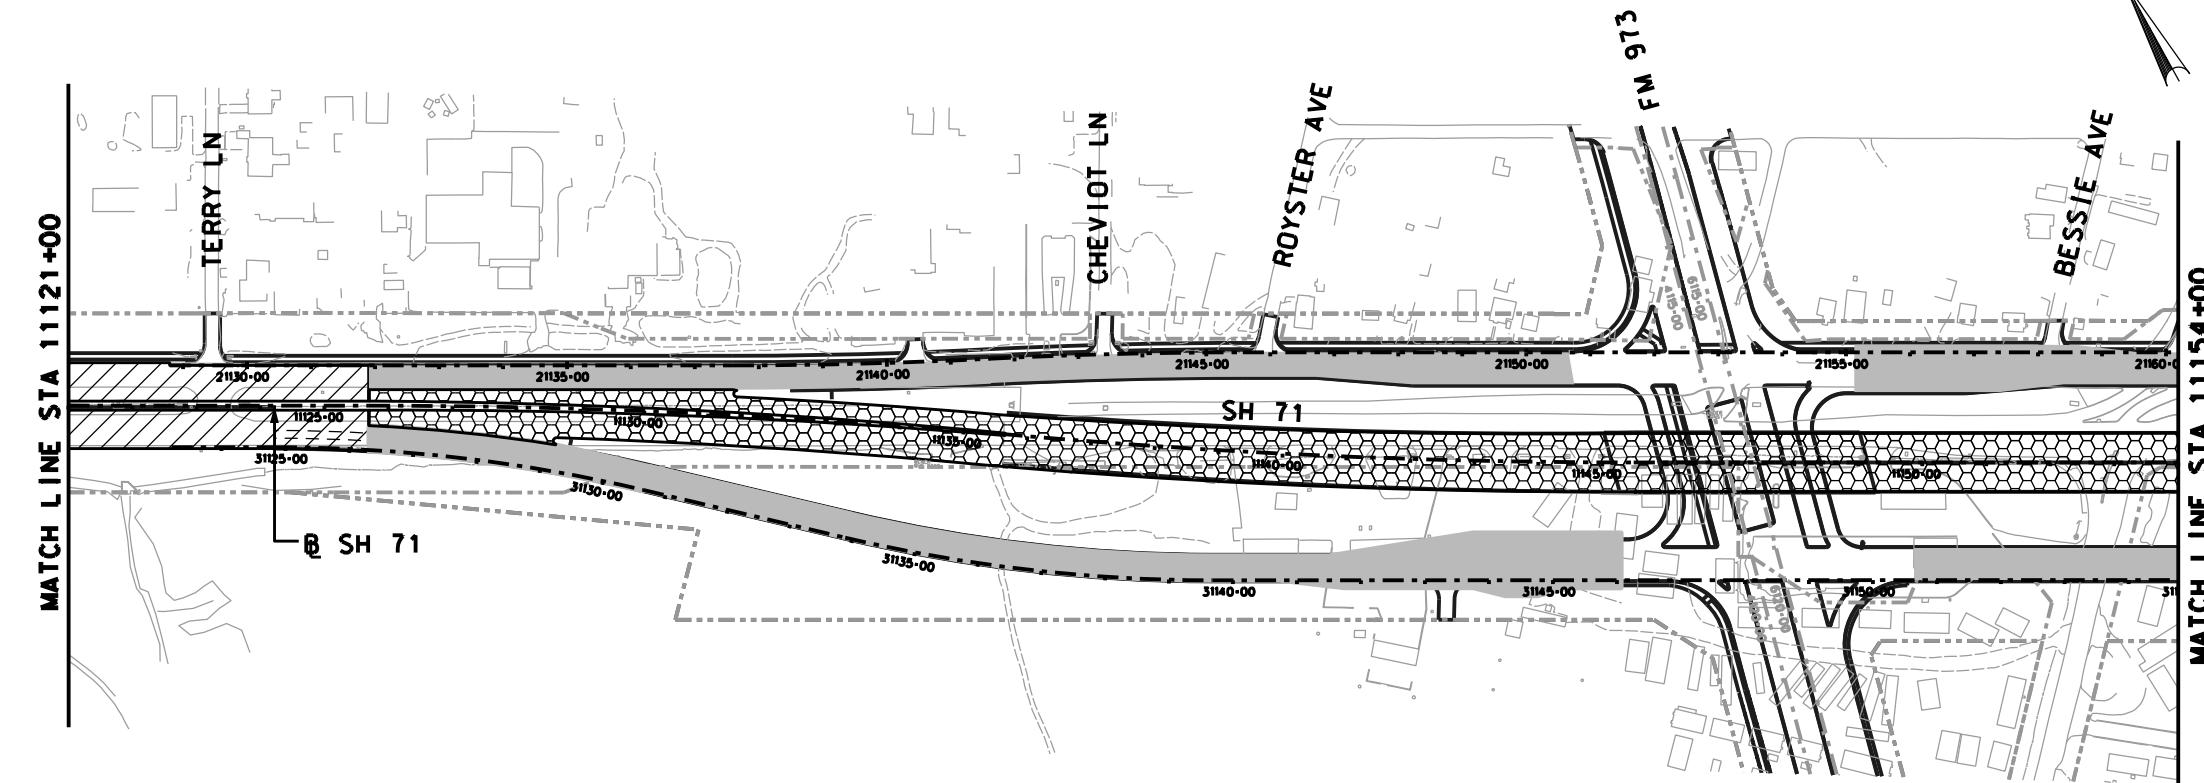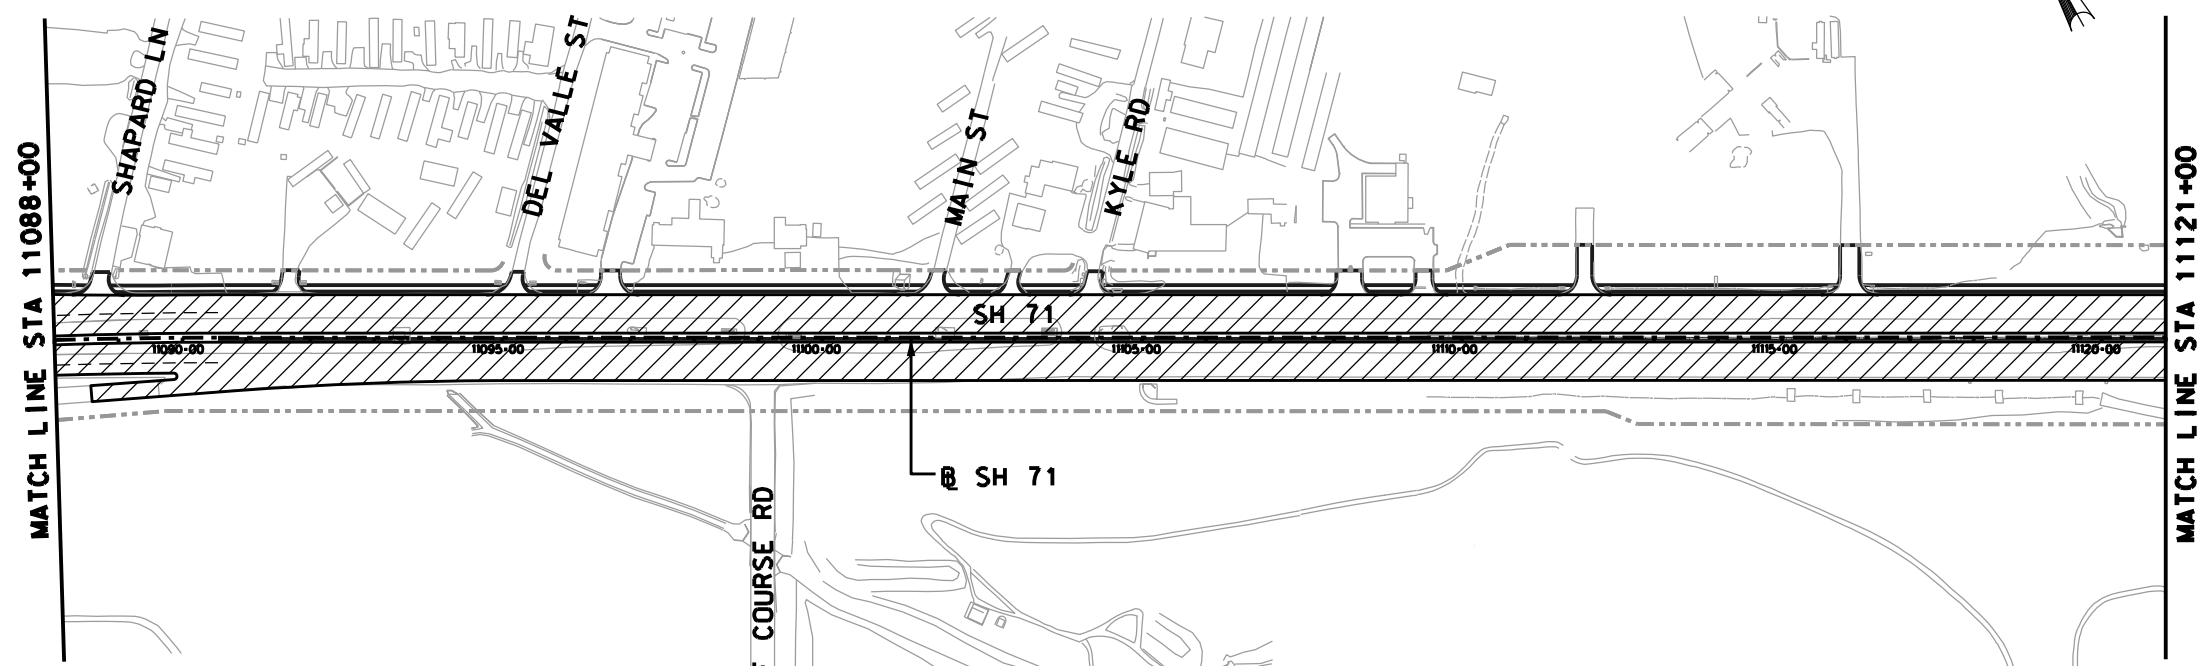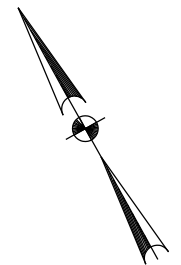

3/25/2014 11:21:36 AM
 J:\SR71\07_Technical\11_Roadways\UGNS\SH 71 exhibits\SH71_CLASS_02.dgn






 
SH 71 TOLL LANES
ATTACHMENT 11-2
DESIGN SPEED LIMITS




SCALE: 1"=300'

SHEET 2 OF 3

J:\SR71\07_Technical\11_Roadways\UGNS\SH 71 exhibits\SH71_CLASS_02.dgn

LEGEND

-  SH 71 DESIGN SPEED 60 MPH
-  SH 71 TOLL ROAD DESIGN SPEED 60 MPH
-  SH 71 GENERAL PURPOSE LANES DESIGN SPEED 50 MPH
-  RAMPS, SH 71 EASTERLY TERMINI DESIGN SPEED 50 MPH

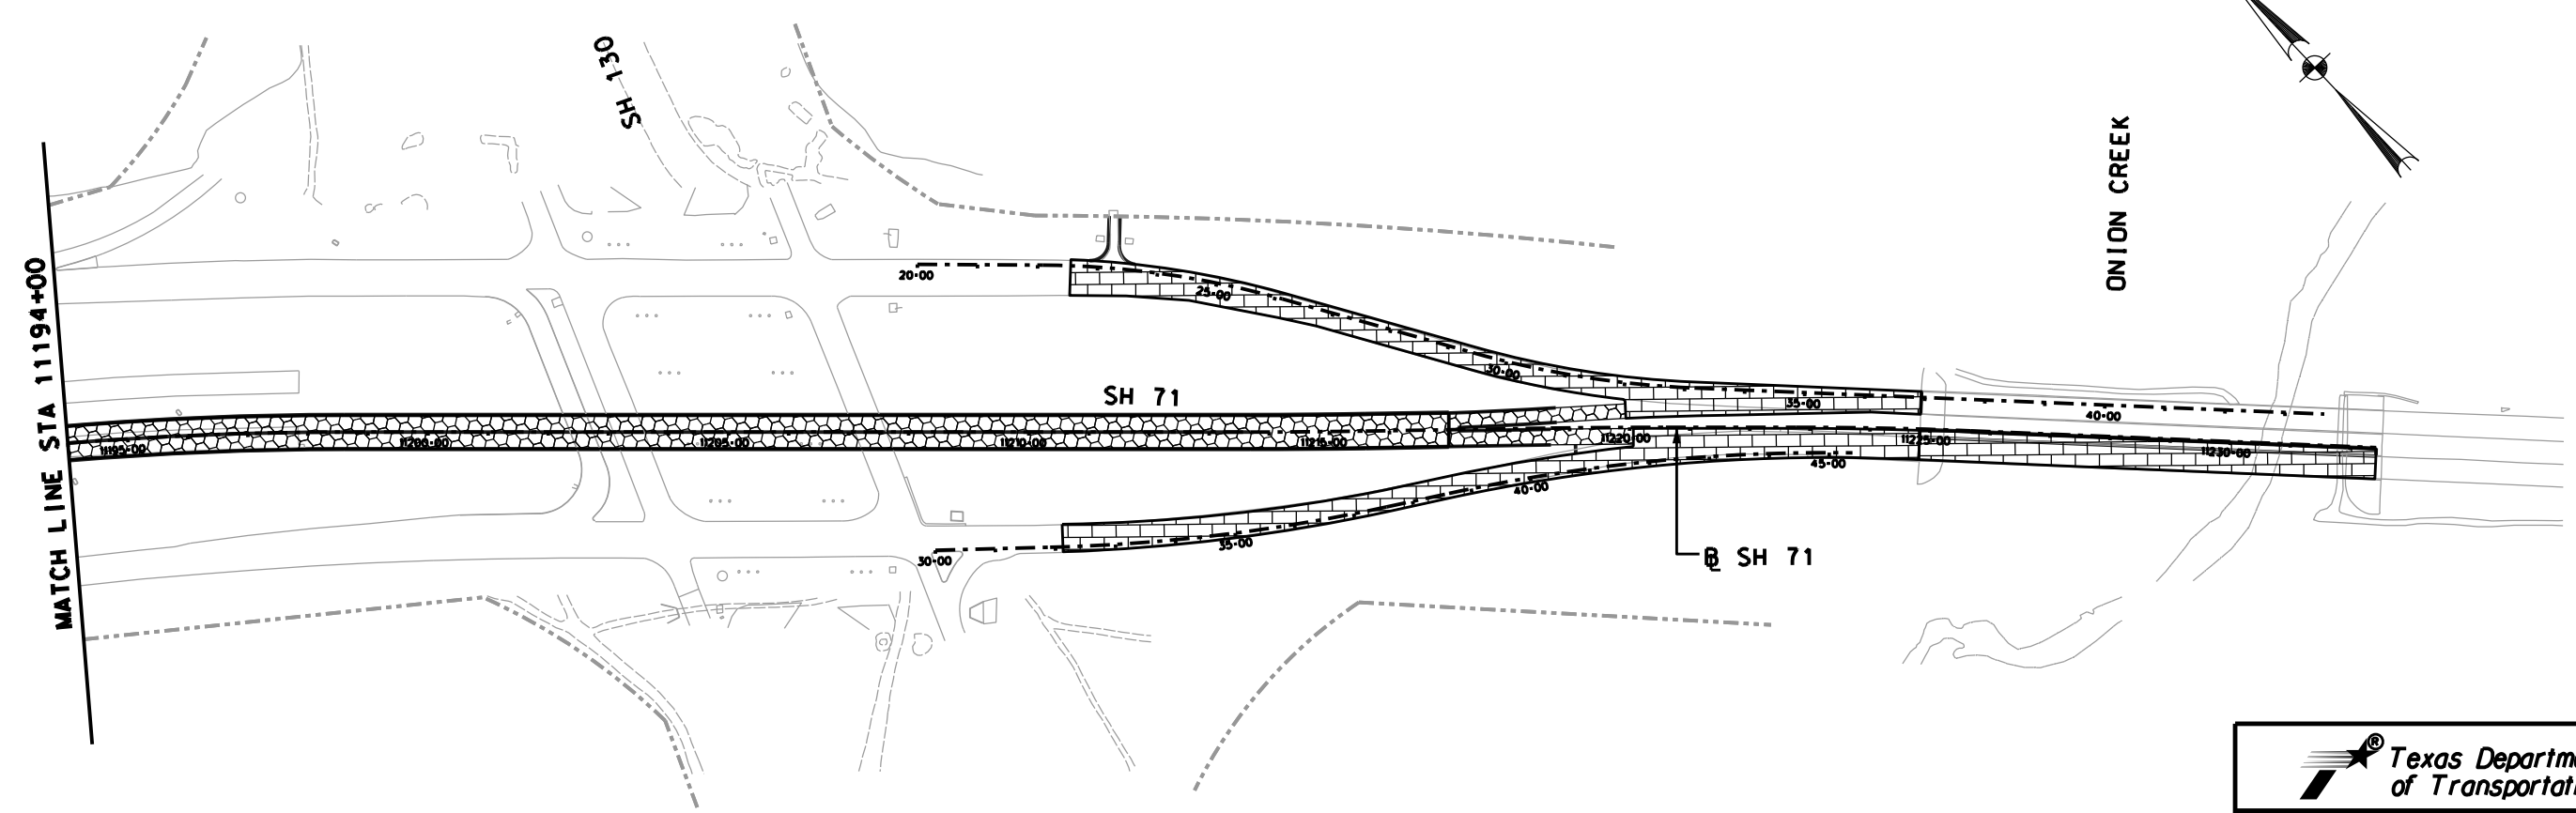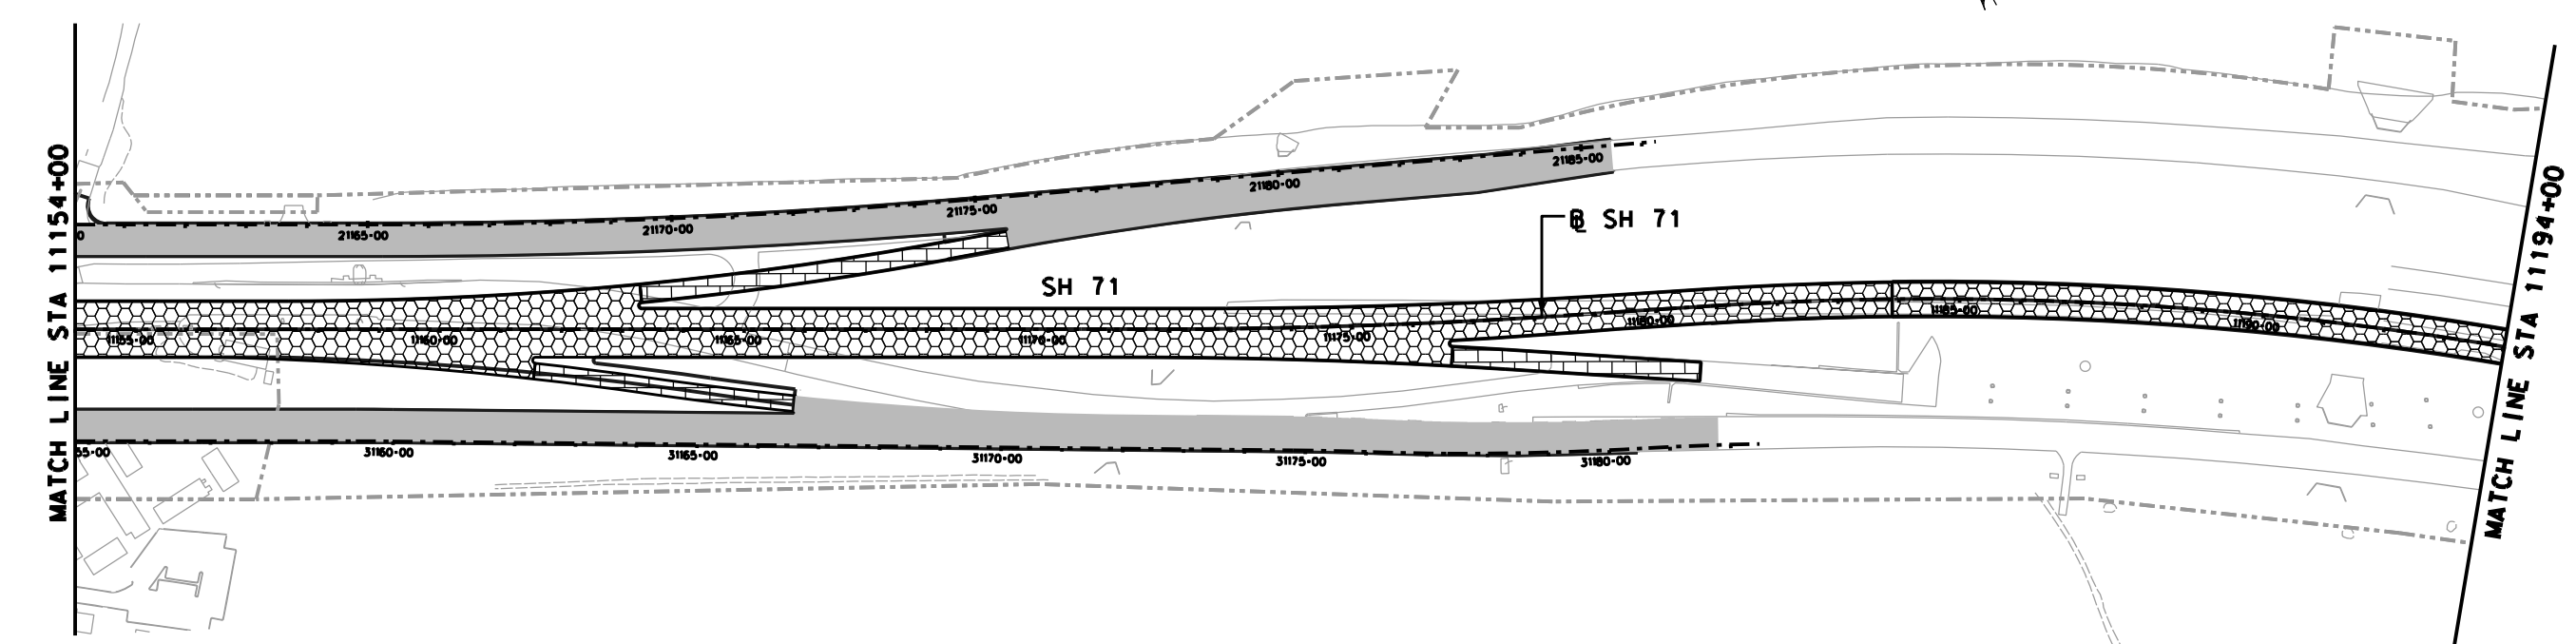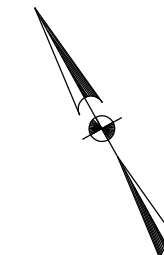

**SH 71 TOLL LANES
ATTACHMENT 11-2
DESIGN SPEED LIMITS**

SCALE: 1"=300'

SHEET 3 OF 3