


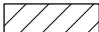




**Texas Department of Transportation**  
**TECHNICAL PROVISIONS**

**STATE HIGHWAY 71 TOLL LANES**  
**Attachment 11-2**  
**Design Speed Limits**

STATE HIGHWAY 71  
 DESIGN SPEED LIMITS  
 ATTACHMENT 11-2

LEGEND

 -  SH 71 DESIGN SPEED 60 MPH
-  SH 71 TOLL ROAD DESIGN SPEED 60 MPH
-  SH 71 GENERAL PURPOSE LANES DESIGN SPEED 50 MPH
-  RAMP, SH 71 EASTERLY TERMINI DESIGN SPEED 50 MPH

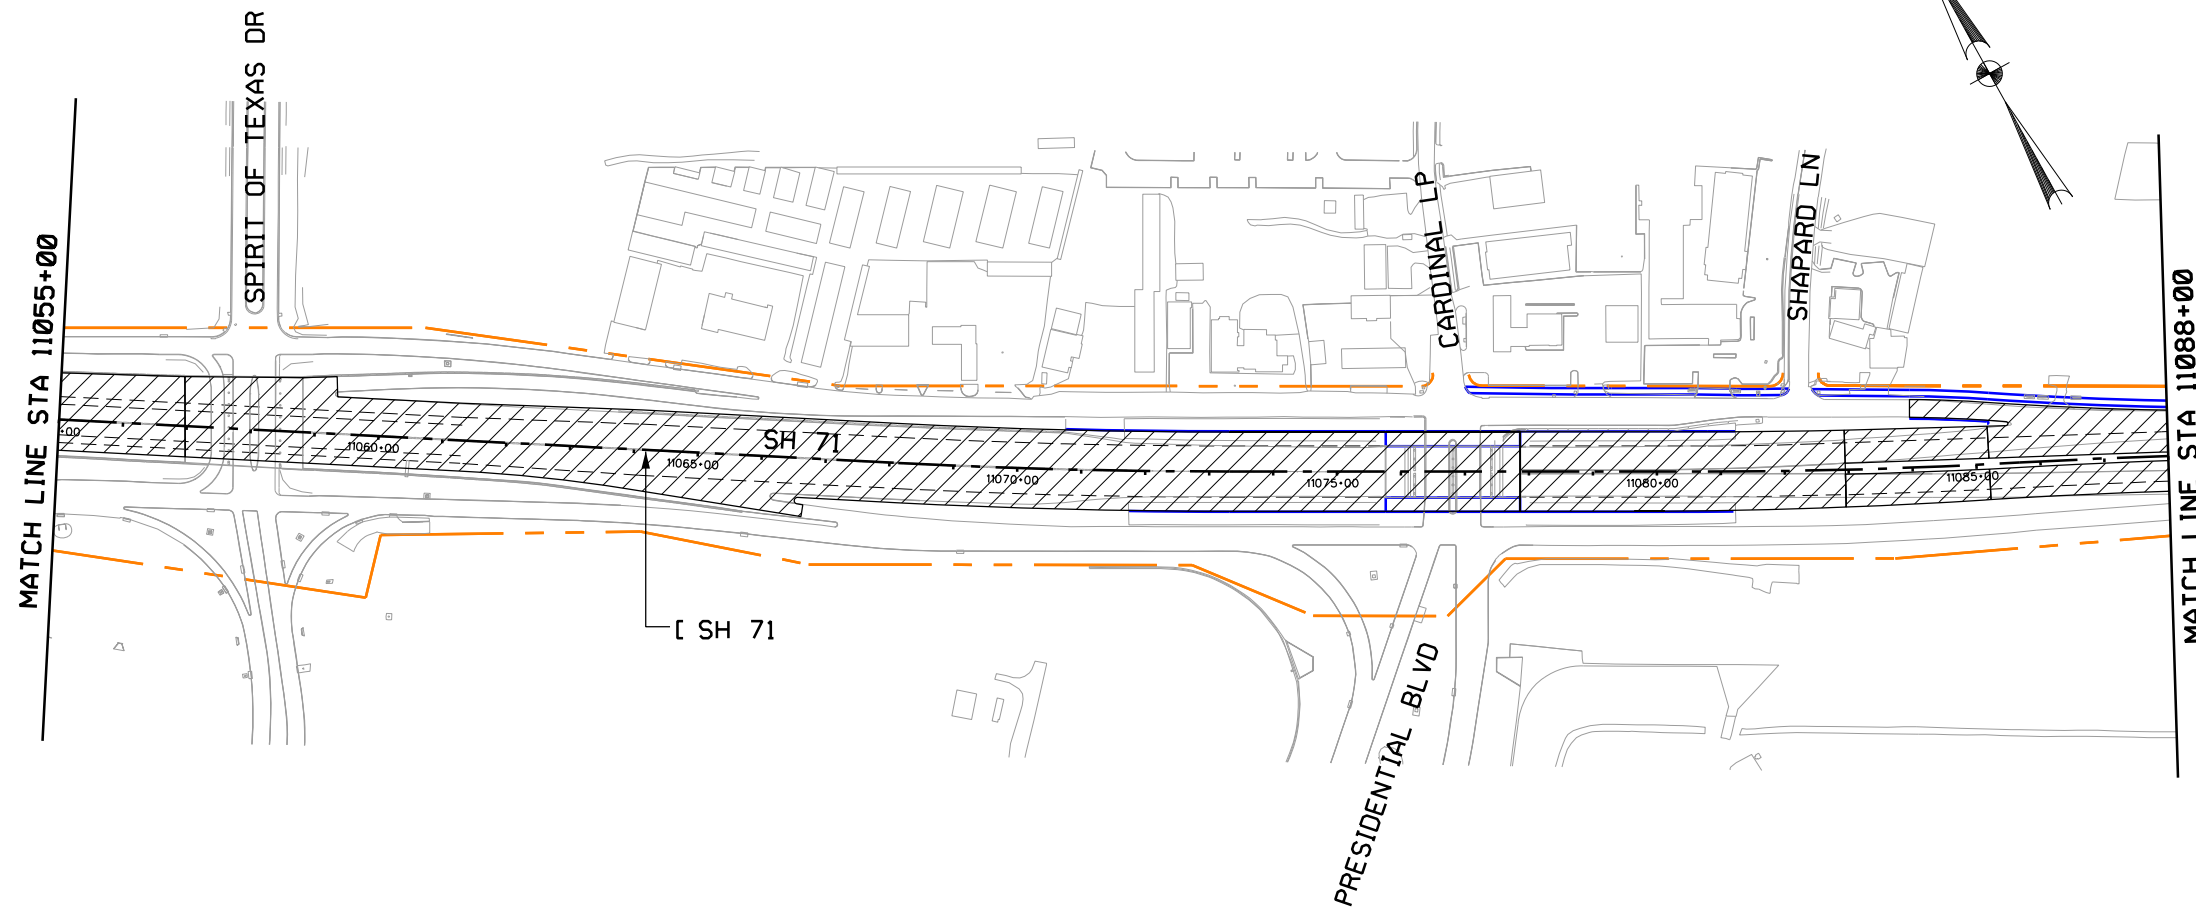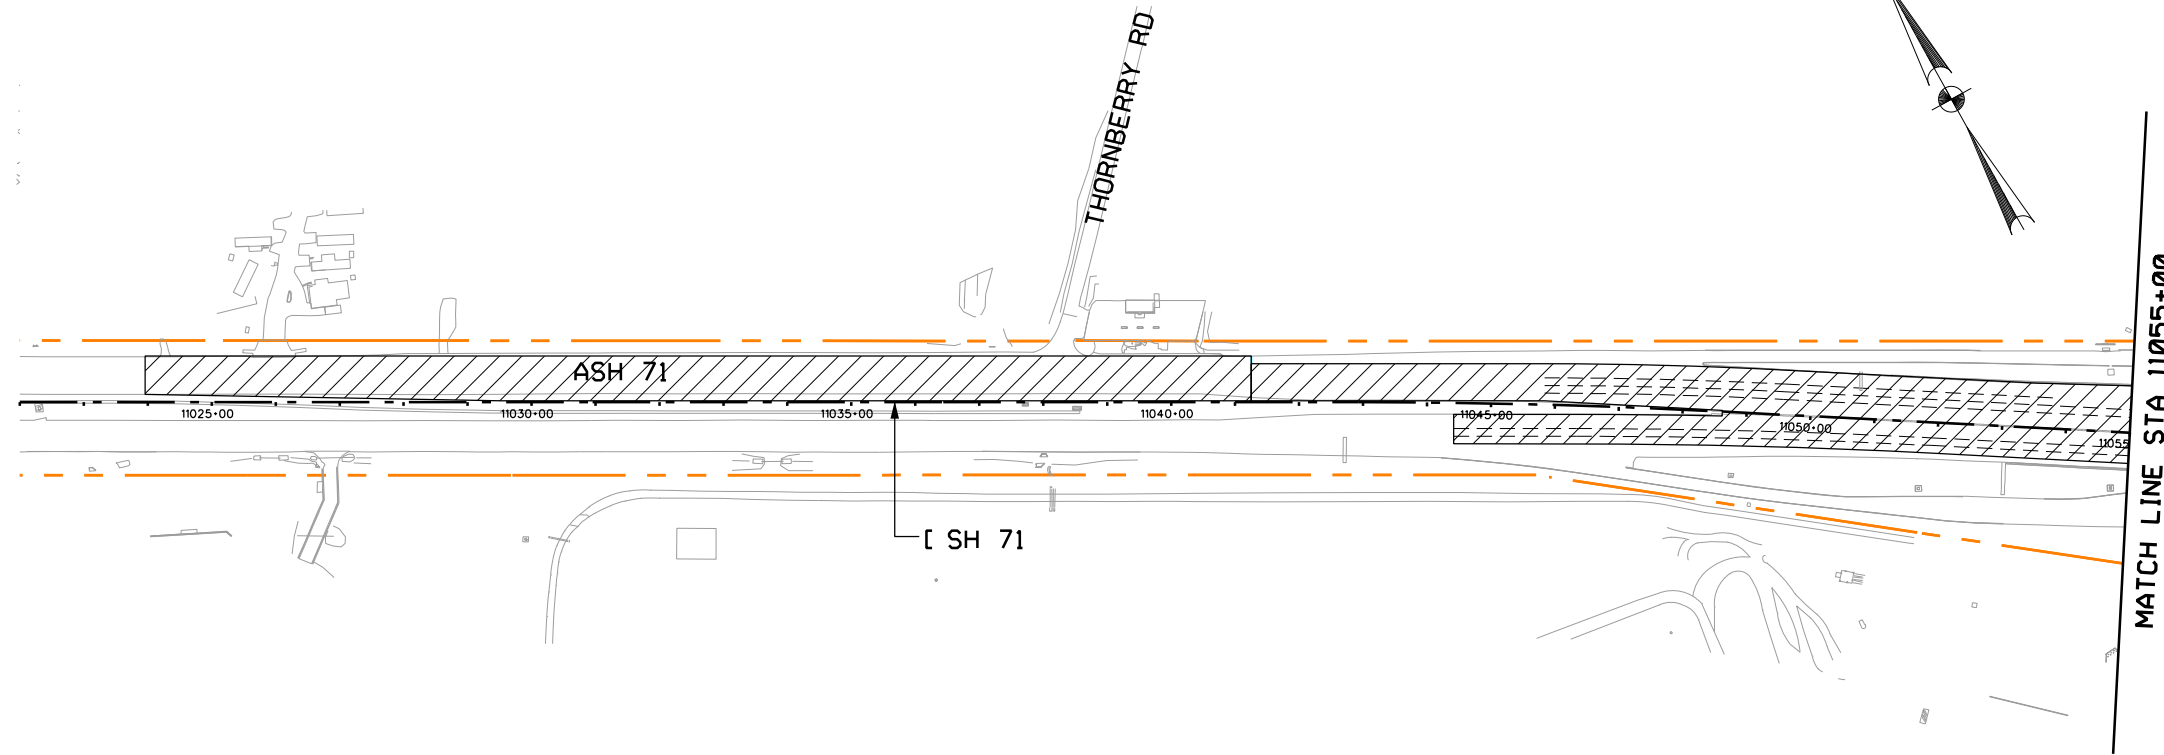








SH 71 TOLL LANES  
 ATTACHMENT 11-2  
 DESIGN SPEED LIMITS

SCALE: 1"=300'


SHEET 1 OF 3

 **LEGEND**

 -  SH 71 DESIGN SPEED 60 MPH
-  SH 71 TOLL ROAD DESIGN SPEED 60 MPH
-  SH 71 GENERAL PURPOSE LANES DESIGN SPEED 50 MPH
-  RAMPS, SH 71 EASTERLY TERMINI DESIGN SPEED 50 MPH

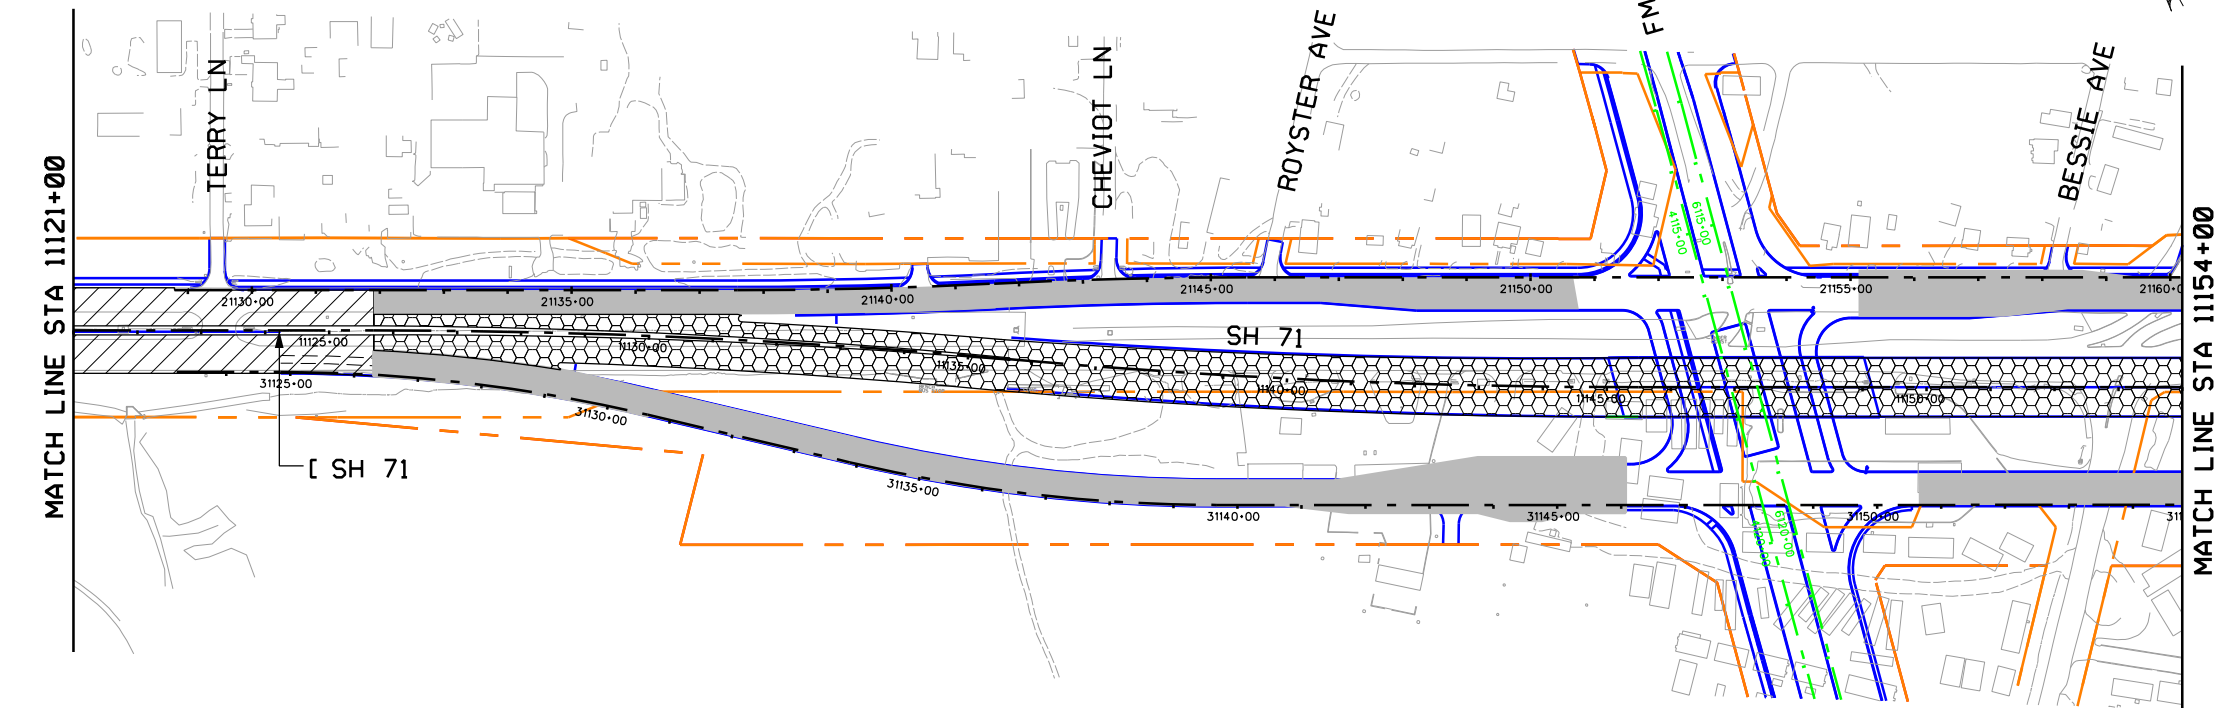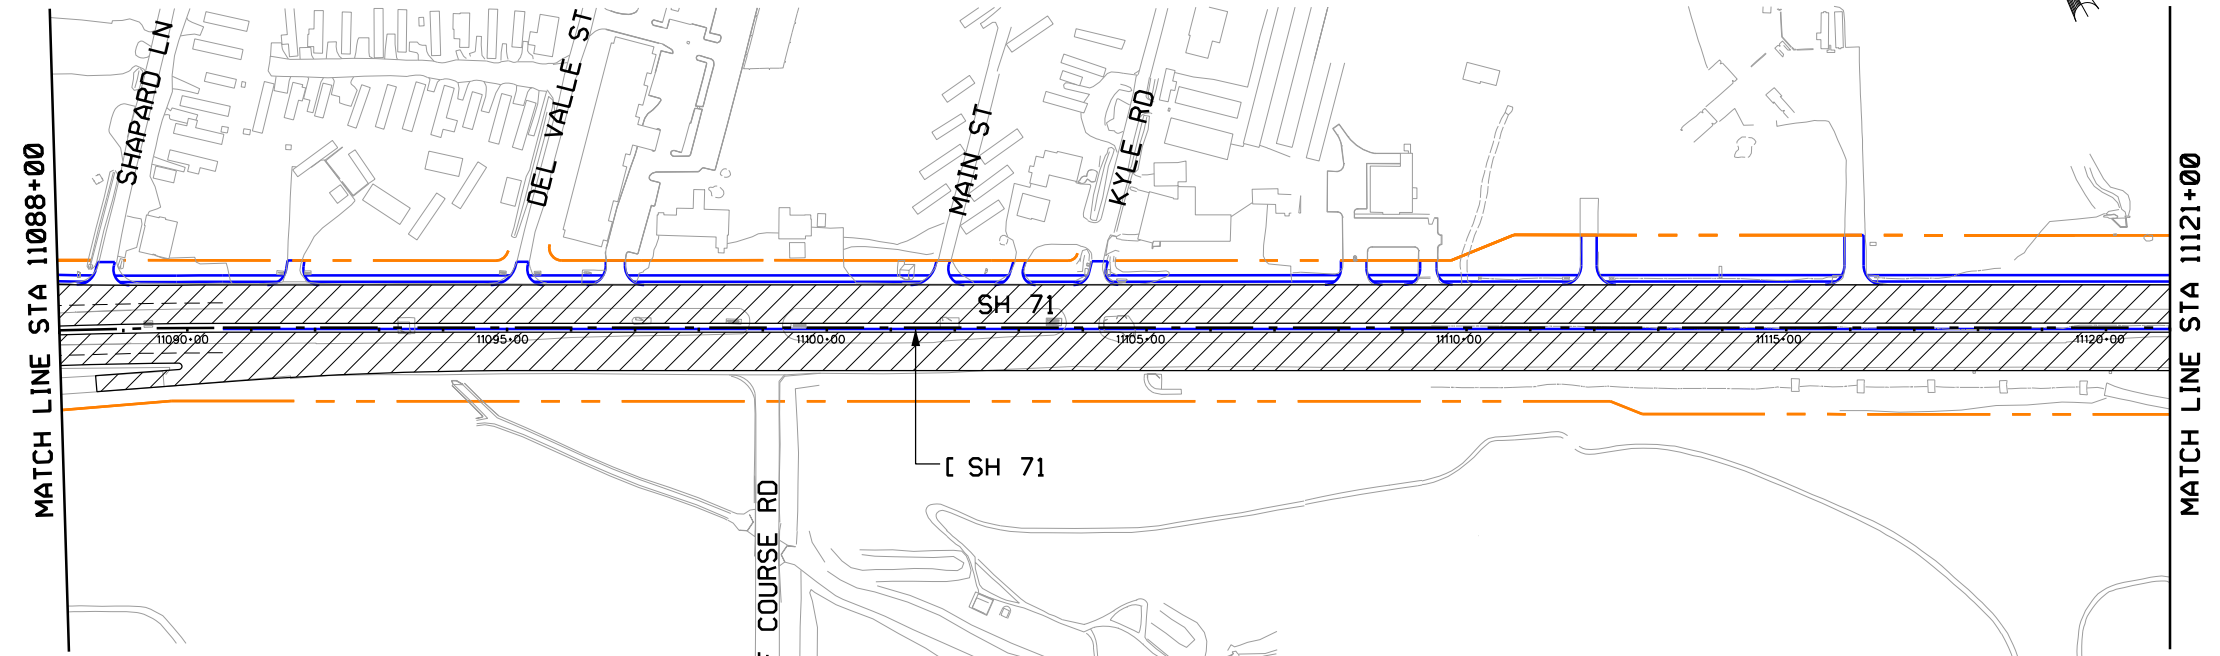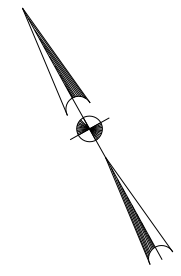





9 DATES  
 5 FILES







**SH 71 TOLL LANES  
 ATTACHMENT 11-2  
 DESIGN SPEED LIMITS**

SCALE: 1"=300' SHEET 2 OF 3

 **LEGEND**

 -  SH 71 DESIGN SPEED 60 MPH
-  SH 71 TOLL ROAD DESIGN SPEED 60 MPH
-  SH 71 GENERAL PURPOSE LANES DESIGN SPEED 50 MPH
-  RAMPS, SH 71 EASTERLY TERMINI DESIGN SPEED 50 MPH

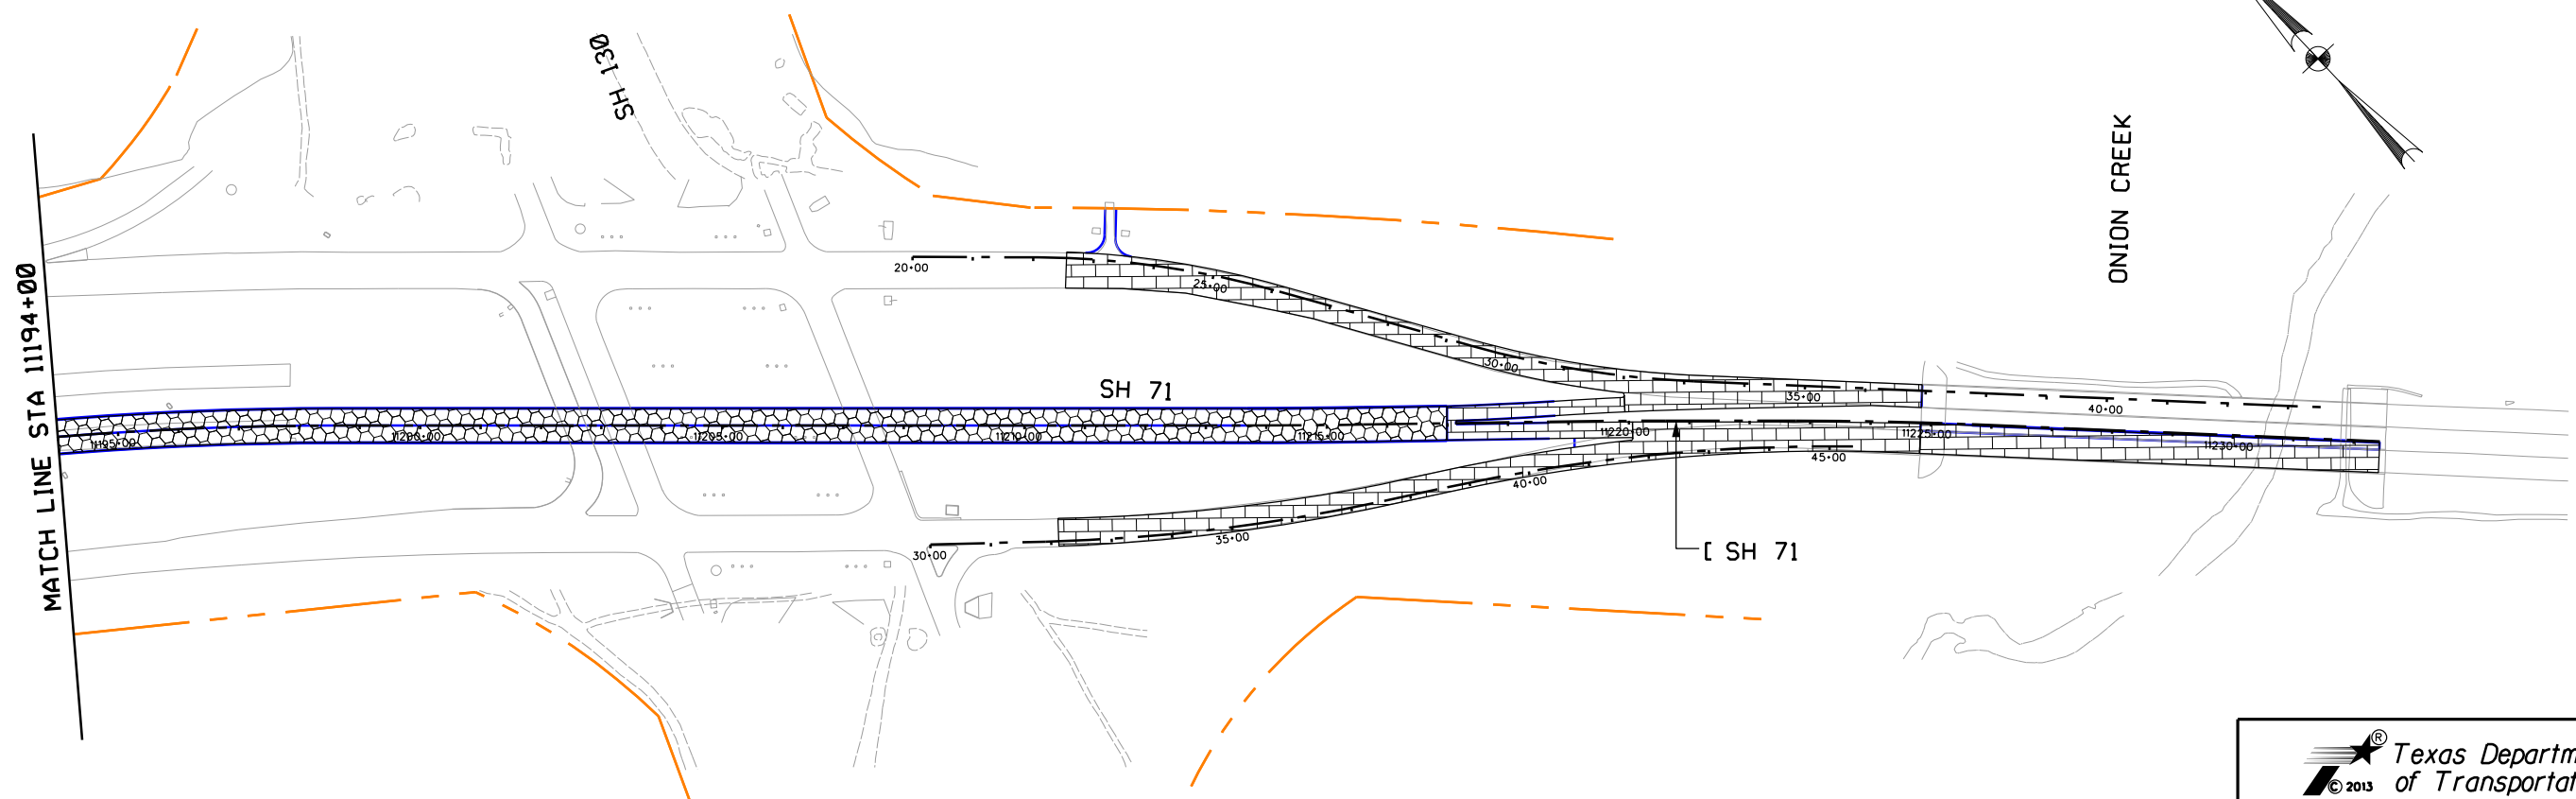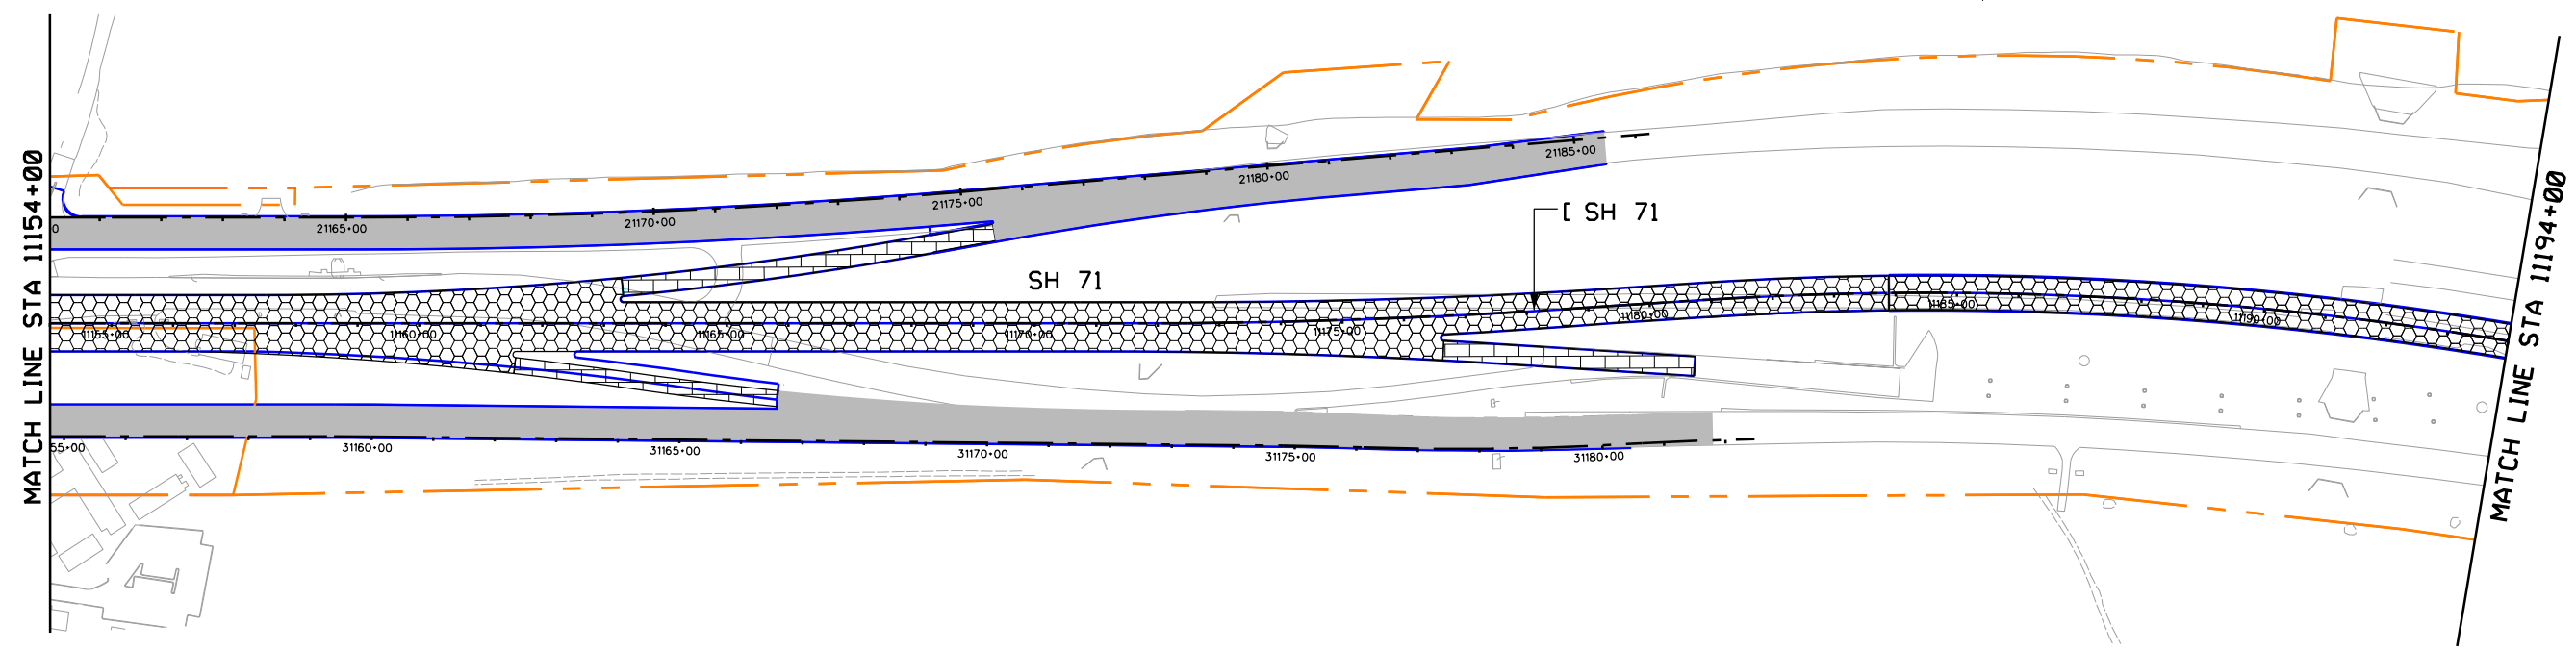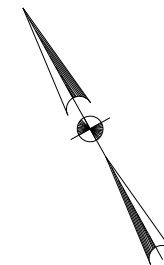


**Texas Department of Transportation**  
 © 2013

**SH 71 TOLL LANES  
 ATTACHMENT 11-2  
 DESIGN SPEED LIMITS**

SCALE: 1"=300' SHEET 3 OF 3

SDATES STIMES  
 SFILES

SFILES