

Texas Department of Transportation
TECHNICAL PROVISIONS



STATE HIGHWAY 71 TOLL LANES

Attachment 17-1
Conceptual ITS Layout

STATE HIGHWAY 71
CONCEPTUAL ITS LAYOUT
ATTACHMENT 17-1

LEGEND

-  PROPOSED TOLL
-  PROPOSED NON-TOLL (SH 71 MAINLANES)
-  PROPOSED NON-TOLL (FM 973)

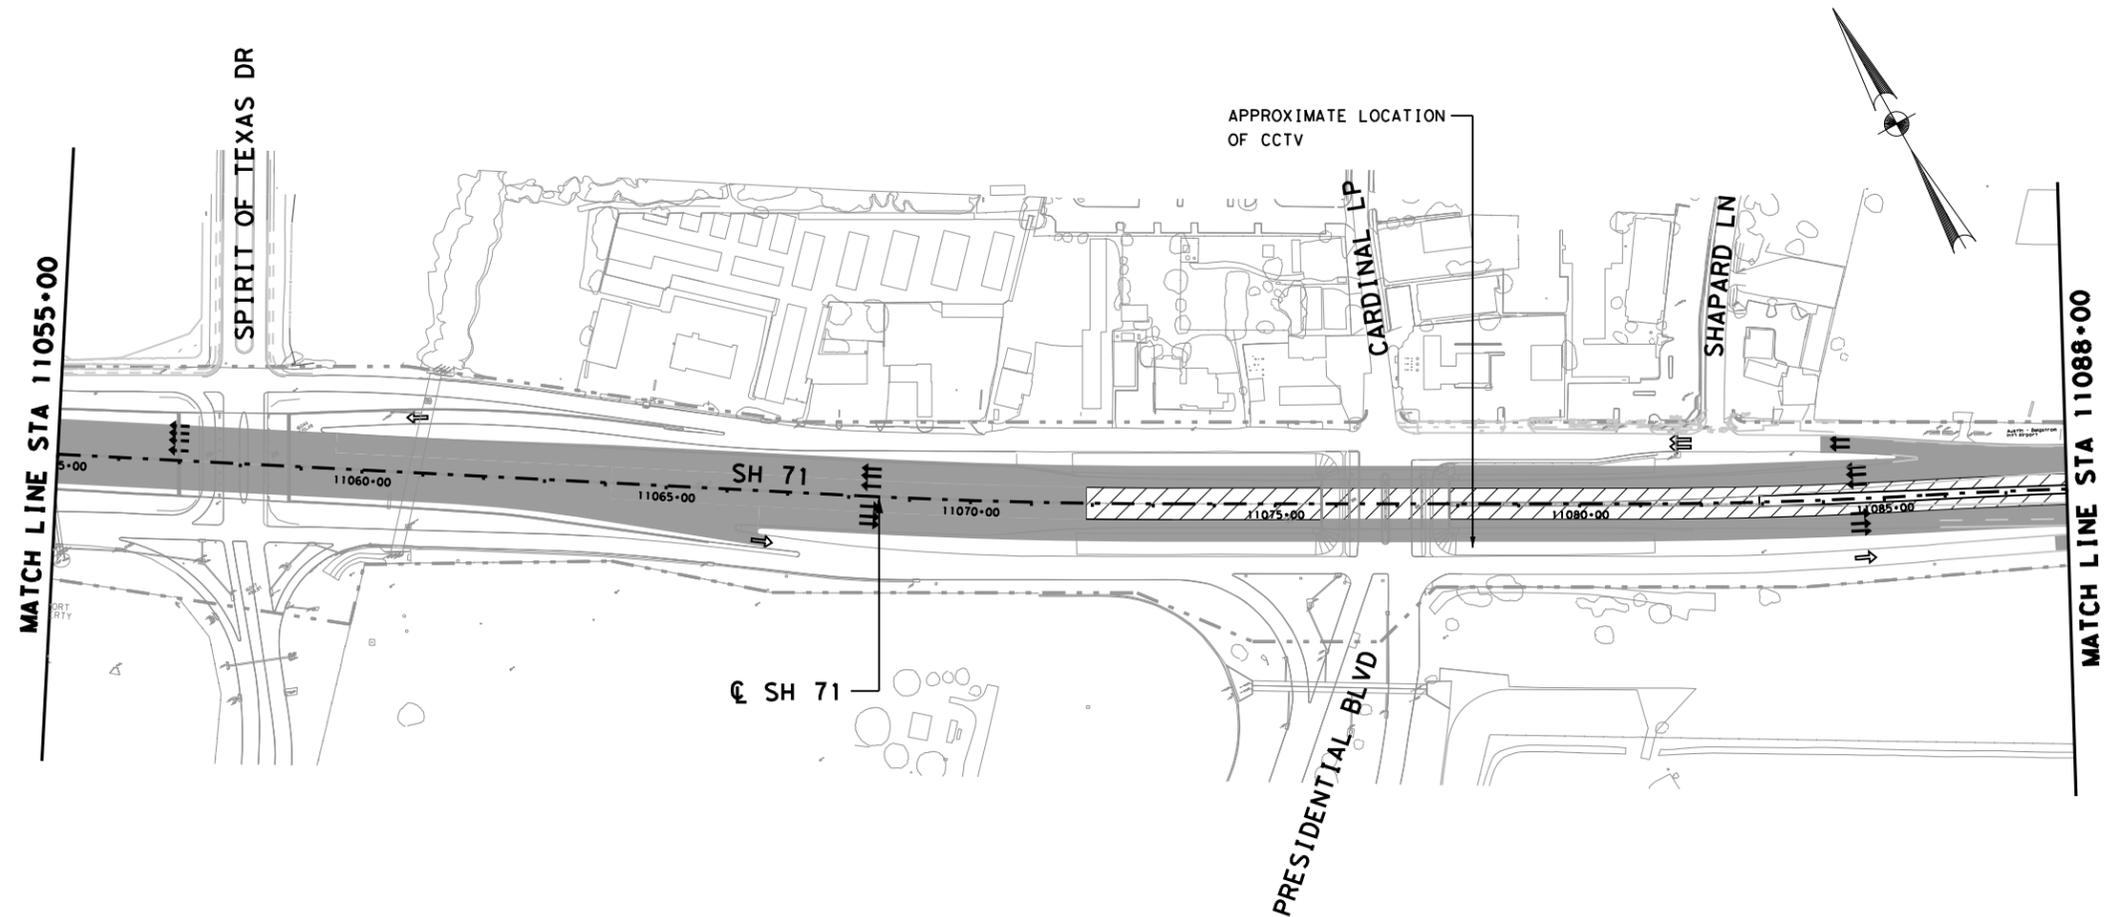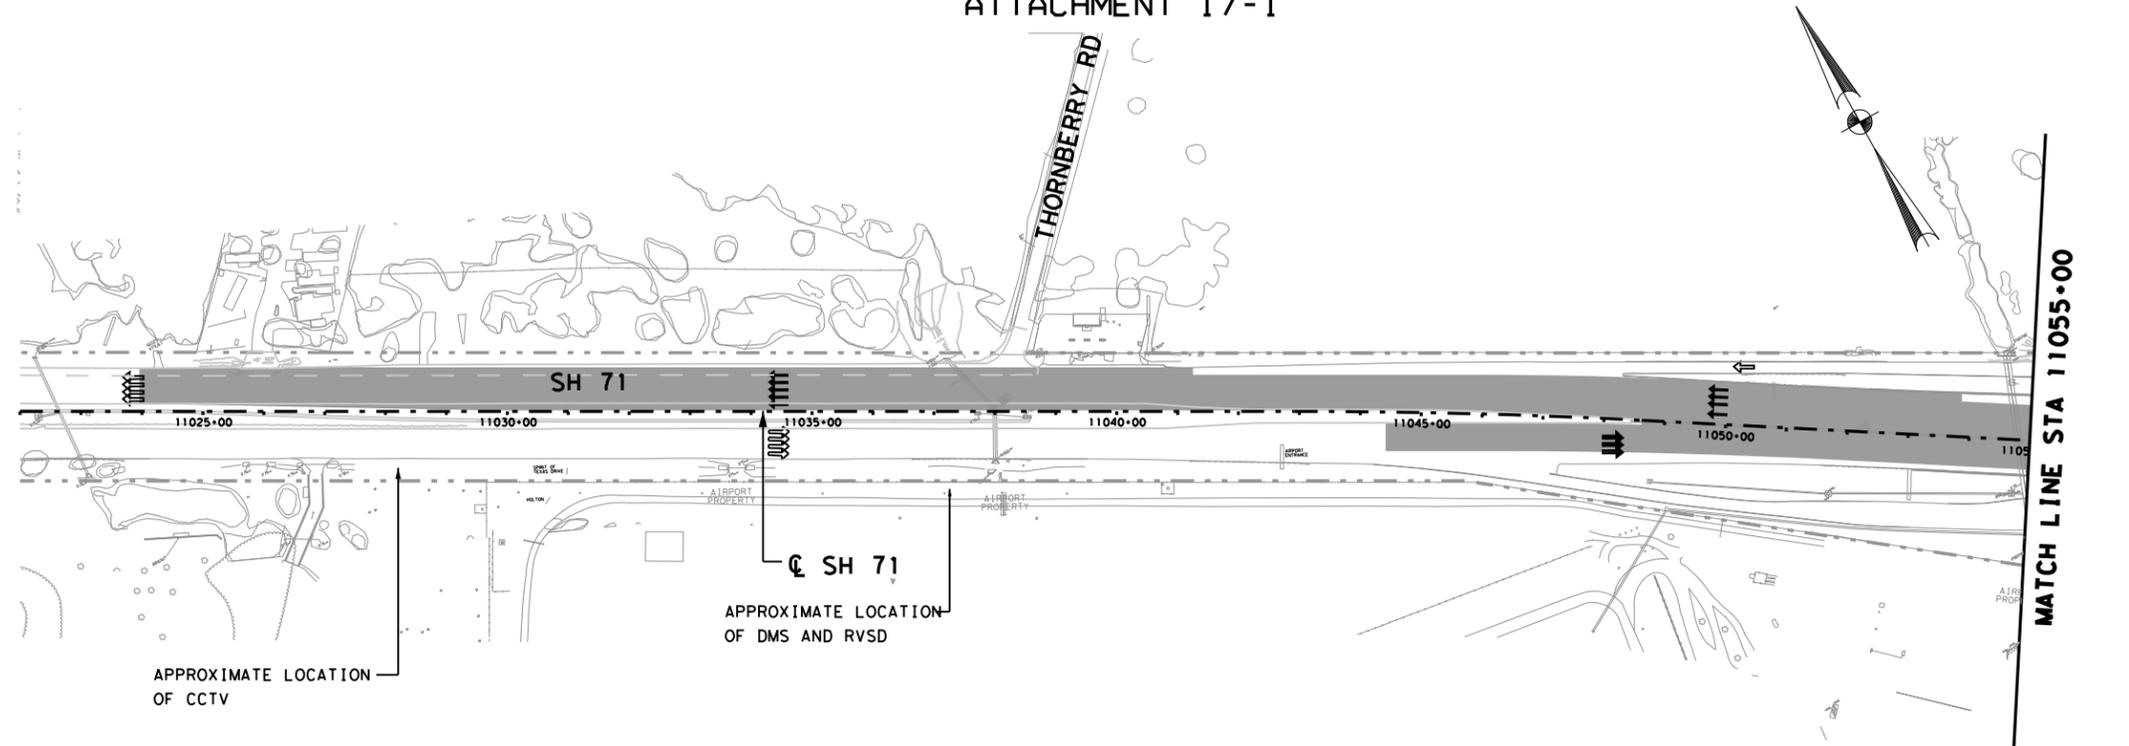

STATE HIGHWAY 71
CONCEPTUAL ITS LAYOUT
ATTACHMENT 17-1

SCALE: 1"=300'



SHEET 1 OF 3

1/14/2014 7:31:24 AM
C:\Users\Don\Desktop\Exhibit 17-1\SH71-ITS-01.dgn

C:\Users\Don\Desktop\Exhibit 17-1\SH71-ITS-01.dgn

LEGEND

-  PROPOSED TOLL
-  PROPOSED NON-TOLL (SH 71 MAINLANES)
-  PROPOSED NON-TOLL (FM 973)

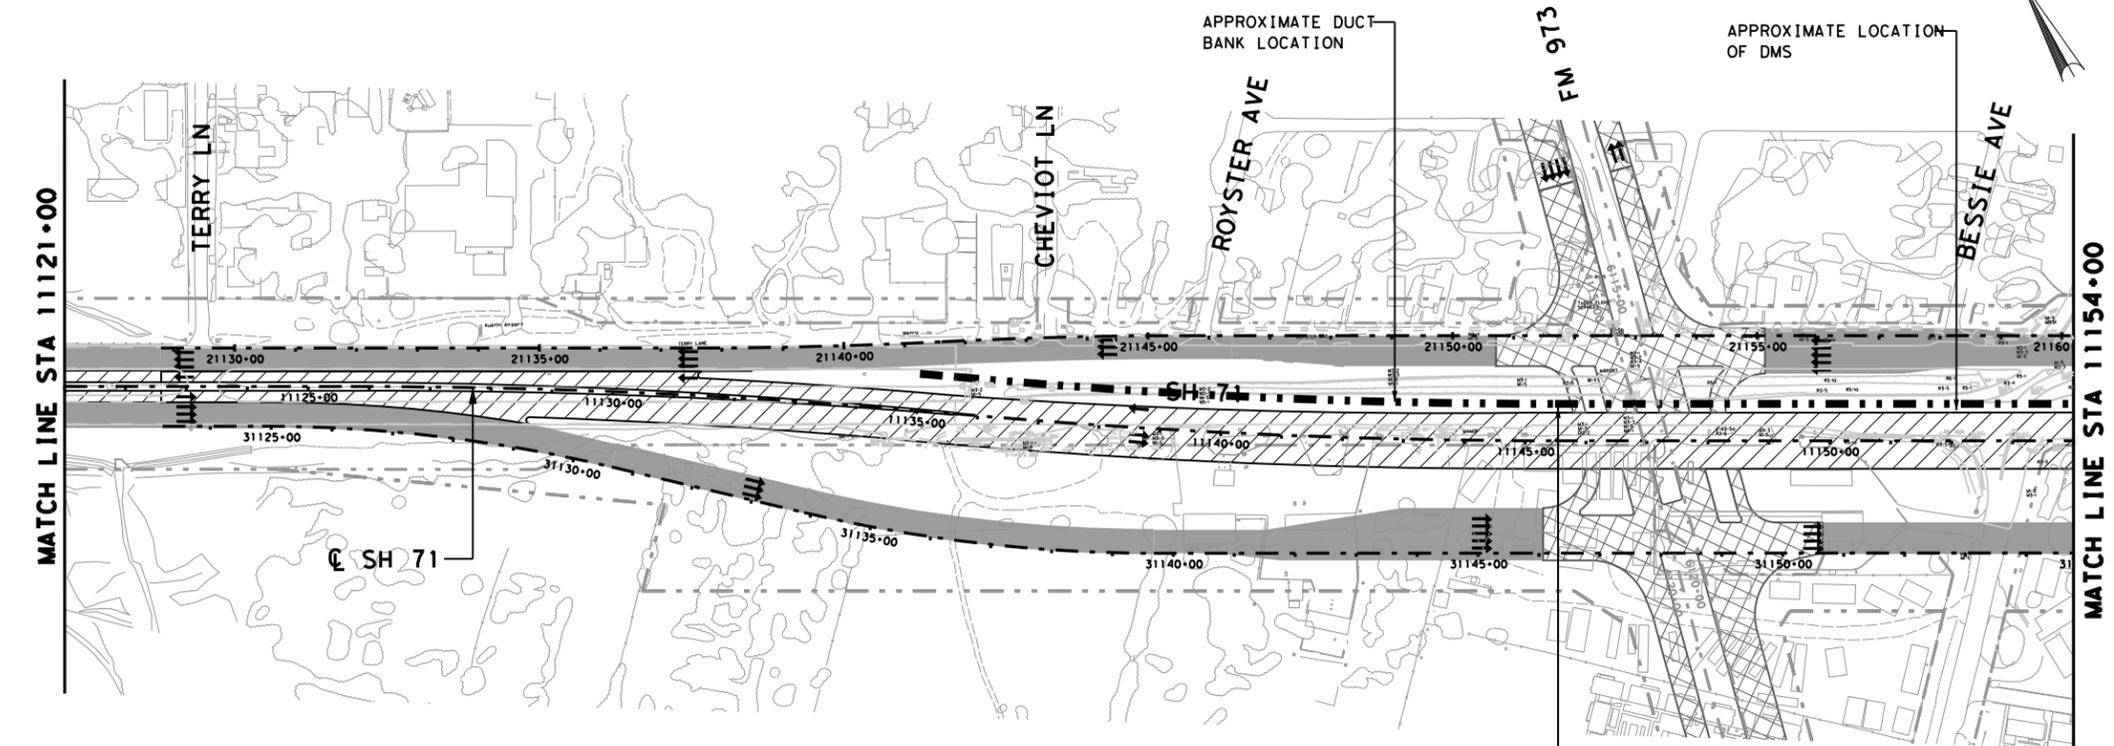
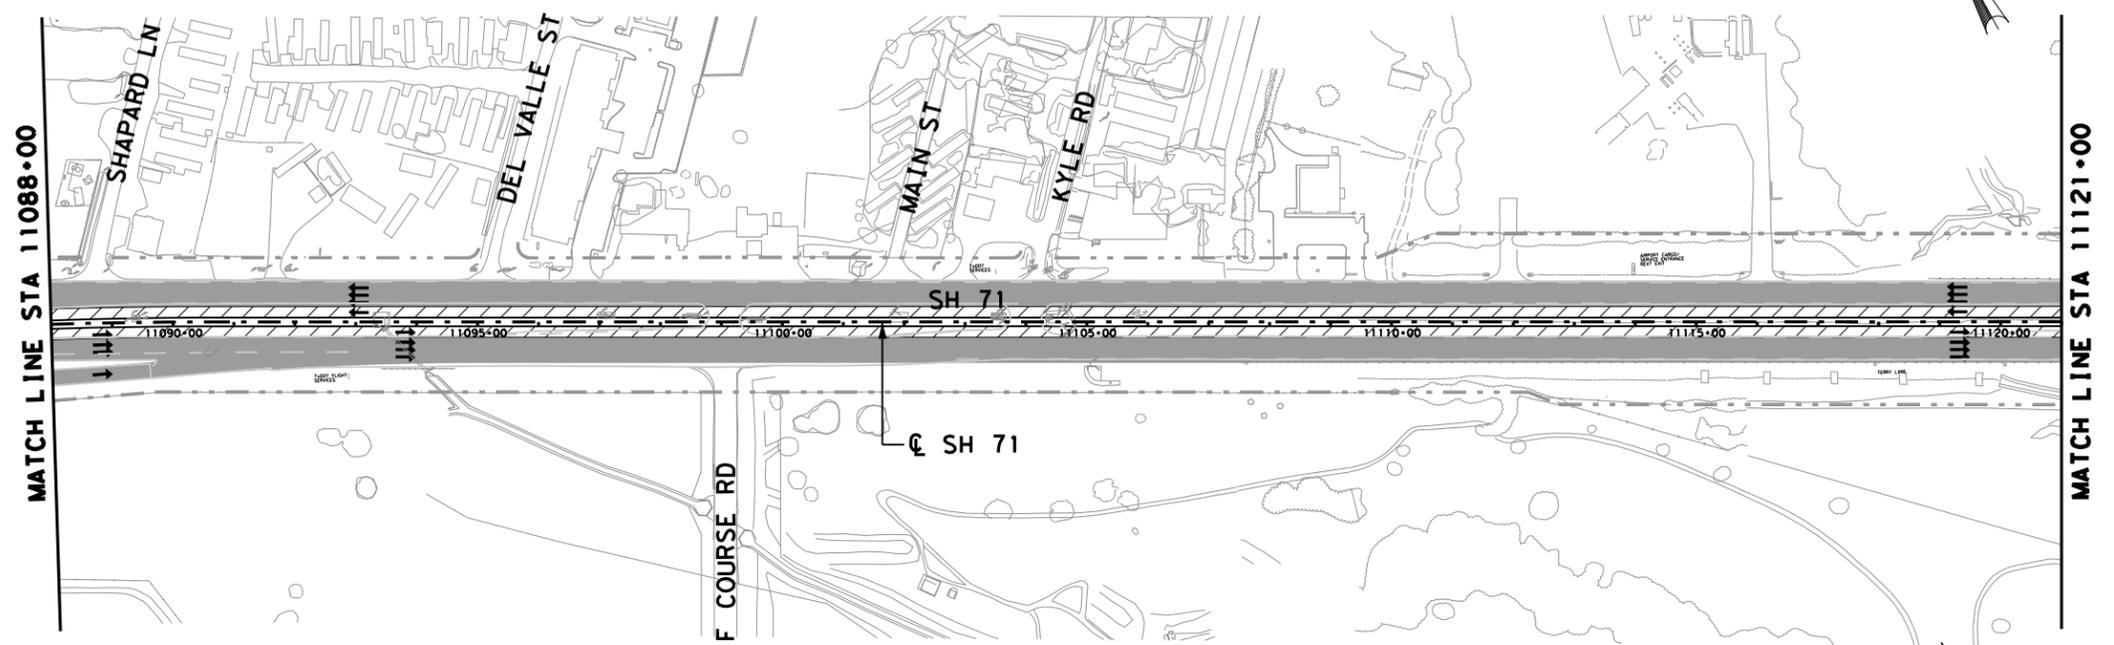


1/14/2014 7:30:44 AM
 C:\Users\Don\Desktop\Exhibit 17-1\SH71-ITS-02.dgn


Texas Department of Transportation
 STATE HIGHWAY 71
 CONCEPTUAL ITS LAYOUT
 ATTACHMENT 17-1

LEGEND

-  PROPOSED TOLL
-  PROPOSED NON-TOLL (SH 71 MAINLANES)
-  PROPOSED NON-TOLL (FM 973)

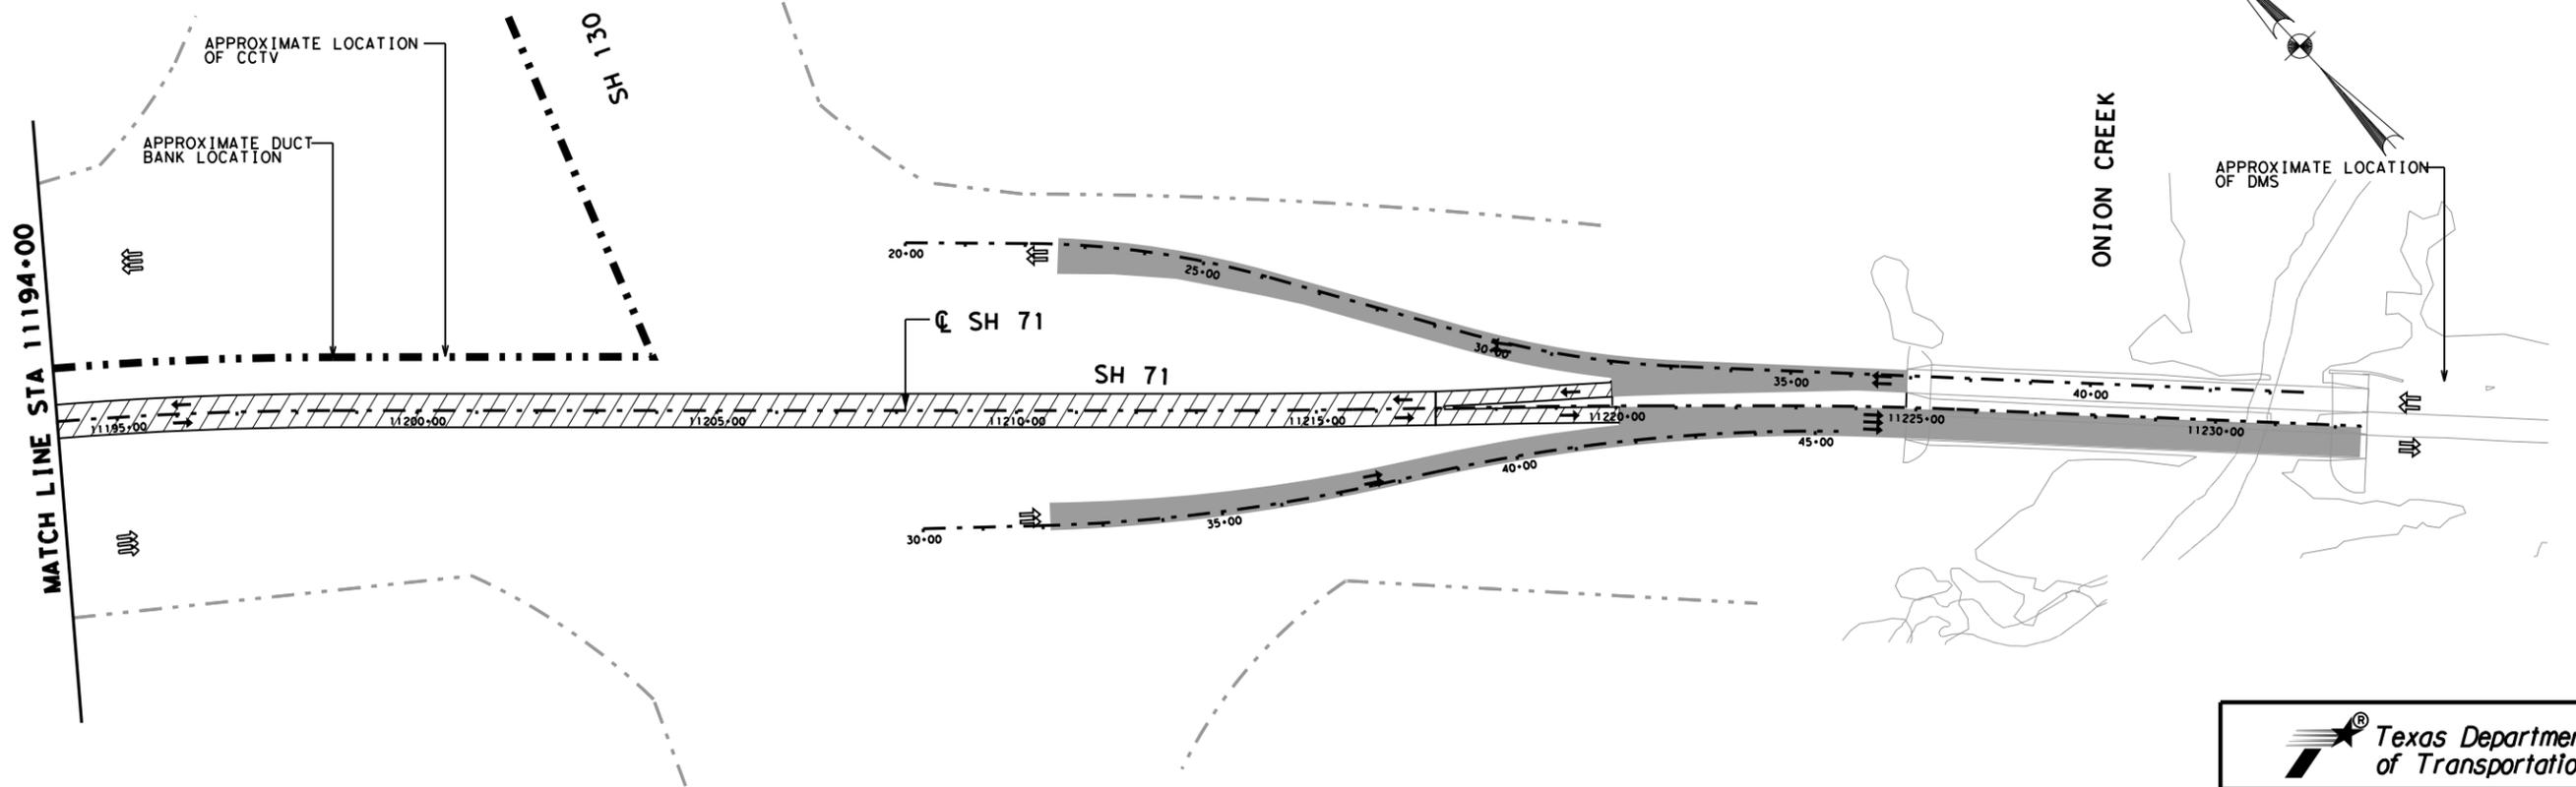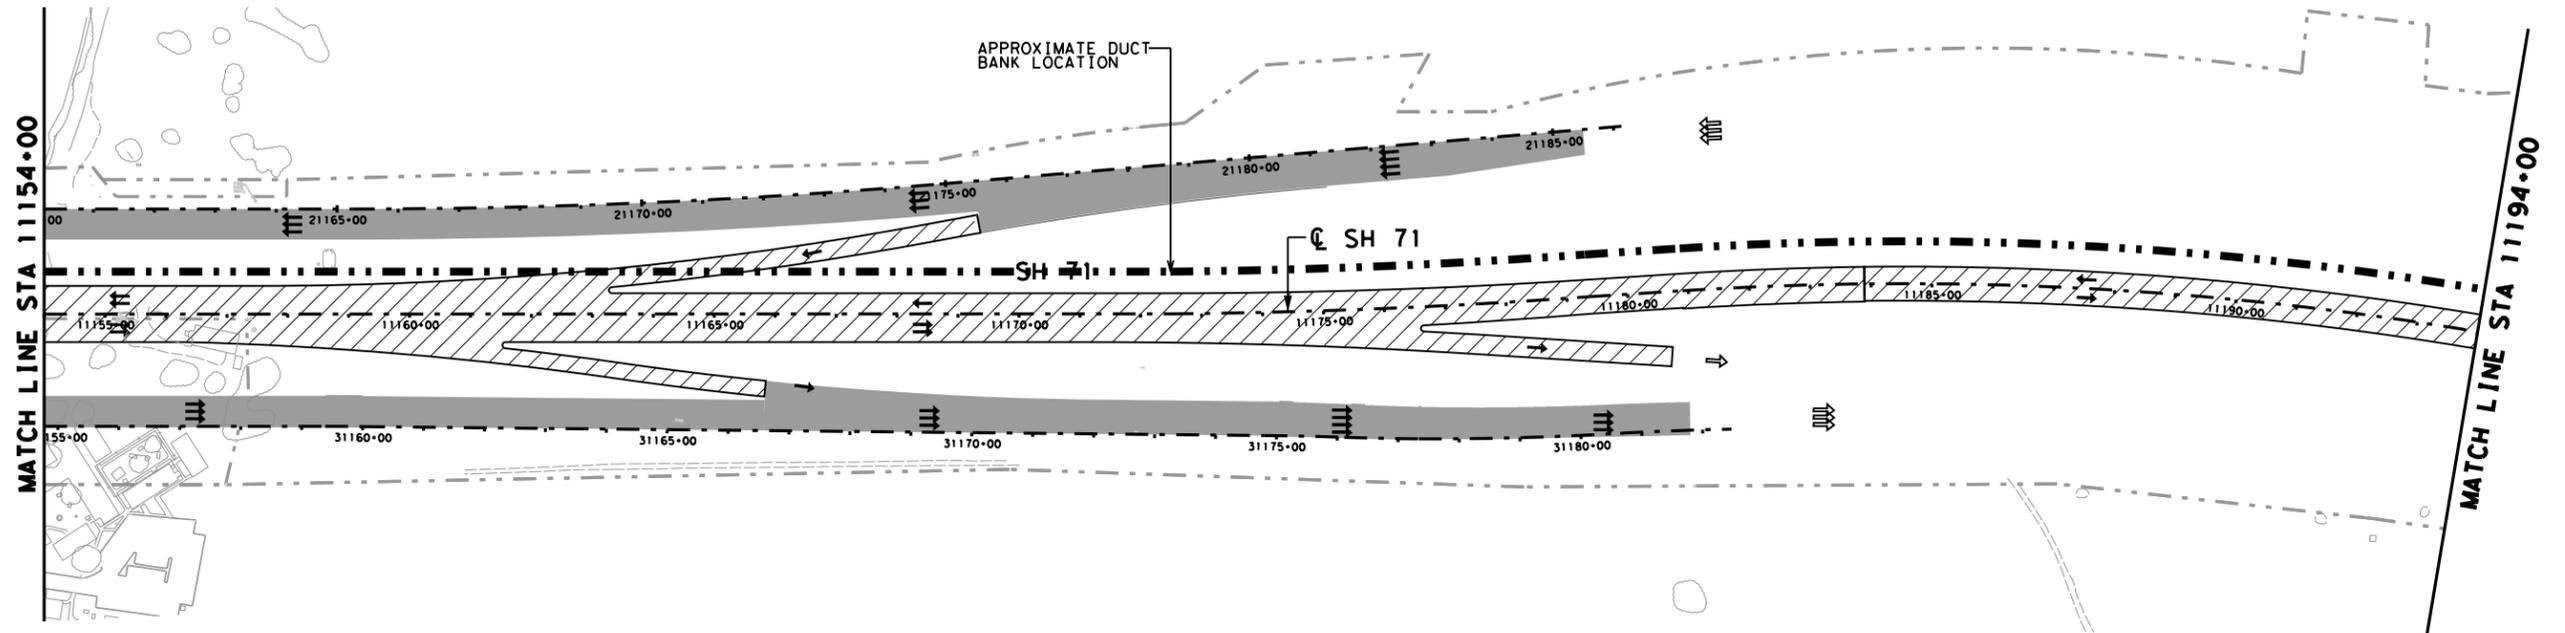

STATE HIGHWAY 71
CONCEPTUAL ITS LAYOUT
ATTACHMENT 17-1

SCALE: 1"=300'

SHEET 3 OF 3