



TEXAS DEPARTMENT OF TRANSPORTATION
TECHNICAL PROVISIONS
FOR
SH 99 GRAND PARKWAY SEGMENTS H, I-1 AND I-2

ATTACHMENT 21-2

TYPICAL TOLL ZONE LAYOUT

RFP ADDENDUM #6A

SEPTEMBER 1, 2016

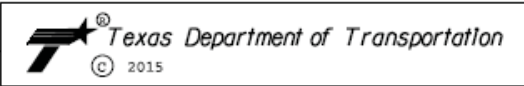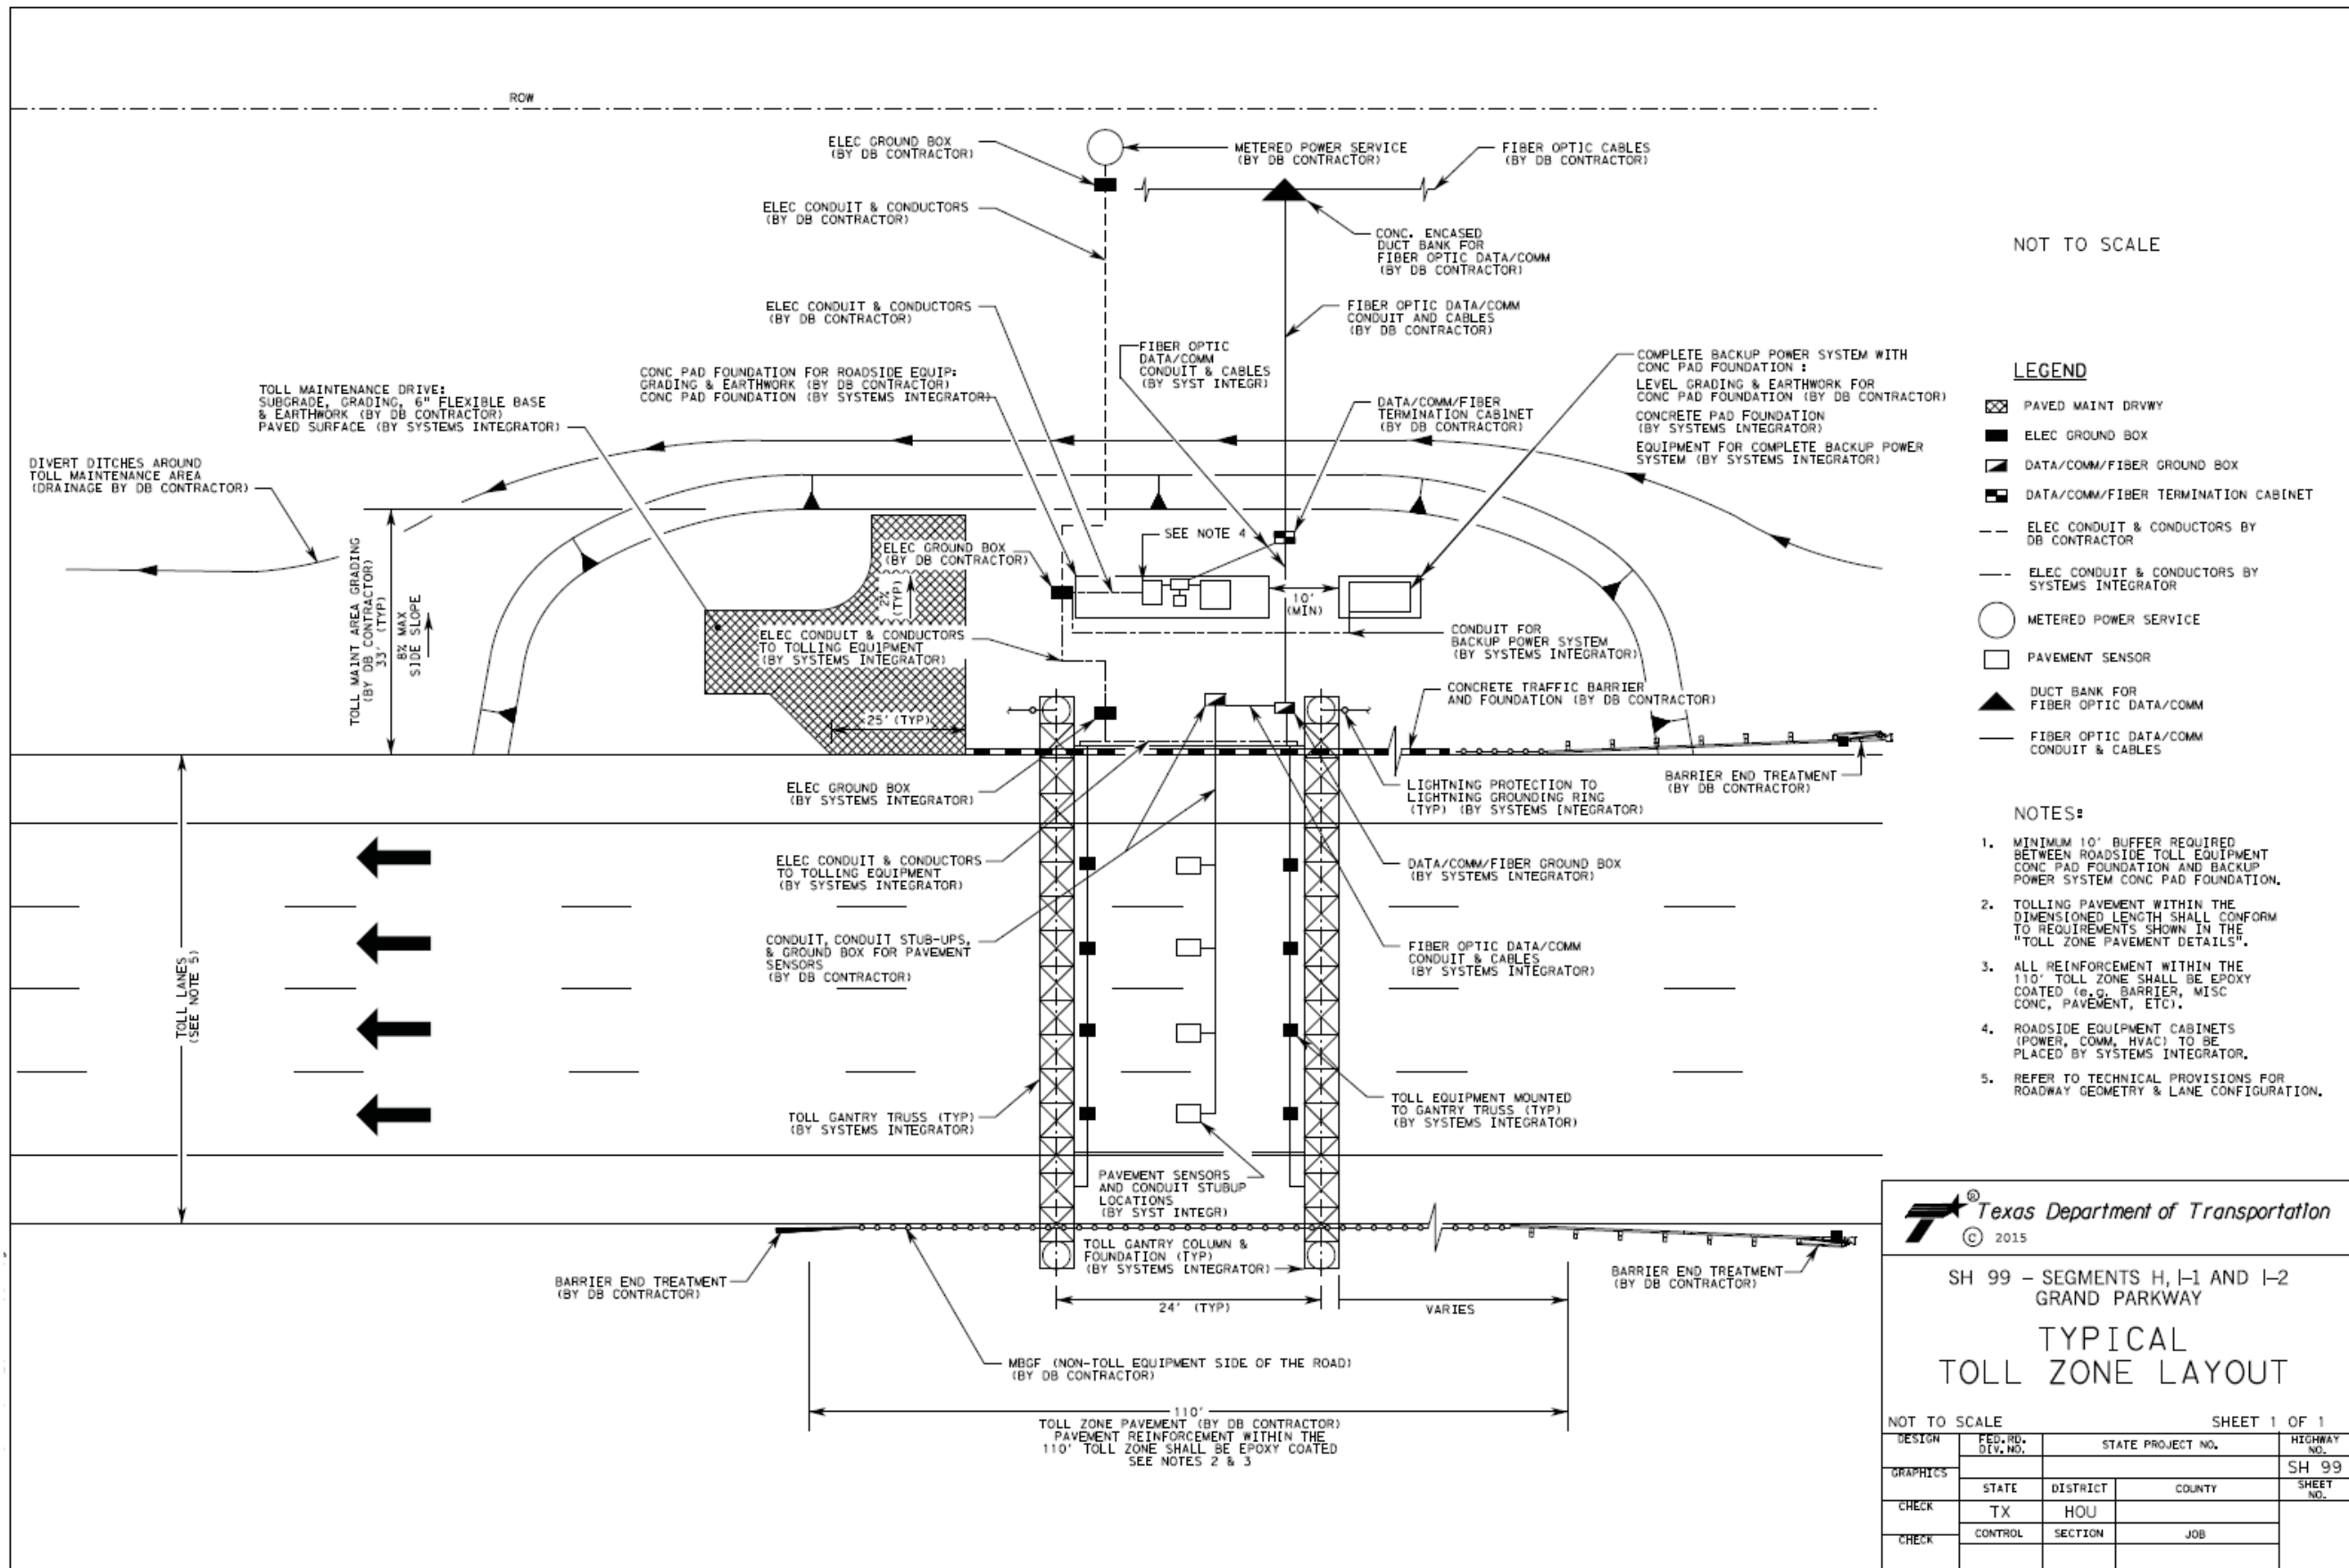

SH 99 - SEGMENTS H, I-1 AND I-2
GRAND PARKWAY

TYPICAL TOLL ZONE LAYOUT

NOT TO SCALE SHEET 1 OF 1

DESIGN	FED. RD. DEV. NO.	STATE PROJECT NO.		HIGHWAY NO.
GRAPHICS				SH 99
CHECK	TX	HOU		SHEET NO.
CHECK	CONTROL	SECTION	JOB	