


Texas Department of Transportation
BOOK 2 – TECHNICAL PROVISIONS
FOR
US 181 HARBOR BRIDGE PROJECT
DESIGN-BUILD PROJECT

ATTACHMENT 18-1
EXISTING DIRECT CONNECTS AT
SH 286 / IH 37 INTERCHANGE

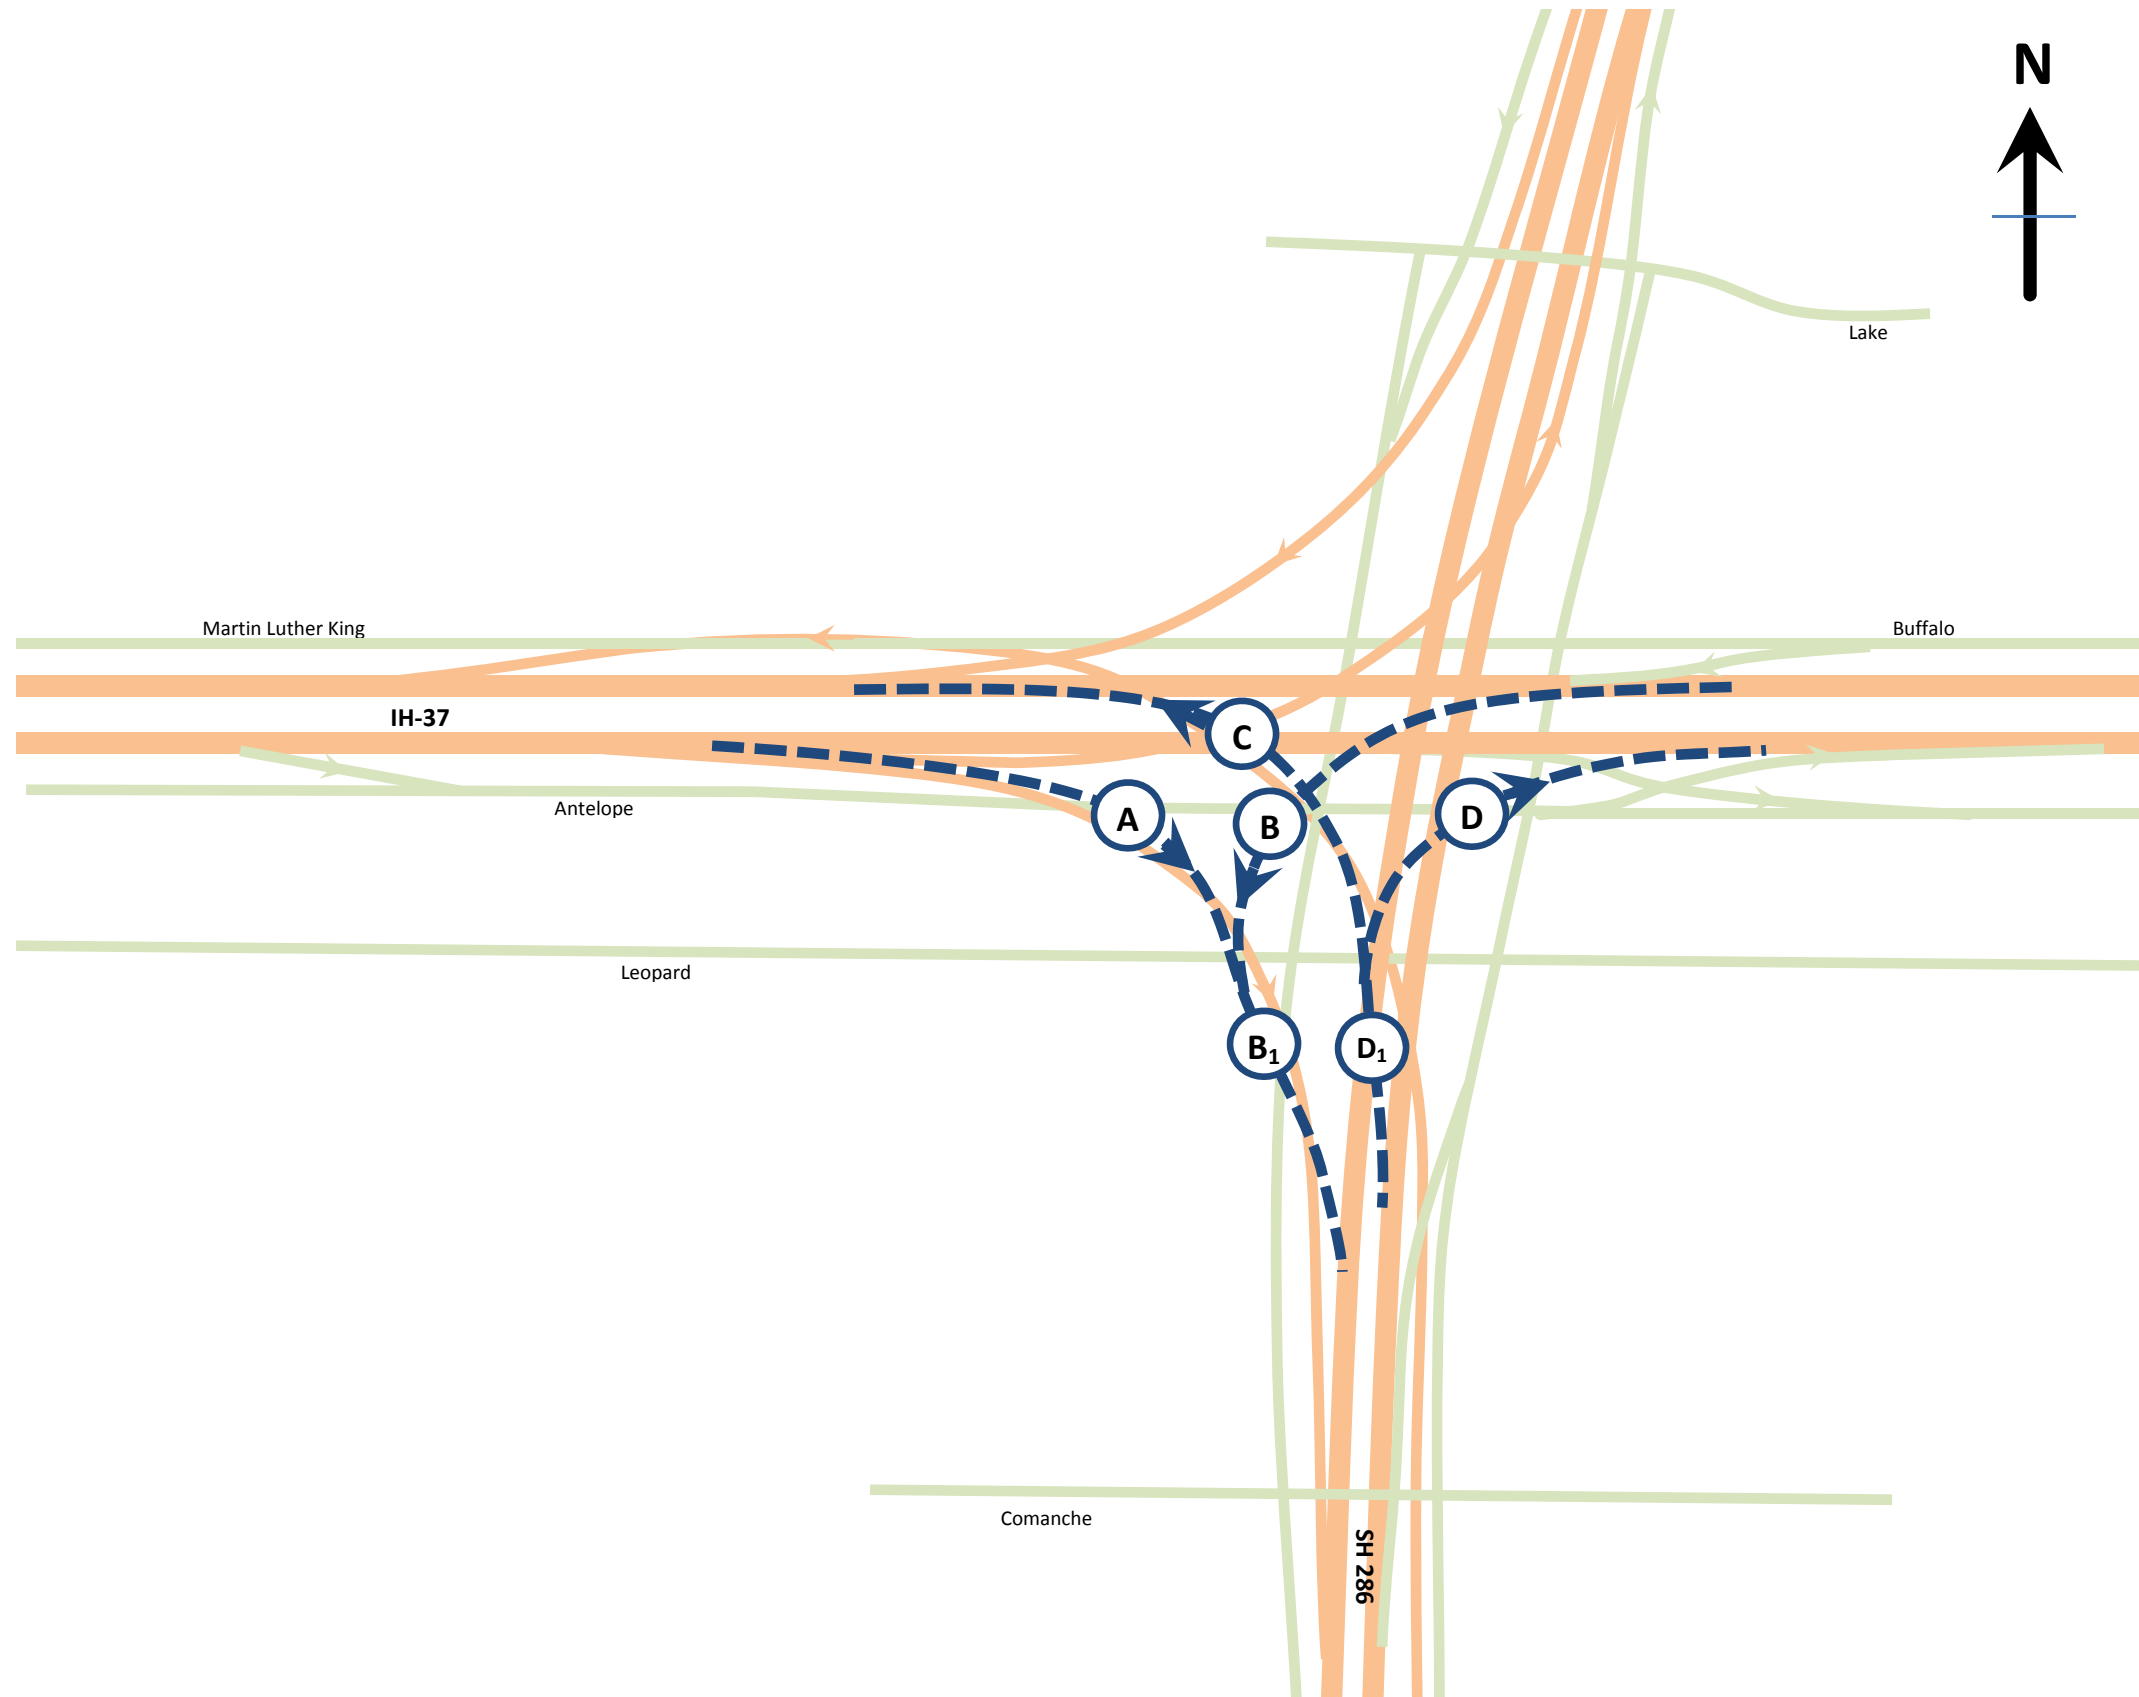

| LEGEND | |
|--------|--------------------------------|
| | Existing Direct Connect |
| | Proposed Direct Connect |
| | IH-37 |
| | SH 286 |
| | Frontage Road / Ramp / Roadway |

Notes:

- Attachment 18-1 is intended to be read in conjunction with Section 18.3 of the Technical Provisions solely to reference the existing Direct Connects for the purpose of specifying Lane Closure restrictions.

| Existing DC | Lanes | Shoulder |
|----------------|-------|----------|
| A | 1 | 1 |
| B | 2 | 0 |
| B ₁ | 3 | 1 |
| C | 1 | 1 |
| D | 1 | 1 |
| D ₁ | 2 | 1 |

Attachment 18.1

Diagram of Existing Direct Connects at SH 286 / IH 37 Interchange