


Texas Department of Transportation
BOOK 2 – TECHNICAL PROVISIONS
FOR
US 181 HARBOR BRIDGE PROJECT
DESIGN-BUILD PROJECT

ATTACHMENT 1-3
OPTION 2 WORK


Scale: 1:200
 Plotted on: 9/30/2014

Model Name: Default

Pen Tablet: TexasTwoStep\pen\table\co.tbl
 Design Filename: Exhibit\1-3\Typical.dgn

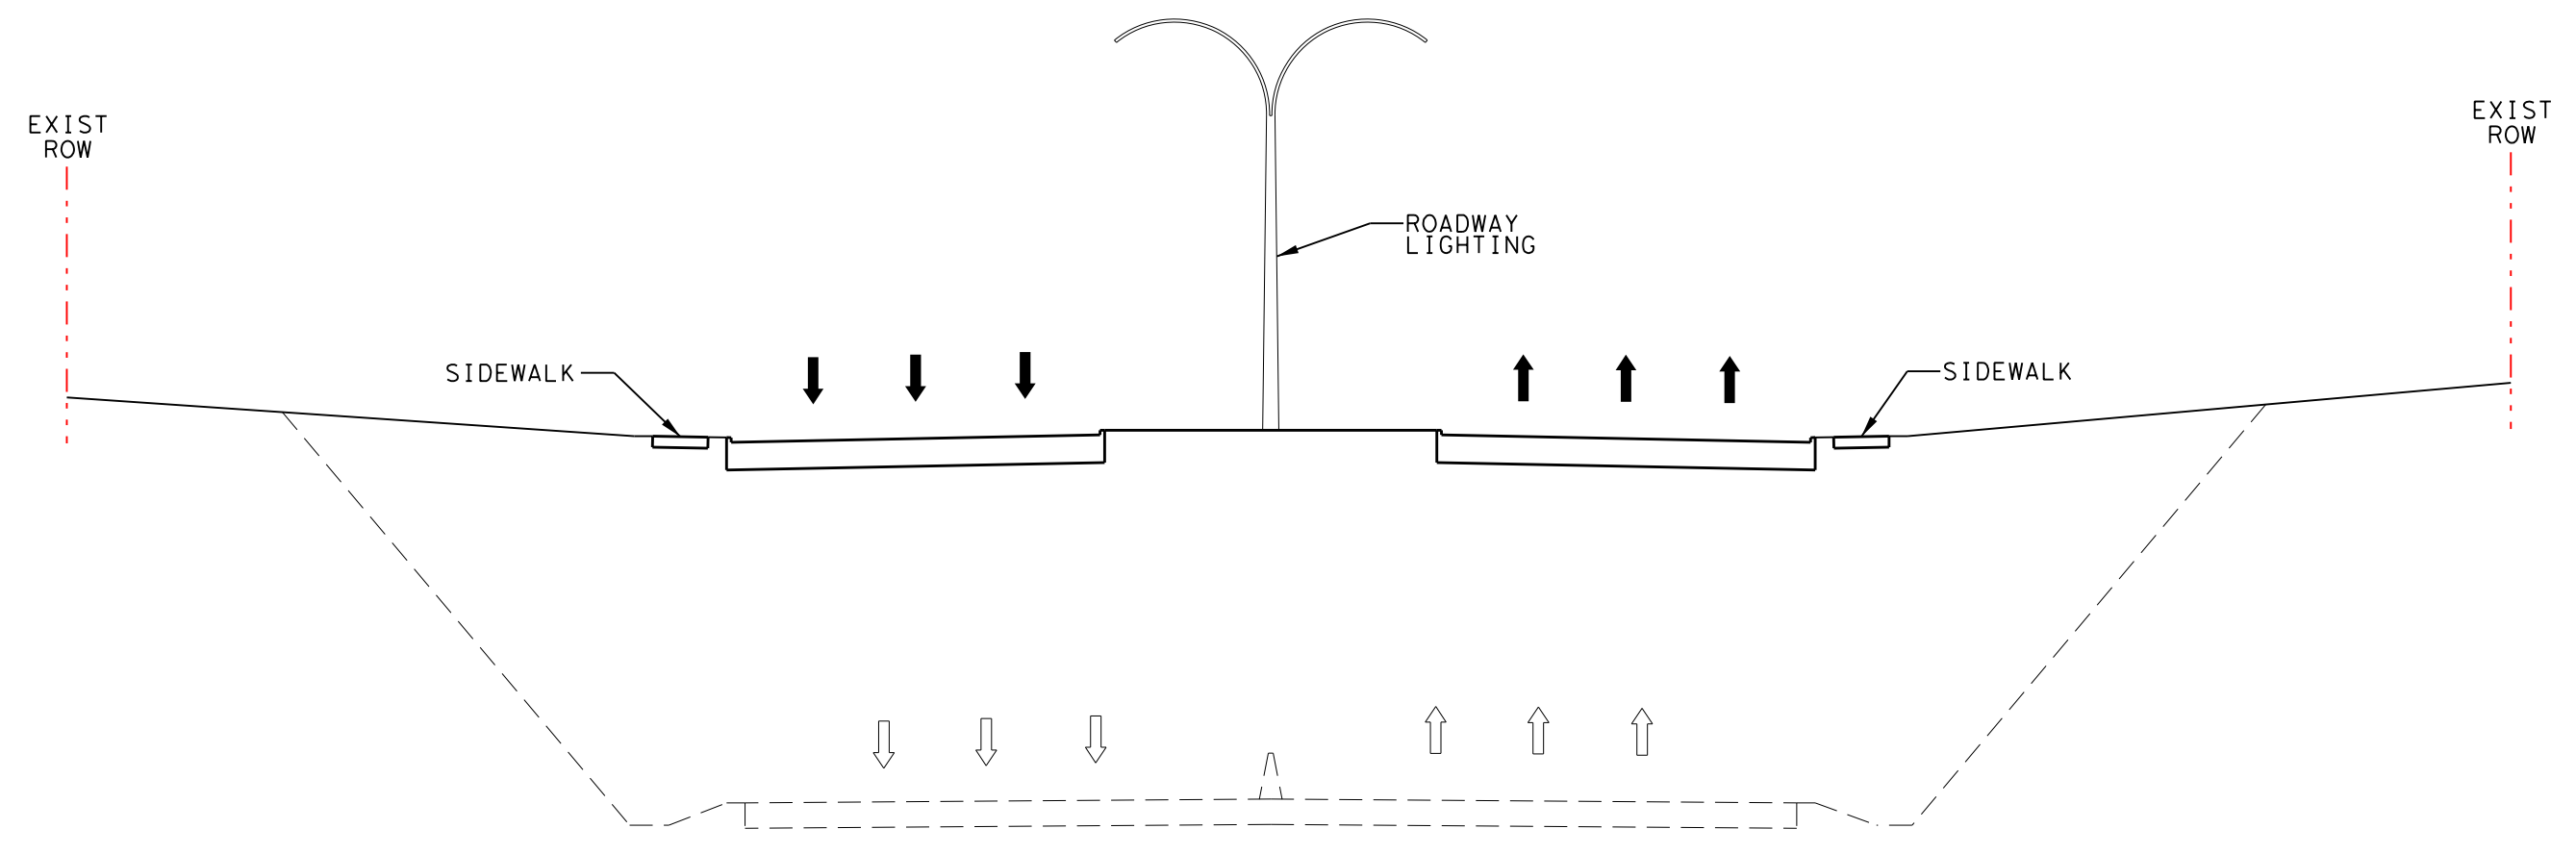

I-37
 OPTION 2 WORK
 TYPICAL SECTION

 © TxDOT 2014
Texas Department of Transportation

**US-181/I-37 HARBOR BRIDGE
 OPTION 2
 WORK**

DWG:	FED. RD. DIV. NO.	STATE	PROJECT NO.			HIGHWAY NO.
CHK	6	TEXAS				US 181
DWG:	DIST.	COUNTY	CONT. NO.	SECT. NO.	JOB NO.	SHEET NO.
CHK	CRP	NUECES	0101	06	095	