
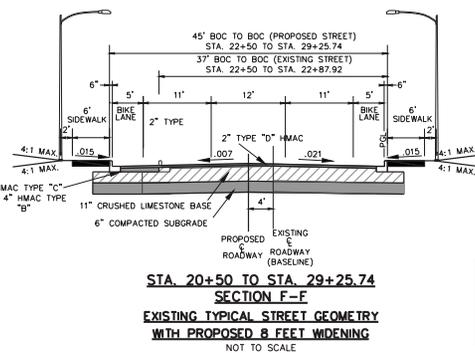
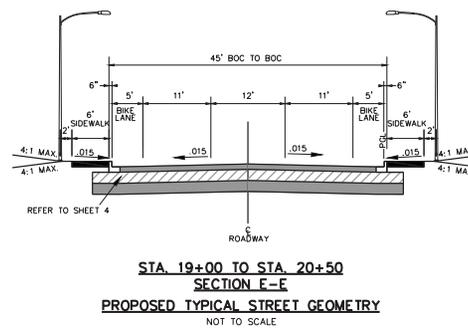
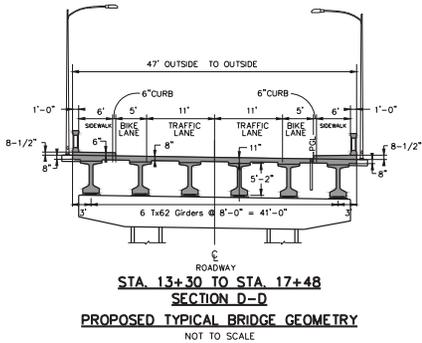
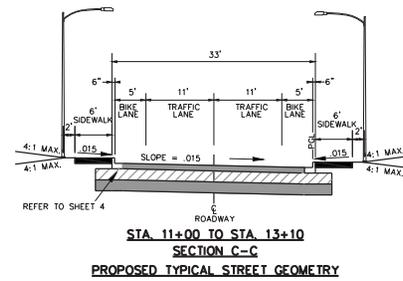
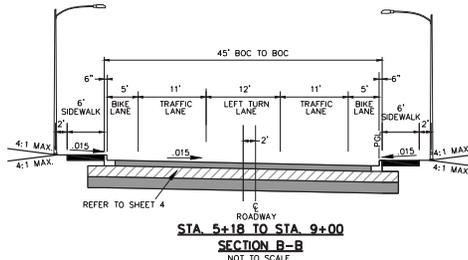
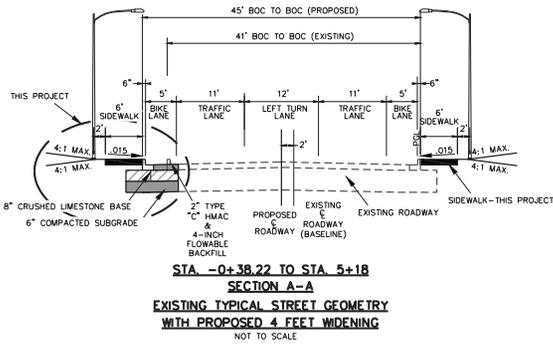


FILENAME: P:\Belton\2010\2010-137\cod\MISC AND SURVEY\OUTBOX\10 14001\SEP 9 2014\05 TYPICAL SECTIONS.dwg

DRAWING DATE: 1-10-2012

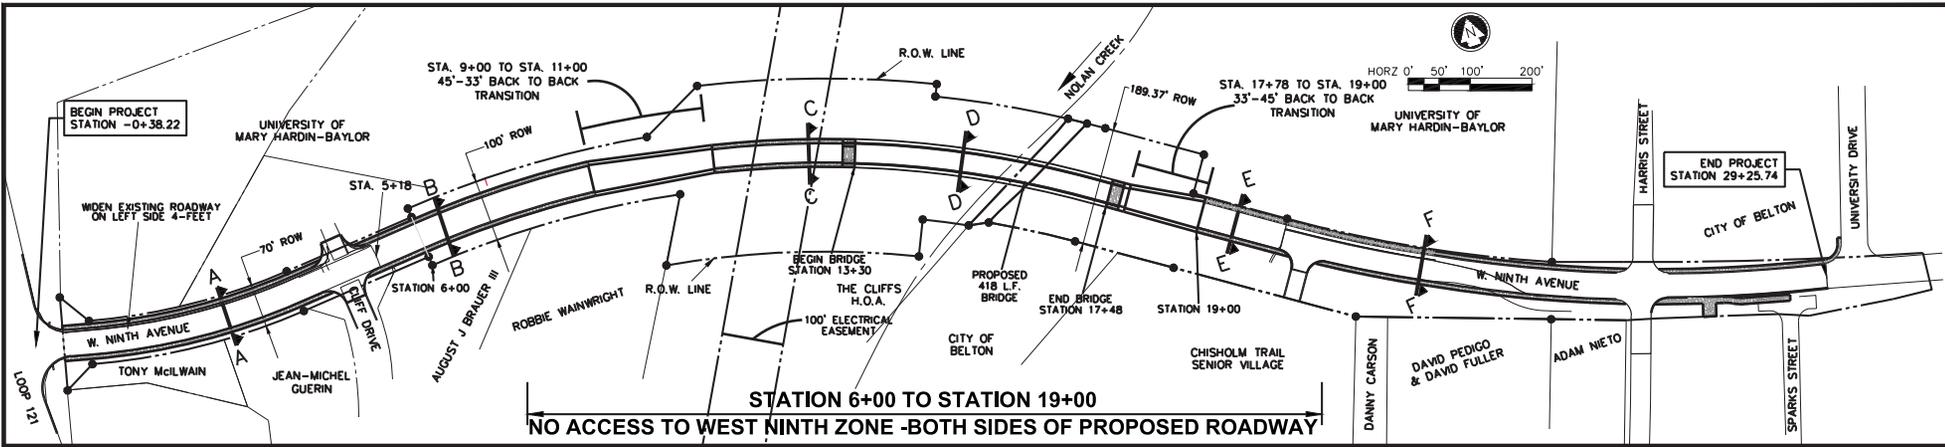

This document is released for the purpose of interim review under the authority of WM MACK PARKER, P.E. 44288
9-9-14
It is not to be used for construction, bidding or permit purposes.

TYPICAL SECTIONS
WEST NINTH AVENUE
EXTENSION
AND
OVERPASS
CONSTRUCTION



Exhibit 3

| DESIGN | REV. NO. | FEDERAL AID PROJECT NO. | SHEET NO. |
|----------|----------|---------------------------|-----------|
| DESIGNED | X | SIP 2014 (895) MW, ETC. | 1.3 |
| CHECKED | | STATE: TEXAS COUNTY: WACO | |
| | | DATE: 09/09 | |
| | | JOB: 1461E/C | |
| | | OFF SYSTEM: FROM LP 121 | |