



Proposed Frontage Road Construction: SL 335 from SW 9th Ave. to FM 1719 (N. Western Street)

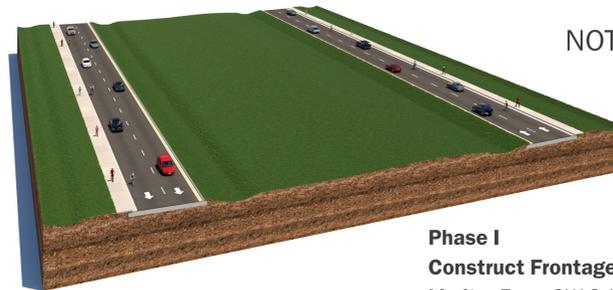

MAP BELOW REPRESENTS PHASE I

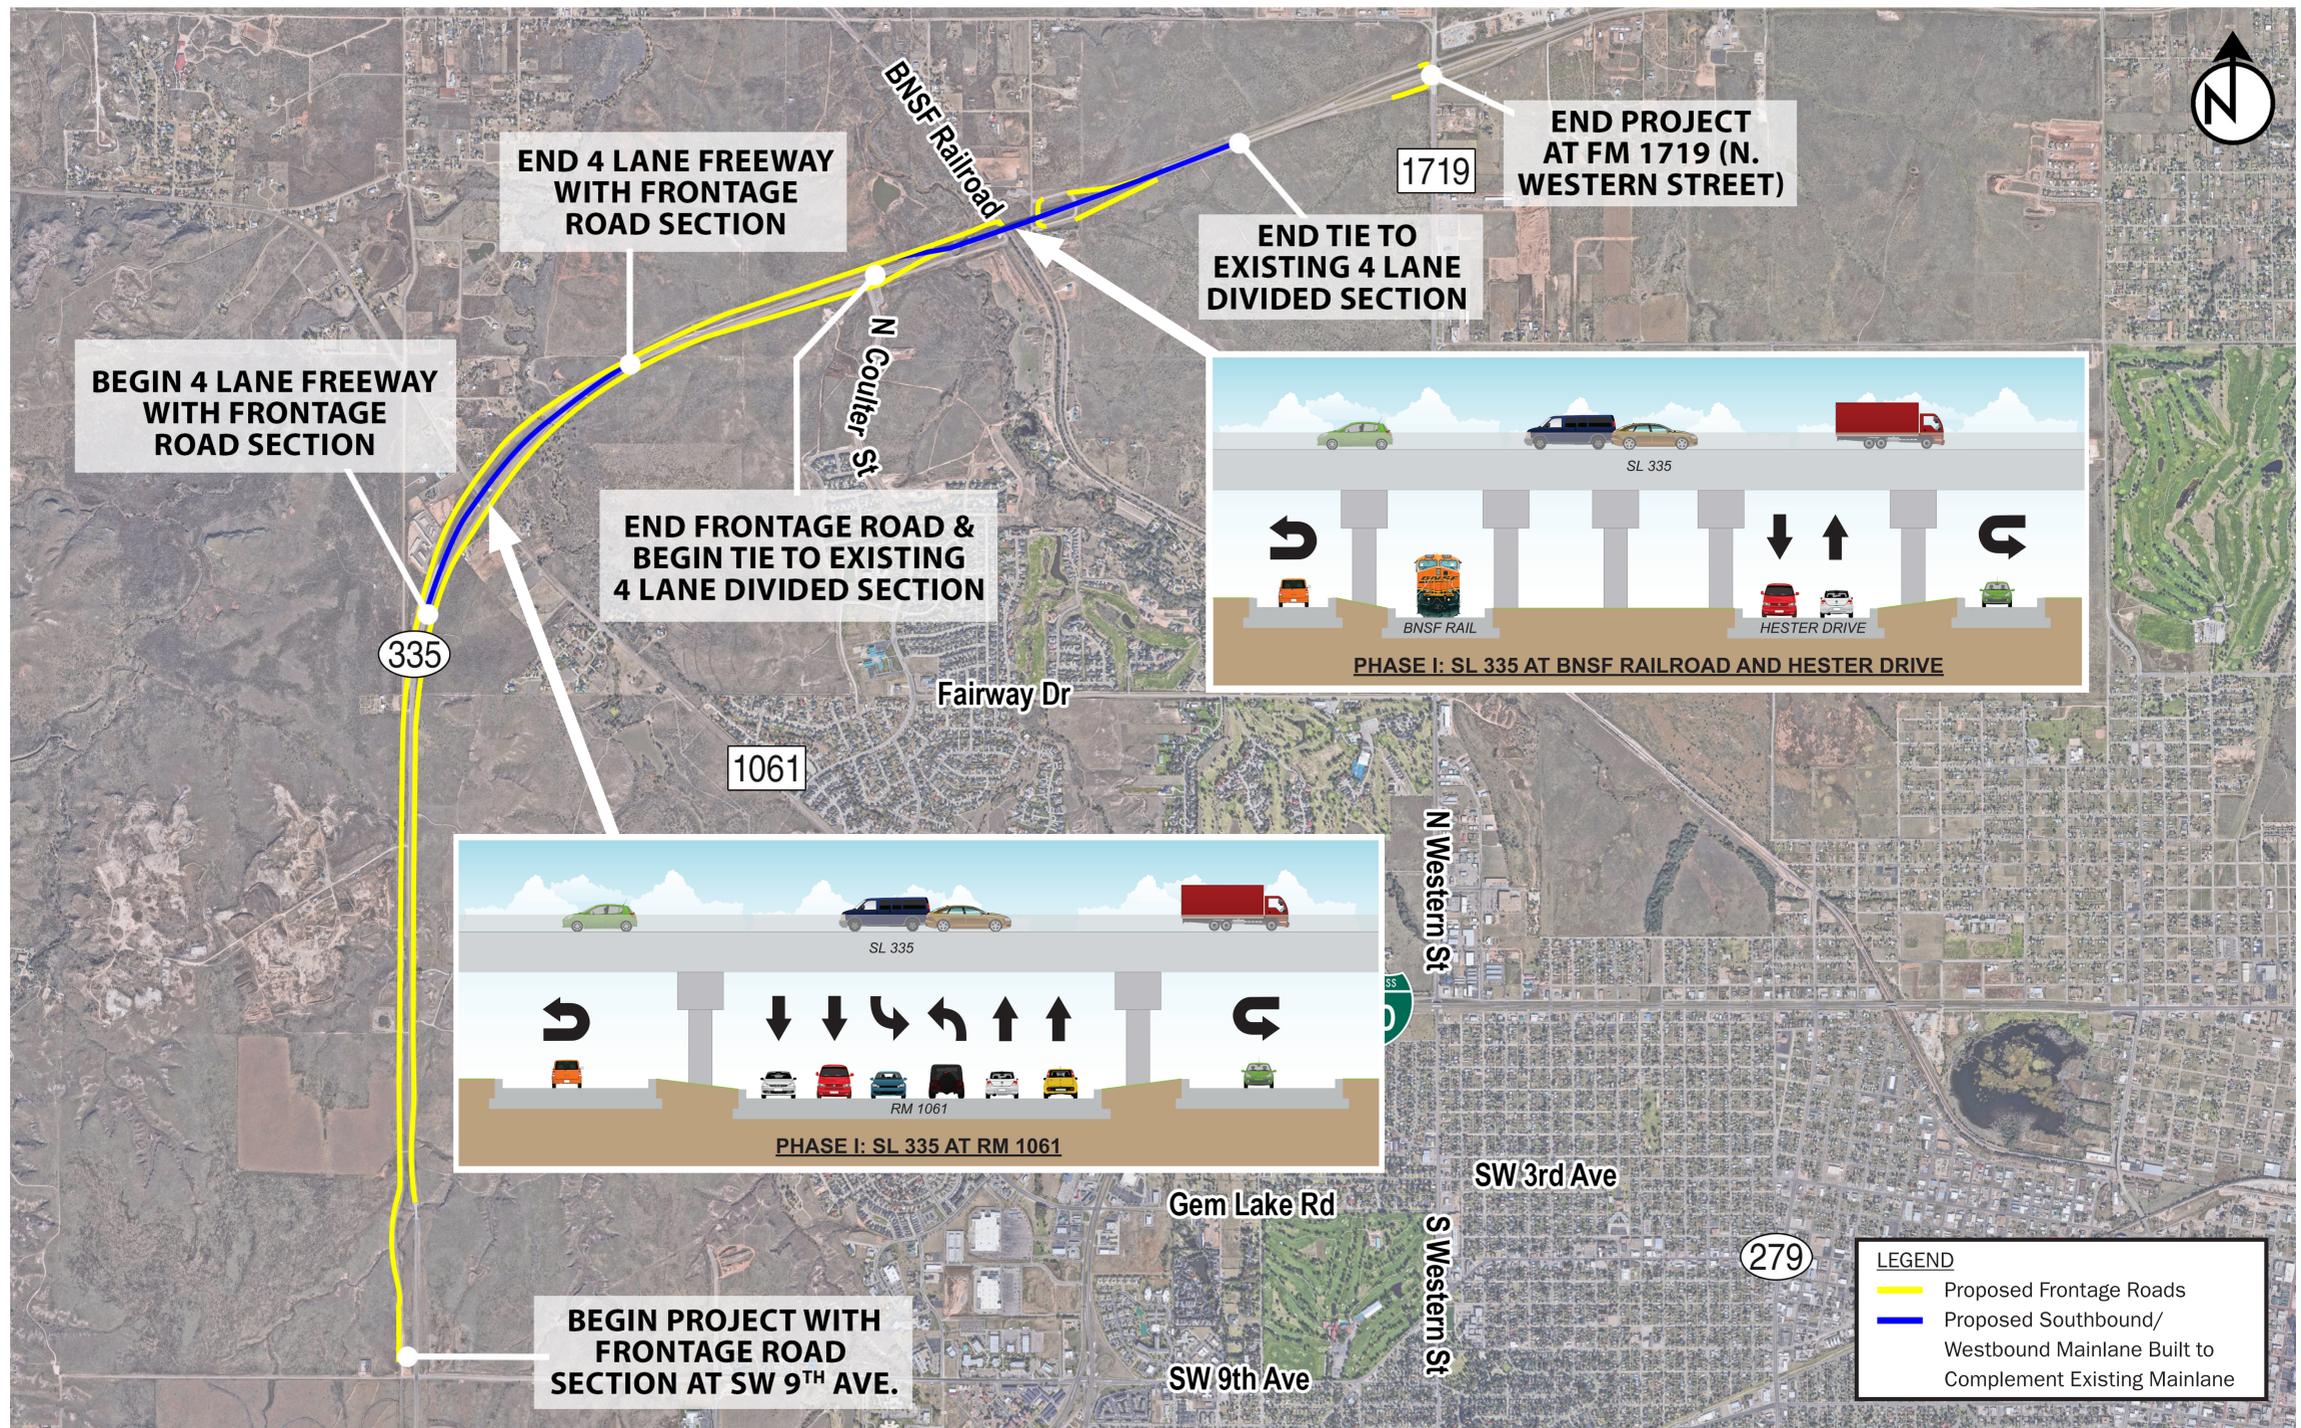

Phase I
Construct Frontage Roads
Limits: From SW 9th Ave. to East of Hester Dr
Construction Begins: 2023
Construction Timeline: 24-30 months

NOTE: FUTURE OR ADDITIONAL PHASES OF CONSTRUCTION ARE NOT YET DEFINED