



# CONTEXT SENSITIVE SOLUTIONS

## Vision Statement

### The Oak Hill Parkway will:

1

Be a safe and attractive transportation corridor that visually and physically connects, at a human scale, destinations on both sides of the highway.


2

Help create a unique place that functions well for all modes of transportation while integrating our history, aesthetics, and environment.

**Good stewardship of our natural and cultural assets is a priority.**



OAK HILL  
PARKWAY

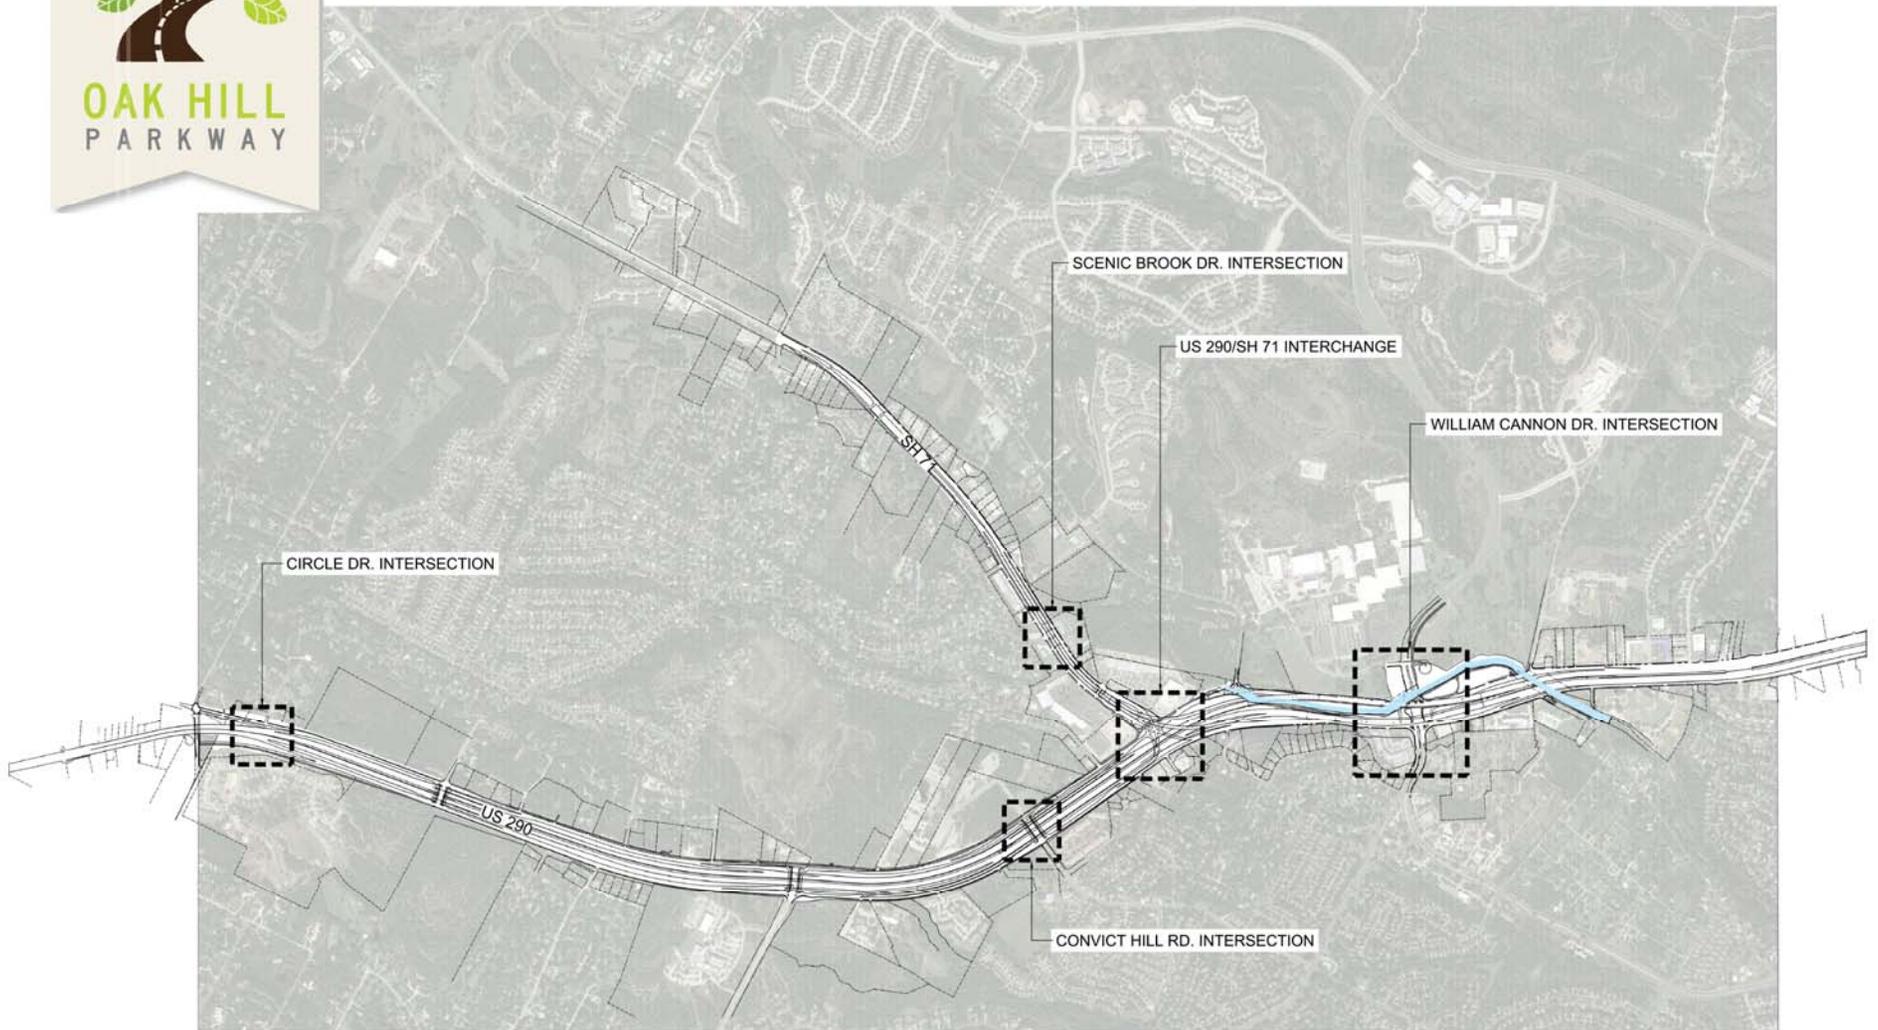

OVERALL CSS KEY PLAN

NOT TO SCALE



DRAFT - SUBJECT TO CHANGE



- COBBLE (MORTARED IN PLACE)
- PEDESTRIAN UNDERPASS ALONG CREEK
- SHARED USE BOARDWALK WITH OVERLOOKS
- ENHANCED PEDESTRIAN WALK, BOTH SIDES OF ROAD

- TRAILHEAD
- PRESERVE EXISTING TREES (TYP.)
- SHARED USE PATH
- WILLIAMSON CREEK
- SHORT NATIVE GRASS BLEND (LOW MAINTENANCE)
- MAINTAINED TURF (BETWEEN CURB AND WALK)
- NATIVE OAK TREES
- EXPANDED SHALE\*
- NATIVE ACCENT TREES
- ORNAMENTAL GRASSES




PERSPECTIVE

**LEGEND**


- EXISTING TREE TO REMAIN
- PROPOSED NATIVE SHADE TREE
- PROPOSED NATIVE ACCENT TREE
- MAINTAINED TURF AREA
- LOW MAINTENANCE NATIVE GRASS MIX

\* TYPE OF ROCK TO GO DIRECTLY UNDER BRIDGES

WILLIAM CANNON DRIVE - PLAN VIEW - ALTERNATIVE A

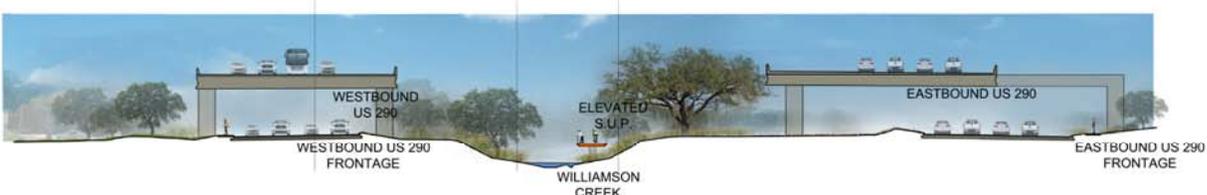


SECTION THROUGH WILLIAMSON CREEK NEAR WILLIAM CANNON DRIVE - ALTERNATIVE A

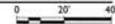

DRAFT - SUBJECT TO CHANGE



# OAK HILL PARKWAY

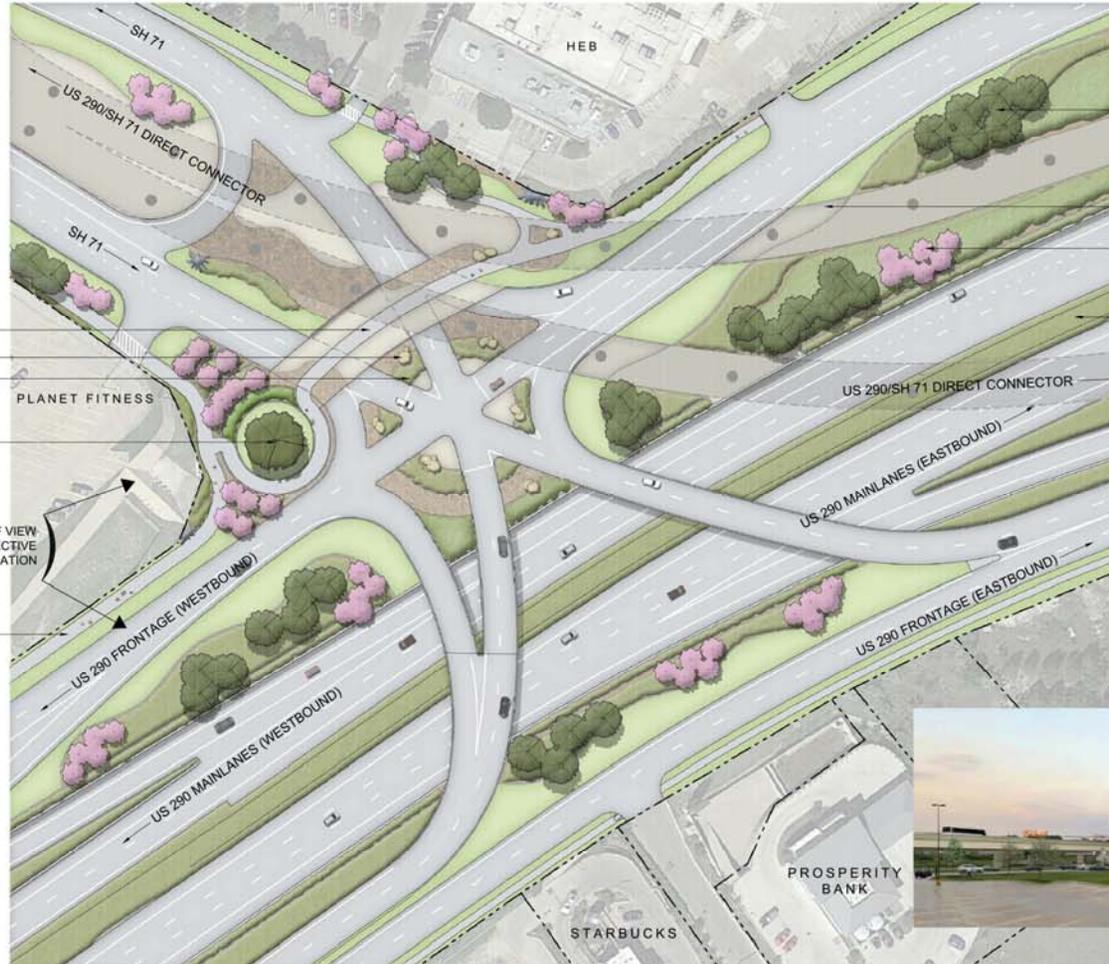

SHARED USE PATH (BELOW SH 71)

NATIVE BOULDER  
NATIVE GROUNDCOVER

RELOCATED TREE

POINT OF VIEW  
FOR PERSPECTIVE  
LOCATION

SHARED USE PATH

NATIVE OAK TREES

EXPANDED SHALE

NATIVE ACCENT TREES

NATIVE GRASS MIX (LOW MAINTENANCE)

### LEGEND

-  EXISTING TREE TO REMAIN
-  PROPOSED NATIVE SHADE TREE
-  PROPOSED NATIVE ACCENT TREE
-  MAINTAINED TURF AREA
-  LOW MAINTENANCE NATIVE GRASS MIX



PERSPECTIVE


US 290/HWY 71 INTERCHANGE - PLAN VIEW - ALTERNATIVE A





**LEGEND**

-  EXISTING TREE TO REMAIN
-  PROPOSED NATIVE SHADE TREE
-  PROPOSED NATIVE ACCENT TREE
-  MAINTAINED TURF AREA
-  LOW MAINTENANCE NATIVE GRASS MIX

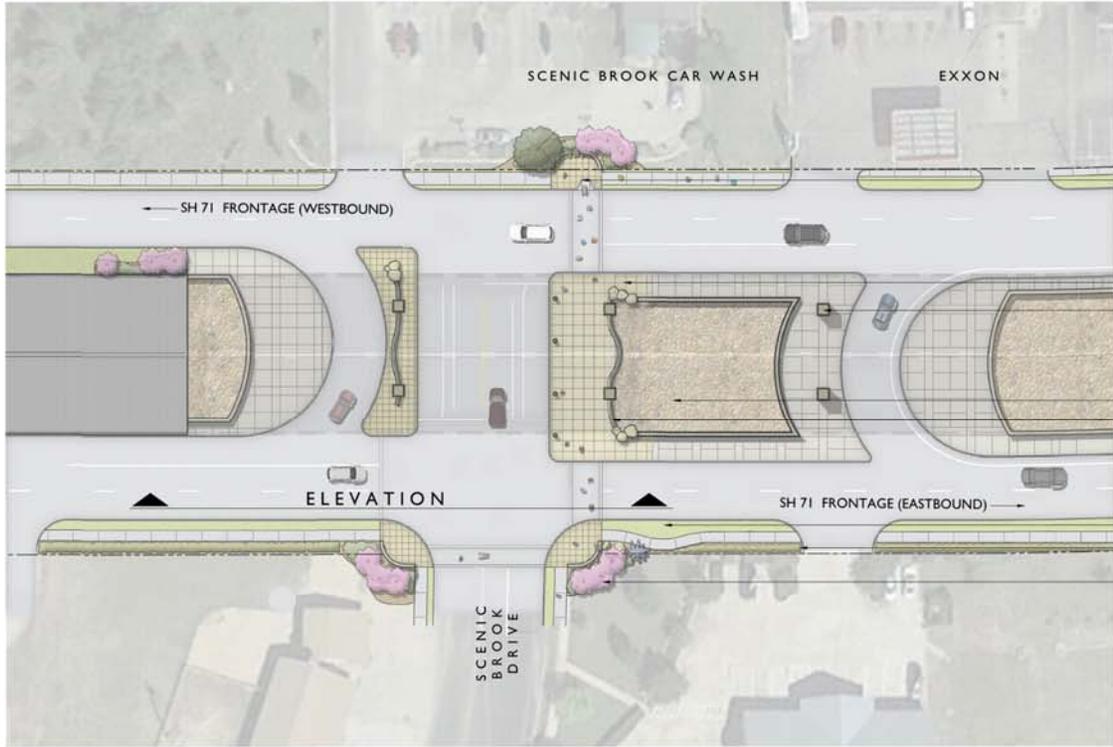

- PEDESTRIAN QUEUING AREA W/ COLORED SAW-CUT CONCRETE
- STAINED CONCRETE
- COLUMNS, PATTERN STONE BASE
- STONE INFILTRATION AREA
- STONE WALL WITH DECORATIVE SCREEN ABOVE
- MAINTAINED TURF (BETWEEN CURB AND WALK)
- NATIVE GRASS BLEND (BETWEEN WALK AND ROW)
- NATIVE ACCENT TREES


SCENIC BROOK DRIVE - PLAN VIEW



- COLUMN, PATTERN STONE BASE
- STONE WALL WITH DECORATIVE SCREEN ABOVE

- LIGHTING
- STONE WALL WITH DECORATIVE SCREEN ABOVE
- BOLLARD

SCENIC BROOK DRIVE - SECTION VIEW

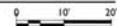



**LEGEND**

- EXISTING TREE TO REMAIN
- PROPOSED NATIVE SHADE TREE
- PROPOSED NATIVE ACCENT TREE
- MAINTAINED TURF AREA
- LOW MAINTENANCE NATIVE GRASS MIX




CONVICT HILL ROAD - PLAN VIEW




SHADE TREE/OAK GROVES TYP. IN ROW TO ENHANCE "OAK GROVE" CONCEPT

RETAINING WALL WITH TEXTURED FINISH

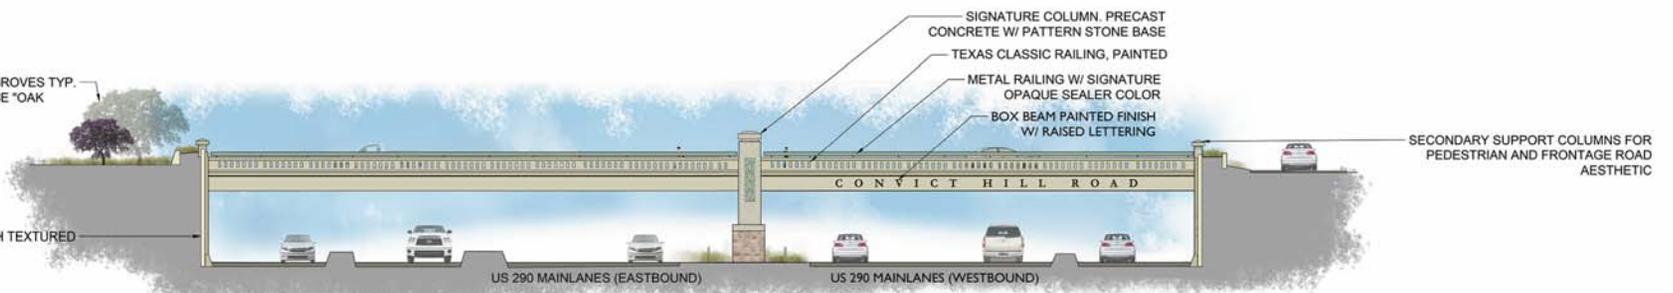

CONVICT HILL ROAD - SECTION VIEW

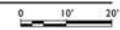



OAK HILL  
PARKWAY



LEGEND	
	EXISTING TREE TO REMAIN
	PROPOSED NATIVE SHADE TREE
	PROPOSED NATIVE ACCENT TREE
	MAINTAINED TURF AREA
	LOW MAINTENANCE NATIVE GRASS MIX

- NATIVE GRASS BLEND WITH WILDFLOWERS
- NATIVE GRASS BLEND WITH WILDFLOWERS
- PRESERVED EXISTING TREE, TYP.
- PROPOSED SOUND WALL
- NATIVE OAK TREES
- NATIVE ACCENT TREES
- MAINTAINED TURF (BETWEEN CURB AND ROW)


CIRCLE DRIVE - PLAN VIEW

SCALE: 1" = 40'-0"  
0 40' 80' NORTH

DRAFT - SUBJECT TO CHANGE



OAK HILL  
PARKWAY

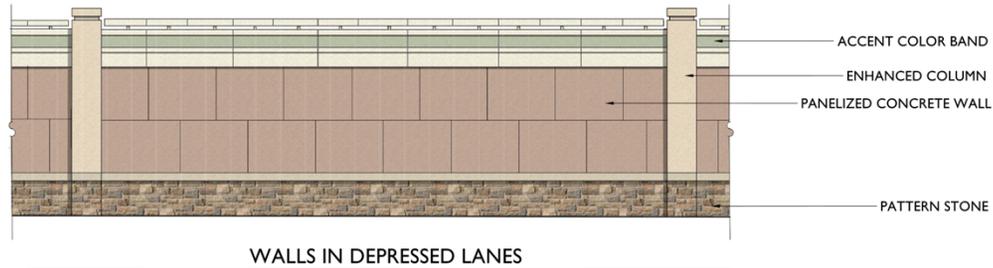

LIVE OAK



SHUMARD OAK



TEXAS RED BUD



TEXAS MOUNTAIN LAUREL



LITTLE BLUESTEM, SIDEOATS GRAMA, BLUE GRAMA, ETC.  
NATIVE GRASS MIX - LOW MAINTENANCE



MUHLY GRASS



DWARF MAIDEN GRASS

ORNAMENTAL GRASSES

NATIVE SHADE TREES

NATIVE ACCENT TREES

PLANT EXAMPLES\*

\*THESE PLANTS DO NOT REPRESENT A COMPLETE PLANT LIST