


Appendix D. Schematics

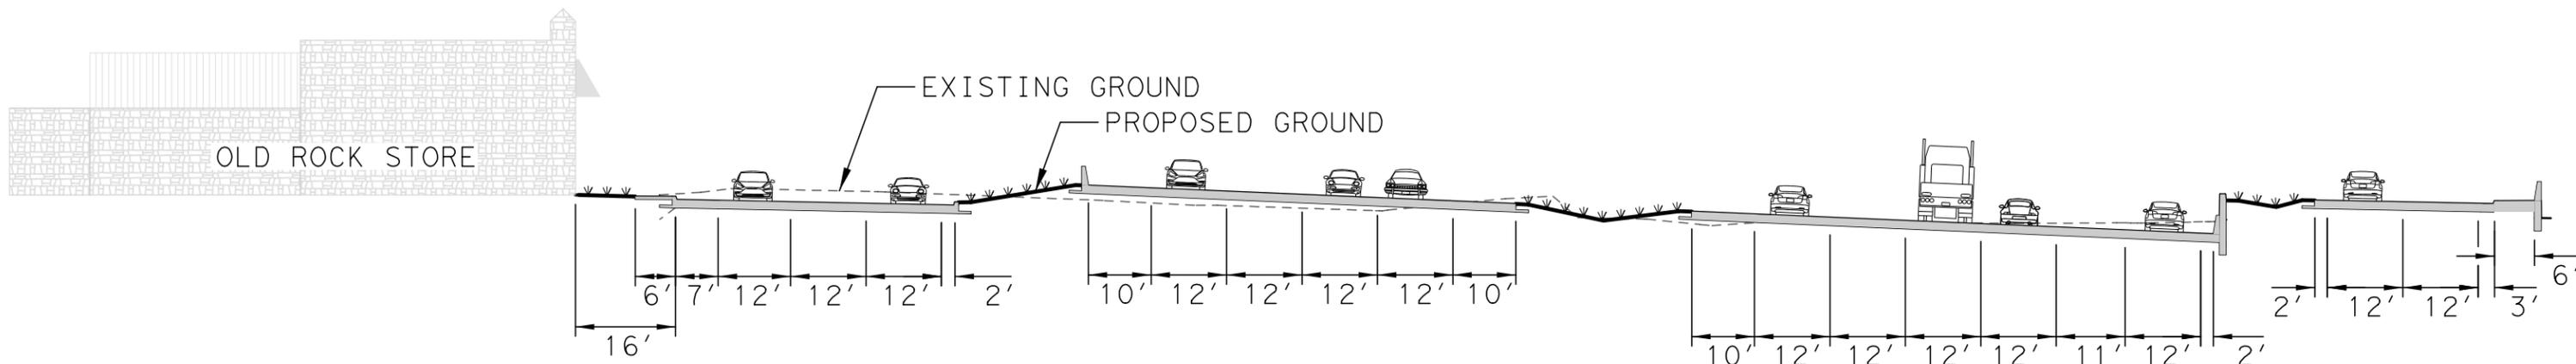

6/14/2017
C: Admin

INTERIM REVIEW
 THIS DOCUMENT IS RELEASED FOR THE PURPOSE OF
 INTERIM REVIEW UNDER THE AUTHORITY OF
 WADE E. STRONG, PE 61841 ON 6/14/2017
 IT IS NOT TO BE USED FOR CONSTRUCTION PURPOSES.

NOT A BIDDING DOCUMENT



**OAK HILL
 PARKWAY**
© 2015 BY TEXAS DEPARTMENT OF TRANSPORTATION. ALL RIGHTS RESERVED


RODRIGUEZ IDAN CORPORATION GROUP
RTG
 CONSULTING ENGINEERS
 FIRM #587



DATE: 6/14/2017

US290 WEST
 ARCHITECTURAL CROSS
 SECTION ADDENDUM
 "ALTERNATIVE A"

OLD ROCK STORE AT STA 404+00

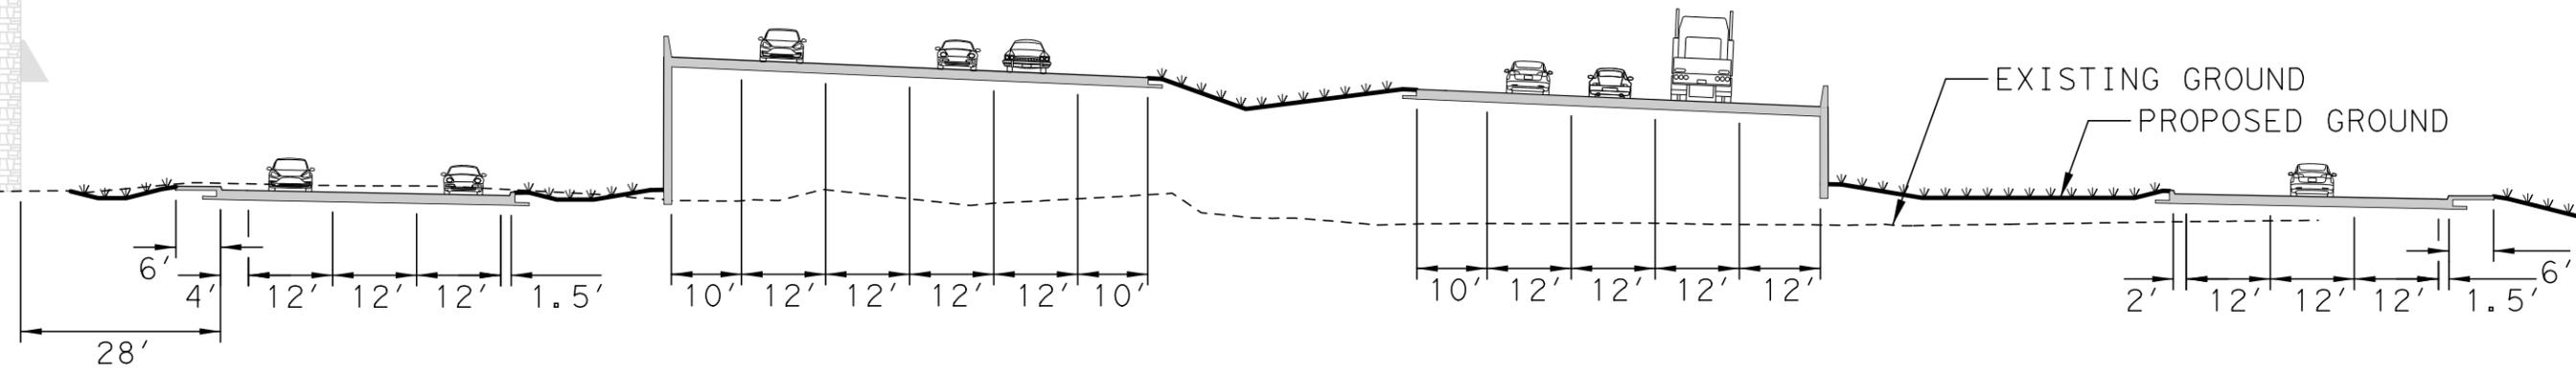

INTERIM REVIEW
 THIS DOCUMENT IS RELEASED FOR THE PURPOSE OF
 INTERIM REVIEW UNDER THE AUTHORITY OF
 WADE E. STRONG, PE 61841 ON 6/14/2017
 IT IS NOT TO BE USED FOR CONSTRUCTION PURPOSES.
 NOT A BIDDING DOCUMENT



© 2015 BY TEXAS DEPARTMENT OF TRANSPORTATION. ALL RIGHTS RESERVED




DATE: 6/14/2017
 US290 WEST
 ARCHITECTURAL CROSS
 SECTION ADDENDUM
 "ALTERNATIVE C"
 OLD ROCK STORE AT STA 404+00

6/14/2017
C: Admin



- LEGEND**
- EXIST R.O.W.
 - PROP R.O.W.
 - CONSTRUCTION ESMT
 - PROP E.O.P.
 - PROP RETAINING WALL
 - PROP BRIDGE
 - PROP ROADWAY
 - PROP SHARED USE PATH
 - PROP SIDEWALK

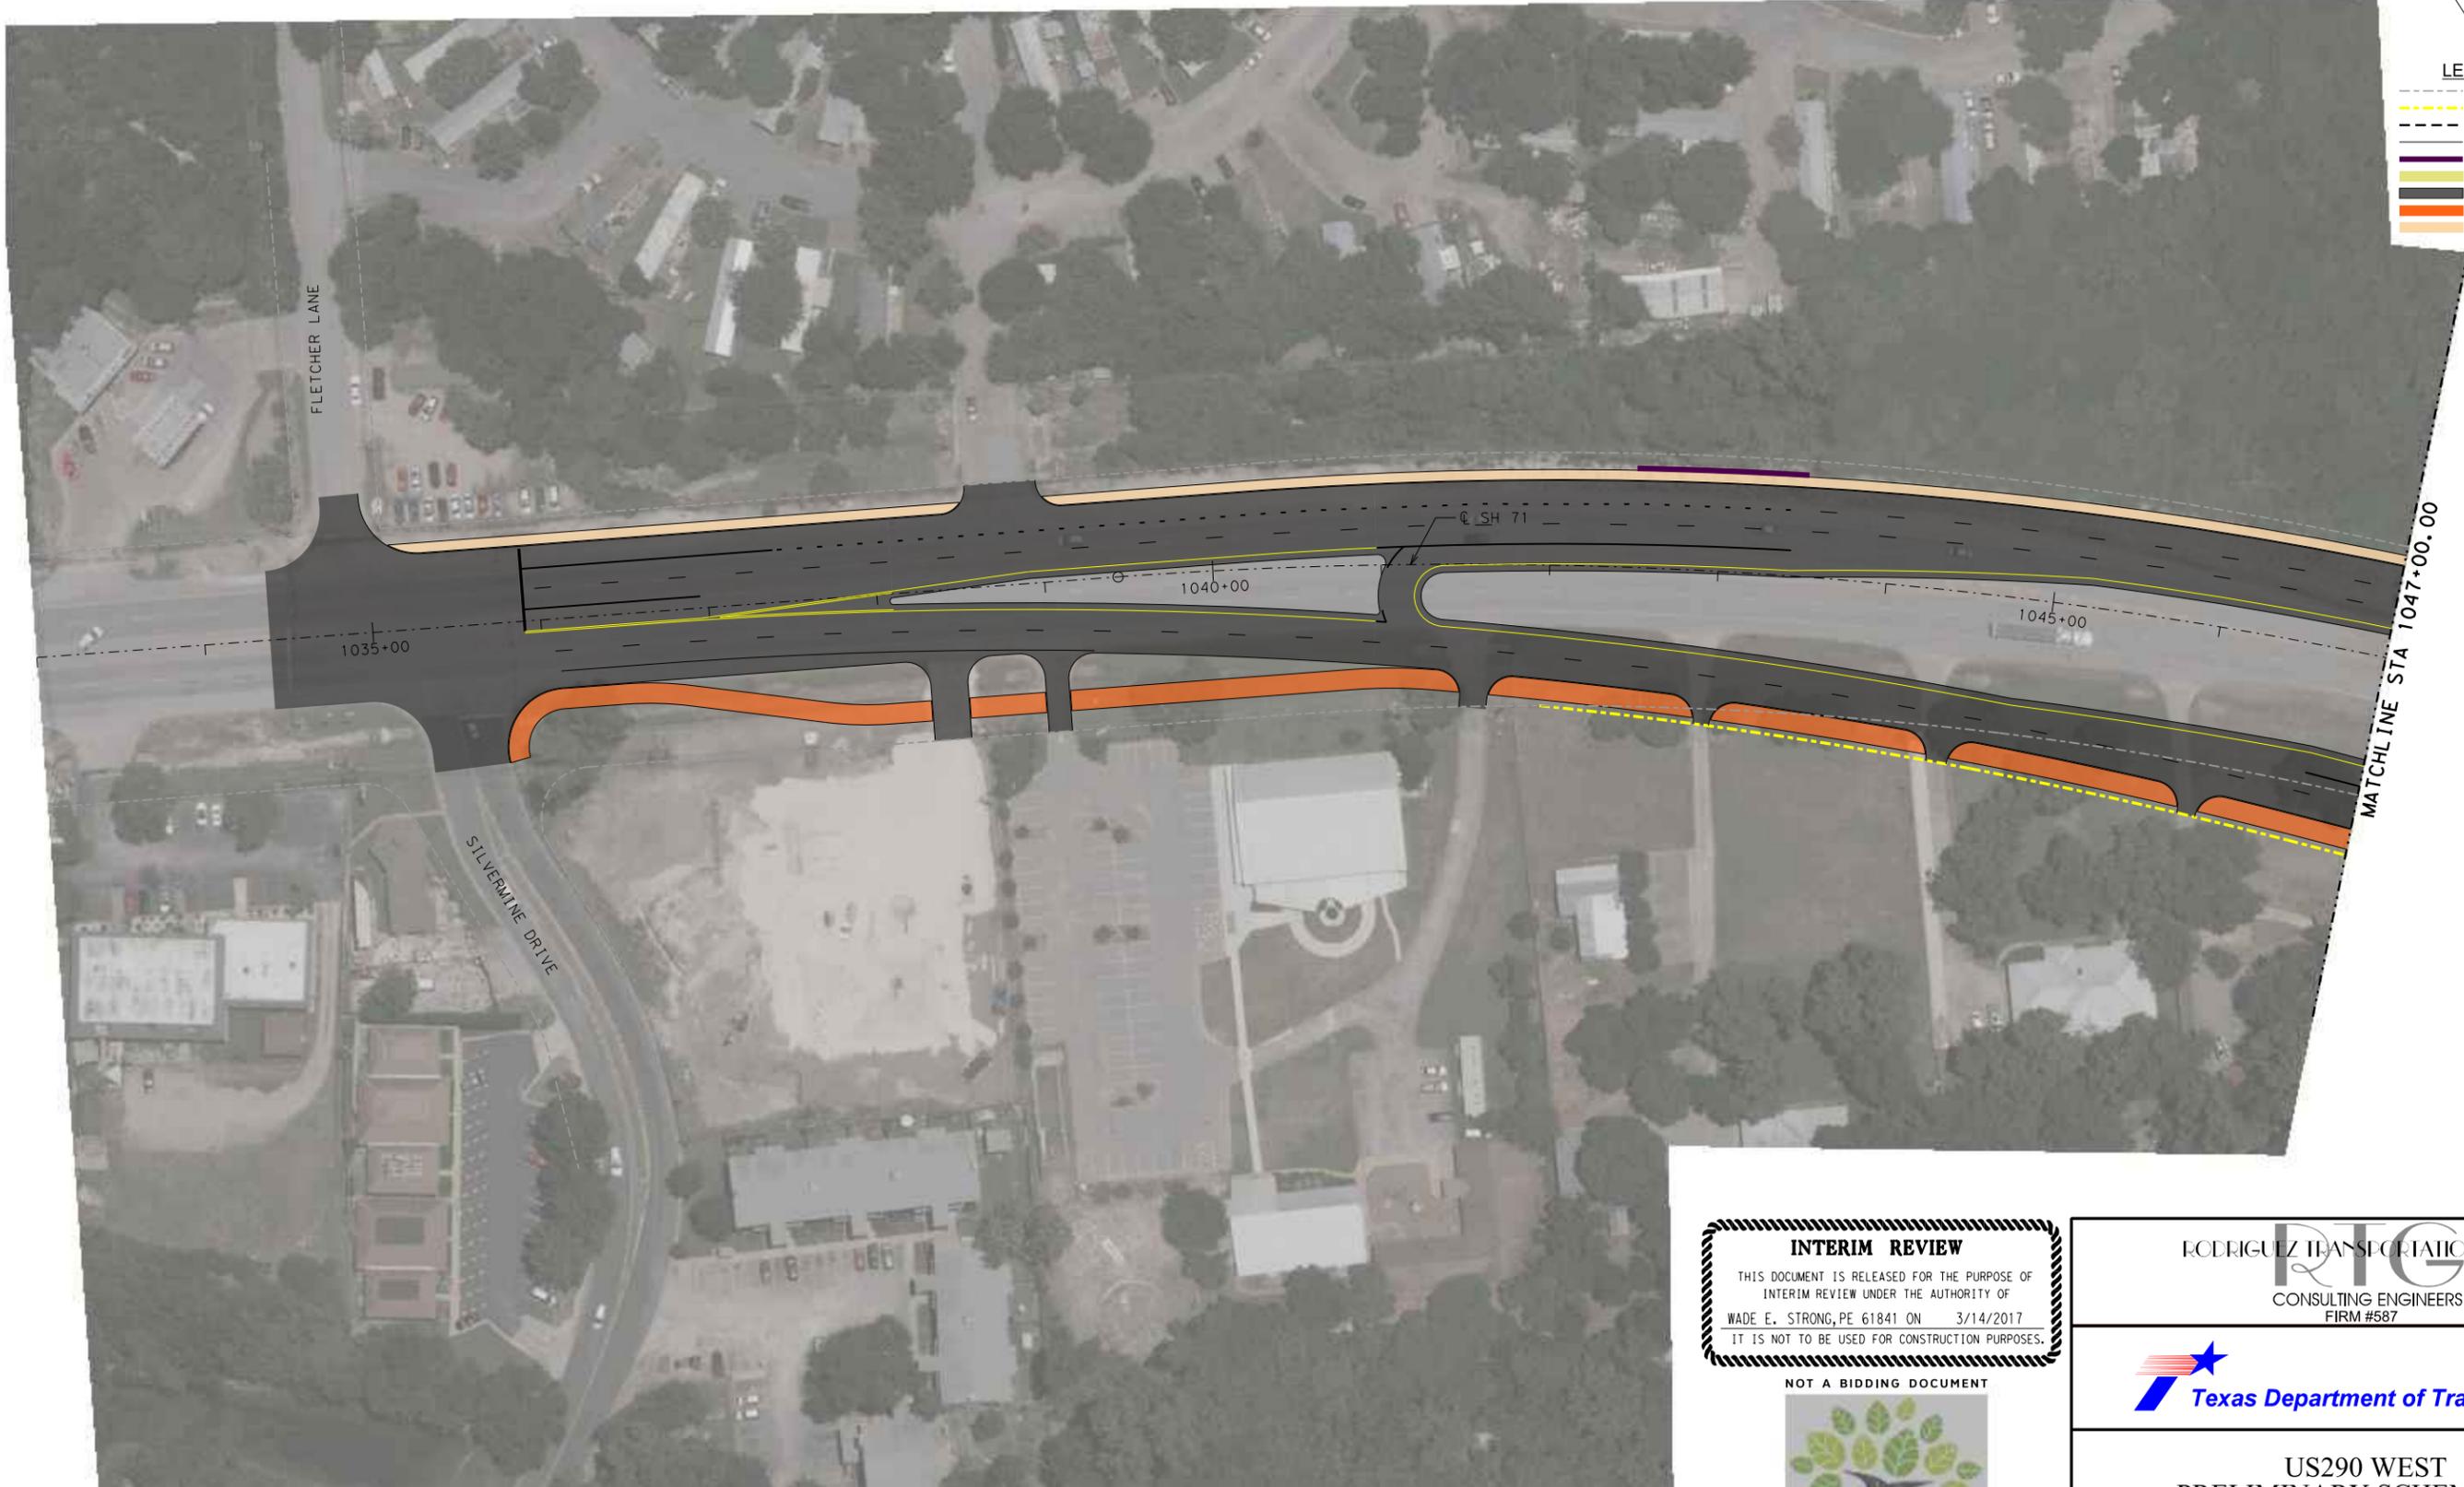

3/14/2017 P:\8140301\div\SCHMATICS\2017_March_11x17 SCHEM\A11 A\0225_71A1.dgn

INTERIM REVIEW
THIS DOCUMENT IS RELEASED FOR THE PURPOSE OF
INTERIM REVIEW UNDER THE AUTHORITY OF
WADE E. STRONG, PE 61841 ON 3/14/2017
IT IS NOT TO BE USED FOR CONSTRUCTION PURPOSES.
NOT A BIDDING DOCUMENT



© 2015 BY TEXAS DEPARTMENT OF TRANSPORTATION. ALL RIGHTS RESERVED.

RODRIGUEZ TRANSPORTATION GROUP
CONSULTING ENGINEERS
FIRM #587



DATE: 3/14/2017


**US290 WEST
PRELIMINARY SCHEMATICS
"ALTERNATIVE A"**

SH71



LEGEND

- EXIST R.O.W.
- PROP R.O.W.
- CONSTRUCTION ESMT
- PROP E.O.P.
- PROP RETAINING WALL
- PROP BRIDGE
- PROP ROADWAY
- PROP SHARED USE PATH
- PROP SIDEWALK

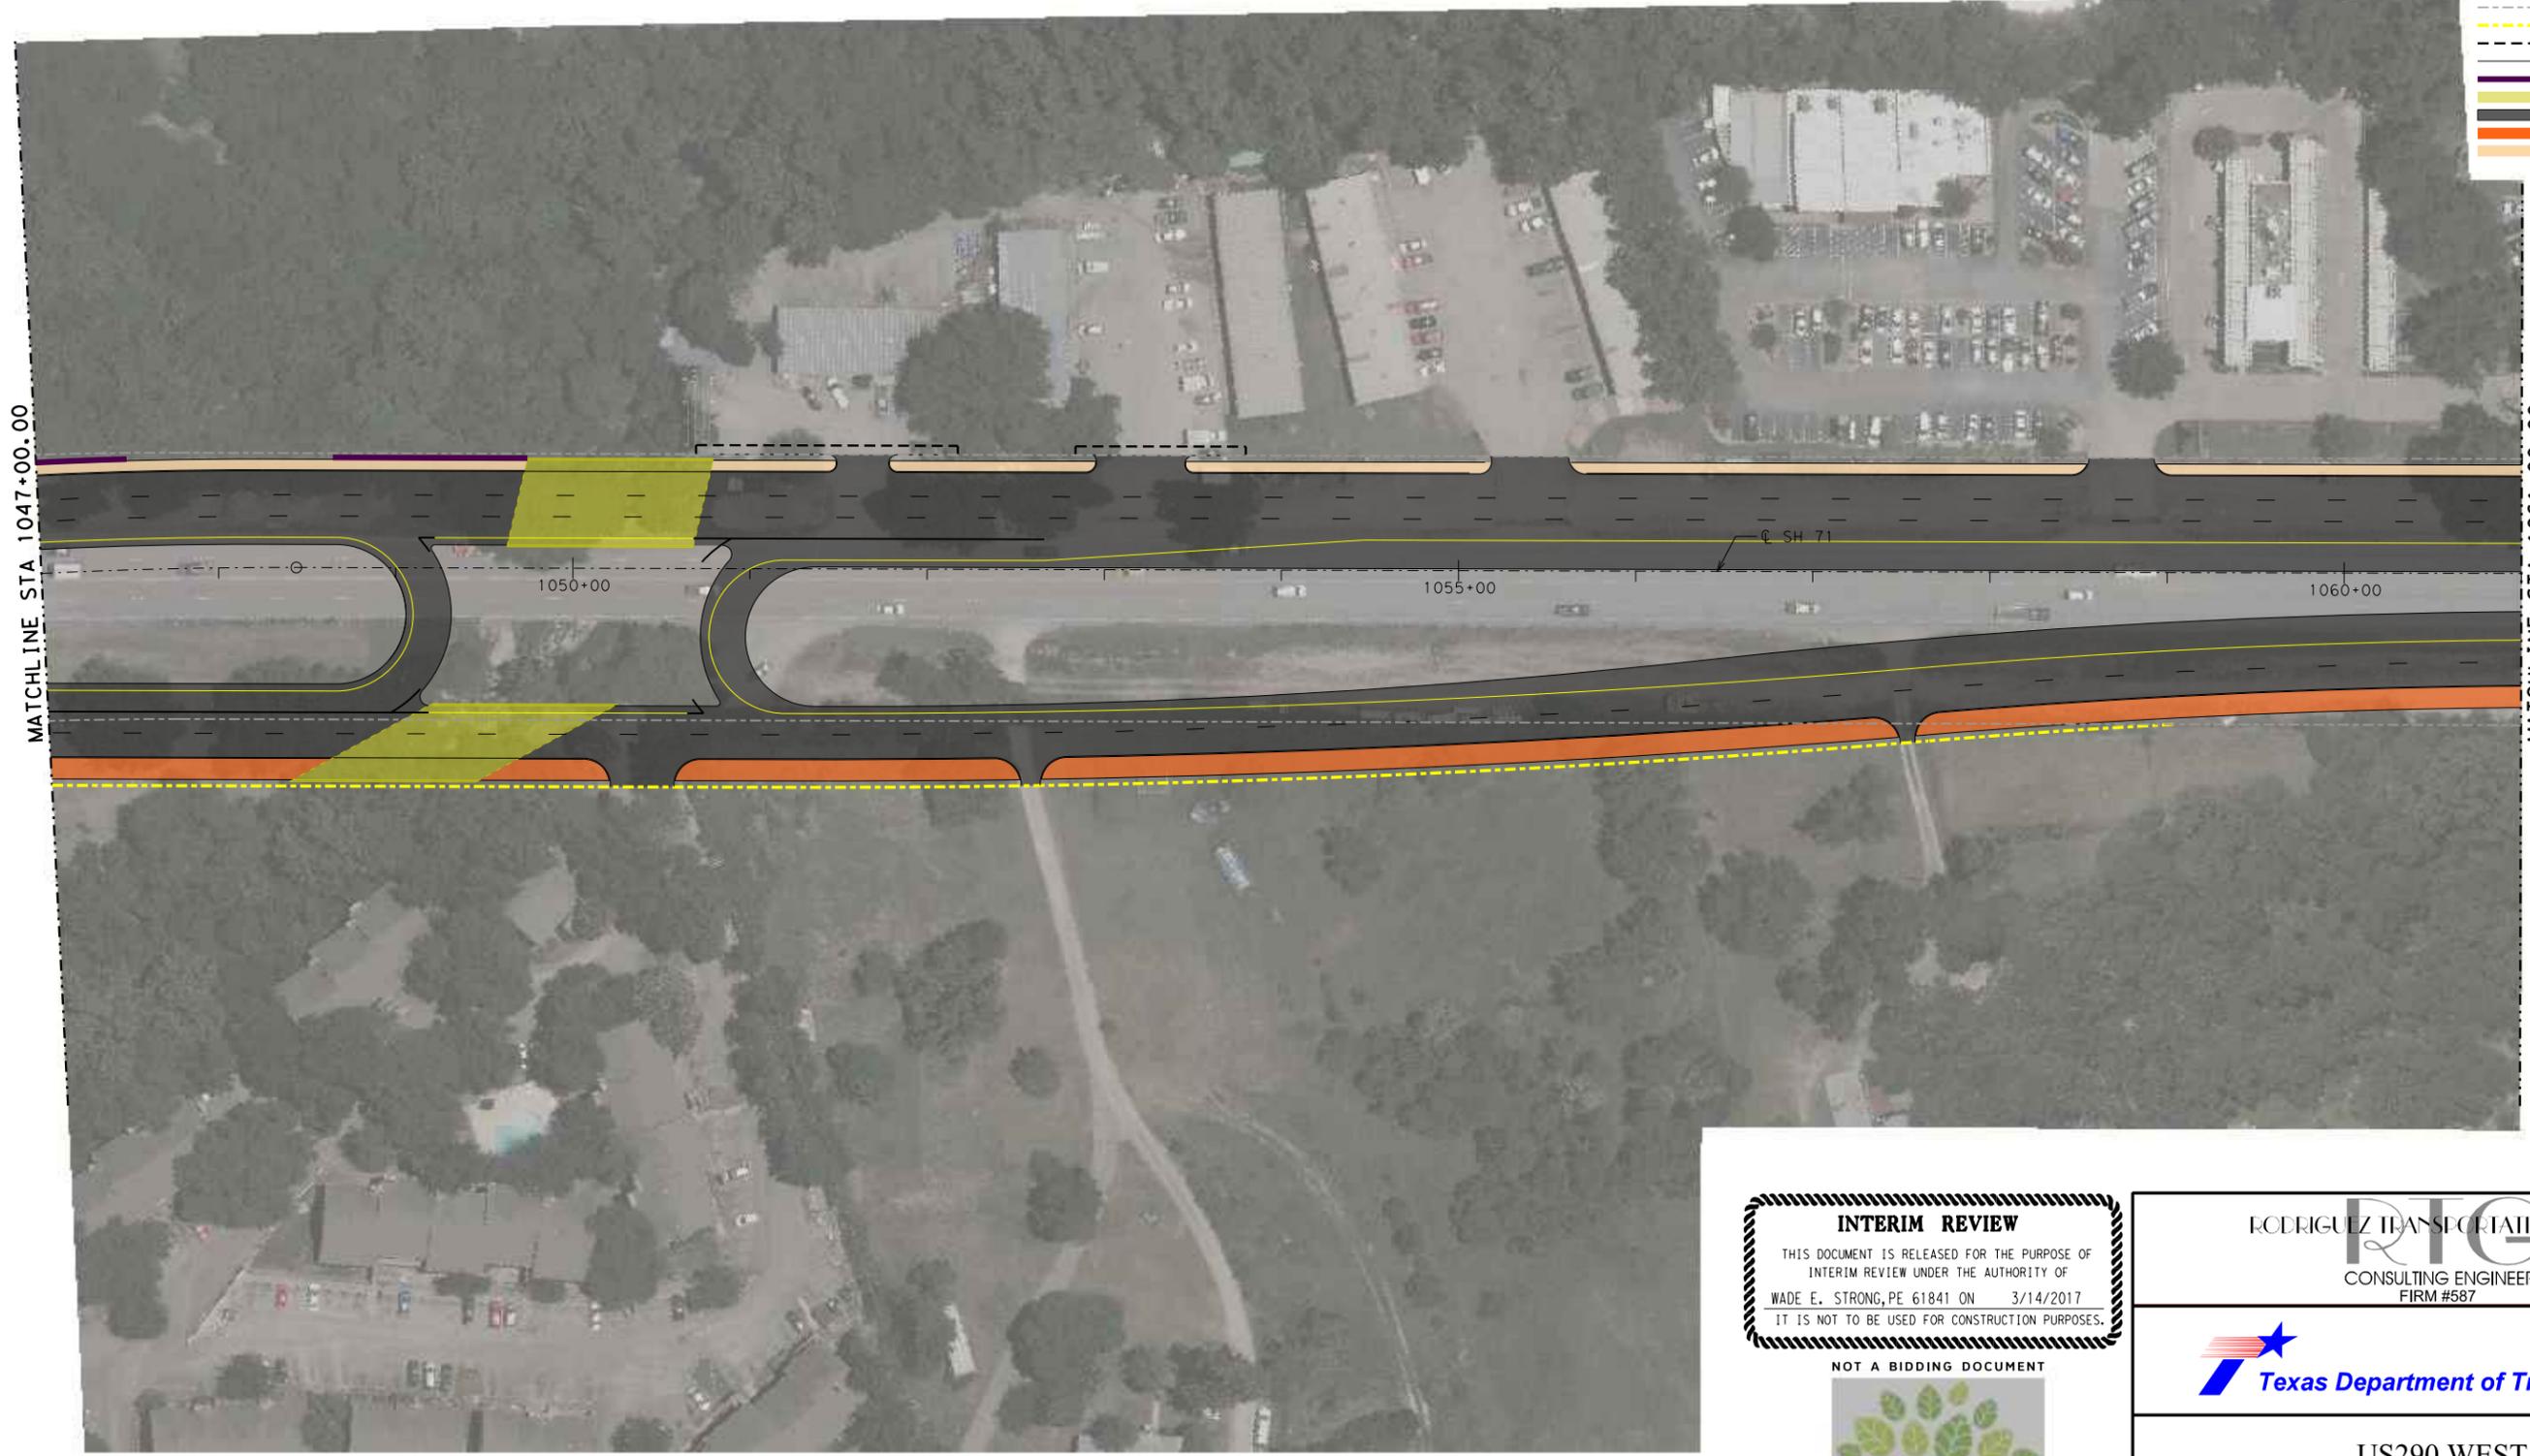

3/14/2017 P:\8140301\div\SCHMATIC\2017_March_11x17_SCHMA11_A\0225_71A2.dgn

INTERIM REVIEW
THIS DOCUMENT IS RELEASED FOR THE PURPOSE OF
INTERIM REVIEW UNDER THE AUTHORITY OF
WADE E. STRONG, PE 61841 ON 3/14/2017
IT IS NOT TO BE USED FOR CONSTRUCTION PURPOSES.

NOT A BIDDING DOCUMENT



© 2015 BY TEXAS DEPARTMENT OF TRANSPORTATION. ALL RIGHTS RESERVED.


RODRIGUEZ TRANSPORTATION GROUP
CONSULTING ENGINEERS
FIRM #587




DATE: 3/14/2017

**US290 WEST
PRELIMINARY SCHEMATICS
"ALTERNATIVE A"**

SH71

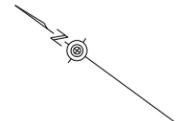

- LEGEND**
- EXIST R.O.W.
 - PROP R.O.W.
 - CONSTRUCTION ESMT
 - PROP E.O.P.
 - PROP RETAINING WALL
 - PROP BRIDGE
 - PROP ROADWAY
 - PROP SHARED USE PATH
 - PROP SIDEWALK

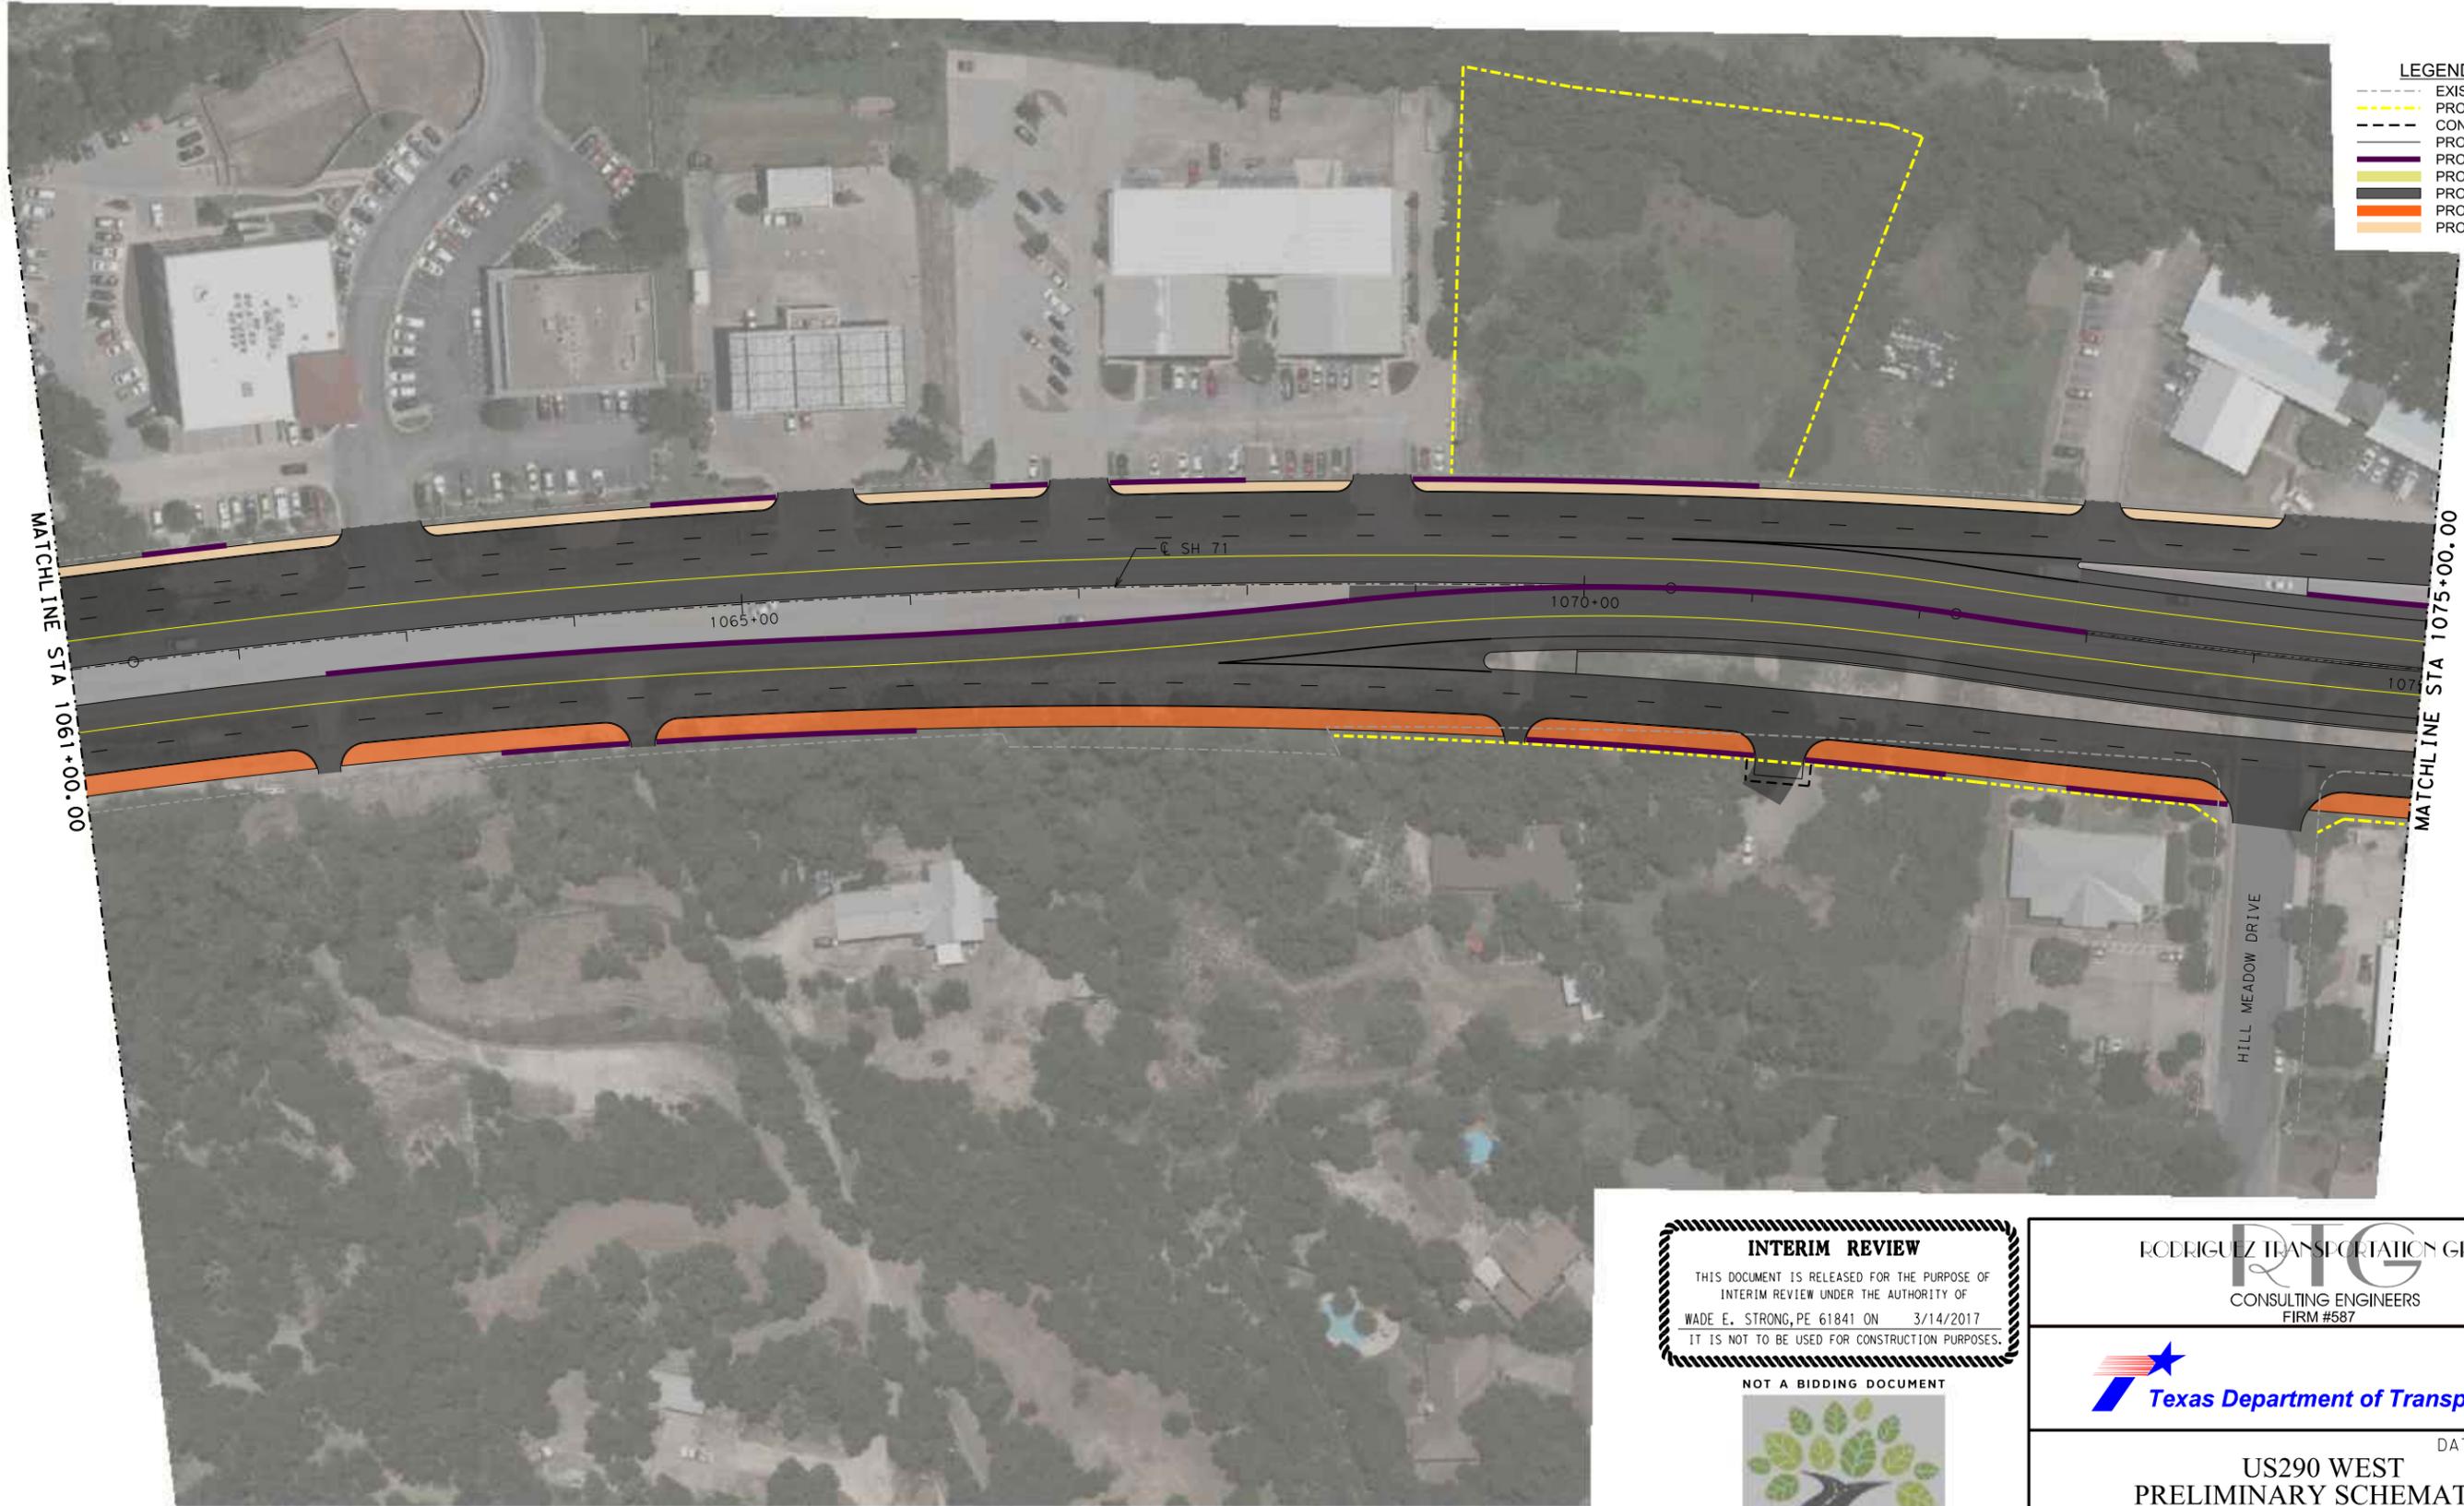

3/14/2017 P:\8140301\div\SCHMATICS\2017_March_11x17 SCHEM\AIT \A0225_71A3.dgn

INTERIM REVIEW
 THIS DOCUMENT IS RELEASED FOR THE PURPOSE OF
 INTERIM REVIEW UNDER THE AUTHORITY OF
 WADE E. STRONG, PE 61841 ON 3/14/2017
 IT IS NOT TO BE USED FOR CONSTRUCTION PURPOSES.
 NOT A BIDDING DOCUMENT



© 2015 BY TEXAS DEPARTMENT OF TRANSPORTATION. ALL RIGHTS RESERVED.


RODRIGUEZ TRANSPORTATION GROUP
 CONSULTING ENGINEERS
 FIRM #587




DATE: 3/14/2017

**US290 WEST
 PRELIMINARY SCHEMATICS
 "ALTERNATIVE A"**

SH71

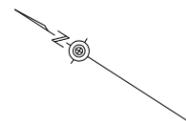

- LEGEND**
- EXIST R.O.W.
 - PROP R.O.W.
 - CONSTRUCTION ESMT
 - PROP E.O.P.
 - PROP RETAINING WALL
 - PROP BRIDGE
 - PROP ROADWAY
 - PROP SHARED USE PATH
 - PROP SIDEWALK

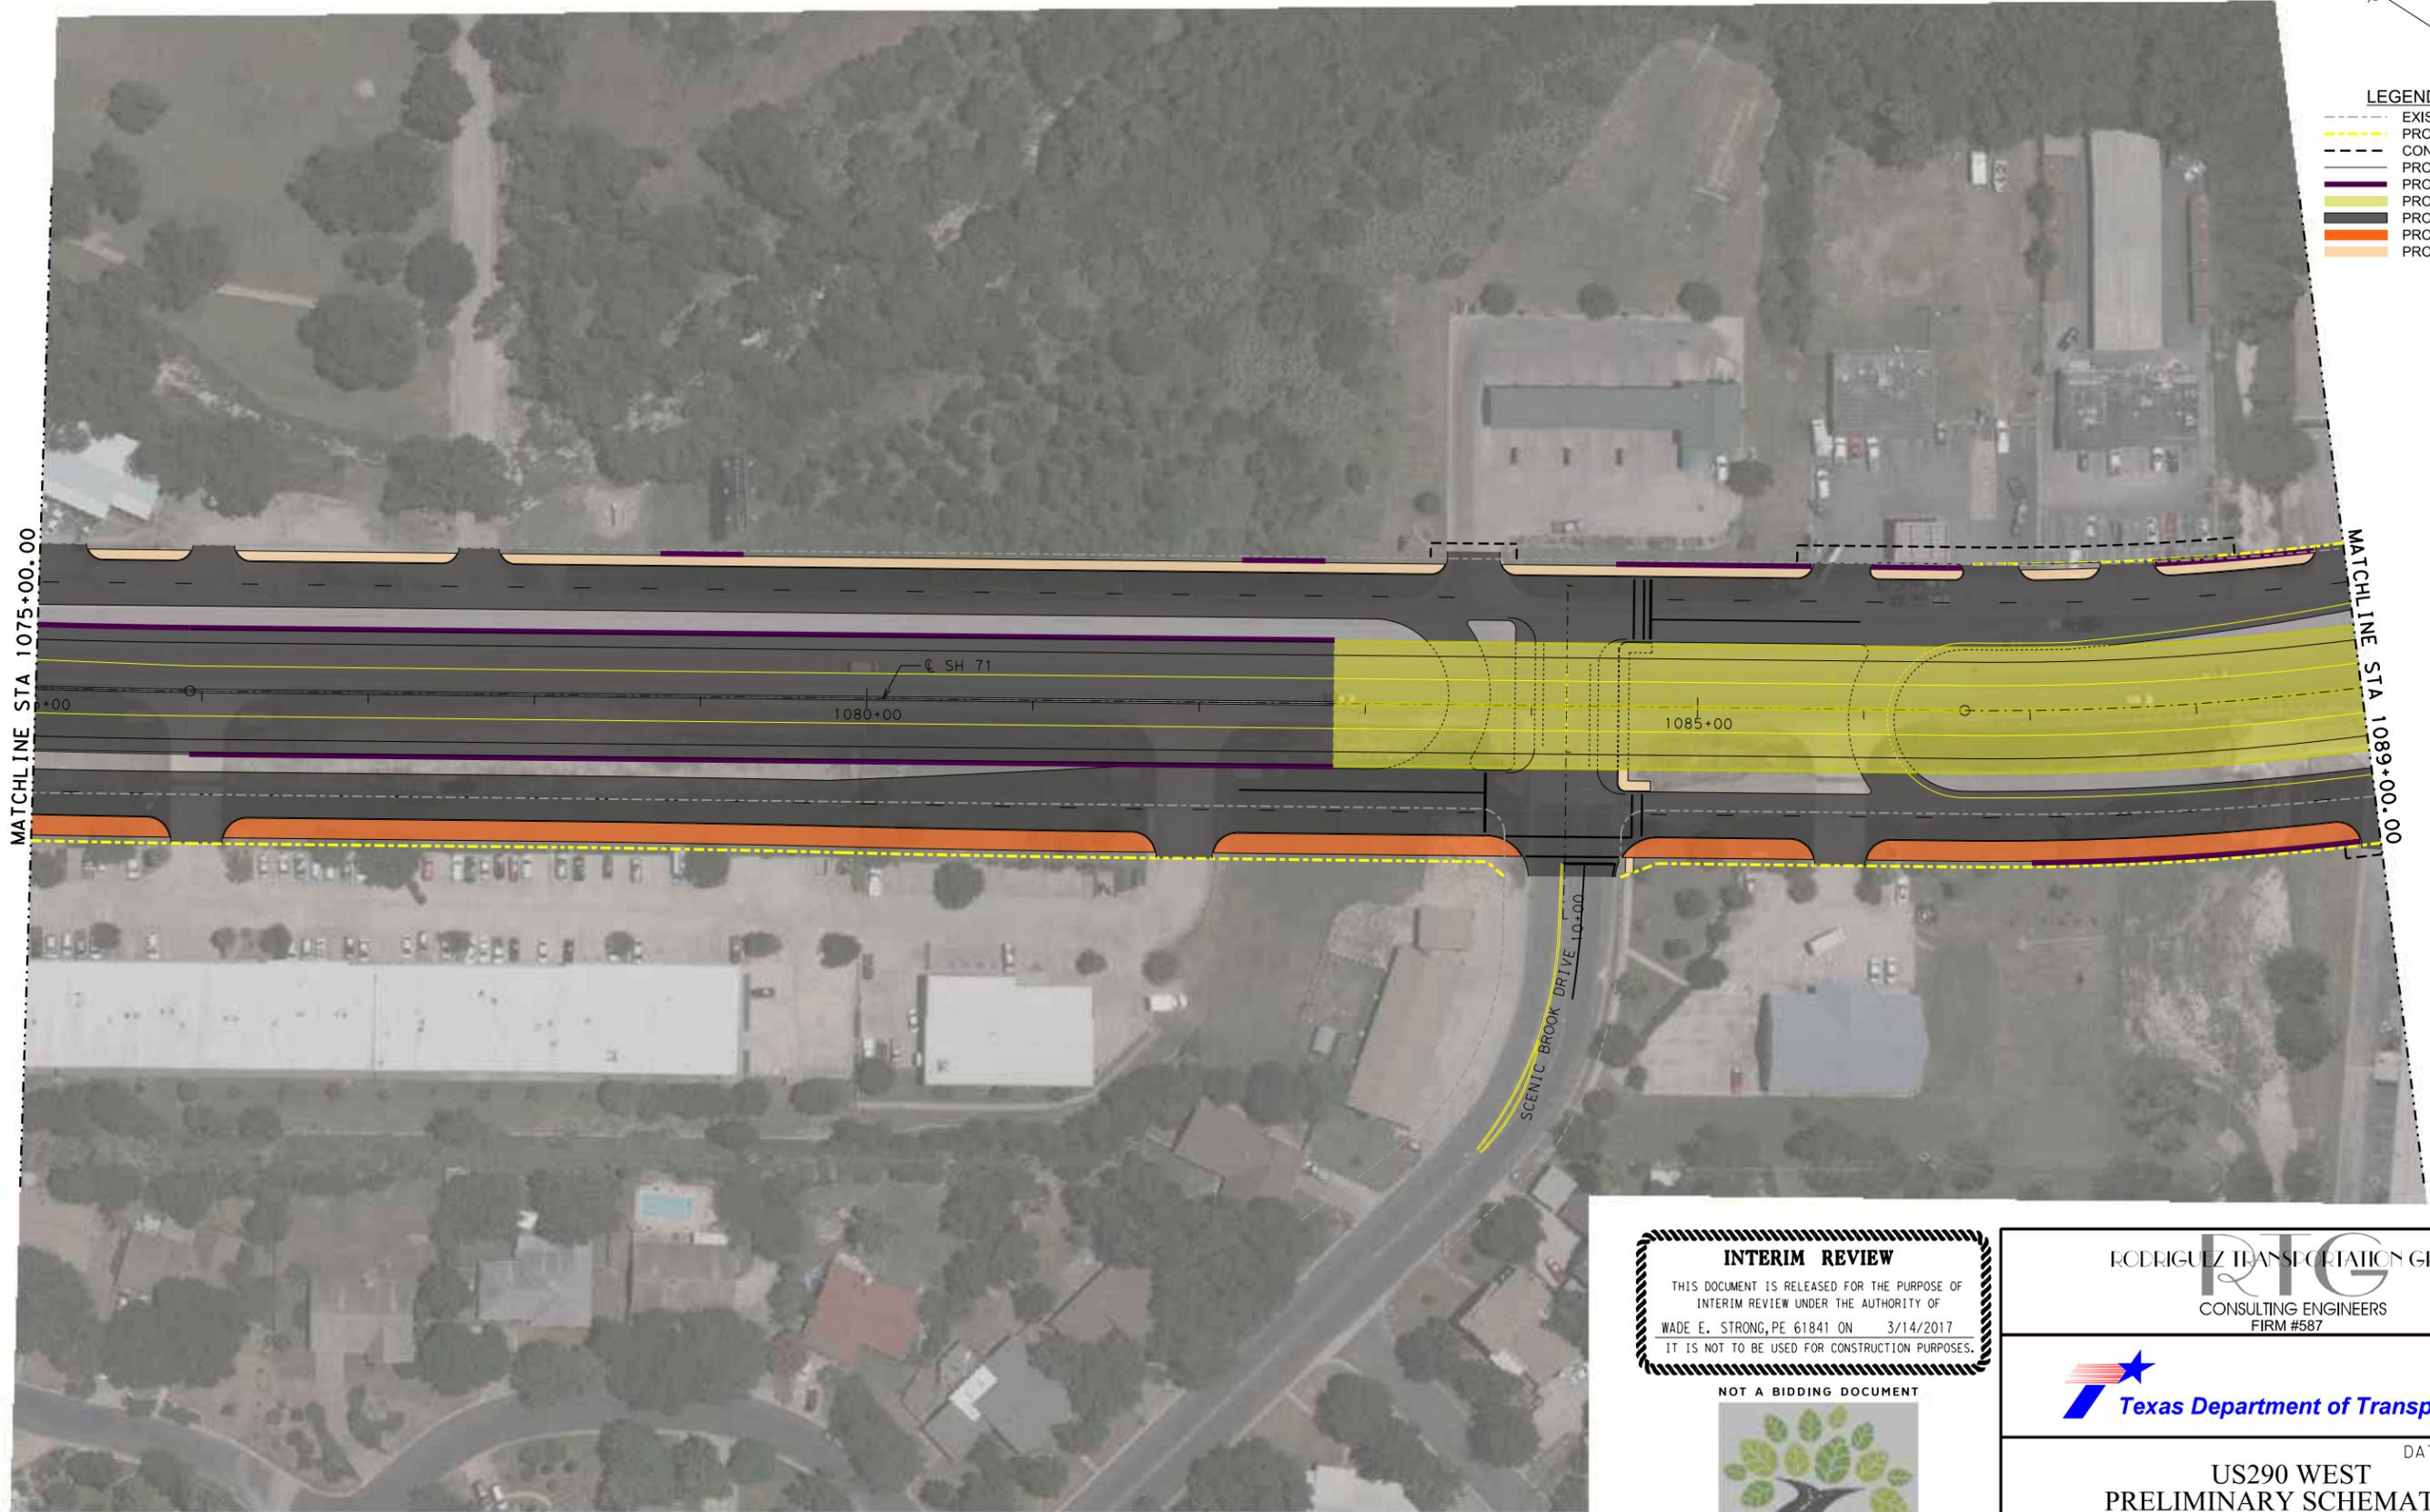

3/14/2017 P:\8140301\div\SCHEMATICS\2017_March_11x17 SCHEM\AIT A\0225_71A4.dgn

INTERIM REVIEW
 THIS DOCUMENT IS RELEASED FOR THE PURPOSE OF
 INTERIM REVIEW UNDER THE AUTHORITY OF
 WADE E. STRONG, PE 61841 ON 3/14/2017
 IT IS NOT TO BE USED FOR CONSTRUCTION PURPOSES.
 NOT A BIDDING DOCUMENT



© 2015 BY TEXAS DEPARTMENT OF TRANSPORTATION. ALL RIGHTS RESERVED.

RODRIGUEZ TRANSPORTATION GROUP
 CONSULTING ENGINEERS
 FIRM #587



DATE: 3/14/2017

**US290 WEST
 PRELIMINARY SCHEMATICS
 "ALTERNATIVE A"**

SH71



LEGEND

- EXIST R.O.W.
- PROP R.O.W.
- CONSTRUCTION ESMT
- PROP E.O.P.
- PROP RETAINING WALL
- PROP BRIDGE
- PROP ROADWAY
- PROP SHARED USE PATH
- PROP SIDEWALK



3/14/2017 P:\8140301\div\SCHMATIC\2017_March_11x17_SCHMAIT_A\0225_71A5.dgn

INTERIM REVIEW
THIS DOCUMENT IS RELEASED FOR THE PURPOSE OF
INTERIM REVIEW UNDER THE AUTHORITY OF
WADE E. STRONG, PE 61841 ON 3/14/2017
IT IS NOT TO BE USED FOR CONSTRUCTION PURPOSES.

NOT A BIDDING DOCUMENT



© 2015 BY TEXAS DEPARTMENT OF TRANSPORTATION. ALL RIGHTS RESERVED.

RODRIGUEZ TRANSPORTATION GROUP
CONSULTING ENGINEERS
FIRM #587



DATE: 3/14/2017

**US290 WEST
PRELIMINARY SCHEMATICS
"ALTERNATIVE A"**
SH71



- LEGEND**
- EXIST R.O.W.
 - PROP R.O.W.
 - CONSTRUCTION ESMT
 - PROP E.O.P.
 - PROP RETAINING WALL
 - PROP BRIDGE
 - PROP ROADWAY
 - PROP SHARED USE PATH
 - PROP SIDEWALK



3/14/2017 P:\8140301\div\SCHEMATICS\2017_March_11x17 SCHEM\A11 A\0225_290A1.dgn

INTERIM REVIEW
 THIS DOCUMENT IS RELEASED FOR THE PURPOSE OF
 INTERIM REVIEW UNDER THE AUTHORITY OF
 WADE E. STRONG, PE 61841 ON 3/14/2017
 IT IS NOT TO BE USED FOR CONSTRUCTION PURPOSES.
 NOT A BIDDING DOCUMENT



© 2015 BY TEXAS DEPARTMENT OF TRANSPORTATION. ALL RIGHTS RESERVED.

RODRIGUEZ TRANSPORTATION GROUP
 CONSULTING ENGINEERS
 FIRM #587




DATE: 3/14/2017

**US290 WEST
 PRELIMINARY SCHEMATICS
 "ALTERNATIVE A"**

US290

3/14/2017 P:\8140501\div\SCHEMATICS\2017_March_11x17_SCH\MAIN\A\0225_290A2.dgn

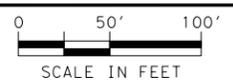


SCALE IN FEET



LEGEND

- - - - - EXIST R.O.W.
- - - - - PROP R.O.W.
- - - - - CONSTRUCTION ESMT
- - - - - PROP E.O.P.
- █ PROP RETAINING WALL
- █ PROP BRIDGE
- █ PROP ROADWAY
- █ PROP SHARED USE PATH
- █ PROP SIDEWALK

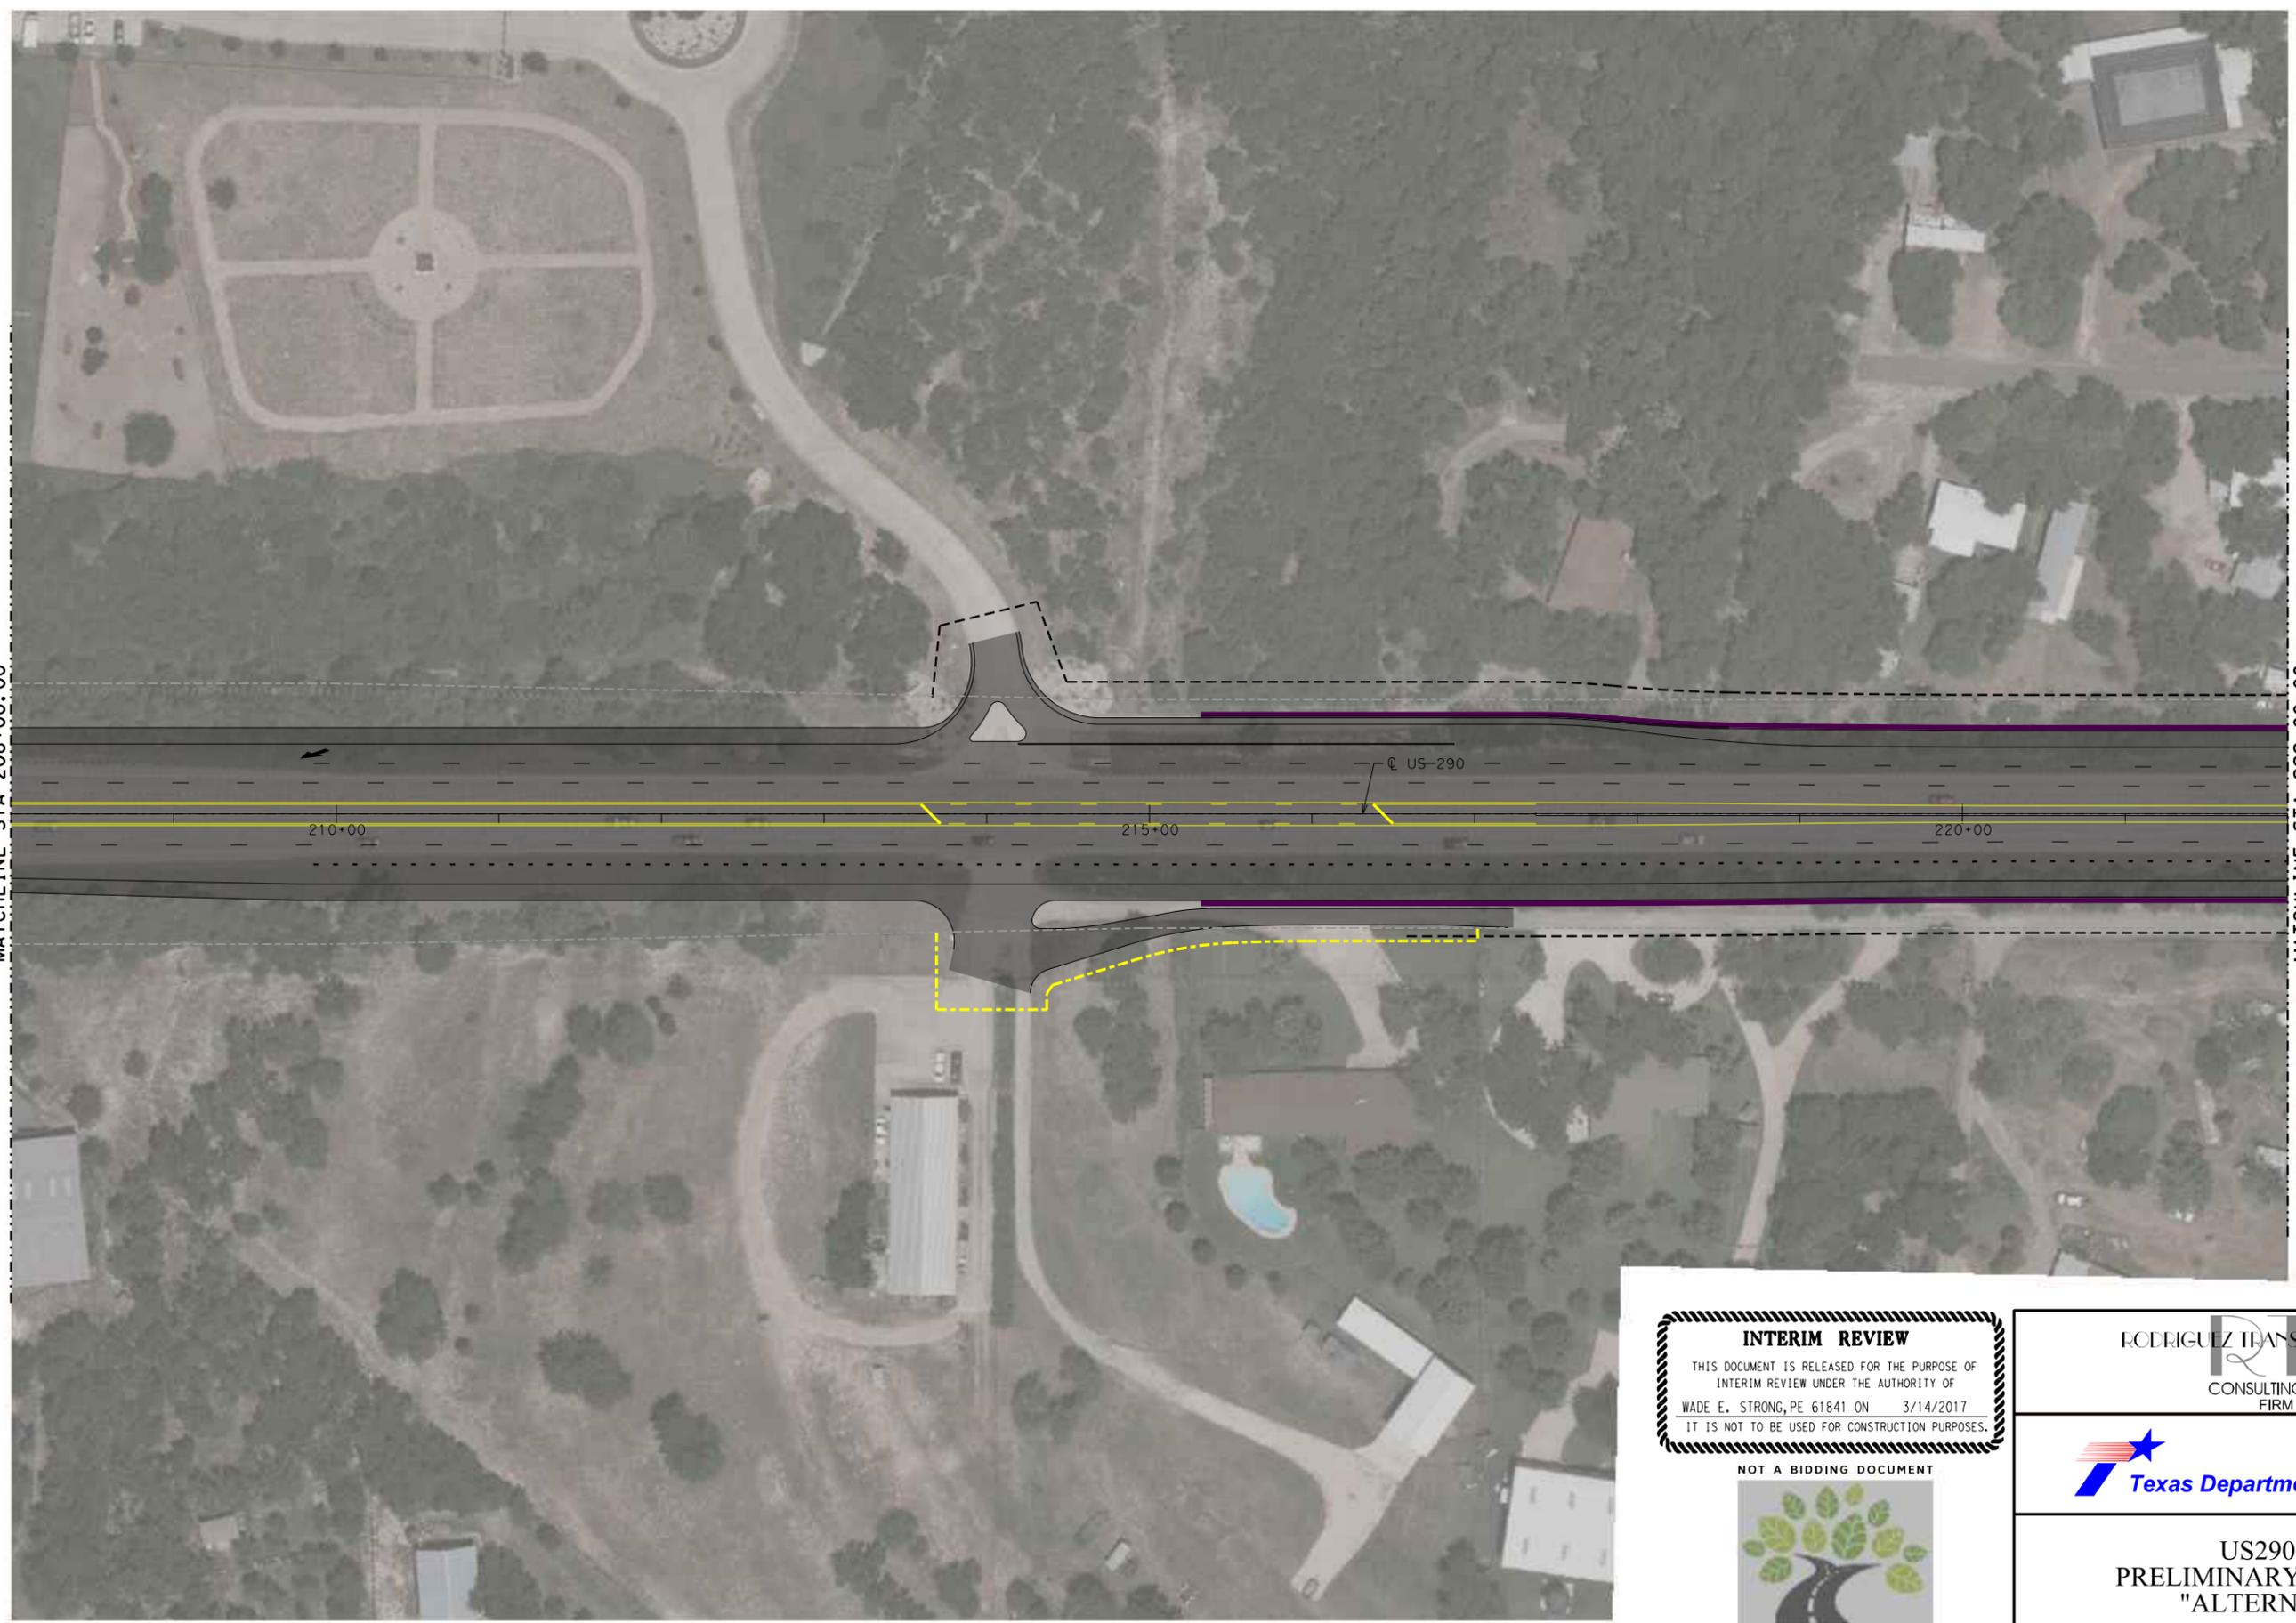

INTERIM REVIEW
 THIS DOCUMENT IS RELEASED FOR THE PURPOSE OF
 INTERIM REVIEW UNDER THE AUTHORITY OF
 WADE E. STRONG, PE 61841 ON 3/14/2017
 IT IS NOT TO BE USED FOR CONSTRUCTION PURPOSES.

NOT A BIDDING DOCUMENT




© 2015 BY TEXAS DEPARTMENT OF TRANSPORTATION. ALL RIGHTS RESERVED.

RIG
 RODRIGUEZ TRANSPORTATION GROUP
 CONSULTING ENGINEERS
 FIRM #587




DATE: 3/14/2017

US290 WEST
 PRELIMINARY SCHEMATICS
 "ALTERNATIVE A"
 US290

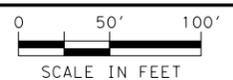

LEGEND

- EXIST R.O.W.
- PROP R.O.W.
- CONSTRUCTION ESMT
- PROP E.O.P.
- PROP RETAINING WALL
- PROP BRIDGE
- PROP ROADWAY
- PROP SHARED USE PATH
- PROP SIDEWALK

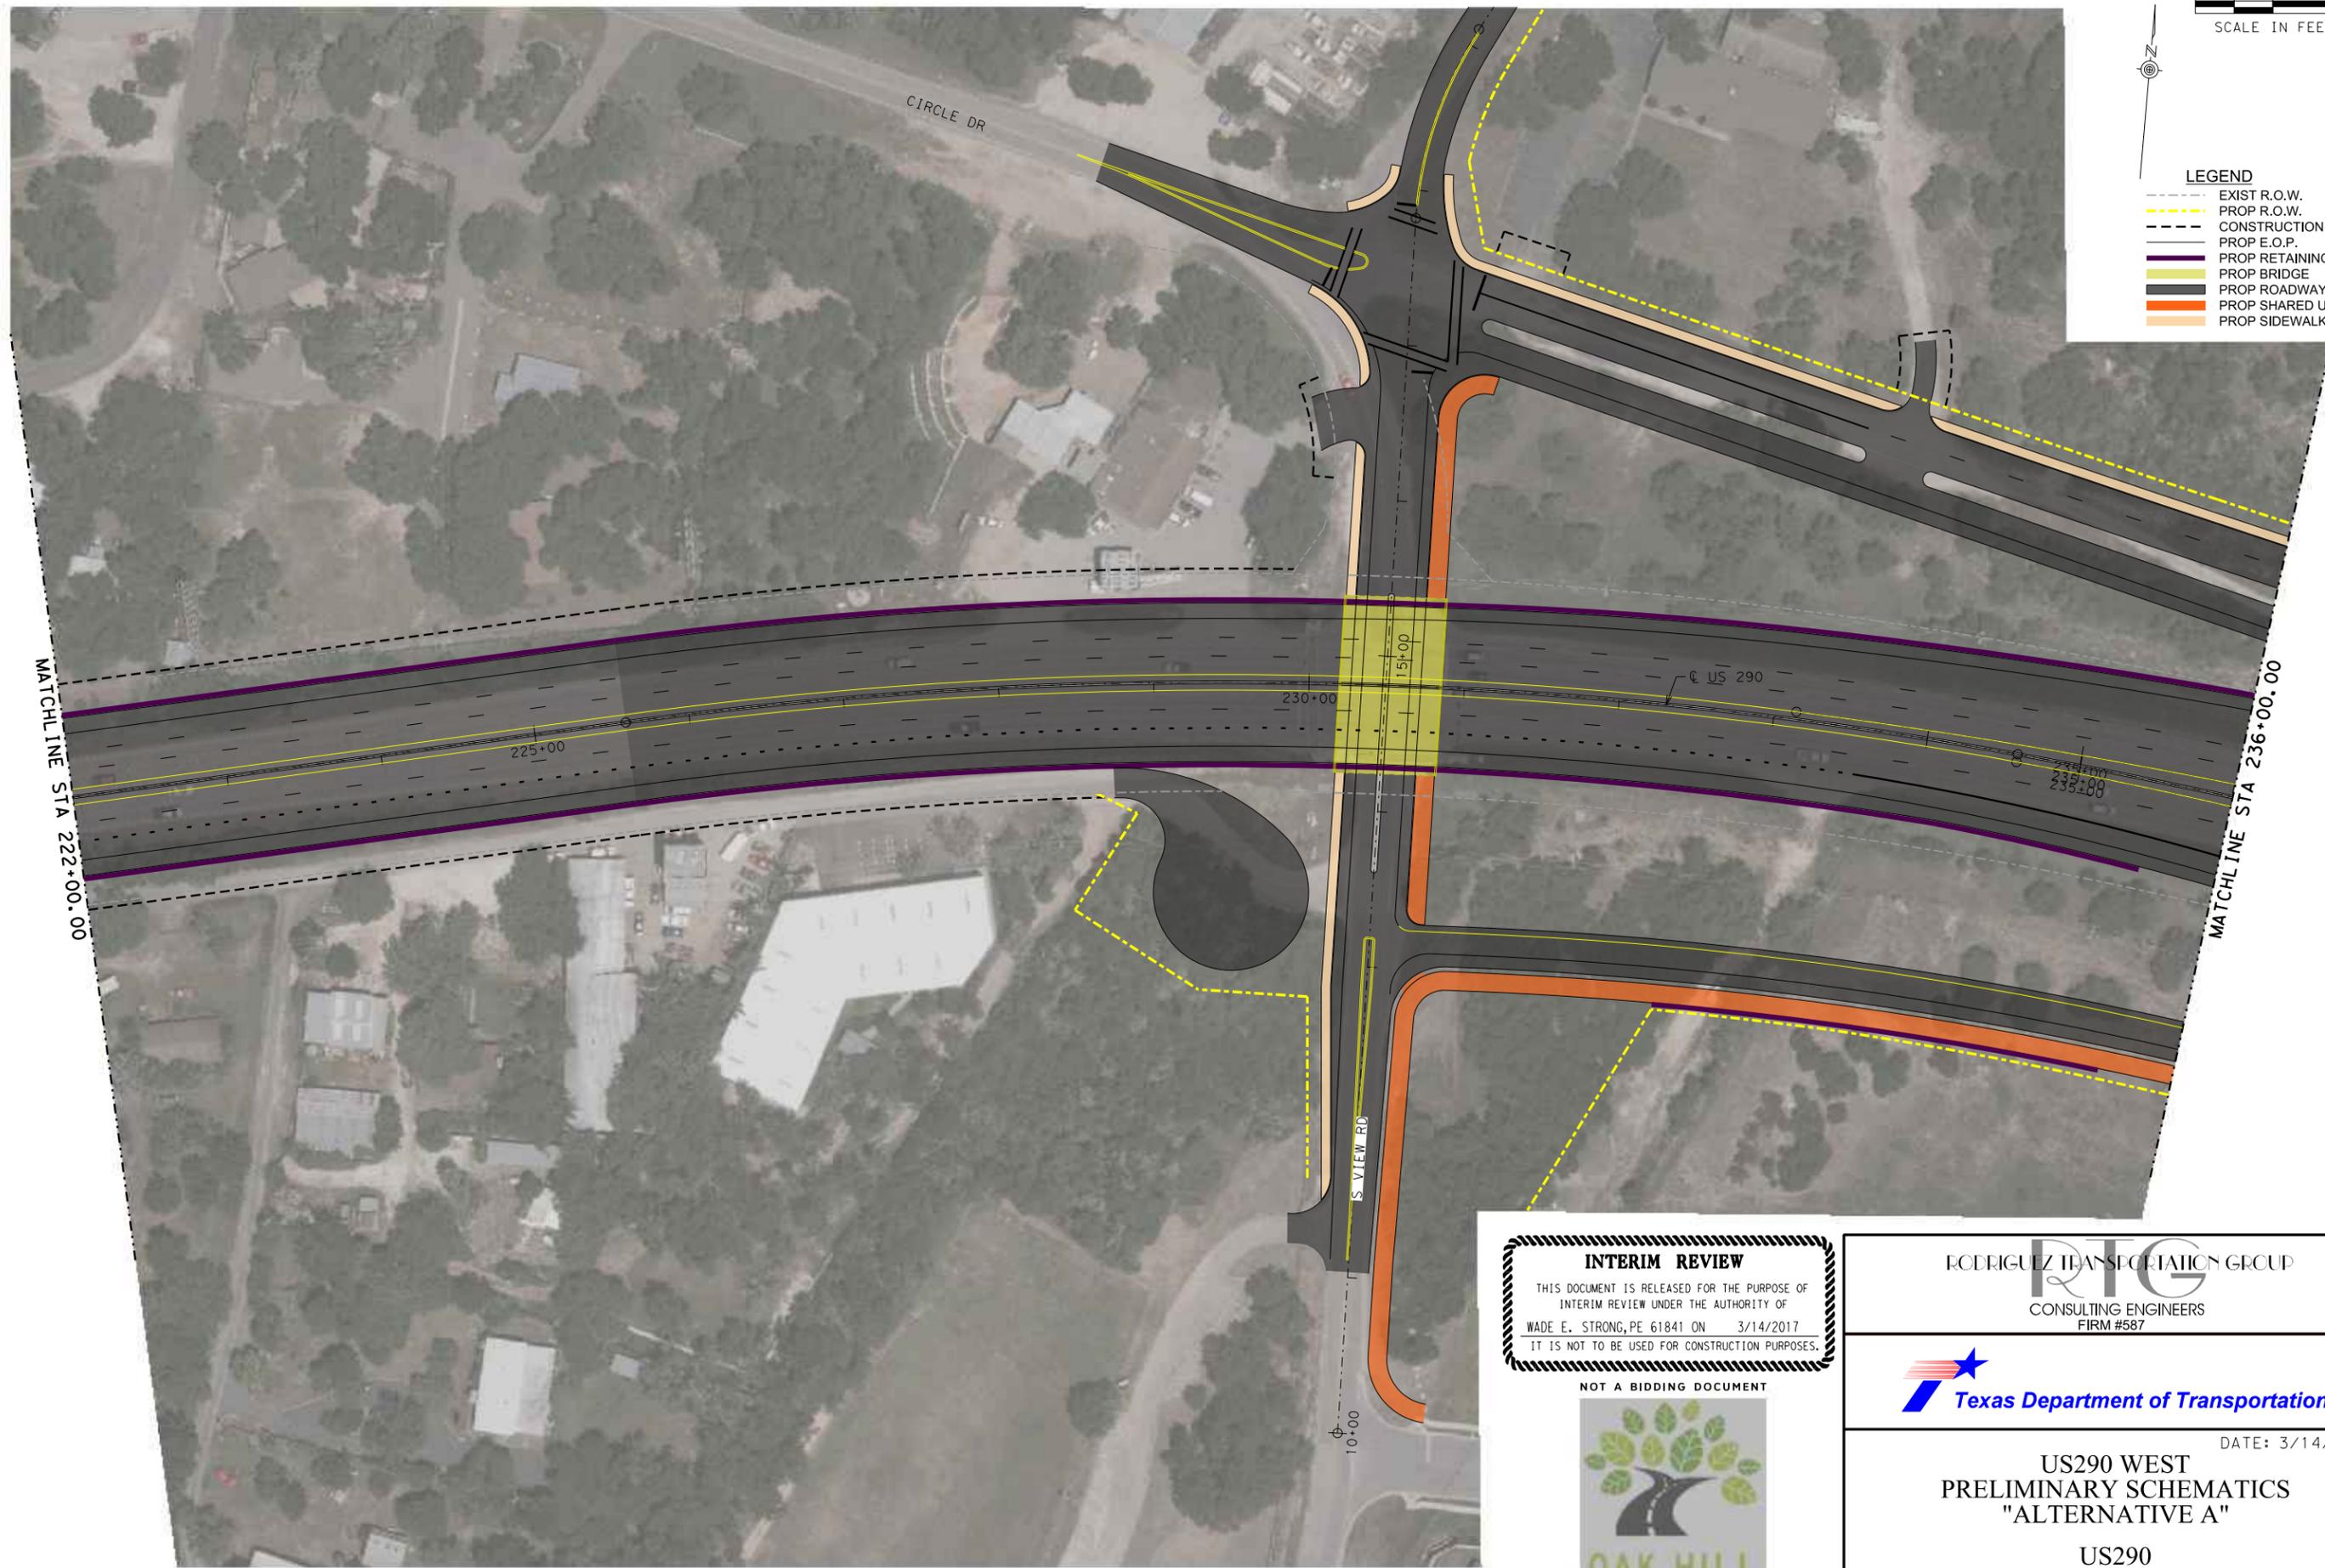

3/14/2017 P:\8140301\div\SCHMATICS\2017_March_11x17_SCHMAIT A\0225_290A3.dgn

INTERIM REVIEW
 THIS DOCUMENT IS RELEASED FOR THE PURPOSE OF
 INTERIM REVIEW UNDER THE AUTHORITY OF
 WADE E. STRONG, PE 61841 ON 3/14/2017
 IT IS NOT TO BE USED FOR CONSTRUCTION PURPOSES.
 NOT A BIDDING DOCUMENT



RIG
 RODRIGUEZ TRANSPORTATION GROUP
 CONSULTING ENGINEERS
 FIRM #587




DATE: 3/14/2017

**US290 WEST
 PRELIMINARY SCHEMATICS
 "ALTERNATIVE A"**

US290



- LEGEND**
- EXIST R.O.W.
 - PROP R.O.W.
 - CONSTRUCTION ESMT
 - PROP E.O.P.
 - PROP RETAINING WALL
 - PROP BRIDGE
 - PROP ROADWAY
 - PROP SHARED USE PATH
 - PROP SIDEWALK

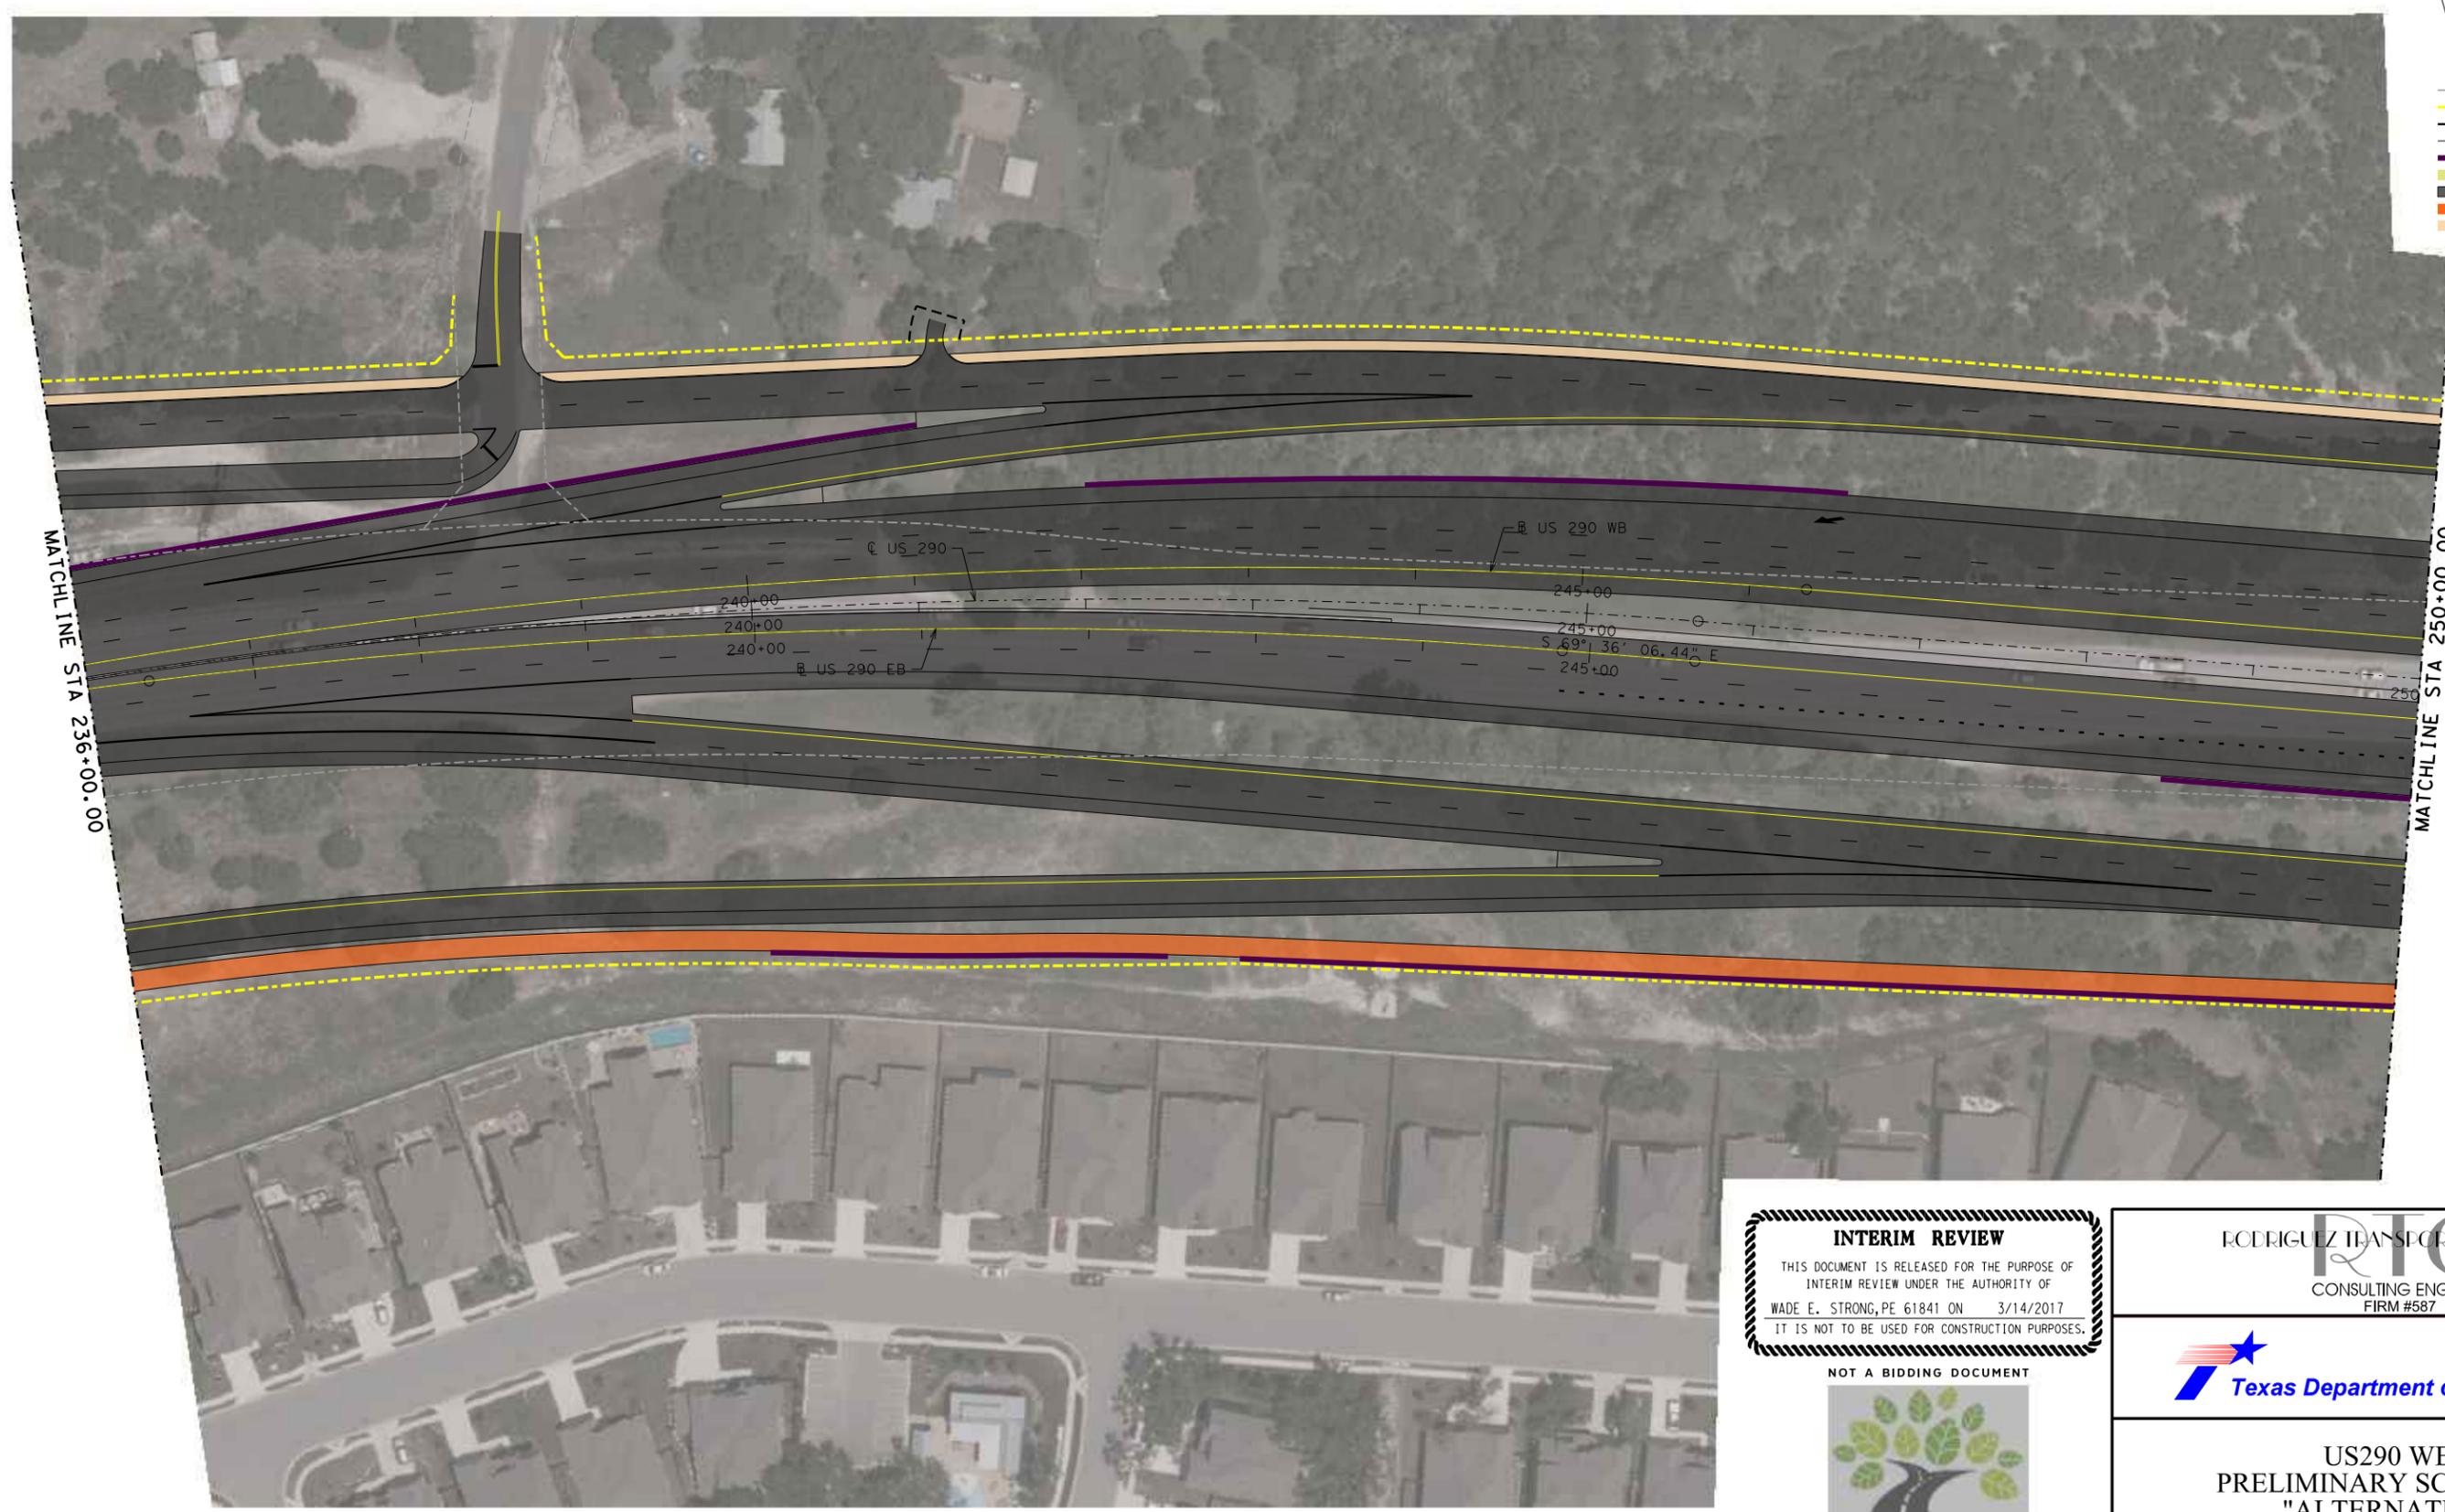

MATCHLINE STA 236+00.00

MATCHLINE STA 250+00.00

3/14/2017 P:\8140301\div\SCHMATICS\2017_March_11x17_SCHMA11T_A\0225_290A4.dgn

INTERIM REVIEW
 THIS DOCUMENT IS RELEASED FOR THE PURPOSE OF
 INTERIM REVIEW UNDER THE AUTHORITY OF
 WADE E. STRONG, PE 61841 ON 3/14/2017
 IT IS NOT TO BE USED FOR CONSTRUCTION PURPOSES.
 NOT A BIDDING DOCUMENT



© 2015 BY TEXAS DEPARTMENT OF TRANSPORTATION. ALL RIGHTS RESERVED.


RODRIGUEZ TRANSPORTATION GROUP
RTG
 CONSULTING ENGINEERS
 FIRM #587



DATE: 3/14/2017
 US290 WEST
 PRELIMINARY SCHEMATICS
 "ALTERNATIVE A"
 US290



- LEGEND**
- EXIST R.O.W.
 - PROP R.O.W.
 - CONSTRUCTION ESMT
 - PROP E.O.P.
 - PROP RETAINING WALL
 - PROP BRIDGE
 - PROP ROADWAY
 - PROP SHARED USE PATH
 - PROP SIDEWALK

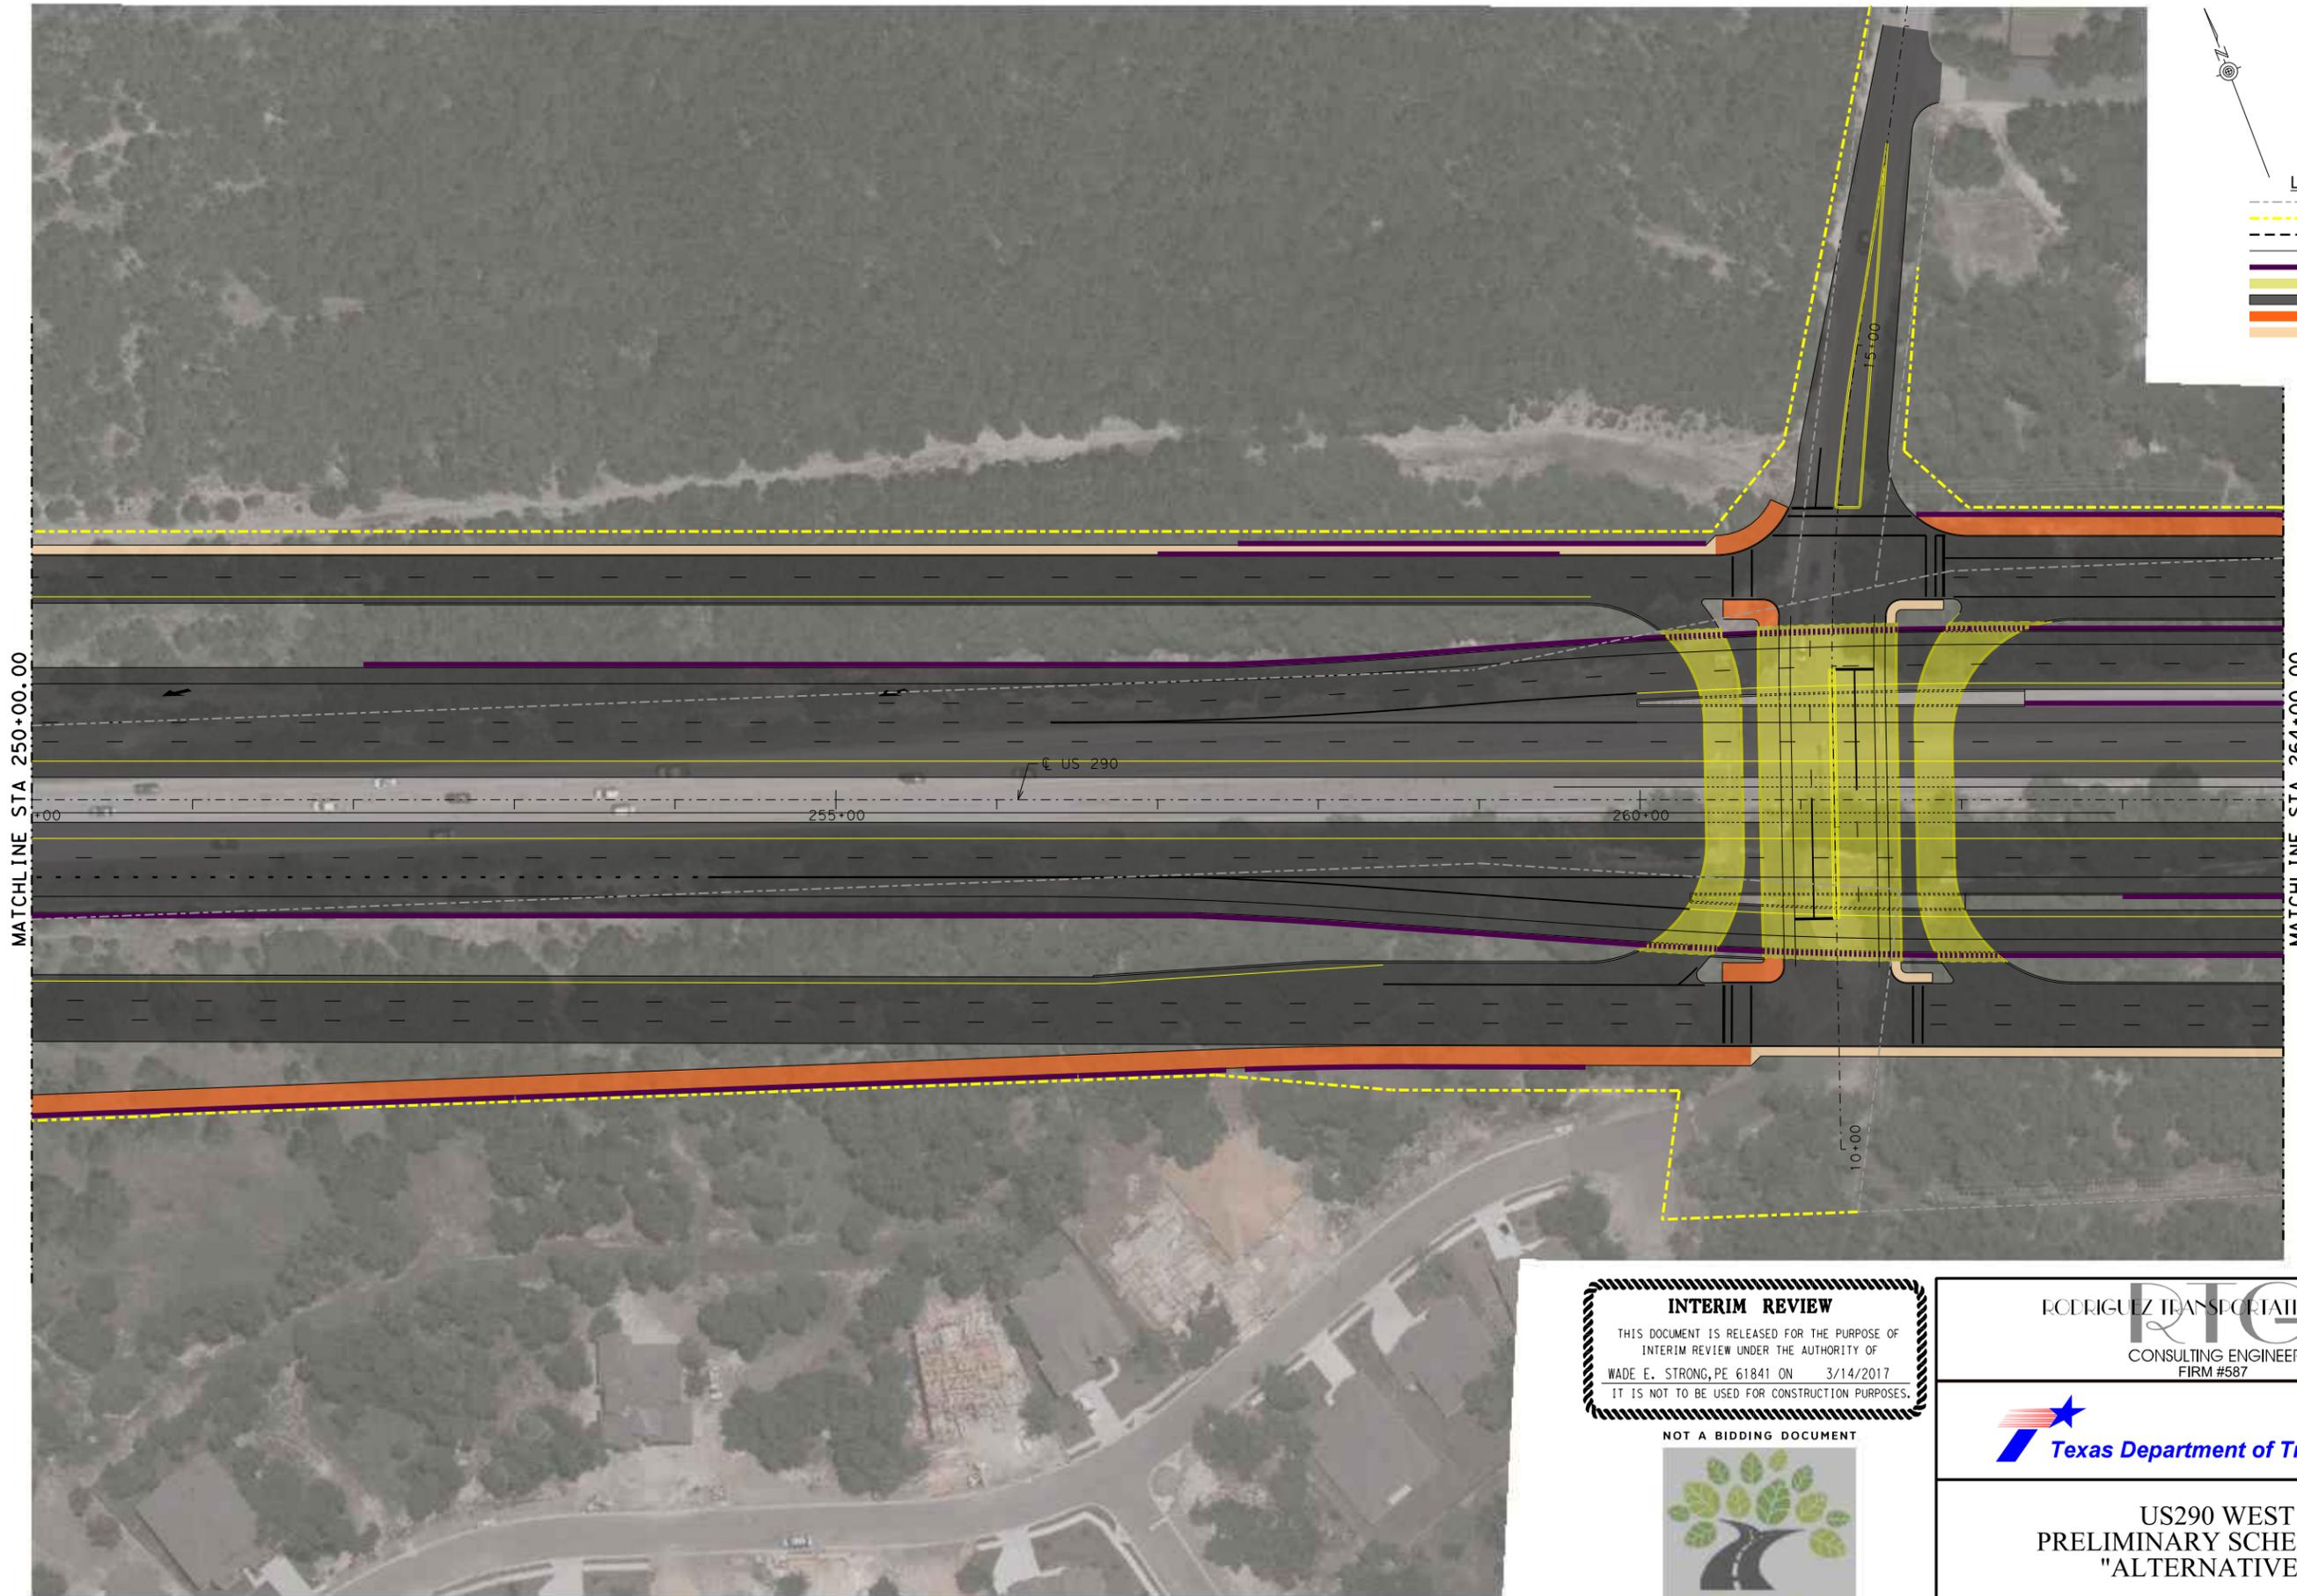

3/14/2017 P:\8140301\div\SCHMATIC\2017_March_11x17_SCHMA11.dwg A\0225_290A5.dgn

INTERIM REVIEW
 THIS DOCUMENT IS RELEASED FOR THE PURPOSE OF
 INTERIM REVIEW UNDER THE AUTHORITY OF
 WADE E. STRONG, PE 61841 ON 3/14/2017
 IT IS NOT TO BE USED FOR CONSTRUCTION PURPOSES.
 NOT A BIDDING DOCUMENT



© 2015 BY TEXAS DEPARTMENT OF TRANSPORTATION. ALL RIGHTS RESERVED

RTG
 RODRIGUEZ TRANSPORTATION GROUP
 CONSULTING ENGINEERS
 FIRM #587




DATE: 3/14/2017

US290 WEST
 PRELIMINARY SCHEMATICS
 "ALTERNATIVE A"
 US290

3/14/2017 P:\8140301\div\SCHMATICS\2017_March_11x17_SCHMAIT\A\0225_290A6.dgn



- LEGEND**
- EXIST R.O.W.
 - PROP R.O.W.
 - CONSTRUCTION ESMT
 - PROP E.O.P.
 - PROP RETAINING WALL
 - PROP BRIDGE
 - PROP ROADWAY
 - PROP SHARED USE PATH
 - PROP SIDEWALK

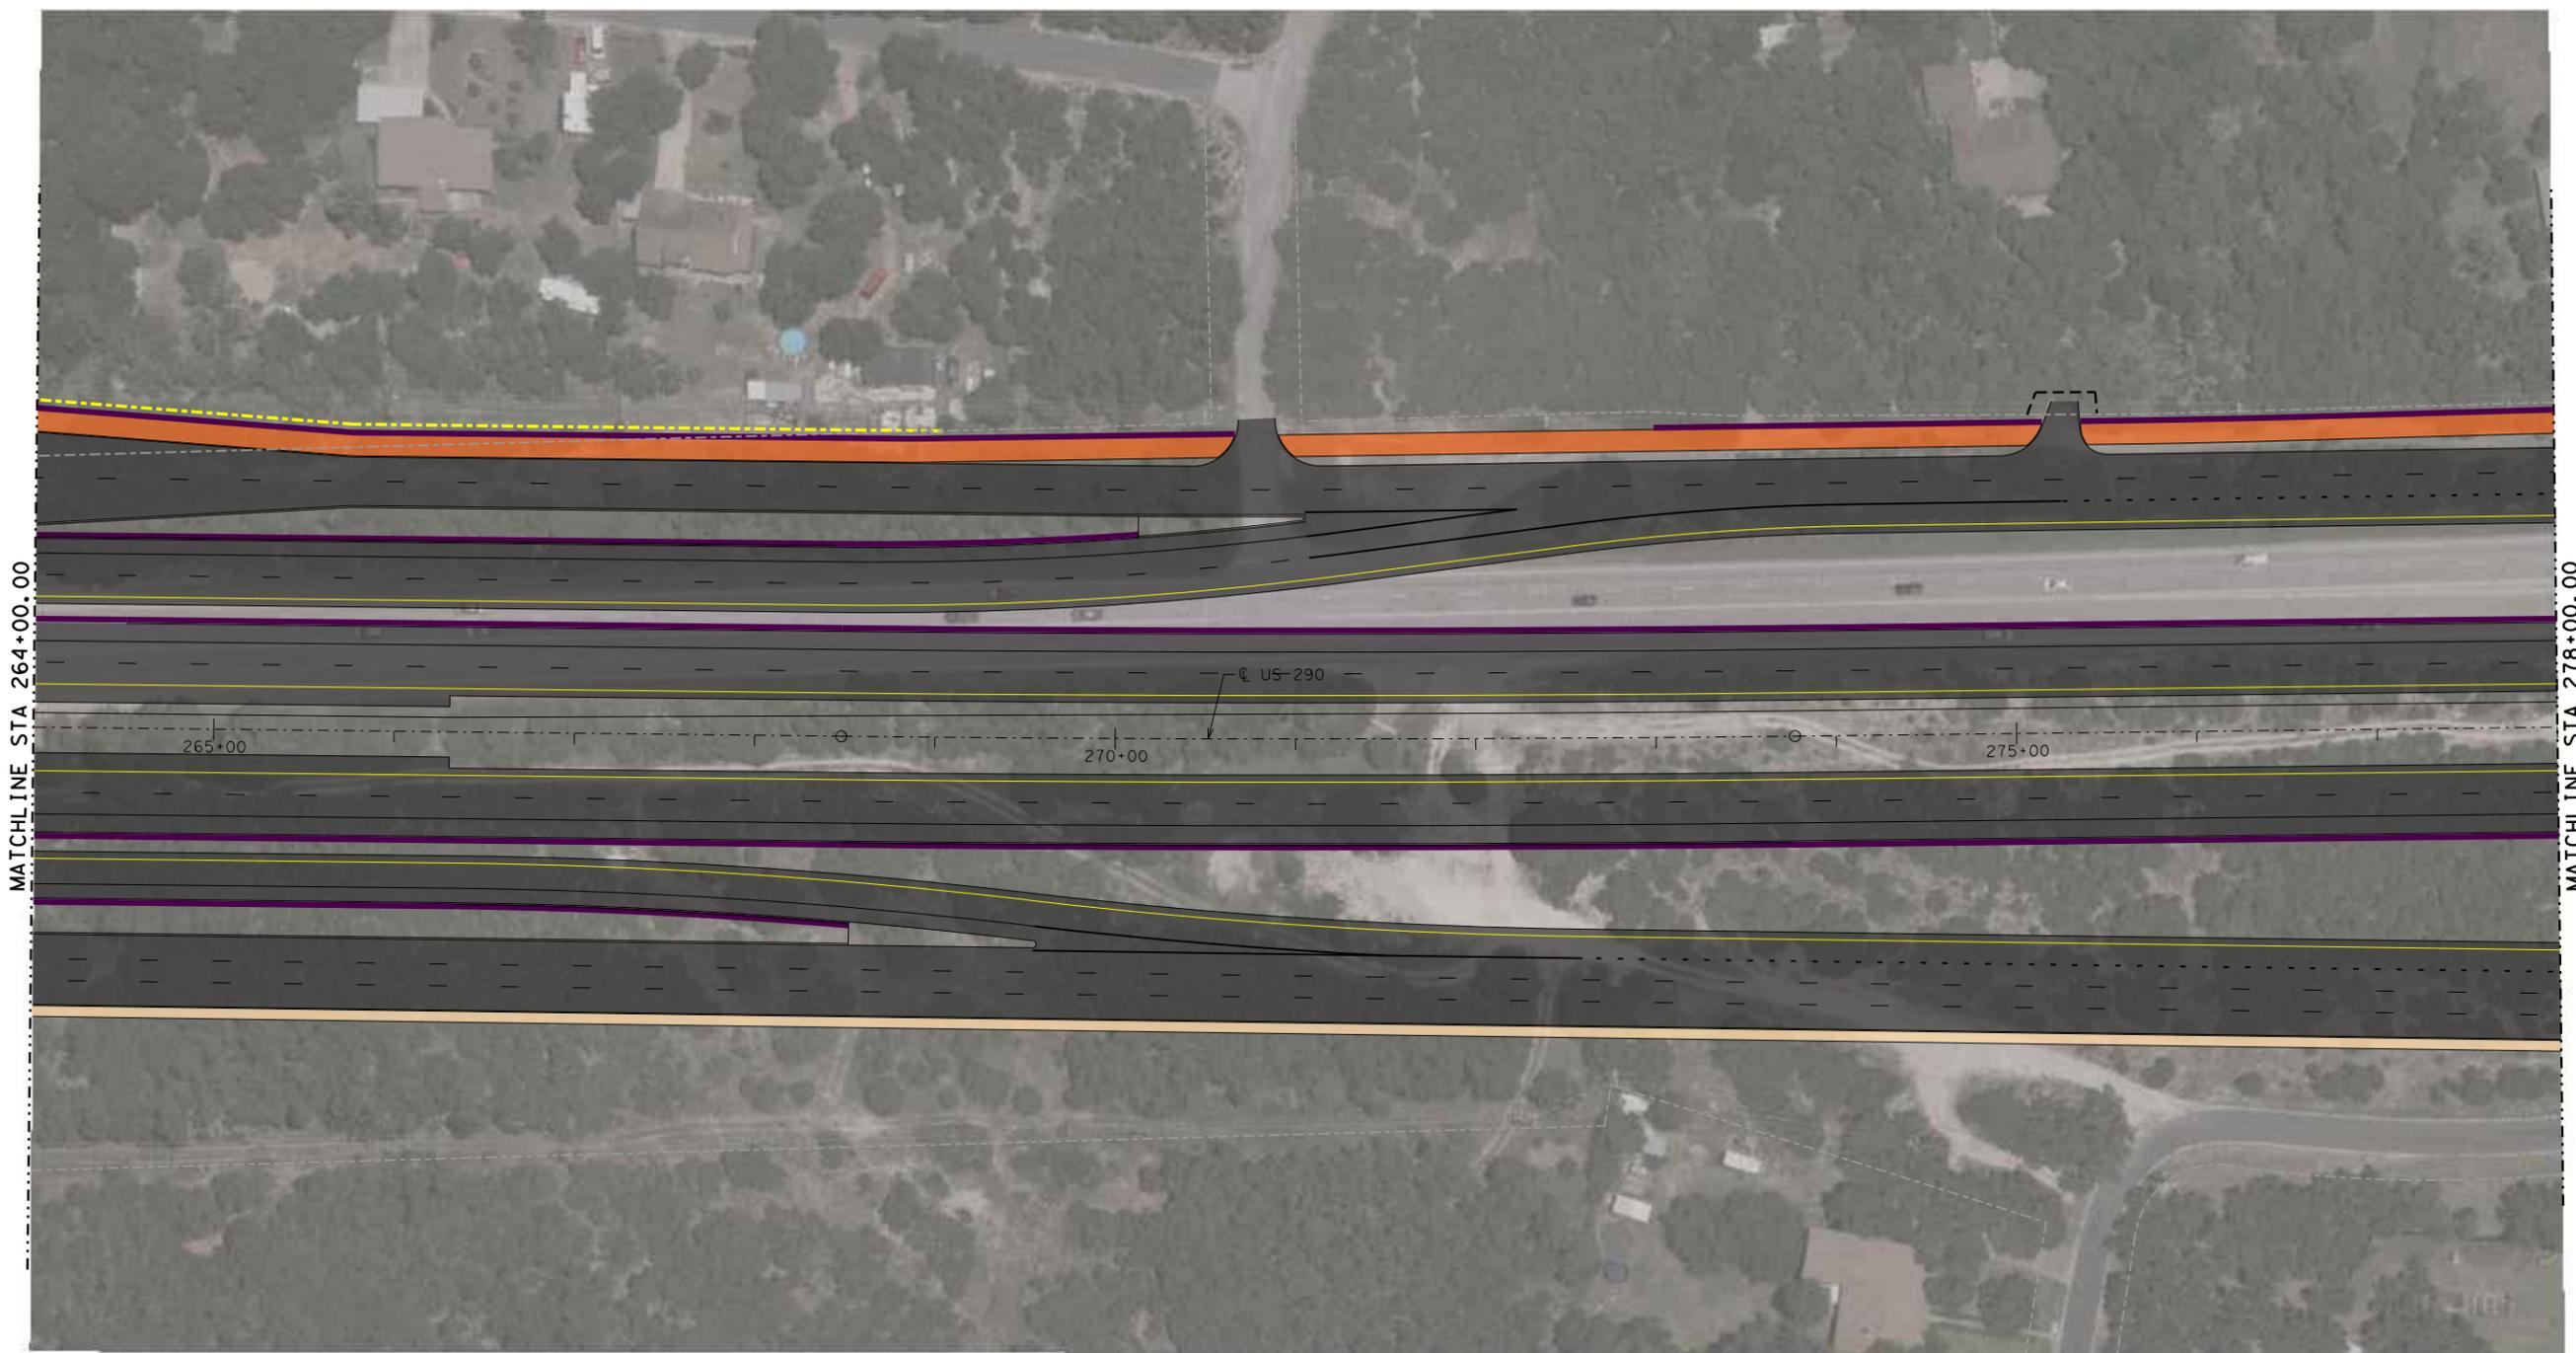

INTERIM REVIEW
 THIS DOCUMENT IS RELEASED FOR THE PURPOSE OF
 INTERIM REVIEW UNDER THE AUTHORITY OF
 WADE E. STRONG, PE 61841 ON 3/14/2017
 IT IS NOT TO BE USED FOR CONSTRUCTION PURPOSES.
 NOT A BIDDING DOCUMENT



© 2015 BY TEXAS DEPARTMENT OF TRANSPORTATION. ALL RIGHTS RESERVED.


RODRIGUEZ TRANSPORTATION GROUP
 CONSULTING ENGINEERS
 FIRM #587



DATE: 3/14/2017
**US290 WEST
 PRELIMINARY SCHEMATICS
 "ALTERNATIVE A"**
 US290



- LEGEND**
- EXIST R.O.W.
 - PROP R.O.W.
 - - - CONSTRUCTION ESMT
 - PROP E.O.P.
 - PROP RETAINING WALL
 - PROP BRIDGE
 - PROP ROADWAY
 - PROP SHARED USE PATH
 - PROP SIDEWALK

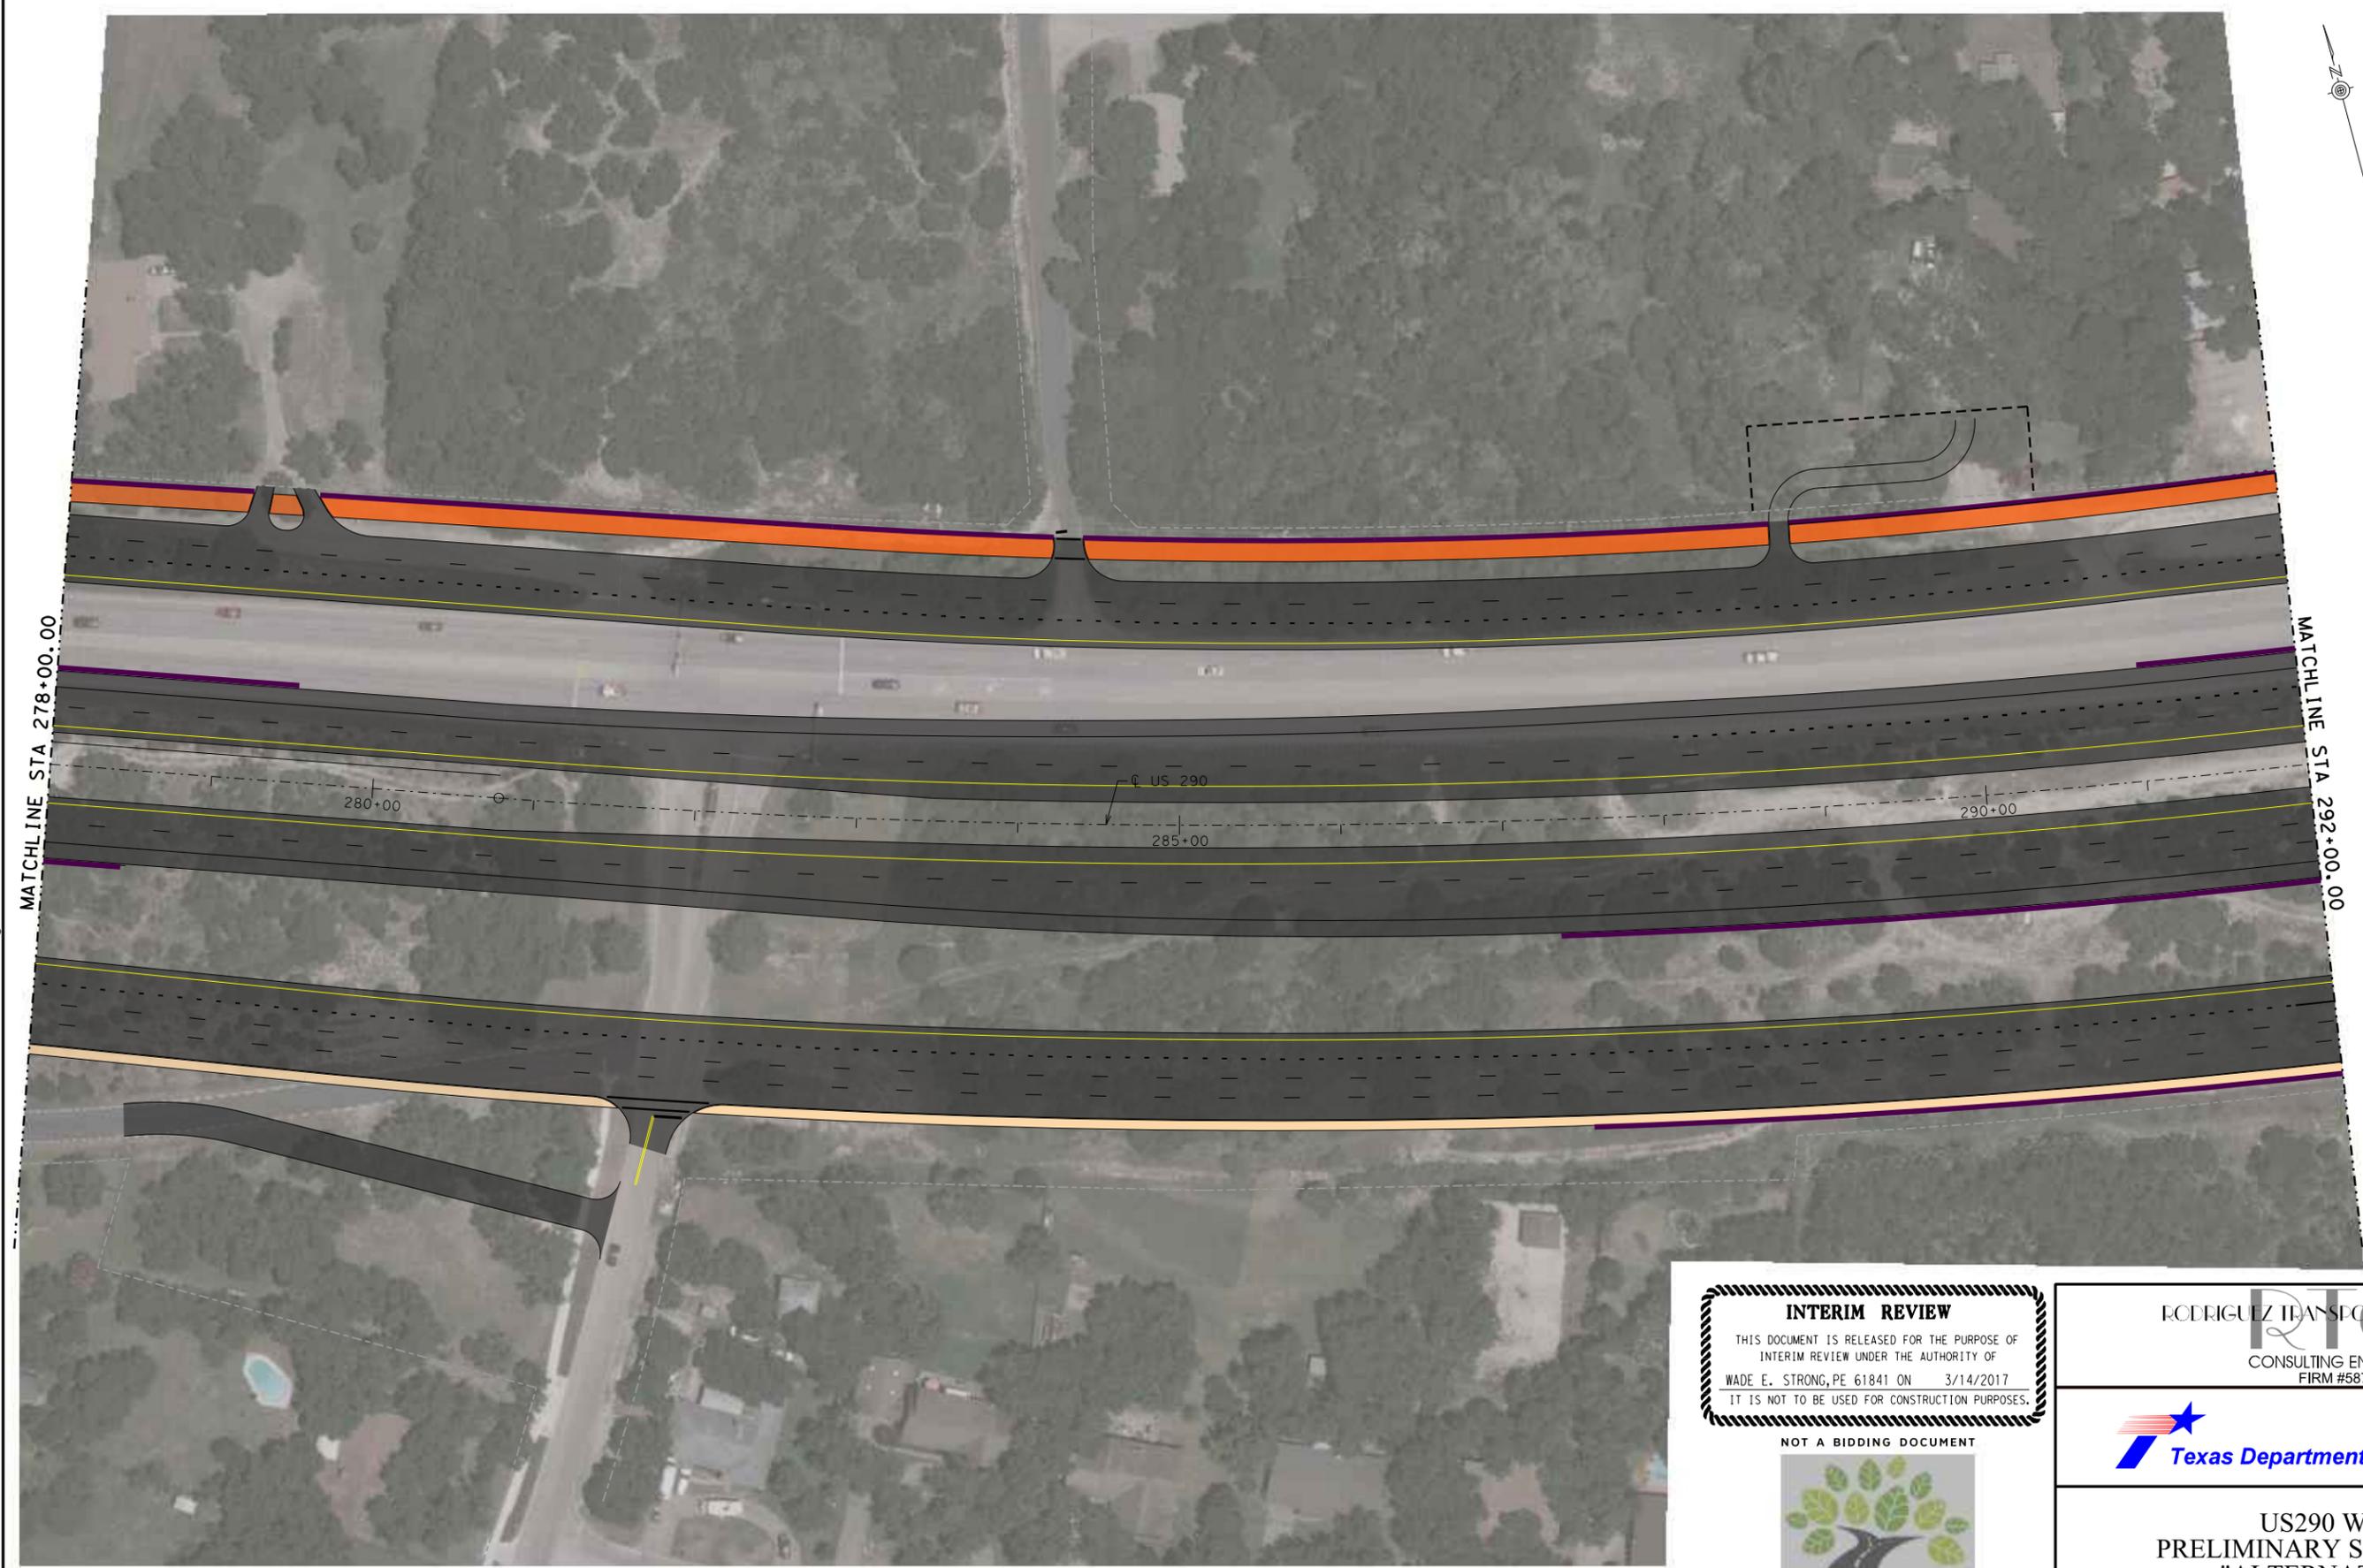

3/14/2017 P:\8140301\div\SCHMATICS\2017_March_11x17_SCHMAT\IT_A\0225_290A7.dgn

INTERIM REVIEW
THIS DOCUMENT IS RELEASED FOR THE PURPOSE OF
INTERIM REVIEW UNDER THE AUTHORITY OF
WADE E. STRONG, PE 61841 ON 3/14/2017
IT IS NOT TO BE USED FOR CONSTRUCTION PURPOSES.

NOT A BIDDING DOCUMENT



© 2015 BY TEXAS DEPARTMENT OF TRANSPORTATION. ALL RIGHTS RESERVED.

RIG
RODRIGUEZ TRANSPORTATION GROUP
CONSULTING ENGINEERS
FIRM #587




DATE: 3/14/2017

**US290 WEST
PRELIMINARY SCHEMATICS
"ALTERNATIVE A"**

US290

3/14/2017 P:\8140301\div\SHEMATICS\2017_March_11x17_SCHMAIT \A0225_290A8.dgn

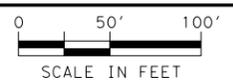

LEGEND

- EXIST R.O.W.
- PROP R.O.W.
- CONSTRUCTION ESMT
- PROP E.O.P.
- PROP RETAINING WALL
- PROP BRIDGE
- PROP ROADWAY
- PROP SHARED USE PATH
- PROP SIDEWALK



INTERIM REVIEW
 THIS DOCUMENT IS RELEASED FOR THE PURPOSE OF
 INTERIM REVIEW UNDER THE AUTHORITY OF
 WADE E. STRONG, PE 61841 ON 3/14/2017
 IT IS NOT TO BE USED FOR CONSTRUCTION PURPOSES.
 NOT A BIDDING DOCUMENT



© 2015 BY TEXAS DEPARTMENT OF TRANSPORTATION. ALL RIGHTS RESERVED.


RODRIGUEZ TRANSPORTATION GROUP
 CONSULTING ENGINEERS
 FIRM #587



DATE: 3/14/2017
**US290 WEST
 PRELIMINARY SCHEMATICS
 "ALTERNATIVE A"**
 US290



- LEGEND**
- EXIST R.O.W.
 - PROP R.O.W.
 - CONSTRUCTION ESMT
 - PROP E.O.P.
 - PROP RETAINING WALL
 - PROP BRIDGE
 - PROP ROADWAY
 - PROP SHARED USE PATH
 - PROP SIDEWALK

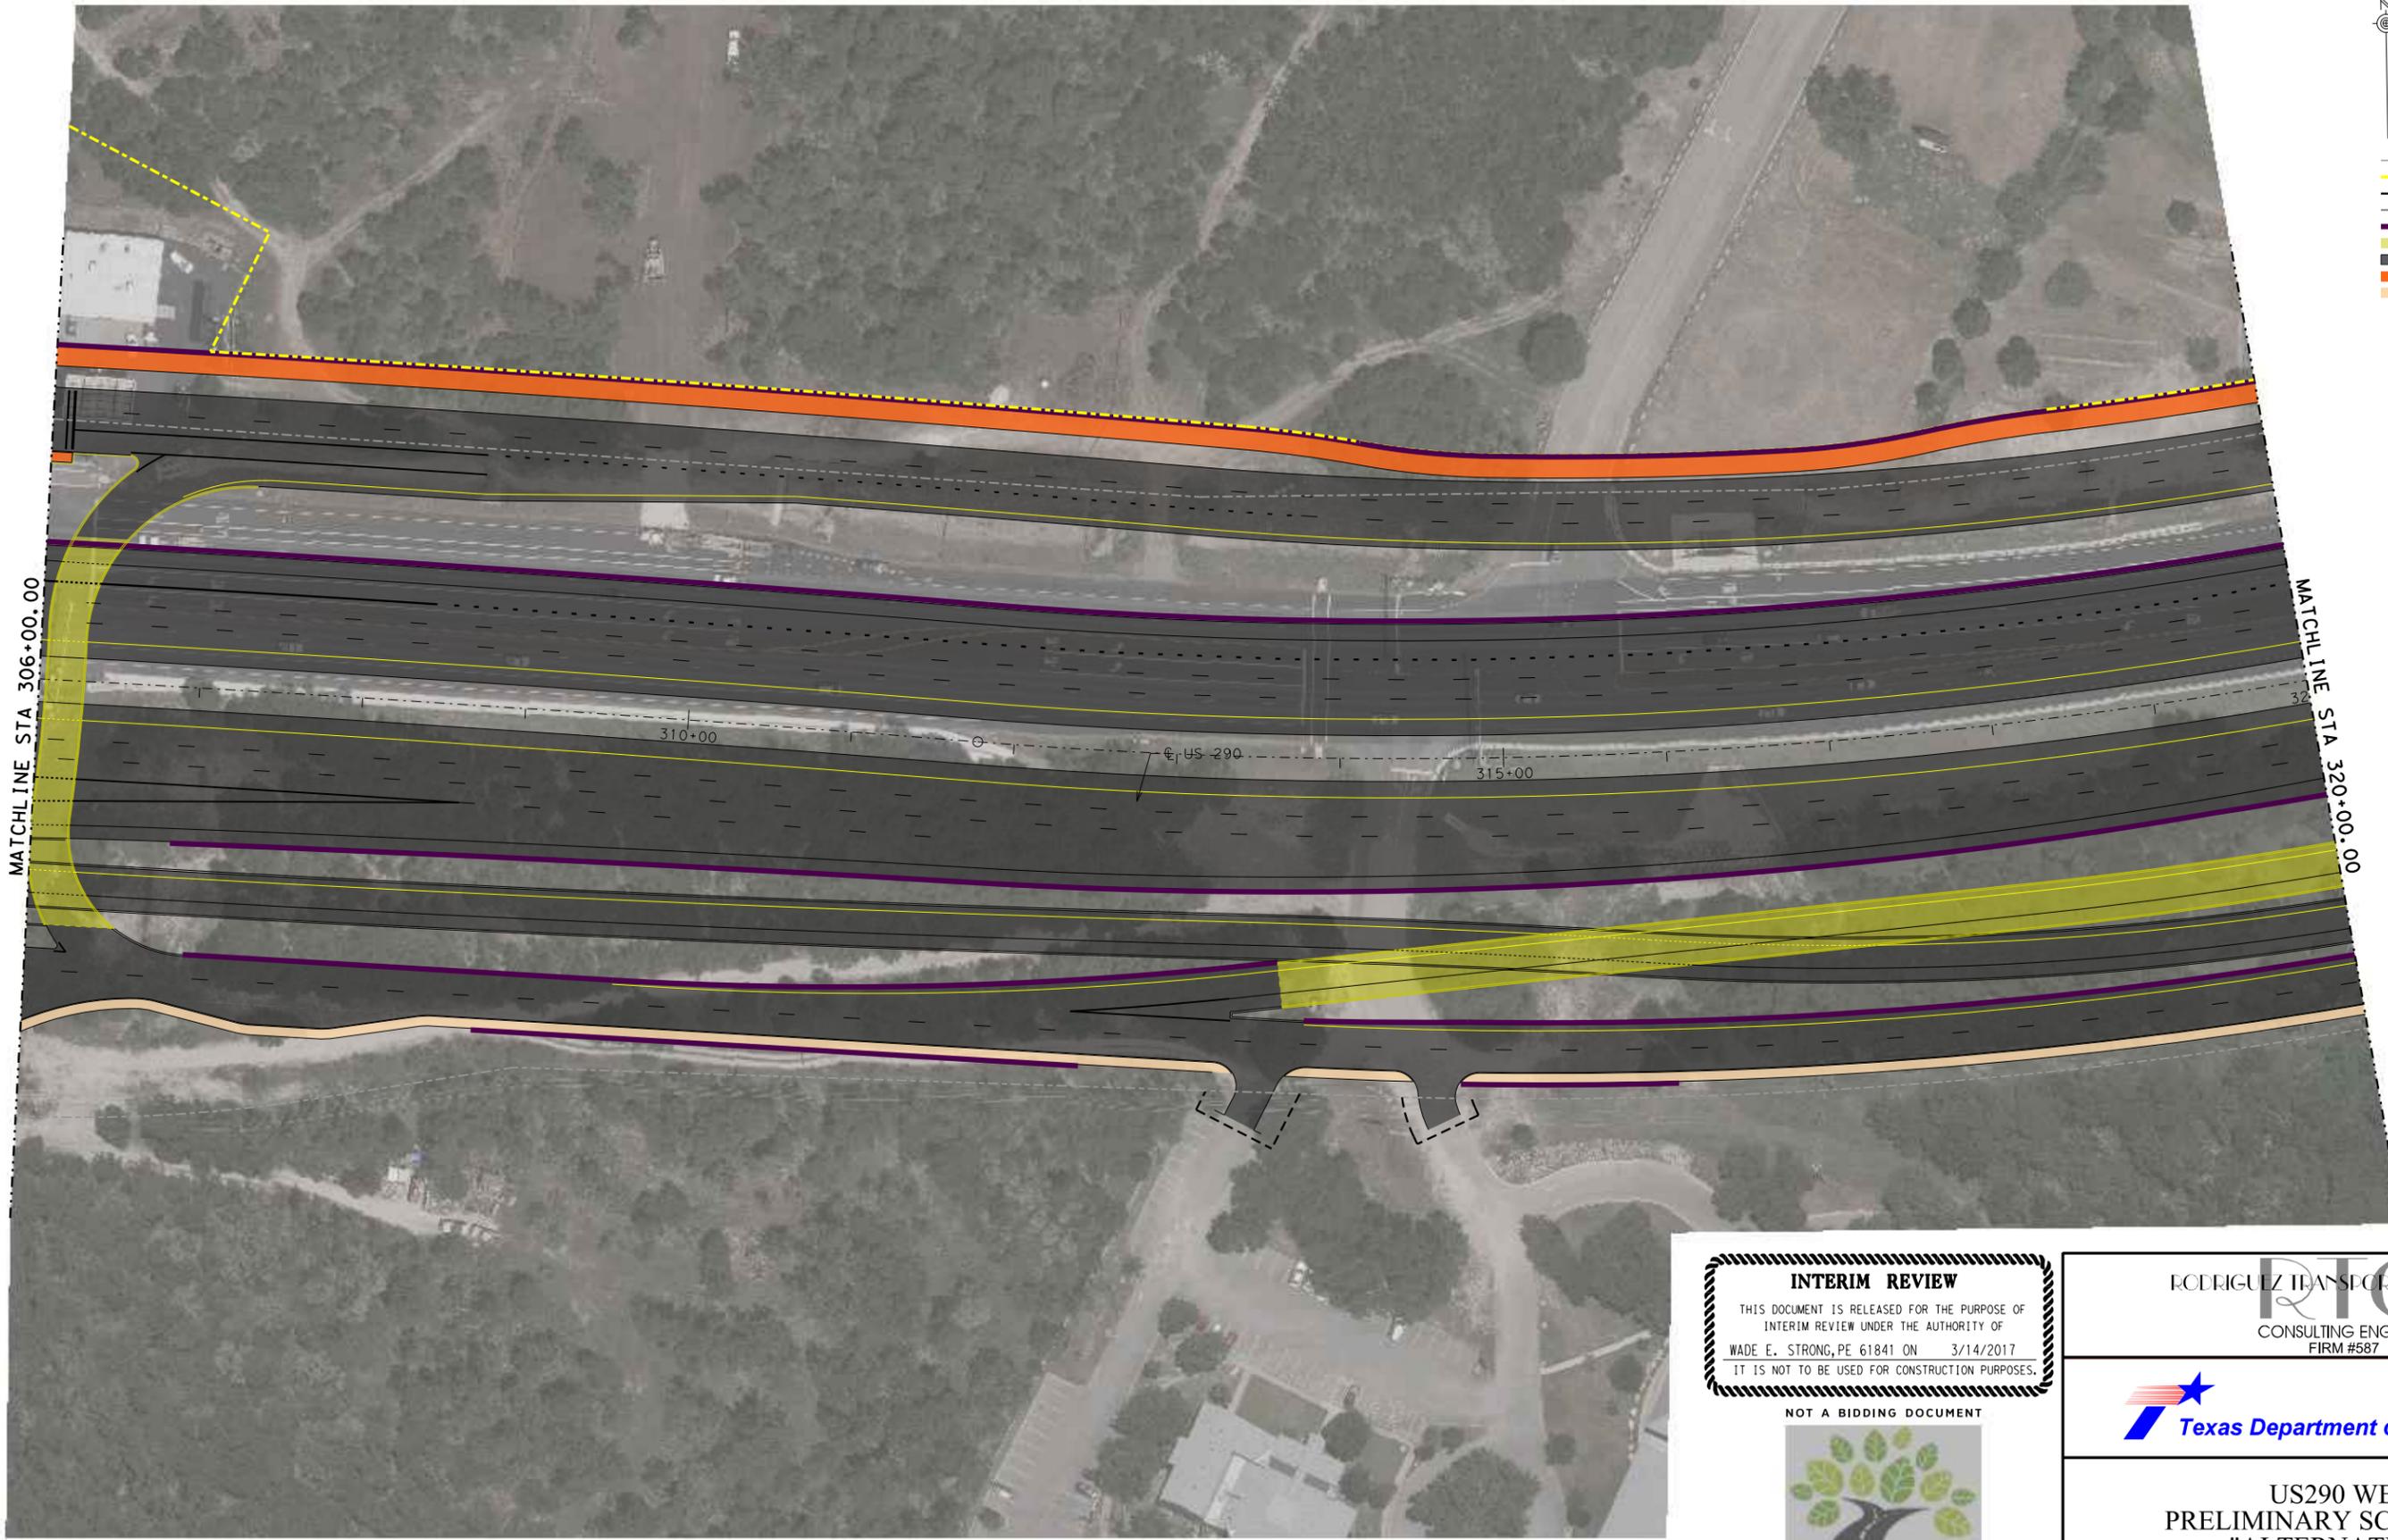

3/14/2017 P:\8140301\div\SHEMATICS\2017_March_11x17_SCHMA\11_A\0225_290A9.dgn

INTERIM REVIEW
 THIS DOCUMENT IS RELEASED FOR THE PURPOSE OF
 INTERIM REVIEW UNDER THE AUTHORITY OF
 WADE E. STRONG, PE 61841 ON 3/14/2017
 IT IS NOT TO BE USED FOR CONSTRUCTION PURPOSES.
 NOT A BIDDING DOCUMENT



© 2015 BY TEXAS DEPARTMENT OF TRANSPORTATION. ALL RIGHTS RESERVED

RTG
 RODRIGUEZ TRANSPORTATION GROUP
 CONSULTING ENGINEERS
 FIRM #587




DATE: 3/14/2017

**US290 WEST
 PRELIMINARY SCHEMATICS
 "ALTERNATIVE A"**

US290



- LEGEND**
- EXIST R.O.W.
 - PROP R.O.W.
 - CONSTRUCTION ESMT
 - PROP E.O.P.
 - PROP RETAINING WALL
 - PROP BRIDGE
 - PROP ROADWAY
 - PROP SHARED USE PATH
 - PROP SIDEWALK

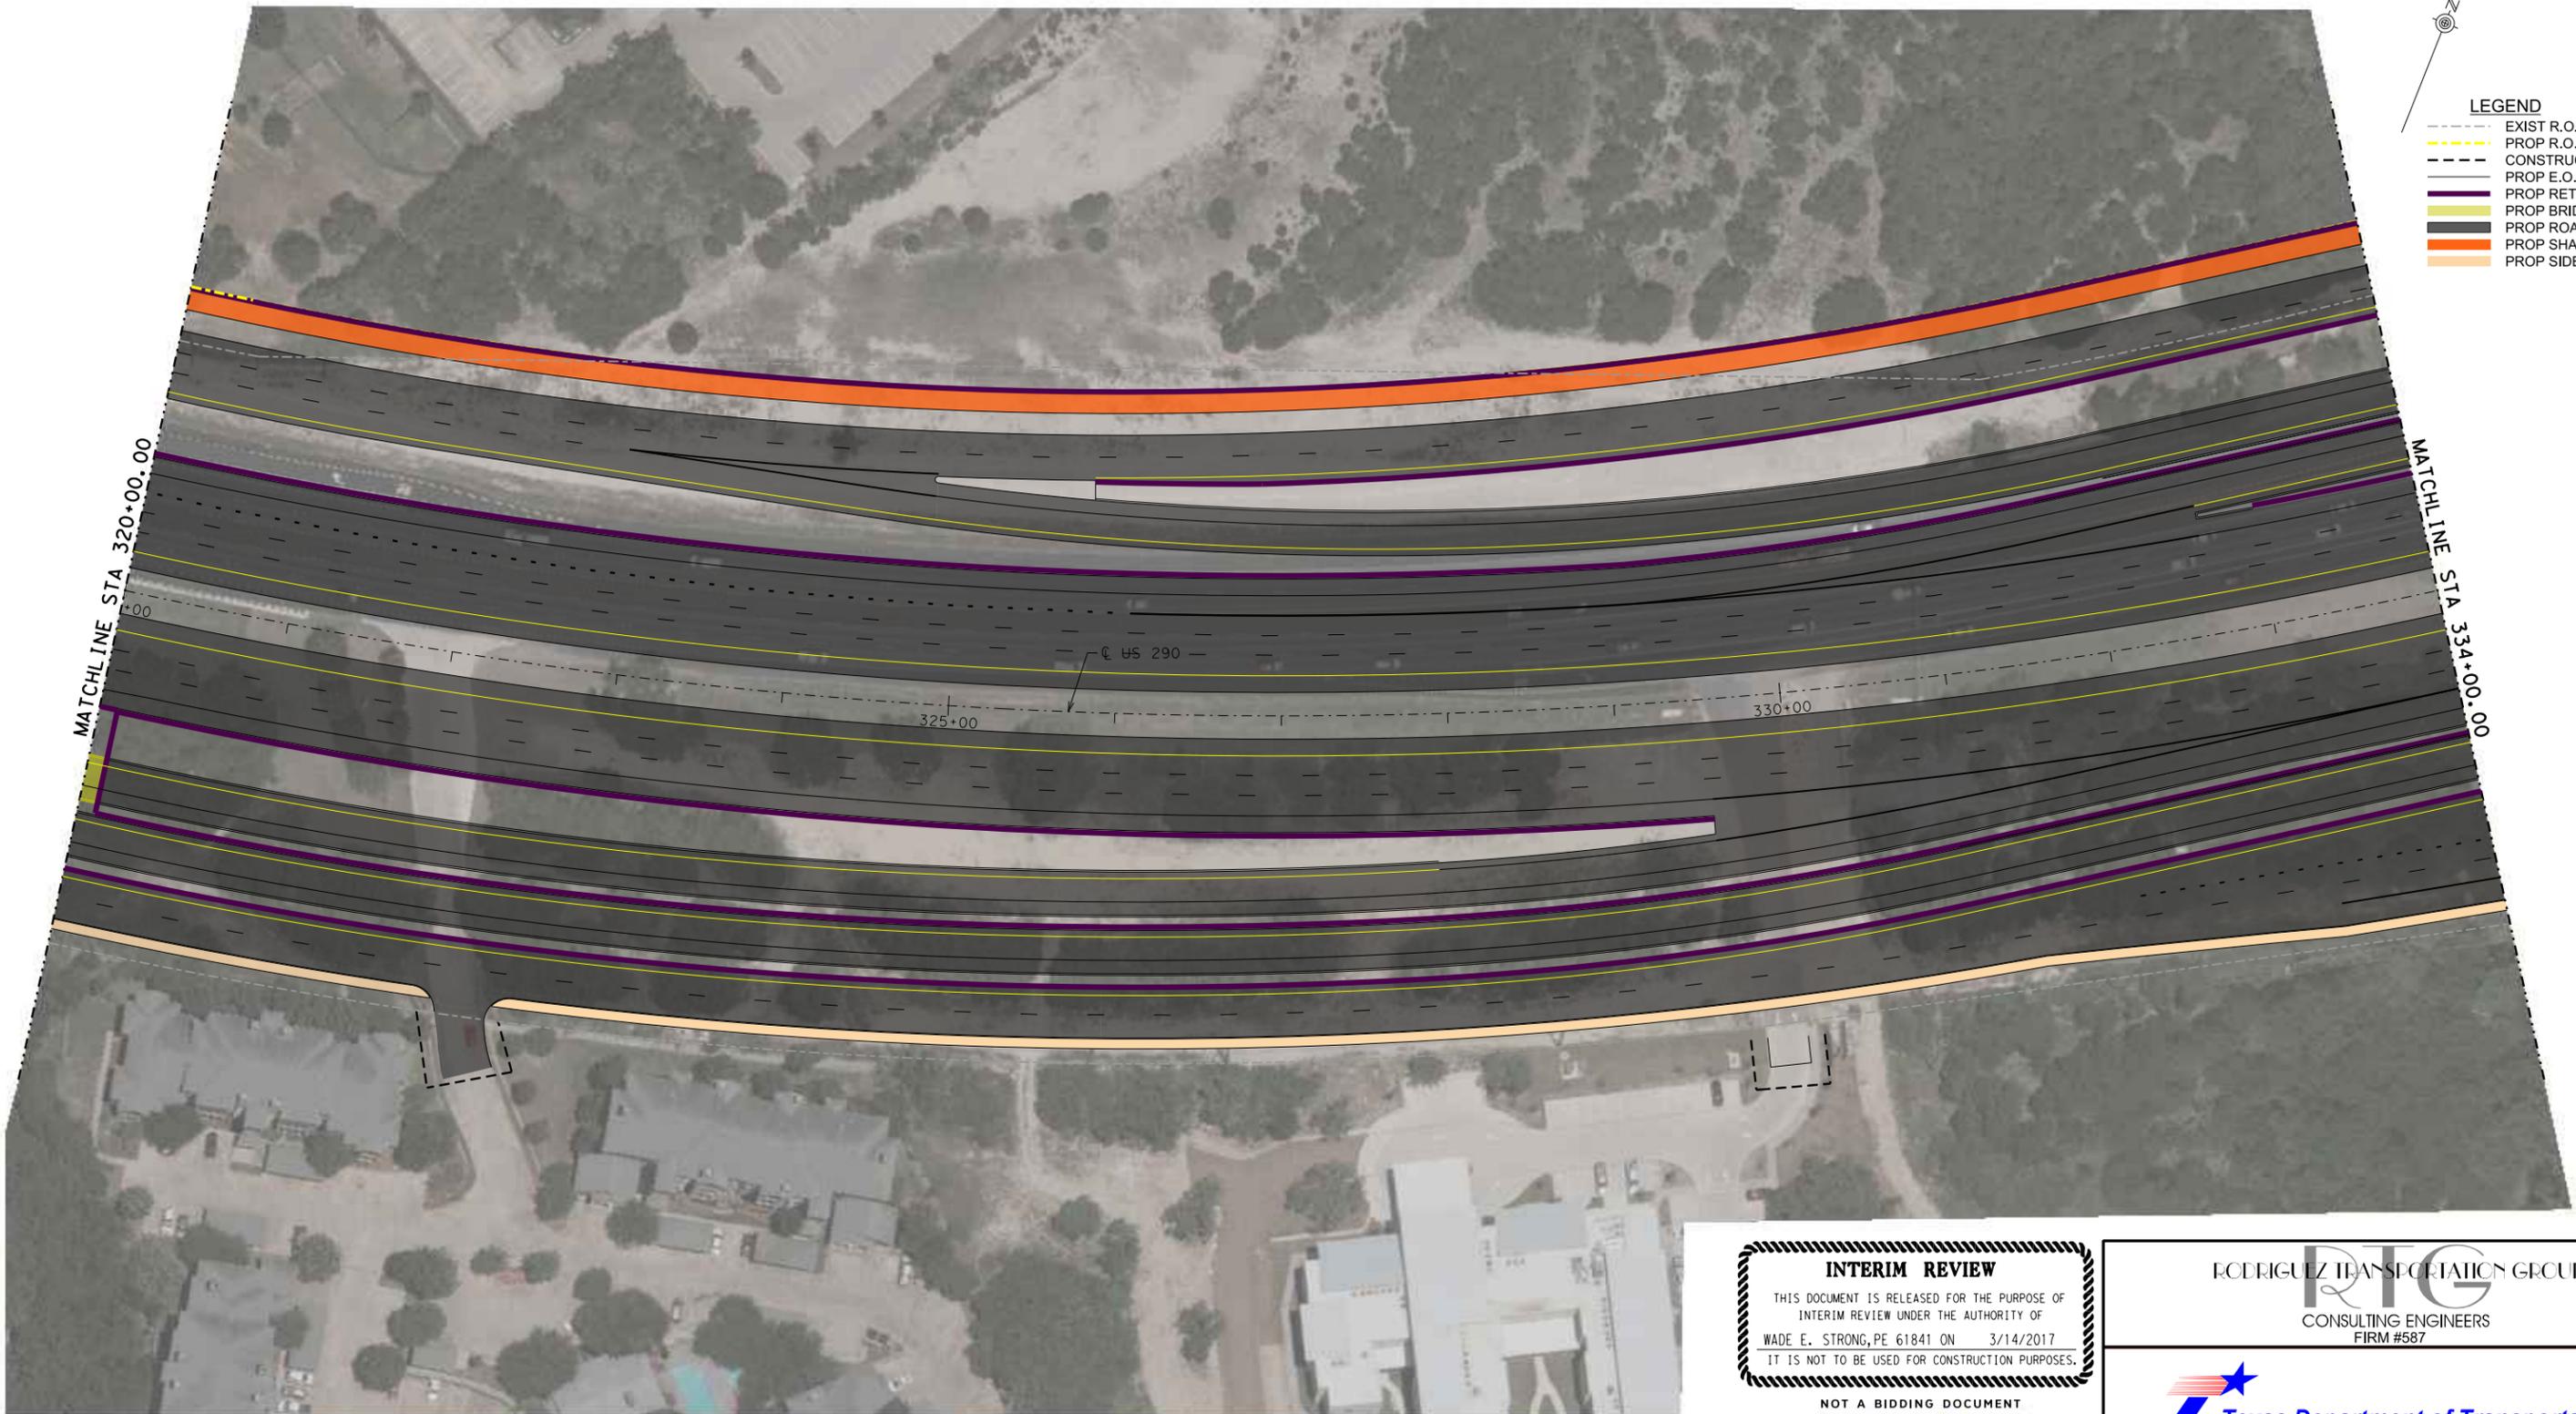

MATCHLINE STA 320+00.00

MATCHLINE STA 334+00.00

325+00

330+00

CL US 290

3/14/2017 P:\8140301\div\SCHEMATICS\2017_March_11x17 SCHEM\A11 A\0225_290A10.dgn

INTERIM REVIEW
 THIS DOCUMENT IS RELEASED FOR THE PURPOSE OF
 INTERIM REVIEW UNDER THE AUTHORITY OF
 WADE E. STRONG, PE 61841 ON 3/14/2017
 IT IS NOT TO BE USED FOR CONSTRUCTION PURPOSES.
 NOT A BIDDING DOCUMENT




RIG
 RODRIGUEZ TRANSPORTATION GROUP
 CONSULTING ENGINEERS
 FIRM #587




DATE: 3/14/2017
**US290 WEST
 PRELIMINARY SCHEMATICS
 "ALTERNATIVE A"**
 US290

3/14/2017
P:\8140301\div\SCHEMATICS\2017_March_11x17_SCH\MAIT_A\0225_290A11.dgn

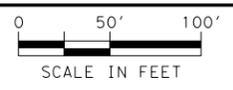

LEGEND

- EXIST R.O.W.
- PROP R.O.W.
- CONSTRUCTION ESMT
- PROP E.O.P.
- PROP RETAINING WALL
- PROP BRIDGE
- PROP ROADWAY
- PROP SHARED USE PATH
- PROP SIDEWALK

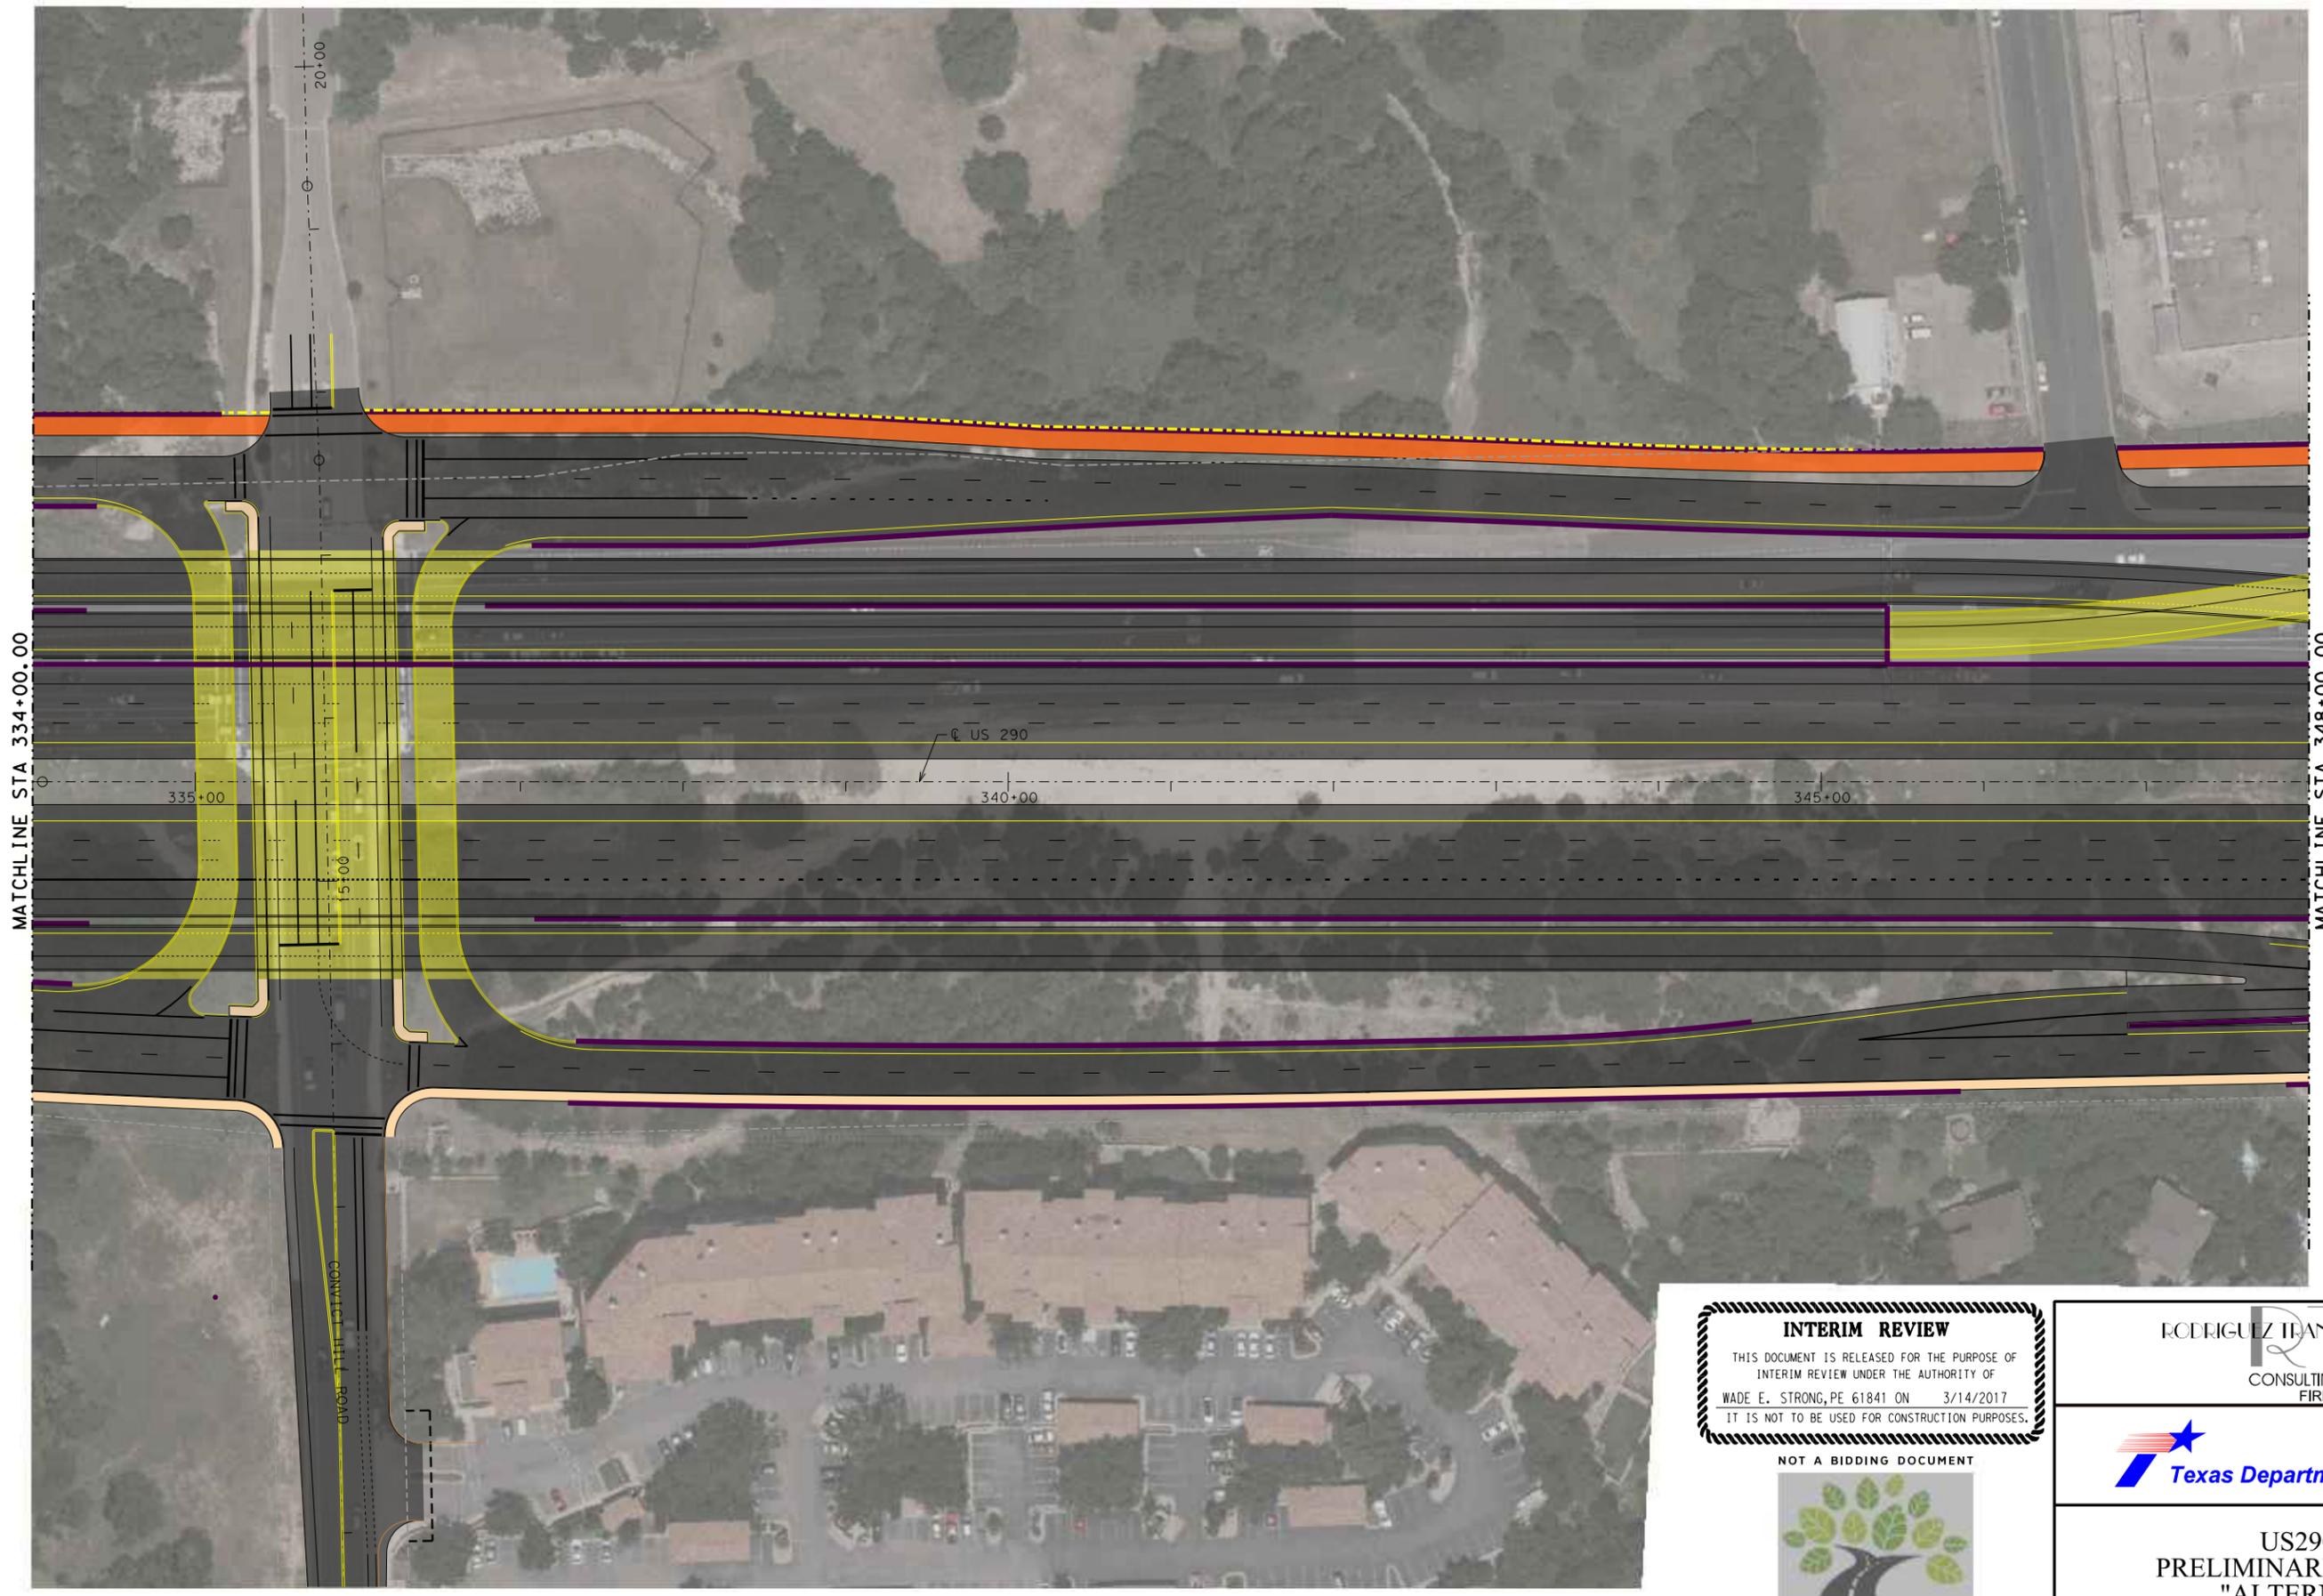

INTERIM REVIEW
 THIS DOCUMENT IS RELEASED FOR THE PURPOSE OF
 INTERIM REVIEW UNDER THE AUTHORITY OF
 WADE E. STRONG, PE 61841 ON 3/14/2017
 IT IS NOT TO BE USED FOR CONSTRUCTION PURPOSES.
 NOT A BIDDING DOCUMENT



RODRIGUEZ TRANSPORTATION GROUP
 CONSULTING ENGINEERS
 FIRM #587



DATE: 3/14/2017


**US290 WEST
 PRELIMINARY SCHEMATICS
 "ALTERNATIVE A"**

US290



LEGEND

- EXIST R.O.W.
- PROP R.O.W.
- CONSTRUCTION ESMT
- PROP E.O.P.
- PROP RETAINING WALL
- PROP BRIDGE
- PROP ROADWAY
- PROP SHARED USE PATH
- PROP SIDEWALK

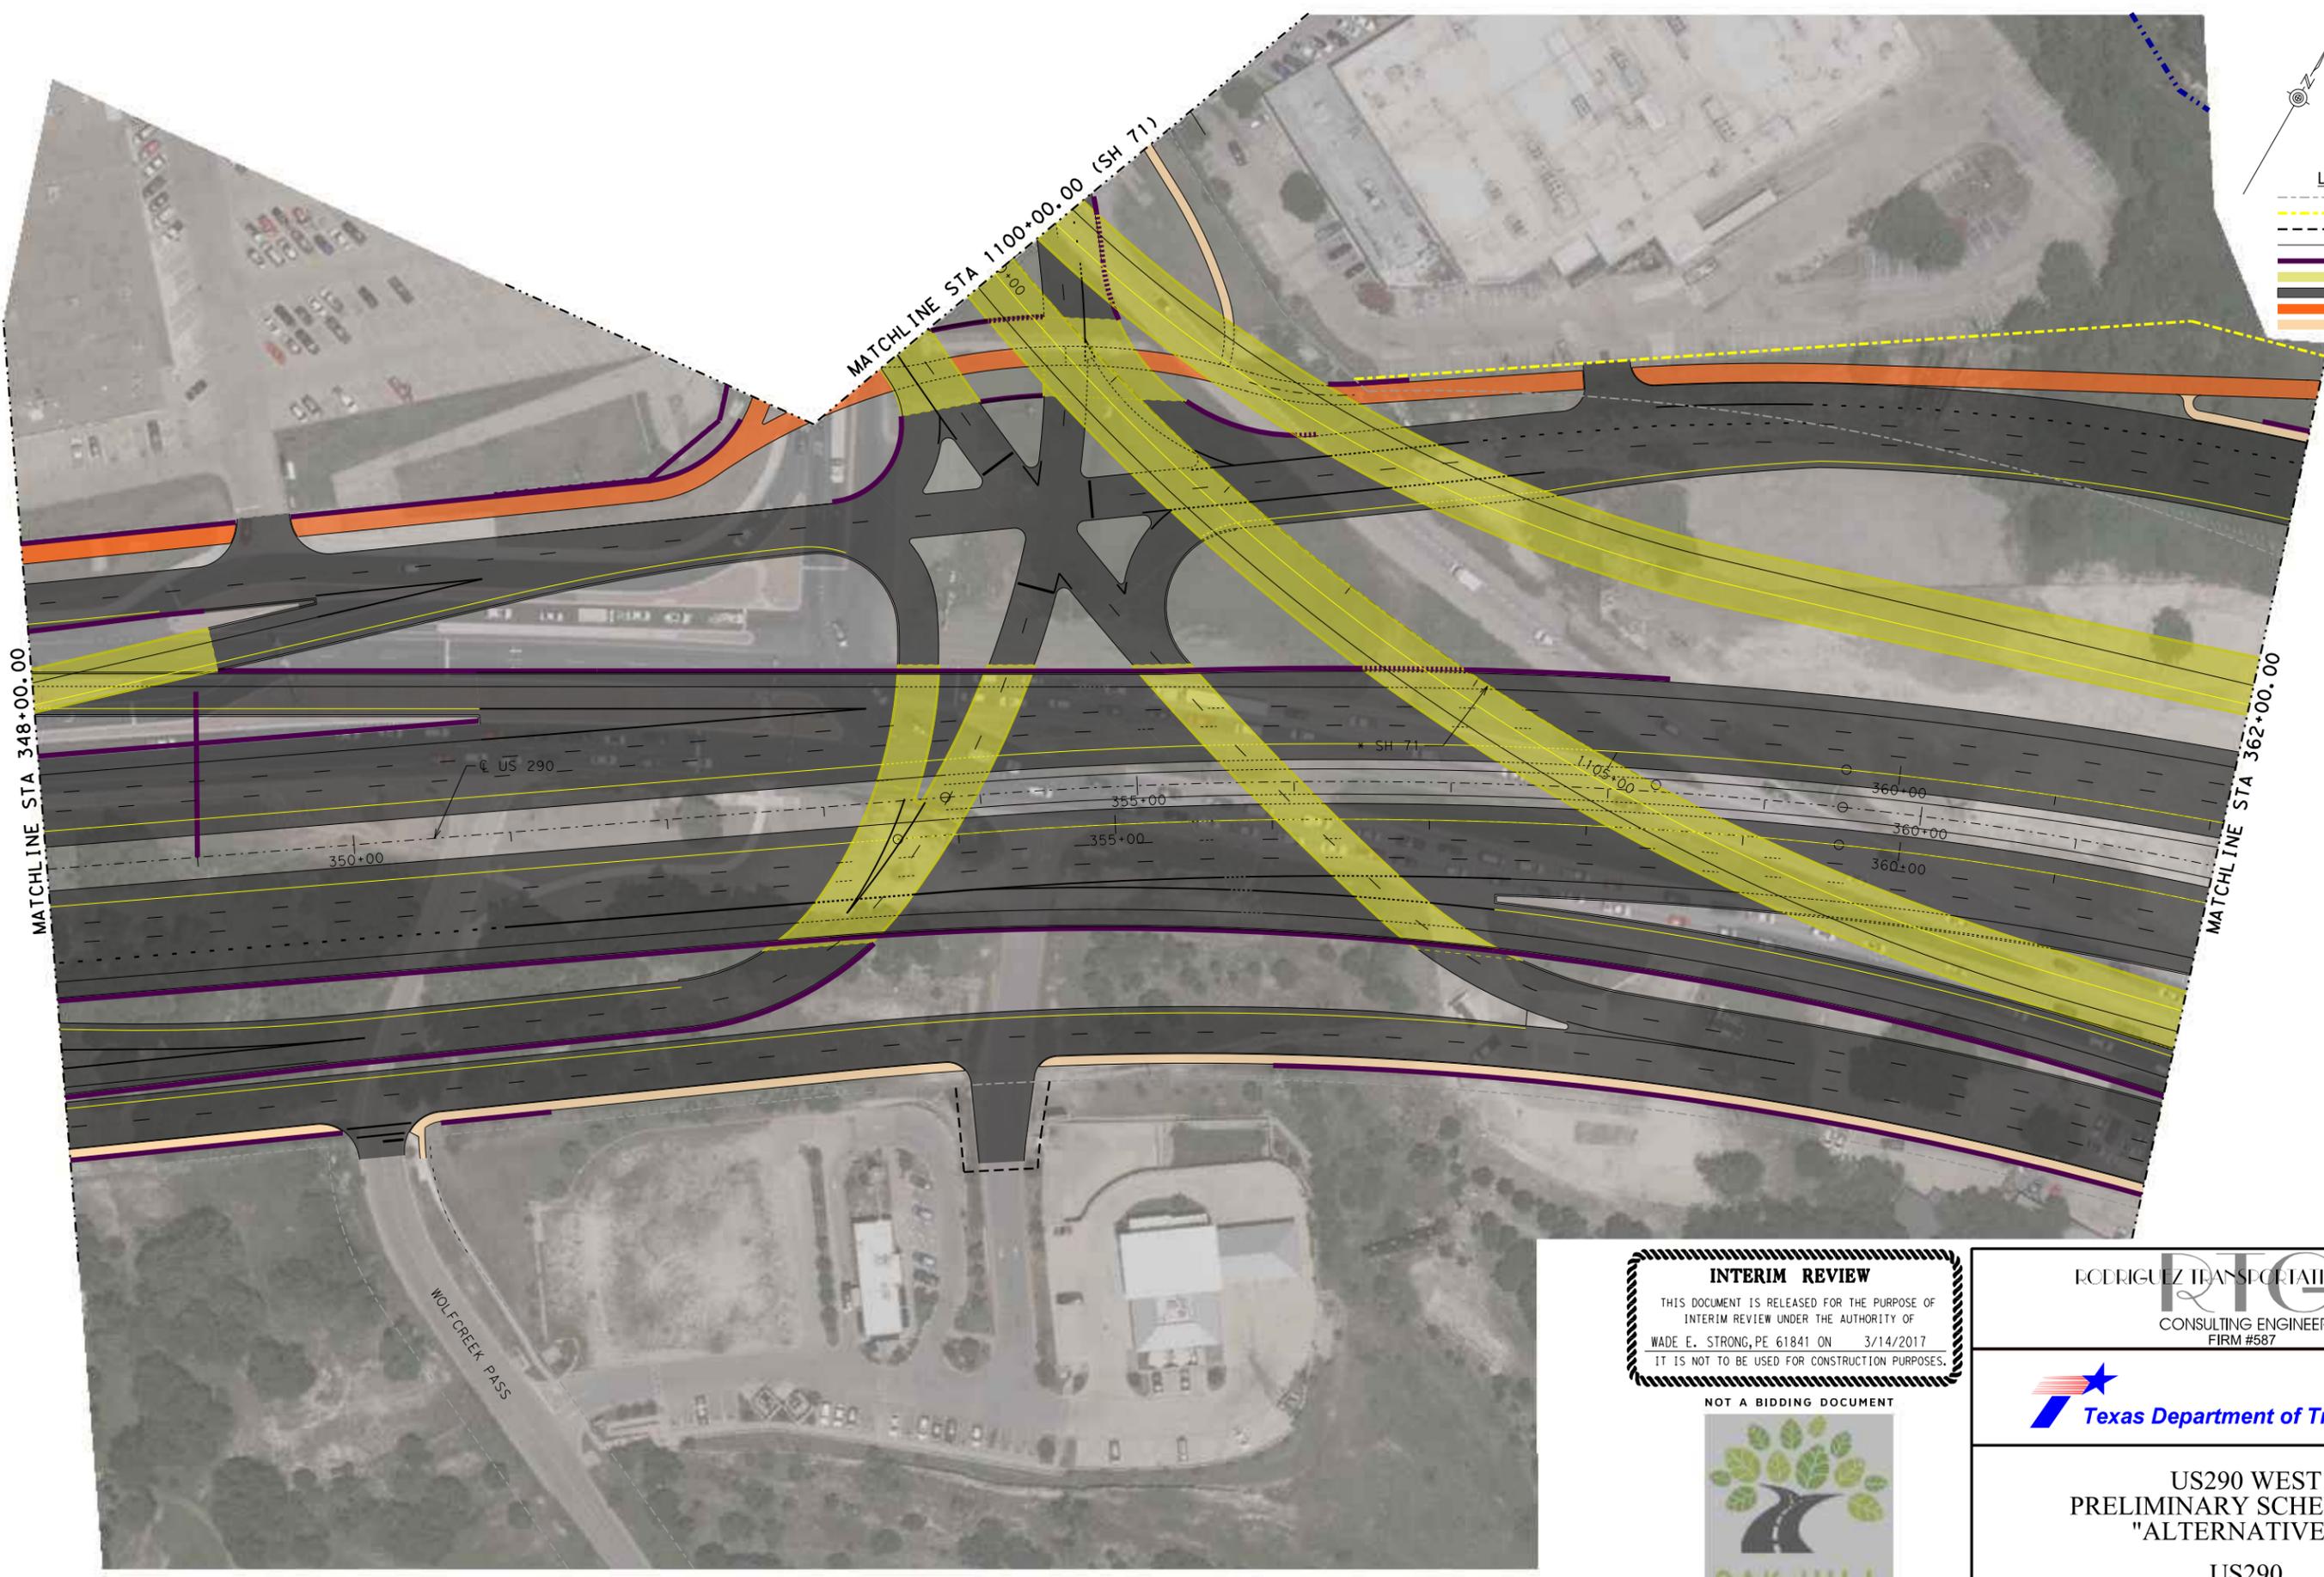

3/14/2017 P:\8140301\div\SCHMATICS\2017_March_11x17_SCHMAIT_A\0225_290A12.dgn

INTERIM REVIEW

THIS DOCUMENT IS RELEASED FOR THE PURPOSE OF
INTERIM REVIEW UNDER THE AUTHORITY OF
WADE E. STRONG, PE 61841 ON 3/14/2017
IT IS NOT TO BE USED FOR CONSTRUCTION PURPOSES.

NOT A BIDDING DOCUMENT



RODRIGUEZ TRANSPORTATION GROUP
CONSULTING ENGINEERS
FIRM #587




DATE: 3/14/2017

**US290 WEST
PRELIMINARY SCHEMATICS
"ALTERNATIVE A"**

US290

3/14/2017
P:\8140301\div\SCHMATIC\2017_March_11x17_SCHMA\11_A\0225_290A13.dgn

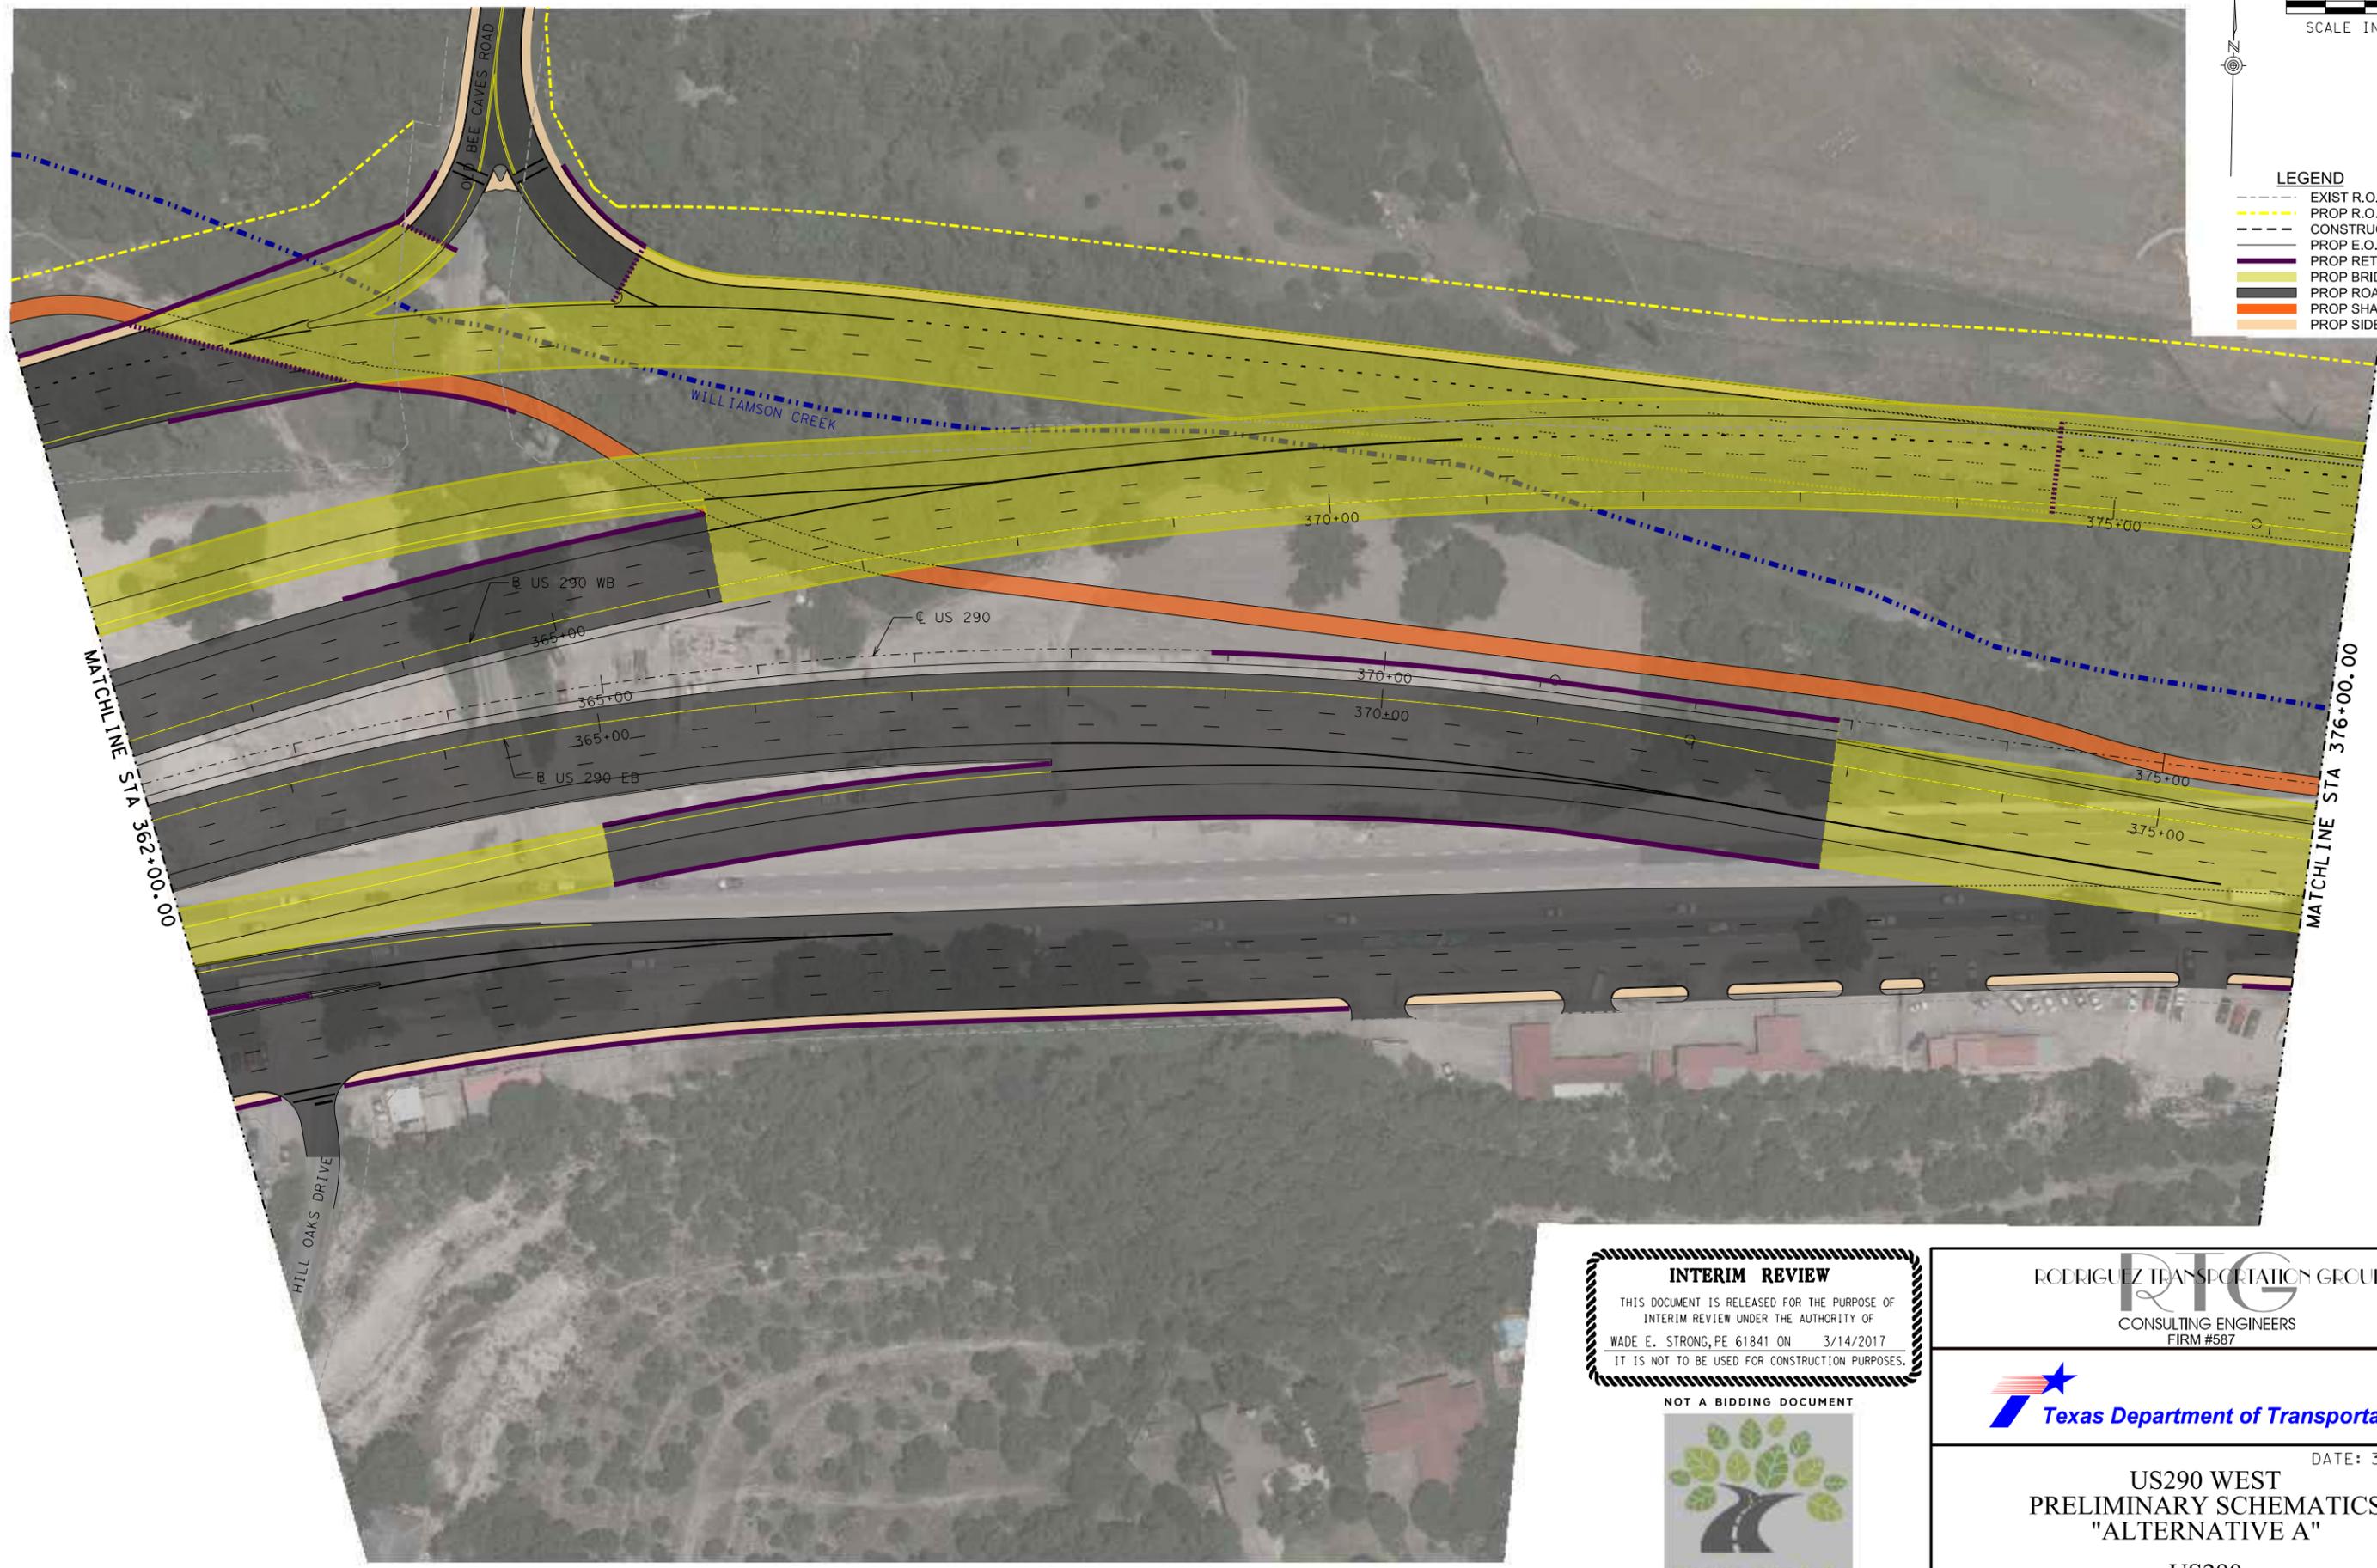

MATCHLINE STA 362+00.00

MATCHLINE STA 376+00.00

INTERIM REVIEW
 THIS DOCUMENT IS RELEASED FOR THE PURPOSE OF
 INTERIM REVIEW UNDER THE AUTHORITY OF
 WADE E. STRONG, PE 61841 ON 3/14/2017
 IT IS NOT TO BE USED FOR CONSTRUCTION PURPOSES.
 NOT A BIDDING DOCUMENT




© 2015 BY TEXAS DEPARTMENT OF TRANSPORTATION. ALL RIGHTS RESERVED.

RODRIGUEZ TRANSPORTATION GROUP
 CONSULTING ENGINEERS
 FIRM #587



DATE: 3/14/2017
**US290 WEST
 PRELIMINARY SCHEMATICS
 "ALTERNATIVE A"**
 US290

3/14/2017 P:\8140301\div\SCHMATIC\2017_March_11x17_SCHMAIT A\0225_290A14.dgn

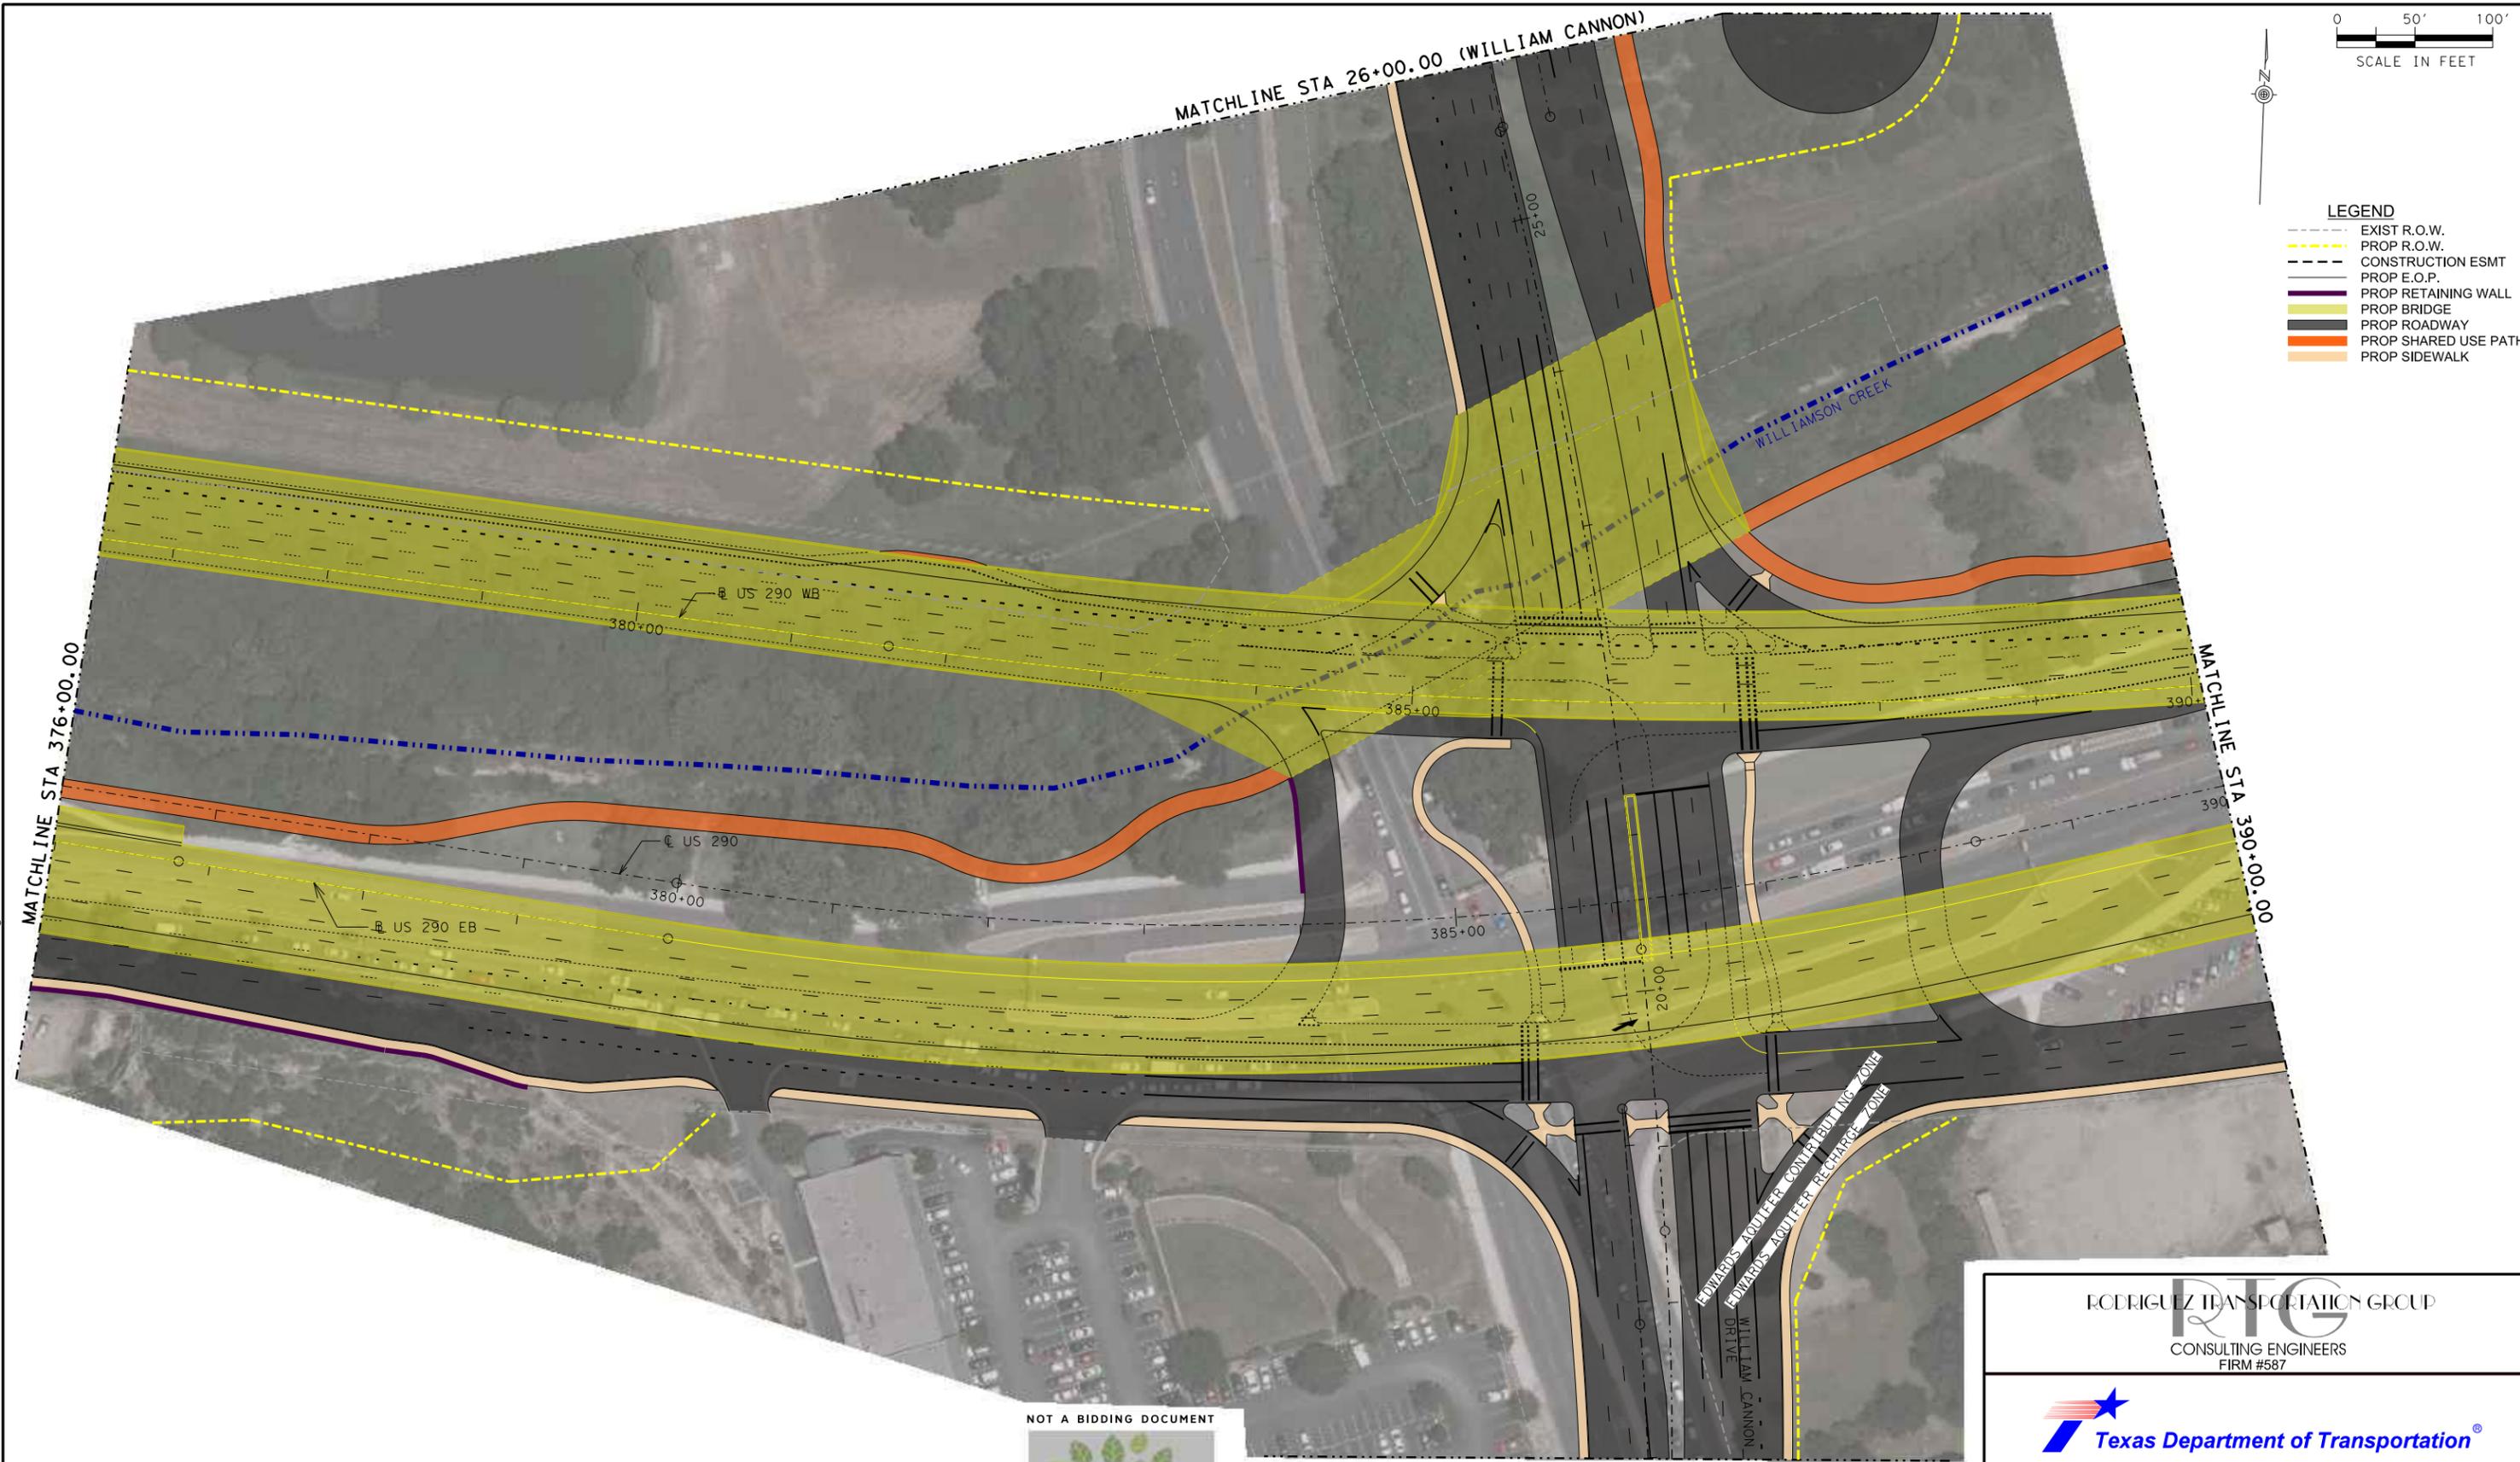

© 2015 BY TEXAS DEPARTMENT OF TRANSPORTATION. ALL RIGHTS RESERVED

MATCHLINE STA 17+00.00 (WILLIAM CANNON)

INTERIM REVIEW

THIS DOCUMENT IS RELEASED FOR THE PURPOSE OF INTERIM REVIEW UNDER THE AUTHORITY OF WADE E. STRONG, PE 61841 ON 3/14/2017. IT IS NOT TO BE USED FOR CONSTRUCTION PURPOSES.

RODRIGUEZ TRANSPORTATION GROUP
 CONSULTING ENGINEERS
 FIRM #587

Texas Department of Transportation

DATE: 3/14/2017


US290 WEST
 PRELIMINARY SCHEMATICS
 "ALTERNATIVE A"

US290



LEGEND

- EXIST R.O.W.
- PROP R.O.W.
- CONSTRUCTION ESMT
- PROP E.O.P.
- PROP RETAINING WALL
- PROP BRIDGE
- PROP ROADWAY
- PROP SHARED USE PATH
- PROP SIDEWALK

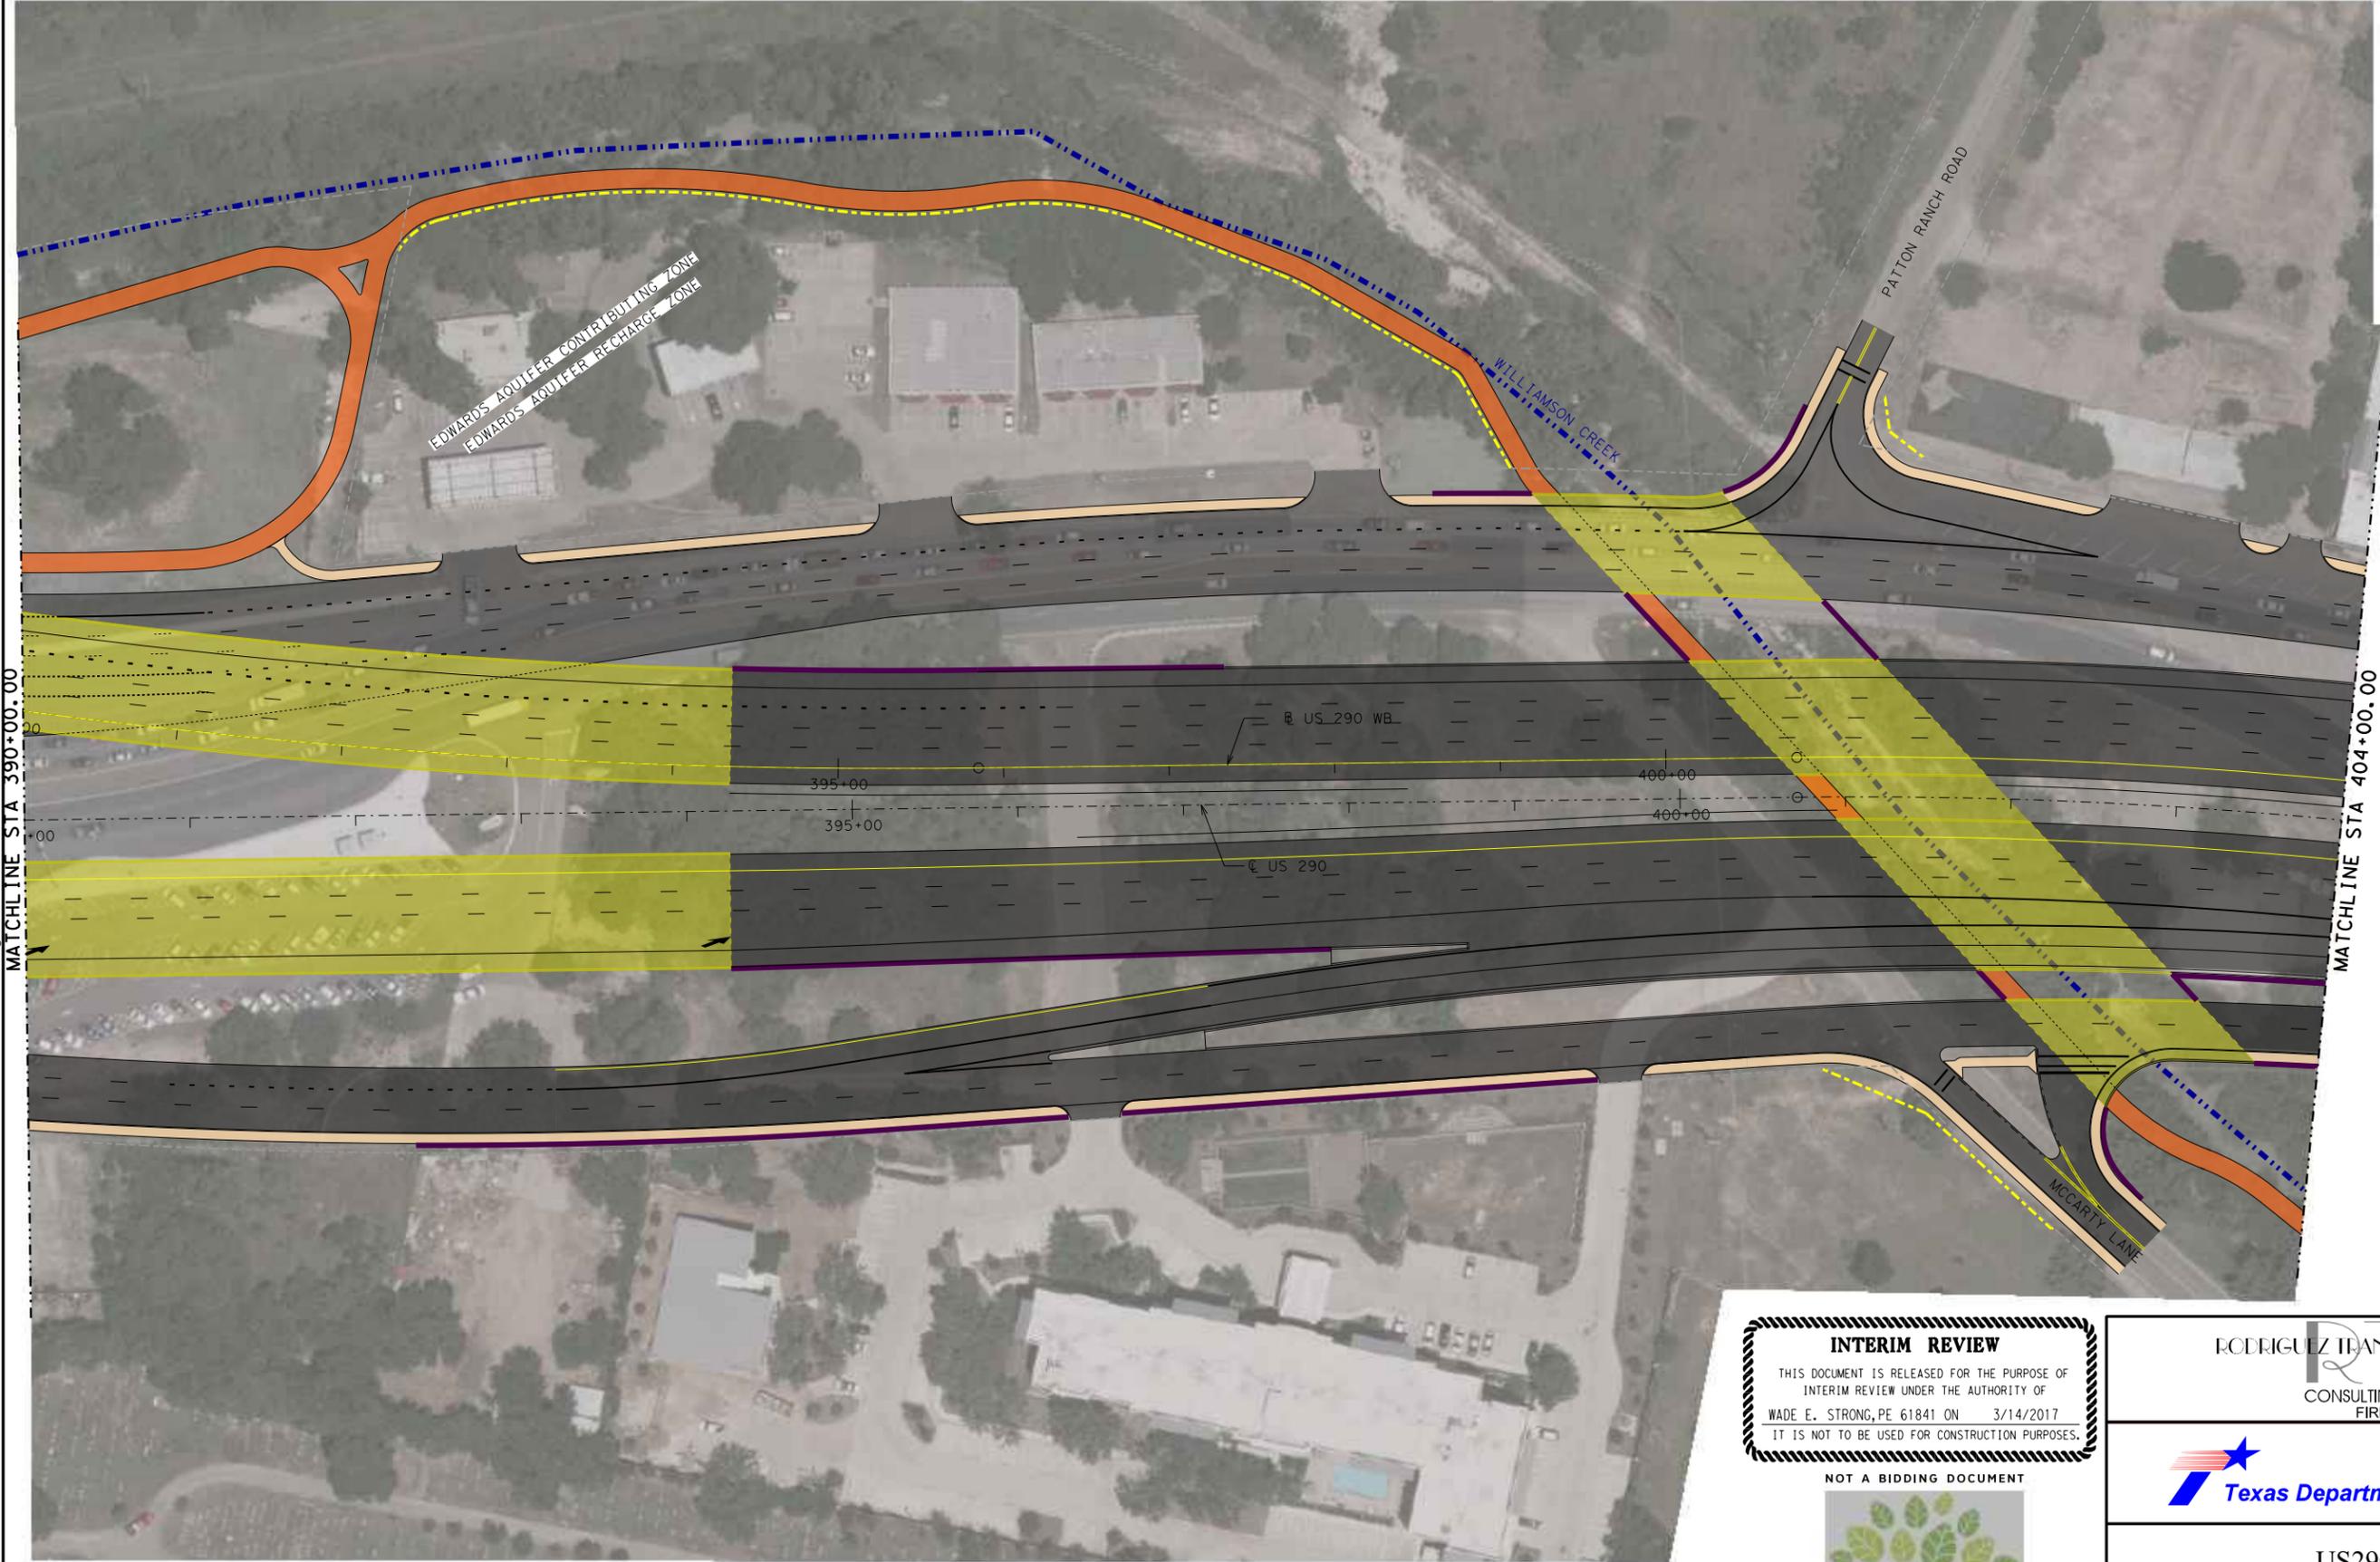

MATCHLINE STA 390+00.00

MATCHLINE STA 404+00.00

3/14/2017 P:\8140301\div\SCHMATICS\2017_March_11x17_SCHMAIT A\0225_290A15.dgn

INTERIM REVIEW
 THIS DOCUMENT IS RELEASED FOR THE PURPOSE OF
 INTERIM REVIEW UNDER THE AUTHORITY OF
 WADE E. STRONG, PE 61841 ON 3/14/2017
 IT IS NOT TO BE USED FOR CONSTRUCTION PURPOSES.
 NOT A BIDDING DOCUMENT




RODRIGUEZ TRANSPORTATION GROUP
 CONSULTING ENGINEERS
 FIRM #587



DATE: 3/14/2017
**US290 WEST
 PRELIMINARY SCHEMATICS
 "ALTERNATIVE A"**
 US290



- LEGEND**
- EXIST R.O.W.
 - PROP R.O.W.
 - - - CONSTRUCTION ESMT
 - PROP E.O.P.
 - PROP RETAINING WALL
 - PROP BRIDGE
 - PROP ROADWAY
 - PROP SHARED USE PATH
 - PROP SIDEWALK

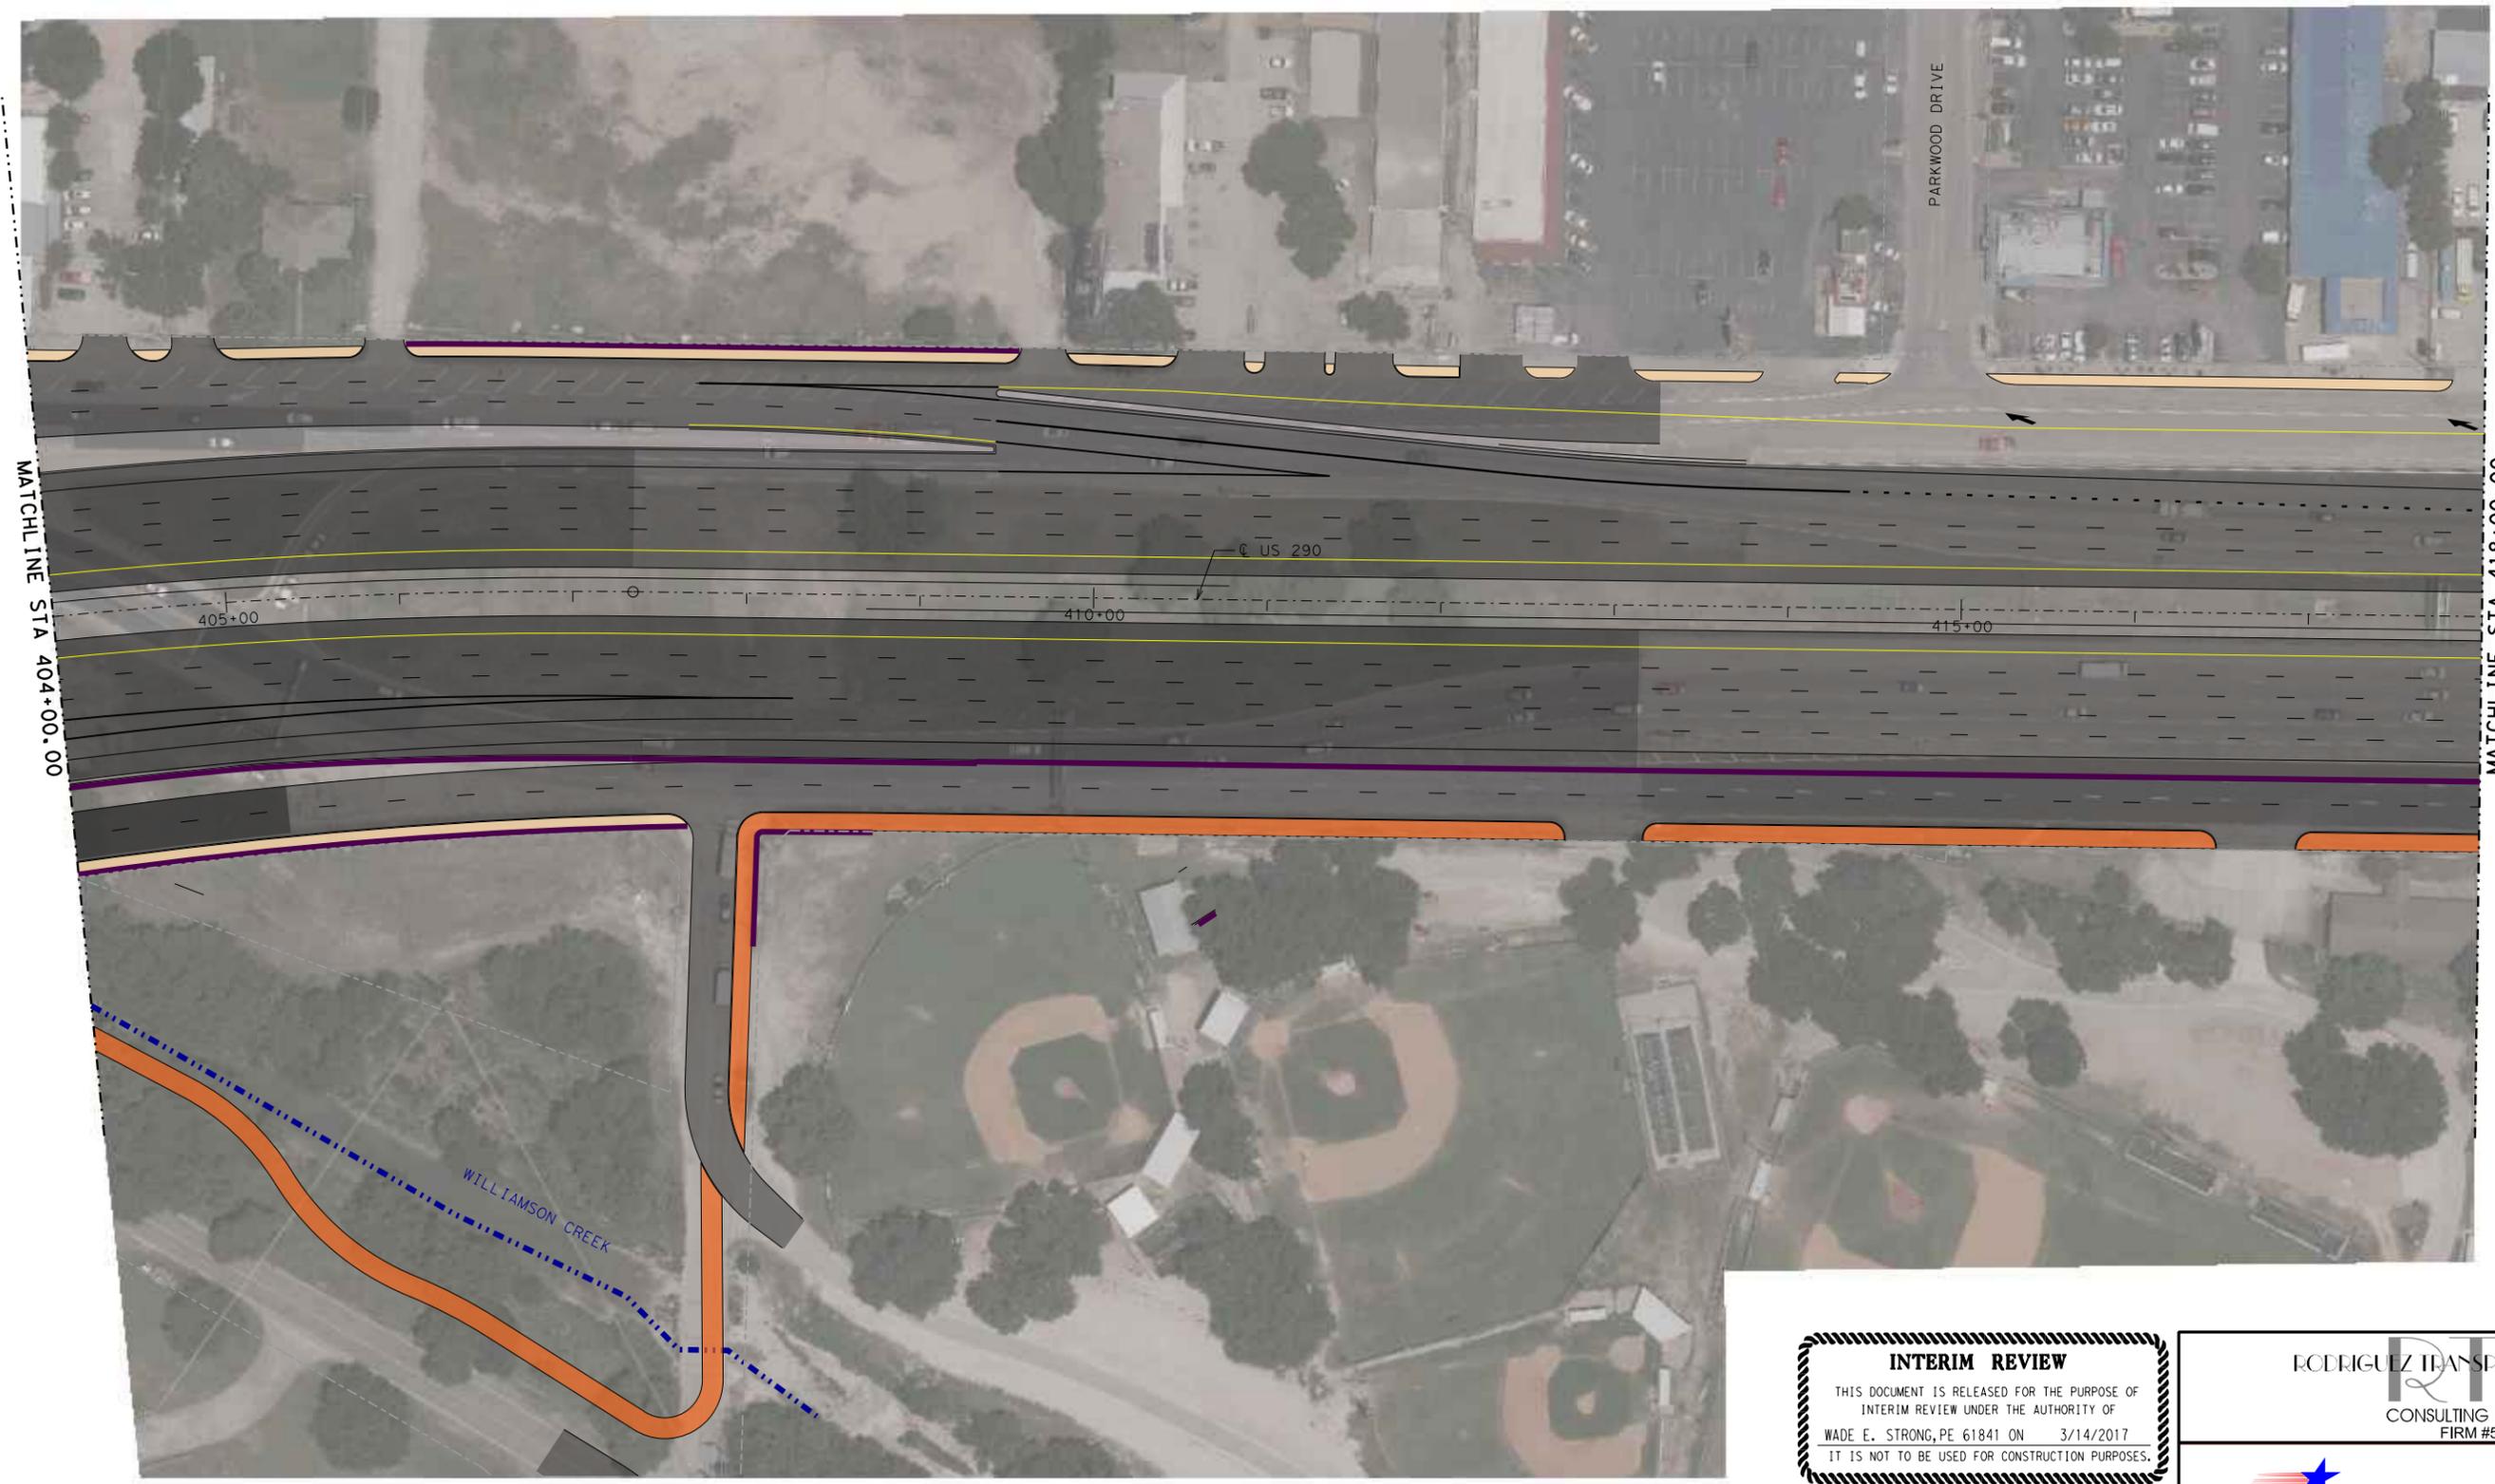

INTERIM REVIEW
 THIS DOCUMENT IS RELEASED FOR THE PURPOSE OF
 INTERIM REVIEW UNDER THE AUTHORITY OF
 WADE E. STRONG, PE 61841 ON 3/14/2017
 IT IS NOT TO BE USED FOR CONSTRUCTION PURPOSES.
 NOT A BIDDING DOCUMENT



RODRIGUEZ TRANSPORTATION GROUP
 CONSULTING ENGINEERS
 FIRM #587




DATE: 3/14/2017
**US290 WEST
 PRELIMINARY SCHEMATICS
 "ALTERNATIVE A"**
 US290

3/14/2017 P:\8140301\div\SCHEMATICS\2017_March_11x17 SCHEM\AIT A\0225_290A16.dgn



- LEGEND**
- EXIST R.O.W.
 - PROP R.O.W.
 - CONSTRUCTION ESMT
 - PROP E.O.P.
 - PROP RETAINING WALL
 - PROP BRIDGE
 - PROP ROADWAY
 - PROP SHARED USE PATH
 - PROP SIDEWALK

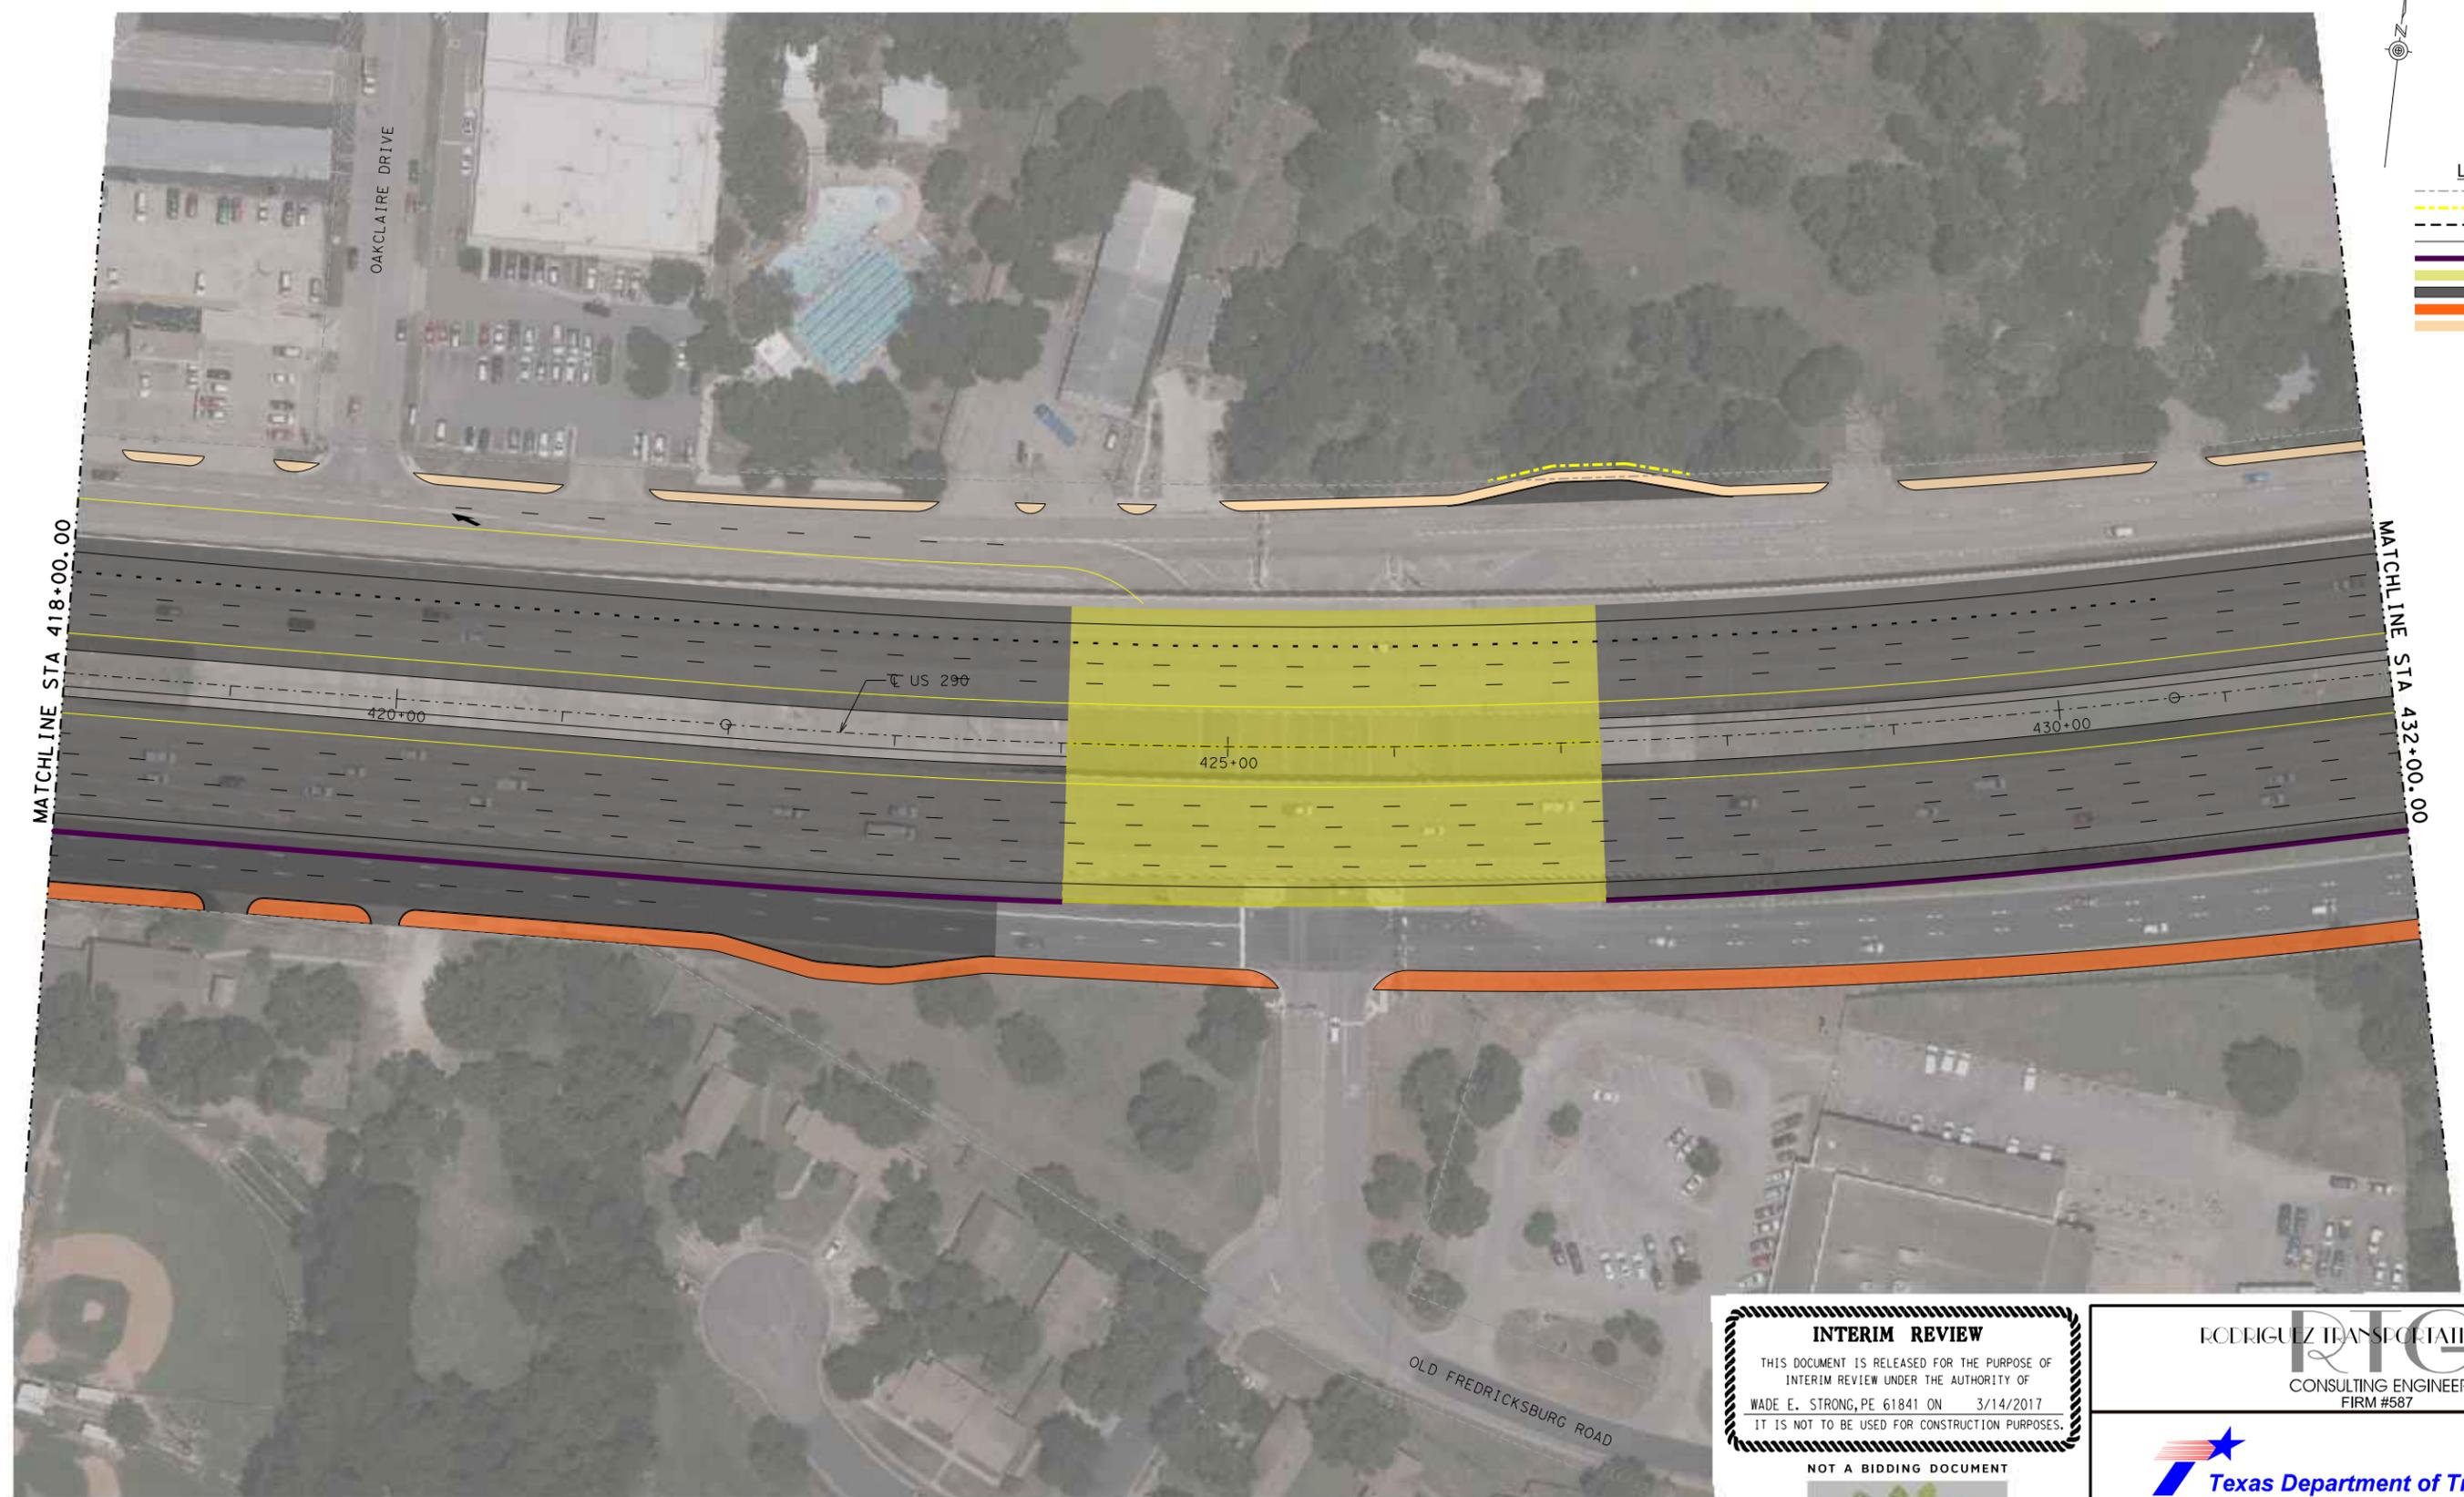

3/14/2017 P:\8140301\div\SCHMATIC\2017_March_11x17_SCHMA117.dgn

INTERIM REVIEW
 THIS DOCUMENT IS RELEASED FOR THE PURPOSE OF
 INTERIM REVIEW UNDER THE AUTHORITY OF
 WADE E. STRONG, PE 61841 ON 3/14/2017
 IT IS NOT TO BE USED FOR CONSTRUCTION PURPOSES.

NOT A BIDDING DOCUMENT



© 2015 BY TEXAS DEPARTMENT OF TRANSPORTATION. ALL RIGHTS RESERVED.

RIG
 CONSULTING ENGINEERS
 FIRM #587



DATE: 3/14/2017

**US290 WEST
 PRELIMINARY SCHEMATICS
 "ALTERNATIVE A"**

US290



- LEGEND**
- EXIST R.O.W.
 - PROP R.O.W.
 - CONSTRUCTION ESMT
 - PROP E.O.P.
 - PROP RETAINING WALL
 - PROP BRIDGE
 - PROP ROADWAY
 - PROP SHARED USE PATH
 - PROP SIDEWALK



3/14/2017 P:\8140301\div\SCHMATICS\2017_March_11x17_SCHMAIT A\0225_290A18.dgn

INTERIM REVIEW
THIS DOCUMENT IS RELEASED FOR THE PURPOSE OF
INTERIM REVIEW UNDER THE AUTHORITY OF
WADE E. STRONG, PE 61841 ON 3/14/2017
IT IS NOT TO BE USED FOR CONSTRUCTION PURPOSES.
NOT A BIDDING DOCUMENT



© 2015 BY TEXAS DEPARTMENT OF TRANSPORTATION. ALL RIGHTS RESERVED

RODRIGUEZ TRANSPORTATION GROUP
RTG
CONSULTING ENGINEERS
FIRM #587



DATE: 3/14/2017

**US290 WEST
PRELIMINARY SCHEMATICS
"ALTERNATIVE A"**

US290



- LEGEND**
- EXIST R.O.W.
 - PROP R.O.W.
 - CONSTRUCTION ESMT
 - PROP E.O.P.
 - PROP RETAINING WALL
 - PROP BRIDGE
 - PROP ROADWAY
 - PROP SHARED USE PATH
 - PROP SIDEWALK



3/14/2017 P:\8140301\div\SCHMATICS\2017_March_11x17_SCHMATIT_A\0225_290A19.dgn

INTERIM REVIEW
 THIS DOCUMENT IS RELEASED FOR THE PURPOSE OF
 INTERIM REVIEW UNDER THE AUTHORITY OF
 WADE E. STRONG, PE 61841 ON 3/14/2017
 IT IS NOT TO BE USED FOR CONSTRUCTION PURPOSES.
 NOT A BIDDING DOCUMENT



© 2015 BY TEXAS DEPARTMENT OF TRANSPORTATION. ALL RIGHTS RESERVED

RODRIGUEZ TRANSPORTATION GROUP
 CONSULTING ENGINEERS
 FIRM #587




DATE: 3/14/2017

**US290 WEST
 PRELIMINARY SCHEMATICS
 "ALTERNATIVE A"**

US290



- LEGEND**
- EXIST R.O.W.
 - PROP R.O.W.
 - CONSTRUCTION ESMT
 - PROP E.O.P.
 - PROP RETAINING WALL
 - PROP BRIDGE
 - PROP ROADWAY
 - PROP SHARED USE PATH
 - PROP SIDEWALK

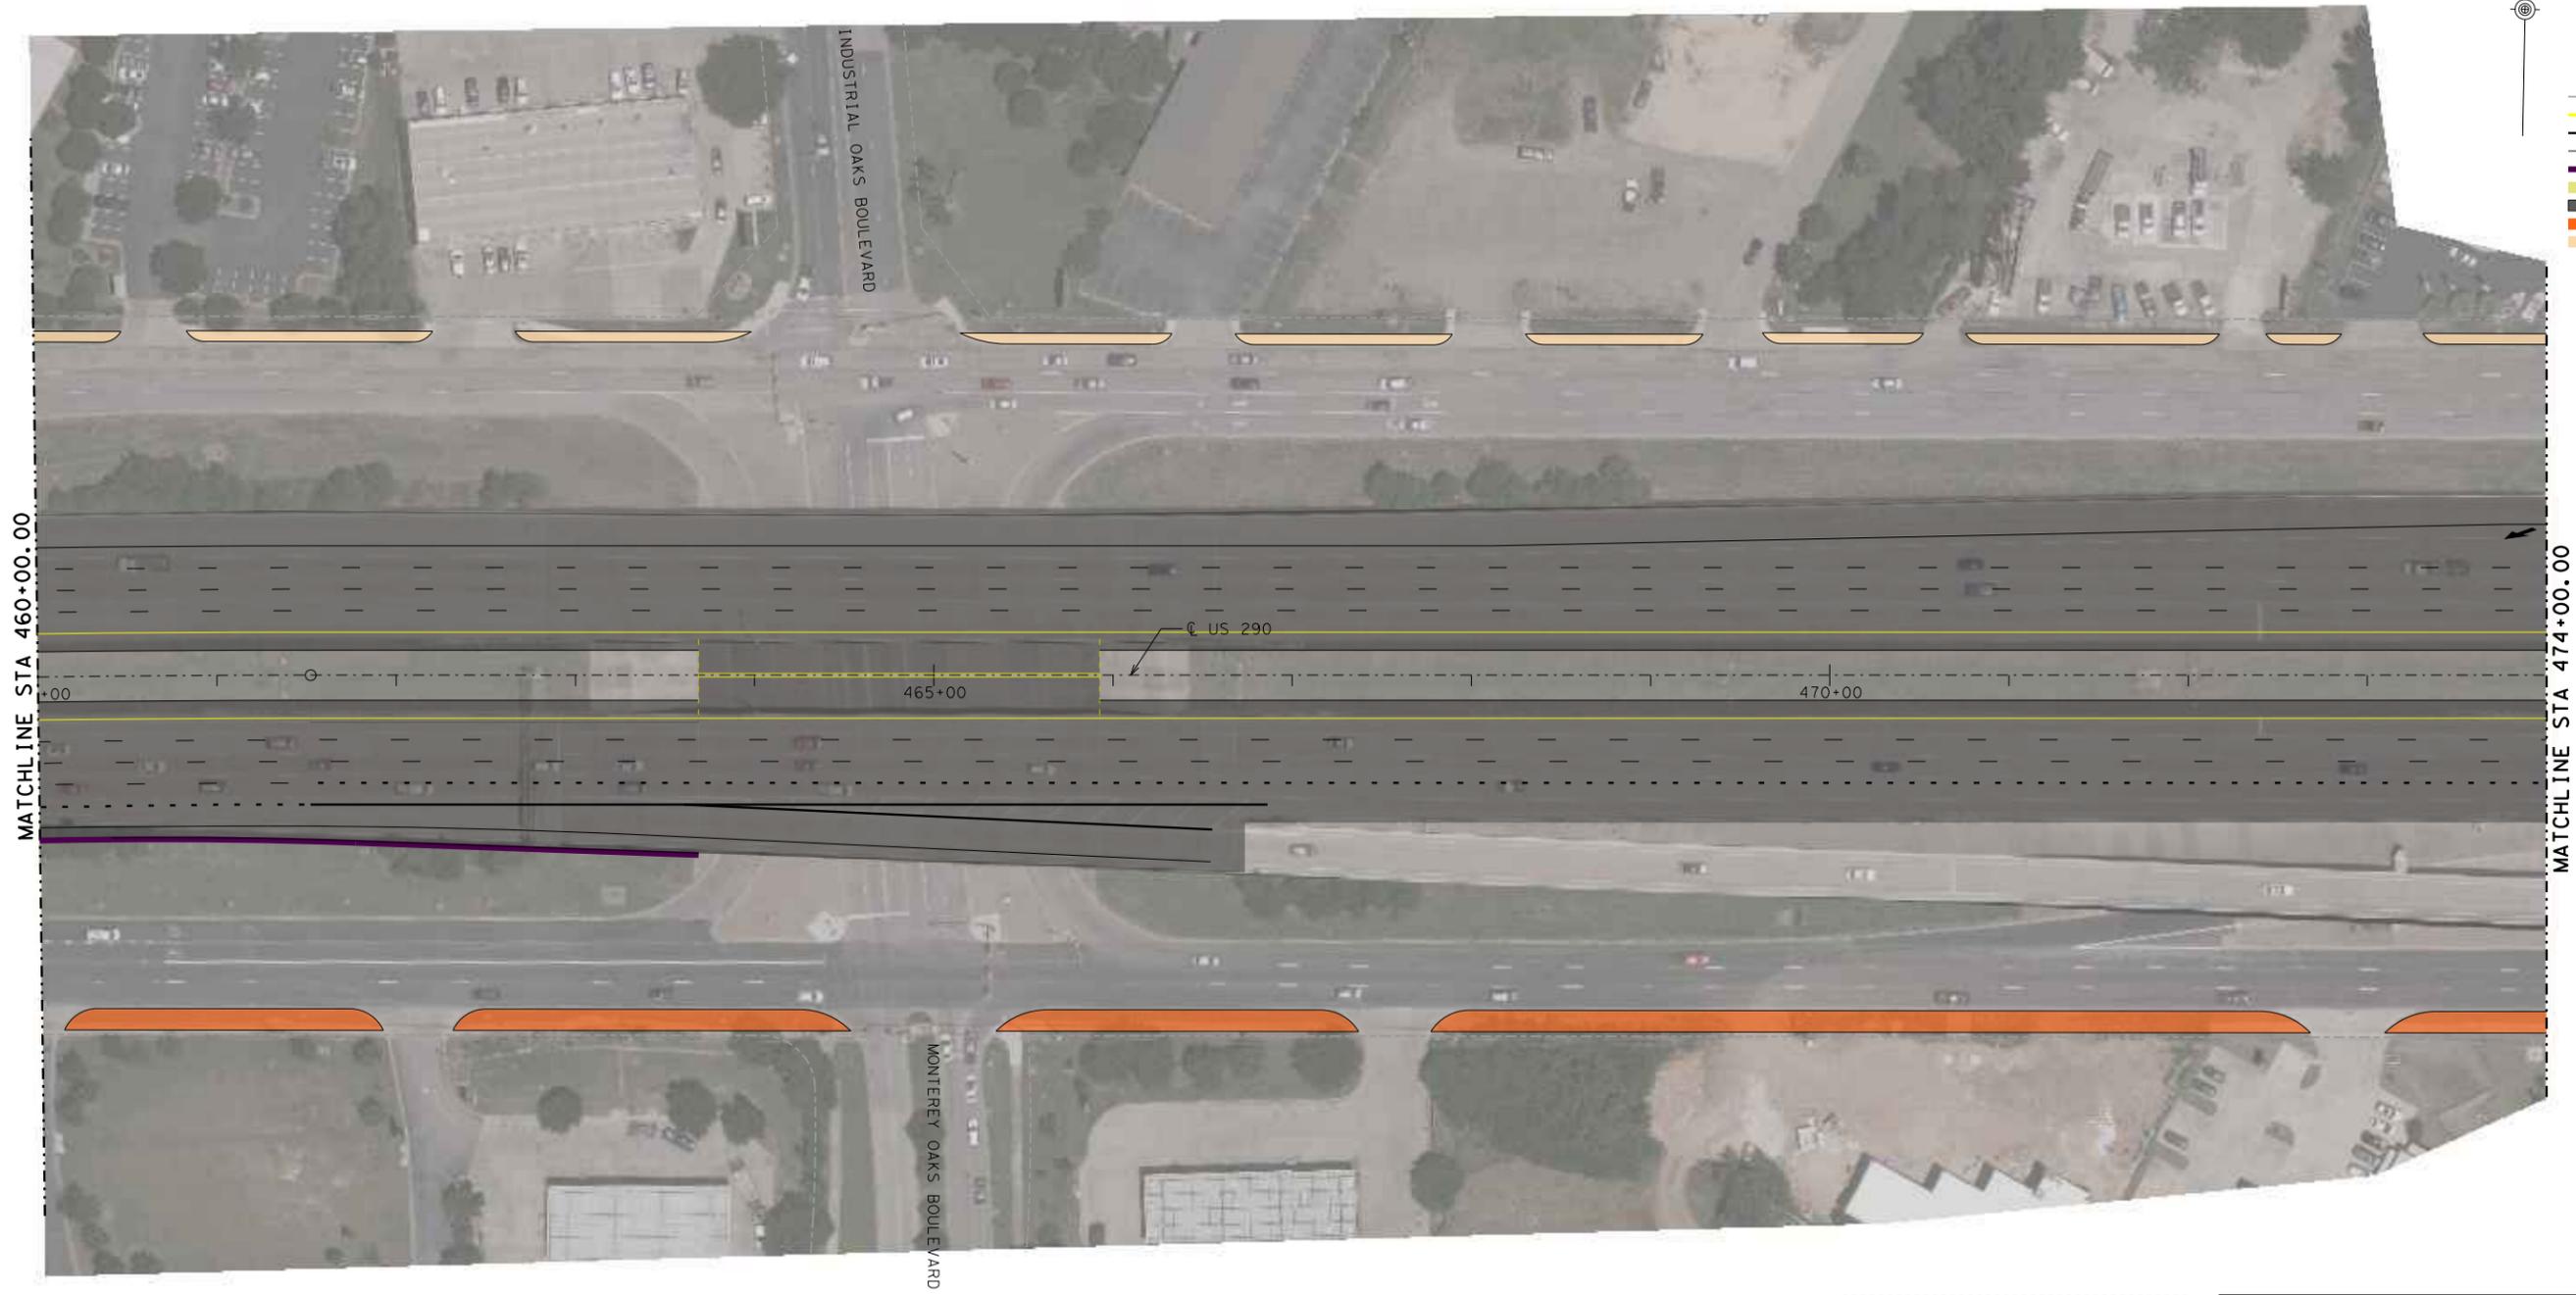

3/14/2017 P:\8140301\div\SCHMATICS\2017_March_11x17 SCHEM\A11 A\0225_290A20.dgn

INTERIM REVIEW
 THIS DOCUMENT IS RELEASED FOR THE PURPOSE OF
 INTERIM REVIEW UNDER THE AUTHORITY OF
 WADE E. STRONG, PE 61841 ON 3/14/2017
 IT IS NOT TO BE USED FOR CONSTRUCTION PURPOSES.

NOT A BIDDING DOCUMENT



© 2015 BY TEXAS DEPARTMENT OF TRANSPORTATION. ALL RIGHTS RESERVED.

RODRIGUEZ TRANSPORTATION GROUP
 CONSULTING ENGINEERS
 FIRM #587




DATE: 3/14/2017

**US290 WEST
 PRELIMINARY SCHEMATICS
 "ALTERNATIVE A"**

US290



- LEGEND**
- EXIST R.O.W.
 - PROP R.O.W.
 - CONSTRUCTION ESMT
 - PROP E.O.P.
 - PROP RETAINING WALL
 - PROP BRIDGE
 - PROP ROADWAY
 - PROP SHARED USE PATH
 - PROP SIDEWALK

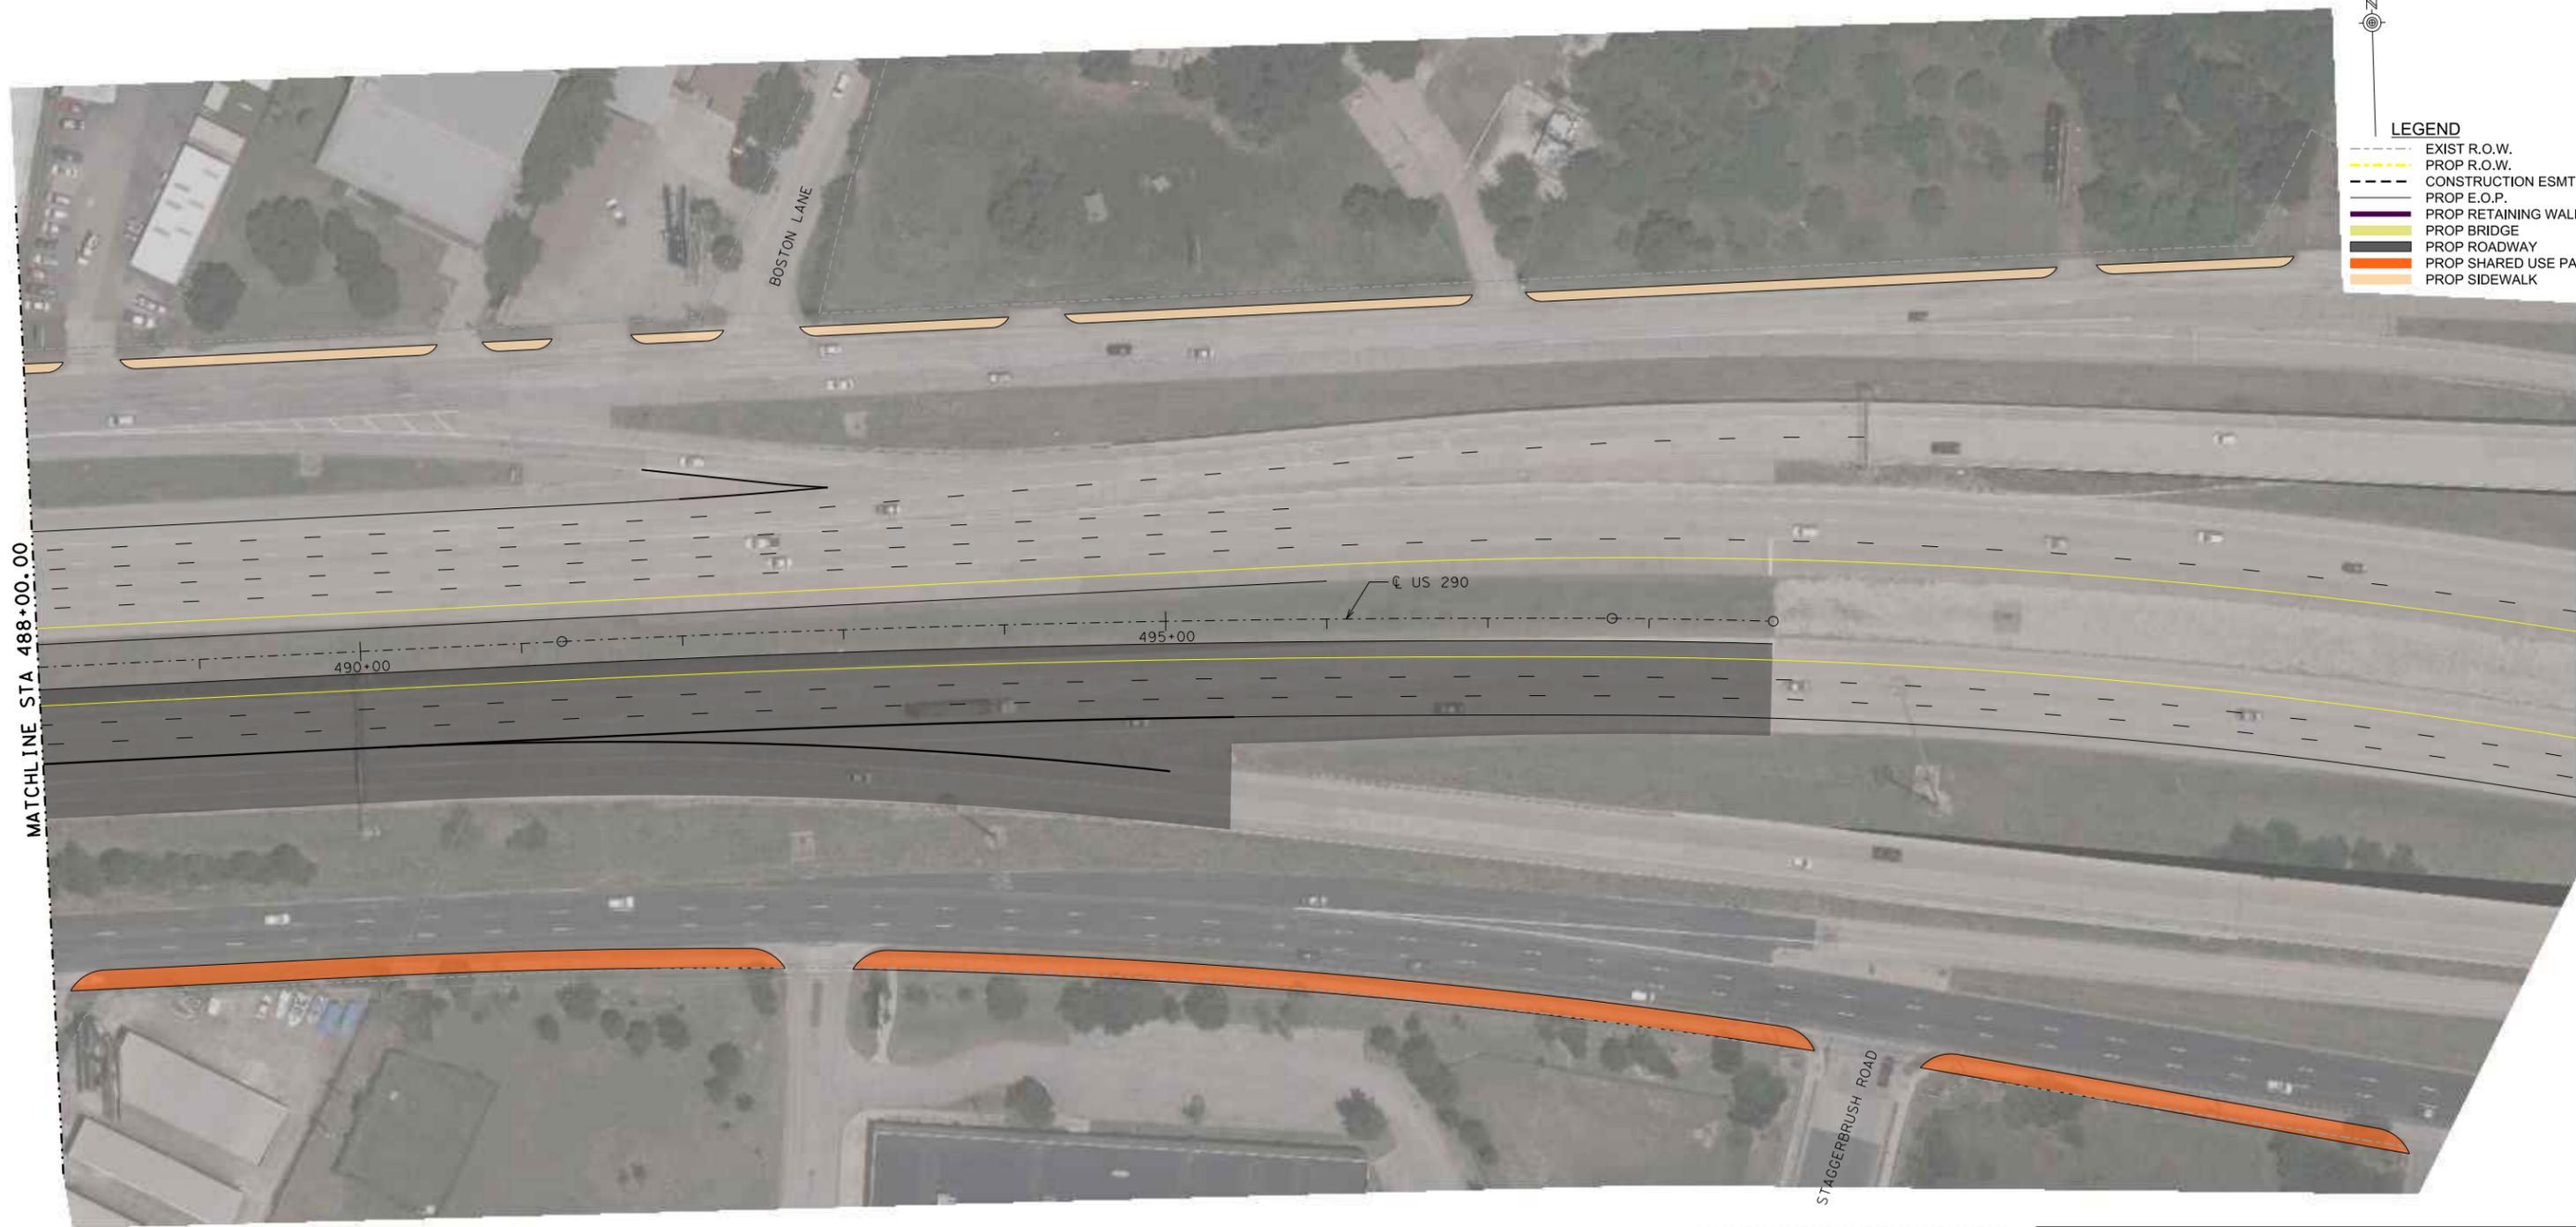

3/14/2017 P:\8140301\div\SCHEMATICS\2017_March_11x17_SCHMAIT A\0225_290A21.dgn

INTERIM REVIEW
 THIS DOCUMENT IS RELEASED FOR THE PURPOSE OF
 INTERIM REVIEW UNDER THE AUTHORITY OF
 WADE E. STRONG, PE 61841 ON 3/14/2017
 IT IS NOT TO BE USED FOR CONSTRUCTION PURPOSES.
 NOT A BIDDING DOCUMENT



© 2015 BY TEXAS DEPARTMENT OF TRANSPORTATION. ALL RIGHTS RESERVED.

RODRIGUEZ TRANSPORTATION GROUP

 CONSULTING ENGINEERS
 FIRM #587



DATE: 3/14/2017

**US290 WEST
 PRELIMINARY SCHEMATICS
 "ALTERNATIVE A"**

US290



- LEGEND**
- EXIST R.O.W.
 - PROP R.O.W.
 - CONSTRUCTION ESMT
 - PROP E.O.P.
 - PROP RETAINING WALL
 - PROP BRIDGE
 - PROP ROADWAY
 - PROP SHARED USE PATH
 - PROP SIDEWALK



INTERIM REVIEW

THIS DOCUMENT IS RELEASED FOR THE PURPOSE OF
INTERIM REVIEW UNDER THE AUTHORITY OF
WADE E. STRONG, PE 61841 ON 3/14/2017
IT IS NOT TO BE USED FOR CONSTRUCTION PURPOSES.

NOT A BIDDING DOCUMENT



© 2015 BY TEXAS DEPARTMENT OF TRANSPORTATION. ALL RIGHTS RESERVED.

RODRIGUEZ TRANSPORTATION GROUP
RTG
CONSULTING ENGINEERS
FIRM #587




DATE: 3/14/2017


**US290 WEST
PRELIMINARY SCHEMATICS
"ALTERNATIVE A"**

WILLIAM CANNON DRIVE

3/14/2017 P:\8140301\div\SCHEMATICS\2017_March_11x17_SCH\VAIT_A\0225_WmCnA1.dgn

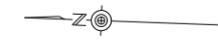

- LEGEND**
- EXIST R.O.W.
 - PROP R.O.W.
 - - - CONSTRUCTION ESMT
 - PROP E.O.P.
 - █ PROP RETAINING WALL
 - █ PROP BRIDGE
 - █ PROP ROADWAY
 - █ PROP SHARED USE PATH
 - █ PROP SIDEWALK

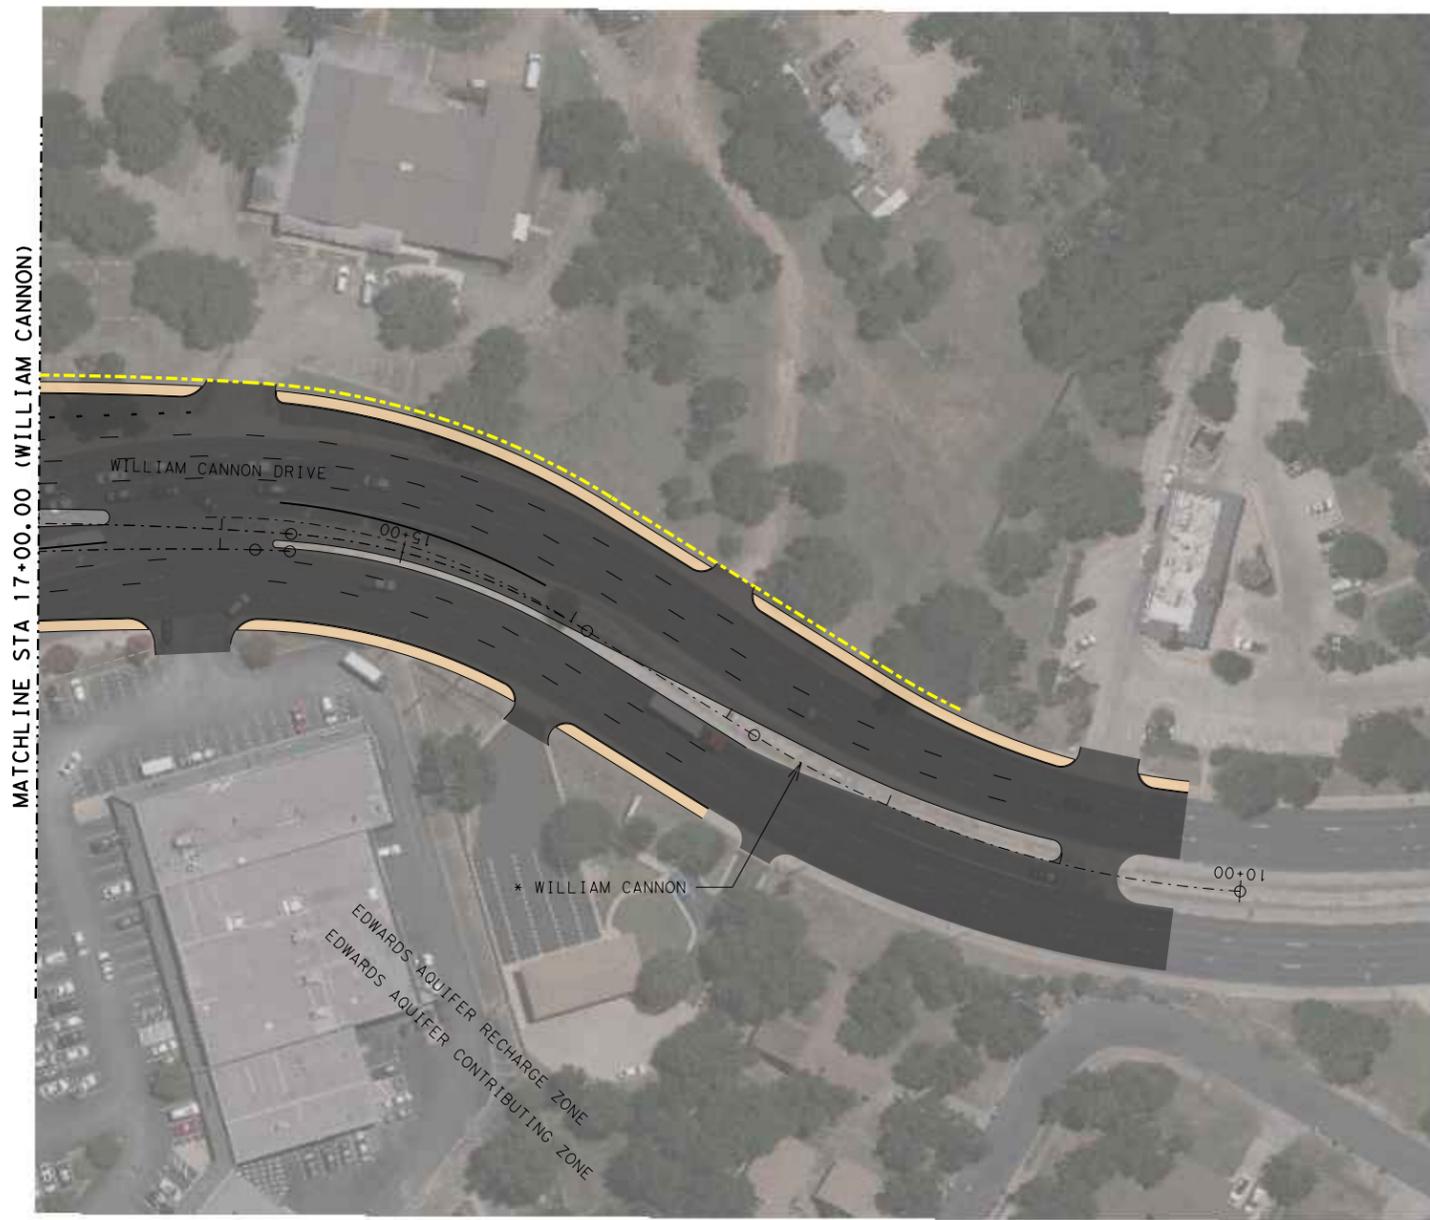

3/14/2017 P:\8140301\div\SCHMATICS\2017_March_11x17_SCHMA\11 SCHMA\11_A\0225_WmCnA2.dgn


INTERIM REVIEW
THIS DOCUMENT IS RELEASED FOR THE PURPOSE OF
INTERIM REVIEW UNDER THE AUTHORITY OF
WADE E. STRONG, PE 61841 ON 3/14/2017
IT IS NOT TO BE USED FOR CONSTRUCTION PURPOSES.
NOT A BIDDING DOCUMENT



© 2015 BY TEXAS DEPARTMENT OF TRANSPORTATION. ALL RIGHTS RESERVED.

<p>RODRIGUEZ TRANSPORTATION GROUP CONSULTING ENGINEERS FIRM #587</p>
<p>Texas Department of Transportation</p>
<p>DATE: 3/14/2017</p> <p>US290 WEST PRELIMINARY SCHEMATICS "ALTERNATIVE A"</p> <p>WILLIAM CANNON DRIVE</p>

3/14/2017 P:\8140301\div\SCHMATIC\2017_March_11x17_SCHMAIT C\0225_71C1.dgn

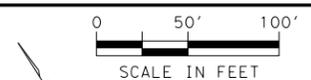

- LEGEND**
- EXIST R.O.W.
 - PROP R.O.W.
 - CONSTRUCTION ESMT
 - PROP E.O.P.
 - PROP RETAINING WALL
 - PROP BRIDGE
 - PROP ROADWAY
 - PROP SHARED USE PATH
 - PROP SIDEWALK


INTERIM REVIEW
 THIS DOCUMENT IS RELEASED FOR THE PURPOSE OF
 INTERIM REVIEW UNDER THE AUTHORITY OF
 WADE E. STRONG, PE 61841 ON 3/14/2017
 IT IS NOT TO BE USED FOR CONSTRUCTION PURPOSES.
 NOT A BIDDING DOCUMENT



RODRIGUEZ TRANSPORTATION GROUP
 CONSULTING ENGINEERS
 FIRM #587



DATE: 3/14/2017
**US290 WEST
 PRELIMINARY SCHEMATICS
 "ALTERNATIVE C"**
 SH71

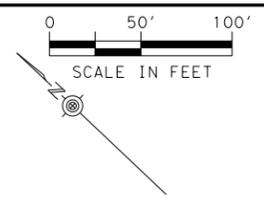

- LEGEND**
- EXIST R.O.W.
 - PROP R.O.W.
 - CONSTRUCTION ESMT
 - PROP E.O.P.
 - PROP RETAINING WALL
 - PROP BRIDGE
 - PROP ROADWAY
 - PROP SHARED USE PATH
 - PROP SIDEWALK



3/14/2017 P:\8140501\div\SCHEMATICS\2017_March_11x17_SCH\MAIT_C\0225_71C2.dgn

INTERIM REVIEW
 THIS DOCUMENT IS RELEASED FOR THE PURPOSE OF
 INTERIM REVIEW UNDER THE AUTHORITY OF
 WADE E. STRONG, PE 61841 ON 3/14/2017
 IT IS NOT TO BE USED FOR CONSTRUCTION PURPOSES.
 NOT A BIDDING DOCUMENT



© 2015 BY TEXAS DEPARTMENT OF TRANSPORTATION. ALL RIGHTS RESERVED


RODRIGUEZ TRANSPORTATION GROUP
 CONSULTING ENGINEERS
 FIRM #587



DATE: 3/14/2017

**US290 WEST
 PRELIMINARY SCHEMATICS
 "ALTERNATIVE C"**

SH71

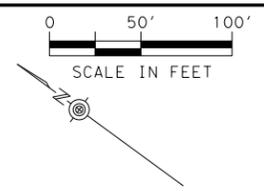

- LEGEND**
- EXIST R.O.W.
 - PROP R.O.W.
 - CONSTRUCTION ESMT
 - PROP E.O.P.
 - PROP RETAINING WALL
 - PROP BRIDGE
 - PROP ROADWAY
 - PROP SHARED USE PATH
 - PROP SIDEWALK



3/14/2017 P:\8140301\div\SCHMATICS\2017_March_11x17_SCHMAIT C\0225_71C3.dgn

INTERIM REVIEW
 THIS DOCUMENT IS RELEASED FOR THE PURPOSE OF
 INTERIM REVIEW UNDER THE AUTHORITY OF
 WADE E. STRONG, PE 61841 ON 3/14/2017
 IT IS NOT TO BE USED FOR CONSTRUCTION PURPOSES.



© 2015 BY TEXAS DEPARTMENT OF TRANSPORTATION. ALL RIGHTS RESERVED.


RODRIGUEZ TRANSPORTATION GROUP
 CONSULTING ENGINEERS
 FIRM #587



DATE: 3/14/2017

**US290 WEST
 PRELIMINARY SCHEMATICS
 "ALTERNATIVE C"**

SH71

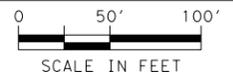

- LEGEND**
- EXIST R.O.W.
 - PROP R.O.W.
 - CONSTRUCTION ESMT
 - PROP E.O.P.
 - PROP RETAINING WALL
 - PROP BRIDGE
 - PROP ROADWAY
 - PROP SHARED USE PATH
 - PROP SIDEWALK



3/14/2017 P:\8140301\div\SCHEMATICS\2017_March_11x17 SCHEM\11 SCHEM\11_C0225_71C4.dgn

INTERIM REVIEW
THIS DOCUMENT IS RELEASED FOR THE PURPOSE OF
INTERIM REVIEW UNDER THE AUTHORITY OF
WADE E. STRONG, PE 61841 ON 3/14/2017
IT IS NOT TO BE USED FOR CONSTRUCTION PURPOSES.

NOT A BIDDING DOCUMENT



© 2015 BY TEXAS DEPARTMENT OF TRANSPORTATION. ALL RIGHTS RESERVED.

RTG
RODRIGUEZ TRANSPORTATION GROUP
CONSULTING ENGINEERS
FIRM #587



DATE: 3/14/2017


**US290 WEST
PRELIMINARY SCHEMATICS
"ALTERNATIVE C"**

SH71



LEGEND

- EXIST R.O.W.
- PROP R.O.W.
- CONSTRUCTION ESMT
- PROP E.O.P.
- PROP RETAINING WALL
- PROP BRIDGE
- PROP ROADWAY
- PROP SHARED USE PATH
- PROP SIDEWALK

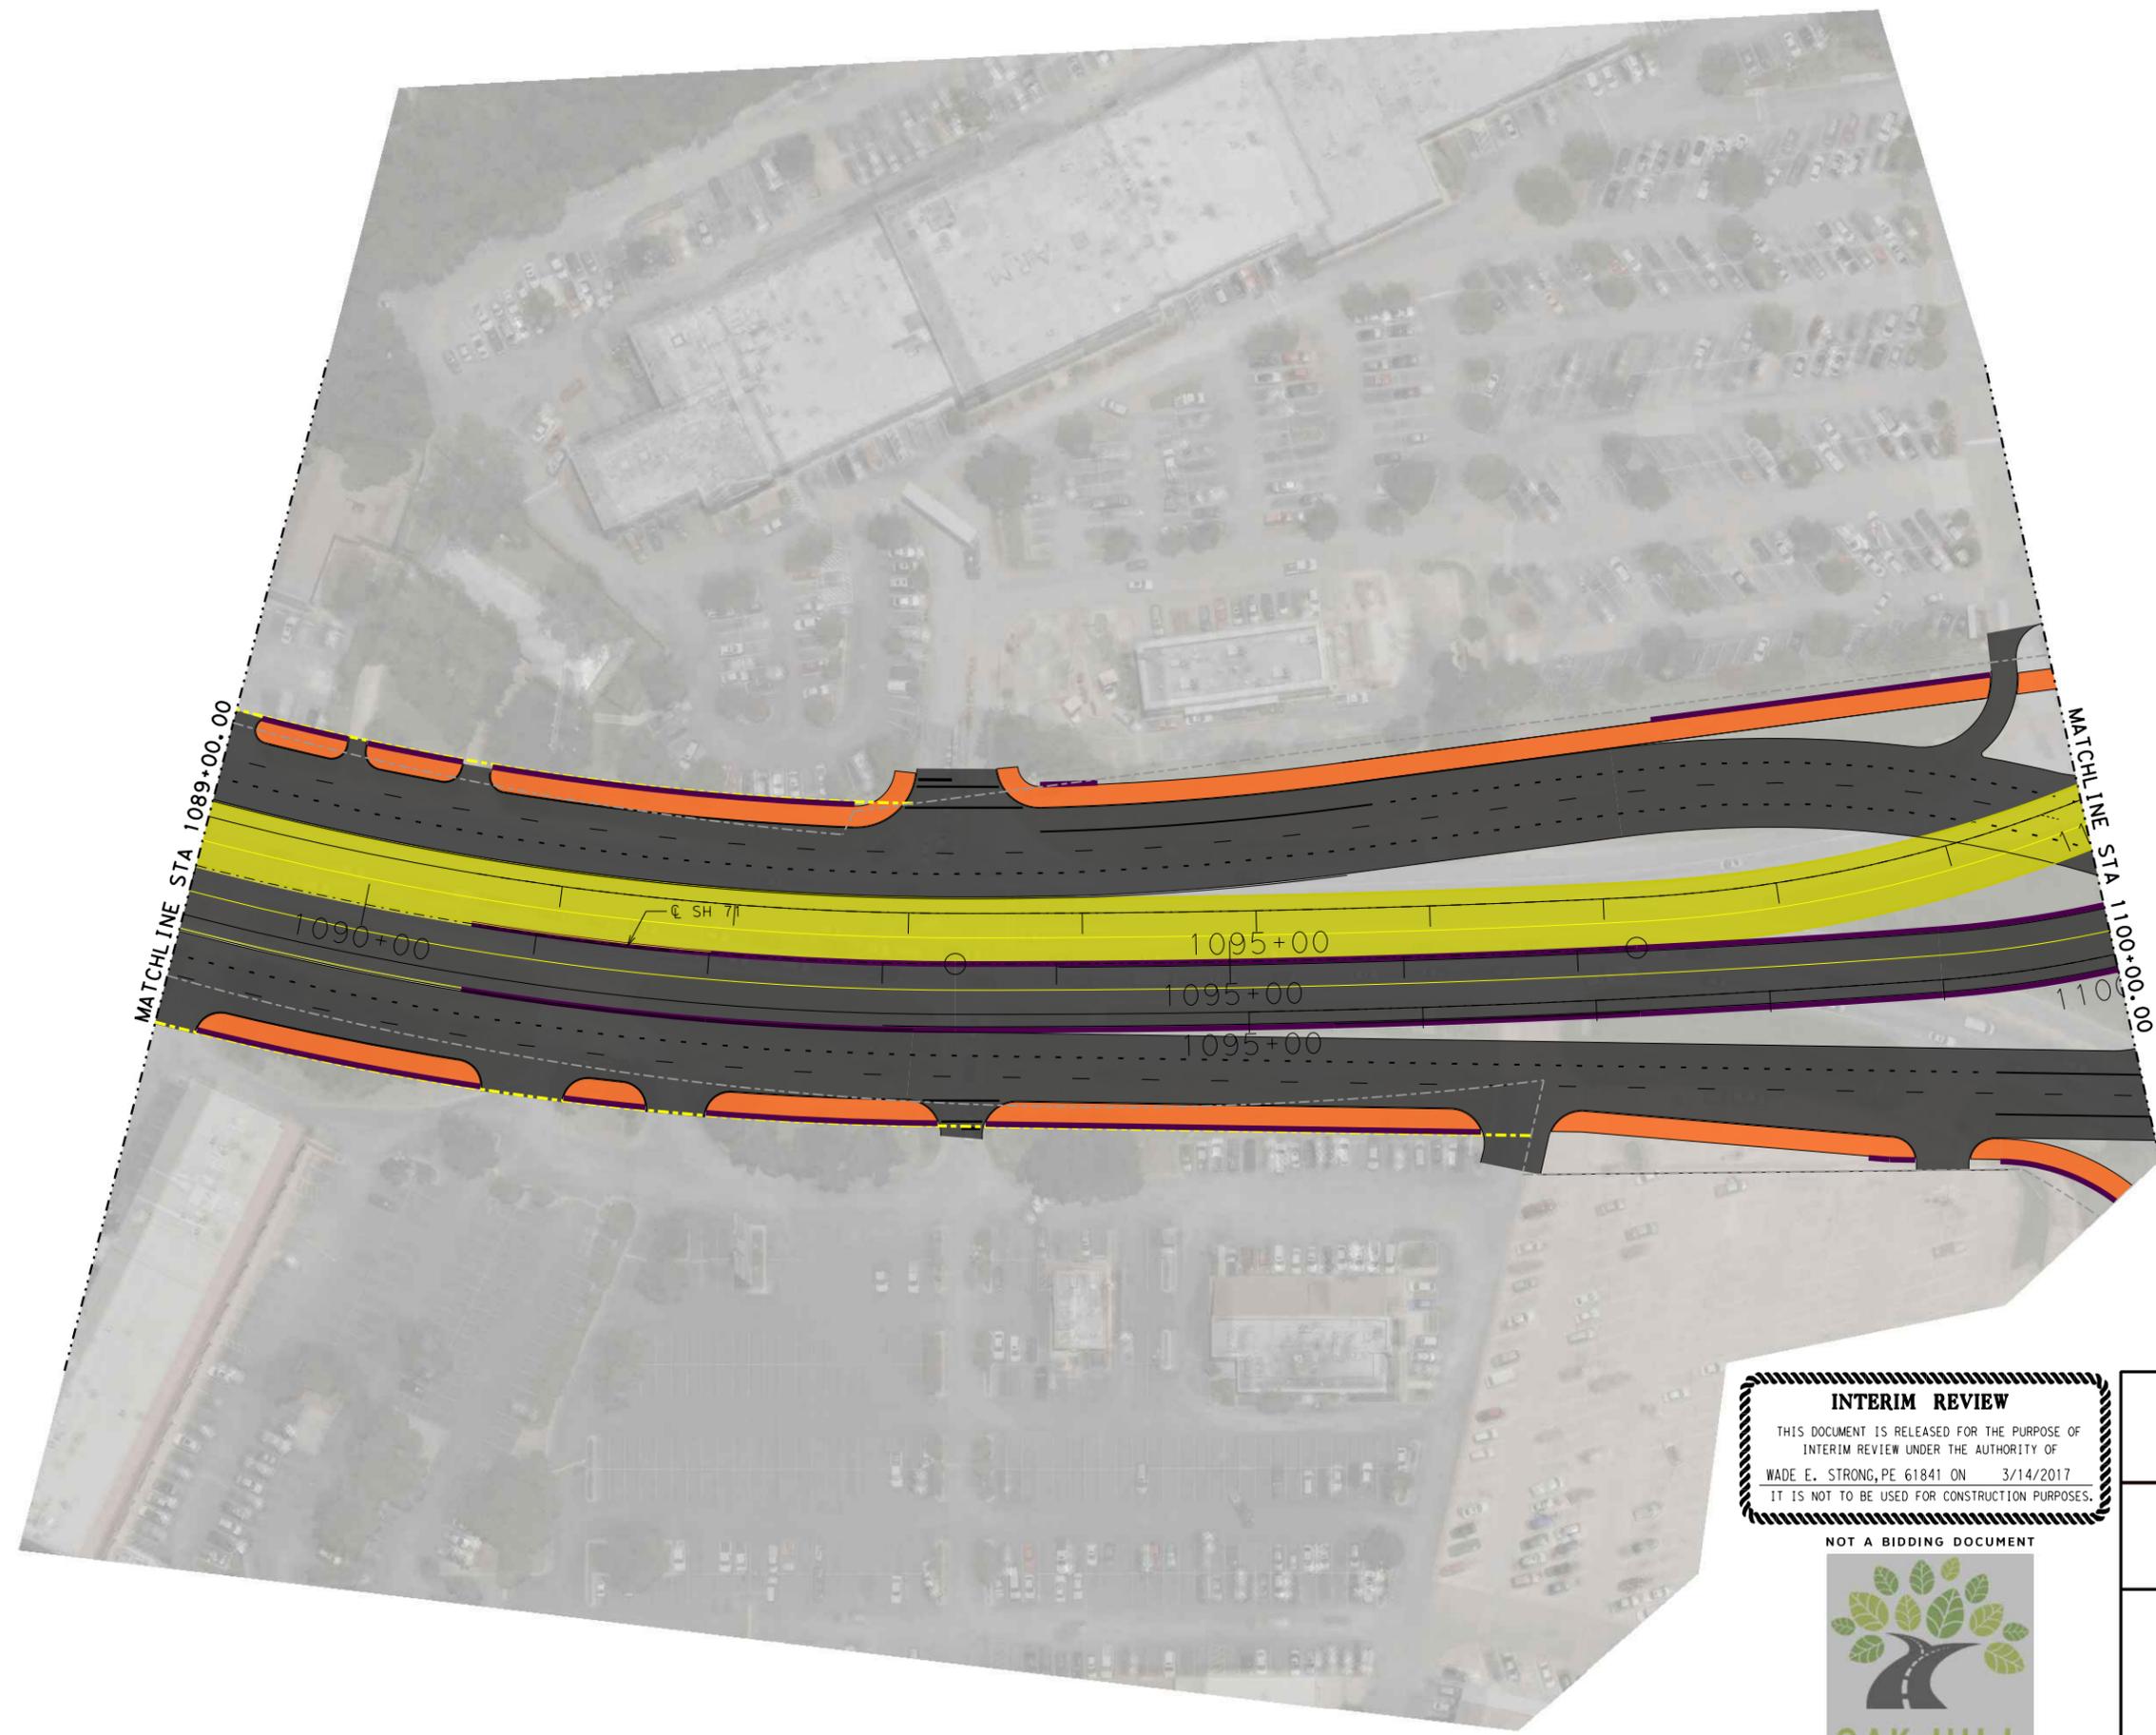

INTERIM REVIEW
 THIS DOCUMENT IS RELEASED FOR THE PURPOSE OF
 INTERIM REVIEW UNDER THE AUTHORITY OF
 WADE E. STRONG, PE 61841 ON 3/14/2017
 IT IS NOT TO BE USED FOR CONSTRUCTION PURPOSES.

NOT A BIDDING DOCUMENT



RODRIGUEZ TRANSPORTATION GROUP
 CONSULTING ENGINEERS
 FIRM #587




DATE: 3/14/2017

**US290 WEST
 PRELIMINARY SCHEMATICS
 "ALTERNATIVE C"**

SH71

3/14/2017 P:\8140301\div\SCHEMATICS\2017_March_11x17 SCHEM\AIT C\0225_71C5.dgn

3/14/2017 P:\8140301\div\SCHEMATICS\2017_March_11x17 SCHEM\A11 C\0225_290C1.dgn

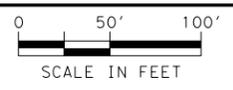

- LEGEND**
- EXIST R.O.W.
 - PROP R.O.W.
 - CONSTRUCTION ESMT
 - PROP E.O.P.
 - PROP RETAINING WALL
 - PROP BRIDGE
 - PROP ROADWAY
 - PROP SHARED USE PATH
 - PROP SIDEWALK

MATCHLINE STA 208+00.00

INTERIM REVIEW
 THIS DOCUMENT IS RELEASED FOR THE PURPOSE OF
 INTERIM REVIEW UNDER THE AUTHORITY OF
 WADE E. STRONG, PE 61841 ON 3/14/2017
 IT IS NOT TO BE USED FOR CONSTRUCTION PURPOSES.

NOT A BIDDING DOCUMENT




© 2015 BY TEXAS DEPARTMENT OF TRANSPORTATION. ALL RIGHTS RESERVED

RIG
 RODRIGUEZ TRANSPORTATION GROUP
 CONSULTING ENGINEERS
 FIRM #587



DATE: 3/14/2017
 US290 WEST
 PRELIMINARY SCHEMATICS
 "ALTERNATIVE C"
 US290

3/14/2017 P:\8140501\div\SCHEMATICS\2017_March_11x17_SCH\MAIN1+ C\0225_290C2.dgn

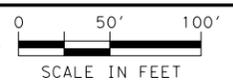

- LEGEND**
- EXIST R.O.W.
 - PROP R.O.W.
 - CONSTRUCTION ESMT
 - PROP E.O.P.
 - PROP RETAINING WALL
 - PROP BRIDGE
 - PROP ROADWAY
 - PROP SHARED USE PATH
 - PROP SIDEWALK



INTERIM REVIEW
 THIS DOCUMENT IS RELEASED FOR THE PURPOSE OF
 INTERIM REVIEW UNDER THE AUTHORITY OF
 WADE E. STRONG, PE 61841 ON 3/14/2017
 IT IS NOT TO BE USED FOR CONSTRUCTION PURPOSES.
 NOT A BIDDING DOCUMENT




© 2015 BY TEXAS DEPARTMENT OF TRANSPORTATION. ALL RIGHTS RESERVED

RODRIGUEZ TRANSPORTATION GROUP
 CONSULTING ENGINEERS
 FIRM #587



DATE: 3/14/2017
**US290 WEST
 PRELIMINARY SCHEMATICS
 "ALTERNATIVE C"**
 US290

3/14/2017 P:\8140301\div\SHEMATICS\2017_March_11x17 SCHEMAT C\0225_290C3.dgn

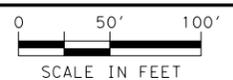

- LEGEND**
- EXIST R.O.W.
 - PROP R.O.W.
 - CONSTRUCTION ESMT
 - PROP E.O.P.
 - PROP RETAINING WALL
 - PROP BRIDGE
 - PROP ROADWAY
 - PROP SHARED USE PATH
 - PROP SIDEWALK

MATCHLINE STA 222+00.00

MATCHLINE STA 236+00.00

INTERIM REVIEW
 THIS DOCUMENT IS RELEASED FOR THE PURPOSE OF
 INTERIM REVIEW UNDER THE AUTHORITY OF
 WADE E. STRONG, PE 61841 ON 3/14/2017
 IT IS NOT TO BE USED FOR CONSTRUCTION PURPOSES.

NOT A BIDDING DOCUMENT



© 2015 BY TEXAS DEPARTMENT OF TRANSPORTATION. ALL RIGHTS RESERVED

RODRIGUEZ TRANSPORTATION GROUP
 CONSULTING ENGINEERS
 FIRM #587



DATE: 3/14/2017

US290 WEST
 PRELIMINARY SCHEMATICS
 "ALTERNATIVE C"
 US290



- LEGEND**
- EXIST R.O.W.
 - PROP R.O.W.
 - CONSTRUCTION ESMT
 - PROP E.O.P.
 - PROP RETAINING WALL
 - PROP BRIDGE
 - PROP ROADWAY
 - PROP SHARED USE PATH
 - PROP SIDEWALK



3/14/2017 P:\8140301\div\SCHEMATICS\2017_March_11x17_SCHMA11+ C\0225_290C4.dgn

INTERIM REVIEW
THIS DOCUMENT IS RELEASED FOR THE PURPOSE OF
INTERIM REVIEW UNDER THE AUTHORITY OF
WADE E. STRONG, PE 61841 ON 3/14/2017
IT IS NOT TO BE USED FOR CONSTRUCTION PURPOSES.

NOT A BIDDING DOCUMENT



© 2015 BY TEXAS DEPARTMENT OF TRANSPORTATION. ALL RIGHTS RESERVED.

RODRIGUEZ TRANSPORTATION GROUP
RTG
CONSULTING ENGINEERS
FIRM #587




DATE: 3/14/2017

**US290 WEST
PRELIMINARY SCHEMATICS
"ALTERNATIVE C"**

US290



- LEGEND**
- EXIST R.O.W.
 - PROP R.O.W.
 - CONSTRUCTION ESMT
 - PROP E.O.P.
 - PROP RETAINING WALL
 - PROP BRIDGE
 - PROP ROADWAY
 - PROP SHARED USE PATH
 - PROP SIDEWALK

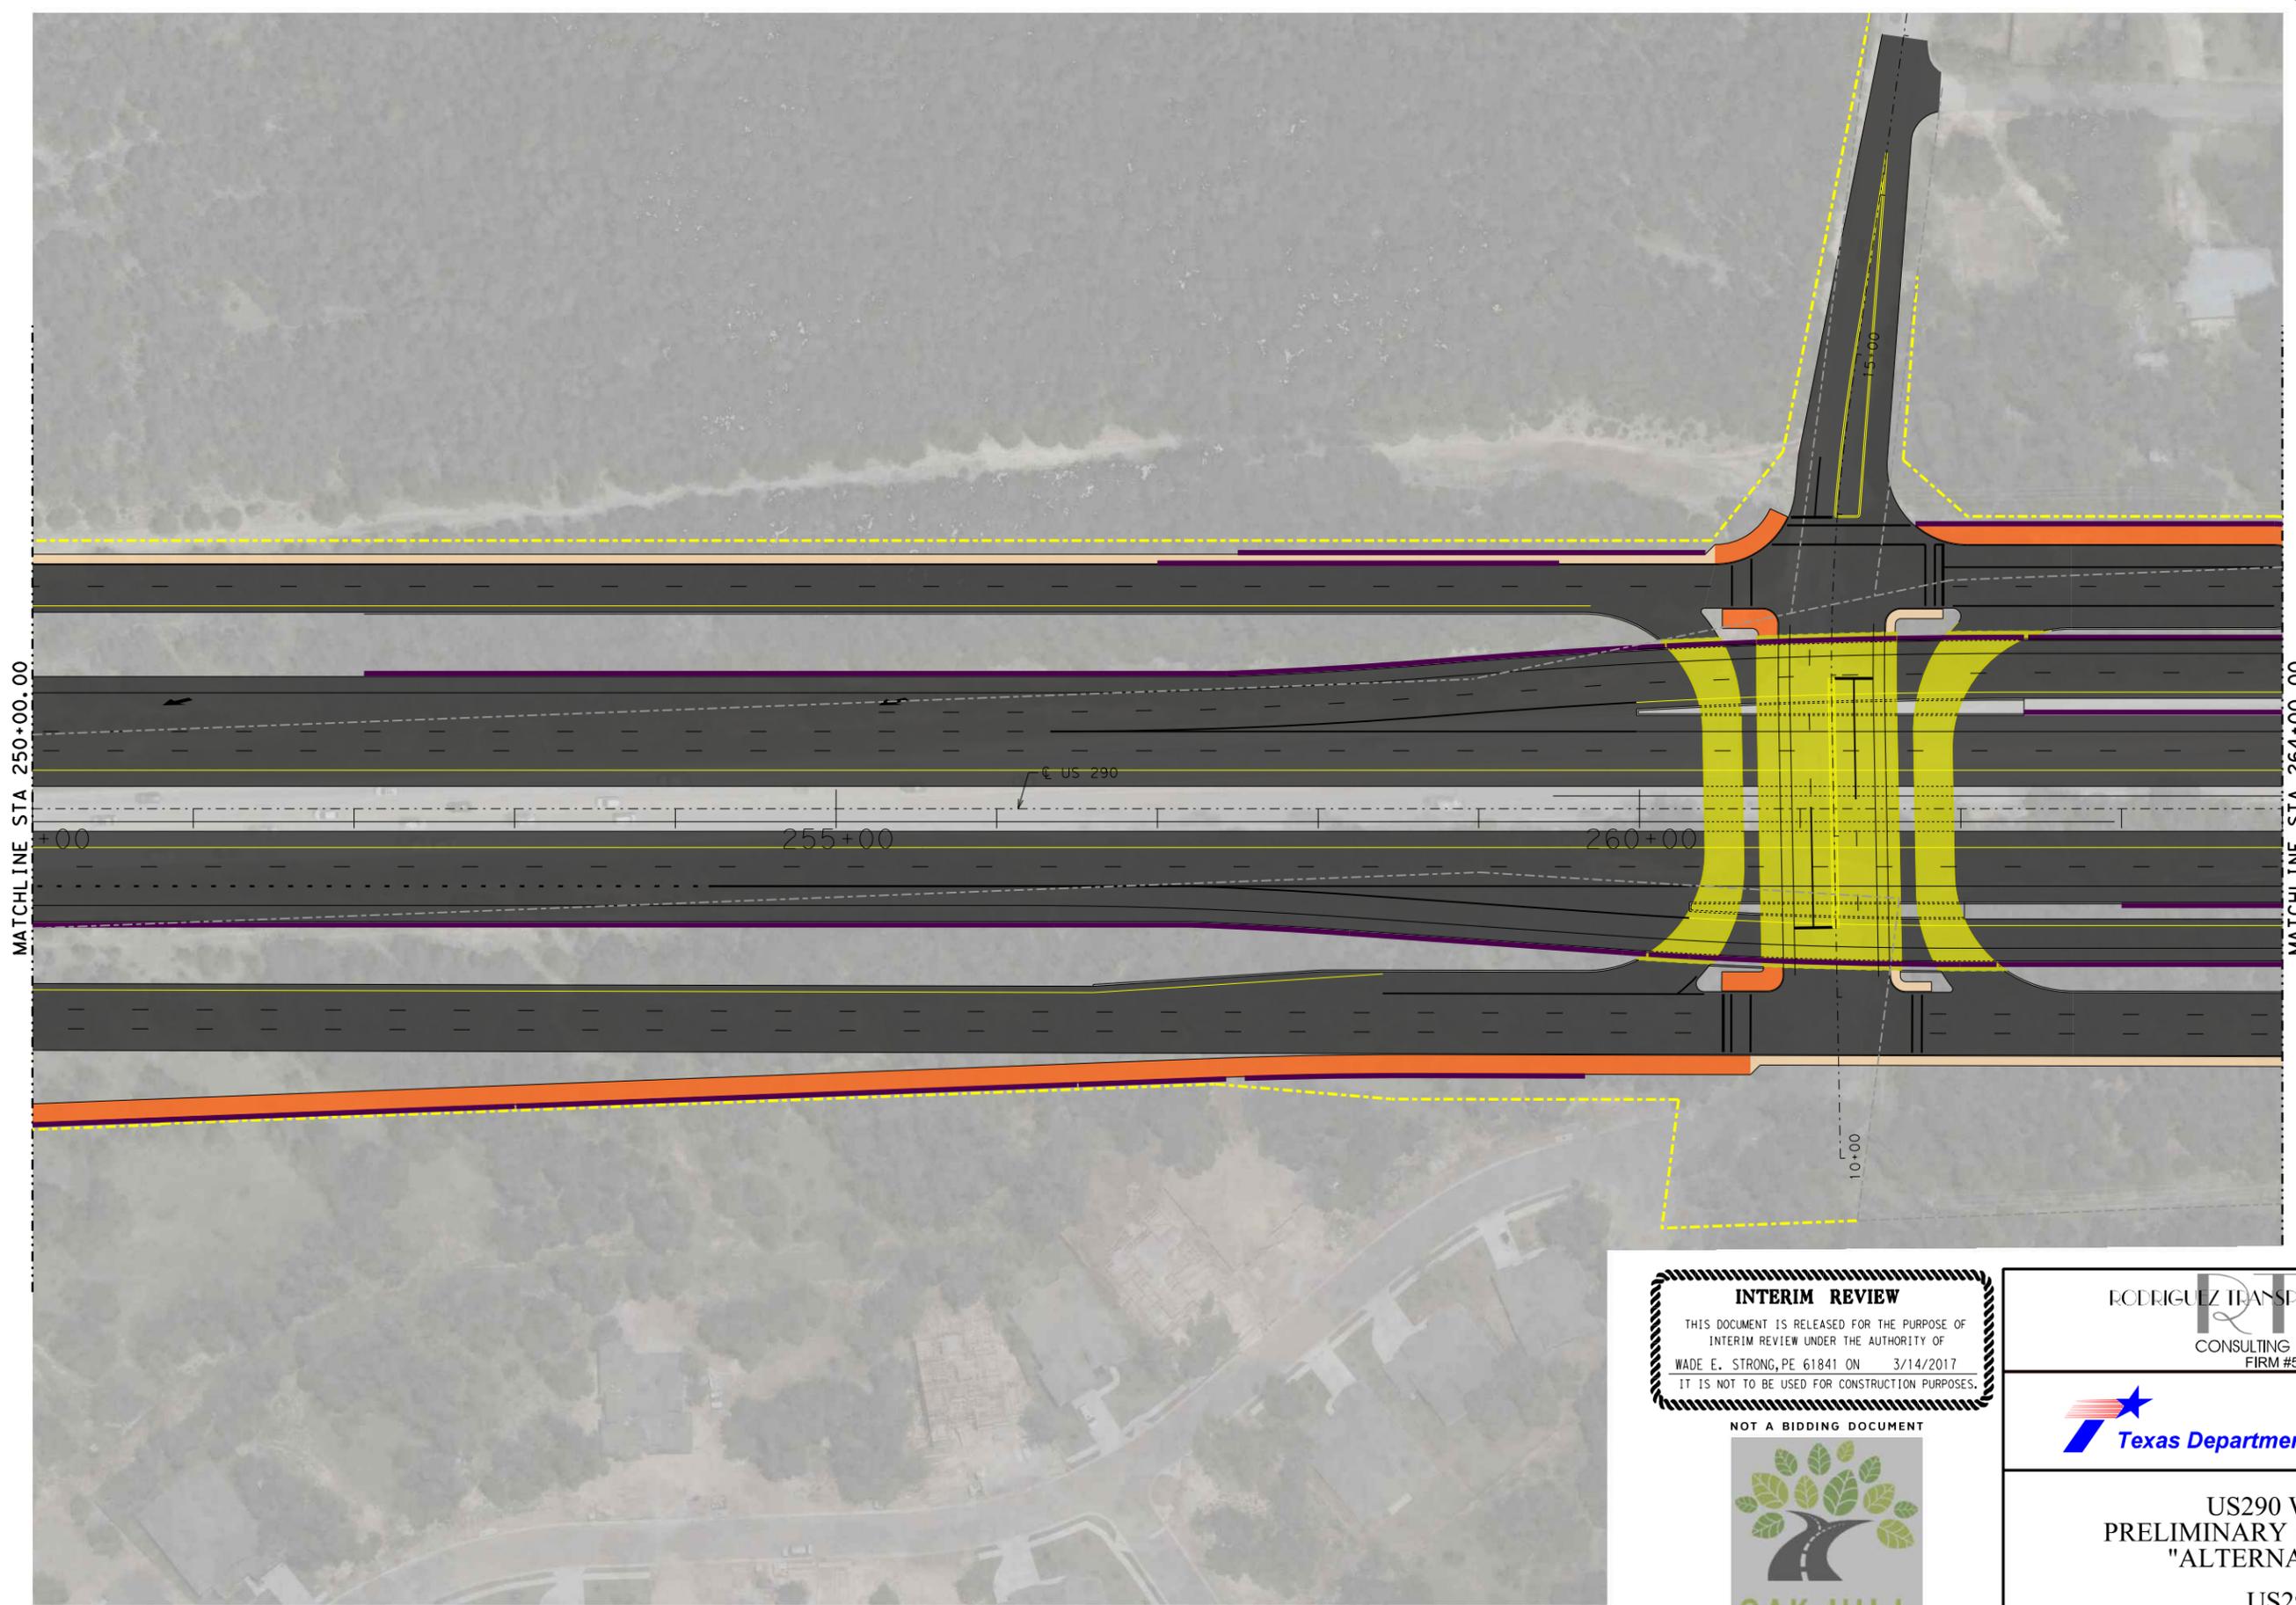

3/14/2017 P:\8140301\div\SHEMATICS\2017_March_11x17_SCHMA11 C:\0225_290C5.dgn

INTERIM REVIEW
 THIS DOCUMENT IS RELEASED FOR THE PURPOSE OF INTERIM REVIEW UNDER THE AUTHORITY OF WADE E. STRONG, PE 61841 ON 3/14/2017
 IT IS NOT TO BE USED FOR CONSTRUCTION PURPOSES.
 NOT A BIDDING DOCUMENT





RODRIGUEZ TRANSPORTATION GROUP
RTG
 CONSULTING ENGINEERS
 FIRM #587



DATE: 3/14/2017
 US290 WEST
 PRELIMINARY SCHEMATICS
 "ALTERNATIVE C"
 US290

3/14/2017 P:\8140301\div\SHEMATICS\2017_March_11x17_SCHMAIT C\0225_290C6.dgn

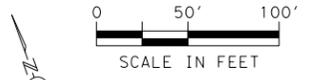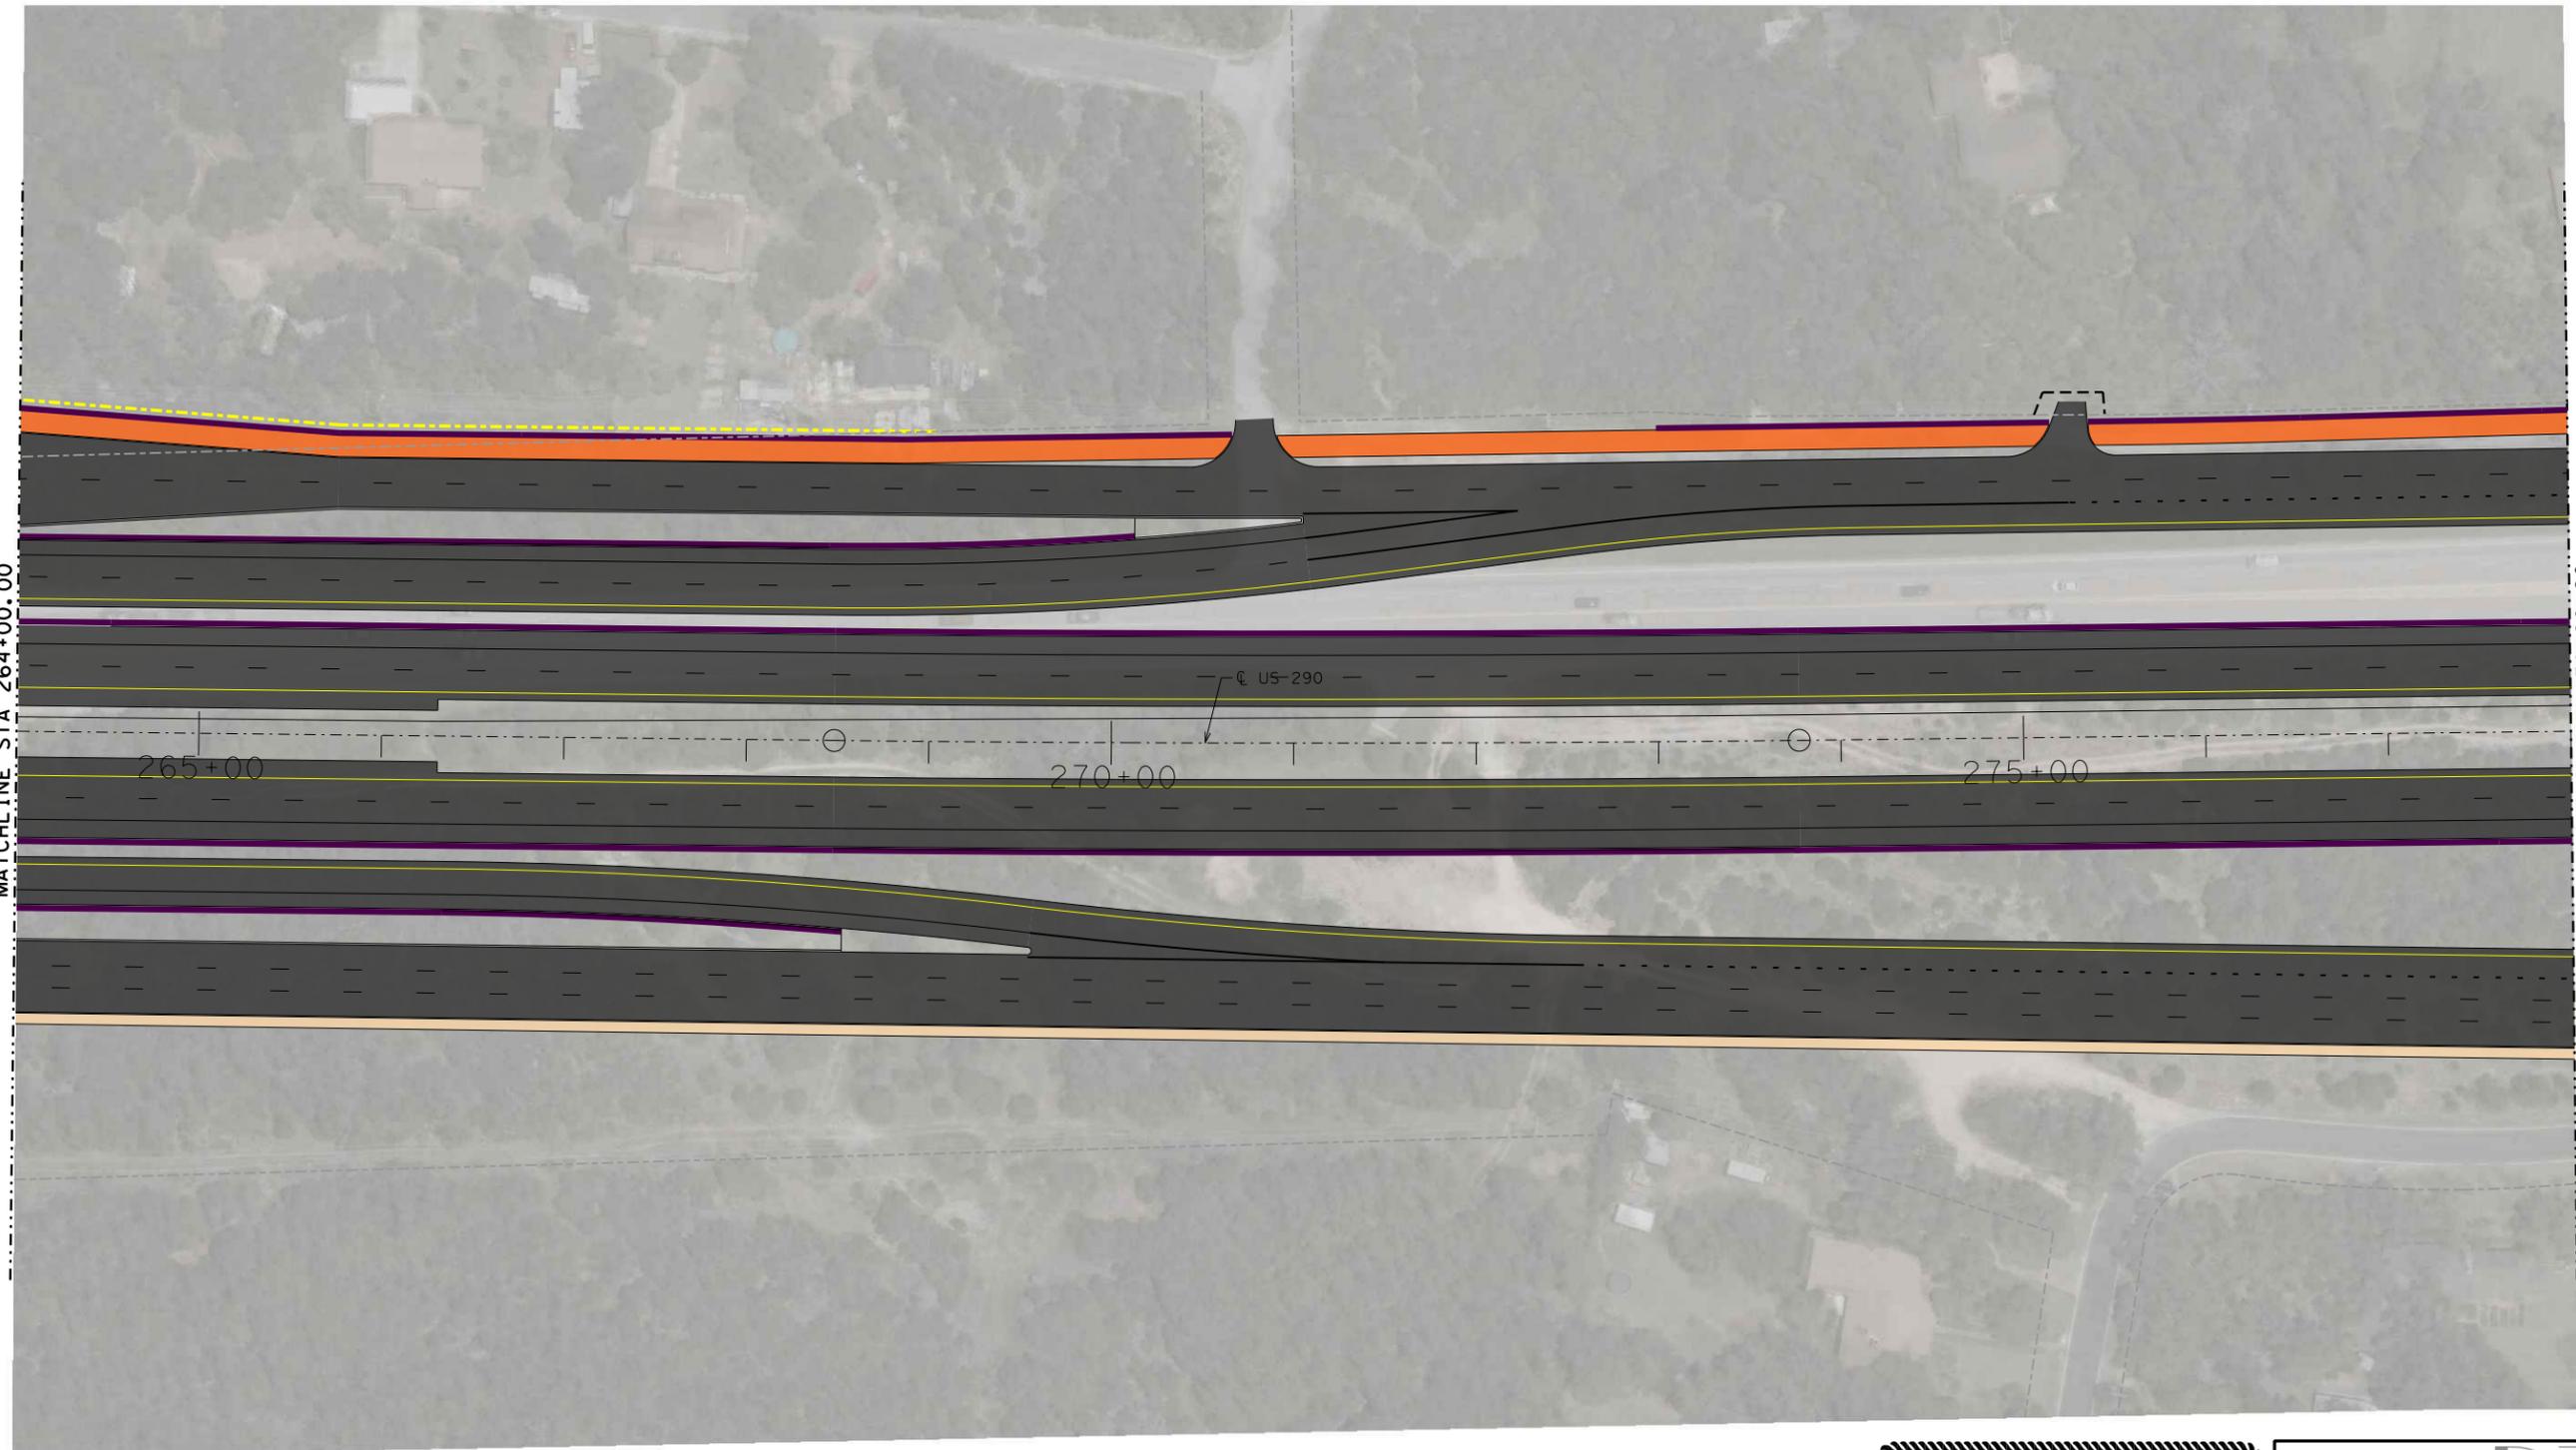

- LEGEND**
- EXIST R.O.W.
 - PROP R.O.W.
 - CONSTRUCTION ESMT
 - PROP E.O.P.
 - PROP RETAINING WALL
 - PROP BRIDGE
 - PROP ROADWAY
 - PROP SHARED USE PATH
 - PROP SIDEWALK

MATCHLINE STA 264+00.00

MATCHLINE STA 278+00.00

265+00

270+00

275+00

CL US-290

INTERIM REVIEW

THIS DOCUMENT IS RELEASED FOR THE PURPOSE OF
INTERIM REVIEW UNDER THE AUTHORITY OF
WADE E. STRONG, PE 61841 ON 3/14/2017
IT IS NOT TO BE USED FOR CONSTRUCTION PURPOSES.

NOT A BIDDING DOCUMENT



© 2015 BY TEXAS DEPARTMENT OF TRANSPORTATION. ALL RIGHTS RESERVED.

RODRIGUEZ TRANSPORTATION GROUP
RTG
CONSULTING ENGINEERS
FIRM #587



DATE: 3/14/2017

US290 WEST
PRELIMINARY SCHEMATICS
"ALTERNATIVE C"
US290



- LEGEND**
- EXIST R.O.W.
 - PROP R.O.W.
 - CONSTRUCTION ESMT
 - PROP E.O.P.
 - PROP RETAINING WALL
 - PROP BRIDGE
 - PROP ROADWAY
 - PROP SHARED USE PATH
 - PROP SIDEWALK



3/14/2017 P:\8140501\div\SCHMATICS\2017_March_11x17_SCHMAIT C\0225_290C7.dgn

INTERIM REVIEW
 THIS DOCUMENT IS RELEASED FOR THE PURPOSE OF
 INTERIM REVIEW UNDER THE AUTHORITY OF
 WADE E. STRONG, PE 61841 ON 3/14/2017
 IT IS NOT TO BE USED FOR CONSTRUCTION PURPOSES.
 NOT A BIDDING DOCUMENT



© 2015 BY TEXAS DEPARTMENT OF TRANSPORTATION. ALL RIGHTS RESERVED.

RODRIGUEZ TRANSPORTATION GROUP
RTG
 CONSULTING ENGINEERS
 FIRM #587



DATE: 3/14/2017
 US290 WEST
 PRELIMINARY SCHEMATICS
 "ALTERNATIVE C"
 US290

3/14/2017 P:\8140301\div\SCHMATICS\2017_March_11x17_SCHMA11+ C\0225_290C8.dgn



- LEGEND**
- EXIST R.O.W.
 - PROP R.O.W.
 - CONSTRUCTION ESMT
 - PROP E.O.P.
 - PROP RETAINING WALL
 - PROP BRIDGE
 - PROP ROADWAY
 - PROP SHARED USE PATH
 - PROP SIDEWALK

INTERIM REVIEW

THIS DOCUMENT IS RELEASED FOR THE PURPOSE OF
INTERIM REVIEW UNDER THE AUTHORITY OF
WADE E. STRONG, PE 61841 ON 3/14/2017
IT IS NOT TO BE USED FOR CONSTRUCTION PURPOSES.

NOT A BIDDING DOCUMENT



© 2015 BY TEXAS DEPARTMENT OF TRANSPORTATION. ALL RIGHTS RESERVED.

RODRIGUEZ TRANSPORTATION GROUP
RTG
CONSULTING ENGINEERS
FIRM #587




DATE: 3/14/2017

**US290 WEST
PRELIMINARY SCHEMATICS
"ALTERNATIVE C"**

US290



- LEGEND**
- EXIST R.O.W.
 - PROP R.O.W.
 - CONSTRUCTION ESMT
 - PROP E.O.P.
 - PROP RETAINING WALL
 - PROP BRIDGE
 - PROP ROADWAY
 - PROP SHARED USE PATH
 - PROP SIDEWALK

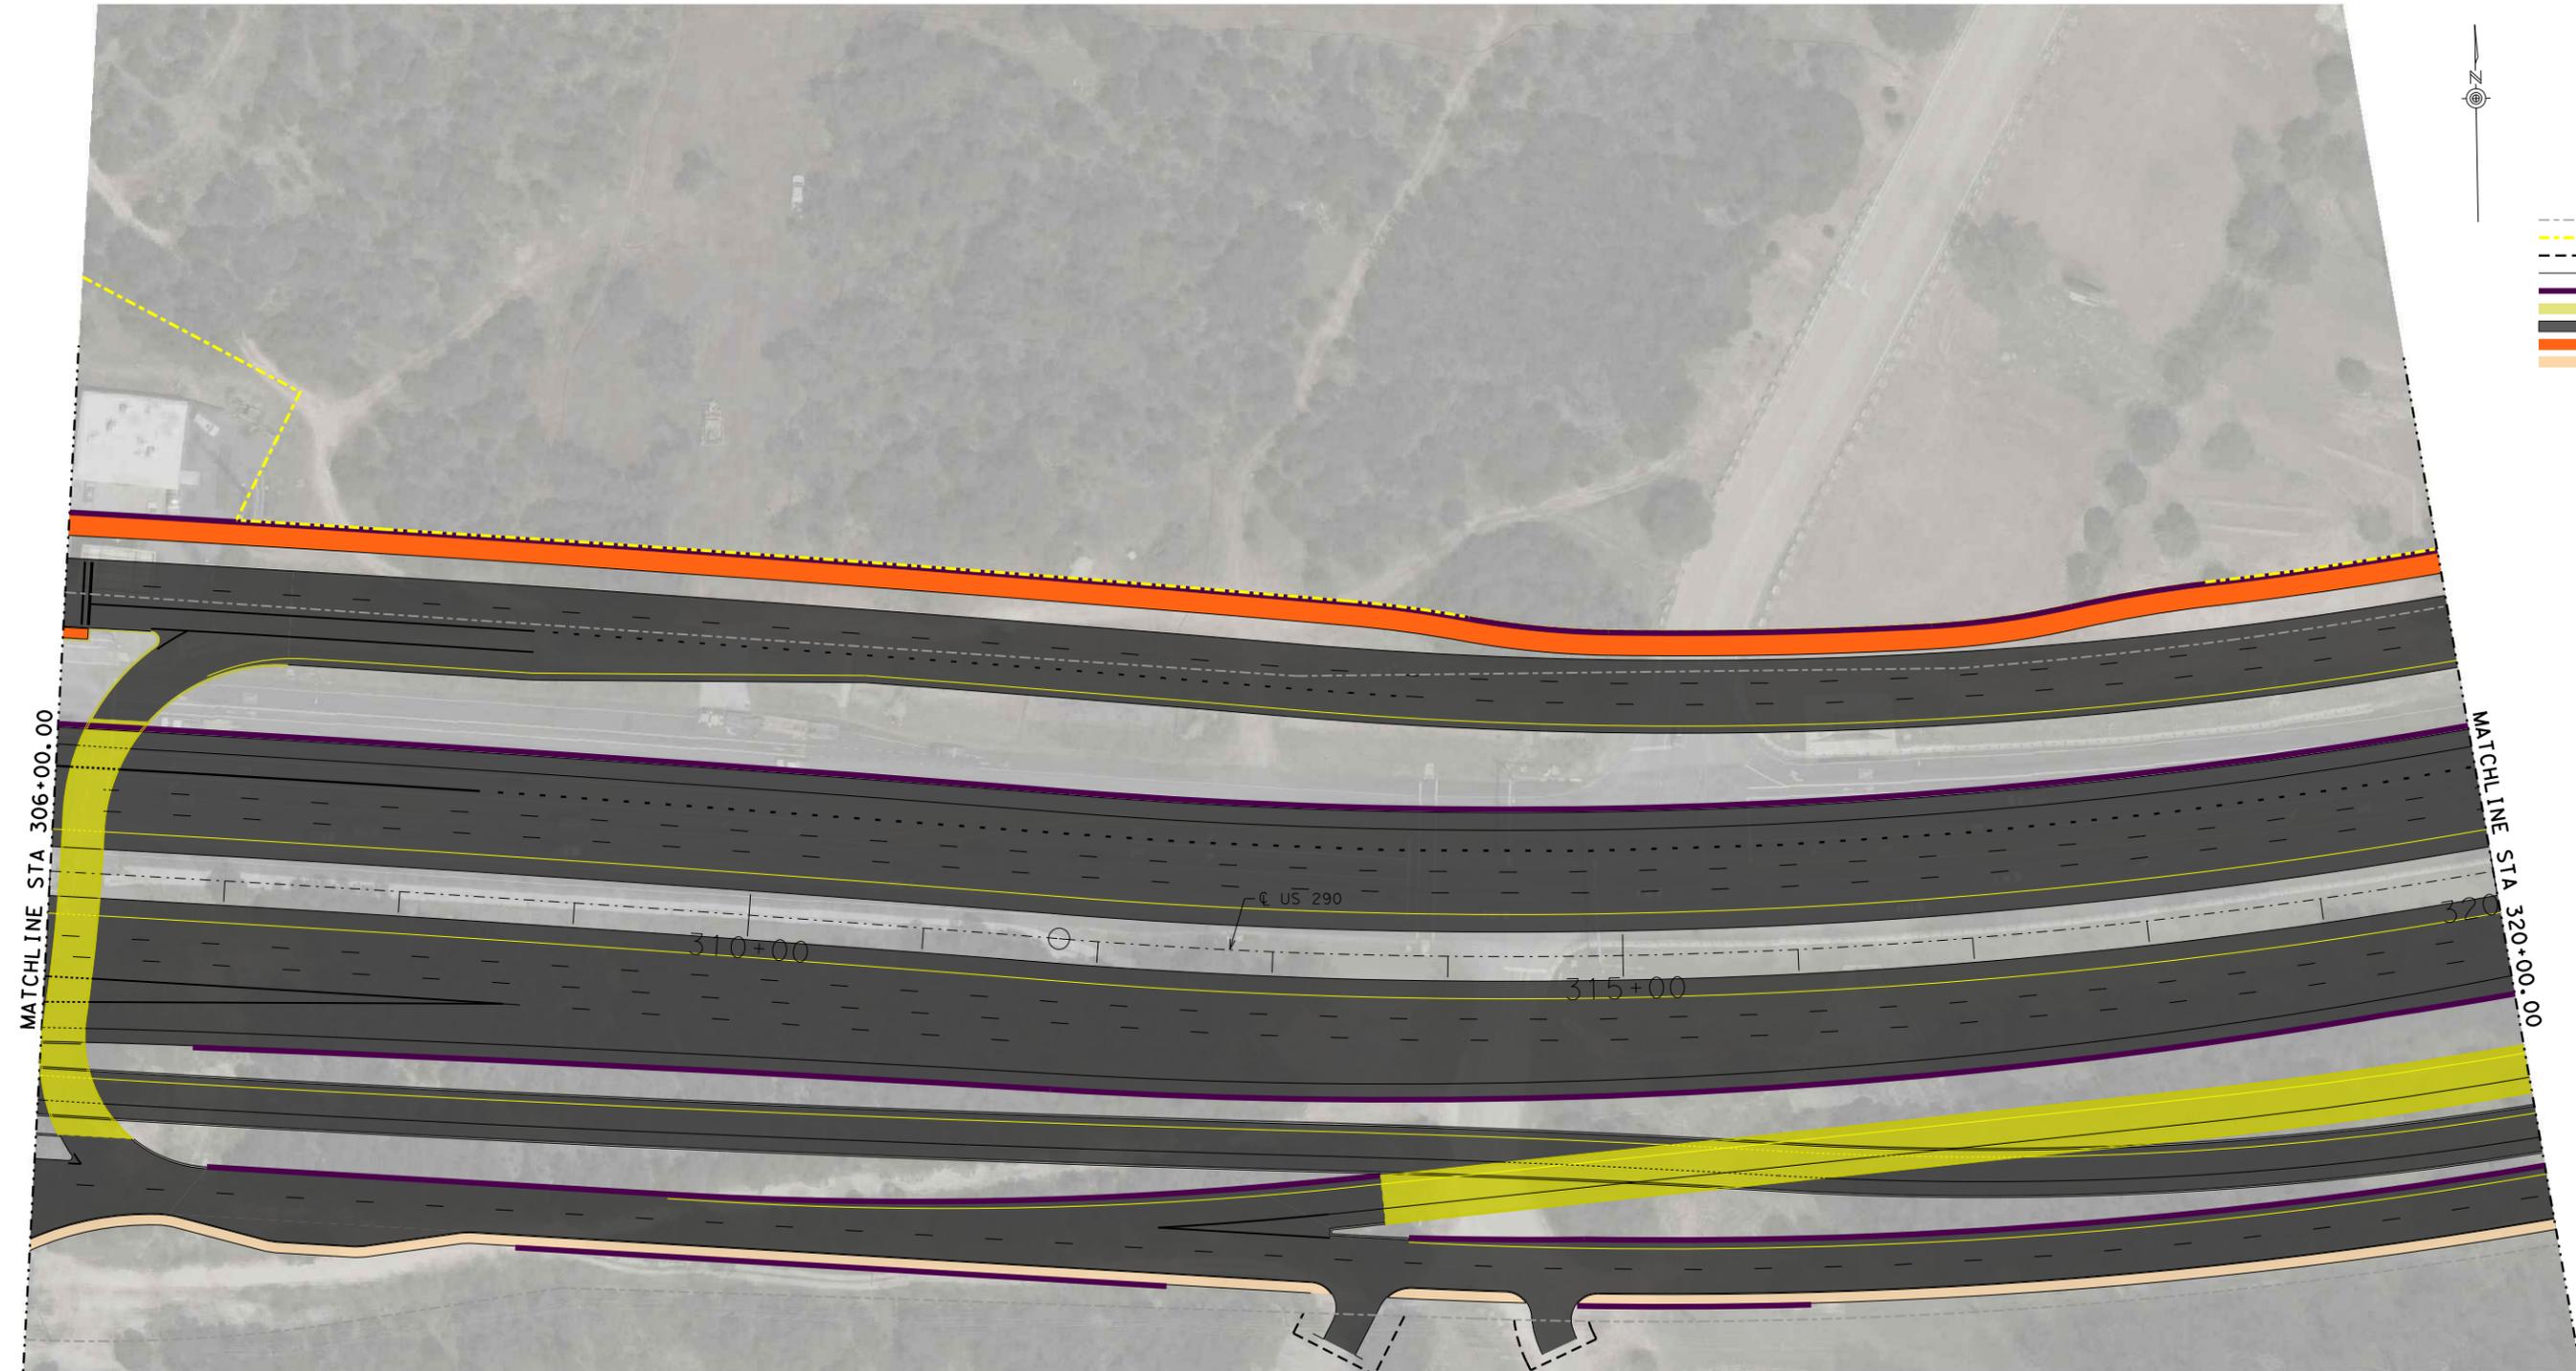

3/14/2017 P:\8140301\div\SCHEMATICS\2017_March_11x17 SCHEMATIC C\0225_290C9.dgn

INTERIM REVIEW
 THIS DOCUMENT IS RELEASED FOR THE PURPOSE OF
 INTERIM REVIEW UNDER THE AUTHORITY OF
 WADE E. STRONG, PE 61841 ON 3/14/2017
 IT IS NOT TO BE USED FOR CONSTRUCTION PURPOSES.

NOT A BIDDING DOCUMENT



© 2015 BY TEXAS DEPARTMENT OF TRANSPORTATION. ALL RIGHTS RESERVED.


RTG
 CONSULTING ENGINEERS
 FIRM #587




DATE: 3/14/2017

**US290 WEST
 PRELIMINARY SCHEMATICS
 "ALTERNATIVE C"**

US290

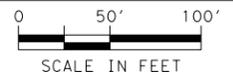

- LEGEND**
- EXIST R.O.W.
 - PROP R.O.W.
 - CONSTRUCTION ESMT
 - PROP E.O.P.
 - PROP RETAINING WALL
 - PROP BRIDGE
 - PROP ROADWAY
 - PROP SHARED USE PATH
 - PROP SIDEWALK

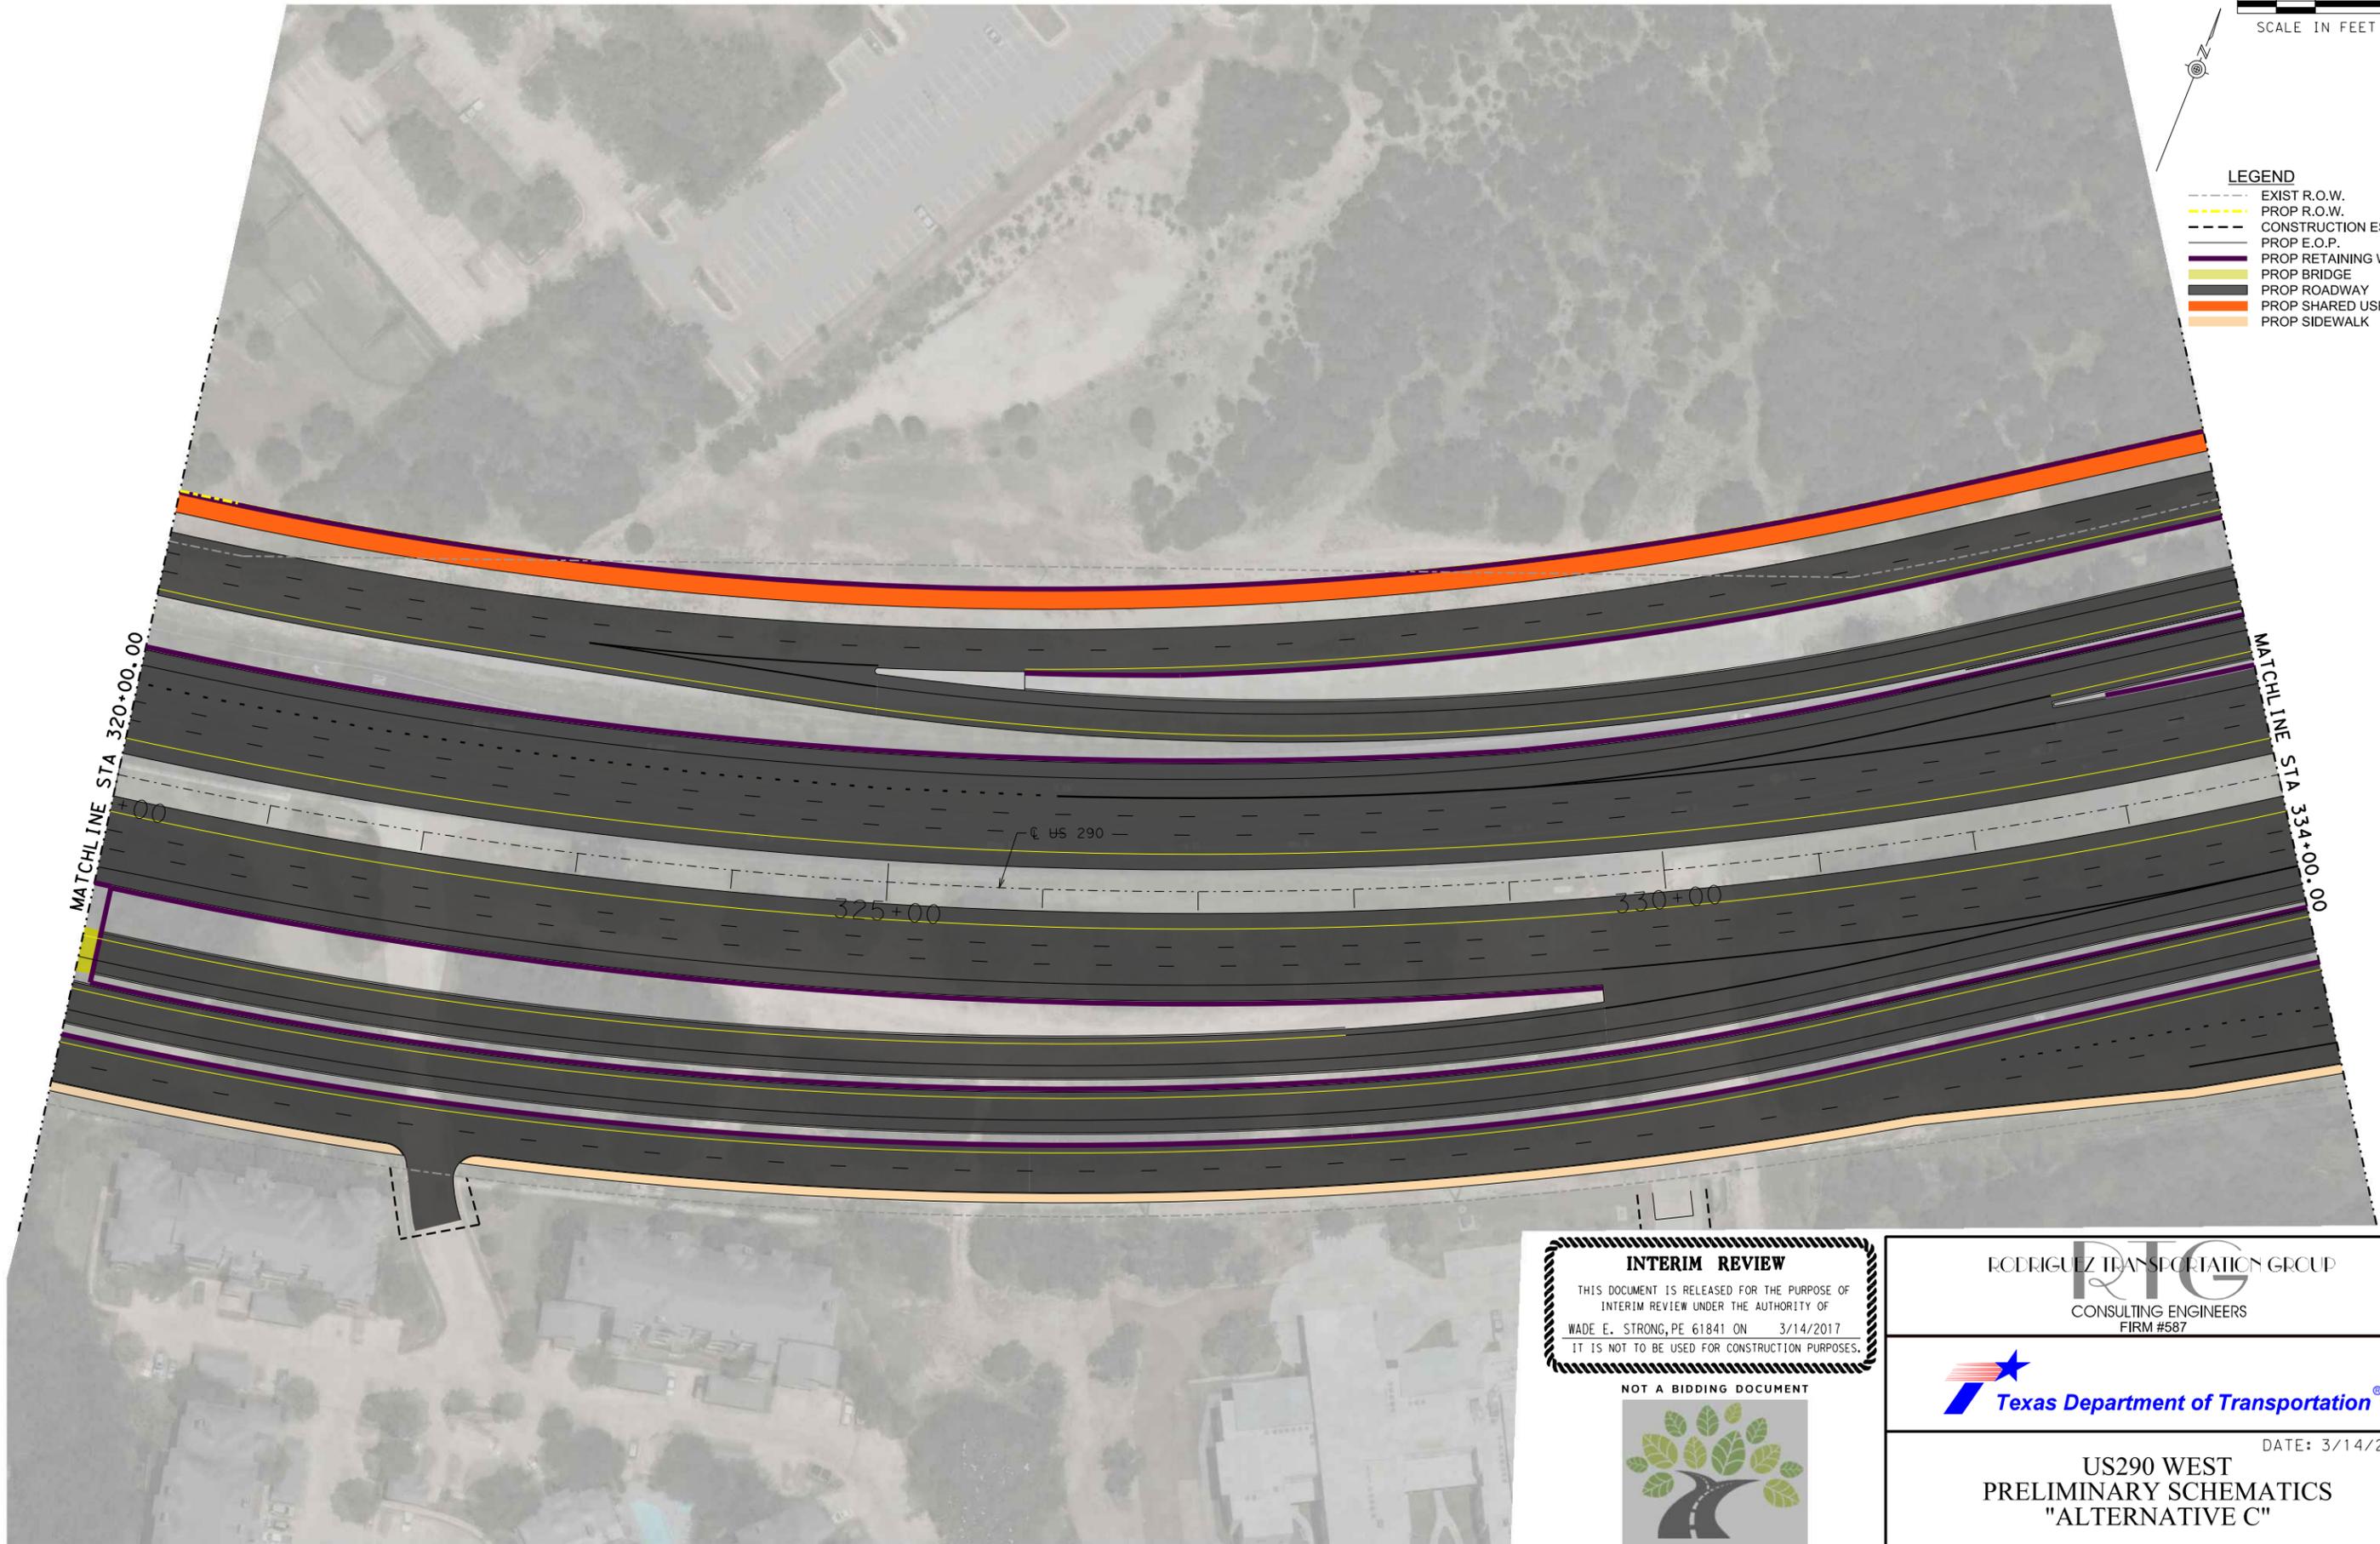

3/14/2017 P:\8140301\div\SCHEMATICS\2017_March_11x17 SCHEM\A1+ C\0225_290C10.dgn

INTERIM REVIEW
 THIS DOCUMENT IS RELEASED FOR THE PURPOSE OF
 INTERIM REVIEW UNDER THE AUTHORITY OF
 WADE E. STRONG, PE 61841 ON 3/14/2017
 IT IS NOT TO BE USED FOR CONSTRUCTION PURPOSES.

NOT A BIDDING DOCUMENT



© 2015 BY TEXAS DEPARTMENT OF TRANSPORTATION. ALL RIGHTS RESERVED.

RODRIGUEZ TRANSPORTATION GROUP
 CONSULTING ENGINEERS
 FIRM #587





DATE: 3/14/2017

**US290 WEST
 PRELIMINARY SCHEMATICS
 "ALTERNATIVE C"**

US290

3/14/2017
P:\8140301\div\SCHMATIC\2017_March_11x17_SCHMAIT_C\0225_290C11.dgn

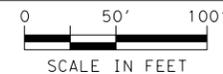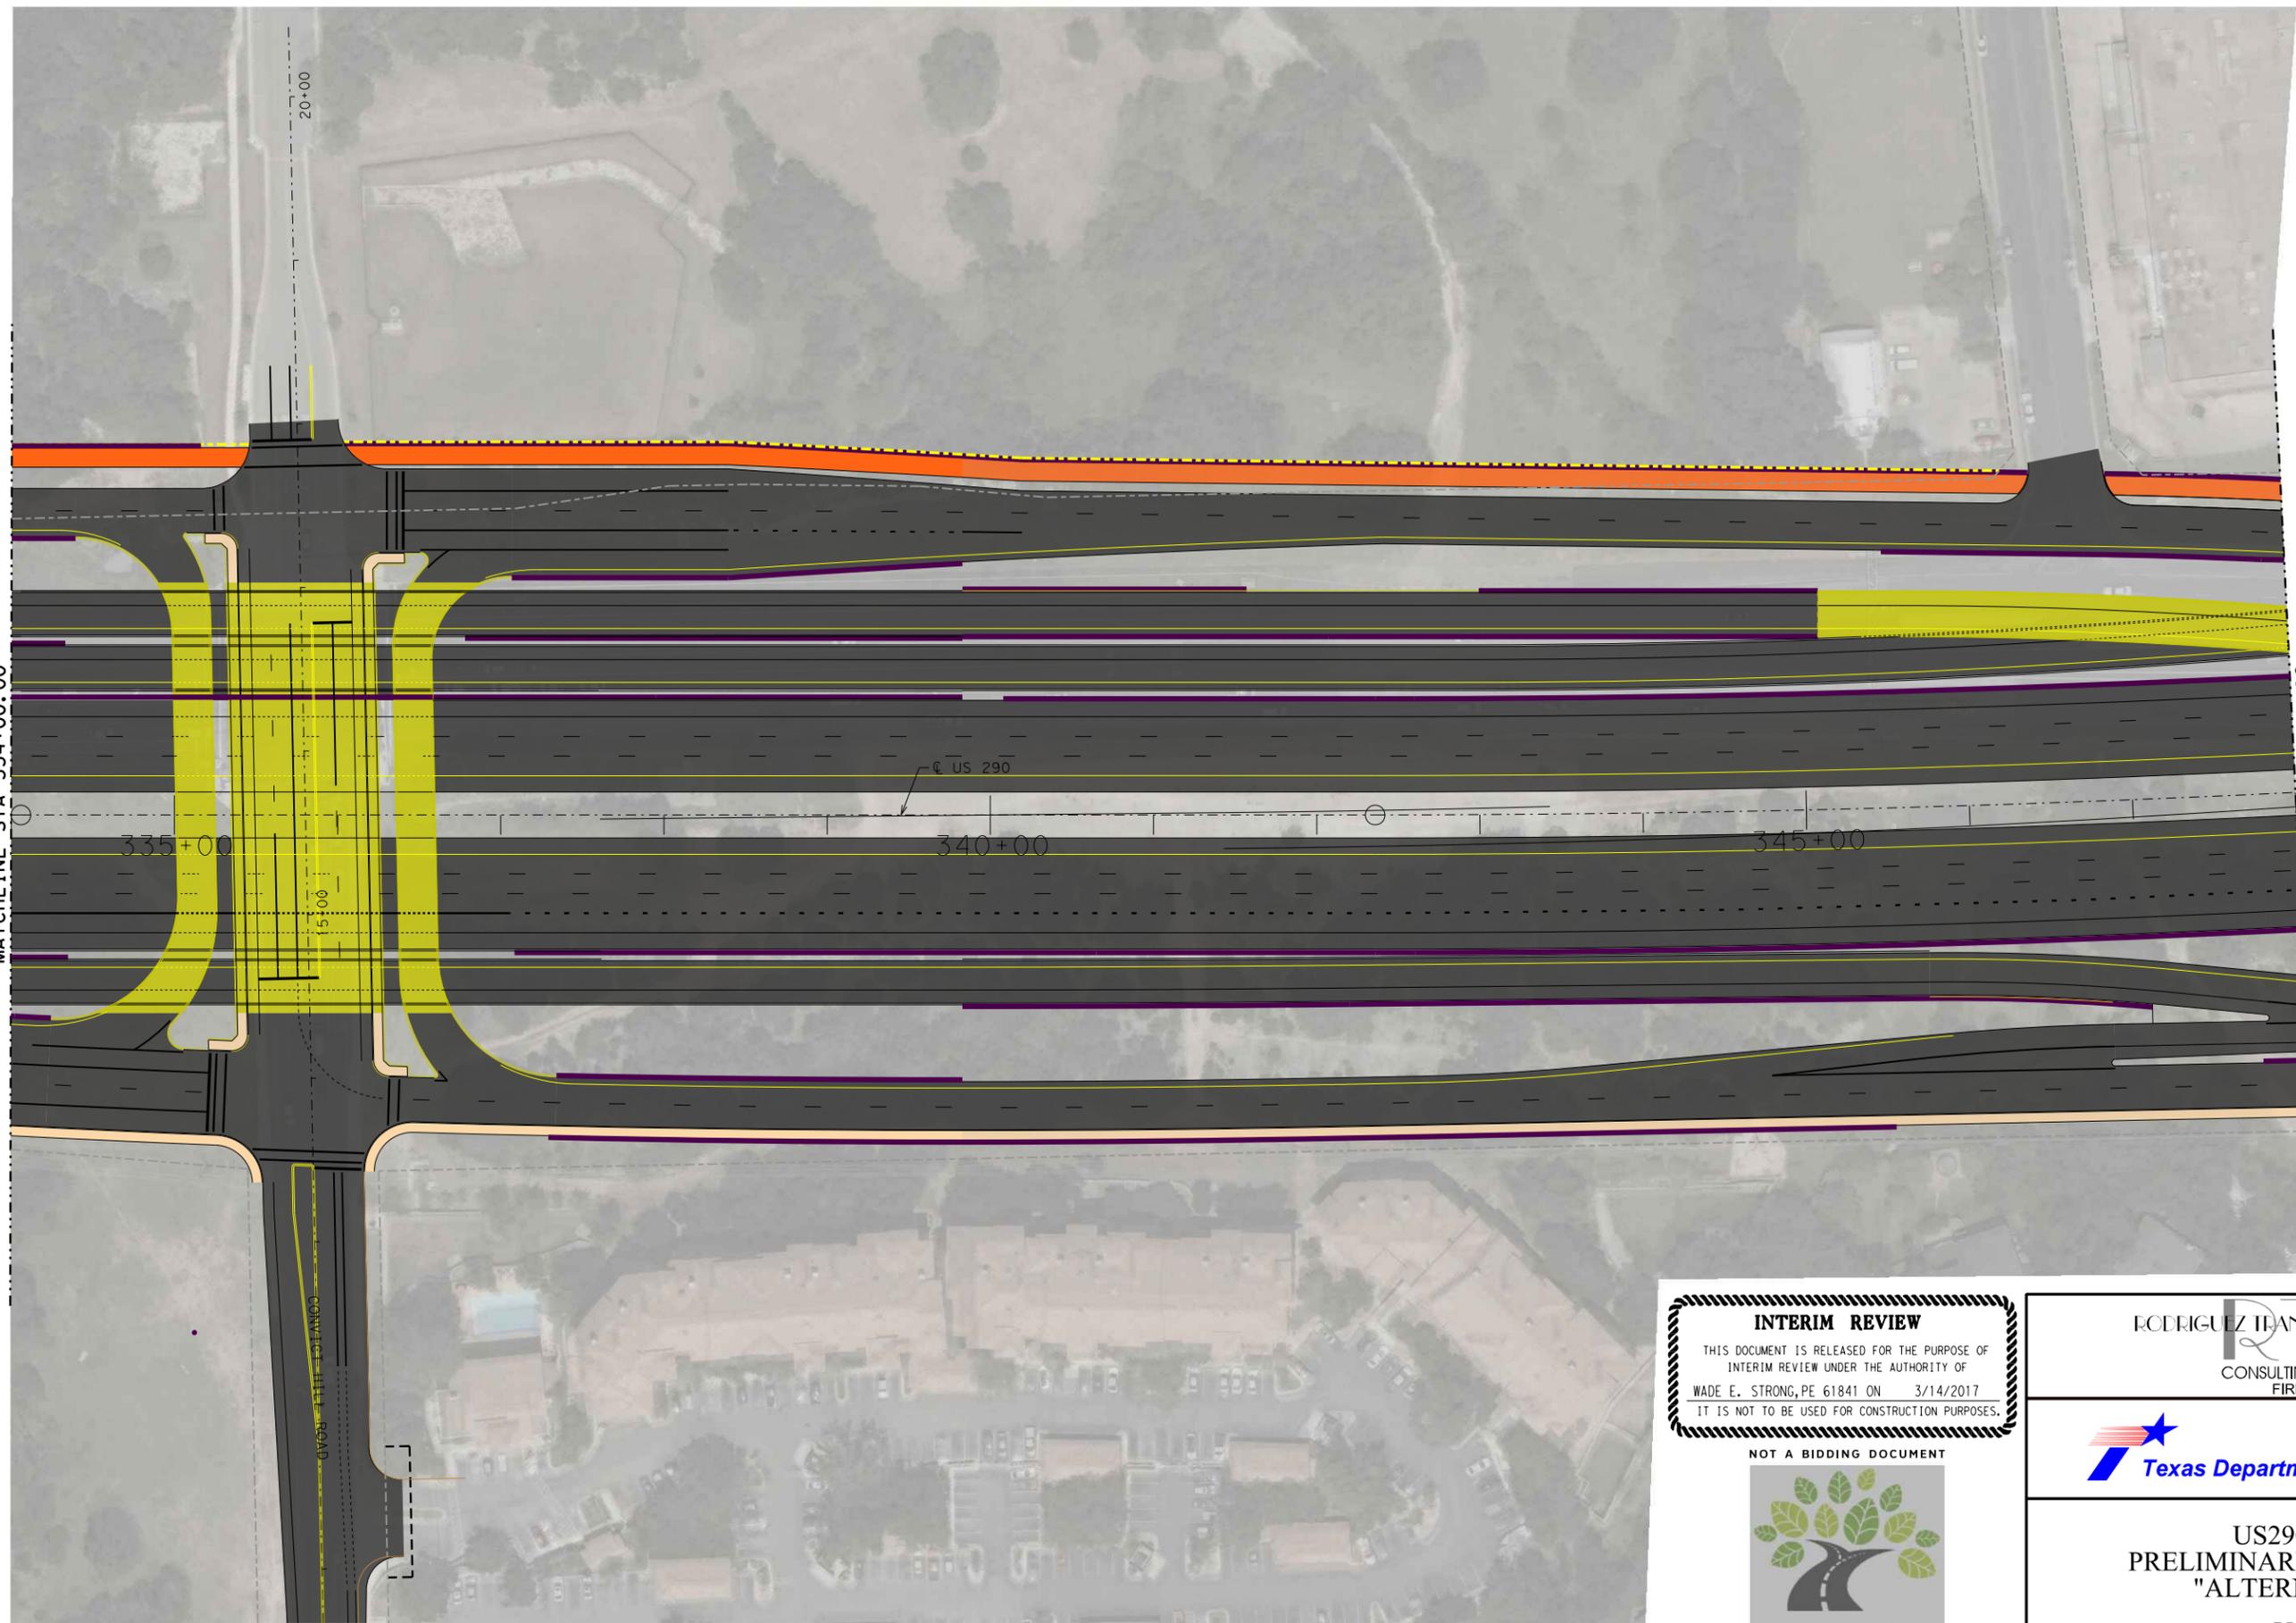

- LEGEND**
- EXIST R.O.W.
 - PROP R.O.W.
 - CONSTRUCTION ESMT
 - PROP E.O.P.
 - PROP RETAINING WALL
 - PROP BRIDGE
 - PROP ROADWAY
 - PROP SHARED USE PATH
 - PROP SIDEWALK

MATCHLINE STA 334+00.00

MATCHLINE STA 348+00.00

INTERIM REVIEW
 THIS DOCUMENT IS RELEASED FOR THE PURPOSE OF
 INTERIM REVIEW UNDER THE AUTHORITY OF
 WADE E. STRONG, PE 61841 ON 3/14/2017
 IT IS NOT TO BE USED FOR CONSTRUCTION PURPOSES.

NOT A BIDDING DOCUMENT




© 2015 BY TEXAS DEPARTMENT OF TRANSPORTATION. ALL RIGHTS RESERVED

RODRIGUEZ TRANSPORTATION GROUP
 CONSULTING ENGINEERS
 FIRM #587



DATE: 3/14/2017

US290 WEST
 PRELIMINARY SCHEMATICS
 "ALTERNATIVE C"
 US290

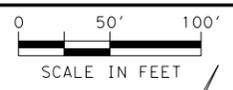

LEGEND

- EXIST R.O.W.
- PROP R.O.W.
- CONSTRUCTION ESMT
- PROP E.O.P.
- PROP RETAINING WALL
- PROP BRIDGE
- PROP ROADWAY
- PROP SHARED USE PATH
- PROP SIDEWALK



3/14/2017 P:\8140301\div\SCHMATICS\2017_March_11x17_SCHMAIT C:\0225_290C12.dgn

INTERIM REVIEW
 THIS DOCUMENT IS RELEASED FOR THE PURPOSE OF
 INTERIM REVIEW UNDER THE AUTHORITY OF
 WADE E. STRONG, PE 61841 ON 3/14/2017
 IT IS NOT TO BE USED FOR CONSTRUCTION PURPOSES.

NOT A BIDDING DOCUMENT



© 2015 BY TEXAS DEPARTMENT OF TRANSPORTATION. ALL RIGHTS RESERVED.

RODRIGUEZ TRANSPORTATION GROUP

 CONSULTING ENGINEERS
 FIRM #587


Texas Department of Transportation

DATE: 3/14/2017

**US290 WEST
 PRELIMINARY SCHEMATICS
 "ALTERNATIVE C"**


US290

3/14/2017
P:\8140301\div\SCHEMATICS\2017_March_11x17_SCH\MAIN+ C\0225_290C13.dgn

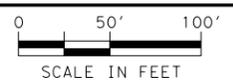

LEGEND

- EXIST R.O.W.
- PROP R.O.W.
- CONSTRUCTION ESMT
- PROP E.O.P.
- PROP RETAINING WALL
- PROP BRIDGE
- PROP ROADWAY
- PROP SHARED USE PATH
- PROP SIDEWALK

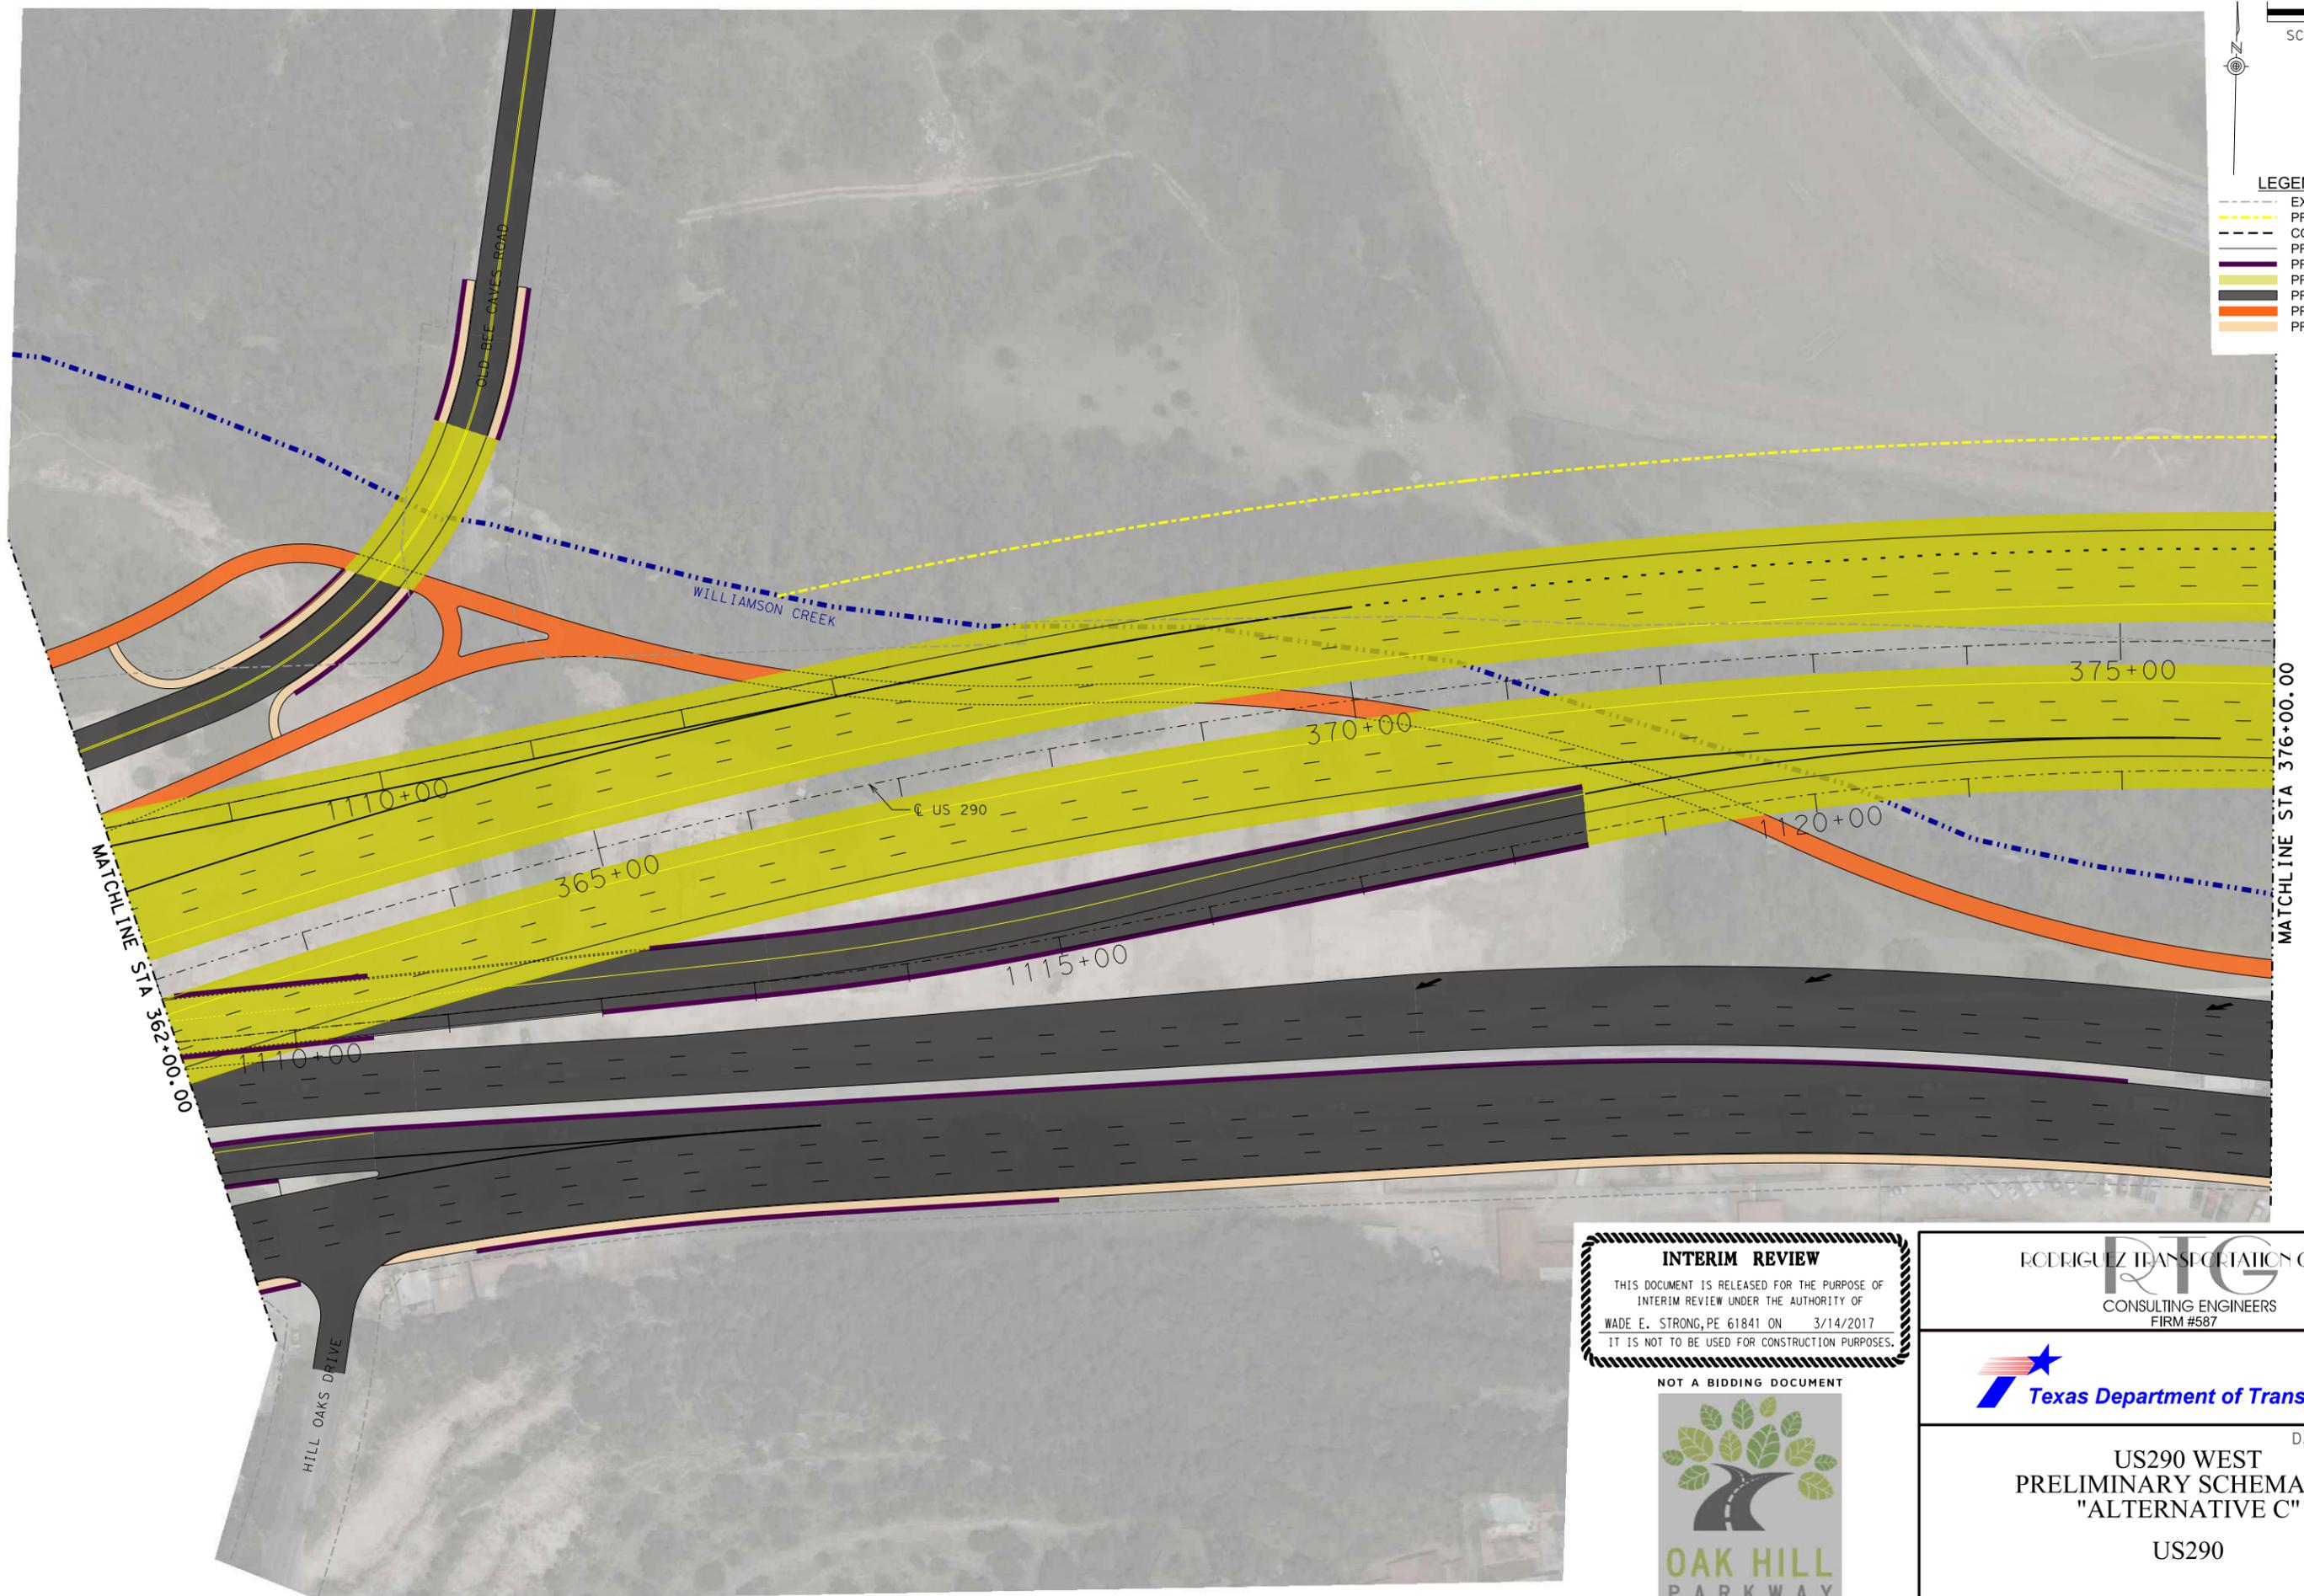


INTERIM REVIEW
 THIS DOCUMENT IS RELEASED FOR THE PURPOSE OF
 INTERIM REVIEW UNDER THE AUTHORITY OF
 WADE E. STRONG, PE 61841 ON 3/14/2017
 IT IS NOT TO BE USED FOR CONSTRUCTION PURPOSES.




RODRIGUEZ TRANSPORTATION GROUP
 CONSULTING ENGINEERS
 FIRM #587



DATE: 3/14/2017
**US290 WEST
 PRELIMINARY SCHEMATICS
 "ALTERNATIVE C"**
 US290

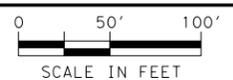

- LEGEND**
- EXIST R.O.W.
 - PROP R.O.W.
 - CONSTRUCTION ESMT
 - PROP E.O.P.
 - PROP RETAINING WALL
 - PROP BRIDGE
 - PROP ROADWAY
 - PROP SHARED USE PATH
 - PROP SIDEWALK

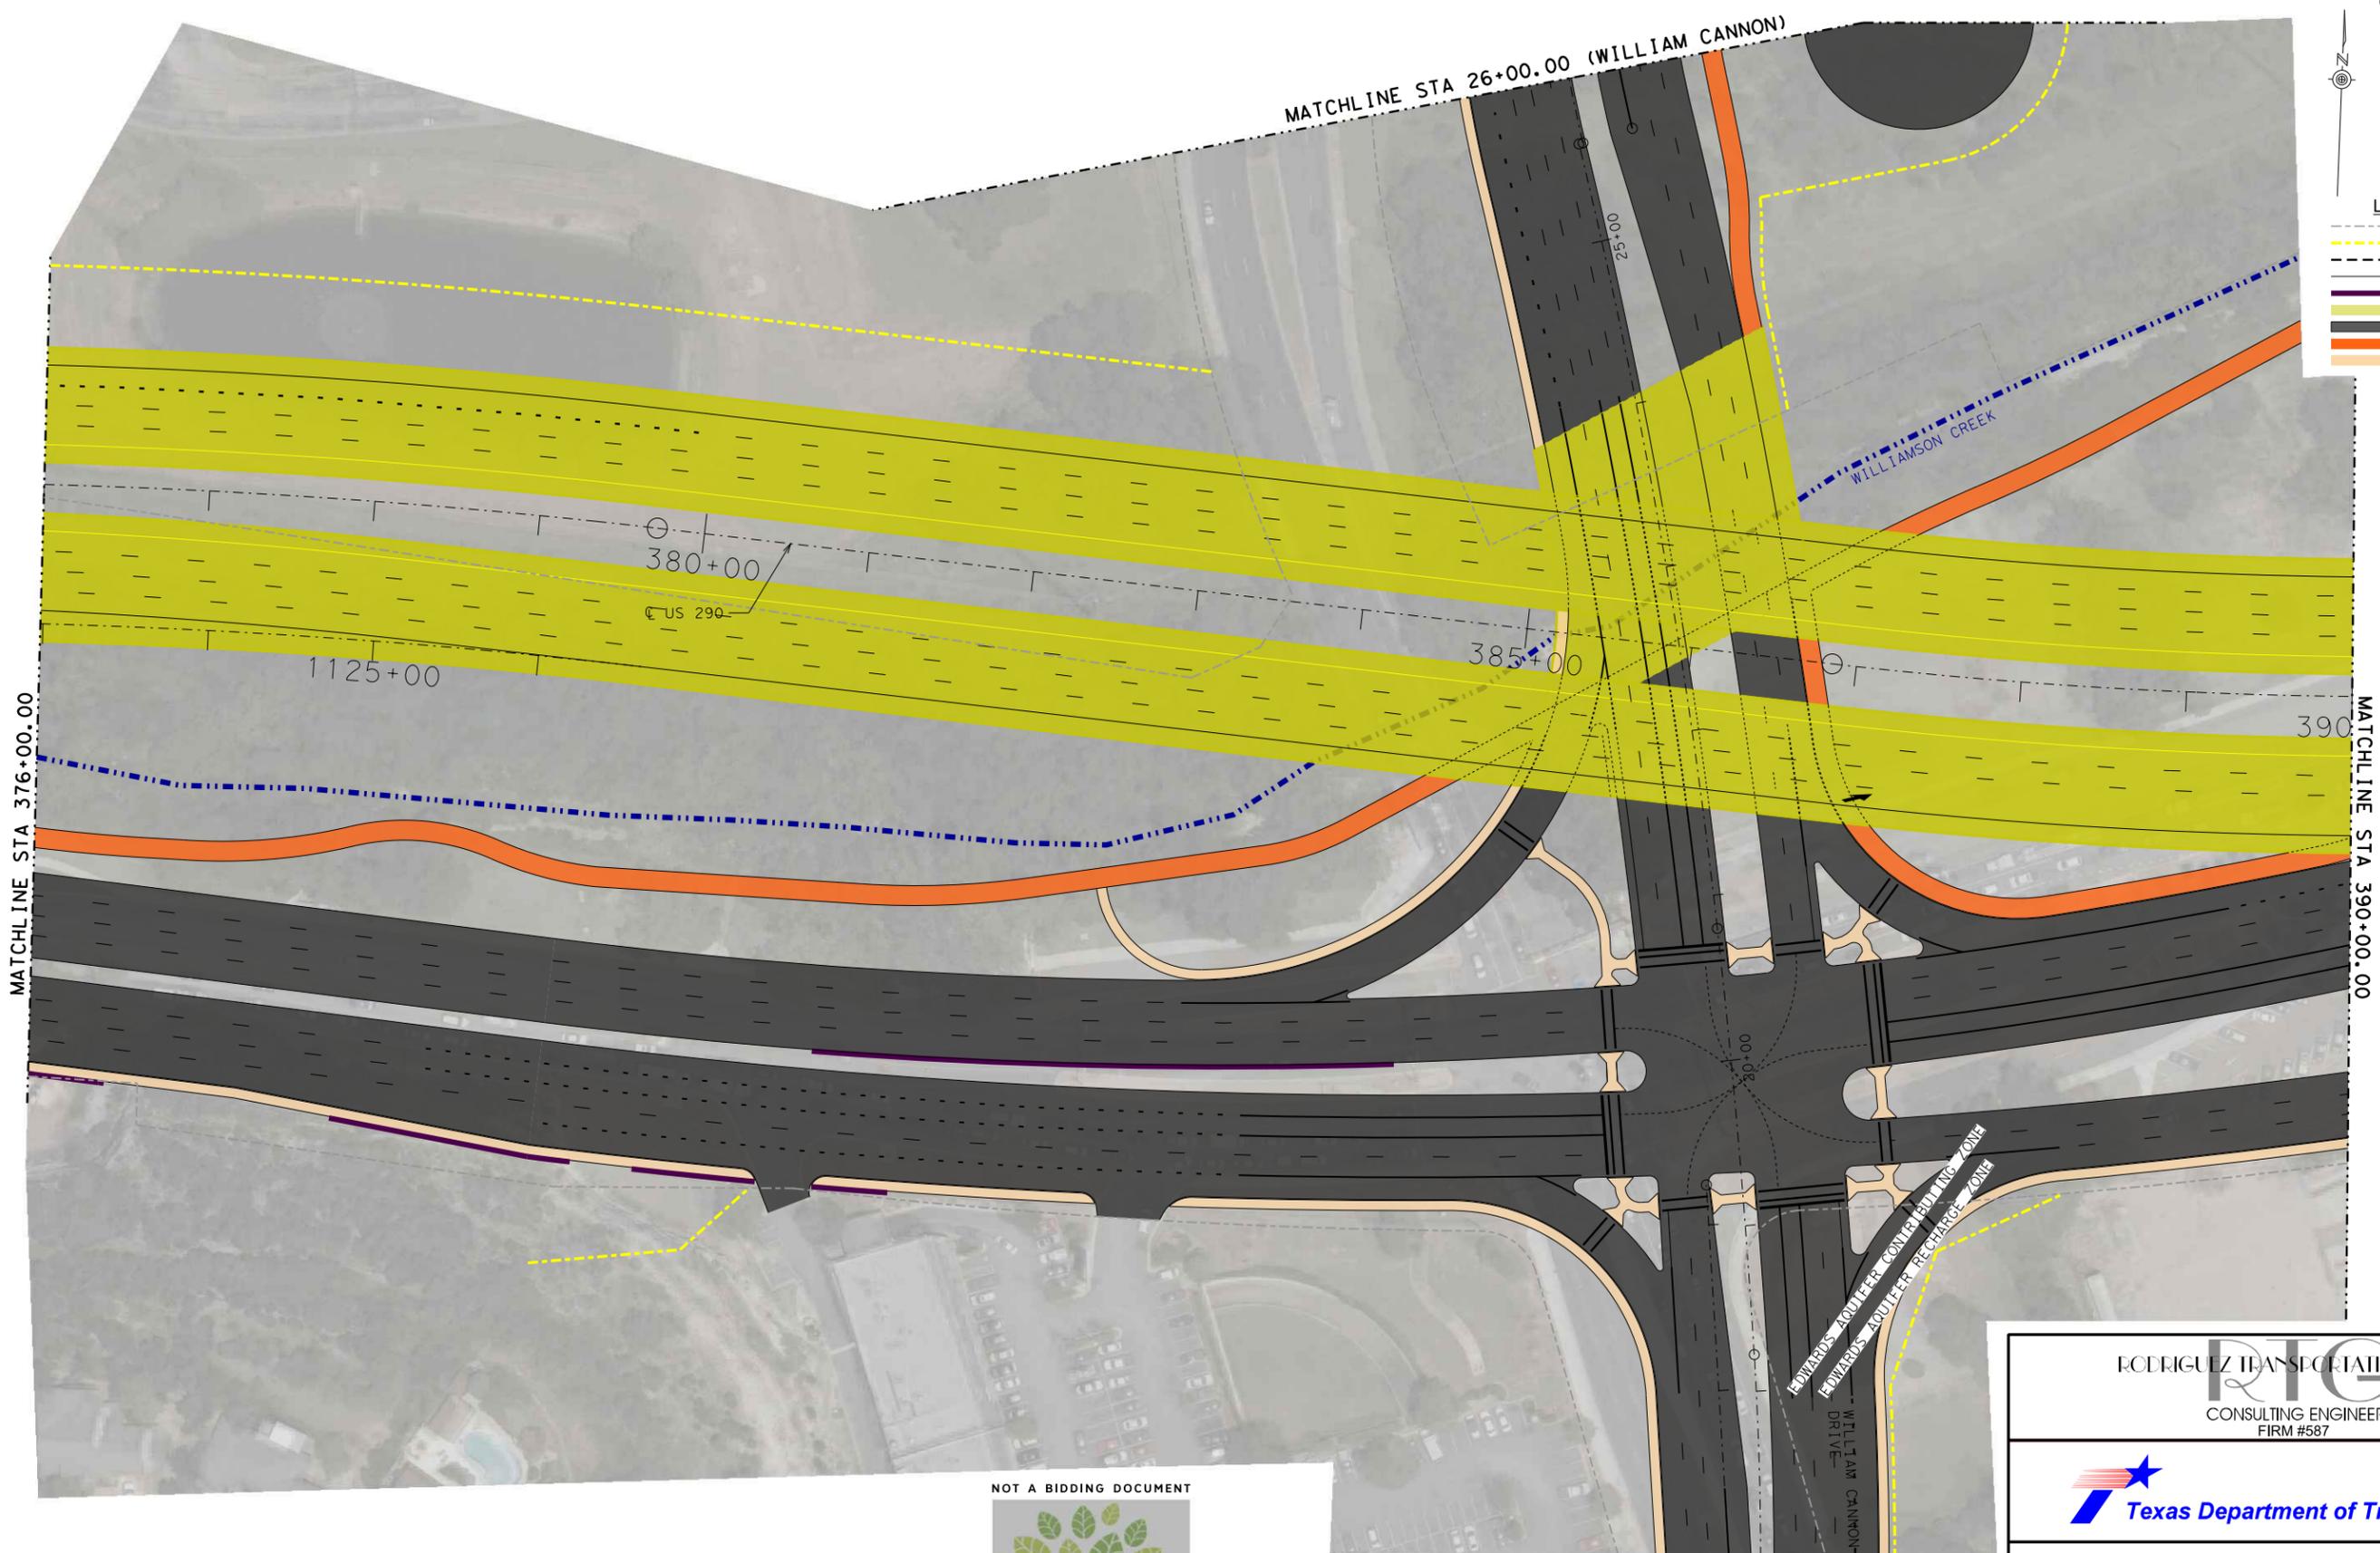

3/14/2017 P:\8140301\div\SCHMATIC\2017_March_11x17_SCHMA11 C:\0225_290C14.dgn



INTERIM REVIEW


THIS DOCUMENT IS RELEASED FOR THE PURPOSE OF INTERIM REVIEW UNDER THE AUTHORITY OF WADE E. STRONG, PE 61841 ON 3/14/2017. IT IS NOT TO BE USED FOR CONSTRUCTION PURPOSES.

ECRIGUIZ TRANSPORTATION GROUP
 CONSULTING ENGINEERS
 FIRM #587

DATE: 3/14/2017


US290 WEST
 PRELIMINARY SCHEMATICS
 "ALTERNATIVE C"

US290

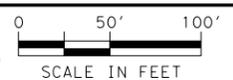

LEGEND

- EXIST R.O.W.
- PROP R.O.W.
- CONSTRUCTION ESMT
- PROP E.O.P.
- PROP RETAINING WALL
- PROP BRIDGE
- PROP ROADWAY
- PROP SHARED USE PATH
- PROP SIDEWALK

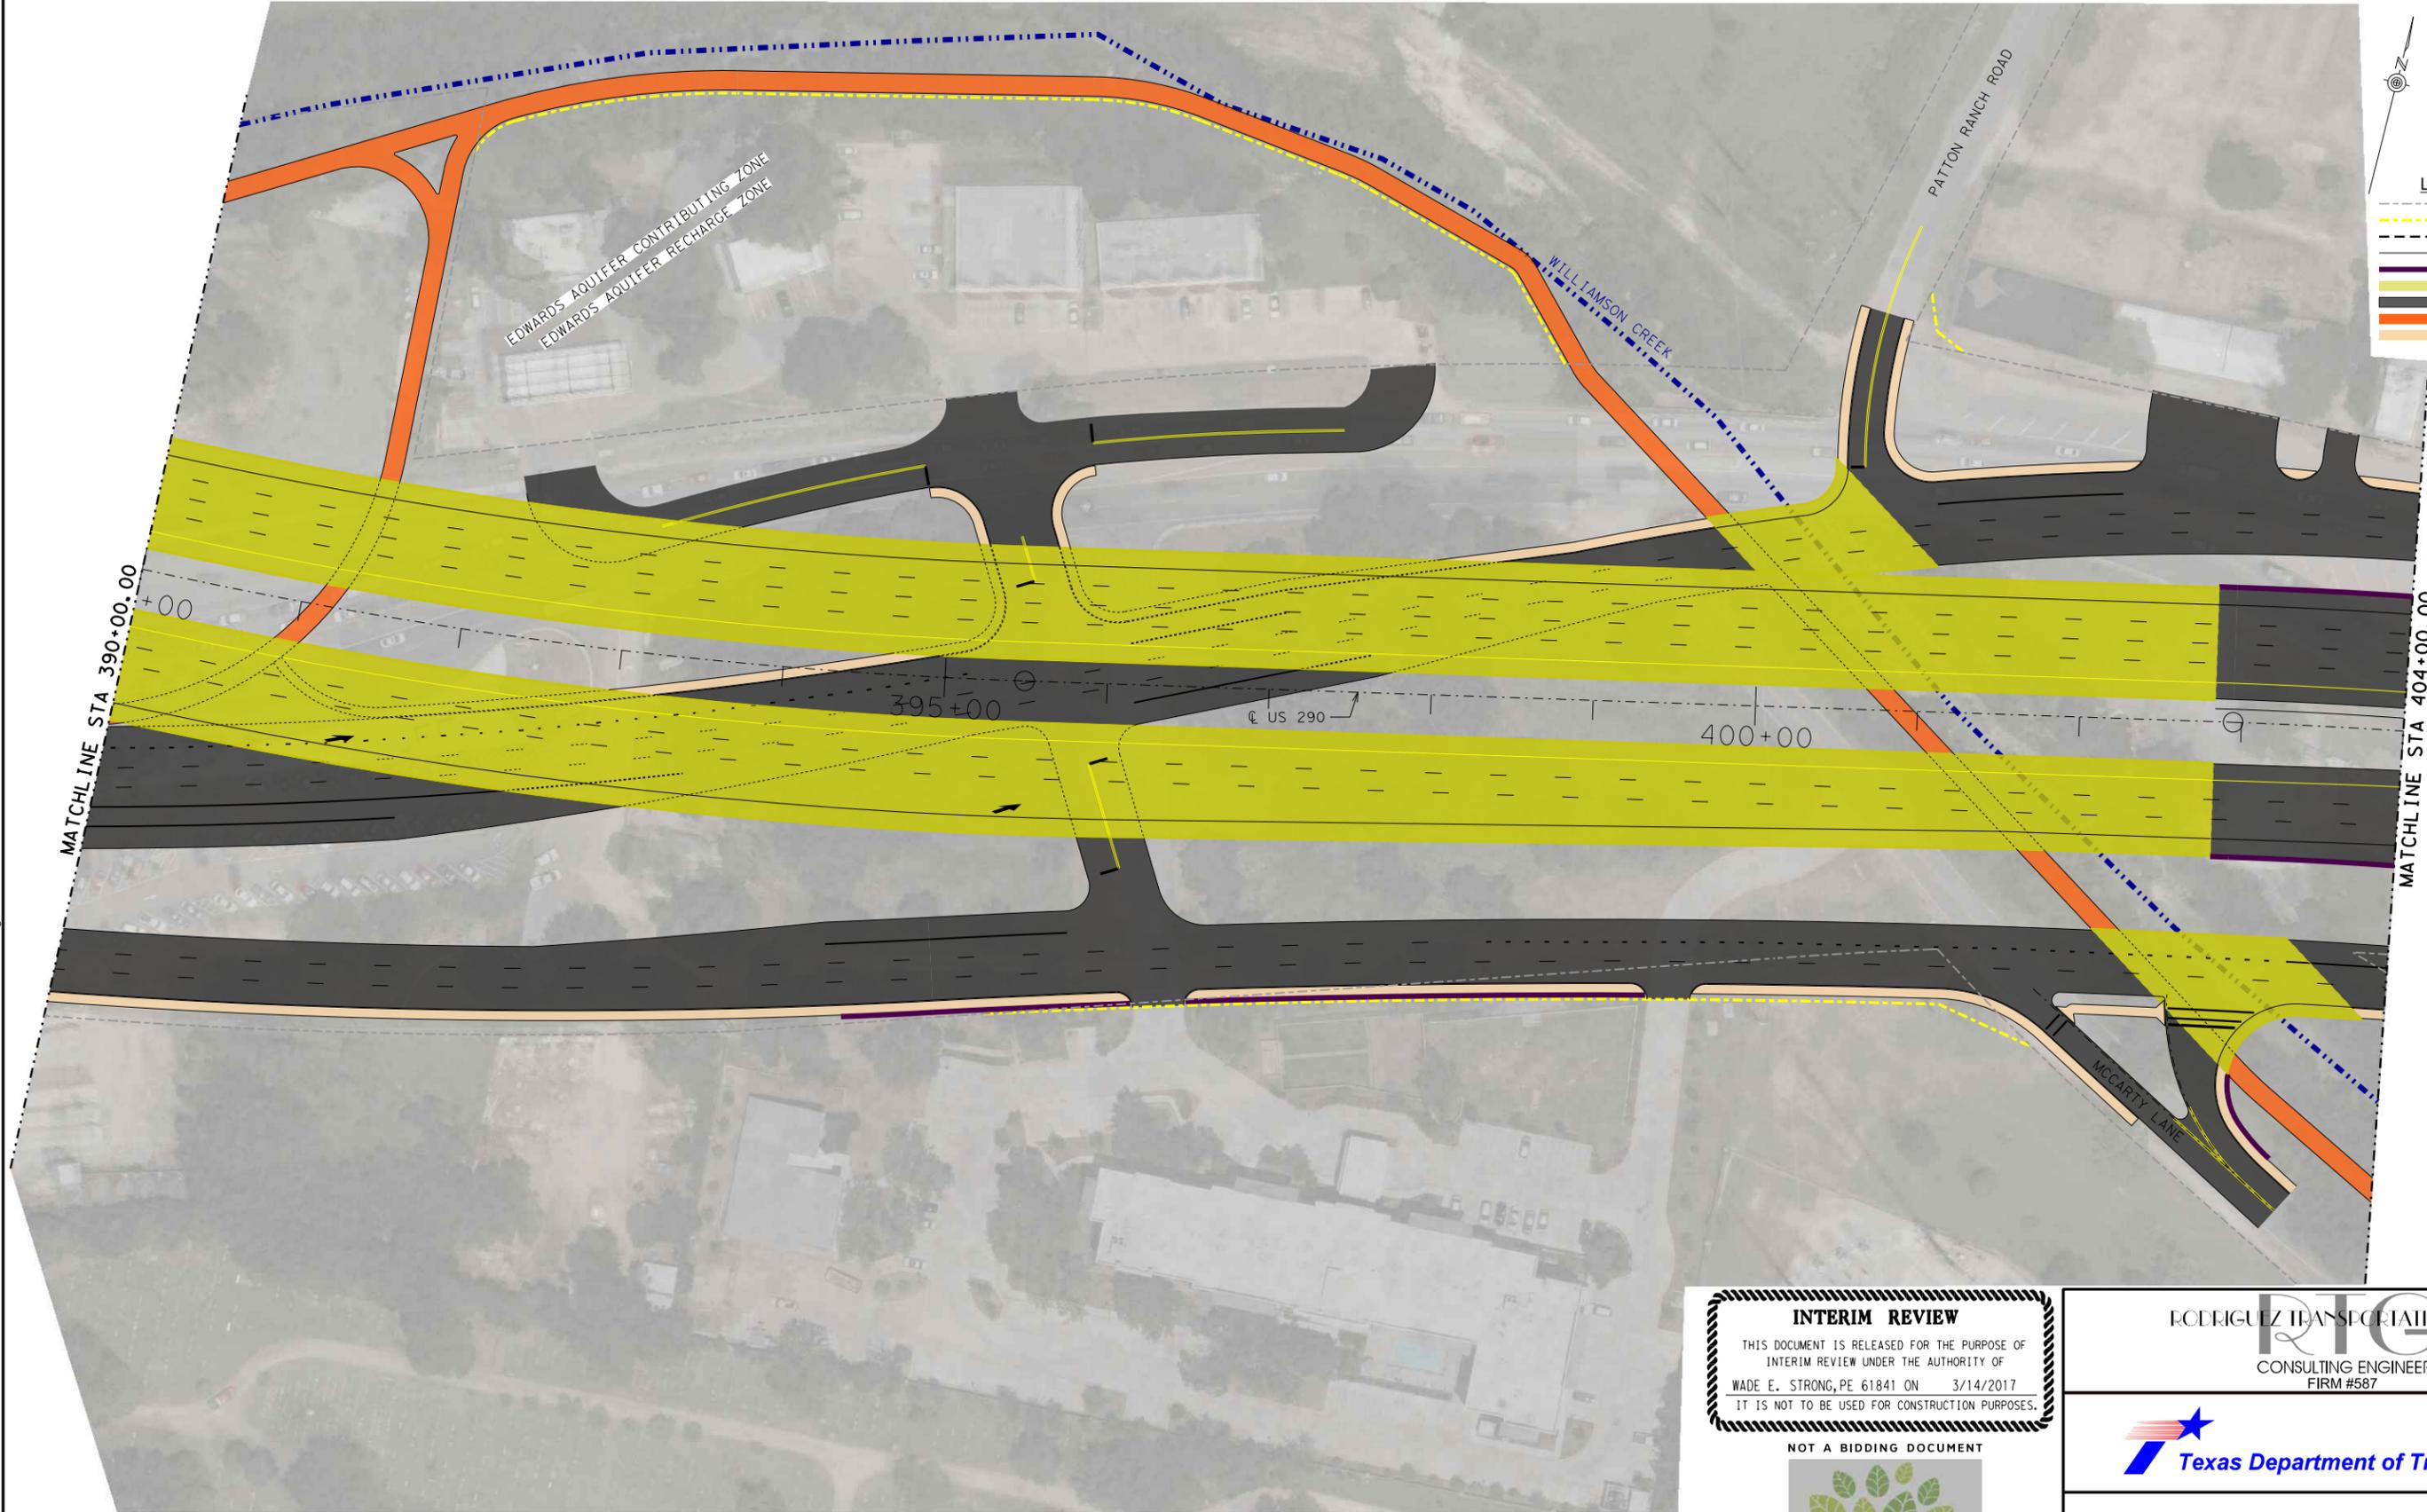

3/14/2017 P:\8140301\div\SCHMATICS\2017_March_11x17_SCHMAIT C\0225_290C15.dgn

INTERIM REVIEW
THIS DOCUMENT IS RELEASED FOR THE PURPOSE OF
INTERIM REVIEW UNDER THE AUTHORITY OF
WADE E. STRONG, PE 61841 ON 3/14/2017
IT IS NOT TO BE USED FOR CONSTRUCTION PURPOSES.
NOT A BIDDING DOCUMENT



© 2015 BY TEXAS DEPARTMENT OF TRANSPORTATION. ALL RIGHTS RESERVED.

RIG
RODRIGUEZ TRANSPORTATION GROUP
CONSULTING ENGINEERS
FIRM #587




DATE: 3/14/2017
**US290 WEST
PRELIMINARY SCHEMATICS
"ALTERNATIVE C"**
US290



LEGEND

- EXIST R.O.W.
- PROP R.O.W.
- CONSTRUCTION ESMT
- PROP E.O.P.
- PROP RETAINING WALL
- PROP BRIDGE
- PROP ROADWAY
- PROP SHARED USE PATH
- PROP SIDEWALK

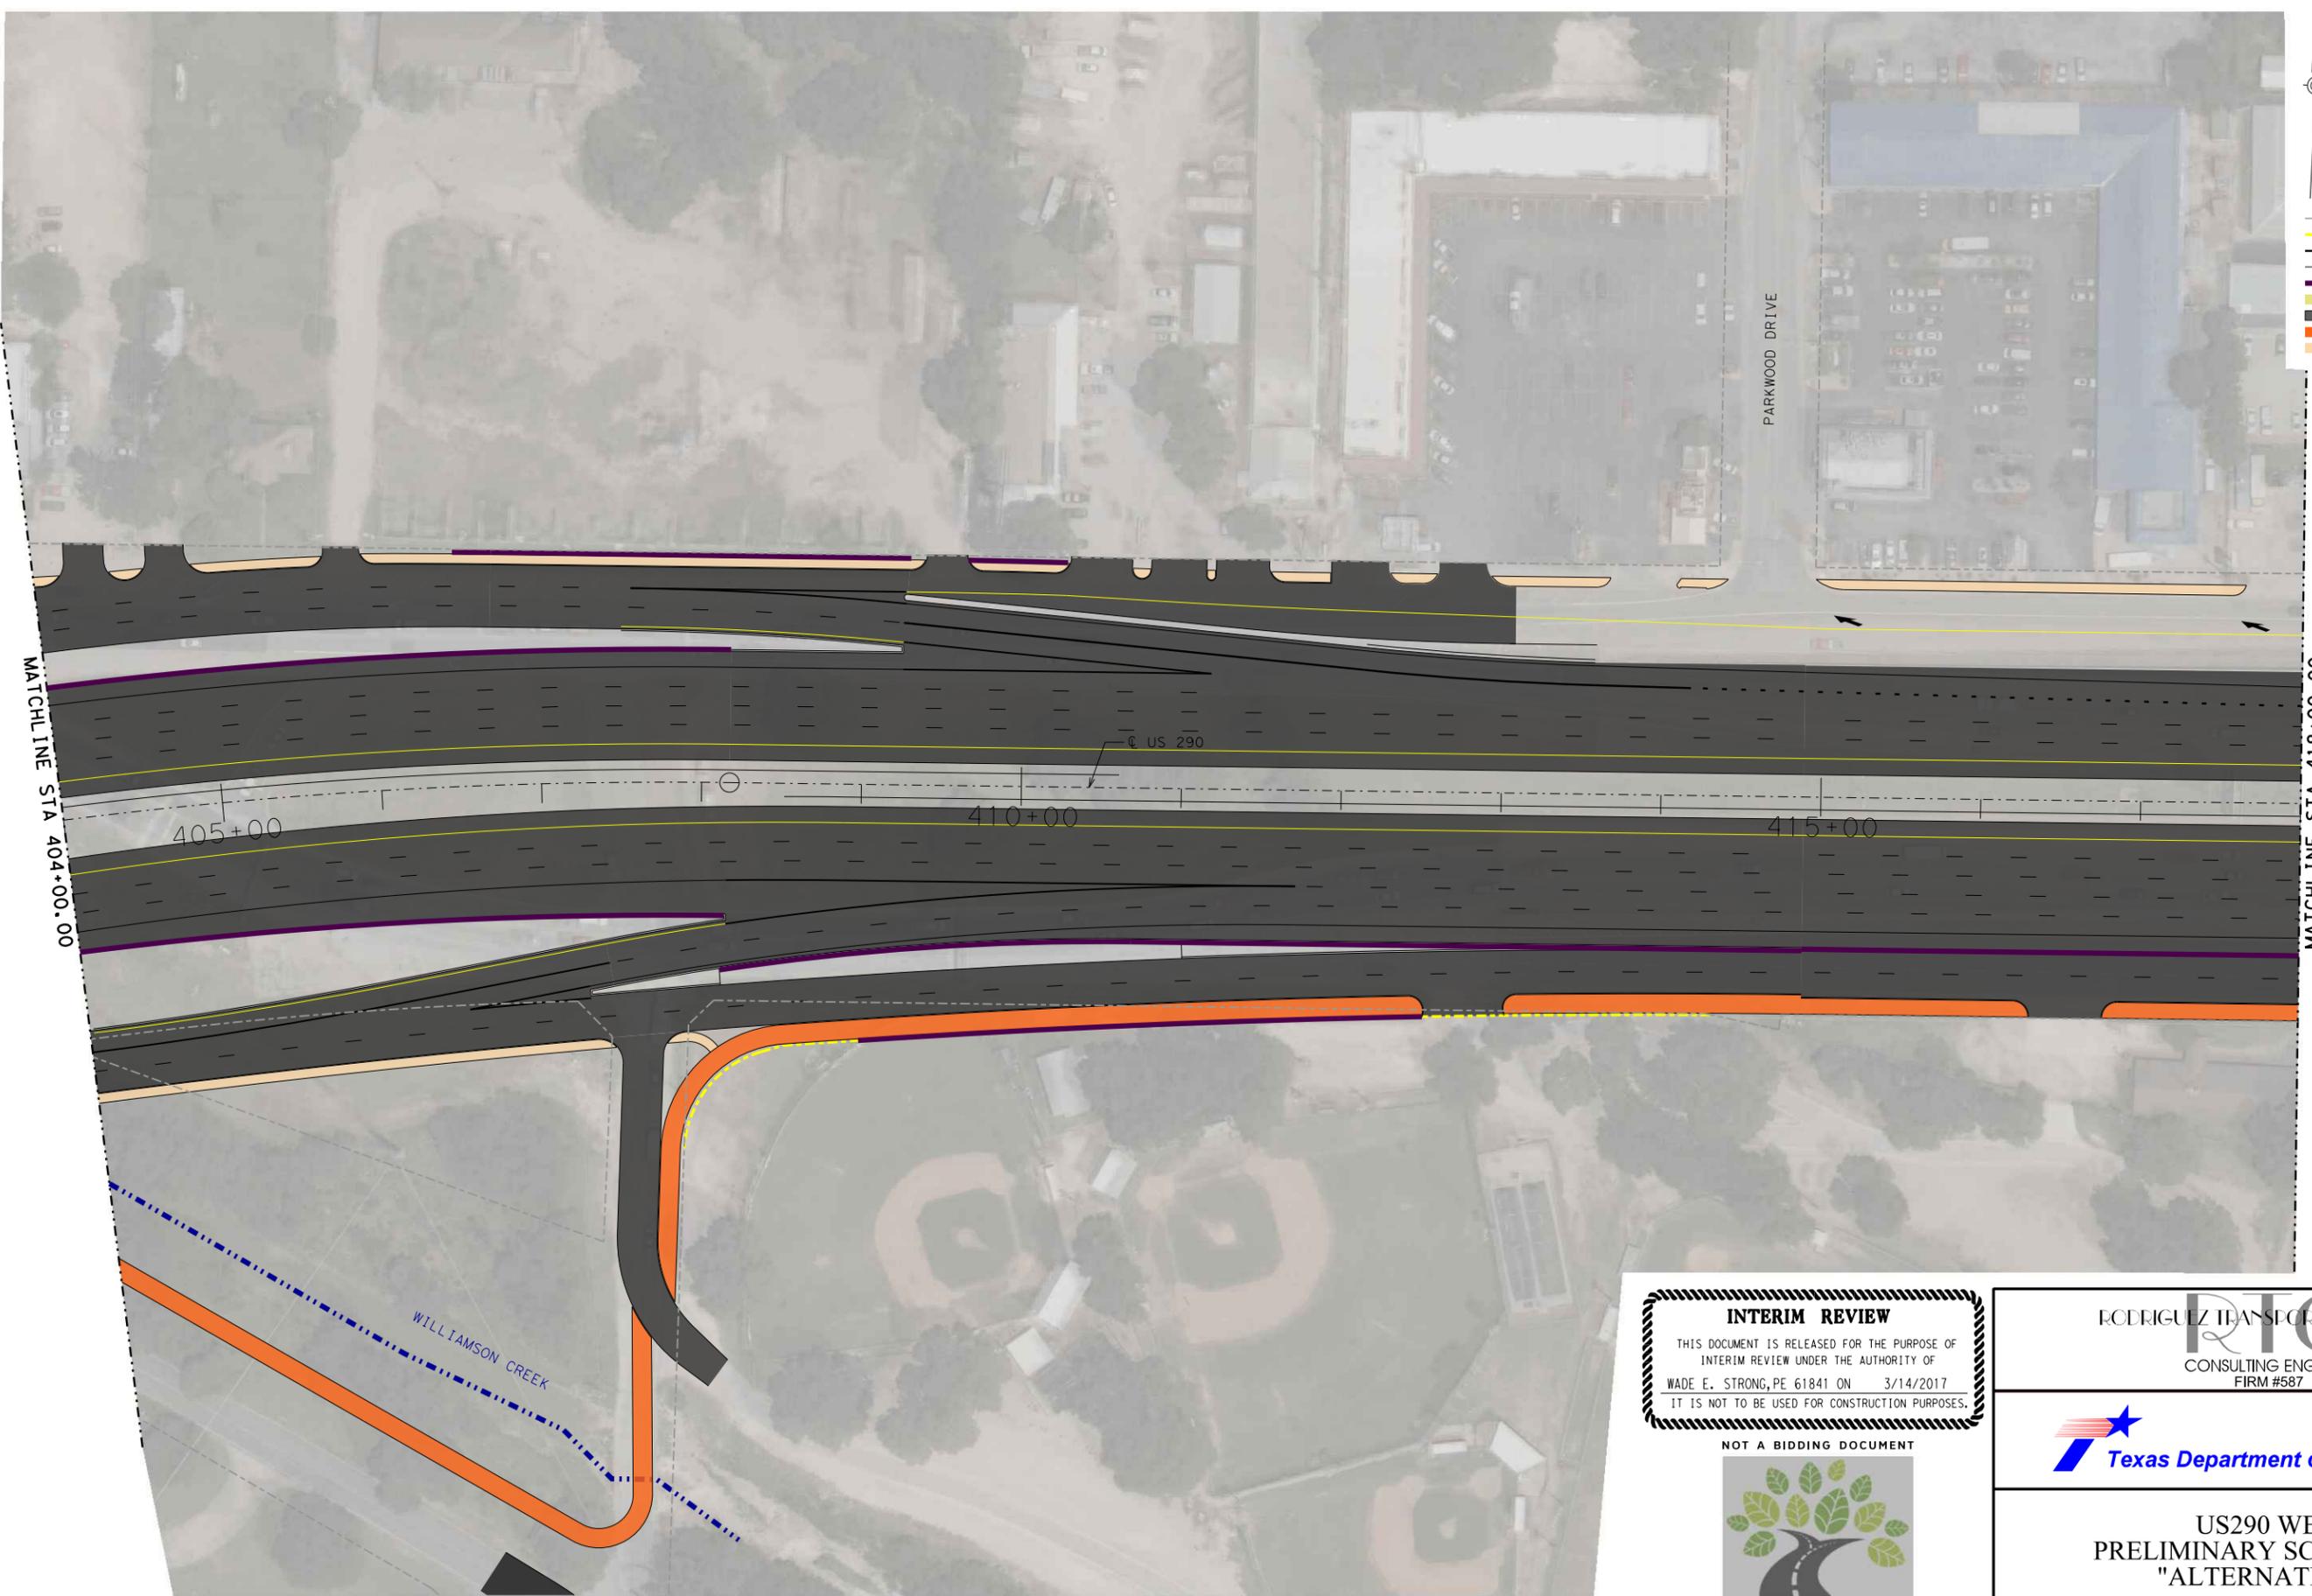

INTERIM REVIEW
 THIS DOCUMENT IS RELEASED FOR THE PURPOSE OF
 INTERIM REVIEW UNDER THE AUTHORITY OF
 WADE E. STRONG, PE 61841 ON 3/14/2017
 IT IS NOT TO BE USED FOR CONSTRUCTION PURPOSES.

NOT A BIDDING DOCUMENT



RODRIGUEZ TRANSPORTATION GROUP
RTG
 CONSULTING ENGINEERS
 FIRM #587



DATE: 3/14/2017

US290 WEST
 PRELIMINARY SCHEMATICS
 "ALTERNATIVE C"

US290

3/14/2017 P:\8140301\div\SCHEMATICS\2017_March_11x17 SCHEM\AIT C\0225_290C16.dgn



- LEGEND**
- EXIST R.O.W.
 - PROP R.O.W.
 - CONSTRUCTION ESMT
 - PROP E.O.P.
 - PROP RETAINING WALL
 - PROP BRIDGE
 - PROP ROADWAY
 - PROP SHARED USE PATH
 - PROP SIDEWALK



3/14/2017 P:\8140501\div\SCHEMATICS\2017_March_11x17_SCH\MAIT_C\0225_290C17.dgn

INTERIM REVIEW
 THIS DOCUMENT IS RELEASED FOR THE PURPOSE OF
 INTERIM REVIEW UNDER THE AUTHORITY OF
 WADE E. STRONG, PE 61841 ON 3/14/2017
 IT IS NOT TO BE USED FOR CONSTRUCTION PURPOSES.

NOT A BIDDING DOCUMENT



© 2015 BY TEXAS DEPARTMENT OF TRANSPORTATION. ALL RIGHTS RESERVED.

RODRIGUEZ TRANSPORTATION GROUP
 CONSULTING ENGINEERS
 FIRM #587



DATE: 3/14/2017

**US290 WEST
 PRELIMINARY SCHEMATICS
 "ALTERNATIVE C"**

US290



- LEGEND**
- EXIST R.O.W.
 - PROP R.O.W.
 - CONSTRUCTION ESMT
 - PROP E.O.P.
 - PROP RETAINING WALL
 - PROP BRIDGE
 - PROP ROADWAY
 - PROP SHARED USE PATH
 - PROP SIDEWALK



3/14/2017 P:\8140301\div\SCHMATICS\2017_March_11x17_SCHMAIT C\0225_290C18.dgn

INTERIM REVIEW
 THIS DOCUMENT IS RELEASED FOR THE PURPOSE OF
 INTERIM REVIEW UNDER THE AUTHORITY OF
 WADE E. STRONG, PE 61841 ON 3/14/2017
 IT IS NOT TO BE USED FOR CONSTRUCTION PURPOSES.

NOT A BIDDING DOCUMENT



© 2015 BY TEXAS DEPARTMENT OF TRANSPORTATION. ALL RIGHTS RESERVED.

RODRIGUEZ TRANSPORTATION GROUP

 CONSULTING ENGINEERS
 FIRM #587




DATE: 3/14/2017

**US290 WEST
 PRELIMINARY SCHEMATICS
 "ALTERNATIVE C"**

US290



- LEGEND**
- EXIST R.O.W.
 - PROP R.O.W.
 - CONSTRUCTION ESMT
 - PROP E.O.P.
 - PROP RETAINING WALL
 - PROP BRIDGE
 - PROP ROADWAY
 - PROP SHARED USE PATH
 - PROP SIDEWALK

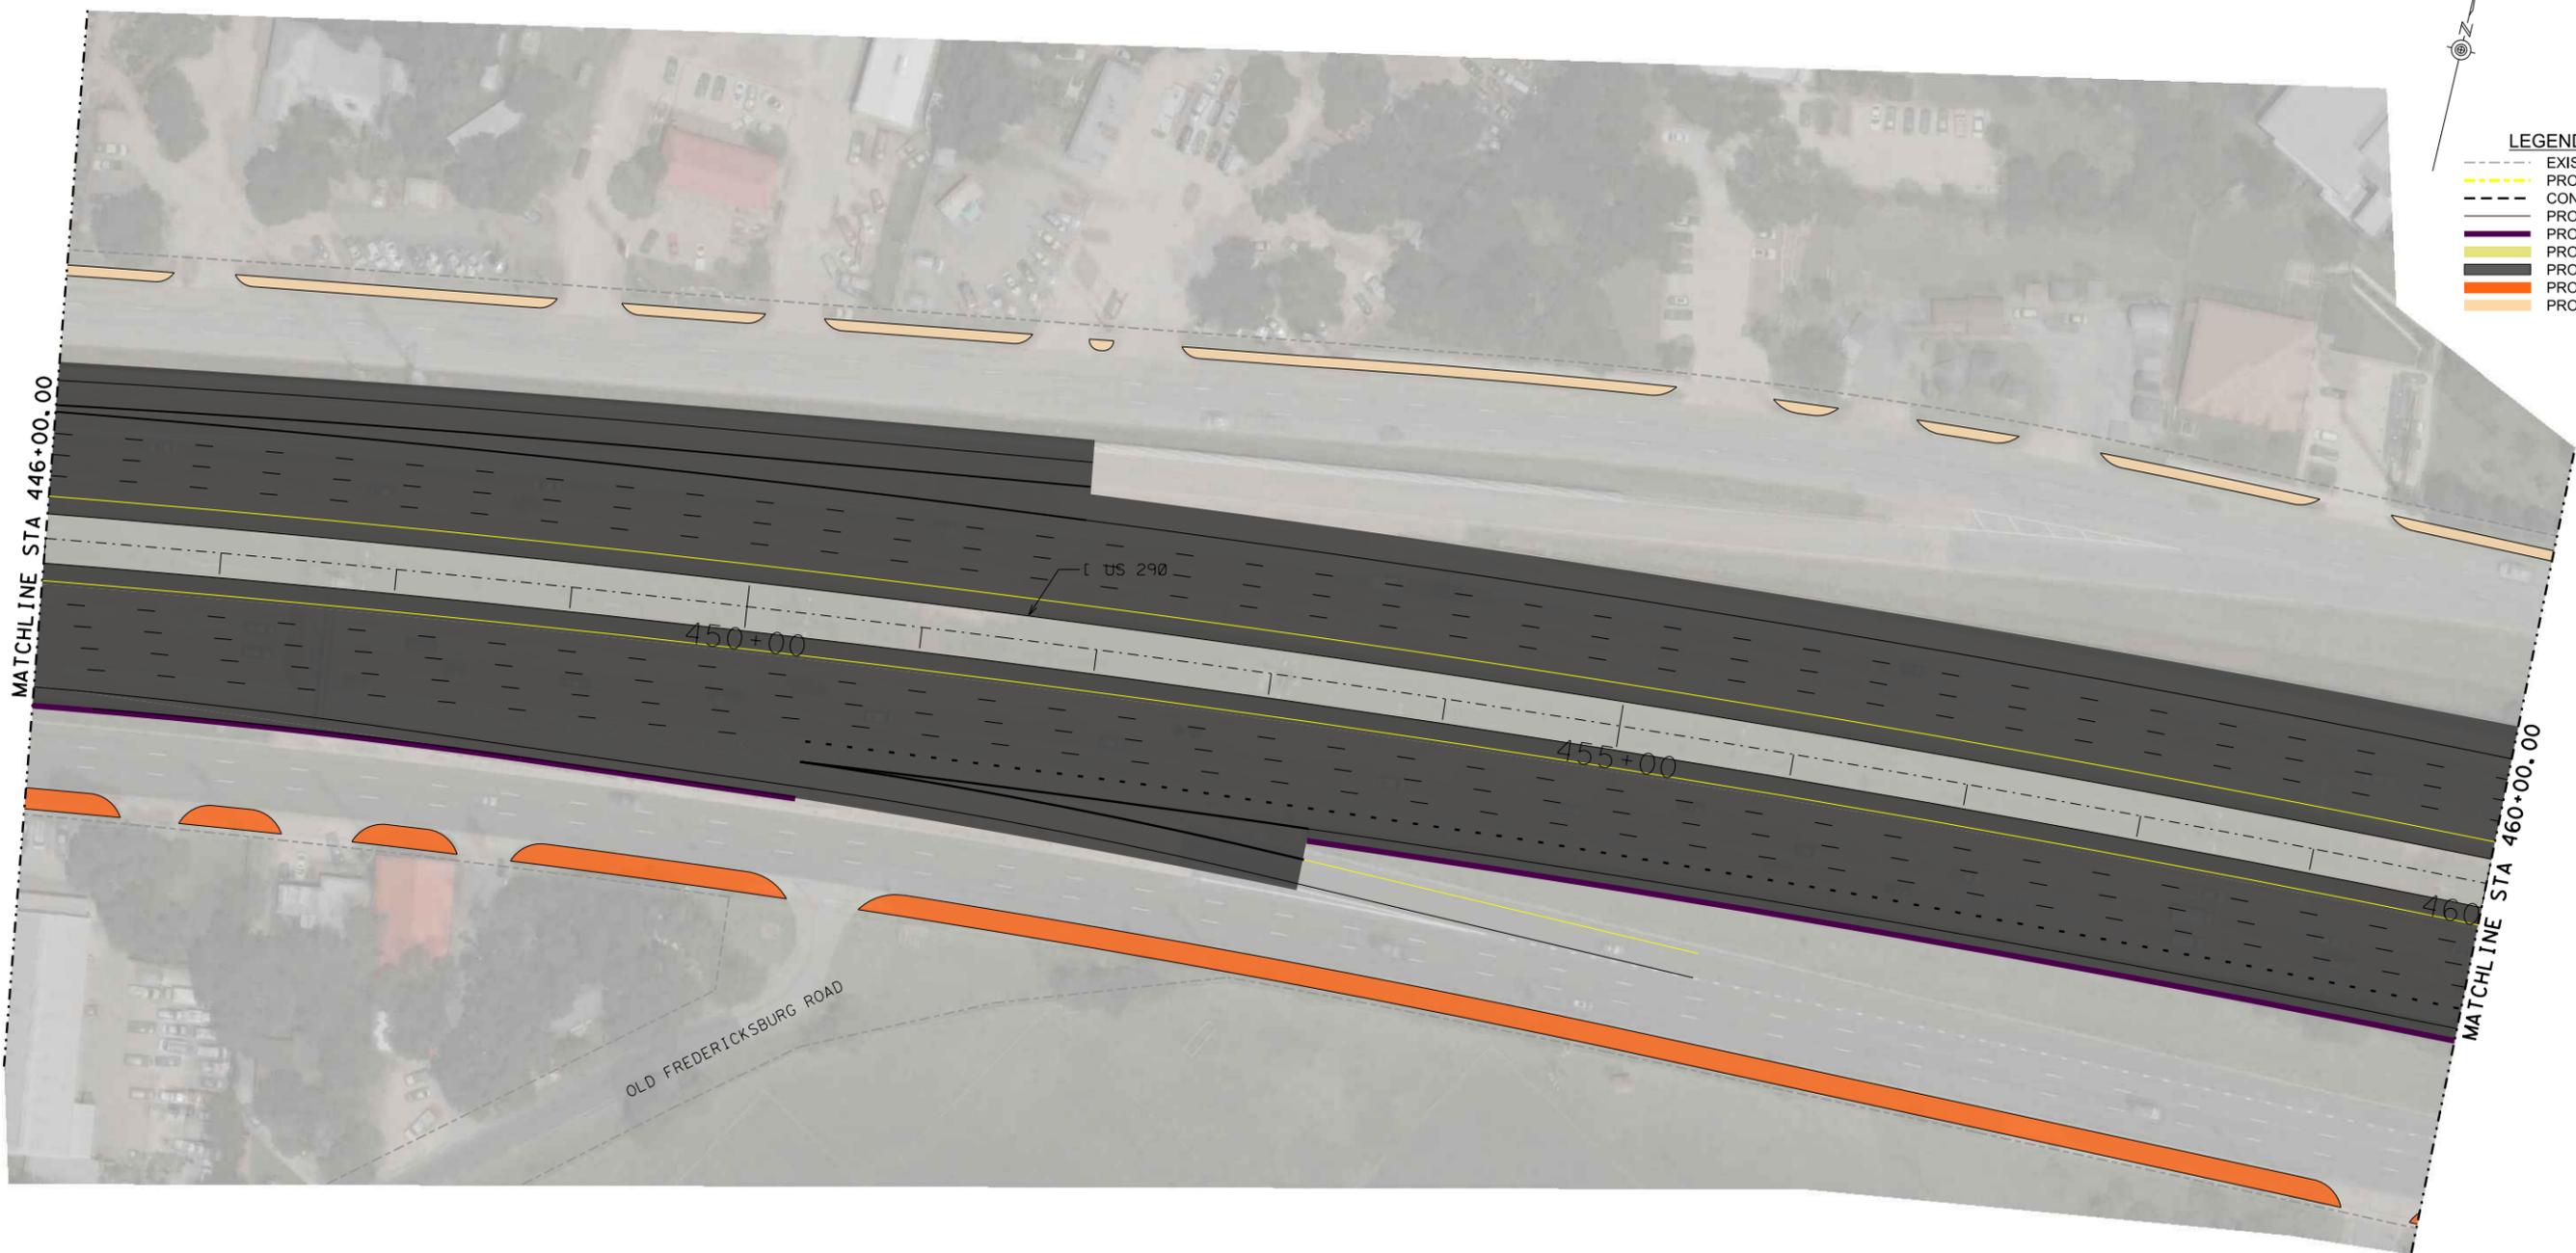

3/14/2017 P:\8140301\div\SCHEMATICS\2017_March_11x17 SCHEM\11 SCHEM\11_C\0225_290C19.dgn

INTERIM REVIEW
THIS DOCUMENT IS RELEASED FOR THE PURPOSE OF
INTERIM REVIEW UNDER THE AUTHORITY OF
WADE E. STRONG, PE 61841 ON 3/14/2017
IT IS NOT TO BE USED FOR CONSTRUCTION PURPOSES.
NOT A BIDDING DOCUMENT



© 2015 BY TEXAS DEPARTMENT OF TRANSPORTATION. ALL RIGHTS RESERVED.

RODRIGUEZ TRANSPORTATION GROUP
RTG
CONSULTING ENGINEERS
FIRM #587




DATE: 3/14/2017

**US290 WEST
PRELIMINARY SCHEMATICS
"ALTERNATIVE C"**

US290



- LEGEND**
- EXIST R.O.W.
 - PROP R.O.W.
 - CONSTRUCTION ESMT
 - PROP E.O.P.
 - PROP RETAINING WALL
 - PROP BRIDGE
 - PROP ROADWAY
 - PROP SHARED USE PATH
 - PROP SIDEWALK

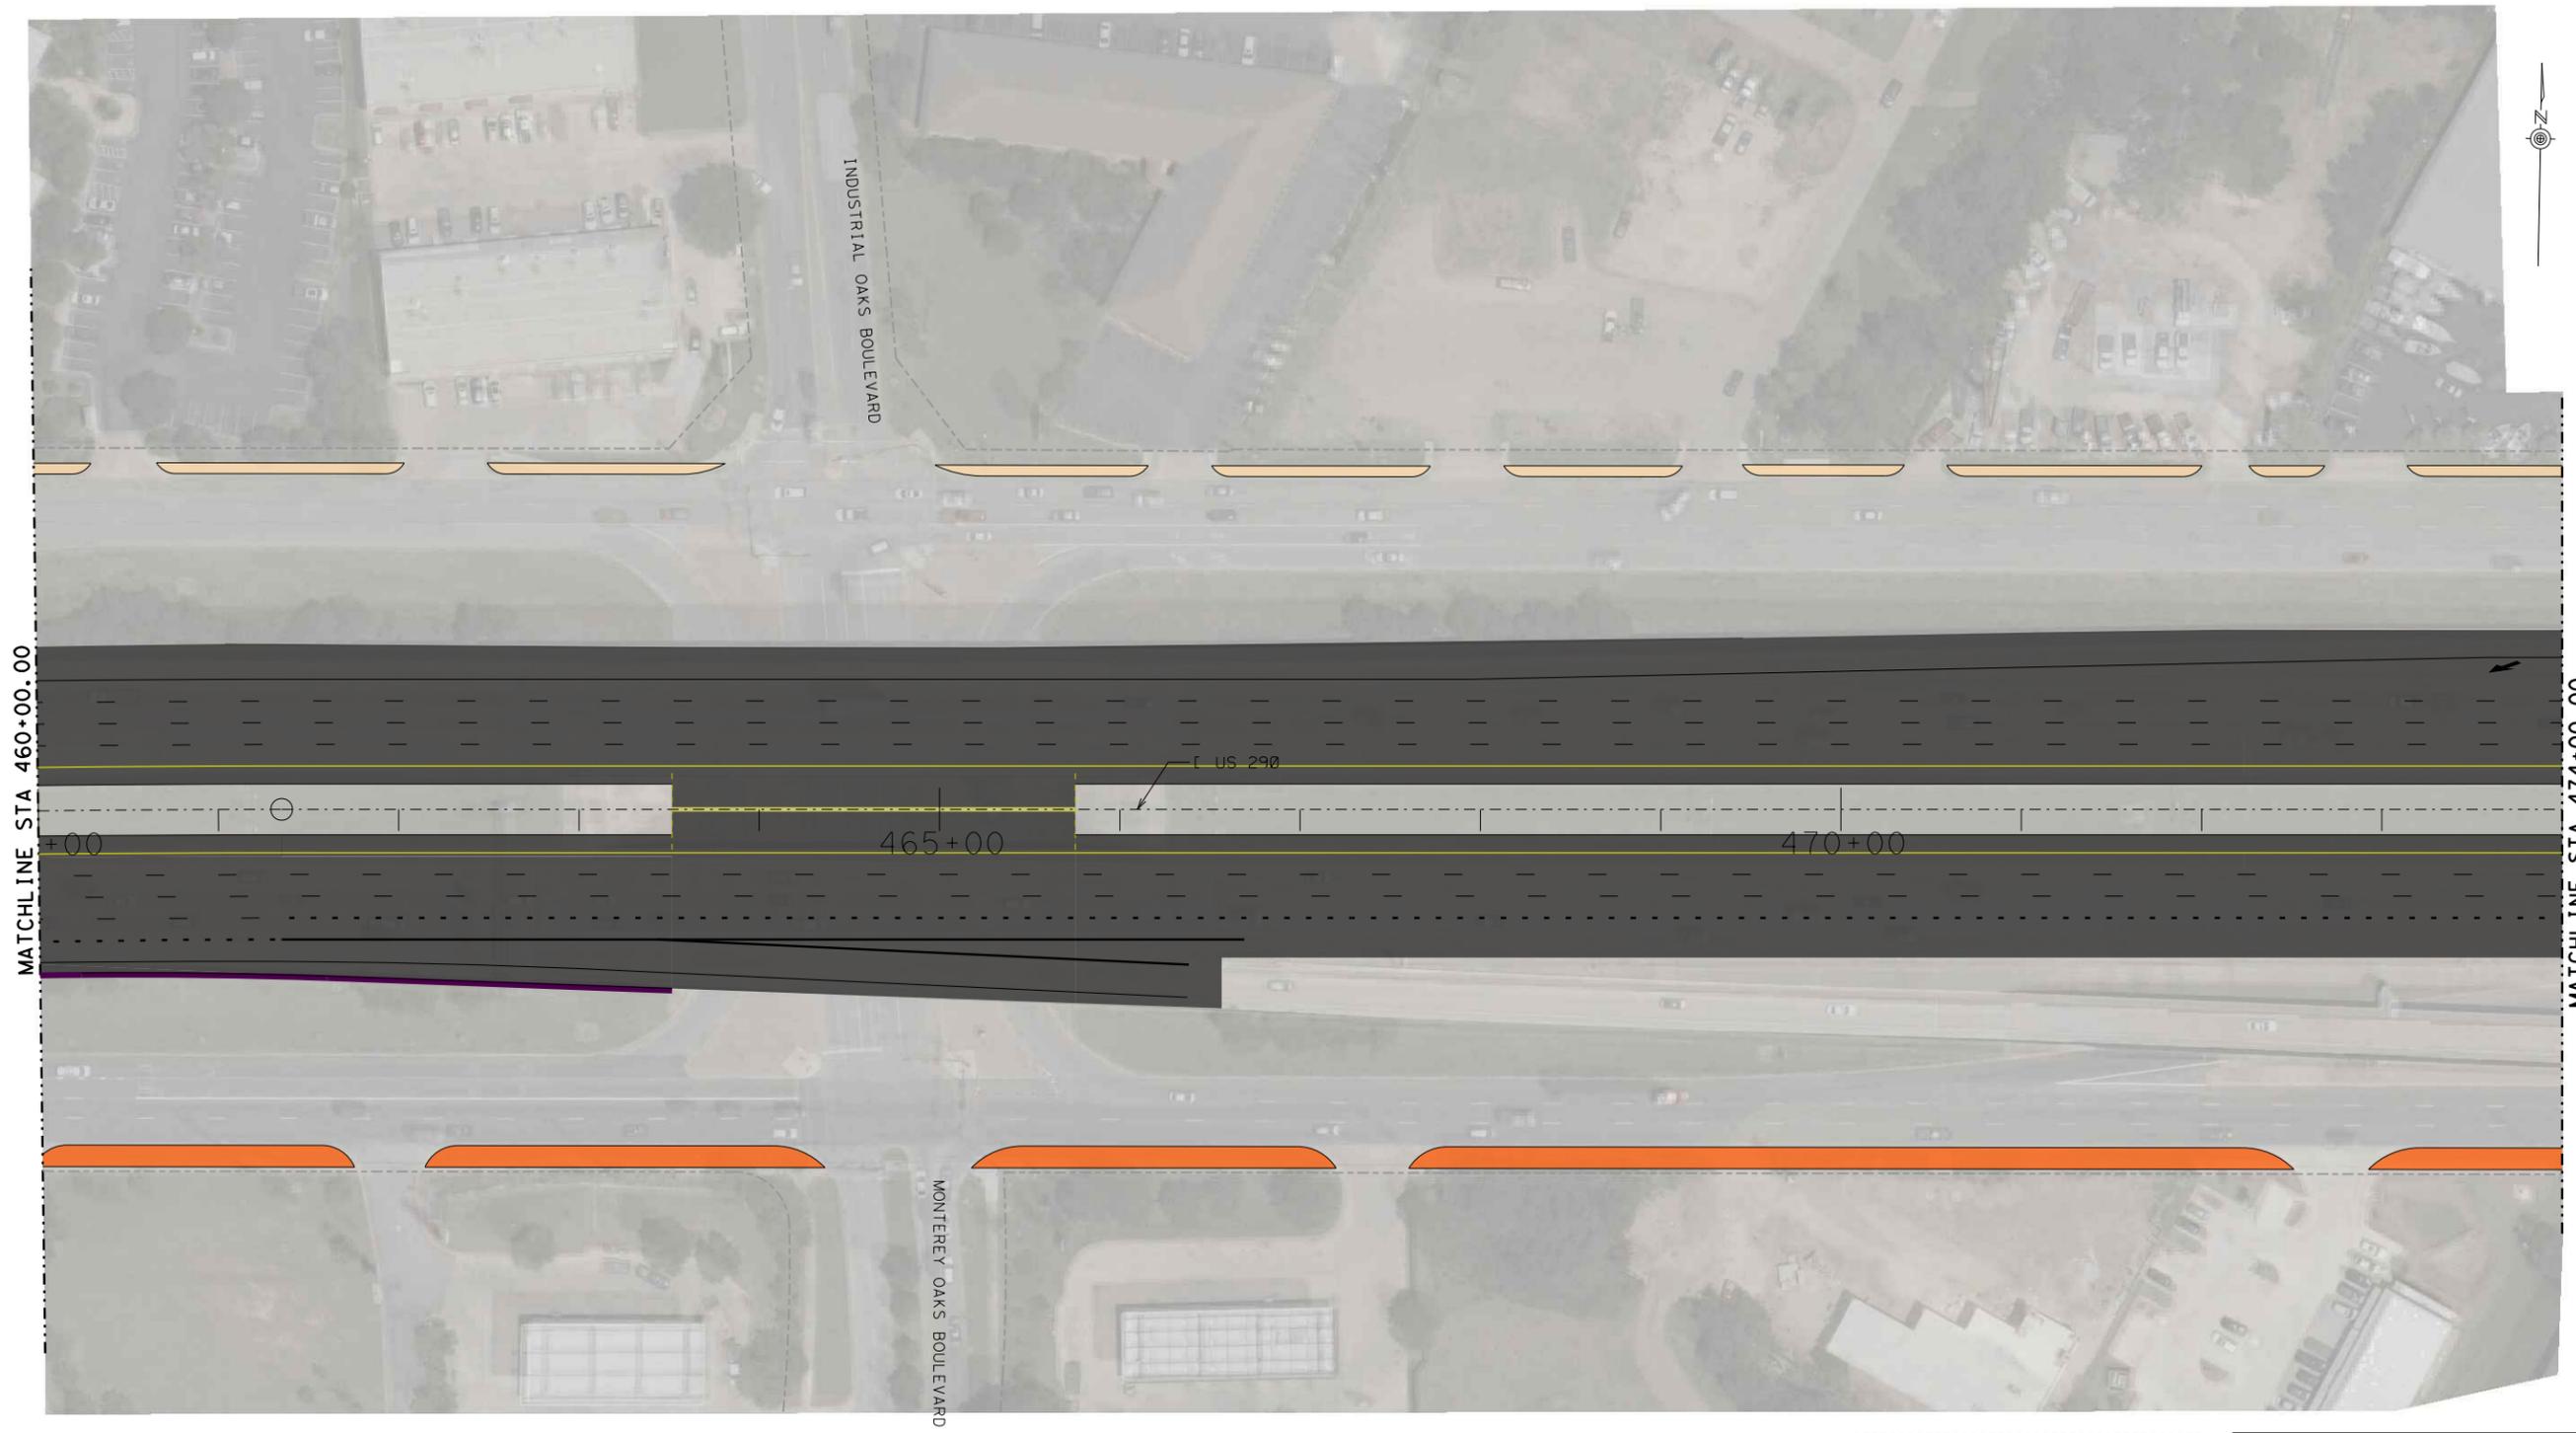

3/14/2017 P:\8140301\div\SHEMATICS\2017_March_11x17_SCHMAIT C\0225_290C20.dgn

INTERIM REVIEW
 THIS DOCUMENT IS RELEASED FOR THE PURPOSE OF
 INTERIM REVIEW UNDER THE AUTHORITY OF
 WADE E. STRONG, PE 61841 ON 3/14/2017
 IT IS NOT TO BE USED FOR CONSTRUCTION PURPOSES.

NOT A BIDDING DOCUMENT



© 2015 BY TEXAS DEPARTMENT OF TRANSPORTATION. ALL RIGHTS RESERVED.

RODRIGUEZ TRANSPORTATION GROUP
 CONSULTING ENGINEERS
 FIRM #587




DATE: 3/14/2017

**US290 WEST
 PRELIMINARY SCHEMATICS
 "ALTERNATIVE C"**

US290



- LEGEND**
- EXIST R.O.W.
 - PROP R.O.W.
 - CONSTRUCTION ESMT
 - PROP E.O.P.
 - PROP RETAINING WALL
 - PROP BRIDGE
 - PROP ROADWAY
 - PROP SHARED USE PATH
 - PROP SIDEWALK

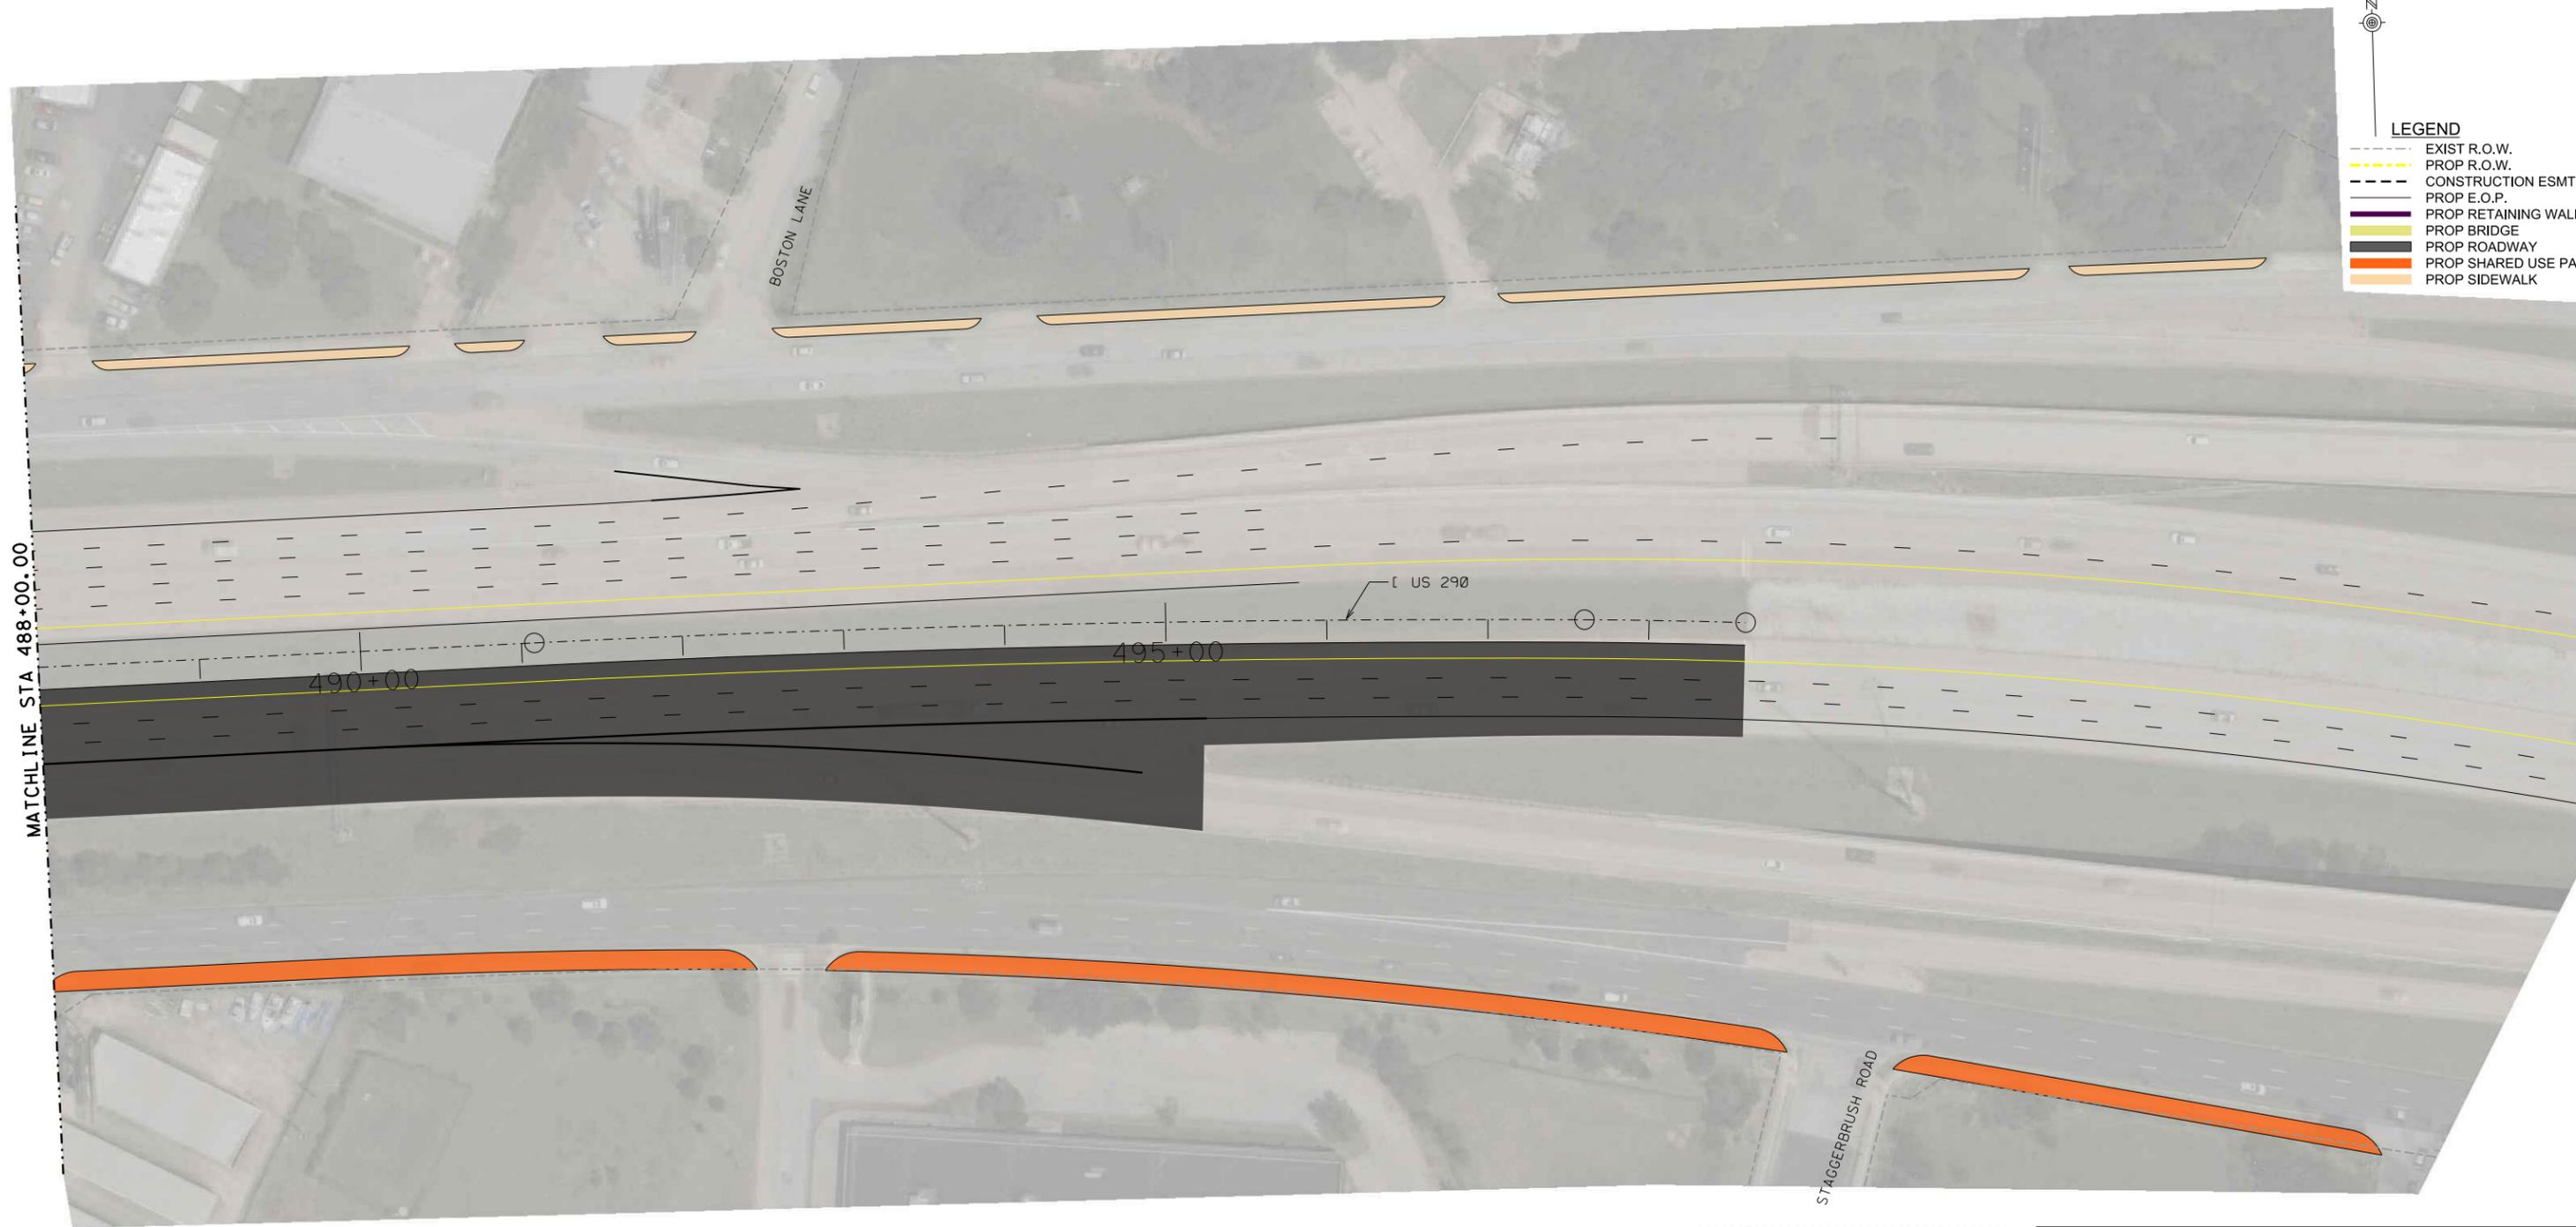

3/14/2017 P:\8140301\div\SCHEMATICS\2017_March_11x17_SCHMAIT C\0225_290C21.dgn

INTERIM REVIEW
 THIS DOCUMENT IS RELEASED FOR THE PURPOSE OF
 INTERIM REVIEW UNDER THE AUTHORITY OF
 WADE E. STRONG, PE 61841 ON 3/14/2017
 IT IS NOT TO BE USED FOR CONSTRUCTION PURPOSES.



RODRIGUEZ TRANSPORTATION GROUP
 CONSULTING ENGINEERS
 FIRM #587



DATE: 3/14/2017
 US290 WEST
 PRELIMINARY SCHEMATICS
 "ALTERNATIVE C"
 US290



- LEGEND**
- EXIST R.O.W.
 - PROP R.O.W.
 - CONSTRUCTION ESMT
 - PROP E.O.P.
 - PROP RETAINING WALL
 - PROP BRIDGE
 - PROP ROADWAY
 - PROP SHARED USE PATH
 - PROP SIDEWALK



INTERIM REVIEW
 THIS DOCUMENT IS RELEASED FOR THE PURPOSE OF
 INTERIM REVIEW UNDER THE AUTHORITY OF
 WADE E. STRONG, PE 61841 ON 3/14/2017
 IT IS NOT TO BE USED FOR CONSTRUCTION PURPOSES.
 NOT A BIDDING DOCUMENT



Rodríguez TRANSPORTATION GROUP
 CONSULTING ENGINEERS
 FIRM #587




DATE: 3/14/2017
 US290 WEST
 PRELIMINARY SCHEMATICS
 "ALTERNATIVE C"
 WILLIAM CANNON DRIVE

3/14/2017 P:\8140301\div\SCHEMATICS\2017_March_11x17_SCH\MAIN_C\0225_WmCnC1.dgn



- LEGEND**
- EXIST R.O.W.
 - PROP R.O.W.
 - CONSTRUCTION ESMT
 - PROP E.O.P.
 - PROP RETAINING WALL
 - PROP BRIDGE
 - PROP ROADWAY
 - PROP SHARED USE PATH
 - PROP SIDEWALK

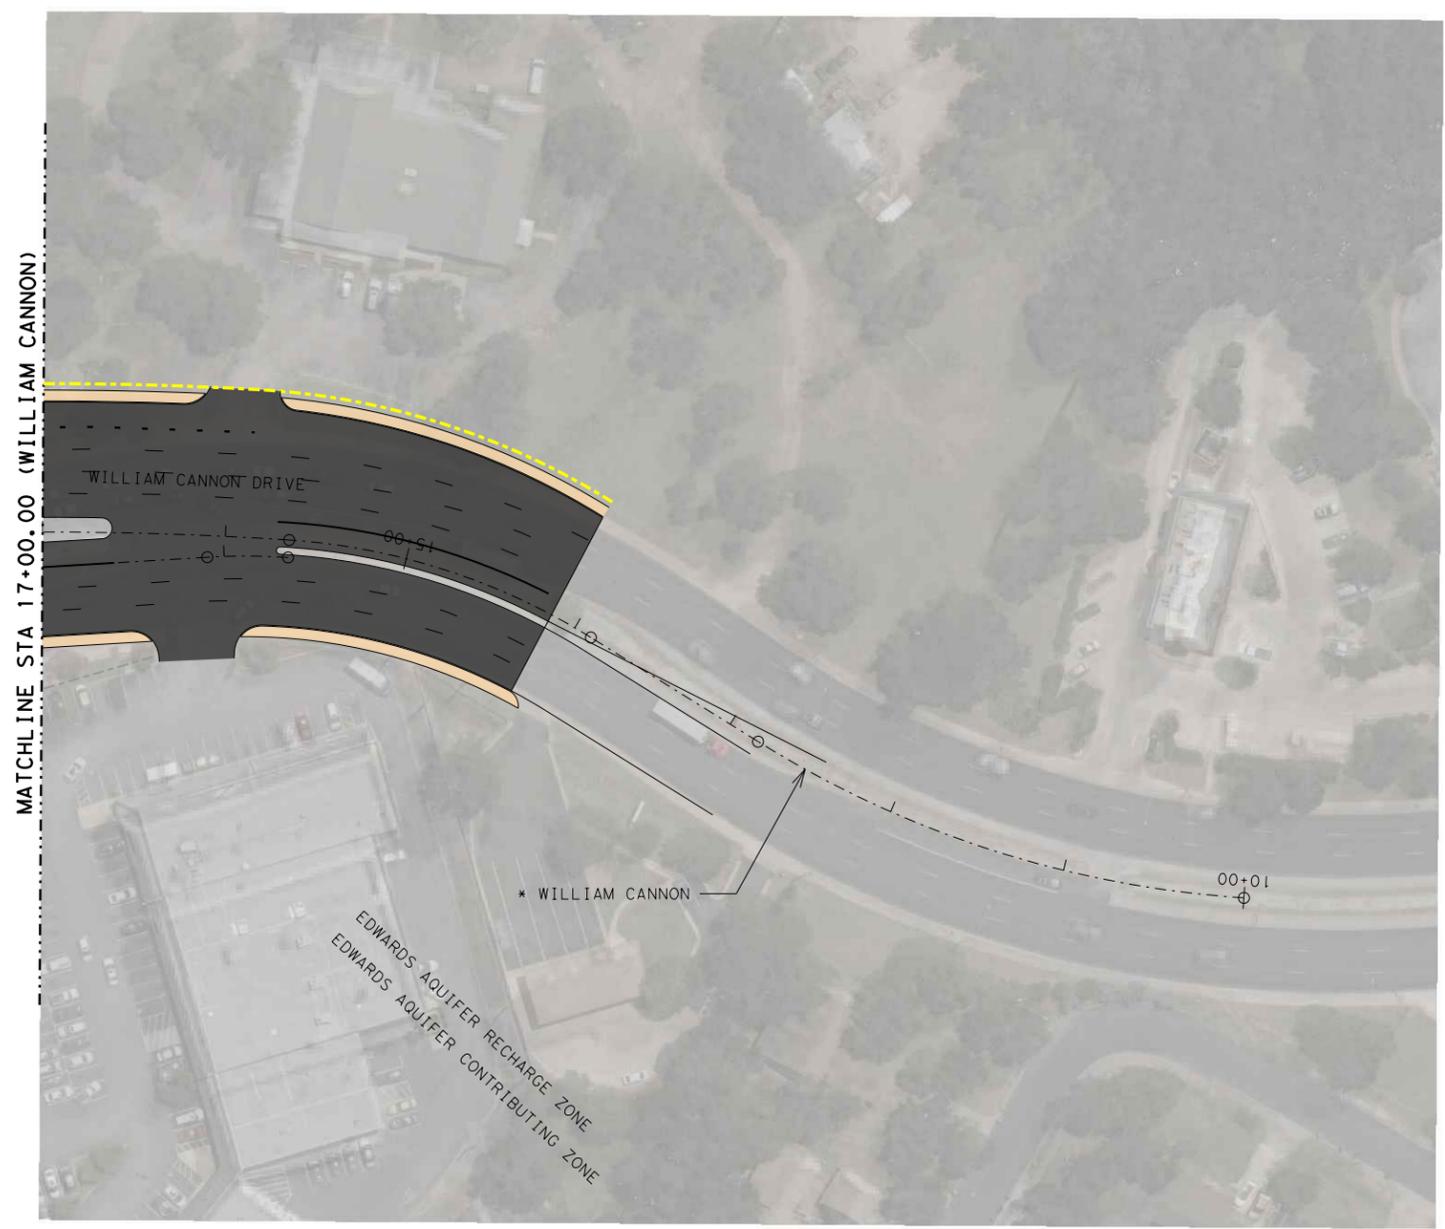

INTERIM REVIEW

THIS DOCUMENT IS RELEASED FOR THE PURPOSE OF INTERIM REVIEW UNDER THE AUTHORITY OF WADE E. STRONG, PE 61841 ON 3/14/2017. IT IS NOT TO BE USED FOR CONSTRUCTION PURPOSES.

NOT A BIDDING DOCUMENT



RODRIGUEZ TRANSPORTATION GROUP
RTG
 CONSULTING ENGINEERS
 FIRM #587



DATE: 3/14/2017

US290 WEST
 PRELIMINARY SCHEMATICS
 "ALTERNATIVE C"
 WILLIAM CANNON DRIVE

3/14/2017 P:\8140301\div\SCHEMATICS\2017_March_11x17 SCHEM\A11 C\0225_WmCnCC2.dgn