




# TEXAS DEPARTMENT OF TRANSPORTATION

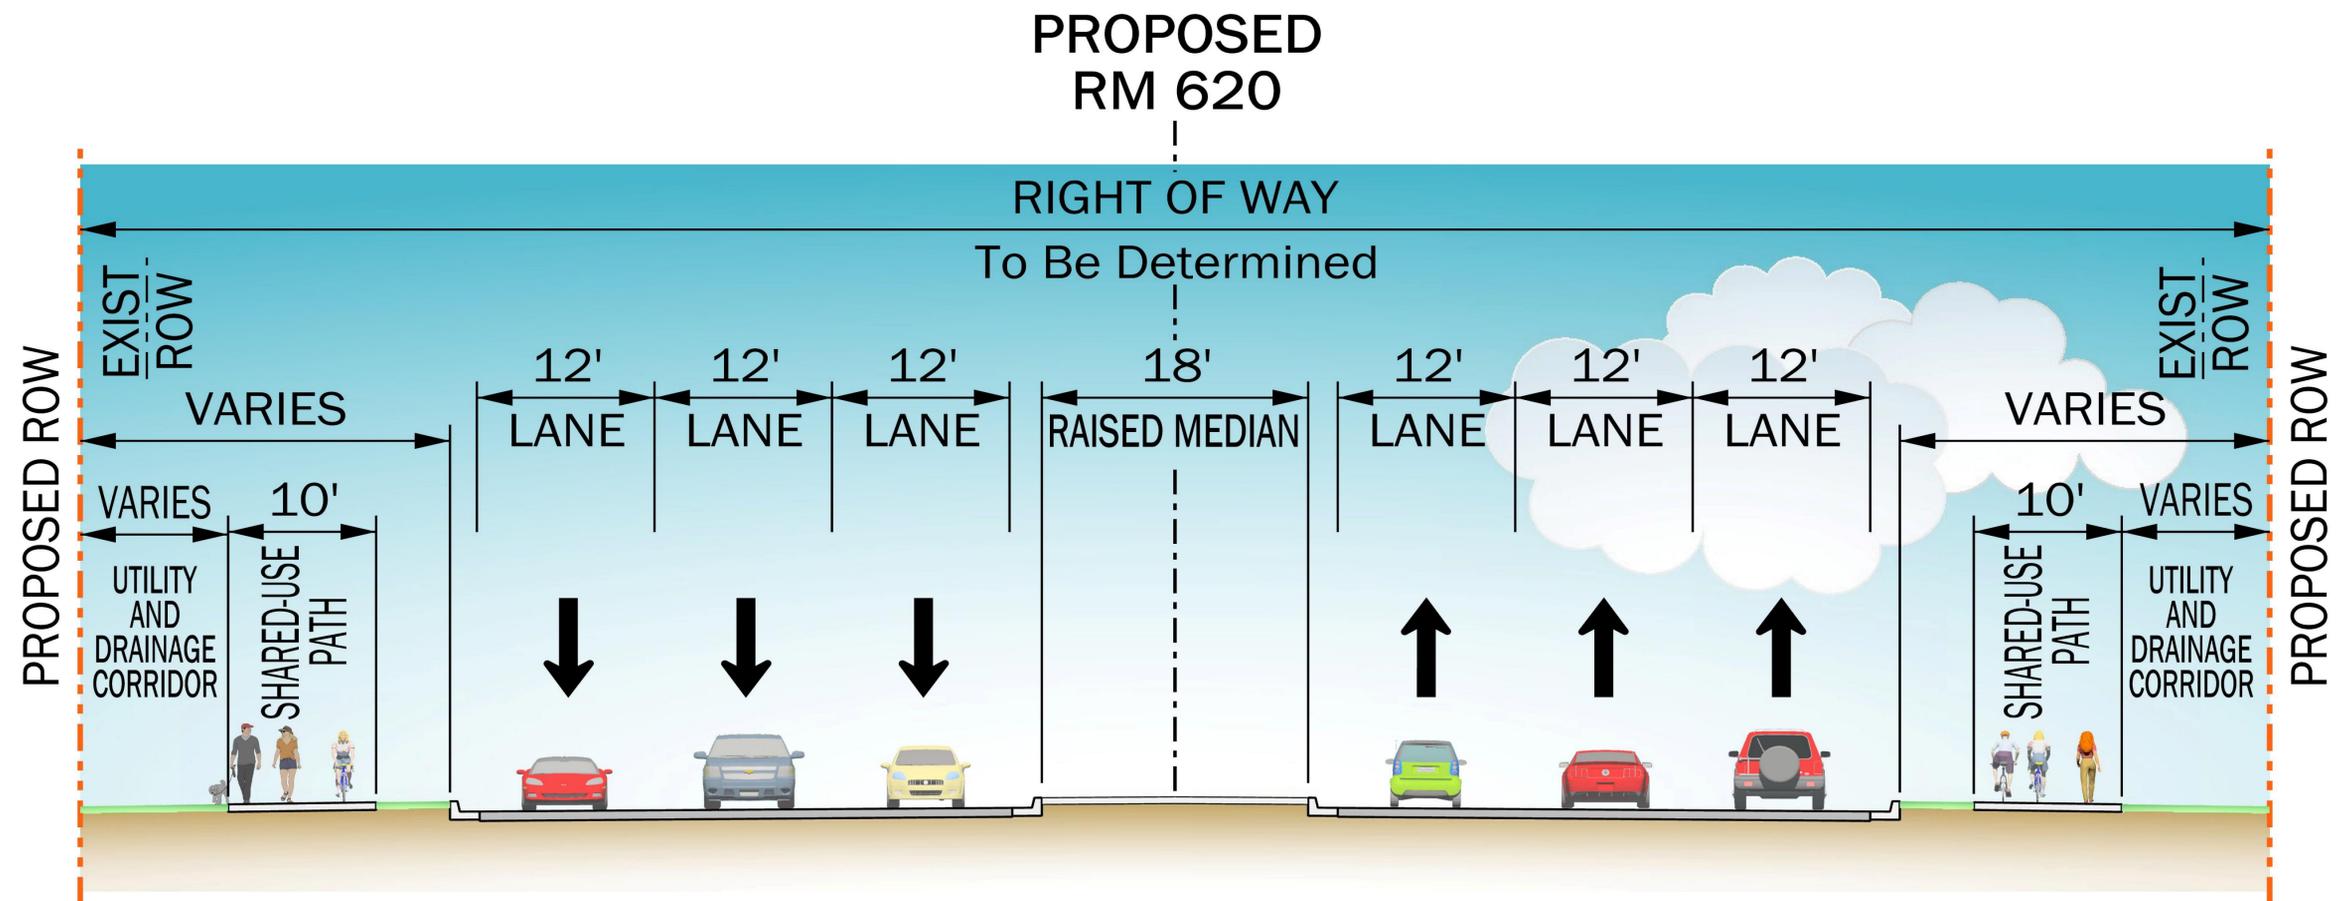

**PROPOSED TYPICAL SECTION - RM 620**  
BETWEEN SH 71 AND HUDSON BEND ROAD