


PRELIMINARY
SUBJECT TO CHANGE


PRELIMINARY
SUBJECT TO CHANGE

DRAWING DATE: 11/28/2018 FILENAME: 24IN*SWBP.dgn

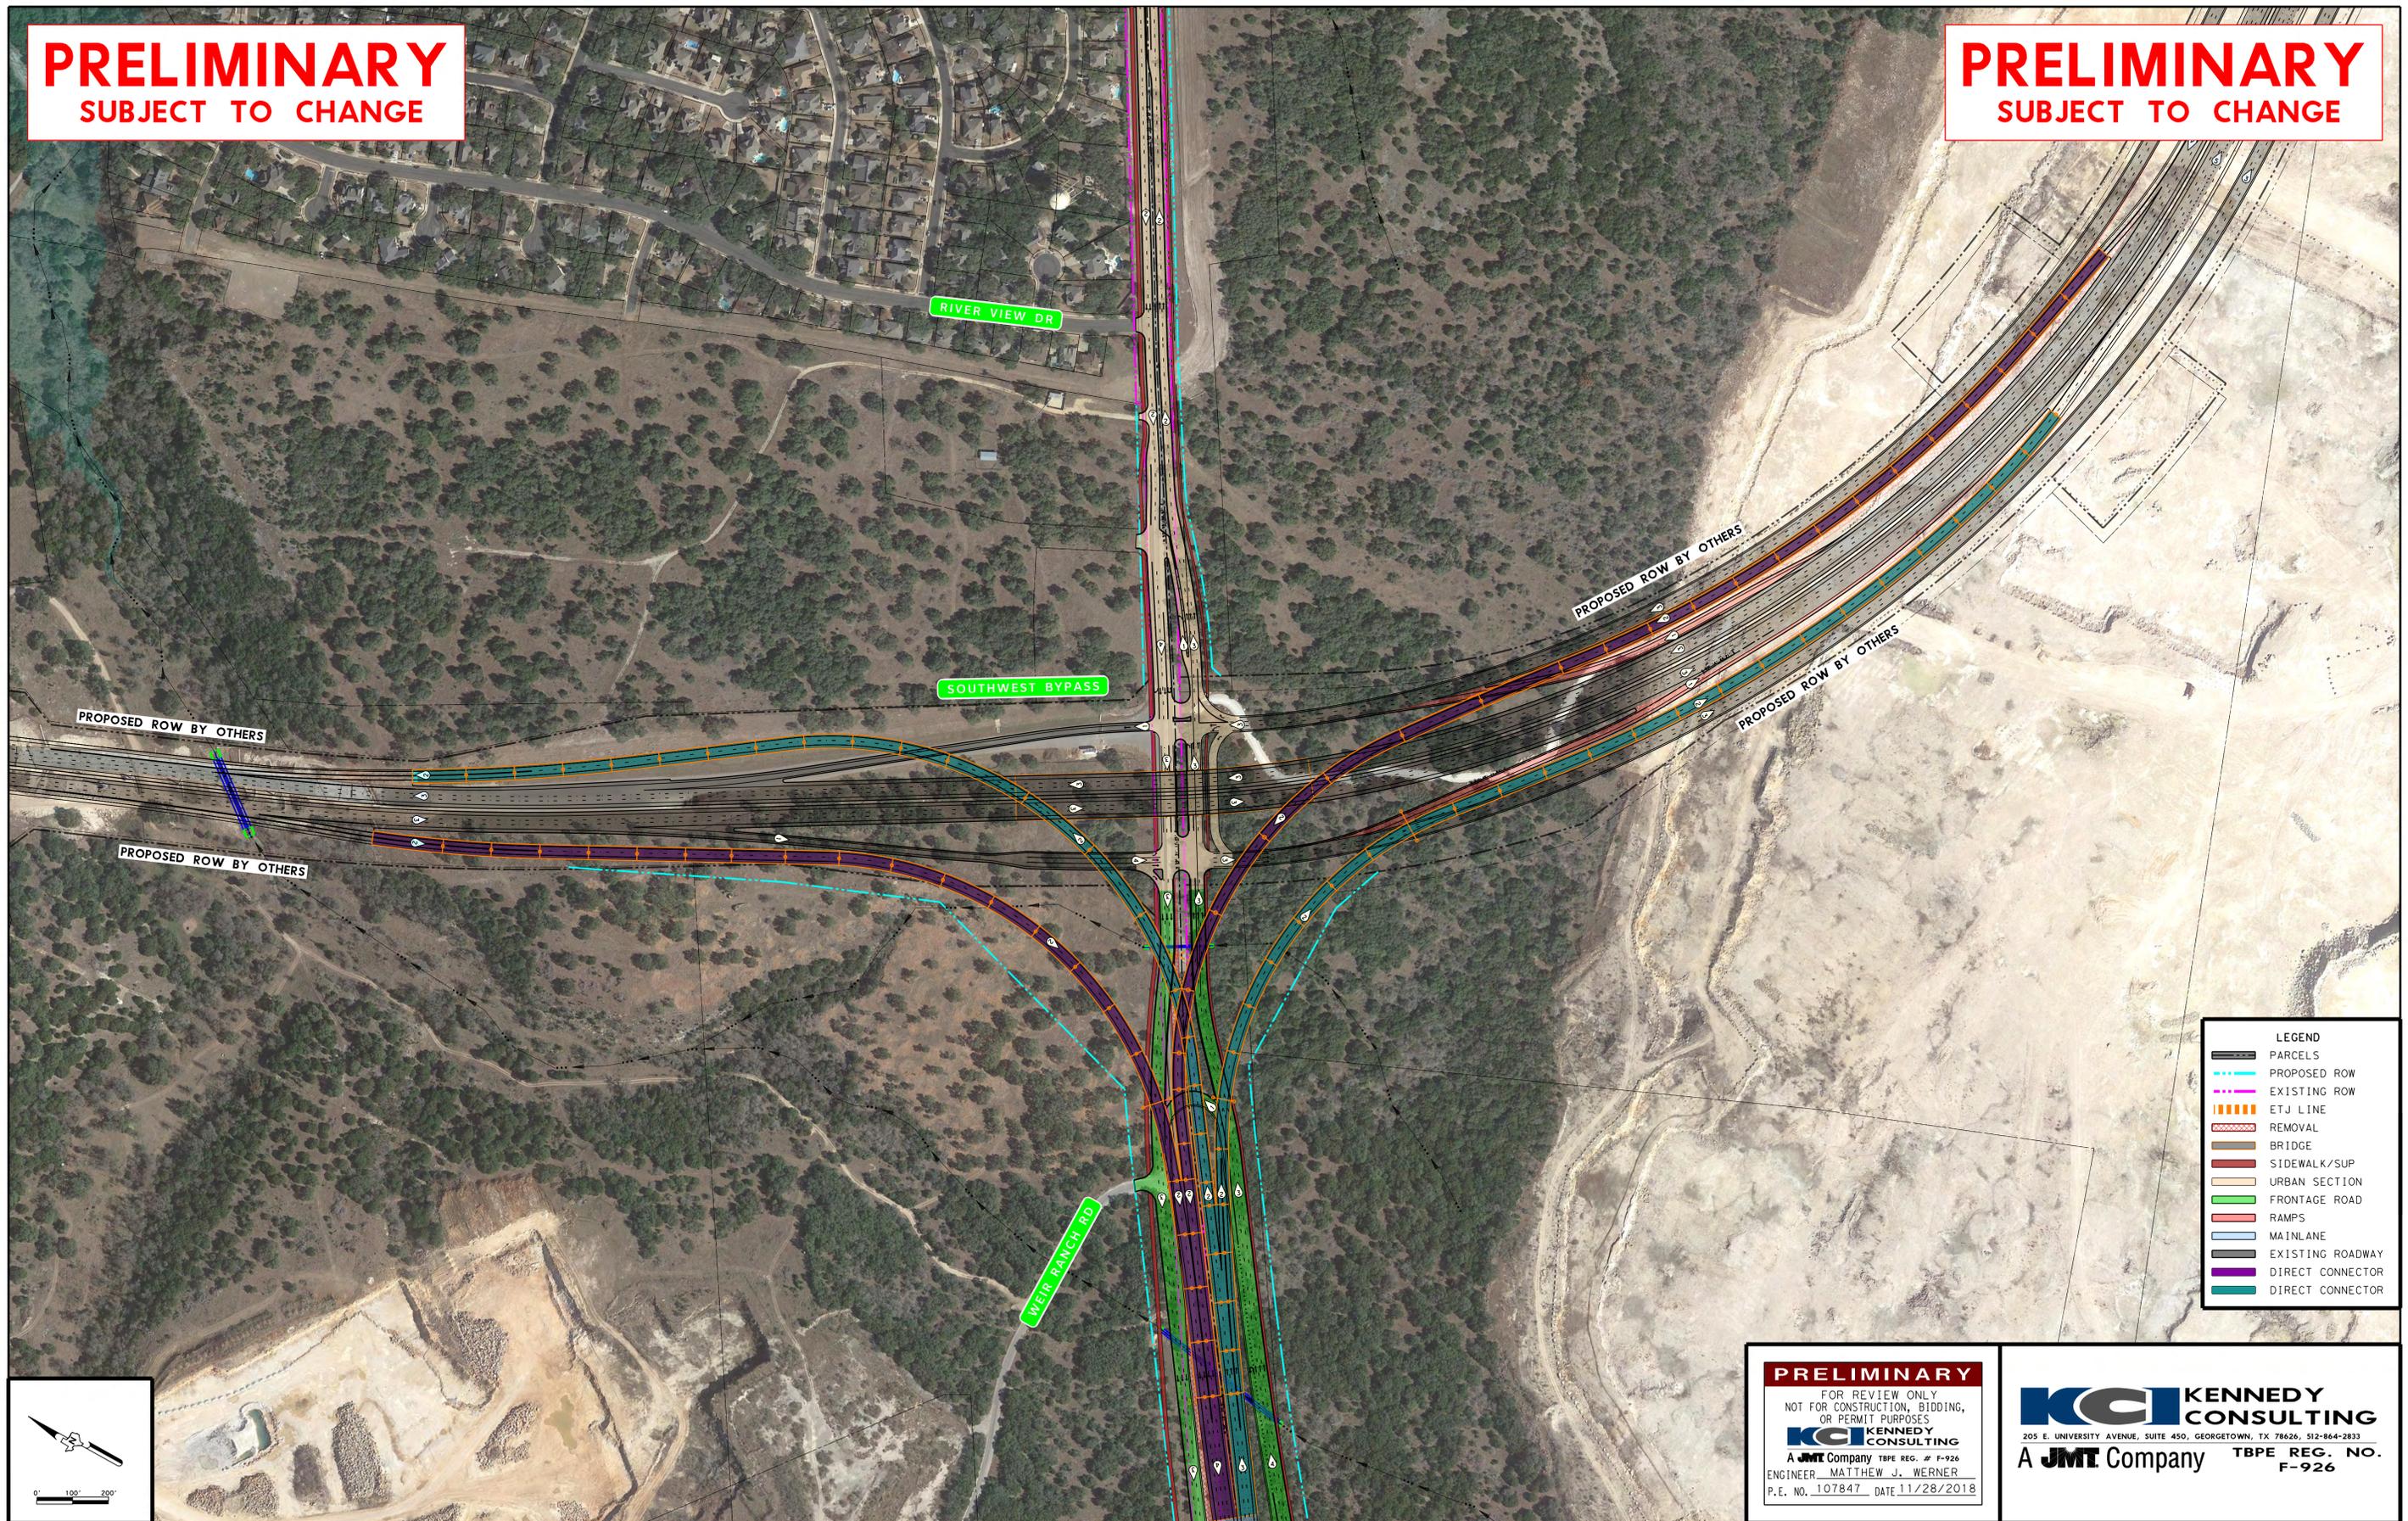

LEGEND

- PARCELS
- PROPOSED ROW
- EXISTING ROW
- ETJ LINE
- REMOVAL
- BRIDGE
- SIDEWALK/SUP
- URBAN SECTION
- FRONTAGE ROAD
- RAMPS
- MAINLANE
- EXISTING ROADWAY
- DIRECT CONNECTOR
- DIRECT CONNECTOR

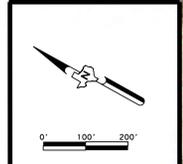

PRELIMINARY
FOR REVIEW ONLY
NOT FOR CONSTRUCTION, BIDDING,
OR PERMIT PURPOSES
KCI KENNEDY CONSULTING
A JMT Company TBPE REG. # F-926
ENGINEER: MATTHEW J. WERNER
P.E. NO. 107847 DATE 11/28/2018

KCI KENNEDY CONSULTING
205 E. UNIVERSITY AVENUE, SUITE 450, GEORGETOWN, TX 78626, 512-864-2833
A JMT Company TBPE REG. NO. F-926