
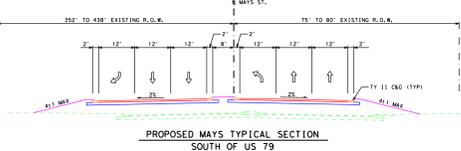
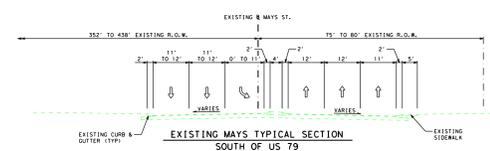
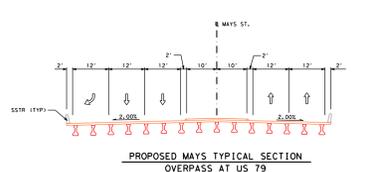
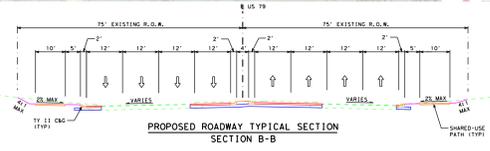
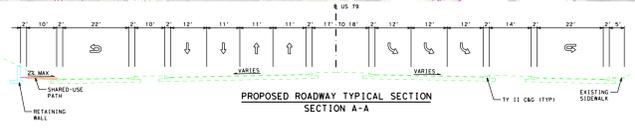
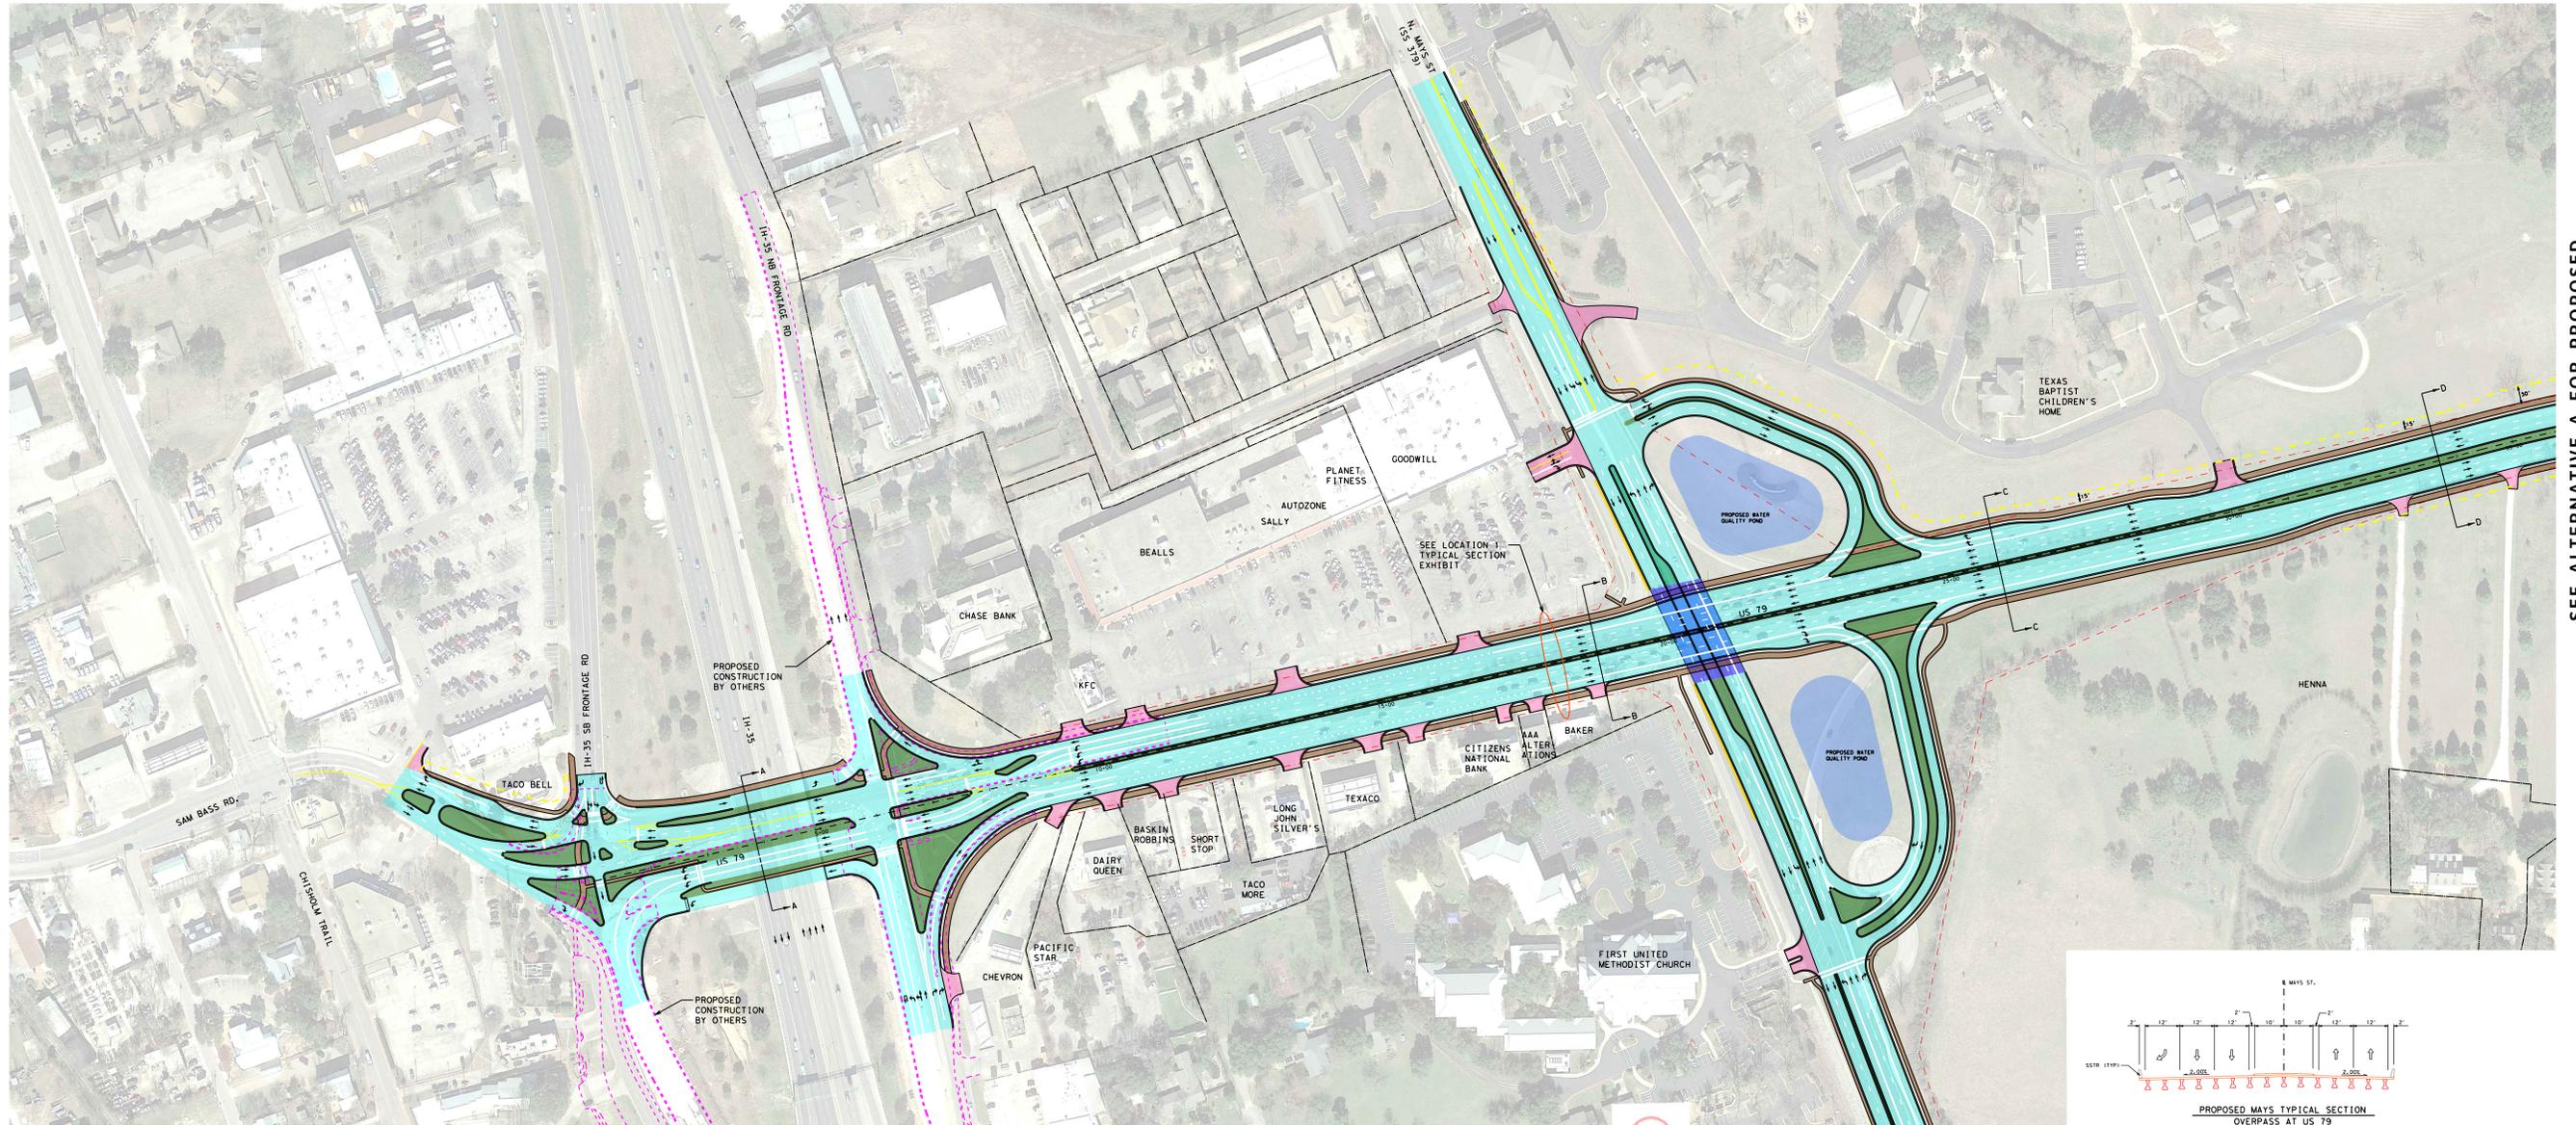


ALTERNATIVE 2

ALTERNATIVE IMPROVEMENTS AT IH 35 AND MAYS STREET

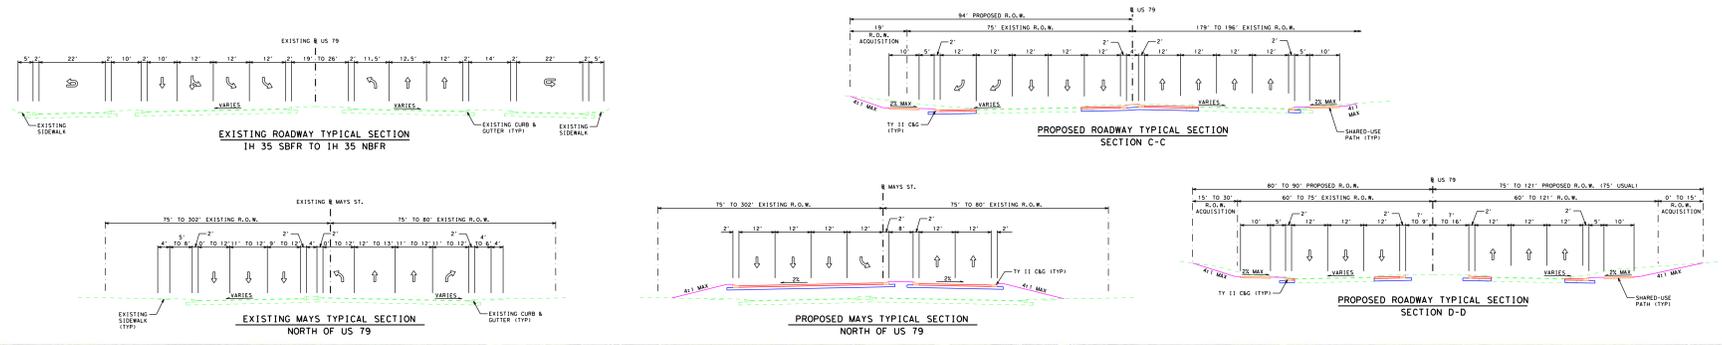

Texas Department of Transportation
ALL RIGHTS RESERVED

PRELIMINARY
THIS DOCUMENT IS RELEASED FOR THE PURPOSE OF PUBLIC REVIEW UNDER THE AUTHORITY OF JOHN BRIC COBERT, P.E. 06-19323
06-09/21/2017
IF A R.O.W. IS TO BE USED FOR CONSTRUCTION, BIDDING OR PERMIT PURPOSES.

LEGEND	
	EXISTING R.O.W.
	PROPOSED R.O.W.
	PROPOSED WORK BY OTHERS
	PROPOSED PAVEMENT
	PROPOSED BRIDGE WORK
	PROPOSED SIDEWALK
	PROPOSED RAISED MEDIAN
	PROPOSED RETAINING WALL
	PROPOSED DRIVEWAY
	PROPOSED WATER QUALITY POND

SEE ALTERNATIVE A FOR PROPOSED IMPROVEMENTS TO THE EAST

SCALE: 1/4" = 1'-0"
HORIZ. 1" = 100'