
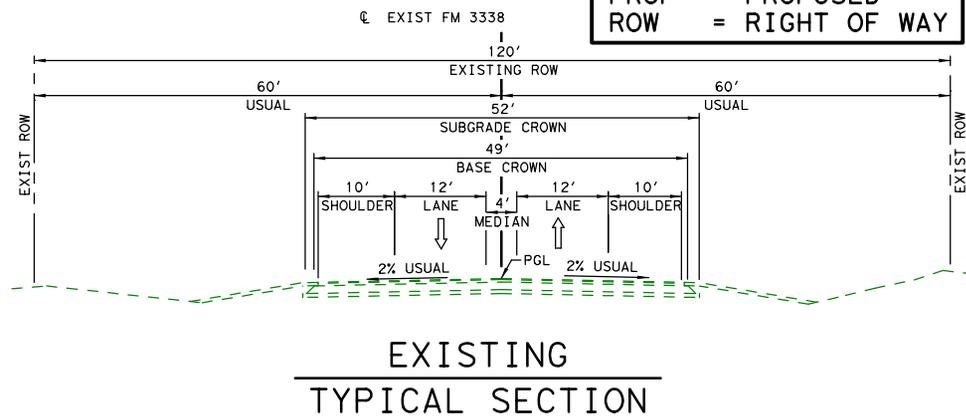


KEY	
EB	= EASTBOUND
WB	= WESTBOUND
SHLDR	= SHOULDER
PROP	= PROPOSED
ROW	= RIGHT OF WAY

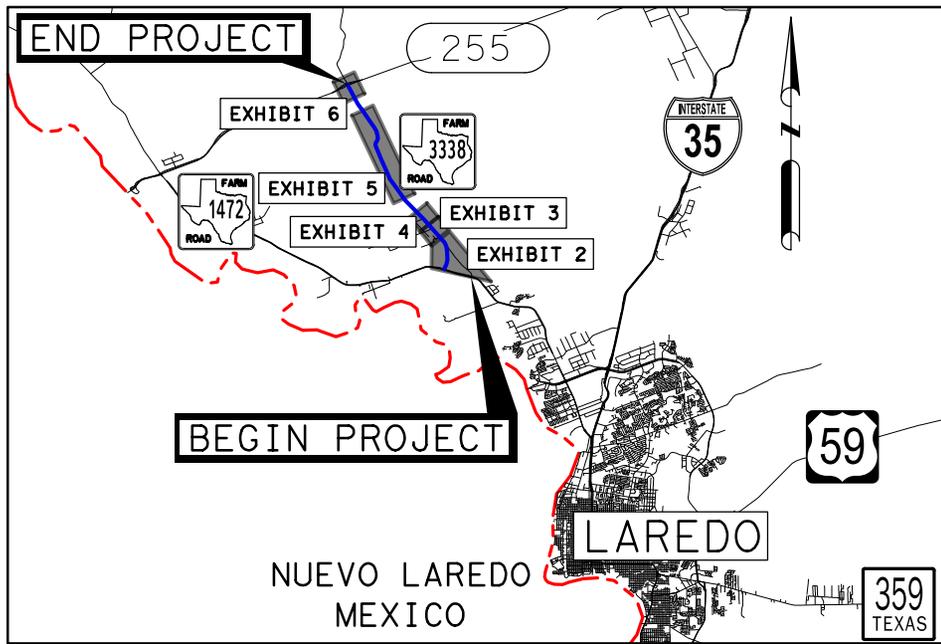



FM 3338
CSJ: 3532-02-012
PRELIMINARY DESIGN SCHEMATIC
WEBB COUNTY
LIMITS: FM 1472 TO SH 255
PROJECT DESC: WIDENING OF NON-FREEWAY

PROJECT LENGTH: 7.72 MILES
RDWY LENGTH: 7.67 MILES
BRIDGE LENGTH: 0.05 MILES

LAREDO DISTRICT

7/14/2020



DATE: 7/14/2020
FILE NAME: E:\110270D-103299\1083178\00\WAS-FM3338-04_DOCUMENTS\EXISTING DATA\ENVIRONMENTAL\NAOC Exhibit\EXHIBIT 01.dwg

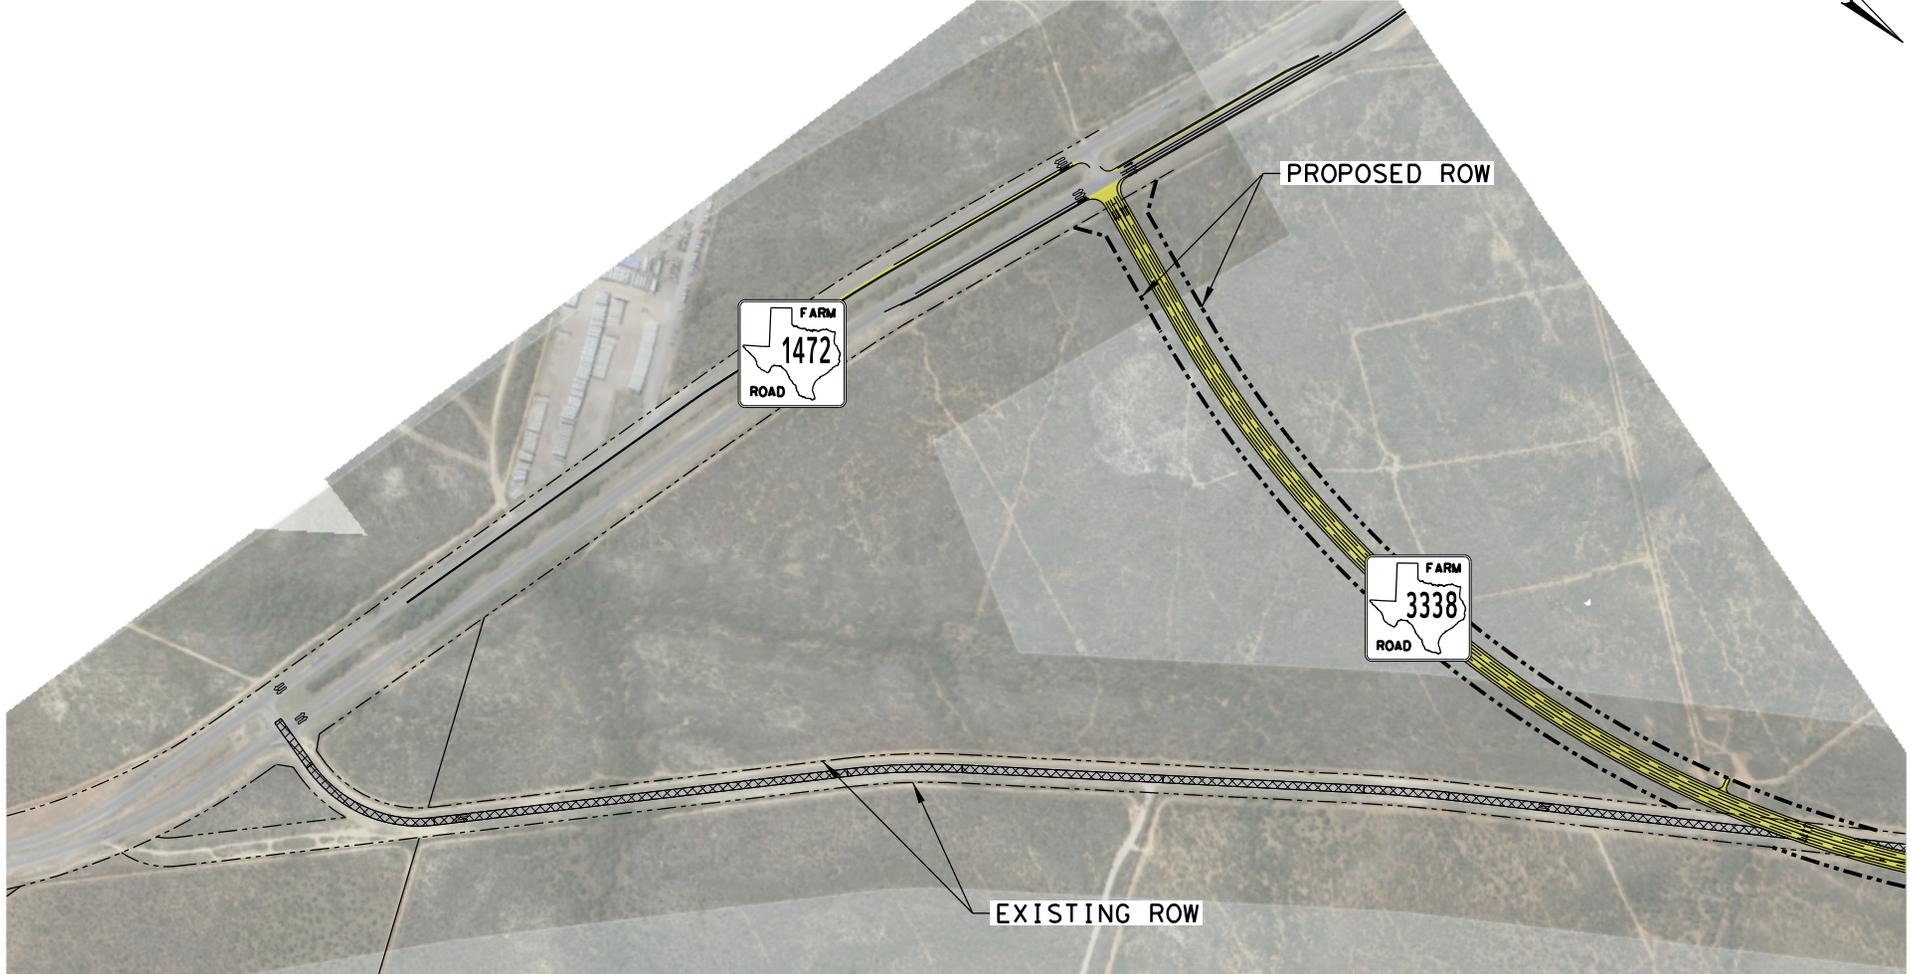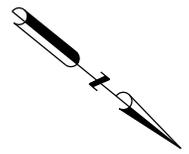

LEGEND

- PROPOSED ROW (RIGHT OF WAY) PARCEL BOUNDARY
- EXISTING ROW (RIGHT OF WAY) PROPOSED ROADWAY
- PROPOSED TRAFFIC LANE
- EXISTING TRAFFIC LANE PAVEMENT TO BE REMOVED

DATE: 7/14/2020
FILE NAME: F:\1102700\032990\108178\0\WVA2-F13338-04_DOCUMENTS\EXISTING DATA\ENVIRONMENTAL\NAOC\ENR\13338\04_02.dwg

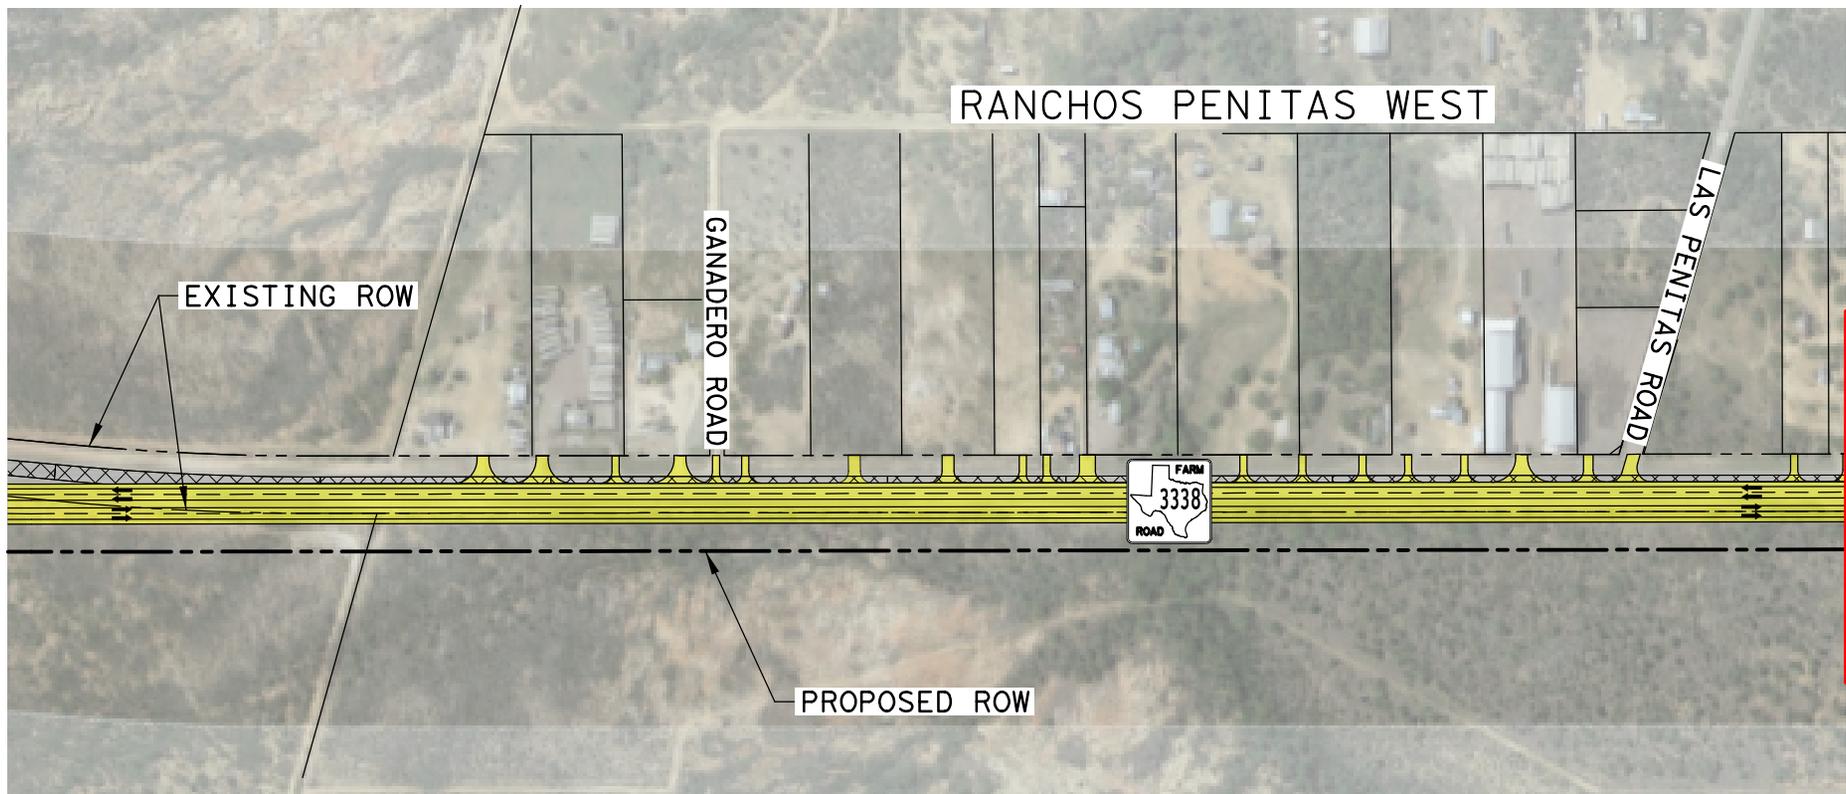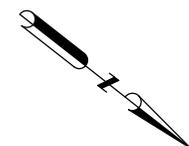

LEGEND


- | | | | |
|-----------------------------|---------|------------------------|---------|
| PROPOSED ROW (RIGHT OF WAY) | — — — — | PARCEL BOUNDARY | — — — — |
| EXISTING ROW (RIGHT OF WAY) | — — — — | PROPOSED ROADWAY | |
| PROPOSED TRAFFIC LANE | | PAVEMENT TO BE REMOVED | |
| EXISTING TRAFFIC LANE | | | |

MATCHLINE TO EXHIBIT 4

DATE: 7/14/2020 FILE NAME: R:\1102700\032999\1083178\00\WVA2-F103338.dwg DOCUMENTS\EXISTING DATA\ENVIRONMENTAL\NAOC\ENR\EXHIBIT_03.dwg



FIGURE 1

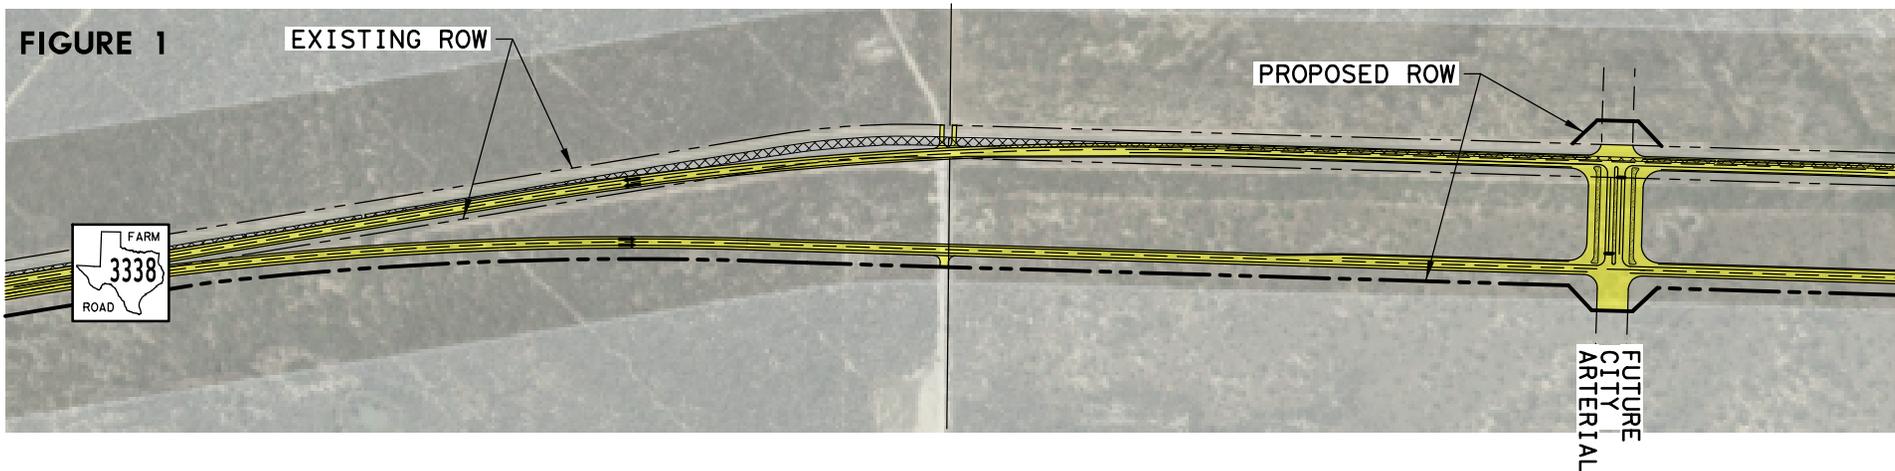

MATCHLINE TO FIGURE 2

FIGURE 2





MATCHLINE TO FIGURE 1

LEGEND

- | | | | |
|-----------------------------|---------|------------------------|---|
| PROPOSED ROW (RIGHT OF WAY) | — — — — | PARCEL BOUNDARY | — — — — |
| EXISTING ROW (RIGHT OF WAY) | - - - - | PROPOSED ROADWAY |  |
| PROPOSED TRAFFIC LANE | ⇌ | PAVEMENT TO BE REMOVED |  |
| EXISTING TRAFFIC LANE | ⇌ | | |

DATE: 7/14/2020 FILE NAME: F:\1007200-1032999-1083178-00\WVA2-F103338-04_DOCUMENTS\EXISTING DATA\ENVIRONMENTAL\NAOC\ENR\EXHIBIT_05.dwg

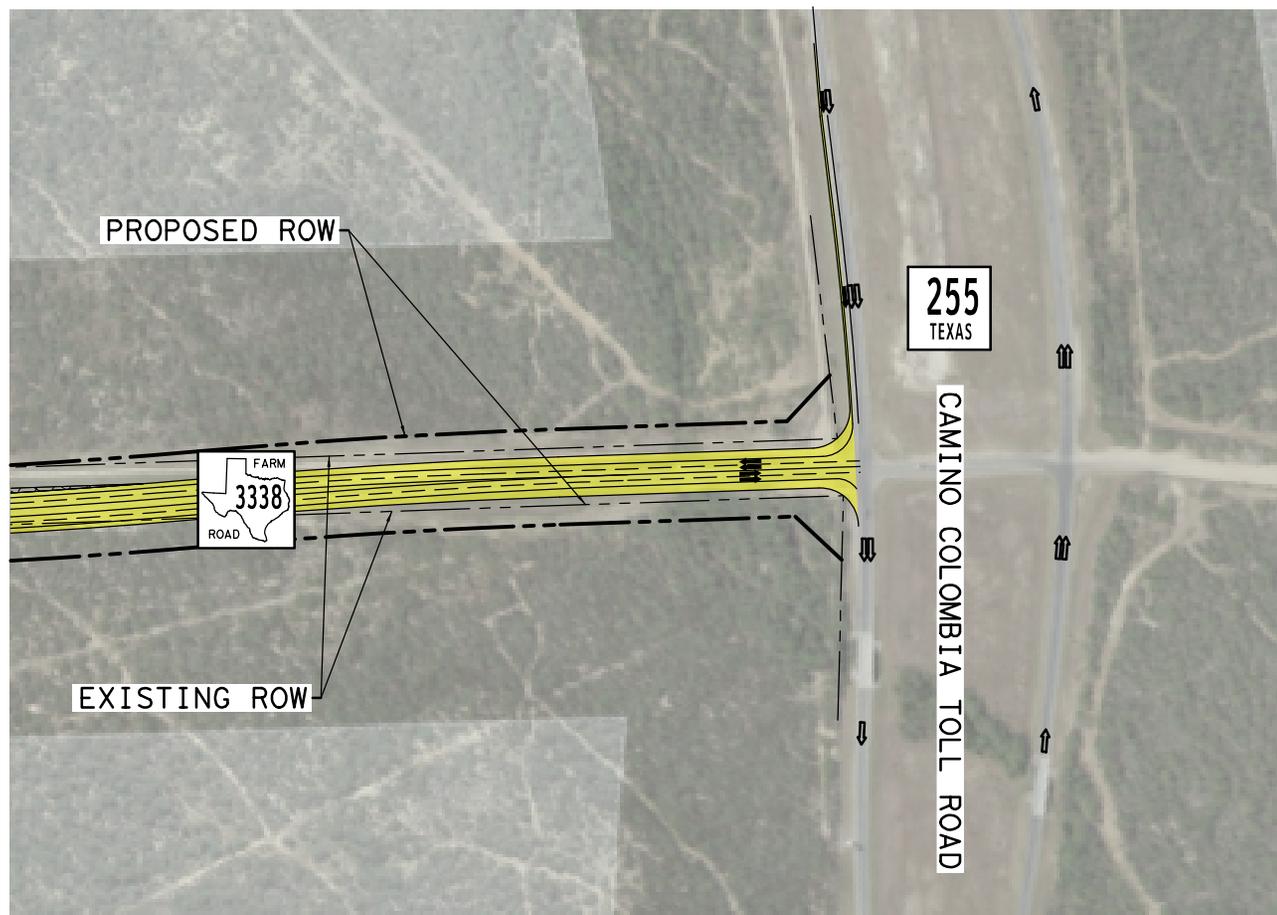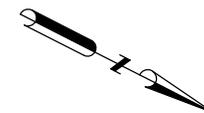

LEGEND

- | | | | |
|-----------------------------|---------|------------------------|---|
| PROPOSED ROW (RIGHT OF WAY) | — — — — | PARCEL BOUNDARY | — — — — |
| EXISTING ROW (RIGHT OF WAY) | - - - - | PROPOSED ROADWAY |  |
| PROPOSED TRAFFIC LANE | ⇨ | PAVEMENT TO BE REMOVED |  |
| EXISTING TRAFFIC LANE | ⇨ | | |