


# **APPENDICES**

# **APPENDIX A**


**Typical Section and Preliminary Project Outlay**

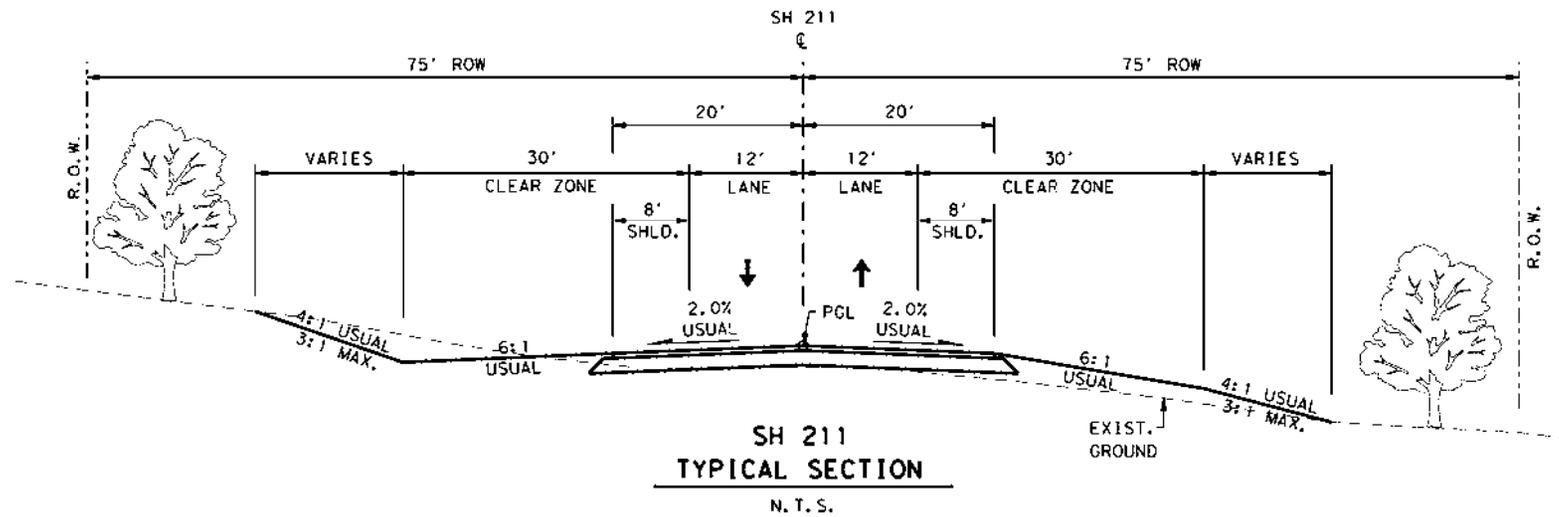

SH 211  
 TYPICAL SECTION


Plotted on: 2/20/2014

Design File name: P:\66\26\08\design\Exhibit\DCM\Environmental Doc\662608PROJECT01.dgn

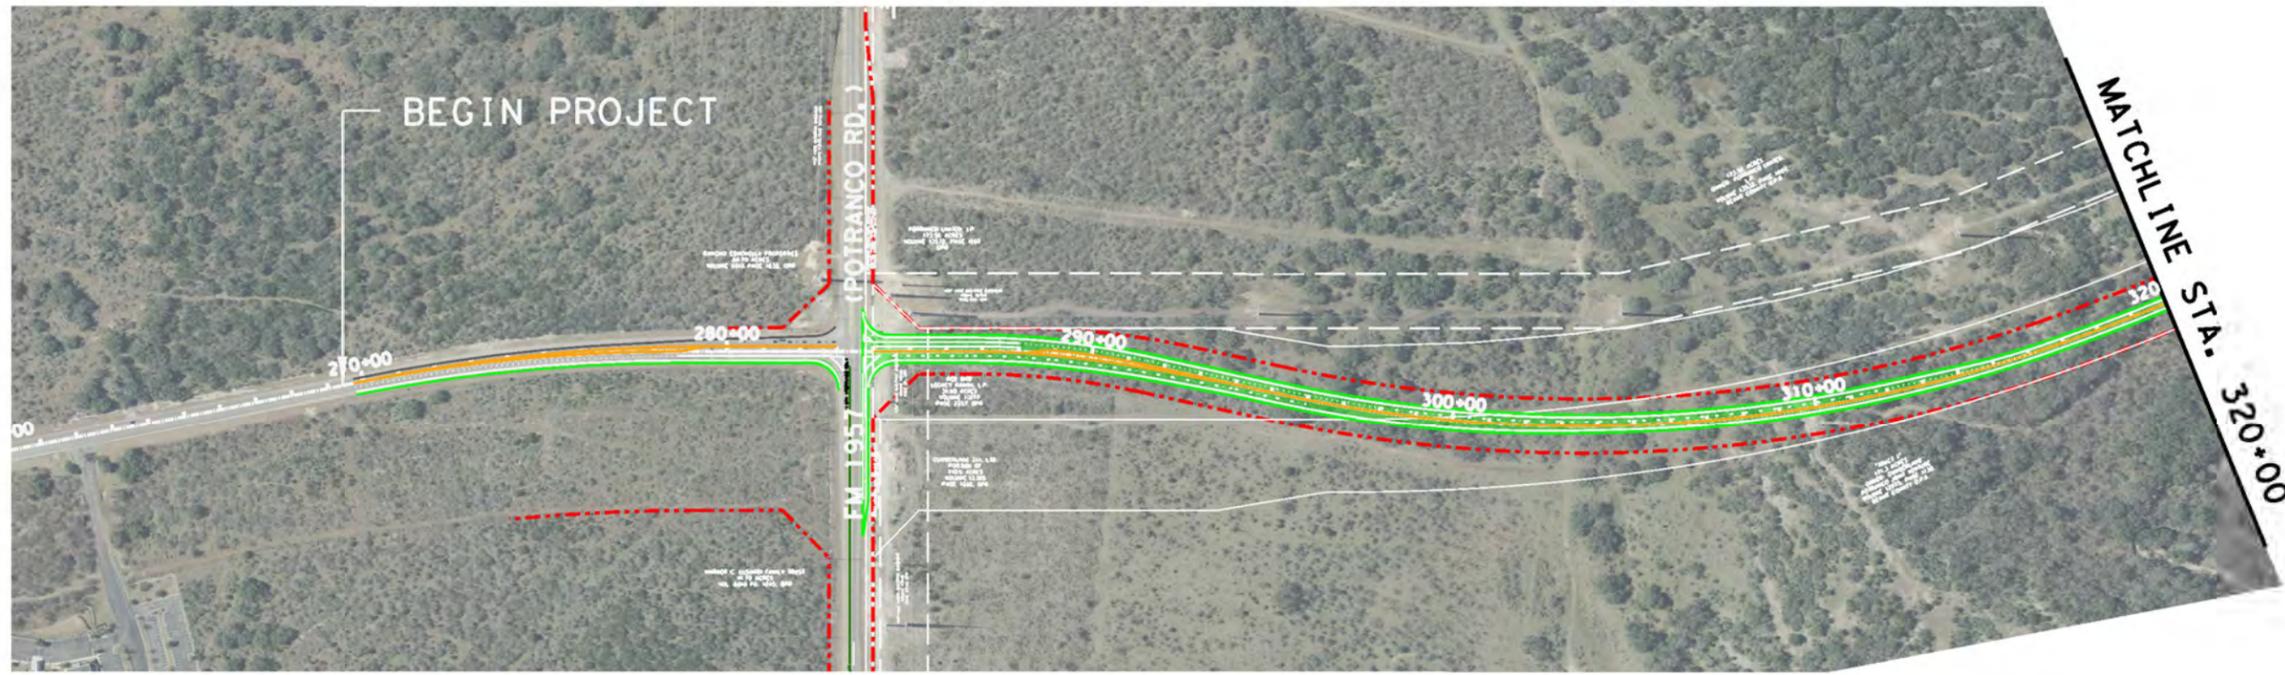

**LEGEND**

- PROPOSED R. O. W.
- PROPOSED ROADWAY

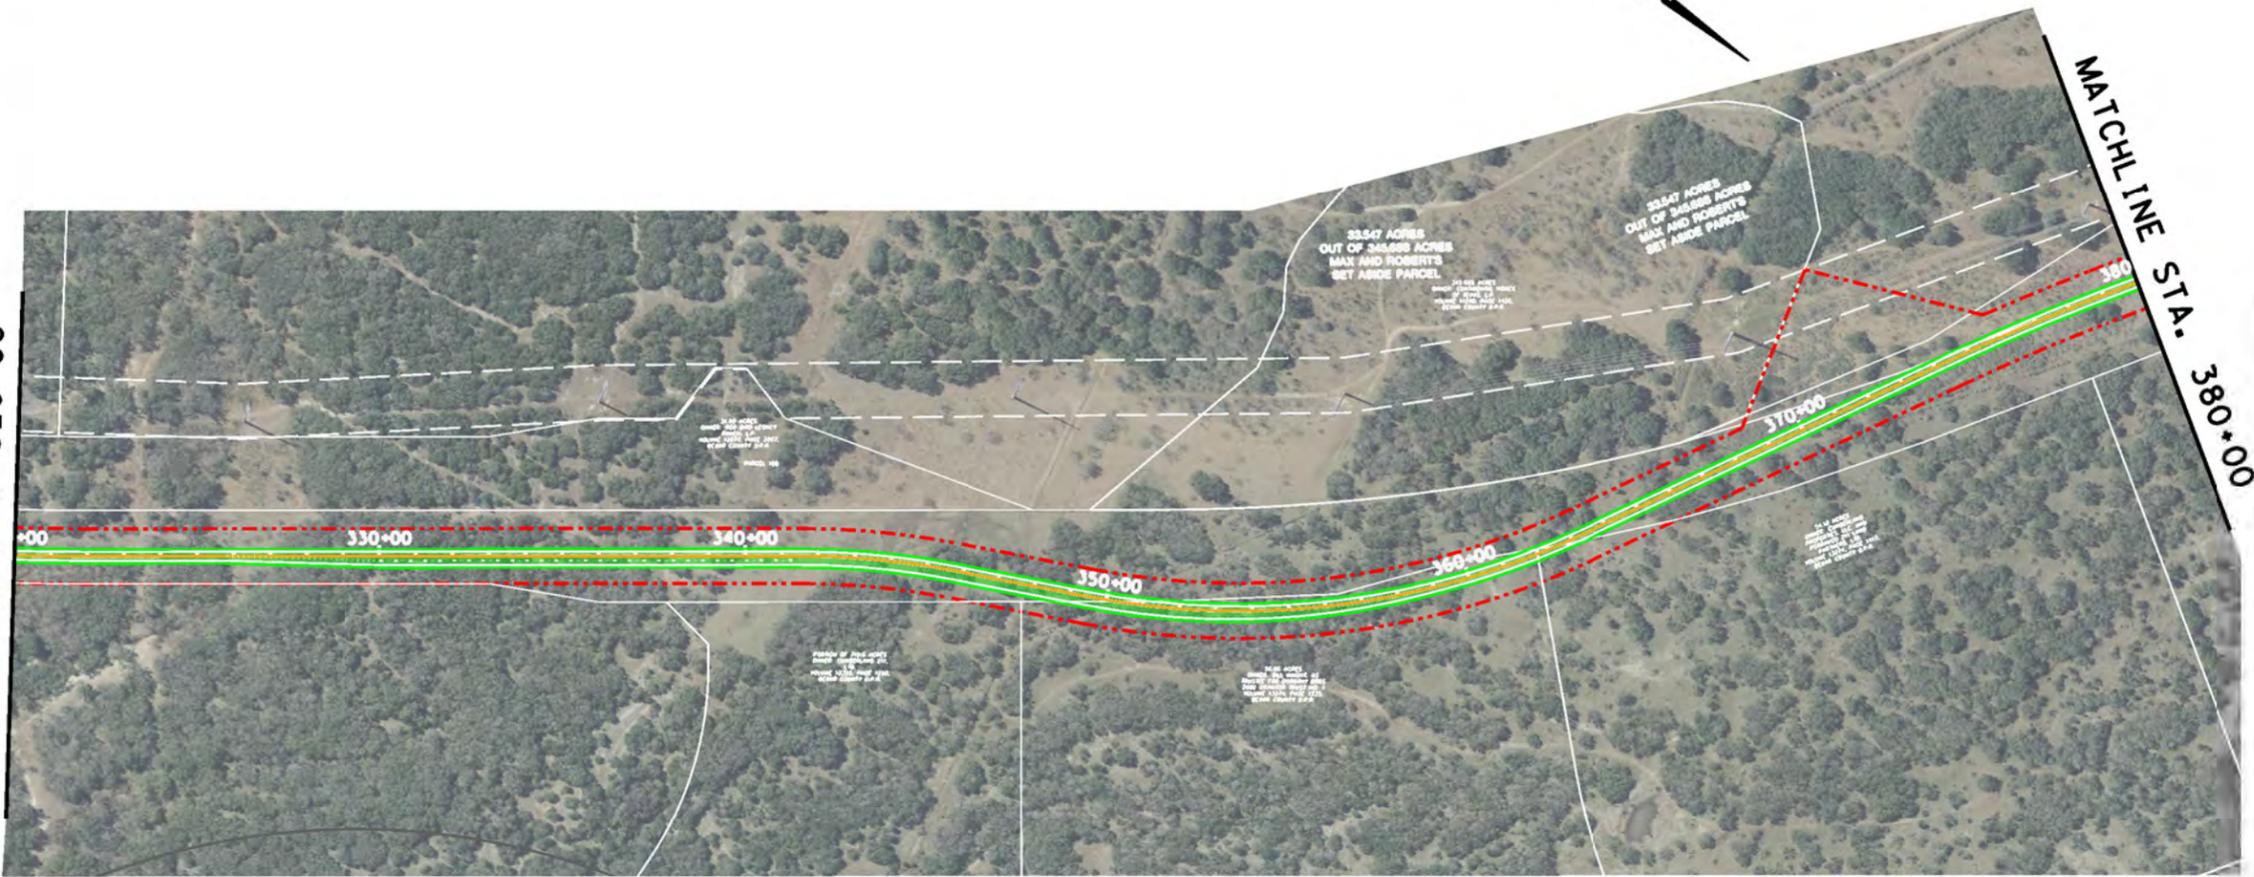

INTERIM REVIEW ONLY  
 Document Incomplete. Not intended for  
 permit, bidding or construction.  
 Engineer: SCOTT D. ARMSTRONG  
 P.E. Serial No. 69320  
 Date: 2/20/2014

SCALE: 1" = 500'

REV. NO.	DATE	DESCRIPTION	BY

**Pape-Dawson ENGINEERS**  
 555 EAST RAMSEY | SAN ANTONIO, TEXAS 78216 | PHONE: 210.375.9000  
 FAX: 210.375.9010  
 TEXAS BOARD OF PROFESSIONAL ENGINEERS, FIRM REGISTRATION # 470

BEXAR COUNTY  
 PUBLIC WORKS DEPARTMENT

SH 211  
**PRELIMINARY  
 PROJECT LAYOUT**

SHEET 1 OF 4

CDR	FED. DIST. NO.	STATE	FEDERAL AID PROJECT NO.	HIGHWAY NO.		
	6	TEXAS	XXX XXXX	SH 211		
CHK	DIST.	COUNTY	CONT. NO.	SECT. NO.	JOB NO.	SHEET NO.
	SAT	BEXAR	XXXX	XX	XXX	




Plotted on: 2/20/2014

Design File name: P:\66\26\08\design\exhib\1\DCM\Environmental Doc\662608PROJECT03.dgn

MATCHLINE STA. 500+00

MATCHLINE STA. 560+00

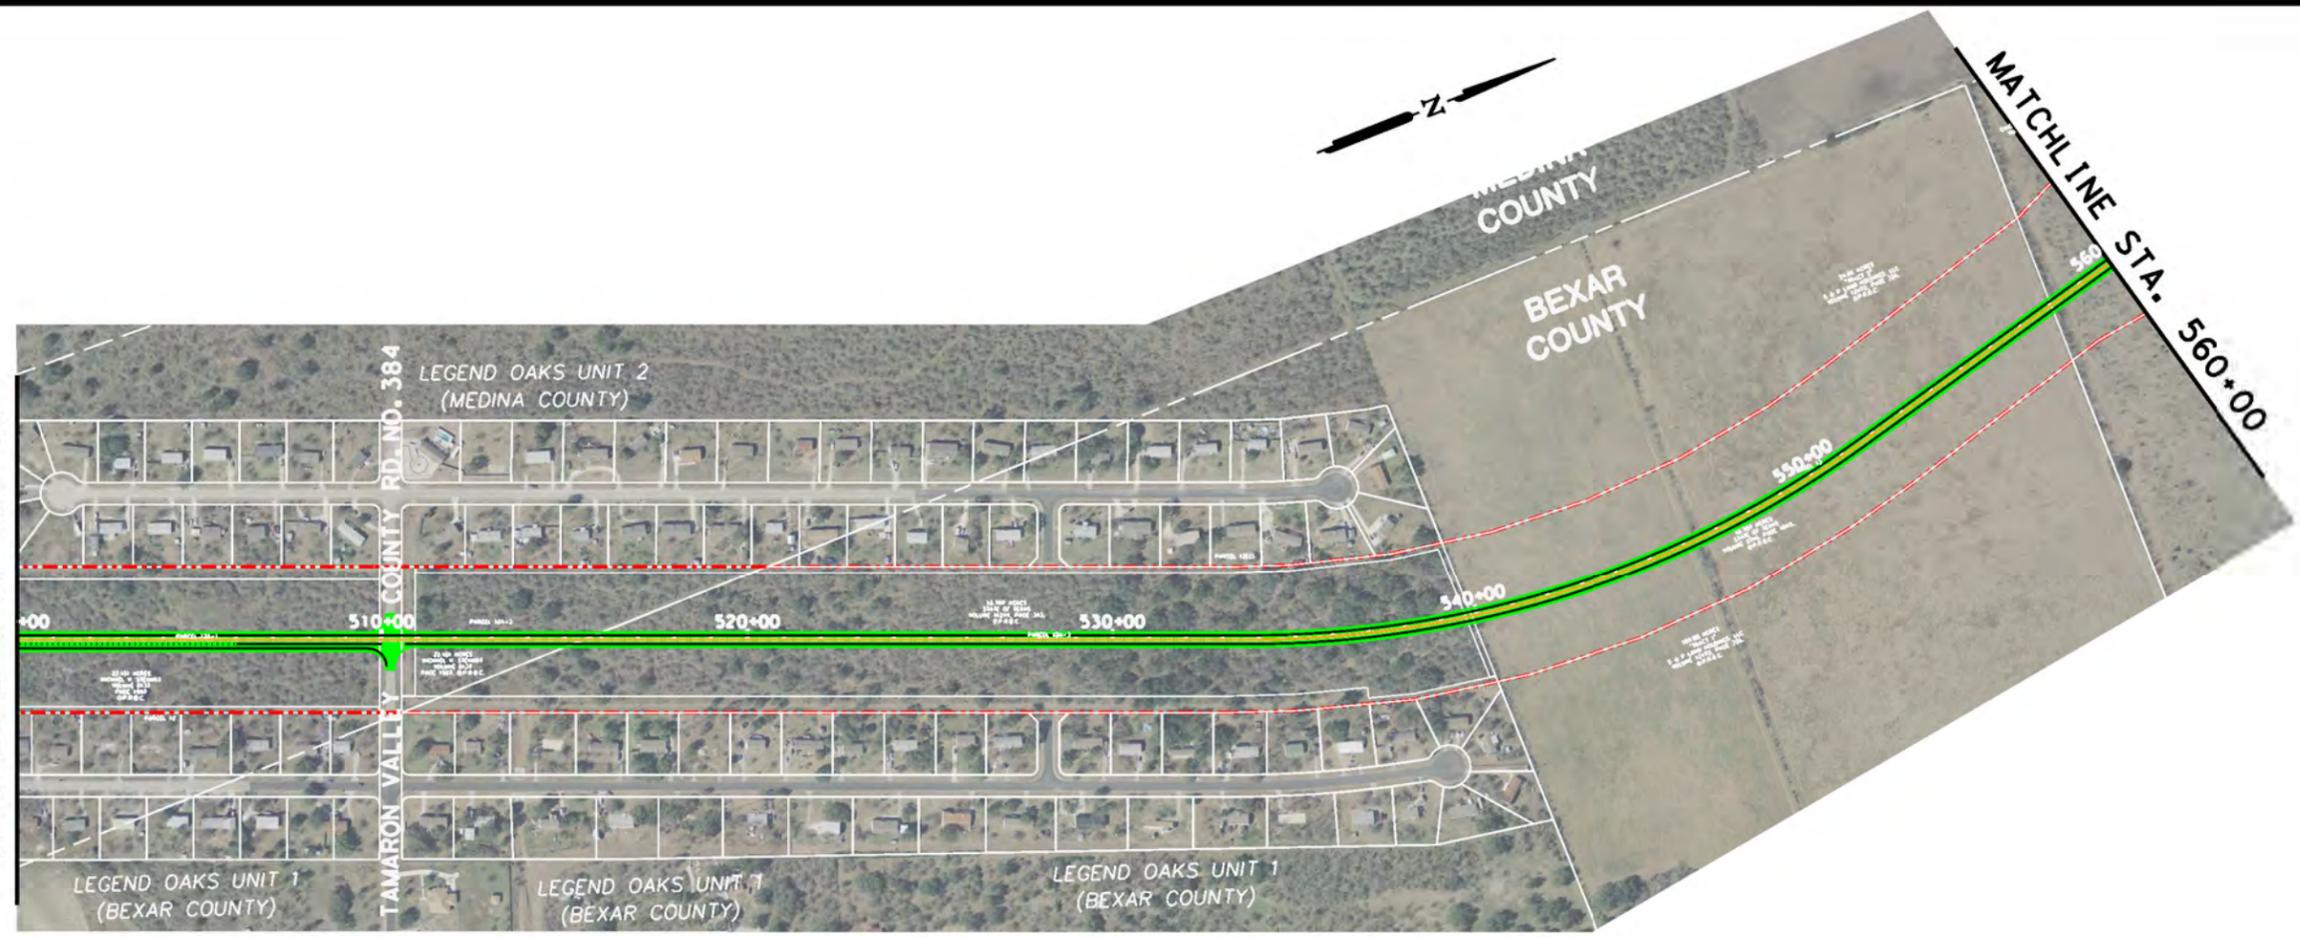

**LEGEND**

- - - PROPOSED R. O. W.
- PROPOSED ROADWAY

INTERIM REVIEW ONLY  
 Document Incomplete. Not Intended for  
 permit, bidding or construction.  
 Engineer: SCOTT G. LINSTRON  
 P.E. Serial No. 68120  
 Date: 2/20/2014

SCALE = 1" = 500'

REV. NO.	DATE	DESCRIPTION	BY

**Pape-Dawson Engineers**  
 555 EAST RAMSEY | SAN ANTONIO, TEXAS 78216 | PHONE: 210.375.9000  
 FAX: 210.375.9010  
 TEXAS BOARD OF PROFESSIONAL ENGINEERS, FIRM REGISTRATION # 470

**BEXAR COUNTY**  
 PUBLIC WORKS DEPARTMENT

SH 211  
**PRELIMINARY PROJECT LAYOUT**

SHEET 3 OF 4

CDR	FED. NO.	STATE	FEDERAL AID PROJECT NO.	HIGHWAY NO.		
	6	TEXAS	XXX XXXX	SH 211		
CHK	DIST.	COUNTY	CONT. NO.	SECT. NO.	JOB NO.	SHEET NO.
	SAT	BEXAR	XXXX	XX	XXX	


Plotted on: 2/20/2014



**LEGEND**

- - - PROPOSED R. O. W.
- PROPOSED ROADWAY

Design File name: P:\66\26\08\design\Exhibits\DCM\Environmental Doc\662608PROJECT04.dgn

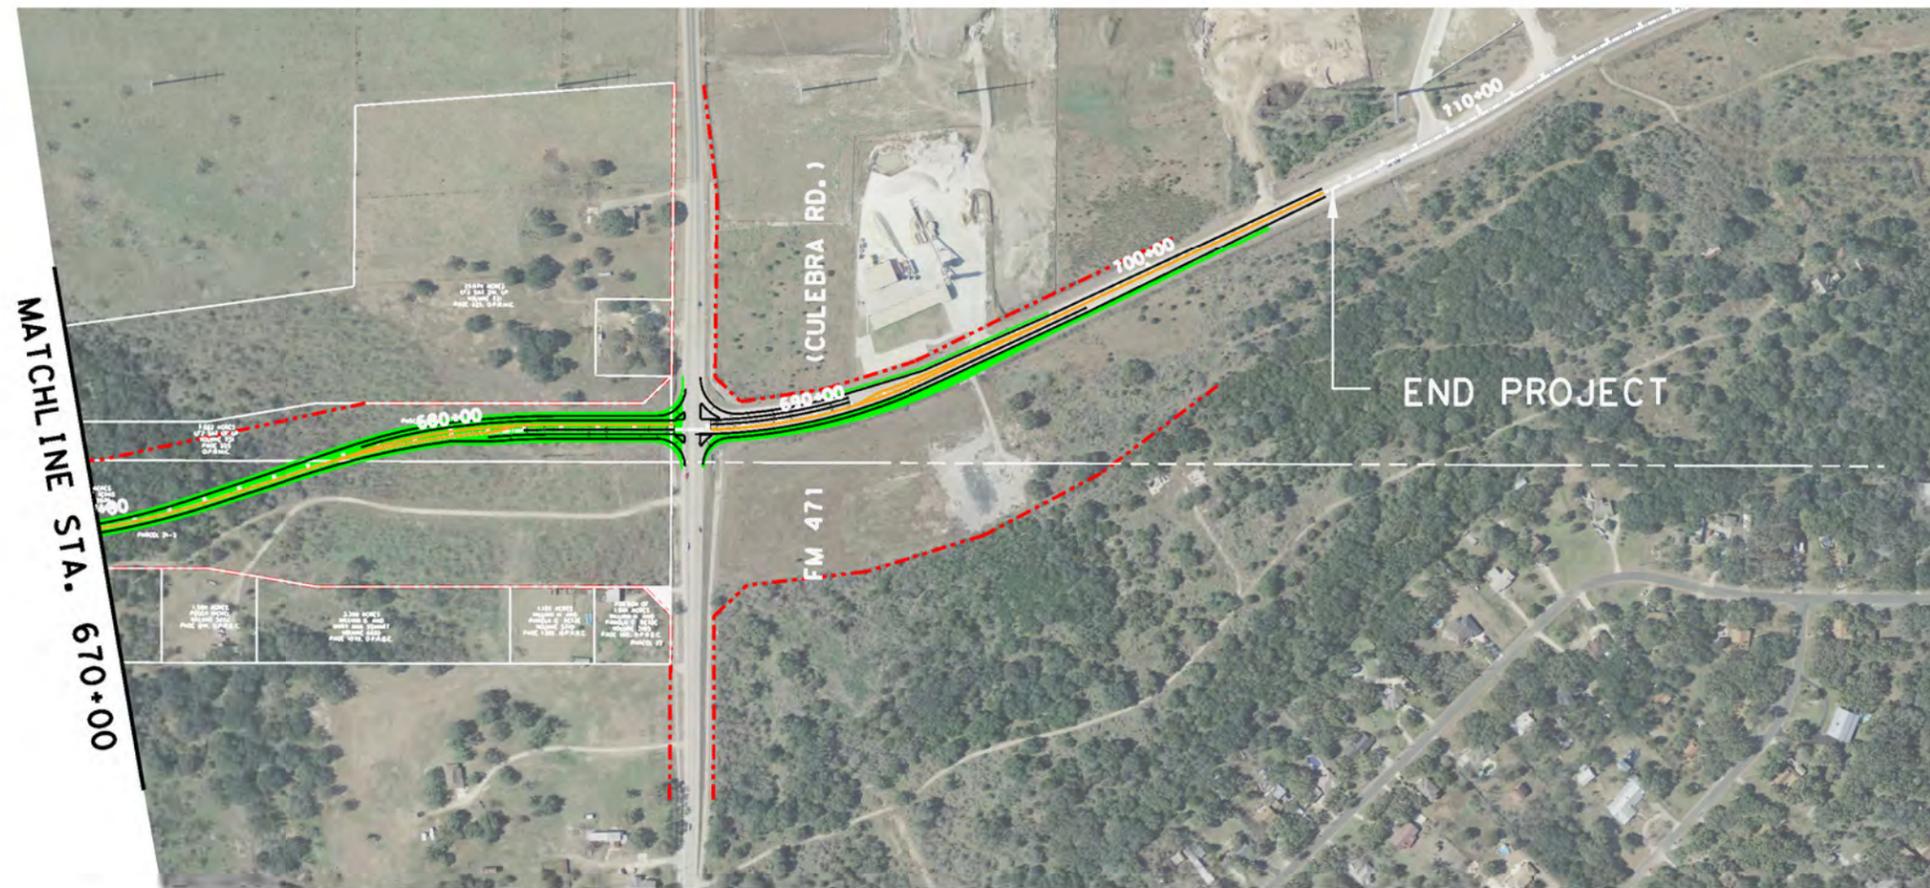

INTERIM REVIEW ONLY  
 Document incomplete. Not intended for  
 permit, bidding or construction.  
 Engineer: SCOTT G. LINSTRONG  
 P.E. Serial No. 68120  
 Date: 2/20/2014

SCALE: 1" = 500'

REV. NO.	DATE	DESCRIPTION	BY

**PAPE-DAWSON ENGINEERS**  
 555 EAST RAMSEY | SAN ANTONIO, TEXAS 78216 | PHONE: 210.375.9000  
 FAX: 210.375.9010  
TEXAS BOARD OF PROFESSIONAL ENGINEERS, FIRM REGISTRATION # 470

**BEXAR COUNTY**  
 PUBLIC WORKS DEPARTMENT

**SH 211**

**PRELIMINARY PROJECT LAYOUT**

SHEET 4 OF 4

CDR	DES. NO.	STATE	FEDERAL AID PROJECT NO.	HIGHWAY NO.		
	6	TEXAS	XXX XXXX	SH 211		
CHK	DIST.	COUNTY	CONT. NO.	SECT. NO.	JOB NO.	SHEET NO.
	SAT	BEXAR	XXXX	XX	XXX	