


PLAN LEGEND
SYMBOLGY

MAIN LANES	
FRONTAGE ROADS / RAMPS	
BRIDGES	
DIRECT CONNECTOR	
SCHOOLS	
INDUSTRIAL DEVELOPMENT	
PARKS	
PRISON	
FLOOD PLAIN	
FLOODWAY	

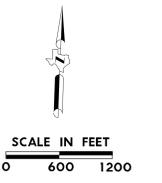

PRELIMINARY SUBJECT TO CHANGE

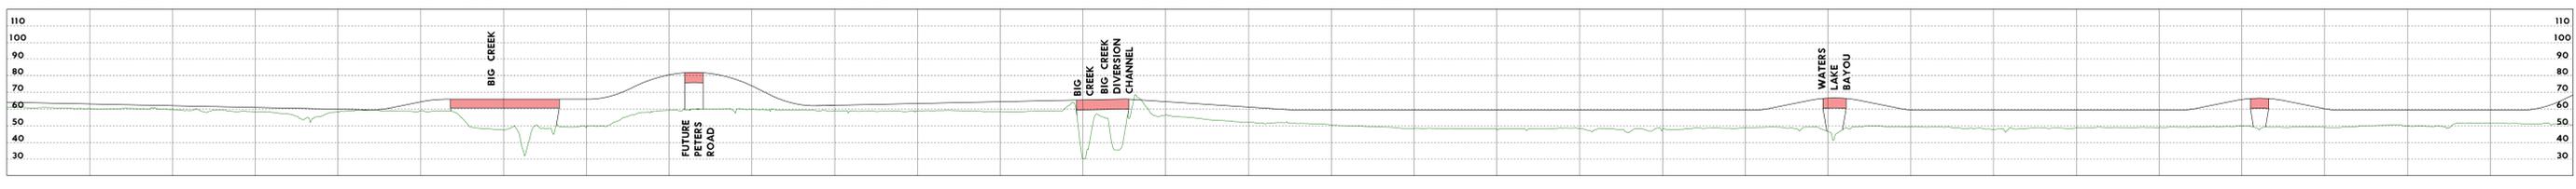


IMAGE DATE: JAN-10
 GRAND PARKWAY (SH 99)
 SEGMENT C
SCHEMATIC LAYOUT
 PUBLIC WORKSHOP, DEC. 4, 2012
 SHEET 3 OF 5

BROWN & GAY ENGINEERS, INC.
 189E REG. F-1046

ATKINS
 189E REG. F-474

T:\Projects\99000\99000_CADD\Drawings\99_Schematic\99_Schematic.dwg
 5:20:36 PM
 04/20/12
 M