


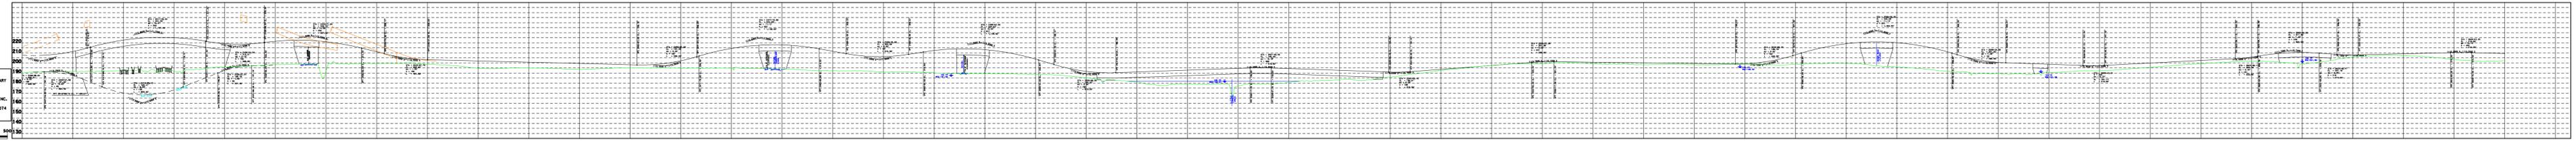

PRELIMINARY - SUBJECT TO CHANGE

PRELIMINARY - SUBJECT TO CHANGE

PRELIMINARY - SUBJECT TO CHANGE



- PLAN LEGEND**
SYMBOLLOGY
- MAIN LANES ▬
 - FRONTAGE ROADS / RAMP ▬
 - BRIDGES ▬
 - DIRECT CONNECTOR ▬
 - EXISTING ROW ▬
 - PROPOSED ROW ▬
 - PROPOSED DETENTION PONDS ▬

© 2012
Texas Department of Transportation

JACOBS
5995 ROGERDALE RD
HOUSTON, TX 77072-3495
832.351.7230
TBPE# F-2966

GRAND PARKWAY
SEGMENT F-1
US 290 TO SH 249

100% SUBMITTAL
THIS DOCUMENT IS PRELIMINARY
AND SUBJECT TO CHANGE.
RESPONSIBLE ENGINEER
JACOBS ENGINEERING GROUP, INC.
MORNING SALEM, P.E. 82074
6/7/2012

SCALE: 0 250 500

- PLAN LEGEND**
SYMBOLLOGY
- MAIN LANES ▬
 - FRONTAGE ROADS / RAMP ▬
 - BRIDGES ▬
 - DIRECT CONNECTOR ▬
 - EXISTING ROW ▬
 - PROPOSED ROW ▬
 - PROPOSED DETENTION PONDS ▬

© 2012
Texas Department of Transportation

JACOBS
5995 ROGERDALE RD
HOUSTON, TX 77072-3495
832.351.7230
TBPE# F-2966

GRAND PARKWAY
SEGMENT F-1
US 290 TO SH 249

100% SUBMITTAL
THIS DOCUMENT IS PRELIMINARY
AND SUBJECT TO CHANGE.
RESPONSIBLE ENGINEER
JACOBS ENGINEERING GROUP, INC.
MORNING SALEM, P.E. 82074
6/7/2012

SCALE: 0 250 500