


PRELIMINARY - SUBJECT TO CHANGE

PRELIMINARY - SUBJECT TO CHANGE

PRELIMINARY - SUBJECT TO CHANGE

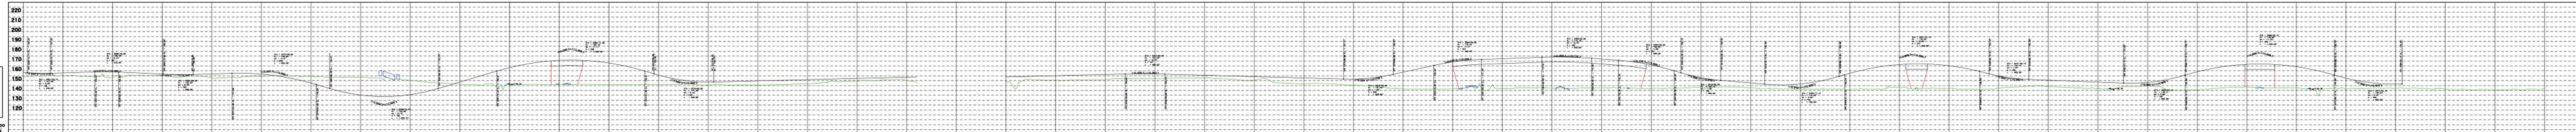

100% SUBMITTAL
THIS DOCUMENT IS PRELIMINARY
AND SUBJECT TO CHANGE.
RESPONSIBLE ENGINEER
KRISTI D. FLAGG, P.E.
TEXAS REGISTRATION NO. 91780
6/7/2012

SCALE: 0 250 500

100% SUBMITTAL
THIS DOCUMENT IS PRELIMINARY
AND SUBJECT TO CHANGE.
RESPONSIBLE ENGINEER
KRISTI D. FLAGG, P.E.
TEXAS REGISTRATION NO. 91780
6/7/2012

SCALE: 0 250 500

LEGEND

- MAIN LINES
- FRONTAGE ROADS / RAMPS
- BRIDGES
- DIRECT CONNECTOR
- CONSTRUCTION BY OTHERS
- EXISTING ROW
- PROPOSED ROW
- PROPOSED DETENTION PONDS

LEGEND

- MAIN LINES
- FRONTAGE ROADS / RAMPS
- BRIDGES
- DIRECT CONNECTOR
- CONSTRUCTION BY OTHERS
- EXISTING ROW
- PROPOSED ROW
- PROPOSED DETENTION PONDS

ATKINS

 1250 WOOD BRANCH PARK DRIVE
 SUITE 300
 HOUSTON, TEXAS 77079
 TEL: 281.519.1100
 TYP: REG. #7-474

ATKINS

 1250 WOOD BRANCH PARK DRIVE
 SUITE 300
 HOUSTON, TEXAS 77079
 TEL: 281.519.1100
 TYP: REG. #7-474

GRAND PARKWAY
SEGMENT F-2
 SH 249 TO IH 45

GRAND PARKWAY
SEGMENT F-2
 SH 249 TO IH 45

11/2 WEB ENGINEERING-09

11/2 WEB ENGINEERING-09