




# FM 972 IMPROVEMENT PROJECT EXISTING AND PROPOSED TYPICALS

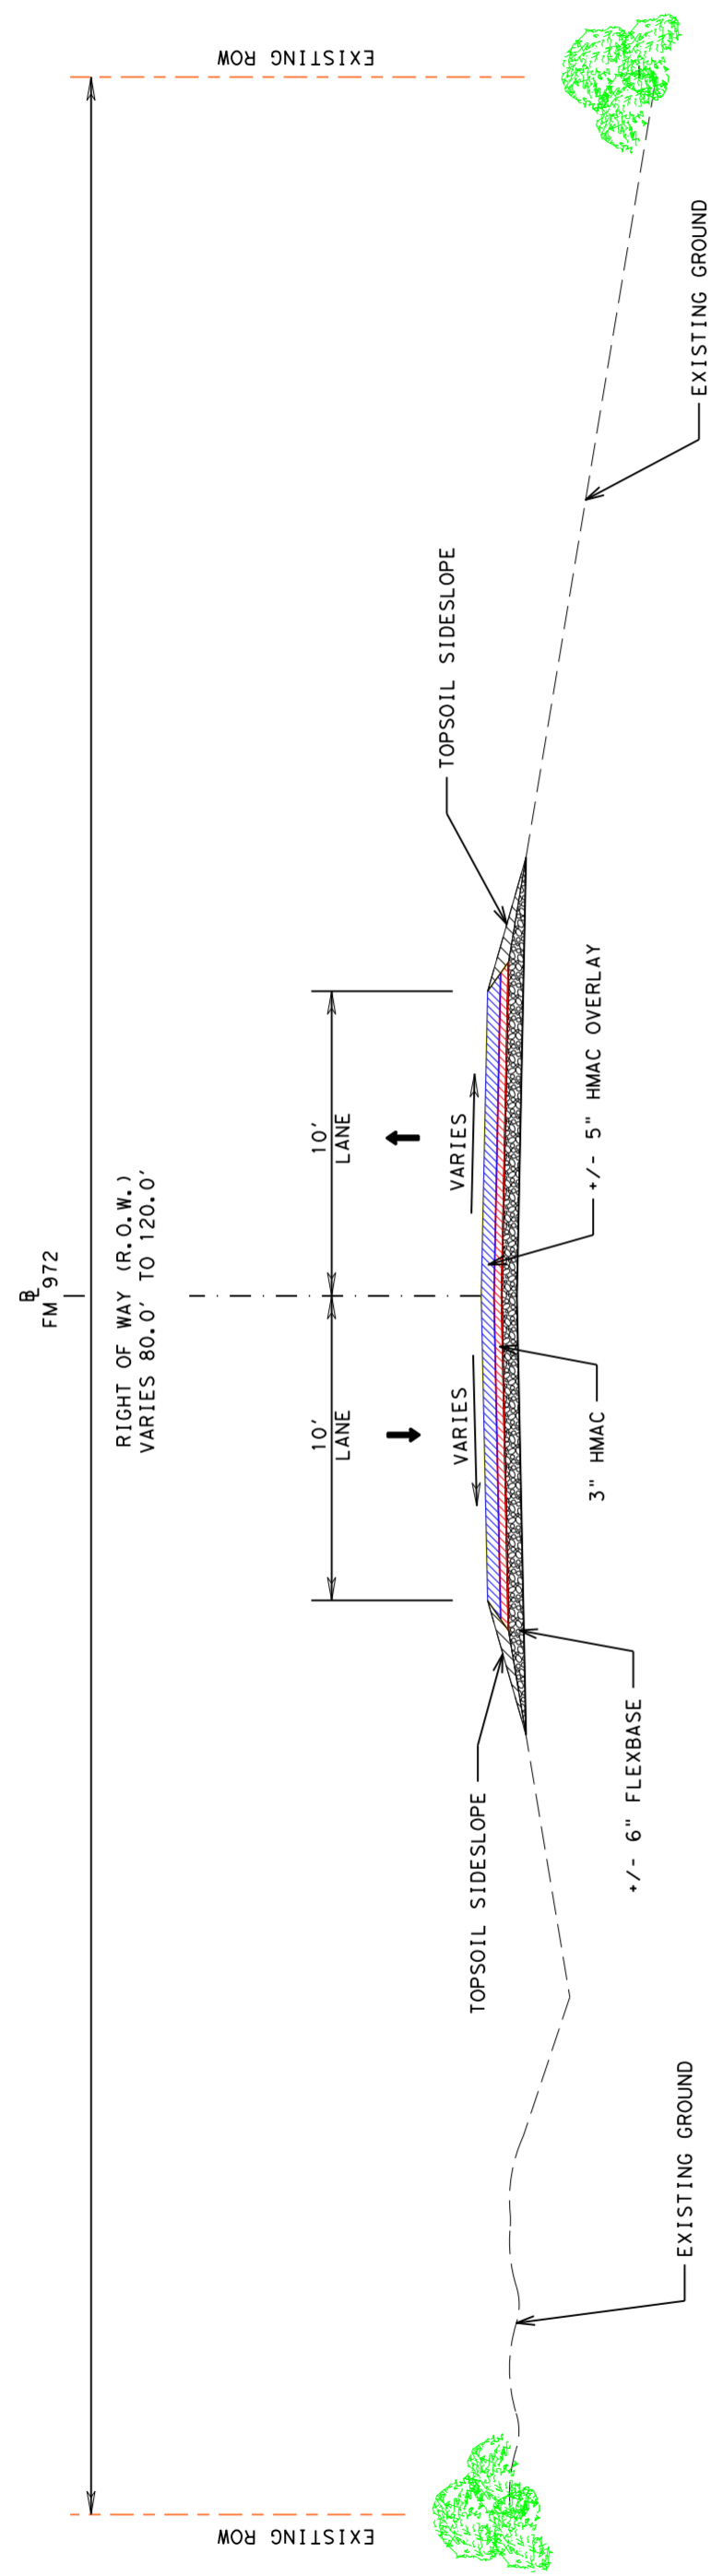


**EXISTING ROADWAY SECTION**

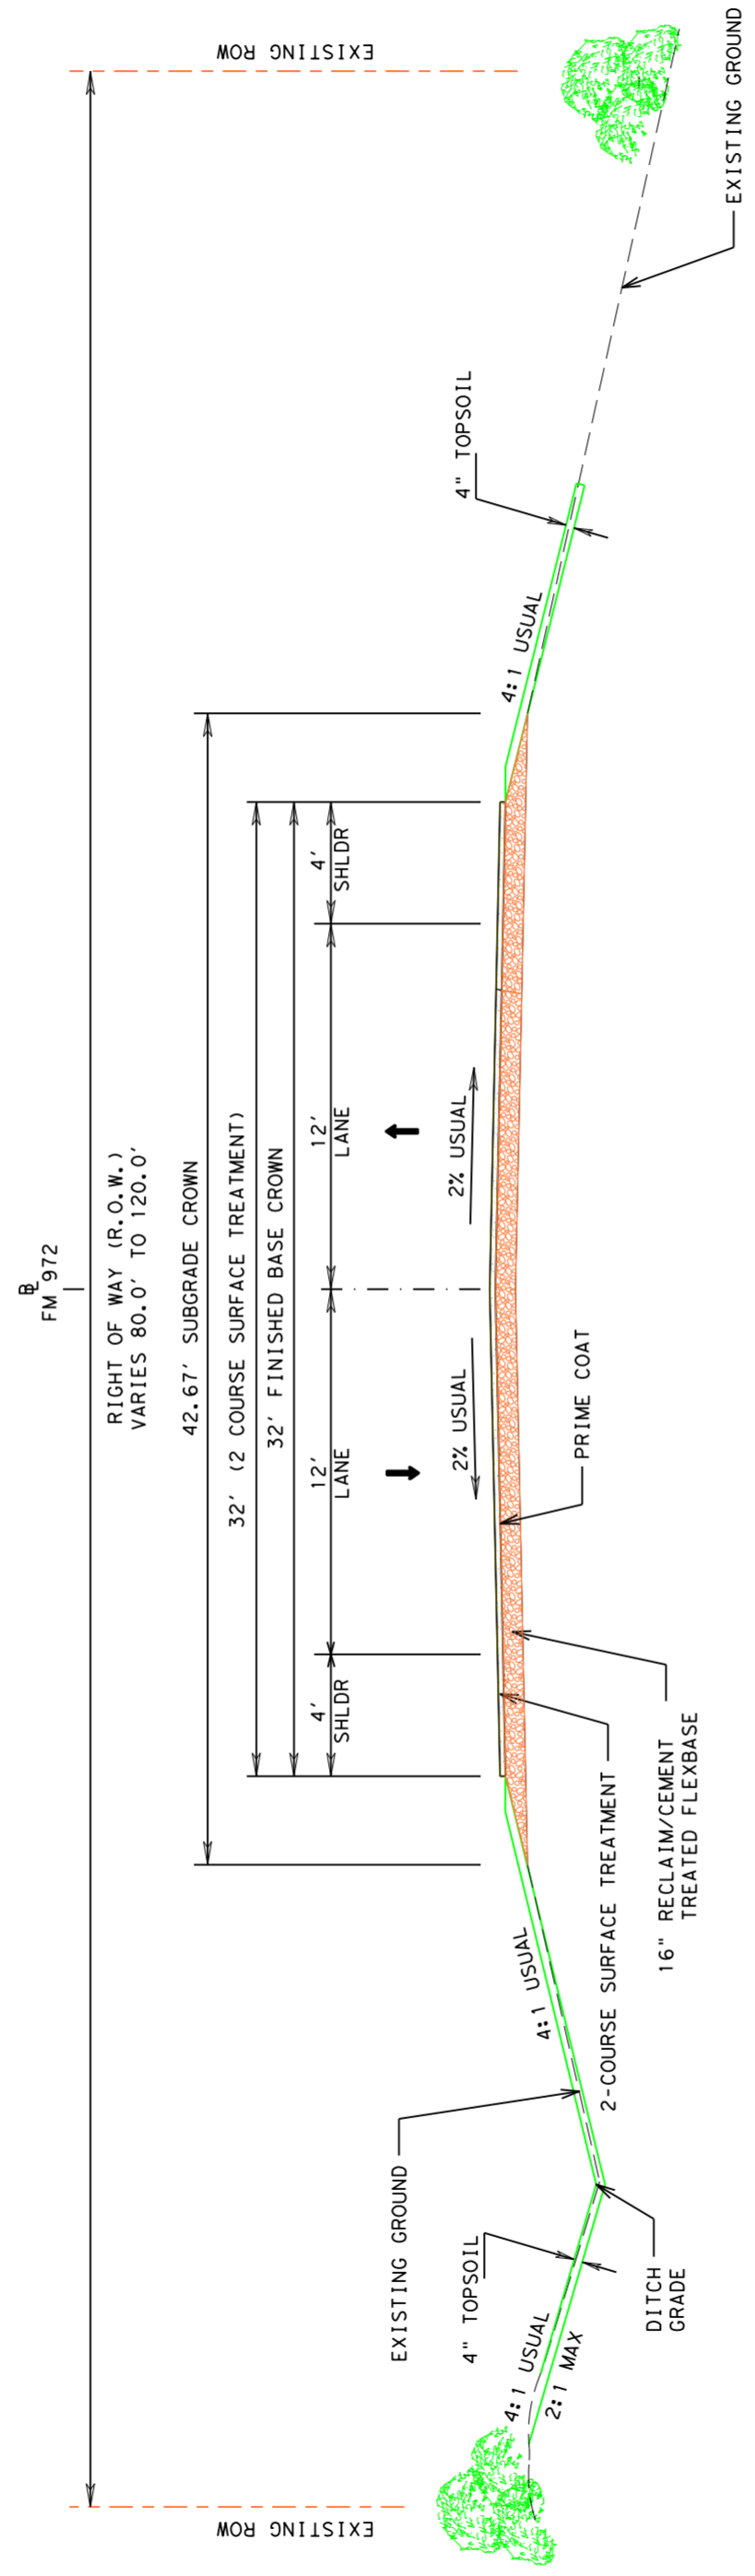

**PROPOSED ROADWAY SECTION I-35 TO WALBURG OPOSSUM CREEK TO SH-95**

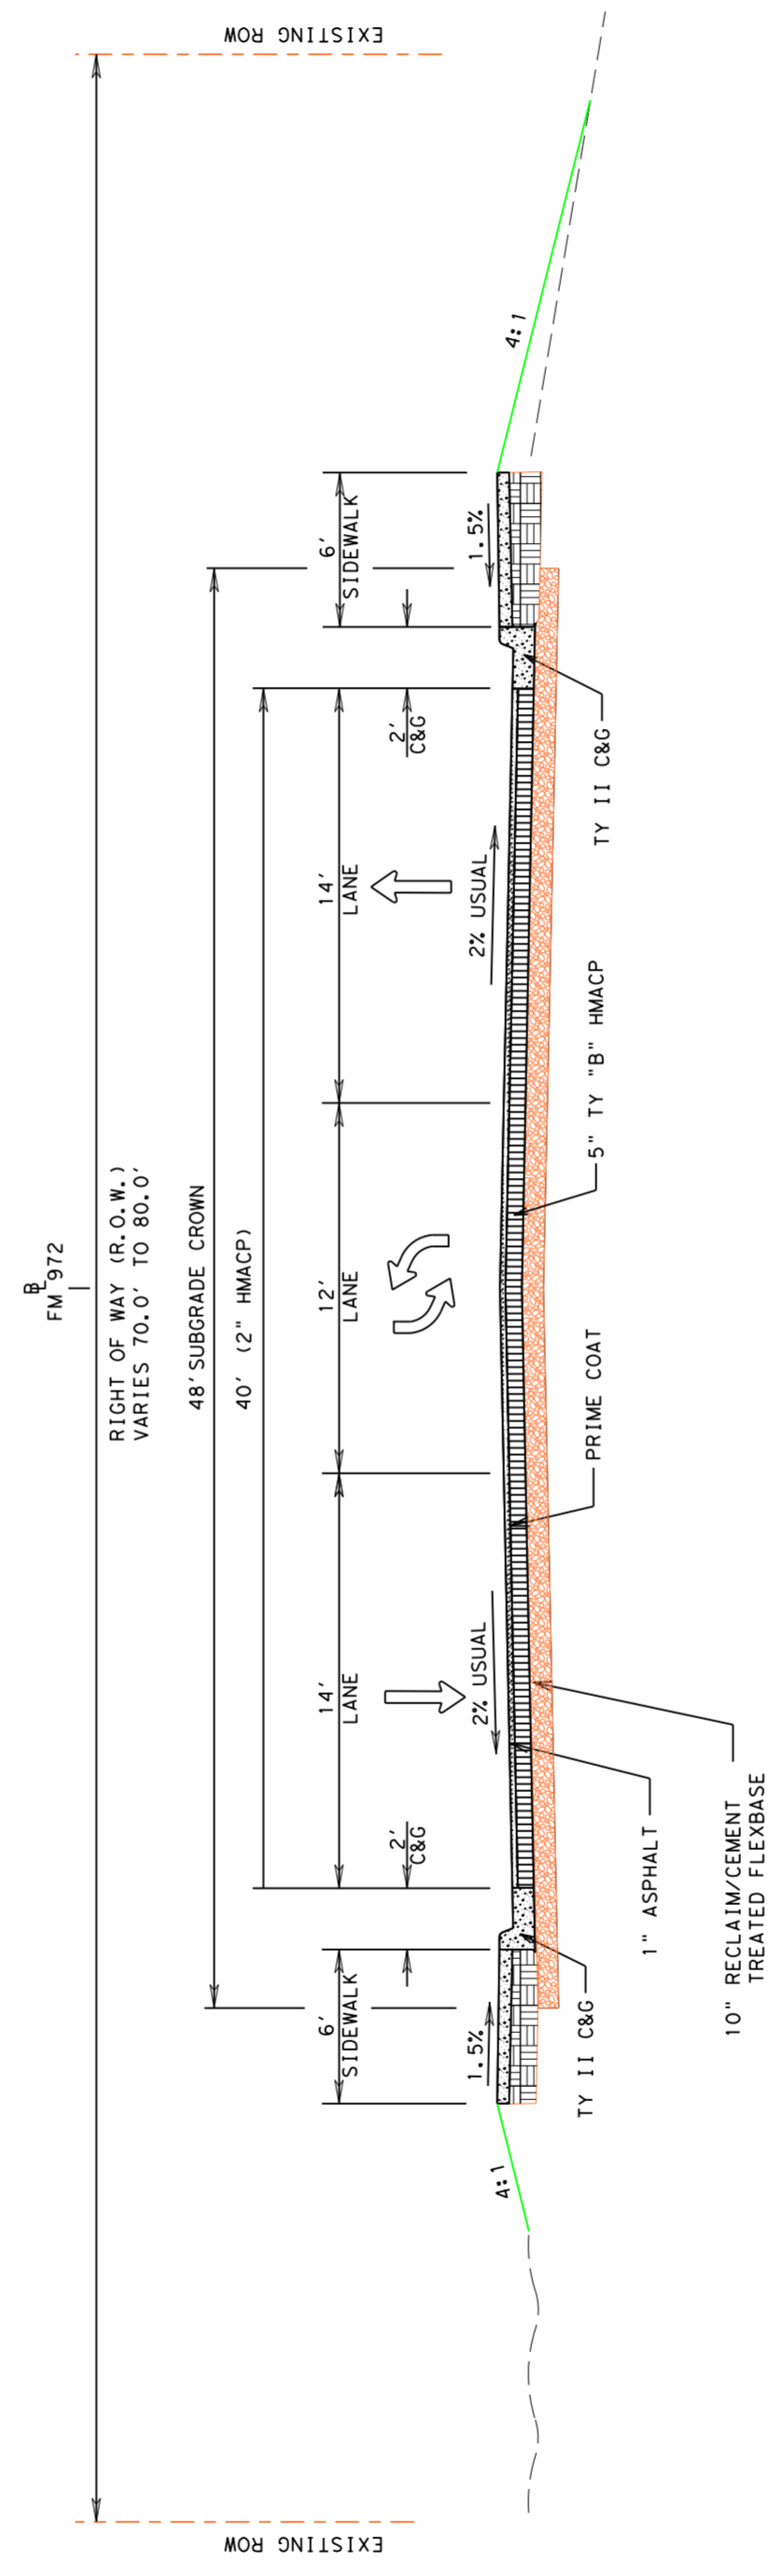

**PROPOSED CURBED ROADWAY SECTION WALBURG CURBED SECTION**

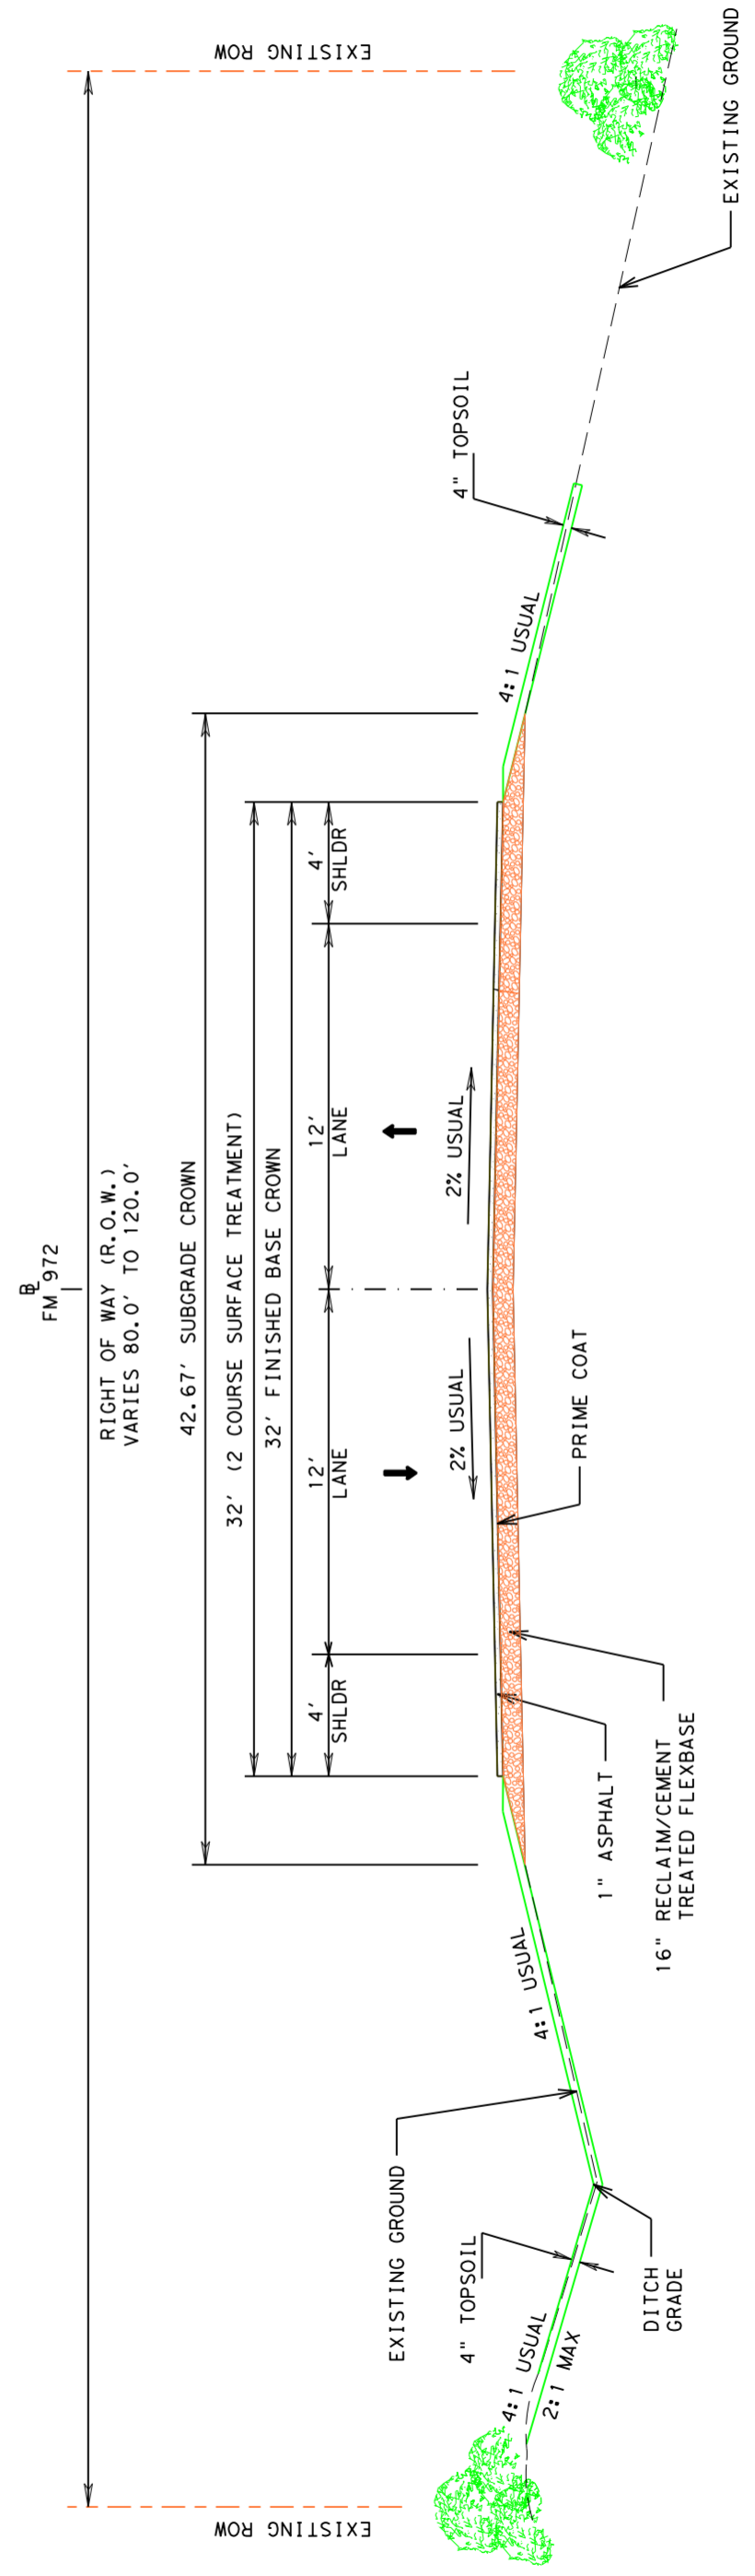

**PROPOSED ROADWAY SECTION NON-CURBED SECTION EAST WALBURG TO OPOSSUM CREEK BRIDGE**