

NOTIFICATION OF ADDENDUM

ADDENDUM NO. 2

DATED 9/26/2022

Control	6420-95-001
Project	BPM - 642095001
Highway	SH0155
County	CASS

Ladies/Gentlemen:

Attached please find an addendum on the above captioned project. Included in the attachment is an addendum notification which details the changes and the respective proposal pages which were added and/or changed.

Except for new bid insert pages, it is unnecessary to return any of the pages attached.

Bid insert pages must be returned with the bid proposal submitted to the Department, unless your firm is submitting a bid using a computer print out. The computer print out must be changed to reflect the new bid item information.

Contractors and material suppliers, etc. who have previously been furnished informational proposals are not being furnished a copy of the addendum. If you have a subcontractor on the above project, please advise them of this addendum. Acknowledgment of this addendum is not requested if your company has been issued a proposal stamped "This Proposal Issued for Informational Purposes."

You are required to acknowledge receipt of this addendum on the Addendum Acknowledgement form contained in your bid proposal by placing a mark in the box next to the respective addendum.

Failure to Acknowledge receipt of this addendum in your bid proposal will result in your bid not being read.

SUBJECT: PLANS AND PROPOSAL ADDENDUMS

PROJECT: BPM - 642095001

CONTROL: 6420-95-001

COUNTY: CASS

LETTING: 10/07/2022

REFERENCE NO: 0926

PROPOSAL ADDENDUMS

-
- PROPOSAL COVER
 - BID INSERTS (SH. NO.: 1-3)
 - GENERAL NOTES (SH. NO.:)
 - SPEC LIST (SH. NO.:)
 - SPECIAL PROVISIONS:)
 - ADDED:
 -
 - DELETED:
 -
 - SPECIAL SPECIFICATIONS:
 - ADDED:
 -
 - DELETED:
 -
 - OTHER:

DESCRIPTION OF ABOVE CHANGES
(INCLUDING PLANS SHEET CHANGES)

Plan Sheet 5 has been corrected to show correct description for Bid Codes 0778-6014 and 0778-6021. Bid Code 0778-6021 has been corrected to show correct estimated quantity.
On Plan Sheet 48, Bid Code 0778-6011 was replaced with Bid Code 0778-6021.

Printed Name of Authorized Signer: _____

Signature of Authorized Signer: _____ Date: _____

PROJECT BPM - 642095001
 COUNTY CASS

Proposal Sheet
 TxDOT
 FORM 234-B I-61-5M

ALT	ITEM-CODE			UNIT BID PRICE ONLY. WRITTEN IN WORDS	UNIT	APPROX QUANTITIES	DEPT USE ONLY
	ITEM NO	DESC CODE	S.P. NO.				
	104	6009		REMOVING CONC (RIPRAP) DOLLARS and CENTS	SY	472.000	1
	104	6025		REMOVE CONC (WINGWALL) DOLLARS and CENTS	CY	4.000	2
	110	6002		EXCAVATION (CHANNEL) DOLLARS and CENTS	CY	130.000	3
	132	6001		EMBANKMENT (FINAL)(ORD COMP)(TY A) DOLLARS and CENTS	CY	117.000	4
	401	6001		FLOWABLE BACKFILL DOLLARS and CENTS	CY	75.000	5
	403	6001		TEMPORARY SPL SHORING DOLLARS and CENTS	SF	200.000	6
	429	6005		CONC STR REPAIR(DECK REP (FULL DEPTH)) DOLLARS and CENTS	SF	15.000	7
	429	6007		CONC STR REPAIR (VERTICAL & OVER- HEAD) DOLLARS and CENTS	SF	310.000	8
	432	6001		RIPRAP (CONC)(4 IN) DOLLARS and CENTS	CY	3.000	9
	432	6033		RIPRAP (STONE PROTECTION)(18 IN) DOLLARS and CENTS	CY	405.000	10

ALT	ITEM-CODE			UNIT BID PRICE ONLY. WRITTEN IN WORDS	UNIT	APPROX QUANTITIES	DEPT USE ONLY
	ITEM NO	DESC CODE	S.P. NO.				
	432	6039		BEDDING MATERIAL (6 IN) DOLLARS and CENTS	CY	136.000	11
	438	6002		CLEANING AND SEALING EXIST JOINTS(CL3) DOLLARS and CENTS	LF	1,020.000	12
	466	6153		WINGWALL (FW - 0) (HW=6 FT) DOLLARS and CENTS	EA	1.000	13
	466	6158		WINGWALL (FW - S) (HW=11 FT) DOLLARS and CENTS	EA	1.000	14
	480	6002		CLEAN EXIST CULVERTS DOLLARS and CENTS	CY	130.000	15
	500	6001		MOBILIZATION DOLLARS and CENTS	LS	1.000	16
	502	6025	008	BARR, SIGNS, TRAFFIC HANDLING DOLLARS and CENTS	EA	15.000	17
	778	6013		CONCRETE RAIL REPLACEMENT (TYPE 201) DOLLARS and CENTS	LF	7.000	18
	778	6014		CONCRETE RAIL REPLACEMENT (TYPE 202) DOLLARS and CENTS	LF	10.000	19
	778	6021		CONCRETE RAIL REPLACEMENT (TYPE 501) DOLLARS and CENTS	LF	25.000	20
	780	6002		CNC CRACK REPAIR (DISCRETE)(INJECT) DOLLARS and CENTS	LF	250.000	21
	785	6002		BRIDGE JOINT REPAIR (POLYMER) DOLLARS and CENTS	LF	500.000	22

PROJECT BPM - 642095001
 COUNTY CASS

Proposal Sheet
 TxDOT
 FORM 234-B I-61-5M

ALT	ITEM-CODE			UNIT BID PRICE ONLY. WRITTEN IN WORDS	UNIT	APPROX QUANTITIES	DEPT USE ONLY
	ITEM NO	DESC CODE	S.P. NO.				
	6001	6001		PORTABLE CHANGEABLE MESSAGE SIGN DOLLARS and CENTS	DAY	24.000	23
	6185	6002	002	TMA (STATIONARY) DOLLARS and CENTS	DAY	73.000	24

ESTIMATE SUMMARY

										A L T	ITEM CODE			DESCRIPTION	U N I T	TOTAL	
EST.	FINAL.	EST.	FINAL.	EST.	FINAL.	EST.	FINAL.	EST.	FINAL.		ITEM NO.	DESC. CODE	SP NO.			EST.	FINAL.
												0104	6009				REMOVING CONC(RIPRAP)
											0104	6025		REMOVE CONC (WINGWALL)	CY	4.00	
											0110	6002		EXCAVATION (CHANNEL)	CY	130.00	
											0132	6001		EMBANKMENT (FINAL) (ORD COMP) (TY A)	CY	117.00	
											0401	6001		FLOWABLE BACKFILL	CY	75.00	
											0403	6001		TEMPORARY SPL SHORING	SF	200.00	
											0429	6005		CONC STR REP (DECK REP(FULL DEPTH))	SF	15.00	
											0429	6007		CONC STR REP (VERTICAL & OVERHEAD)	SF	310.00	
											0432	6001		RIPRAP (CONC) (4IN)	CY	3.00	
											0432	6033		RIPRAP (STONE PROTECTION) (18IN)	CY	405.00	
											0432	6039		BEDDING MATERIAL (6 IN)	CY	136.00	
											0438	6002		CLEANING AND SEALING EXIST JOINTS(CL3)	LF	1020.00	
											0466	6153		WINGWALL (FW-0) (HW=6 FT)	EA	1.00	
											0466	6158		WINGWALL (FW-0) (HW=11 FT)	EA	1.00	
											0480	6002		CLEAN EXIST CULVERTS	CY	130.00	
											0500	6001		MOBILIZATION	LS	1.00	
											0502	6025	008	BARR, SIGNS, TRAFFIC HANDLING	EA	15.00	
											0778	6013		CONCRETE RAIL REPLACEMENT (TYPE 201)	LF	7.00	
											0778	6014		CONCRETE RAIL REPLACEMENT (TYPE 202)	LF	10.00	
											0778	6021		CONCRETE RAIL REPLACEMENT (TYPE 501)	LF	25.00	
											0780	6002		CNC CRACK REPAIR(DISCRETE) (INJECT)	LF	250.00	
											0785	6002		BRIDGE JOINT REPAIR (POLYMER)	LF	500.00	
											6001	6001		PORTABLE CHANGEABLE MESSAGE SIGN	DAY	24.00	
											6185	6002	002	TMA(STATIONARY)	DAY	73.00	

FILE: I:\ATLBRIDGE\Jones II\BPM\2023\EST.dgn
 DATE: 8/29/2022 2:52:19 PM

ESTIMATE AND QUANTITY



FHWA TEXAS DIVISION		MAINTENANCE PROJECT NO. 642095001		SHEET NO. 5
STATE	DISTRICT	COUNTY		
TEXAS	ATL	CASS etc.		
CONTROL	SECTION	JOB	HIGHWAY NO.	
6420	95	001 SH 155 etc		




SUMMARY OF QUANTITIES REQUIRED

ITEM	DESC CODE	DESCRIPTION	UNIT	TOTAL
0104	6009	REMOVING CONC(RIPRAP)	SY	4
0401	6001	FLOWABLE BACKFILL	CY	50
0432	6001	RIPRAP (CONC) (4 IN)	CY	1
0438	6002	CLEANING AND SEALING EXIST JOINTS(CL3)	LF	700
0502	6025	BARR, SIGNS, TRAFFIC HANDLING	EA	1
* 0778	6021	CONCRETE RAIL REPLACEMENT (TYPE 501)	LF	10
6185	6002	TMA (STATIONARY)	DAY	5

- NOTES:
1. PLACE FLOWABLE BACKFILL UNDER THE EAST AND WEST ABUTMENTS, RIPRAP, AND APPROACH SLAB AND AS DIRECTED.
 2. REPLACE 10 LF OF TYPE T501 GUARD RAIL.
 3. REPAIR CONCRETE BENTS, DECK OVERHANGS, ABUTMENT CAPS, AND AS DIRECTED. FOLLOW THE PROCEDURES OUTLINED IN THE DEPARTMENT'S CONCRETE REPAIR MANUAL FOR CONCRETE REPAIR.
 4. CLEAN AND SEAL EXISTING BRIDGE JOINTS AND RELIEF JOINTS AS DIRECTED.

REPLACE 10 LF OF TYPE T501 GUARD RAIL.

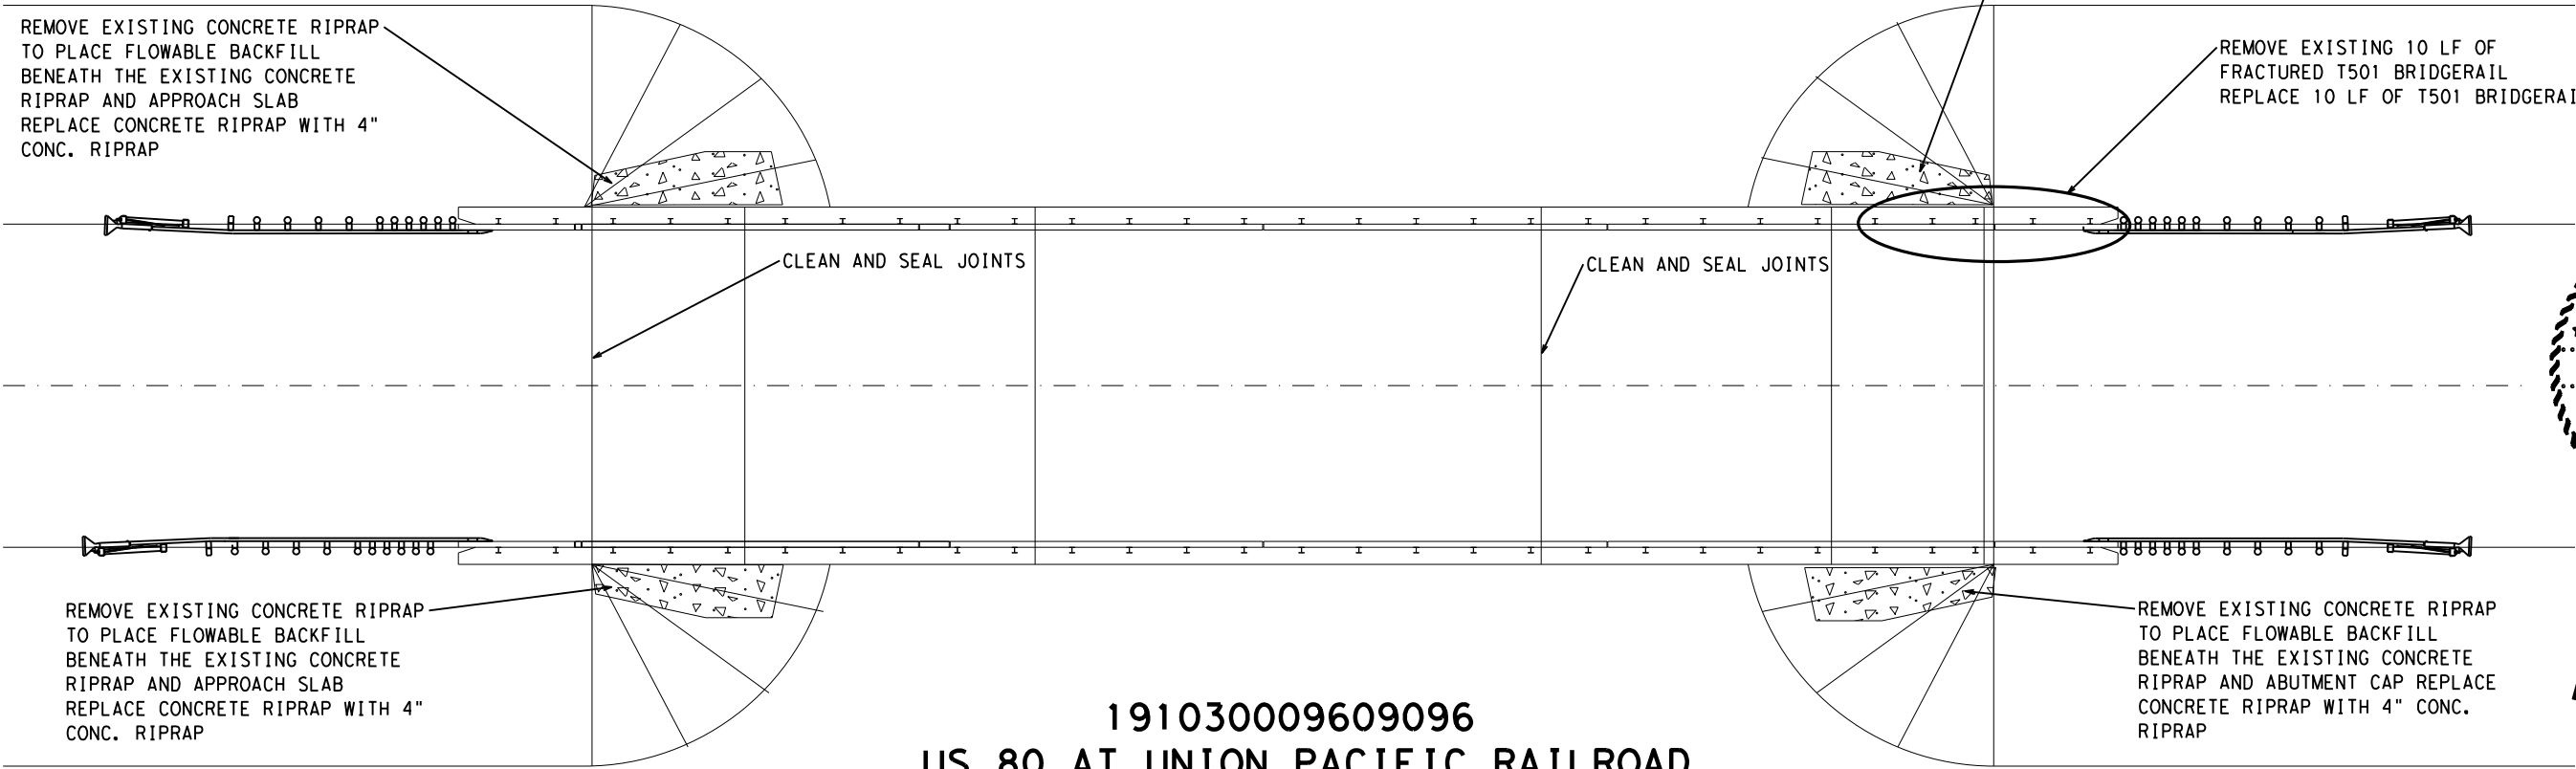

REMOVE EXISTING CONCRETE RIPRAP TO PLACE FLOWABLE BACKFILL BENEATH THE EXISTING CONCRETE RIPRAP AND APPROACH SLAB REPLACE CONCRETE RIPRAP WITH 4" CONC. RIPRAP


REMOVE EXISTING CONCRETE RIPRAP TO PLACE FLOWABLE BACKFILL BENEATH THE EXISTING CONCRETE RIPRAP AND ABUTMENT CAP REPLACE CONCRETE RIPRAP WITH 4" CONC. RIPRAP

REMOVE EXISTING 10 LF OF FRACTURED T501 BRIDGERAIL REPLACE 10 LF OF T501 BRIDGERAIL

REMOVE EXISTING CONCRETE RIPRAP TO PLACE FLOWABLE BACKFILL BENEATH THE EXISTING CONCRETE RIPRAP AND APPROACH SLAB REPLACE CONCRETE RIPRAP WITH 4" CONC. RIPRAP

REMOVE EXISTING CONCRETE RIPRAP TO PLACE FLOWABLE BACKFILL BENEATH THE EXISTING CONCRETE RIPRAP AND ABUTMENT CAP REPLACE CONCRETE RIPRAP WITH 4" CONC. RIPRAP

191030009609096
 US 80 AT UNION PACIFIC RAILROAD
 CONCRETE BRIDGE
 32.54861 -94.38934

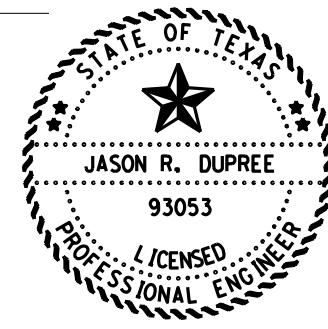

STRUCTURE
 191030009609096
 LAYOUT
 REFERENCE 12

September 23, 2022 P.E.



INSPECTOR NOTES:
 THIS WORK HAS A FUAW IN ASSETWISE, CONTACT THE LOCAL MAINTENANCE SECTION WHEN WORK IS COMPLETED.
 REFERENCE FUAW ID:
 ID #521411
 ID #521412
 ID #521413

NOT TO SCALE

* ADDENDUM #2 CHANGED ITEM TO 0778-6021



FHWA TEXAS DIVISION	BMP PROJECT NO. 642095001	SHEET NO. 48
STATE TEXAS	DISTRICT ATL	COUNTY CASS etc.
CONTROL 6420	SECTION 95	JOB 001 HIGHWAY NO. SH 155 etc.

FILE: T:\ATLBRIDGE\James I\BPM\2023\US 80 AT UNION PACIFIC RAILROAD.dgn
 DATE: 9/23/2022 3:44:50 PM

This page intentionally left blank.