

DISCLAIMER: The use of this standard is governed by the "Texas Engineering Practice Act." No warranty of any kind is made by TxDOT for any purpose whatsoever. TxDOT assumes no responsibility for the conversion of this standard to other formats or for incorrect results or damages resulting from its use.

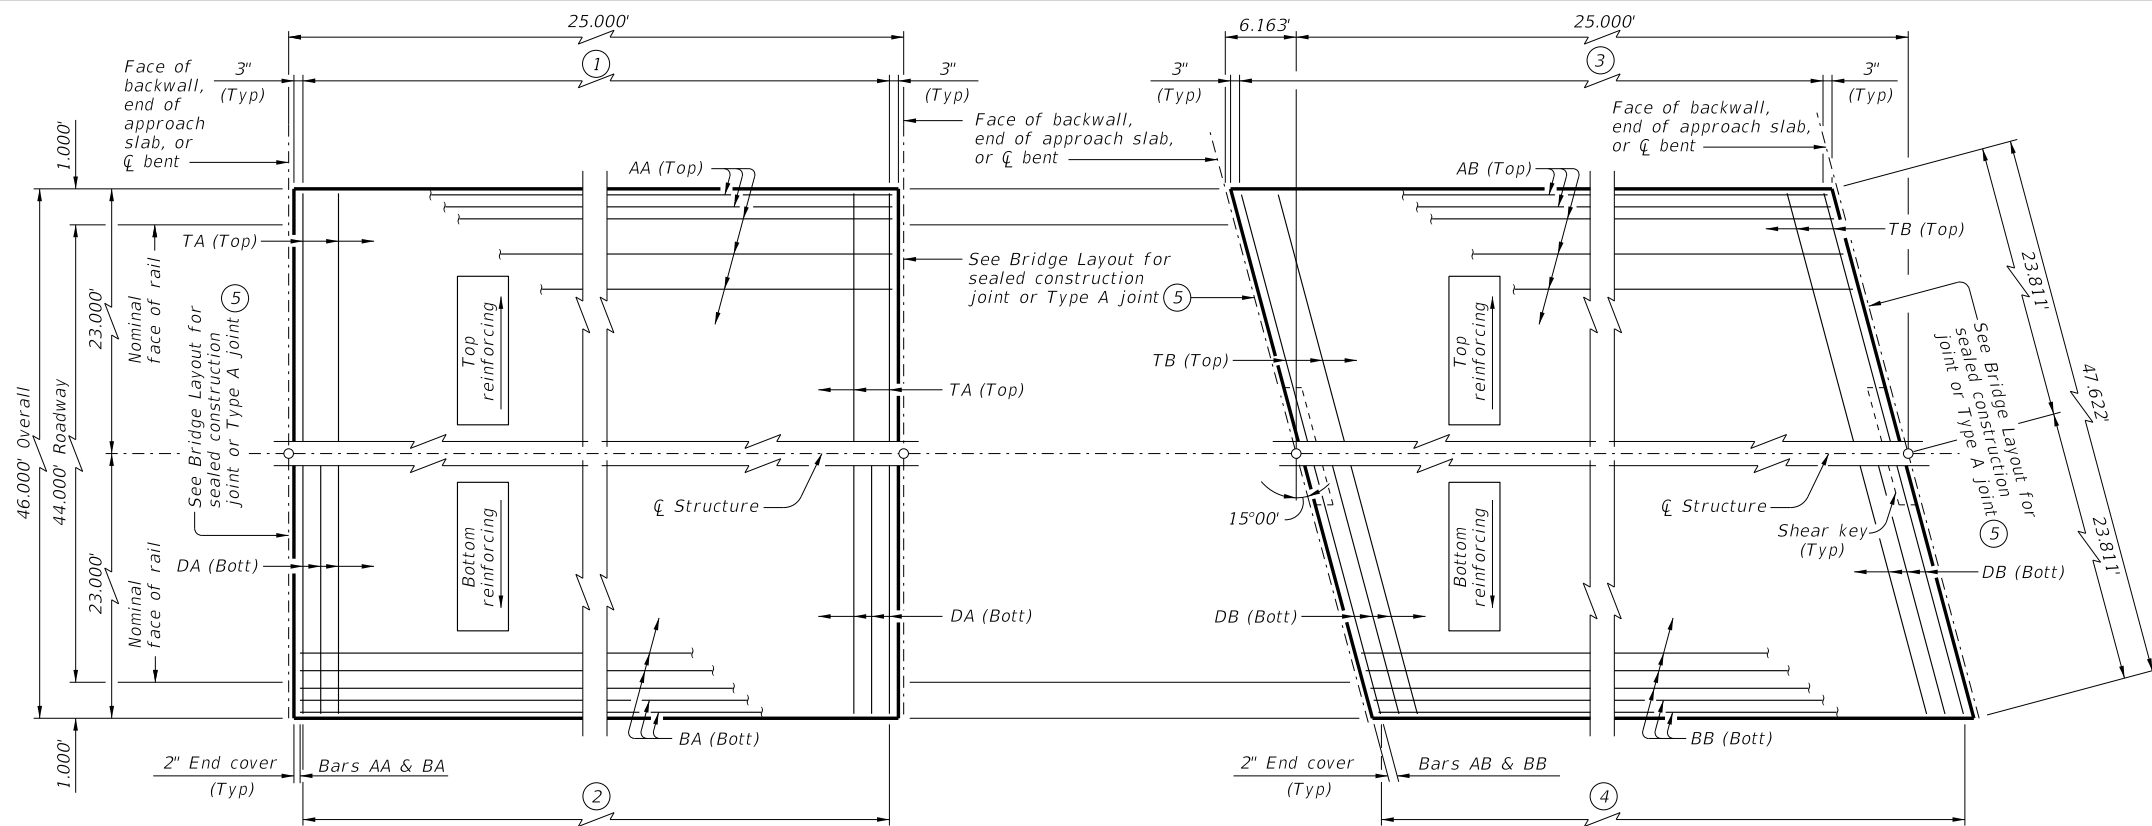


TABLE OF ESTIMATED QUANTITIES ⑤
CS-25-44

Bar	No.	Size	Length	Weight
AA	50	#4	24' - 8"	824
BA	94	#9	24' - 8"	7,883
DA	50	#4	45' - 9"	1,528
TA	26	#4	45' - 9"	795
Reinforcing Steel				Lb 11,030
Class "S" Concrete				CY 56.8

TABLE OF ESTIMATED QUANTITIES ⑤
CS-25-44 (15°)

Bar	No.	Size	Length	Weight
AB	50	#4	24' - 8"	824
BB	94	#9	24' - 8"	7,883
DB	50	#4	47' - 5"	1,584
TB	26	#4	47' - 5"	824
Reinforcing Steel				Lb 11,115
Class "S" Concrete				CY 56.9

⑤ See standard CS-MD for fixed or expansion joint details.

TABLE OF LOAD RATING FACTORS


Skew	INV	OPR
0	1.29	1.67
15	1.31	1.70
30	1.37	1.78

TABLE OF ESTIMATED QUANTITIES ⑤
CS-25-44 (30°)

Bar	No.	Size	Length	Weight
AC	50	#4	25' - 2"	841
BC	94	#9	25' - 2"	8,043
DC	1	#4	45' - 9"	31
DC1-48	96	#4	23' - 8" Av	1,518
GC1	8	#5	49' - 8"	414
GC2	16	#5	4' - 0"	67
TC	1	#4	45' - 9"	31
TC1-24	48	#4	23' - 2" Av	743
Reinforcing Steel				Lb 11,688
Class "S" Concrete				CY 58.0


PLAN ~ CS-25-44
① Bars TA (Top) at 12" Max spacing
② Bars DA (Bott) at 6" Max spacing

PLAN ~ CS-25-44(15°)
③ Bars TB (Top) at 12" Max spacing
④ Bars DB (Bott) at 6" Max spacing

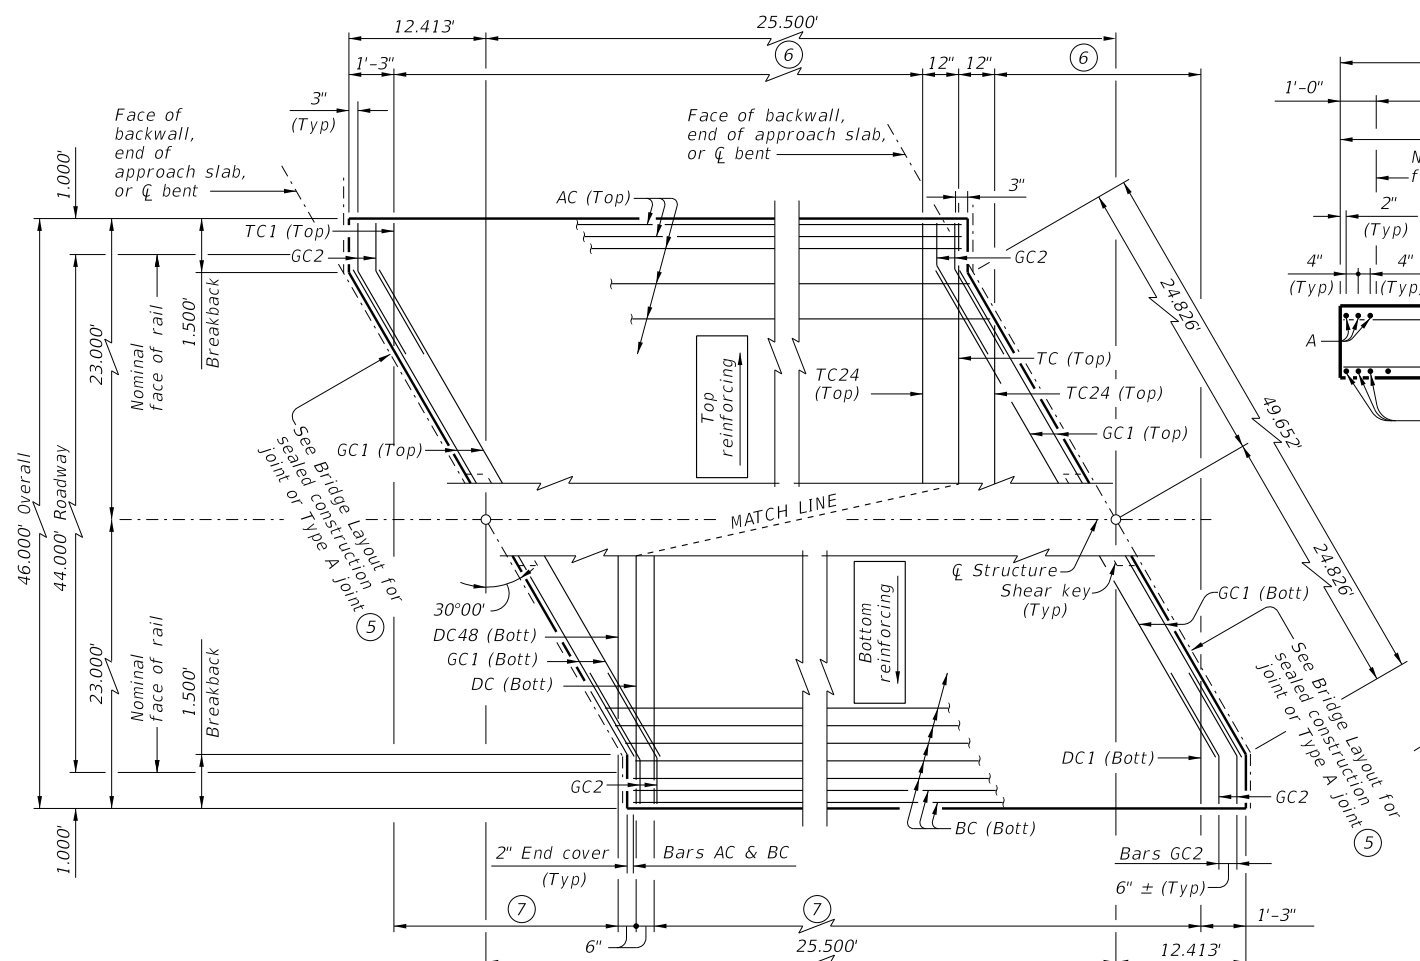



⑥ Bars TC1-24 (Top) at 12" Max spacing = 22' - 10"
⑦ Bars DC1-48 (Bott) at 6" Max spacing = 23' - 4"

PLAN ~ CS-25-44(30°)

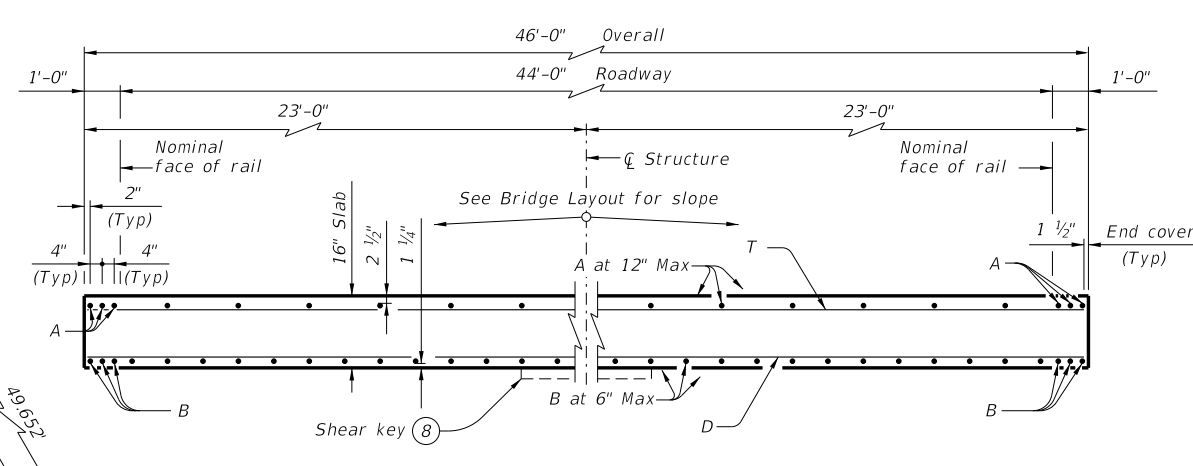

TYPICAL TRANSVERSE SECTION

⑧ At skewed abutments and bents only.

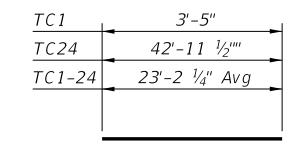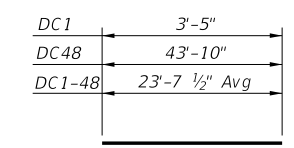

MATERIAL NOTES:
Provide Class S concrete (f'c = 4,000 psi).
Provide Class S (HPC) concrete if shown elsewhere in the plans.
Provide Grade 60 reinforcing steel.

GENERAL NOTES:
Designed according to AASHTO LRFD Bridge Design Specifications.
Load rated using Load and Resistance Factor Rating according to AASHTO Manual for Bridge Evaluation.
Details shown are for right forward skew. See Bridge Layout for actual skew direction.
See Miscellaneous Details for C-I-P Concrete Slab Spans (CS-MD) standard sheet for additional slab span details and quantity adjustments.
Bar laps not permitted for Bars A and B.
See applicable rail details for rail anchorage in slab.
This standard does not support the use of transition bents.

Cover dimensions are clear dimensions, unless noted otherwise. Reinforcing bar dimensions shown are out-to-out of bar.

HL93 LOADING



25' C-I-P CONCRETE SLAB SPANS
44' ROADWAY 0°-30° SKEW

CS-25-44

FILE: CS-CS2544-21.dgn	DN: LMO	CK: BMP	DW: LJC	CK: TAR
©TxDOT July 2021	CONT	SECT	JOB	HIGHWAY
REVISIONS				
	DIST	COUNTY	SHEET NO.	

DATE: FILE: