
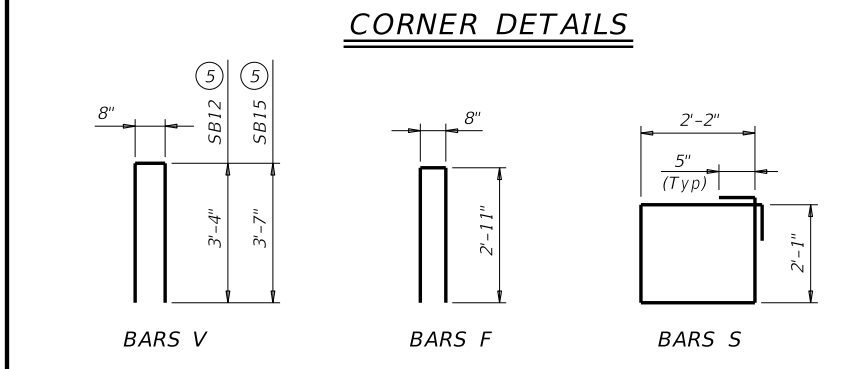
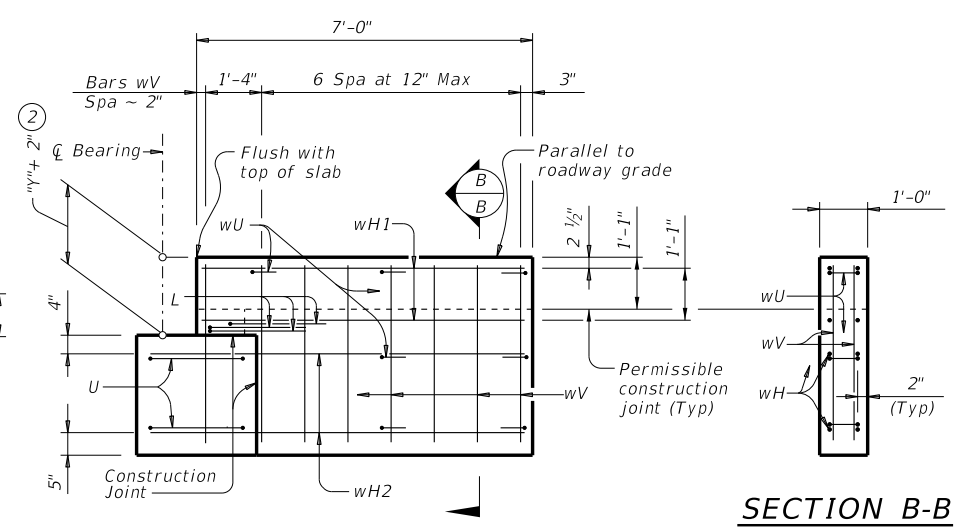
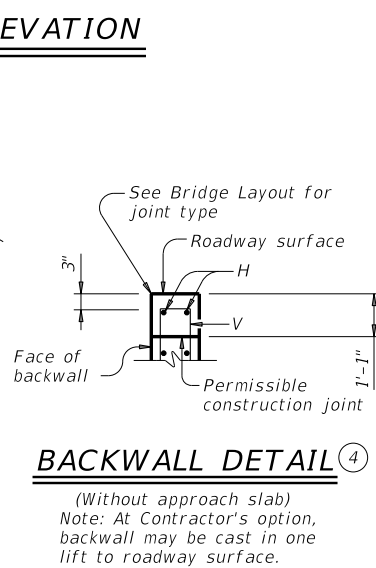
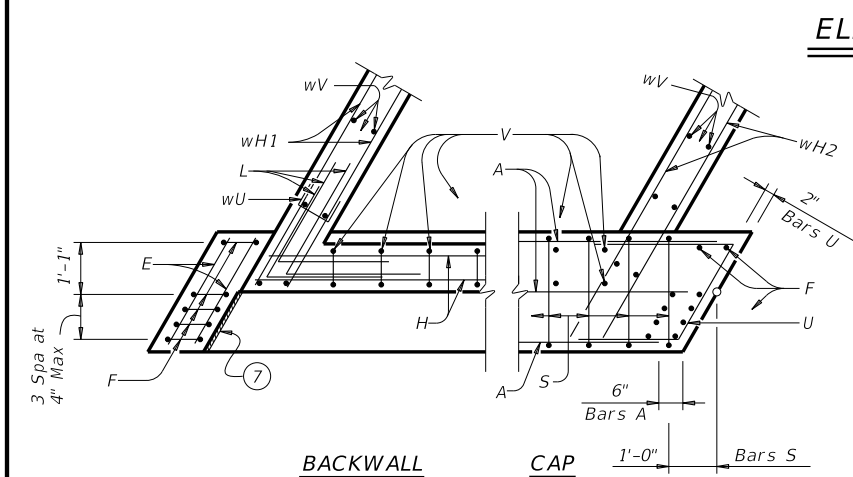
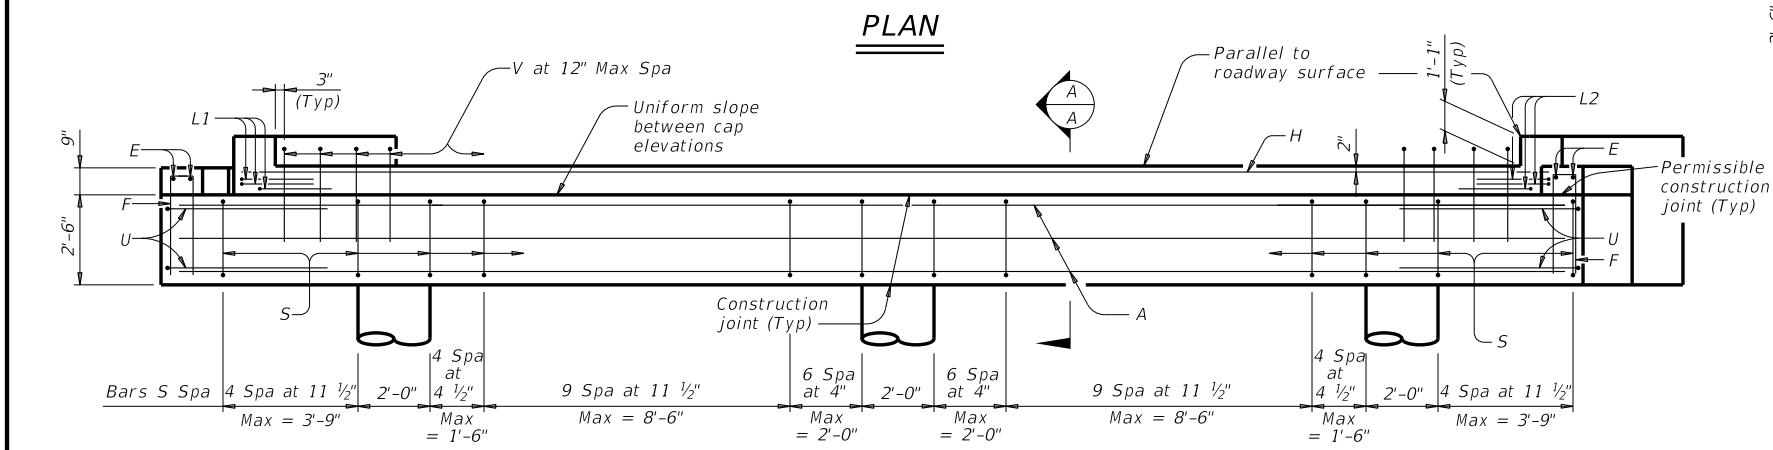


DISCLAIMER: The use of this standard is governed by the "Texas Engineering Practice Act". No warranty of any kind is made by TxDOT for any purpose whatsoever. TxDOT assumes no responsibility for the conversion of this standard to other formats or for incorrect results or damages resulting from its use.

DATE: FILE:

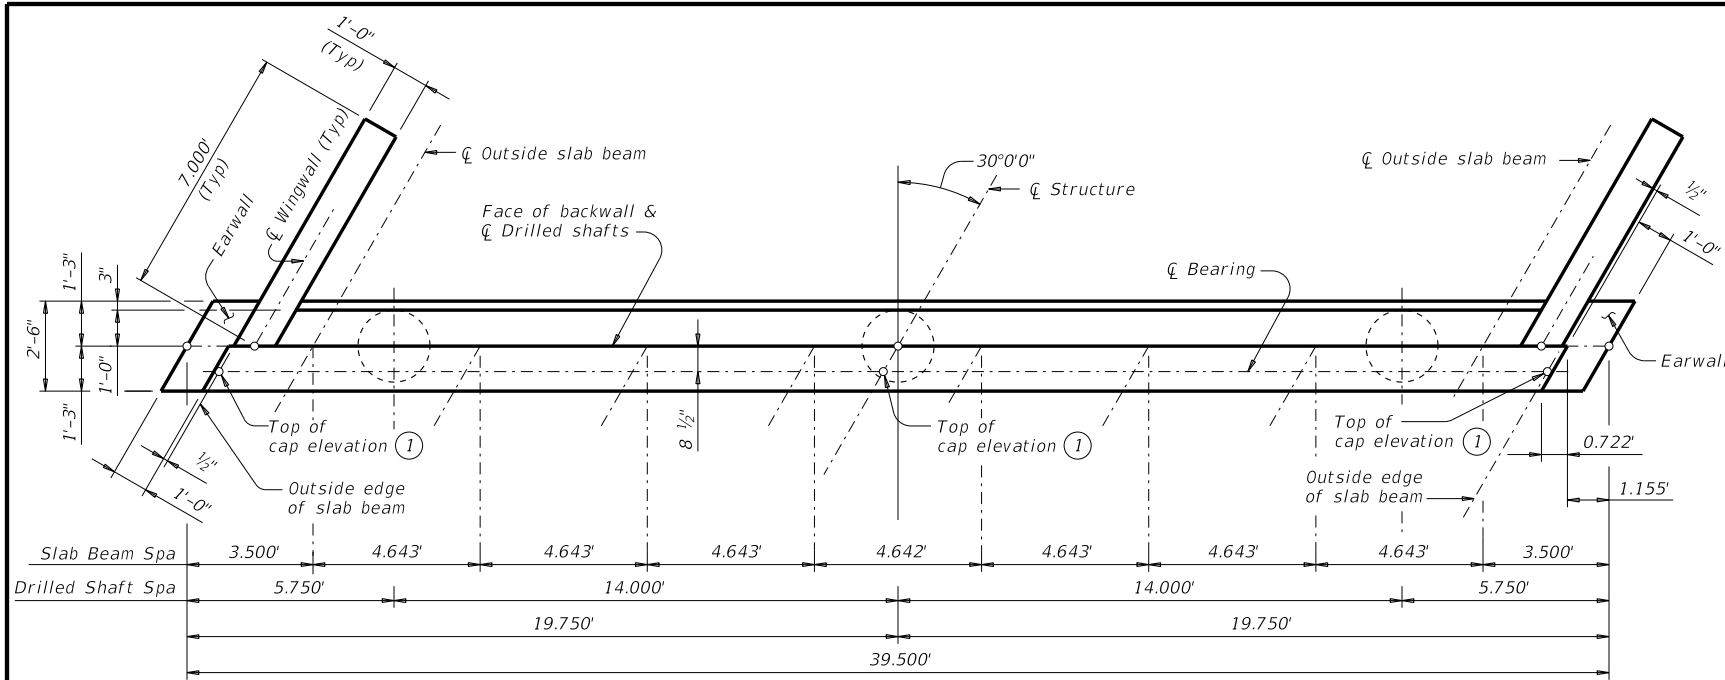

Span Length	Drilled Shaft Loads	
	4SB12	4SB15
Ft	Tons/DS	
25	44	47
30	49	53
35	54	58
40	59	63
45		68
50		73

TABLE OF ESTIMATED QUANTITIES							
Bar	No.	Size	Length (5)		Weight (5)		
			4SB12	4SB15	4SB12	4SB15	
A	7	#11	38'-6"	38'-6"	1,432	1,432	
E	4	#4	2'-6"	2'-6"	7	7	
F	10	#4	6'-6"	6'-6"	44	44	
H	2	#5	36'-9"	36'-9"	77	77	
L1	3	#6	4'-0"	4'-0"	18	18	
L2	3	#6	4'-0"	4'-0"	18	18	
S	50	#4	9'-4"	9'-4"	312	312	
U	4	#6	7'-5"	7'-5"	45	45	
V	36	#5	7'-4"	7'-10"	275	294	
wH1	8	#6	6'-8"	6'-8"	80	80	
wH2	8	#6	7'-11"	7'-11"	95	95	
wU	14	#4	1'-8"	1'-8"	16	16	
wV	32	#5	3'-10"	4'-1"	128	136	
Reinforcing Steel					Lb	2,547	2,574
CI "C" Conc (Abut)					CY	12.1	12.6

- Top of cap elevations are based on section depths shown on Span Details.
- See Span Details for "Y".
- Increase as required to maintain 3" from finished grade.
- See Bridge Layout to determine if approach slab is present.
- See Bridge Layout for beam type used in the superstructure.
- Quantities shown are for one abutment only (with approach slab). Without approach slab, add 1.4 CY Class "C" concrete and 77 Lb reinforcing steel for 2 additional Bars H.
- 1/2" preformed bituminous fiber material between slab beam and earwall. Bond to earwall with an approved adhesive. Cast inside face of earwall perpendicular to cap. (Typ)

GENERAL NOTES:
 Designed according to AASHTO LRFD Bridge Design Specifications.
 Designed for a normal embankment header slope of 3:1 and a maximum span length of 50 feet.
 See Bridge Layout for header slope and foundation type, size, and length.
 See Common Foundation Details (FD) standard sheet for all foundation details and notes.
 See Concrete Riprap (CRR) standard sheet or Stone Riprap (SRR) standard sheet for riprap attachment details, if applicable.
 See applicable rail details for rail anchorage in wingwalls.
 Details are drawn showing right forward skew. See Bridge Layout for actual skew direction.
 These abutment details may be used with standard SPSB-30-30 only.

Cover dimensions are clear dimensions, unless noted otherwise.
 Reinforcing bar dimensions shown are out-to-out of bar.

MATERIAL NOTES:
 Provide Class C concrete (f'c = 3,600 psi).
 Provide Class C (HPC) concrete if shown elsewhere in the plans.
 Provide Grade 60 reinforcing steel.

HL93 LOADING

Texas Department of Transportation
 Bridge Division Standard

**ABUTMENTS
 PRESTR CONC SLAB BEAM
 30' ROADWAY 30° SKEW
 (DRILLED SHAFTS)**

APSD-30-30

FILE: PSB-APSD3030D-17.dgn	DN: TxDOT	CK: TxDOT	OW: TxDOT	CK: TxDOT
©TxDOT January 2017	CONT	SECT	JOB	HIGHWAY
REVISIONS	DIST	COUNTY	SHEET NO.	