

DISCLAIMER: The use of this standard is governed by the "Texas Engineering Practice Act". No warranty of any kind is made by TxDOT for any purpose whatsoever. TxDOT assumes no responsibility for the conversion of this standard to other formats or for incorrect results or damages resulting from its use.


DATE: FILE:

STRUCTURE	DESIGNED BEAMS (STRAIGHT STRANDS)																			OPTIONAL DESIGN					LOAD RATING			
	SPAN LENGTH (ft)	BEAM NO.	BEAM TYPE	PRESTRESSING STRANDS							DEBONDED STRANDS PER ROW					CONCRETE		DESIGN LOAD COMP STRESS (TOP ϵ) (SERVICE I) fct (ksi)	DESIGN LOAD TENSILE STRESS (BOTT ϵ) (SERVICE III) fcb (ksi)	REQUIRED MINIMUM ULTIMATE MOMENT CAPACITY (STRENGTH I) (kip-ft)	LIVE LOAD DISTRIBUTION FACTOR (2)		STRENGTH I			SERVICE III		
				NON-STD STRAND PATTERN	TOTAL NO.	SIZE (in)	STRGTH fpu (ksi)	"e" \bar{c} (in)	"e" END (in)	TOT NO. DEB	DIST FROM BOTTOM (in)	NO. OF STRANDS		NUMBER OF STRANDS DEBONDED TO (ft from end)							RELEASE STRGTH (1) f'ci (ksi)	MINIMUM 28 DAY COMP STRGTH f'c (ksi)	Moment	Shear	Inv	Opr	Inv	
												TOTAL	DE-BONDED	3	6	9	12											15
24' ROADWAY SB12 BEAM	25	ALL	5SB12		8	0.6	270	3.50	3.50	0	2.5	8	0	0	0	0	0	0	4.000	5.000	0.914	-1.217	448	0.450	0.450	1.40	1.82	1.71
	30	ALL	5SB12		10	0.6	270	3.50	3.50	0	2.5	10	0	0	0	0	0	0	4.000	5.000	1.292	-1.685	530	0.450	0.450	1.25	1.62	1.29
	35	ALL	5SB12		14	0.6	270	3.50	3.50	0	2.5	14	0	0	0	0	0	0	4.000	5.000	1.730	-2.219	675	0.450	0.450	1.33	1.73	1.23
	40	ALL	5SB12		18	0.6	270	3.50	3.50	0	2.5	18	0	0	0	0	0	0	4.000	5.000	2.218	-2.796	820	0.440	0.440	1.34	1.74	1.12
24' ROADWAY SB15 BEAM	25	ALL	5SB15		8	0.6	270	5.00	5.00	0	2.5	8	0	0	0	0	0	0	4.000	5.000	0.725	-0.897	551	0.450	0.450	1.77	2.29	2.41
	30	ALL	5SB15		8	0.6	270	5.00	5.00	0	2.5	8	0	0	0	0	0	0	4.000	5.000	1.020	-1.244	574	0.450	0.450	1.23	1.59	1.45
	35	ALL	5SB15		10	0.6	270	5.00	5.00	0	2.5	10	0	0	0	0	0	0	4.000	5.000	1.361	-1.640	708	0.450	0.450	1.15	1.49	1.14
	40	ALL	5SB15		14	0.6	270	5.00	5.00	0	2.5	14	0	0	0	0	0	0	4.000	5.000	1.739	-2.068	864	0.440	0.440	1.32	1.71	1.19
	45	ALL	5SB15		18	0.6	270	5.00	5.00	2	2.5	18	2	2	0	0	0	0	4.000	5.000	2.179	-2.574	1054	0.440	0.440	1.34	1.73	1.08
28' ROADWAY SB12 BEAM	25	ALL	5SB12		8	0.6	270	3.50	3.50	0	2.5	8	0	0	0	0	0	0	4.000	5.000	0.903	-1.184	444	0.430	0.430	1.47	1.91	1.80
	30	ALL	5SB12		10	0.6	270	3.50	3.50	0	2.5	10	0	0	0	0	0	0	4.000	5.000	1.276	-1.639	508	0.430	0.430	1.32	1.71	1.37
	35	ALL	5SB12		12	0.6	270	3.50	3.50	0	2.5	12	0	0	0	0	0	0	4.000	5.000	1.708	-2.159	647	0.430	0.430	1.18	1.53	1.02
	40	ALL	5SB12		18	0.6	270	3.50	3.50	0	2.5	18	0	0	0	0	0	0	4.000	5.000	2.200	-2.744	799	0.430	0.430	1.37	1.78	1.17
28' ROADWAY SB15 BEAM	25	ALL	5SB15		8	0.6	270	5.00	5.00	0	2.5	8	0	0	0	0	0	0	4.000	5.000	0.716	-0.874	529	0.430	0.430	1.85	2.40	2.53
	30	ALL	5SB15		8	0.6	270	5.00	5.00	0	2.5	8	0	0	0	0	0	0	4.000	5.000	1.007	-1.212	570	0.430	0.430	1.29	1.67	1.53
	35	ALL	5SB15		10	0.6	270	5.00	5.00	0	2.5	10	0	0	0	0	0	0	4.000	5.000	1.343	-1.598	680	0.430	0.430	1.21	1.57	1.22
	40	ALL	5SB15		14	0.6	270	5.00	5.00	0	2.5	14	0	0	0	0	0	0	4.000	5.000	1.725	-2.032	842	0.430	0.430	1.36	1.76	1.24
	45	ALL	5SB15		18	0.6	270	5.00	5.00	2	2.5	18	2	2	0	0	0	0	4.000	5.000	2.149	-2.508	1013	0.420	0.420	1.41	1.82	1.16
30' ROADWAY SB12 BEAM	25	ALL	4SB12		6	0.6	270	3.50	3.50	0	2.5	6	0	0	0	0	0	0	4.000	5.000	0.904	-1.187	341	0.340	0.340	1.38	1.79	1.67
	30	ALL	4SB12		8	0.6	270	3.50	3.50	0	2.5	8	0	0	0	0	0	0	4.000	5.000	1.277	-1.646	407	0.340	0.340	1.32	1.71	1.37
	35	ALL	4SB12		10	0.6	270	3.50	3.50	0	2.5	10	0	0	0	0	0	0	4.000	5.000	1.711	-2.169	518	0.340	0.340	1.24	1.60	1.08
	40	ALL	4SB12		14	0.6	270	3.50	3.50	0	2.5	14	0	0	0	0	0	0	4.000	5.000	2.205	-2.758	640	0.340	0.340	1.34	1.73	1.11
30' ROADWAY SB15 BEAM	25	ALL	4SB15		6	0.6	270	5.00	5.00	0	2.5	6	0	0	0	0	0	0	4.000	5.000	0.723	-0.888	431	0.350	0.350	1.69	2.19	2.32
	30	ALL	4SB15		6	0.6	270	5.00	5.00	0	2.5	6	0	0	0	0	0	0	4.000	5.000	1.017	-1.231	438	0.350	0.350	1.16	1.50	1.37
	35	ALL	4SB15		8	0.6	270	5.00	5.00	0	2.5	8	0	0	0	0	0	0	4.000	5.000	1.346	-1.605	545	0.340	0.340	1.21	1.57	1.21
	40	ALL	4SB15		12	0.6	270	5.00	5.00	0	2.5	12	0	0	0	0	0	0	4.000	5.000	1.729	-2.043	675	0.340	0.340	1.47	1.91	1.38
	45	ALL	4SB15		14	0.6	270	5.00	5.00	2	2.5	14	2	2	0	0	0	0	4.000	5.000	2.166	-2.542	823	0.340	0.340	1.33	1.73	1.06
50	ALL	4SB15		18	0.6	270	5.00	5.00	4	2.5	18	4	2	2	0	0	0	4.000	5.000	2.665	-3.115	998	0.340	0.340	1.32	1.71	1.02	

(1) Based on the following allowable stresses (ksi):
 Compression = 0.65 f'ci
 Tension = 0.24 $\sqrt{f'ci}$
 Optional designs must likewise conform.
 (2) Portion of full HL93.

DESIGN NOTES:
 Designed according to AASHTO LRFD Bridge Design Specifications. Load rated using Load and Resistance Factor Rating according to AASHTO Manual for Bridge Evaluation. Prestress losses for the designed beams have been calculated for a relative humidity of 60 percent. Optional designs must likewise conform.

FABRICATION NOTES:
 Provide Class H concrete. Provide Grade 60 reinforcing steel. Use low relaxation strands, each pretensioned to 75 percent of fpu. Full-length debonded strands are not permitted in positions "A" and "B". Strand debonding must comply with Item 424.4.2.2.4. When shown on this sheet, the Fabricator has the option of furnishing either the designed beam or an approved optional beam design. All optional design submittals and shop drawings must be signed, sealed and dated by a Professional Engineer registered in the State of Texas. Locate strands for the designed beam as low as possible on the 2" grid system unless a non-standard strand pattern is indicated. Fill row "2.5", then row "4.5". Place strands within a row as follows:
 1) Locate a strand in each "A" position.
 2) Place strand symmetrically about vertical centerline of beam.
 3) Space strands as equally as possible across the entire width. Do not debond strands in position "A". Distribute debonded strands symmetrically about the vertical centerline. Increase debonded lengths working outward, with debonding staggered in each row.

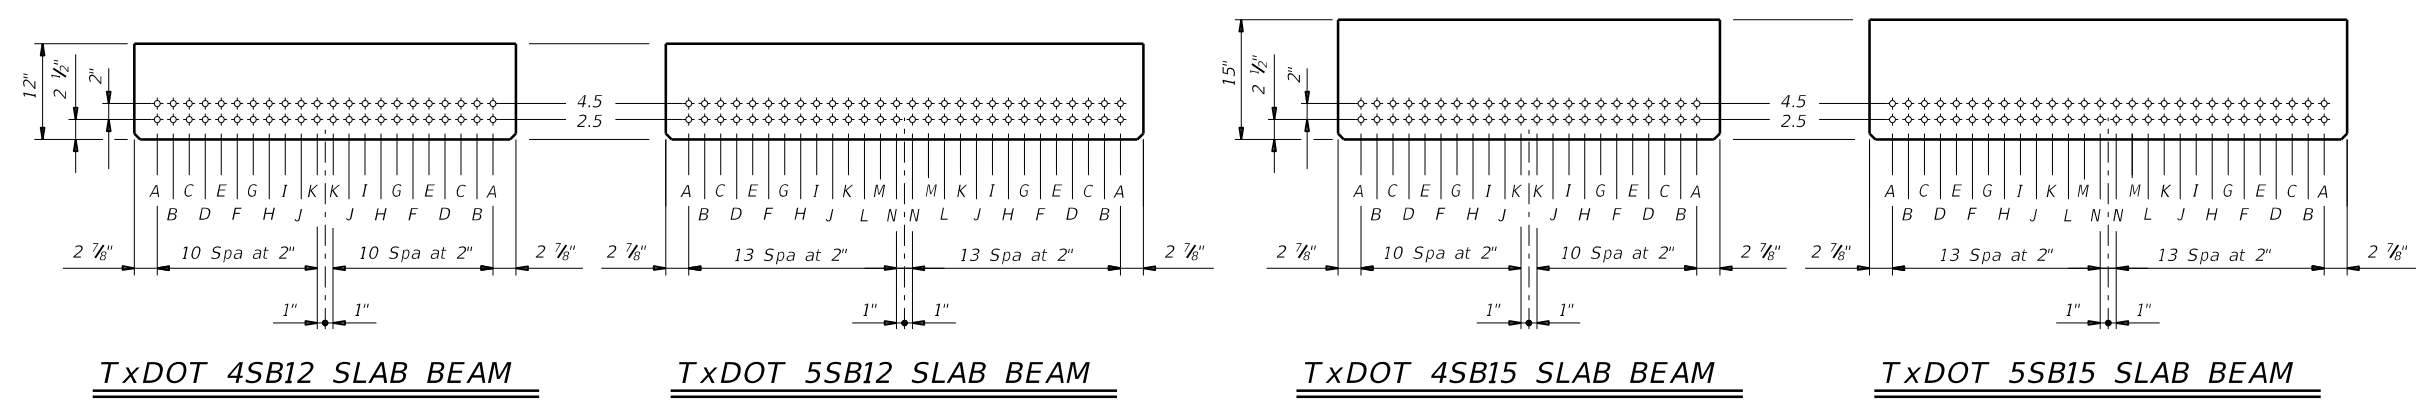

HL93 LOADING

		Bridge Division Standard	
PRESTRESSED CONCRETE SLAB BEAM STD DESIGNS (TY SB12 OR SB15) 24', 28' & 30' ROADWAY PSBSD			
FILE: psbsts08-21.dgn	DN: SRW	CK: BMP	DW: SFS
©TxDOT January 2017	CONT	SECT	JOB
REVISIONS	DIST		COUNTY
1-21: Added load rating.	SHEET NO.		