


DISCLAIMER: THIS STANDARD IS GOVERNED BY THE "TEXAS ENGINEERING PRACTICE ACT". NO WARRANTY OF ANY KIND IS MADE BY TXDOT FOR ANY PURPOSE WHATSOEVER. TXDOT ASSUMES NO RESPONSIBILITY FOR THE CONVERSION OF THIS STANDARD TO OTHER FORMATS OR FOR INCORRECT RESULTS OR DAMAGES RESULTING FROM ITS USE.


https://www.dot.state.tx.us/fw/specinfo/standard.htm  
 9/3/2019 5:53:04 PM  
 I:\CENTDES\District Hydraulics\Inlet Standards Update\100% website\roadway\tpd-fw.dgn

1/2"x12" FLEXIBLE TUBING (PVC TUBING WITH ULTRA-VIOLET INHIBITORS)  
 1/8" CABLE CLAMP, ZINC PLATED U-BOLT AND CLEVIS TYPE.  
 1/8" 7X7 GALVANIZED STEEL CABLE "ORANGE" OR WHITE VINYL COATED FOR HIGH VISIBILITY. USE 3 GUY CABLES SPACED EQUALLY AROUND TREE JUST INSIDE THE WATERING BASIN.  
 LOCATE CABLE ABOVE FIRST MAJOR BRANCH

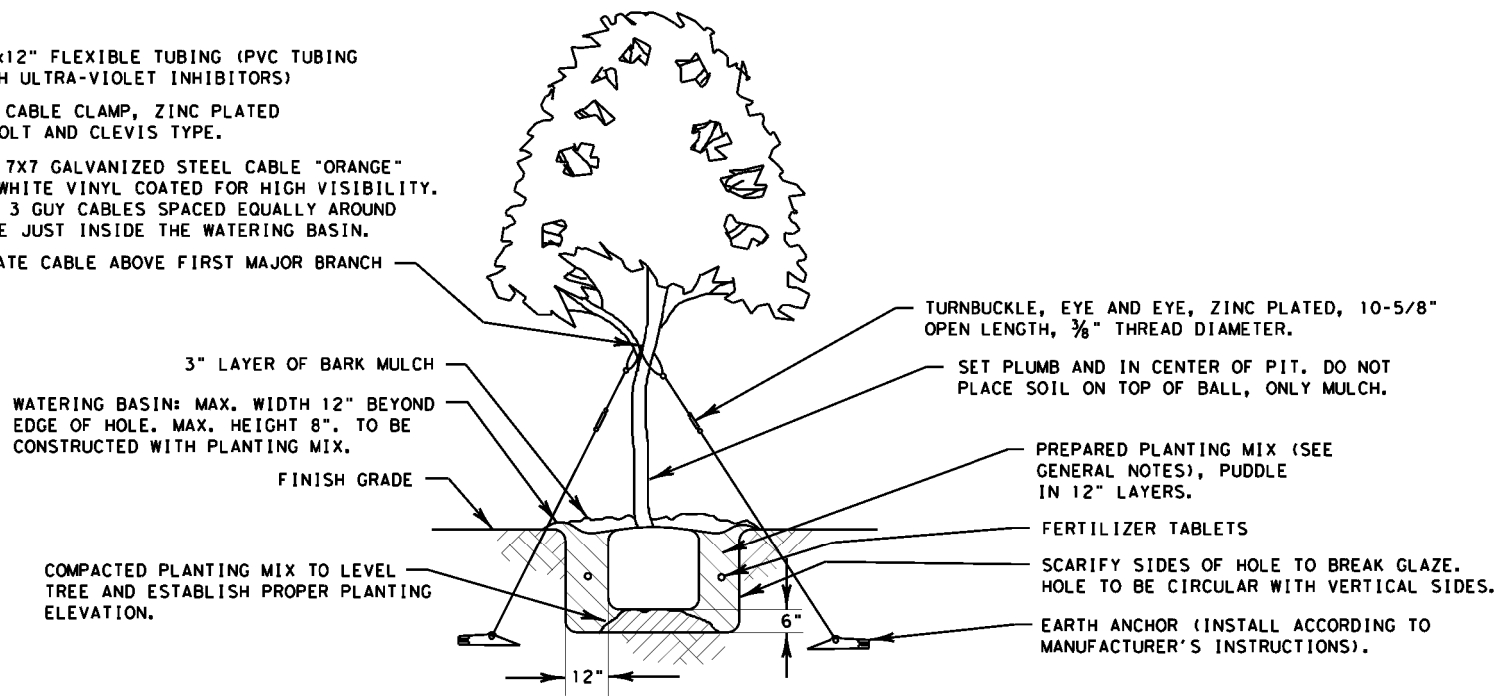


**TREE PLANTING DETAIL  
 B&B OR CONTAINER**

NOT TO SCALE.  
 STAKING FOR SINGLE TRUNK TREES 3" to 6" CALIPER  
 FOR ALL OTHER SIZES SEE APPLICABLE DETAILS.

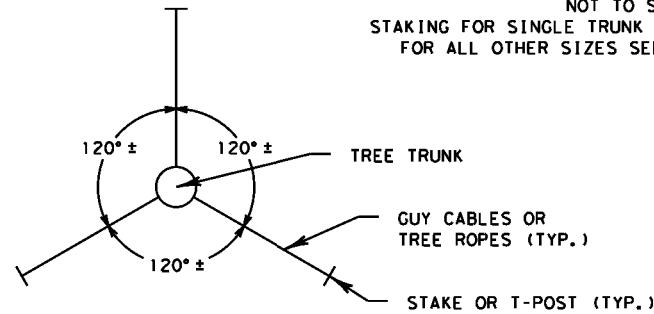


**PLAN VIEW  
 SINGLE TRUNK TREES**

FERTILIZER SCHEDULE: PLANTING	
TREES	SHRUBS AND PERENNIALS:
5-GALLON TREES 2 AGRIFORM* 21 GRAM TABLETS	2-GALLON AND SMALLER 1 AGRIFORM* 21 GRAM TABLET
15-GALLON TREES 3 AGRIFORM* 21 GRAM TABLETS	3 TO 5-GALLON AND B&B MATERIAL WITH SPREADS TO THREE (3) FT. 2 AGRIFORMS* 21 GRAM TABLETS
30-GALLON AND LARGER, 24" BOX AND LARGER, AND ALL B&B MATERIAL 1 AGRIFORM* 21 GRAM TABLETS PER EACH ONE-HALF (1/2) INCH OF CALIPER.	15-GALLON AND B&B MATERIAL WITH SPREADS GREATER THAN THREE (3) FT. 3 AGRIFORM* 21 GRAM TABLETS.
SPACE TABLETS EVENLY AROUND ROOT BALL APPROX. 8" BELOW GRADE. PLACE NEXT TO BALL. (SEE 'TREE PLANTING' DETAIL)	SPACE TABLETS EVENLY AROUND ROOT BALL AND PLACE AT A DEPTH APPROX. 1/3 BALL DEPTH NEXT TO BALL. (SEE 'SHRUB PLANTING' DETAIL)
* OR APPROVED EQUAL	* OR APPROVED EQUAL

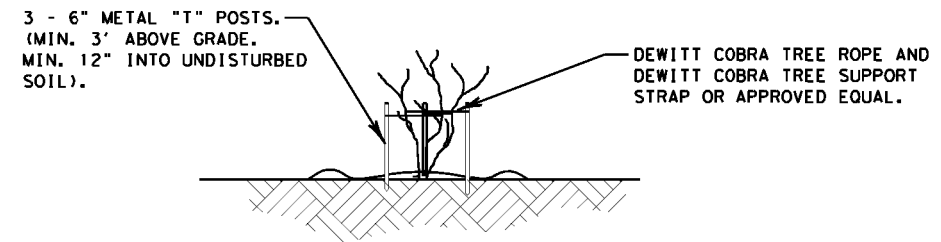


**TREE STAKING DETAIL**

NOT TO SCALE. STAKING FOR MULTI-TRUNKED TREES LESS THAN 3" CALIPER

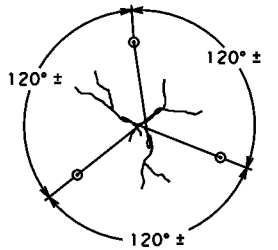


**PLAN VIEW**

ATTACH ROPE TO TRUNK FARTHEST FROM STAKE

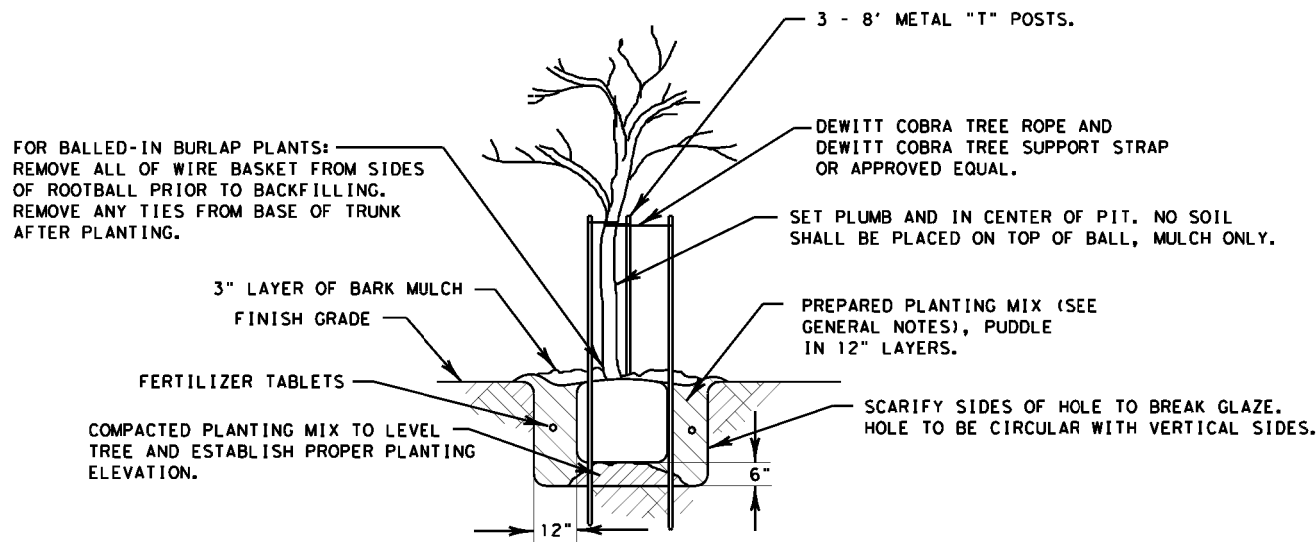

**TREE PLANTING DETAIL  
 B&B OR CONTAINER**

NOT TO SCALE. STAKING FOR SINGLE TRUNK TREES LESS THAN 3" CAL. FOR ALL OTHER SIZES. SEE APPLICABLE DETAILS.

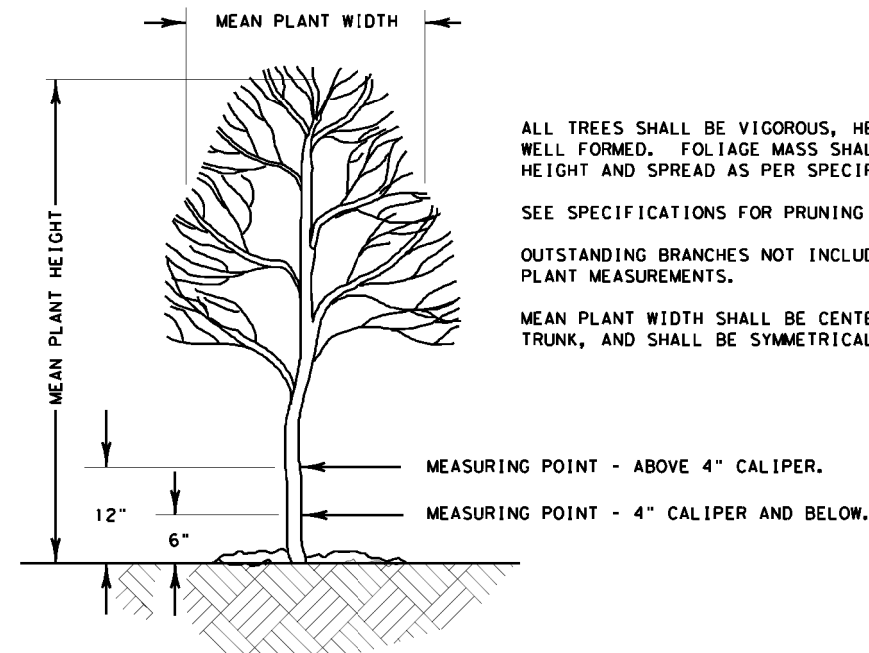

**TREE MEASURING DETAIL**


NOT TO SCALE

ALL TREES SHALL BE VIGOROUS, HEALTHY, AND WELL FORMED. FOLIAGE MASS SHALL BE FULL HEIGHT AND SPREAD AS PER SPECIFICATIONS.

SEE SPECIFICATIONS FOR PRUNING NOTES.

OUTSTANDING BRANCHES NOT INCLUDED IN THE PLANT MEASUREMENTS.

MEAN PLANT WIDTH SHALL BE CENTERED ON TRUNK, AND SHALL BE SYMMETRICAL.

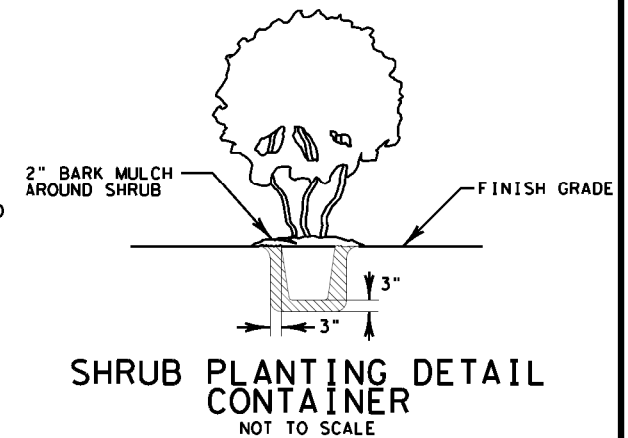

**SHRUB PLANTING DETAIL  
 CONTAINER**

NOT TO SCALE

Texas Department of Transportation		Fort Worth District Standard	
<b>TREE PLANTING DETAILS    TPD-FW</b>			
ORIGINAL DRAWING: 05/2019	tpd-fw.dgn	FED. NO. 6	PROJECT NO.
DATE	REVISIONS	STATE	COUNTY
05/2019	REPLACES TPD-FW	TEXAS	FTW
		CONT.	SECT. JOB HIGHWAY NO.