


**Texas Department of Transportation  
Book 2 – Technical Provisions**

**Grand Parkway Project**

**Attachment 11-3  
Proposed Shoulder Widening Detail**

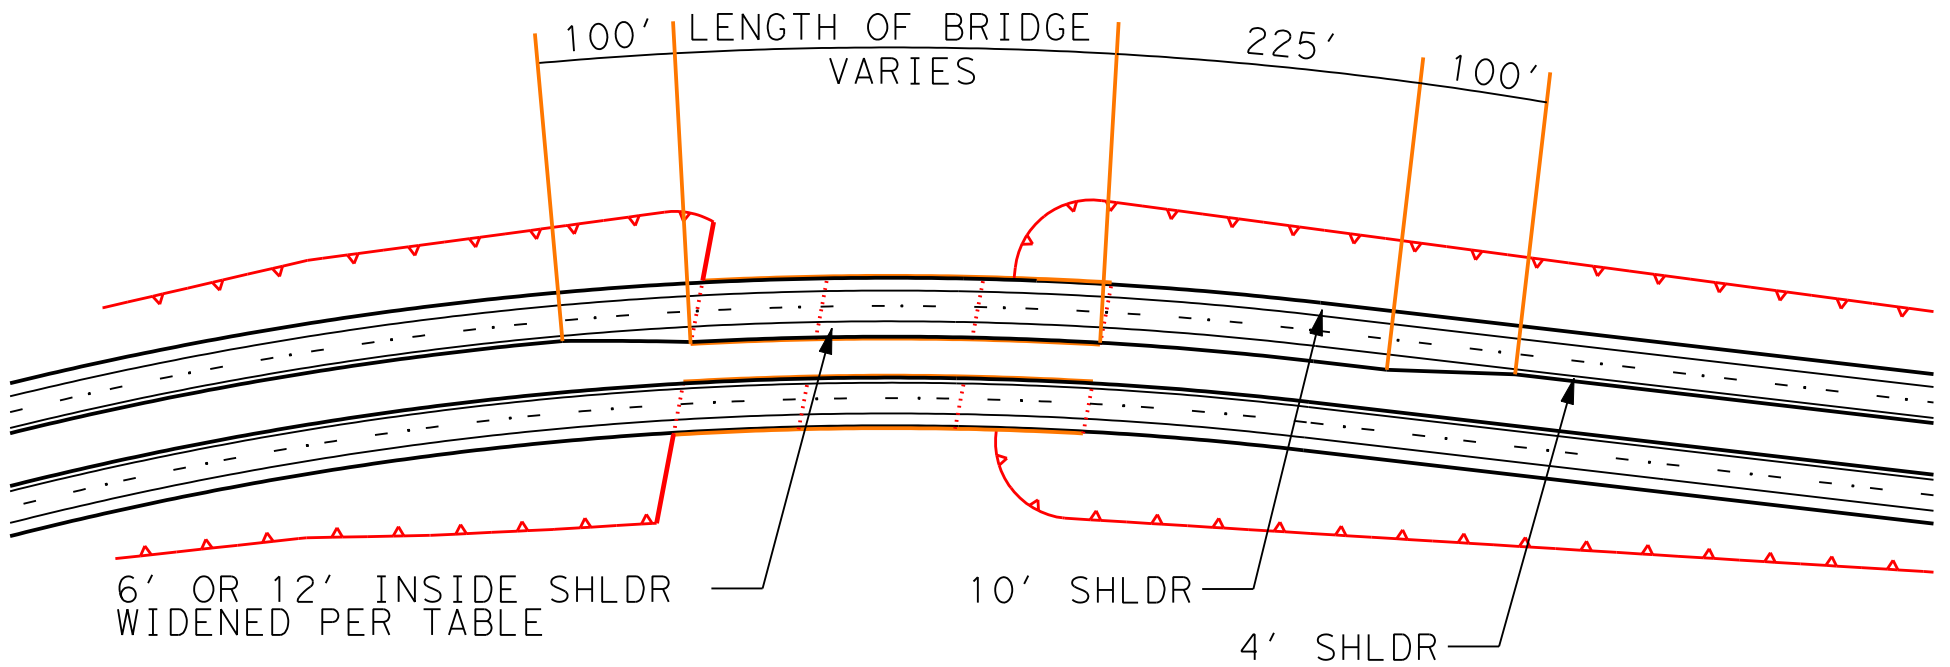

SCALE = N. T. S



**ATKINS**

1250 WOOD BRANCH PARK DRIVE  
 SUITE 300  
 HOUSTON, TEXAS 77079  
 281-493-5100  
 TBPE REG. #F-474

**GRAND PARKWAY (SH99)**

**PROPOSED SHOULDER WIDENING  
 FOR SSD  
 ATTACHMENT 11-3**

**PRELIMINARY SUBJECT TO CHANGE**