




TIE BAR PLACEMENT WITH JRCP

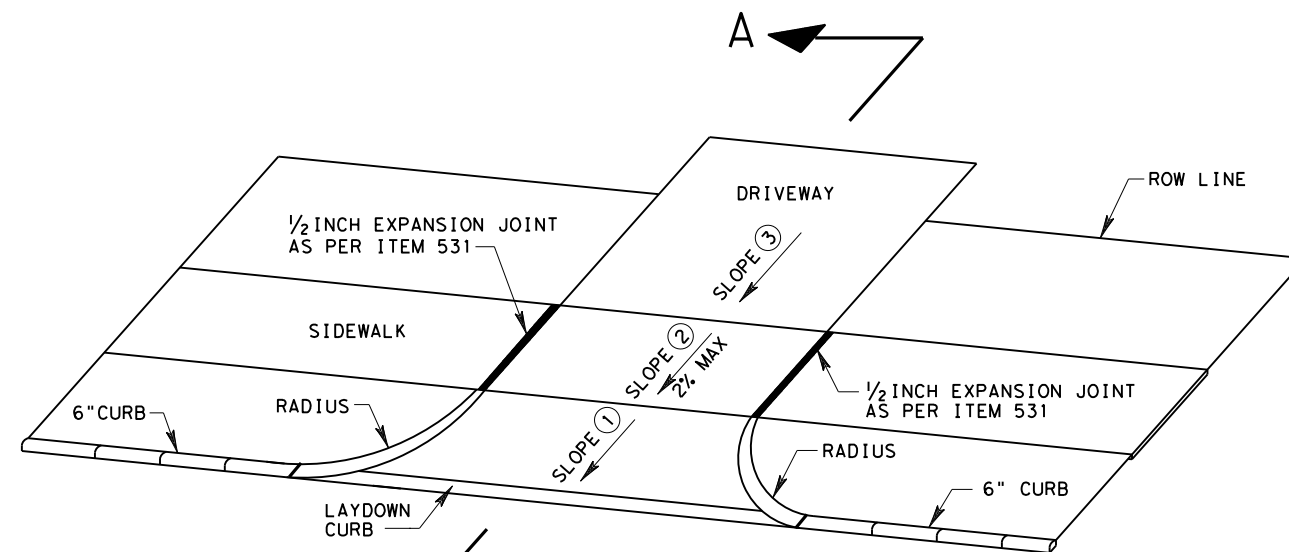


SIDEWALK OFFSET FROM CURB DETAILS

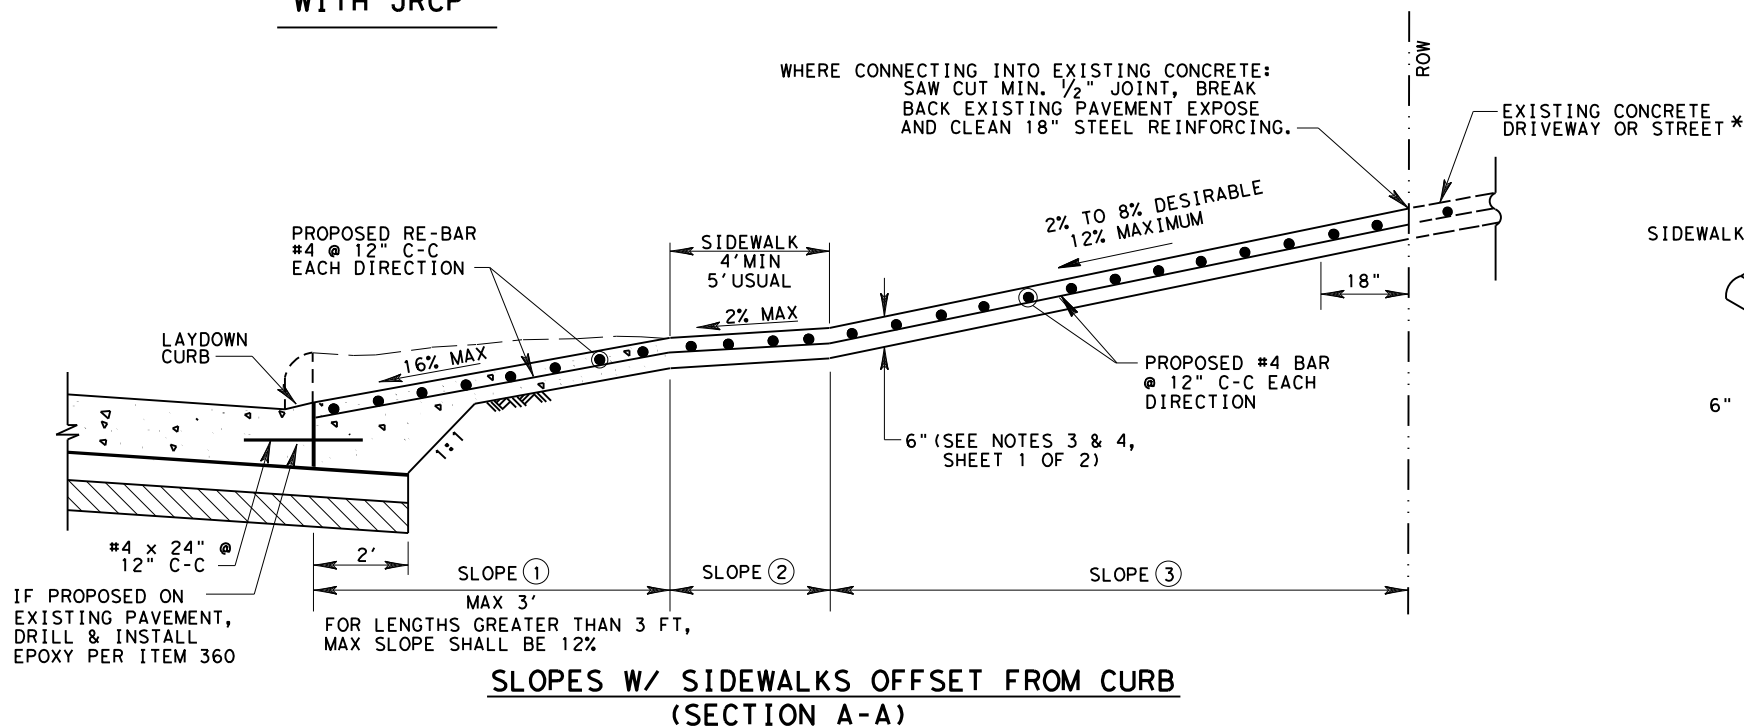


SLOPES W/ SIDEWALKS OFFSET FROM CURB (SECTION A-A)

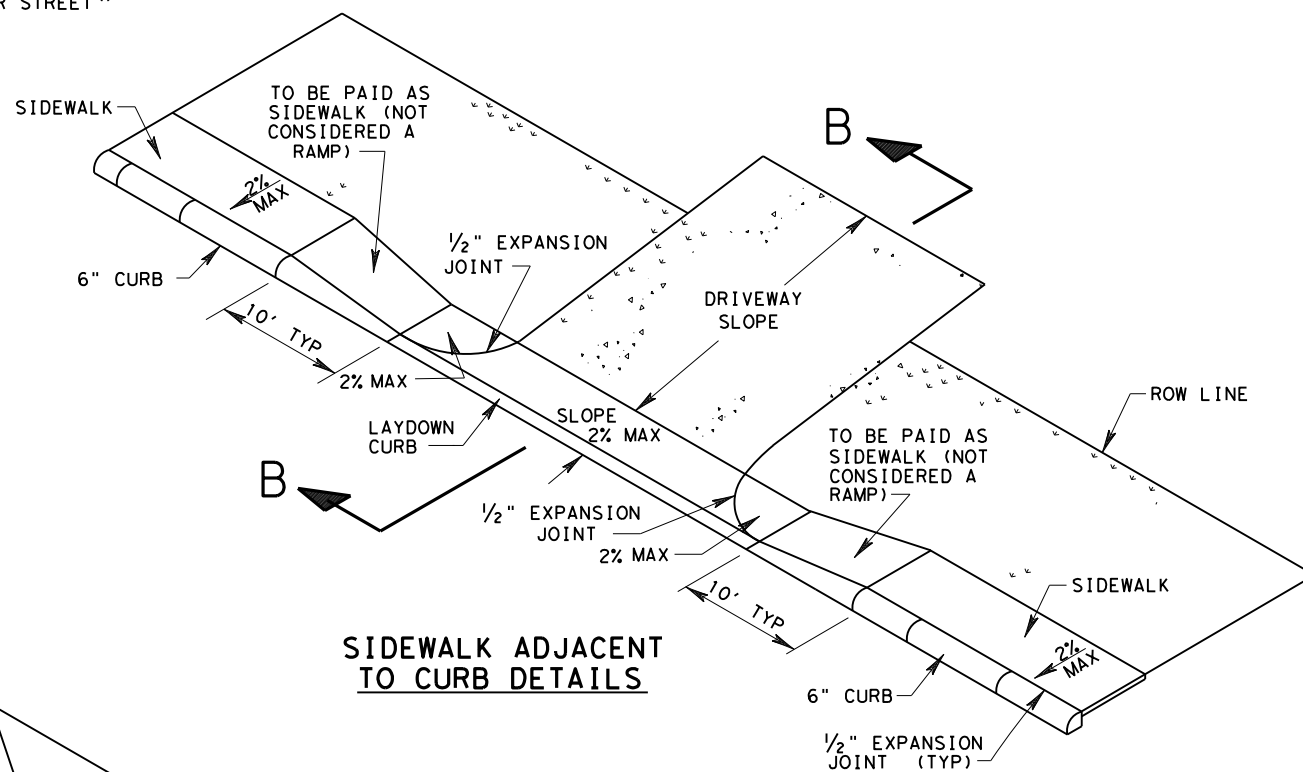

SIDEWALK ADJACENT TO CURB DETAILS

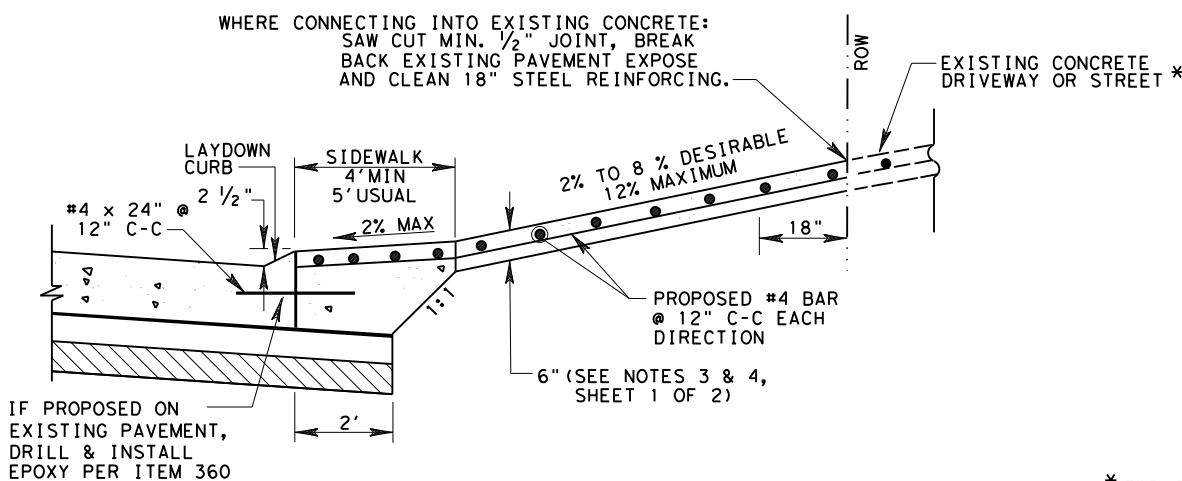

DRIVEWAY SLOPES W/ SIDEWALKS ADJACENT TO CURB (SECTION B-B)

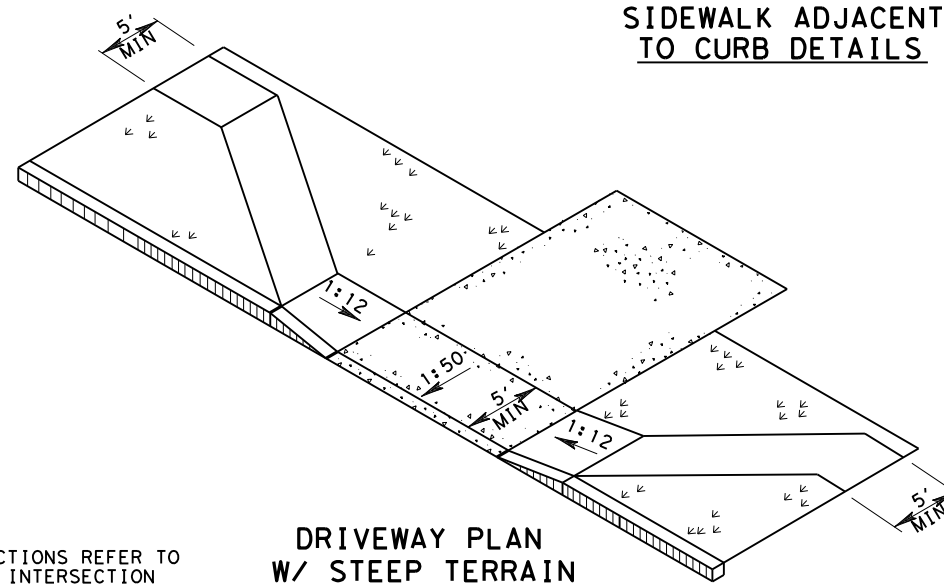

DRIVEWAY PLAN W/ STEEP TERRAIN

* FOR STREET INTERSECTIONS REFER TO PAVING DETAILS AND INTERSECTION DETAILS FOR REINFORCING STEEL AND SECTION REQUIREMENTS.

DRIVEWAY DETAILS

DD

FILE: STDB-8b.dgn	DN:	CK:	DW:	CK:
© TXDOT SEPT. 2004	DIST	FED REG	PROJECT NO.	SHEET
REVISIONS	HOU	6		
9/09 ADDED NOTE FOR ITEM 360.	COUNTY	CONTROL	SECT	JOB
11/15 ADDED NOTE FOR PCTB				HIGHWAY