
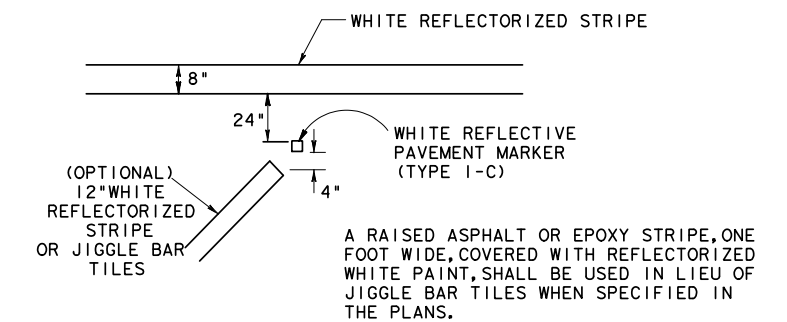


THE SHAPE OF THE GORE MARKING WILL VARY DEPENDING ON THE RAMP DESIGN AND WILL BE AS SHOWN IN THE PLANS OR AS DIRECTED BY THE ENGINEER.

TYPICAL EXIT RAMP GORE MARKING

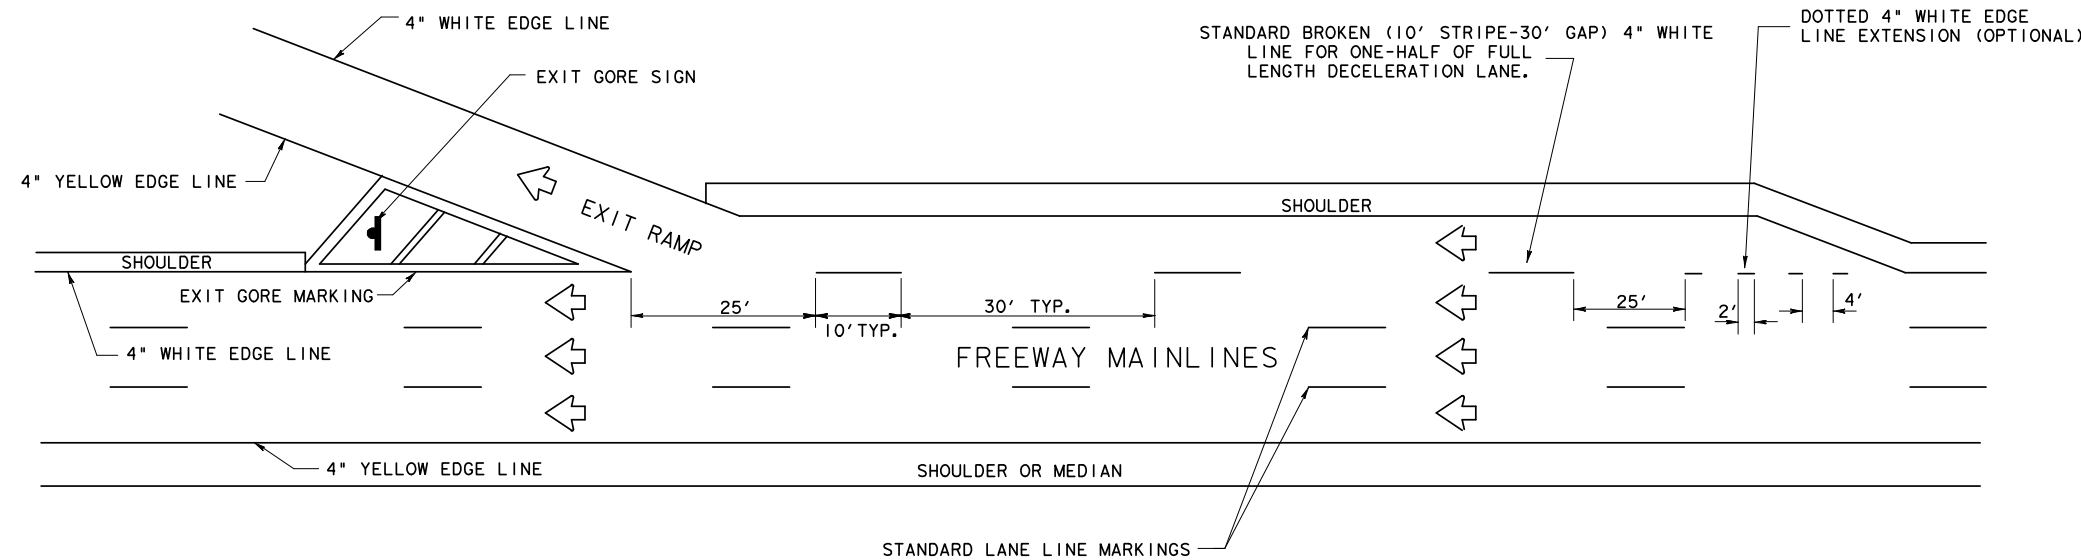

DETAIL A

TYPICAL EXIT RAMP MARKINGS

THE ABOVE EXIT RAMP MARKINGS SHALL BE APPLIED ONLY ON ONE LANE EXIT RAMP TO FRONTAGE ROAD OR TO CROSSING ROADS UNLESS OTHERWISE DIRECTED BY THE PLANS OR BY THE ENGINEER.



EXIT GORE PAVEMENT MARKINGS

EGPM TC6001-04

FILE#	DN#	CK#	DW#	CK#
© TxDOT	DIST	FED REG	PROJECT NO.	SHEET
REVISIONS	HOU	6		
	COUNTY	CONTROL	SECT	JOB
				HIGHWAY