




ELEVATION

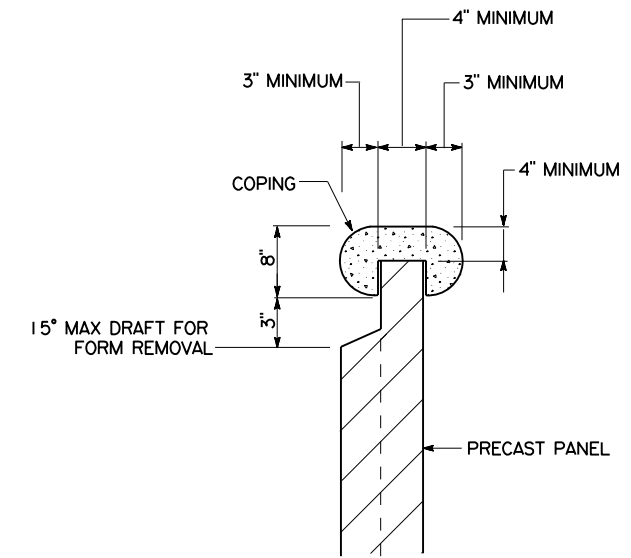

SECTION


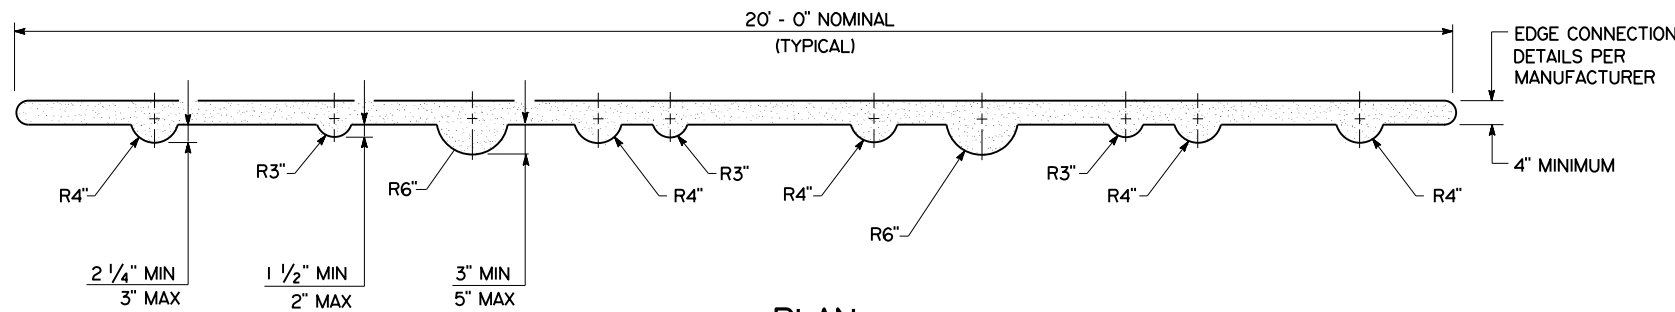


PLAN

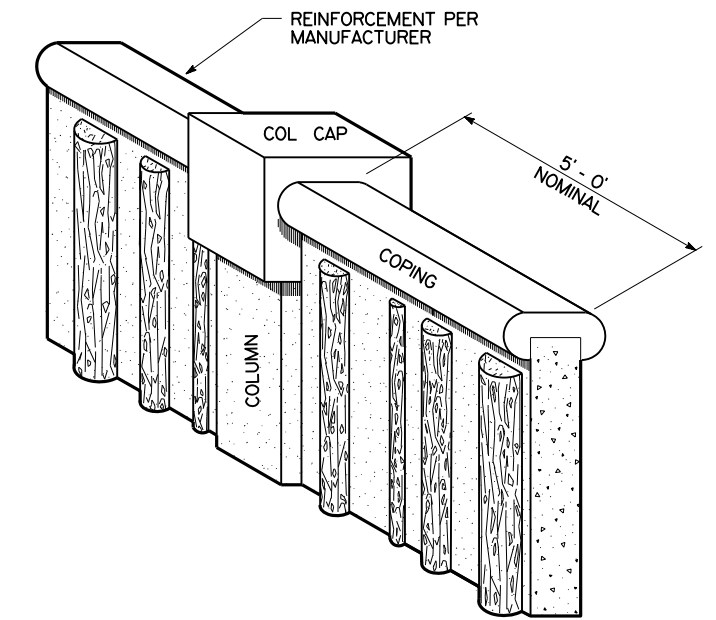


PRECAST CONCRETE COPING

N. T. S.

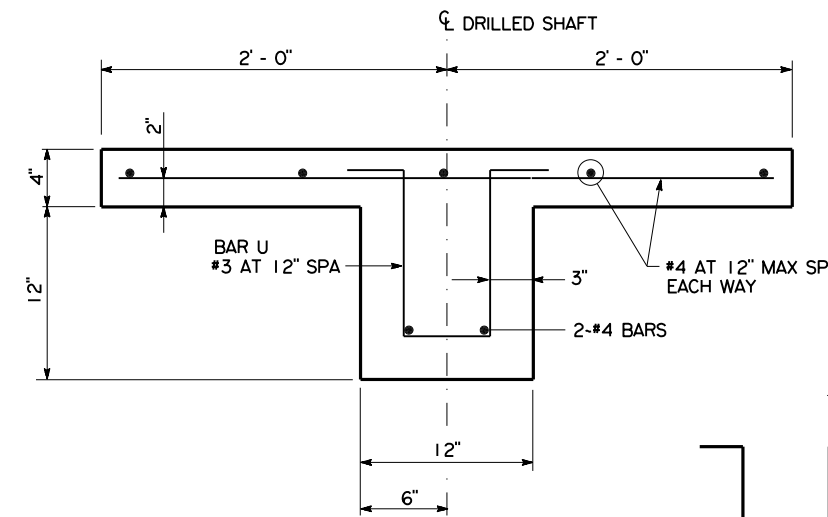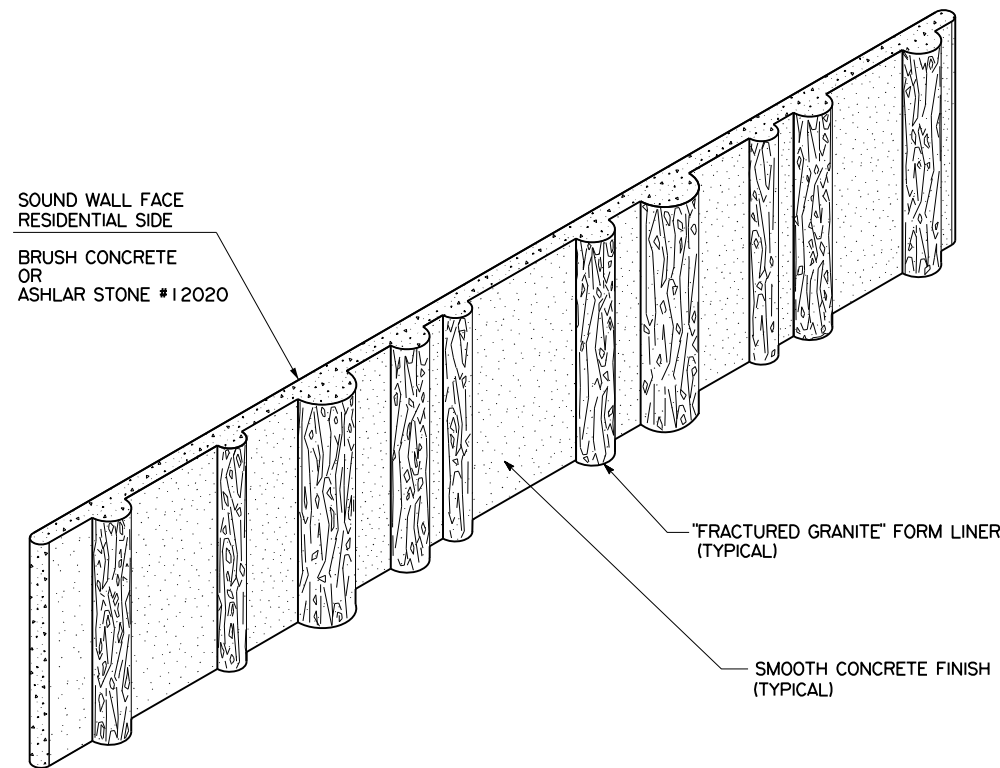

RIPRAP DETAIL

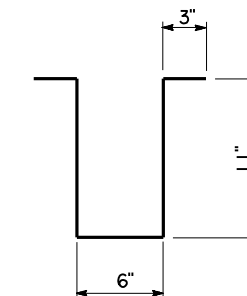

BAR U

SHEET 2 OF 3

Texas Department of Transportation
Houston District Bridge
Green Ribbon Project

SOUND WALL DETAILS VERTICAL SCHEME

SWD-VS

FILE: STDJ5.DGN	DN: TxDOT	CK: TxDOT	DW: TxDOT	CK: TxDOT
© TxDOT DEC. 2010		DISTRICT: HOUSTON	FED REG: 6	PROJECT NO.:
REVISIONS				
12/2010 Update bottom panel steel requirements.				
9/2014 Exposed Aggregate removed, current face added.				
6/2017 Removed Minni Haha Blend.				
COUNTY:	CONTROL SECT:	JOB:	HIGHWAY:	SHEET: