




ELEVATION

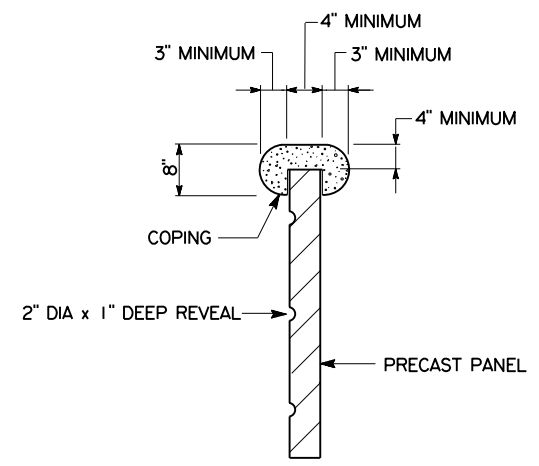



SECTION

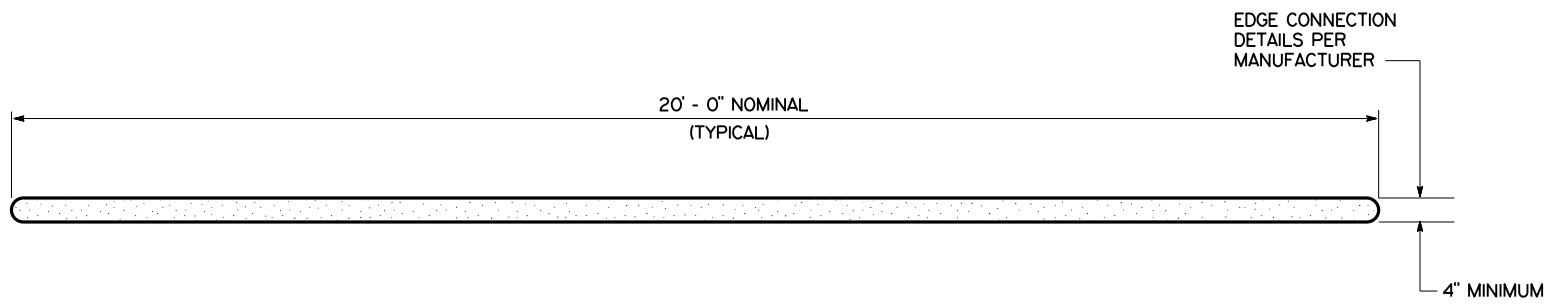


PLAN

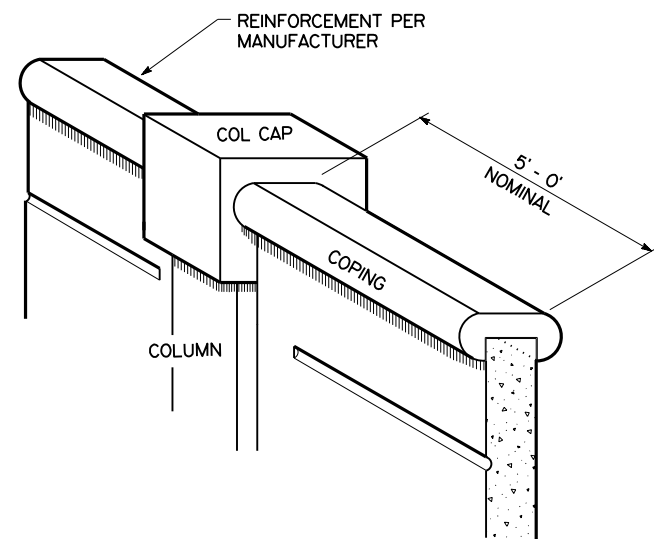


PRECAST CONCRETE COPING  
N. T. S.

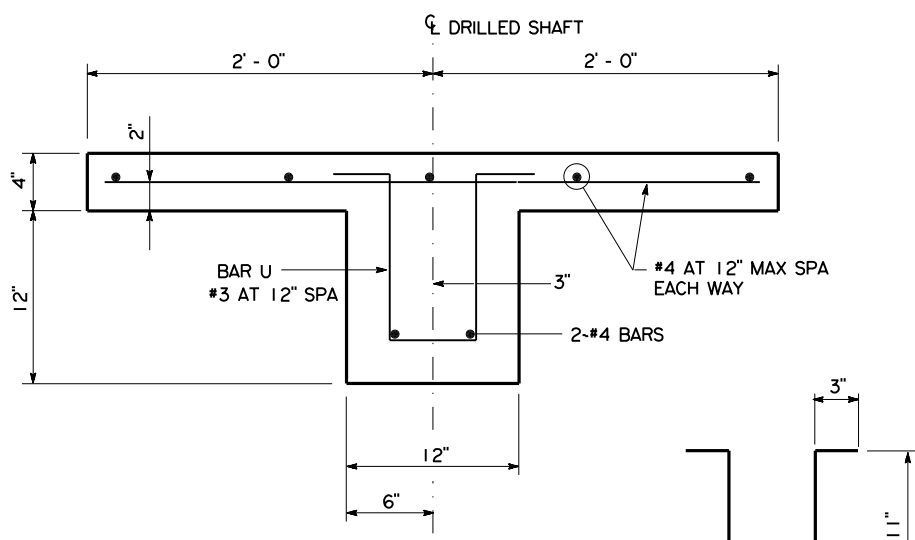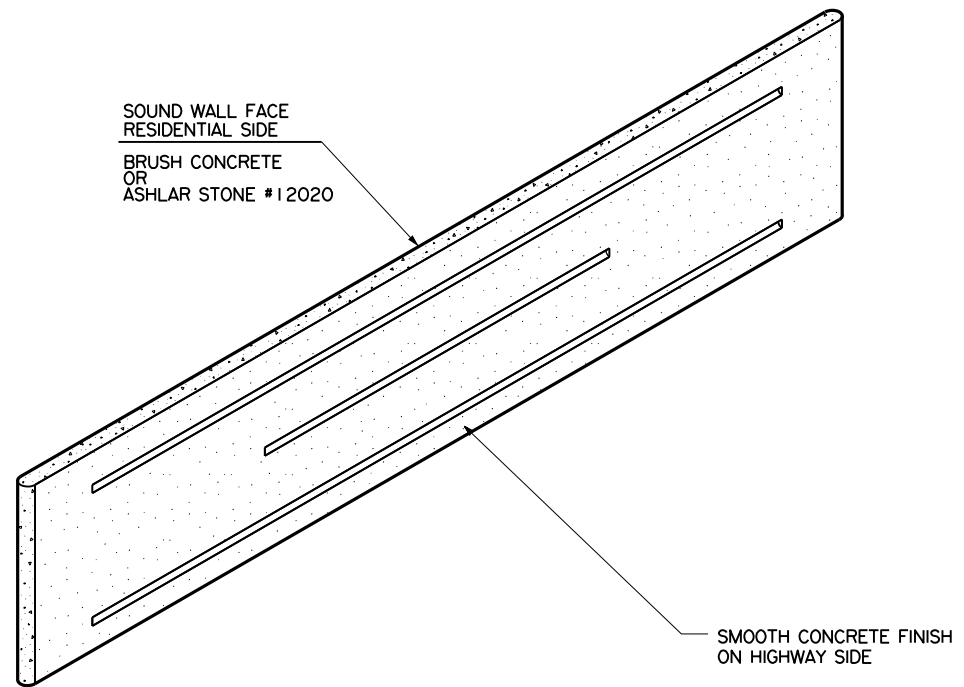

RIPRAP DETAIL

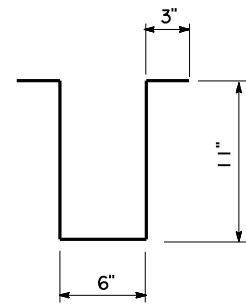

BAR U

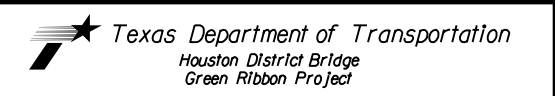

SOUND WALL DETAILS  
HORIZONTAL SCHEME

SWD-HS

FILE: STDJ6.DGN	DN: TxDOT	CK: TxDOT	DW: TxDOT	CK: TxDOT
© TxDOT DEC 2010	DISTRICT	FED REG	PROJECT NO.	SHEET
REVISIONS:	HOUSTON	6		
12/2010 Update bar from panel 87881 requirements.				
9/2014 Exposed Aggregate removed, current face added.	COUNTY	CONTROL	SECT	JOB
6/2017 Removed Minn. Wash Blvd.				HIGHWAY