


DETAIL "A"

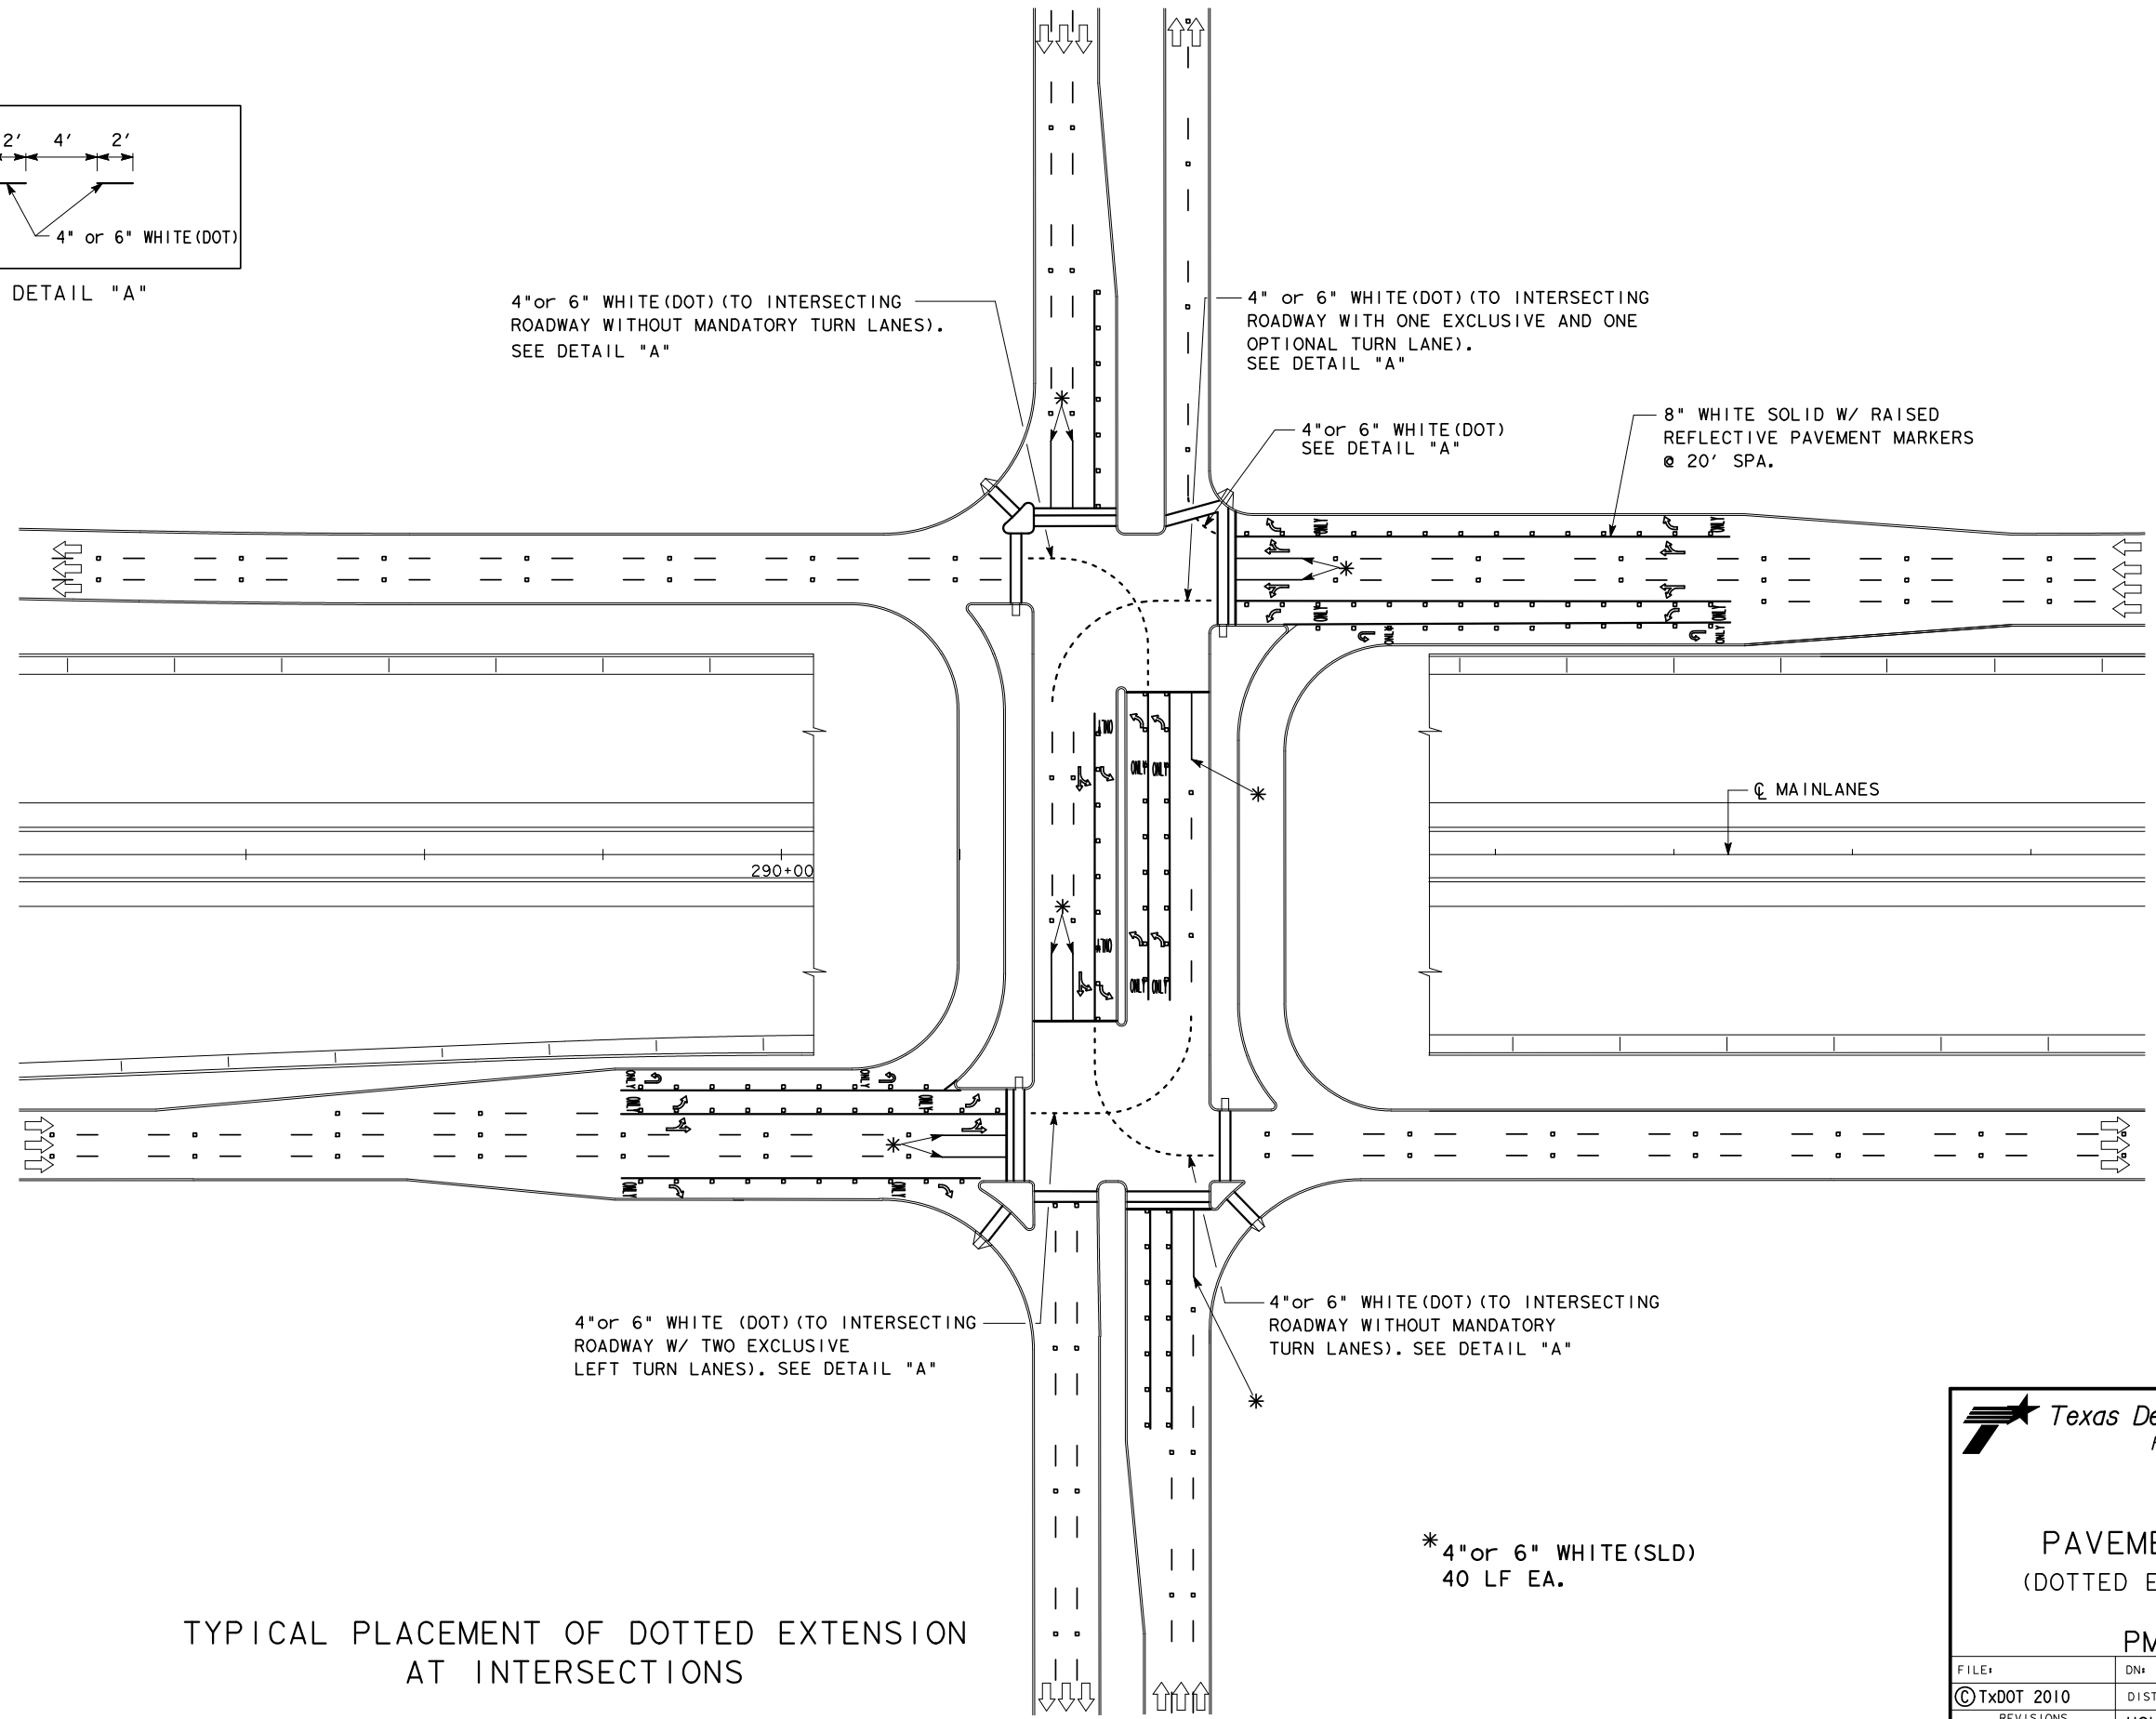

4" or 6" WHITE (DOT) (TO INTERSECTING ROADWAY WITHOUT MANDATORY TURN LANES). SEE DETAIL "A"

4" or 6" WHITE (DOT) (TO INTERSECTING ROADWAY WITH ONE EXCLUSIVE AND ONE OPTIONAL TURN LANE). SEE DETAIL "A"

4" or 6" WHITE (DOT) SEE DETAIL "A"

8" WHITE SOLID W/ RAISED REFLECTIVE PAVEMENT MARKERS @ 20' SPA.

☉ MAINLANES

290+00

4" or 6" WHITE (DOT) (TO INTERSECTING ROADWAY W/ TWO EXCLUSIVE LEFT TURN LANES). SEE DETAIL "A"

4" or 6" WHITE (DOT) (TO INTERSECTING ROADWAY WITHOUT MANDATORY TURN LANES). SEE DETAIL "A"

* 4" or 6" WHITE (SLD) 40 LF EA.

TYPICAL PLACEMENT OF DOTTED EXTENSION AT INTERSECTIONS



PAVEMENT MARKINGS (DOTTED EXTENSION DETAILS)

PM(DOT) - 11

FILE#	DN#	CK#	DW#	CK#
© TXDOT 2010	DIST	FED REG	PROJECT NO.	SHEET
REVISIONS	HOU	6		
4/2010	COUNTY	CONTROL	SECT	JOB
4/2011				HIGHWAY