


➔ DIRECTION OF TRAFFIC

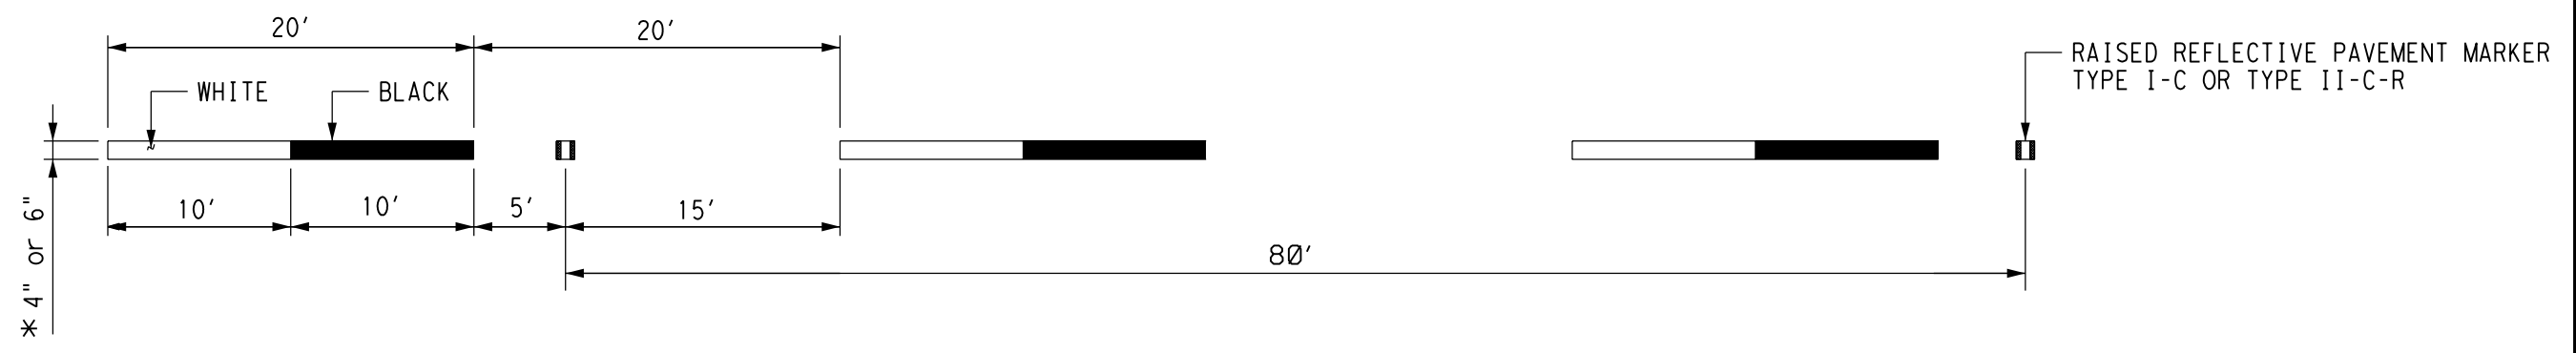

* AS SHOWN ON THE PLANS.

PAVEMENT MARKINGS
 (CONTRAST LANE LINES)

PM (CLL) - 14

FILE:	DN:	CK:	DW:	CK:
© TxDOT 2003	DIST	FED REG	PROJECT NO.	SHEET
REVISIONS	HOU	6		
01-19-08	COUNTY	CONTROL	SECT	JOB
10-2019 9" to 10"				HIGHWAY