



DISCLAIMER: The use of this standard is governed by the "Texas Engineering Practice Act". No warranty of any kind is made by TxDOT for any purpose whatsoever. TxDOT assumes no responsibility for the conversion of this standard to other formats or for incorrect results or damages resulting from its use.


DATE:
FILE:

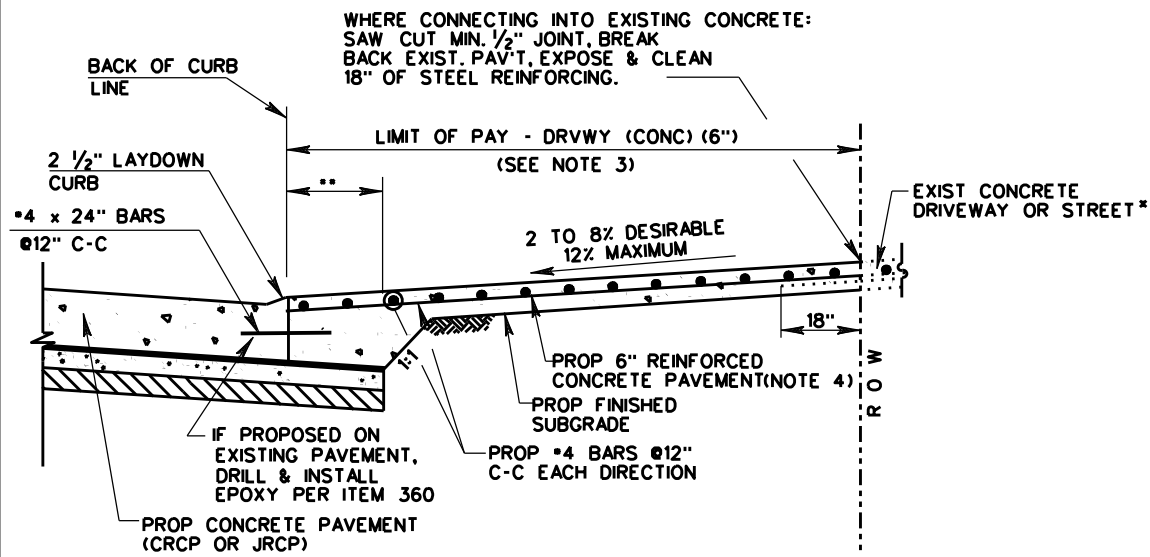


**PROPOSED DRIVEWAY DETAIL
REINFORCED CONCRETE AT CONCRETE
CURB AND GUTTER ROADWAY**

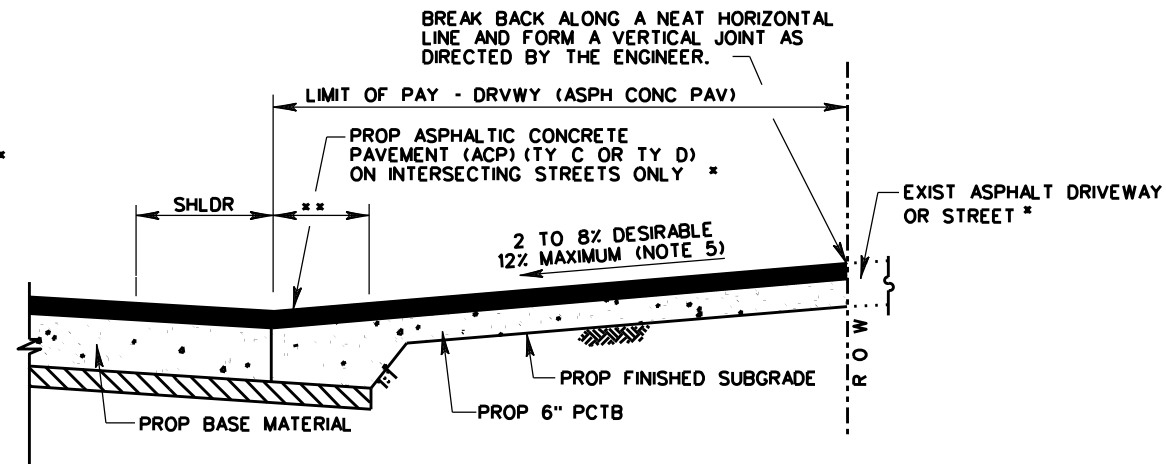

**PROPOSED DRIVEWAY DETAIL
ASPHALT W/ PCTB AT ASPHALT ROADWAY**

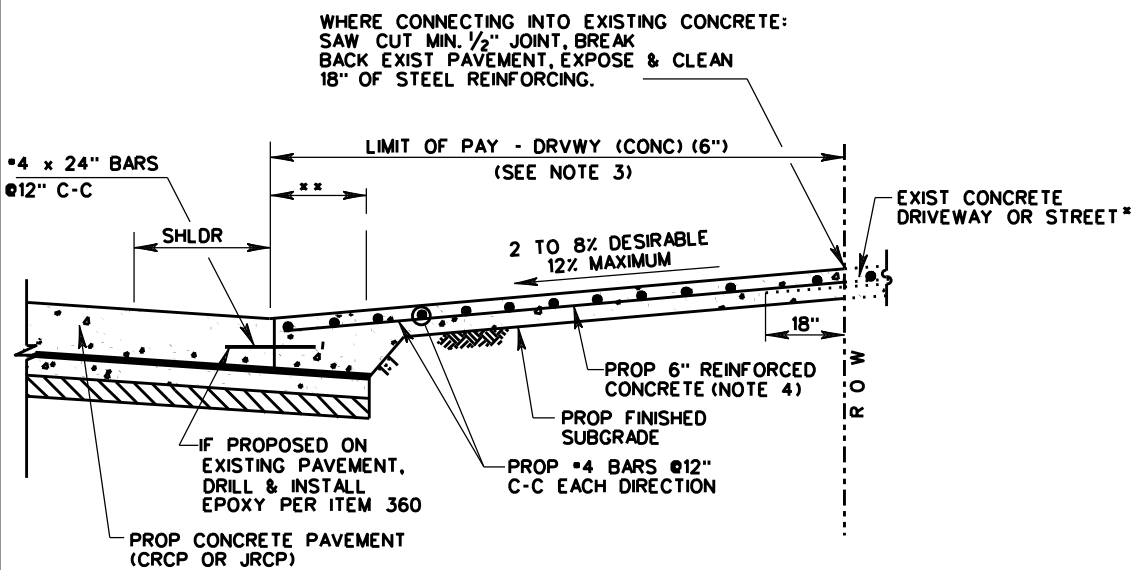

**PROPOSED DRIVEWAY DETAIL
REINFORCED CONCRETE AT CONCRETE ROADWAY**

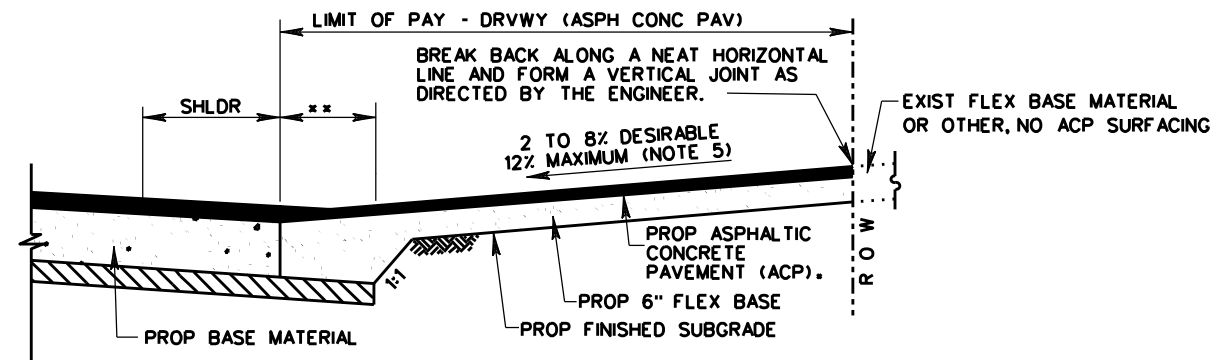

**PROPOSED DRIVEWAY DETAIL
ASPHALT W/ FLEX BASE AT ASPHALT ROADWAY**

- NOTES:
1. ALSO SEE SHEET 2 OF 2 FOR DRIVEWAY SLOPES WITH PROPOSED SIDEWALKS.
 2. FOR INTERSECTIONS BUILT WITH CRCP PAVEMENT SEE CRCP DETAIL.
 3. FAST TRACK CONCRETE IS PAID AS DRVWY (CONC) (FAST TRACK).
 4. THICKNESS OF DRIVEWAY IS 6 INCHES FOR REGULAR AND FAST TRACK CONCRETE.
 5. MAXIMUM SLOPE IS: 12% RESIDENTIAL 8% OTHERS

- LEGEND:
- PCTB- PORTLAND CEMENT TREATED BASE
 - JRCP- JOINTED REINFORCED CONCRETE PAVEMENT
 - CRCP- CONTINUOUSLY REINFORCED CONCRETE PAVEMENT
 - ACP- ASPHALTIC CONCRETE PAVEMENT







- * FOR STREET INTERSECTIONS REFER TO PAVING DETAILS AND INTERSECTION DETAILS FOR REINFORCING STEEL AND SECTION REQUIREMENTS.
- ** PROPOSED LIMIT OF ROADWAY BASE AND/OR SUBGRADE

DRIVEWAY DETAILS

DD-25 (HOU)

FILE: DD-25 (HOU).dgn	DN: TXDOT	CK: TXDOT	DW: TXDOT	CK: TXDOT
© TXDOT February 2025	CONT	SECT	JOB	HIGHWAY
REVISIONS				
02-25-2024 Spec Updates	DIST	COUNTY		SHEET NO.

DISCLAIMER: The use of this standard is governed by the "Texas Engineering Practice Act". No warranty of any kind is made by TxDOT for any purpose whatsoever. TxDOT assumes no responsibility for the conversion of this standard to other formats or for incorrect results or damages resulting from its use.

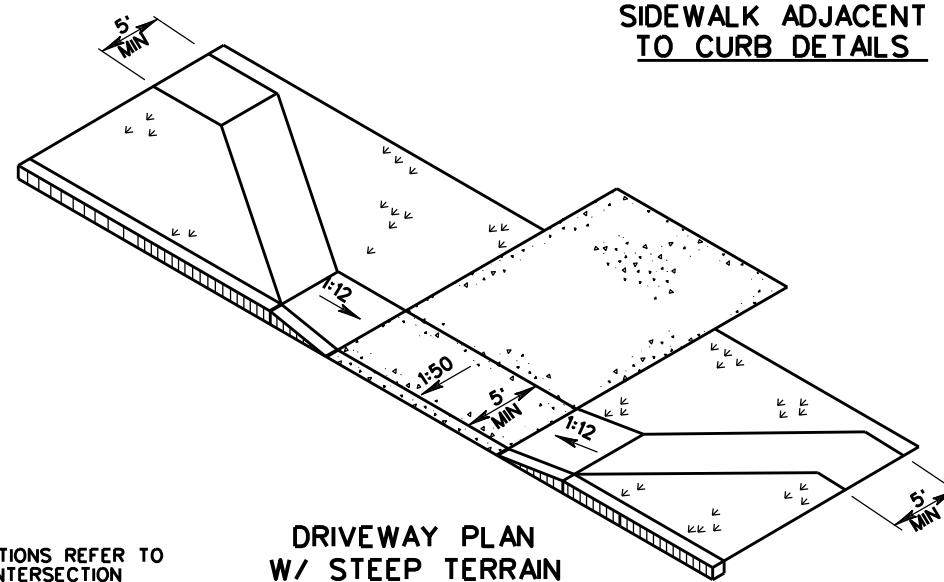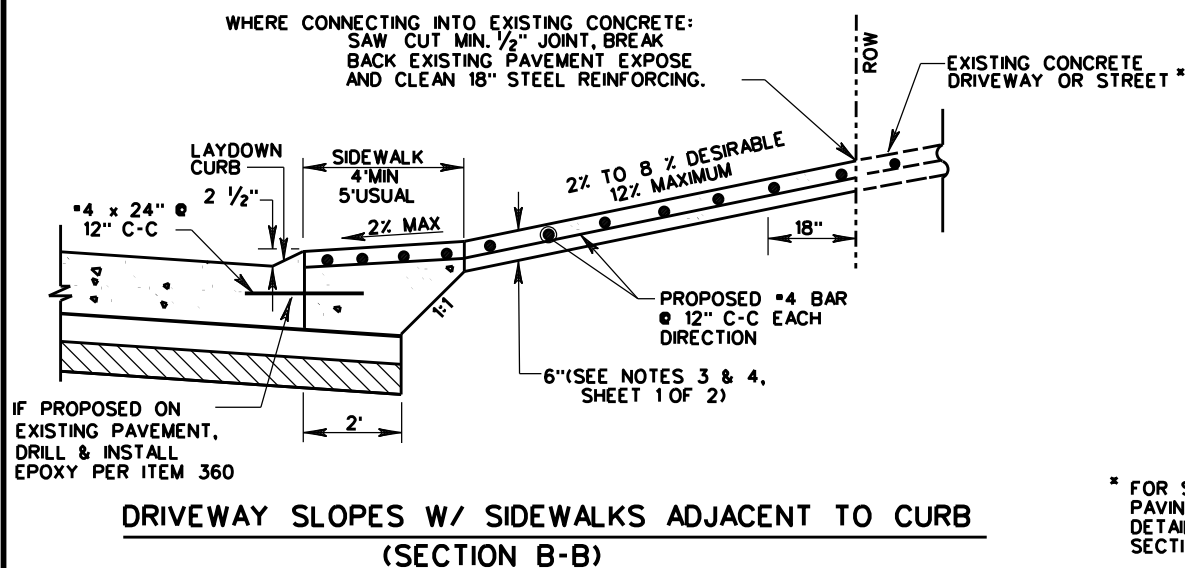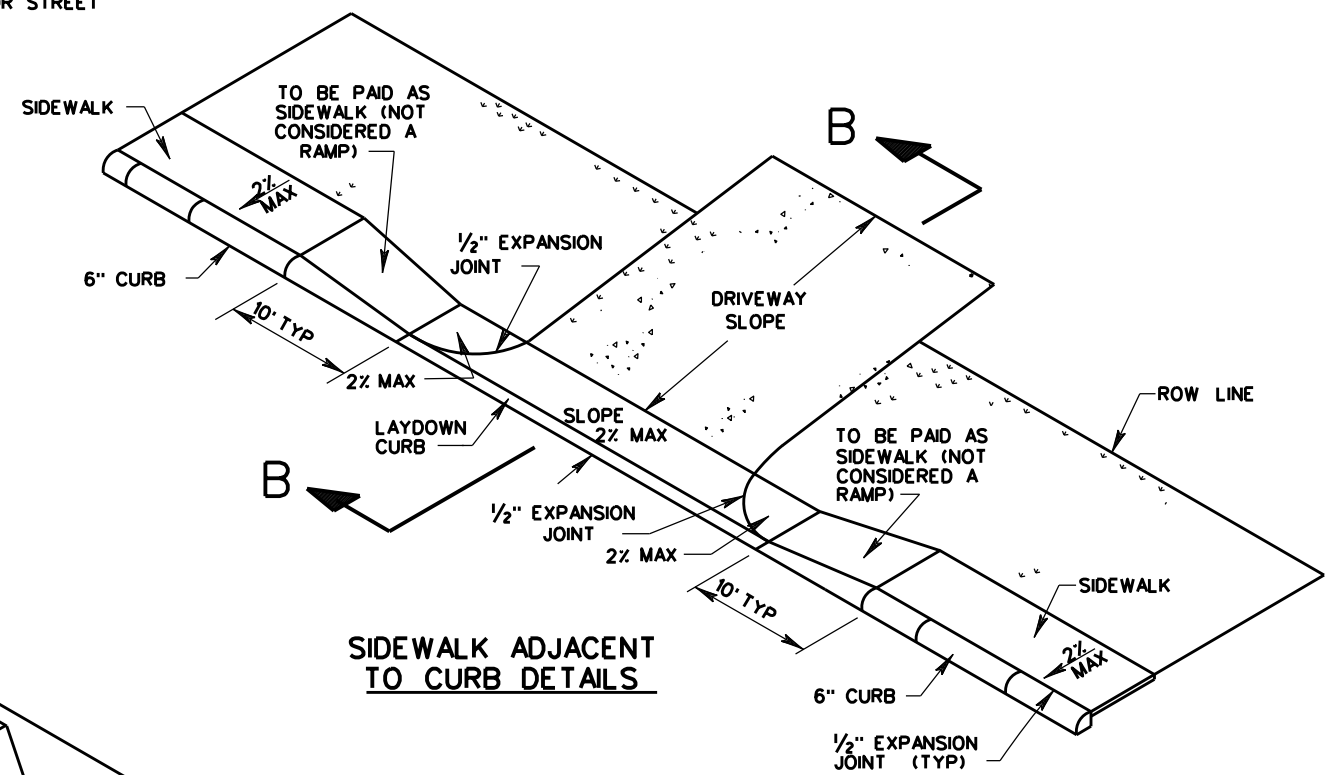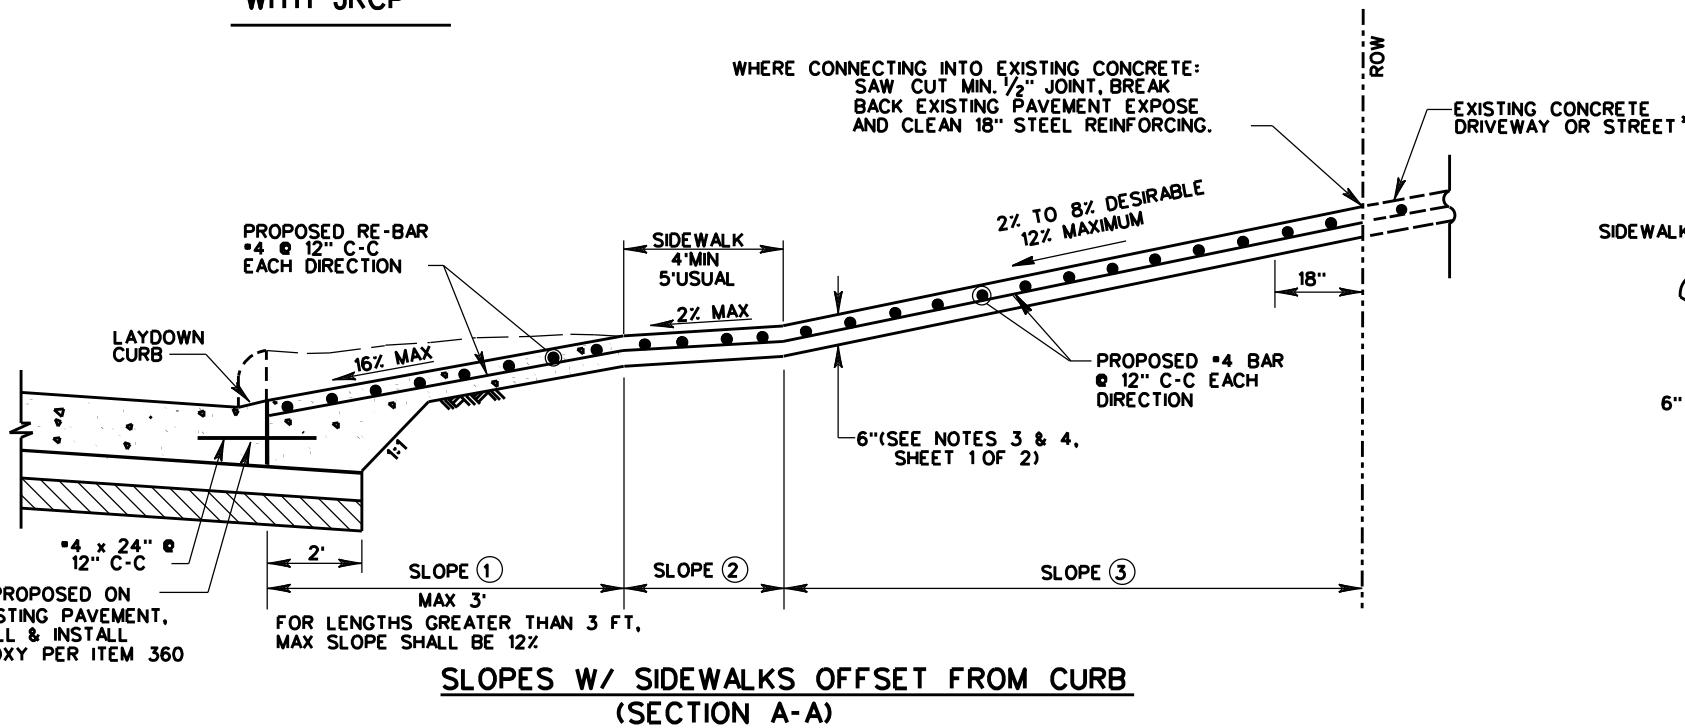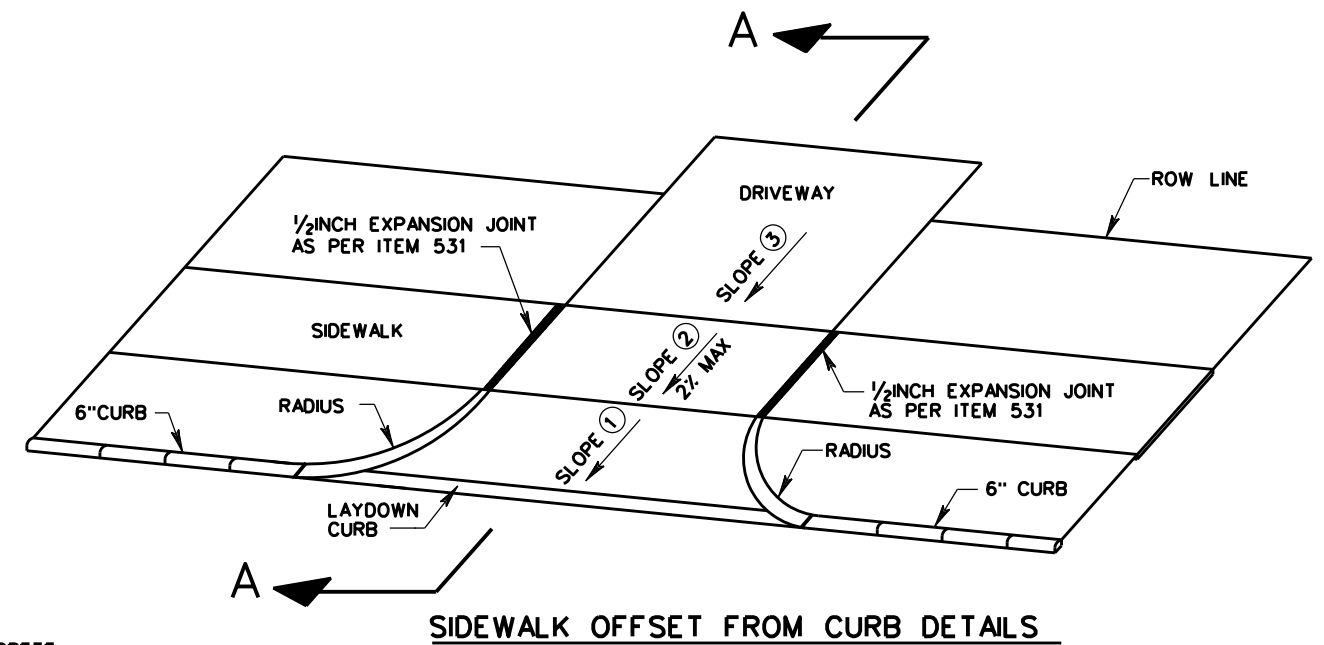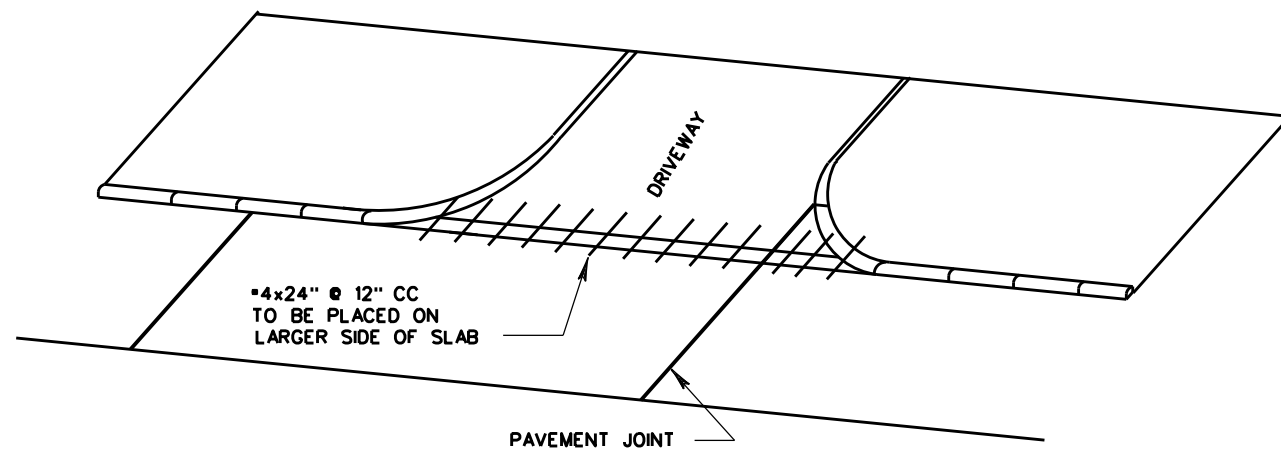

* FOR STREET INTERSECTIONS REFER TO PAVING DETAILS AND INTERSECTION DETAILS FOR REINFORCING STEEL AND SECTION REQUIREMENTS.

DRIVEWAY DETAILS


DD-25 (HOU)

FILE: DD-25 (HOU).dgn	DN: TXDOT	CK: TXDOT	DW: TXDOT	CK: TXDOT
© TXDOT February 2025	CONT	SECT	JOB	HIGHWAY
REVISIONS				
02-25-2024 Spec Updates	DIST	COUNTY		SHEET NO.


DATE: FILE:

DISCLAIMER: The use of this standard is governed by the "Texas Engineering Practice Act". No warranty of any kind is made by TxDOT for any purpose whatsoever. TxDOT assumes no responsibility for the conversion of this standard to other formats or for incorrect results or damages resulting from its use.

DATE:
FILE:

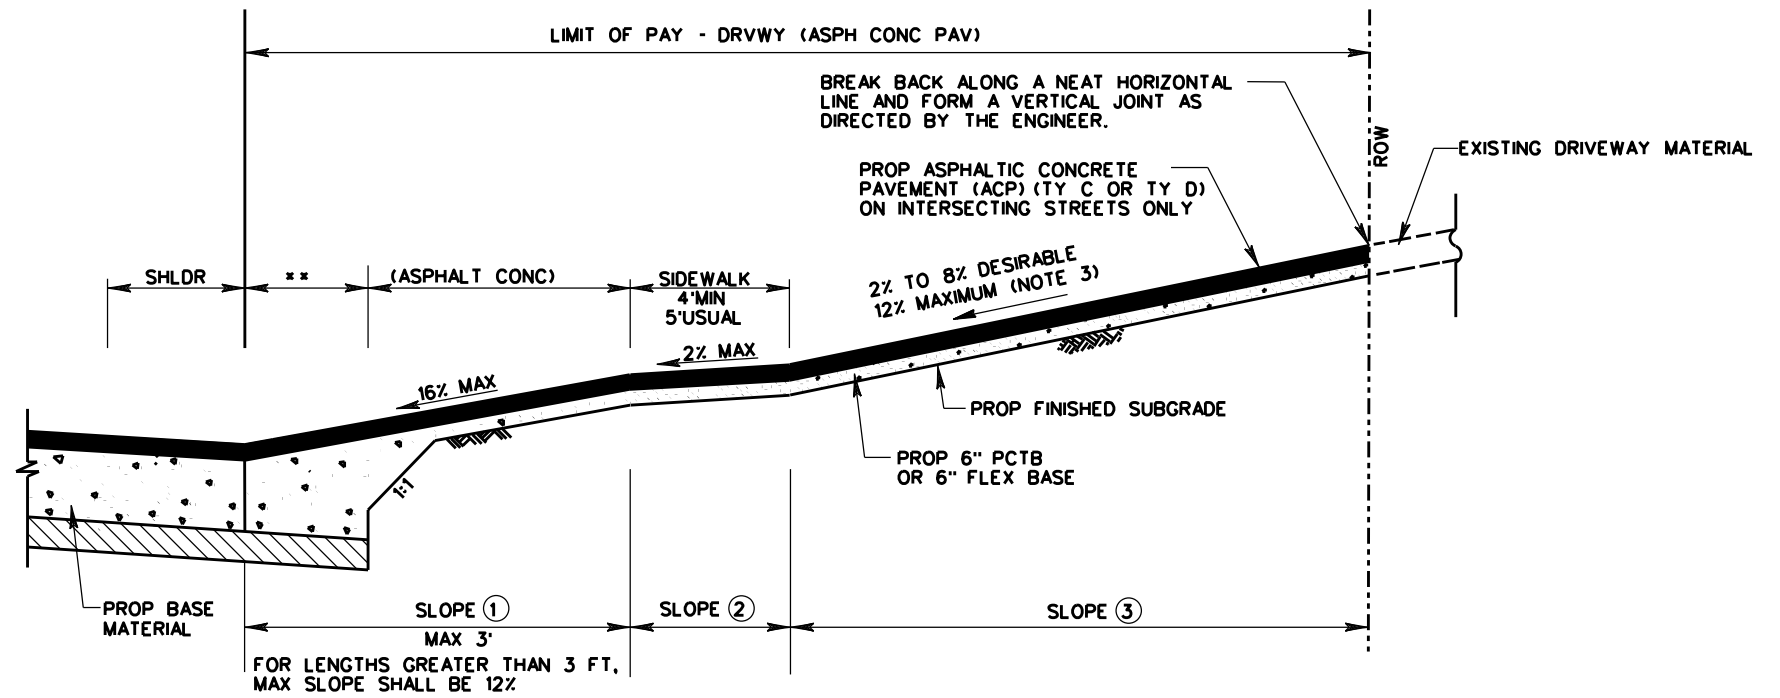

PROPOSED DRIVEWAY SLOPES WITH SIDEWALKS OFFSET

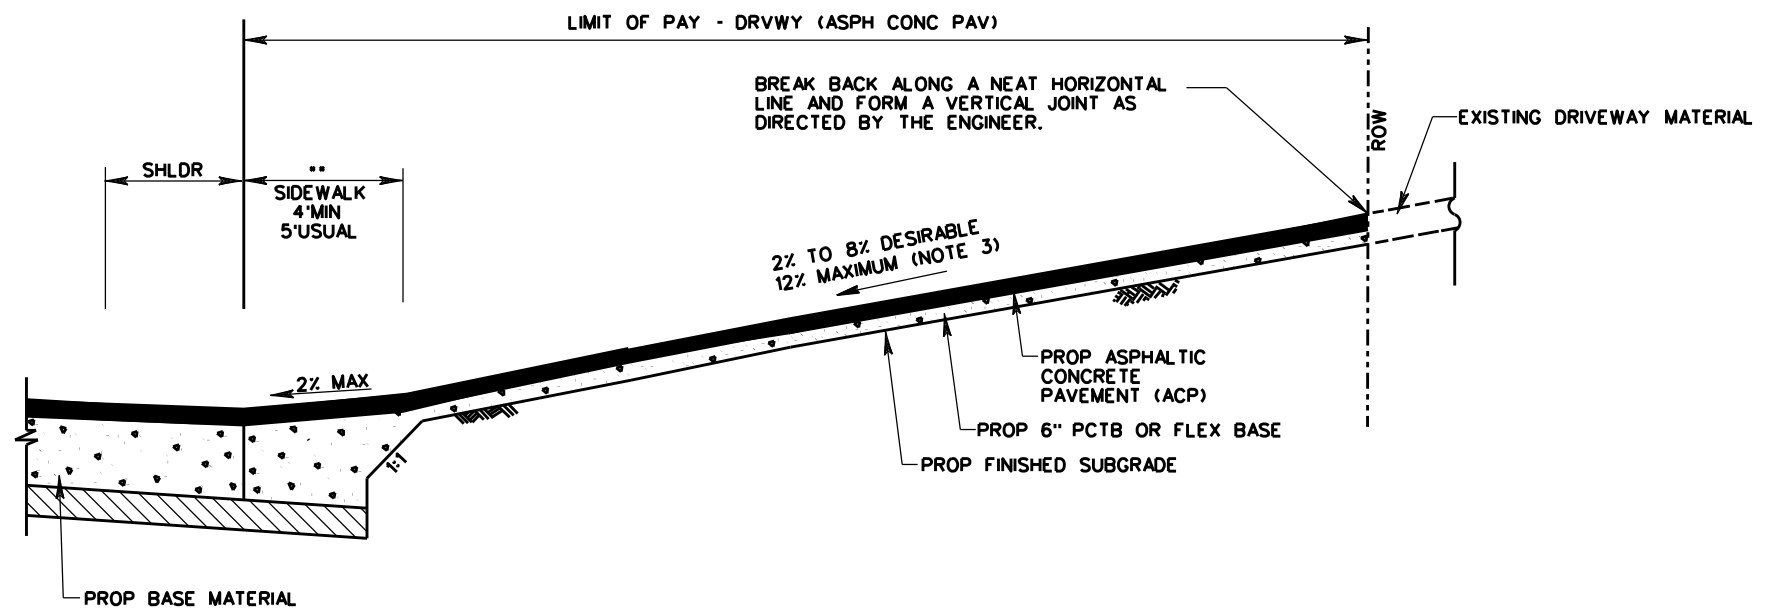

PROPOSED DRIVEWAY SLOPES WITH SIDEWALKS ADJACENT

NOTES:

1. ALSO SEE SHEET 2 OF 3 FOR DRIVEWAY SLOPES WITH PROPOSED SIDEWALKS.
2. FOR INTERSECTIONS BUILT WITH CRCP PAVEMENT SEE CRCP DETAIL.
3. MAXIMUM SLOPE IS: 12% RESIDENTIAL 8% OTHERS

LEGEND:

- PCTB- PORTLAND CEMENT TREATED BASE
- ACP- ASPHALTIC CONCRETE PAVEMENT

- * FOR STREET INTERSECTIONS REFER TO PAVING DETAILS AND INTERSECTION DETAILS.
- ** PROPOSED LIMIT OF ROADWAY BASE AND/OR SUBGRADE

		Houston District Standard	
<h2>DRIVEWAY DETAILS</h2>			
<h3>DD-25 (HOU)</h3>			
FILE: DD-25 (HOU).dgn	DN: TXDOT	CK: TXDOT	DW: TXDOT
© TXDOT February 2025	CONT	SECT	JOB
REVISIONS			HIGHWAY
02-25-2024 Spec Updates	DIST	COUNTY	SHEET NO.