

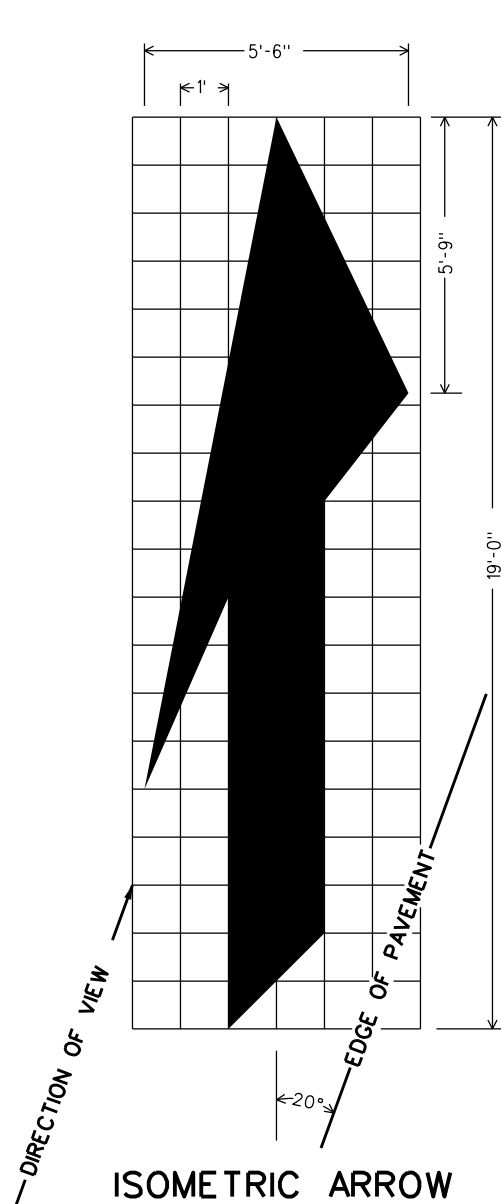
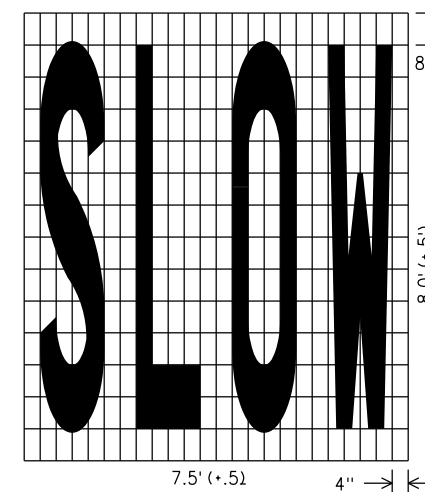
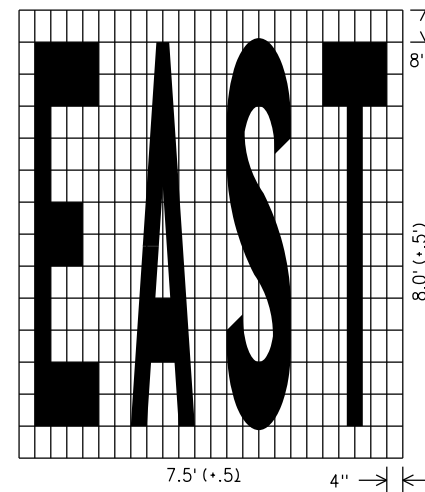
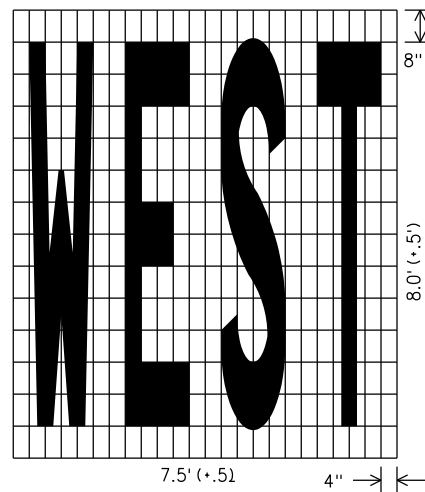
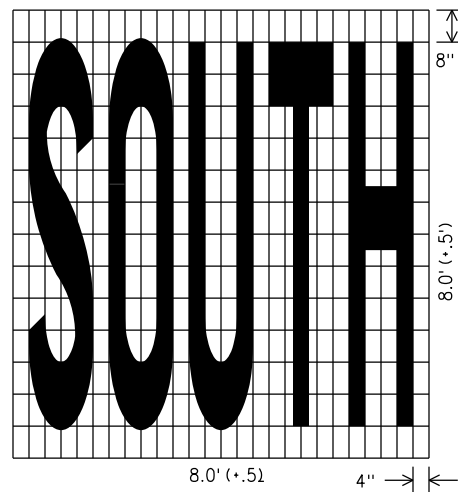



DISCLAIMER: The use of this standard is governed by the "Texas Engineering Practice Act". No warranty of any kind is made by TxDOT for any purpose whatsoever. TxDOT assumes no responsibility for the conversion of this standard to other formats or for incorrect results or damages resulting from its use.

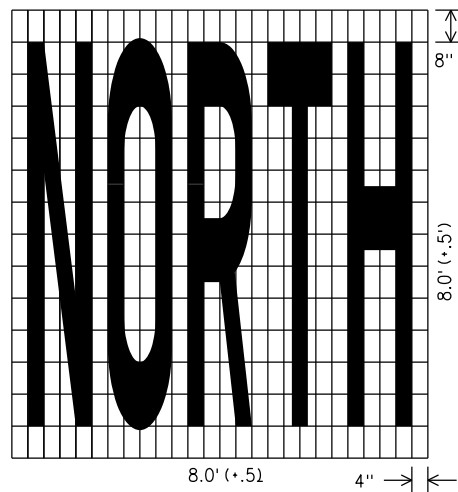


ISOMETRIC ARROW
 12 INCH GRID
 AREA = 42 SQ. FT.
 RIGHT LANE DROP ARROW
 (FOR LEFT LANE, USE MIRROR IMAGE)

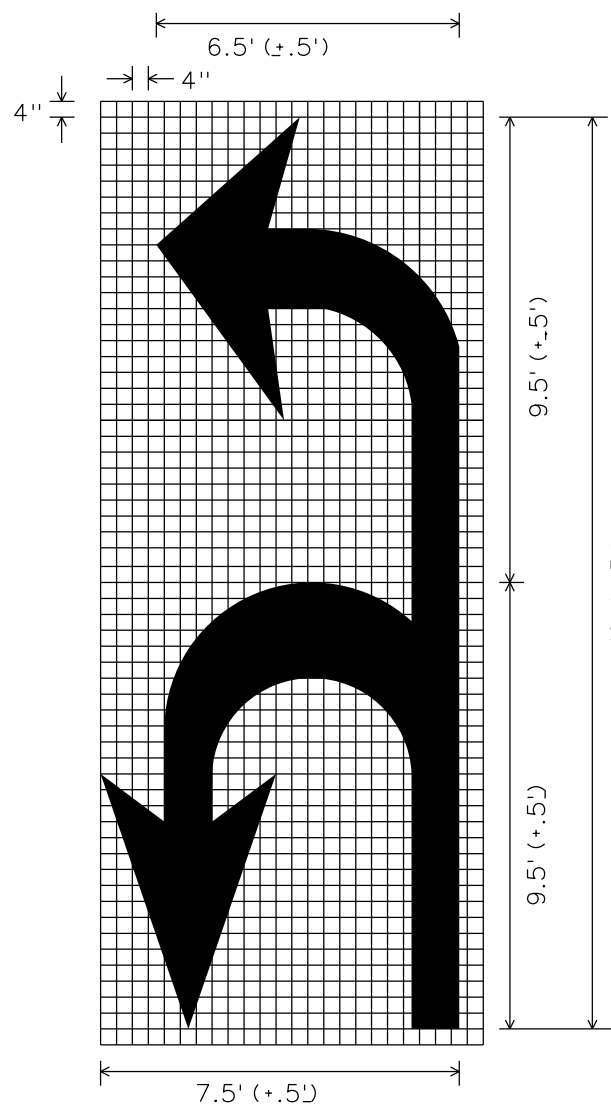

U-L ARROW

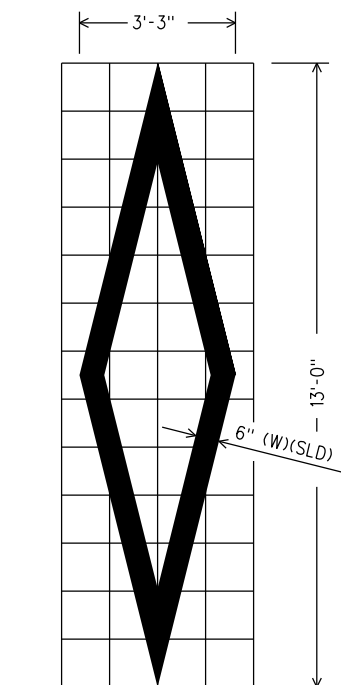

DIAMOND SYMBOL

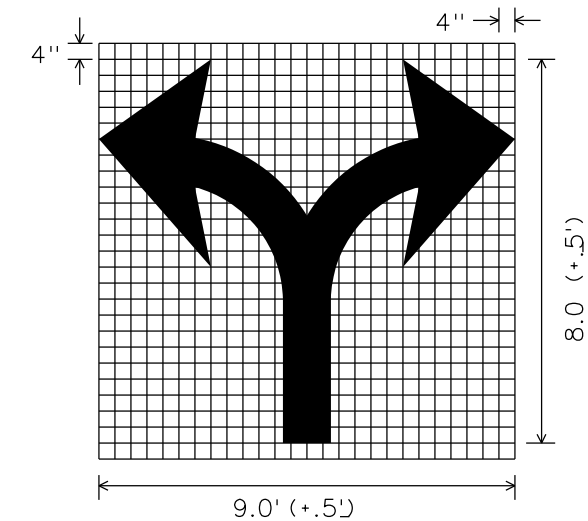

SCALE 1/4" = 1'

		Houston District Standard	
PAVEMENT MARKINGS (WORDS, ARROWS & SYMBOLS)			
PM(WAS)-24 (HOU)			
FILE: PM(WAS)-24 (HOU).dgn	DN: TXDOT	CK: TXDOT	DW: TXDOT
© TXDOT December 2024	CONT	SECT	JOB
REVISIONS		HIGHWAY	
12-24	DIST	COUNTY	SHEET NO.

DATE:
FILE: