


DISCLAIMER: This standard is governed by the "Texas Engineering Practice Act". No warranty of any kind is made by TxDOT for any purpose whatsoever. TxDOT assumes no responsibility for the conversion of this standard to other formats or for incorrect results or damages resulting from its use.


GREEN RIBBON PROJECT HORIZONTAL SCHEME		SHERWIN WILLIAMS(SW) COLOR # 6141 OR EQUAL	SHERWIN WILLIAMS(SW) COLOR # 6152 OR EQUAL
MSE WALL	PANEL / COPING	X	
	COPING ACCENT		X
STRUCTURES	COLUMN	X	
	BENT CAP	X	
	BEAM		X
RAIL	MEDIAN LOCATION	X	
	EDGE LOCATION	X	
SOUND WALL	PANEL / COLUMN	X	
	COPING / COLUMN CAP / RECESSED CIRCLE OF END COLUMN		X
OTHER STRUCTURES	SIGN COLUMNS	X	
	NEW RIP RAP	X	

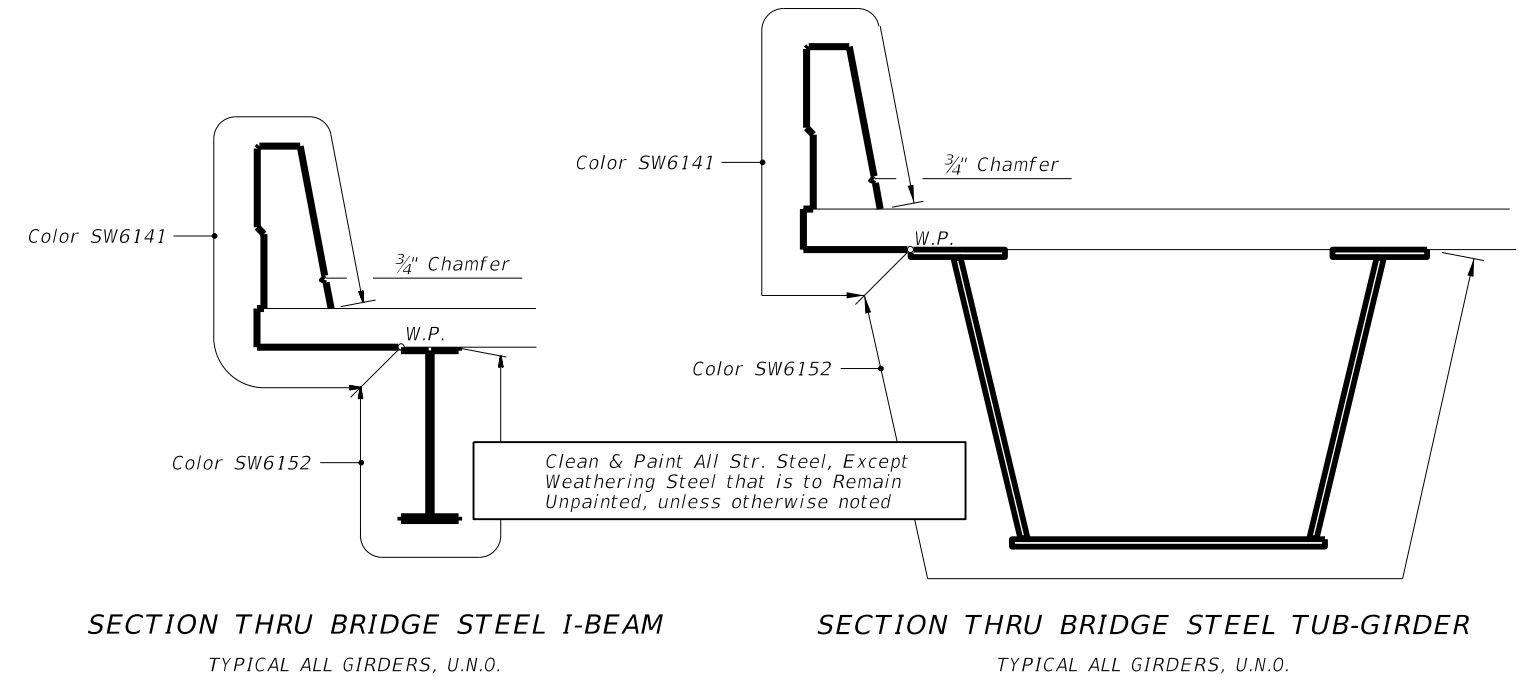

SECTION THRU BRIDGE STEEL I-BEAM
TYPICAL ALL GIRDERS, U.N.O.


SECTION THRU BRIDGE STEEL TUB-GIRDER
TYPICAL ALL GIRDERS, U.N.O.

Clean & Paint All Str. Steel, Except Weathering Steel that is to Remain Unpainted, unless otherwise noted

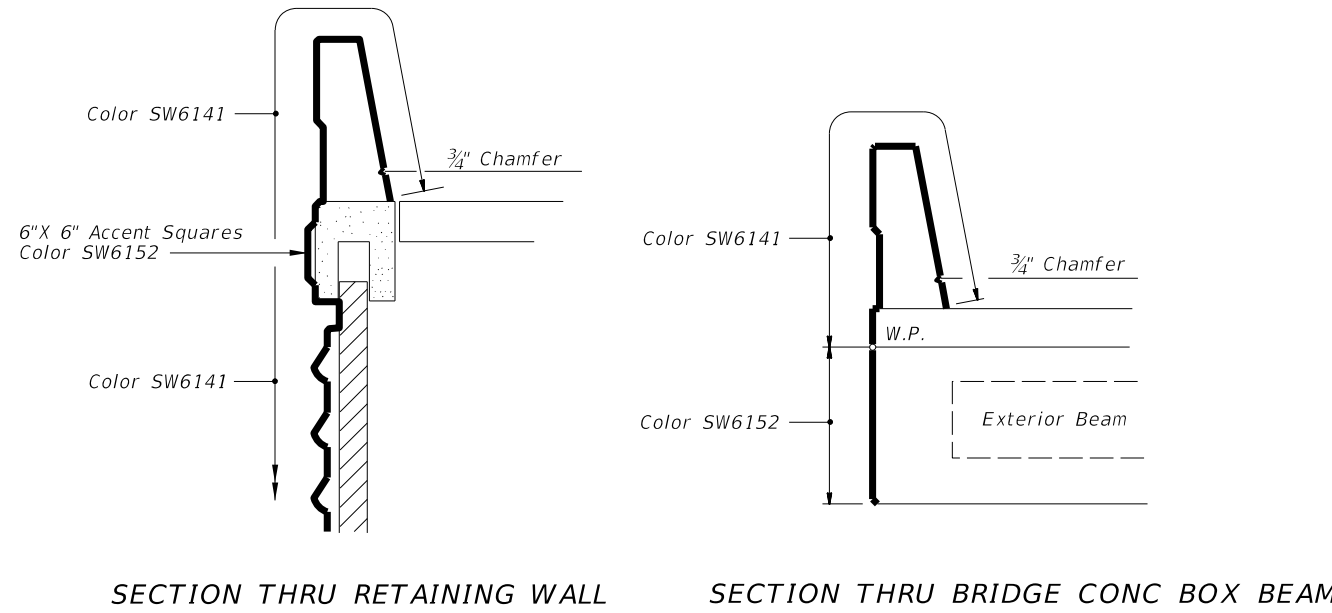

SECTION THRU RETAINING WALL

SECTION THRU BRIDGE CONC BOX BEAM

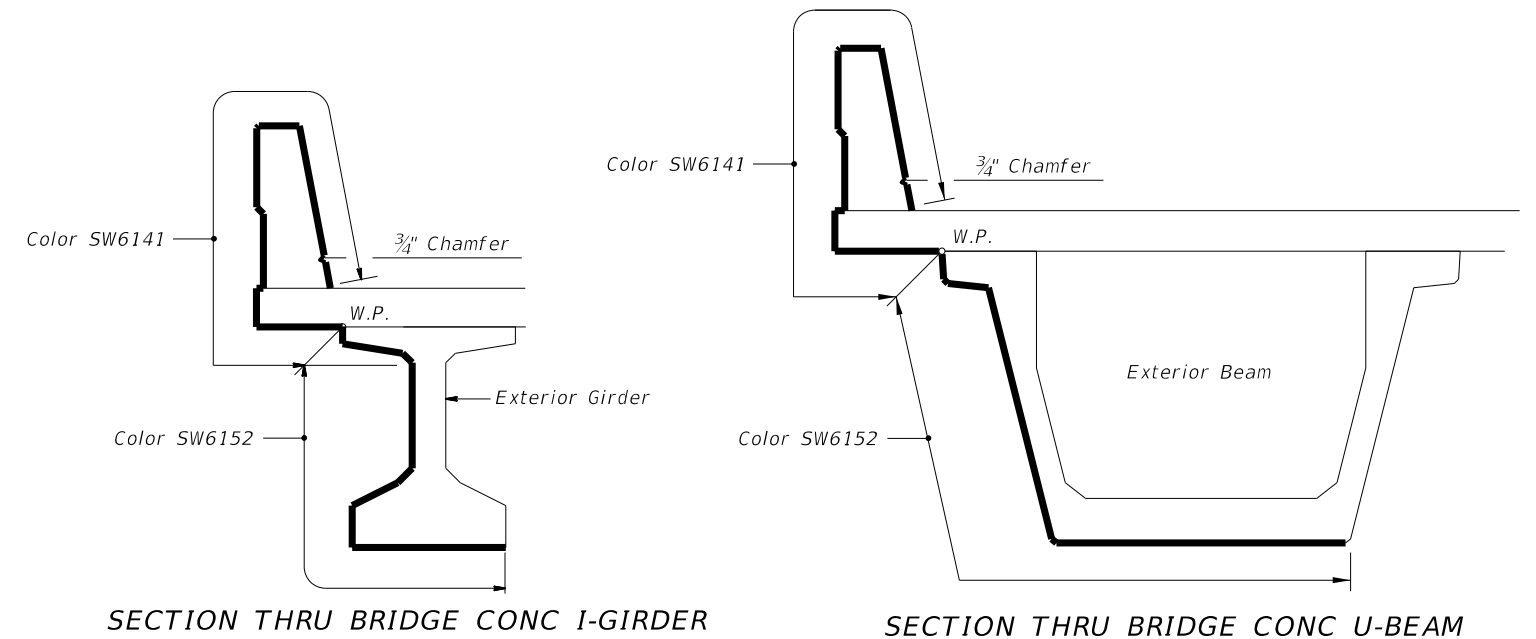

SECTION THRU BRIDGE CONC I-GIRDER

SECTION THRU BRIDGE CONC U-BEAM


TYPICAL SECTIONS

Showing dual color. All other bridge components are color SW6141 or equal. Showing SSTR Rail. Other concrete rails similar.

NOTES: Provide a Surface Area I, Concrete Paint Finish, as per the Standard Specifications and these Details

NEW CONCRETE SURFACES
Item 427 "Surface Finishes For Concrete" will NOT be Measured or Paid for on New Concrete Surfaces: Item 427 will be incidental to various bid items on New Concrete Surfaces.

EXISTING CONCRETE SURFACES
Item 427 "Surface Finishes For Concrete" will be Measured and Paid for on Existing Concrete Surfaces.

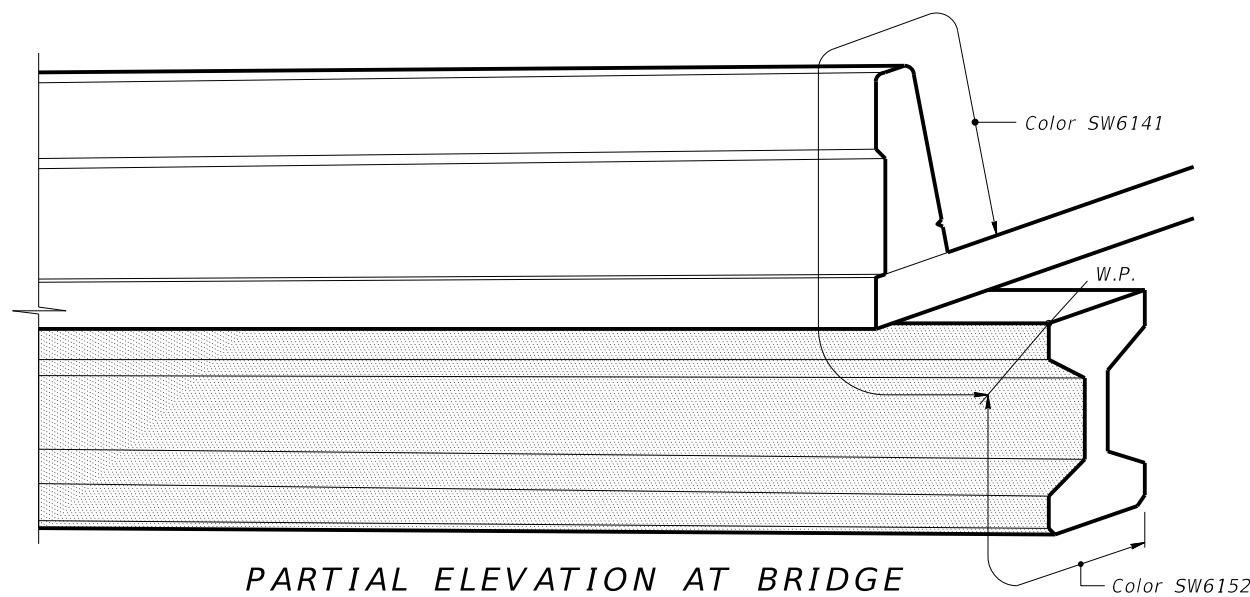

PARTIAL ELEVATION AT BRIDGE

		Bridge Houston District Standard	
SURFACE FINISHES FOR CONCRETE HORIZONTAL SCHEME			
SFC-HS-25(HOU)			
FILE: SFC-HS-25(HOU).DGN	DN: TxDOT	CK: TxDOT	DW: TxDOT
©TxDOT	APRIL 2025	CONT	SECT
<small>REVISIONS</small> 06/2017: Removed rail patterns. 04/2025: 2024 Spec Update.		JOB	HIGHWAY
DIST	COUNTY	SHEET NO.	
HOU			

DATE: FILE: