



**EXISTING TYPICAL SECTION**  
 STA. 1313+20.00 TO STA. 2041+53.05

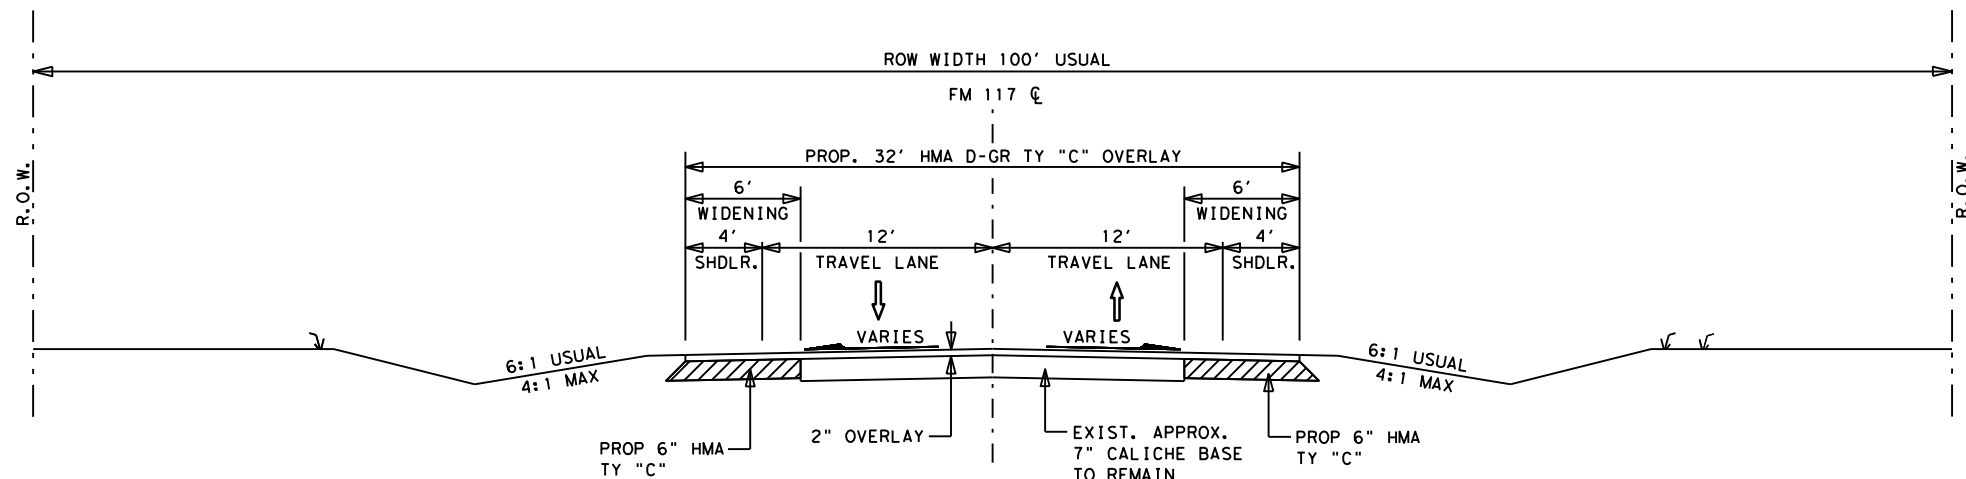


**PROPOSED TYPICAL SECTION**  
 STA. 1313+20.00 TO STA. 2041+53.05

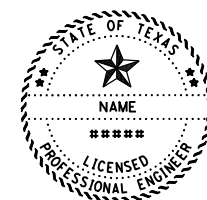

The seal appearing on this document was authorized by NAME \*\*\*\*\* on P.E. \*\*\*\*\* on \_\_\_\_\_, 20\_\_\_\_\_.

N. T. S.

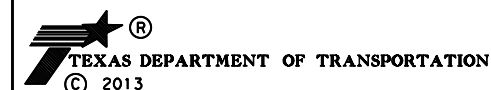

**TYPICAL SECTIONS**

FED. RD. DIV. NO.		STATE PROJECT NO.		SHEET NUMBER		SHEET NO.	
6				SHEET 1 OF 1			
STATE	STATE DIST. NO.	COUNTY	CONTROL SECTION	JOB	HIGHWAY NO.		
TEXAS	22	ZAVALA	0236 03	024	FM 117		

\$DATES\$ \$USERS\$ \$FILES\$