
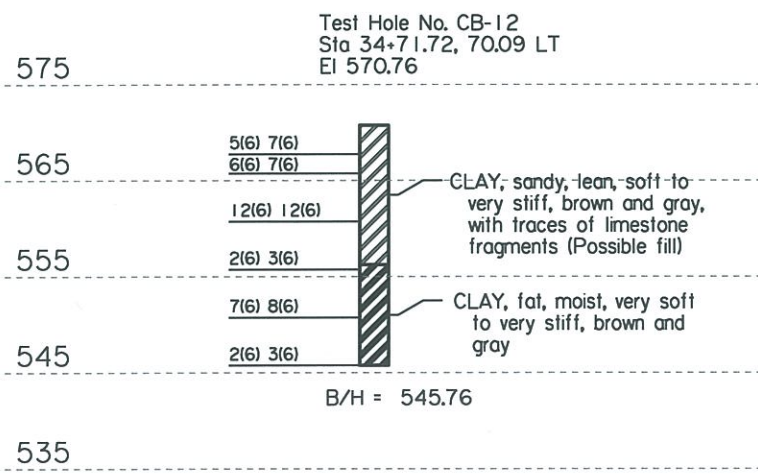
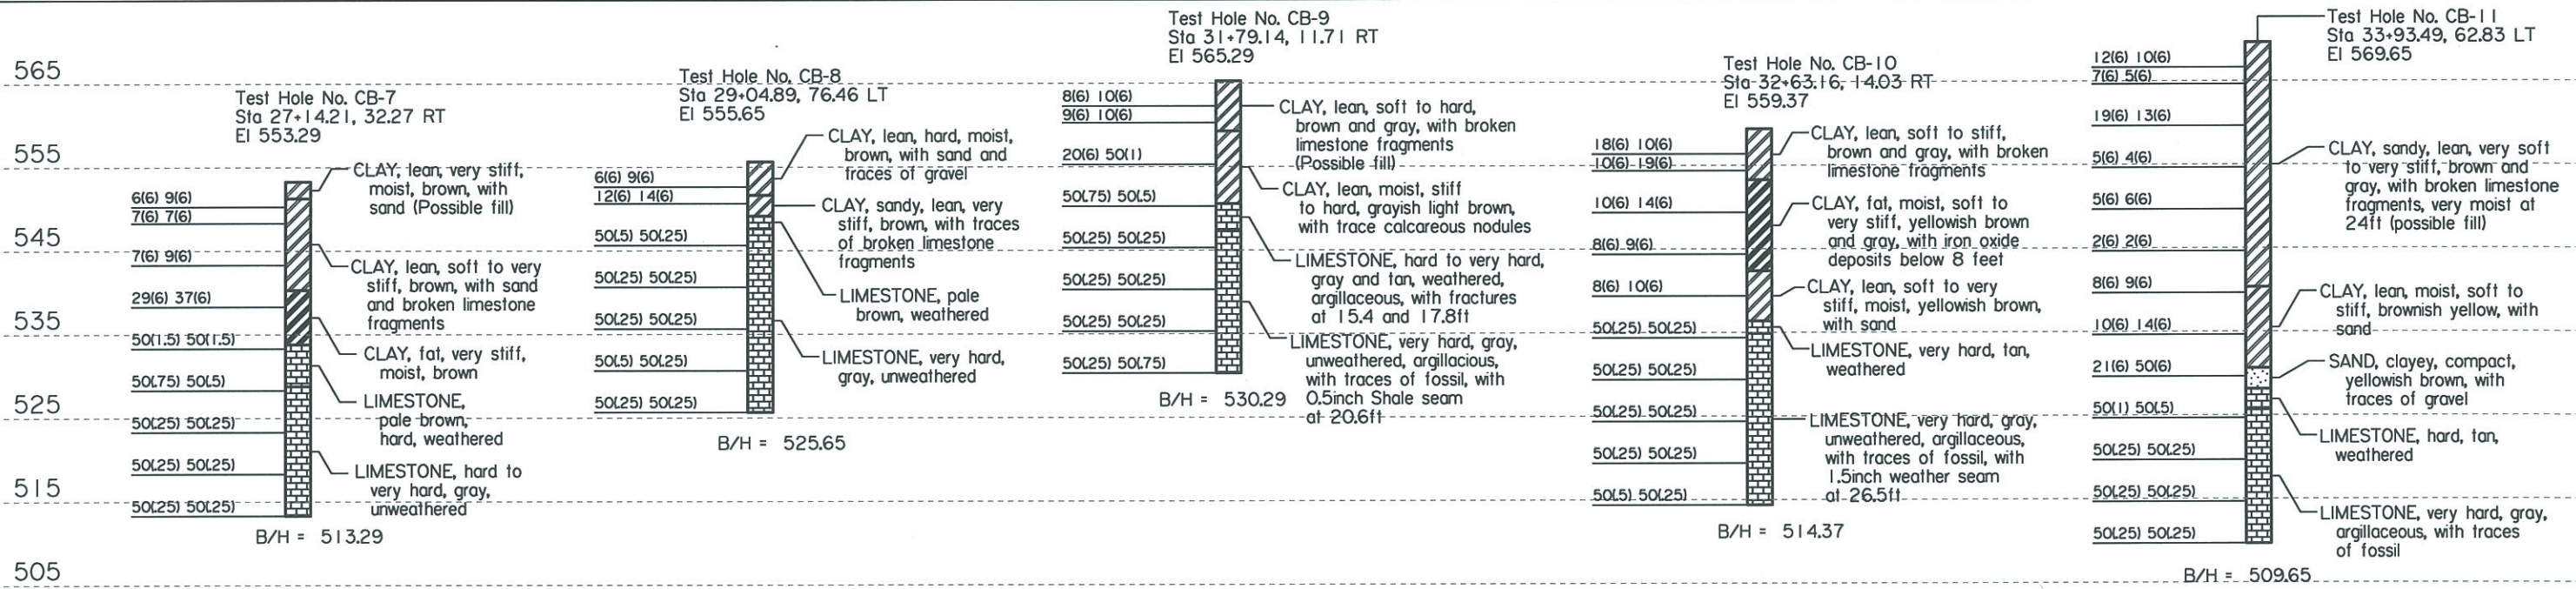


FILE: T:\DALDGN\C\FM 546 (1013-01-026)\PS&E\Sheet Files\Bridge\Core Log Sheet.dgn
 TIME: 2:26:33 PM
 DATE: 11/5/2014

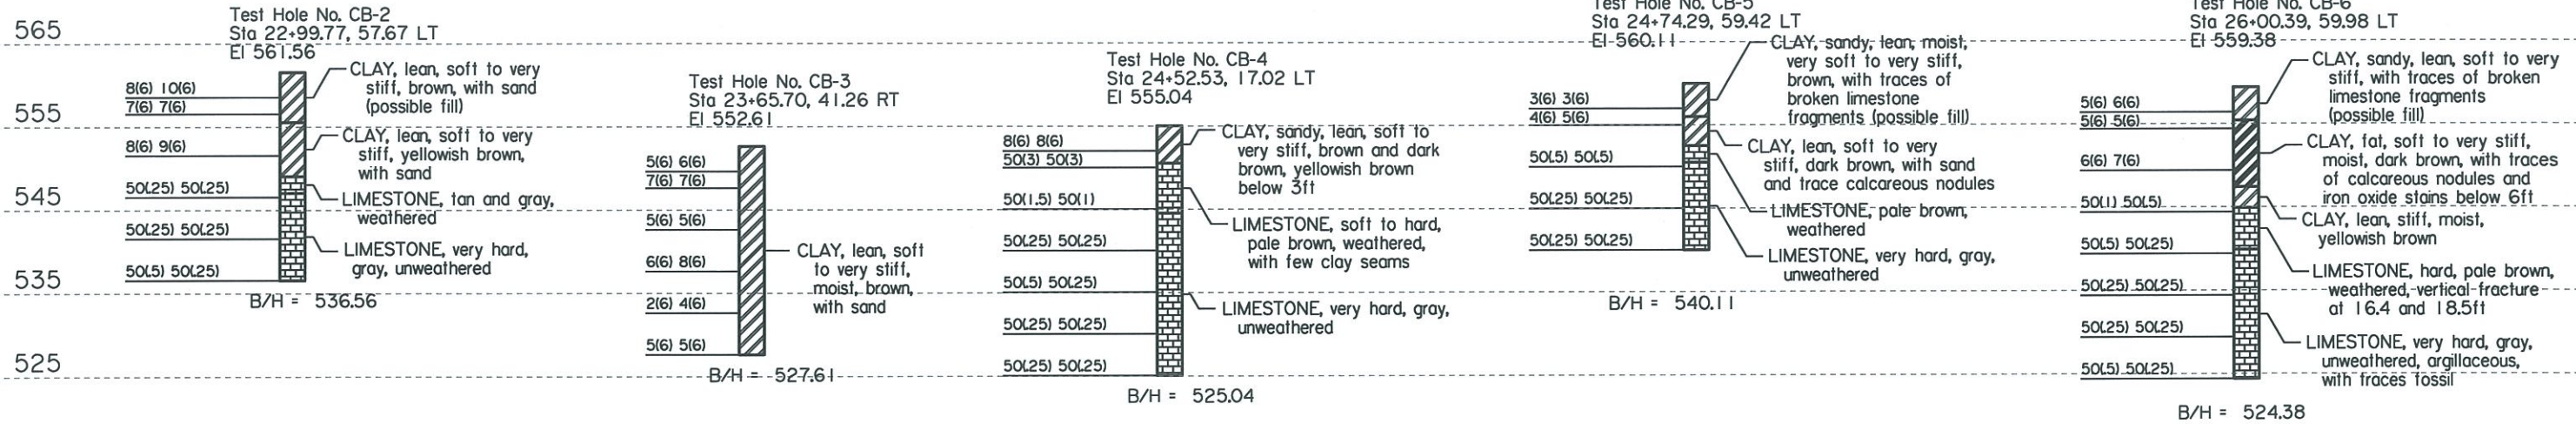

PRELIMINARY
 THIS DOCUMENT IS RELEASED FOR THE PURPOSE OF INTERIM REVIEW ONLY UNDER AUTHORITY OF:
 MORGAN A. NEILL
 P.E. 115916
 ON: 11/5/2014
 IT IS NOT FOR CONSTRUCTION, BIDDING OR PERMITTING PURPOSES

Sheet of Sheets

Texas Department of Transportation
 © 2014

FM 546
 OVERPASS AT DART
 DOT No. RR MP: 294.05
 EXHIBIT "A"

SCALE: 1" = 20'

DESIGN	FED. RD. DIV. NO.	COUNTY		HIGHWAY NO.
DESIGN CK	6	COLLIN		FM 546
GRAPHICS	CONTROL	SECTION	JOB	8
GRPH CHECK	1013	01	026	