

TARRANT COUNTY  
 DENTON COUNTY

(MOST SOUTHERLY S.E. COR OF  
 TRACT 1, VOL. 2451, PG. 42)

MOUNT OLIVET CEMETERY ASSOCIATION  
 VOL. 1403, PG. 164 D.C.D.R.

MOUNT OLIVET CEMETERY ASSOCIATION  
 VOL. 7789, PG. 1974 T.C.D.R.

(1B) PART 1 (1B) PART 2 (1A) PART 2 (1B) PART 3

(1A) PART 1 INTERSTATE 35W



(2) PART 1 (3) PART 1 (3) PART 2 (3) PART 3

(MOST EASTERLY N.E. COR. OF  
 TRACT 1, VOL. 2451, PG. 412)

ALLIANCE AIRPORT LTD.  
 VOL. 2451, PG. 412 D.C.D.R.  
 VOL. 9279, PG. 377 T.C.D.R.

HILLWOOD/1358 LTD.  
 VOL. 2512, PG. 460 D.C.D.R.

		TEAGUE NALL AND PERKINS CONSULTING ENGINEERS				
DRAWN	FED. RD. DIV. NO.	STATE	FEDERAL AID PROJECT NO.			HIGHWAY NO.
CHECKED	6	TEXAS				I-35W
TRACED	STATE DIST. NO.	COUNTY	CONTROL NO.	SECTION NO.	JOB NO.	SHEET NO.
CHECKED	02	TARRANT	81	12	18	1

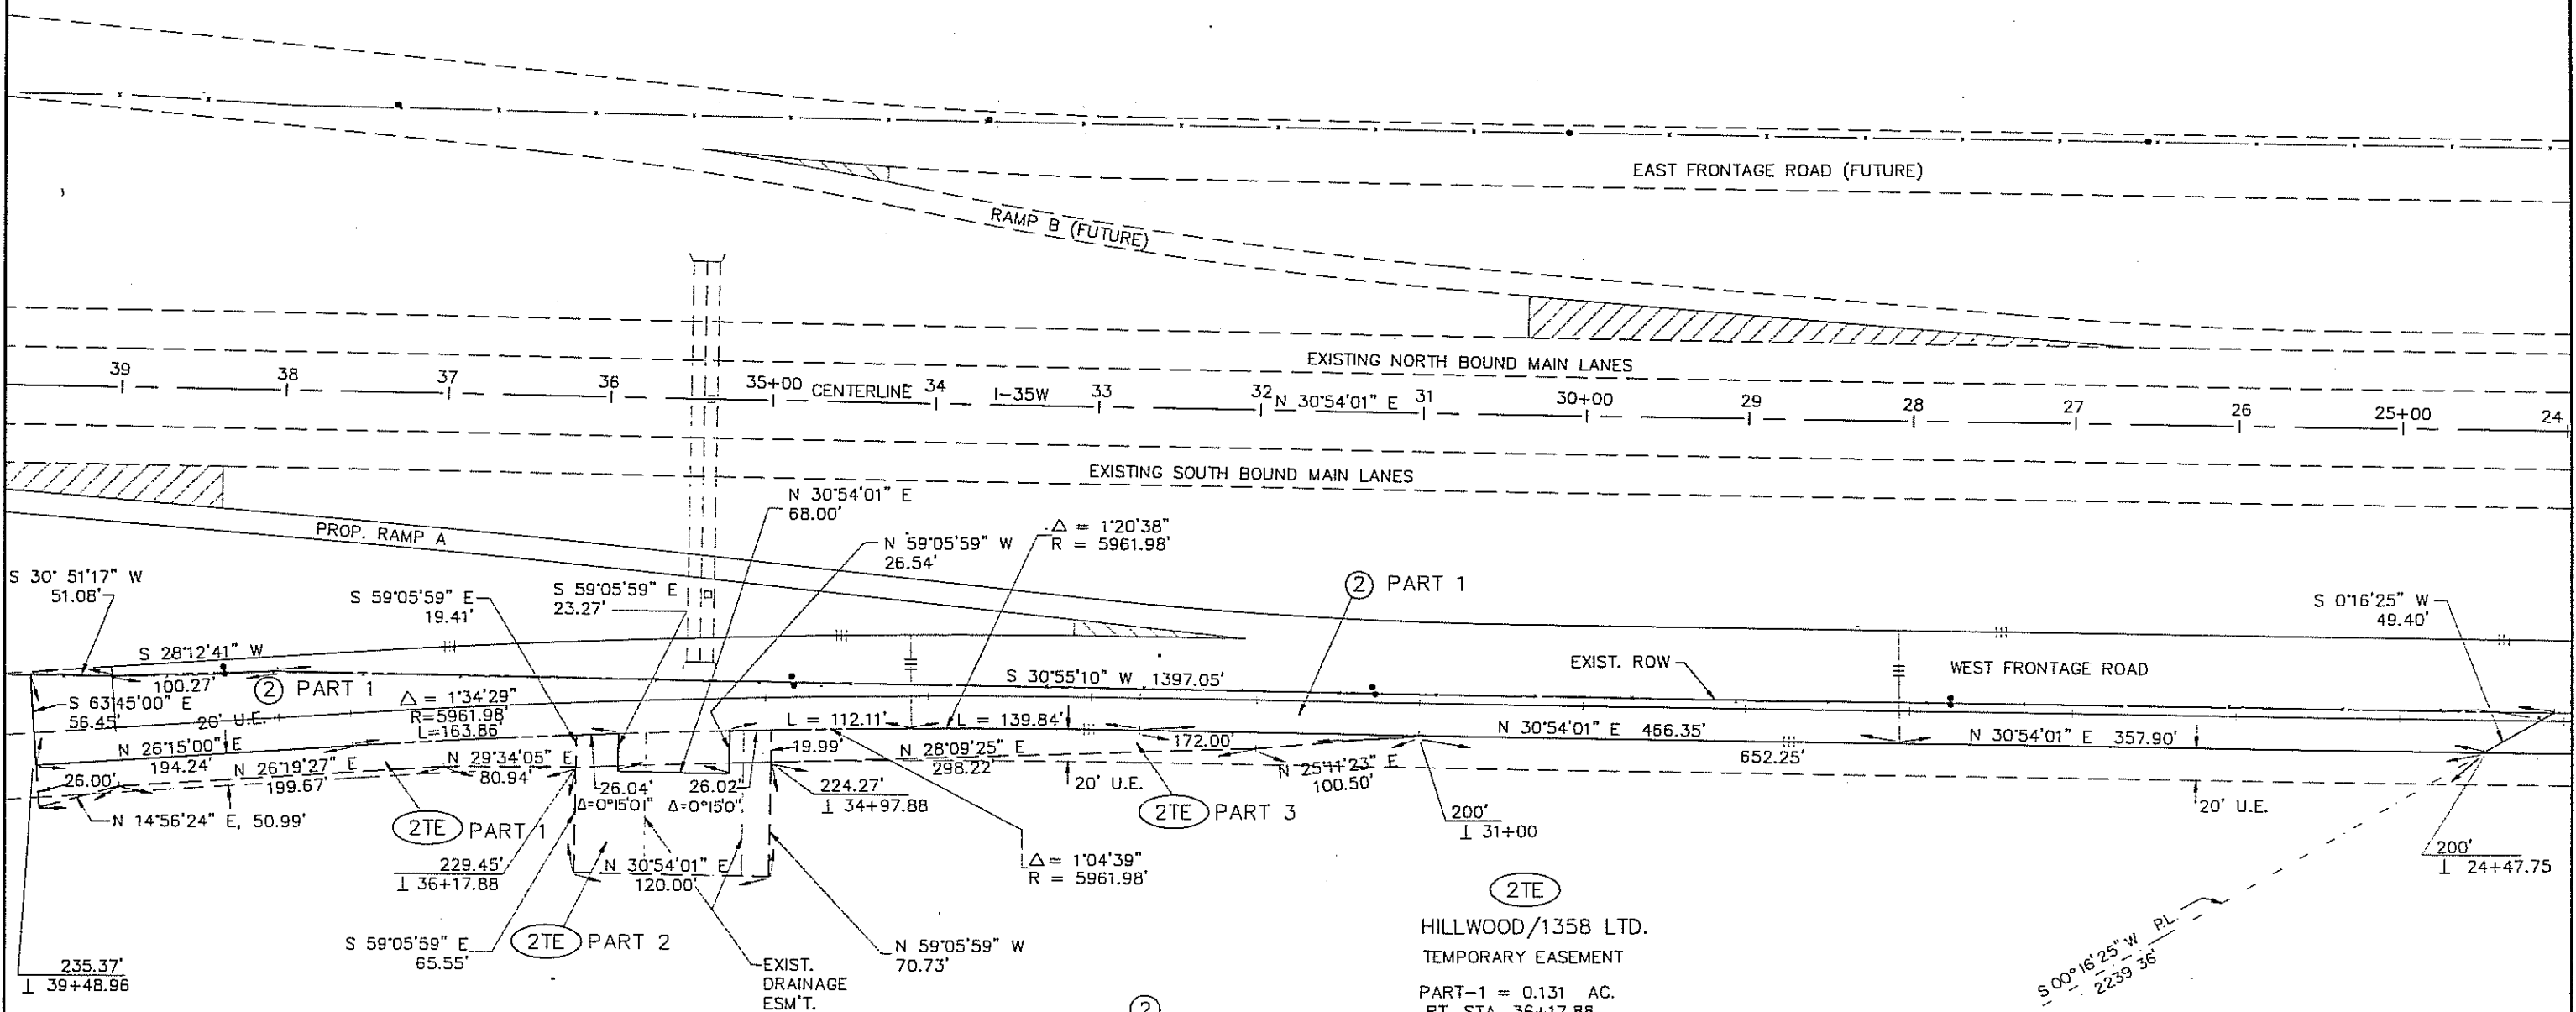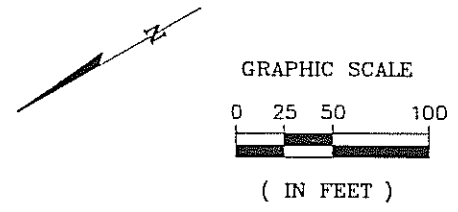

THOS. S. REYBURN SURVEY ABST. 1130

②  
HILLWOOD/1358 LTD.  
DEED  
PART-1 = 1.115 AC.  
FROM STA. 24+47.75 TO STA. 39+48.96  
VOL. 2754, PG. 482  
WHOLE = 881.22 AC.  
Denton County



②TE  
HILLWOOD/1358 LTD.  
TEMPORARY EASEMENT  
PART-1 = 0.131 AC.  
RT. STA. 36+17.88  
PART-2 = 0.204 AC.  
RT. STA. 34+97.88  
PART-3 = 0.121 AC.  
RT. STA. 31+00  
VOL. 2754, PG. 492  
Denton County

SURVEY LINE  
S 00°16'25" W PL  
2239.36'

E. B. PETER SURVEY  
ABST. 1626

<b>TEAGUE NALL AND PERKINS</b> CONSULTING ENGINEERS					
DRAWN	FED. RD. DIV. NO.	STATE	FEDERAL AID PROJECT NO.	HIGHWAY NO.	
CHECKED	6	TEXAS		I-35W	
TRACED	STATE DIST. NO.	COUNTY	CONTROL NO.	SECTION NO.	JOB NO.
CHECKED	18	DENTON	81	13	23
					SHEET NO. 2

JONATHAN EVANS SURVEY  
ABST. 396

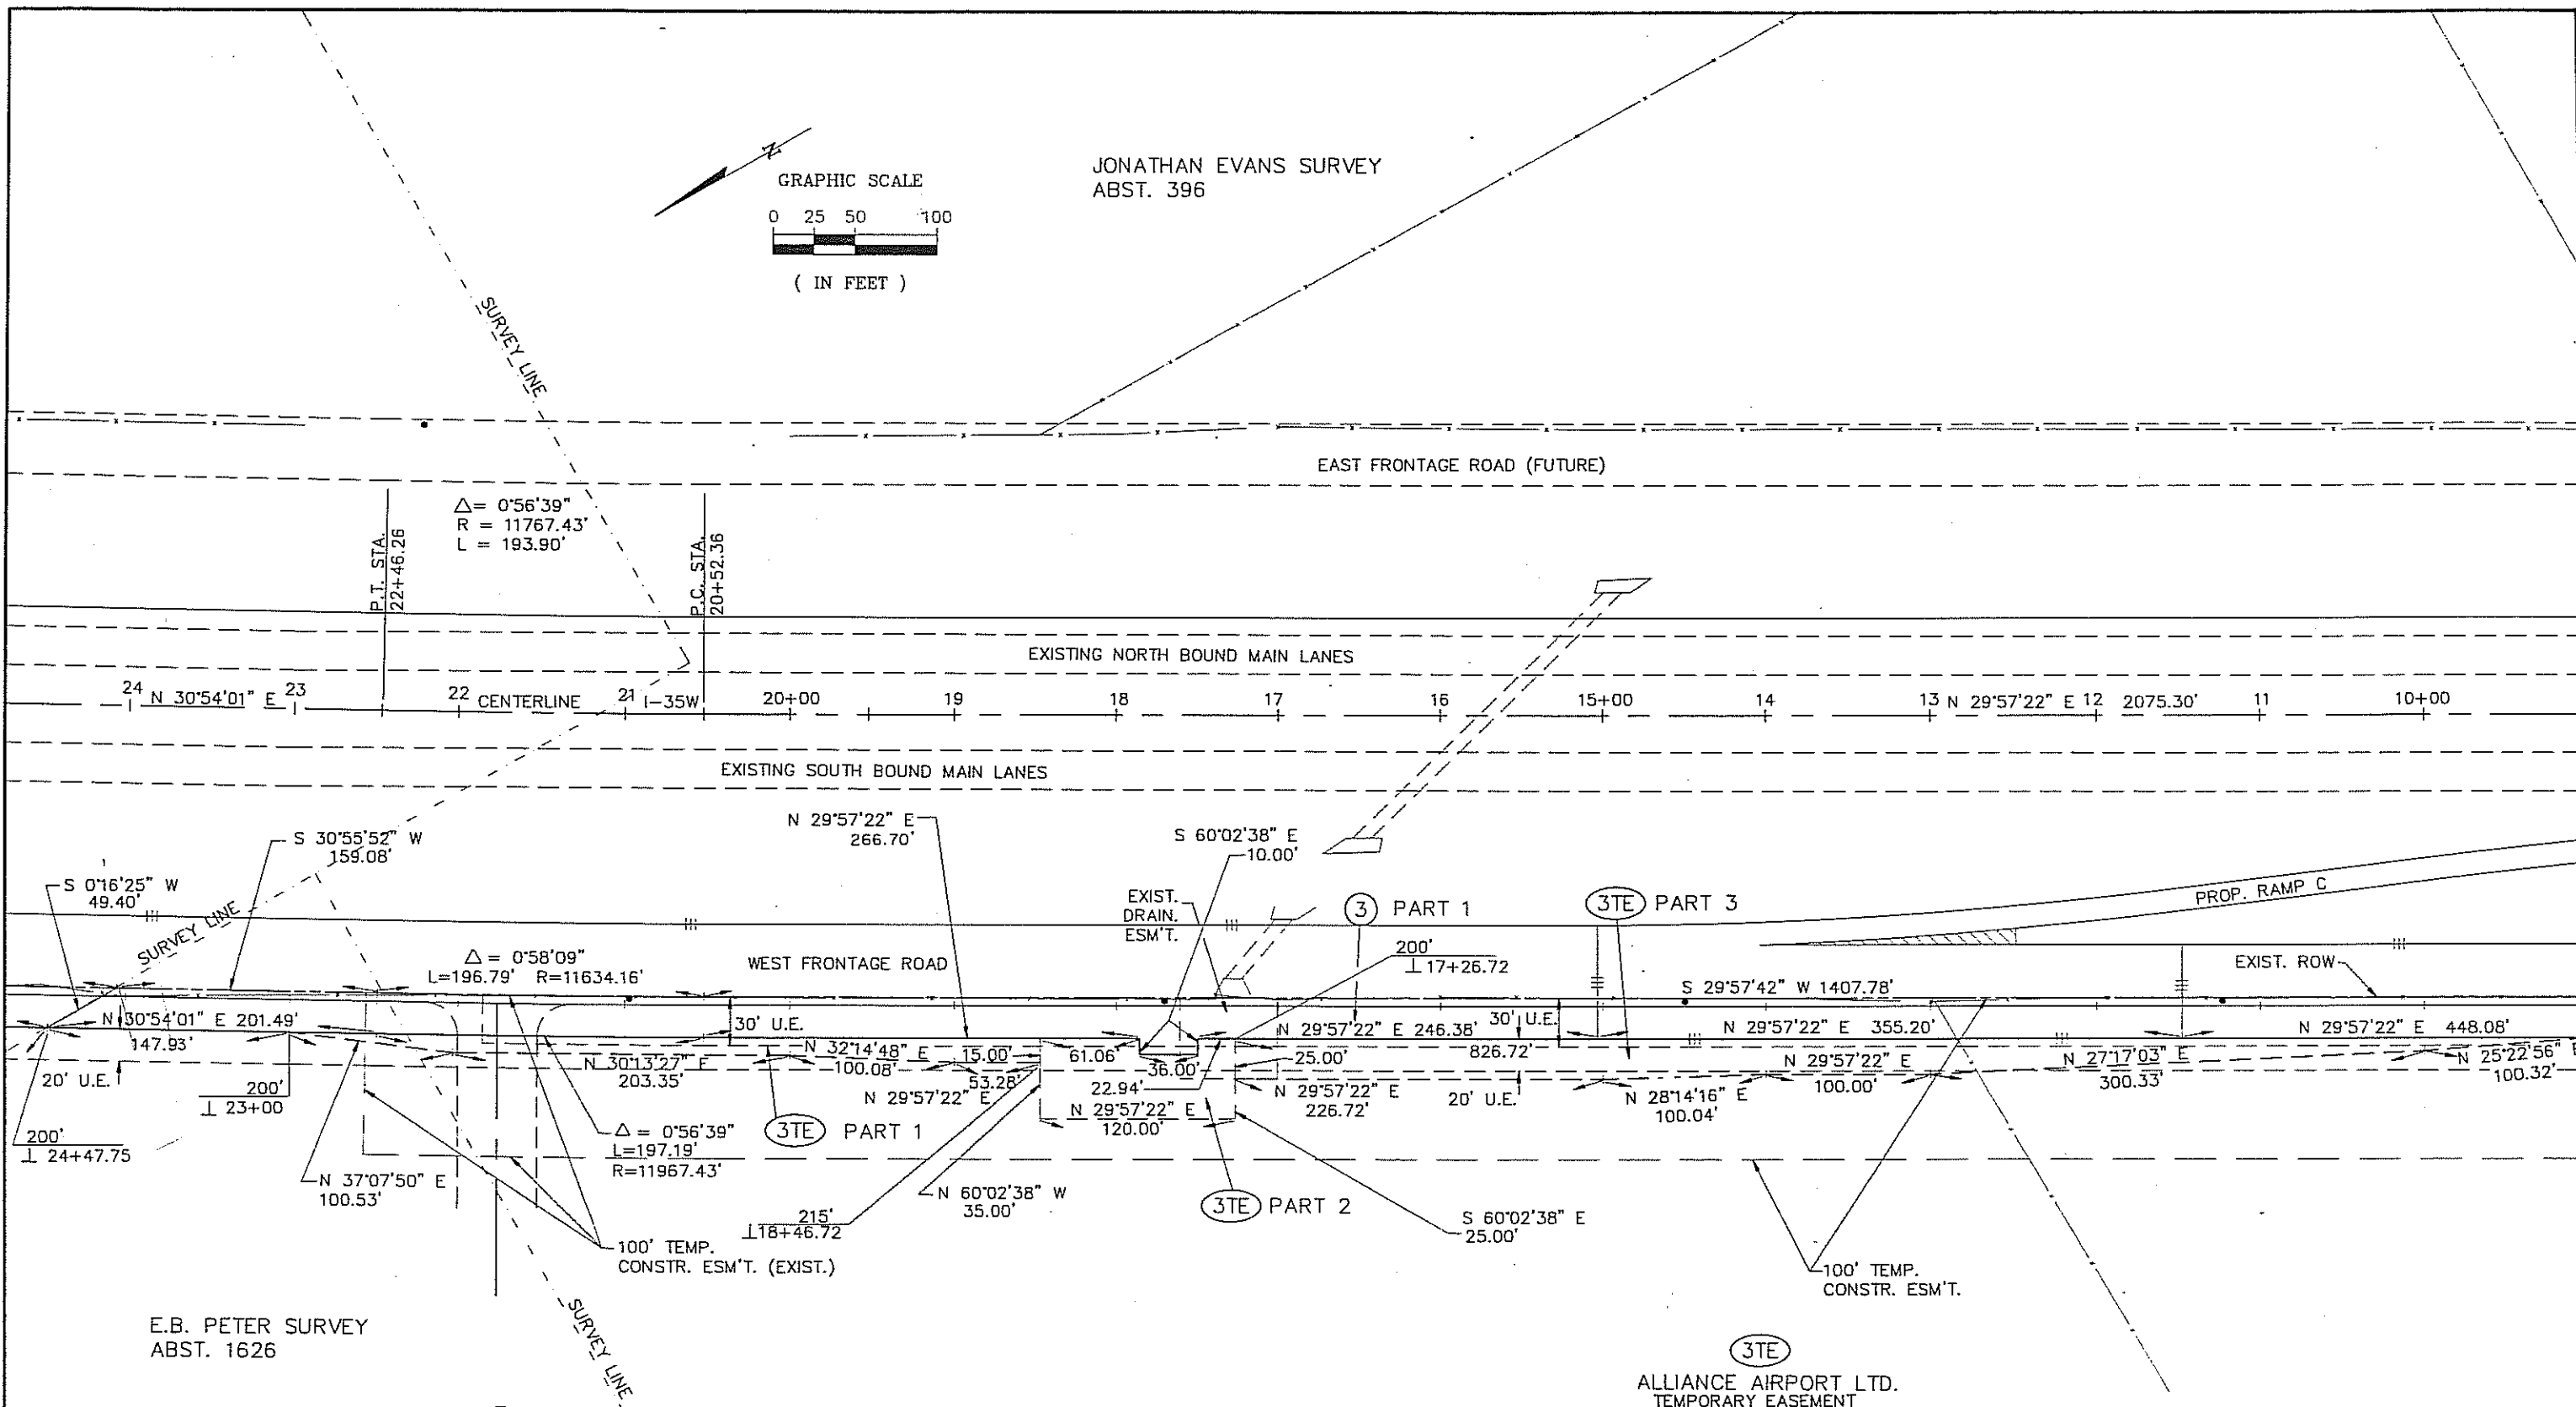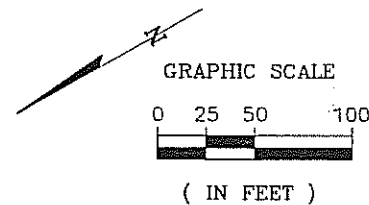

E.B. PETER SURVEY  
ABST. 1626


③  
ALLIANCE AIRPORT LTD.,  
DEED

PART-1 = 1.047 AC.  
FROM STA. 6+29.66 TO STA. 24+47.75  
PART-2 = 0.343 AC.  
FROM STA. 66+58.10 (DIST. 2 STA.) TO STA. 4+83.90 (DIST. 18 STA.)  
PART-3 = 6.045 AC.  
FROM STA. 66+58.10 TO STA. 127+99.75  
WHOLE = 2086.61 AC.  
Vol. 9882, Pg. 346 (Tarrant)  
Vol. 12754, Pg. 502 (Denton)

③TE  
ALLIANCE AIRPORT LTD.  
TEMPORARY EASEMENT

PART-1 = 0.111 AC. RT. STA. 18+46.72  
PART-2 = 0.130 AC. RT. STA. 17+26.72  
PART-3 = 0.347 AC. RT. STA. 9+00  
PART-4 = 0.005 AC. RT. STA. 6+29.66  
PART-5 = 0.184 AC. RT. STA. 66+58.10  
PART-6 = 0.055 AC. RT. STA. 66+58.10  
PART-7 = 0.433 AC. RT. STA. 67+51.68  
PART-8 = 3.366 AC. RT. STA. 68+91.68  
PART-9 = 0.281 AC. RT. STA. 94+96.62  
PART-10 = 0.094 AC. RT. STA. 118+00  
PART-11 = 0.398 AC. RT. STA. 125+12.13  
VOL. 2754, PG. 520 Denton


<b>TEAGUE NALL AND PERKINS</b> CONSULTING ENGINEERS					
DRAWN	FED. RD. DIV. NO.	STATE	FEDERAL AID PROJECT NO.	HIGHWAY NO.	
CHECKED	6	TEXAS		I-35W	
TRACED	STATE DIST. NO.	COUNTY	CONTROL NO.	SECTION NO.	JOB NO.
CHECKED	18	DENTON	81	13	23
					SHEET NO. 3

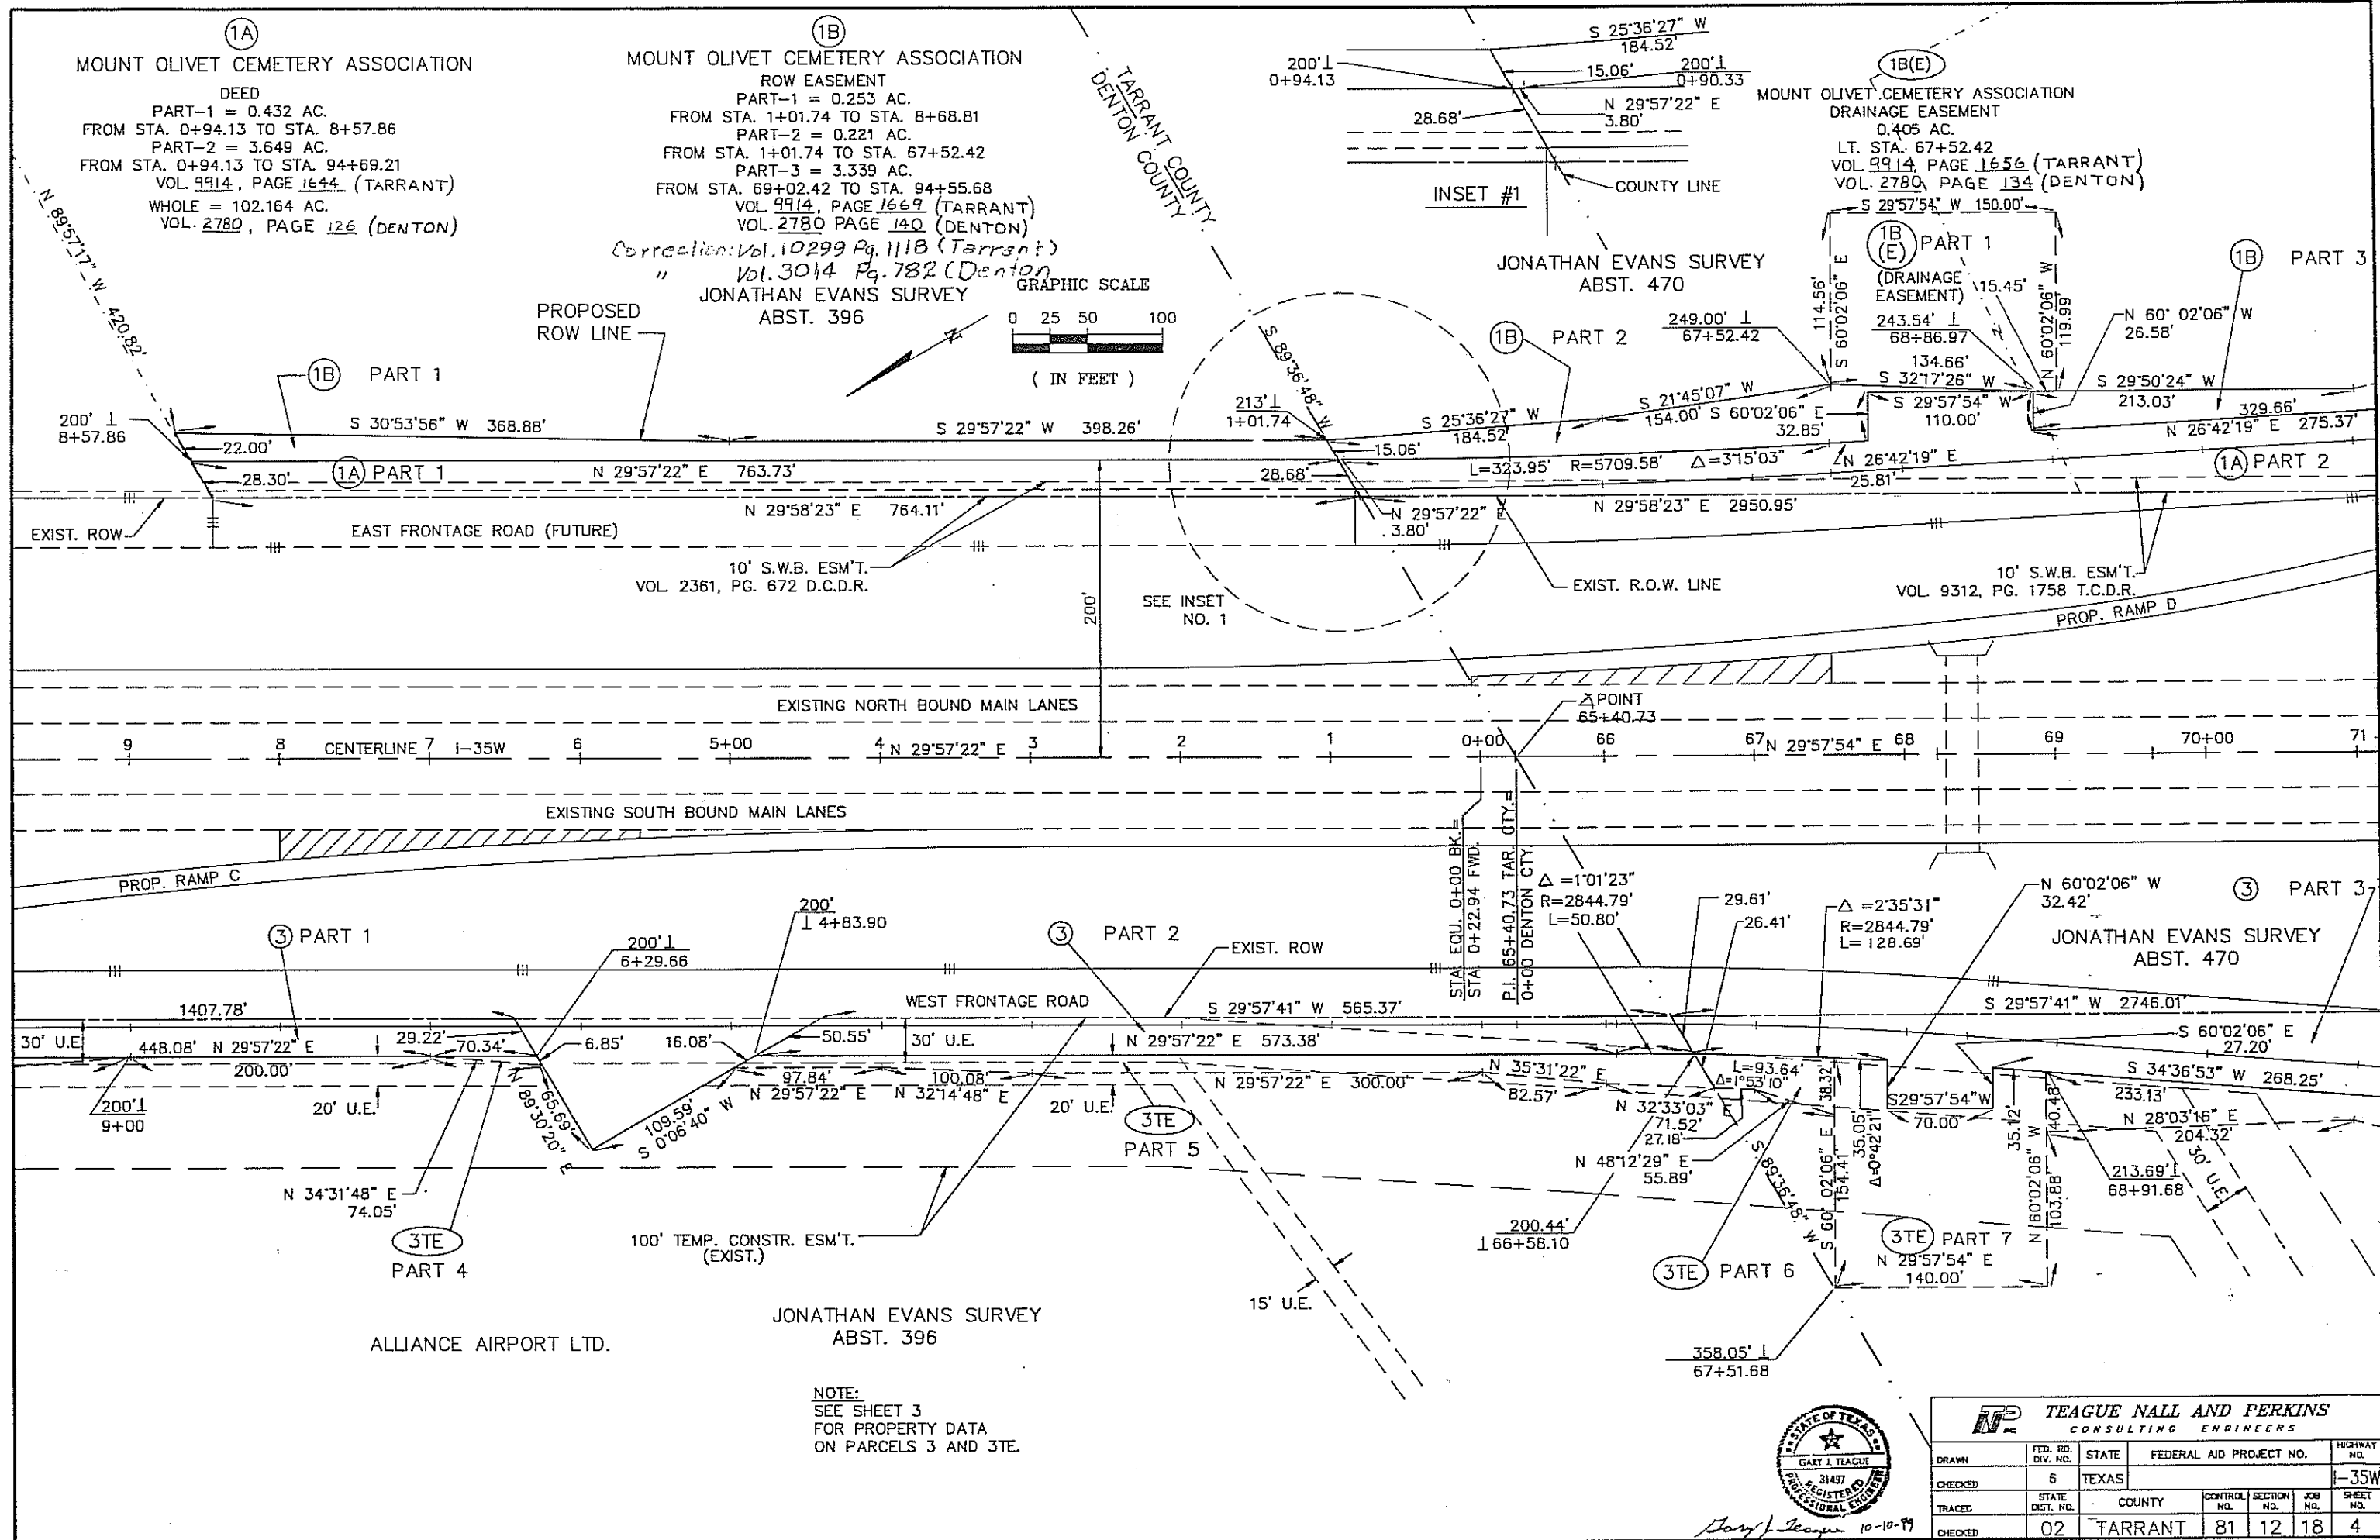

**1A**  
 MOUNT OLIVET CEMETERY ASSOCIATION  
 DEED  
 PART-1 = 0.432 AC.  
 FROM STA. 0+94.13 TO STA. 8+57.86  
 PART-2 = 3.649 AC.  
 FROM STA. 0+94.13 TO STA. 94+69.21  
 VOL. 9914, PAGE 1644 (TARRANT)  
 WHOLE = 102.164 AC.  
 VOL. 2780, PAGE 126 (DENTON)

**1B**  
 MOUNT OLIVET CEMETERY ASSOCIATION  
 ROW EASEMENT  
 PART-1 = 0.253 AC.  
 FROM STA. 1+01.74 TO STA. 8+68.81  
 PART-2 = 0.221 AC.  
 FROM STA. 1+01.74 TO STA. 67+52.42  
 PART-3 = 3.339 AC.  
 FROM STA. 69+02.42 TO STA. 94+55.68  
 VOL. 9914, PAGE 1669 (TARRANT)  
 VOL. 2780 PAGE 140 (DENTON)  
 Correction: Vol. 10299 Pg. 1118 (Tarrant)  
 " Vol. 3014 Pg. 782 (Denton)

**1B(E)**  
 MOUNT OLIVET CEMETERY ASSOCIATION  
 DRAINAGE EASEMENT  
 0.405 AC.  
 LT. STA. 67+52.42  
 VOL. 9914, PAGE 1656 (TARRANT)  
 VOL. 2780, PAGE 134 (DENTON)

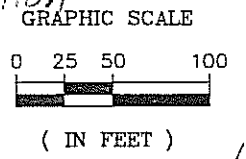


NOTE:  
 SEE SHEET 3  
 FOR PROPERTY DATA  
 ON PARCELS 3 AND 3TE.



TEAGUE NALL AND PERKINS CONSULTING ENGINEERS					
DRAWN	FED. RD. DIV. NO.	STATE	FEDERAL AID PROJECT NO.	HIGHWAY NO.	
CHECKED	6	TEXAS		I-35W	
TRACED	STATE DIST. NO.	COUNTY	CONTROL NO.	SECTION NO.	JOB NO.
CHECKED	02	TARRANT	81	12	18
					SHEET NO. 4

NOTE:  
SEE SHEET 4  
FOR PROPERTY DATA  
ON PARCELS (1A) AND (1B)

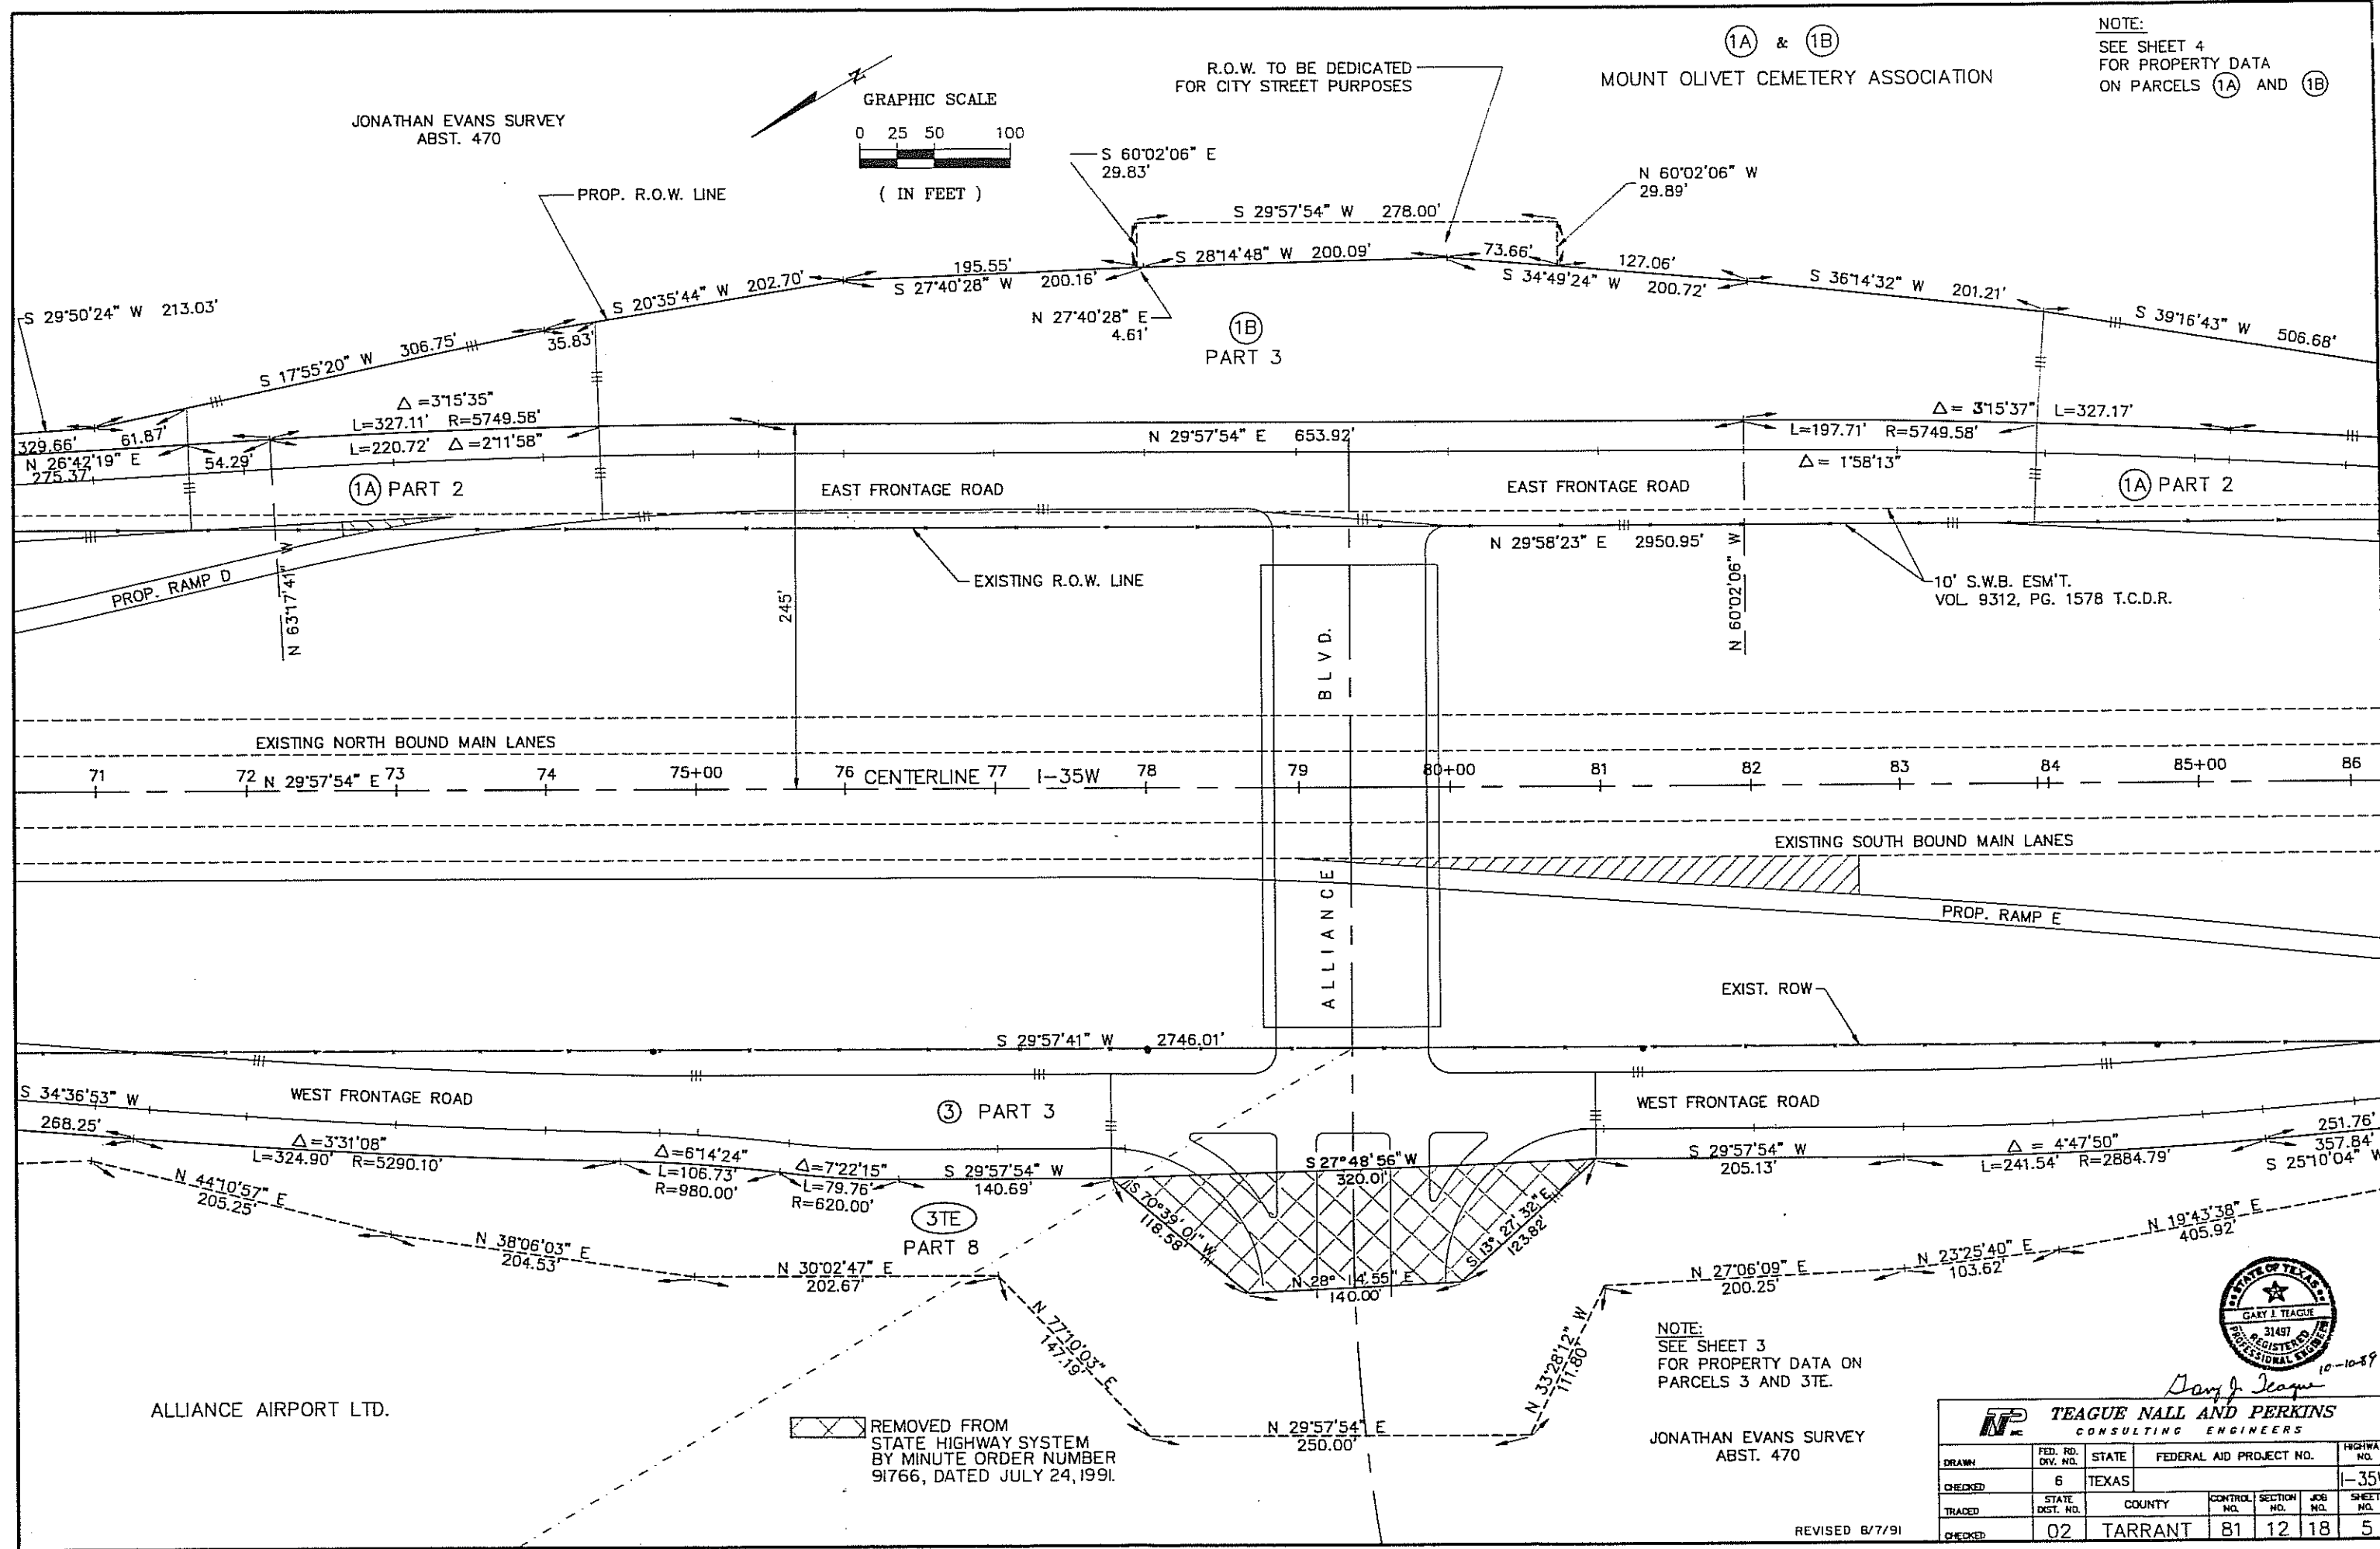

ALLIANCE AIRPORT LTD.

REMOVED FROM STATE HIGHWAY SYSTEM BY MINUTE ORDER NUMBER 91766, DATED JULY 24, 1991.

NOTE:  
SEE SHEET 3  
FOR PROPERTY DATA ON  
PARCELS 3 AND 3TE.

JONATHAN EVANS SURVEY  
ABST. 470

REVISED 8/7/91




**TEAGUE NALL AND PERKINS**  
CONSULTING ENGINEERS

DRAWN	FED. RD. DIV. NO.	STATE	FEDERAL AID PROJECT NO.	HIGHWAY NO.
CHECKED	6	TEXAS		I-35W
TRADED	STATE DIST. NO.	COUNTY	CONTROL NO.	SECTION NO.
CHECKED	02	TARRANT	81	12 18
				JOB NO.
				5
				SHEET NO.

NOTE:  
SEE SHEET 4  
FOR PROPERTY DATA  
ON PARCELS (1A) AND (1B)

MOUNT OLIVET CEMETERY ASSOCIATION

JONATHAN EVANS SURVEY  
ABST. 470

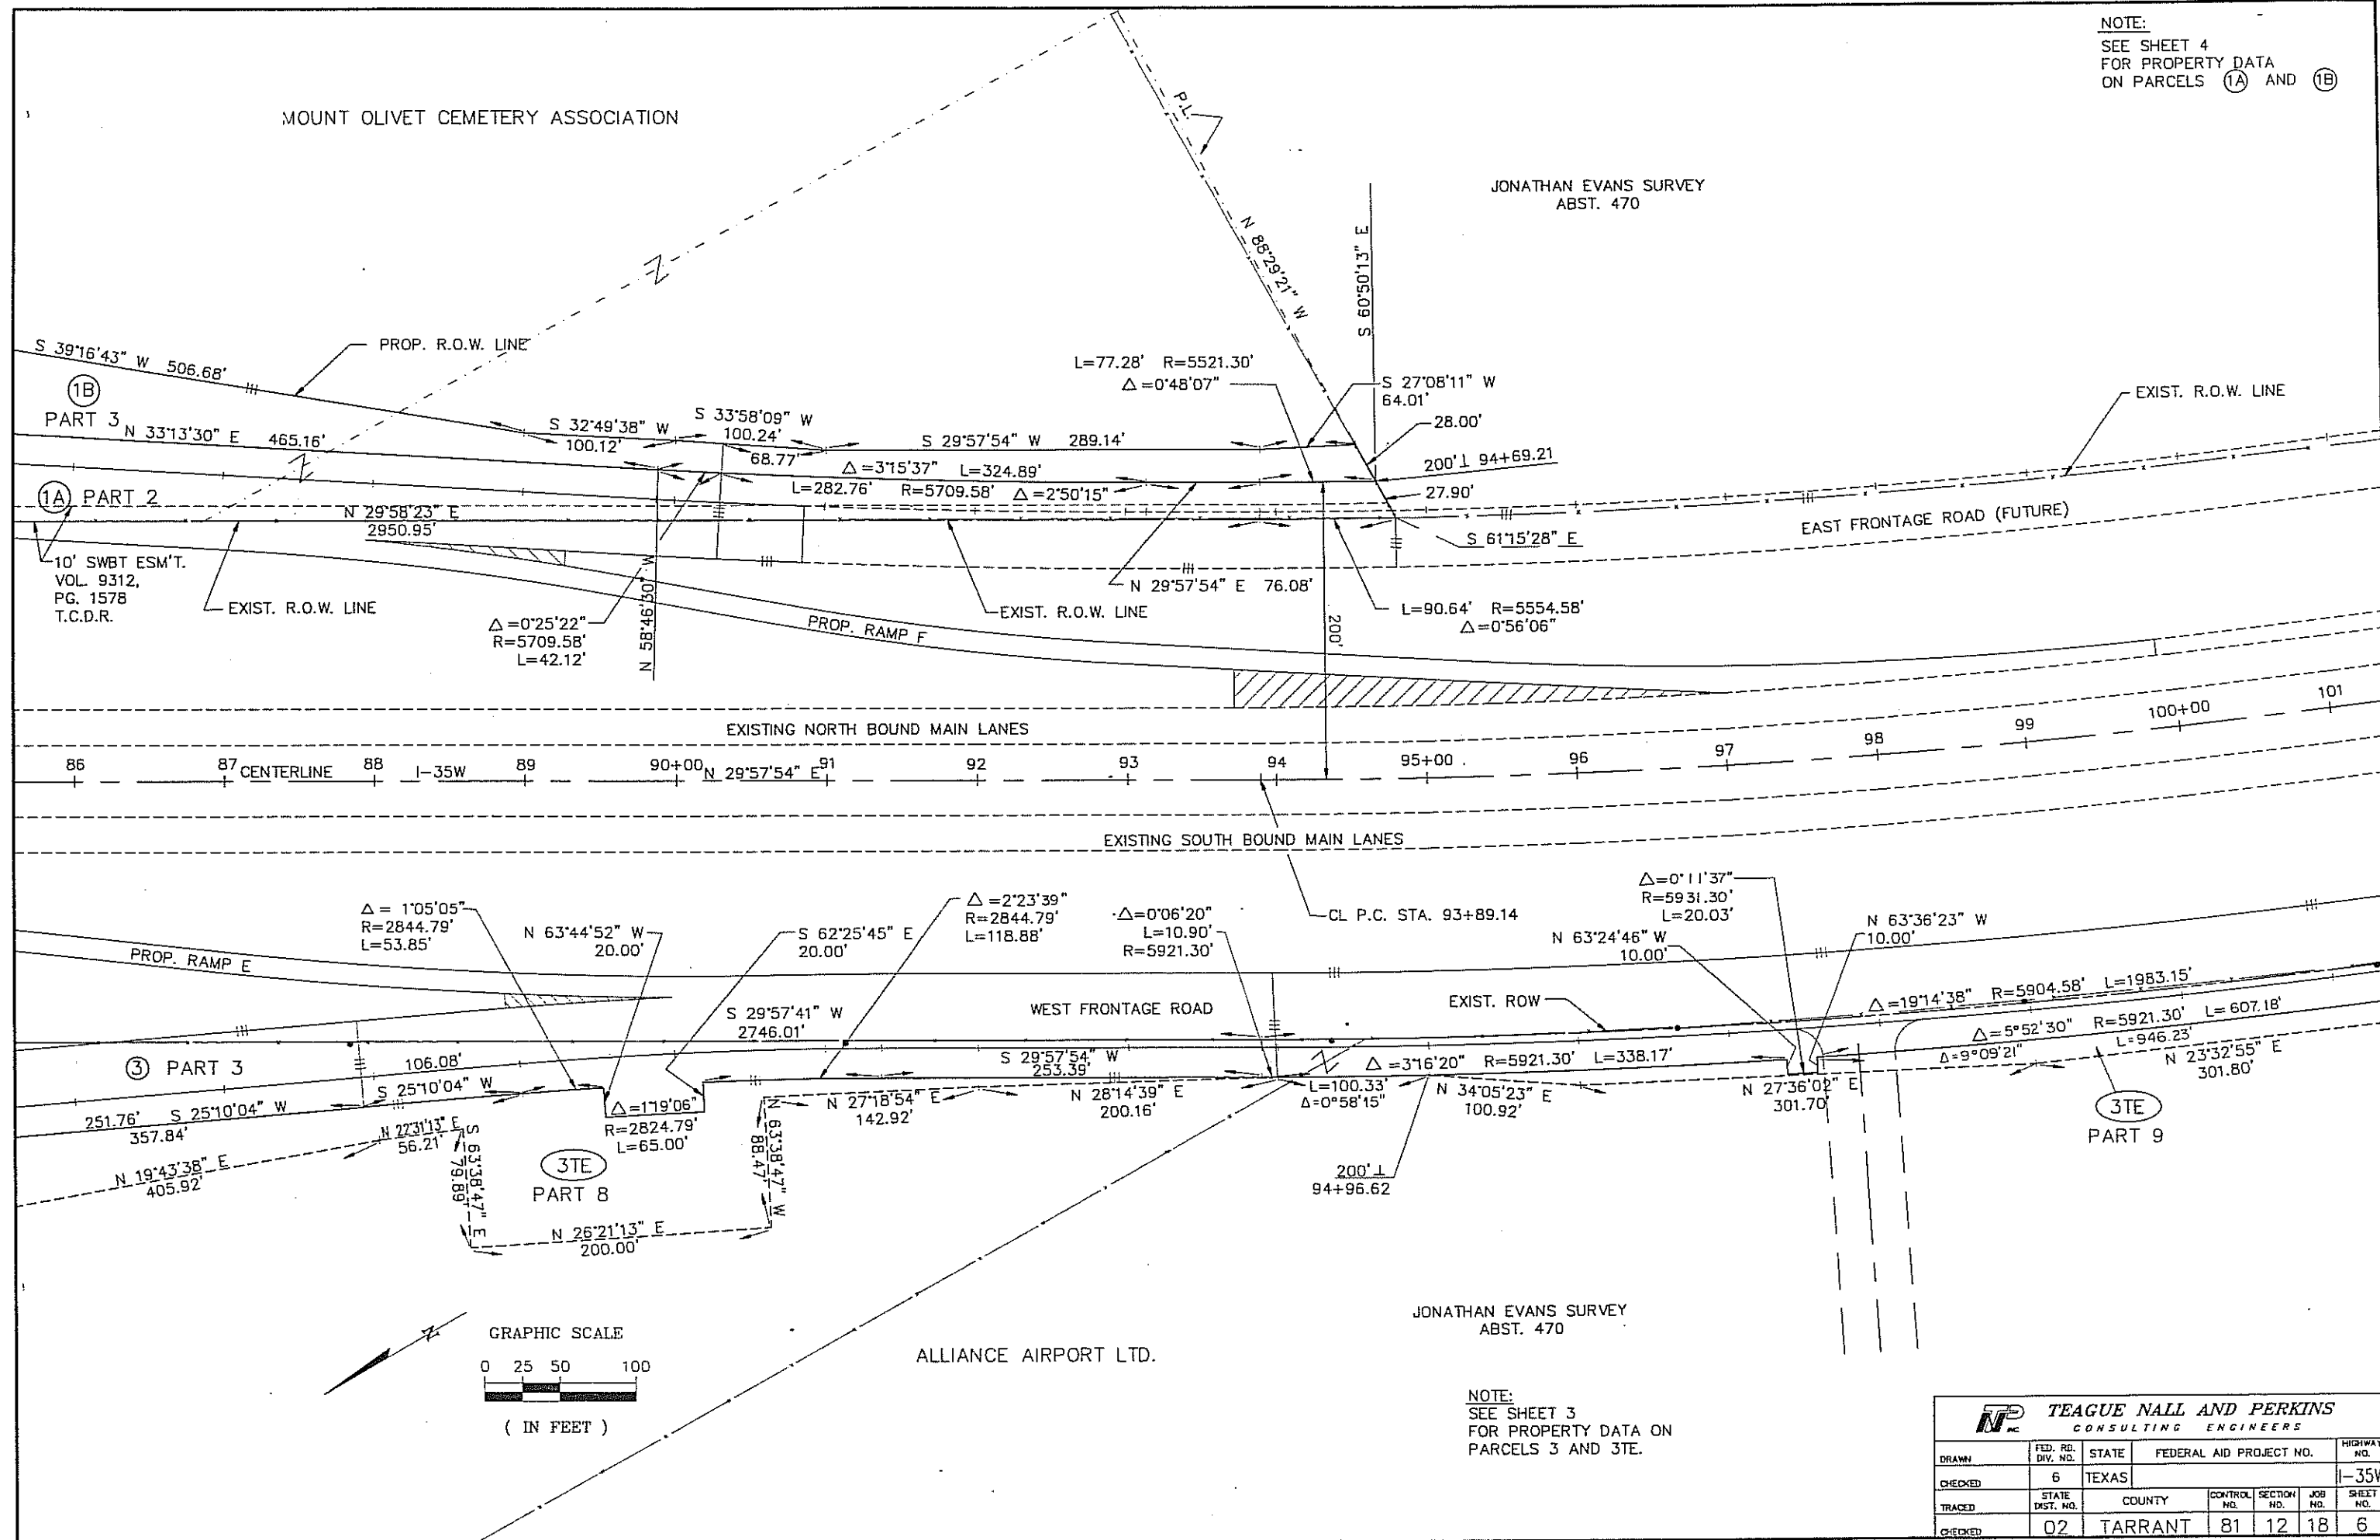

(1B) PART 3  
S 39°16'43" W 506.68'  
N 33°13'30" E 465.16'


(1A) PART 2  
N 29°58'23" E 2950.95'

10' SWBT ESM'T.  
VOL. 9312,  
PG. 1578  
T.C.D.R.

(3) PART 3  
251.76' S 25°10'04" W 357.84'  
N 19°43'38" E 405.92'

3TE PART 8  
N 27°31'13" E 56.21'  
S 51°38'47" W 79.89'  
N 26°21'13" E 200.00'

3TE PART 9  
N 23°32'55" E 301.80'

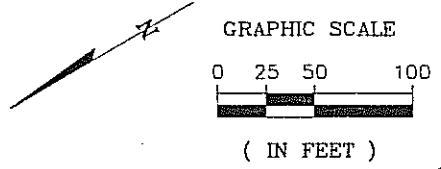

JONATHAN EVANS SURVEY  
ABST. 470

ALLIANCE AIRPORT LTD.


NOTE:  
SEE SHEET 3  
FOR PROPERTY DATA ON  
PARCELS 3 AND 3TE.

		TEAGUE NALL AND PERKINS CONSULTING ENGINEERS			
DRAWN	FED. RD. DIV. NO.	STATE	FEDERAL AID PROJECT NO.	HIGHWAY NO.	
CHECKED	6	TEXAS		I-35W	
TRACED	STATE DIST. NO.	COUNTY	CONTROL NO.	SECTION NO.	JOB NO.
CHECKED	02	TARRANT	81	12	18
					SHEET NO. 6

A.C. WARREN SURVEY ABST. NO. 1687

IRENEOUS NIECE SURVEY ABST. NO. 1160

JONATHAN EVANS SURVEY ABST. NO. 470


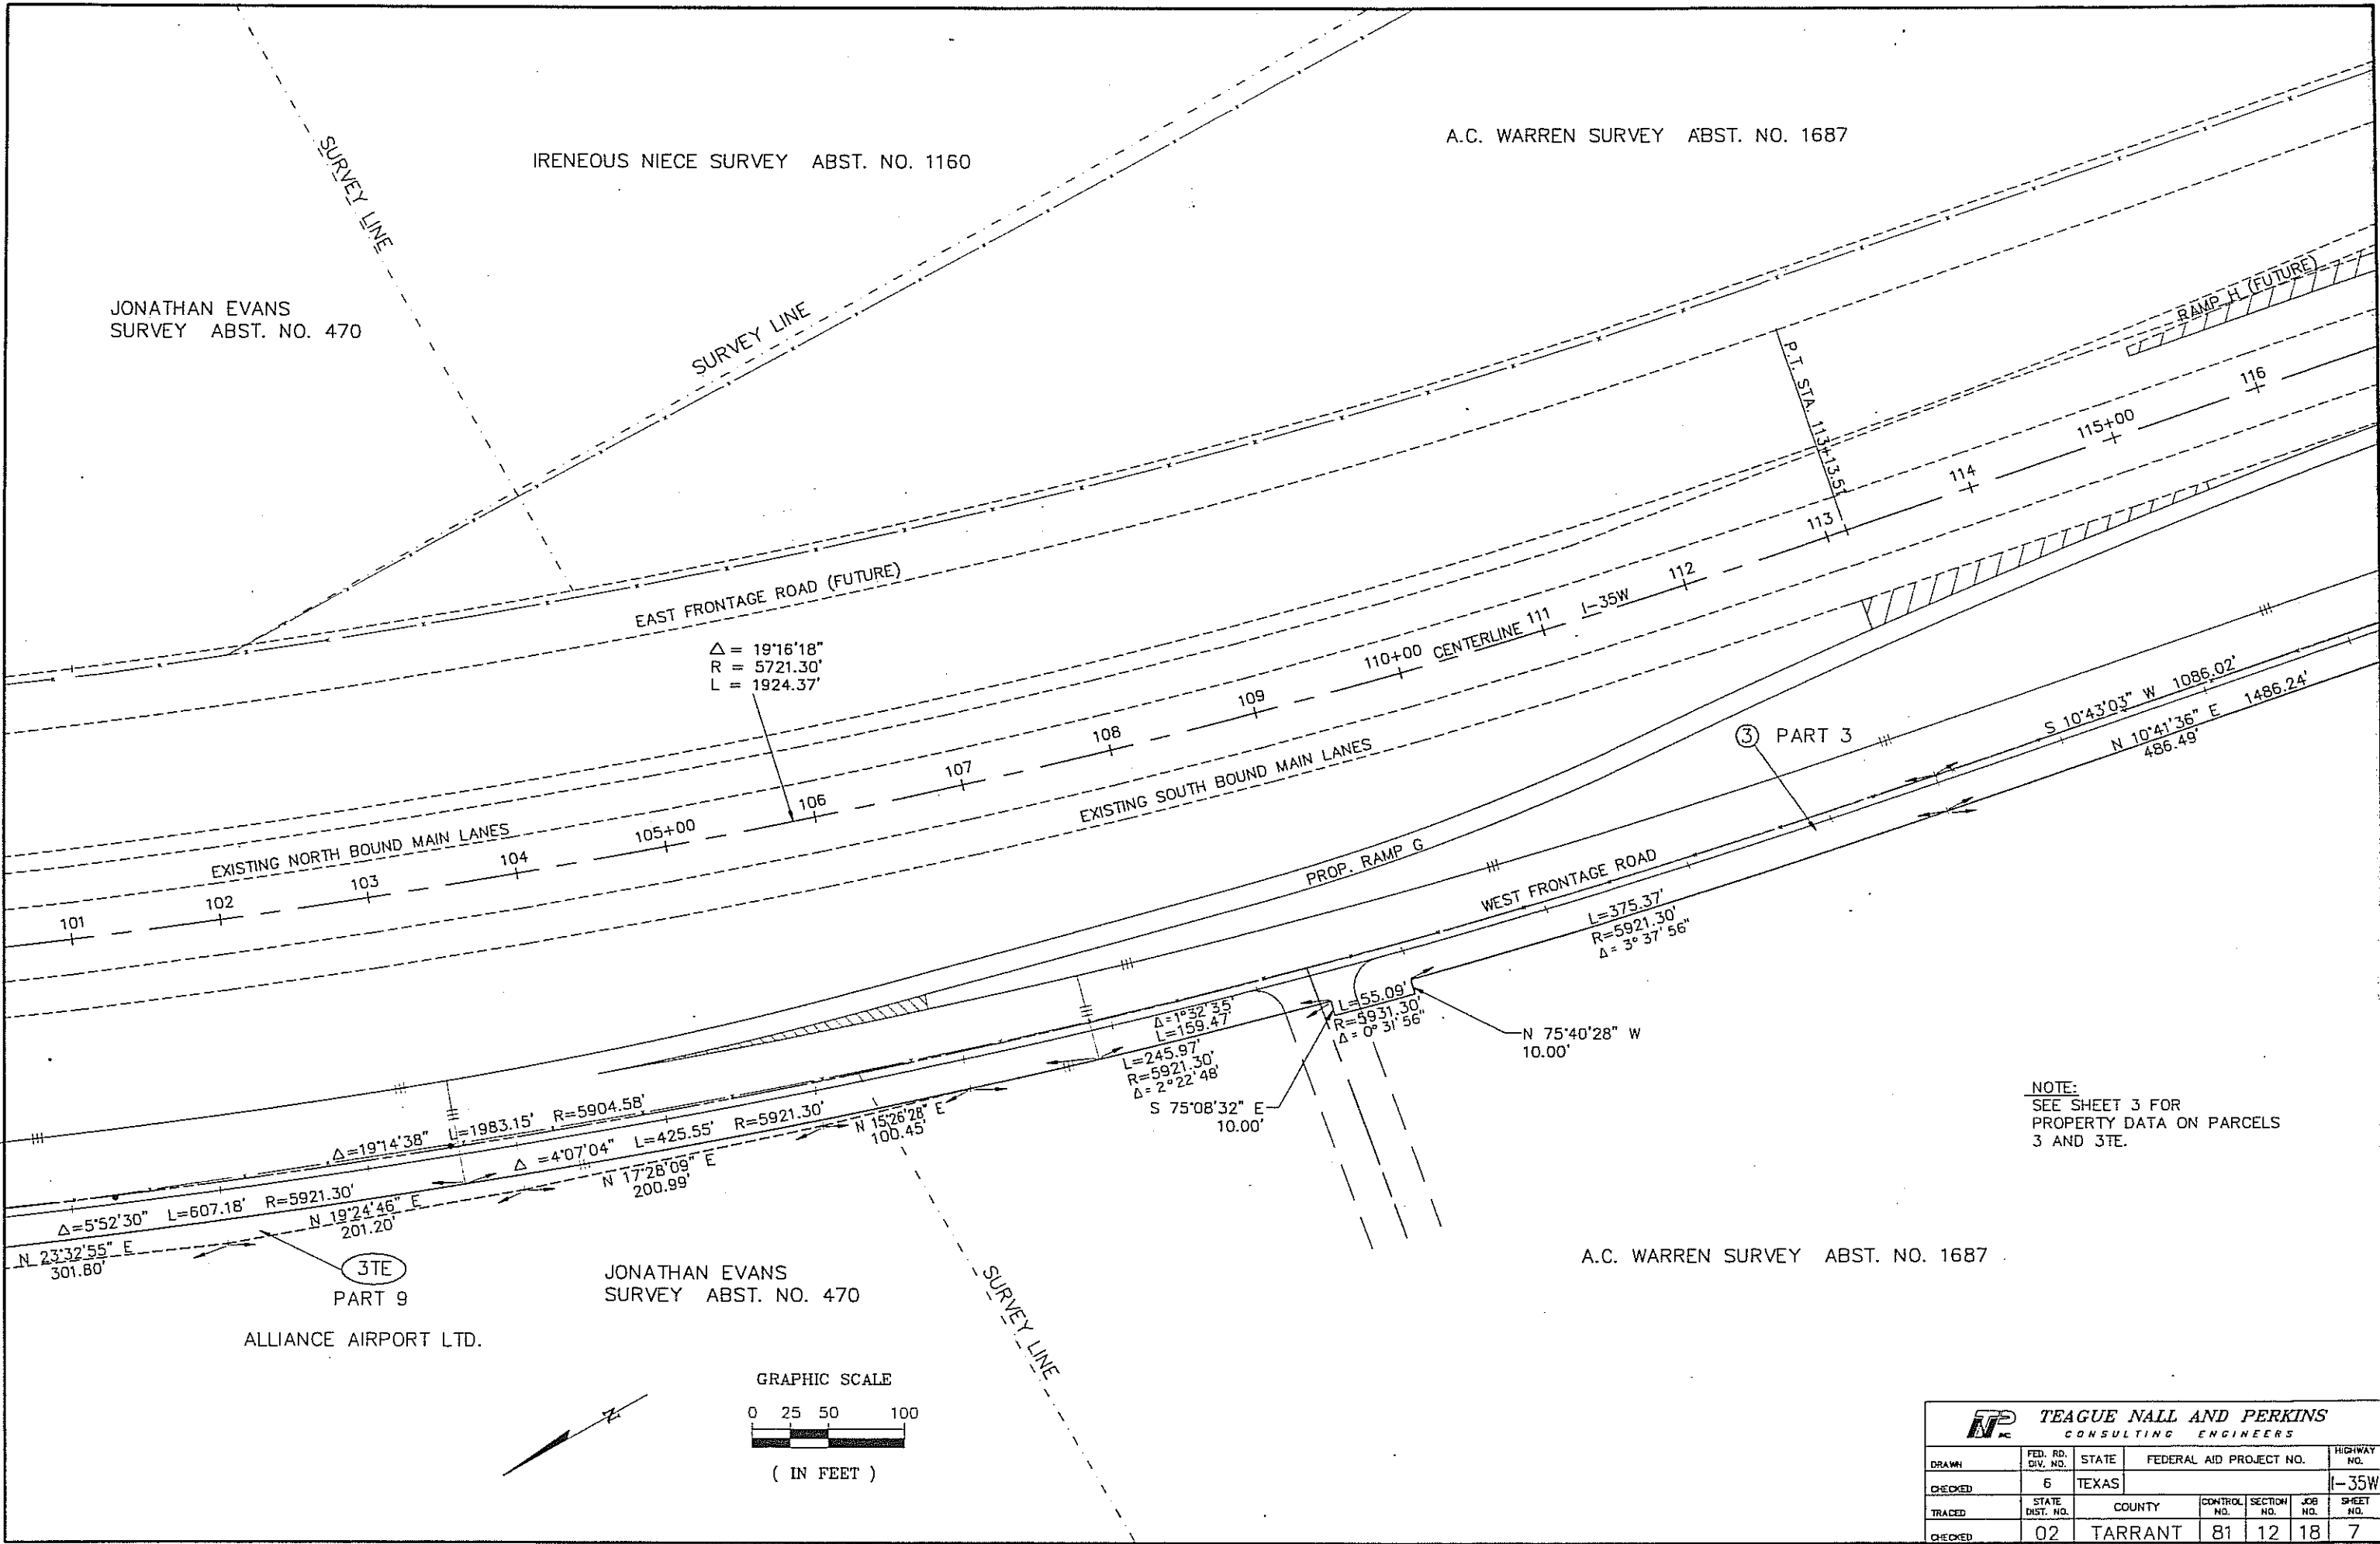


NOTE: SEE SHEET 3 FOR PROPERTY DATA ON PARCELS 3 AND 3TE.

A.C. WARREN SURVEY ABST. NO. 1687

ALLIANCE AIRPORT LTD.




JONATHAN EVANS SURVEY ABST. NO. 470

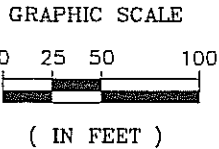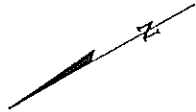

TEAGUE NALL AND PERKINS CONSULTING ENGINEERS						
DRAWN	FED. RD. DIV. NO.	STATE	FEDERAL AID PROJECT NO.	HIGHWAY NO.		
CHECKED	6	TEXAS		I-35W		
TRACED	STATE DIST. NO.	COUNTY	CONTROL NO.	SECTION NO.	JOB NO.	SHEET NO.
CHECKED	02	TARRANT	81	12	18	7



A.C. WARREN SURVEY ABST. NO. 1687

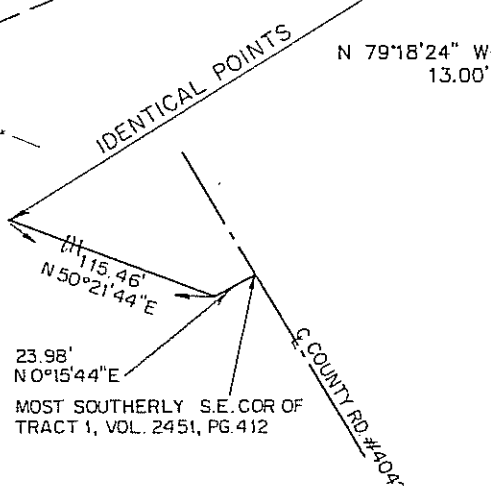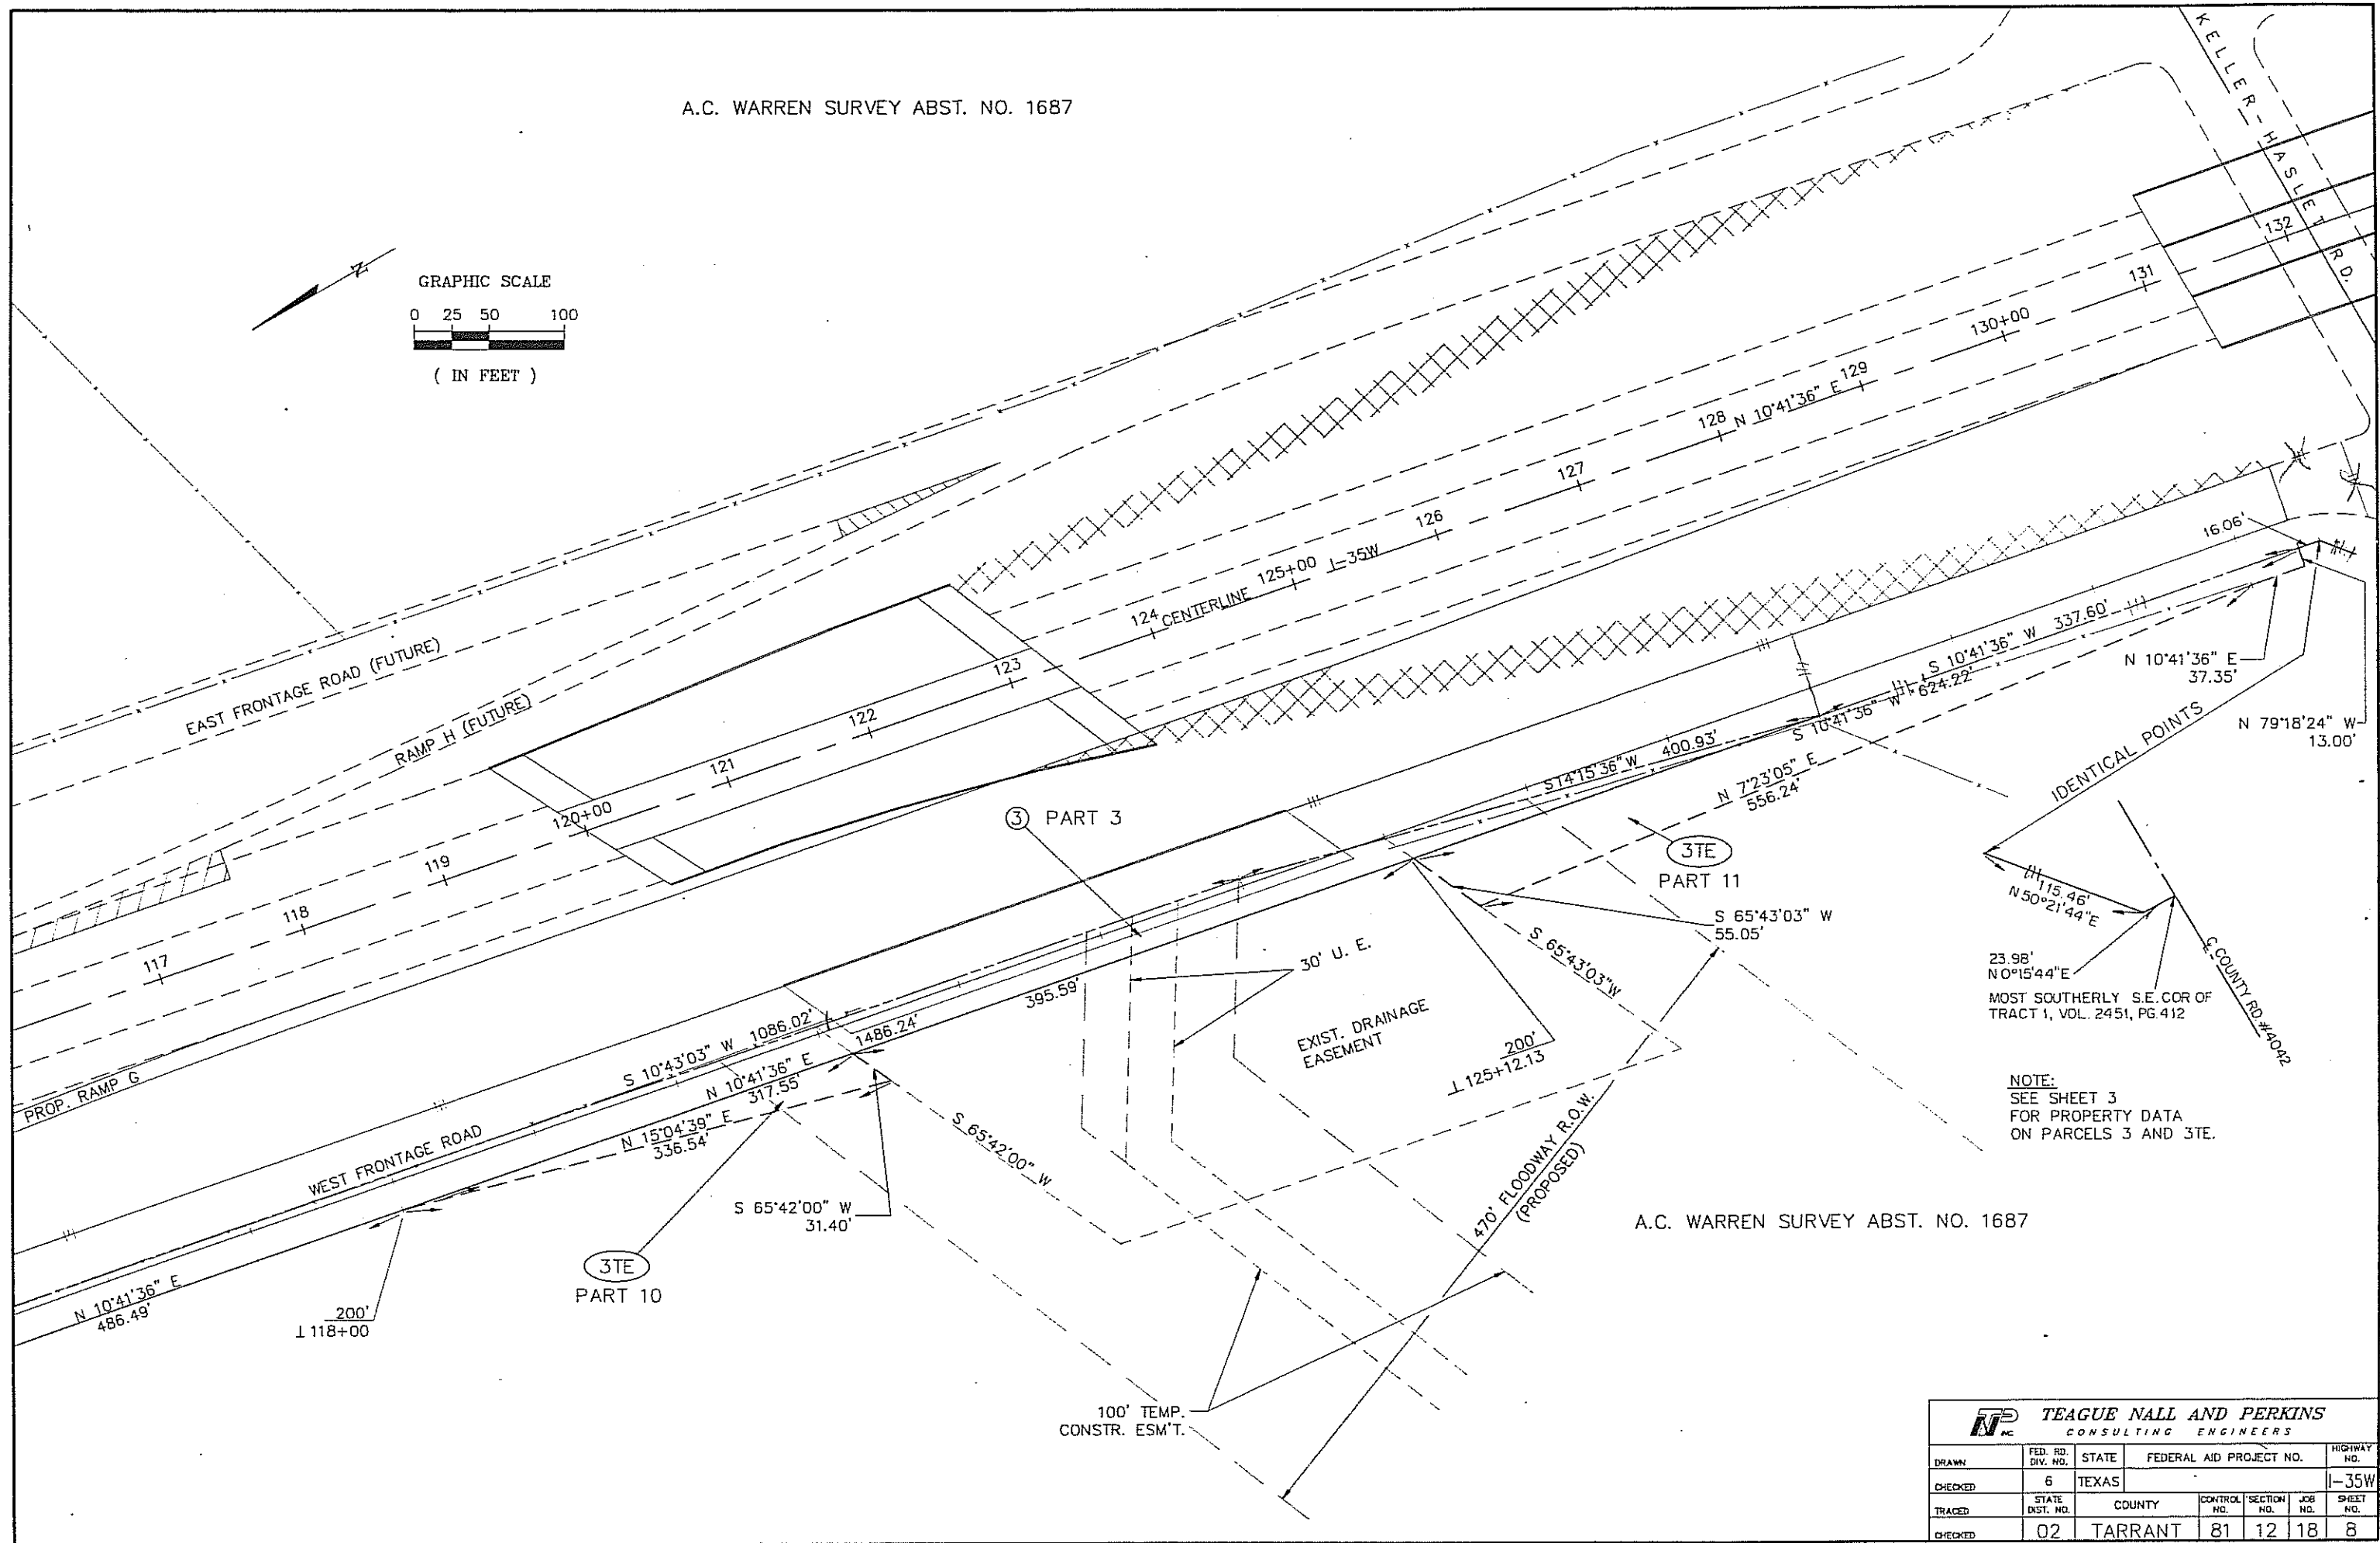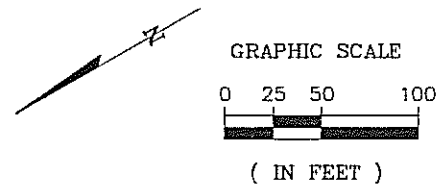

NOTE:  
SEE SHEET 3  
FOR PROPERTY DATA  
ON PARCELS 3 AND 3TE.

A.C. WARREN SURVEY ABST. NO. 1687

TEAGUE NALL AND PERKINS CONSULTING ENGINEERS						
DRAWN	FED. RD. DIV. NO.	STATE	FEDERAL AID PROJECT NO.	HIGHWAY NO.		
CHECKED	6	TEXAS		I-35W		
TRACED	STATE DIST. NO.	COUNTY	CONTROL NO.	SECTION NO.	JOB NO.	SHEET NO.
CHECKED	02	TARRANT	81	12	18	8