


# Proposed Project and Typical Sections

## Modified Front of School Alternative:

- Construct a grade separated overpass bridge on FM 50 over the UPRR, and return back to grade at the existing FM 50 in front of the Mumford ISD Complex
- Bridge would be approximately 2,085 feet in length
- Roadway would contain two 12-foot travel lanes with 8–10 foot shoulders
- Construct right-turn lane to Mumford Circle and south entrance to Mumford ISD Complex
- Approximately 22 acres of new ROW would be required; residential and commercial structures would not be displaced

## FM 50 Roadway

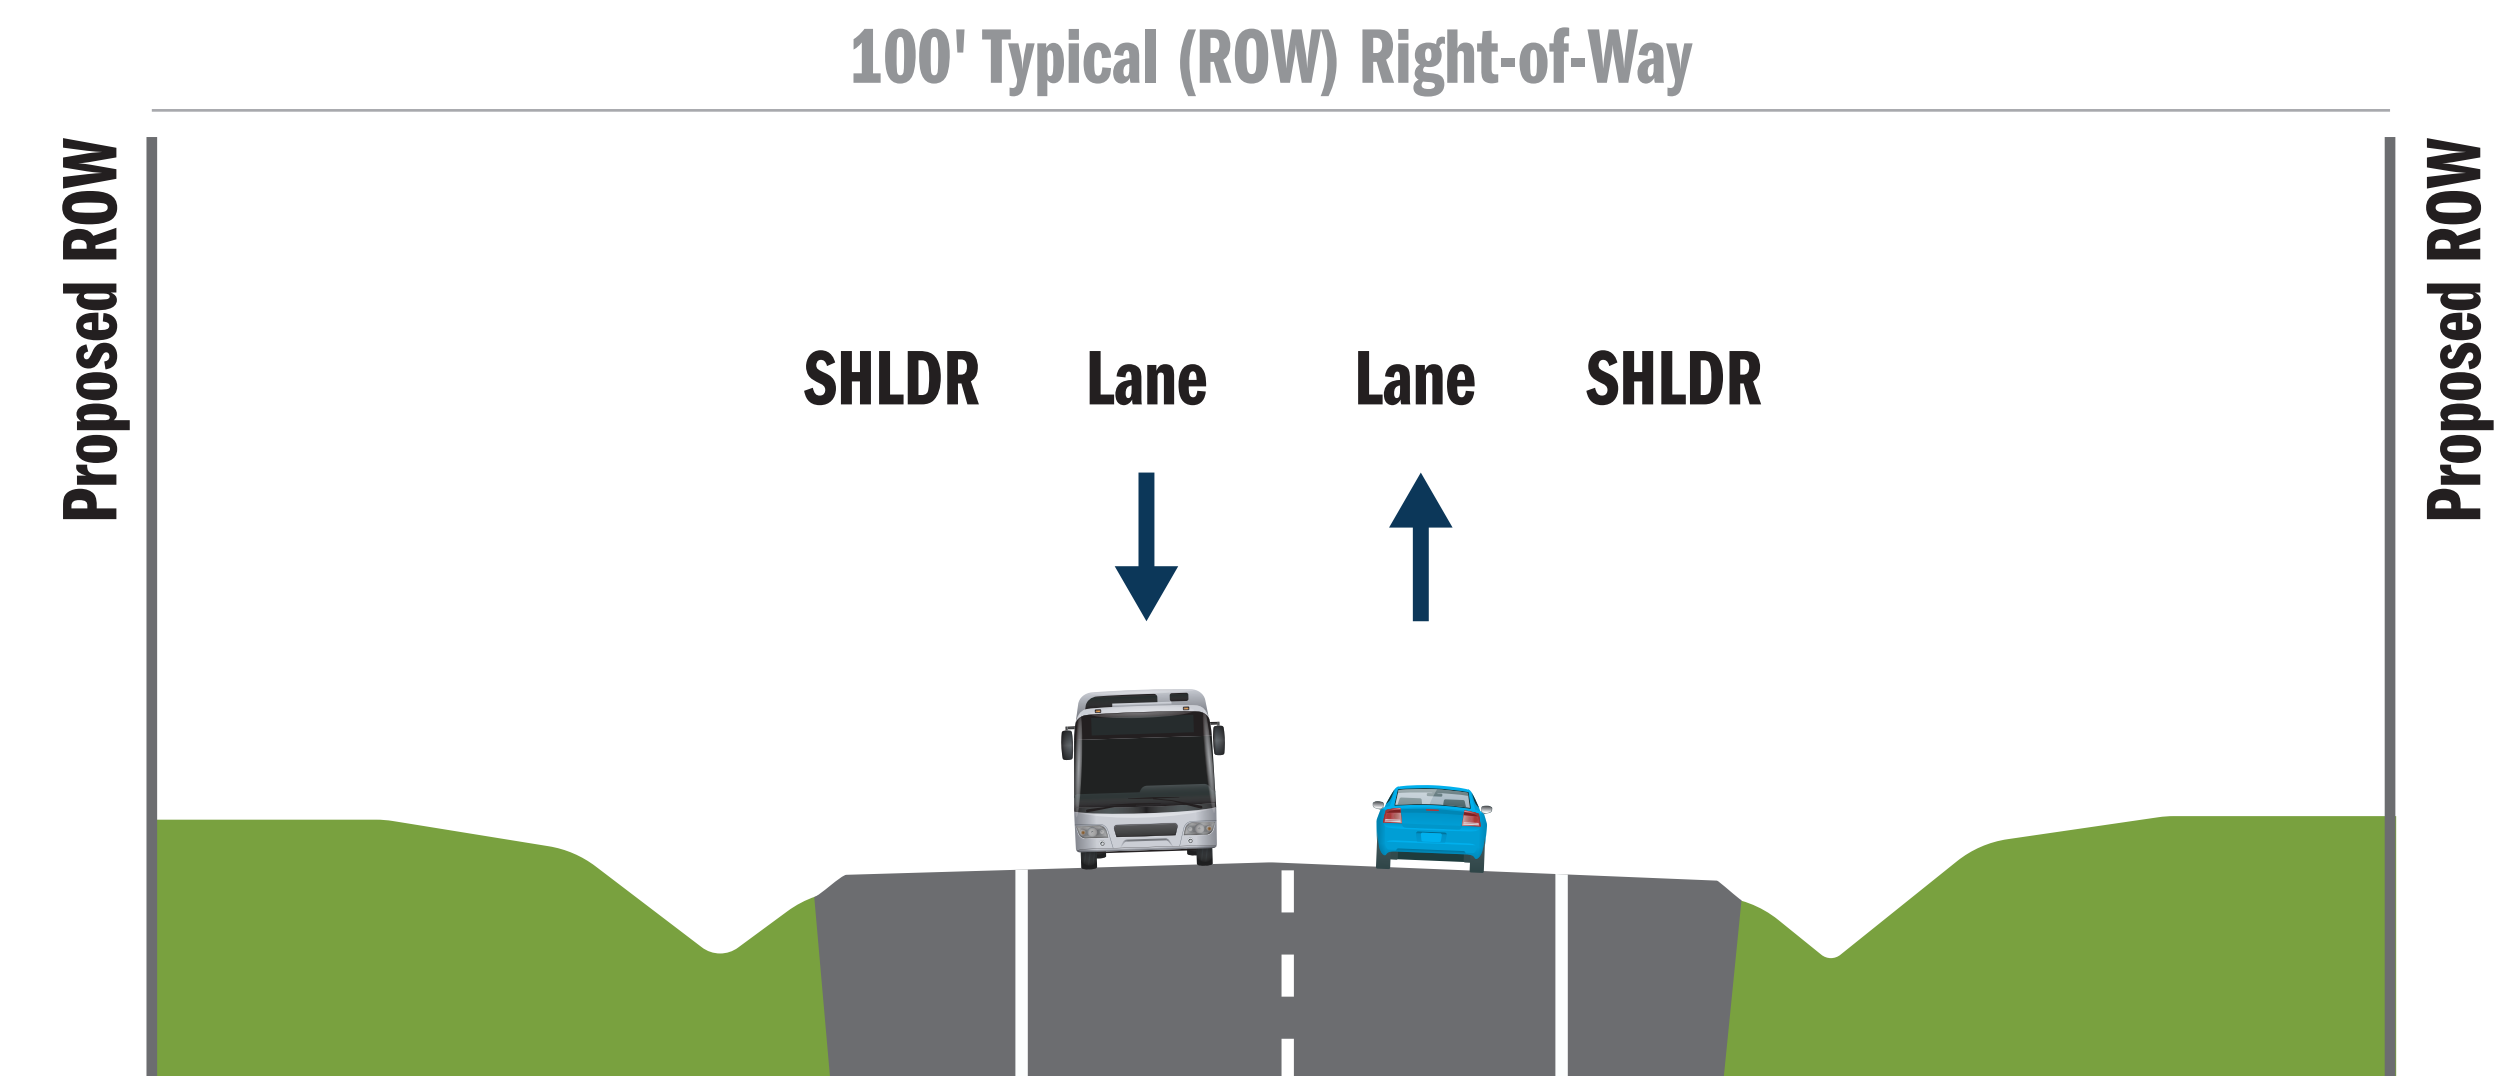

## FM 50 Overpass Bridge

