




PROPOSED CENTRE ST TYPICAL SECTION

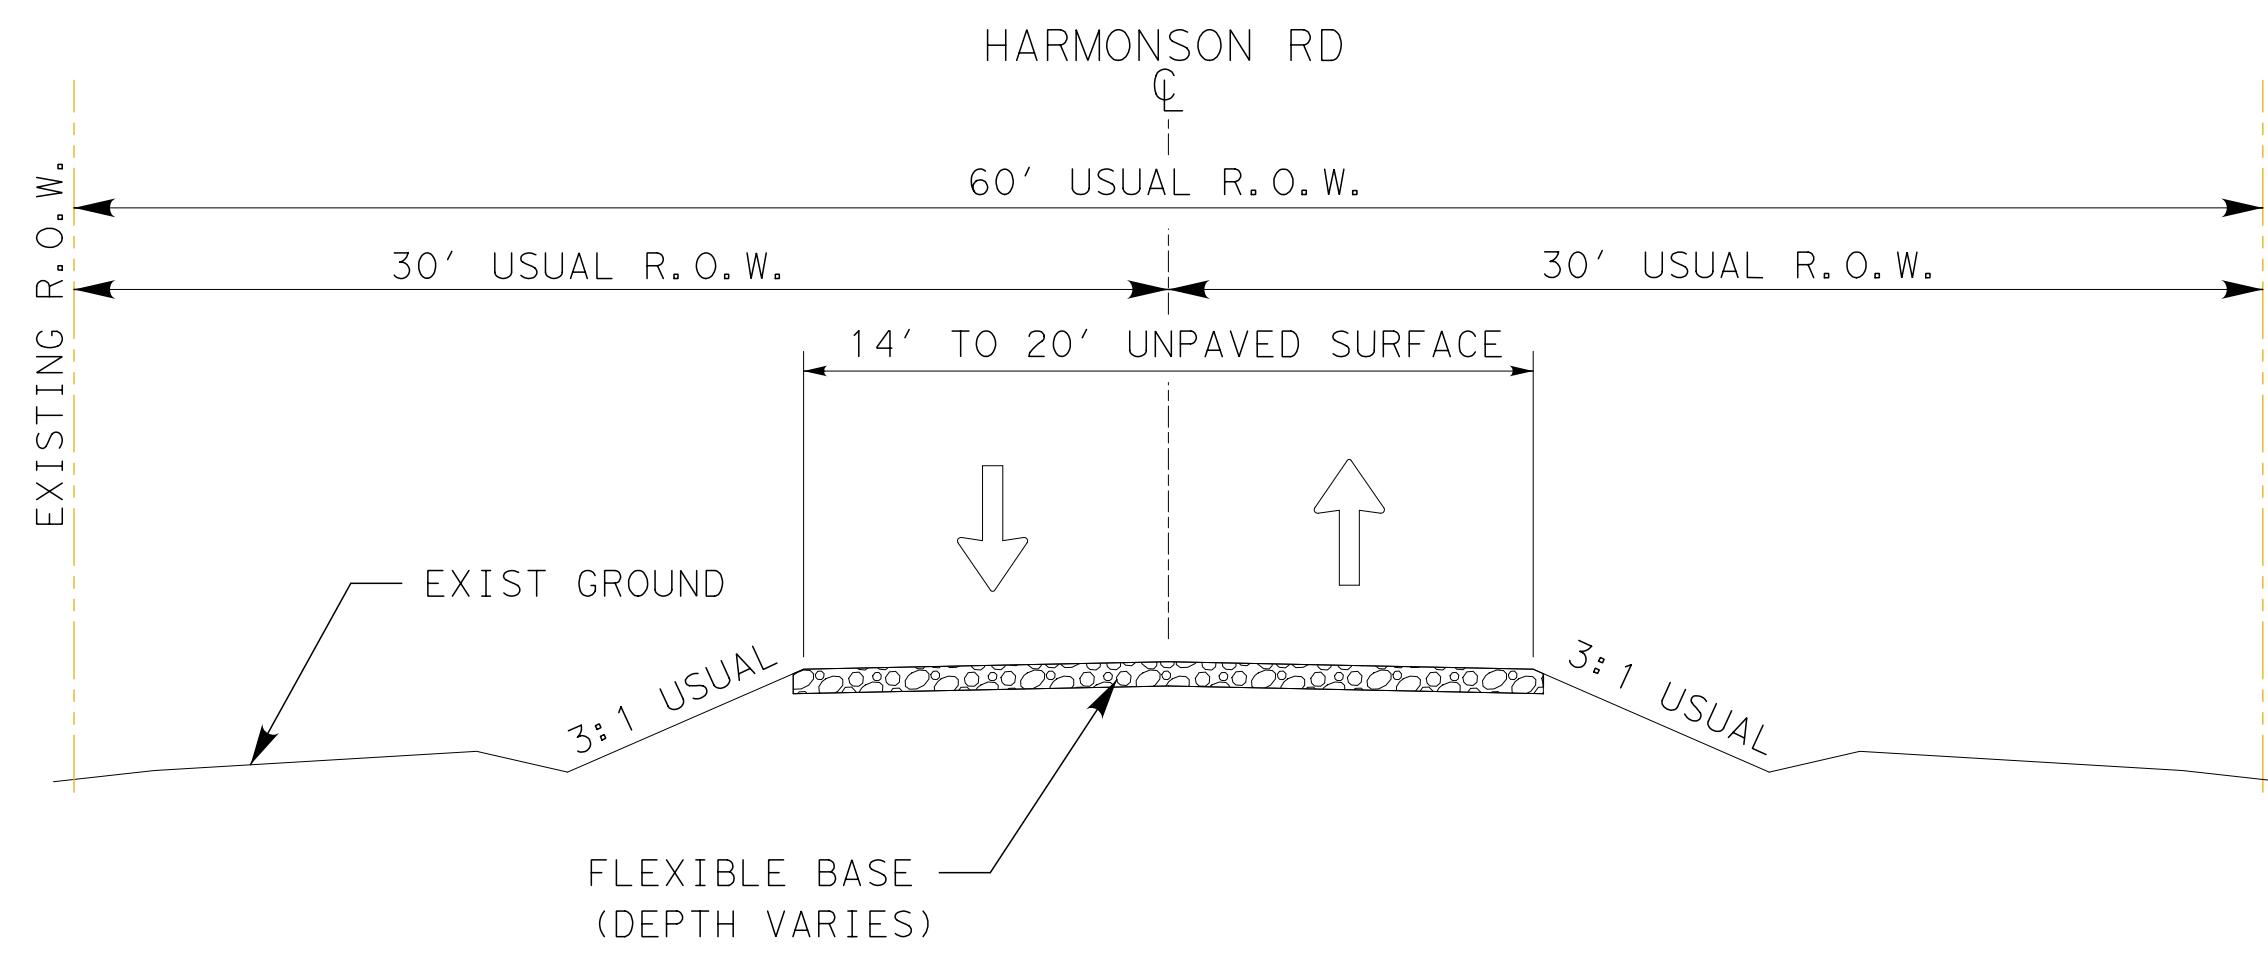


EXISTING HARMONSON RD TYPICAL SECTION AT IMPROVEMENT LIMIT

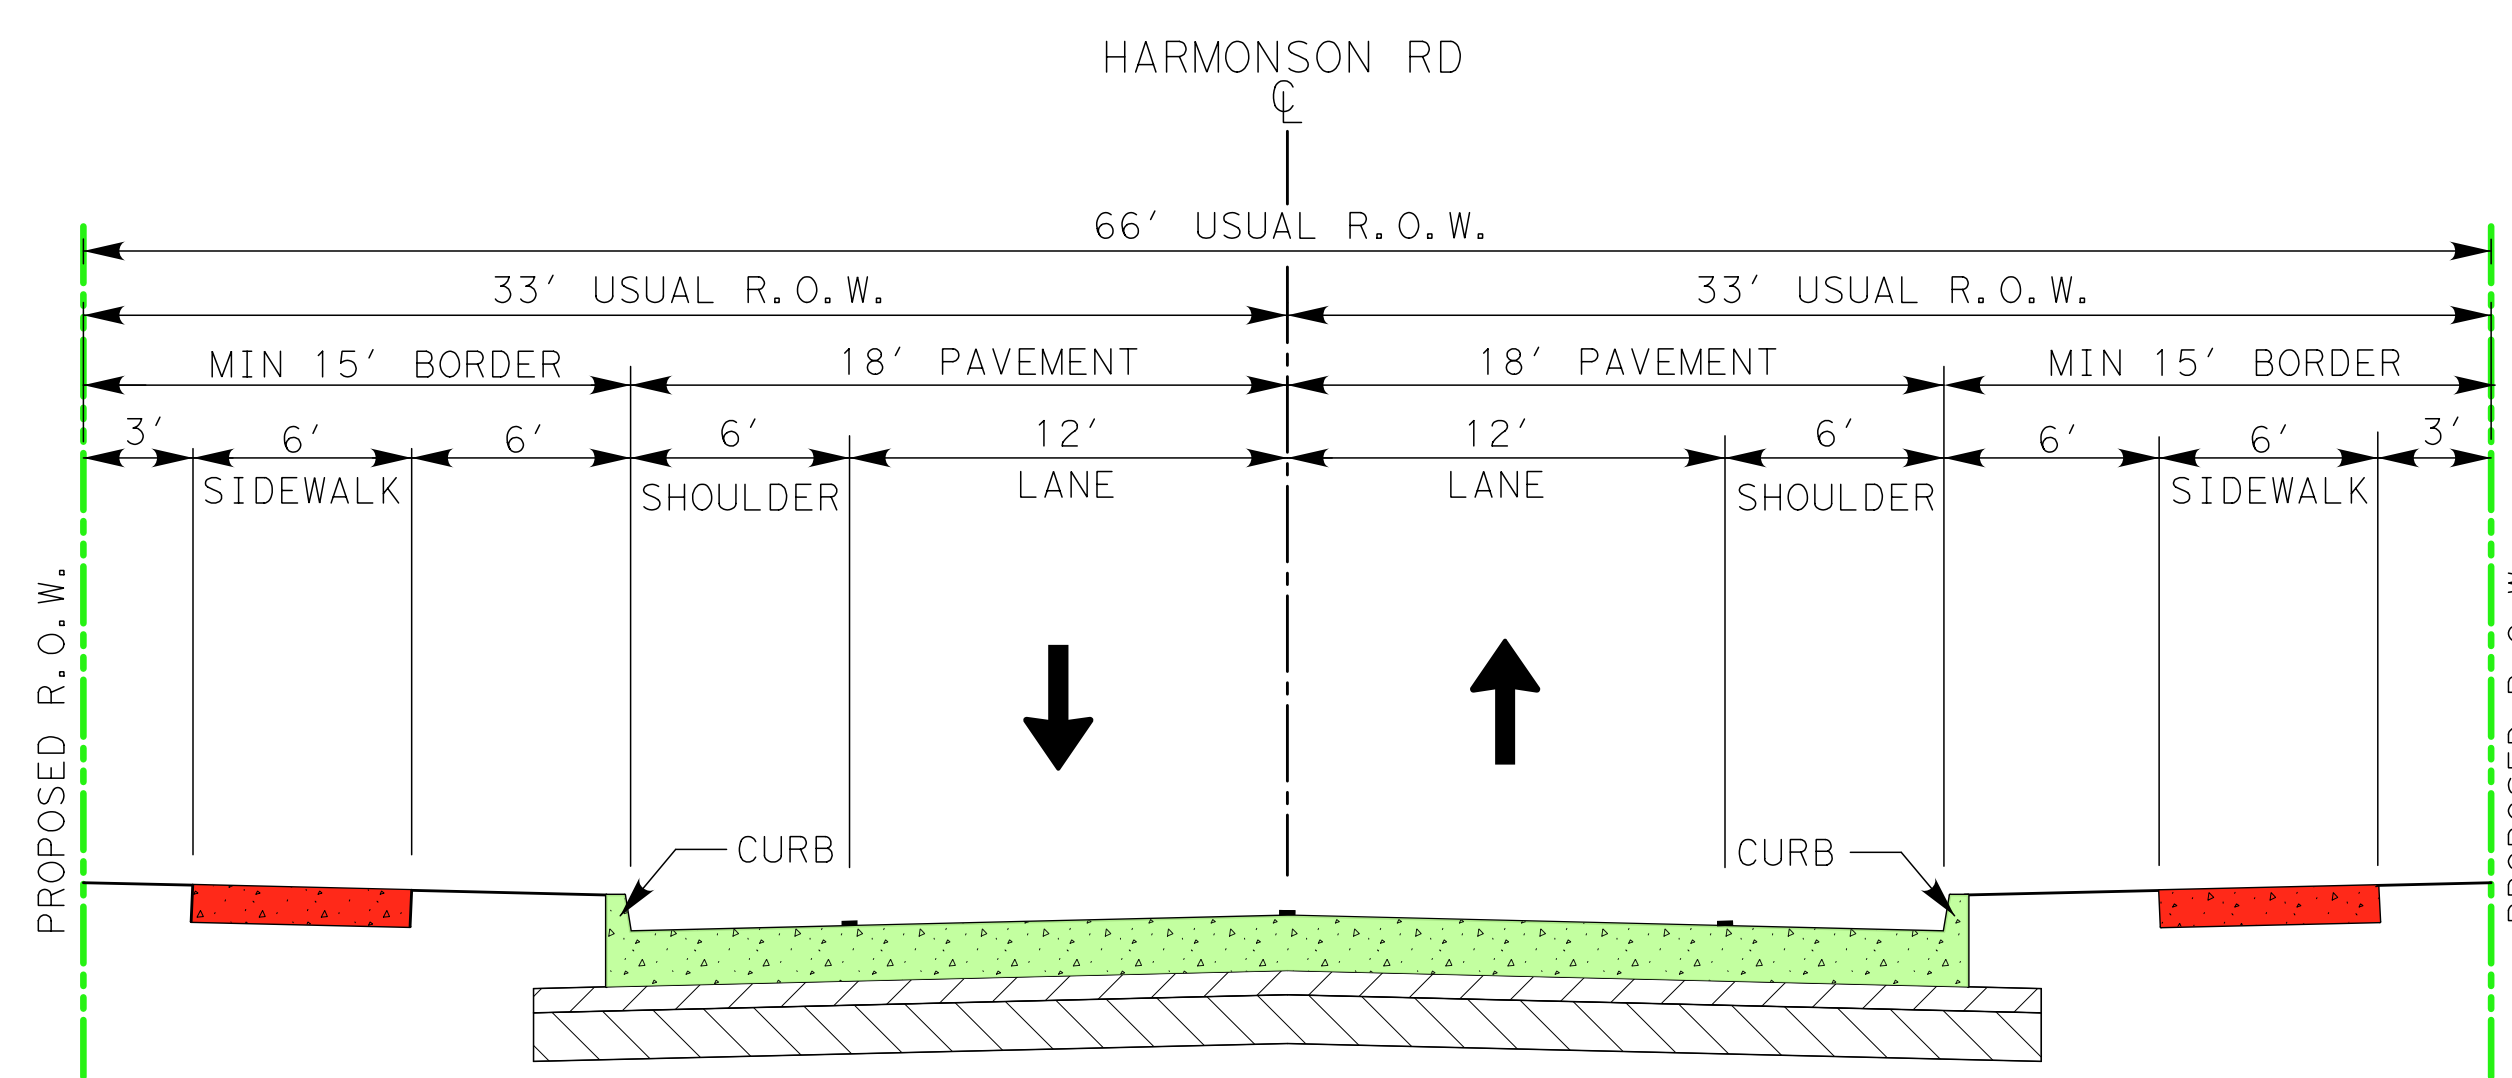


PROPOSED HARMONSON RD TYPICAL SECTION

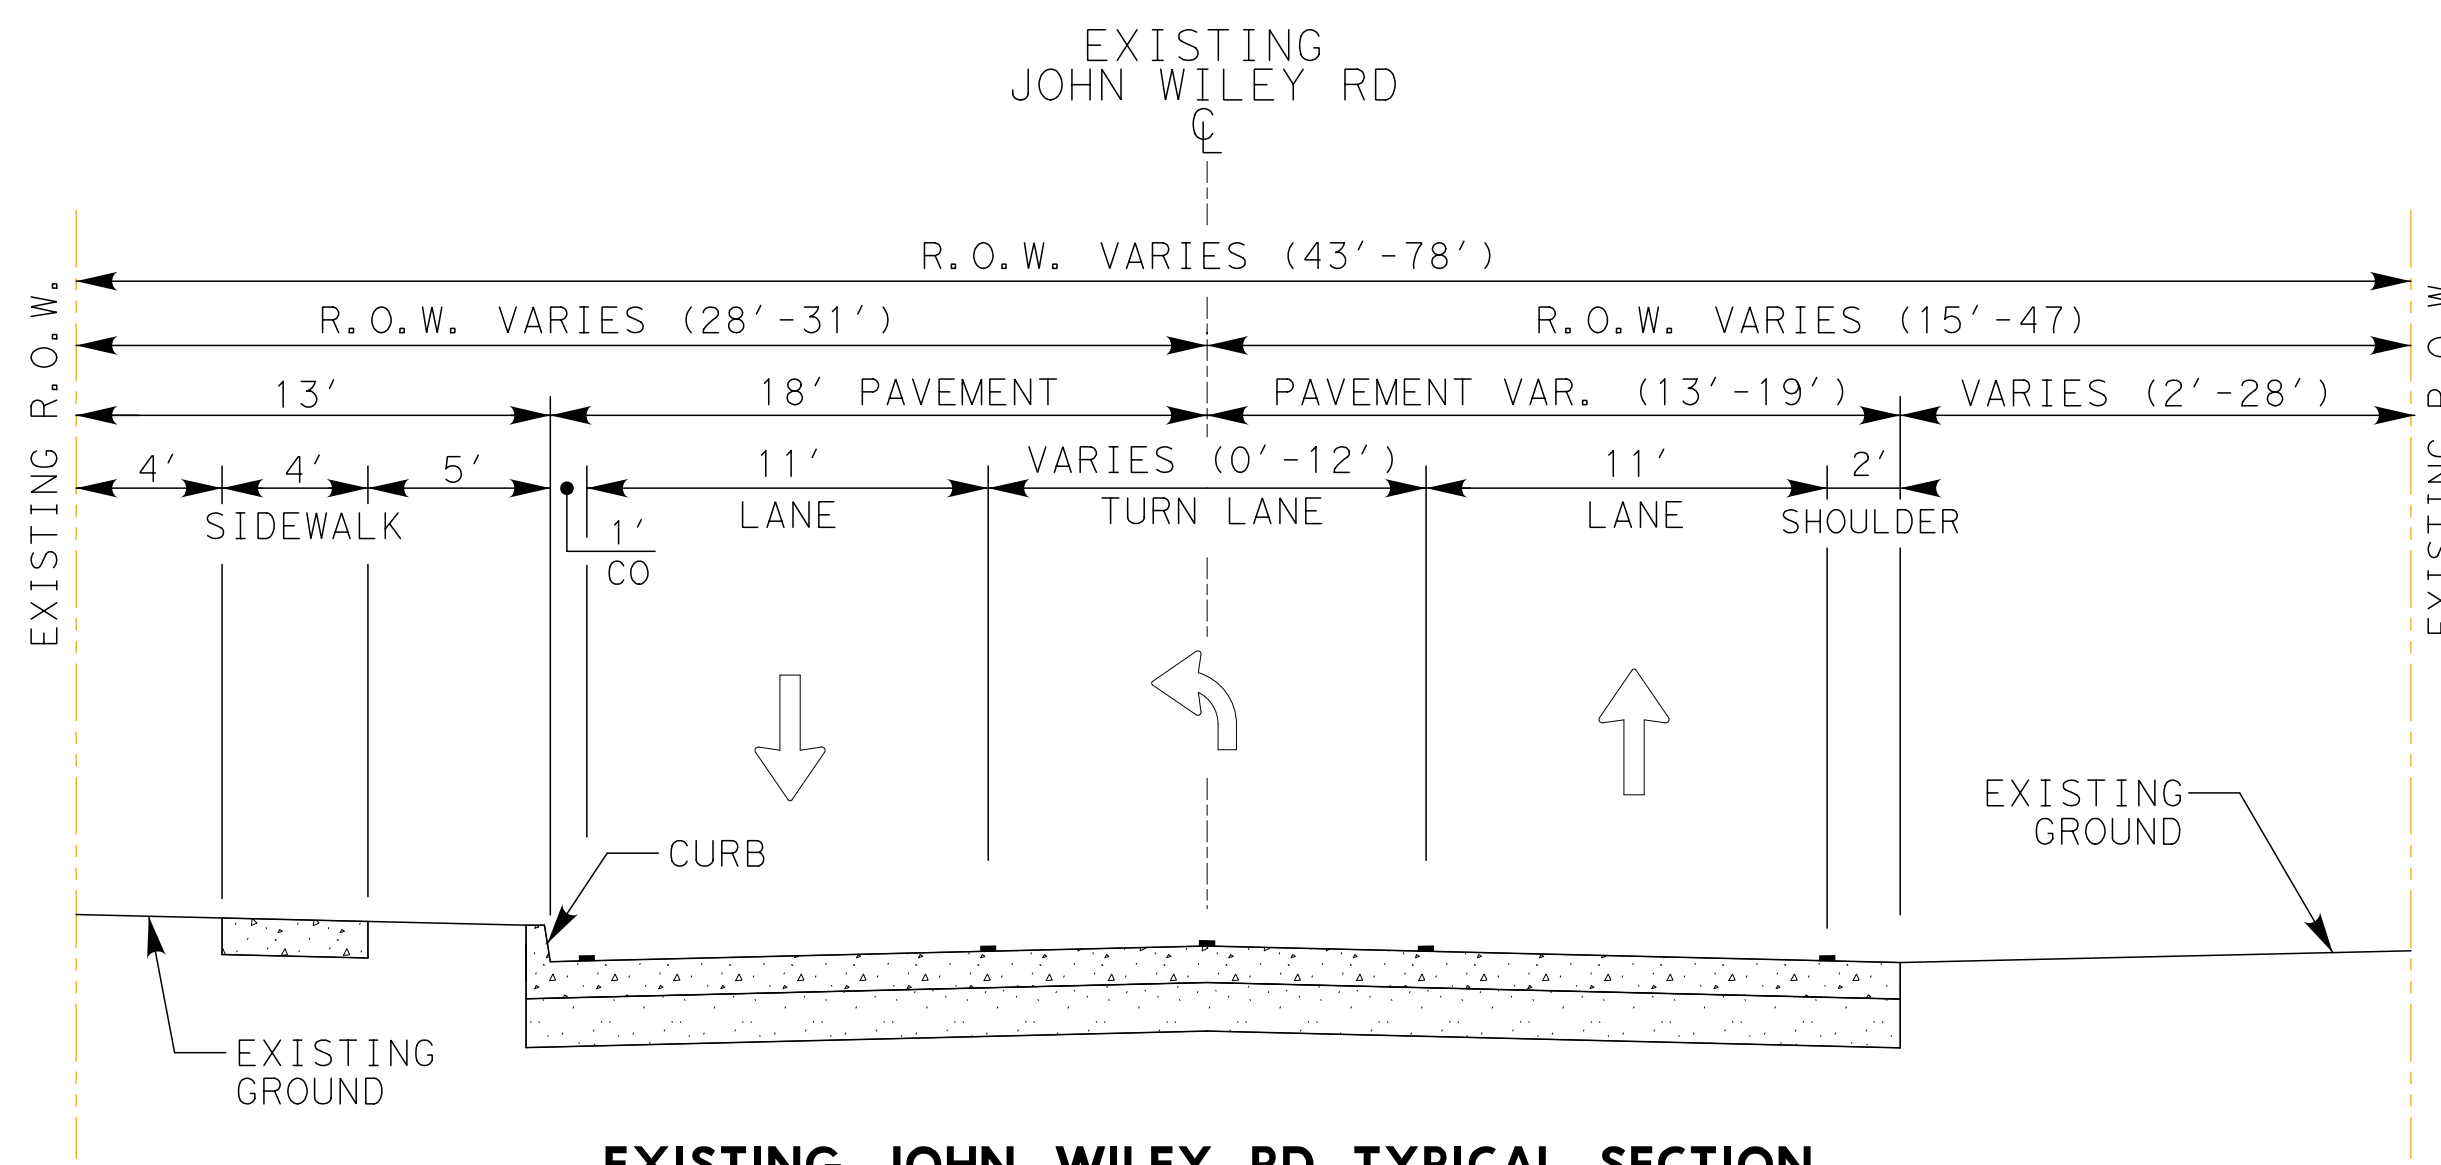

EXISTING JOHN WILEY RD TYPICAL SECTION REATTA DR TR TO CENTRE ST

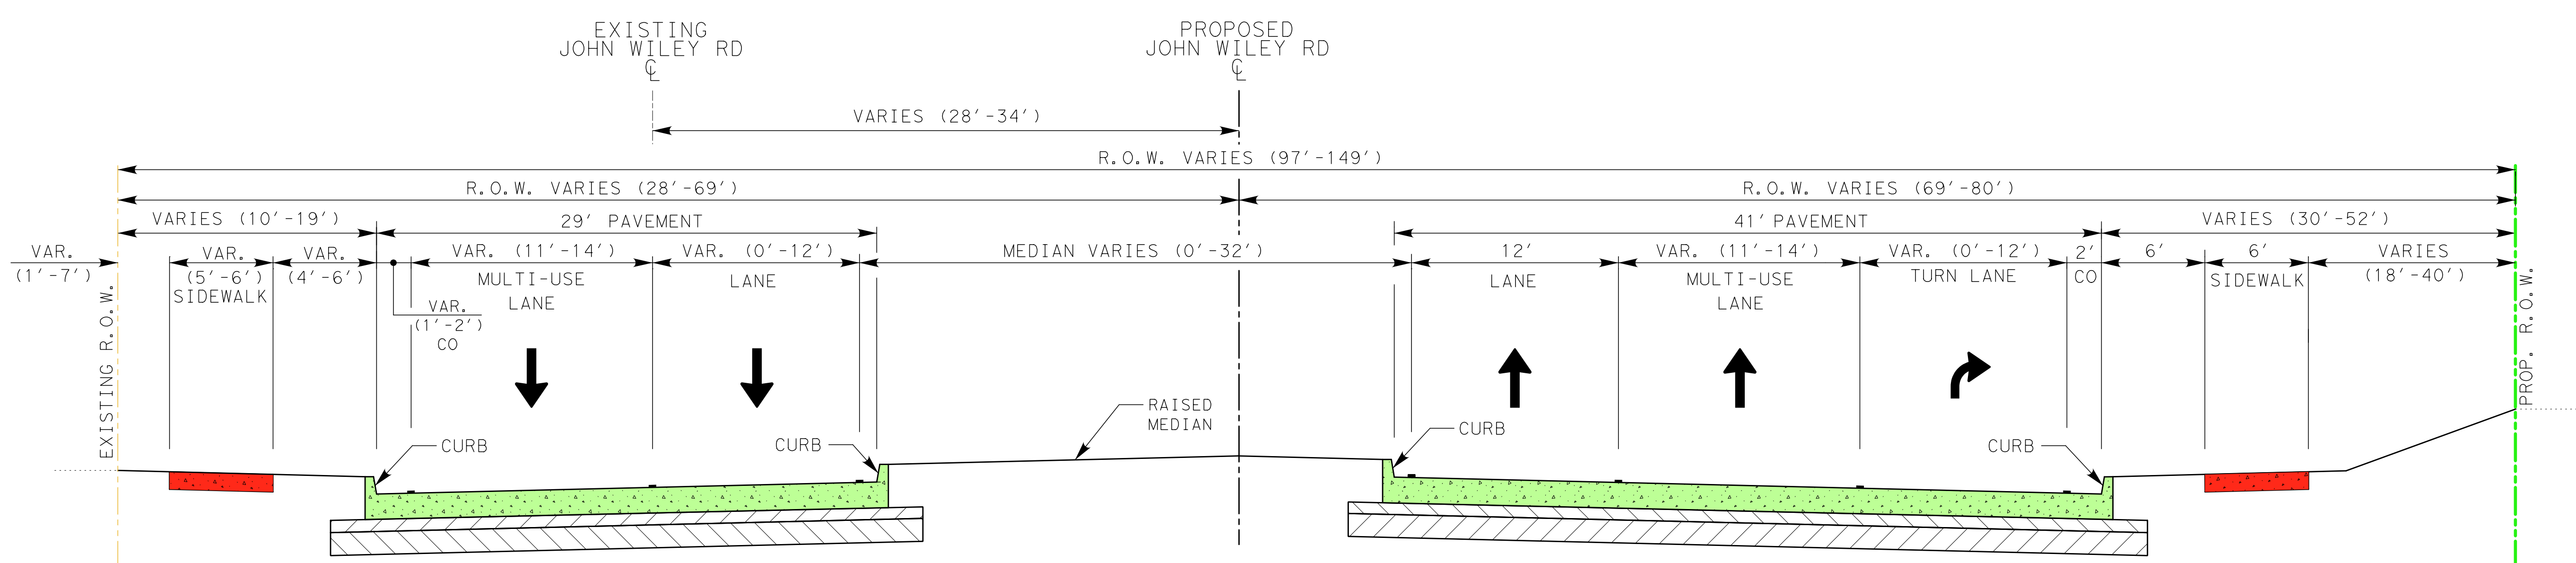

PROPOSED JOHN WILEY RD TYPICAL SECTION REATTA DR TR TO CENTRE ST

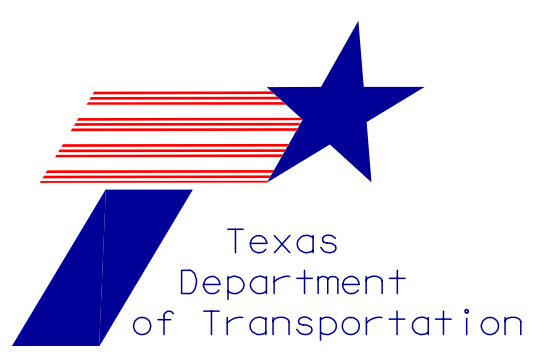

**FM 1171 PROJECT
TYPICAL SECTION**

CSJ: 1311-01-055